


ELEVATION SCALE: NTS

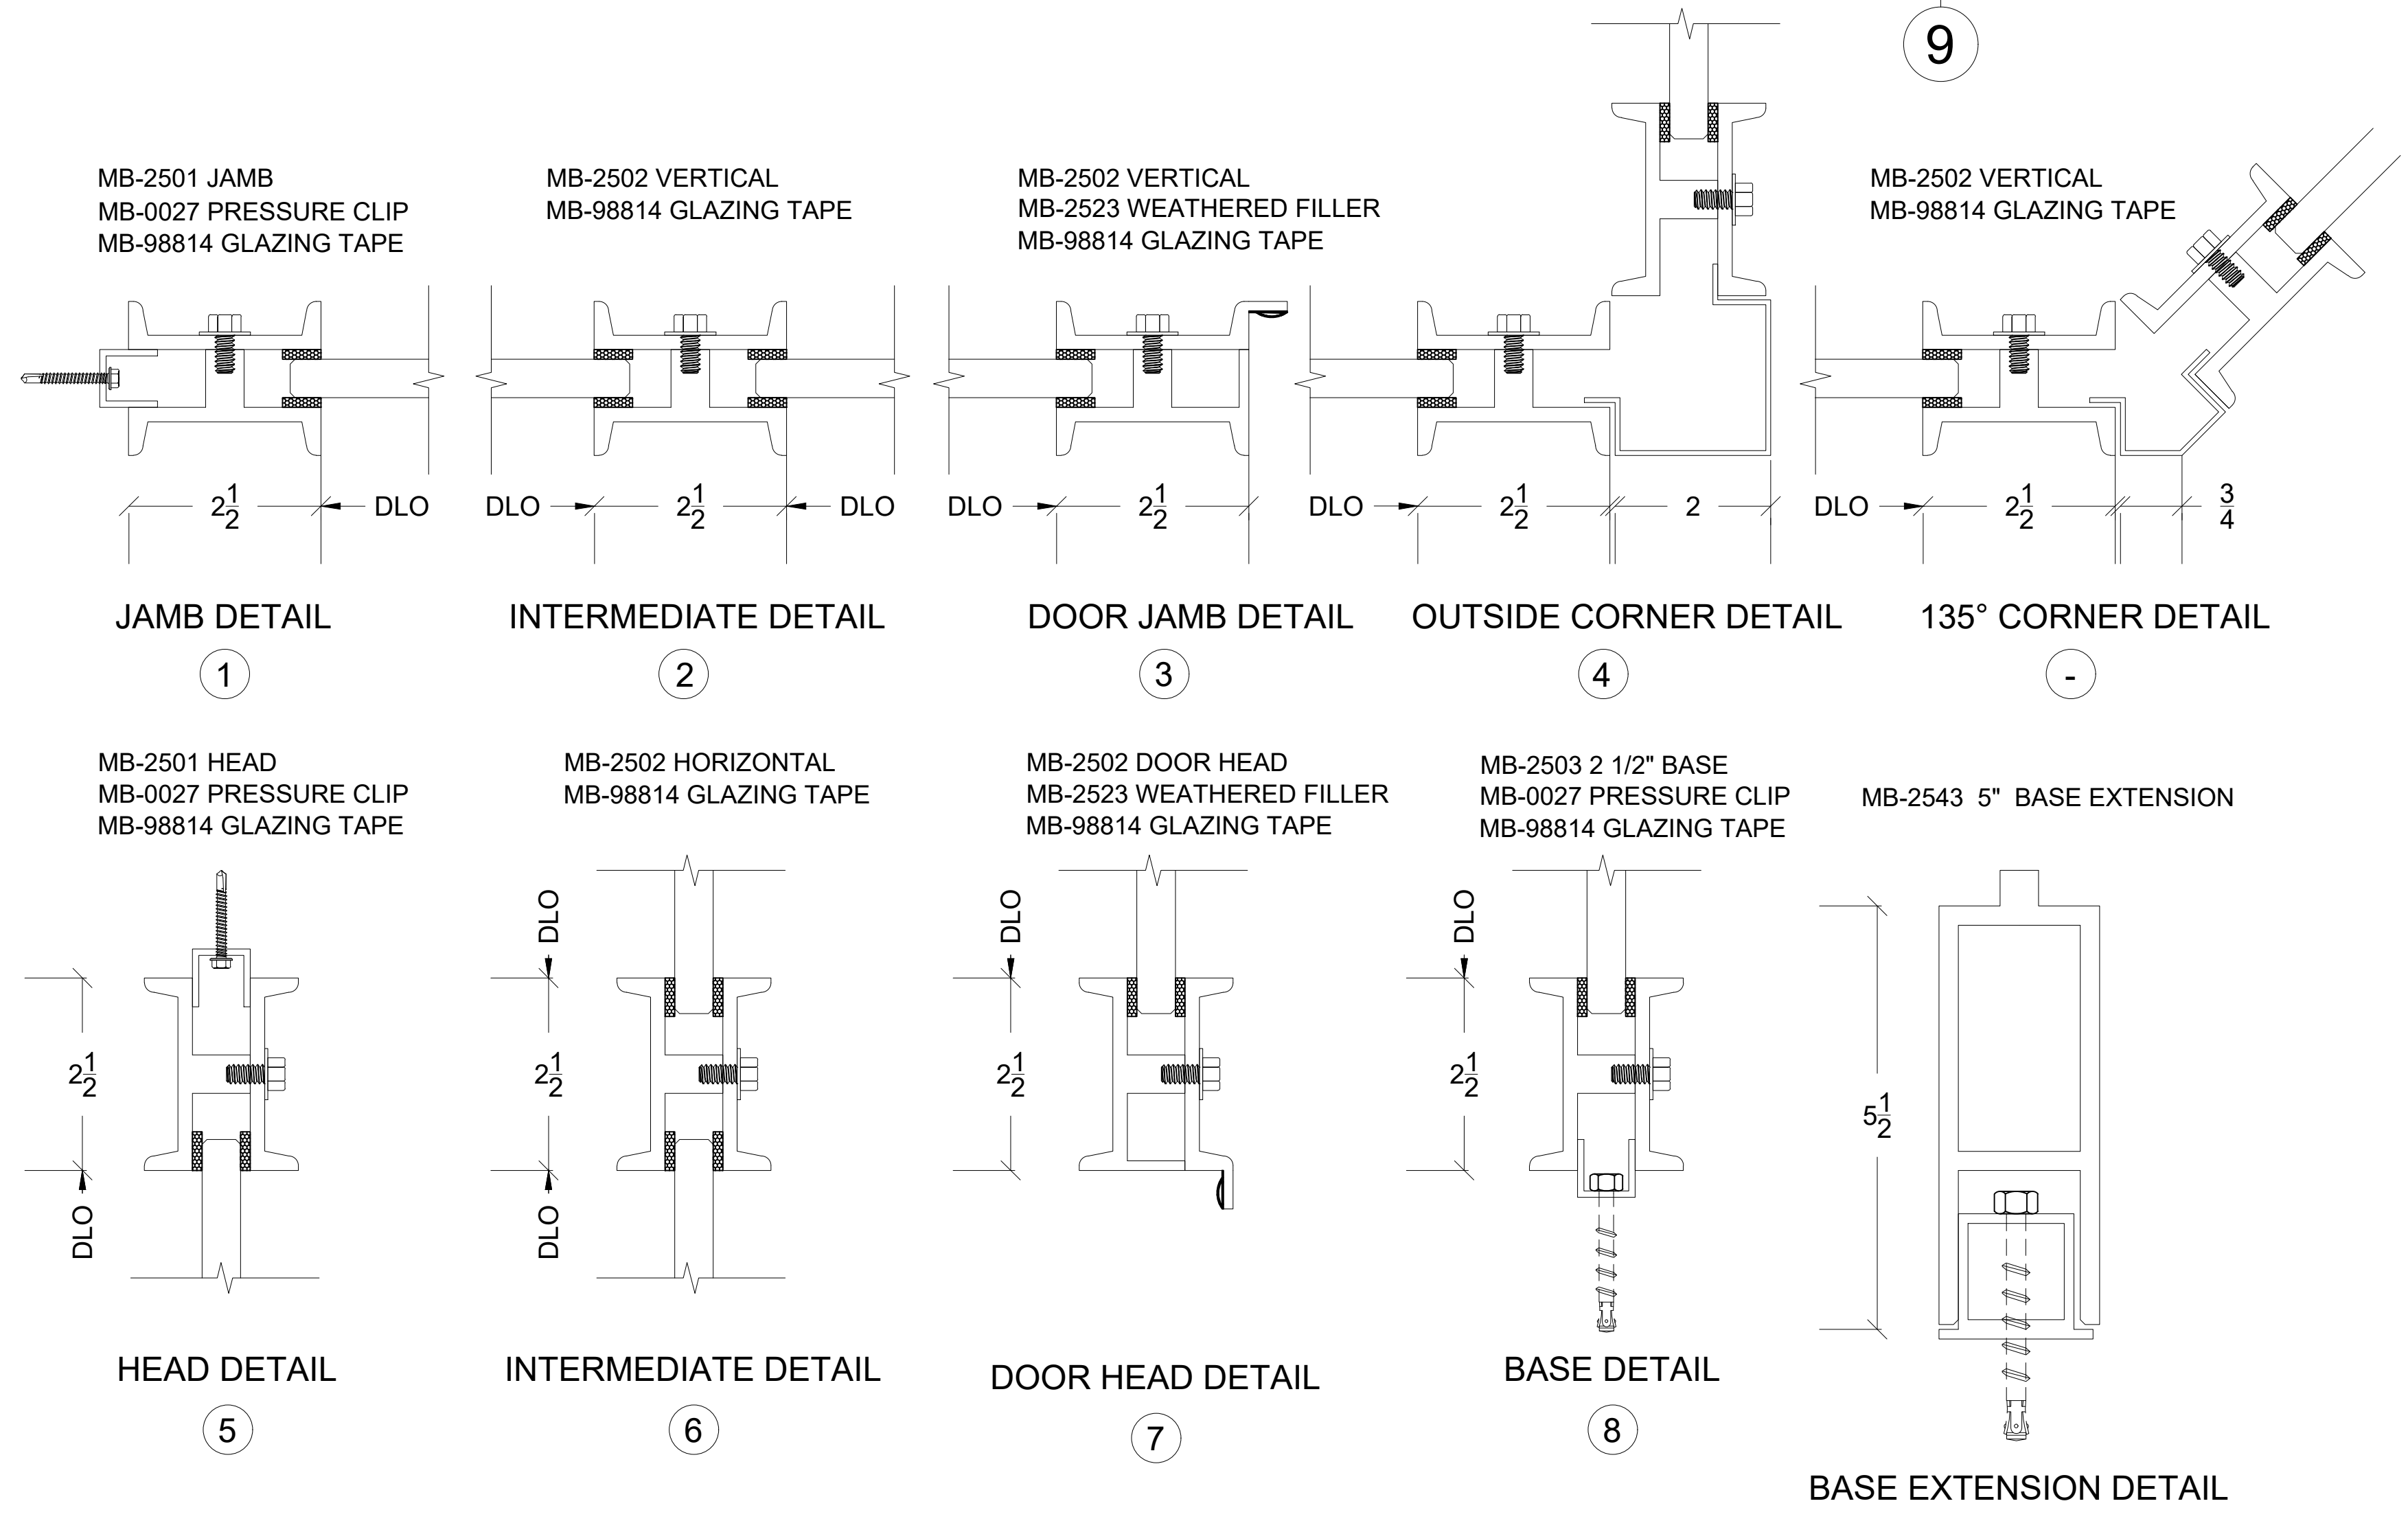

FRAME SERIES

2500 Industrial-Line

THE MAJORITY OF OUR FRAMING DETAILS CAN BE MODIFIED TO FIT YOUR DESIGN. PLEASE FEEL FREE TO CONTACT OUR SALES DEPARTMENT REGARDING SPECIFIC REQUESTS

MB PROVIDES GLASS EQUATIONS AND GLASS DIMENSIONS UPON REQUEST. THE CLIENT BEARS ALL RESPONSIBILITY TO PROOF THE MATH OUT AND DRAWINGS REGARDING FINAL GLASS DIMENSIONS. MB ASSUMES NO LIABILITY REGARDING FINAL GLASS SIZES

COPYRIGHT/DISCLAIMER

© COPYRIGHT 2018,

METAL BOUTIQUE

ALL RIGHTS RESERVED.

ALL MATERIALS, CONTENT, AND FORMS CONTAINED ON THIS DOCUMENT ARE THE INTELLECTUAL PROPERTY OF METAL BOUTIQUE AND MAY NOT BE COPIED, REPRODUCED, DISTRIBUTED OR DISPLAYED WITHOUT METAL BOUTIQUE'S EXPRESS WRITTEN PERMISSION. METAL BOUTIQUE DOES NOT WARRANT, EITHER EXPRESSLY OR IMPLIED, THE STRUCTURAL INTEGRITY, PERFORMANCE, OR DESIGN AESTHETIC OF AN ARCHITECTURALLY SPECIFIED PRODUCT. THE PRODUCT MANUFACTURER AND DESIGNER OF RECORD, IN ACCORDANCE WITH THE DETAILS, ASSUME SAID LIABILITIES. METAL BOUTIQUE DOES NOT TAKE RESPONSIBILITY FOR ADA COMPLIANCE. ALL PROPOSED PRODUCTS TO BE REVIEWED AND APPROVED PRIOR TO ORDER/FABRICATION.