


● = RISER

----- = SOIL GAS COLLECTOR MAT

■ = TRANSITION FROM SOIL GAS COLLECTOR MAT TO RISER

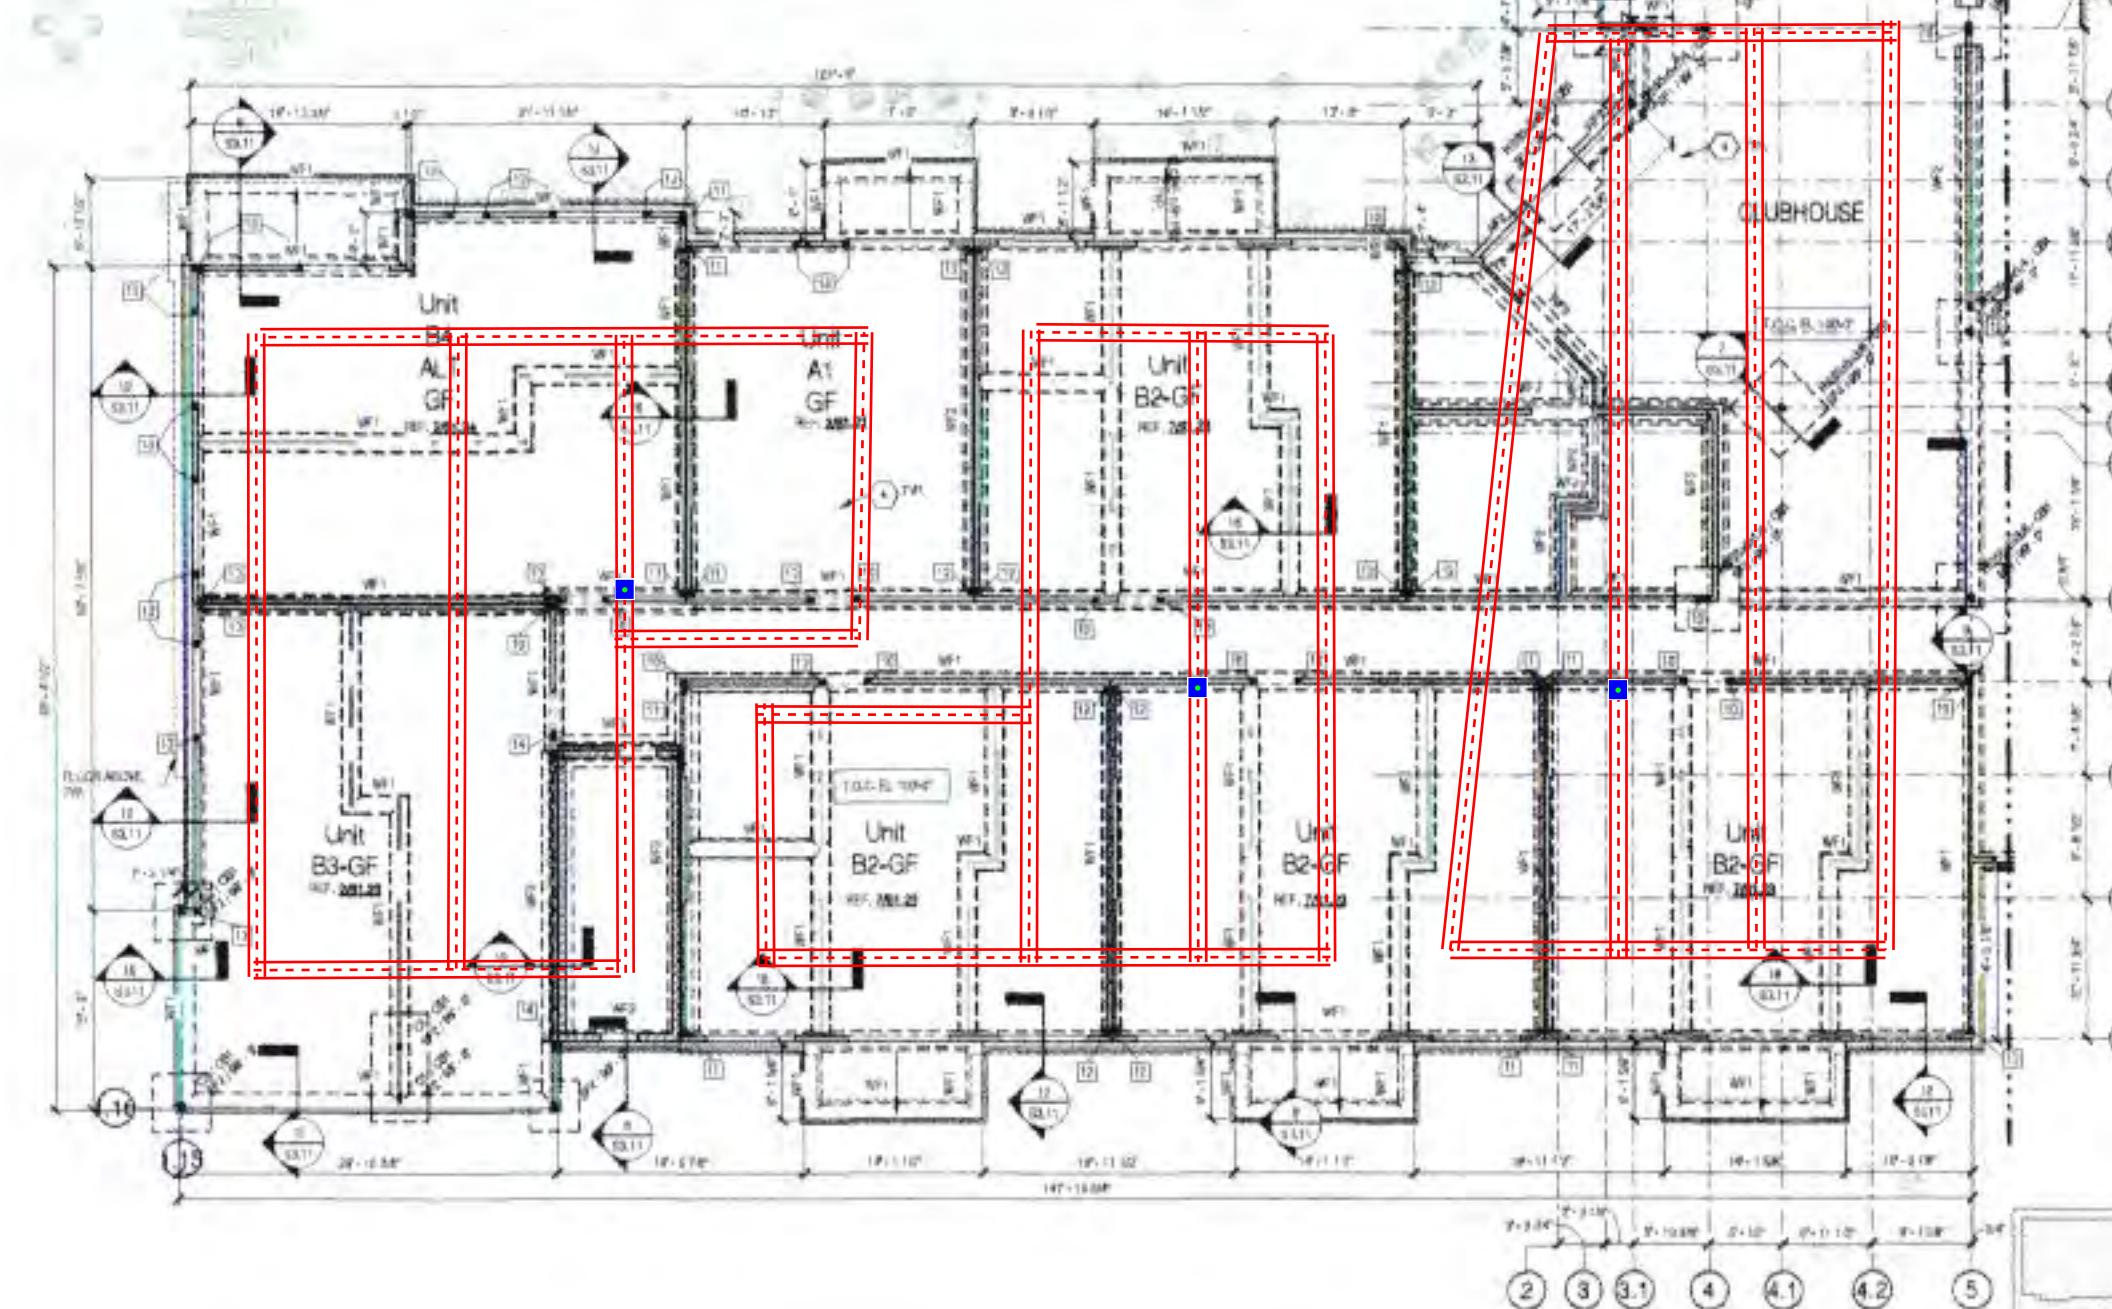

1 FOUNDATION PLAN - AREA A

1/8" = 1'-0"

DWR RADON/VOC, LLC  
6341 SOLONA CIR N  
FORT WORTH, TEXAS 76117  
817-759-2808

PROJECT DESCRIPTION

RESIDENCES @ HIGHLAND


BATON ROUGE, LA

12/15/2023

FOUNDATION  
PLAN - SECTOR  
1

RA-01

8/15/2023 12:15:30 PM

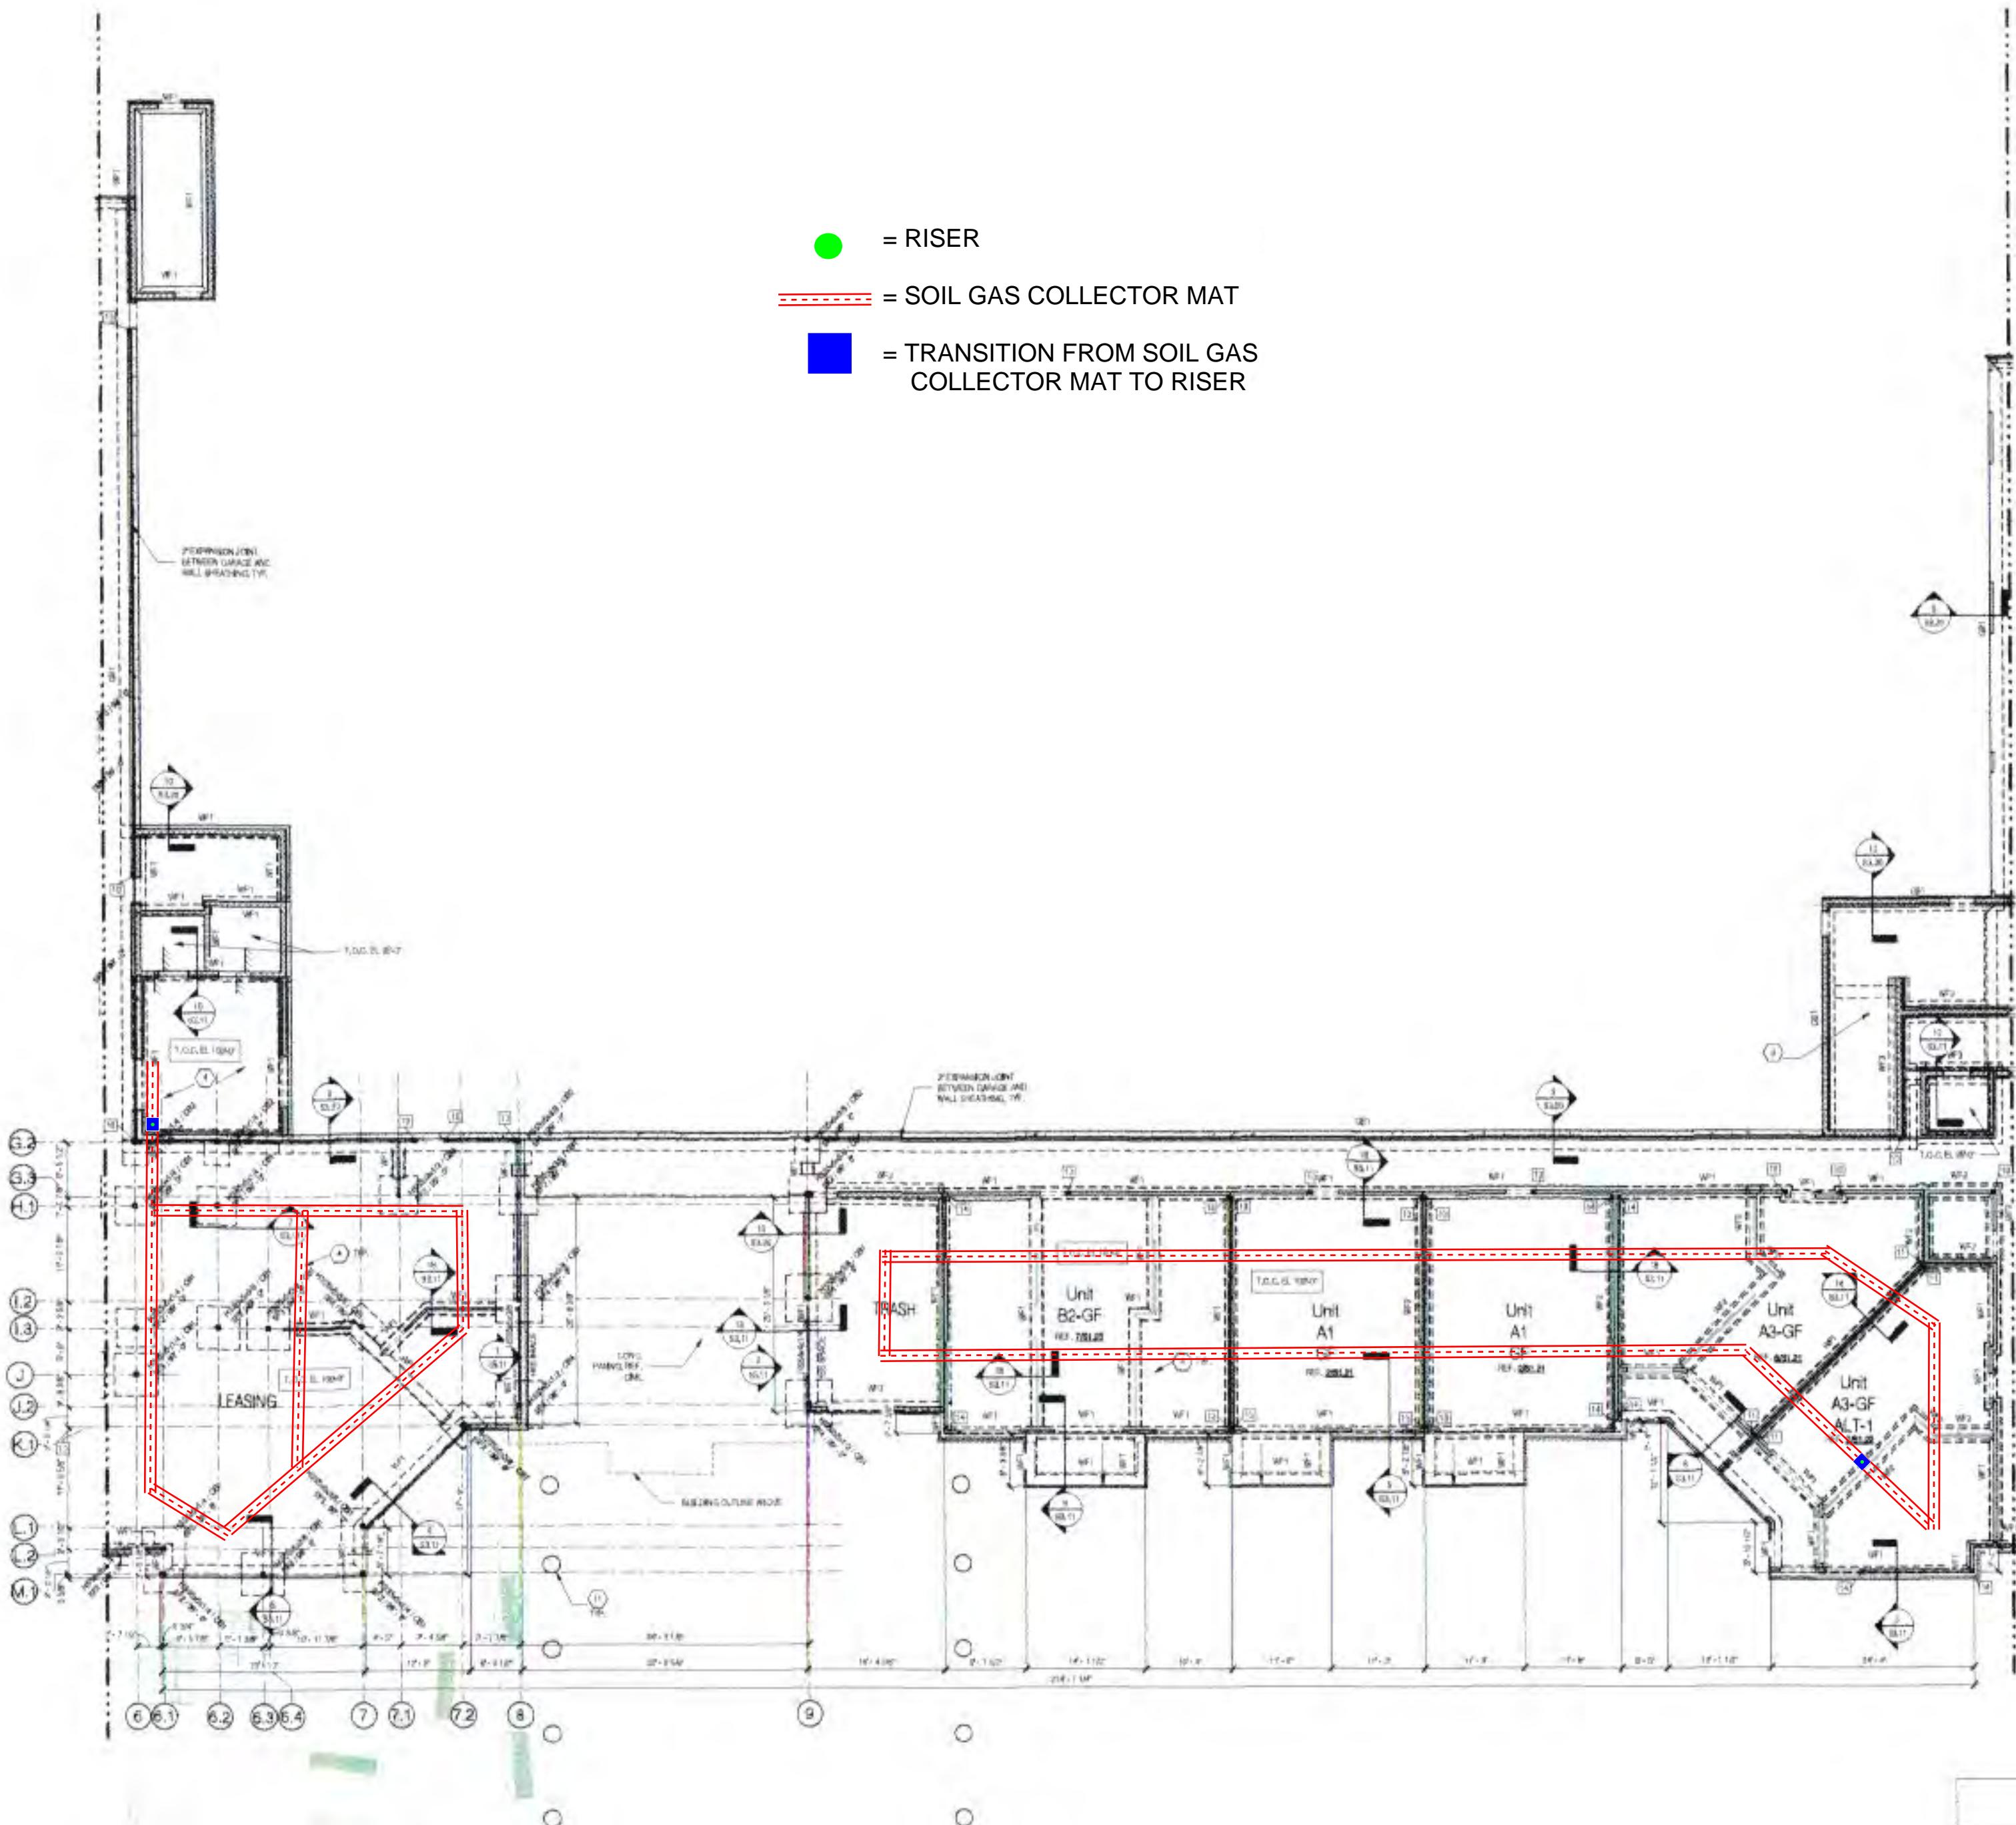

1 FOUNDATION PLAN - AREA B

1/8" = 1'-0"

DWR RADONVOC, LLC  
6341 SOLONA CIR N  
FORT WORTH, TEXAS 76117  
817-759-2808

PROJECT DESCRIPTION


RESIDENCES @ HIGHLAND

BATON ROUGE, LA

12/15/2023

FOUNDATION  
PLAN - SECTOR  
2

RB-01

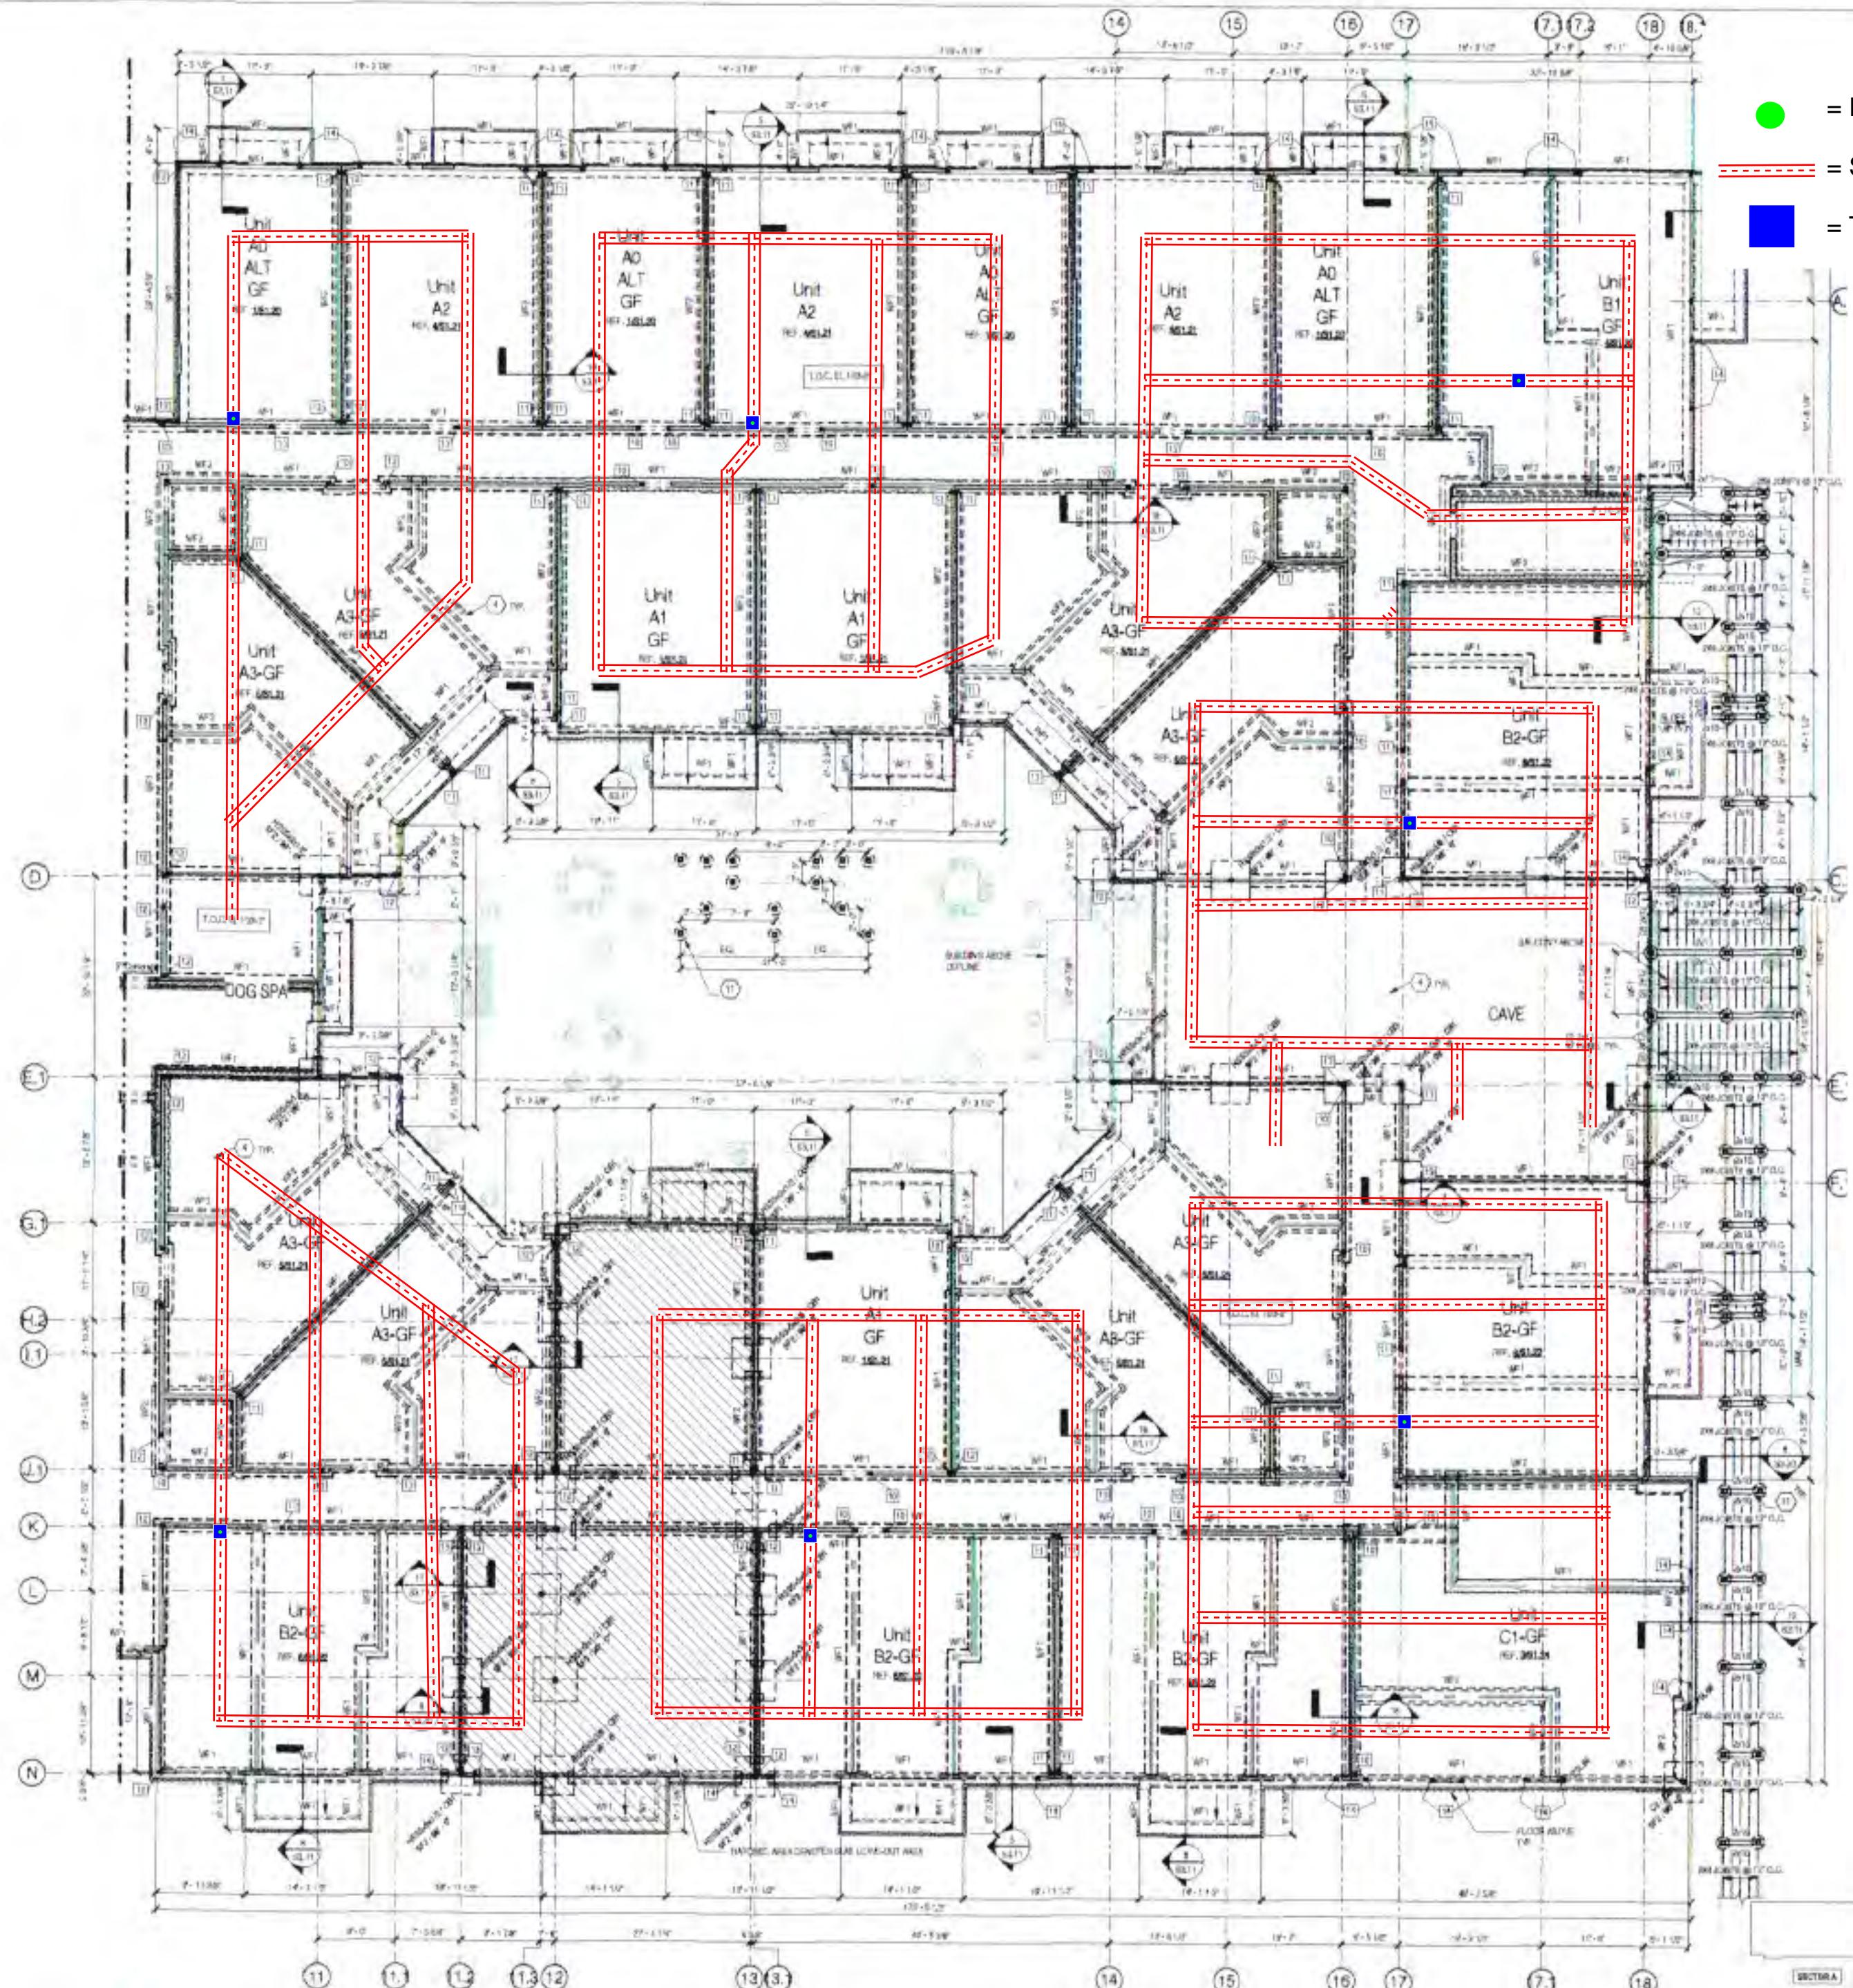

1 FOUNDATION PLAN - AREA C

1/8" = 1'-0"

- = RISER
- = SOIL GAS COLLECTOR MAT
- = TRANSITION FROM SOIL GAS COLLECTOR MAT TO RISER

DWR RADON/VOC, LLC  
6341 SOLONACIR N  
FORT WORTH, TEXAS 76117  
817-759-2808

PROJECT DESCRIPTION

RESIDENCES @ HIGHLAND

BATON ROUGE, LA

12/15/2023

DRAWING DESCRIPTION

FOUNDATION  
PLAN - SECTOR  
3

RC-01

8/15/2023 12:14:18 PM