


REVISIONS		
#	DATE	DESCRIPTION

7 BEAVER PLACE
BOSTON, MA 02108

cbt

One Constitution Road
Suite 200
Boston, MA 02129
cbtarchitects.com
617.262.4354

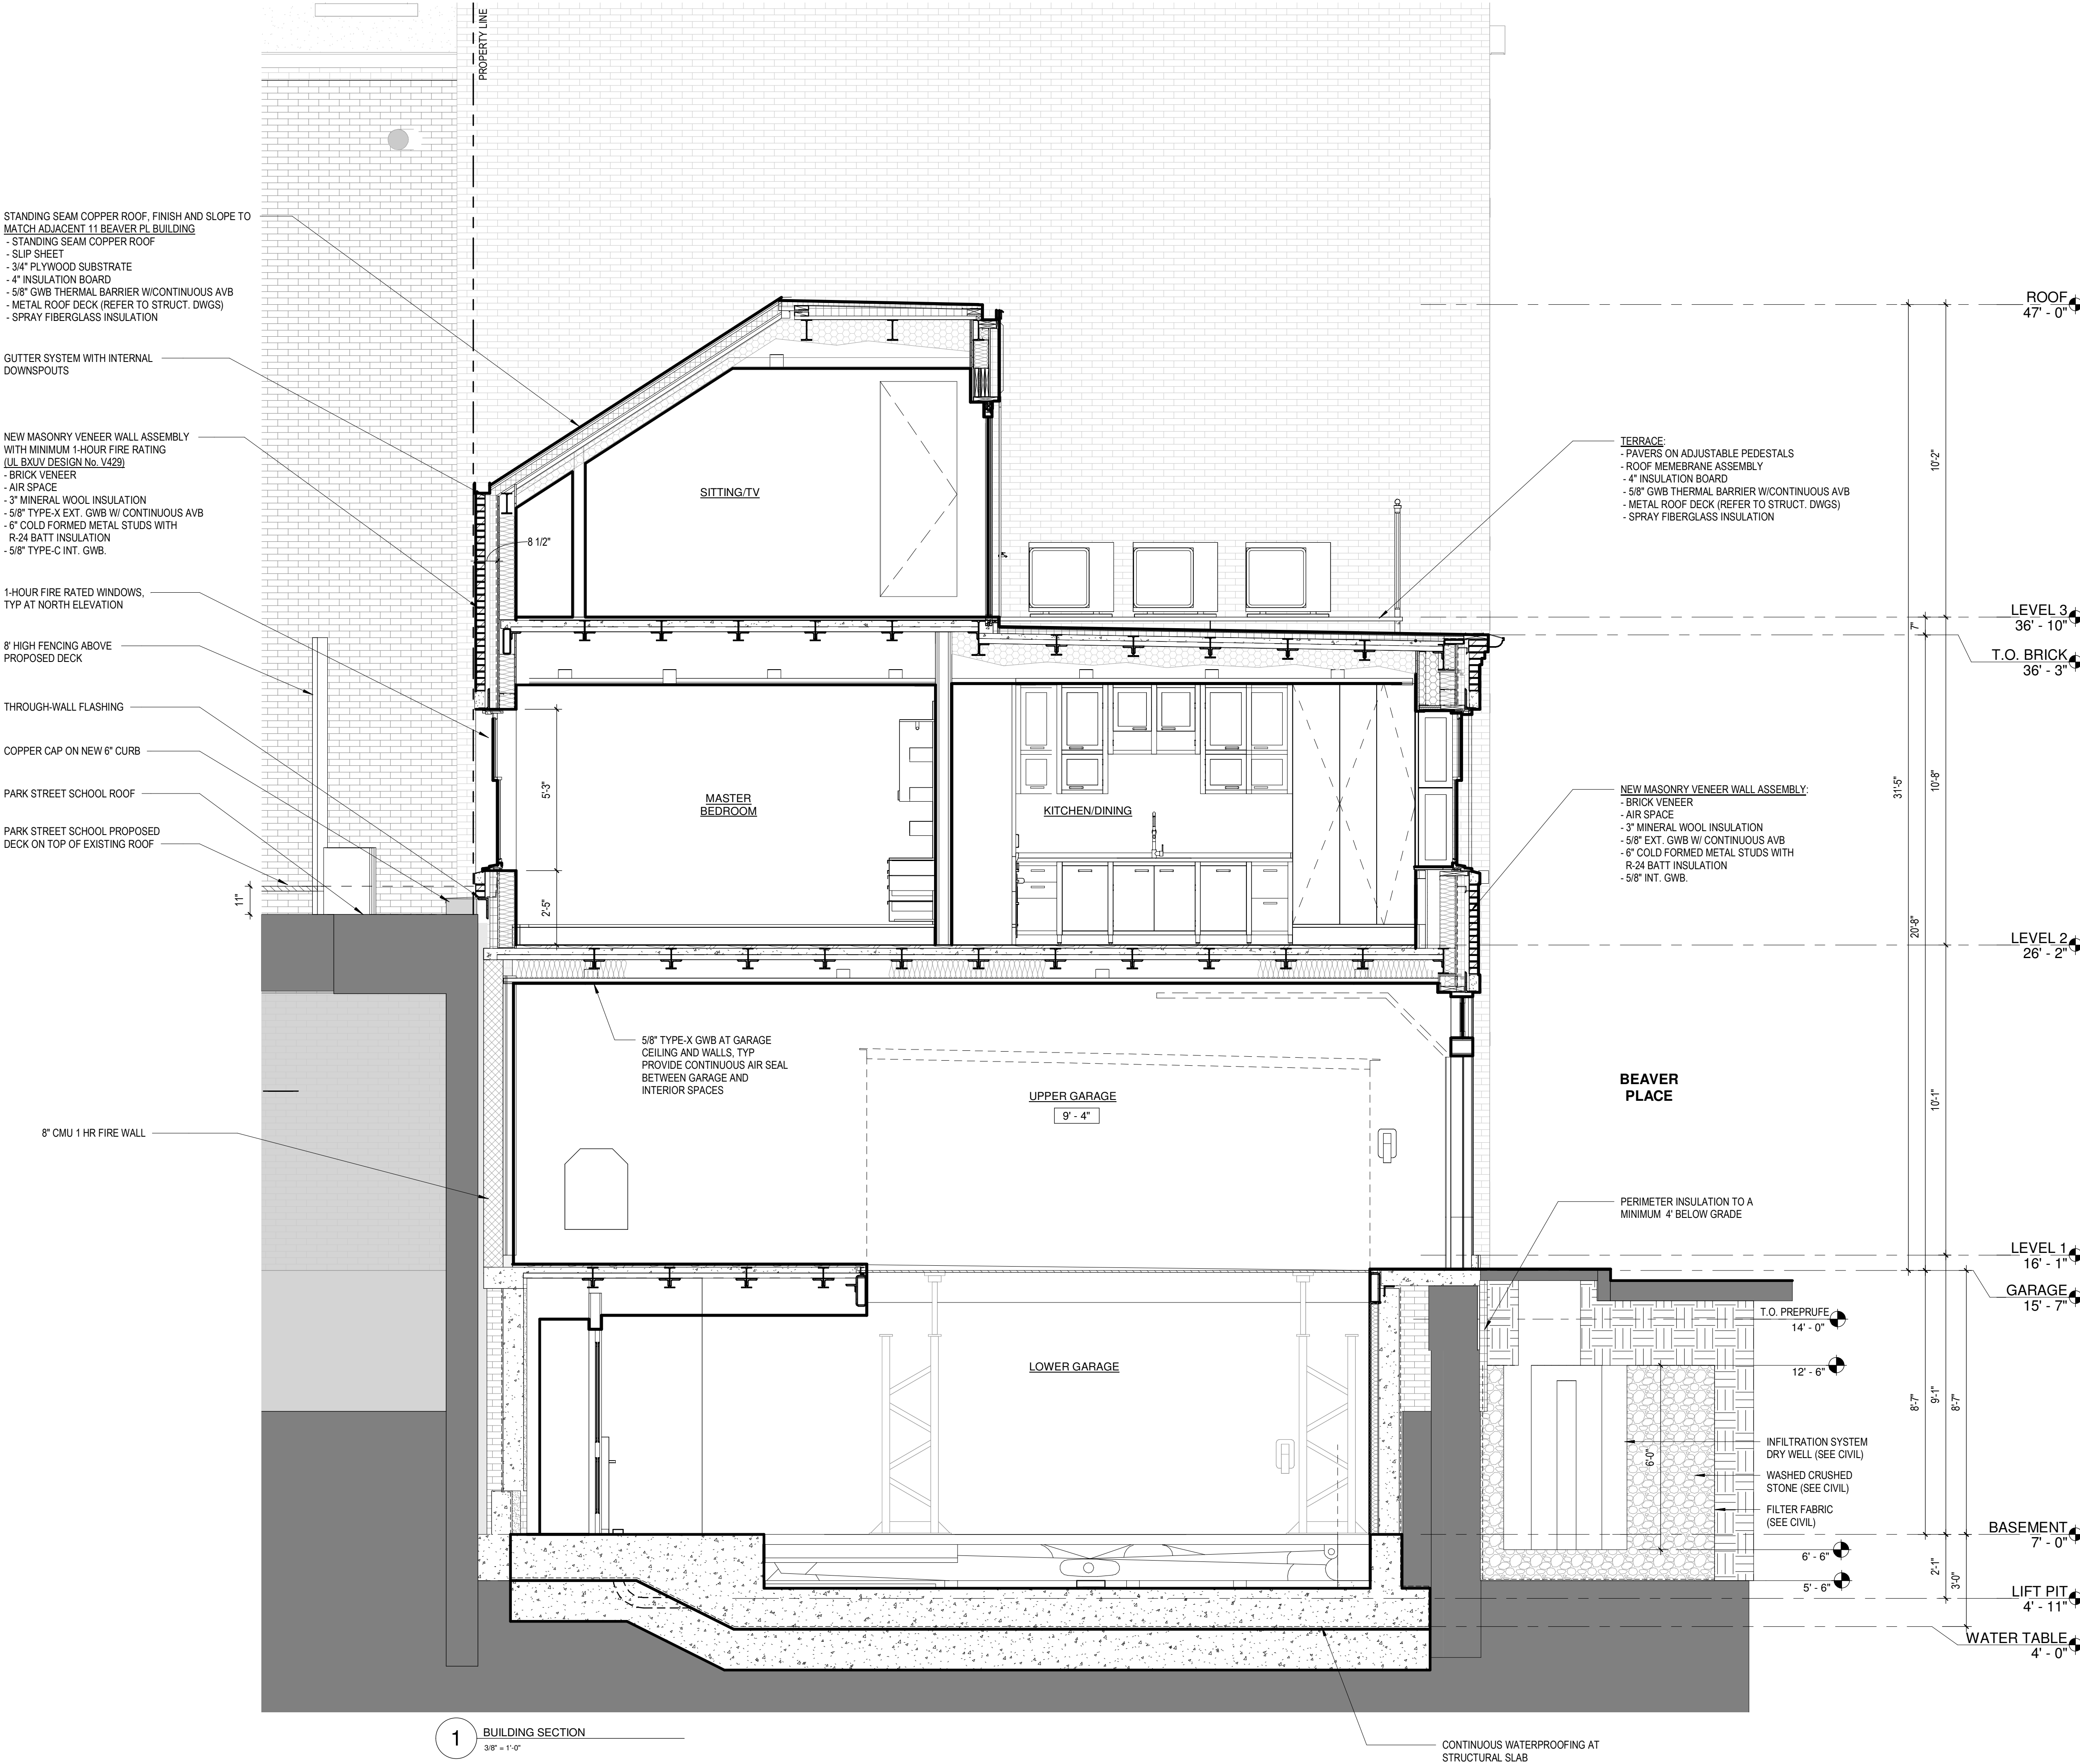

BUILDING SECTION

SCALE 3/8" = 1'-0" PROJECT # 158007.00 DATE ISSUED 09.29.2023


A301

REVISIONS		
#	DATE	DESCRIPTION

7 BEAVER PLACE
BOSTON, MA 02108

cbt

One Constitution Road
Suite 200
Boston, MA 02129
cbtarchitects.com
617.262.4354

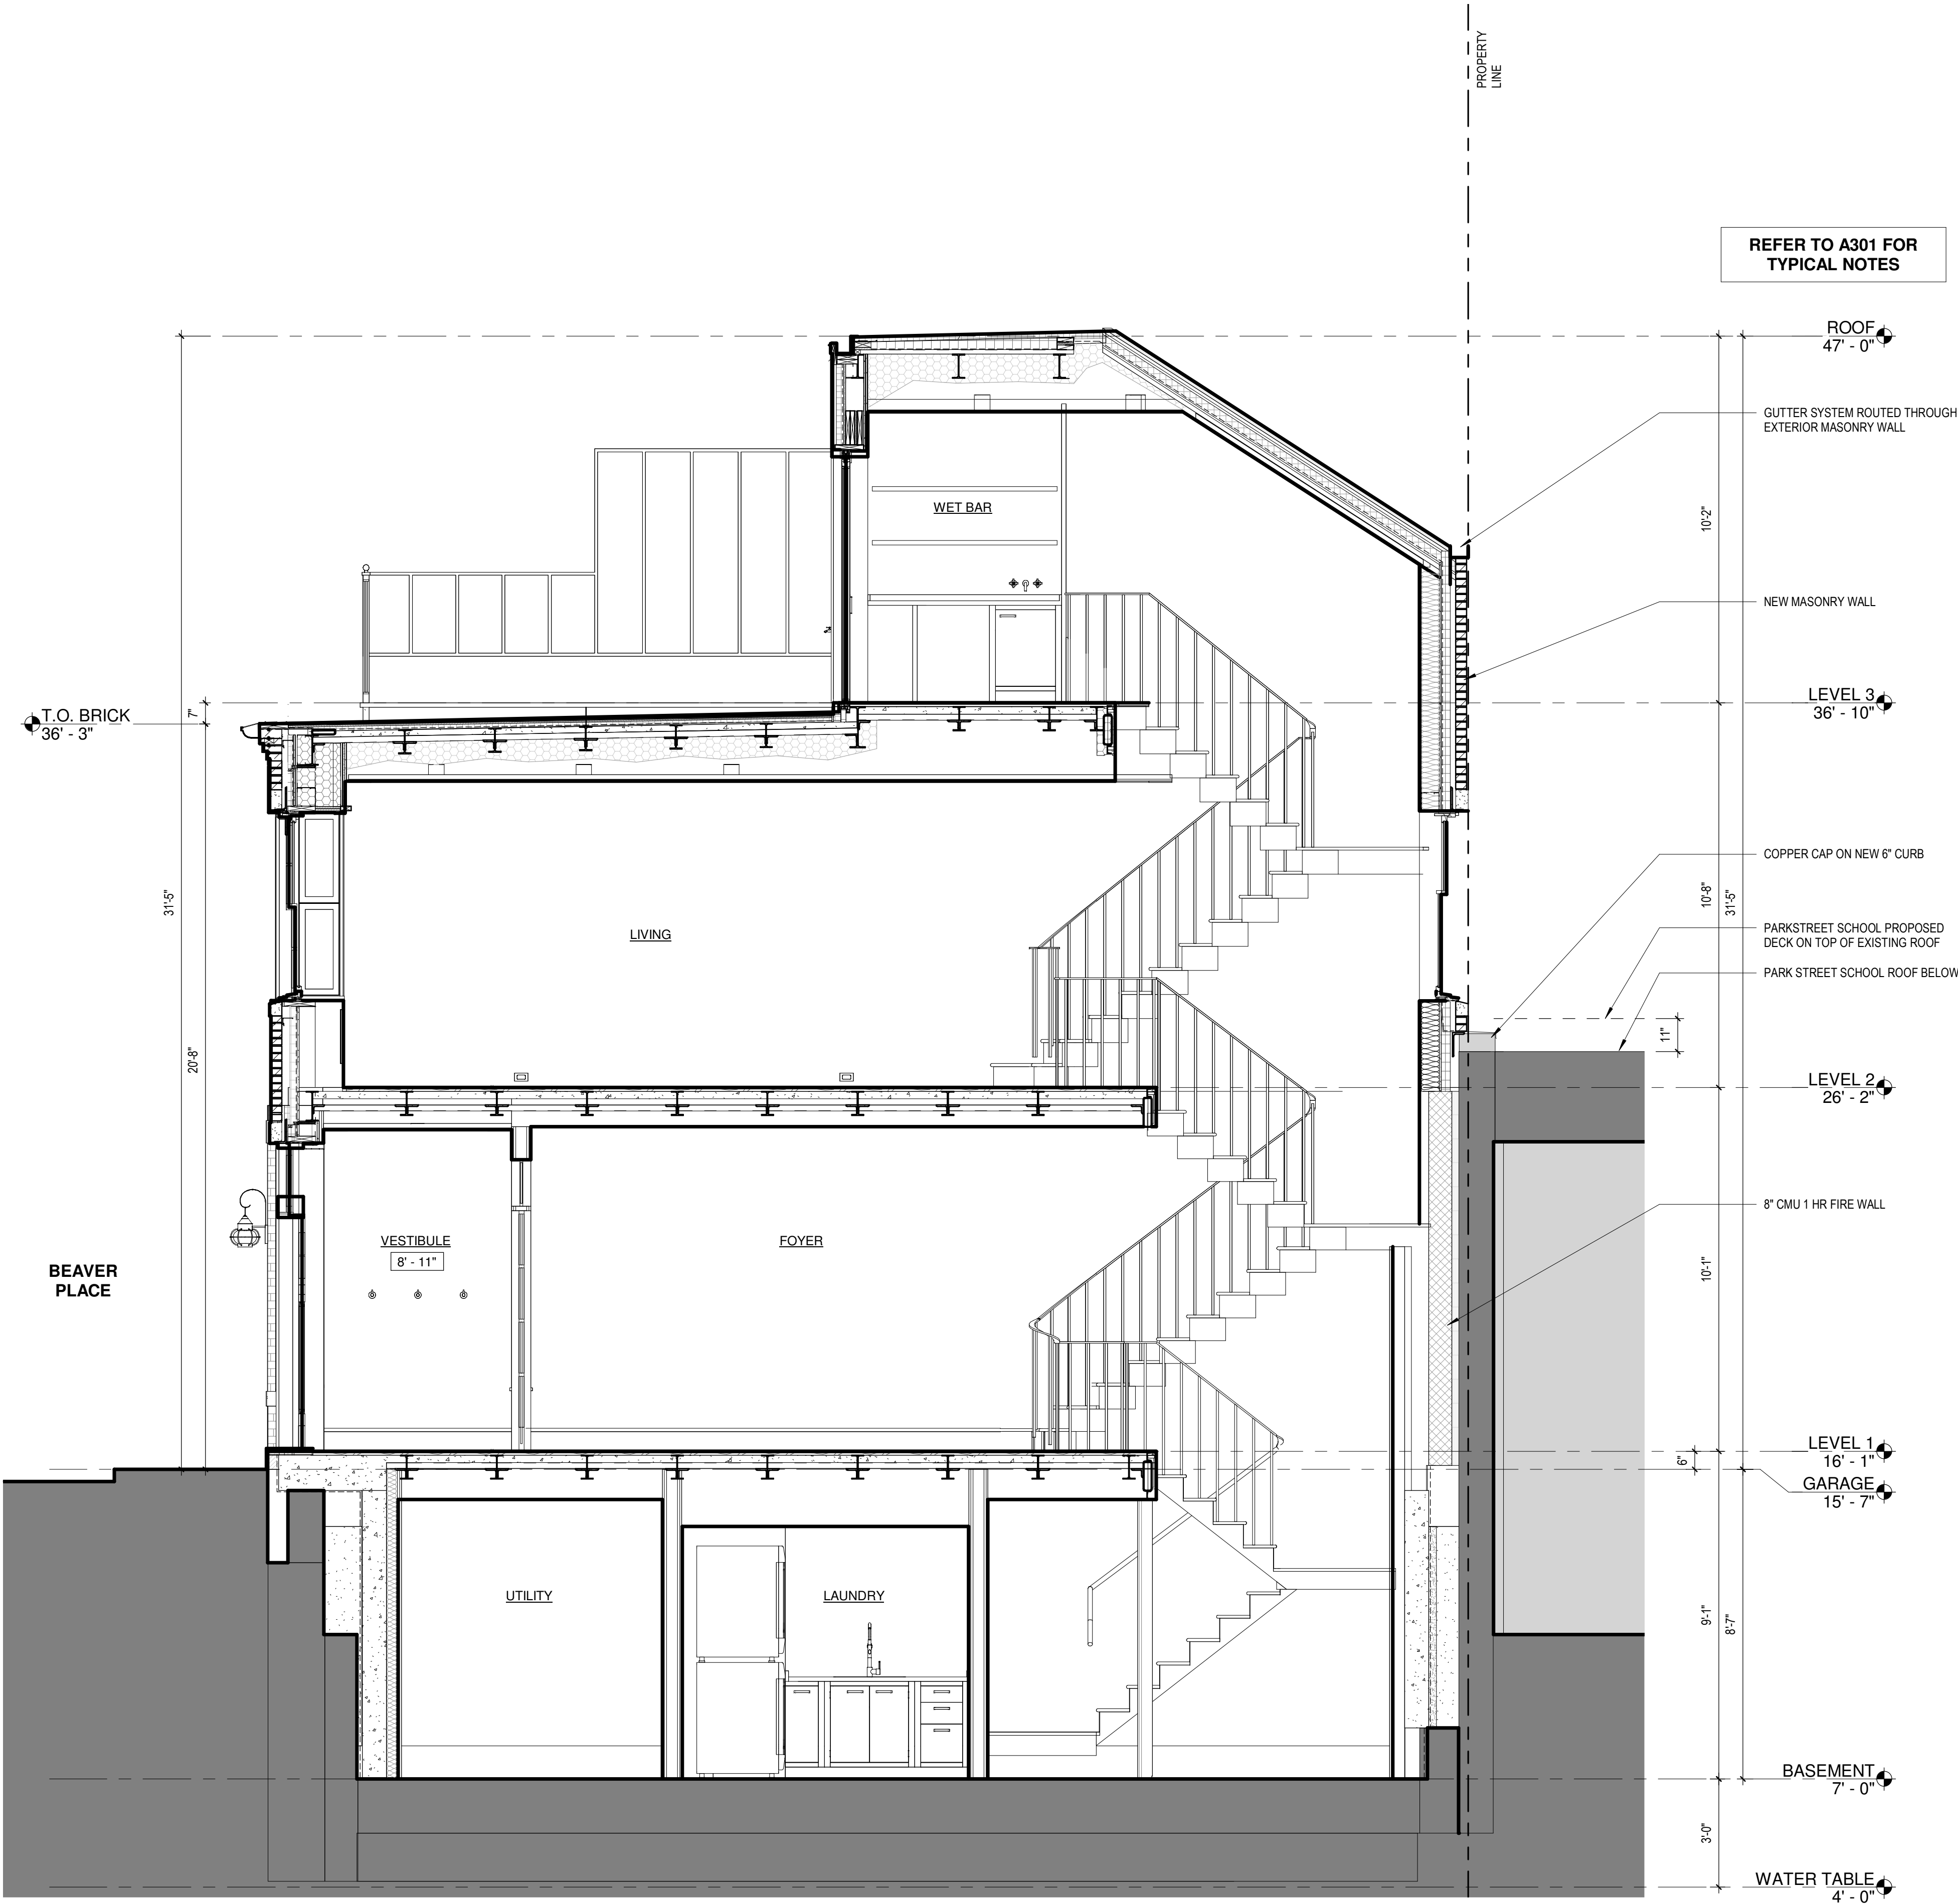

1 BUILDING SECTION
3/8" = 1'-0"

BUILDING SECTION

SCALE 3/8" = 1'-0" PROJECT # 158007.00 DATE ISSUED 09.29.2023

A302

REVISIONS		
#	DATE	DESCRIPTION

7 BEAVER PLACE
RESIDENCE

7 BEAVER PLACE
BOSTON, MA 02108

cbt

odeh
engineers

structural engineers


617 262 4354 cbtarchitects.com
110 canal street boston, ma 02114
1223 Mineral Spring Avenue
North Providence, RI 02904
Phone: 401.724.1771
Fax: 401.724.1981
www.odehengineers.com




BUILDING SECTION

SCALE As indicated
PROJECT # 158007.00
DATE ISSUED 09.29.2023

S302

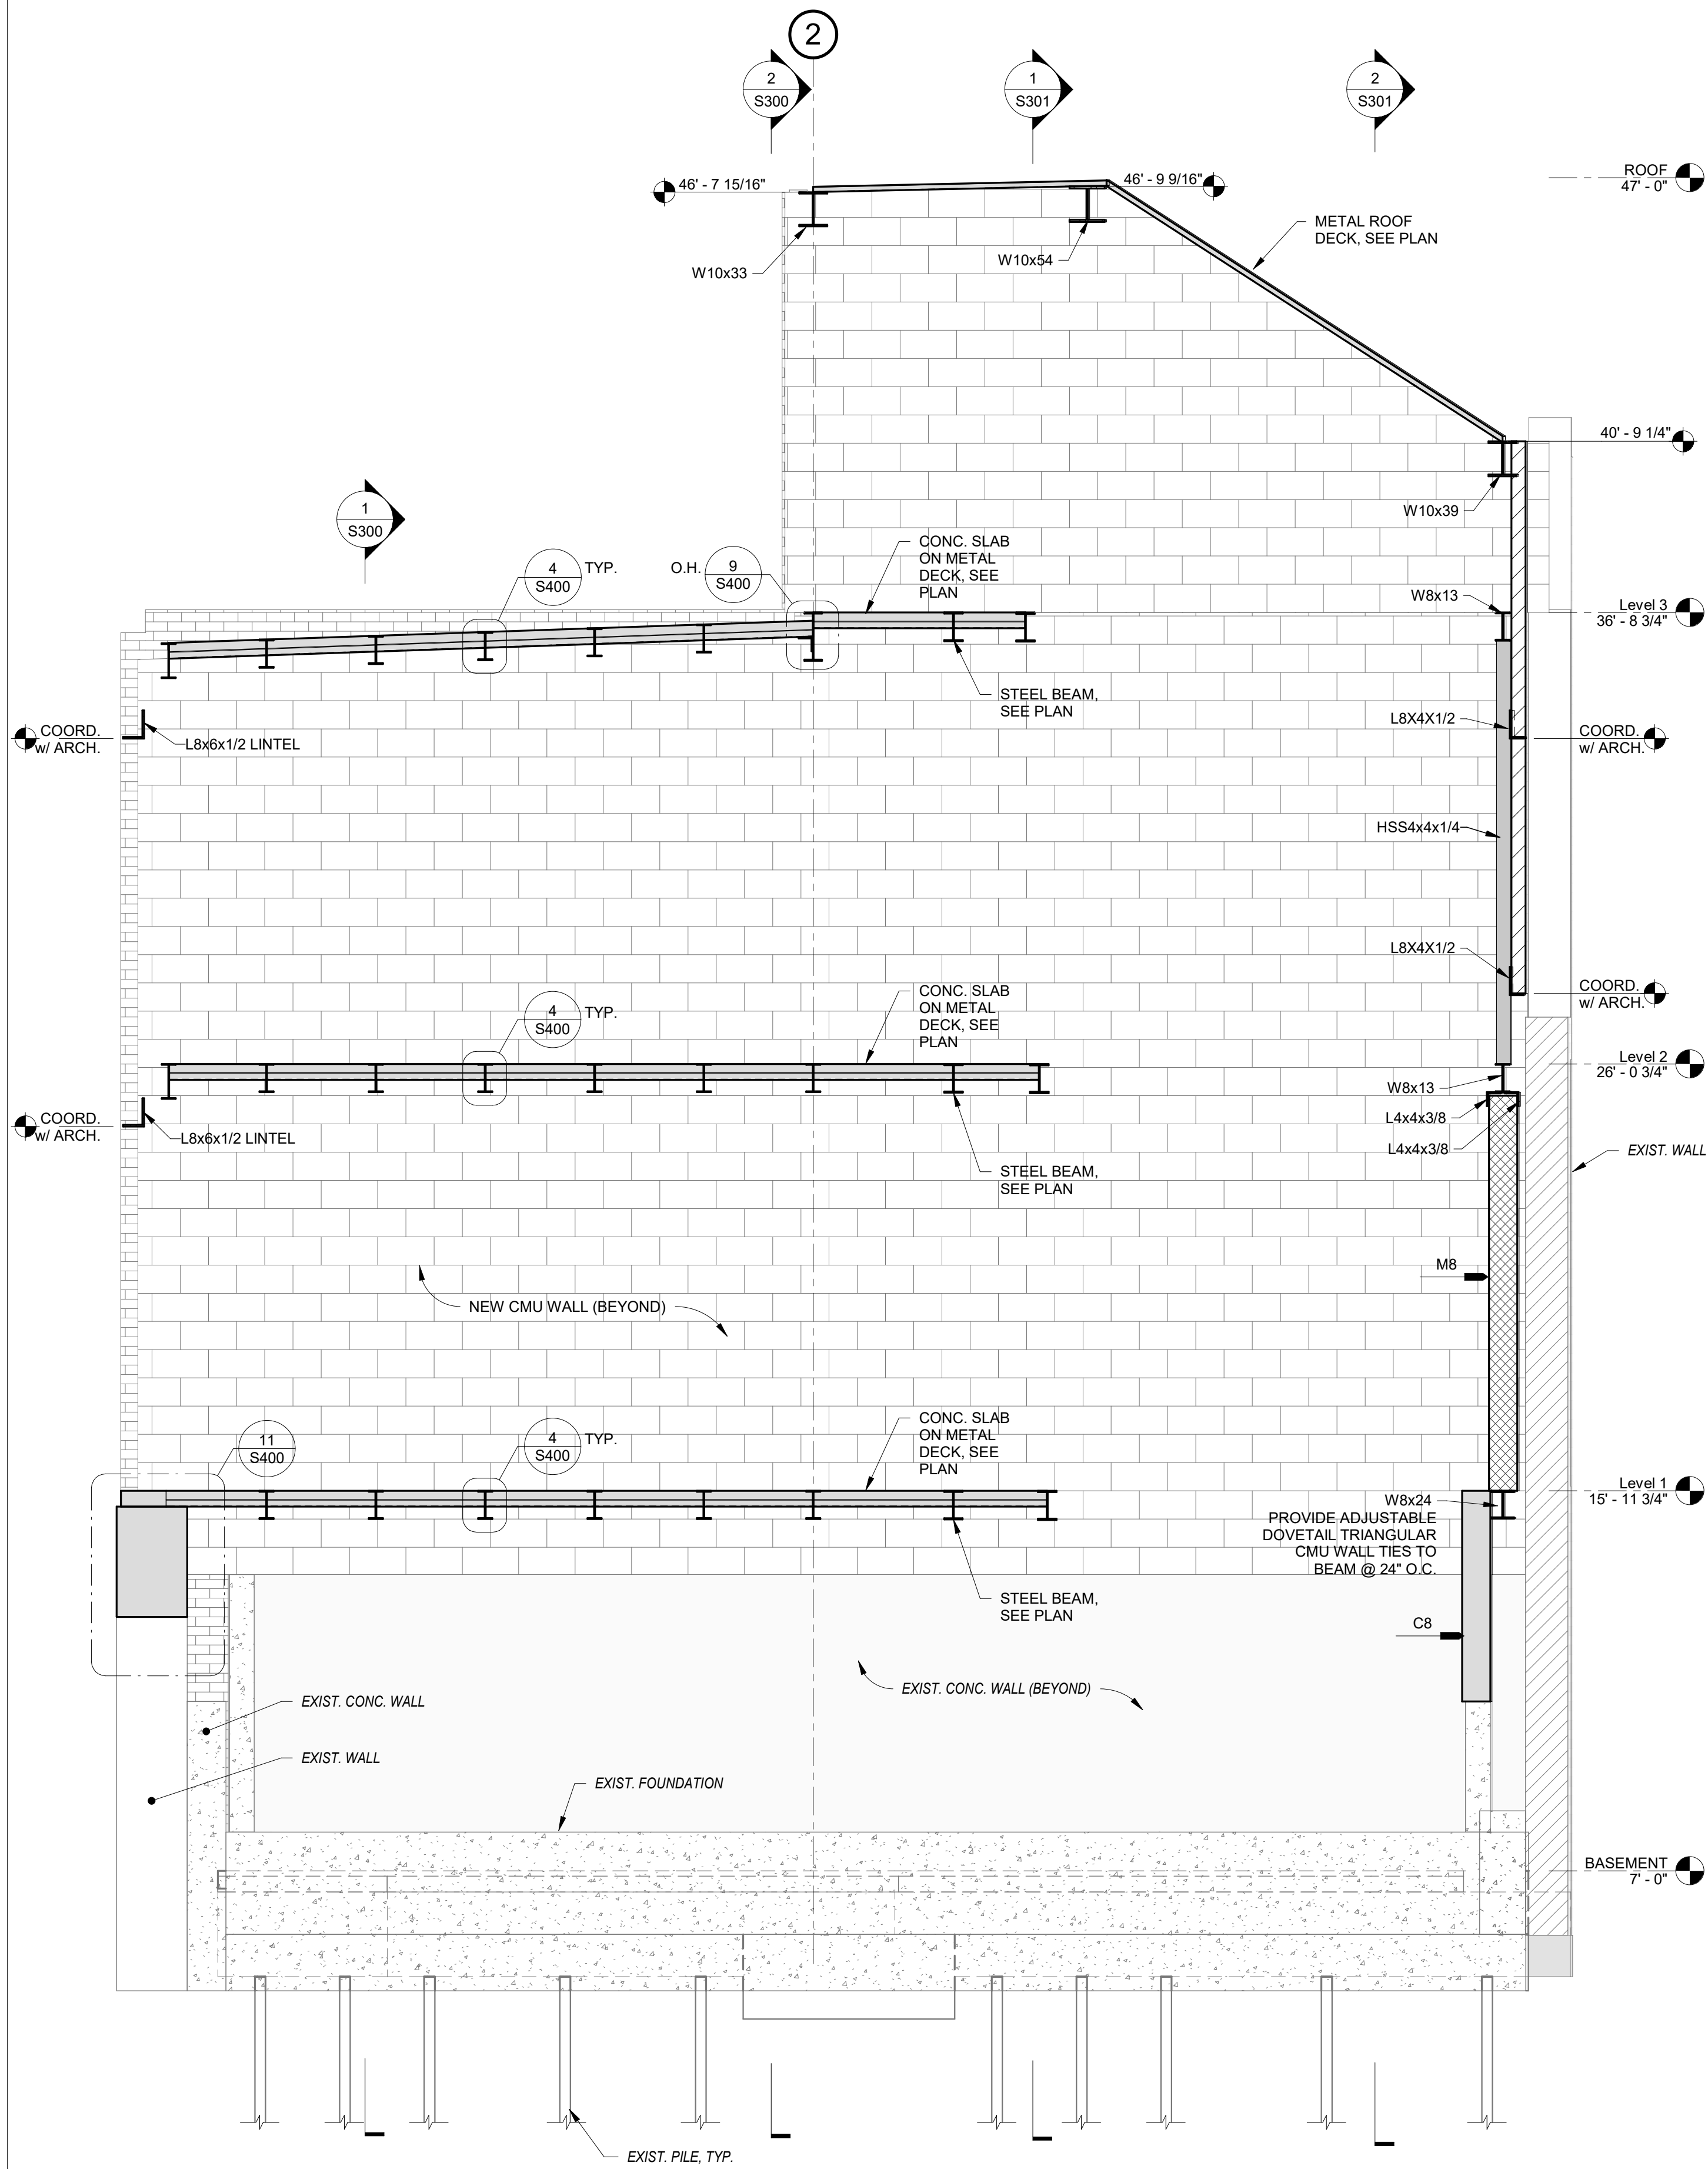

1 SECTION
SCALE: 3/8" = 1'-0"

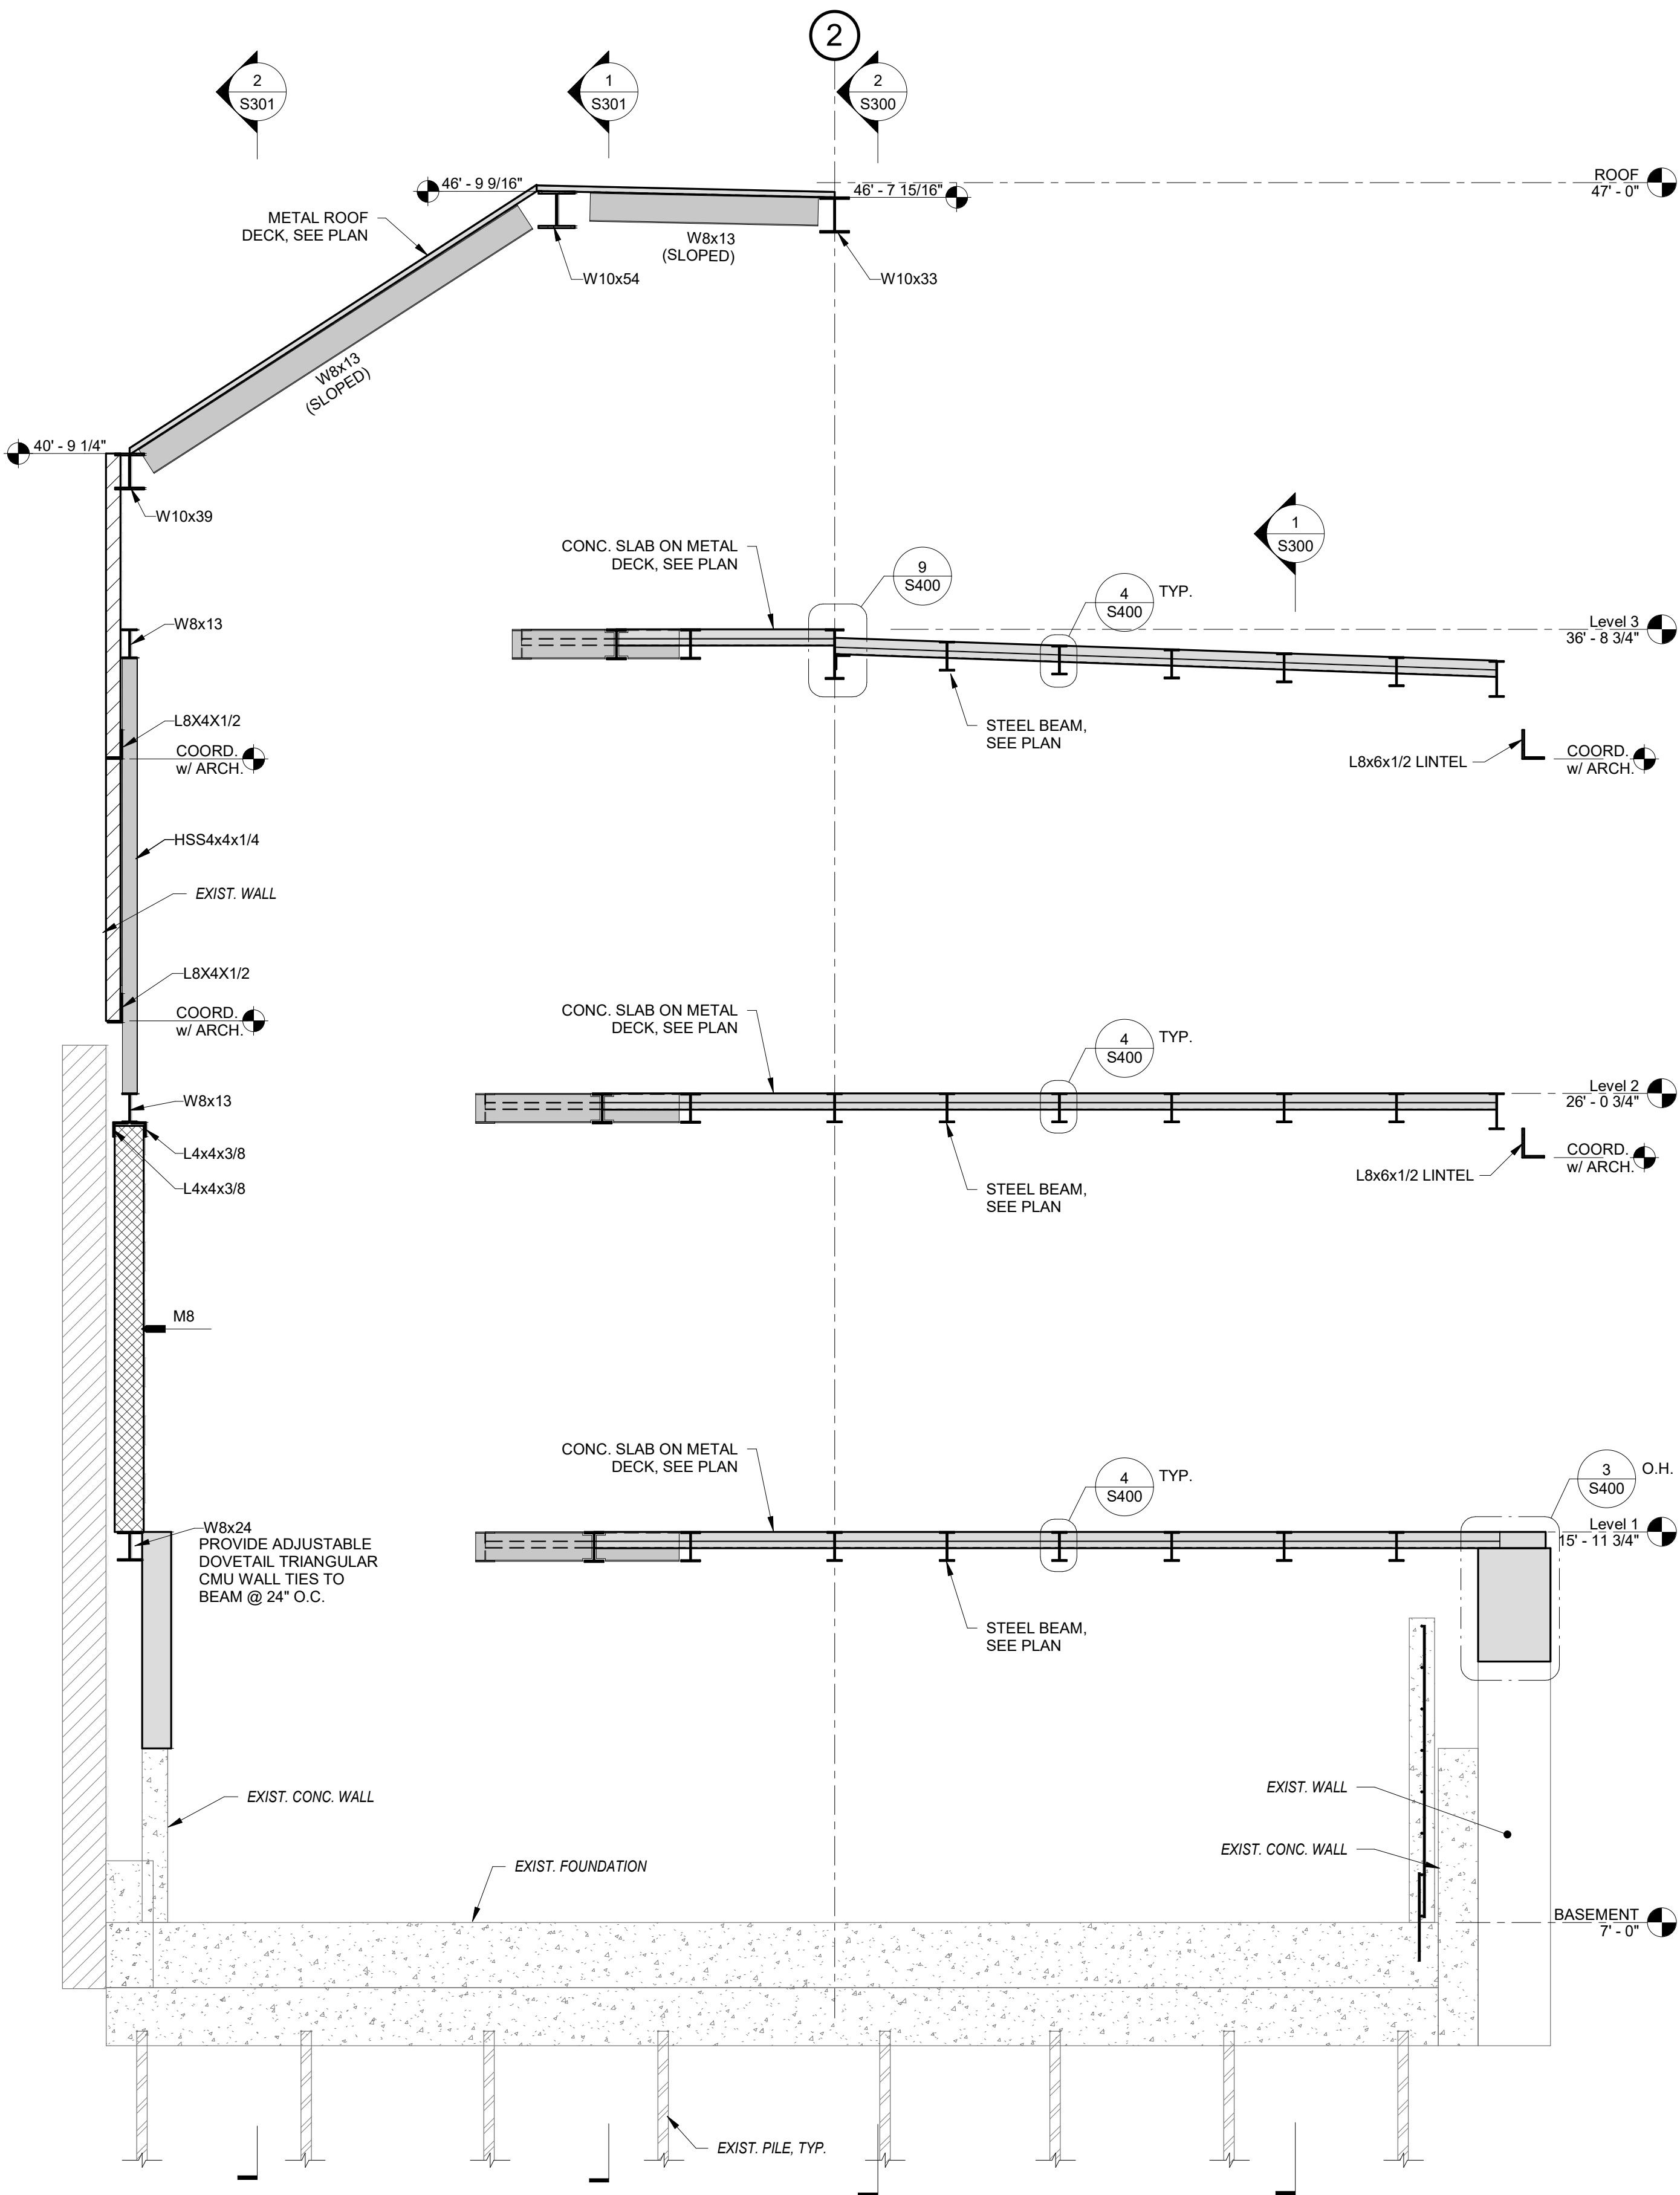

2 SECTION
SCALE: 3/8" = 1'-0"

ISSUED FOR PERMIT
THESE DRAWINGS ARE ISSUED FOR PERMIT ONLY,
BASED UPON ARCHITECTURAL DRAWINGS DATED
SEPTEMBER 7, 2023, AND ARE SUBJECT TO
COORDINATION REVIEW WITH THE
ARCHITECTURAL, MECHANICAL, ELECTRICAL,
PLUMBING AND CIVIL DRAWINGS. ADDITIONAL
DETAILS ARE PENDING.

REVISIONS		
#	DATE	DESCRIPTION

7 BEAVER PLACE
RESIDENCE


7 BEAVER PLACE
BOSTON, MA 02108

cbt


odeh
engineers

structural engineers

617 262 4354 cbtarchitects.com
110 canal street boston, ma 02114
1223 Mineral Spring Avenue
North Providence, RI 02904
Phone: 401.724.1771
Fax: 401.724.1981
www.odehengineers.com

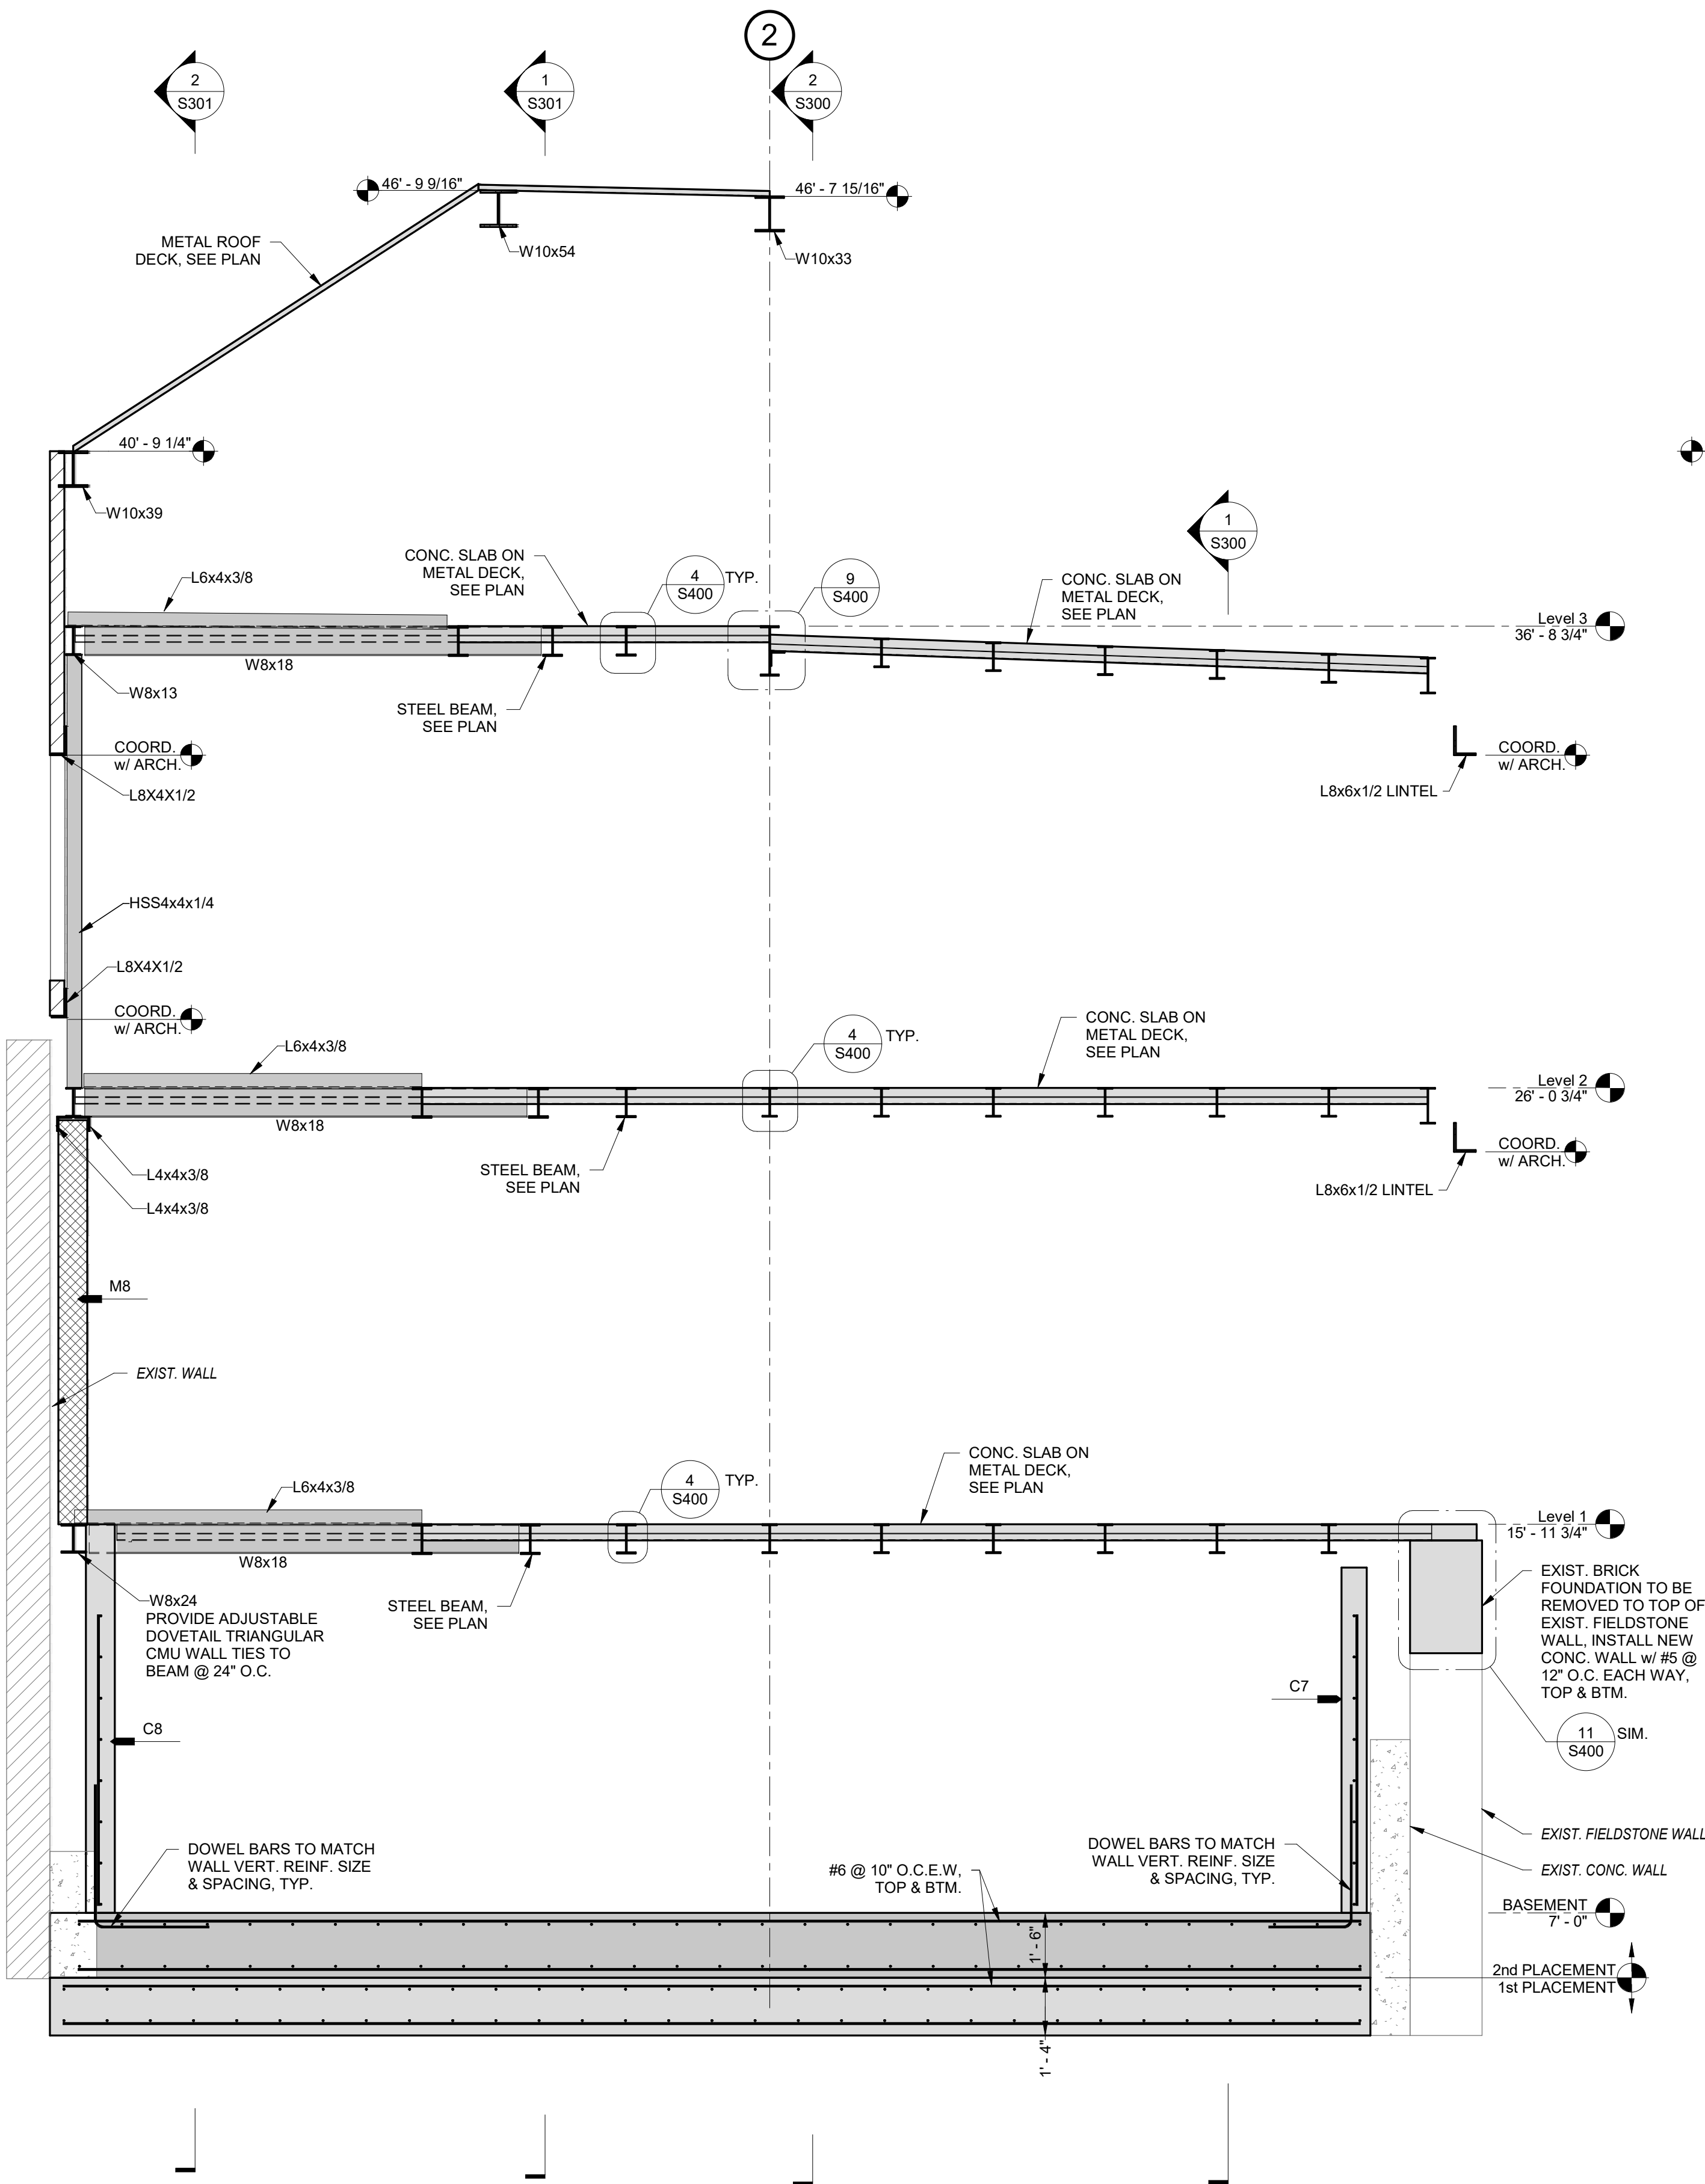

1 SECTION
SCALE: 3/8" = 1'-0"

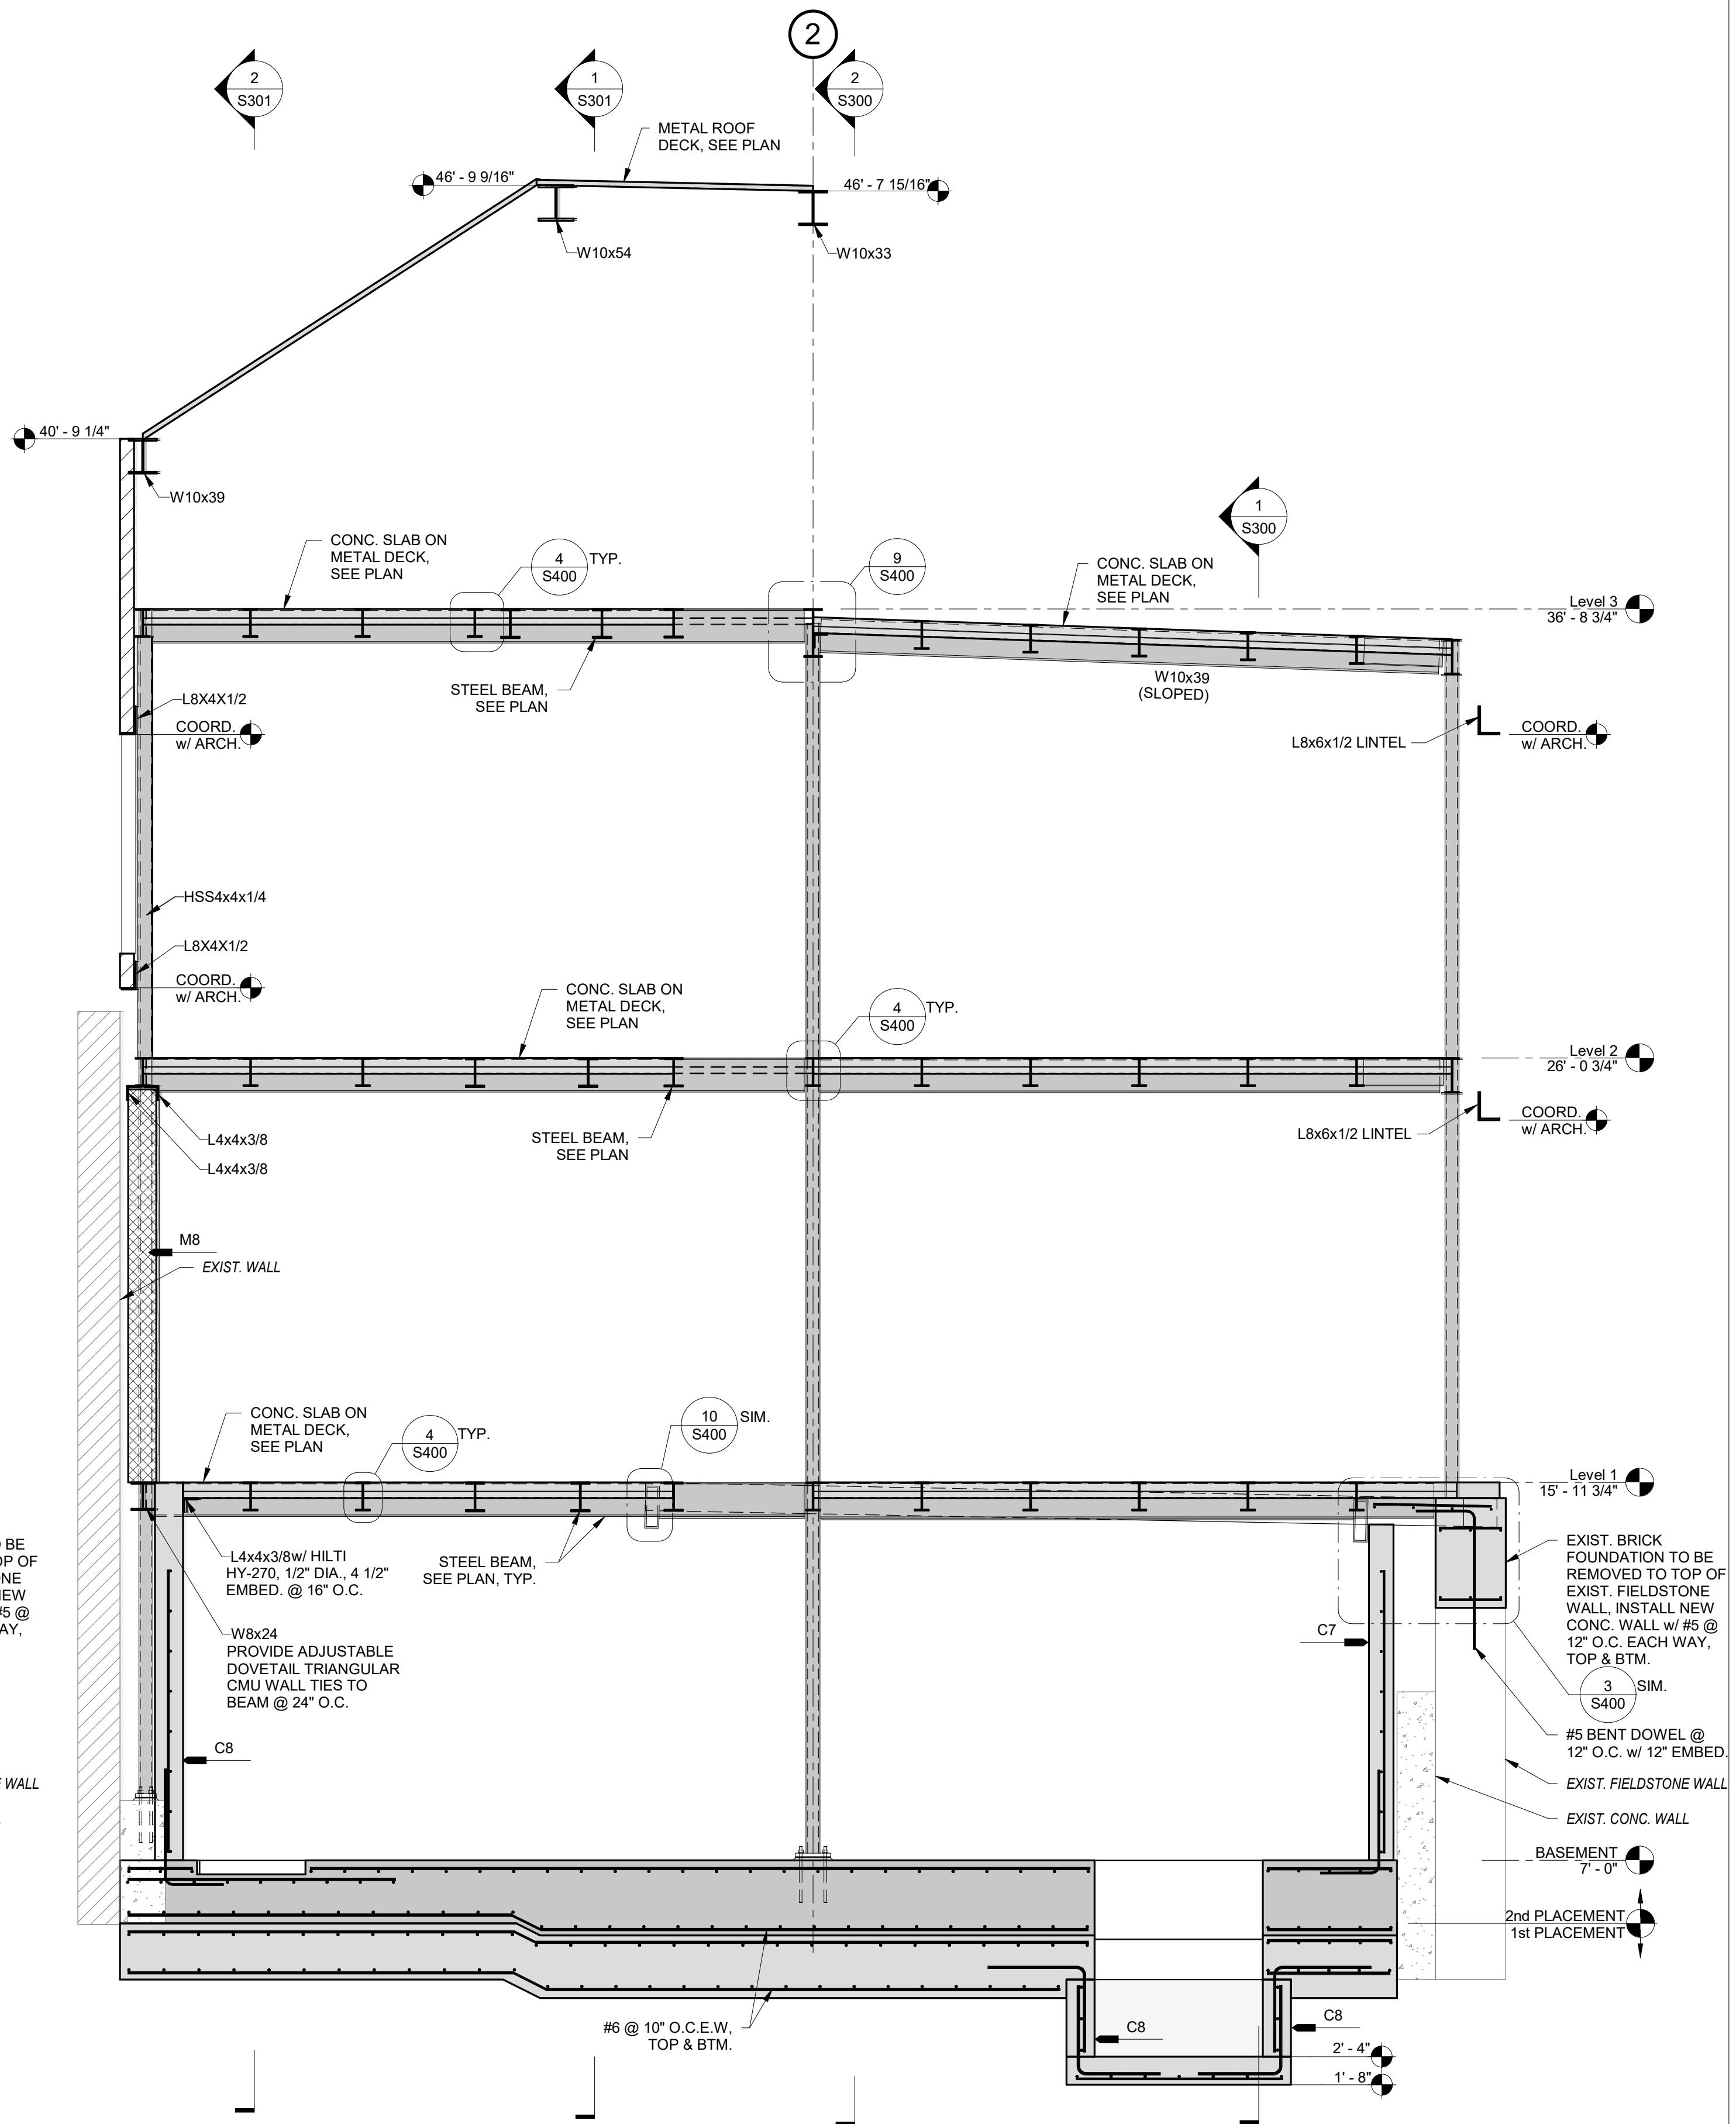


2 SECTION
SCALE: 3/8" = 1'-0"

ISSUED FOR PERMIT
THESE DRAWINGS ARE ISSUED FOR PERMIT ONLY,
BASED UPON ARCHITECTURAL DRAWINGS DATED
SEPTEMBER 7, 2023, AND ARE SUBJECT TO
COORDINATION REVIEW WITH THE
ARCHITECTURAL, MECHANICAL, ELECTRICAL,
PLUMBING AND CIVIL DRAWINGS. ADDITIONAL
DETAILS ARE PENDING.


BUILDING SECTION

SCALE: As indicated
PROJECT #: 158007.00
DATE ISSUED: 09.29.2023

S303

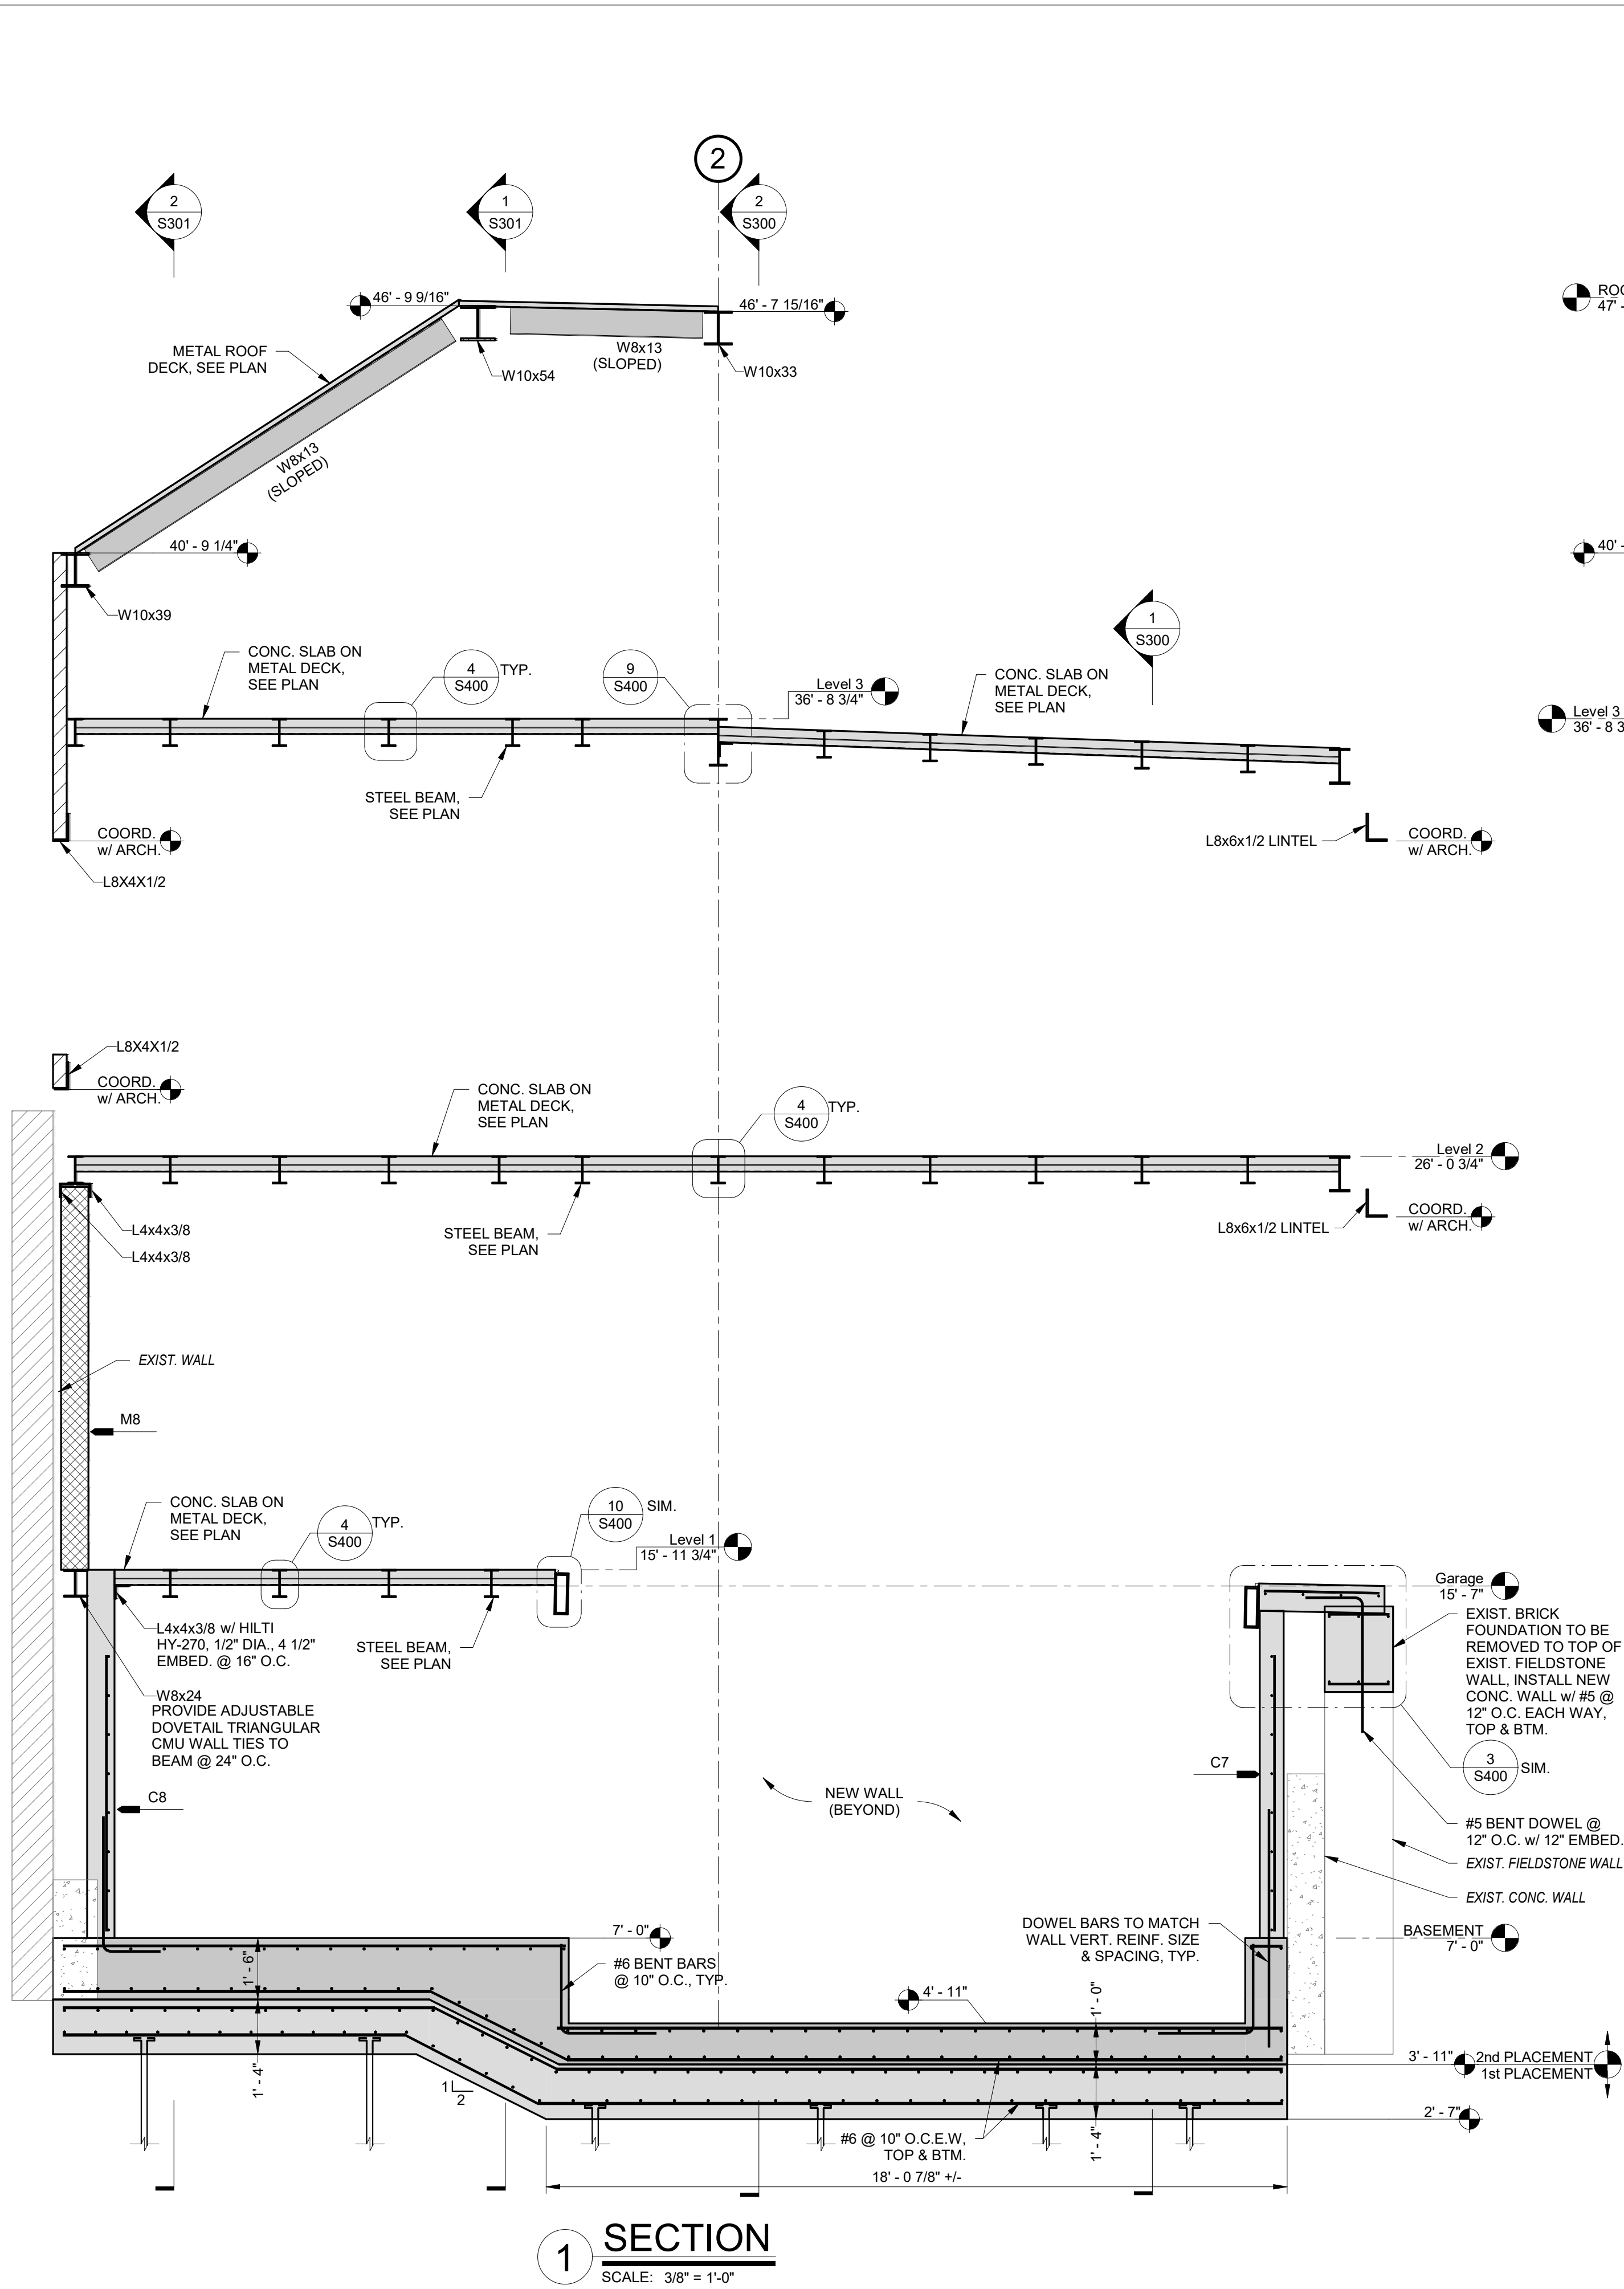

1 SECTION
SCALE: 3/8" = 1'-0"

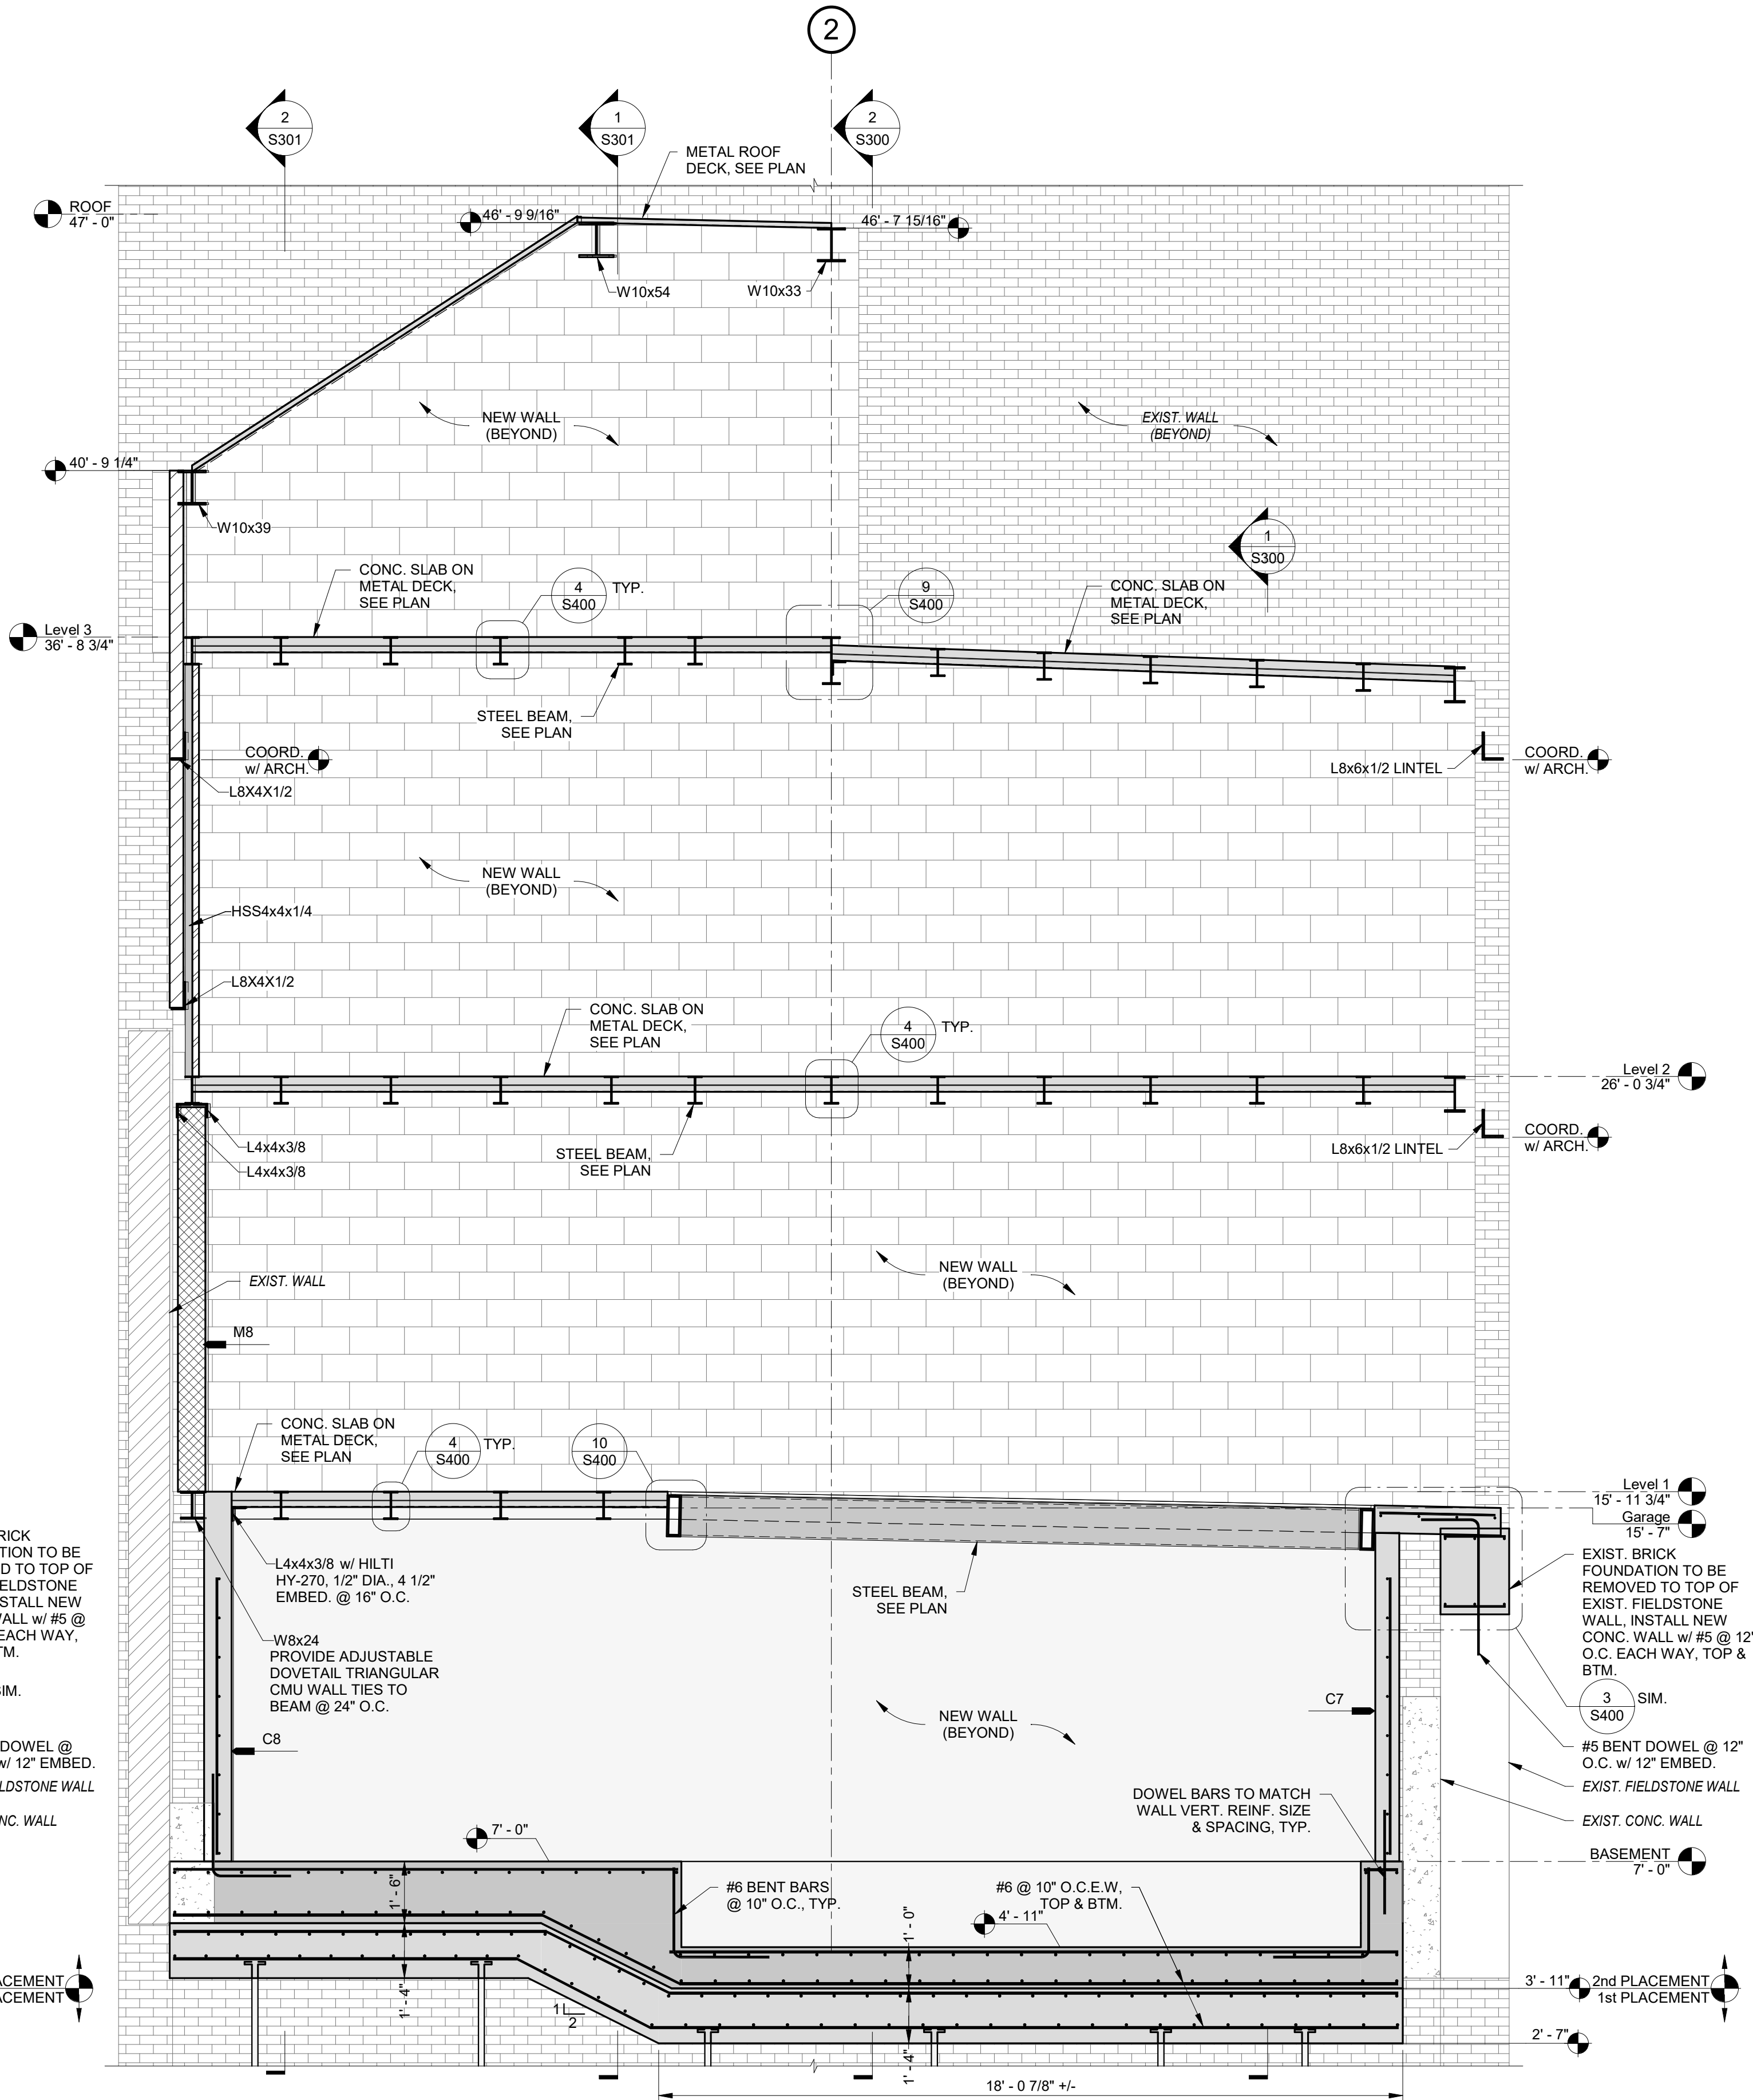

2 SECTION
SCALE: 3/8" = 1'-0"

REVISIONS		
#	DATE	DESCRIPTION

7 BEAVER PLACE RESIDENCE

7 BEAVER PLACE
BOSTON, MA 02108

cbt 617 262 4354 cbtarchitects.com
110 canal street boston, ma 02114

odeh engineers structural engineers 1223 Mineral Spring Avenue
North Providence, RI 02904
Phone: 401.724.1771
Fax: 401.724.1981
www.odehengineers.com



BUILDING SECTION

ISSUED FOR PERMIT
THESE DRAWINGS ARE ISSUED FOR PERMIT ONLY,
BASED UPON ARCHITECTURAL DRAWINGS DATED
SEPTEMBER 7, 2023, AND ARE SUBJECT TO
COORDINATION REVIEW WITH THE
ARCHITECTURAL, MECHANICAL, ELECTRICAL,
PLUMBING AND CIVIL DRAWINGS. ADDITIONAL
DETAILS ARE PENDING.

SCALE As indicated
PROJECT # 158007.00
DATE ISSUED 09.29.2023

S304