
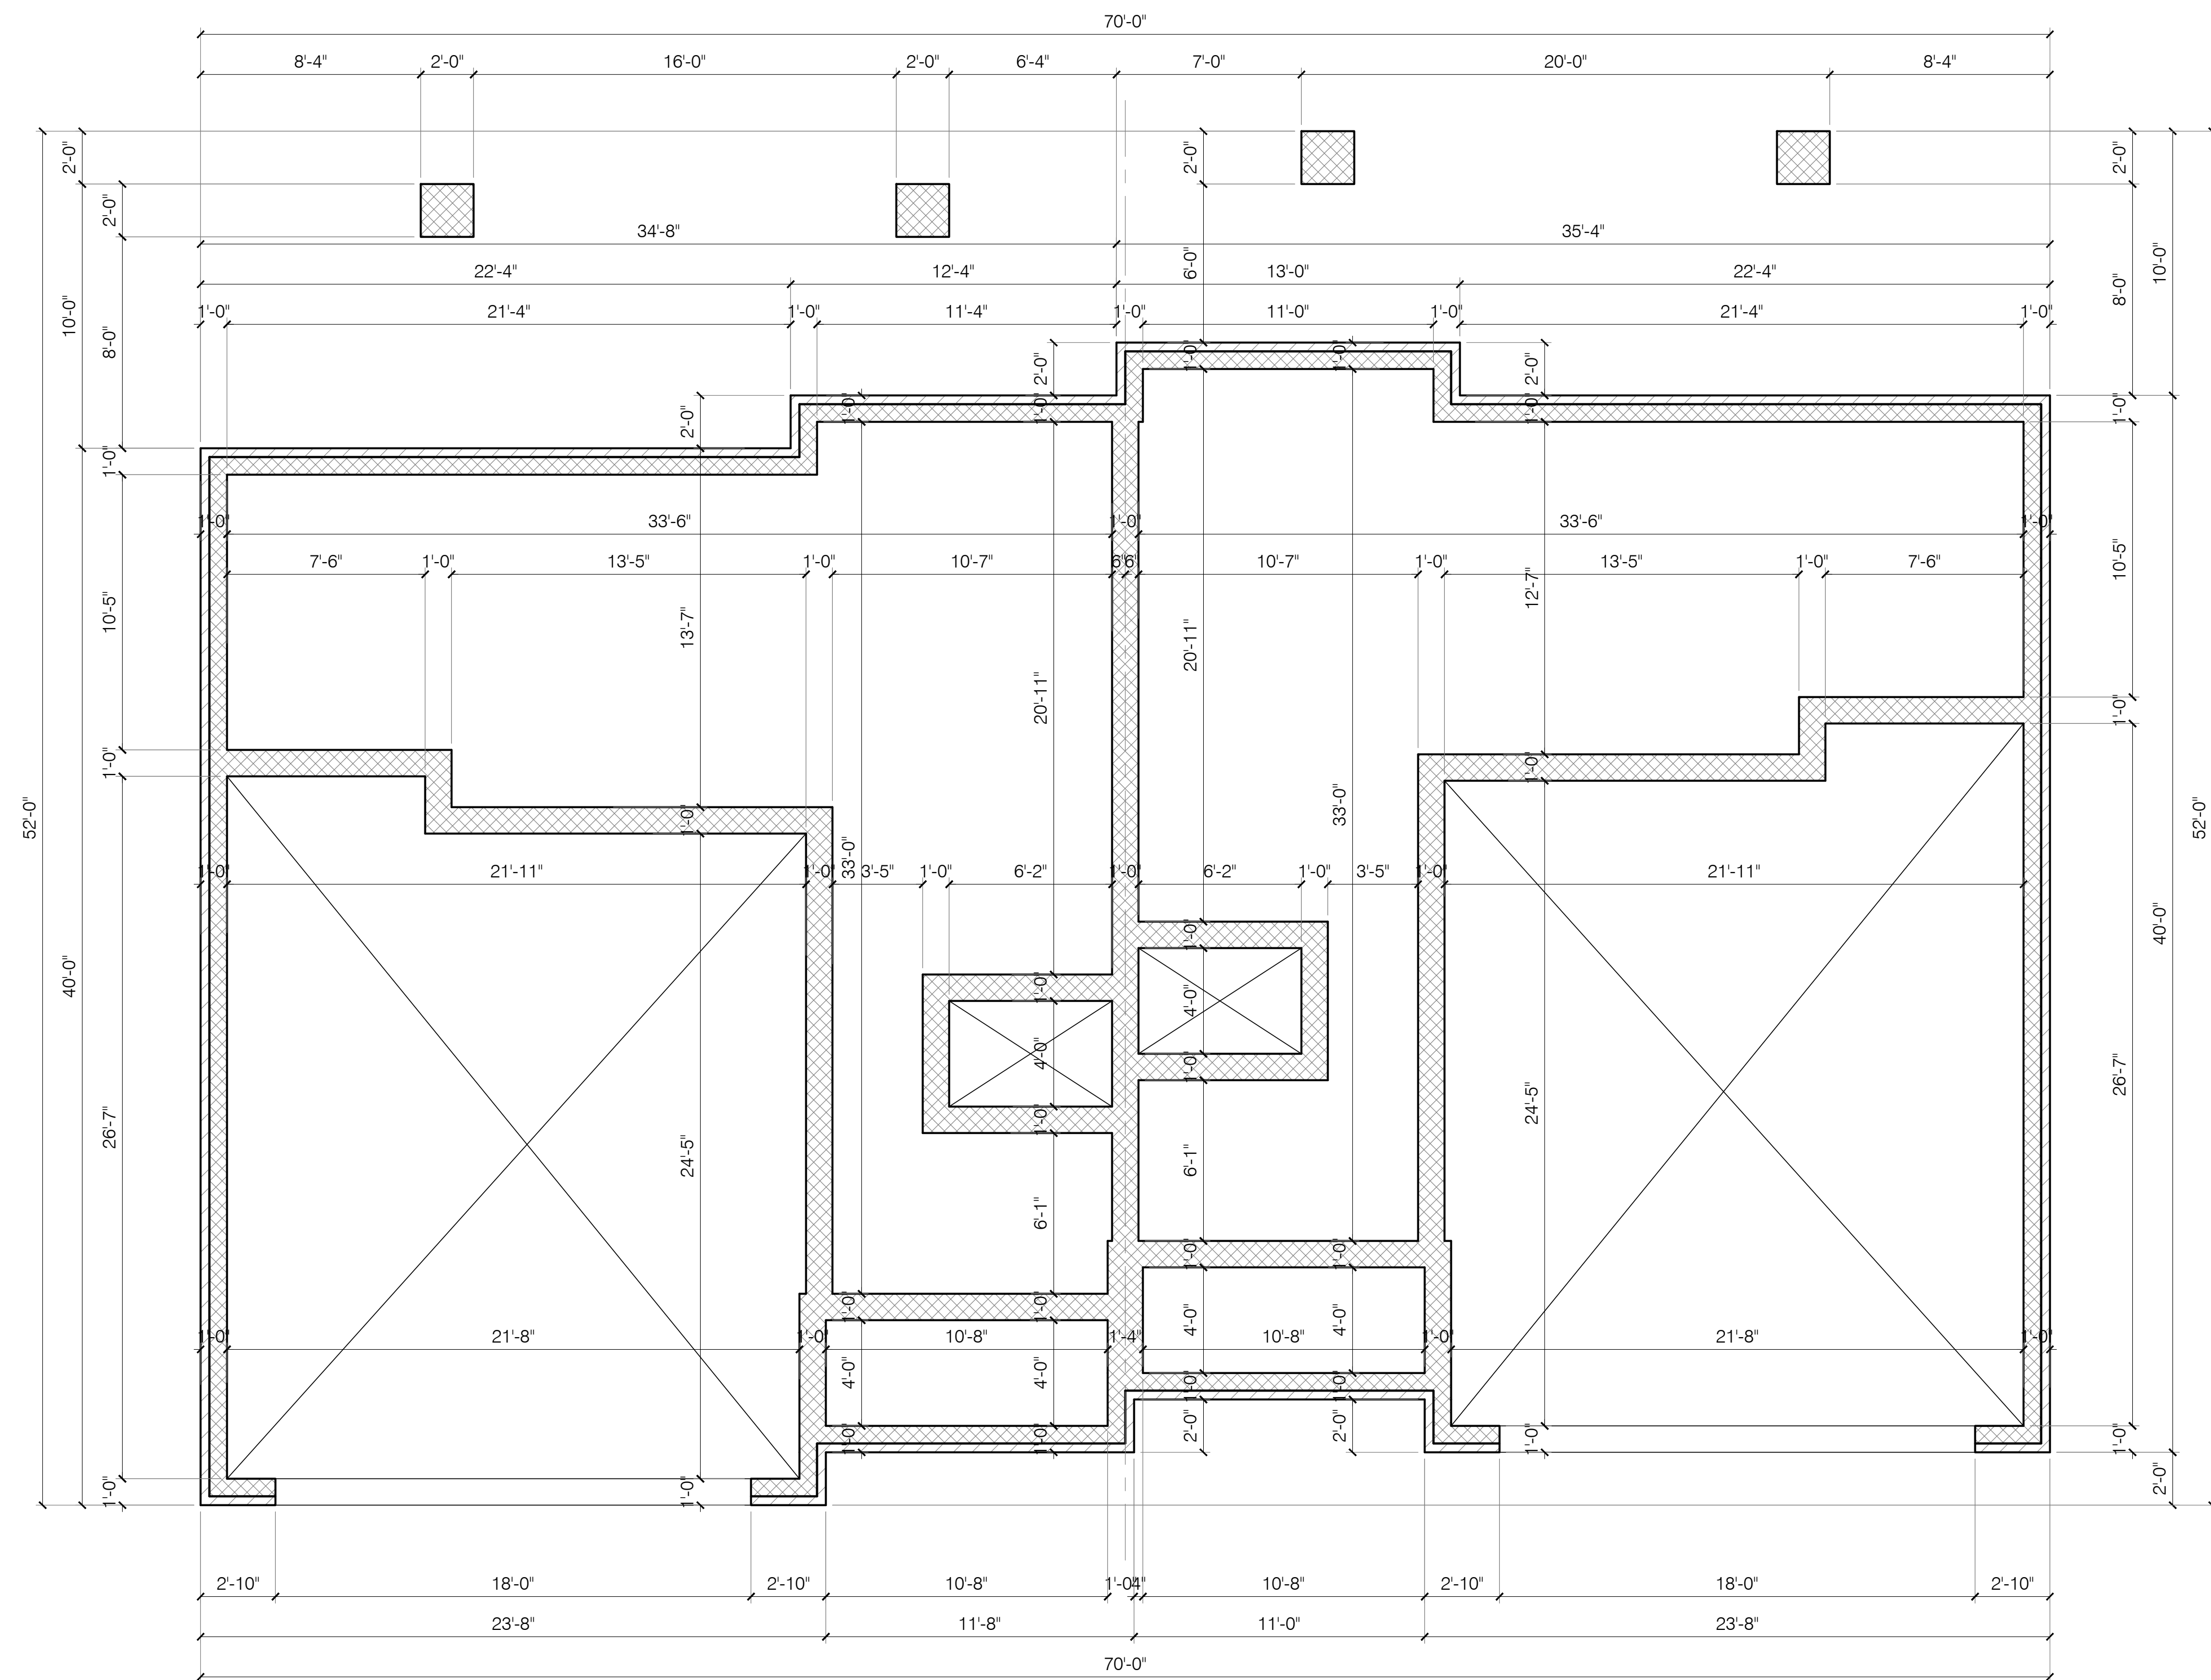



$$1/4'' = 1'-0''$$


This plan is the property of Carter Skinner Residential Designs and may not be used or reproduced without their permission. Designer assumes no liability for any home constructed from this plan. Contractor must verify ALL DIMENSIONS prior to proceeding with construction. No liability is assumed by the designer, architect, contractor, or structural engineer should attempt modifications, as even minor changes in one area of the house could lead to major problems in another area.

2609 Atlantic Avenue
Suite 205
Raleigh, NC 27604
(919) 821-2900
*Carter Skinner
Residential Designs*

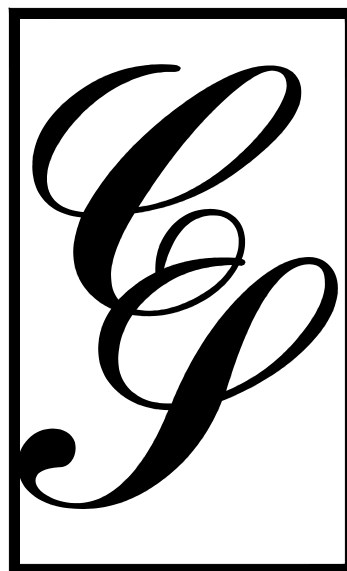

ELLWOOD AT NORTH HILLS
RALEIGH, NC

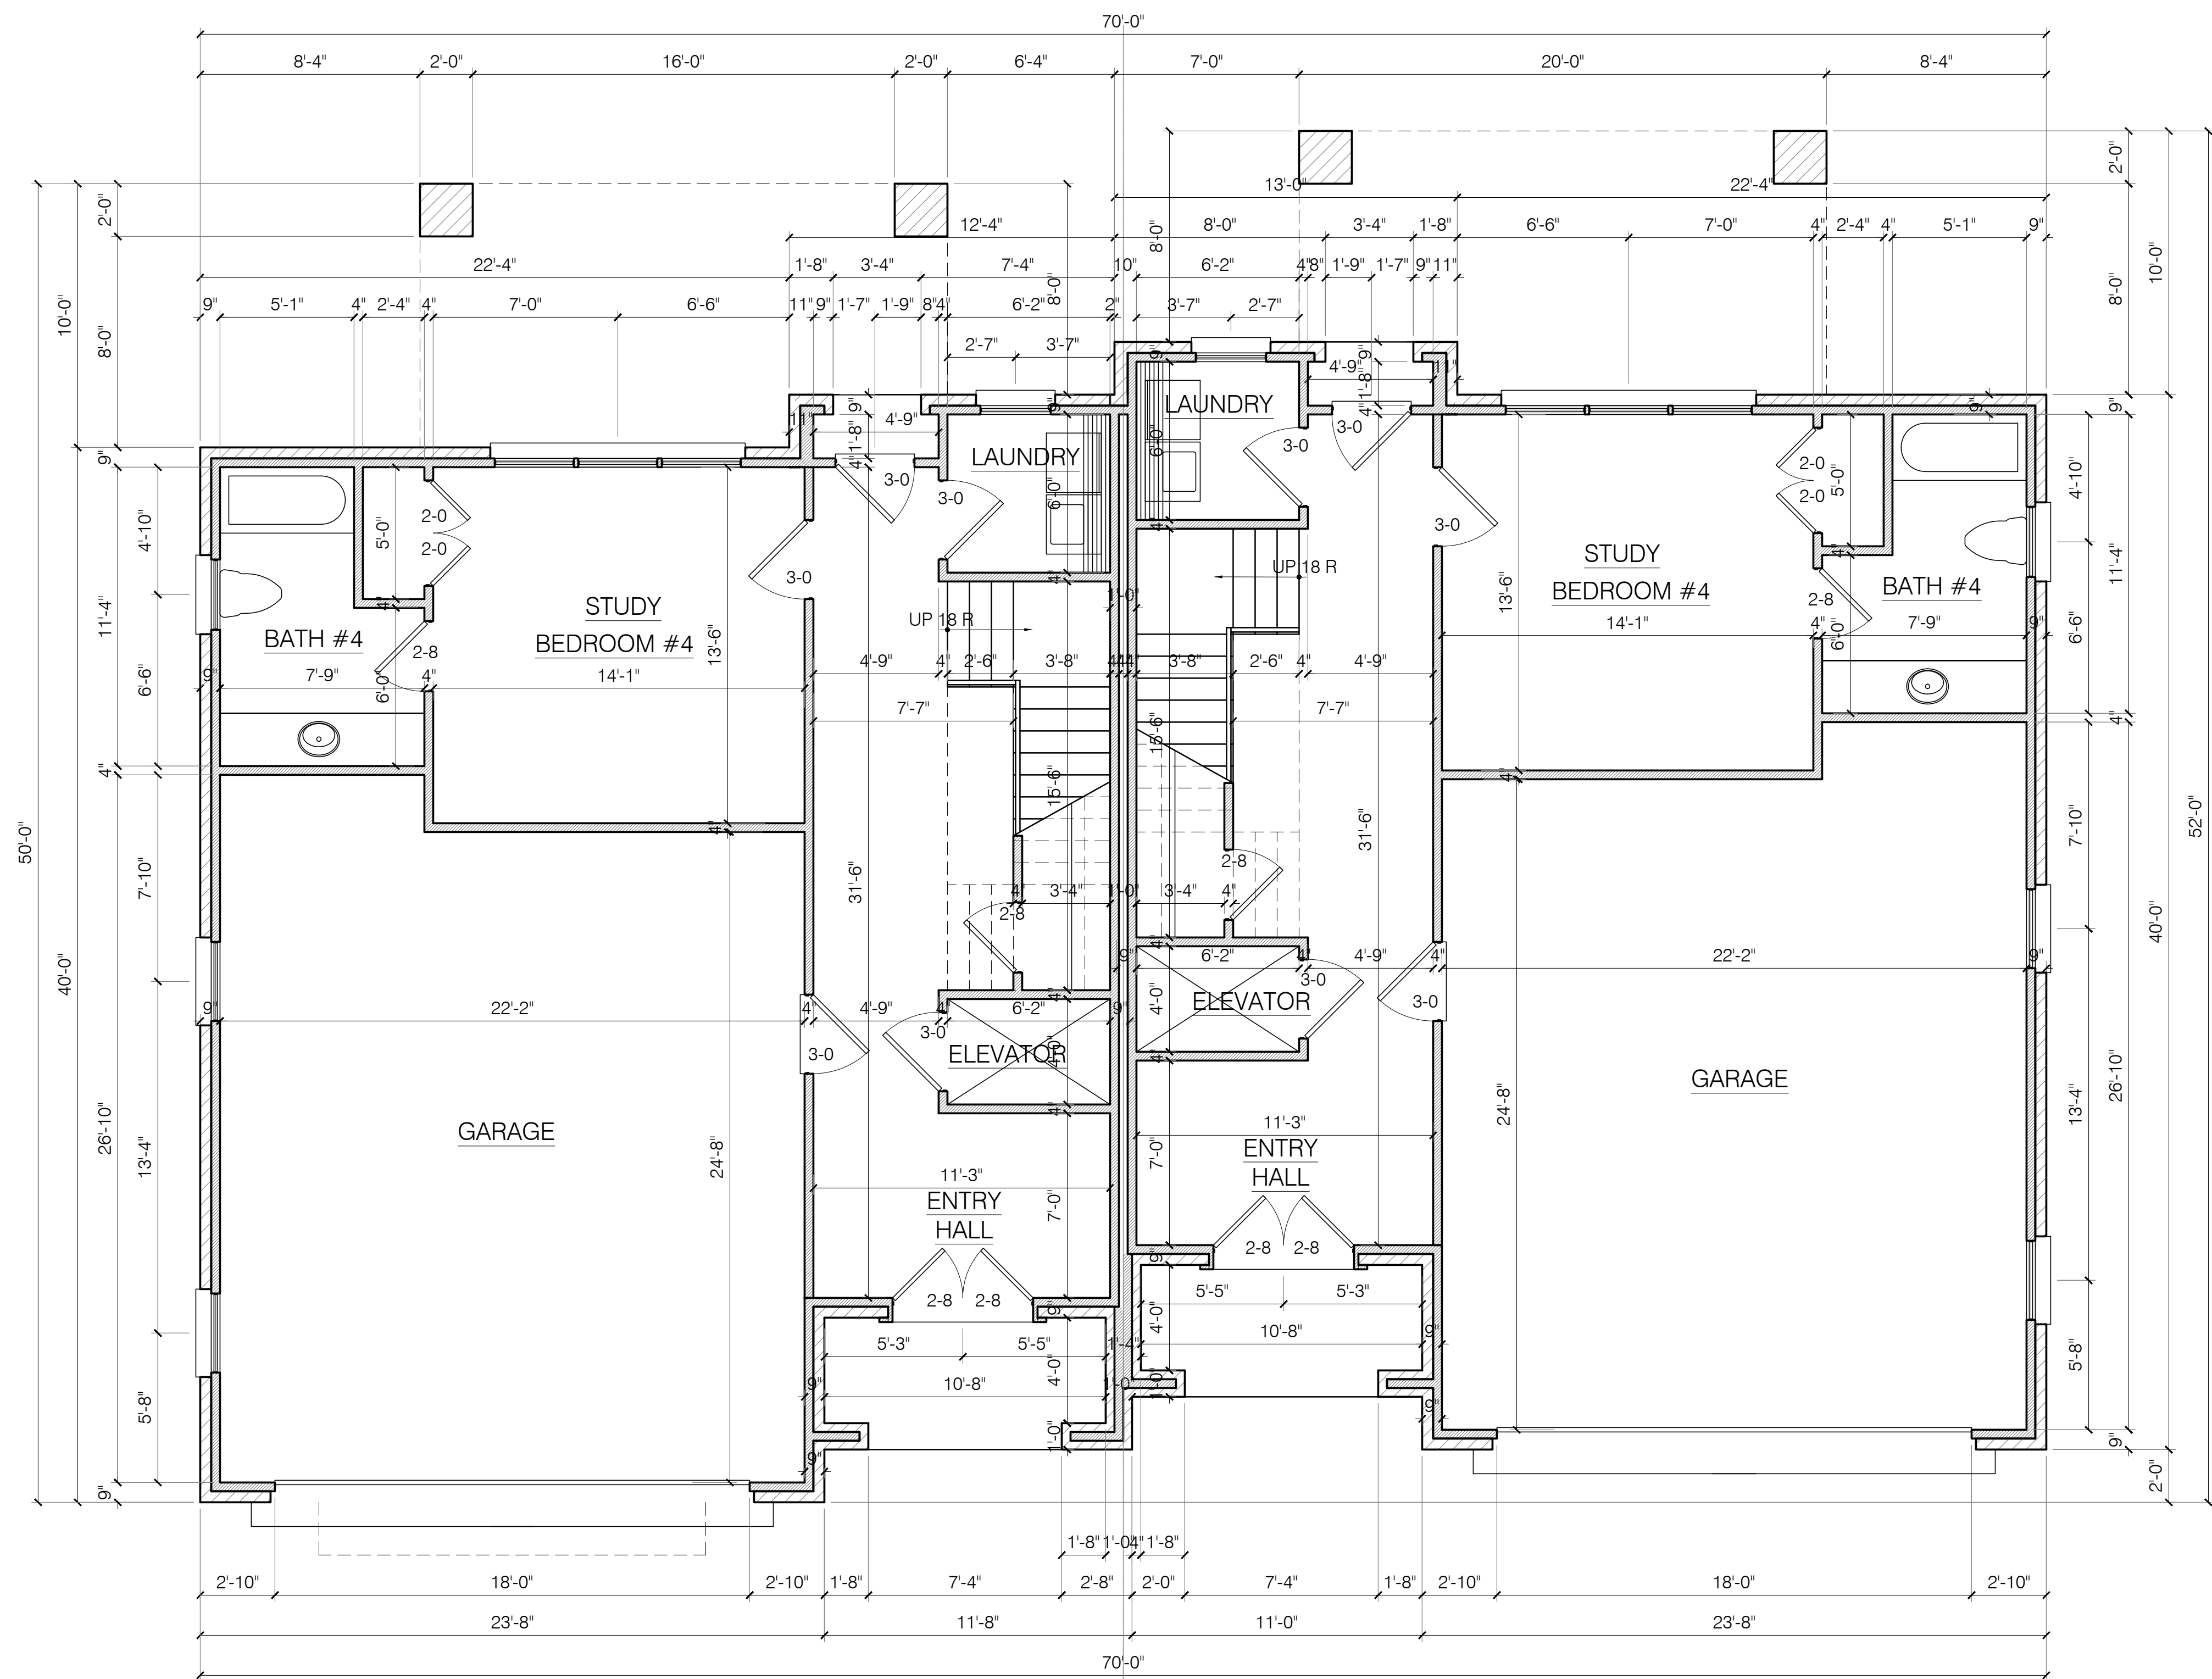

HEATED S.F. 700
GARAGE S.F. 580

HEATED S.F. 700
GARAGE S.F. 580

BUILDING A - FIRST FLOOR PLAN


1/4" = 1'-0"

This plan is the property of Carter Skinner Residential Designs and may not be used or reproduced without their permission. Designer assumes no liability for any home constructed from this plan. Contractor must verify ALL DIMENSIONS prior to proceeding with construction. Construction of this plan is subject to change without notice. Any attempt modifications, as even minor changes in one area of the house could lead to major problems in another area.

2609 Atlantic Avenue
Suite 205
Raleigh, NC 27604
(919) 821-2900
*Carter Skinner
Residential Designs*



ELLWOOD AT NORTH HILLS
RALEIGH, NC

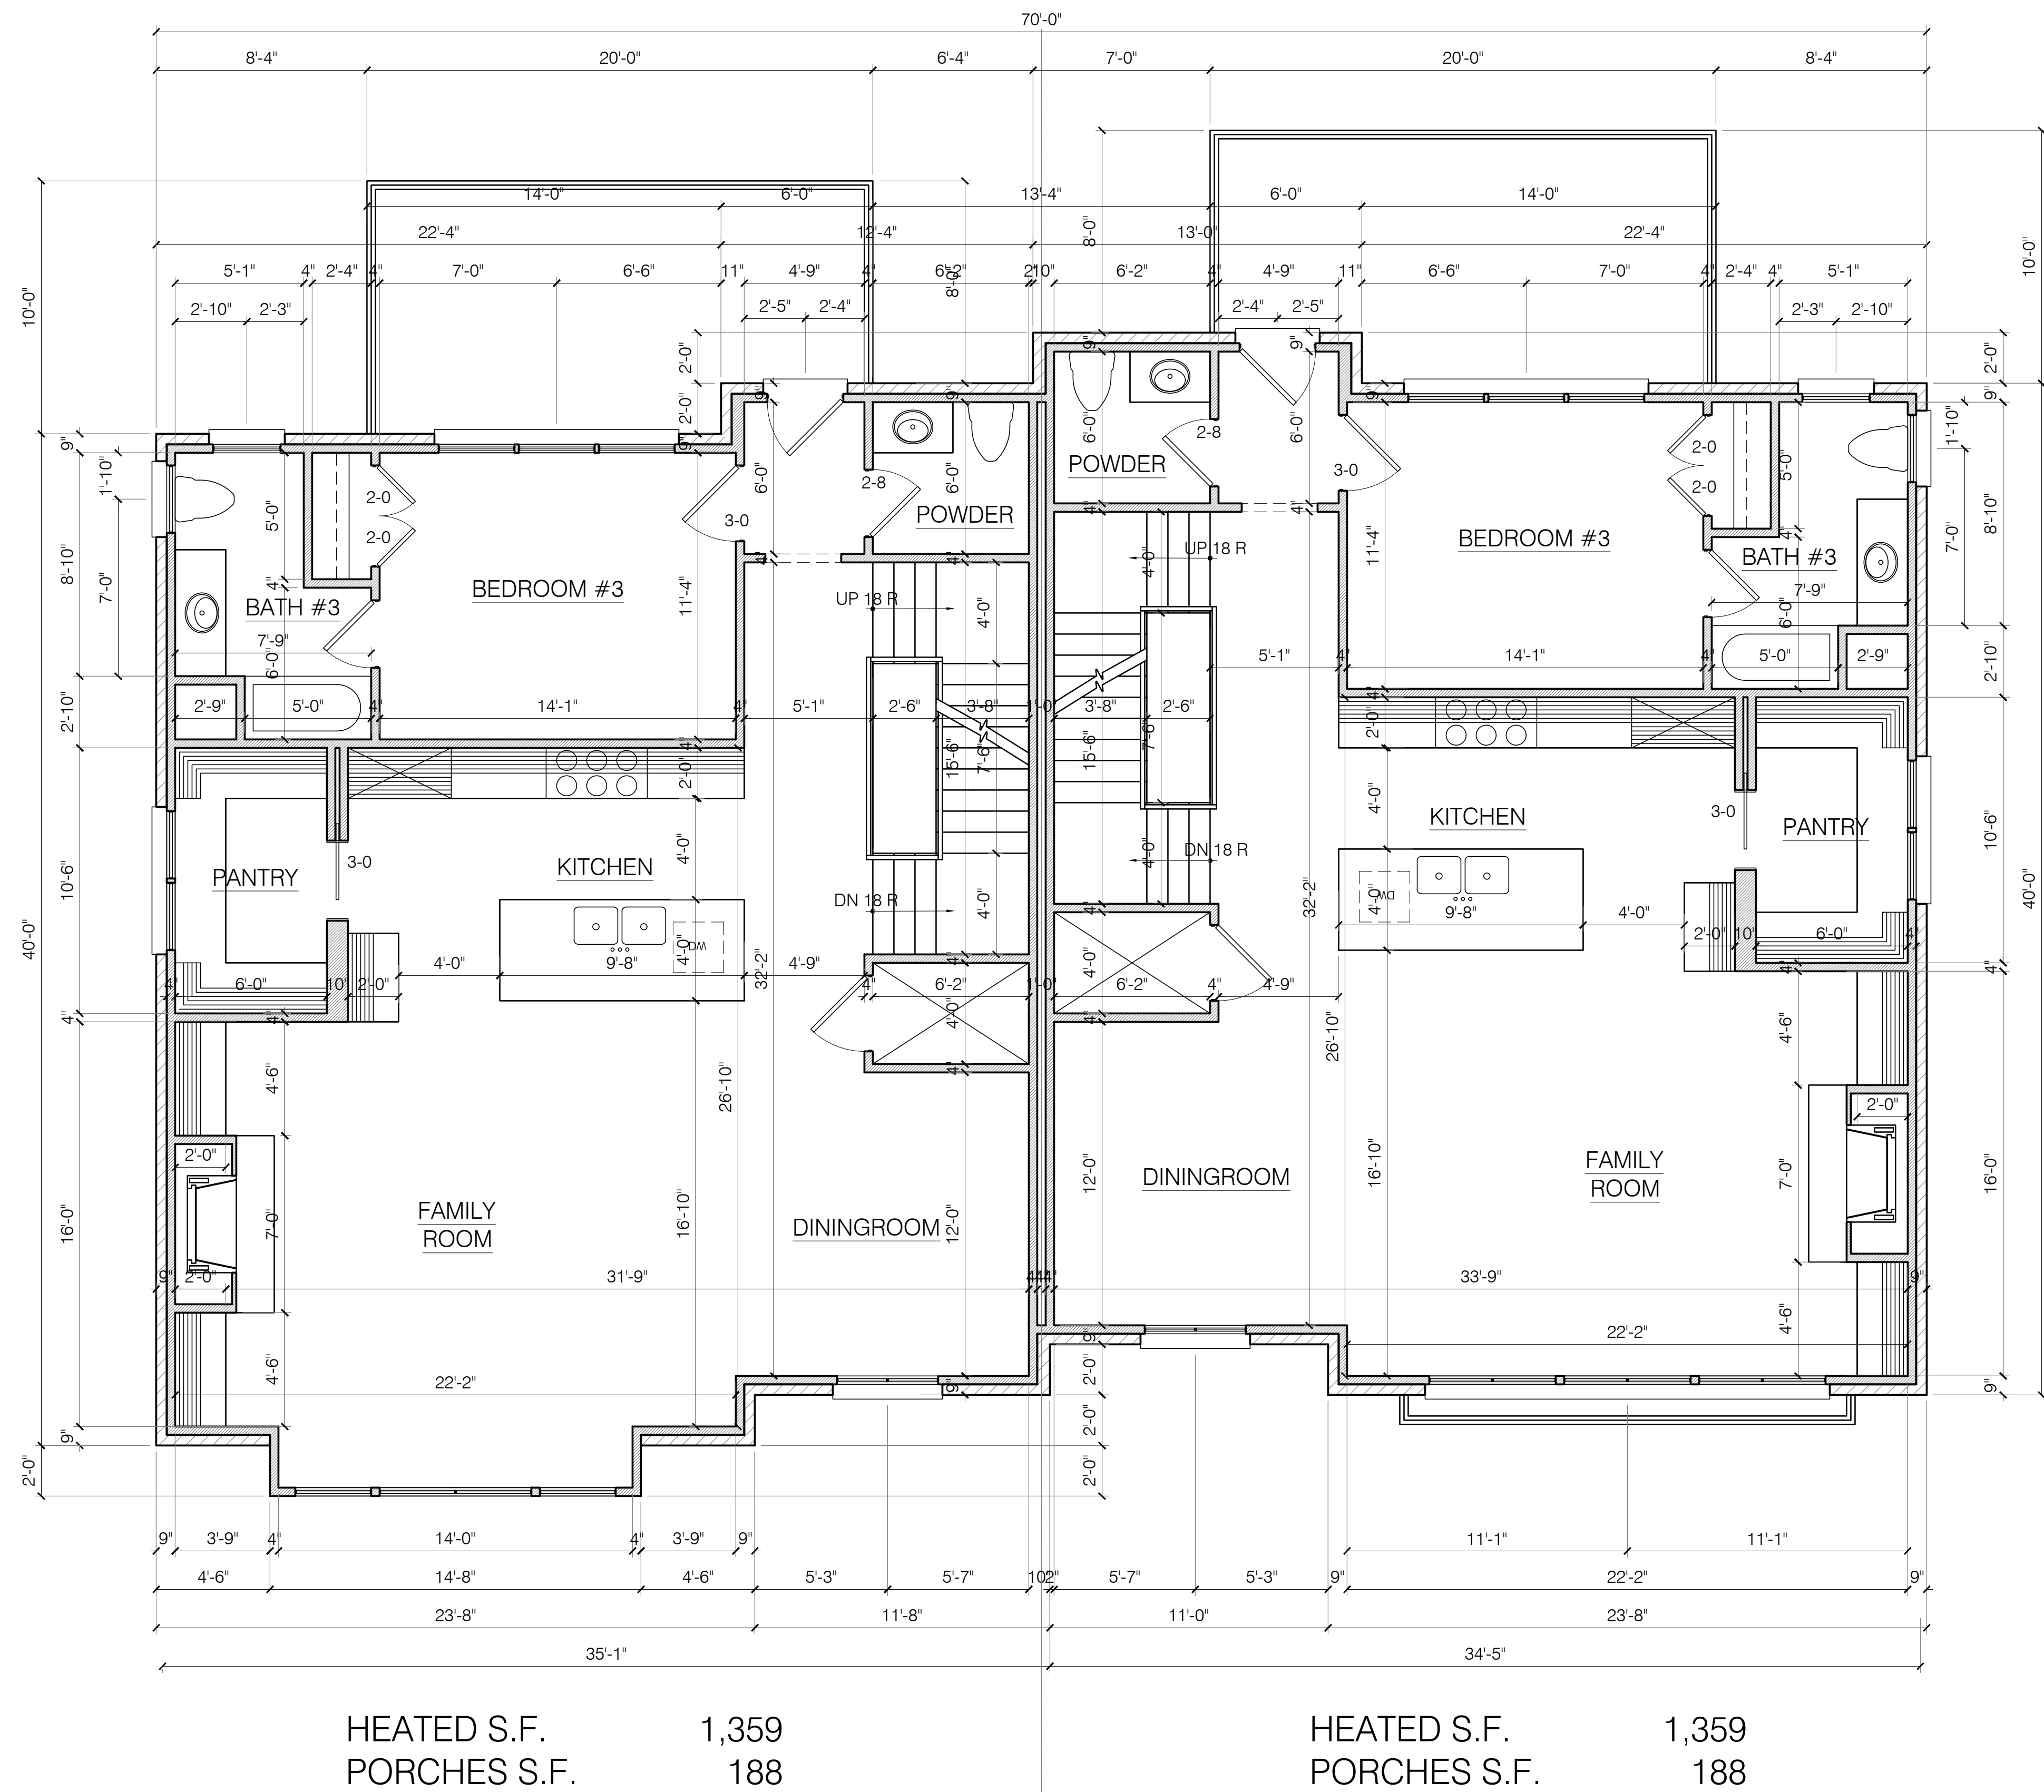


BUILDING A - SECOND FLOOR PLAN


1/4" = 1'-0"

2609 Atlantic Avenue
Suite 205
Raleigh, NC 27604
(919) 821-2900

Carter Skinner
Residential Designs

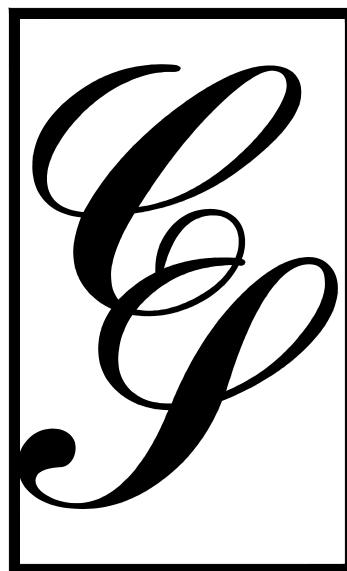

ELLWOOD AT NORTH HILLS
RALEIGH, NC

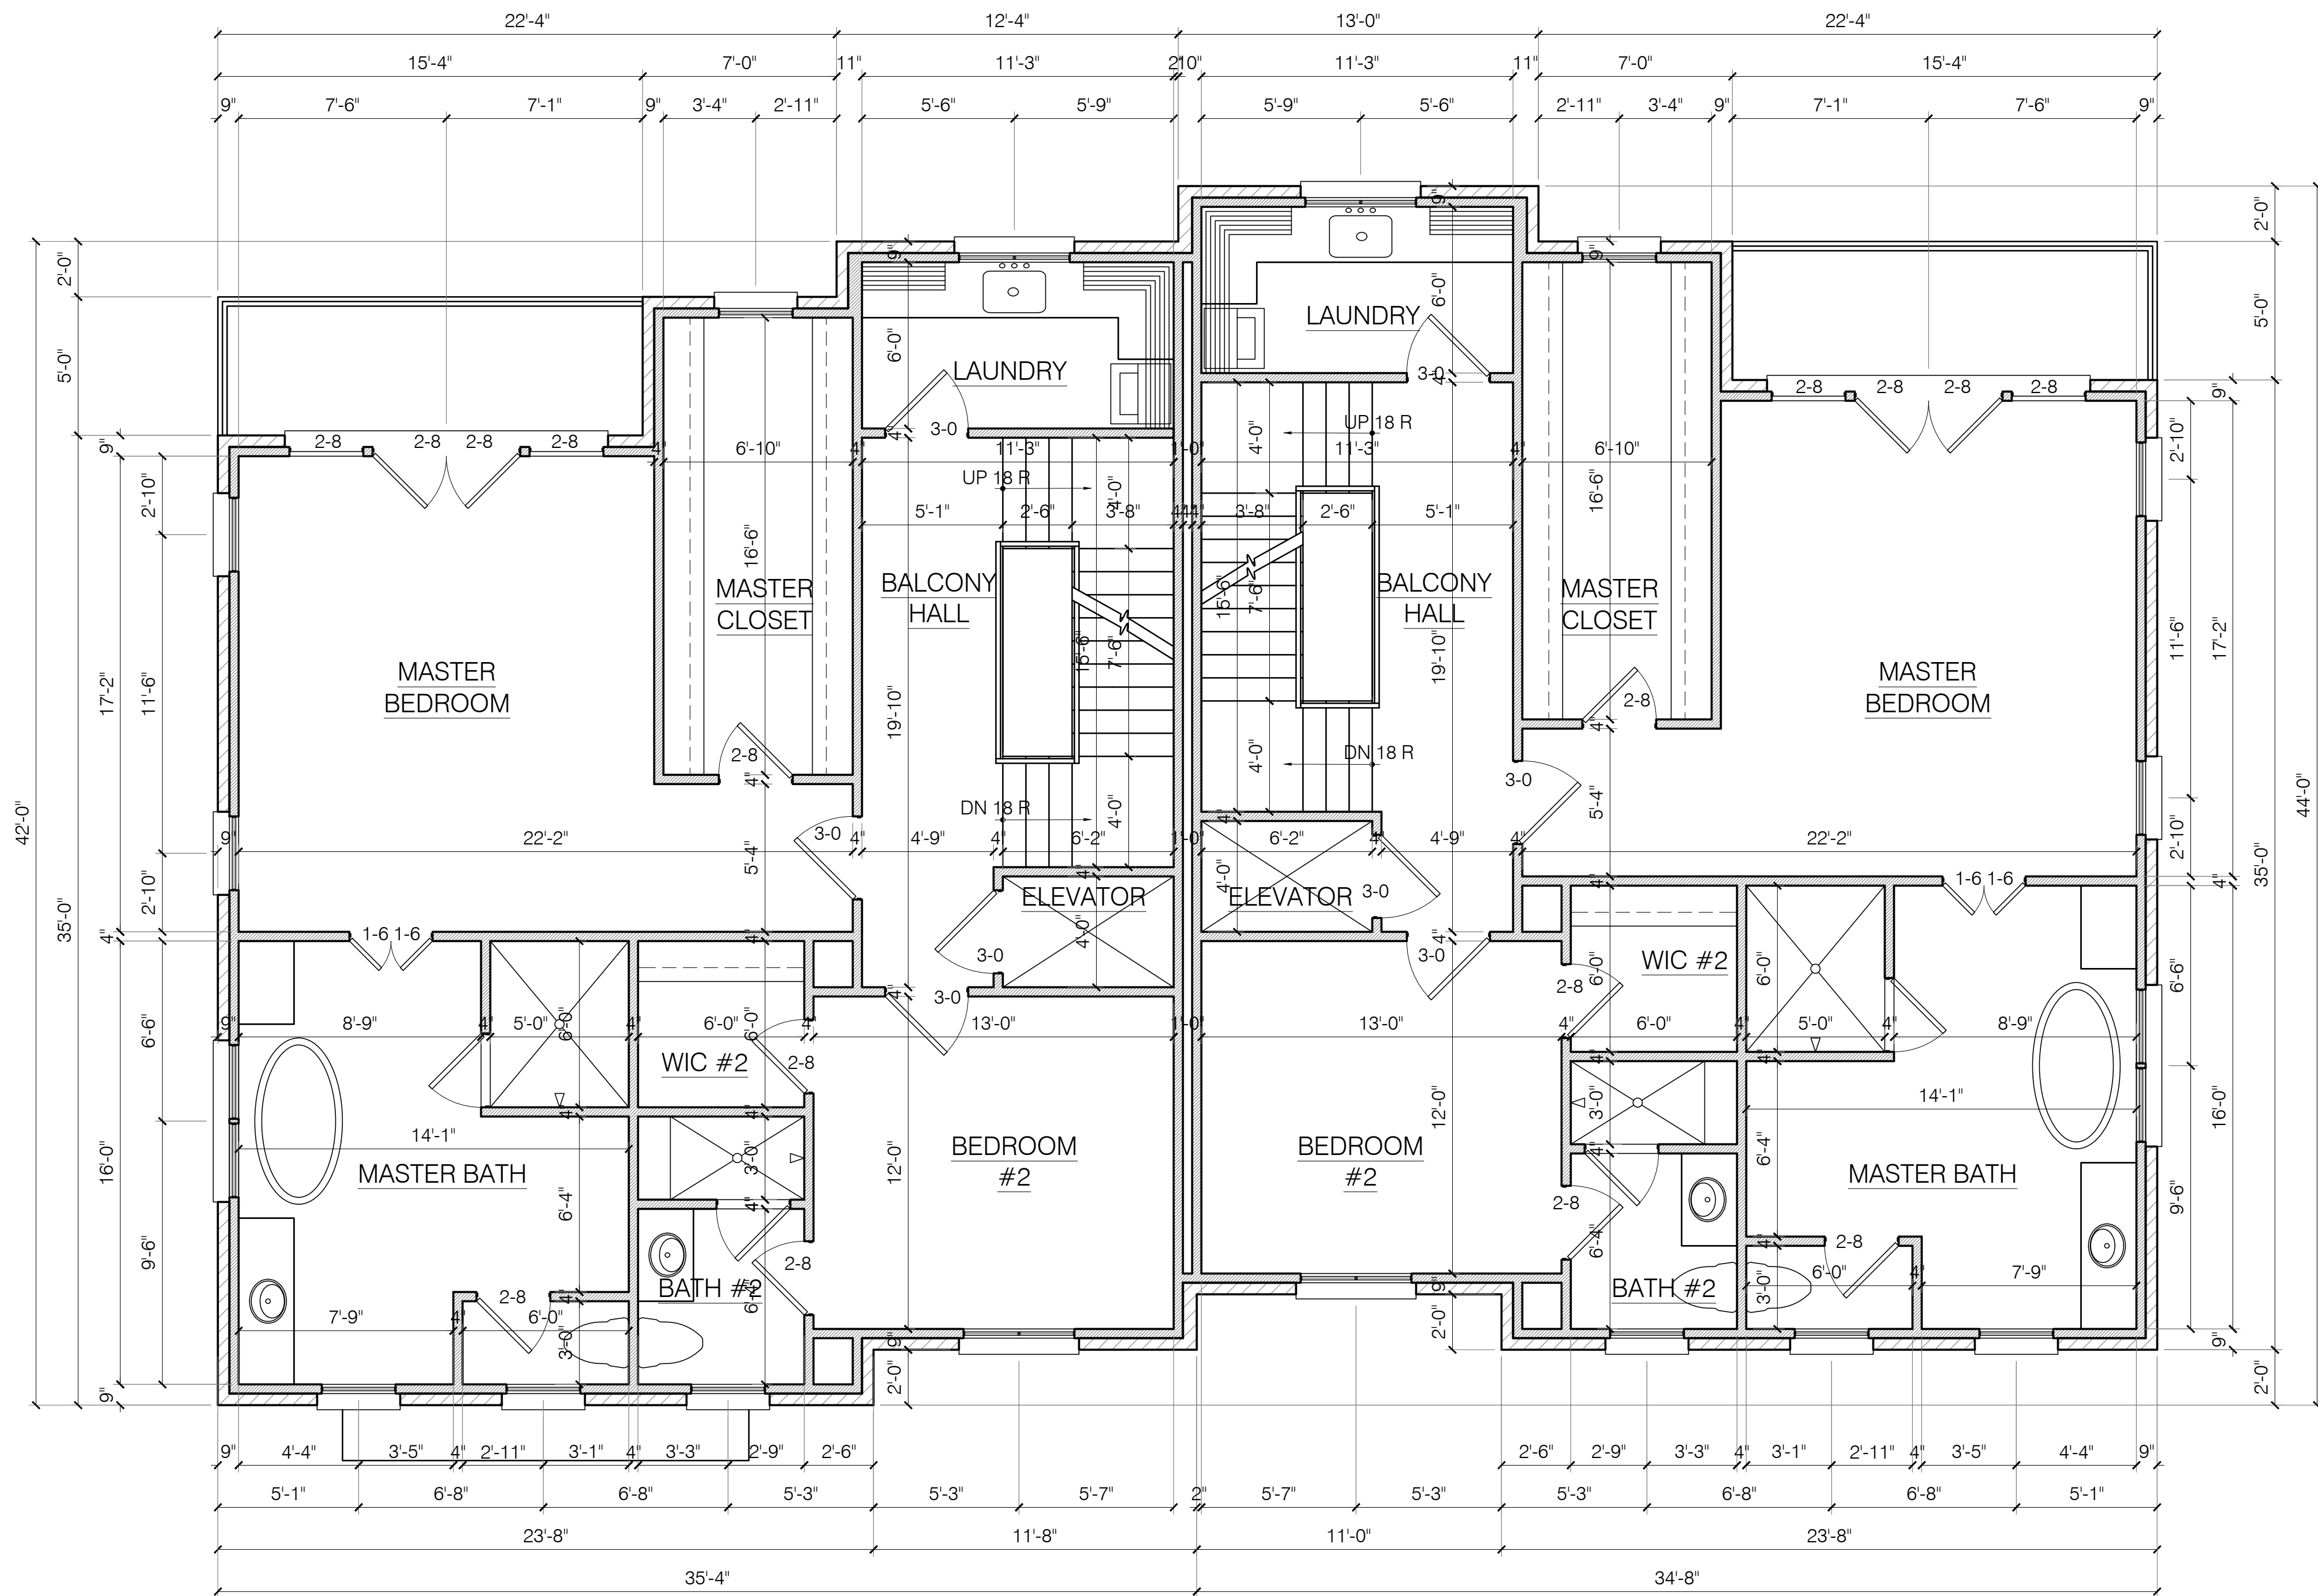


HEATED S.F. 1,272
PORCHES S.F. 77

HEATED S.F. 1,272
PORCHES S.F. 77

BUILDING A - THIRD FLOOR PLAN

1/4" = 1'-0"

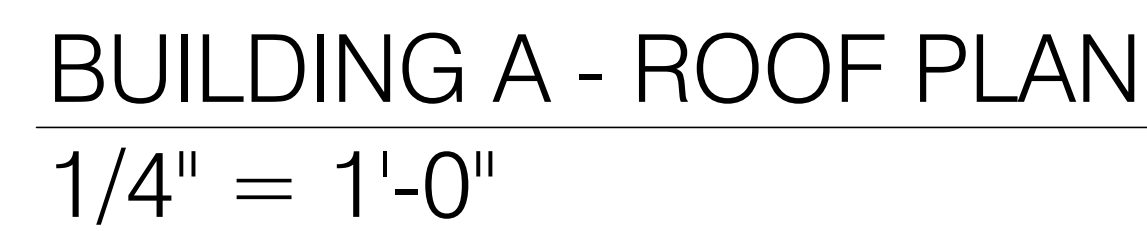



BUILDING A - FRONT
1/4" = 1'-0"



BUILDING A - LEFT

1/4" = 1'-0"



BUILDING A - RIGHT

1/4" = 1'-0"

COPYRIGHT © 2025	
Carter Skinner	
Residential Designs	
START	10/23/24
DATE:	
REV:	6/23/25

This plan is the property of Carter Skinner Residential Designs and may not be used or reproduced without their permission. Designer assumes no liability for any home constructed from this plan. Contractor must verify ALL DIMENSIONS prior to proceeding with construction. Designer is not responsible for any errors or omissions. Any changes to this plan must be approved by a qualified designer, architect, contractor, or structural engineer should attempt modifications, as even minor changes in one area of the house could lead to major problems in another area.

2609 Atlantic Avenue
Suite 205
Raleigh, NC 27604
(919) 821-2900

Carter Skinner
Residential Designs



ELLWOOD AT NORTH HILLS
RALEIGH, NC



BUILDING A - REAR
1/4" = 1'-0"

COPYRIGHT © 2025	
Carter Skinner Residential Designs	
START DATE:	10/23/24
REV:	6/23/25

This plan is the property of Carter Skinner Residential Designs and may not be used or reproduced without their permission. Designer assumes no liability for any home constructed from this plan. Contractor must verify ALL DIMENSIONS prior to proceeding with construction. Carter Skinner Residential Designs is not responsible for any errors or omissions. Any attempt at modification, alteration, or structural changes in one area of the house could lead to major problems in another area.

Carter Skinner
Residential Designs


2609 Atlantic Avenue
Suite 205
Raleigh, NC 27604
(919) 821-2900



ELLWOOD AT NORTH HILLS
RALEIGH, NC

BUILDING B - FOUNDATION

1/4" = 1'-0"

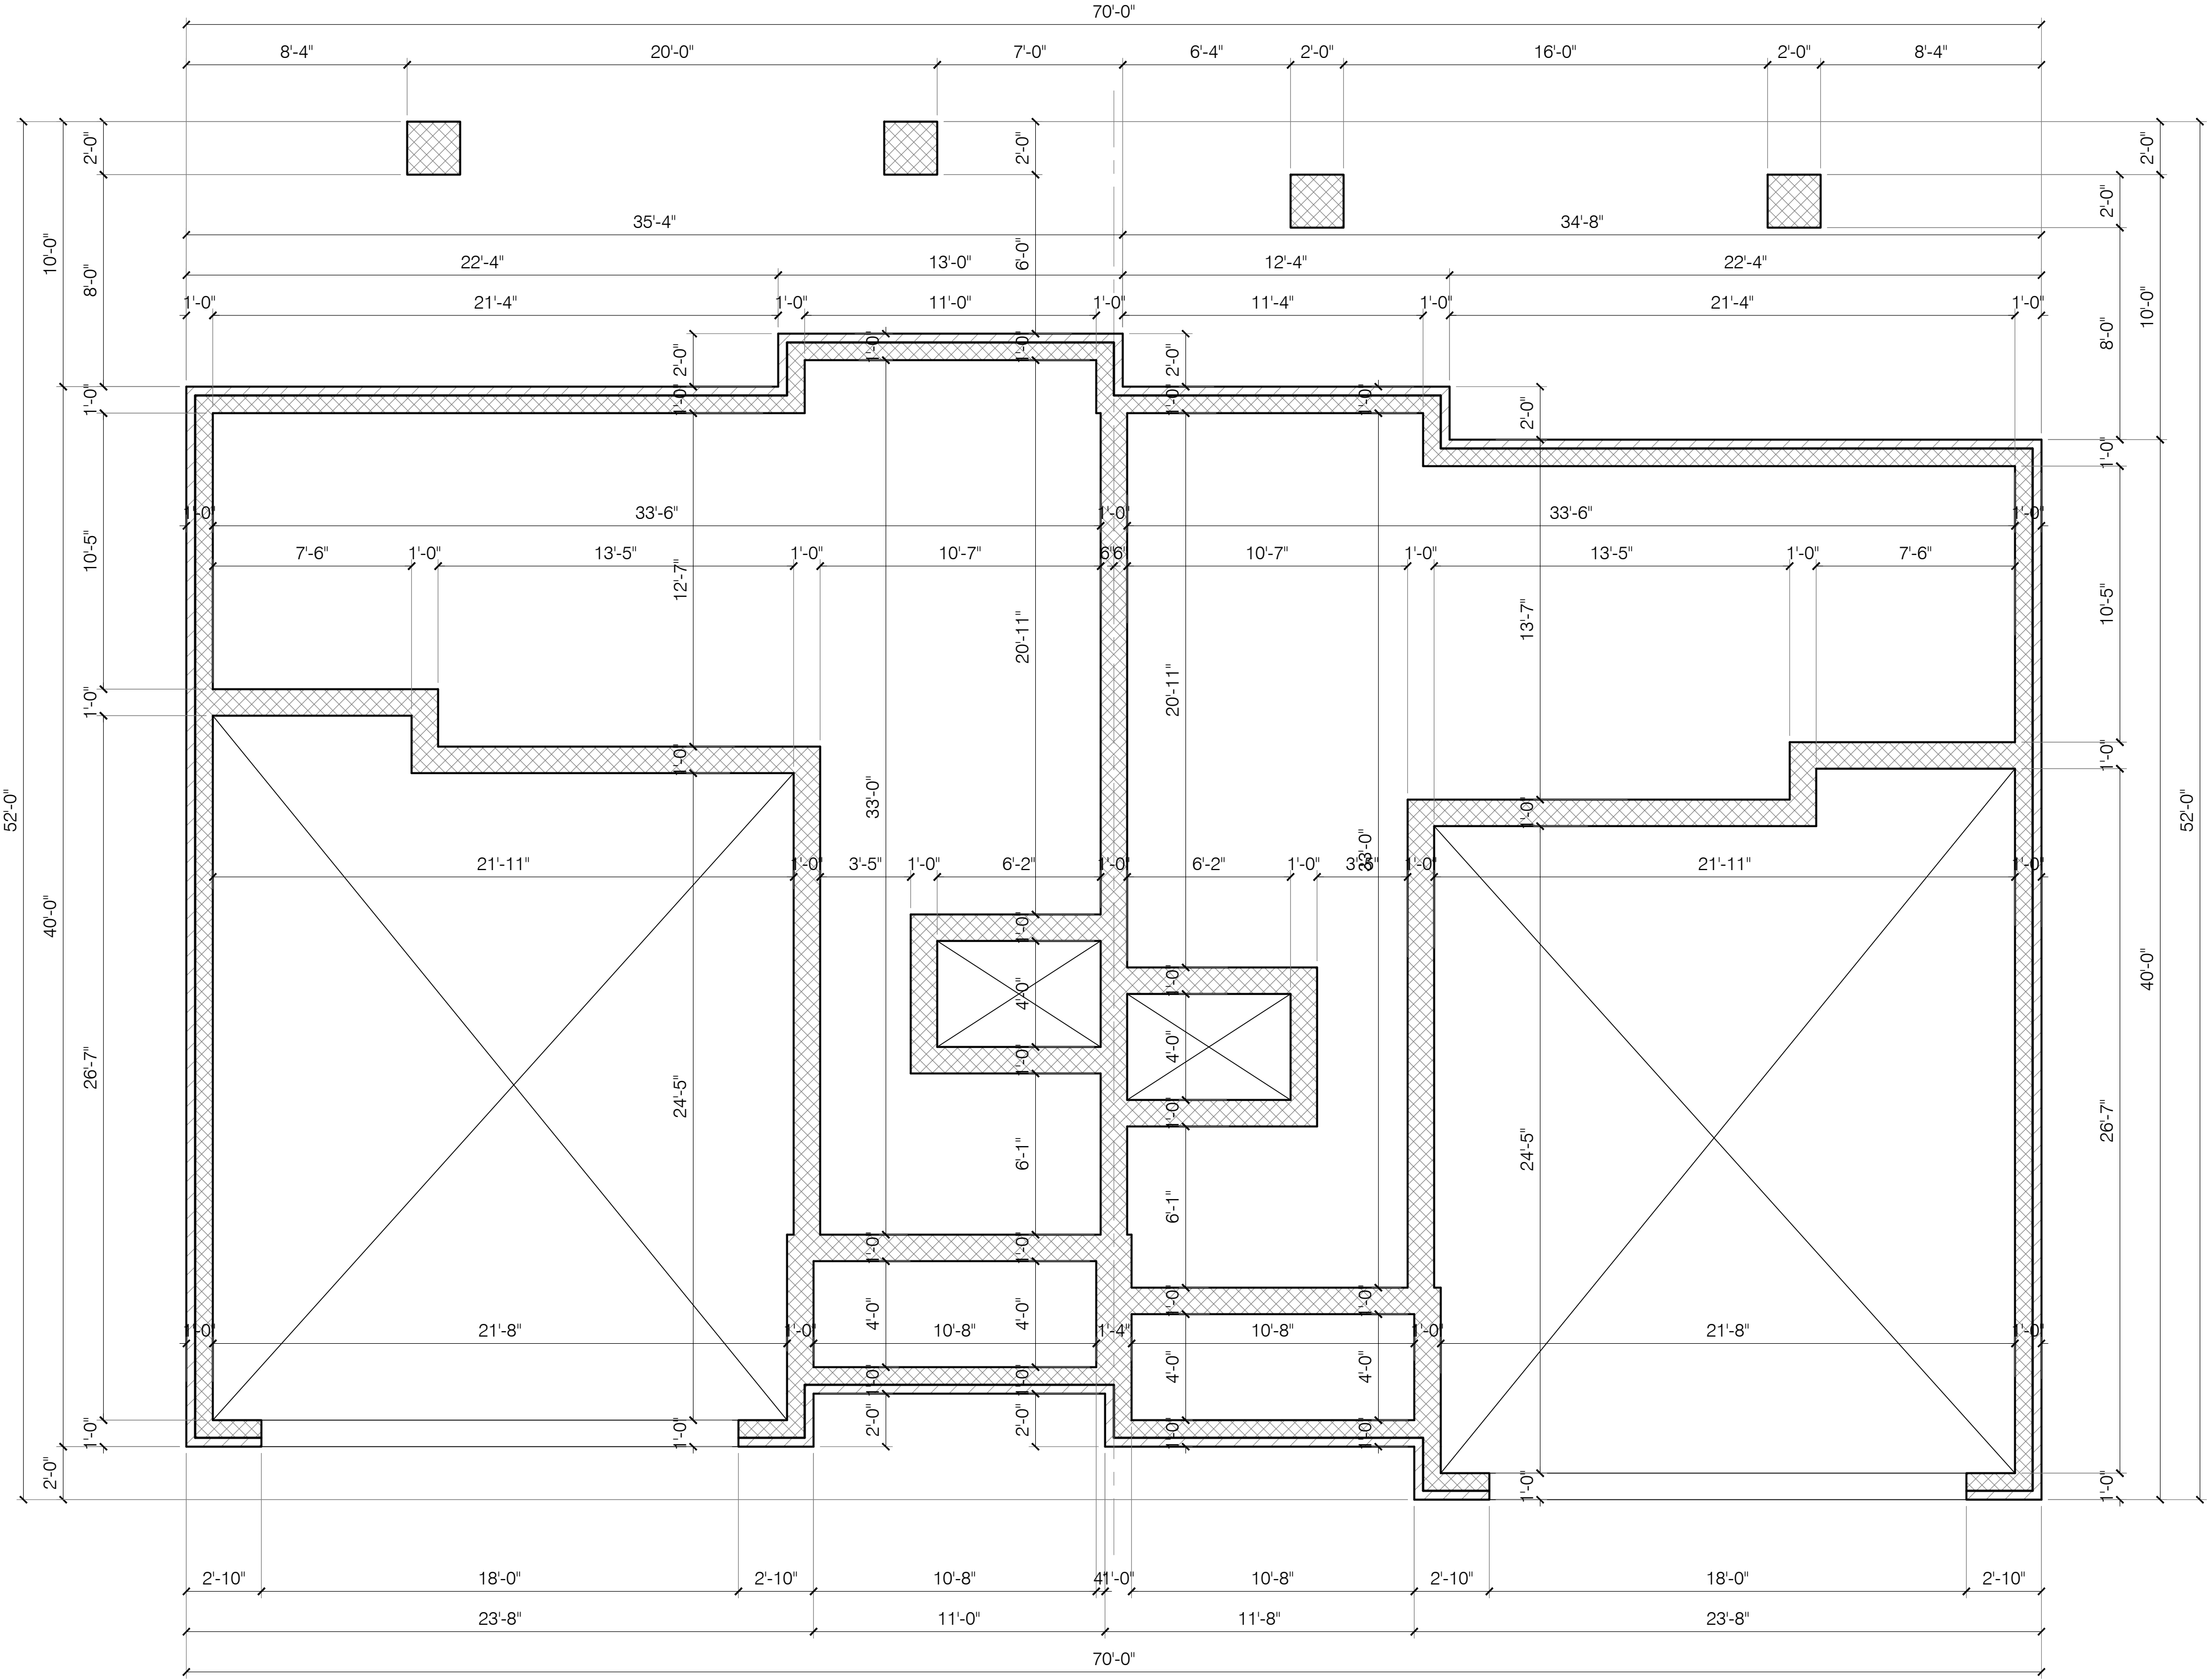

COPYRIGHT © 2025	
Carter Skinner Residential Designs	
START DATE:	10/23/24
REV:	6/23/25

This plan is the property of Carter Skinner Residential Designs and may not be used or reproduced without their permission. Designer assumes no liability for any home constructed from this plan. Contractor must verify ALL DIMENSIONS prior to proceeding with construction. Construction shall be in accordance with all applicable codes and regulations. A qualified designer, architect, engineer, or structural engineer should attempt modifications, as even minor changes in one area of the house could lead to major problems in another area.

Carter Skinner
Residential Designs


2609 Atlantic Avenue
Suite 205
Raleigh, NC 27604
(919) 821-2900




ELLWOOD AT NORTH HILLS
RALEIGH, NC

This plan is the property of Carter Skinner Residential Designs and may not be used or reproduced without their permission. Designer assumes no liability for any home constructed from this plan. Contractor must verify ALL DIMENSIONS prior to proceeding with construction. No liability is assumed by the designer, architect, contractor, or structural engineer should attempt modifications, as even minor changes in one area of the house could lead to major problems in another area.

2609 Atlantic Avenue
Suite 205
Raleigh, NC 27604
(919) 821-2900
*Carter Skinner
Residential Designs*

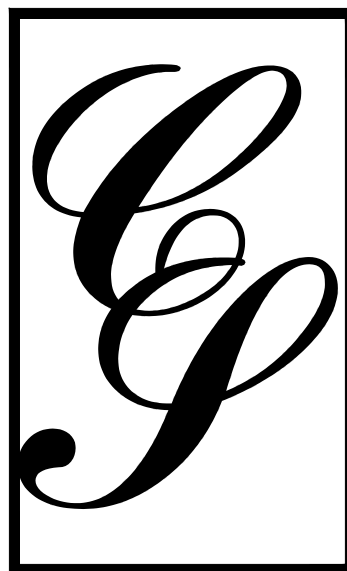

ELLWOOD AT NORTH HILLS
RALEIGH, NC

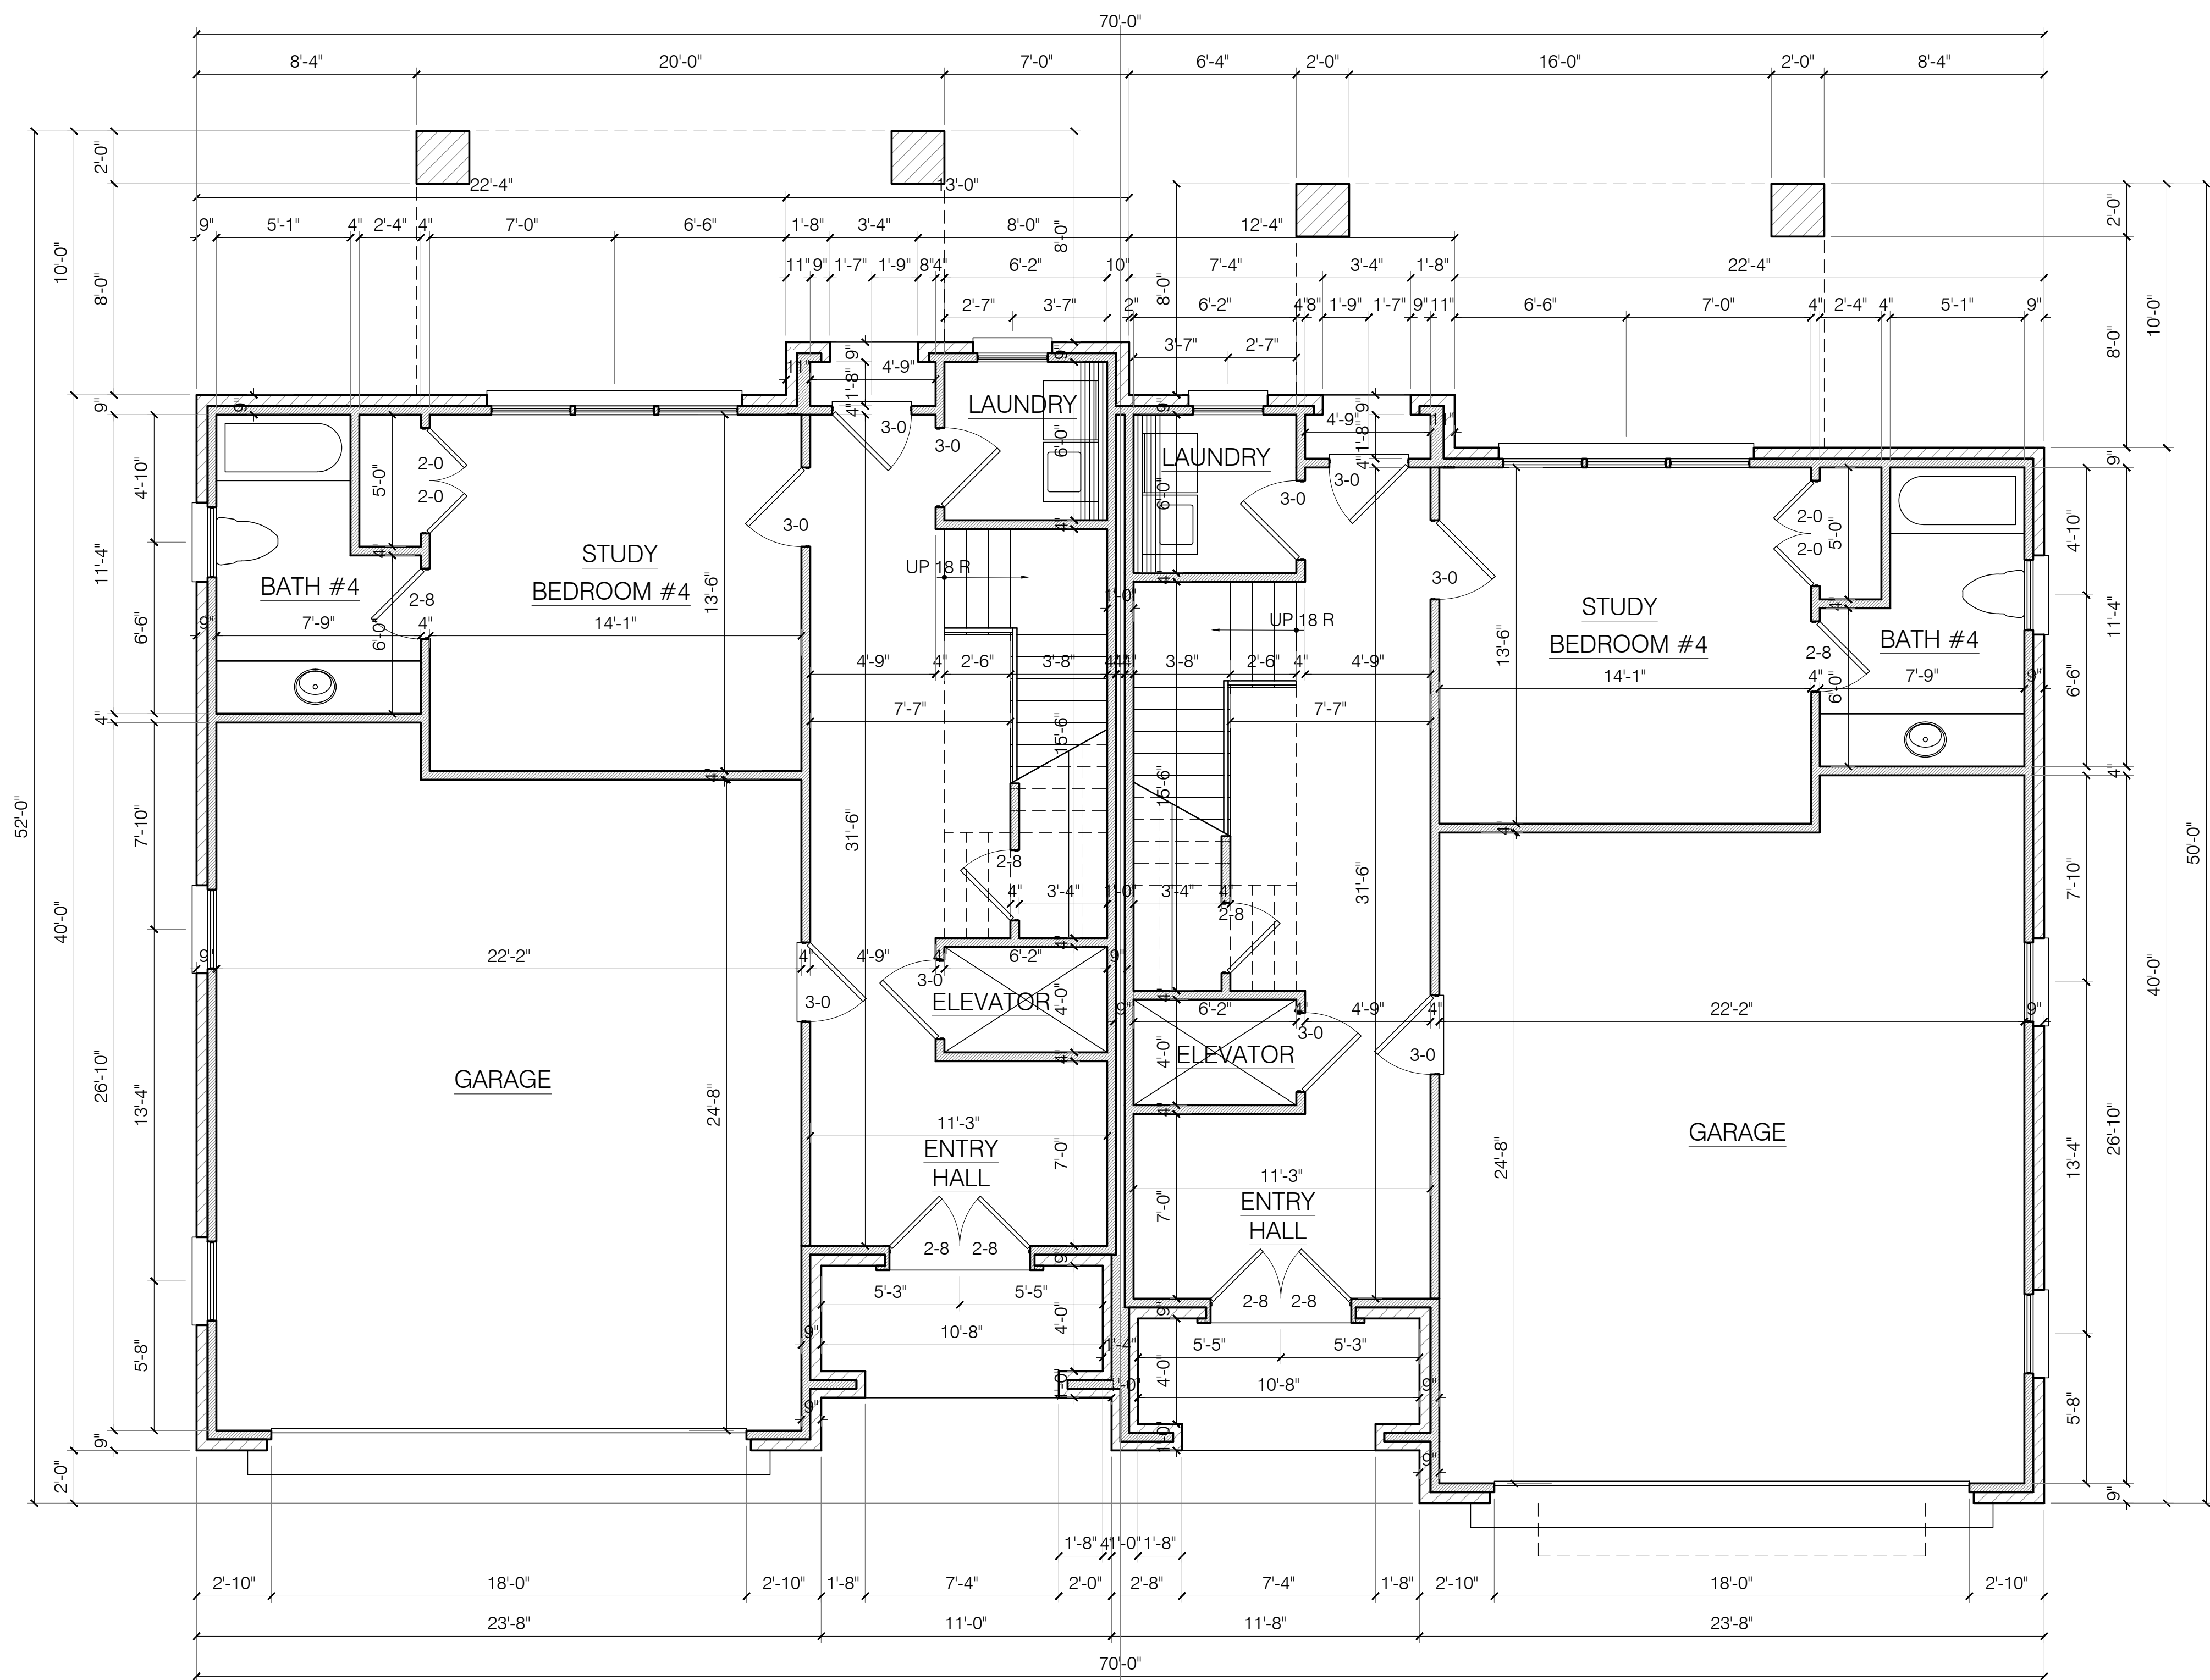

HEATED S.F. 700
GARAGE S.F. 580


HEATED S.F. 700
GARAGE S.F. 580

BUILDING B - FIRST FLOOR PLAN


1/4" = 1'-0"

This plan is the property of Carter Skinner Residential Designs and may not be used or reproduced without their permission. Designer assumes no liability for any home constructed from this plan. Contractor must verify ALL DIMENSIONS prior to proceeding with construction. Any changes to this plan must be approved in writing by a qualified designer, architect, engineer, contractor, or structural engineer. Any attempt at modifications, as even minor changes in one area of the house could lead to major problems in another area.

2609 Atlantic Avenue
Suite 205
Raleigh, NC 27604
(919) 821-2900
*Carter Skinner
Residential Designs*

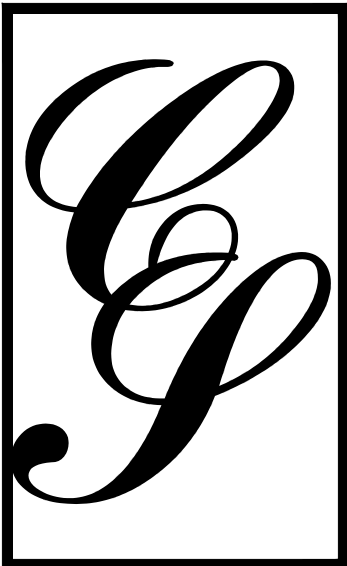

ELLWOOD AT NORTH HILLS
RALEIGH, NC

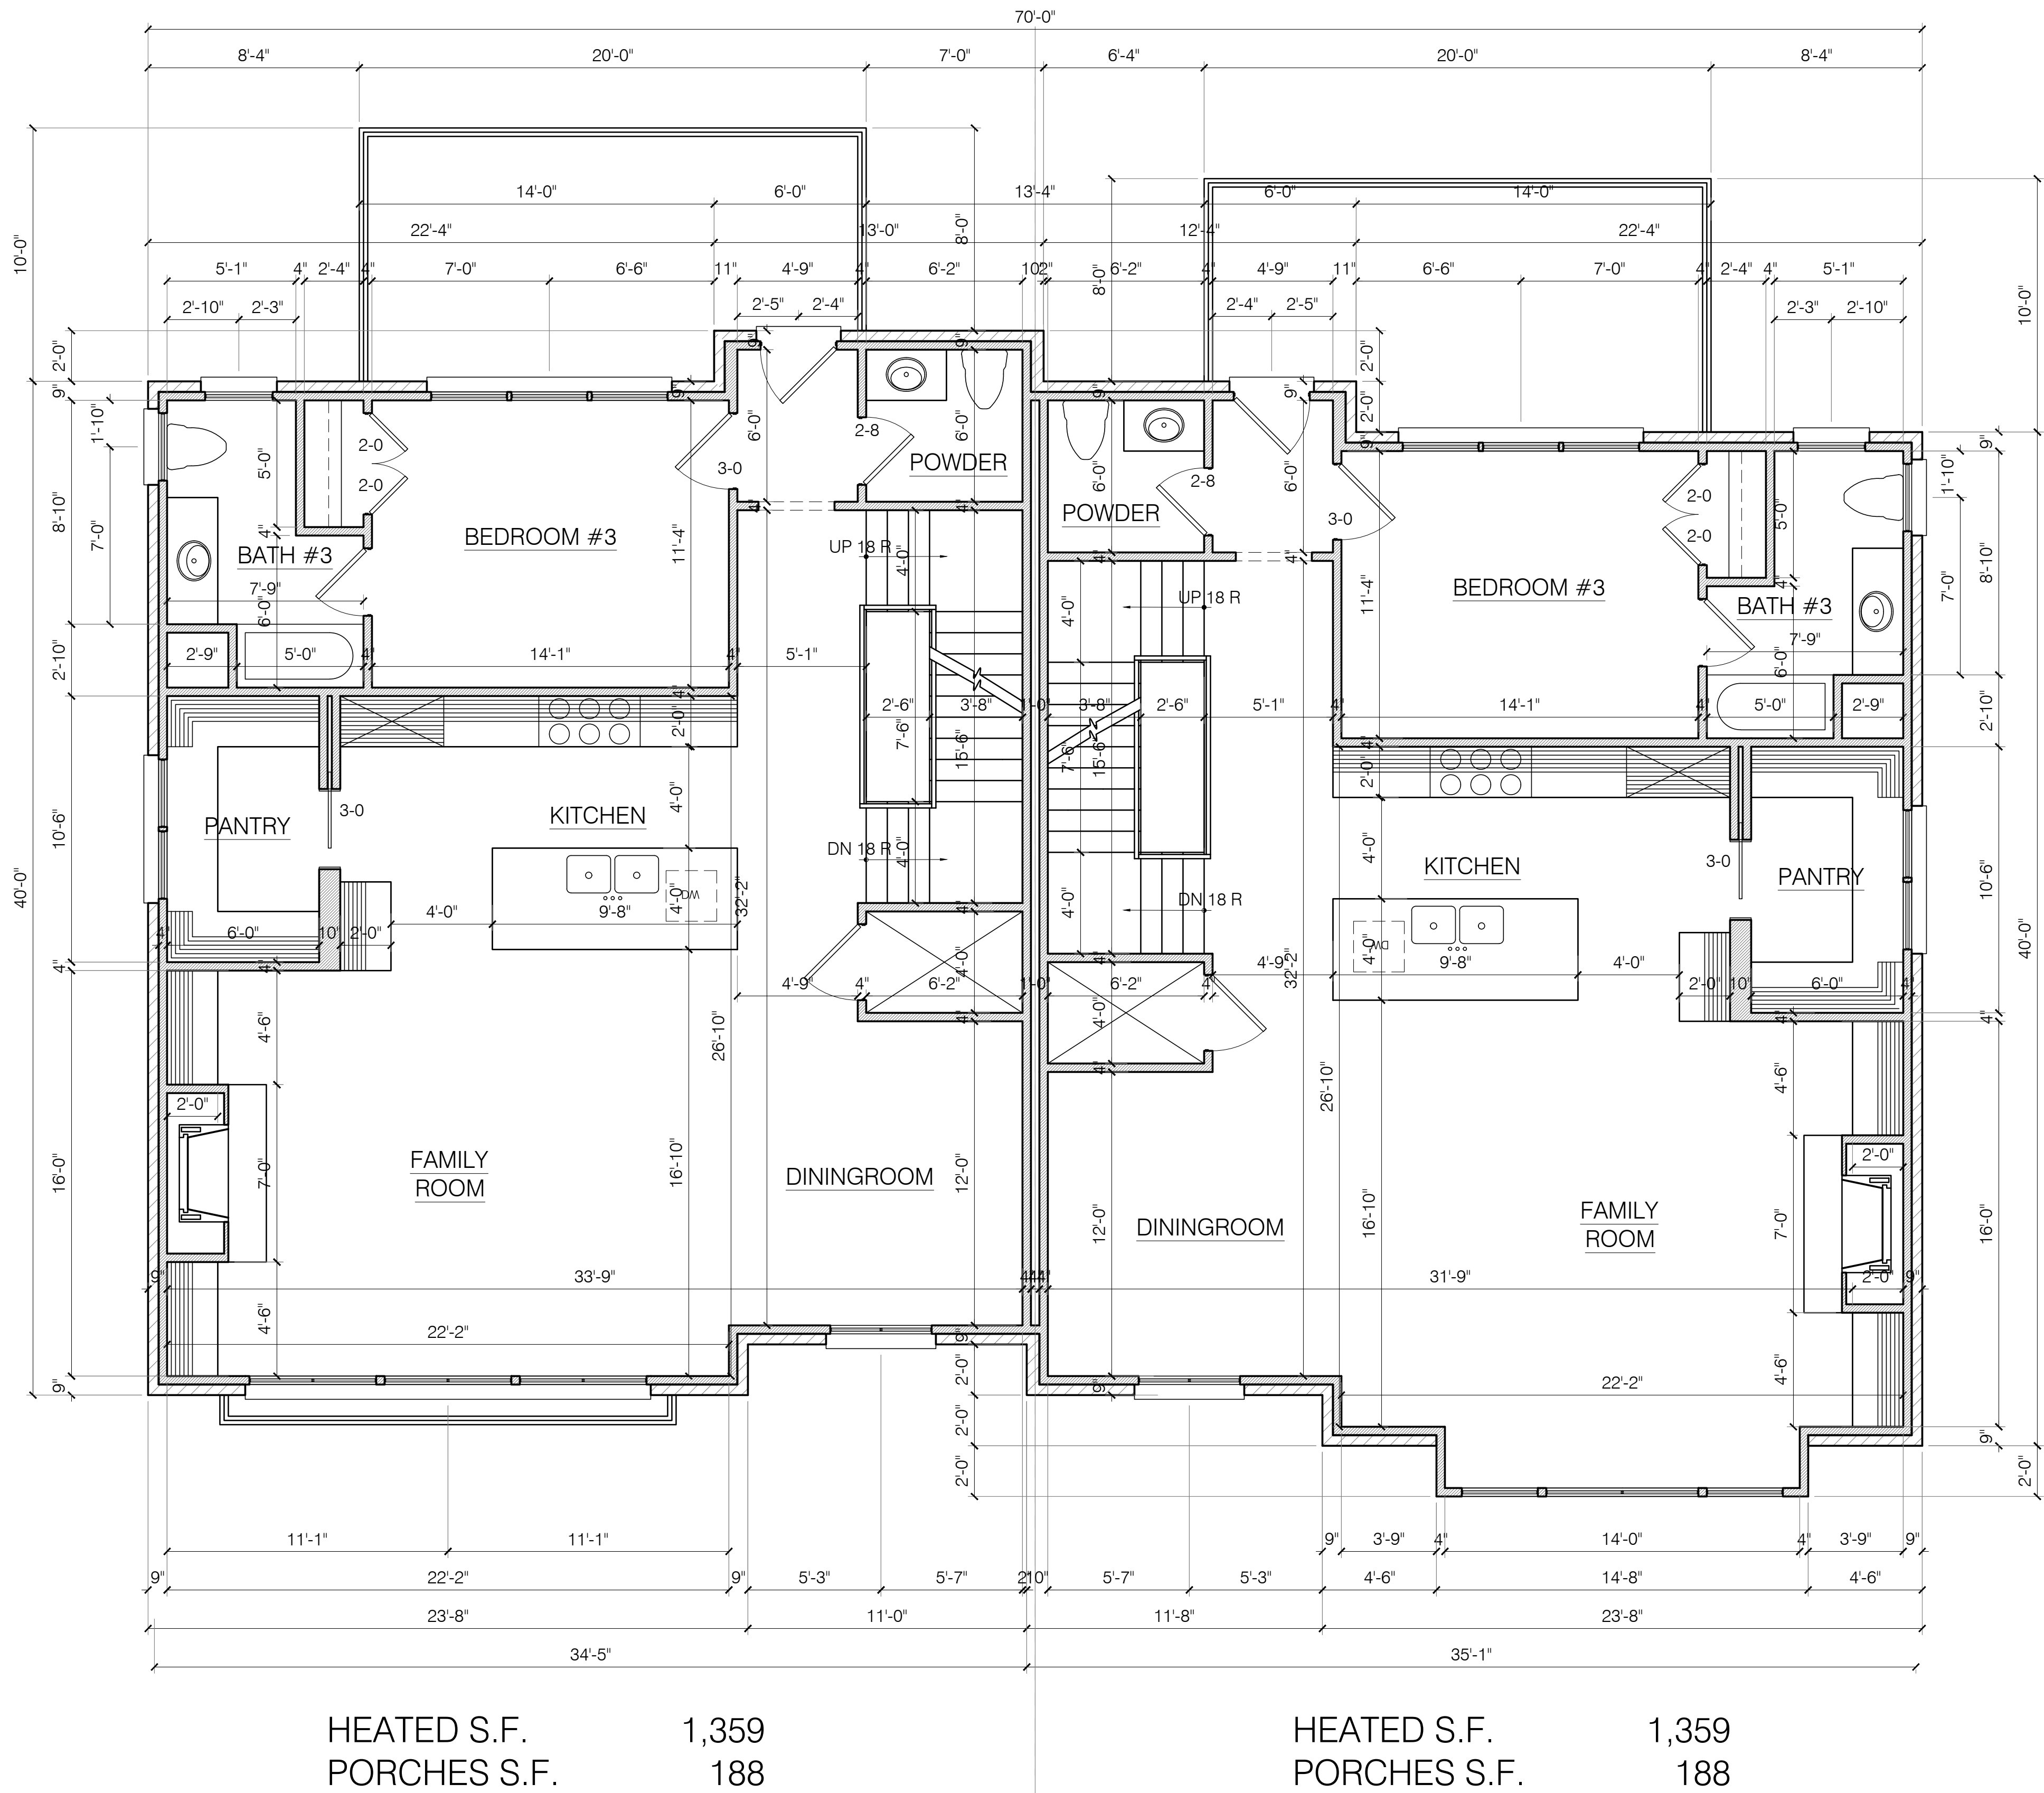


BUILDING B - SECOND FLOOR PLAN


1/4" = 1'-0"

This plan is the property of Carter Skinner Residential Designs and may not be used or reproduced without their permission. Designer assumes no liability for any home constructed from this plan. Contractor must verify ALL DIMENSIONS prior to proceeding with construction. No liability is assumed by the designer, architect, contractor, or structural engineer should attempt modifications, as even minor changes in one area of the house could lead to major problems in another area.

2609 Atlantic Avenue
Suite 205
Raleigh, NC 27604
(919) 821-2900
*Carter Skinner
Residential Designs*

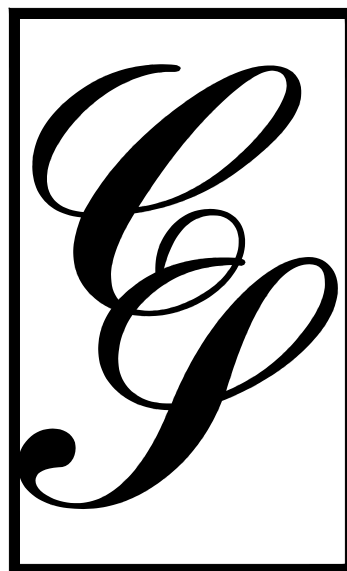

ELLWOOD AT NORTH HILLS
RALEIGH, NC

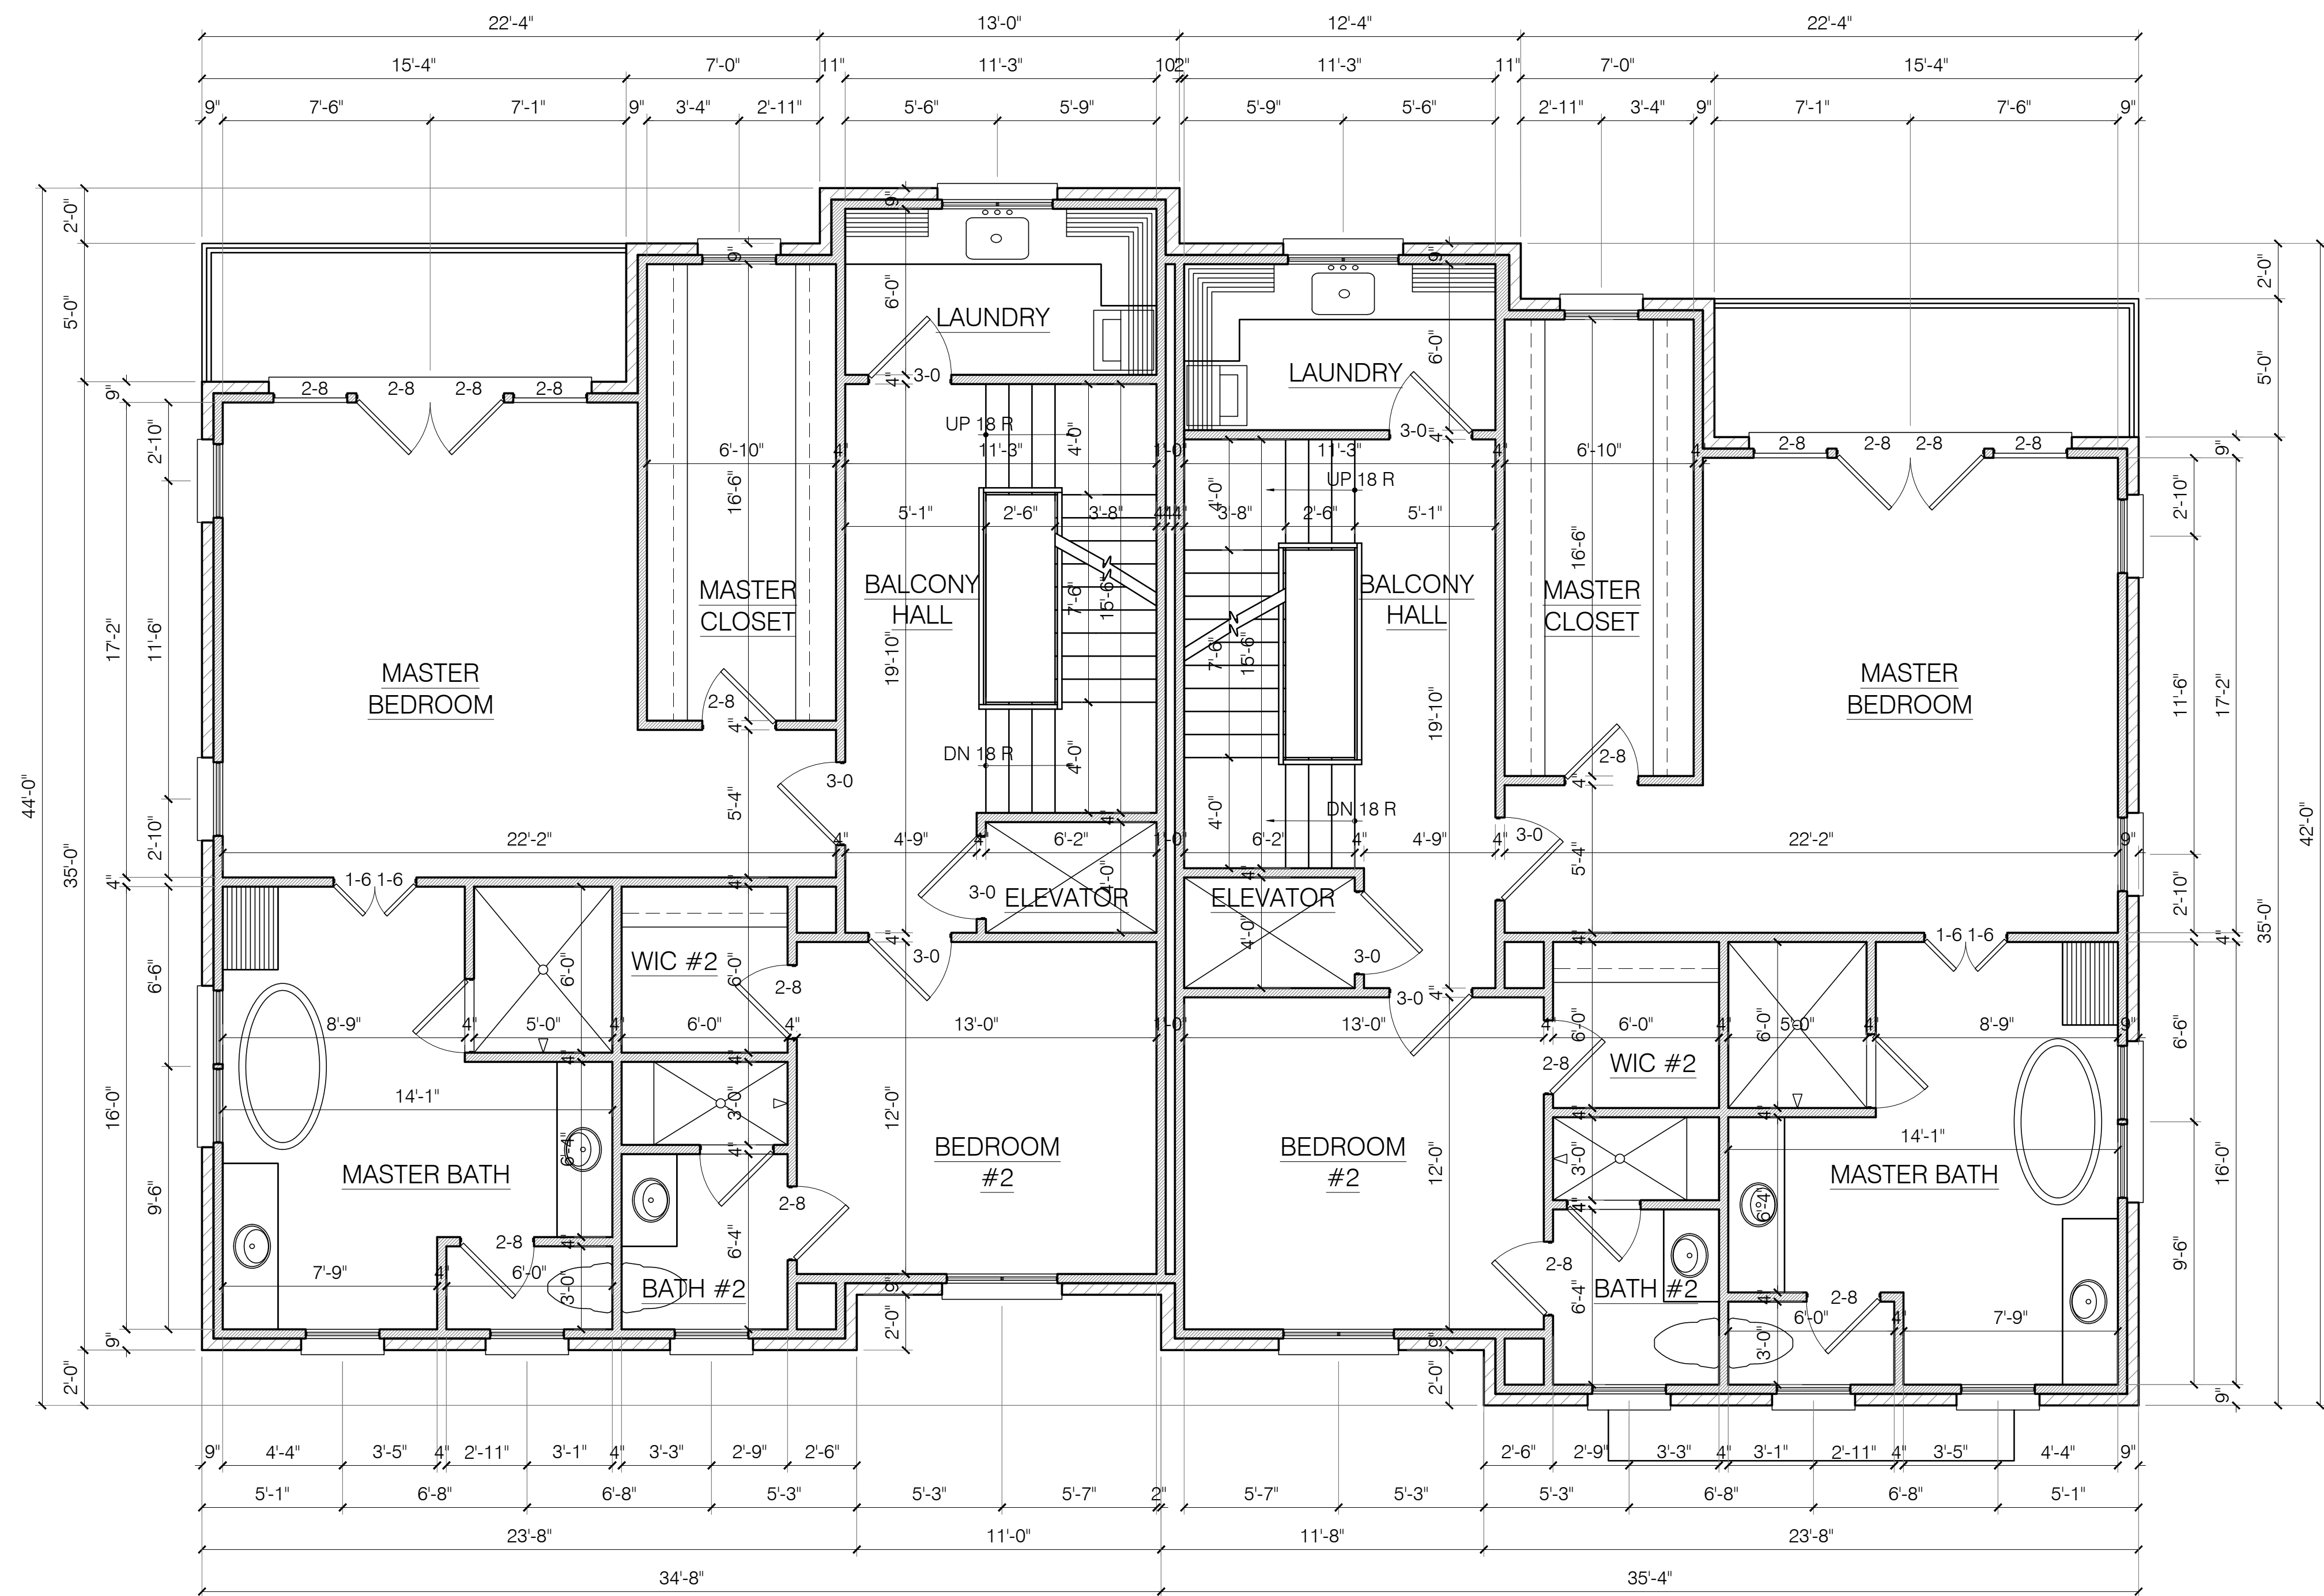


HEATED S.F. 1,272
PORCHES S.F. 77

HEATED S.F. 1,272
PORCHES S.F. 77


BUILDING B - THIRD FLOOR PLAN

1/4" = 1'-0"

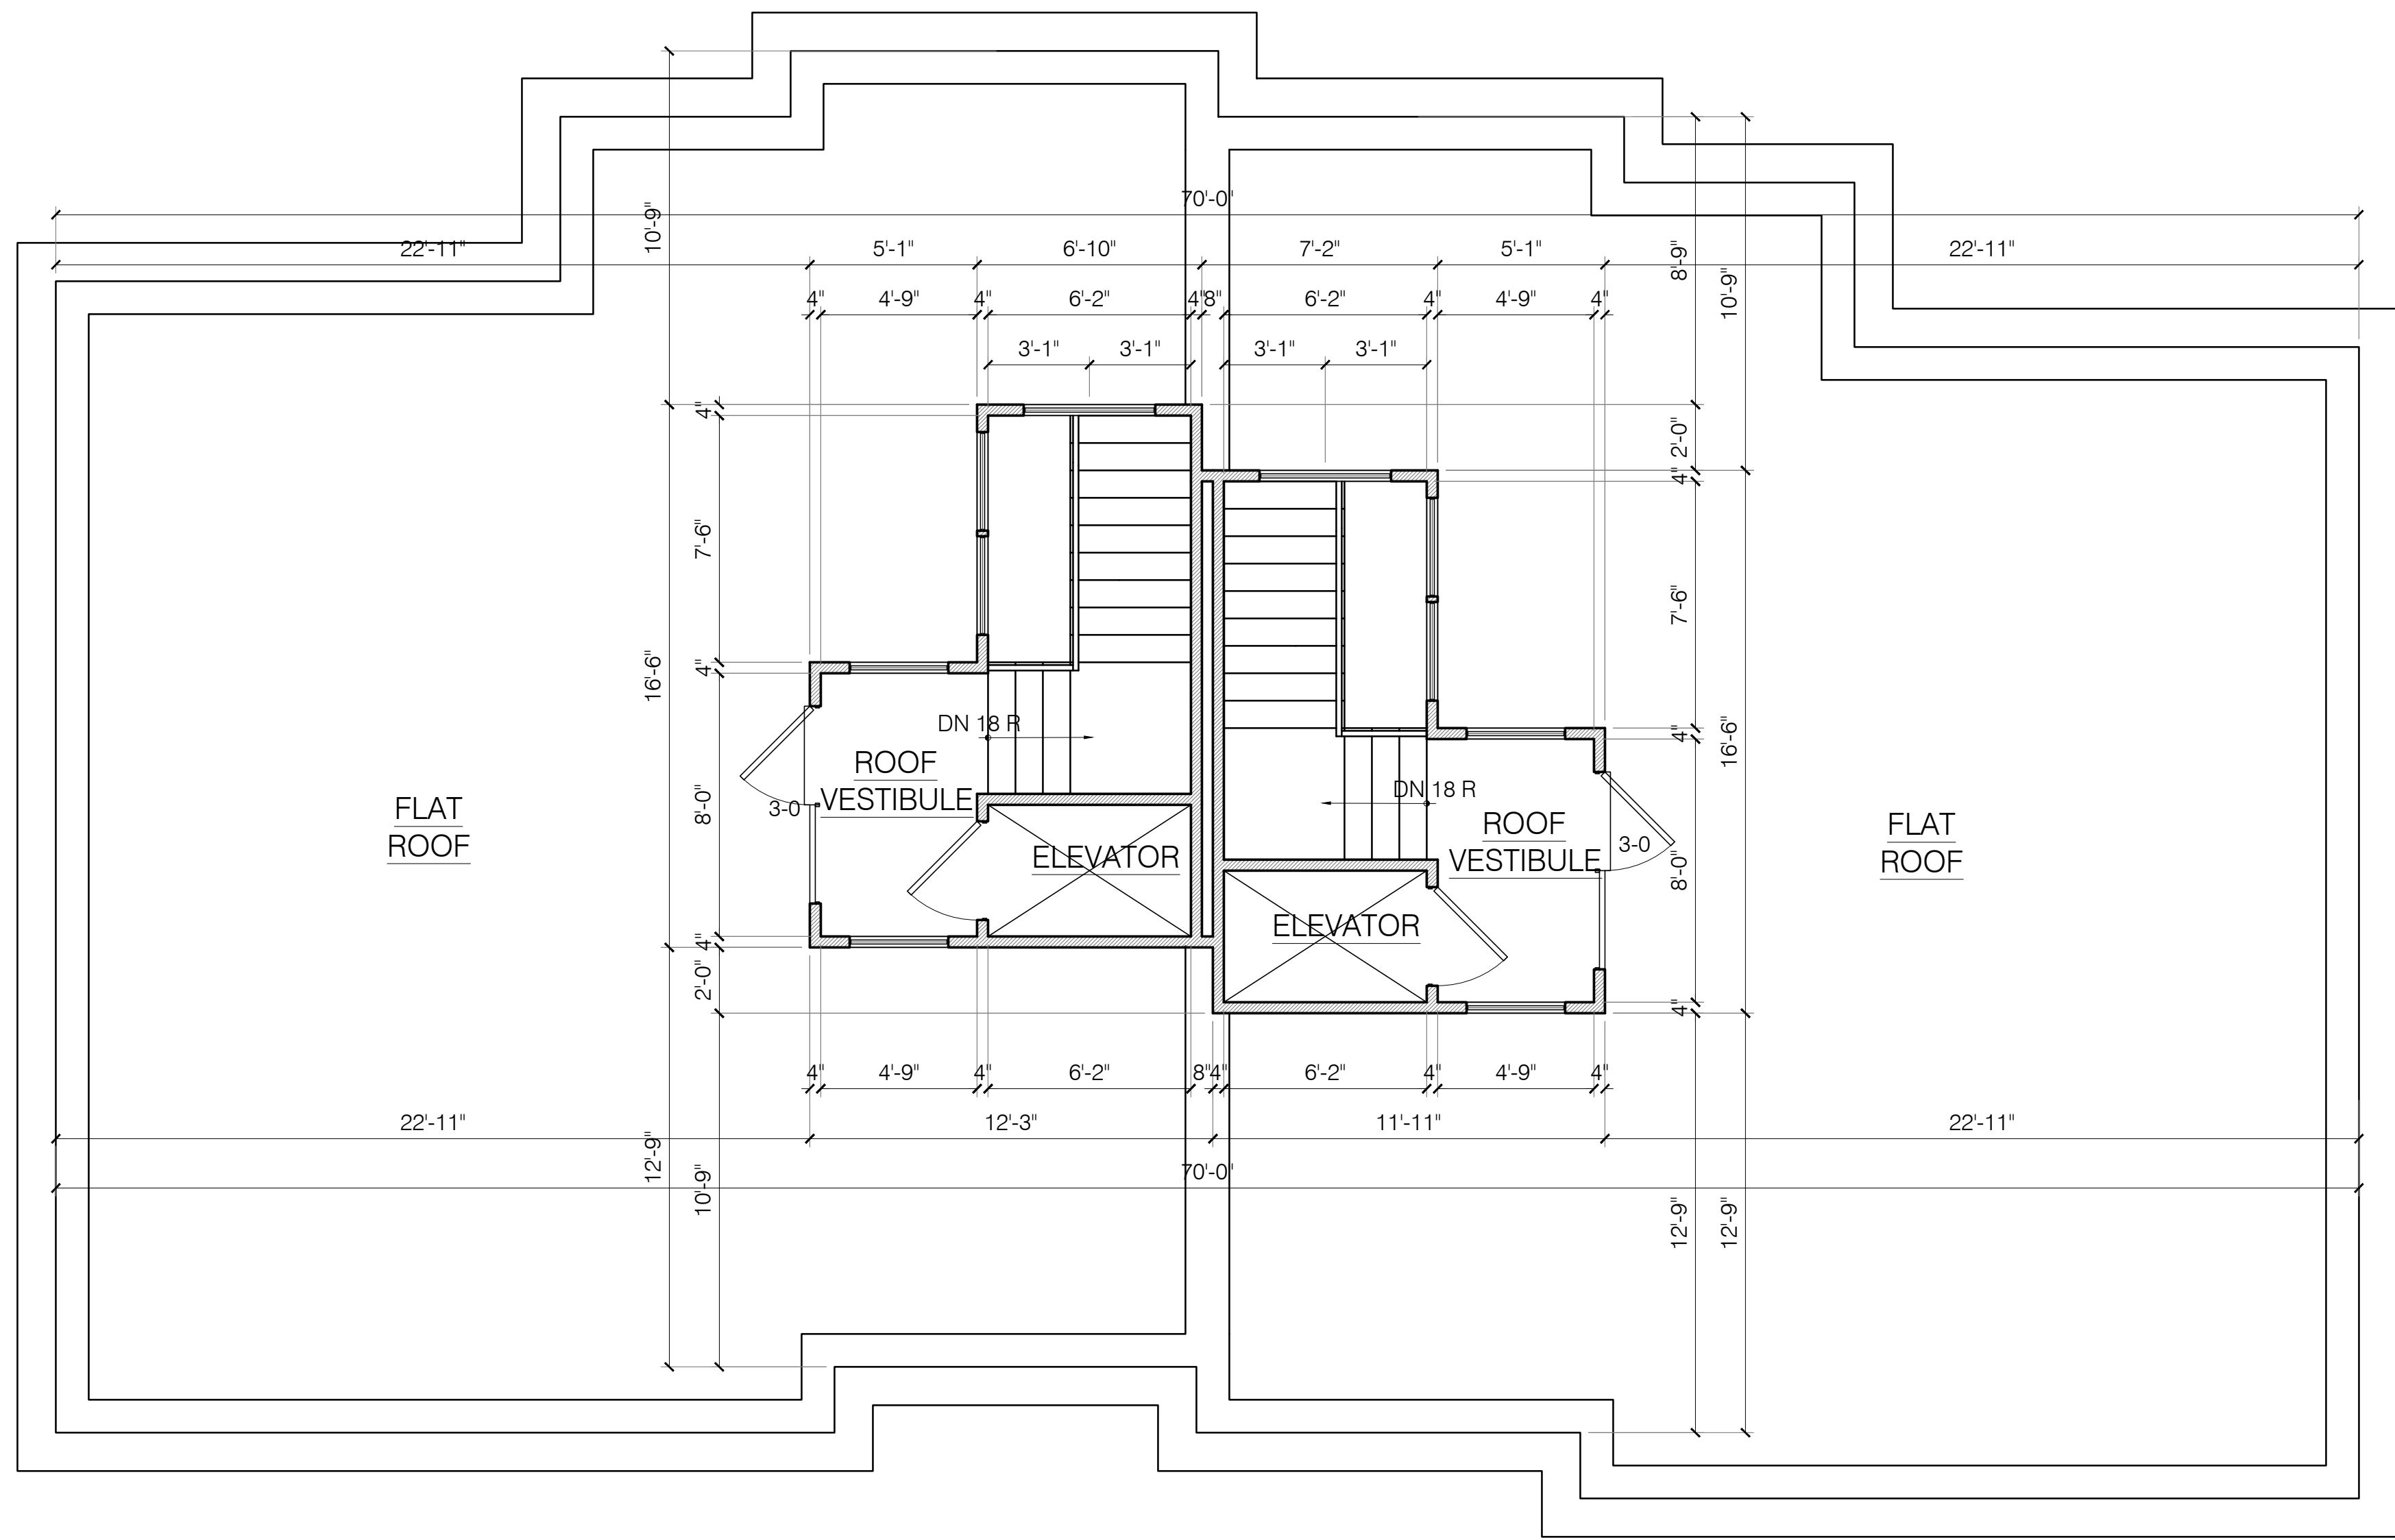

BUILDING B - ROOF PLAN

1/4" = 1'-0"

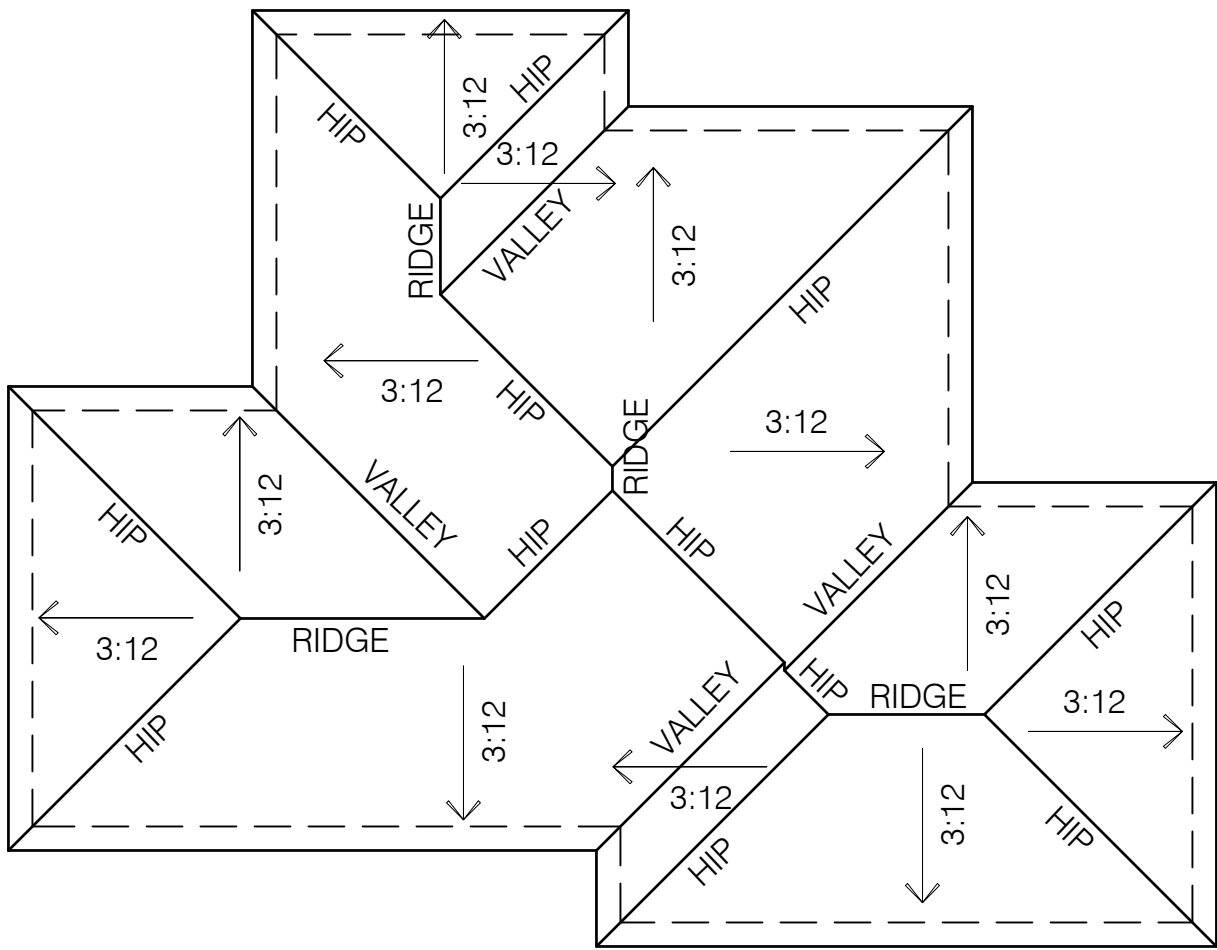

BUILDING B - VESTIBULE ROOF


1/4" = 1'-0"

COPYRIGHT © 2025	
Carter Skinner Residential Designs	
START DATE:	10/23/24
REV:	6/23/25

This plan is the property of Carter Skinner Residential Designs and may not be used or reproduced without their permission. Designer assumes no liability for any home constructed from this plan. Contractor must verify ALL DIMENSIONS prior to proceeding with construction. Carter Skinner Residential Designs is not responsible for any errors, omissions, or omissions by any qualified designer, architect, contractor, or structural engineer should attempt modifications, as even minor changes in one area of the house could lead to major problems in another area.

Carter Skinner
Residential Designs

2609 Atlantic Avenue
Suite 205
Raleigh, NC 27604
(919) 821-2900

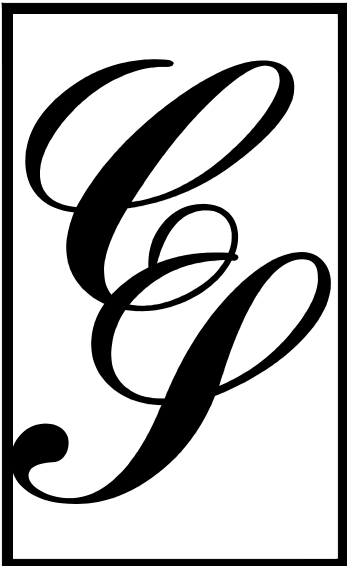

ELLWOOD AT NORTH HILLS
RALEIGH, NC



BUILDING B - FRONT

1/4" = 1'-0"

This plan is the property of Carter Skinner Residential Designs and may not be used or reproduced without their permission. Designer assumes no liability for any home constructed from this plan. Contractor must verify ALL DIMENSIONS prior to proceeding with construction. Carter Skinner Residential Designs is not responsible for any errors or omissions. A qualified designer, architect, contractor, or structural engineer should attempt modifications, as even minor changes in one area of the house could lead to major problems in another area.

2609 Atlantic Avenue
Suite 205
Raleigh, NC 27604
(919) 821-2900
Carter Skinner
Residential Designs



ELLWOOD AT NORTH HILLS
RALEIGH, NC



BUILDING B - LEFT

1/4" = 1'-0"



BUILDING B - RIGHT

1/4" = 1'-0"



BUILDING B - REAR

1/4" = 1'-0"


COPYRIGHT © 2025	
Carter Skinner Residential Designs	
START DATE:	10/23/24
REV:	6/23/25

This plan is the property of Carter Skinner Residential Designs and may not be used or reproduced without their permission. Designer assumes no liability for any home constructed from this plan. Contractor must verify ALL DIMENSIONS prior to proceeding with construction. Carter Skinner Residential Designs is not responsible for any errors or omissions. Any attempt at modifications, as even minor changes in one area of the house could lead to major problems in another area.

2609 Atlantic Avenue
Suite 205
Raleigh, NC 27604
(919) 821-2900



Carter Skinner

Residential Designs

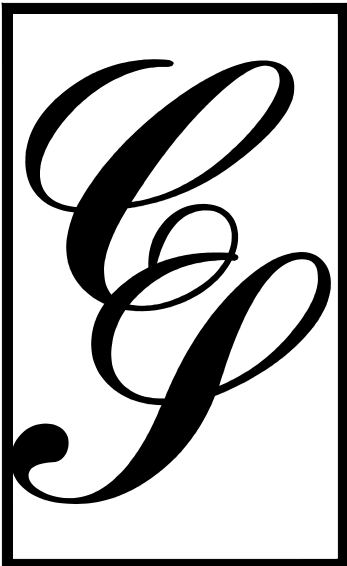

ELLWOOD AT NORTH HILLS
RALEIGH, NC

SITE PLAN
1/8" = 1'-0"

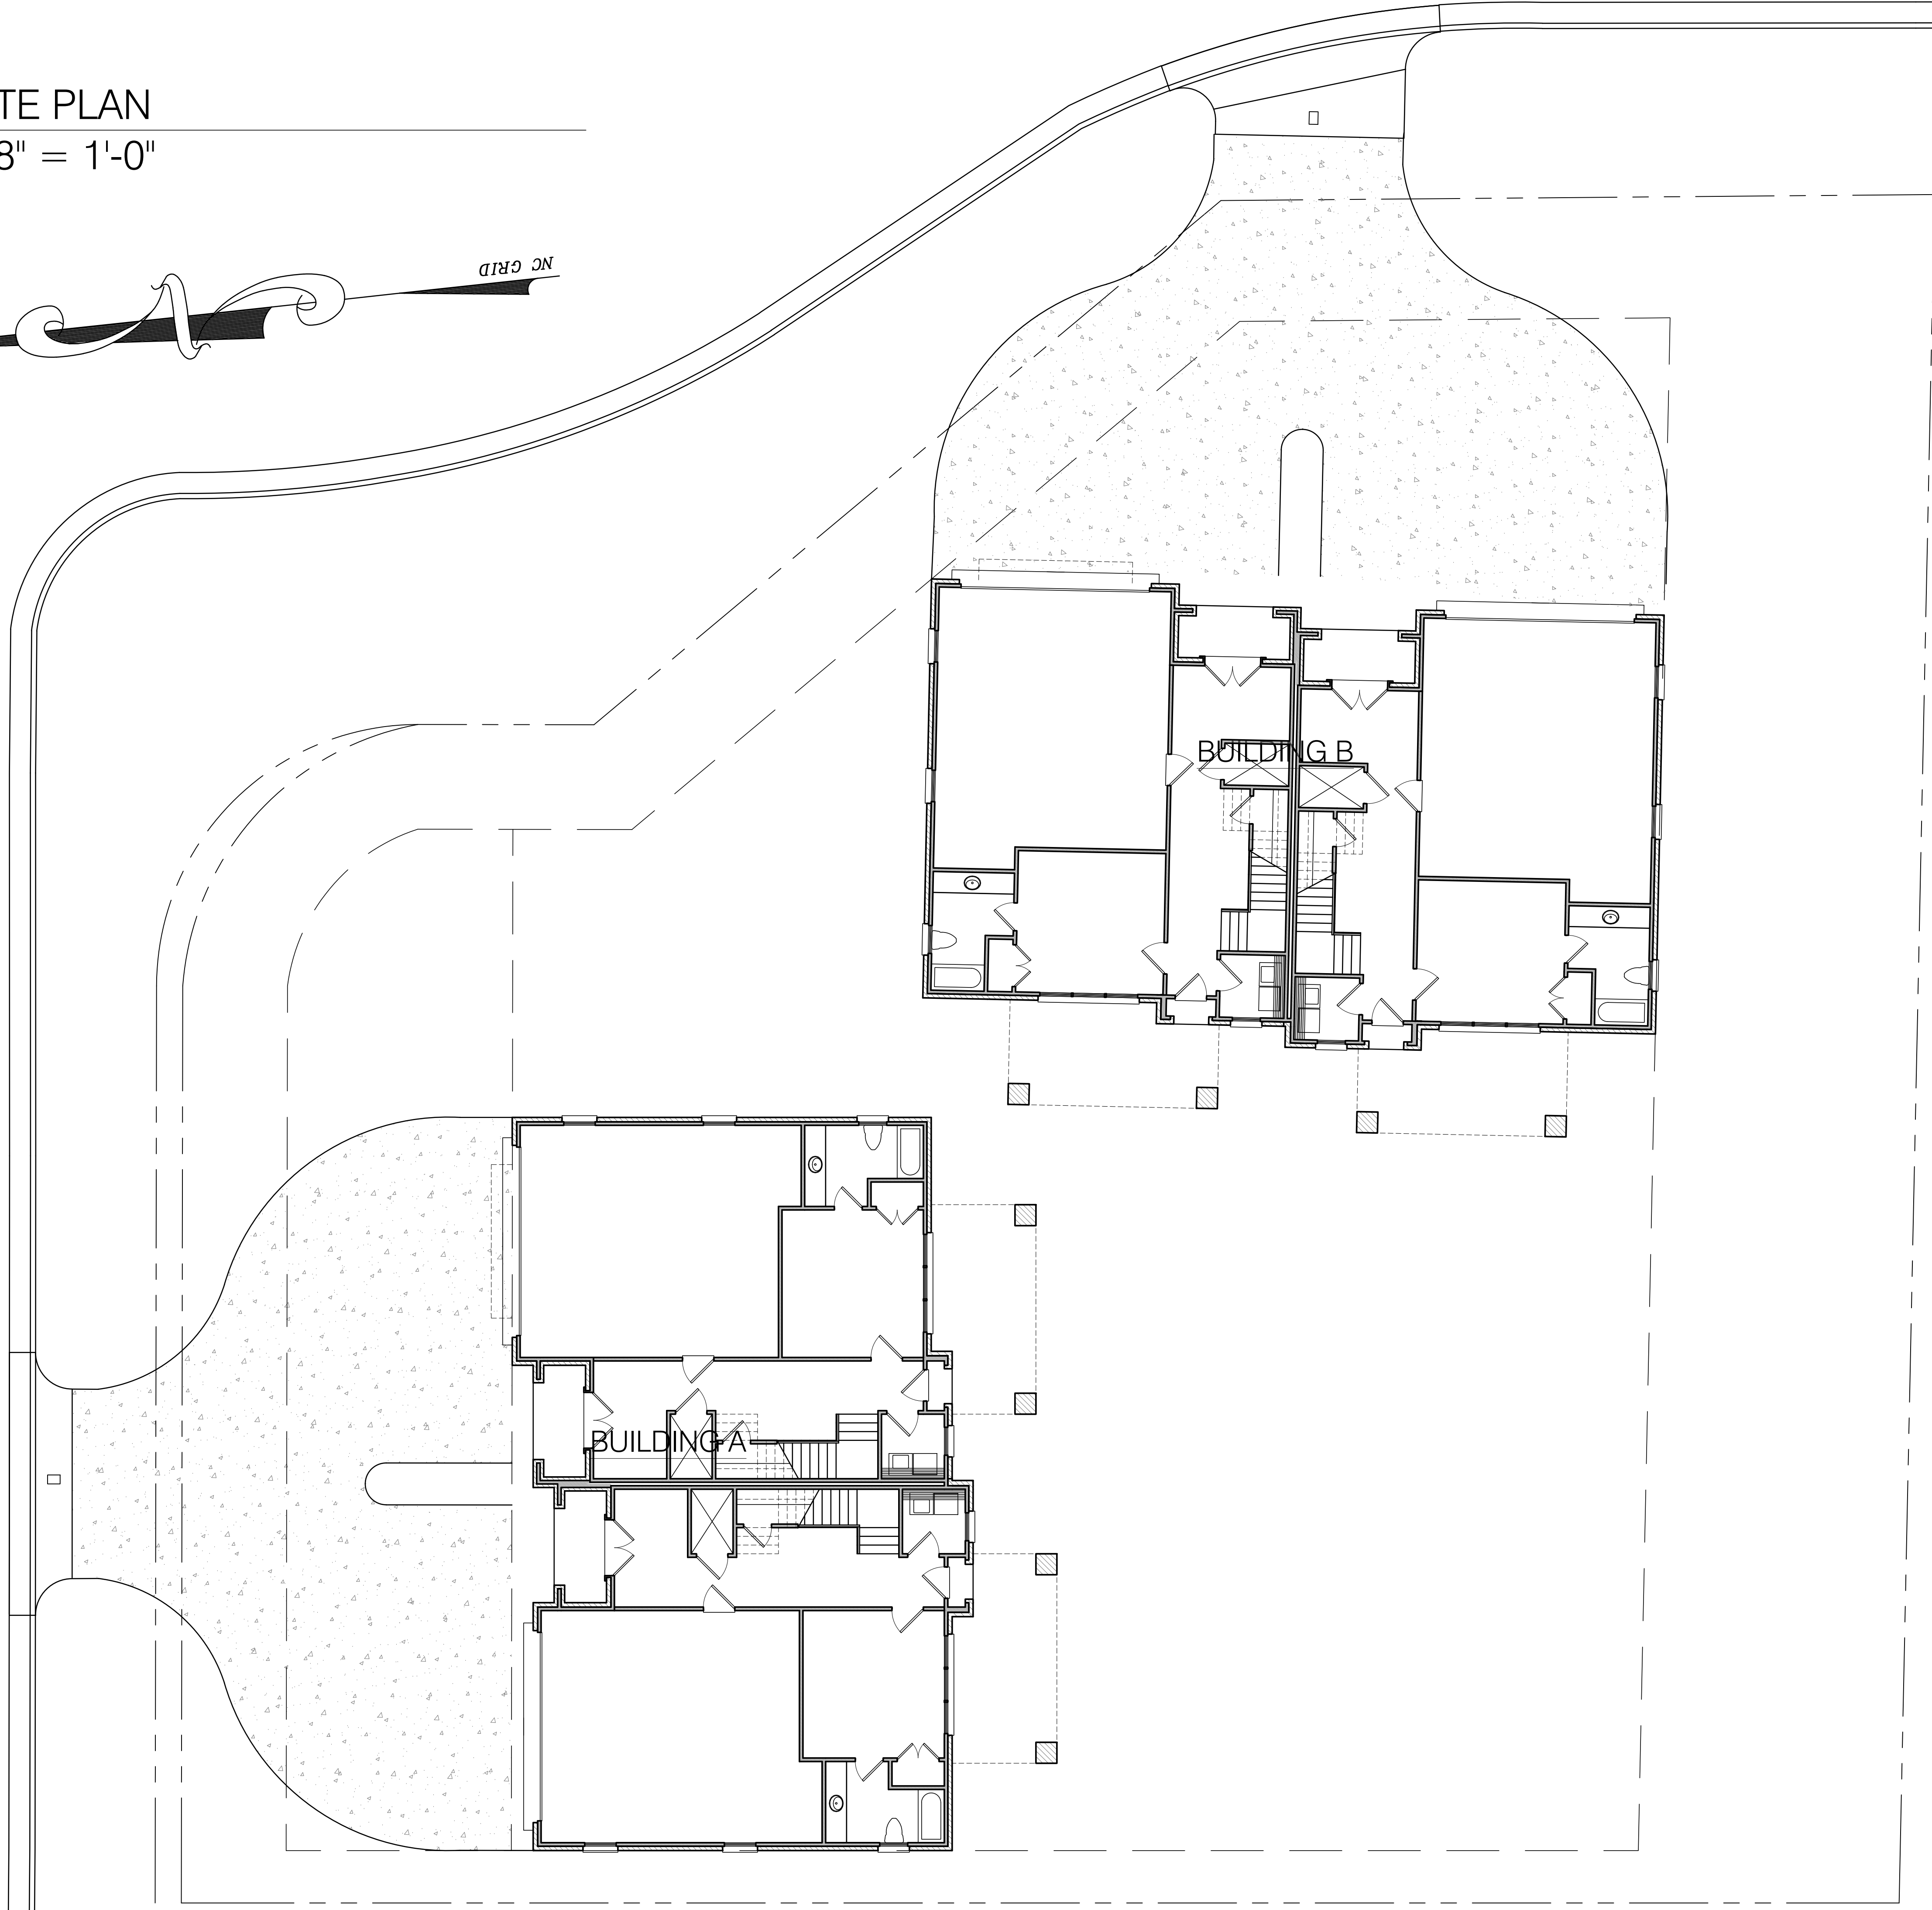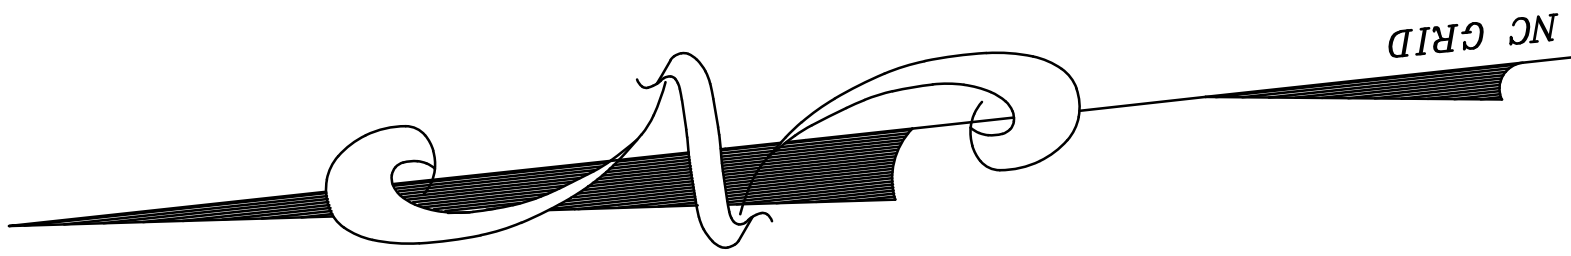

COPYRIGHT © 2025
Carter Skinner
Residential Designs

START DATE:	10/23/24
REV:	6/23/25

This plan is the property of Carter Skinner Residential Designs and may not be used or reproduced without their permission. Designer assumes no liability for any home constructed from this plan. Contractor must verify ALL DIMENSIONS prior to proceeding with construction. Changes must be exercised in making any changes in this plan. Only qualified professionals should attempt modifications, as even minor changes in one area of the house could lead to major problems in another area.

2609 Atlantic Avenue
Suite 205
Raleigh, NC 27604
(919) 821-2900

Carter Skinner
Residential Designs

ELLWOOD AT NORTH HILLS
RALEIGH, NC

OF