
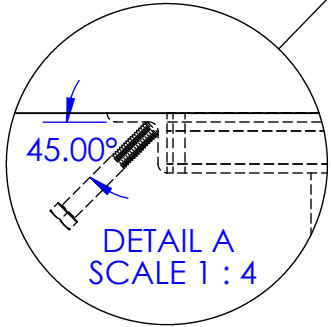
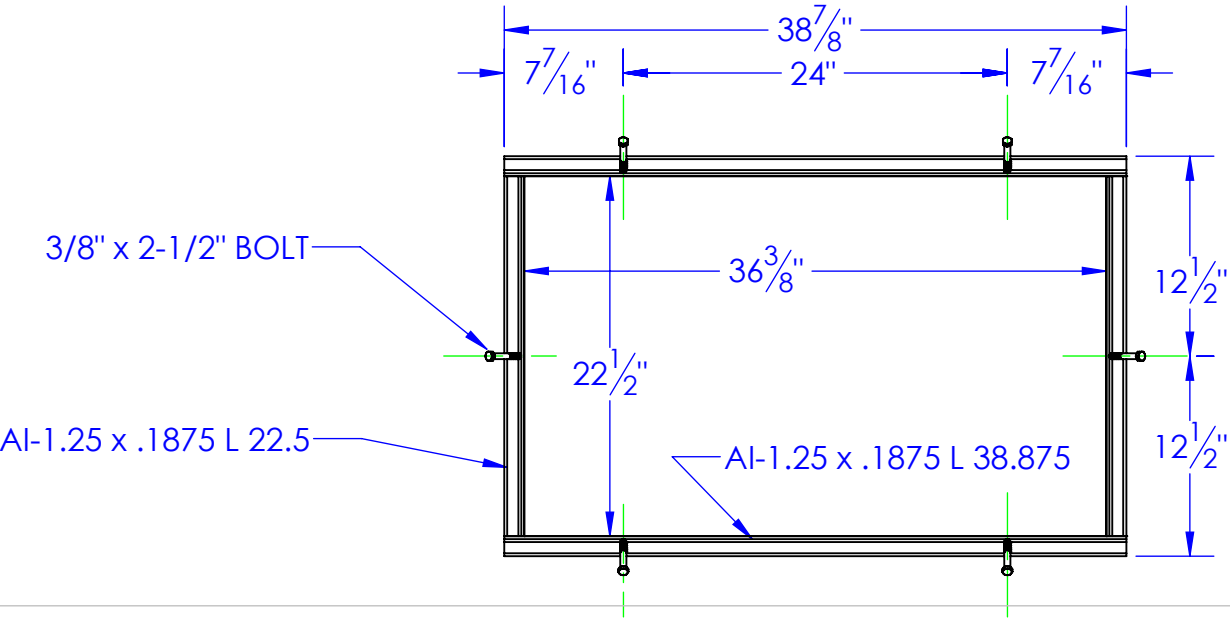
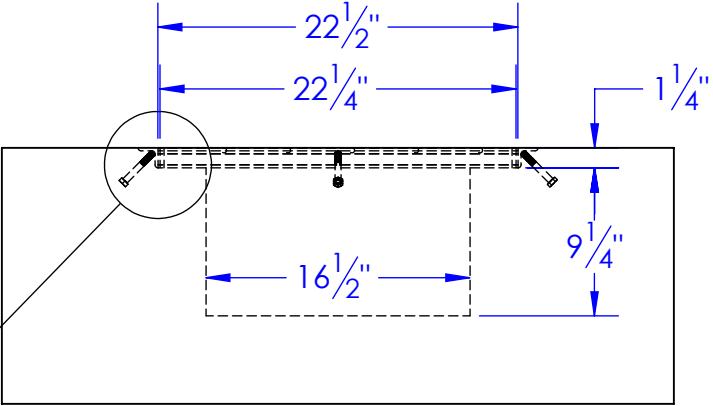
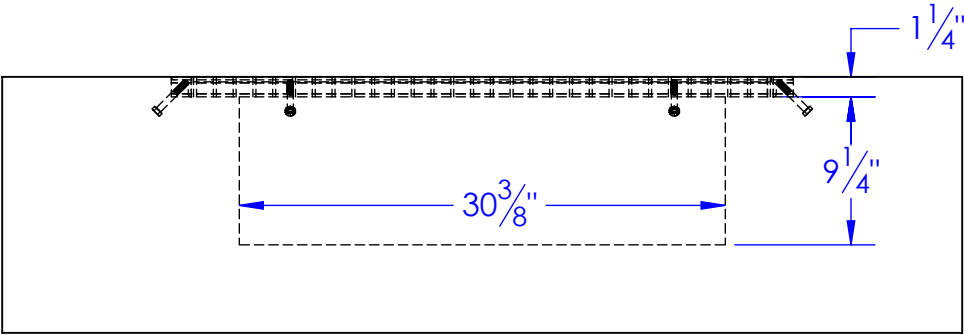
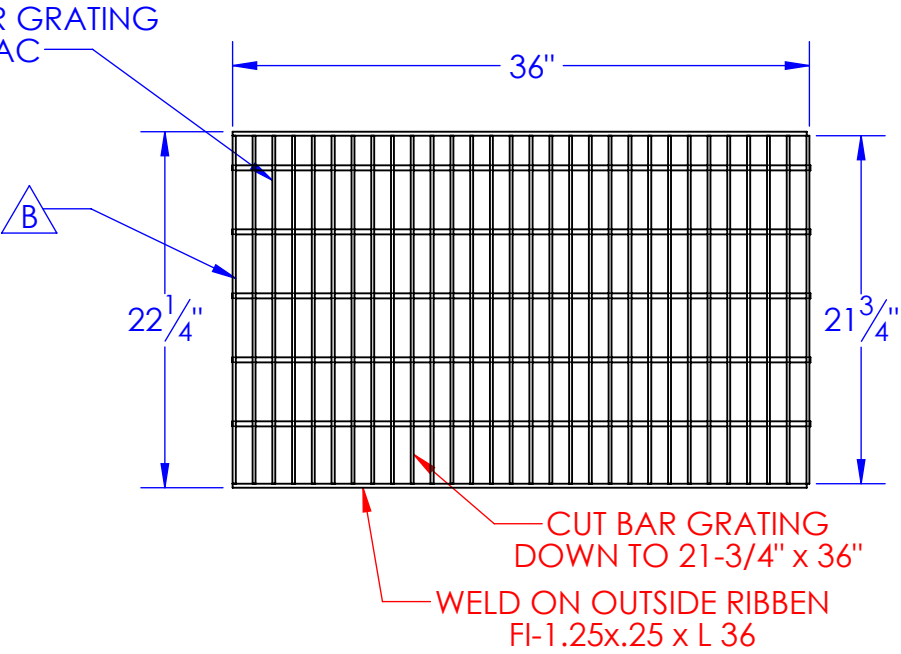
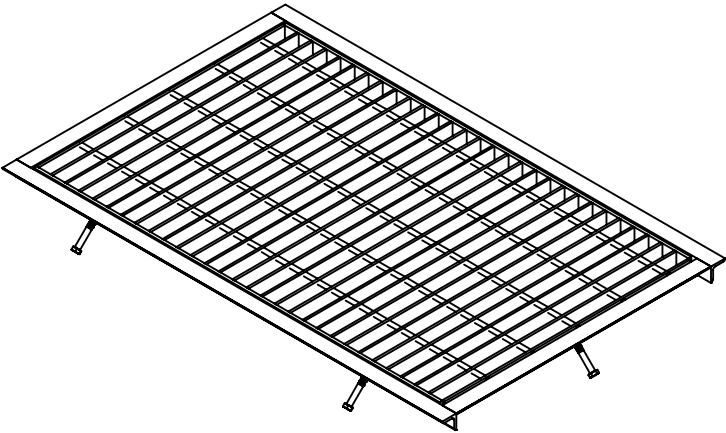


REVISIONS			
REV.	DESCRIPTION	DATE	APPROVED
A	INITIAL RELEASE	4/2/2012	
B	UPDATED BAR GRATING CUT SIZE	4/19/2012	

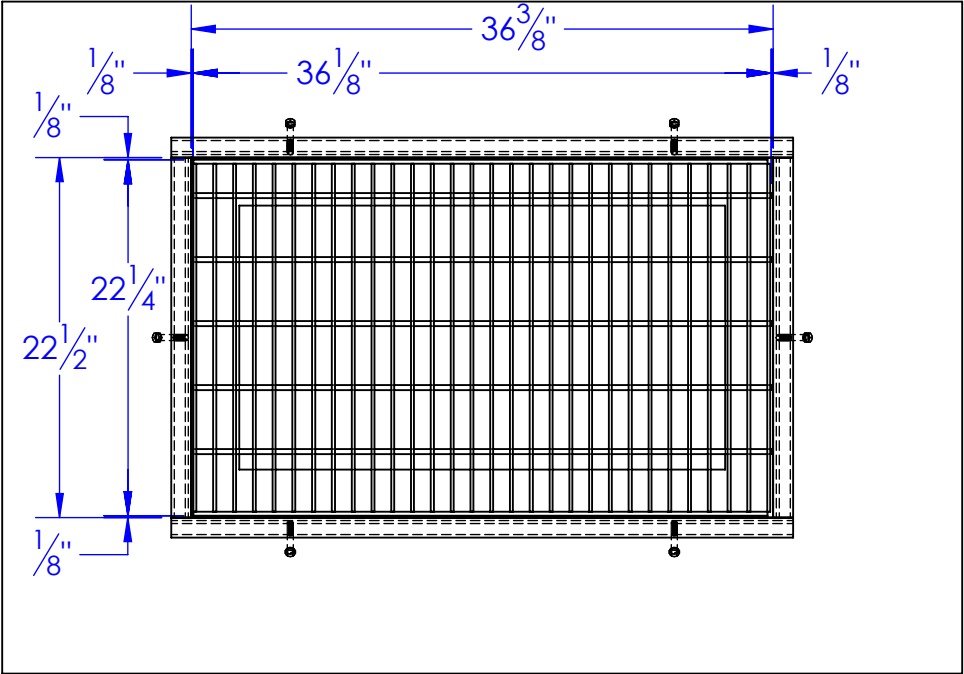

PROPRIETARY AND CONFIDENTIAL
THE INFORMATION CONTAINED IN THIS
DRAWING IS THE SOLE PROPERTY OF
<INSERT COMPANY NAME HERE>. ANY
REPRODUCTION IN PART OR AS A WHOLE
WITHOUT THE WRITTEN PERMISSION OF
<INSERT COMPANY NAME HERE> IS
PROHIBITED.

UNLESS OTHERWISE SPECIFIED:
DIMENSIONS ARE IN INCHES
TOLERANCES:
FRACTIONAL ± 1/16
ANGULAR: MACH ± 1 BEND ±
TWO PLACE DECIMAL ± 0.010
THREE PLACE DECIMAL ± 0.005
MATERIAL
DO NOT SCALE DRAWING

		NAME	DATE	P.O. BOX 248, SABETHA KS. 66534 (785) 284-3674 FAX (785) 284-3931	
DRAWN		HEATH	4/17/2013	TRIPLE C INC.	
PART #					
ASM #		TC- WASH BAY PIT			
COMMENTS:				SIZE DWG. NO. REV	
TRIPLE C WASH BAY PIT				B 95-1402 B B	
				SCALE: 1:12WEIGHT: SHEET 1 OF 1	