

HOCKING COUNTY

PROJECT #1

INFORMATION FOR BIDDERS

Preparation of Bid:

- (1) Each bid should be submitted on the attached form and
- (2) Each bid must be submitted in a sealed envelope bearing the name and address of the bidder and the name of the project.

Qualifications of Bidder:

Owner may make such investigation as it deems necessary to determine the ability of the bidder to perform the work, and the bidder shall furnish to the Owner all such information and data for this purpose as the Owner may request. The Owner reserves the right to reject any bid if the evidence submitted by, or investigation of, such bidder fails to satisfy the Owner that such bidder is properly qualified to carry out the obligations of the contract and to complete the work contemplated therein. Conditional bids will not be accepted.

Bid Security:

Each bid must be accompanied by certified check of the bidder, or a bid bond duly executed by the bidder as principal, and having as surety thereon a surety company approved by the Owner, in the amount of ten (10%) percent of the bid. Such checks or bid bonds will be returned to all except the lowest bidder within three (3) days after the bid award, and the remaining check or bid bonds will be returned promptly after the Owner and the accepted bidder have executed the contract and the project has been completed, or, if no award has been made within thirty (30) days after the date of the opening of bids, upon demand of the bidder at any time thereafter, so long as he has not been notified of the acceptance of the bid.

Liquidated Damages for Failure to Enter into Contract:

The successful bidder, upon his failure or refusal to execute and deliver the contract and bonds required within ten (10) days after he has received notice of acceptance of his bid, shall forfeit to the Owner, as liquidated damages for such failure or refusal, the security deposited with his bid.

Completion Date:

Bidder agrees to commence work in a timely fashion after entering into a contract. The owner intends and requires that this project be completed by August 30, 2026.

Failure to complete the project on time will result in the contractor forfeiting \$500.00 per day in liquidated damages for every day after this completion date, unless both the contractor and the County Engineer agree to a time extension and waiver of the liquidated damages due to unforeseen circumstances.

Security for Faithful Performance:

Simultaneously with his delivery of the executed contract, the contractor shall furnish a surety bond or bonds as security for faithful performance of this contract and for the payment of all persons performing labor on the project under this contract, as specified in the General conditions included herein. The surety on such bonds shall be a duly authorized surety company satisfactory to the Owner.

Laws and Regulations:

The bidder's attention is directed to the fact that all applicable State Laws, municipal ordinances, and the rules and regulations of all authorities having jurisdiction over construction of the project shall apply to the contract throughout, and they will be deemed to be included in the contract the same as though herein written out in full.

Method of Award - Lowest Qualified Bidder:

If at the time this contract is to be awarded, the lowest base bid submitted by a responsible bidder does not exceed the amount of funds then estimated by the Owner as available to finance the contract, the contract will be awarded on the base bid only. If such bid exceeds such amount, the Owner may reject all bids or may award the contract on the base bid combined with such deductible alternates applied in numerical order which they are listed in the Form of Bid, as produces a net amount which is within the available funds.

Obligation of Bidder:

At the time of the opening of bids each bidder will be presumed to have inspected the site and to have read and to be thoroughly familiar with the plans and contract document (including all addenda). The failure or omission of any bidder to examine any form instrument or document shall in no way relieve any bidder from any obligation in respect of his bid.

Material and Work Specifications:

All materials and work shall be in conformance with the latest addition of the State of Ohio Department of Transportation construction and Material Specifications.

GENERAL NOTES

EXTRA AREAS:

Included in the quantity under "X-tra Concrete" is paving at private drives and intersections. All drives shall receive a 2' apron and all intersections shall receive a 10' apron.

TEMPORARY CENTERLINE:

Temporary centerline is to be applied to the finish course.

UNIT PRICE:

The unit prices for items "441 Asphalt Concrete" surface course intermediate course are price per ton, not price per cubic yard. Quantities used for estimating purposes assume 2 tons per cubic yard. However, the tonnage required to meet the mat thicknesses shall be determined at time of construction from the mix formulation (JMF) used on this project.

TRAFFIC:

It shall be the responsibility of the Contractor to maintain traffic in accordance with the Ohio Manual of Uniform Traffic Control Devices. At no time shall flaggers perform other duties while working on this project.

SCOPE OF WORK:

The locations and corresponding quantities as listed are approximate and should be considered as the base contract. The Hocking County Engineer may add additional locations and quantities to this project at the unit prices bid throughout the 2025 construction season. It may become necessary to cut back on the scope of work on various projects due to lack of required funding.

DISPOSAL OF CUTTINGS:

Cuttings resulting from any planing shall remain the property of the Hocking County Engineer and shall be delivered to the Hocking County Highway garage located at 1286 California Avenue.

PREVAILING WAGE:

This is a prevailing wage project.

MANHOLE RISERS: Risers must be placed where needed and contractor to supply both labor and materials.

PLEASE NOTE: The Bridge on Enterprise Iles Road will NOT be paved although a butt joint shall be placed at the beginning and the end of the bridge.

Campaign Contributions Limitations Certification
ORC 3517.13 &

I, the undersigned, on behalf of the Bidder identified below, hereby certify that, within the two previous calendar years (but excluding periods prior to January 1, 2007), no person identified below, as an individual and while in a position described below, has made one or more contributions totaling in excess of one thousand dollars (\$1,000.00) to the holder of the public office having ultimate responsibility for the award of the subject contract or to the public officer's campaign committee.

Said persons are:

- a) The individual owner, if the Bidder is a sole proprietorship or
- b) Each partner or owner, if the Bidder is a partnership; or
- c) Each shareholder, if the Bidder is an unincorporated business or an association, including without limitation a professional association, estate or trust; or
- d) Each owner of more than 20% of a Bidder that is a corporation or business trust; and
- e) Each spouse of any person identified in (a) through (d), above; and
- f) Each child seven years of age to seventeen years of age of any person identified in (a) through (d), above; and
- g) Any combination of said persons.

Signed this _____ day of _____, 2026

Bidder: _____

(Signed)

Printed Name & Title: _____

PROJECT # 1 – LOCATION AND DESCRIPTION

RD #	ROAD NAME	BEGIN	END
CR 1057	Homer Street.	CR 52	Dead End
CR 1085	Parkway Drive	CR 52	Twps. 552
CR 1058	Adams Avenue	CR 1058	CR 1057
CR 1059	Hansel Avenue	CR 1085	CR 1057
CR 1066	Timmer Street	CR 1059	CR 1061
CR 1061	Central Avenue	CR 1057	Dead End
CR 1064	Charles Street	CR 52	Dead End
CR 31	Enterprise-Iles	CR 33A	CR -33A
NO PAVING OF BRIDGE			
CR 22	Jobs-New Pittsburg	SR 78	Dead End

	Road Name	Mileage	Width	441
CR 1057	Homer Street	0.56	22'	1.25"
CR 1085	Parkway Dr	0.30	20'	1.25"
CR 1058	Adams Ave.	0.25	20'	1.25"
CR 1059	Hansel Ave.	0.21	21'	1.25"
CR 1066	Trimmer St.	0.12	23'	1.25"
CR 1061	Central Ave.	0.13	20'	1.25"
CR 1064	Charles St.	0.51	20'	1.25"
CR 31	Enterprise Iles Rd	0.56	24'	1.25"
CR 22	Jobs-New Pittsburg	4.11	19'	1.25"

QUANTITIES- PROJECT #1

	Gal.	Tons	Width	Miles
Homer Street	361	502	22'	0.56
Parkway Drive	176	244	20'	0.30
Adams Avenue	147	204	20'	0.25
Hansel Avenue	129	180	21	0.21
Trimmer Street	81	113	23'	0.12
Central Avenue	76	106	20'	0.13
Charles Street	299	416	20'	0.51
Enterprise-Iles	397	552	24'	.56
Jobs-New Pittsburg Rd	2,291	3,181	19'	4.11
TOTALS	3,957	5,498	19'-24'	6.75

PROJECT #1 UNIT PRICE

For the improvement of CR 1057, CR 1085, CR 1058, CR 1059, CR 1066, CR 1061, CR 1064, CR 31 and CR 22 and in accordance with the plans and specifications by paving with asphalt concrete.

Pavement Width: Varies 19' – 24'

Depth: 1.25"

Pavement Length: 35,746' or 6.77 miles

ITEM	QTY	DESCRIPTION	UNIT PRICE	TOTAL
407	3,957 Gal.	Tack Coat	_____	_____
441	5,498 Ton	1 1/4" Asphalt Concrete	_____	_____
441 Xtra	42 Ton	Asphalt Concrete	_____	_____
614	6.79 Miles	Temp C/L	_____	_____
Maintain Traffic		LUMP	_____	_____
Mobilization		LUMP	_____	_____
Labor and Material	40	Risers	_____	_____

TOTAL BID AMOUNT: _____

TO: HOCKING COUNTY BOARD OF COMMISSIONERS

The undersigned having full knowledge of the sites, plans, or specifications for the following improvements and the conditions of this proposal, hereby agrees to furnish all services, labor, materials, and equipment necessary to complete the entire project, according to the plans, specifications and completion dates and to accept the unit prices listed for each items full compensation for the work on this proposal.

DATE OF COMPLETION: August 30, 2026

The total amount of the bid for Project #1 Paving in the sum of

_____ and / 100 Dollars


(\$ _____).

COMPANY:

SIGNED:

TITLE:

DATE:


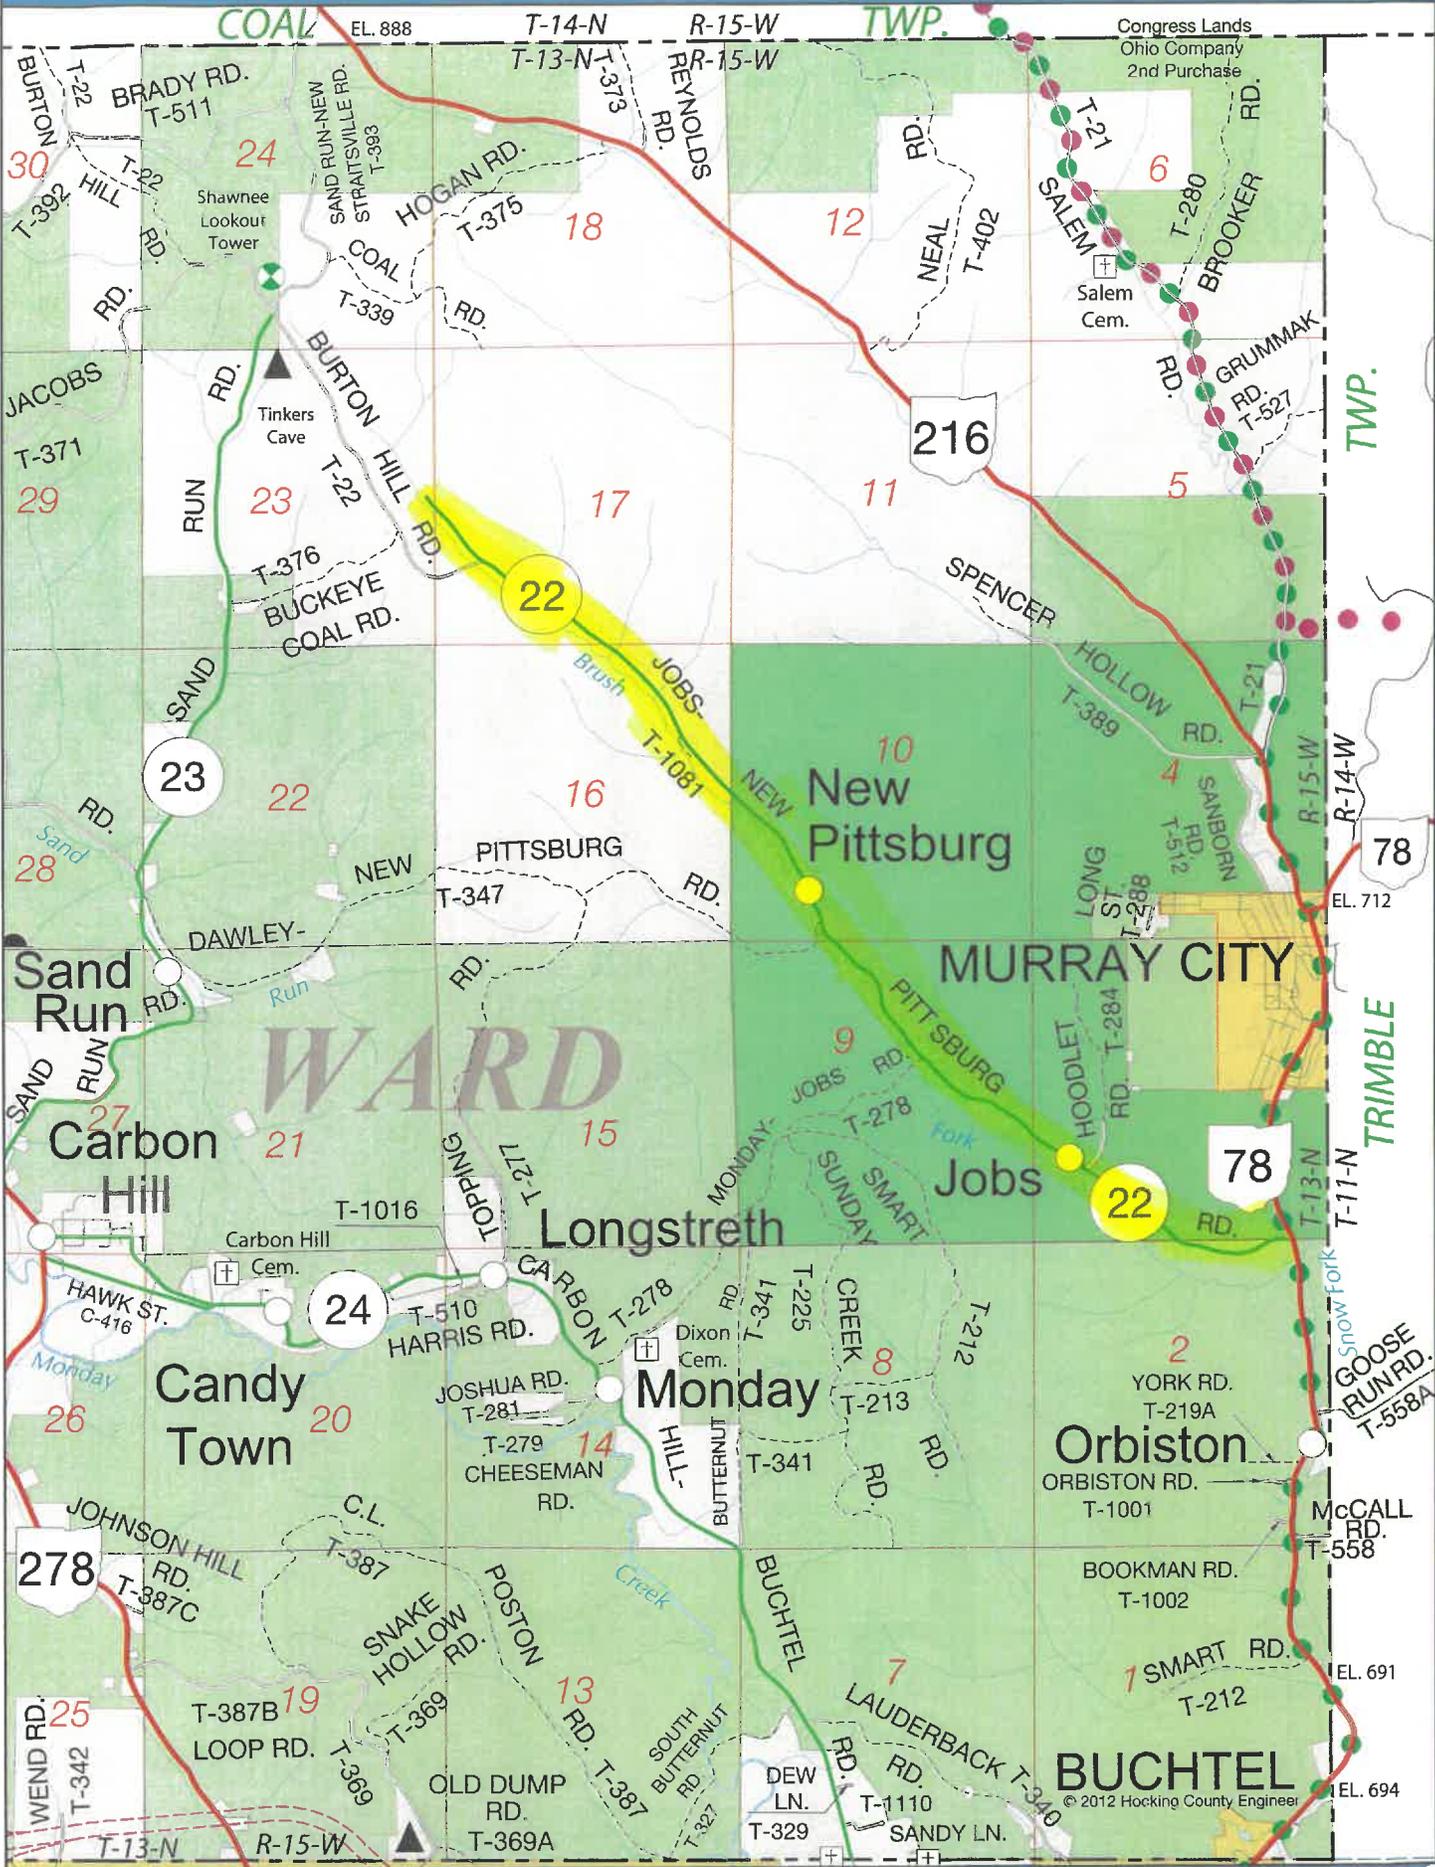


WARD

© 2012 Hocking County Engineer

ENTERPRISE FALLS TOWNSHIP SECTIONS 5 & 6

Grid Location G-15

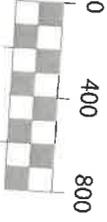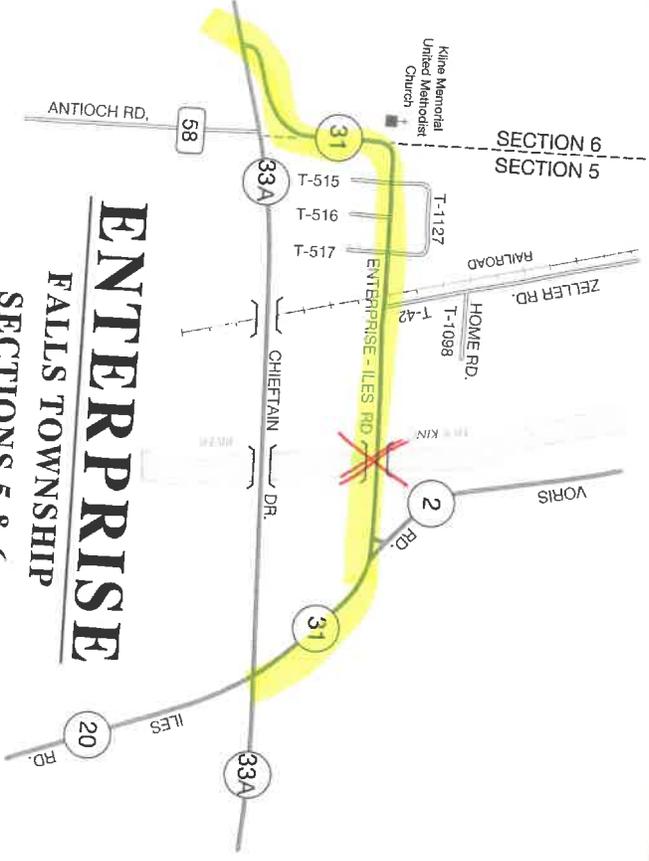

Scale: 1" = 800'

