



CASA RUBÍ

1901 Sq. FT.

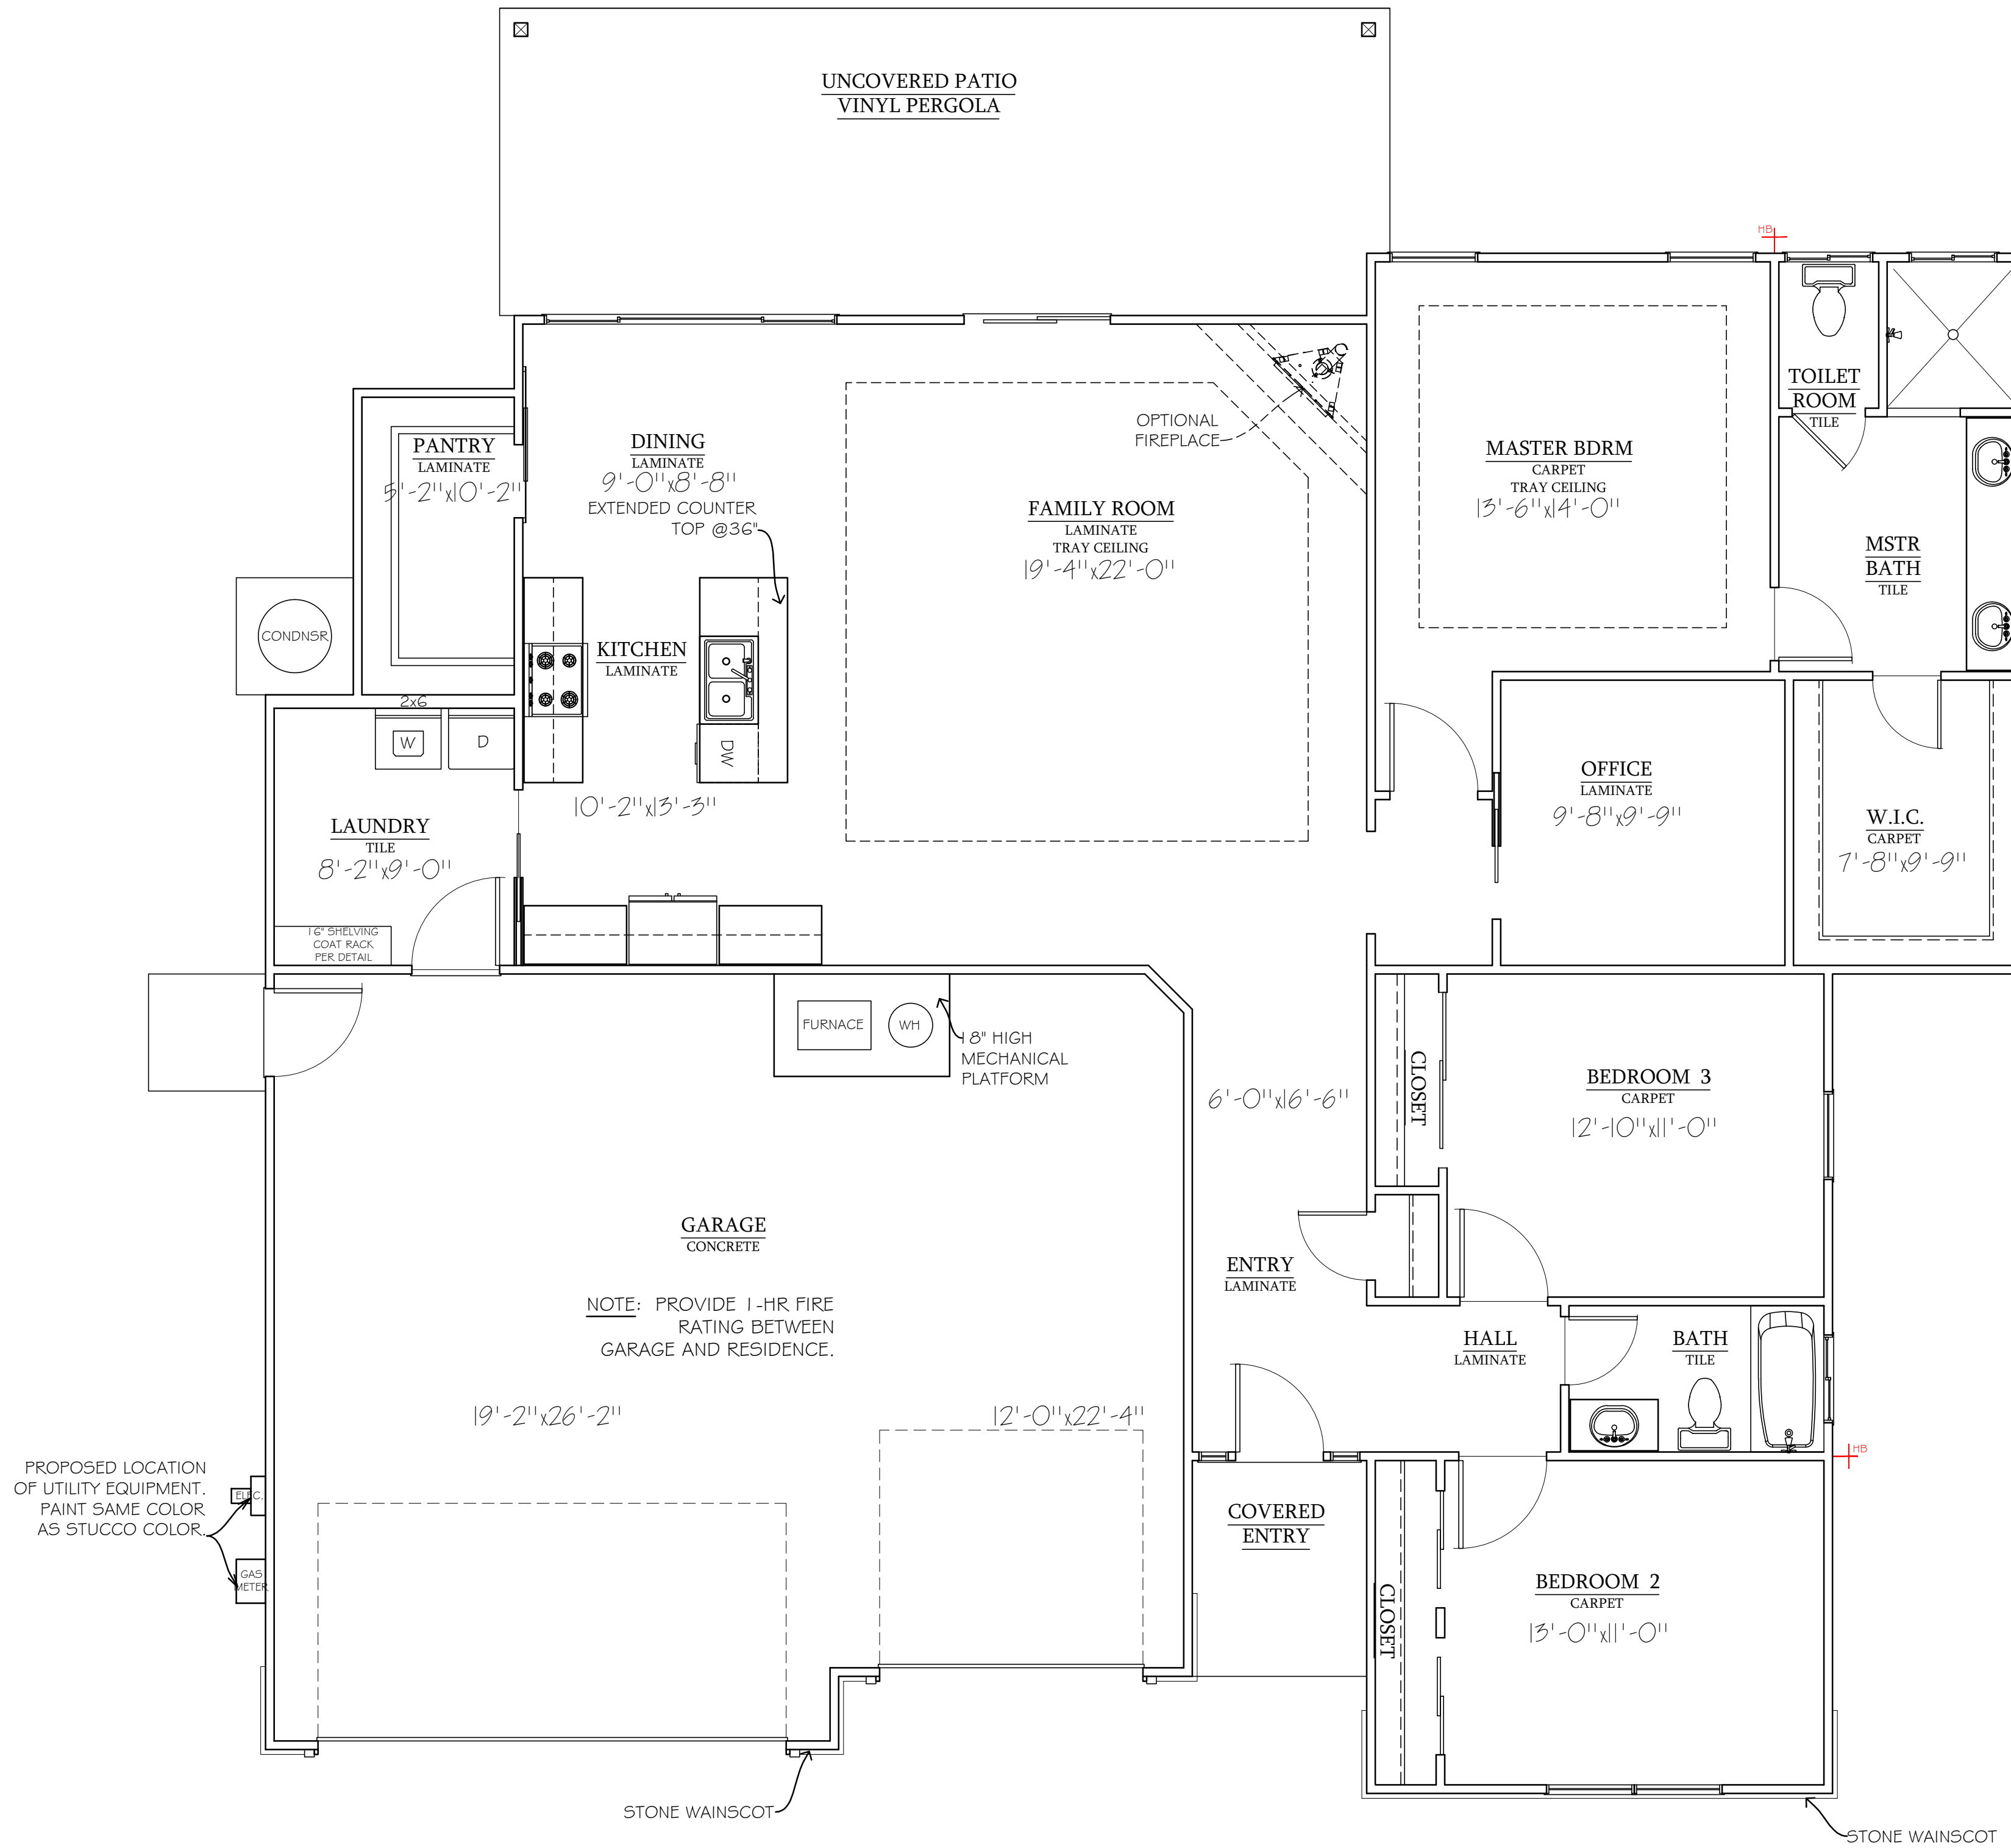

FRONT ELEVATION

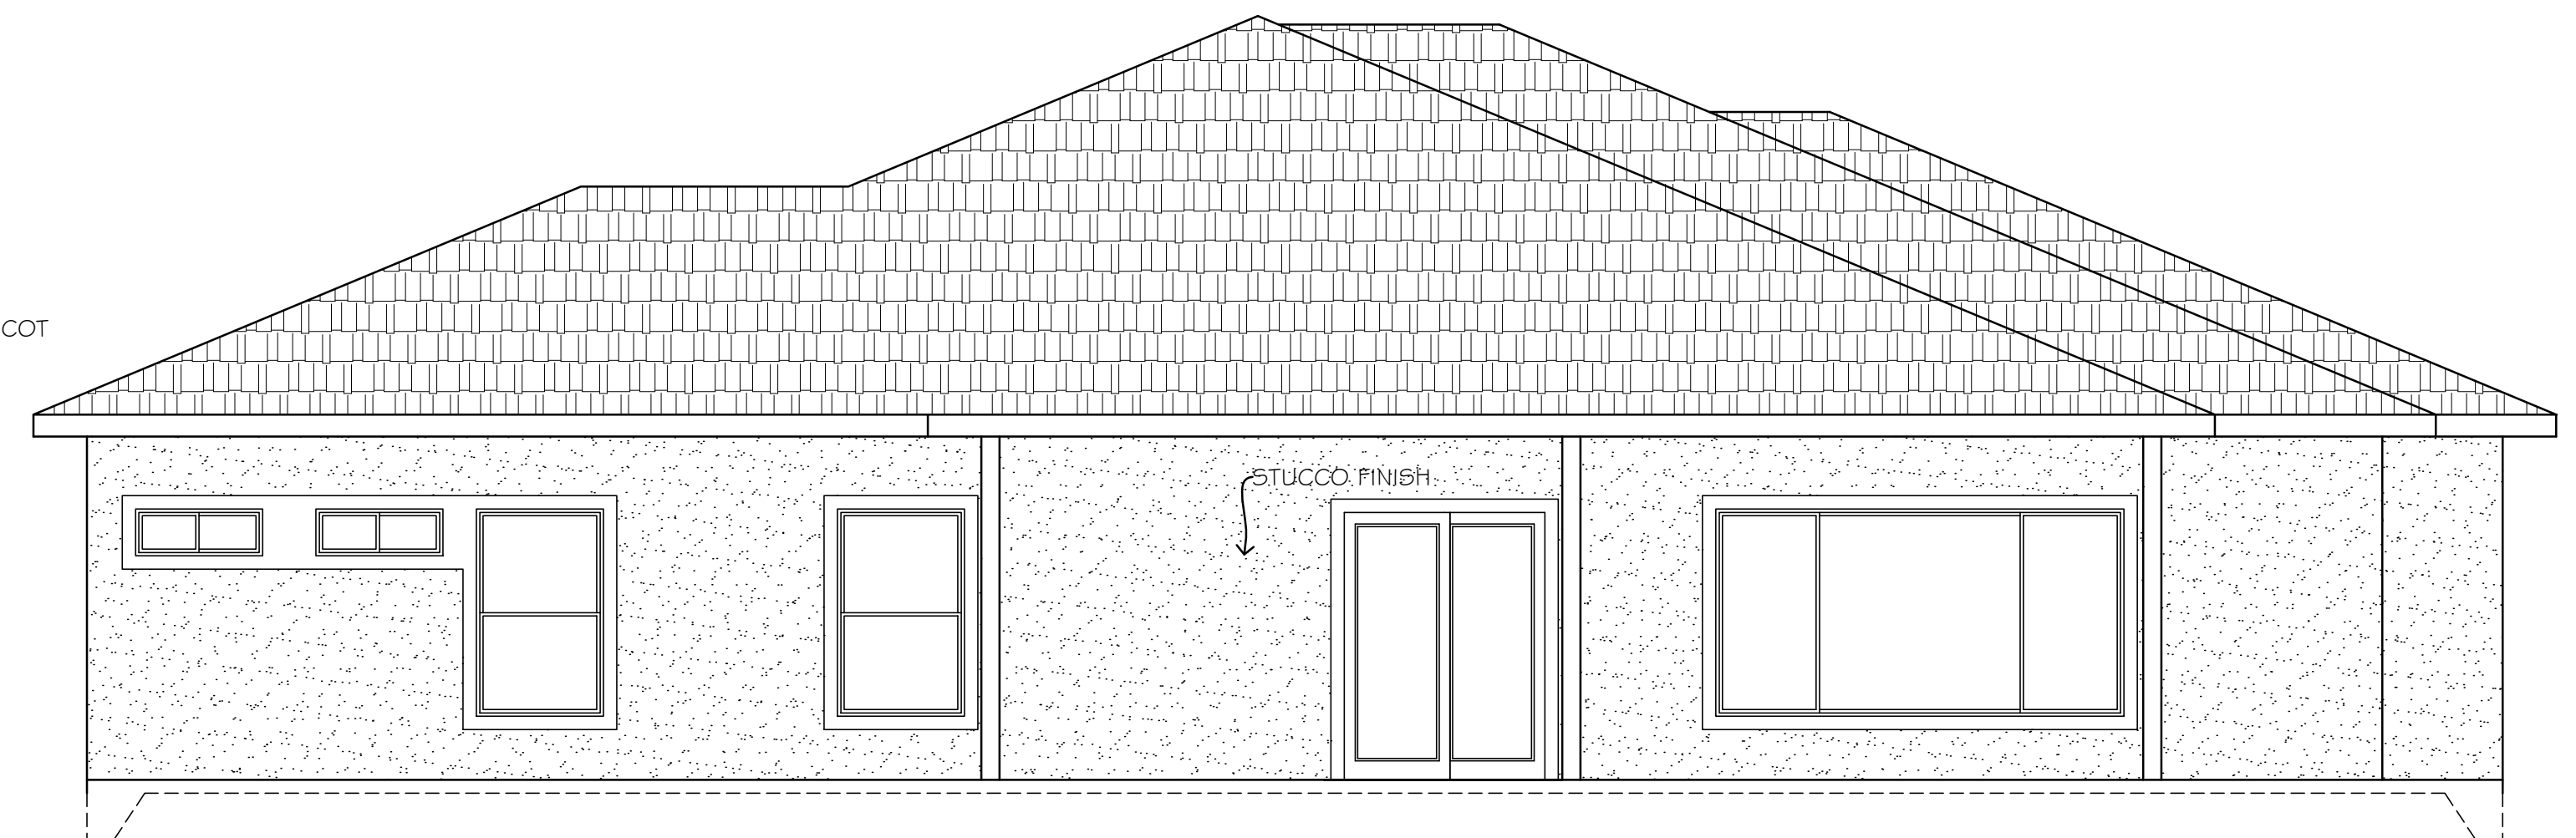

BACK ELEVATION