


Distributed exclusively by:

Lakeport Power Ltd.
169 Industrial Park Road
Colborne, Ontario

www.lakeportpower.com | 905-355-3281

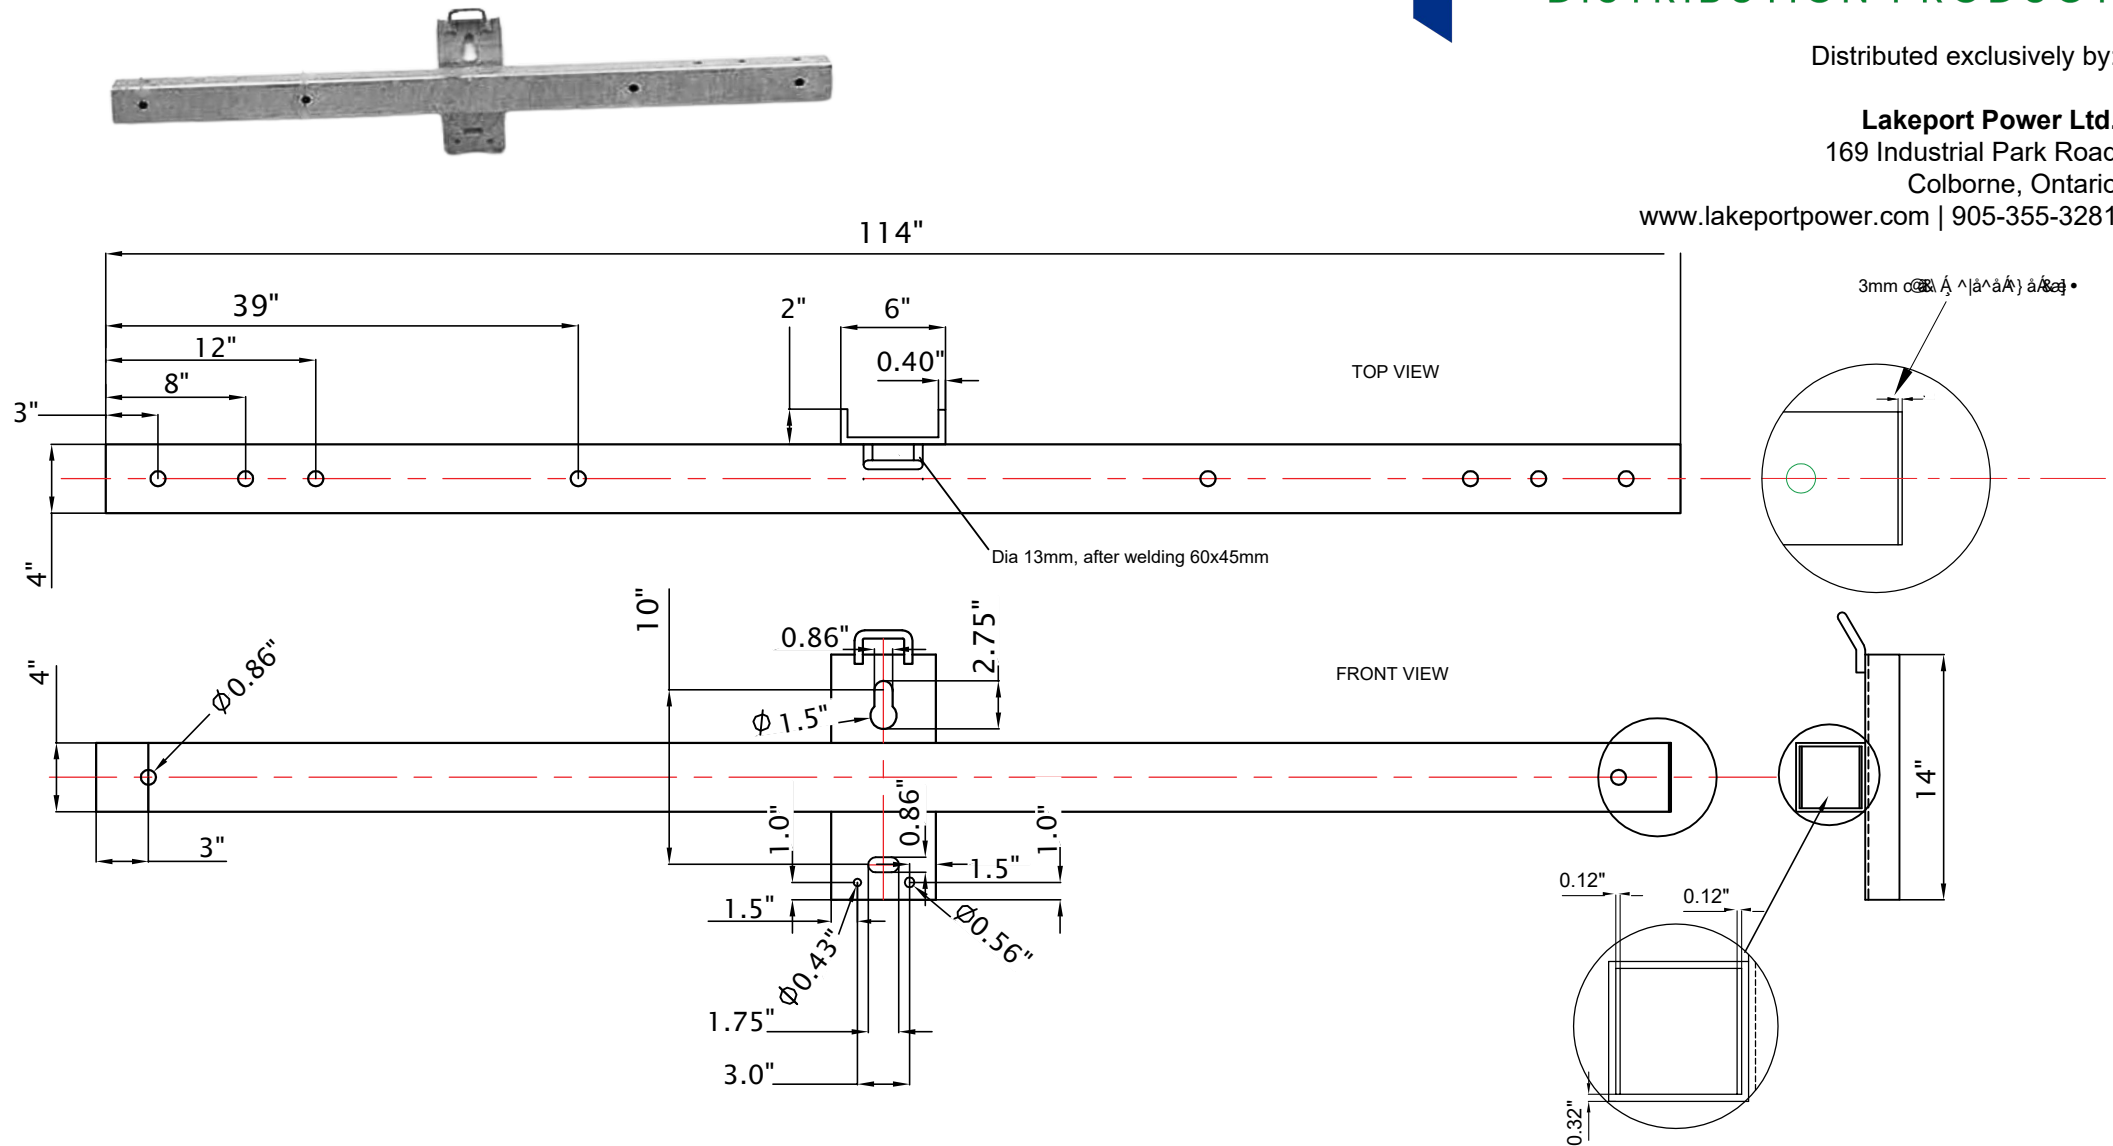

NOTES:

1. HOT DIPPED GALVANIZED IN ACCORDANCE WITH CSA G164
2. HOLLOW SECTION AND CHANNEL BEAM MADE OF STRUCTURAL STEEL CONFORMING TO CSA C83 AND G40.21

<c`ck`GHY`7fcggUfa

Catalog Number: 400<G7 - *