


QUAN.	MARK NO	HAND	LOCATION		EXISTING WALL OPNG		EXISTING FRAME OPNG		DOOR SIZE		DOOR ELEV	SECTIONS				REMARKS	HANDS OF DOORS	
			HDWE SIDE	ROOM SIDE	WIDTH	HEIGHT	WIDTH	HEIGHT	WIDTH	HEIGHT		TRAIL	LEAD	HEAD	SILL			
1	1	LH	OUTSIDE RM	INSIDE RM	NA	NA	120'	120'	124'	121 5/8'	A	1	2	3	4	SPLICE SECTION 5		

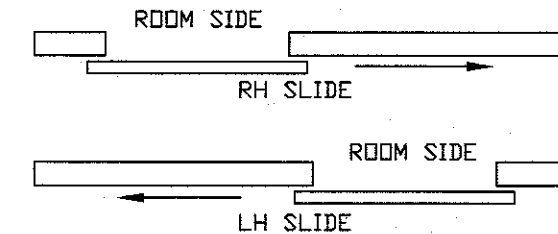

- NOTES:
- 50 STC ACOUSTICAL RATING RIVERBANK TEST RAL-TL84-241 APPROX DOOR WGT = 20 LBS/SQ FT
  - FIRE RATING: NONE AVAILABLE
  - FINISH: STD GREY PRIMER
  - HARDWARE:
    - (1) PAIR RICHARDS-WILCOX #8881.00017 x PAINTED FIN 8 WHEEL TROLLEYS WITH 1" DIA PENDANT RATED 5000 LBS
    - (2) RICHARDS-WILCOX #0888.00331 BOX TRACK x PAINTED FINISH x 120" LG (RATED 5000 LBS)
    - (10) RICHARDS-WILCOX #0888.00383 TRACK HANGER BRACKETS x PAINTED FINISH
    - (1) RICHARDS-WILCOX #0888.00386 JOINT TRACK HANGER BRACKETS x PAINTED FINISH
    - (2) RICHARDS-WILCOX #0888.00388 END BLIND x GALV
    - (1) RW #0470.00001 RECESSED PULL x PAINTED FINISH
    - (2) RW #0191.00001 PULL HANDLE x PAINTED FINISH
    - (2) RW #0154.00004 STAY ROLLER x PAINTED FINISH
    - (6) PDI AIR SEAL RESTRAINTS x USP FINISH
    - (1) SET PDI AUTO AIR SEALS x USP FINISH
    - (1) PARKER C537 HAND OPERATED VALVE W/ MUFFLER
  - HARDWARE BY OTHERS: FILTER / REGULATOR / AIR SUPPLY / ETC ANY HARDWARE NOT LISTED ABOVE

1/9/20	1	PER APPROVED DWGS	MF
DATE	MK	DESCRIPTION	BY

REVISIONS

CUSTOMER:


PROJECT:



PROTECTIVE DOOR INDUSTRIES  
HARVEY, ILLINOIS 60426

TITLE DS4-50-FS SLIDING DOOR  
ELEVATION

DWG BY	MF	CHKD BY	
DATE	10/22/19	DATE	
SCALE		QA	
DWG NO.	2402-19	SHT NO.	1

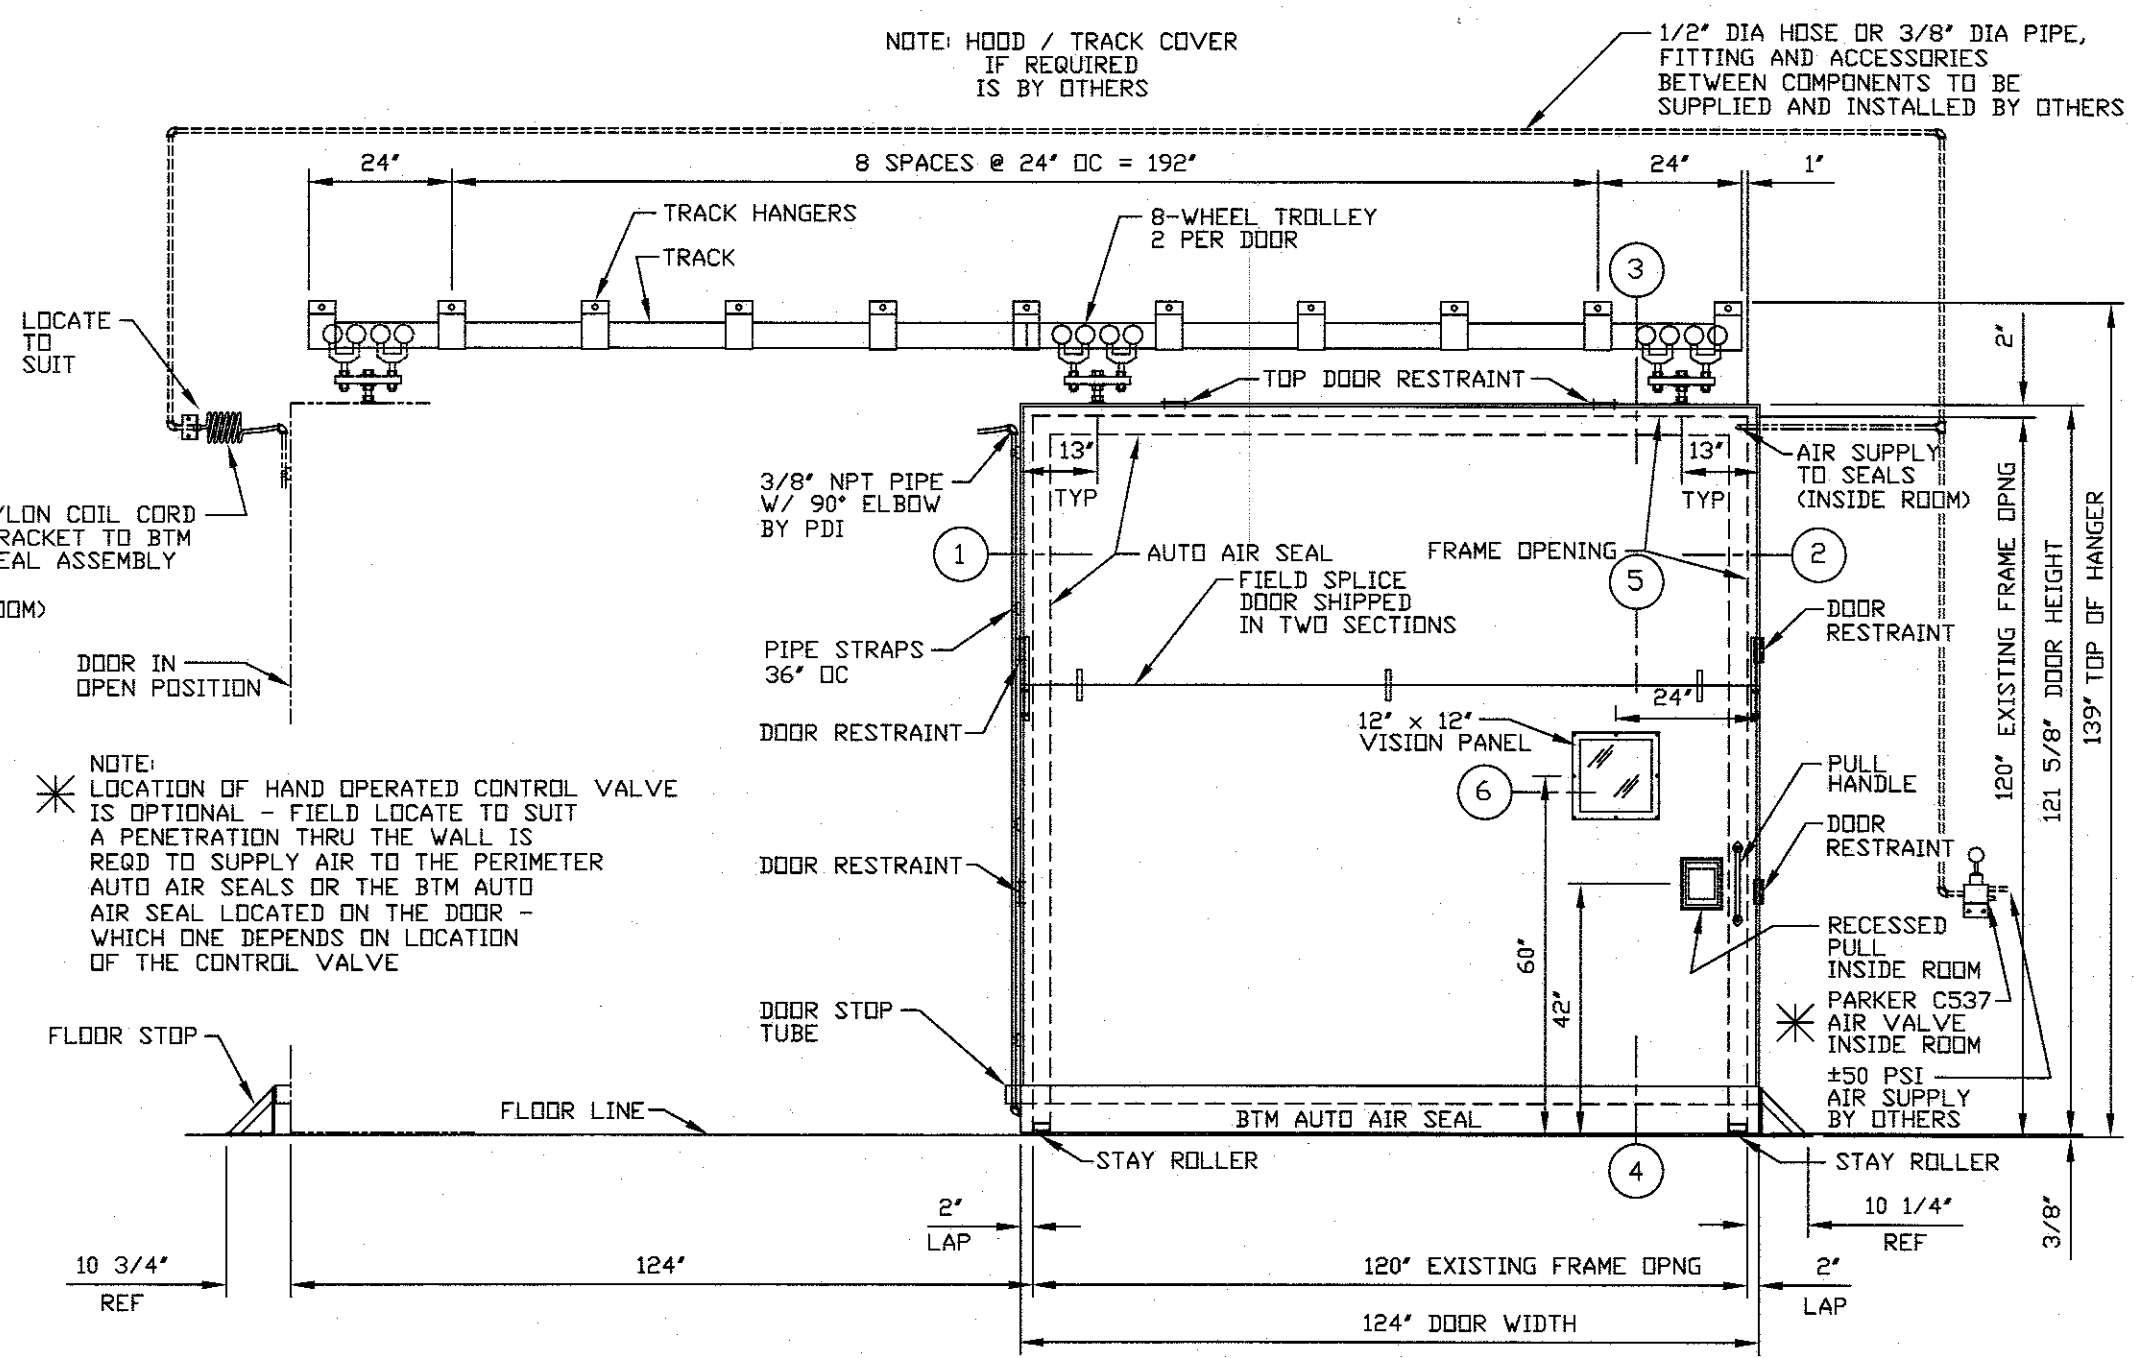

ELEVATION A  
(1) REQD LH SLIDE SHOWN RH SLIDE OPPOSITE  
DOOR WEIGHT: APPROX 1950 LBS

PLOT SCALE 1-32  
2402-1

MASTER