



QUAN.	MARK NO	HAND	LOCATION		EXISTING WALL OPNG		FRAME OPNG		DOOR SIZE		DOOR ELEV	SECTIONS				REMARKS
			HINGE SIDE	STOP SIDE	WIDTH	HEIGHT	WIDTH	HEIGHT	WIDTH	HEIGHT		HINGE	STRIKE	HEAD	SILL	
1 PR	209D	RHRB ACT	CORRIDOR	TEST CELL 209D	125'	144'	120"	141 1/2"	ACTIVE DRS 41 3/4"	UPPER 47 7/8" LOWER 92 7/8"	A	1	2	3	4	VP SECT 5
									INACTIVE 77 5/8"	141"						

FRAME INSTALLATION

1. PROPERLY BRACE AND SUPPORT FRAME DURING INSTALLATION.
2. JAMBS MUST BE PLUMB.
3. HEAD MUST BE LEVEL.
4. ALL DIMENSIONS TO BE WITHIN 1/16".
5. DIAGONAL DIMENSIONS TO BE TO BE WITHIN 1/8".

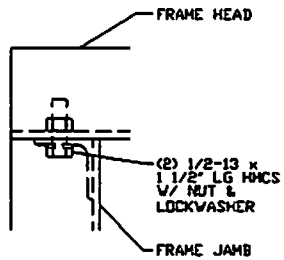


TYP FRAME CORNER DETAIL
FACTORY ASSEMBLY - SHIP KNOCKED DOWN

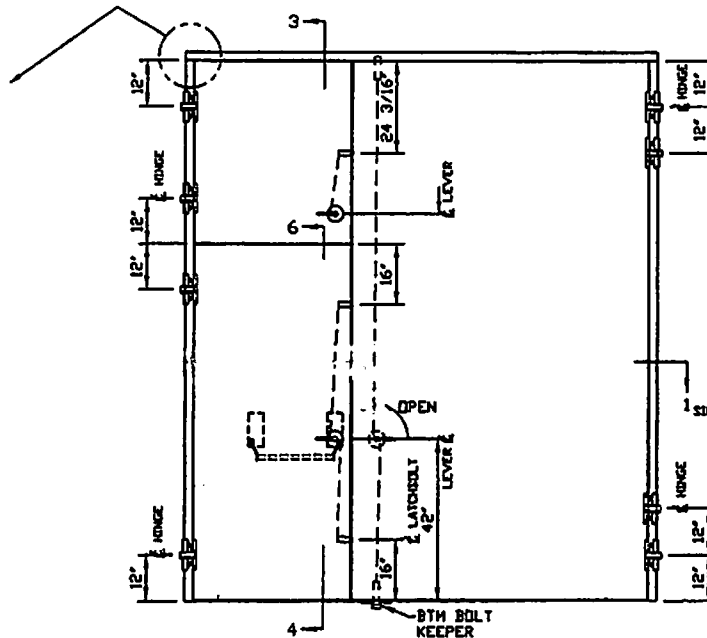

ELEVATION A


RH / LHRB ACTIVE SWING SHOWN
LH / RHRB ACTIVE SWING OPPOSITE

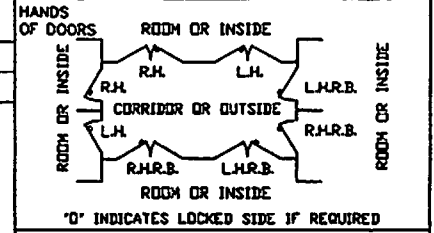

"O" INDICATES LOCKED SIDE IF REQUIRED

- NOTES:**
1. 50 STC ACOUSTICAL RATING RIVERBANK TEST TL 68-1 APPROX DOOR WGT = 21 LBS/SQ FT
 2. FIRE RATING: NONE AVAILABLE
 3. FINISH: STD GREY PRIMER
 4. HARDWARE BY PDI: (PER OPENING)
 - (4) PR SH-460 6-WAY ADJUST HINGES x USP FINISH
 - (1) SH-153P 2 PT HORIZONTAL HARDWARE LEVER x EXIT BAR TRIM x US32D FINISH @ LOWER ACTIVE DOOR FUNCTION: SJH TO OS
 - (1) SH-153 1 PT HORIZONTAL HARDWARE LEVER x LEVER x US32D FINISH @ UPPER ACTIVE DOOR
 - (1) SH-154RB 2 PT VERTICAL HARDWARE LEVER x NO EXT TRIM x US32D FINISH @ INACTIVE DOOR

DATE	BY	DESCRIPTION	BY
REVISIONS			
CUSTOMER:			
PROJECT:			


 PROTECTIVE DOOR INDUSTRIES
 HARVEY, ILLINOIS 60426

TITLE		DS4-50F PAIR ACOUSTICAL DOOR UNIT	
DWG BY	LF	CHKD BY	
DATE	6/4/08	DATE	
SCALE		QA	
DWG NO.	1745-08	SHT NO.	1

NOTICE
THIS IS A CONFIDENTIAL DISCLOSURE LOANED BY PROTECTIVE DOOR IND. SUBJECT TO THE CONDITIONS THAT IT AND THE INFORMATION EMBODIED THEREIN SHALL BE USED ONLY FOR RECORD AND REFERENCE PURPOSES. SHALL NOT BE USED OR CAUSED TO BE USED IN ANYWAY PREJUDICIAL TO THE INTEREST OF THIS COMPANY. SHALL NOT BE REPRODUCED OR COPIED IN WHOLE OR IN PART, AND SHALL BE RETURNED UPON REQUEST.

GENERAL CONDITIONS
P.D.I. WILL NOT BE LIABLE FOR ANY ERRORS OCCURRING TO OTHER TRADES THROUGH THE USE OF THIS DRAWING. CONTRACTOR TO CHECK ALL DIMENSIONS AT JOB AS P.D.I. ASSUMES NO RESPONSIBILITY FOR GENERAL BUILDING DIMENSIONS.

PLOT SCALE 1/4" = 1'-0"