


QUAN.	MARK NO	HAND	LOCATION		EXISTING WALL OPNG		FRAME OPNG		DOOR SIZE		DOOR ELEV	SECTIONS				REMARKS	
			HINGE SIDE	STOP SIDE	WIDTH	HEIGHT	WIDTH	HEIGHT	WIDTH	HEIGHT		HINGE	STRIKE	HEAD	SILL		
1	SGL	6	RHRB	EXTERIOR	INTERIOR	40 1/2"	86 1/4"	36"	84"	35 3/4"	83 3/8"	A	1	2	3	4	VISION PANEL SECT 5

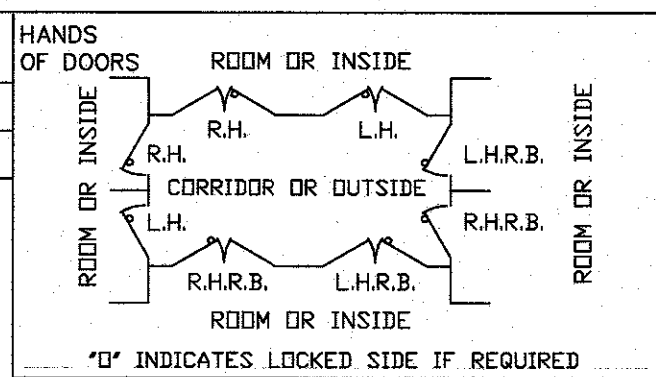

- IMPORTANT NOTE:**
WALL MUST BE CAPABLE OF SUPPORTING THE FOLLOWING LOADS:
SEATING LOADS
AT JAMBS 60 LBS/IN
AT LATCHBOLT TUBES 1,830 LBS
AT TOP AND BTM STIFF 730 LBS
UNSEATING LOADS
AT LATCHBOLTS 2,268 LBS
AT REBOUND BARS 2,268 LBS
- FRAME INSTALLATION**
- PROPERLY BRACE AND SUPPORT FRAME DURING INSTALLATION
 - JAMBS MUST BE PLUMB
 - HEAD MUST BE LEVEL
 - ALL DIMENSIONS TO BE WITHIN 1/16"
 - DIAGONAL DIMENSIONS TO BE TO BE WITHIN 1/8"
- NOTES:**
- DESIGN PRESSURE: 3 PSI STATIC EQUIVALENT PRESSURE W/ 100% REBOUND
 - FIRE RATING: NONE
 - FINISH: STD GREY PRIMER
 - HARDWARE BY PDI:
 - (1) PR SH-460 6 WAY ADJUST HINGES x USP FINISH
 - (1) SH-153PC 2 PT HORIZONTAL HARDWARE LEVER x EXIT BAR TRIM x US32D FINISH x (LESS CYL)
 - (1) YALE #4400 DOOR CLOSER x PA x ALUM FIN
 - (1) PDI H-280W WEATHERSTRIP x STAIN STL
 - (1) PDI H-344 SILL SWEEP x USP FINISH
 - (1) PEMKO #196A THRESHOLD x ALUM
 - (1) PEMKO #272A THRESHOLD x ALUM
 - HARDWARE BY OTHERS:
 - (1) MORTISED KEY CYLINDER - SHIP TO PDI FOR FACTORY INSTALLATION IF POSSIBLE ANY HARDWARE NOT LISTED ABOVE

3/6/20	1	PER APPROVED DRAWINGS	MF
DATE	MK	DESCRIPTION	BY


REVISIONS

CUSTOMER:

PROJECT:

PROTECTIVE DOOR INDUSTRIES
HARVEY, ILLINOIS 60426

TITLE		DB-200LT SGL BLAST RESISTANT DOOR AND FRAME	
DWG BY	MF	CHKD BY	
DATE	2/14/20	DATE	
SCALE	QA	DWG NO.	2419-20
		SHT NO.	1

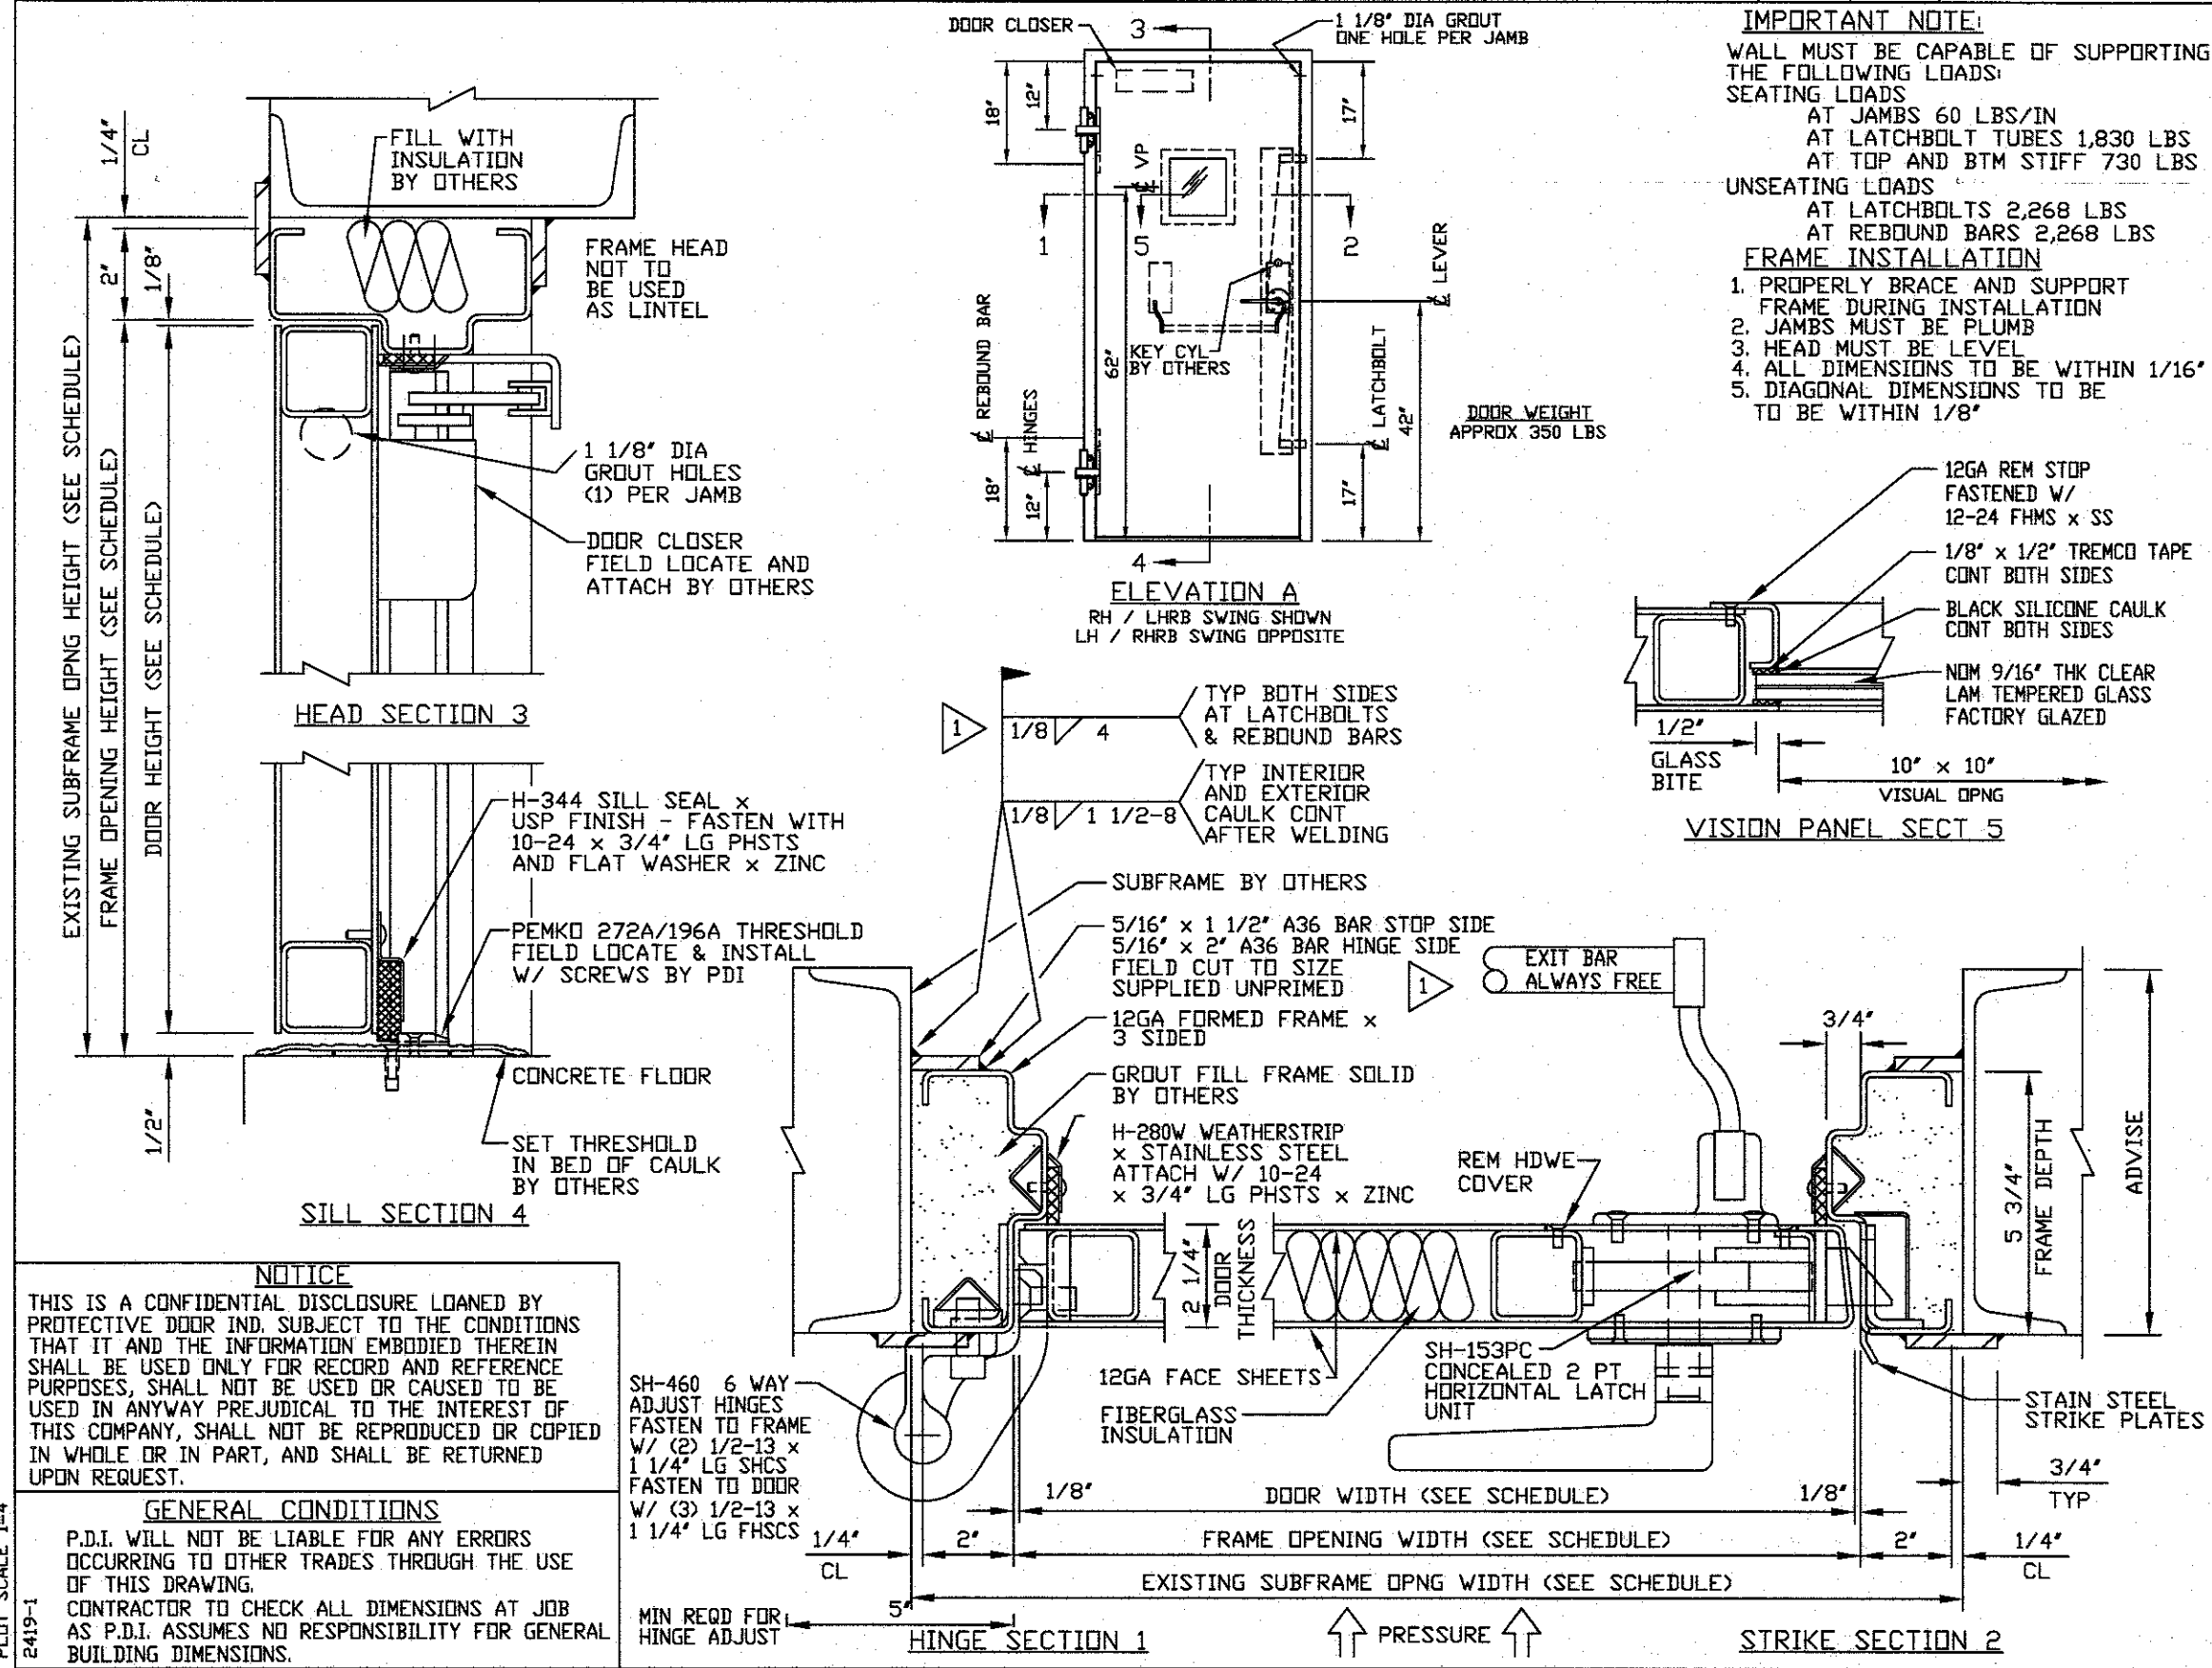

NOTICE
THIS IS A CONFIDENTIAL DISCLOSURE LOANED BY PROTECTIVE DOOR IND. SUBJECT TO THE CONDITIONS THAT IT AND THE INFORMATION EMBODIED THEREIN SHALL BE USED ONLY FOR RECORD AND REFERENCE PURPOSES, SHALL NOT BE USED OR CAUSED TO BE USED IN ANYWAY PREJUDICIAL TO THE INTEREST OF THIS COMPANY, SHALL NOT BE REPRODUCED OR COPIED IN WHOLE OR IN PART, AND SHALL BE RETURNED UPON REQUEST.

GENERAL CONDITIONS
P.D.I. WILL NOT BE LIABLE FOR ANY ERRORS OCCURRING TO OTHER TRADES THROUGH THE USE OF THIS DRAWING.
CONTRACTOR TO CHECK ALL DIMENSIONS AT JOB AS P.D.I. ASSUMES NO RESPONSIBILITY FOR GENERAL BUILDING DIMENSIONS.

PLOT SCALE 1=4
2419-1

MASTER