
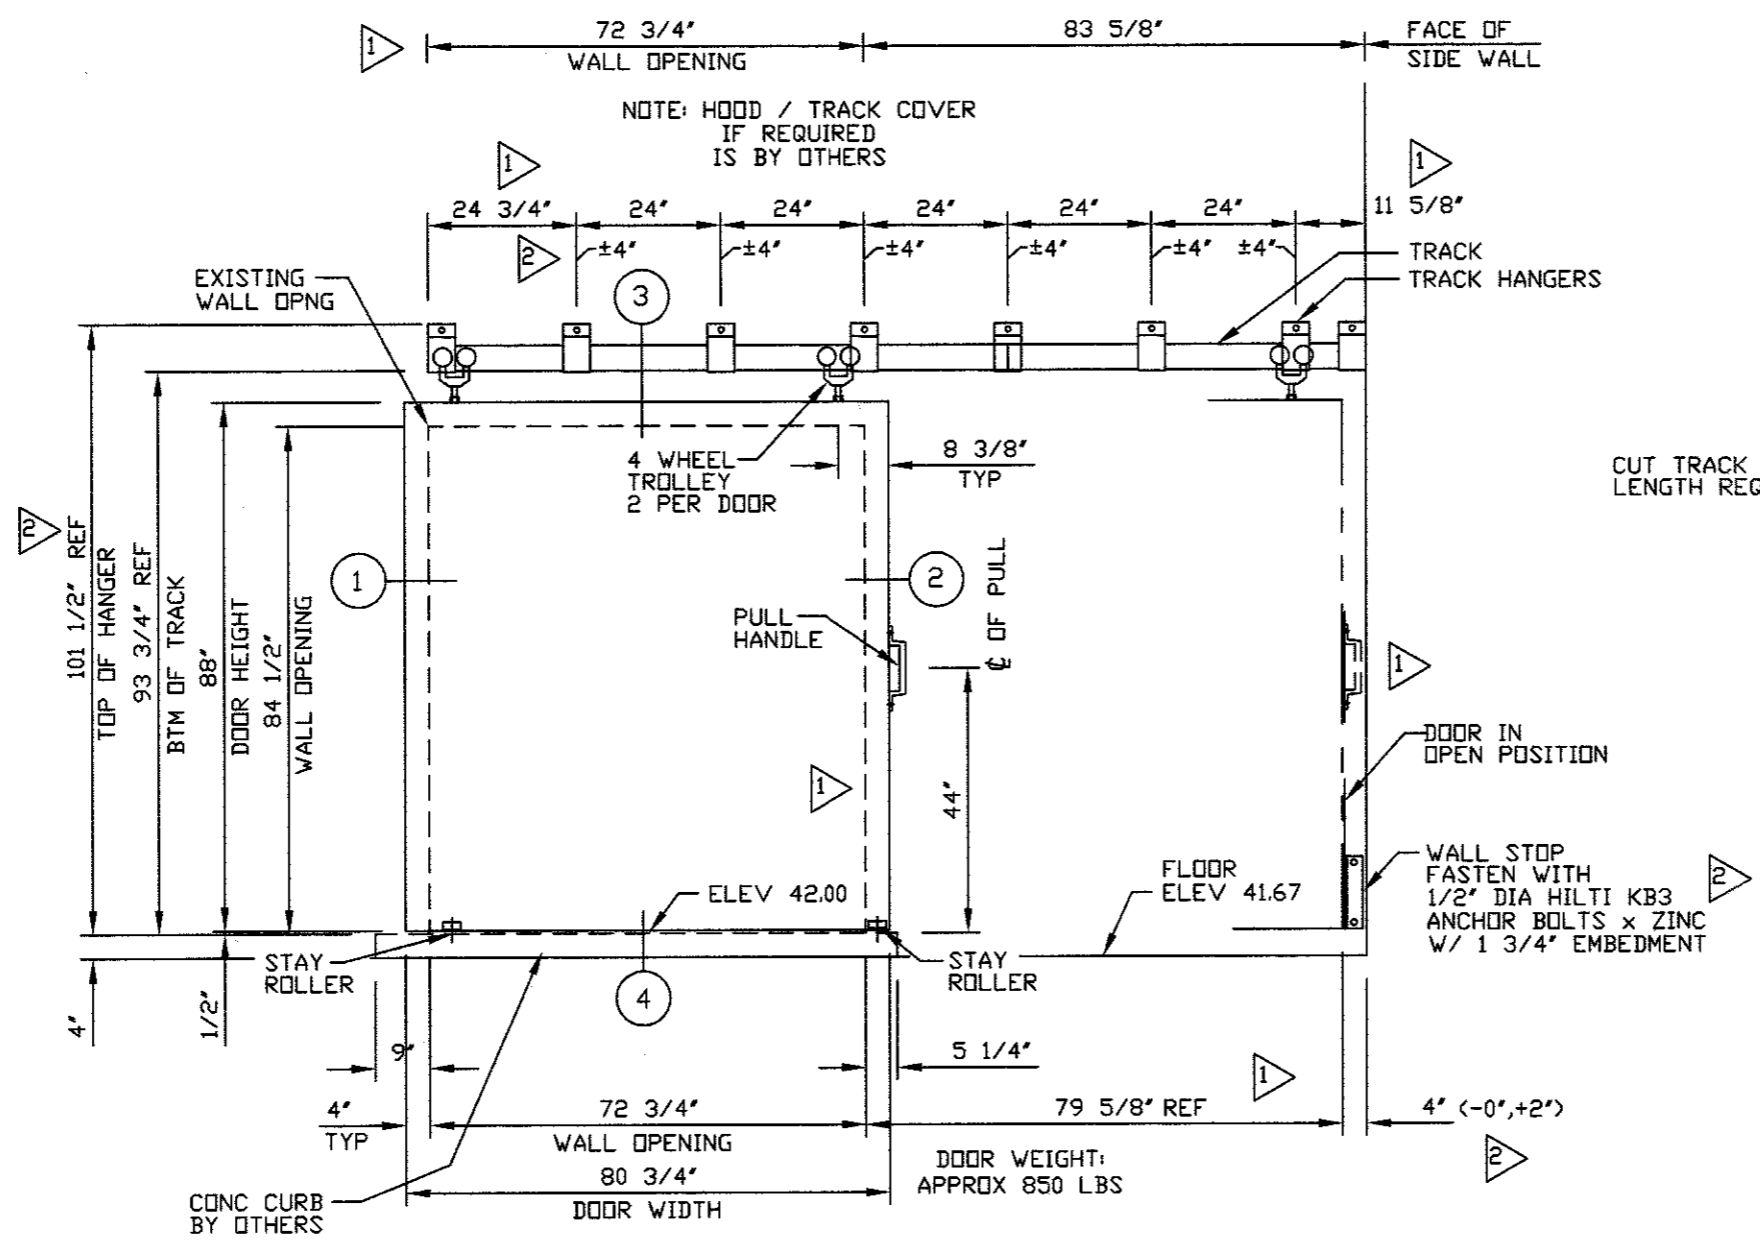


QUAN.	MARK NO	HAND	LOCATION		EXISTING WALL OPNG		SUBFRAME OPNG		DOOR SIZE		DOOR ELEV	SECTIONS				REMARKS
			HDWE SIDE	ROOM SIDE	WIDTH	HEIGHT	WIDTH	HEIGHT	WIDTH	HEIGHT		LEAD	TRAIL	HEAD	SILL	
1	1	RH	INTERIOR	EXTERIOR	72 3/4"	84 1/2"	NA	NA	80 3/4"	88"	A	1	2	3	4	

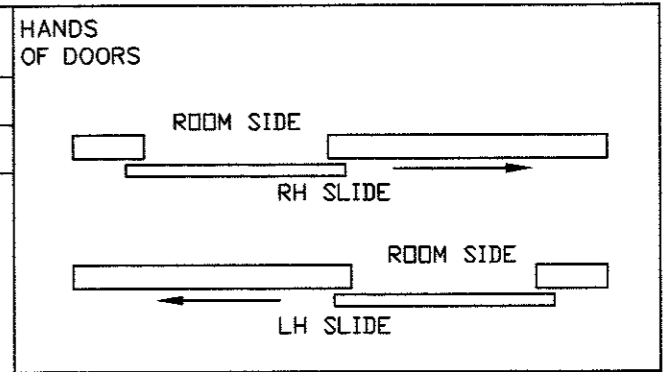

- NOTES:
- DESIGN PRESSURE: 4.0 PSI STATIC EQUIVALENT PRESSURE WITH 100% REBOUND
 - FIRE RATING: NONE
 - FINISH: STD GREY PRIMER
 - HARDWARE BY PDI: (PER OPENING)
 - (1) PAIR RICHARDS-WILCOX #8881.00001 x PAINTED FIN 4 WHEEL TROLLEYS WITH 7/8" DIA PENDANT RATED 2500 LBS
 - (1) RICHARDS-WILCOX #0888.00331 BOX TRACK x PAINTED FINISH x 120" LG (RATED 2500 LBS)
 - (1) RICHARDS-WILCOX #0888.00329 BOX TRACK x PAINTED FINISH x 72" LG (RATED 2500 LBS)
 - (7) RICHARDS-WILCOX #0888.00383 TRACK HANGER BRACKETS x PAINTED FINISH
 - (1) RICHARDS-WILCOX #0888.00386 JOINT TRACK HANGER BRACKETS x PAINTED FINISH
 - (2) RICHARDS-WILCOX #0888.00388 END BLIND x GALV
 - (1) RW #0191.00001 PULL HANDLE x PAINTED FINISH
 - (2) RW #0154.00004 STAY ROLLERS x USP PAINTED
 - HARDWARE BY OTHERS:
 - (1) SET JAMB PRESSURE RESTRAINTS x USP FINISH
 - (1) WALL STOP x USP FINISH
 - (1) SET PEMKO #18100CNB WEATHERSTRIP x ALUM FINISH
 - (1) PEMKO #90041CNB SILL WEATHERSTRIP x ALUM FINISH
5. HARDWARE BY OTHERS: ANY HARDWARE NOT LISTED ABOVE

DATE	MK	DESCRIPTION	BY
3/16/16	2	PER CUSTOMER REQUEST	MF
6/15/15	1	PER RETURNED DWGS	MF

REVISIONS

CUSTOMER:

PROJECT:



PROTECTIVE DOOR INDUSTRIES
HARVEY, ILLINOIS 60426

TITLE DB-200-SL SLIDING DOOR
ELEVATION

DWG BY	MF	CHKD BY
DATE	4/13/15	DATE
SCALE		QA
DWG NO.	2174-15	SHT NO. 1

ELEVATION A
RH SLIDE SHOWN (1) REQD
LH SLIDE OPPOSITE

NOTE: PRESSURE RESTRAINTS NOT SHOWN FOR CLARITY

IMPORTANT NOTE:
WALL MUST BE CAPABLE OF SUPPORTING 162 LB/IN IN THE SEATING AND UNSEATING DIRECTION.

NOTICE
THIS IS A CONFIDENTIAL DISCLOSURE LOANED BY PROTECTIVE DOOR IND. SUBJECT TO THE CONDITIONS THAT IT AND THE INFORMATION EMBODIED THEREIN SHALL BE USED ONLY FOR RECORD AND REFERENCE PURPOSES, SHALL NOT BE USED OR CAUSED TO BE USED IN ANYWAY PREJUDICIAL TO THE INTEREST OF THIS COMPANY, SHALL NOT BE REPRODUCED OR COPIED IN WHOLE OR IN PART, AND SHALL BE RETURNED UPON REQUEST.

GENERAL CONDITIONS
P.D.I. WILL NOT BE LIABLE FOR ANY ERRORS OCCURRING TO OTHER TRADES THROUGH THE USE OF THIS DRAWING.
CONTRACTOR TO CHECK ALL DIMENSIONS AT JOB AS P.D.I. ASSUMES NO RESPONSIBILITY FOR GENERAL BUILDING DIMENSIONS.

PLOT SCALE 1-4
2174-1

MASTER