



DEPARTMENT OF REGULATORY AND ECONOMIC RESOURCES (RER)
BOARD AND CODE ADMINISTRATION DIVISION

MIAMI-DADE COUNTY
PRODUCT CONTROL SECTION
11805 SW 26 Street, Room 208
Miami, Florida 33175-2474
T (786) 315-2590 F (786) 315-2599

www.miamidade.gov/economy

NOTICE OF ACCEPTANCE (NOA)

Metal W, Inc.
22901 Millcreek Blvd., Suite 650
Highland Hills, OH 44122

SCOPE:

This NOA is being issued under the applicable rules and regulations governing the use of construction materials. The documentation submitted has been reviewed and accepted by Miami-Dade County RER- Product Control Section to be used in Miami Dade County and other areas where allowed by the Authority Having Jurisdiction (AHJ).

This NOA shall not be valid after the expiration date stated below. The Miami-Dade County Product Control Section (In Miami Dade County) and/or the AHJ (in areas other than Miami Dade County) reserve the right to have this product or material tested for quality assurance purposes. If this product or material fails to perform in the accepted manner, the manufacturer will incur the expense of such testing and the AHJ may immediately revoke, modify, or suspend the use of such product or material within their jurisdiction. RER reserves the right to revoke this acceptance if it is determined by Miami-Dade County Product Control Section that this product or material fails to meet the requirements of the applicable building code.

This product is approved as described herein and has been designed to comply with the High Velocity Hurricane Zone of the Florida Building Code.

DESCRIPTION: 0.038' (min.) Galvalume 3" deep x 16" wide Panel for Canopy

APPROVAL DOCUMENT: Drawing No. 14-1470.1, sheets 1 through 3 of 3, titled "20 ga. (0.038" min.) Galvalume Deck ", prepared by Mills, Short & Associates, dated July 31, 2024, signed and sealed by Jason W. Short, P.E., on November 11, 2024 bearing the Miami-Dade County Product Control Renewal stamp with the Notice of Acceptance number and the expiration date by the Miami-Dade County Product Control Section.

MISSILE IMPACT RATING: None

LABELING: Each panel shall bear a permanent label with the manufacturer's name or logo, Oakwood, Georgia, and the following statement: "Miami-Dade County Product Control Approved", unless otherwise noted herein.

RENEWAL of this NOA shall be considered after a renewal application has been filed and there has been no change in the applicable building code negatively affecting the performance of this product.

TERMINATION of this NOA will occur after the expiration date or if there has been a revision or change in the materials, use, and/or manufacture of the product or process. Misuse of this NOA as an endorsement of any product, for sales, advertising or any other purposes shall automatically terminate this NOA. Failure to comply with any section of this NOA shall be cause for termination and removal of NOA.

ADVERTISEMENT: The NOA number preceded by the words Miami-Dade County, Florida, and followed by the expiration date may be displayed in advertising literature. If any portion of the NOA is displayed, then it shall be done in its entirety.

INSPECTION: A copy of this entire NOA shall be provided to the user by the manufacturer or its distributors and shall be available for inspection at the job site at the request of the Building Official.

This NOA **renews NOA #24-1127.04** and consists of this page 1, evidence submitted pages E-1, E-2, E-3, E-4, E-5 and E-6 as well as approval document mentioned above.

The submitted documentation was reviewed by **Helmy A. Makar, P.E., M.S.**



Helmy A. Makar
06/11/26

NOA No. 26-0316.03
Expiration Date: 05/15/2031
Approval Date: 06/11/2026

Metal W, Inc.

NOTICE OF ACCEPTANCE: EVIDENCE SUBMITTED

1. EVIDENCE SUBMITTED UNDER PREVIOUS APPROVAL #96-1112.03

A. DRAWINGS

Title: 20 ga. galvalume 3" x 16" Deck Pans
Number: D1 through D4
Signature: William M. Meyers, P.E.
Date: 10/26/96
Revision Date: 01/08/97 and 01/14/97

B. TESTS

Laboratory: Hurricane Engineering and Testing Inc.
Number: HETI-96-563
Type: Uniform static air pressure wind load per ASTM E330.
Signature: Hector M. Medina, P.E.
Date: 11/05/96

C. CALCULATIONS

Title: 3" x 16" Galvalume Panel
Signature: William M. Meyers, P.E.
Date: 10/26/96

2. EVIDENCE SUBMITTED UNDER PREVIOUS APPROVAL #99-1207.03

A. DRAWINGS

1. *None.*

B. TESTS

1. *None.*

C. CALCULATIONS

1. *None.*

D. MATERIAL CERTIFICATIONS

1. *None.*


E. STATEMENTS

1. *Letter from Wm. M. Meyers, P.E., dated February 22, 2000, stating that the product has not changed from NOA No. 96-1112.03 and stating also that he is still in the engineering business.*

3. EVIDENCE SUBMITTED UNDER PREVIOUS APPROVAL #03-0325.01

A. DRAWINGS

1. *Drawing No. D1, D2, D3, & D4, titled " 20 ga. (0.038" min.) Galvalume ", sheet*

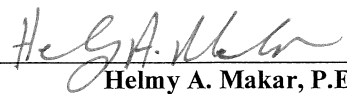

Helmy A. Makar, P.E., M.S.
Product Control Section Supervisor
NOA No. 26-0316.03

Expiration Date: 05/15/2031
Approval Date: 06/11/2026

Metal W, Inc.

NOTICE OF ACCEPTANCE: EVIDENCE SUBMITTED

1 of 1, each drawing, prepared by Orange State Industries, dated April 02, 2003, signed and sealed by Carlos F. Castillo, P.E. on April 10, 2003.

B. TESTS

1. *None.*

C. CALCULATIONS

1. *None.*

D. MATERIAL CERTIFICATIONS

1. *None.*

4. EVIDENCE SUBMITTED UNDER PREVIOUS APPROVAL #07-0924.04

A. DRAWINGS

1. *Drawing No. D1, D2, D3, & D4, titled " 20 ga. (0.038" min.) Galvalume ", sheet 1 of 1, each drawing, prepared by Orange State Industries, dated April 02, 2003, signed and sealed by Carlos F. Castillo, P.E. on April 10, 2003.*

B. TESTS

1. *None.*

C. CALCULATIONS

1. *None.*

D. MATERIAL CERTIFICATIONS

1. *None.*

5. EVIDENCE SUBMITTED UNDER PREVIOUS APPROVAL #13-0430.03

A. DRAWINGS

1. *Drawing No. D1, sheets 1 through 5 of 5, titled " 20 ga. (0.038" min.) Galvalume 16" x 3" Deck Pans ", prepared by PTC Product Design Group, LLC, dated December 01, 2007, last revision A dated April 19, 2013, signed and sealed by Robert J. Amoroso, P.E.*

B. TESTS


1. *None.*

C. CALCULATIONS

1. *None.*

D. MATERIAL CERTIFICATIONS

1. *None.*

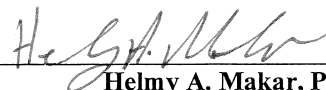

Helmy A. Makar, P.E., M.S.
Product Control Section Supervisor
NOA No. 26-0316.03
Expiration Date: 05/15/2031
Approval Date: 06/11/2026

NOTICE OF ACCEPTANCE: EVIDENCE SUBMITTED

6. EVIDENCE SUBMITTED UNDER PREVIOUS APPROVAL #14-0421.05

A. DRAWINGS

1. *None.*

B. TESTS

1. *None.*

C. CALCULATIONS

1. *None.*

D. QUALITY ASSURANCE

1. *By Miami-Dade County Department of Regulatory and Economic Resources.*

E. MATERIAL CERTIFICATIONS

1. *None.*

7. EVIDENCE SUBMITTED UNDER PREVIOUS APPROVAL #15-0526.09

A. DRAWINGS

1. *Drawing No. 14-1470, sheets 1 through 6 of 6, titled " 20 ga. (0.038" min.) Galvalume 16" x 3" Deck Pans ", prepared by Mills, Short & Associates, dated March 23, 2015, signed and sealed by Jason W. Short, P.E., on June 25, 2015.*

B. TESTS

1. *None.*

C. CALCULATIONS

1. *None.*

D. QUALITY ASSURANCE

1. *By Miami-Dade County Department of Regulatory and Economic Resources.*


E. MATERIAL CERTIFICATIONS

1. *None.*

8. EVIDENCE SUBMITTED UNDER PREVIOUS APPROVAL #16-0510.29

A. DRAWINGS

1. *Drawing No. 14-1470, sheets 1 through 3 of 3, titled " 20 ga. (0.038" min.) Galvalume Deck ", prepared by Mills, Short & Associates, dated March 23, 2015, signed and sealed by Jason W. Short, P.E., on January 15, 2016.*

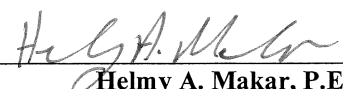

Helmy A. Makar, P.E., M.S.
Product Control Section Supervisor
NOA No. 26-0316.03
Expiration Date: 05/15/2031
Approval Date: 06/11/2026

Metal W, Inc.

NOTICE OF ACCEPTANCE: EVIDENCE SUBMITTED

B. TESTS

1. Laboratory: Intertek/Architectural Testing
Number: E5270.01-450-44
Type: Uniform static air pressure wind load per TAS 202.
Signature: Joseph A. Reed, P.E.
Date: 12/09/2015

C. CALCULATIONS

1. Title: *3" x 16" Galvalume Panel*
Signature: *Jason W. Short, P.E.*
Date: 01/15/2016.

D. QUALITY ASSURANCE

1. *By Miami-Dade County Department of Regulatory and Economic Resources.*

E. MATERIAL CERTIFICATIONS

1. *None.*

9. EVIDENCE SUBMITTED UNDER PREVIOUS APPROVAL #18-0918.09

A. DRAWINGS

1. *Drawing No. 14-1470.1, sheets 1 through 3 of 3, titled "20 ga. (0.038" min.) Galvalume Deck", prepared by Mills, Short & Associates, dated December 31, 2017, signed and sealed by Jason W. Short, P.E., on December 31, 2017.*

B. TESTS

1. *None.*

C. CALCULATIONS


1. *None.*

D. QUALITY ASSURANCE

1. *By Miami-Dade County Department of Regulatory and Economic Resources.*

E. MATERIAL CERTIFICATIONS

1. *None.*

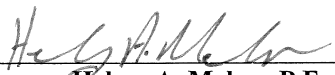

Helmy A. Makar, P.E., M.S.
Product Control Section Supervisor
NOA No. 26-0316.03
Expiration Date: 05/15/2031
Approval Date: 06/11/2026

NOTICE OF ACCEPTANCE: EVIDENCE SUBMITTED

10. EVIDENCE SUBMITTED UNDER PREVIOUS APPROVAL #21-0617.06

A. DRAWINGS

1. *Drawing No. 14-1470.1, sheets 1 through 3 of 3, titled " 20 ga. (0.038" min.) Galvalume Deck ", prepared by Mills, Short & Associates, dated May 31, 2021, signed and sealed by Jason W. Short, P.E., on June 14, 2021.*

B. TESTS

1. *None.*

C. CALCULATIONS

1. *None.*

D. QUALITY ASSURANCE

1. *By Miami-Dade County Department of Regulatory and Economic Resources.*

E. MATERIAL CERTIFICATIONS

1. *None.*

11. EVIDENCE SUBMITTED UNDER PREVIOUS APPROVAL #24-1127.04

A. DRAWINGS

1. *Drawing No. 14-1470.1, sheets 1 through 3 of 3, titled " 20 ga. (0.038" min.) Galvalume Deck ", prepared by Mills, Short & Associates, dated July 31, 2024, signed and sealed by Jason W. Short, P.E., on November 11, 2024.*

B. TESTS

1. *None.*

C. CALCULATIONS

1. *None.*

D. QUALITY ASSURANCE


1. *By Miami-Dade County Department of Regulatory and Economic Resources.*

E. MATERIAL CERTIFICATIONS

1. *None.*

F. OTHERS

1. **Bill of Sale and Assignment to change company name.**

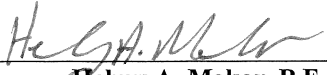

Helmy A. Makar, P.E., M.S.
Product Control Section Supervisor
NOA No. 26-0316.03
Expiration Date: 05/15/2031
Approval Date: 06/11/2026

Metal W, Inc.

NOTICE OF ACCEPTANCE: EVIDENCE SUBMITTED

12. NEW EVIDENCE SUBMITTED

A. DRAWINGS

1. *None.*

B. TESTS

1. *None.*

C. CALCULATIONS


1. *None.*

D. QUALITY ASSURANCE

1. *By Miami-Dade County Department of Regulatory and Economic Resources.*

E. MATERIAL CERTIFICATIONS

1. *None.*

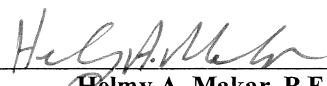

Helmy A. Makar, P.E., M.S.
Product Control Section Supervisor
NOA No. 26-0316.03
Expiration Date: 05/15/2031
Approval Date: 06/11/2026

The following pages in this document were submitted by the manufacturer (third party) to represent the product being approved and establish the limits of use. The pages may include technical drawings, schematics and installation details.

GENERAL NOTES


1. THE DECKING SHOWN ON THIS PRODUCT EVALUATION DOCUMENT (P.E.D.) HAS BEEN VERIFIED FOR COMPLIANCE IN ACCORDANCE WITH THE HVHZ OF THE 2023 (8TH EDITION) OF THE FLORIDA BUILDING CODE.
- 1.1. DESIGN WIND LOADS SHALL BE DETERMINED AS PER SECTIONS 1620 (HVHZ) OF THE ABOVE MENTIONED BUILDING CODE.
- 1.2. FOR BASIC WIND SPEEDS AS REQUIRED BY THE LOCAL JURISDICTION WHERE THIS PRODUCT IS TO BE INSTALLED A DIRECTIONALITY FACTOR $K_d = 0.85$ SHALL BE USED IN ACCORDANCE WITH ASCE 7-22, AND THIS SHALL NOT EXCEED THE MAXIMUM (A.S.D.) DESIGN PRESSURE RATINGS INDICATED IN THE PANEL NOTES.
- 1.3. IN ORDER TO VERIFY THE ABOVE CONDITIONS ARE MET, THE ULTIMATE DESIGN WIND LOADS DETERMINED PER ASCE 7-22 SHALL BE FIRST REDUCED TO A.S.D. DESIGN WIND LOADS BY MULTIPLYING THEM BY 0.6 IN ORDER TO COMPARE THESE WITH THE MAX. (A.S.D.) DESIGN PRESSURE INDICATED IN THE PANEL NOTES.
- 1.4. SHOP DRAWINGS AND STRUCTURAL CALCULATIONS SHALL BE SUBMITTED FOR EVERY PERMIT. THE STRUCTURAL COMPONENTS FOR THE DECKING ATTACHMENT SHALL BE DESIGN BY A LICENSED FLORIDA PROFESSIONAL ENGINEER, AND REVIEWED BY THE STRUCTURAL PLANS EXAMINER OF THE CORRESPONDING BUILDING DEPT. ON A JOB SITE SPECIFIC BASIS.
2. STRUCTURAL ADEQUACY OF SUPPORTING STRUCTURAL MEMBERS IS NOT A PART OF THIS P.E.D. STRUCTURAL DESIGN OF SUCH MEMBERS SHALL BE DESIGN IN ACCORDANCE WITH THE FLORIDA BUILDING CODE, 2023 (8TH EDITION), AND THE STRUCTURAL ENGINEER OF RECORD FOR THE SPECIFIC PROJECT. STRUCTURAL DESIGN SHALL INCLUDE AND TAKE INTO CONSIDERATION THE ACTUAL V_x AND V_y LOADS TRANSFERRED FROM THE PANEL TO EACH SUPPORT BASED ON DEAD, LIVE, AND WIND LOADS, AND USING THE COMBINATIONS OF ASCE 7 STANDARD. STRUCTURAL MEMBERS SHALL BE REVIEWED BY THE STRUCTURAL PLANS EXAMINER OF THE CORRESPONDING BUILDING DEPT. ON A JOB SITE SPECIFIC BASIS.
3. IT SHALL BE THE RESPONSIBILITY OF THE CONTRACTOR TO VERIFY THE STRUCTURAL STABILITY ("SOUNDNESS") OF THE STRUCTURE WHERE THE PANELS ARE TO BE INSTALLED.
4. PANEL INSTALLATION SHALL COMPLY WITH ALL SPECIFICATIONS INDICATED IN THIS DRAWING PLUS ANY BUILDING/ZONING REQUIREMENTS PROVIDED BY THE JURISDICTION WHERE THE PERMIT IS APPLIED FOR.
5. THE PRODUCT EVALUATION DOCUMENT (P.E.D.) PREPARED BY THIS ENGINEERING FIRM IS GENERIC, AND DOES NOT PROVIDE INFORMATION FOR A SITE SPECIFIC PROJECT.
- 5.1. THE CONTRACTOR IS TO BE RESPONSIBLE FOR THE SELECTION, PURCHASE, AND INSTALLATION (INCLUDING LIFE SAFETY) OF THIS PRODUCT BASED ON THE PRODUCT APPROVAL PROVIDED. IT IS IMPERATIVE THAT ONE DOES NOT DEVIATE FROM THE CONDITIONS DETAILED IN THIS DOCUMENT.
- 5.2. CONSTRUCTION SAFETY OF THE SITE IS THE SOLE RESPONSIBILITY OF THE CONTRACTOR.
6. THIS PRODUCT EVALUATION WILL BE CONSIDERED INVALID IF MODIFIED IN ANY WAY.
7. SITE SPECIFIC PROJECTS PREPARED BY A REGISTERED FLORIDA ENGINEER OR ARCHITECT WHICH WILL BECOME THE PROFESSIONAL OF RECORD FOR THE PROJECT, AND WHO SHALL BE RESPONSIBLE FOR THE PROPER USE OF THIS P.E.D, THE PROFESSIONAL OF RECORD, ACTING AS DELEGATED ENGINEER OF THE P.E.D. ENGINEER, SHALL SUBMIT TO THIS LATTER, THE SITE SPECIFIC DRAWINGS FOR REVIEW.
8. ORIGINAL P.E.D. SHALL BEAR THE DATE AND ORIGINAL SEAL AND SIGNATURE OF THE PROFESSIONAL ENGINEER THAT PREPARED IT.
9. PRODUCT MANUFACTURER'S LABEL SHALL BE LOCATED IN A READILY VISIBLE LOCATION SHOWING THAT:
- 9.1. MANUFACTURER'S NAME, CITY, STATE AND THE STATEMENT "MIAMI-DADE COUNTY PRODUCT CONTROL APPROVED."

PANEL NOTES

1. PANEL SHALL BE EMBOSSED GALVALUME 20 GA. (0.038" MIN.) ASTM A792-94 GR. 50B.
2. MAX. A.S.D. DESIGN PRESSURE RATING FOR PANEL WITH DECK CLIP CONNECTIONS (SHEET 3):
- 2.1. FOR (2) DECK CLIPS PER SUPPORT.
- 2.2. MAX. ALLOWABLE BENDING MOMENT OF PANEL AT SUPP. = 680 FT.-LBS.
- 2.3. MAX. ALLOWABLE BENDING MOMENT OF PANEL BETWEEN SUPP. = 383 FT.-LBS.
- 2.4. EI VALUE OF PANEL = 10.7 X 10⁶ LBS-IN²
- 2.5. MAXIMUM ALLOWABLE DEFLECTION OF THE PANEL = L/180
- 2.6. MAX. SUPPORT REACTION = 850 LBS.
3. THE ABOVE ALLOWABLE STRESSES OF THE CLIPPED & BOLTED CONNECTION PANELS ARE BASED ON A 16" WIDE PANEL LOADING. TO GET THE WIND LOAD PRESSURE PER SQUARE FOOT, MULTIPLY PANEL LOAD TIMES 12/16.
4. THIS PANEL SHOULD BE USED ONLY IN THE CONSTRUCTION OF OPEN CANOPIES.
5. EA. CANOPY PROJECT SHALL BE CONSTRUCTED USING THE SAME PANEL CROSS SECTION AND SUPPORT DETAILS AT THE STRINGERS AND INTERLOCKING SEAMS AS SHOWN ON THIS TEST. THE DESIGN OF THE PANEL SPAN SHALL BE IN COMPLIANCE WITH ALL OF THE ABOVE ALLOWABLES.
6. STRUCTURAL CALCULATIONS PERFORMED AS PER SECTIONS 1616 OF THE 2023 FLORIDA BUILDING CODE, 8TH ED.

DESIGN SPECIFICATIONS:

1. CANOPIES SHALL BE DESIGNED IN COMPLIANCE WITH THE FLORIDA BUILDING CODE, 2023 (8TH EDITION) AND ACCORDING TO THE WIND PROVISIONS OF ASCE 7-22, AS NOTED ABOVE.
2. DECK CLIP CONNECTION - TEST PRESSURE = +187.5/-127.5 PSF
3. LIVE LOAD TEST PRESSURE = 30 PSF

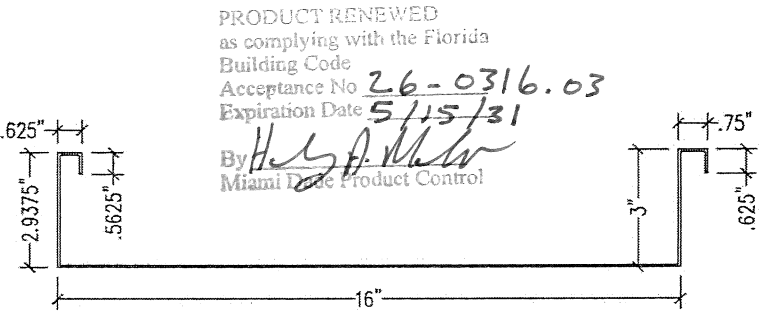

PRODUCT REVISED
as complying with the Florida
Building Code
Acceptance No 24-1127.04
Expiration Date 05/15/2026
By H. G. A. Miller
Miami Dade Product Control

20GA (0.038" MIN.) GALVALUME DECK

SCALE: 3" = 1'-0"

THIS ITEM HAS BEEN DIGITALLY SIGNED & SEALED BY JASON W. SHORT,
P.E., N.A.S.C.E.P.C. #69018 ON 11/11/2024 USING A DIGITAL SIGNATURE.


PRINTED COPIES OF THIS DOCUMENT ARE NOT CONSIDERED SIGNED &
SEALED, AND THE SHA AUTHENTICATION CODE MUST BE VERIFIED ON
ANY ELECTRONIC COPIES.


ALL IDEALS, DESIGNS, ARRANGEMENTS AND PLANS INDICATED OR REPRESENTED BY THIS DRAWING ARE OWNED BY AND THE PROPERTY OF METAL W, INC AND WERE CREATED, EVOLVED, AND DEVELOPED FOR USE ON, AND IN CONNECTION WITH THE SPECIFIED PRODUCT APPROVAL. NONE OF SUCH IDEALS, DESIGNS, ARRANGEMENTS OR PLANS SHALL BE USED BY OR DISCLOSED TO ANY PERSON, FIRM, OR CORPORATION FOR ANY PURPOSE WHATSOEVER WITHOUT THE WRITTEN PERMISSION OF METAL WORKS LLC.

Digitally signed by Jason Short
DN: cn=Jason Short,
e=JShort@MillsShortAssociates.com,
o=Mills Short, OU=CRUS
Reason: I am approving this document.
Date: 2024.11.11 11:21:09 -0500

Mills, Short & Associates		Metal W, Inc.	
700 22nd Place, Suite 20/2D Vero Beach, Florida 32980		4409 McBrayer Rd Oakwood, GA 30566 (678)960-3109	
WEBSITE: www.MillsShortAssociates.com		C.A. #: 30698	
PHONE: (772)226-7282		NOVEMBER 11, 2024	
FLORIDA BUILDING CODE (HIGH & NON-HIGH VELOCITY ZONES)		PLAN VIEW	
		DECK PANEL TESTING	
		20GA GALVALUME 16" WIDE PANEL	

SCALE: 3/4" = 1'-0"	APPROVED BY:	DRAWN BY: J.W.S.
DATE: 07/31/2024		SHEET # 1 OF 3
DESCRIPTION:		DWG. FILE NAME:
		METL-1-2024
		JOB NUMBER:
		14-1470.1

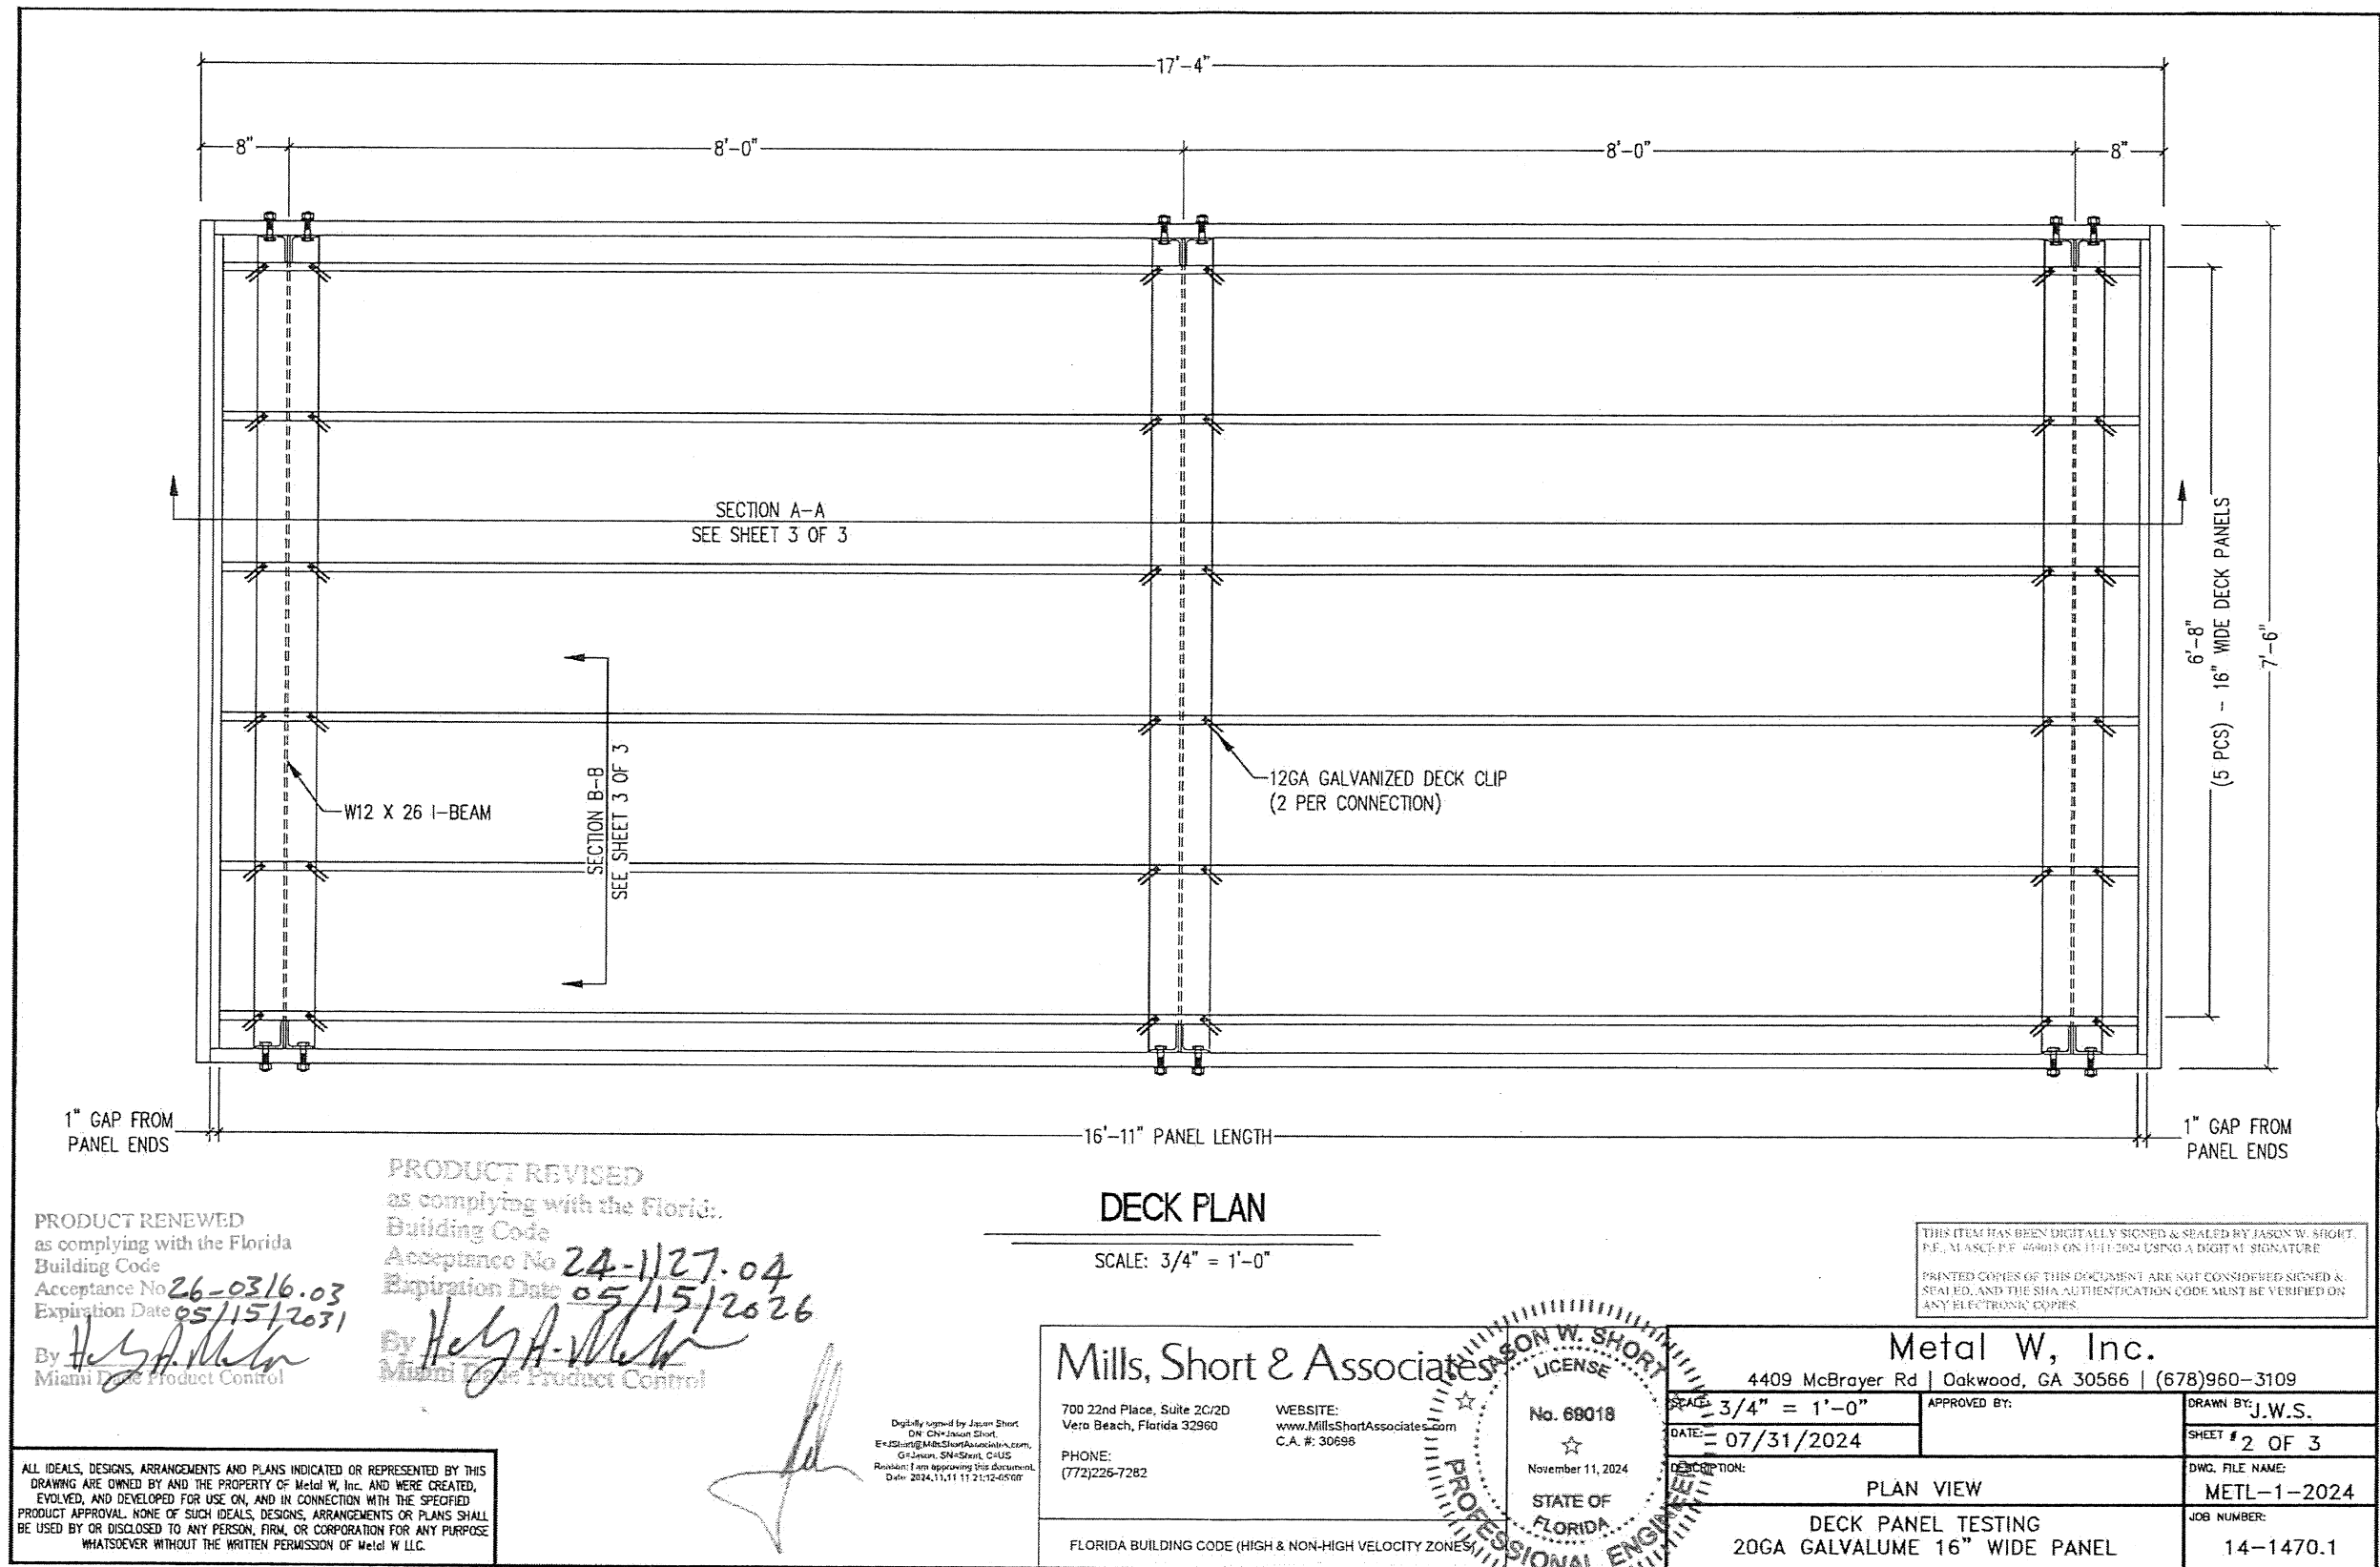


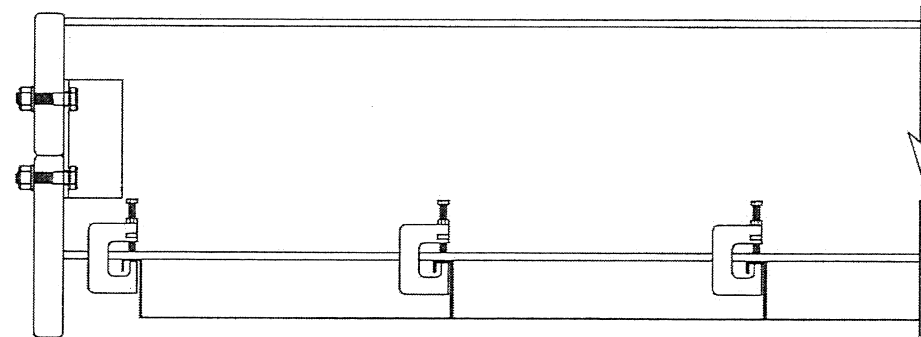

SECTION B-B


SCALE: 1 1/2" = 1'-0"

PRODUCT RENEWED
as complying with the Florida
Building Code
Acceptance No. 26-0316.03
Expiration Date 05/15/2023
By Heidi A. Miller
Miami Dept. Product Control

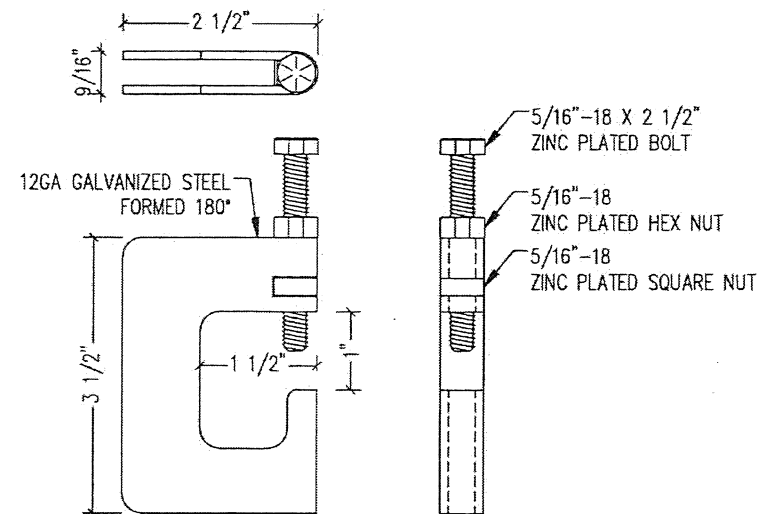

12GA DECK CLIP DETAIL

SCALE: 6" = 1'-0"

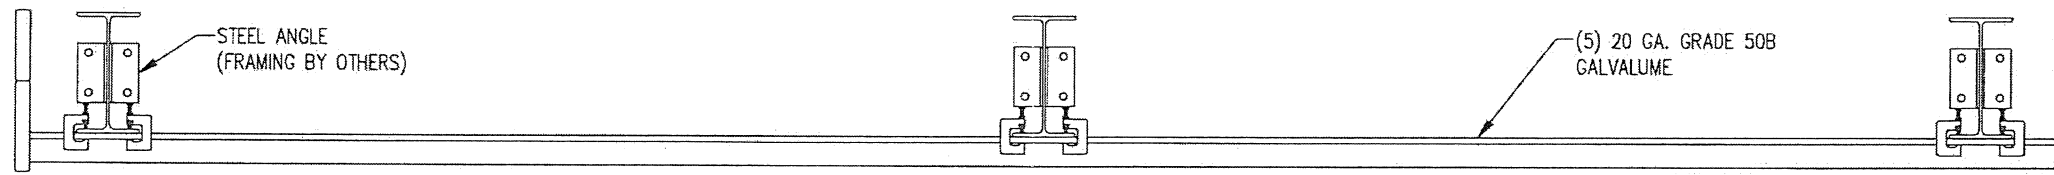

PRODUCT REVISED
as complying with the Florida
Building Code
Acceptance No. 24-1127.04
Expiration Date 05/15/2026
By Heidi A. Miller
Miami Dept. Product Control

SECTION A-A 20GA DECK SIDE VIEW

SCALE: 3/4" = 1'-0"

THIS ITEM HAS BEEN DIGITALLY SIGNED & SEALED BY JASON W. SHORT,
P.E., M.A.S.C.E. P.E. #00018 ON 11/11/2024 USING A DIGITAL SIGNATURE.
PRINTED COPIES OF THIS DOCUMENT ARE NOT CONSIDERED SIGNED &
SEALED, AND THE SHA AUTHENTICATION CODE MUST BE VERIFIED ON
ANY ELECTRONIC COPIES.

ALL IDEALS, DESIGNS, ARRANGEMENTS AND PLANS INDICATED OR REPRESENTED BY THIS
DRAWING ARE OWNED BY AND THE PROPERTY OF Metal W, Inc. AND WERE CREATED,
EVOLVED, AND DEVELOPED FOR USE ON, AND IN CONNECTION WITH THE SPECIFIED
PRODUCT APPROVAL. NONE OF SUCH IDEALS, DESIGNS, ARRANGEMENTS OR PLANS SHALL
BE USED BY OR DISCLOSED TO ANY PERSON, FIRM, OR CORPORATION FOR ANY PURPOSE
WHATSOEVER WITHOUT THE WRITTEN PERMISSION OF METAL WORKS LLC.


Digitally signed by Jason Short
DN: cn=Jason Short,
e=JShort@MillsShortAssociates.com,
o=Mills Short Associates, ou=US
Reason: I am approving this document.
Date: 2024.11.11 11:21:54-0500

Mills, Short & Associates

700 22nd Place, Suite 20/2D
Vero Beach, Florida 32960

PHONE:
(772)226-7282

WEBSITE:
www.MillsShortAssociates.com
C.A. #: 30698

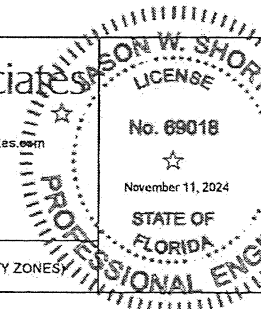

Metal W, Inc.	
4409 McBrayer Rd Oakwood, GA 30566 (678)960-3109	
SCALE: 3/4" = 1'-0"	APPROVED BY:
DATE: 07/31/2024	DRAWN BY: J.W.S.
DESCRIPTION: PLAN VIEW	
DECK PANEL TESTING	
20GA GALVALUME 16" WIDE PANEL	
DWG. FILE NAME: METL-1-2024	
JOB NUMBER: 14-1470.1	