


SPECIAL ASSESSMENT DISTRICT STEVENSON LAKE LEGAL LAKE LEVEL

ISABELLA COUNTY, MICHIGAN

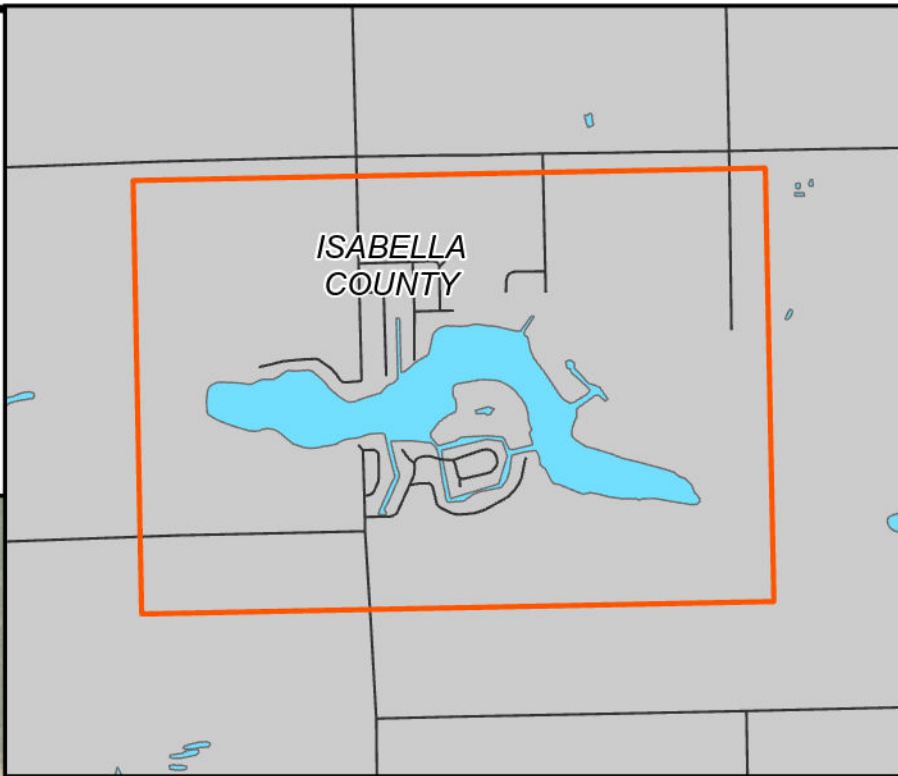


AREA MAP
NOT TO SCALE



LEGEND

- STEVENSON LAKE SPECIAL ASSESSMENT DISTRICT
- PARCELS
- STATE ROADS
- COUNTY ROADS
- LOCAL ROADS

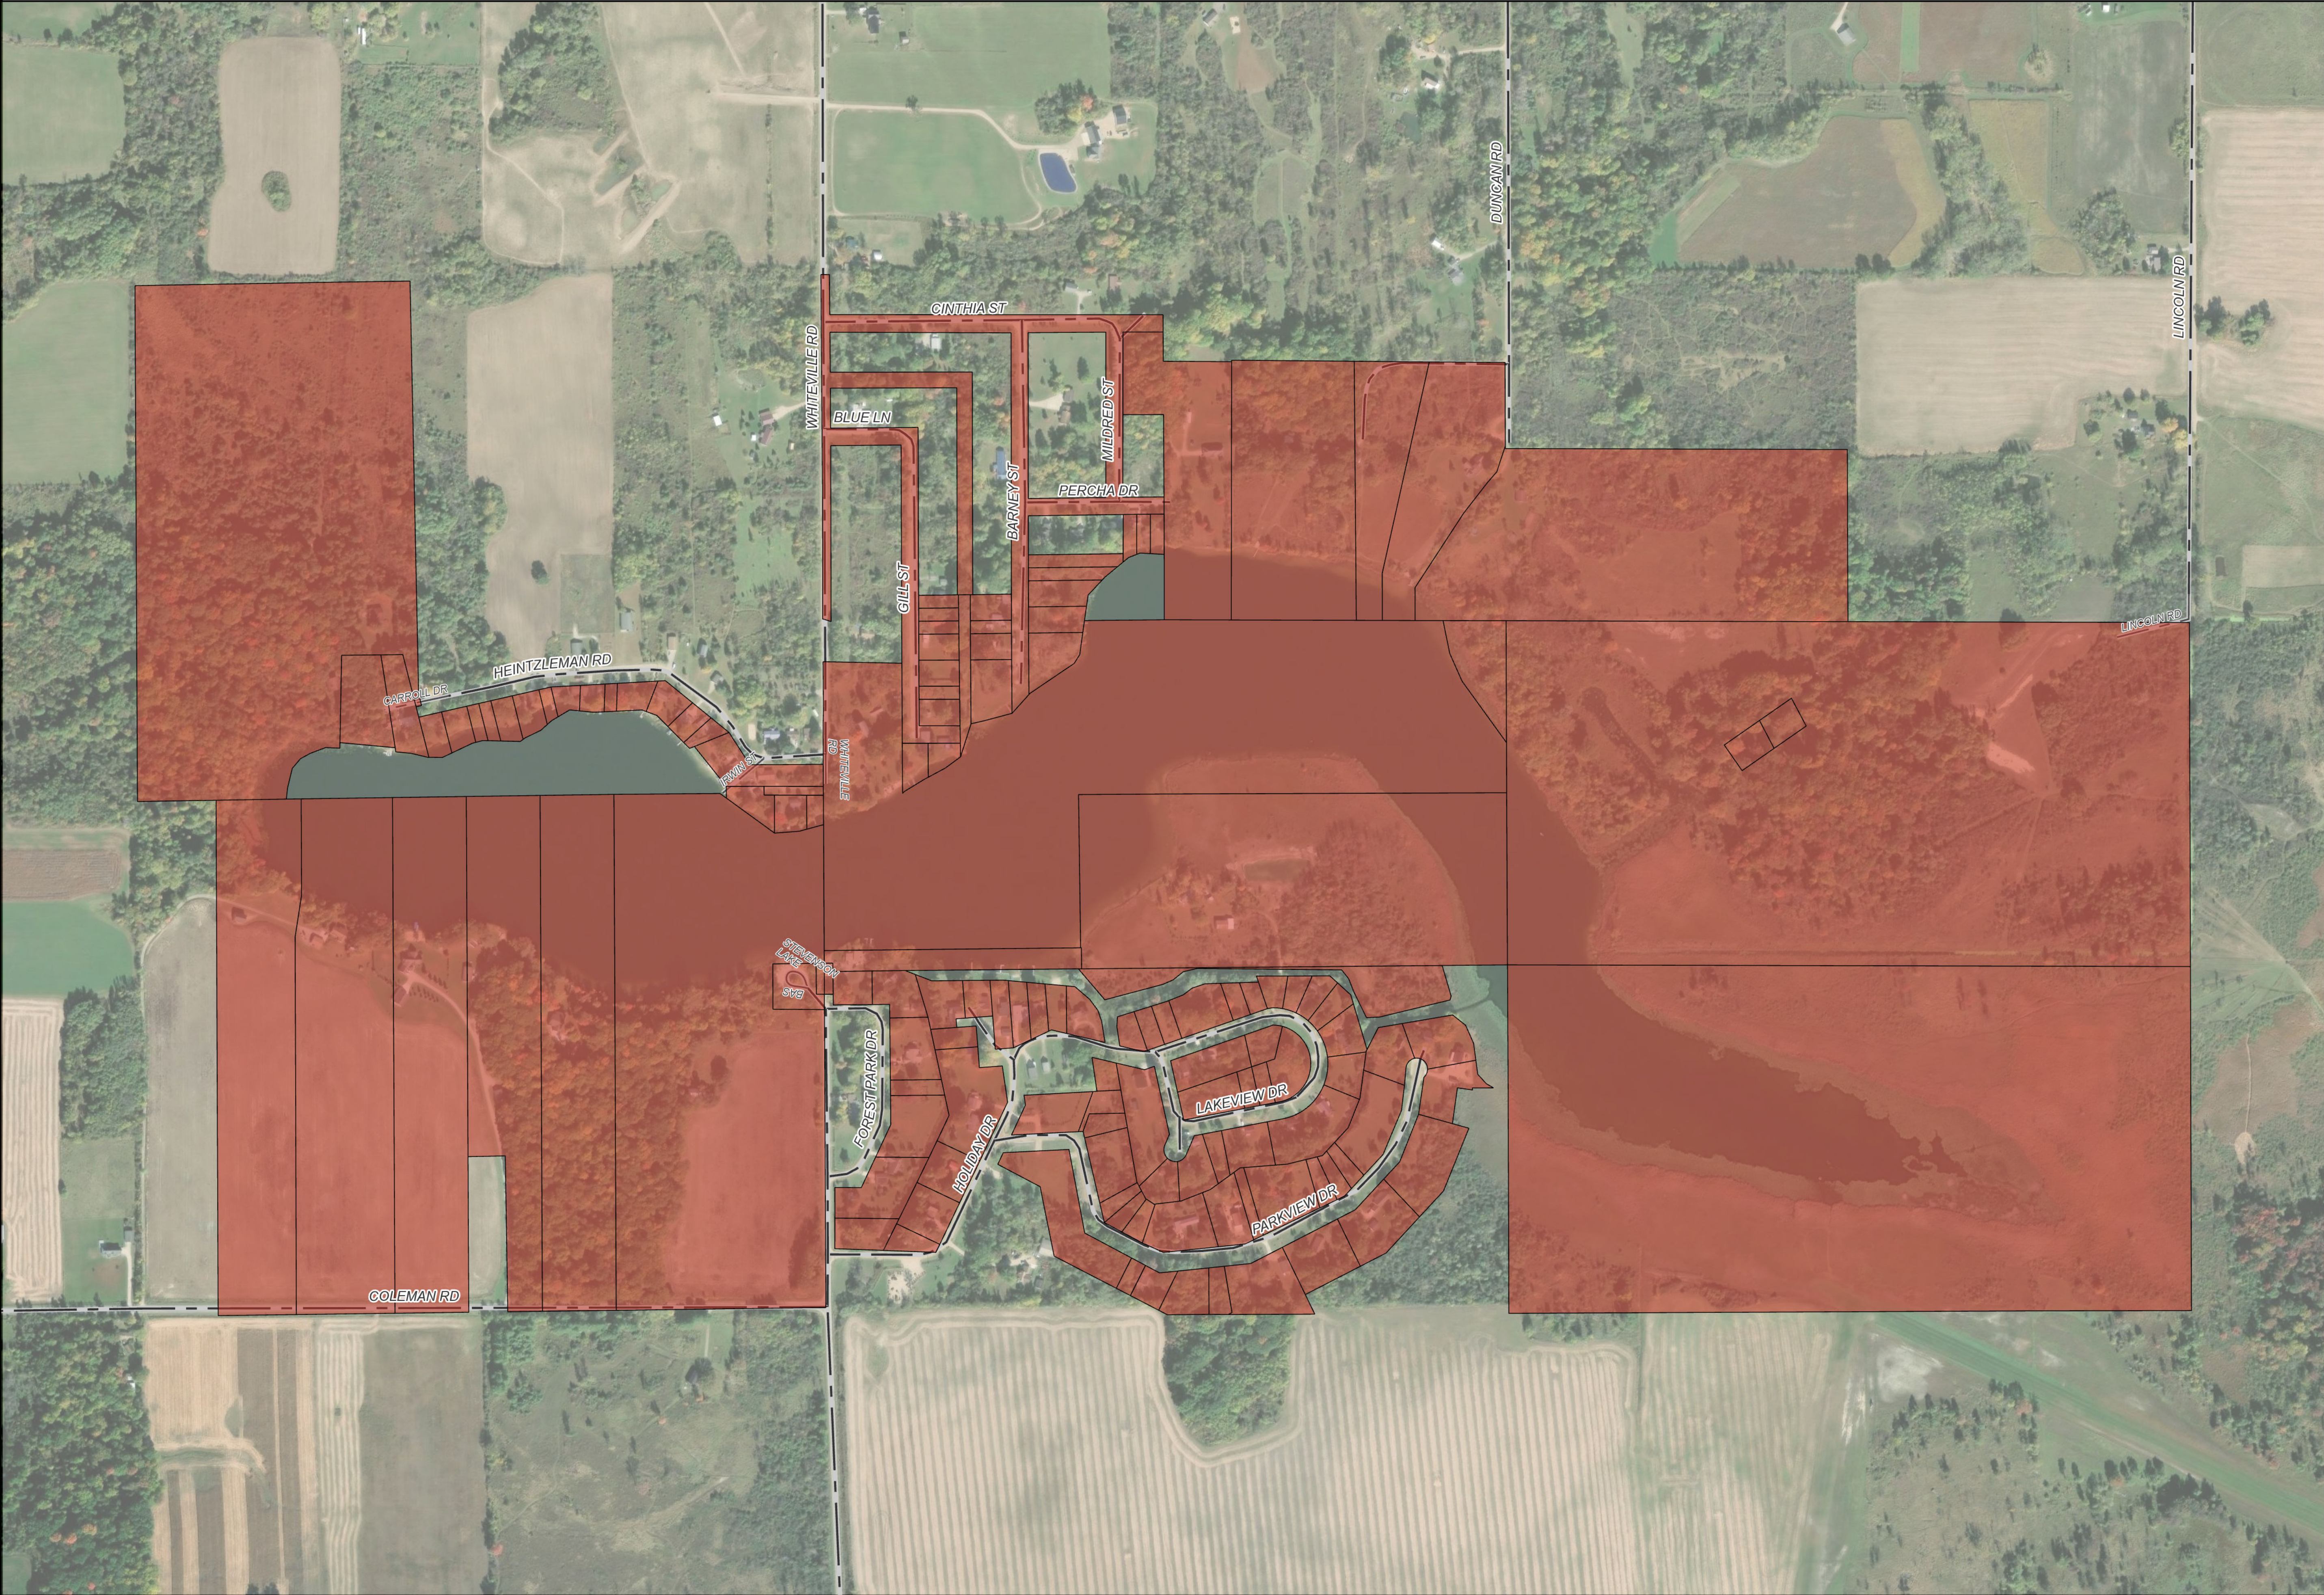

BY	MARK	REVISIONS	DATE
THE WORK REPRESENTED BY THIS DRAWING WAS DESIGNED BY THE ENGINEER FOR THIS SPECIFIC APPLICATION AND SPECIFIC LOCATION DESCRIBED HEREON IN ACCORDANCE WITH THE CONDITIONS PREVALENT AT THE TIME THE DESIGN WAS DONE. THE ENGINEER DOES NOT GUARANTEE AND WILL NOT BE LIABLE FOR ANY OTHER LOCATION, CONDITION, DESIGN OR PURPOSE.			
STEVENSON LAKE ISABELLA COUNTY, MICHIGAN			
SPECIAL ASSESSMENT DISTRICT			
		SAGINAW OFFICE: 230 S. Washington Ave. Saginaw, MI 48607 Tel. 989-754-4717 www.SpicerGroup.com	
DE BY: LLG	CH BY: LDO	PROJECT NO.	
DR BY: LLG	APP BY: LDO	137176SG2024	
STDS.	SHEET 1 OF 1	DR 1	
DATE	FEBRUARY 2026	FILE NO.	
SCALE	1:3,600		