


GEORGE R. JONES
ESTATE
DB.196 PG.33

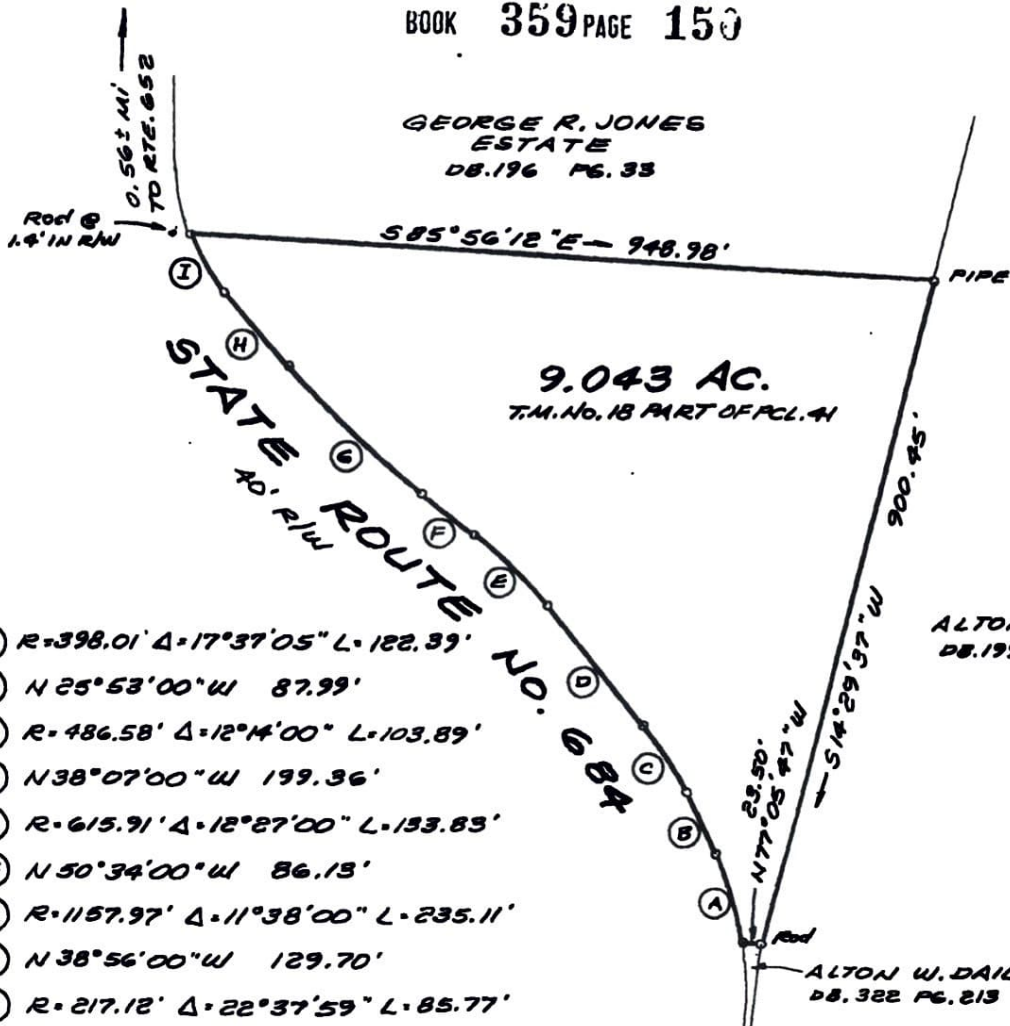

ALTON W. DAIL, JR.
DB.199 PG.723

ALTON W. DAIL, JR.
DB.322 PG.213

Approved for recordation only

[Signature] 4-7-08
Buckingham County Zoning Agent

**PLAT SHOWING 9.043 ACRES
OF LAND LYING ON THE EAST
LINE OF STATE ROUTE NO. 684**

SLATE RIVER DISTRICT - BUCKINGHAM COUNTY, VA.



DATE: MARCH 31, 2008 SCALE: 1" = 200'

NOTE:
THIS PROPERTY IS NOT WITHIN A HUD
DEFINED FLOOD HAZARD ZONE.
(ZONE 'C')

WOODROW K. COFER, INC.
CERTIFIED LAND SURVEYOR
POWhatan, VIRGINIA
(804) 598-2014

JN: 3642



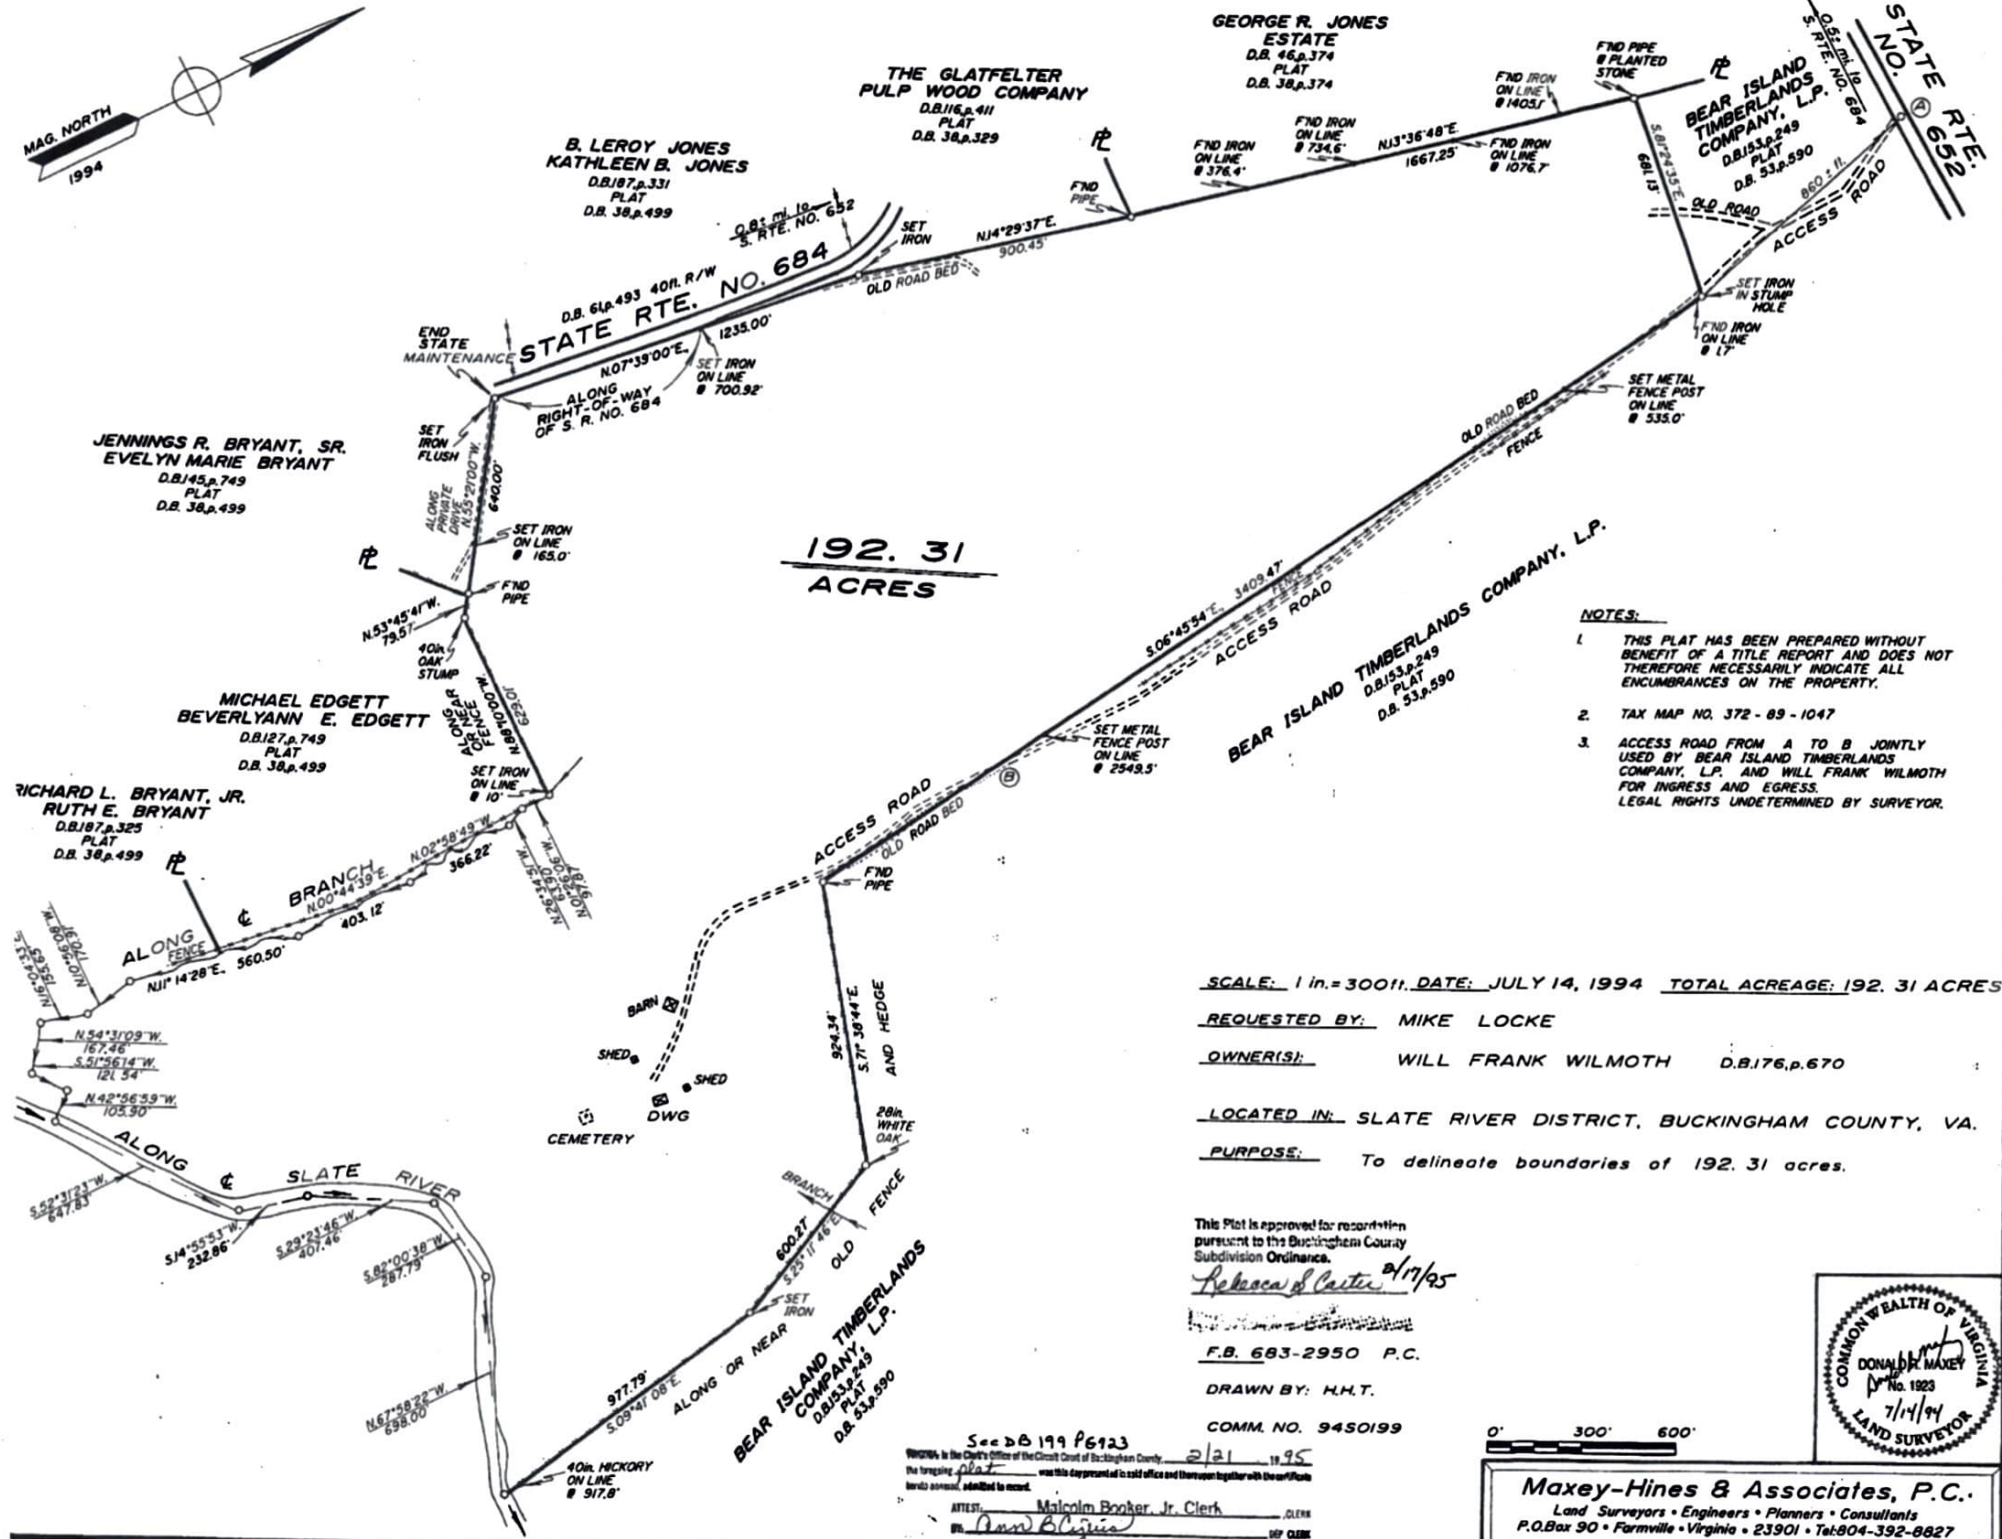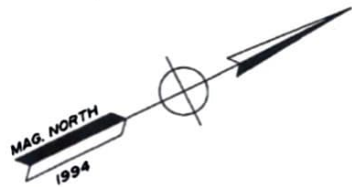

192.31
ACRES

NOTES:

1. THIS PLAT HAS BEEN PREPARED WITHOUT BENEFIT OF A TITLE REPORT AND DOES NOT THEREFORE NECESSARILY INDICATE ALL ENCUMBRANCES ON THE PROPERTY.
2. TAX MAP NO. 372 - 89 - 1047
3. ACCESS ROAD FROM A TO B JOINTLY USED BY BEAR ISLAND TIMBERLANDS COMPANY, L.P. AND WILL FRANK WILMOTH FOR INGRESS AND EGRESS. LEGAL RIGHTS UNDETERMINED BY SURVEYOR.

SCALE: 1 in. = 300 ft. DATE: JULY 14, 1994 TOTAL ACREAGE: 192.31 ACRES

REQUESTED BY: MIKE LOCKE

OWNER(S): WILL FRANK WILMOTH D.B.176,p.670

LOCATED IN: SLATE RIVER DISTRICT, BUCKINGHAM COUNTY, VA.

PURPOSE: To delineate boundaries of 192.31 acres.

This Plat is approved for recordation pursuant to the Buckingham County Subdivision Ordinance.

Rebecca A. Carter 2/17/95

F.B. 683-2950 P.C.

DRAWN BY: H.H.T.

COMM. NO. 9450199

See DB 199 P6123
Witness to the Clerk's Office of the Circuit Court of Buckingham County, Virginia, this 2/21/95 day of February, 1995, the foregoing plat was this day presented to said office and thereupon together with the said plat hereto annexed, submitted to record.

ATTEST: *Malcolm Bonker, Jr. Clerk*
By *David B. Cline* CLERK
MAP CLERK



Maxey-Hines & Associates, P.C.
Land Surveyors • Engineers • Planners • Consultants
P.O. Box 90 • Farmville • Virginia • 23901 • Tel: 804-392-8827