


**SECTION A - A**

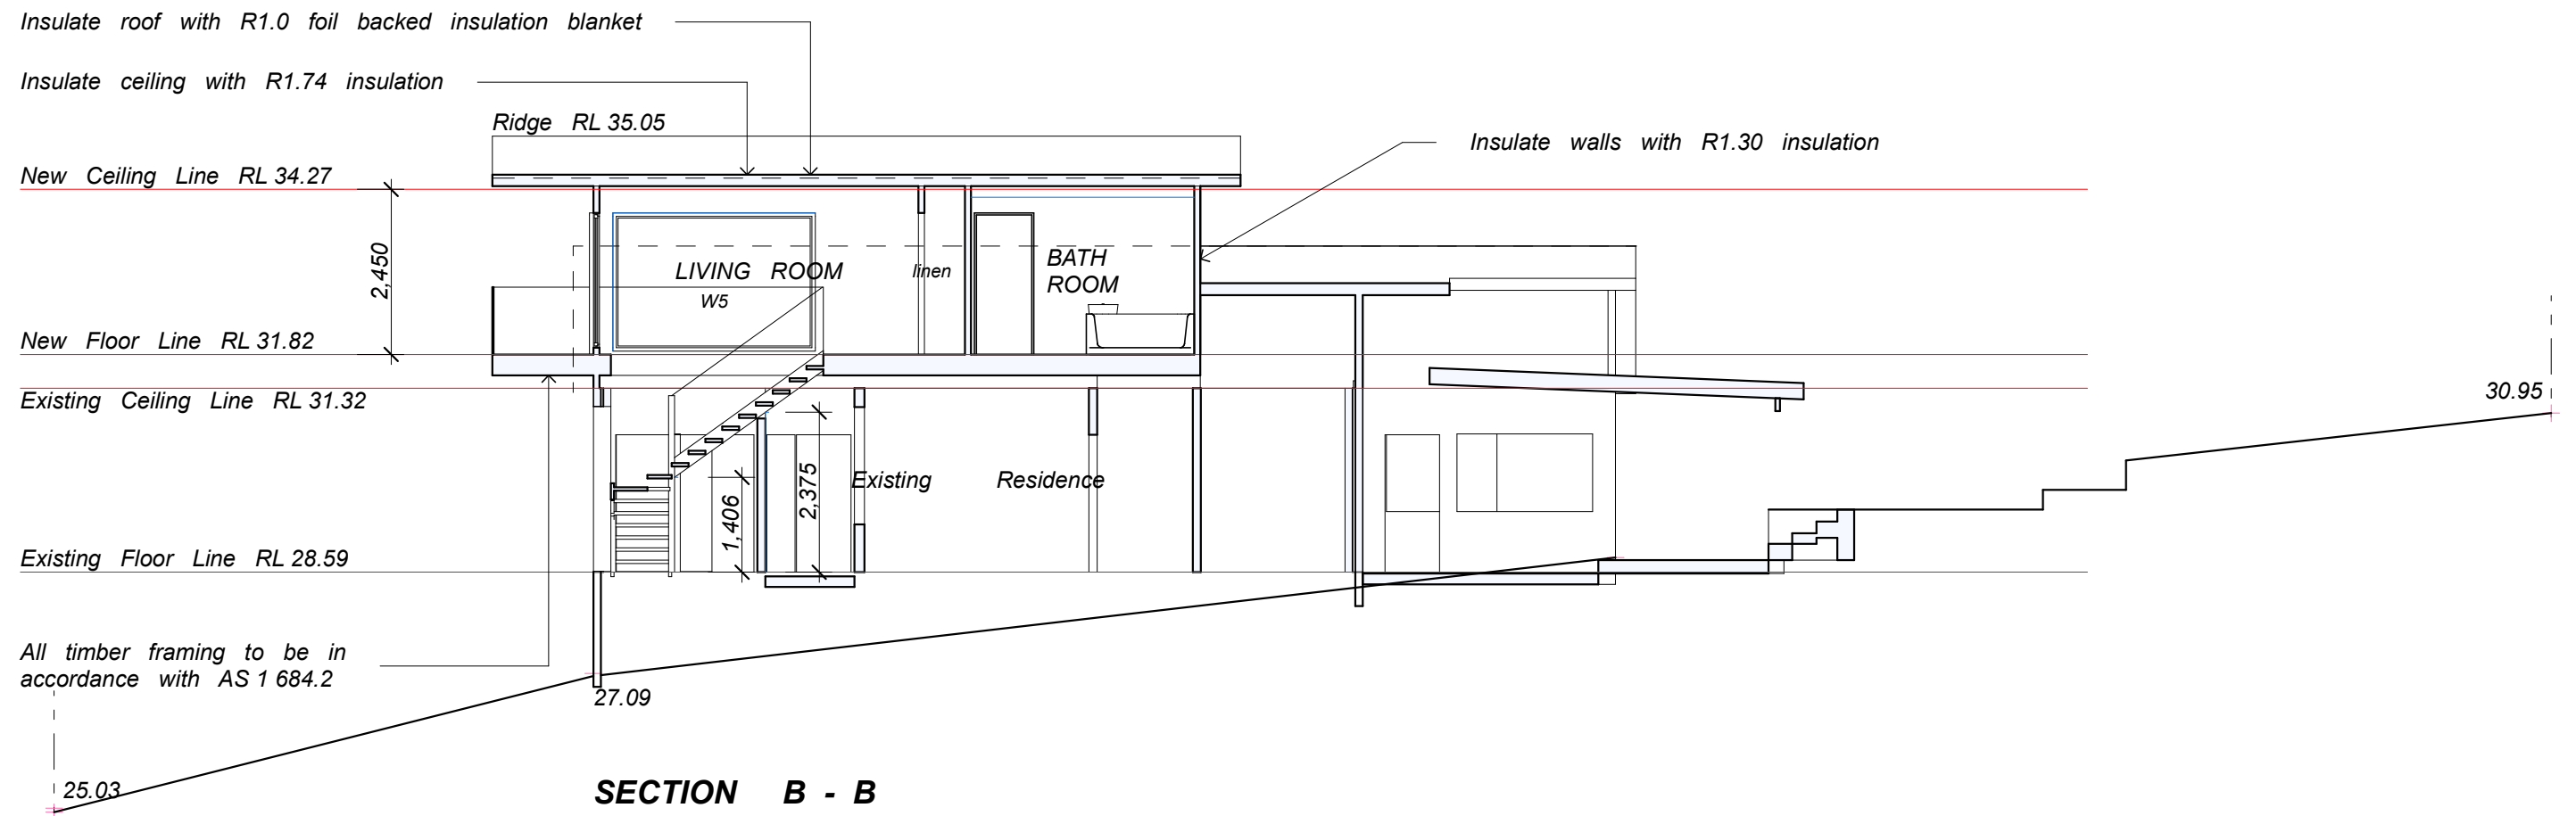

**SECTION B - B**