



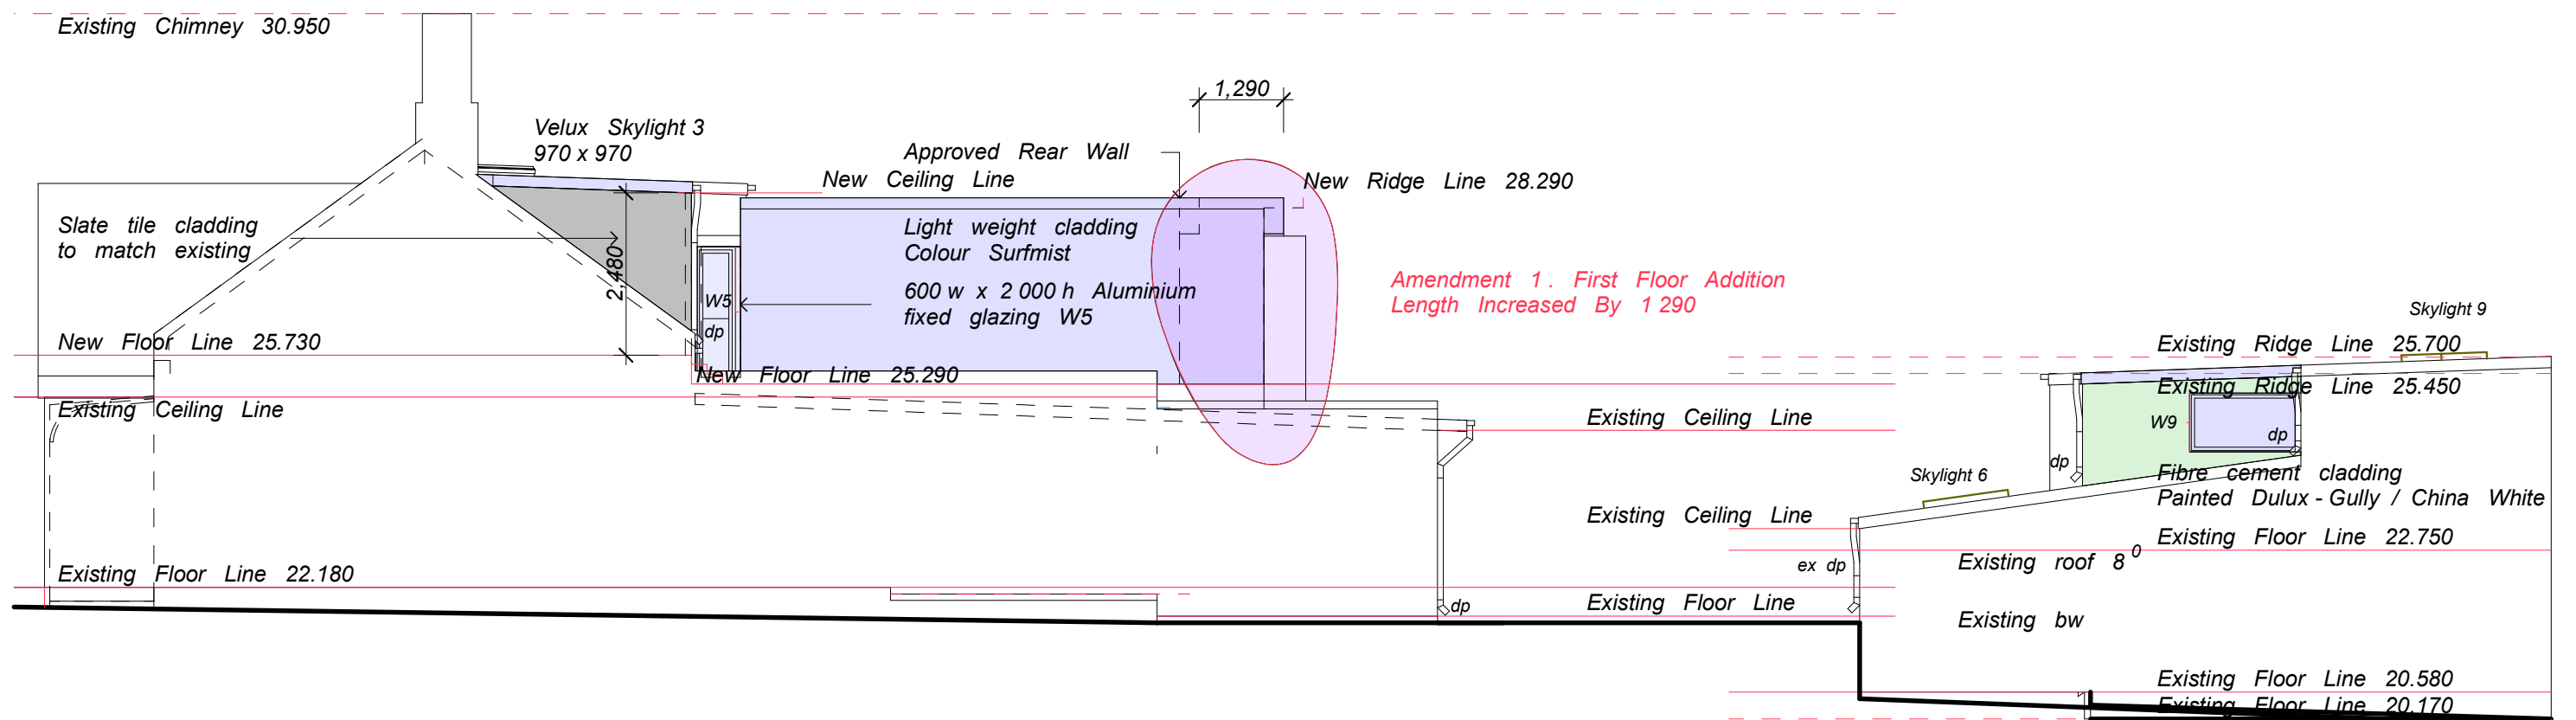

NORTH ELEVATION

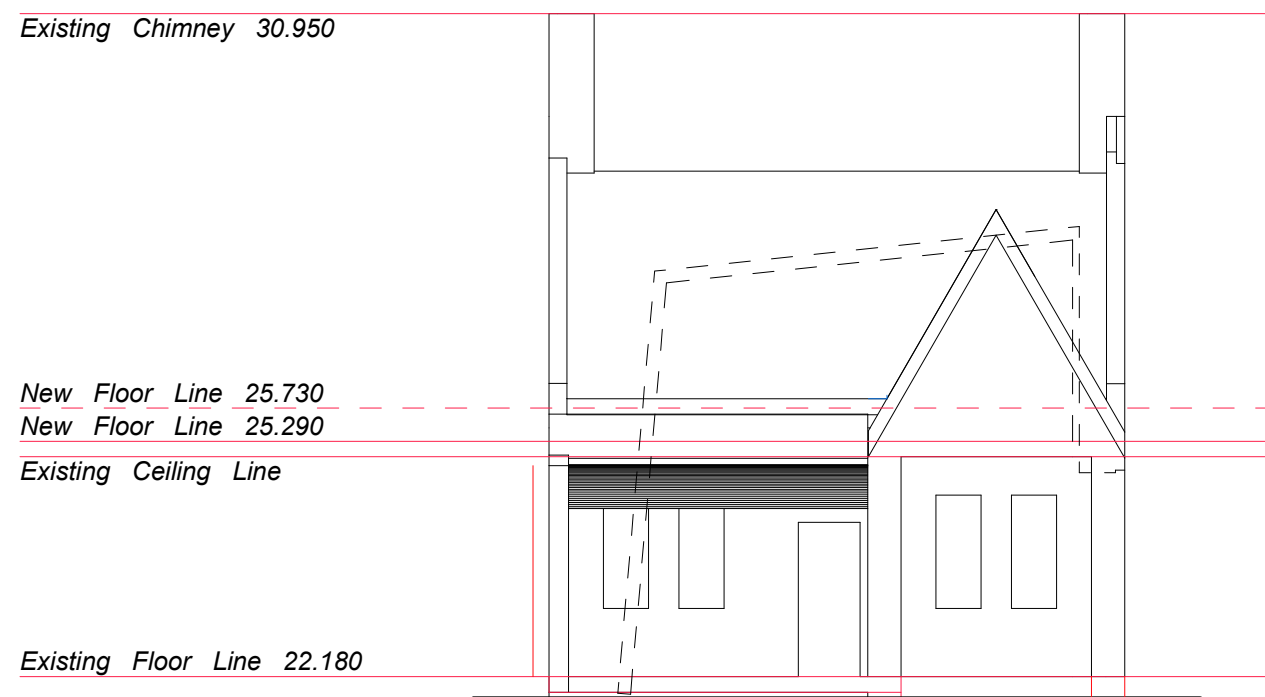

EAST ELEVATION