


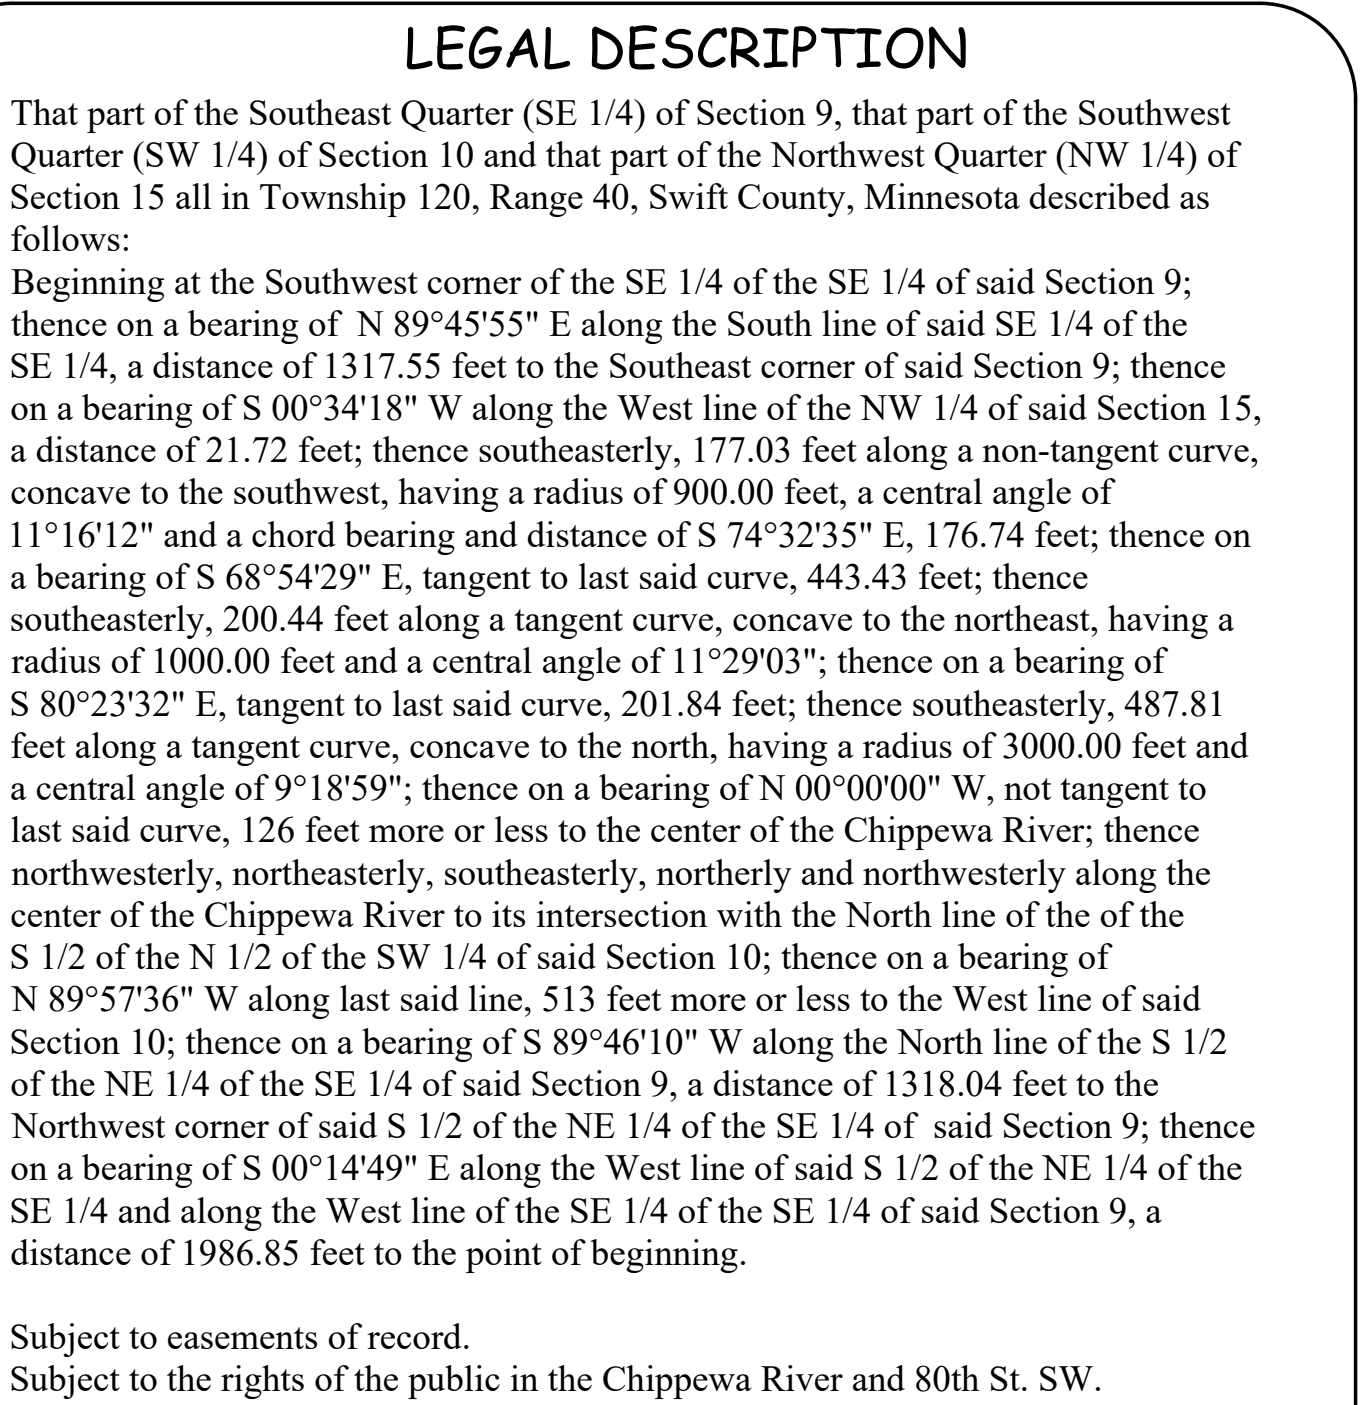

A compass rose with a circle in the center containing the letter 'N'. Four lines extend from the circle to the top, bottom, left, and right. Below the compass rose is a scale bar with alternating black and white segments. The bar is marked with the numbers 100, 0, 100, 200, and 400. Below the scale bar is the text "SCALE IN FEET".

Legend

	INDICATES IRON MONUMENT PLACED
	INDICATES IRON MONUMENT FOUND
	INDICATES P.L.S.S. IRON MONUMENT

NOTE: THIS SURVEY IS INTENDED ONLY FOR THE BENEFIT OF THE PARTY TO WHOM IT WAS PREPARED FOR AND SHOULD NOT BE RELIED UPON BY ANY OTHER PARTY OR FOR ANY OTHER PURPOSE. UNAUTHORIZED REPRODUCTION OF THIS DOCUMENT IS PROHIBITED.

1004 2nd ST. SE WILLMAR, MN 56201 PH. 320-235-4012	340 CHAPEL HILL RD. COLD SPRING, MN 56320 PH. 320-685-5905	1250 HWY 15 SOUTH HUTCHINSON, MN 55350 PH. 320-234-1223
--	--	---

CERTIFICATE OF SURVEY PREPARED BY:
**O'MALLEY & KRON
LAND SURVEYORS, INC.**

I HEREBY CERTIFY THAT THIS SURVEY, PLAN OR REPORT WAS PREPARED BY ME
OR UNDER MY DIRECT SUPERVISION AND THAT I AM A DULY REGISTERED LAND
SURVEYOR UNDER THE LAWS OF THE STATE OF MINNESOTA.

 DATE: 06-26-24

BENJAMIN C. O'MALLEY
MINNESOTA REGISTRATION NO. 42300

ANY COPY OF THIS DRAWING THAT IS NOT SIGNED BY THE SURVEYOR WHO PREPARED IT SHALL BE DEEMED TO BE A PRELIMINARY COPY.

SHEET 1 OF 1

JMSK & Z

JOB NO: 2024-314
FILE NAME: 2024-314A.dwg
LOCATION: 9.10.15-120-40