
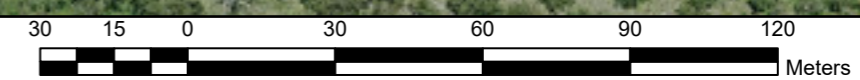
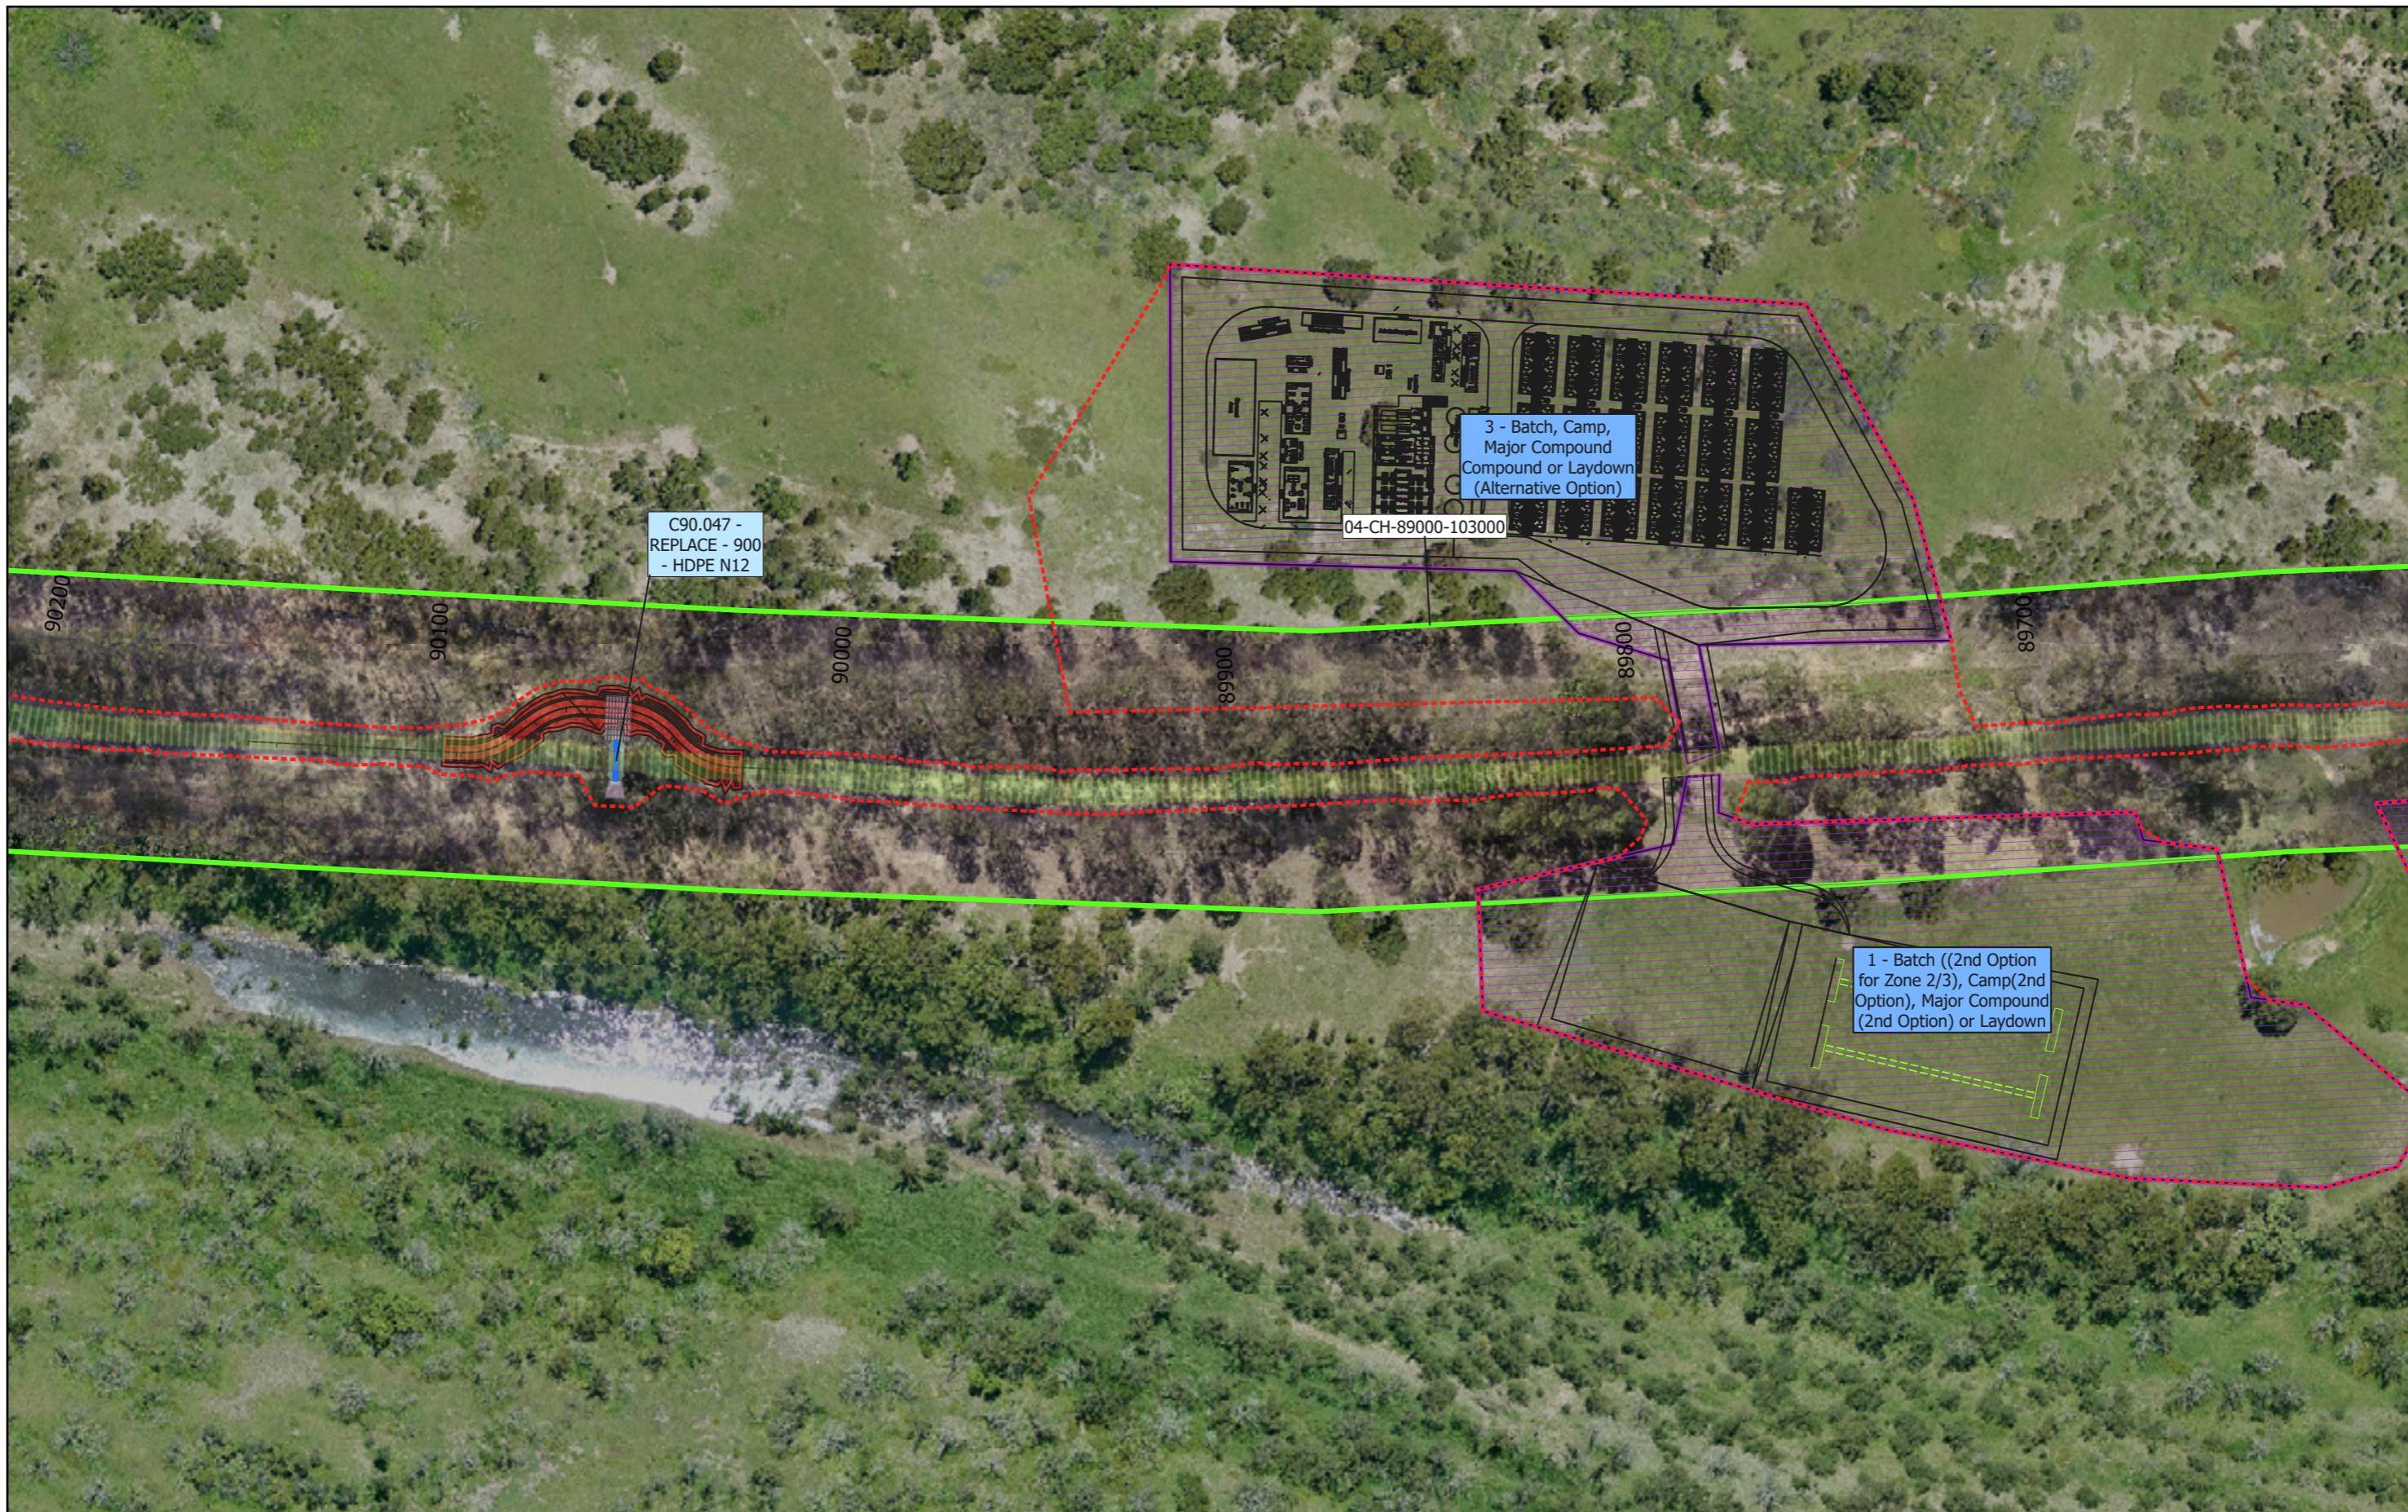


Kempsey - Armidale Road Restoration

Appendix A

ECI Design Drawings

PART 2 (pages 28 - 54)

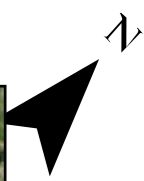

DWG.No.	REFERENCE DRAWINGS TITLE	REV.N	REVISIONS	DATE	DRAWN	CHECK	CONSULTANT APPROVED	REVIEW
		0	FOR INFORMATION ONLY	28/08/2023				

COPYRIGHT
 THIS DOCUMENT IS CONFIDENTIAL AND REMAINS THE PROPERTY OF SEYMOUR WYTE CONSTRUCTIONS. IT MUST NOT BE COPIED BY ANY MEMBER OR USED FOR ANY OTHER PROJECT WITHOUT THE WRITTEN APPROVAL OF SEYMOUR WYTE CONSTRUCTIONS.

SEYMOUR WYTE CONSTRUCTIONS




QUALITY RECORD			
REVIEW			
DRAWN			
DWG CHECKED			
DESIGNER			
DESIGN			

Scale: 1:1,538

KEMPSEY-ARMIDALE ROAD ECI

SITE LAYOUT

Completion of the Quality Record is evidence that the design and drawing have been verified as conforming with the requirements of the Quality Plan. Where the Quality Record is incomplete all information on this drawing is intended for preliminary purposes only as it is unchecked.

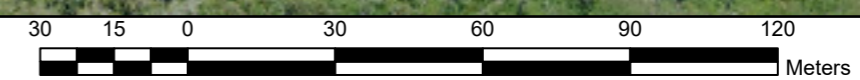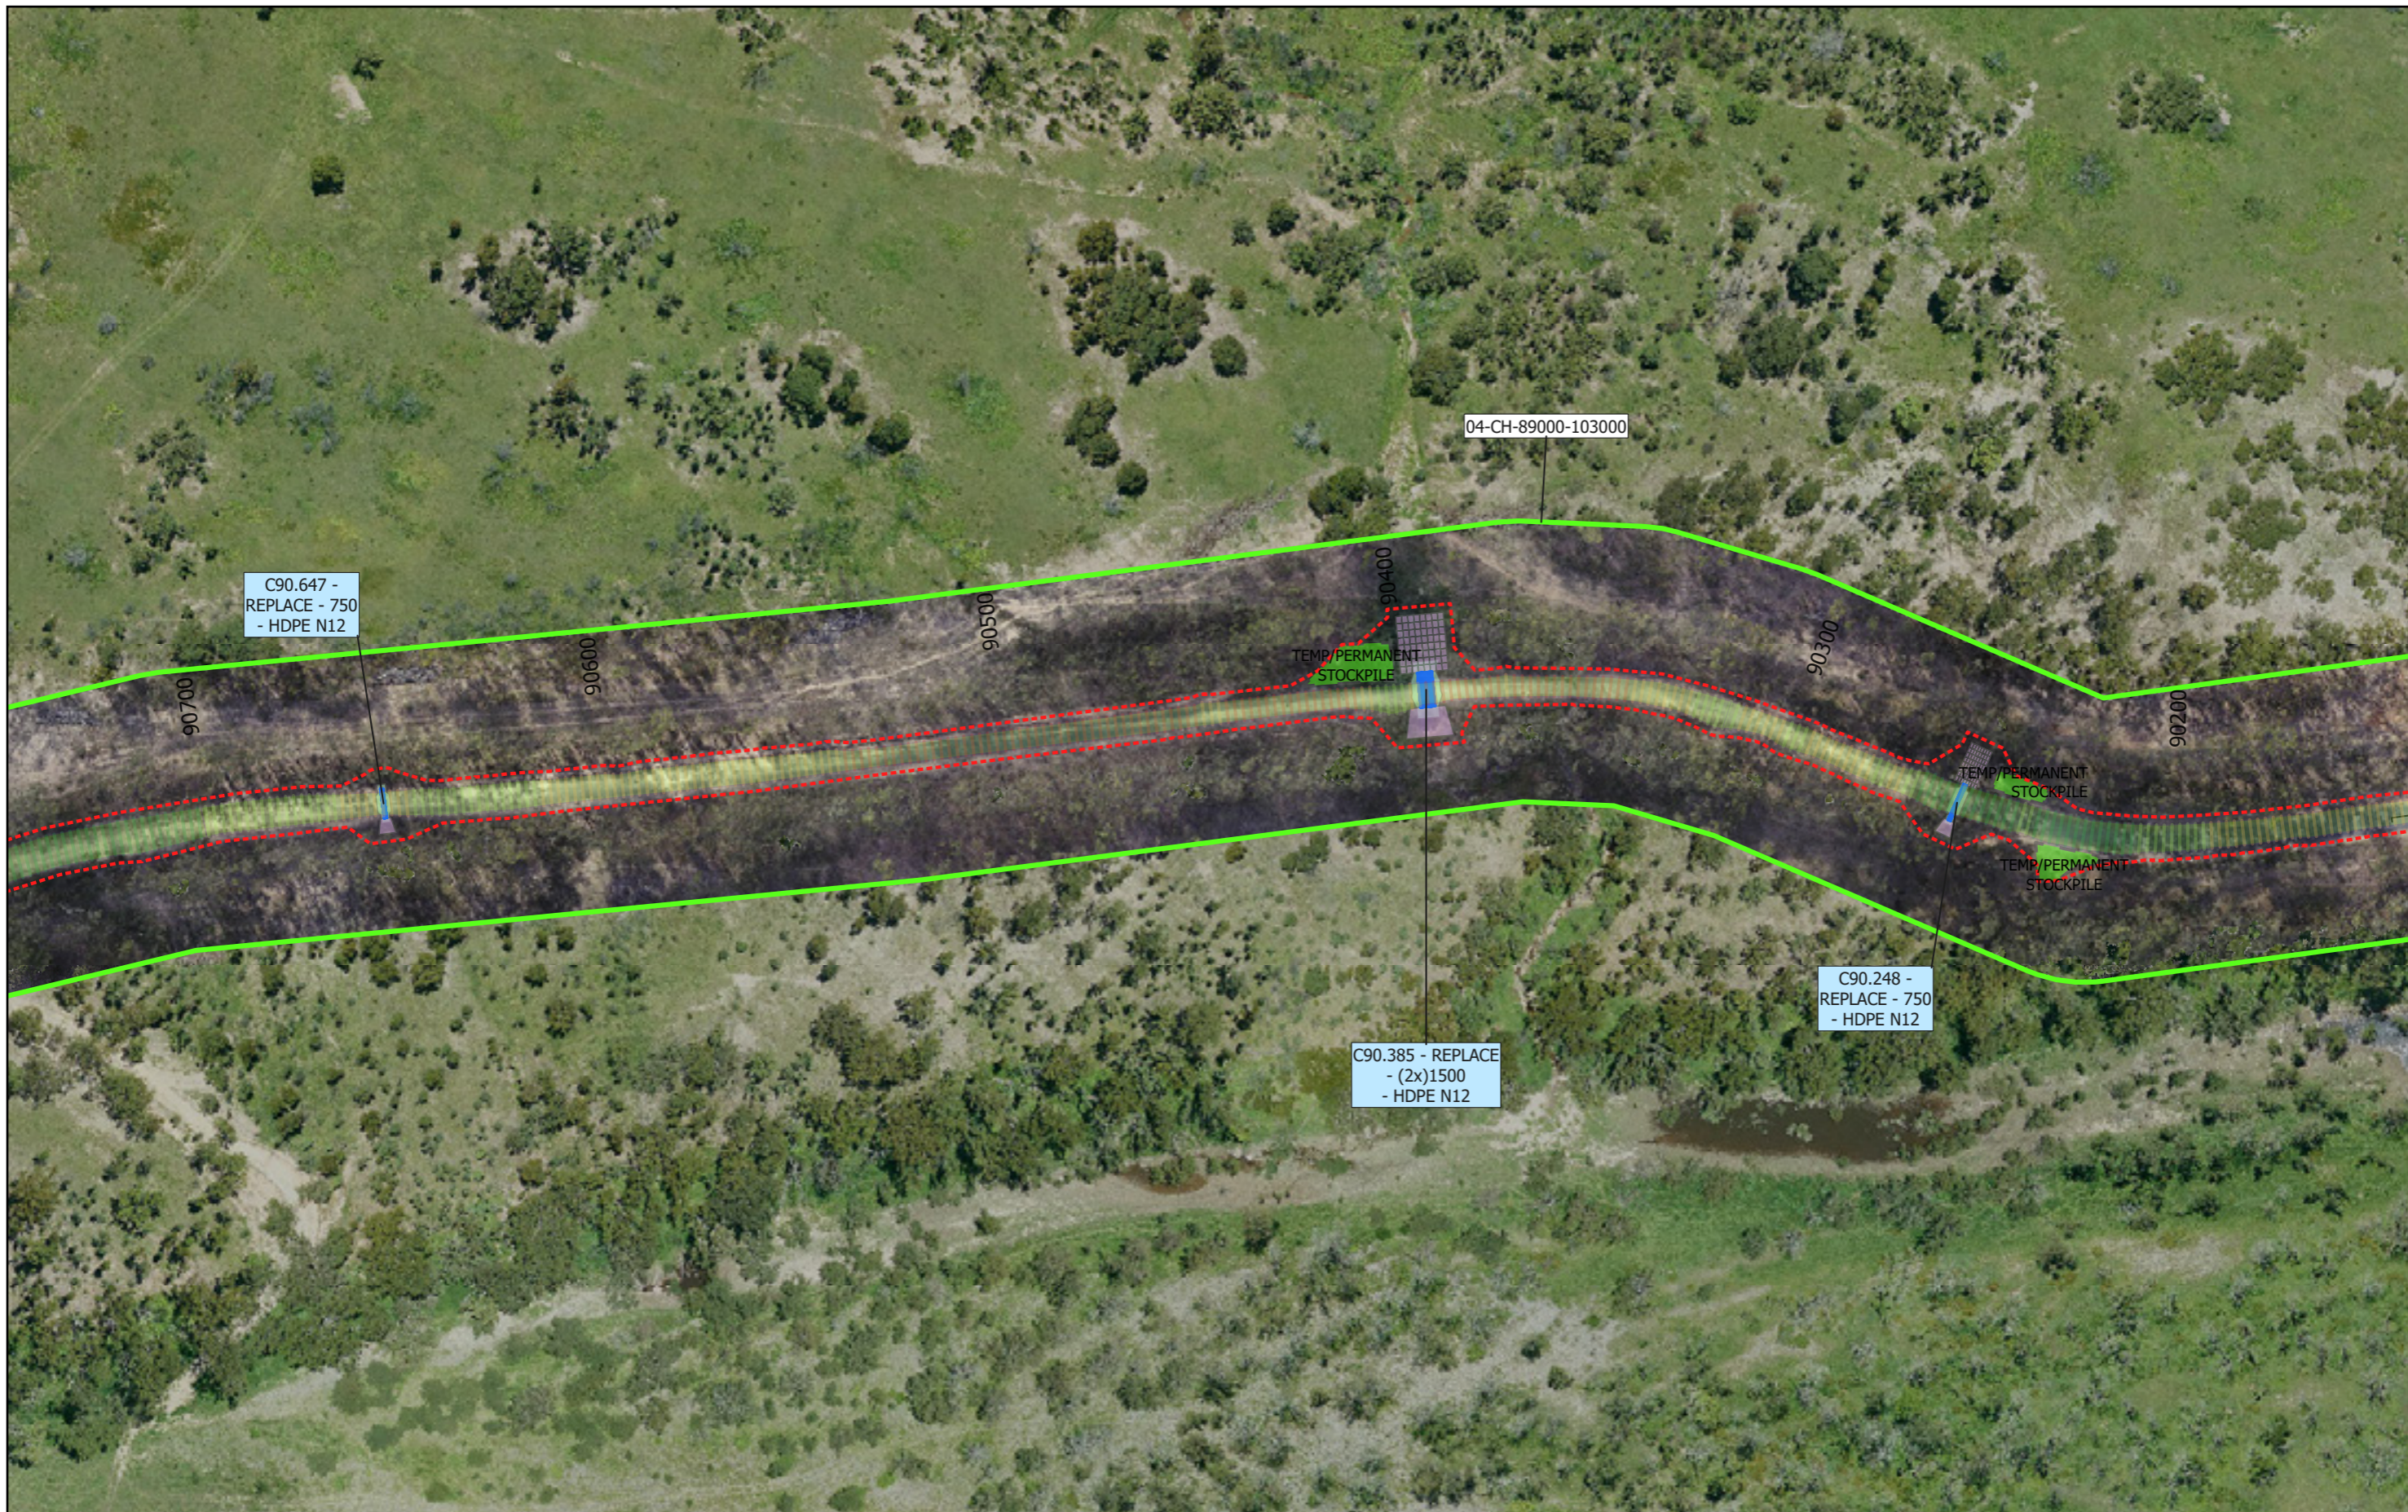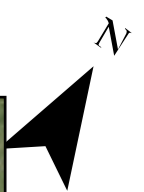

DWG.No.	REFERENCE DRAWINGS TITLE	REV	REVISIONS	DATE	DRAWN	CHECK	CONSULTANT APPROVED	REVIEW
		0	FOR INFORMATION ONLY	28/08/2023				


COPYRIGHT
 THIS DOCUMENT IS CONFIDENTIAL AND REMAINS THE PROPERTY OF SEYMOUR WYTE CONSTRUCTIONS. IT MUST NOT BE COPIED BY ANY MEMBER OR USED FOR ANY OTHER PROJECT WITHOUT THE WRITTEN APPROVAL OF SEYMOUR WYTE CONSTRUCTIONS.

SEYMOUR WYTE CONSTRUCTIONS

QUALITY RECORD			
REVIEW			
DRAWN			
DWG CHECKED			
DESIGNER			
DESIGN			

Scale: 1:1,538
 Spatial Reference Name: GDA2020 MGA Zone 56
 Datum: GDA2020
 Projection: Transverse Mercator

KEMPSEY-ARMIDALE ROAD ECI
SITE LAYOUT

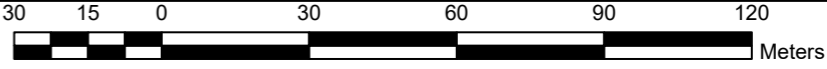

DWG.No.	REFERENCE DRAWINGS TITLE	REV	REVISIONS	DATE	DRAWN	CHECK	CONSULTANT APPROVED	REVIEW
		0	FOR INFORMATION ONLY	28/08/2023				



COPYRIGHT
 THIS DOCUMENT IS CONFIDENTIAL AND REMAINS THE PROPERTY OF SEYMOUR WYTE CONSTRUCTIONS. IT MUST NOT BE COPIED BY ANY MEMBER OR USED FOR ANY OTHER PROJECT WITHOUT THE WRITTEN APPROVAL OF SEYMOUR WYTE CONSTRUCTIONS.

SEYMOUR WYTE CONSTRUCTIONS

QUALITY RECORD			
REVIEW			
DRAWN			
DWG CHECKED			
DESIGNER			
DESIGN			

Scale: 1:1,538
 Spatial Reference Name: GDA2020 MGA Zone 56
 Datum: GDA2020
 Projection: Transverse Mercator

KEMPSEY-ARMIDALE ROAD ECI
SITE LAYOUT

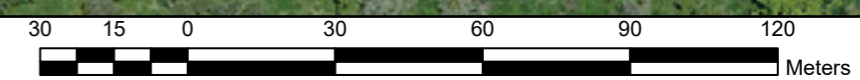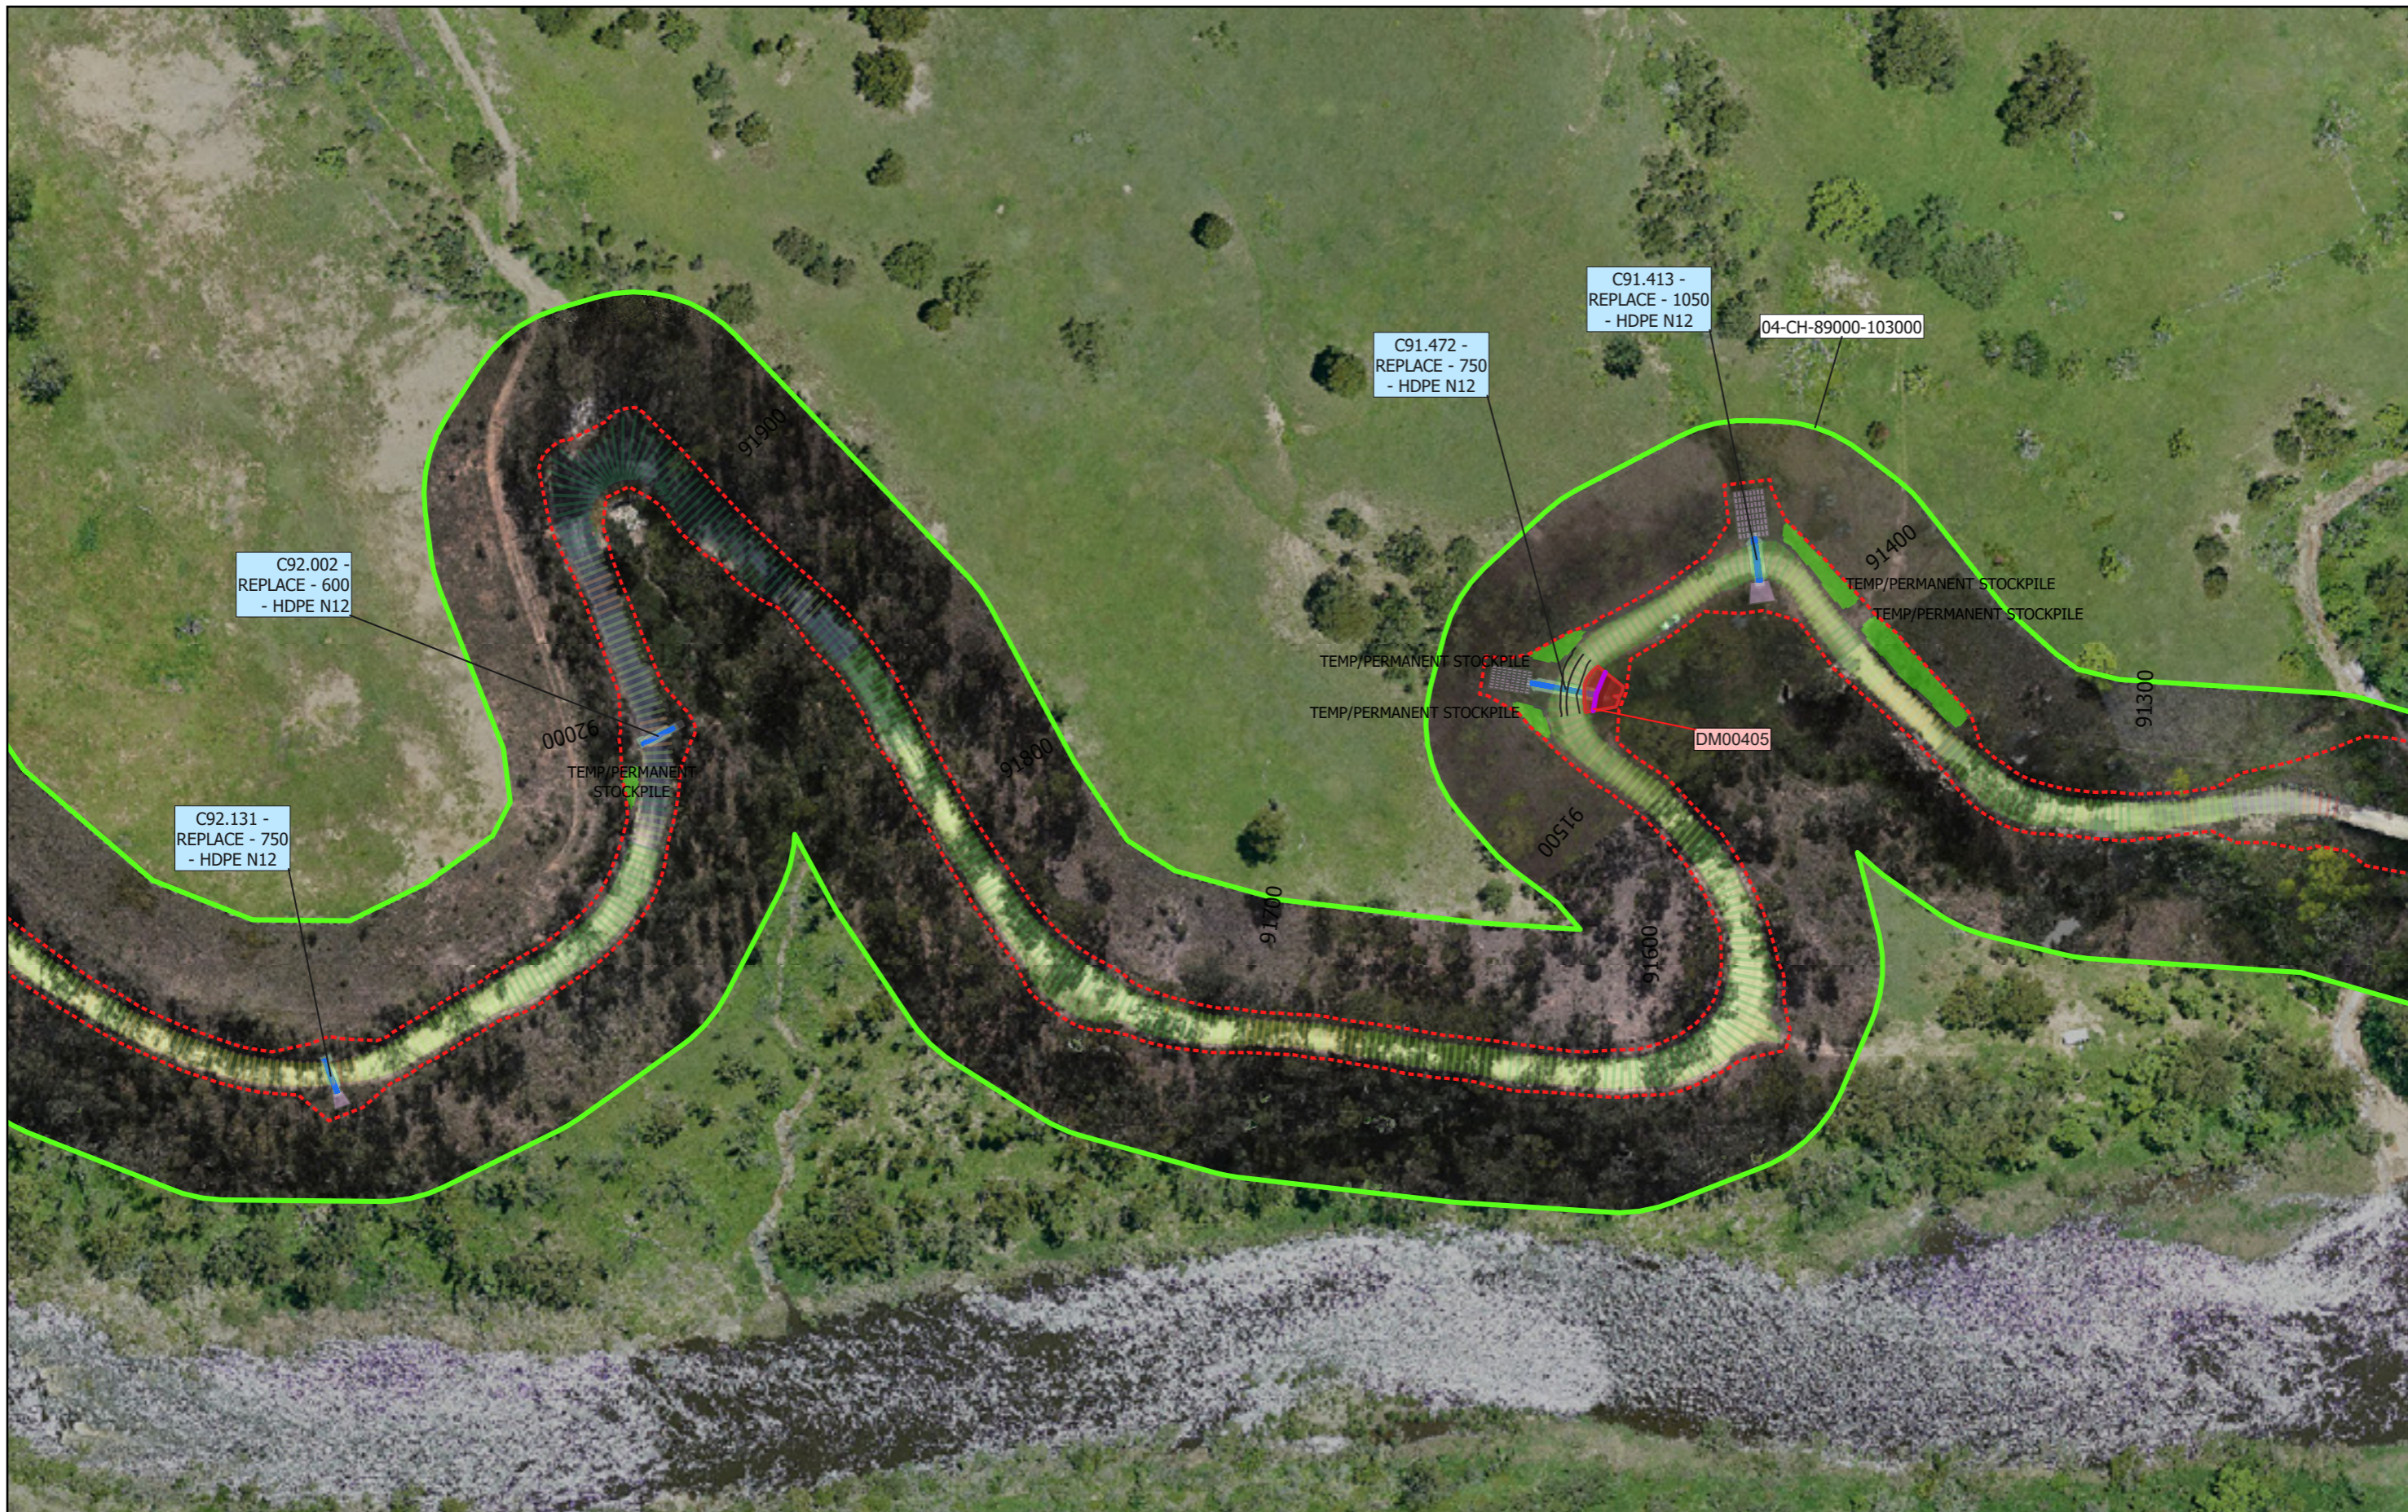

DWG.No.	REFERENCE DRAWINGS TITLE	REV	REVISIONS	DATE	DRAWN	CHECK	CONSULTANT APPROVED	REVIEW
		0	FOR INFORMATION ONLY	28/08/2023				

COPYRIGHT
 THIS DOCUMENT IS CONFIDENTIAL AND REMAINS THE PROPERTY OF SEYMOUR WYTE CONSTRUCTIONS. IT MUST NOT BE COPIED BY ANY MEMBER OR USED FOR ANY OTHER PROJECT WITHOUT THE WRITTEN APPROVAL OF SEYMOUR WYTE CONSTRUCTIONS.



SEYMOUR WYTE CONSTRUCTIONS

QUALITY RECORD			
REVIEW			
DRAWN			
DWG CHECKED			
DESIGNER			
DESIGN			

Scale: 1:1,538

Spatial Reference Name: GDA2020 MGA Zone 56
 Datum: GDA2020
 Projection: Transverse Mercator

Completion of the Quality Record is evidence that the design and drawing have been verified as conforming with the requirements of the Quality Plan. Where the Quality Record is incomplete all information on this drawing is intended for preliminary purposes only as it is unchecked.

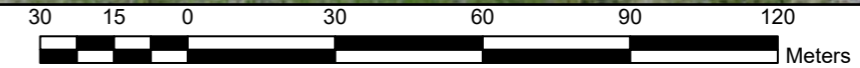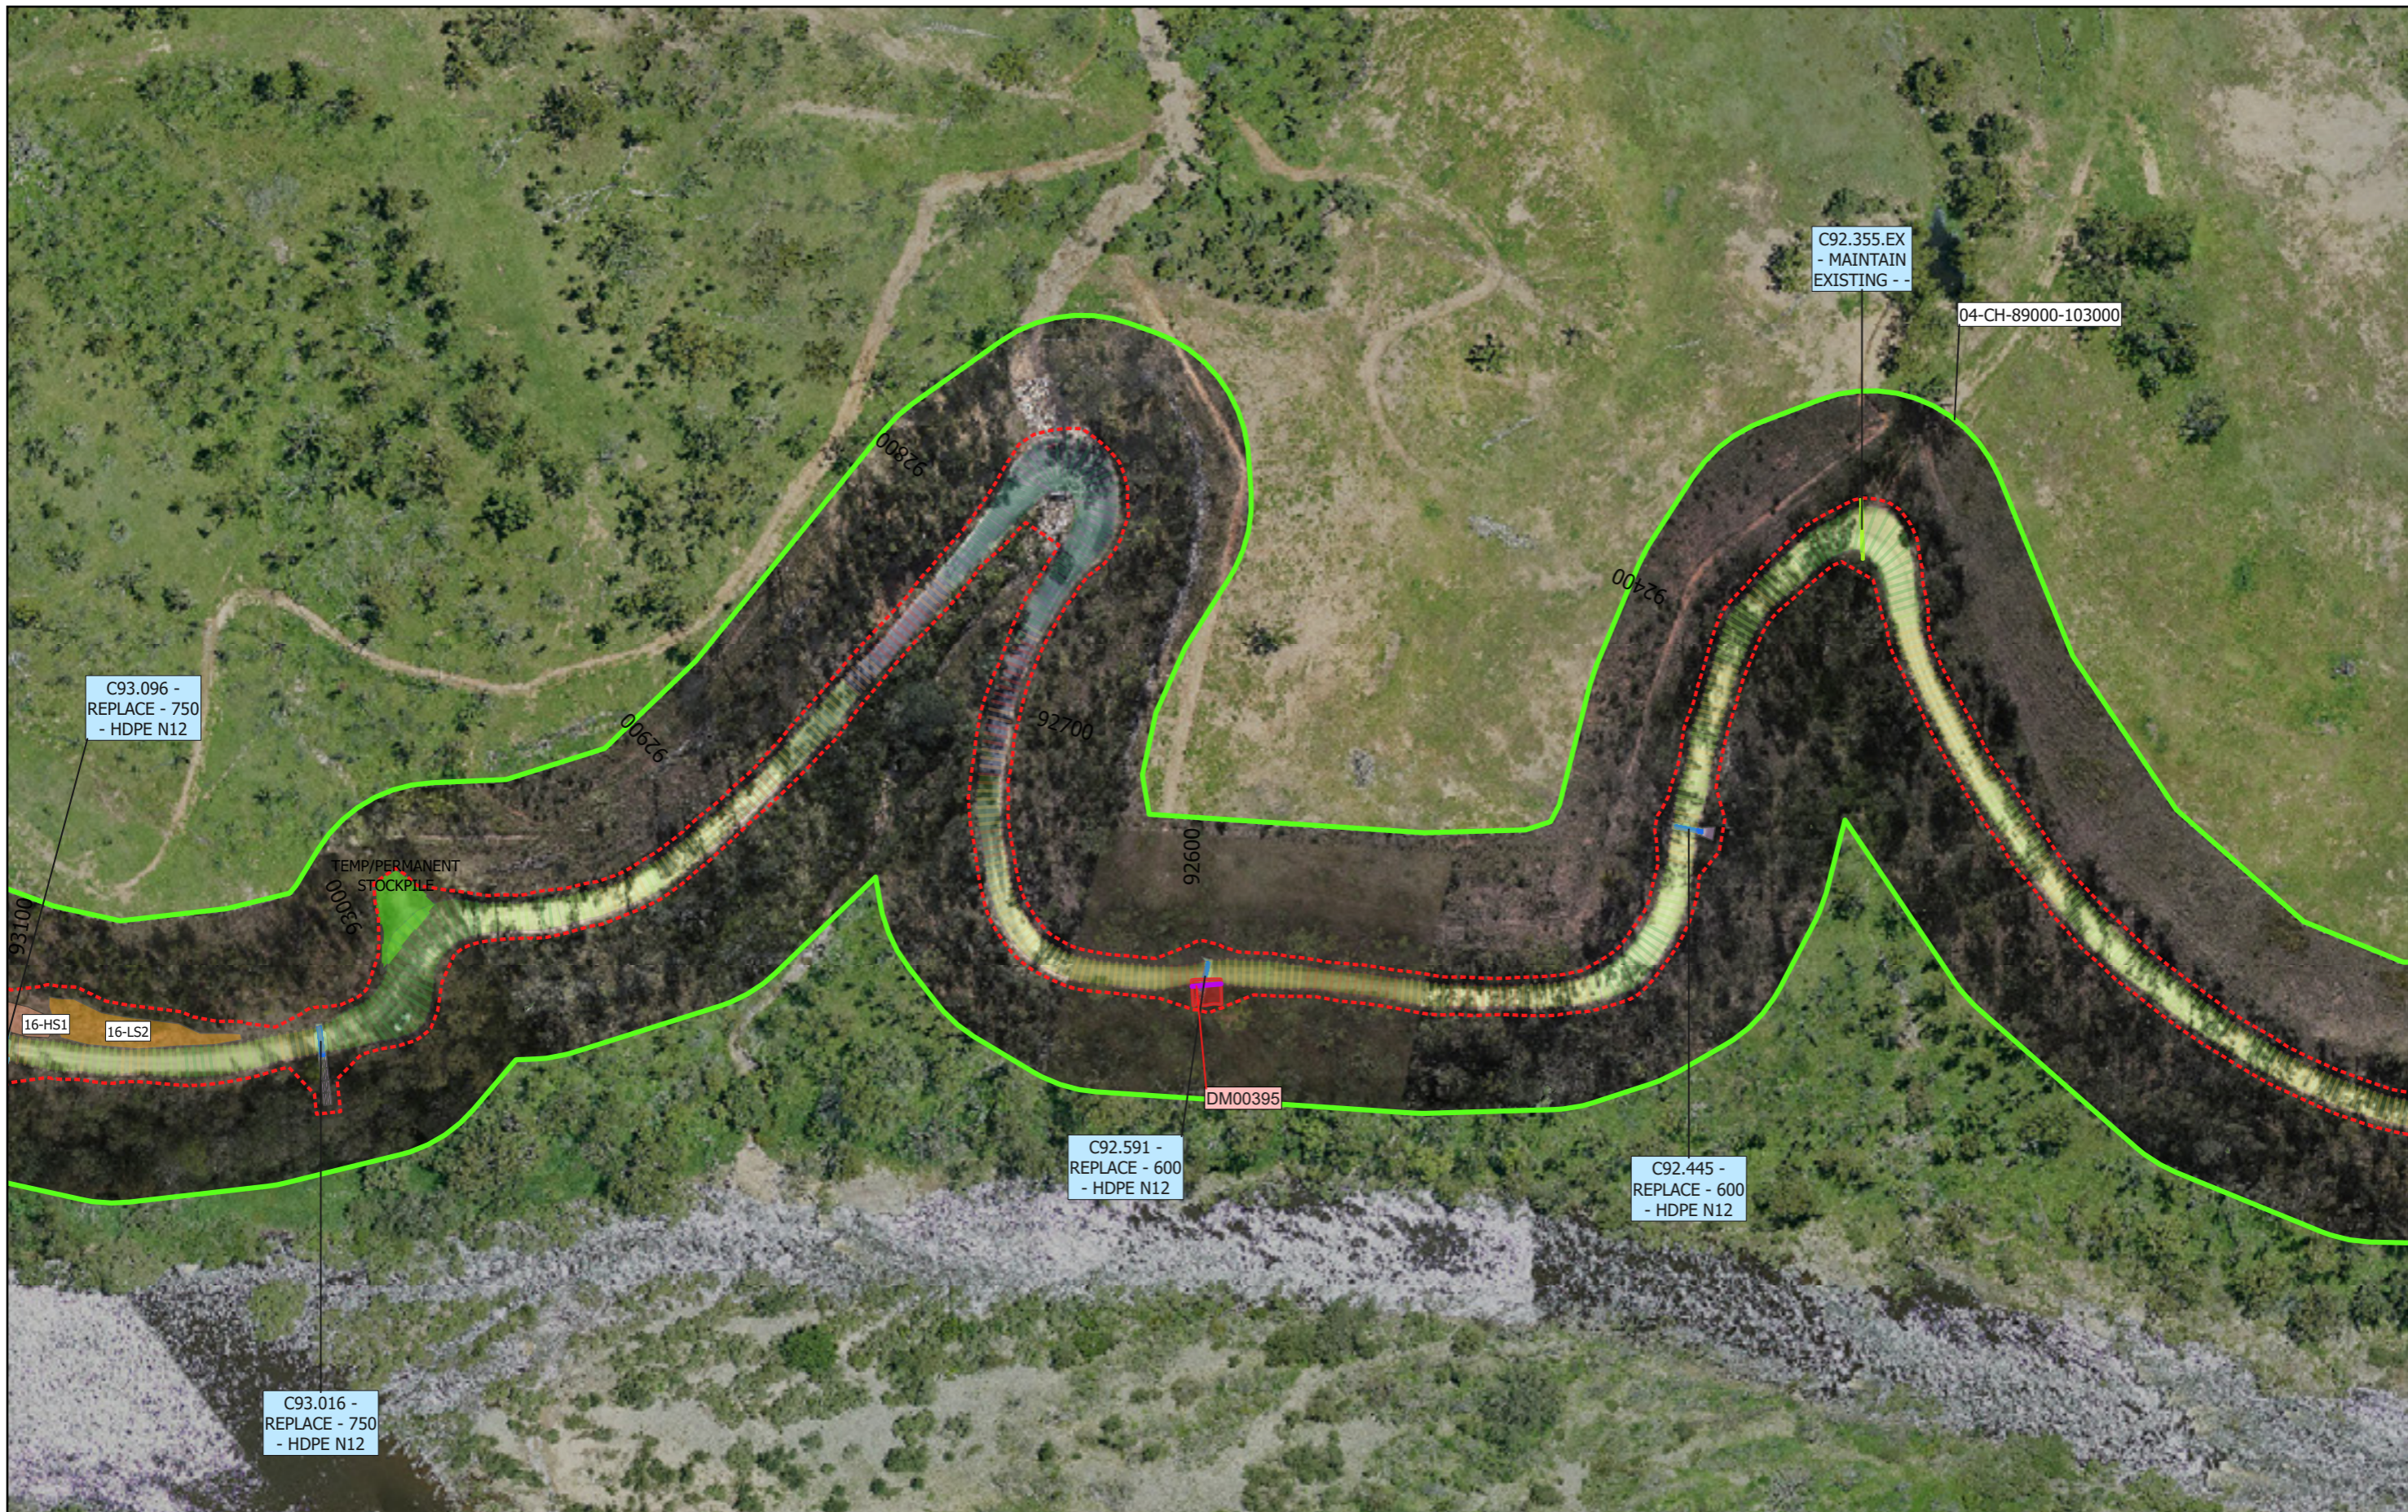

DWG.No.	REFERENCE DRAWINGS TITLE	REV	REVISIONS	DATE	DRAWN	CHECK	CONSULTANT APPROVED	REVIEW
		0	FOR INFORMATION ONLY	28/08/2023				

COPYRIGHT
 THIS DOCUMENT IS CONFIDENTIAL AND REMAINS THE PROPERTY OF SEYMOUR WYTE CONSTRUCTIONS. IT MUST NOT BE COPIED BY ANY MEMBER OR USED FOR ANY OTHER PROJECT WITHOUT THE WRITTEN APPROVAL OF SEYMOUR WYTE CONSTRUCTIONS.




SEYMOUR WYTE CONSTRUCTIONS

QUALITY RECORD			
REVIEW			
DRAWN			
DWG CHECKED			
DESIGNER			
DESIGN			

Scale: 1:1,538

Spatial Reference
 Name: GDA2020 MGA Zone 56
 Datum: GDA2020
 Projection: Transverse Mercator

Completion of the Quality Record is evidence that the design and drawing have been verified as conforming with the requirements of the Quality Plan. Where the Quality Record is incomplete all information on this drawing is intended for preliminary purposes only as it is unchecked.

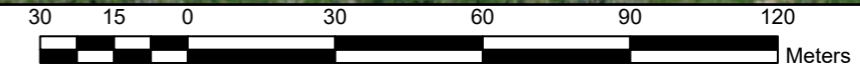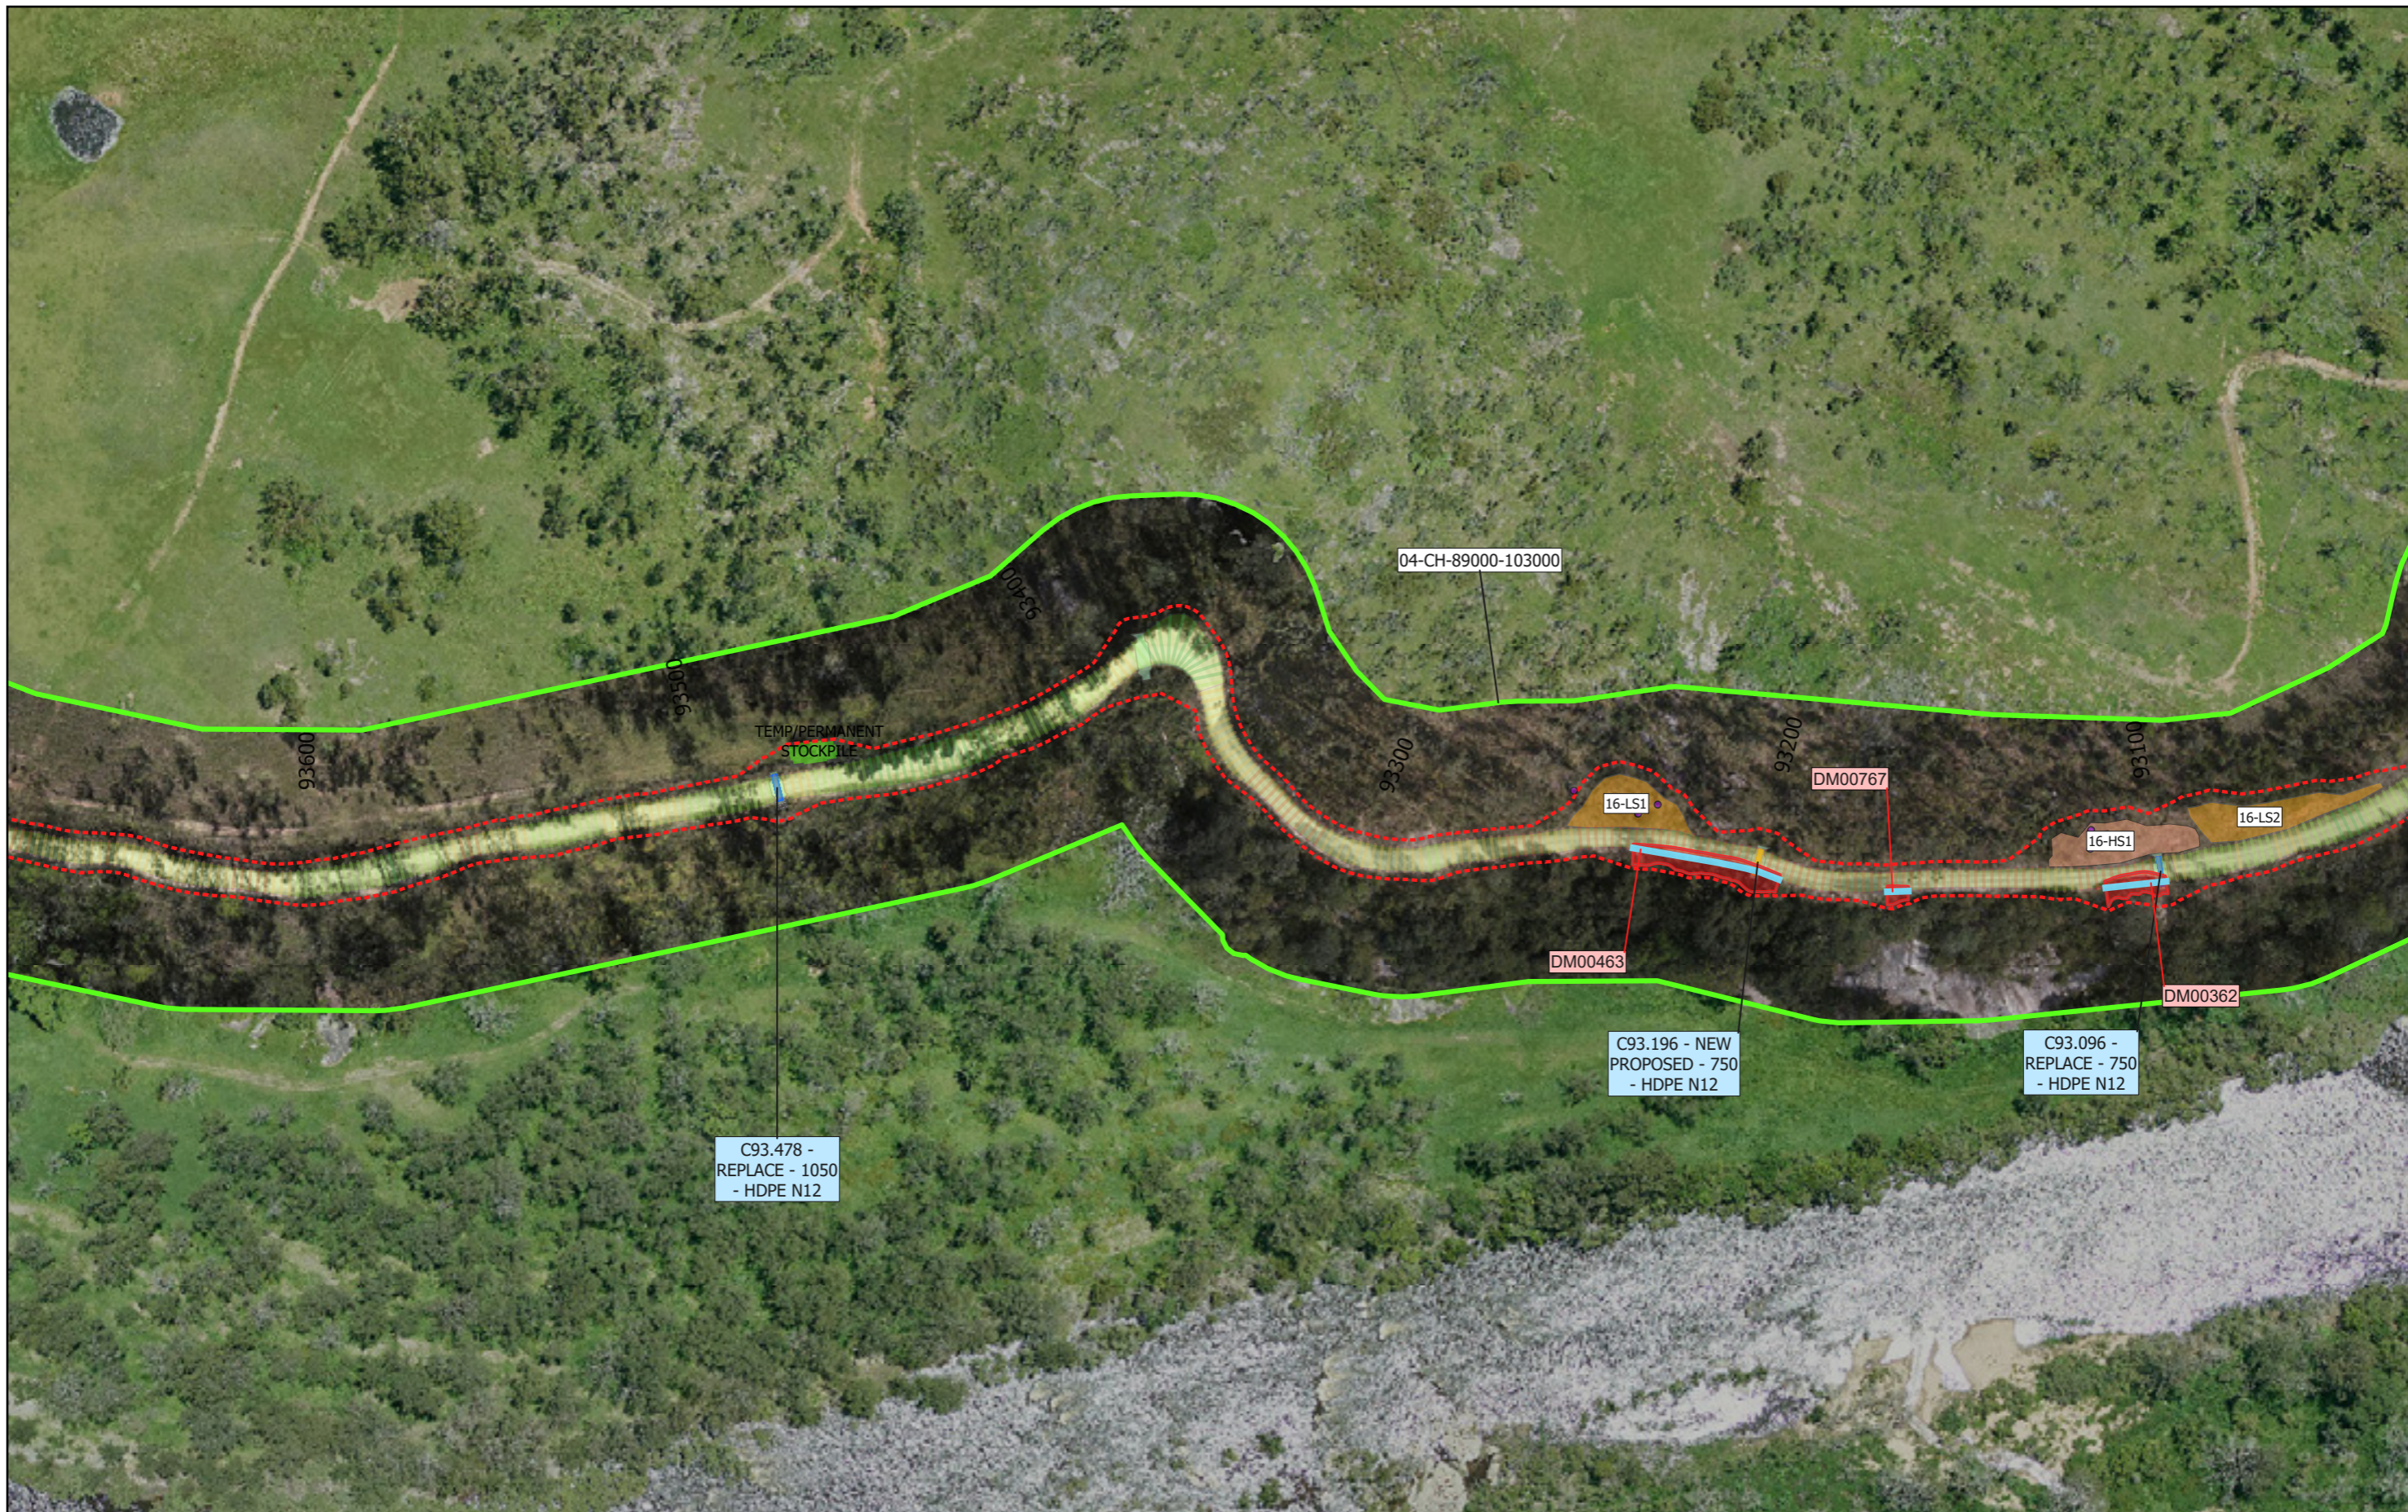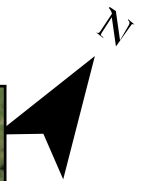

DWG.No.	REFERENCE DRAWINGS TITLE	REV#	REVISIONS	DATE	DRAWN	CHECK	CONSULTANT APPROVED	REVIEW
		0	FOR INFORMATION ONLY	28/08/2023				

COPYRIGHT
 THIS DOCUMENT IS CONFIDENTIAL AND REMAINS THE PROPERTY OF SEYMOUR WYTE CONSTRUCTIONS. IT MUST NOT BE COPIED BY ANY MEMBER OR USED FOR ANY OTHER PROJECT WITHOUT THE WRITTEN APPROVAL OF SEYMOUR WYTE CONSTRUCTIONS.

SEYMOUR WYTE CONSTRUCTIONS

QUALITY RECORD			
REVIEW			
DRAWN			
DWG CHECKED			
DESIGNER			
DESIGN			

Scale: 1:1,538

Spatial Reference Name: GDA2020 MGA Zone 56
 Datum: GDA2020
 Projection: Transverse Mercator

Completion of the Quality Record is evidence that the design and drawing have been verified as conforming with the requirements of the Quality Plan. Where the Quality Record is incomplete all information on this drawing is intended for preliminary purposes only as it is unchecked.



DWG.No.	REFERENCE DRAWINGS TITLE	REVN	REVISIONS	DATE	DRAWN	CHECK	CONSULTANT APPROVED	REVIEW
		0	FOR INFORMATION ONLY	28/08/2023				

COPYRIGHT
 THIS DOCUMENT IS CONFIDENTIAL AND REMAINS THE PROPERTY OF SEYMOUR WYTE CONSTRUCTIONS. IT MUST NOT BE COPIED BY ANY MEMBER OR USED FOR ANY OTHER PROJECT WITHOUT THE WRITTEN APPROVAL OF SEYMOUR WYTE CONSTRUCTIONS.


SEYMOUR WYTE CONSTRUCTIONS

QUALITY RECORD			
REVIEW			
DRAWN			
DWG CHECKED			
DESIGNER			
DESIGN			

Scale: 1:1,538

Spatial Reference
 Name: GDA2020 MGA Zone 56
 Datum: GDA2020
 Projection: Transverse Mercator

Completion of the Quality Record is evidence that the design and drawing have been verified as conforming with the requirements of the Quality Plan. Where the Quality Record is incomplete all information on this drawing is intended for preliminary purposes only as it is unchecked.

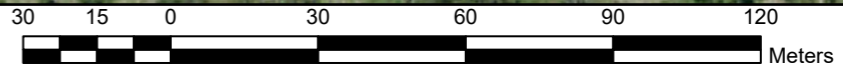

DWG.No.	REFERENCE DRAWINGS TITLE	REV/N	REVISIONS	DATE	DRAWN	CHECK	CONSULTANT APPROVED	REVIEW
		0	FOR INFORMATION ONLY	28/08/2023				

COPYRIGHT
 THIS DOCUMENT IS CONFIDENTIAL AND REMAINS THE PROPERTY OF SEYMOUR WYTE CONSTRUCTIONS. IT MUST NOT BE COPIED BY ANY MEMBER OR USED FOR ANY OTHER PROJECT WITHOUT THE WRITTEN APPROVAL OF SEYMOUR WYTE CONSTRUCTIONS.

SEYMOUR WYTE CONSTRUCTIONS

QUALITY RECORD			
REVIEW			
DRAWN			
DWG CHECKED			
DESIGNER			
DESIGN			

Scale: 1:1,538
 Spatial Reference Name: GDA2020 MGA Zone 56
 Datum: GDA2020
 Projection: Transverse Mercator

KEMPSEY-ARMIDALE ROAD ECI
SITE LAYOUT



DWG.No.	REFERENCE DRAWINGS TITLE	REV#	REVISIONS	DATE	DRAWN	CHECK	CONSULTANT APPROVED	REVIEW
		0	FOR INFORMATION ONLY	28/08/2023				


COPYRIGHT
 THIS DOCUMENT IS CONFIDENTIAL AND REMAINS THE PROPERTY OF SEYMOUR WYTE CONSTRUCTIONS. IT MUST NOT BE COPIED BY ANY MEMBER OR USED FOR ANY OTHER PROJECT WITHOUT THE WRITTEN APPROVAL OF SEYMOUR WYTE CONSTRUCTIONS.

SEYMOUR WYTE CONSTRUCTIONS

QUALITY RECORD			
REVIEW			
DRAWN			
DWG CHECKED			
DESIGNER			
DESIGN			

Scale: 1:1,538
 Spatial Reference Name: GDA2020 MGA Zone 56
 Datum: GDA2020
 Projection: Transverse Mercator

KEMPSEY-ARMIDALE ROAD ECI
SITE LAYOUT

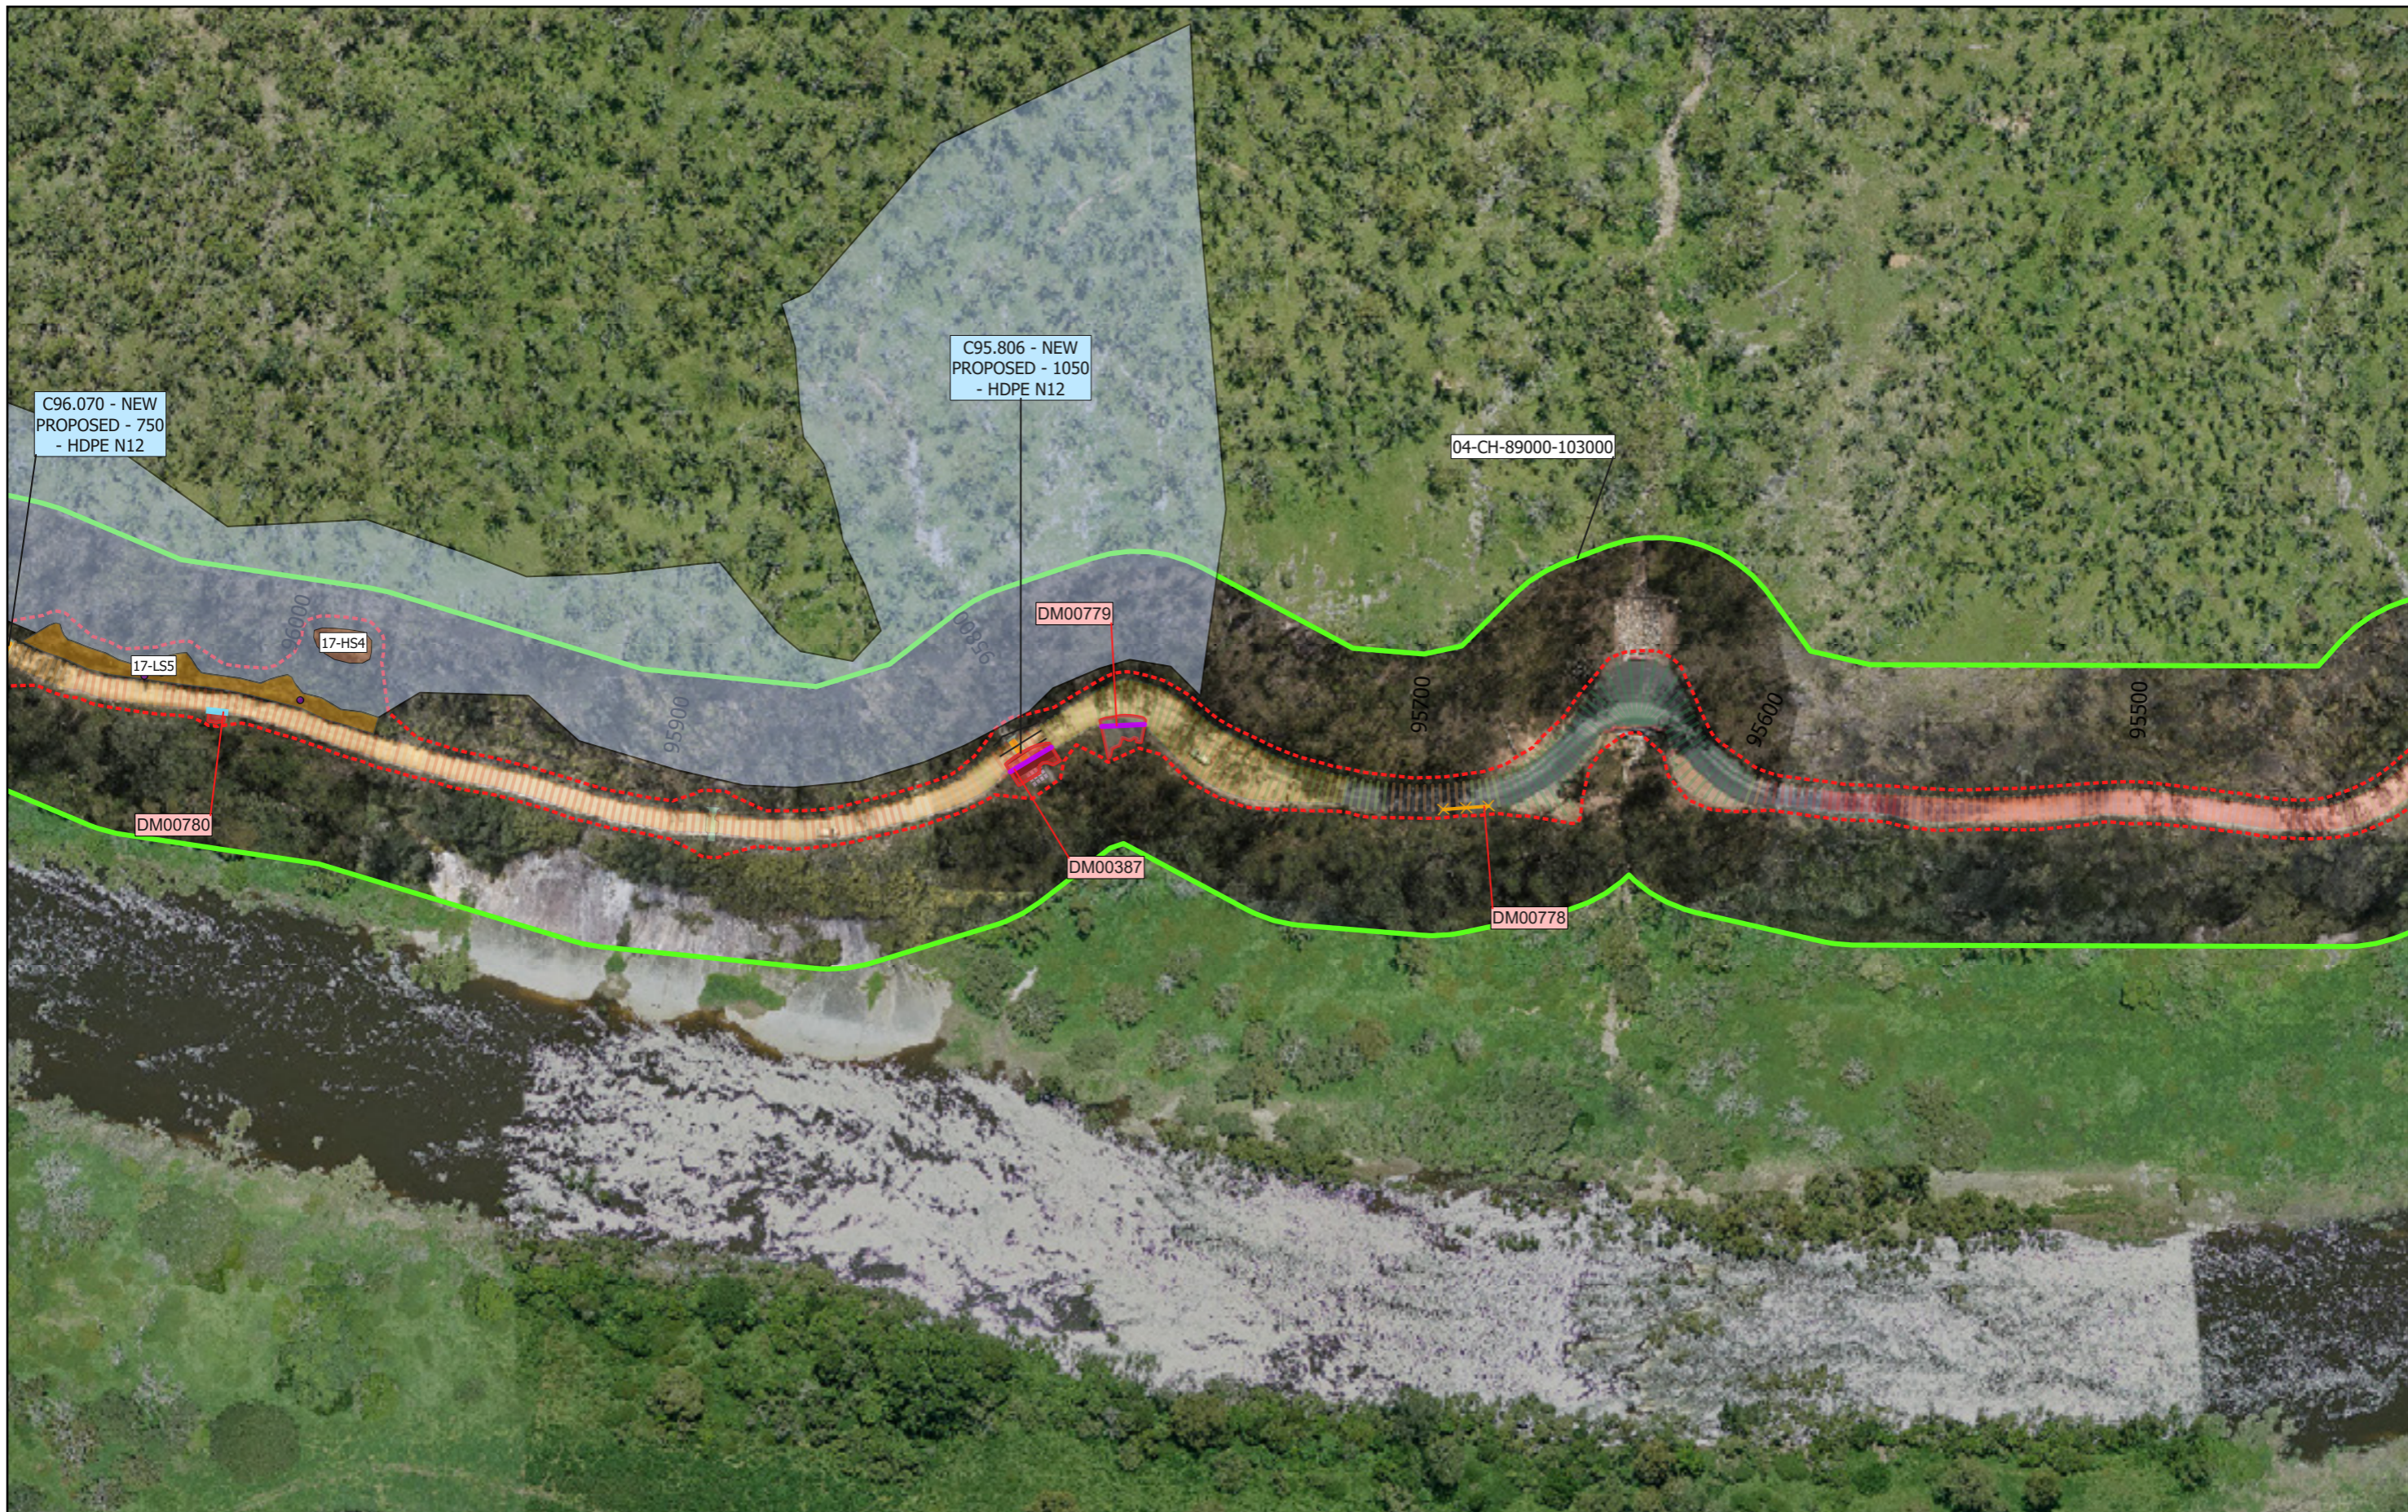

DWG.No.	REFERENCE DRAWINGS TITLE	REVN	REVISIONS	DATE	DRAWN	CHECK	CONSULTANT APPROVED	REVIEW
		0	FOR INFORMATION ONLY	28/08/2023				


COPYRIGHT
 THIS DOCUMENT IS CONFIDENTIAL AND REMAINS THE PROPERTY OF SEYMOUR WYTE CONSTRUCTIONS. IT MUST NOT BE COPIED BY ANY MEMBER OR USED FOR ANY OTHER PROJECT WITHOUT THE WRITTEN APPROVAL OF SEYMOUR WYTE CONSTRUCTIONS.

SEYMOUR WYTE CONSTRUCTIONS

QUALITY RECORD			
REVIEW			
DRAWN			
DWG CHECKED			
DESIGNER			
DESIGN			

Scale: 1:1,538
 Spatial Reference Name: GDA2020 MGA Zone 56
 Datum: GDA2020
 Projection: Transverse Mercator

KEMPSEY-ARMIDALE ROAD ECI
SITE LAYOUT

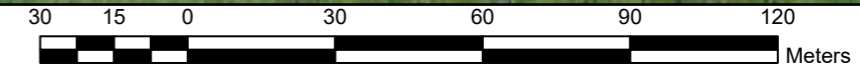

DWG.No.	REFERENCE DRAWINGS TITLE	REVN	REVISIONS	DATE	DRAWN	CHECK	CONSULTANT APPROVED	REVIEW
		0	FOR INFORMATION ONLY	28/08/2023				

COPYRIGHT
 THIS DOCUMENT IS CONFIDENTIAL AND REMAINS THE PROPERTY OF SEYMOUR WYTE CONSTRUCTIONS. IT MUST NOT BE COPIED BY ANY MEMBER OR USED FOR ANY OTHER PROJECT WITHOUT THE WRITTEN APPROVAL OF SEYMOUR WYTE CONSTRUCTIONS.

SEYMOUR WYTE CONSTRUCTIONS

QUALITY RECORD			
REVIEW			
DRAWN			
DWG CHECKED			
DESIGNER			
DESIGN			

Scale: 1:1,538
 Spatial Reference Name: GDA2020 MGA Zone 56
 Datum: GDA2020
 Projection: Transverse Mercator

KEMPSEY-ARMIDALE ROAD ECI
SITE LAYOUT



DWG.No.	REFERENCE DRAWINGS TITLE	REV	REVISIONS	DATE	DRAWN	CHECK	CONSULTANT APPROVED	REVIEW
		0	FOR INFORMATION ONLY	28/08/2023				

COPYRIGHT
 THIS DOCUMENT IS CONFIDENTIAL AND REMAINS THE PROPERTY OF SEYMOUR WYTE CONSTRUCTIONS. IT MUST NOT BE COPIED BY ANY MEMBER OR USED FOR ANY OTHER PROJECT WITHOUT THE WRITTEN APPROVAL OF SEYMOUR WYTE CONSTRUCTIONS.

SEYMOUR WYTE CONSTRUCTIONS



QUALITY RECORD			
REVIEW			
DRAWN			
DWG CHECKED			
DESIGNER			
DESIGN			

Scale: 1:1,538

KEMPSEY-ARMIDALE ROAD ECI

Spatial Reference
 Name: GDA2020 MGA Zone 56
 Datum: GDA2020
 Projection: Transverse Mercator

SITE LAYOUT

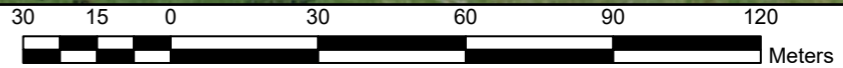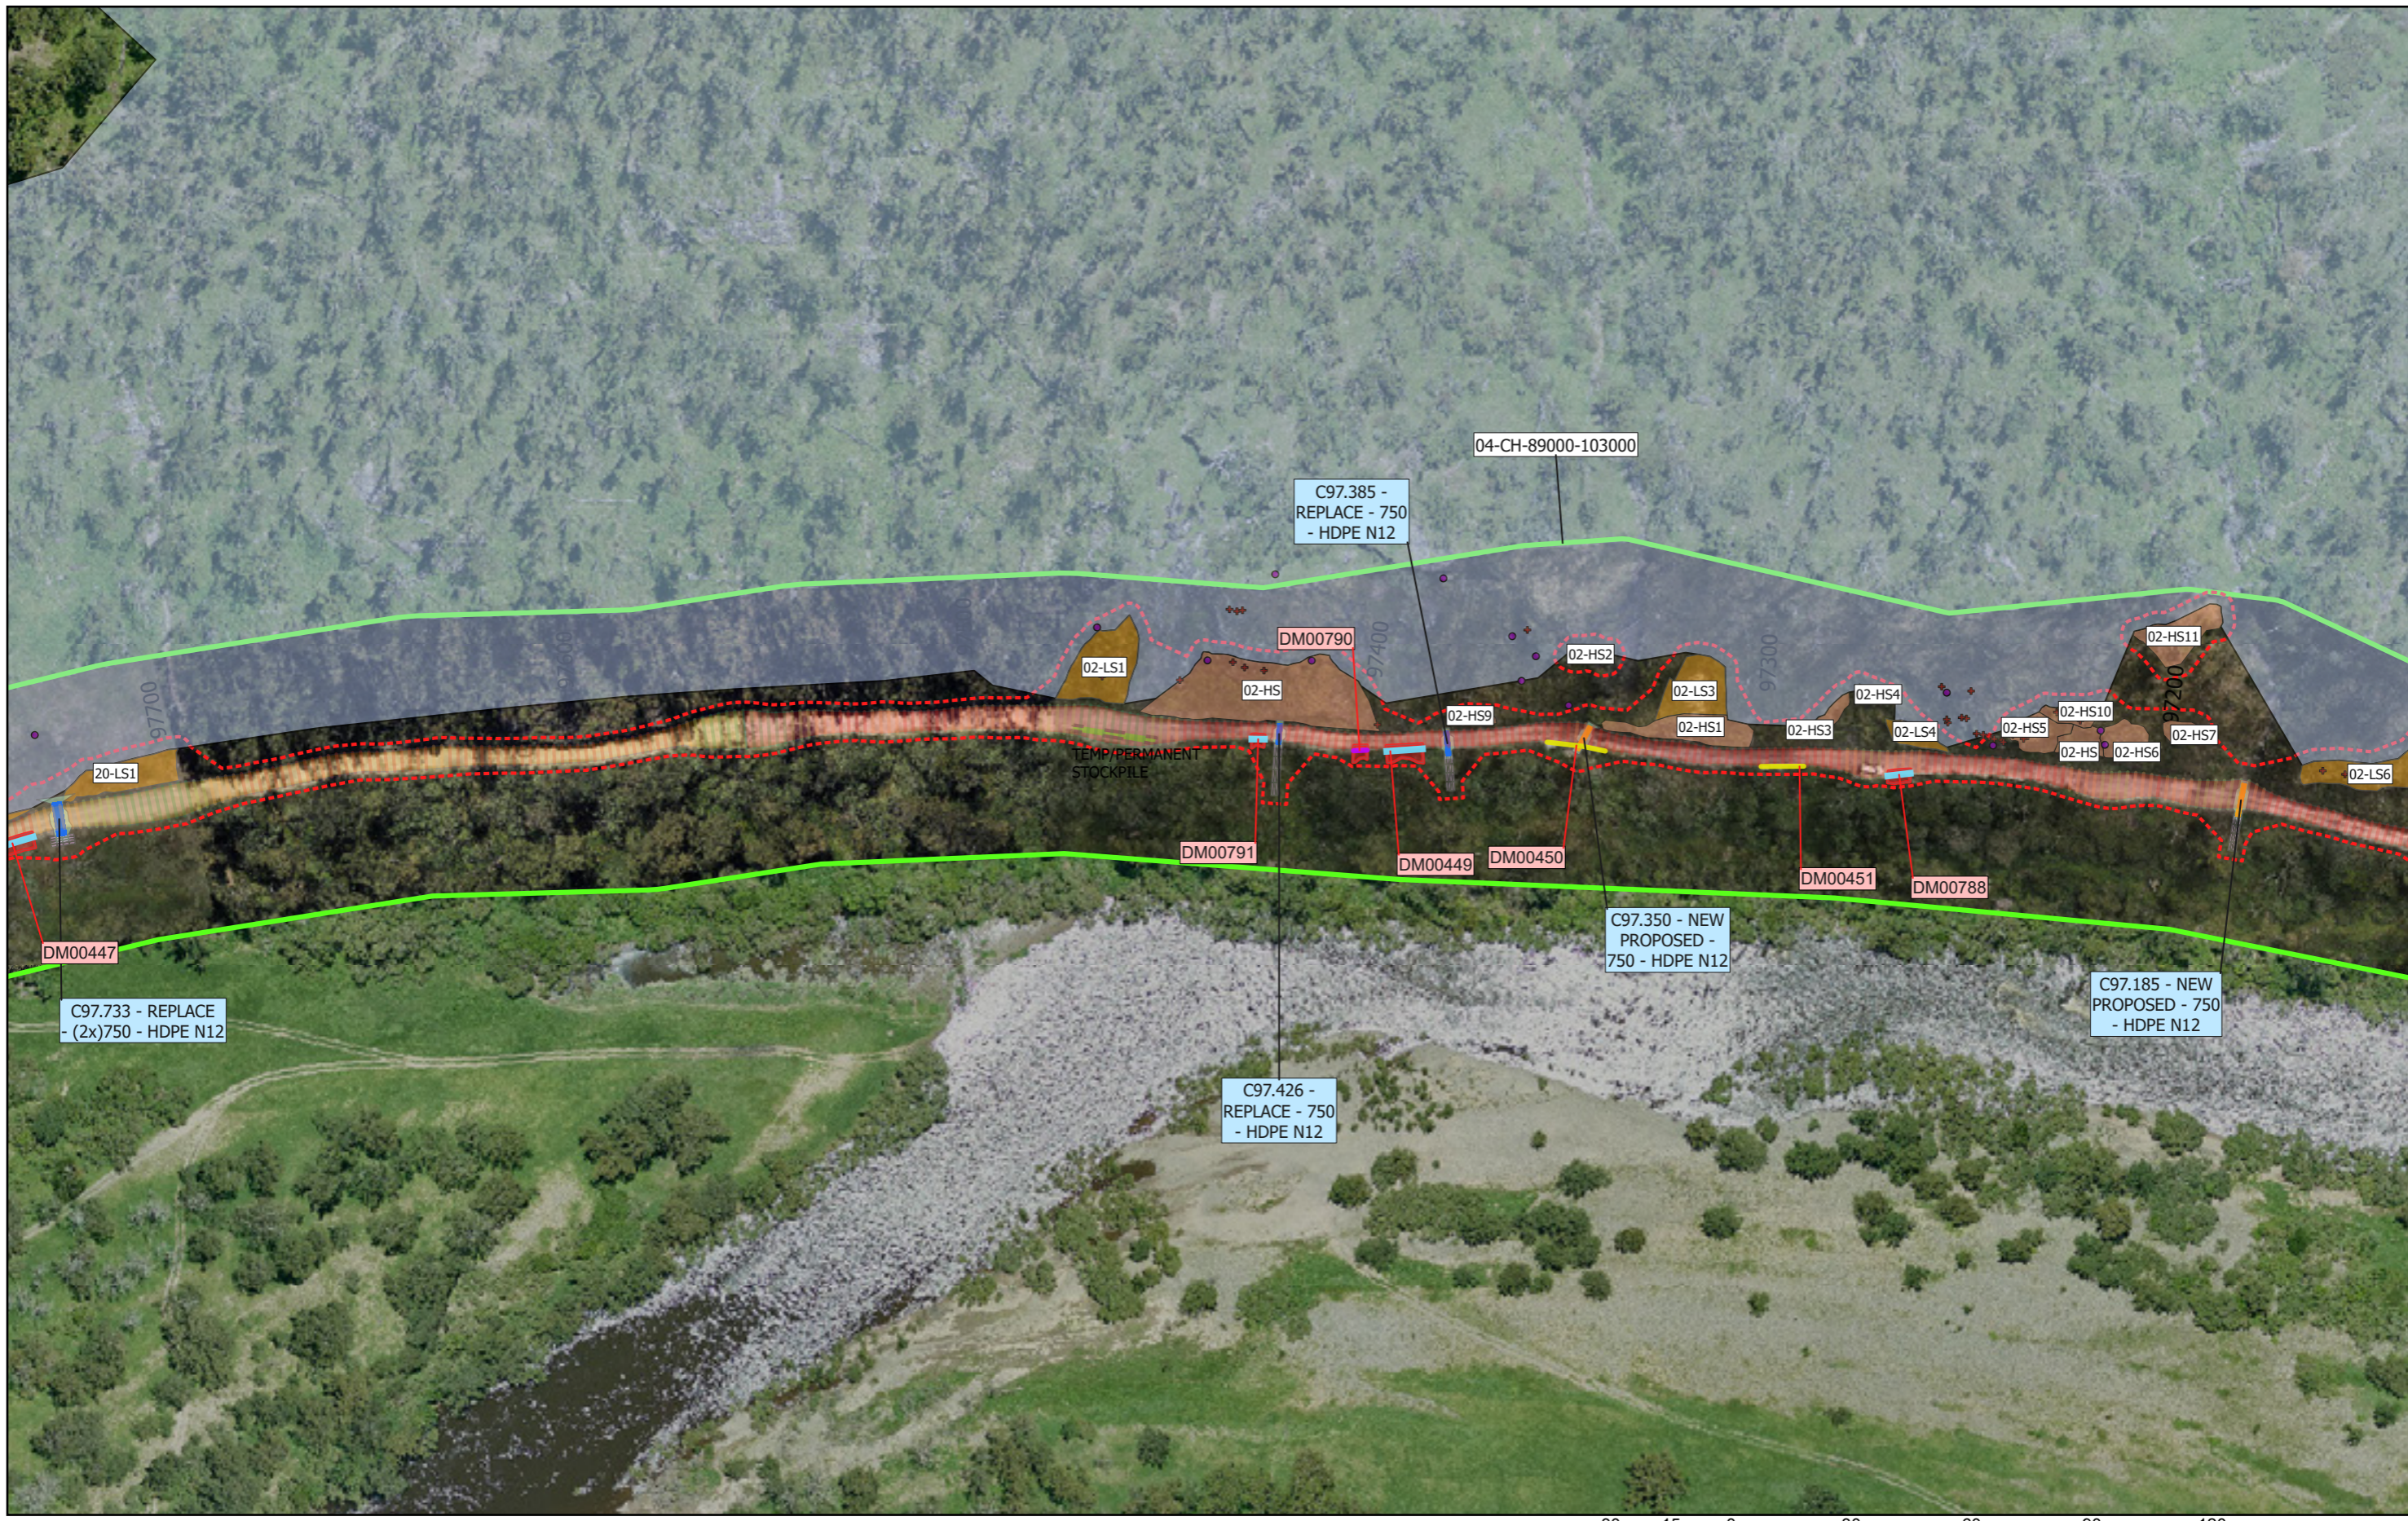

DWG.No.	REFERENCE DRAWINGS TITLE	REV#	REVISIONS	DATE	DRAWN	CHECK	CONSULTANT APPROVED	REVIEW
		0	FOR INFORMATION ONLY	28/08/2023				

COPYRIGHT
 THIS DOCUMENT IS CONFIDENTIAL AND REMAINS THE PROPERTY OF SEYMOUR WYTE CONSTRUCTIONS. IT MUST NOT BE COPIED BY ANY MEMBER OR USED FOR ANY OTHER PROJECT WITHOUT THE WRITTEN APPROVAL OF SEYMOUR WYTE CONSTRUCTIONS.

SEYMOUR WYTE CONSTRUCTIONS

QUALITY RECORD			
REVIEW			
DRAWN			
DWG CHECKED			
DESIGNER			
DESIGN			

Scale: 1:1,538



Spatial Reference
 Name: GDA2020 MGA Zone 56
 Datum: GDA2020
 Projection: Transverse Mercator

KEMPSEY-ARMIDALE ROAD ECI

SITE LAYOUT

Page 42 of 83

Completion of the Quality Record is evidence that the design and drawing have been verified as conforming with the requirements of the Quality Plan. Where the Quality Record is incomplete all information on this drawing is intended for preliminary purposes only as it is unchecked.

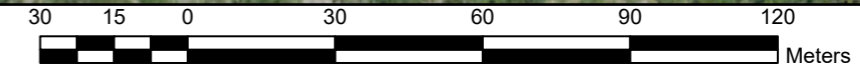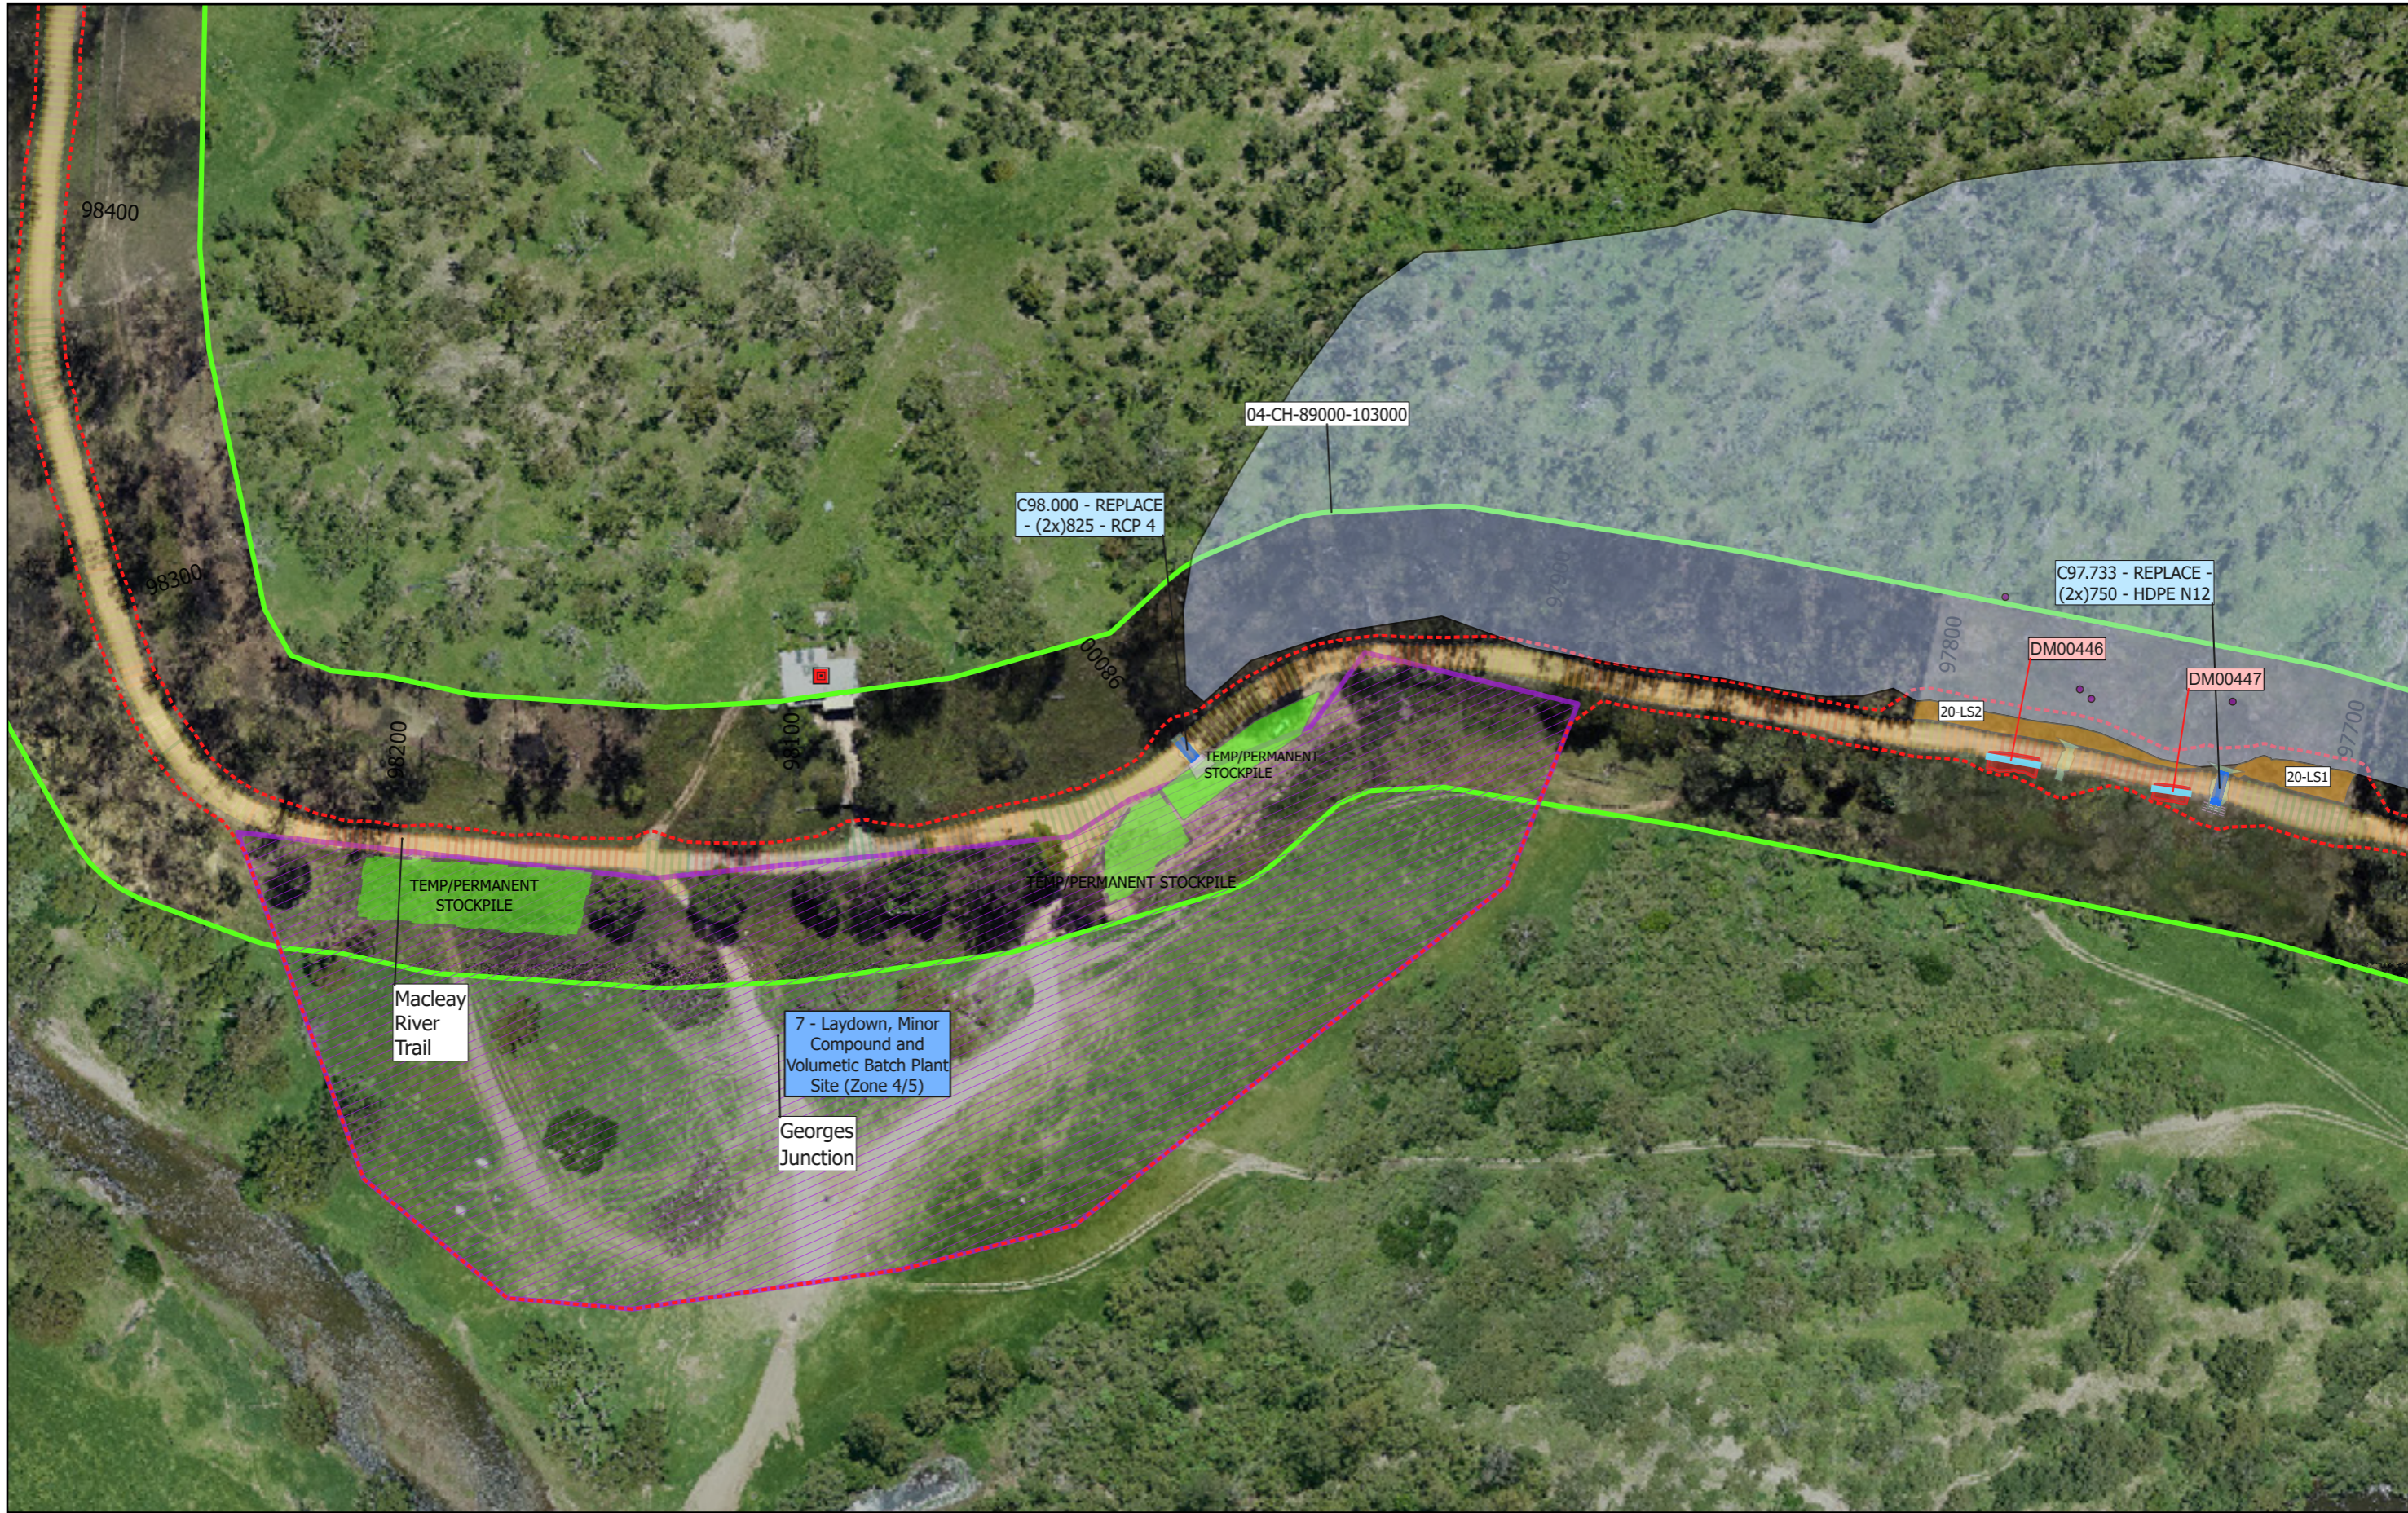

DWG.No.	REFERENCE DRAWINGS TITLE	REVN	REVISIONS	DATE	DRAWN	CHECK	CONSULTANT APPROVED	REVIEW
		0	FOR INFORMATION ONLY	28/08/2023				

COPYRIGHT
 THIS DOCUMENT IS CONFIDENTIAL AND REMAINS THE PROPERTY OF SEYMOUR WYTE CONSTRUCTIONS. IT MUST NOT BE COPIED BY ANY MEMBER OR USED FOR ANY OTHER PROJECT WITHOUT THE WRITTEN APPROVAL OF SEYMOUR WYTE CONSTRUCTIONS.


SEYMOUR WYTE CONSTRUCTIONS




QUALITY RECORD		
REVIEW		
DRAWN		
DWG CHECKED		
DESIGNER		
DESIGN		

Scale: 1:1,538
 Spatial Reference Name: GDA2020 MGA Zone 56
 Datum: GDA2020
 Projection: Transverse Mercator

KEMPSEY-ARMIDALE ROAD ECI
SITE LAYOUT

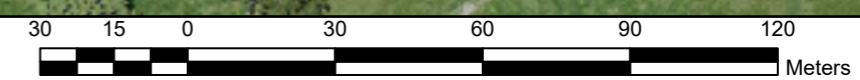

DWG.No.	REFERENCE DRAWINGS TITLE	REV	REVISIONS	DATE	DRAWN	CHECK	CONSULTANT APPROVED	REVIEW
		0	FOR INFORMATION ONLY	28/08/2023				

COPYRIGHT
 THIS DOCUMENT IS CONFIDENTIAL AND REMAINS THE PROPERTY OF SEYMOUR WYTE CONSTRUCTIONS. IT MUST NOT BE COPIED BY ANY MEMBER OR USED FOR ANY OTHER PROJECT WITHOUT THE WRITTEN APPROVAL OF SEYMOUR WYTE CONSTRUCTIONS.

SEYMOUR WYTE CONSTRUCTIONS



QUALITY RECORD			
REVIEW			
DRAWN			
DWG CHECKED			
DESIGNER			
DESIGN			

Scale: 1:1,538

KEMPSEY-ARMIDALE ROAD ECI

Spatial Reference Name: GDA2020 MGA Zone 56
 Datum: GDA2020
 Projection: Transverse Mercator

SITE LAYOUT

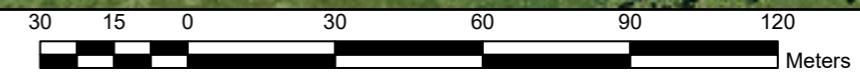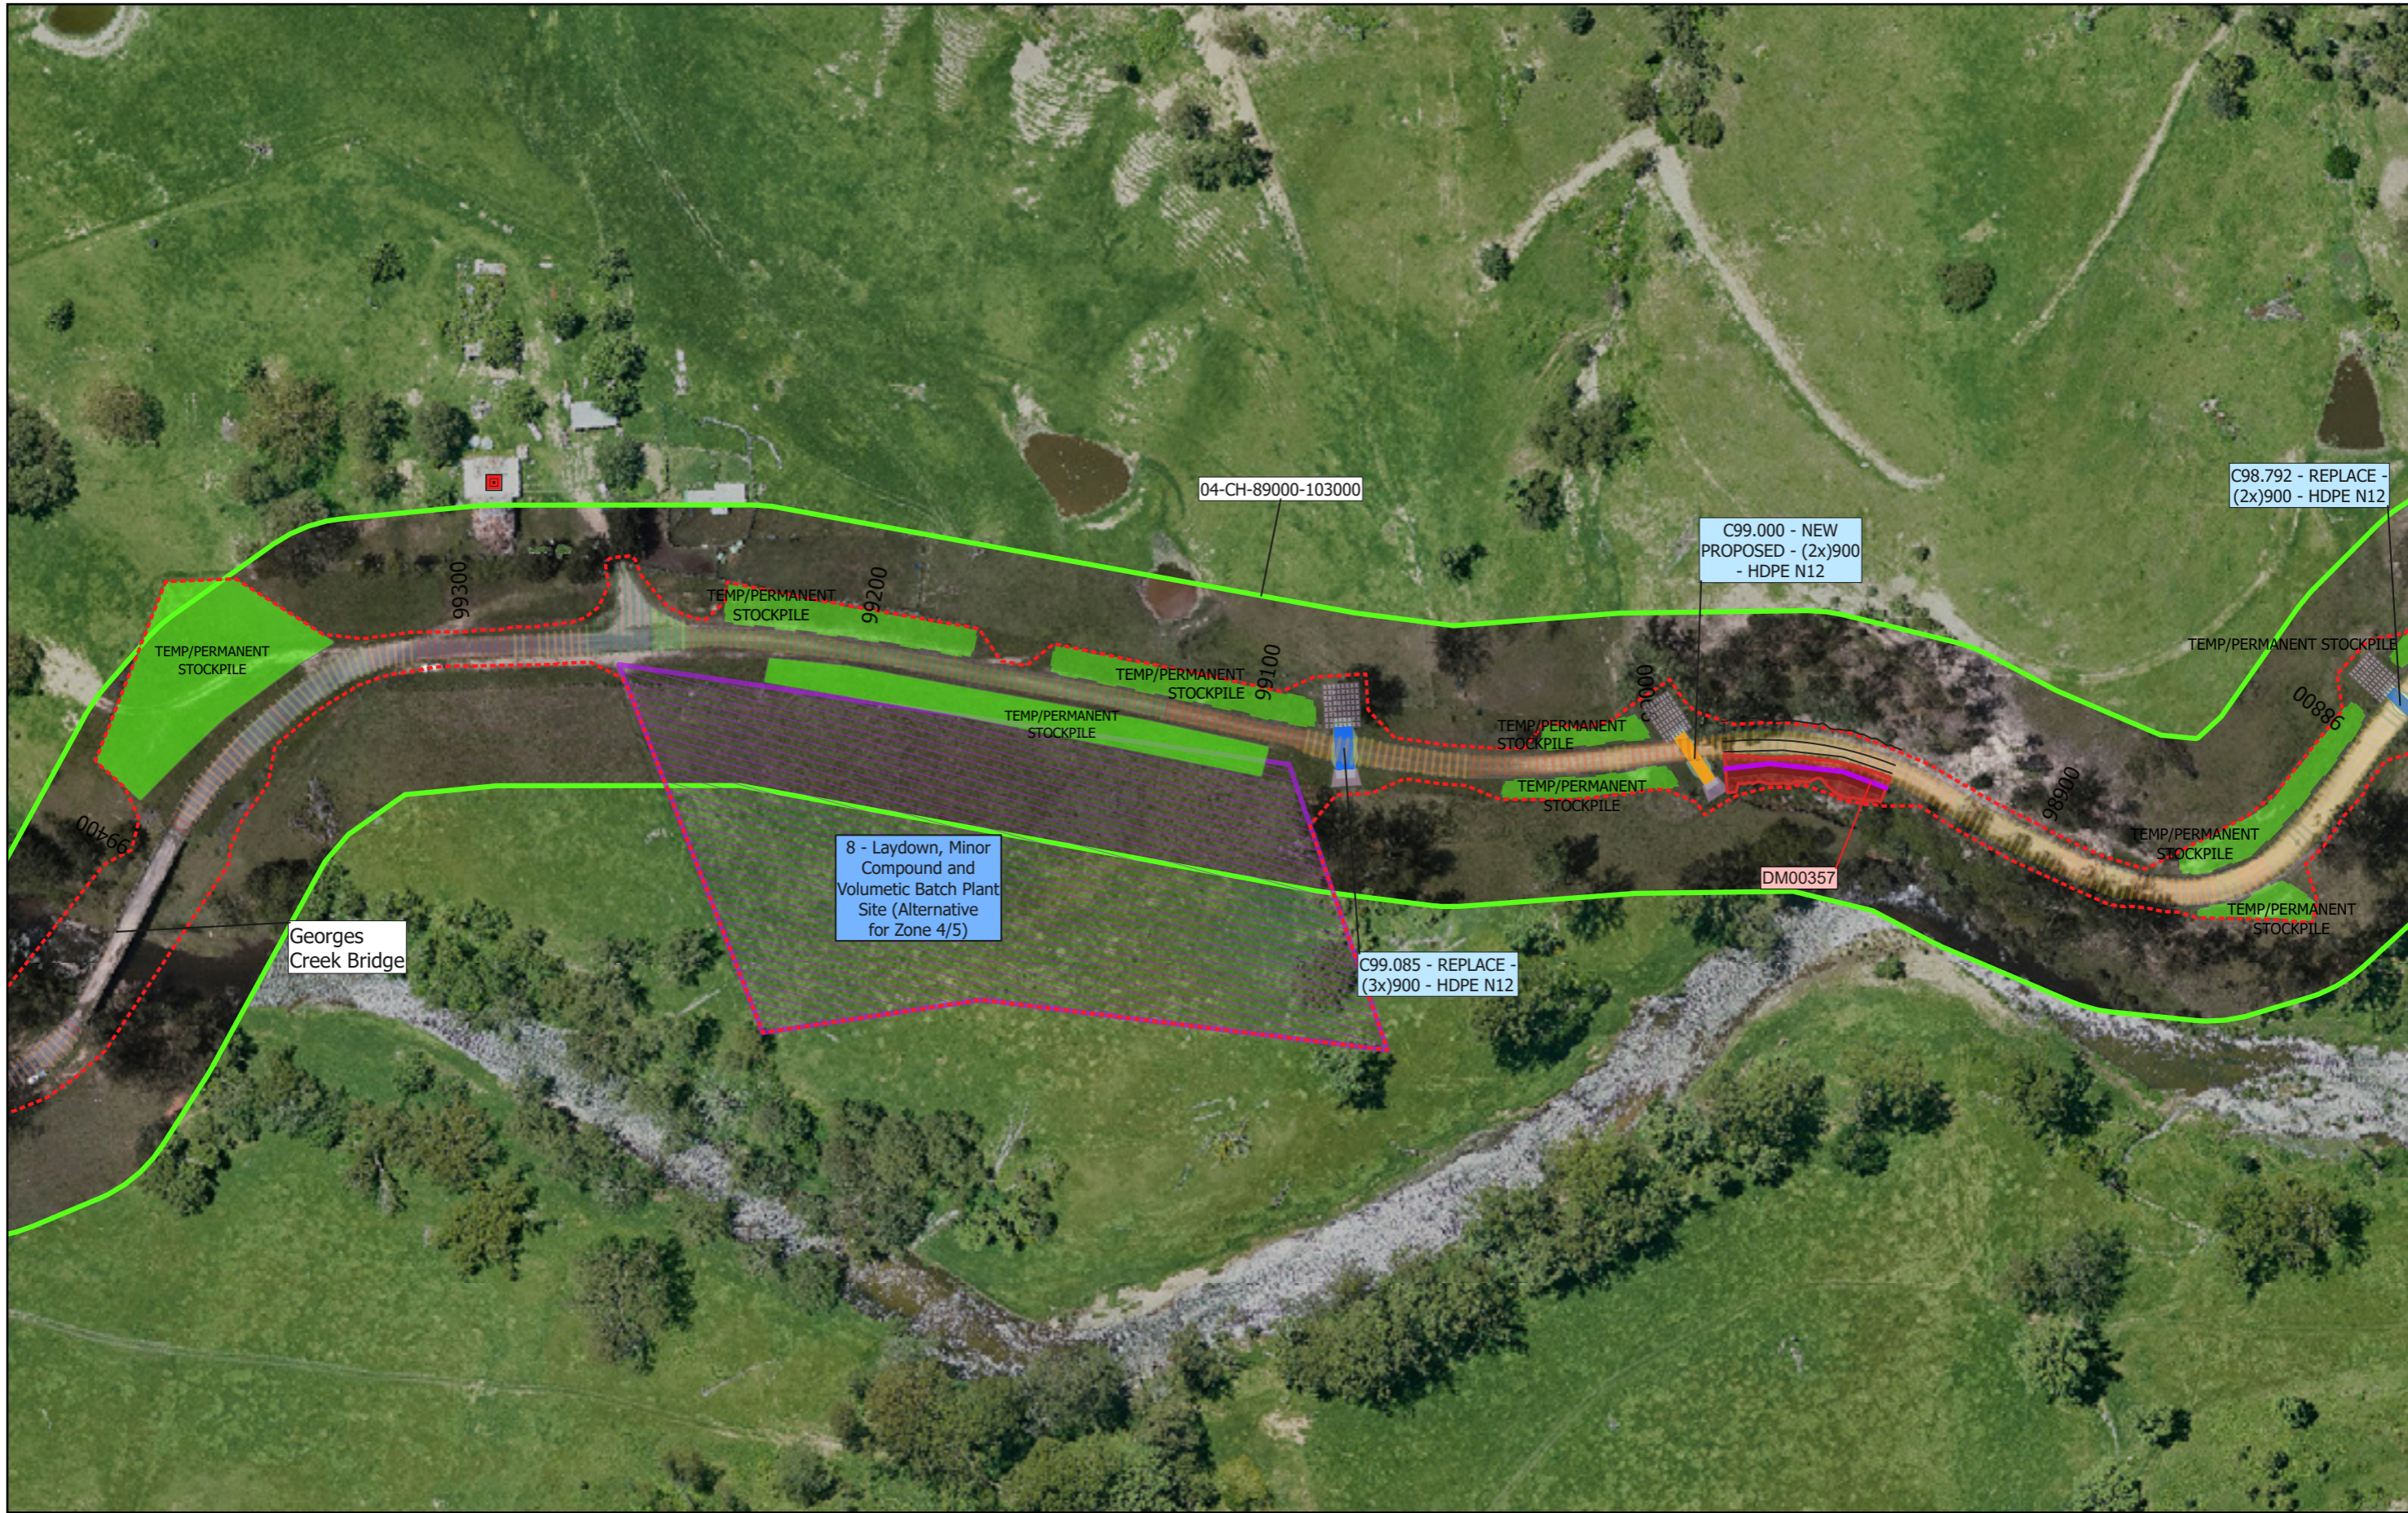

DWG.No.	REFERENCE DRAWINGS TITLE	REVN	REVISIONS	DATE	DRAWN	CHECK	CONSULTANT APPROVED	REVIEW
		0	FOR INFORMATION ONLY	28/08/2023				

COPYRIGHT
 THIS DOCUMENT IS CONFIDENTIAL AND REMAINS THE PROPERTY OF SEYMOUR WYTE CONSTRUCTIONS. IT MUST NOT BE COPIED BY ANY MEMBER OR USED FOR ANY OTHER PROJECT WITHOUT THE WRITTEN APPROVAL OF SEYMOUR WYTE CONSTRUCTIONS.

SEYMOUR WYTE CONSTRUCTIONS

QUALITY RECORD			
REVIEW			
DRAWN			
DWG CHECKED			
DESIGNER			
DESIGN			


Scale: 1:1,538

Spatial Reference Name: GDA2020 MGA Zone 56
 Datum: GDA2020
 Projection: Transverse Mercator

KEMPSEY-ARMIDALE ROAD ECI

SITE LAYOUT

Completion of the Quality Record is evidence that the design and drawing have been verified as conforming with the requirements of the Quality Plan. Where the Quality Record is incomplete all information on this drawing is intended for preliminary purposes only as it is unchecked.

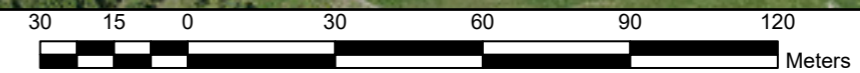

DWG.No.	REFERENCE DRAWINGS TITLE	REV	REVISIONS	DATE	DRAWN	CHECK	CONSULTANT APPROVED	REVIEW
		0	FOR INFORMATION ONLY	28/08/2023				

COPYRIGHT
 THIS DOCUMENT IS CONFIDENTIAL AND REMAINS THE PROPERTY OF SEYMOUR WYTE CONSTRUCTIONS. IT MUST NOT BE COPIED BY ANY MEMBER OR USED FOR ANY OTHER PROJECT WITHOUT THE WRITTEN APPROVAL OF SEYMOUR WYTE CONSTRUCTIONS.



SEYMOUR WYTE CONSTRUCTIONS

QUALITY RECORD			
REVIEW			
DRAWN			
DWG CHECKED			
DESIGNER			
DESIGN			

Scale: 1:1,538

Spatial Reference
 Name: GDA2020 MGA Zone 56
 Datum: GDA2020
 Projection: Transverse Mercator

Completion of the Quality Record is evidence that the design and drawing have been verified as conforming with the requirements of the Quality Plan. Where the Quality Record is incomplete all information on this drawing is intended for preliminary purposes only as it is unchecked.

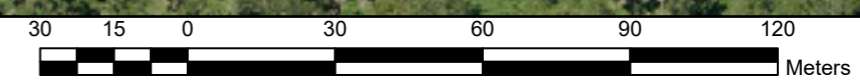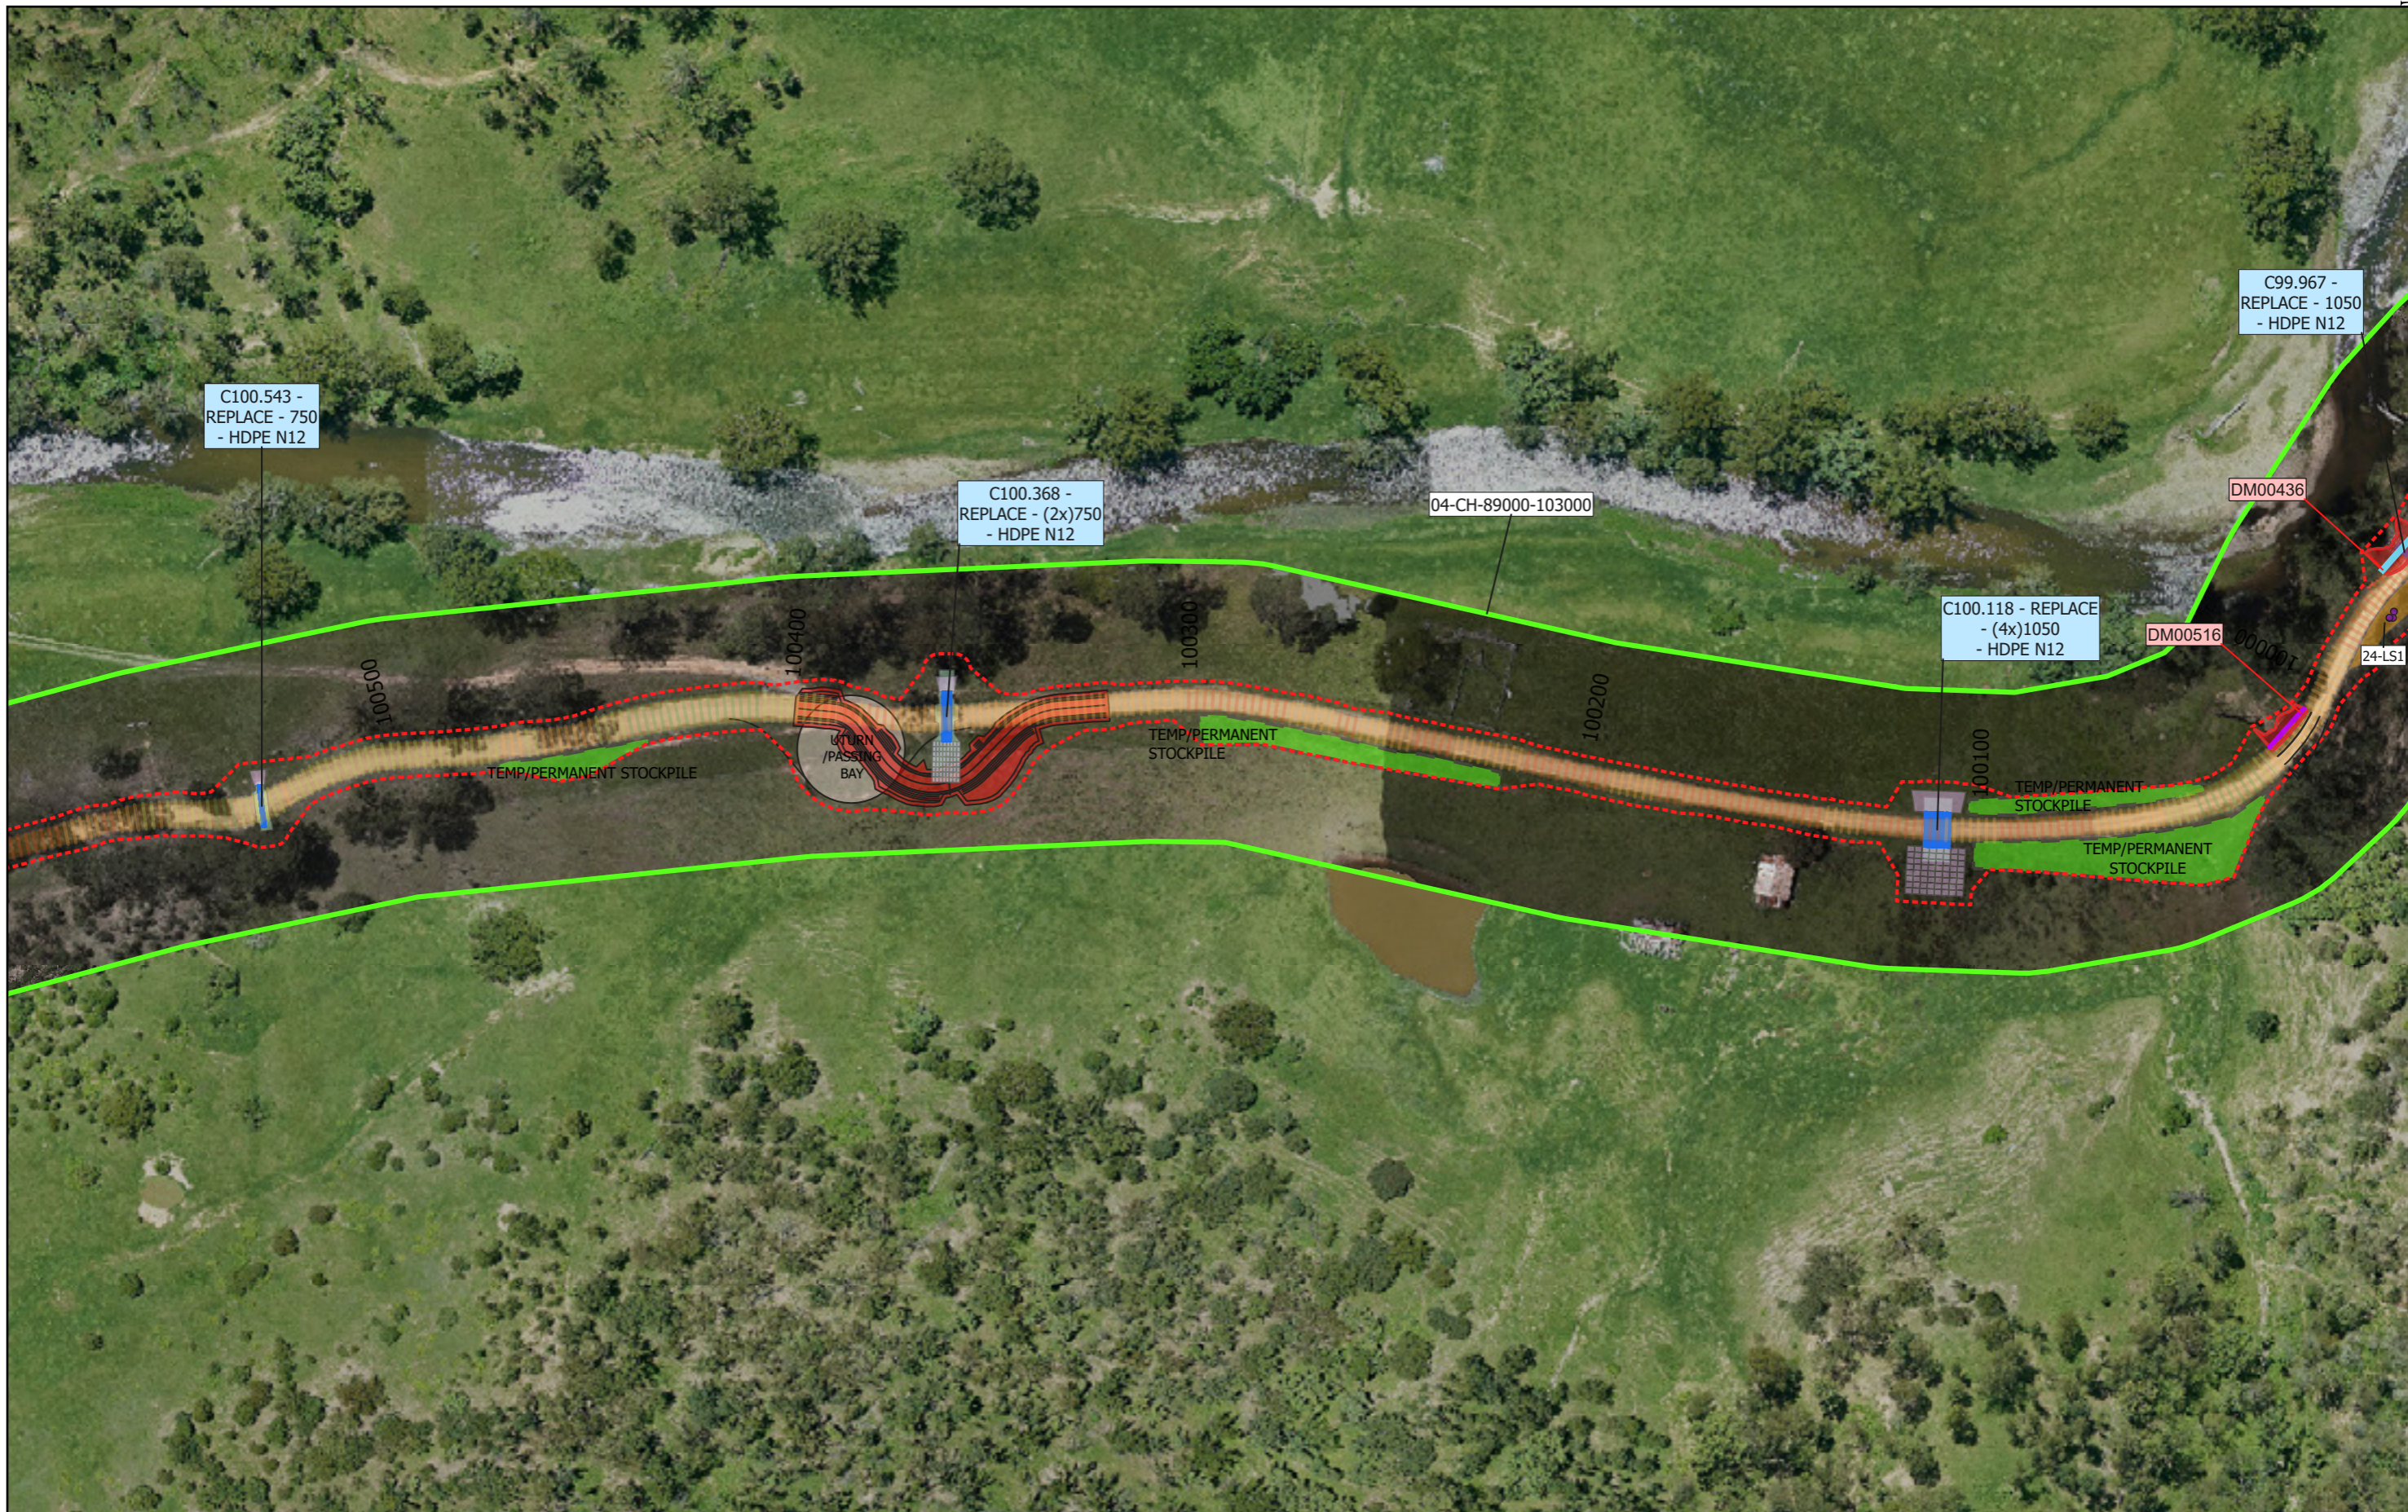

DWG.No.	REFERENCE DRAWINGS TITLE	REV	REVISIONS	DATE	DRAWN	CHECK	CONSULTANT APPROVED	REVIEW
		0	FOR INFORMATION ONLY	28/08/2023				



COPYRIGHT
 THIS DOCUMENT IS CONFIDENTIAL AND REMAINS THE PROPERTY OF SEYMOUR WYTE CONSTRUCTIONS. IT MUST NOT BE COPIED BY ANY MEMBER OR USED FOR ANY OTHER PROJECT WITHOUT THE WRITTEN APPROVAL OF SEYMOUR WYTE CONSTRUCTIONS.

SEYMOUR WYTE CONSTRUCTIONS

QUALITY RECORD			
REVIEW			
DRAWN			
DWG CHECKED			
DESIGNER			
DESIGN			

Scale: 1:1,538
 Spatial Reference Name: GDA2020 MGA Zone 56
 Datum: GDA2020
 Projection: Transverse Mercator

KEMPSEY-ARMIDALE ROAD ECI
SITE LAYOUT

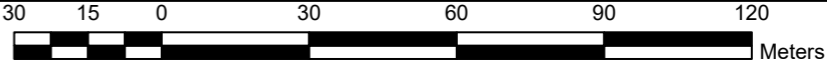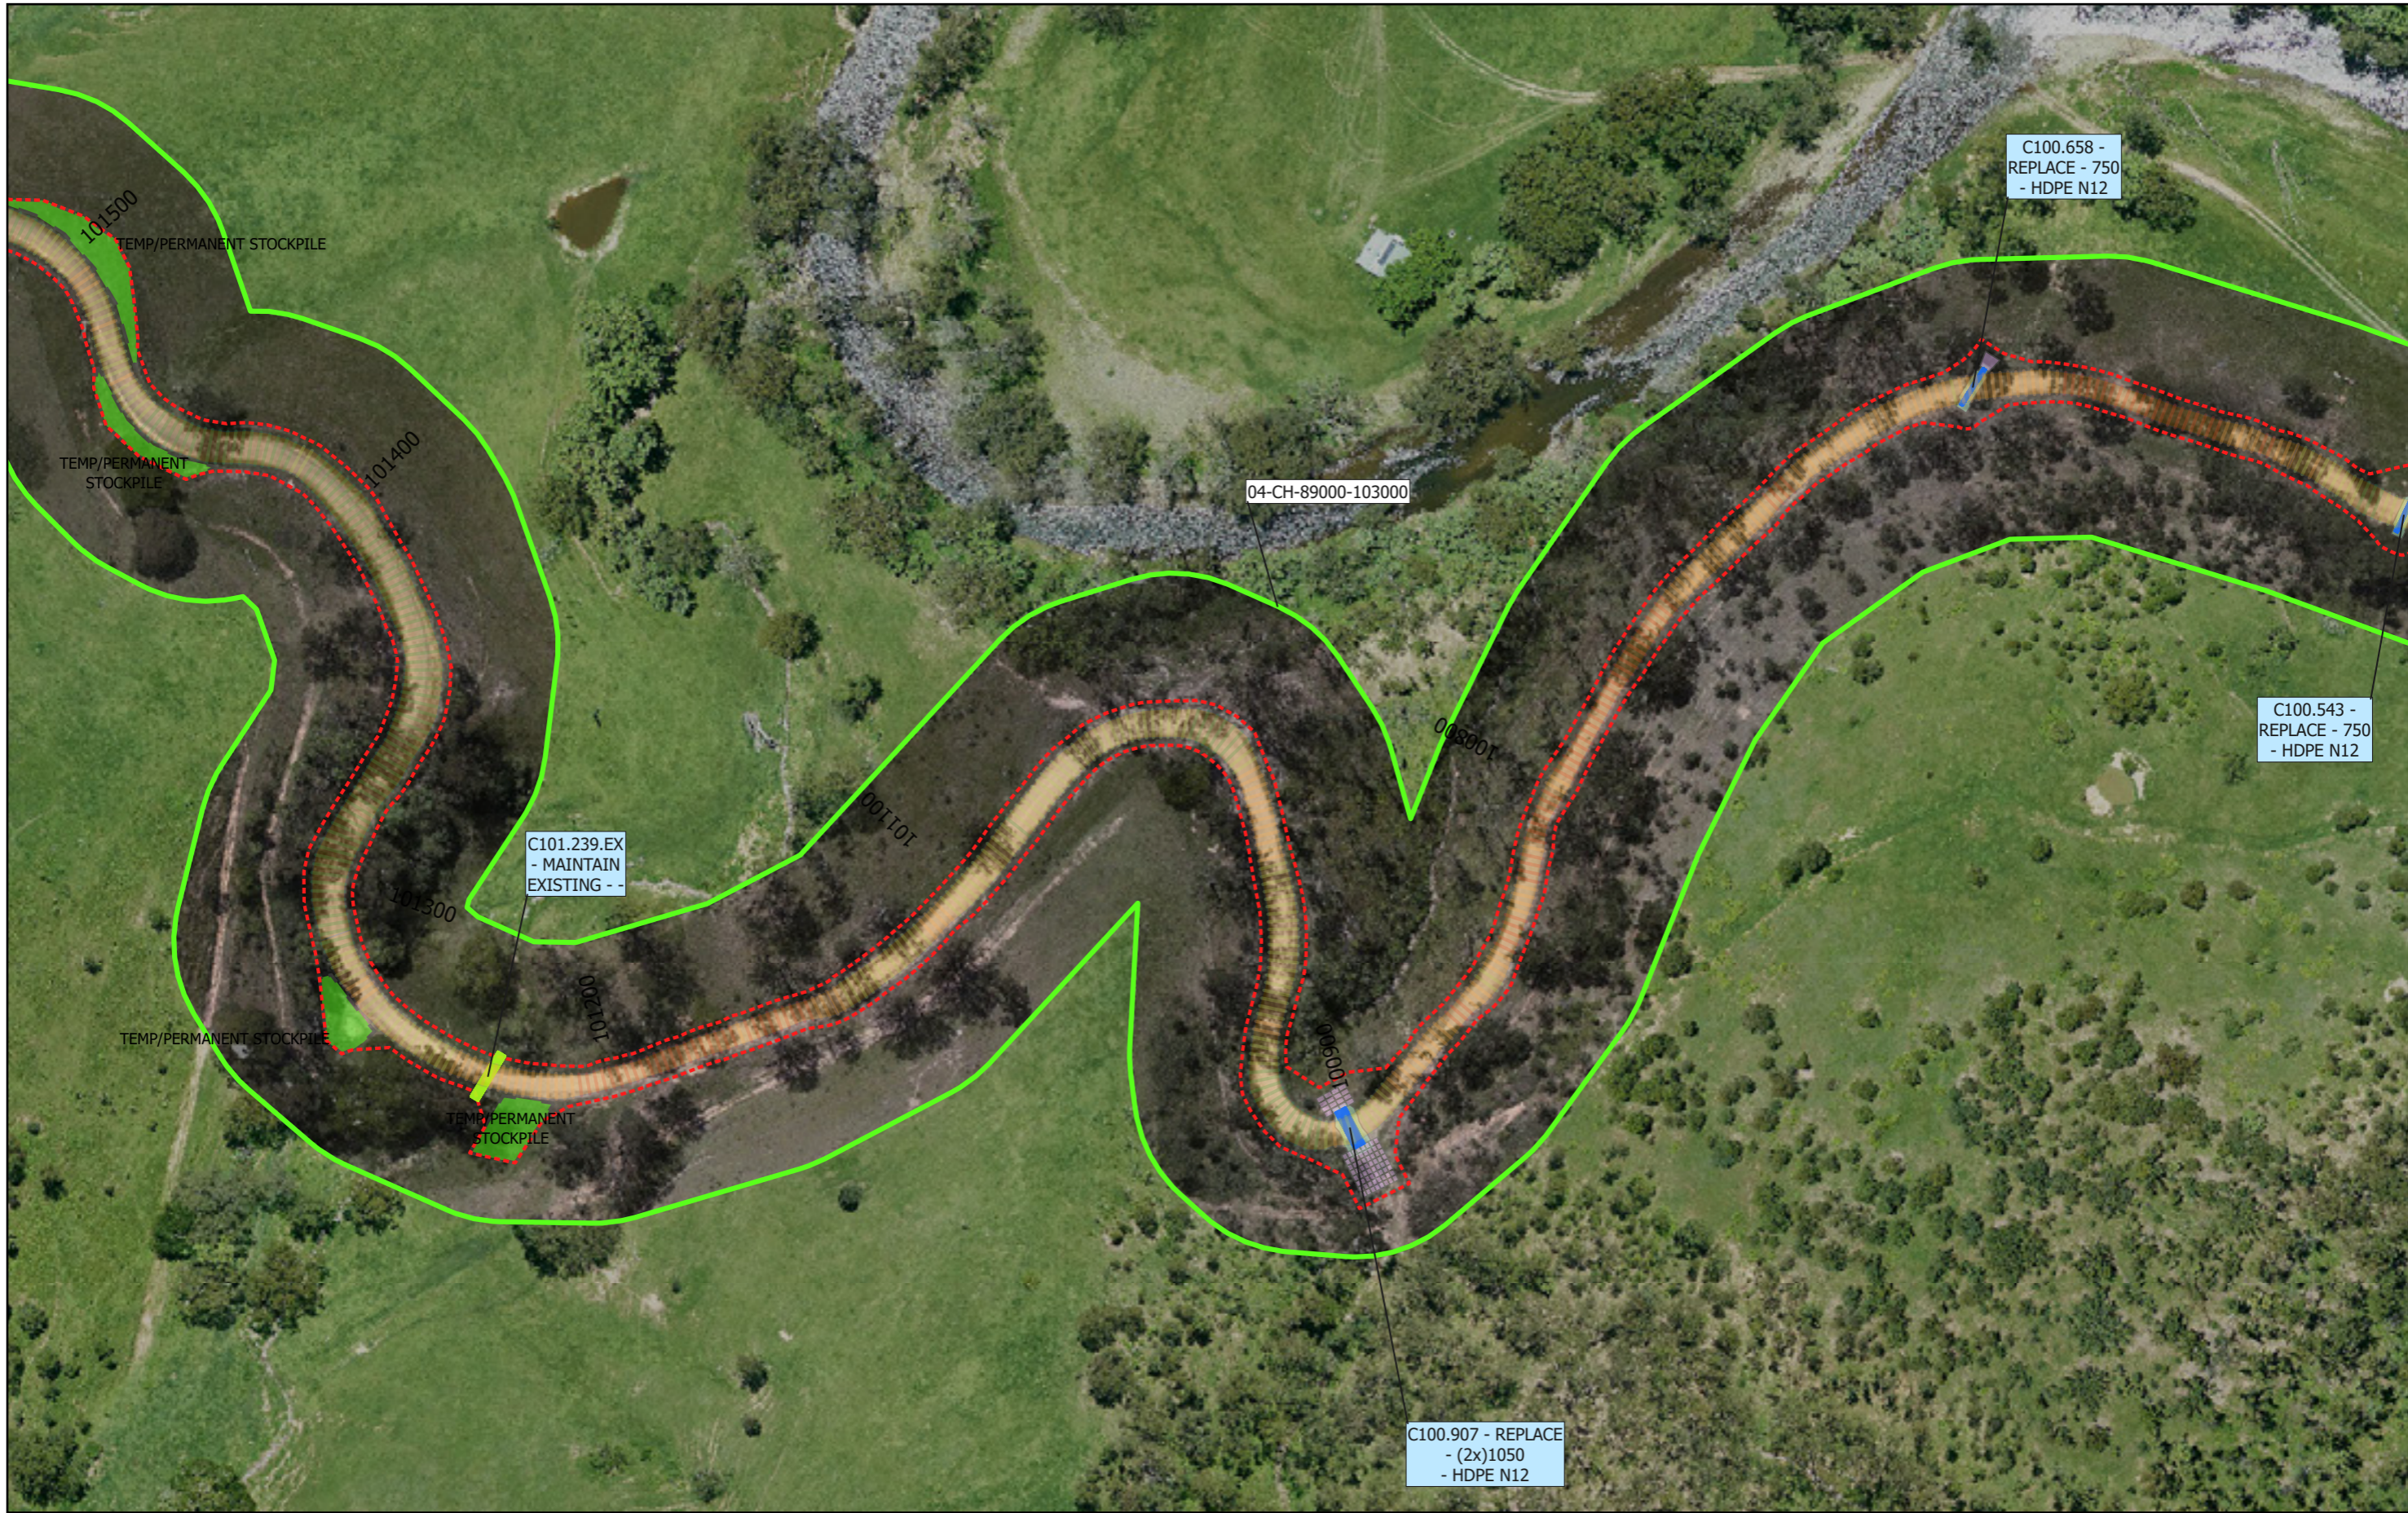

DWG.No.	REFERENCE DRAWINGS TITLE	REV/N	REVISIONS	DATE	DRAWN	CHECK	CONSULTANT APPROVED	REVIEW
		0	FOR INFORMATION ONLY	28/08/2023				

COPYRIGHT
 THIS DOCUMENT IS CONFIDENTIAL AND REMAINS THE PROPERTY OF SEYMOUR WYTE CONSTRUCTIONS IT MUST NOT BE COPIED BY ANY MEMBER OR USED FOR ANY OTHER PROJECT WITHOUT THE WRITTEN APPROVAL OF SEYMOUR WYTE CONSTRUCTIONS

SEYMOUR WYTE CONSTRUCTIONS

QUALITY RECORD			
REVIEW			
DRAWN			
DWG CHECKED			
DESIGNER			
DESIGN			


Scale: 1:1,538

Spatial Reference
 Name: GDA2020 MGA Zone 56
 Datum: GDA2020
 Projection: Transverse Mercator



Completion of the Quality Record is evidence that the design and drawing have been verified as conforming with the requirements of the Quality Plan. Where the Quality Record is incomplete all information on this drawing is intended for preliminary purposes only as it is unchecked.

KEMPSEY-ARMIDALE ROAD ECI

SITE LAYOUT

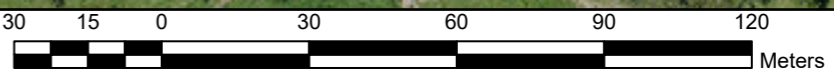

DWG.No.	REFERENCE DRAWINGS TITLE	REV/N	REVISIONS	DATE	DRAWN	CHECK	CONSULTANT APPROVED	REVIEW	COPYRIGHT	QUALITY RECORD			Scale: 1:1,538	KEMPSEY-ARMIDALE ROAD ECI		
									SEYMOUR WHYTE CONSTRUCTIONS   <p>THIS DOCUMENT IS CONFIDENTIAL AND REMAINS THE PROPERTY OF SEYMOUR WHYTE CONSTRUCTIONS IT MUST NOT BE COPIED BY ANY MEMBER OR USED FOR ANY OTHER PROJECT WITHOUT THE WRITTEN APPROVAL OF SEYMOUR WHYTE CONSTRUCTIONS</p>					Spatial Reference Name: GDA2020 MGA Zone 56 Datum: GDA2020 Projection: Transverse Mercator	SITE LAYOUT	Page 49 of 83
		0	FOR INFORMATION ONLY	28/08/2023						<small>Completion of the Quality Record is evidence that the design and drawing have been verified as conforming with the requirements of the Quality Plan. Where the Quality Record is incomplete all information on this drawing is intended for preliminary purposes only as it is unchecked.</small>						

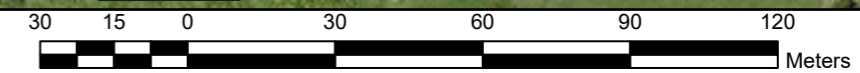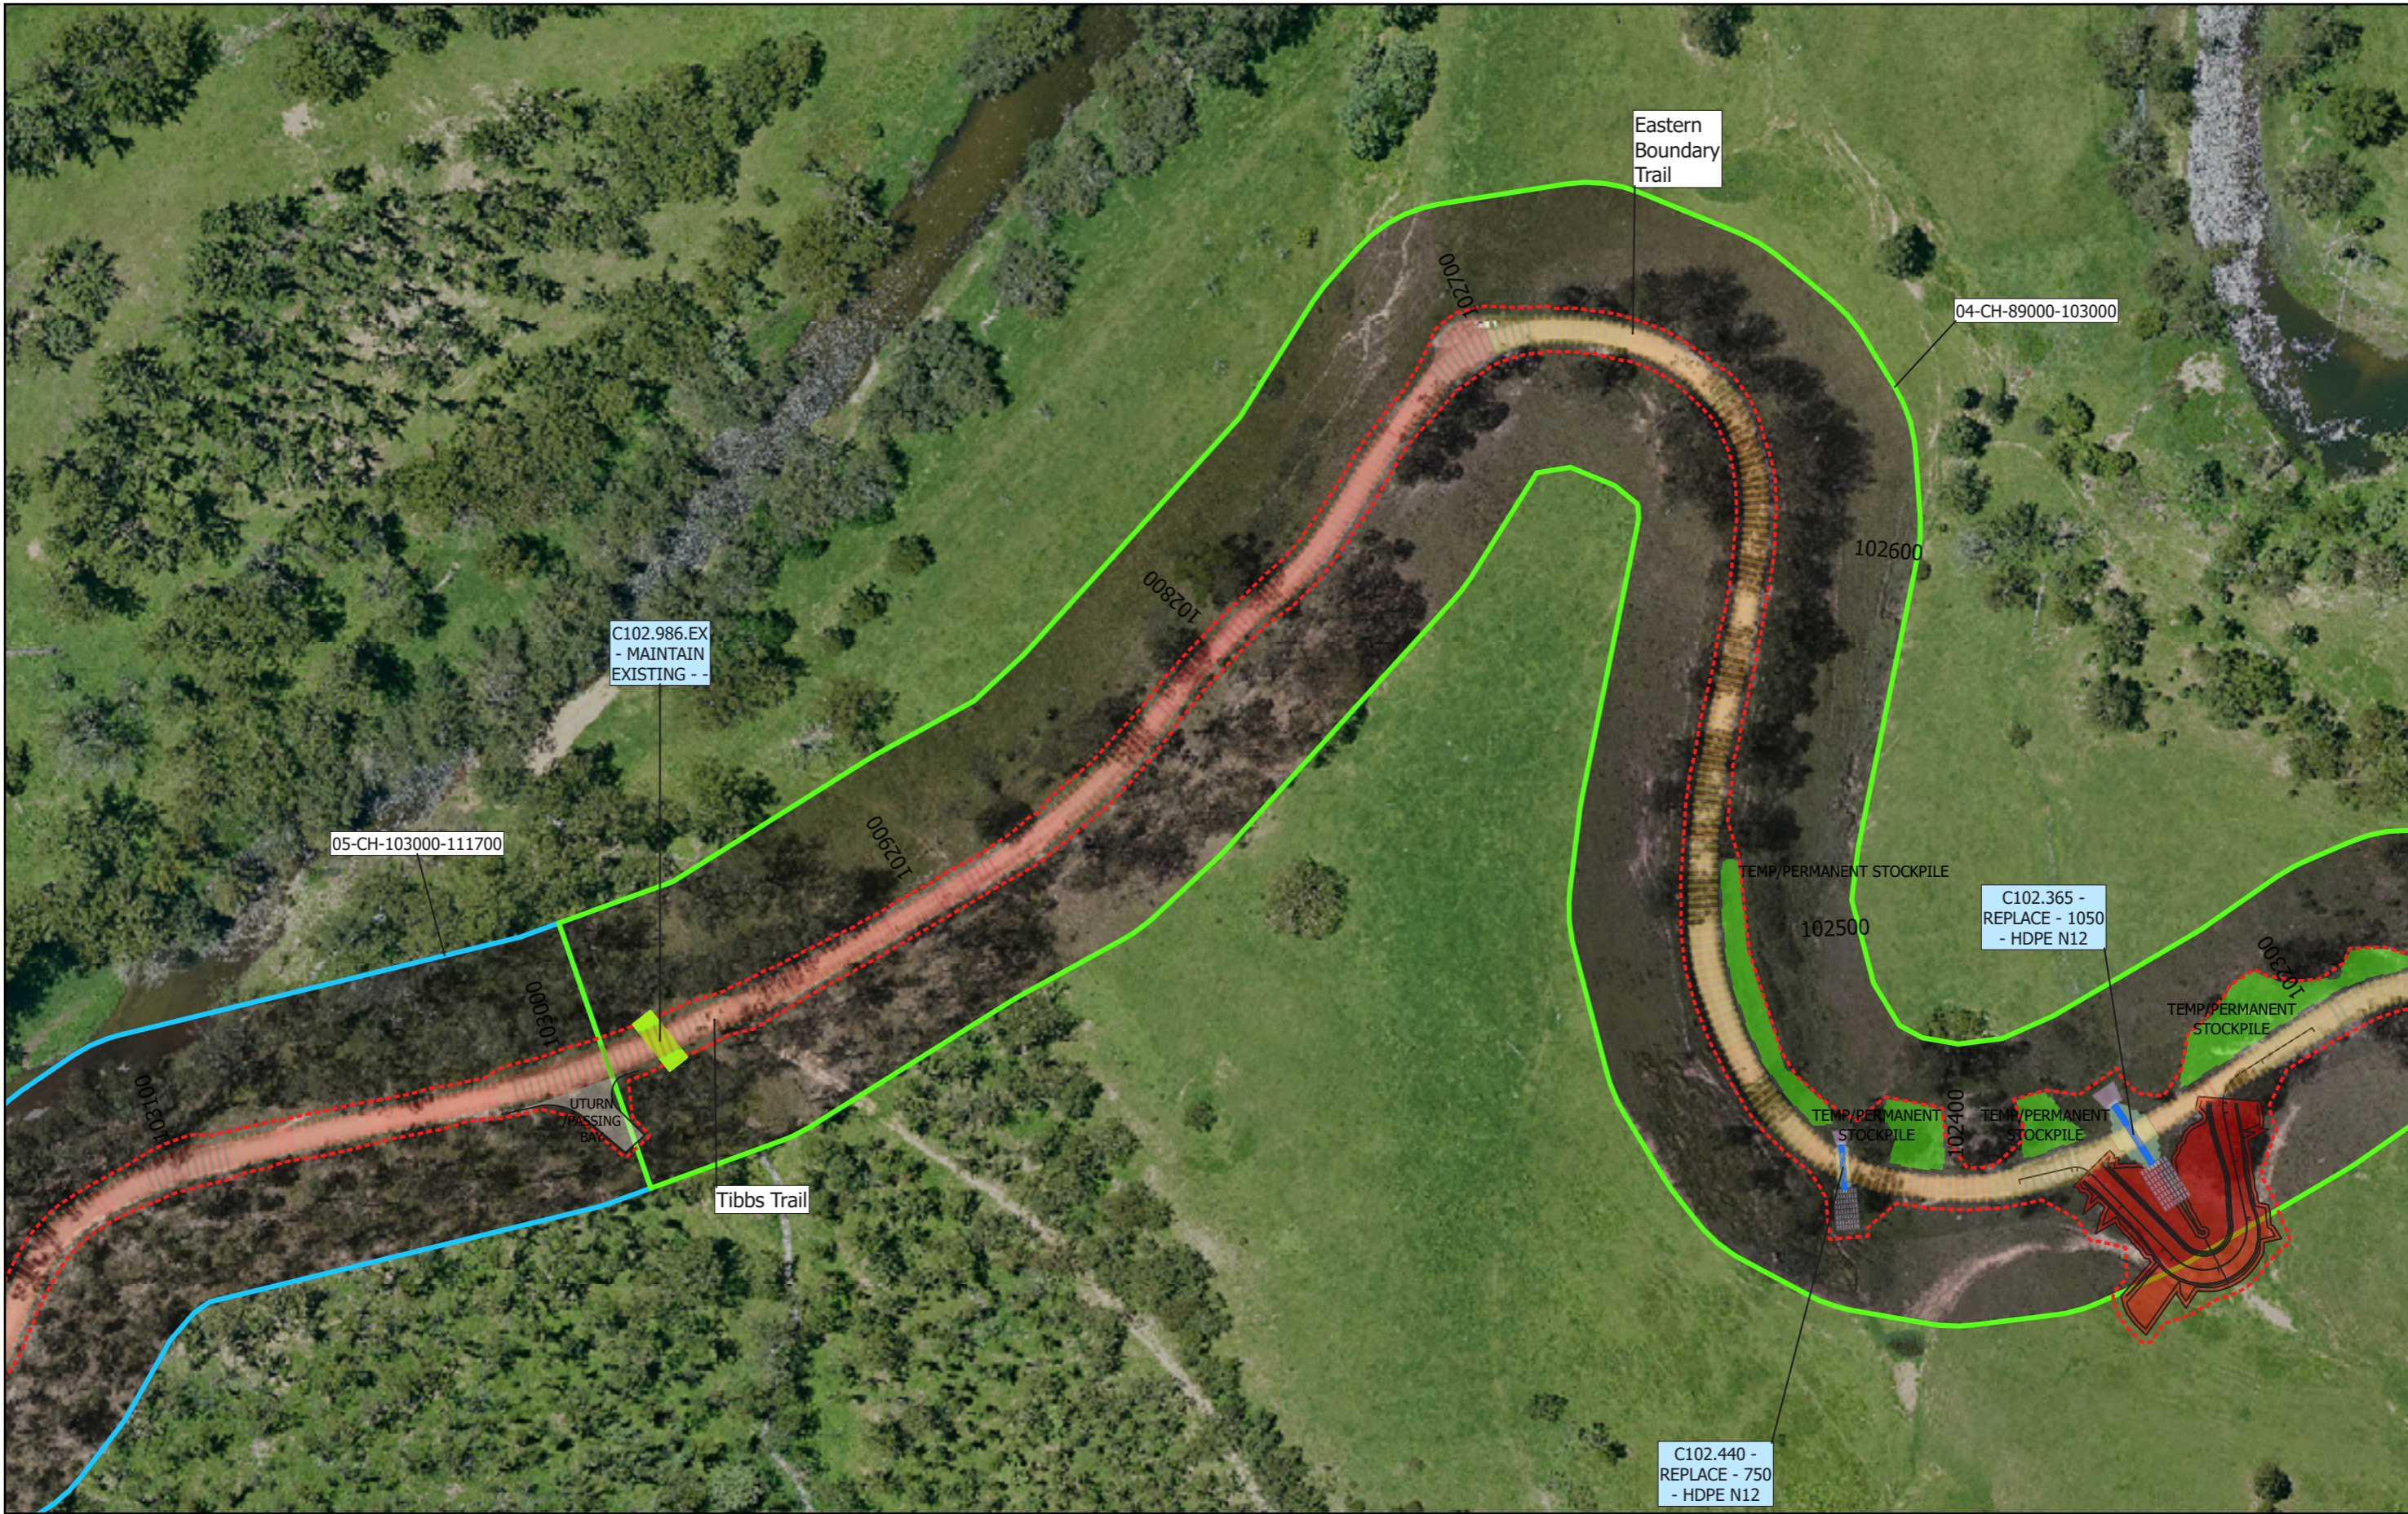

DWG.No.	REFERENCE DRAWINGS TITLE	REVN	REVISIONS	DATE	DRAWN	CHECK	CONSULTANT APPROVED	REVIEW
		0	FOR INFORMATION ONLY	28/08/2023				



COPYRIGHT
 THIS DOCUMENT IS CONFIDENTIAL AND REMAINS THE PROPERTY OF SEYMOUR WYTE CONSTRUCTIONS. IT MUST NOT BE COPIED BY ANY MEMBER OR USED FOR ANY OTHER PROJECT WITHOUT THE WRITTEN APPROVAL OF SEYMOUR WYTE CONSTRUCTIONS.

SEYMOUR WYTE CONSTRUCTIONS

QUALITY RECORD			
REVIEW			
DRAWN			
DWG CHECKED			
DESIGNER			
DESIGN			

Scale: 1:1,538
 Spatial Reference Name: GDA2020 MGA Zone 56
 Datum: GDA2020
 Projection: Transverse Mercator

KEMPSEY-ARMIDALE ROAD ECI
SITE LAYOUT

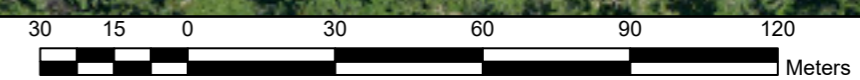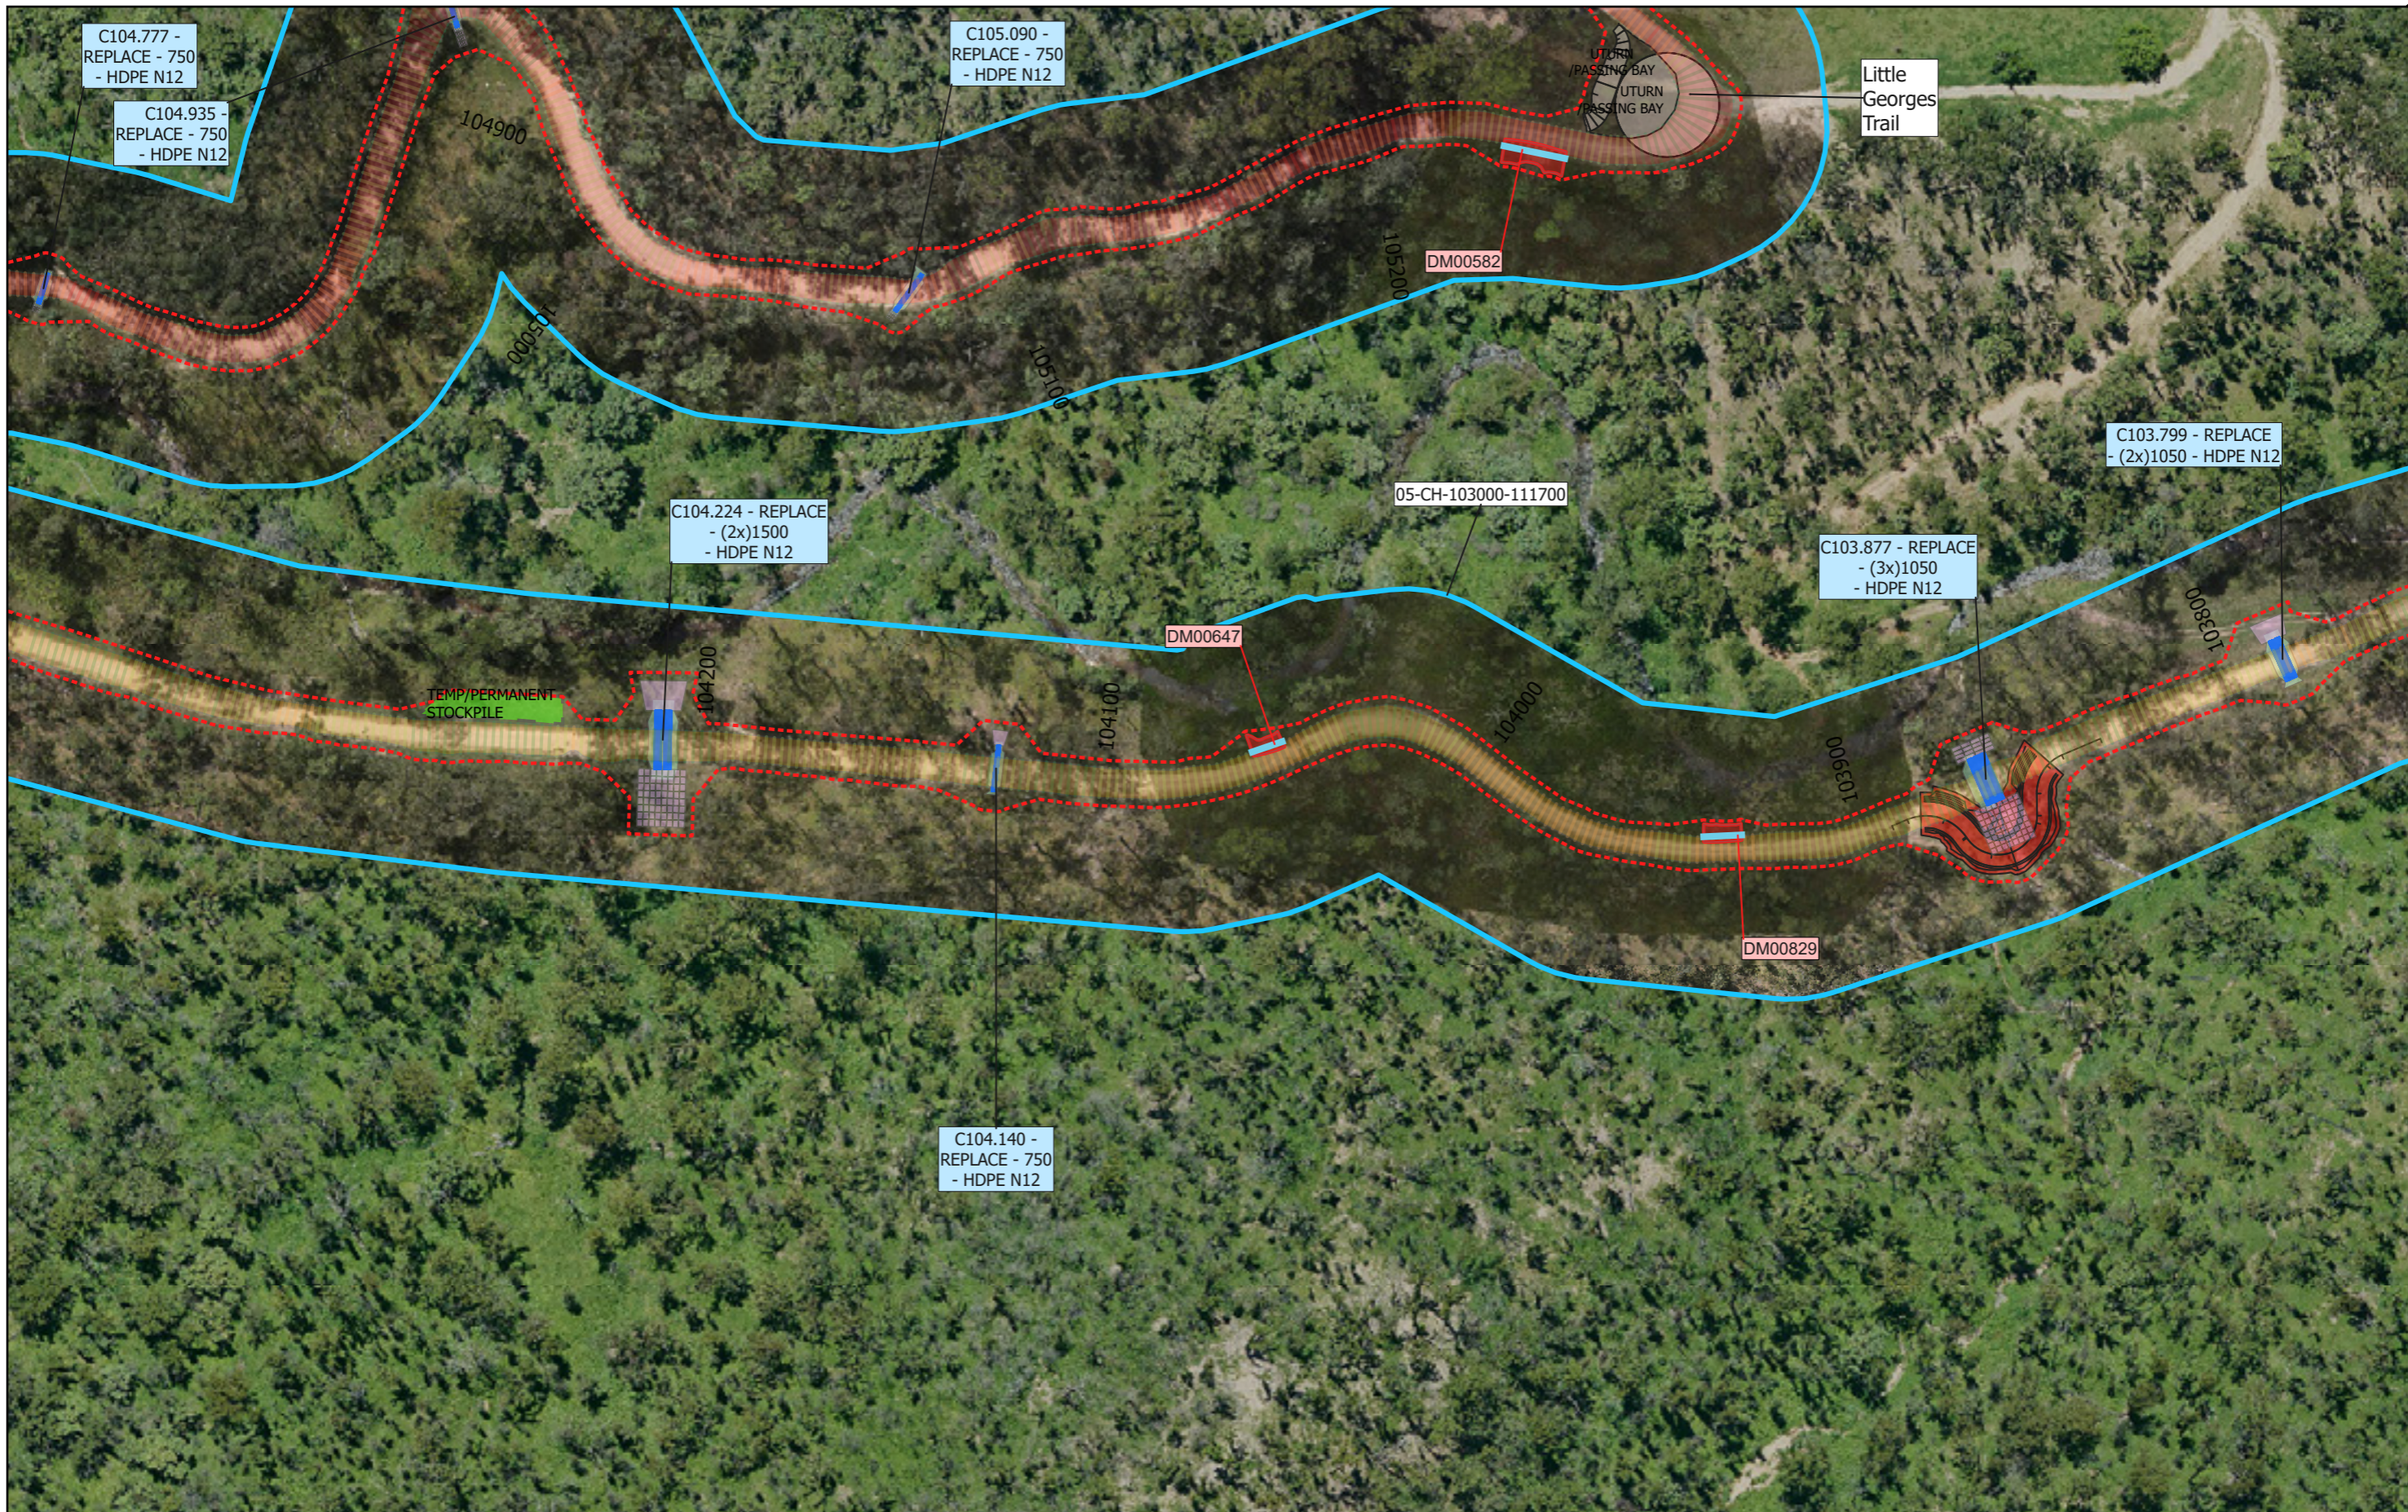

DWG.No.	REFERENCE DRAWINGS TITLE	REV	REVISIONS	DATE	DRAWN	CHECK	CONSULTANT APPROVED	REVIEW
		0	FOR INFORMATION ONLY	28/08/2023				

COPYRIGHT
 THIS DOCUMENT IS CONFIDENTIAL AND REMAINS THE PROPERTY OF SEYMOUR WYTE CONSTRUCTIONS. IT MUST NOT BE COPIED BY ANY MEMBER OR USED FOR ANY OTHER PROJECT WITHOUT THE WRITTEN APPROVAL OF SEYMOUR WYTE CONSTRUCTIONS.

SEYMOUR WYTE CONSTRUCTIONS

QUALITY RECORD			
REVIEW			
DRAWN			
DWG CHECKED			
DESIGNER			
DESIGN			

Scale: 1:1,538

KEMPSEY-ARMIDALE ROAD ECI

Spatial Reference Name: GDA2020 MGA Zone 56
 Datum: GDA2020
 Projection: Transverse Mercator

SITE LAYOUT



DWG.No.	REFERENCE DRAWINGS TITLE	REV	REVISIONS	DATE	DRAWN	CHECK	CONSULTANT APPROVED	REVIEW
		0	FOR INFORMATION ONLY	28/08/2023				



COPYRIGHT
THIS DOCUMENT IS CONFIDENTIAL AND REMAINS THE PROPERTY OF SEYMOUR WYTE CONSTRUCTIONS. IT MUST NOT BE COPIED BY ANY MEMBER OR USED FOR ANY OTHER PROJECT WITHOUT THE WRITTEN APPROVAL OF SEYMOUR WYTE CONSTRUCTIONS.

SEYMOUR WYTE CONSTRUCTIONS



QUALITY RECORD			
REVIEW			
DRAWN			
DWG CHECKED			
DESIGNER			
DESIGN			

Scale: 1:1,538
Spatial Reference Name: GDA2020 MGA Zone 56
Datum: GDA2020
Projection: Transverse Mercator

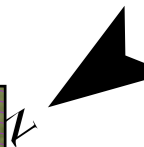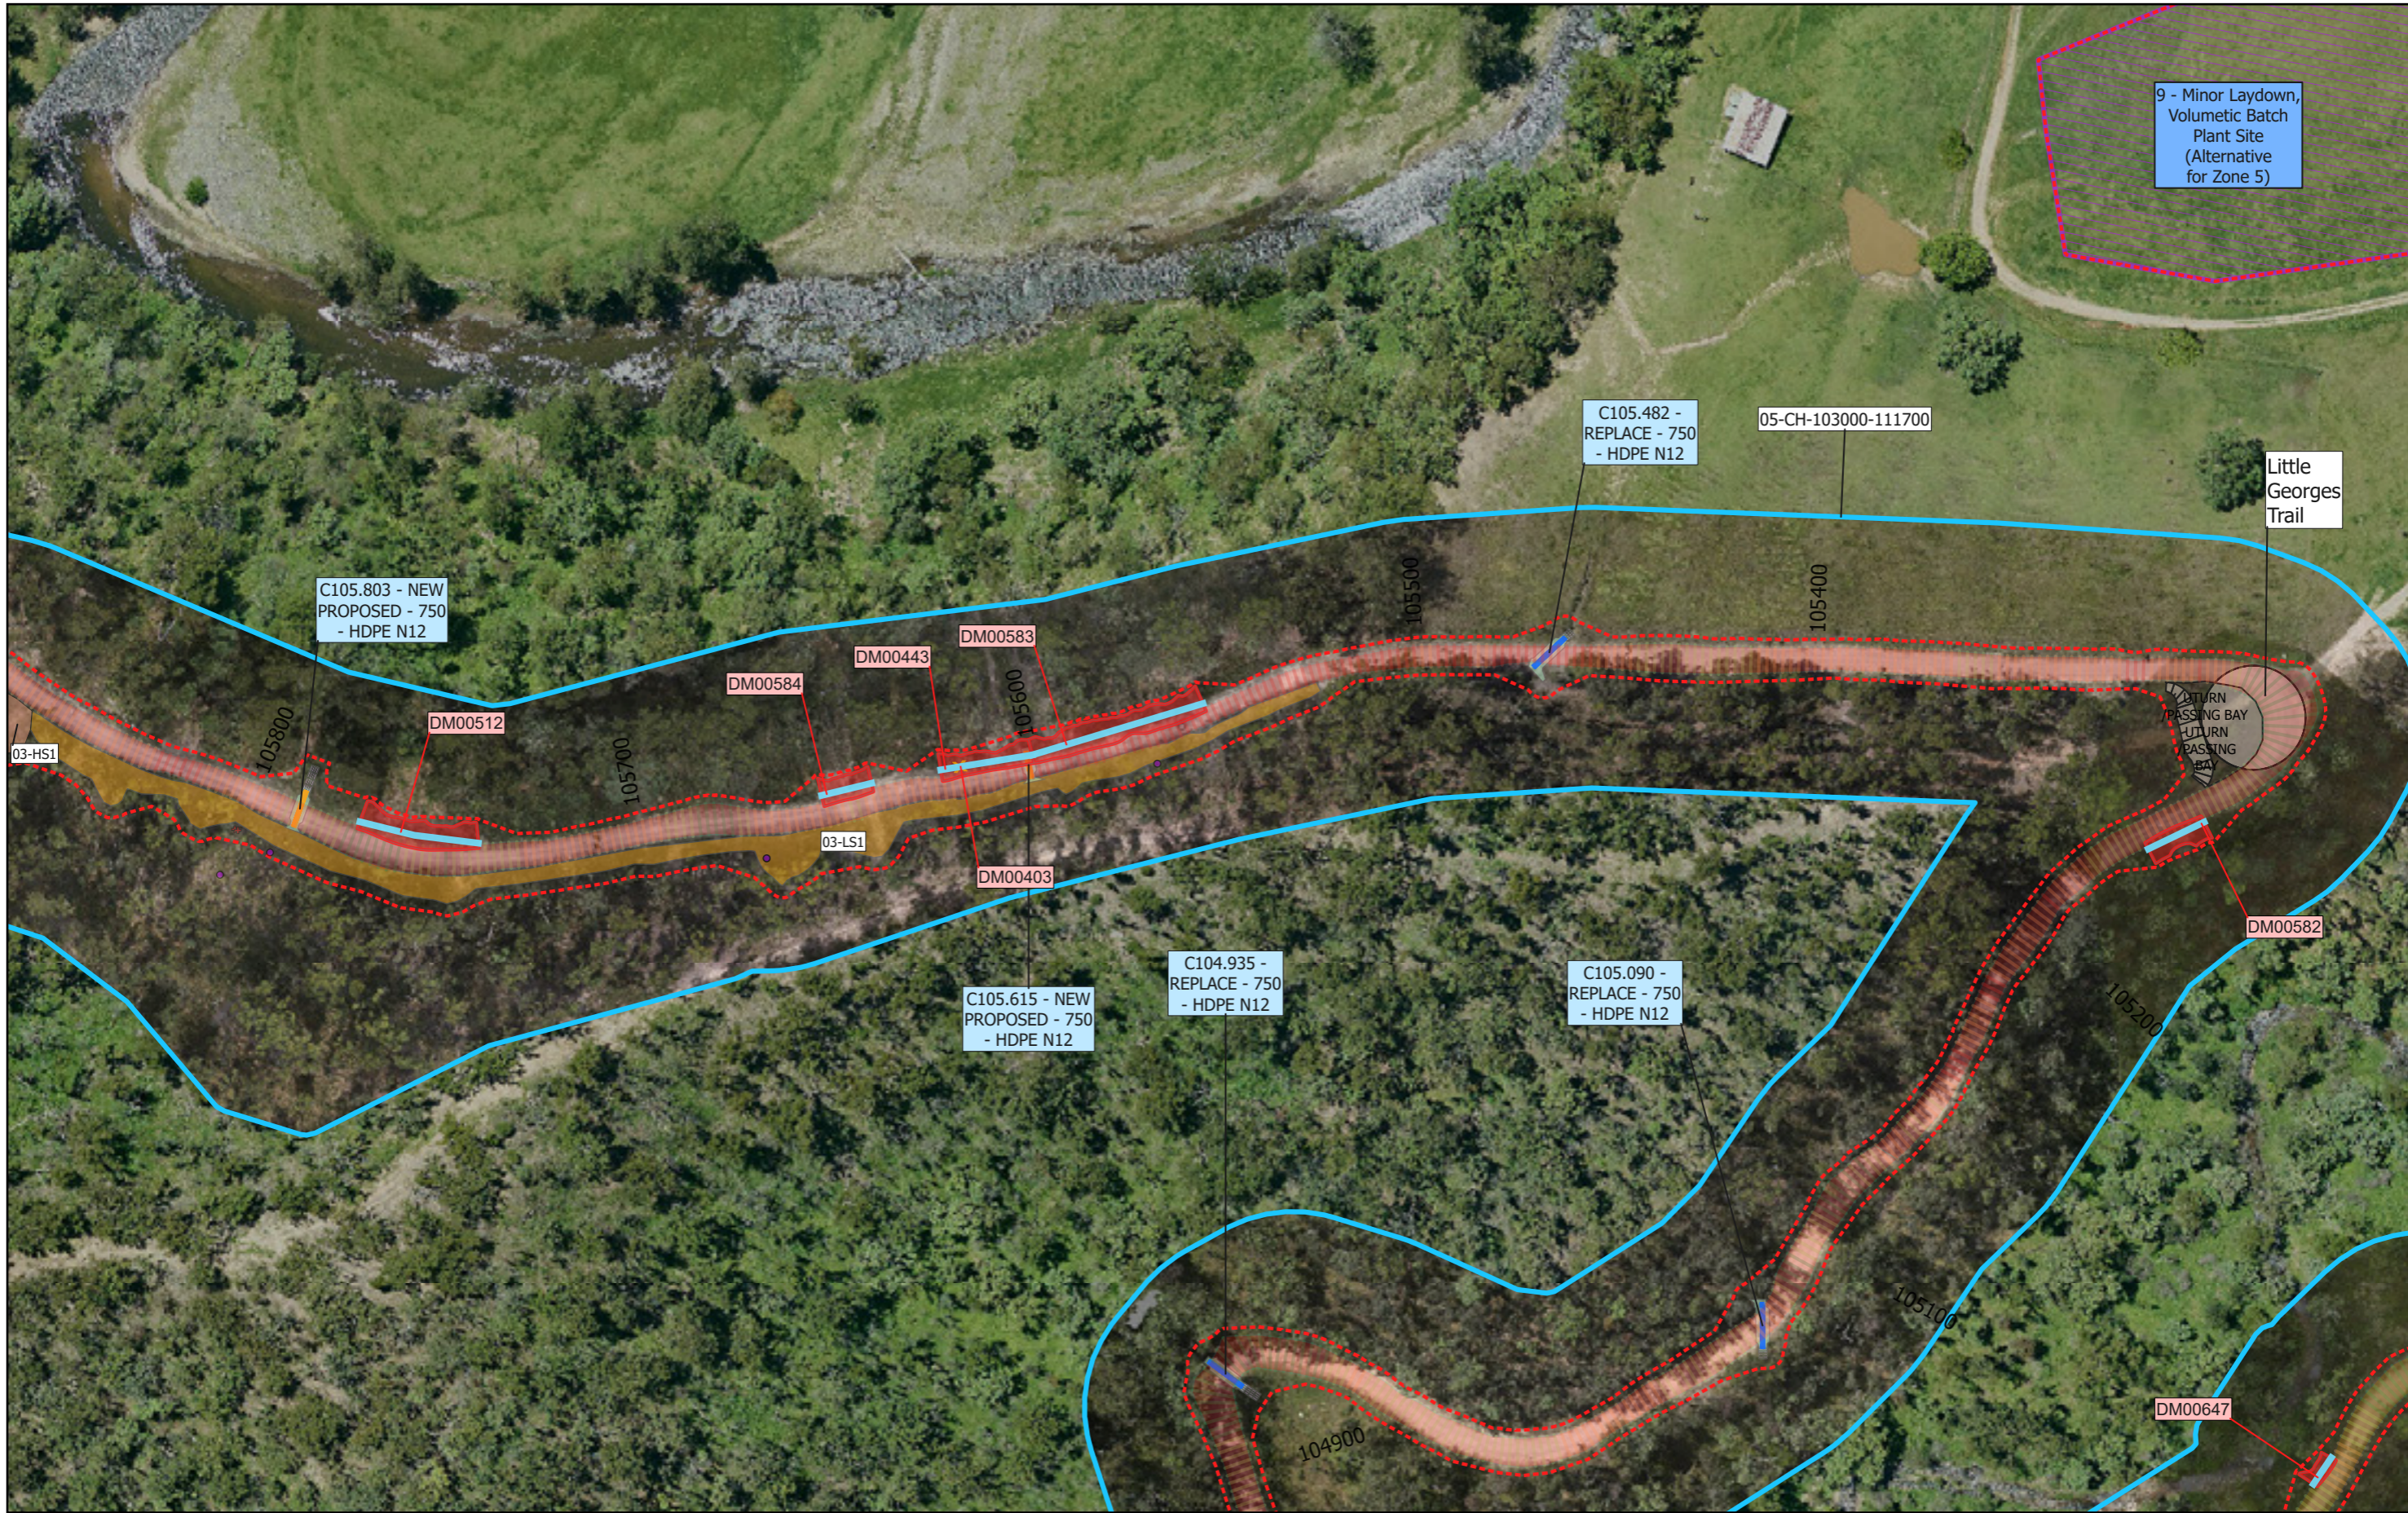

DWG.No.	REFERENCE DRAWINGS TITLE	REV	REVISIONS	DATE	DRAWN	CHECK	CONSULTANT APPROVED	REVIEW
		0	FOR INFORMATION ONLY	28/08/2023				

COPYRIGHT
 THIS DOCUMENT IS CONFIDENTIAL AND REMAINS THE PROPERTY OF SEYMOUR WYTE CONSTRUCTIONS. IT MUST NOT BE COPIED BY ANY MEMBER OR USED FOR ANY OTHER PROJECT WITHOUT THE WRITTEN APPROVAL OF SEYMOUR WYTE CONSTRUCTIONS.

SEYMOUR WYTE CONSTRUCTIONS

QUALITY RECORD			
REVIEW			
DRAWN			
DWG CHECKED			
DESIGNER			
DESIGN			

Scale: 1:1,538

Spatial Reference
 Name: GDA2020 MGA Zone 56
 Datum: GDA2020
 Projection: Transverse Mercator