


NON DESTRUCTIVE TESTING SERVICES LTD. OWN THE COPYRIGHT OF THIS DRAWING WHICH IS NOT TO BE COPIED, REPRODUCED OR DISCLOSED TO A THIRD PARTY WITHOUT WRITTEN PERMISSION.

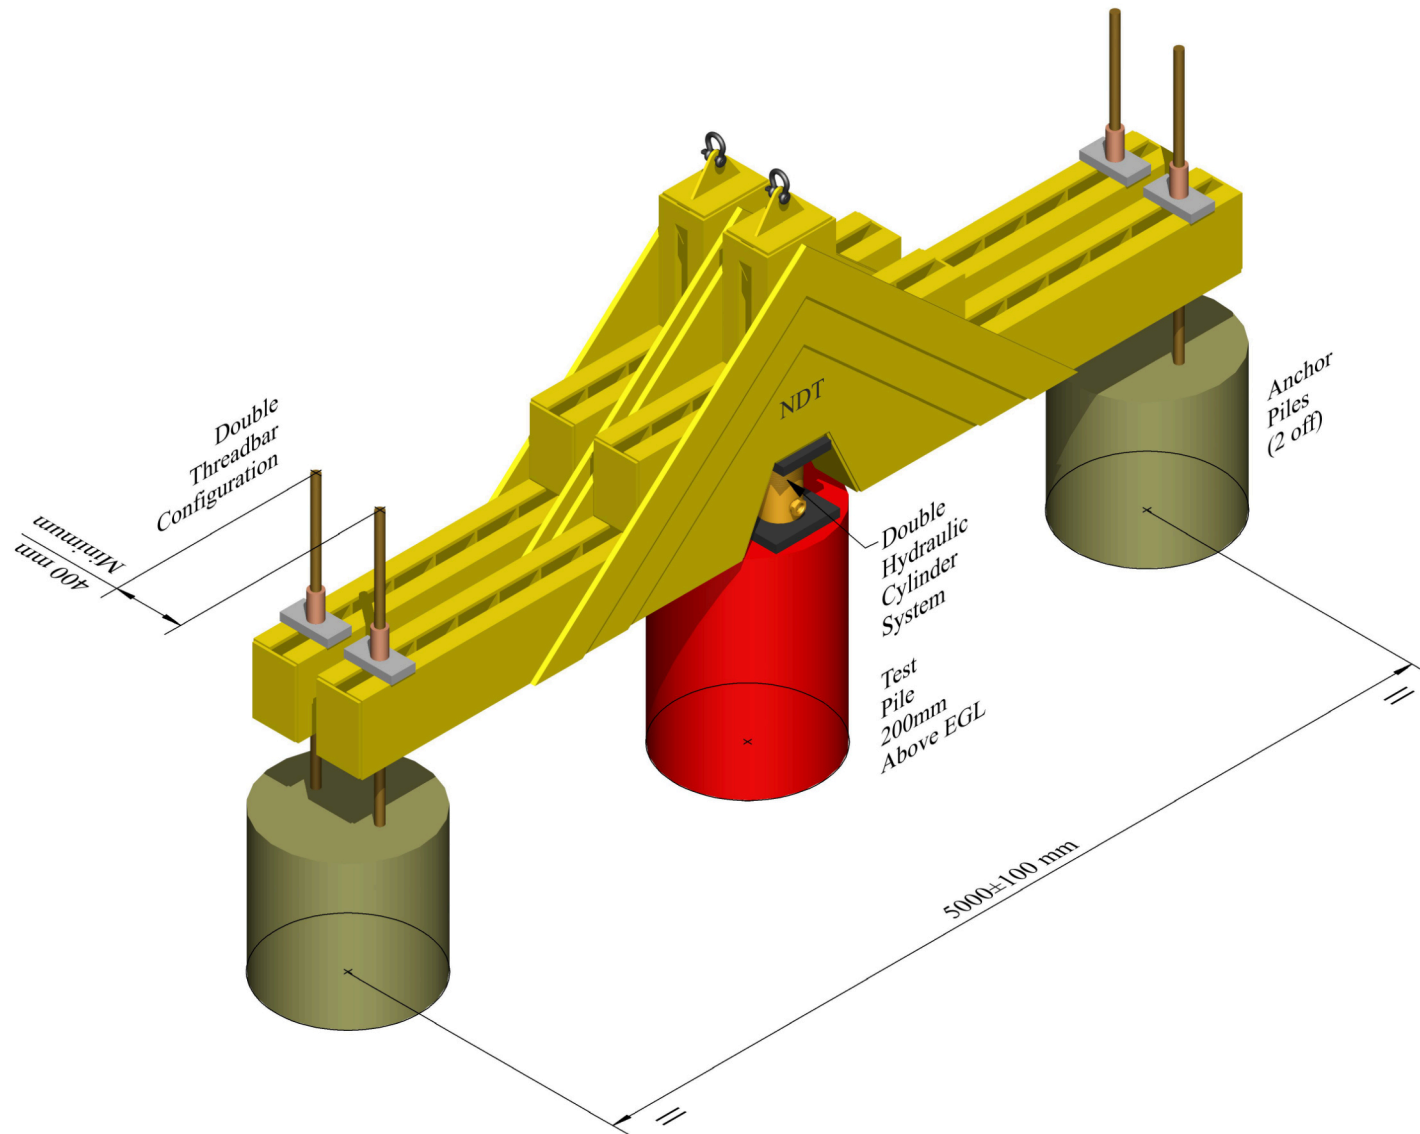

E	14/08/23	DP	DB	RP
D	25/03/19	DP	AM	JP
C	18/01/18	DP	AM	JP
A	12/07/12	DP	AM	JP
REV	DATE	DRN	CHK	APP

Woodland Lodge, Longhedge Lane,  
Orston, Nottingham NG13 9PL  
Tel: 01949 851820

E-mail: [info@ndt-piletesting.com](mailto:info@ndt-piletesting.com)

Non Destructive Testing Services Ltd



Title: NDT 4, STANDARD 4000  
MAX TEST LOAD 4000kN


Client: GENERIC

Drg No. NDT00017

Sheet 1 of 3

Revision **E**

NON DESTRUCTIVE TESTING SERVICES LTD. OWN THE COPYRIGHT OF THIS DRAWING WHICH IS NOT TO BE COPIED, REPRODUCED OR DISCLOSED TO A THIRD PARTY WITHOUT WRITTEN PERMISSION.

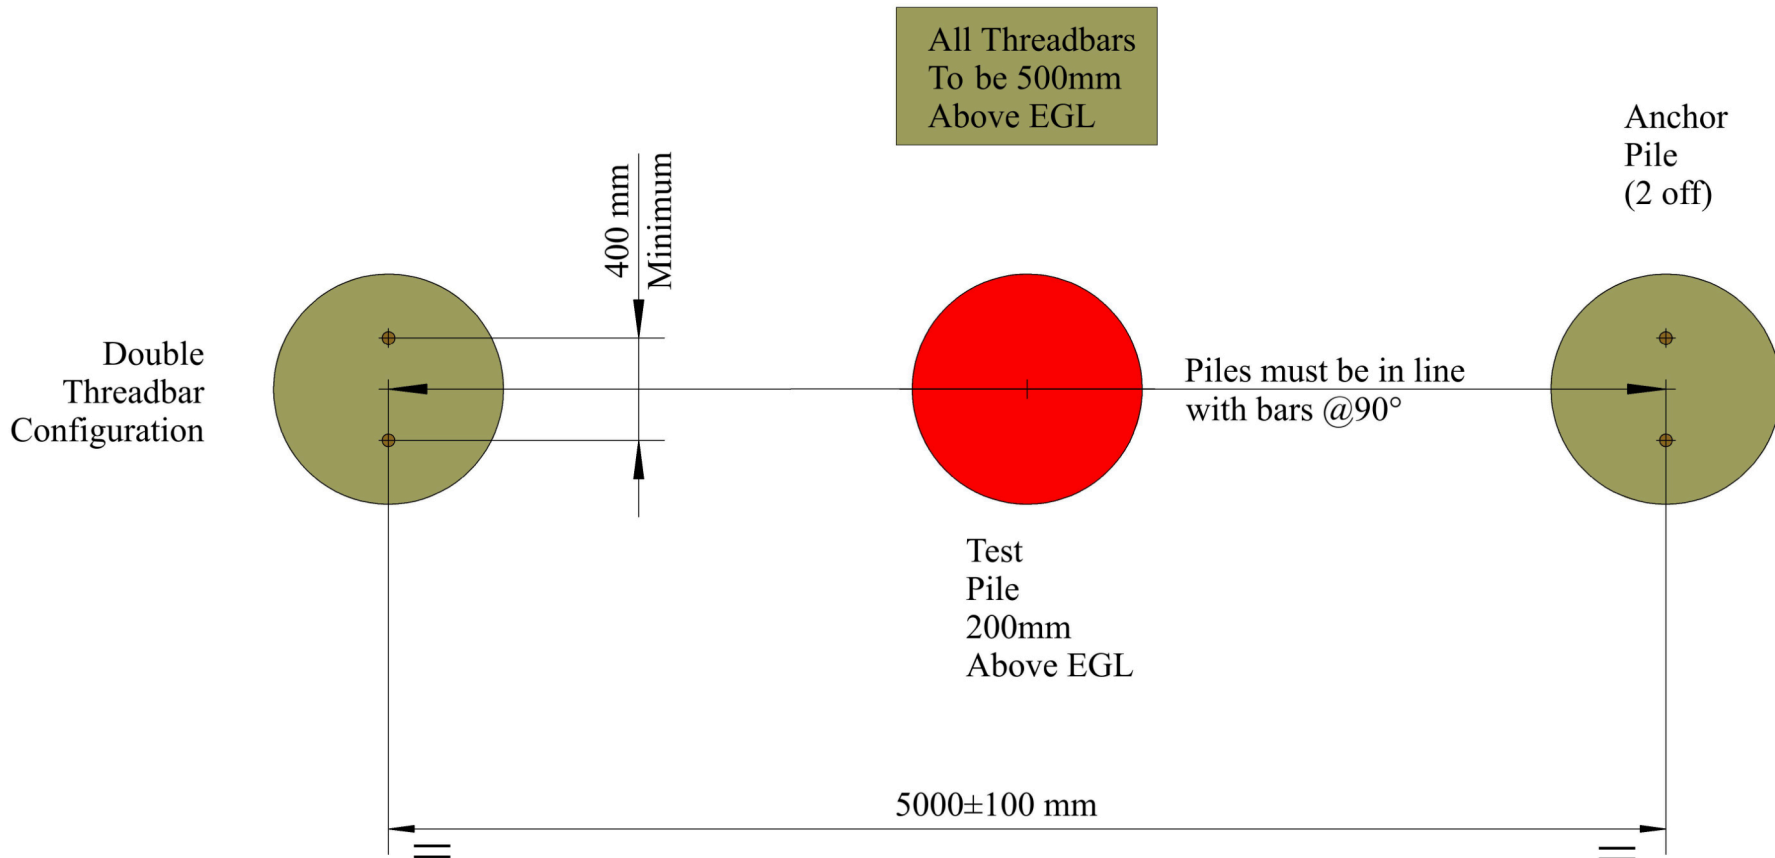

E	14/08/23	DP	DB	RP
D	25/03/19	DP	AM	JP
C	18/01/18	DP	AM	JP
A	12/07/12	DP	AM	JP
REV	DATE	DRN	CHK	APP


Woodland Lodge, Longhedge Lane,  
 Orston, Nottingham NG13 9PL  
 Tel: 01949 851820  
 E-mail: info@ndt-piletesting.com

Non Destructive Testing Services Ltd

an RSK company

Title: NDT 4, STANDARD 4000 MAX TEST LOAD 4000kN	
Client: GENERIC	
Drg No. NDT00017	
Sheet 2 of 3	Revision <b>E</b>

Test  
Pile  
200mm  
Above EGL

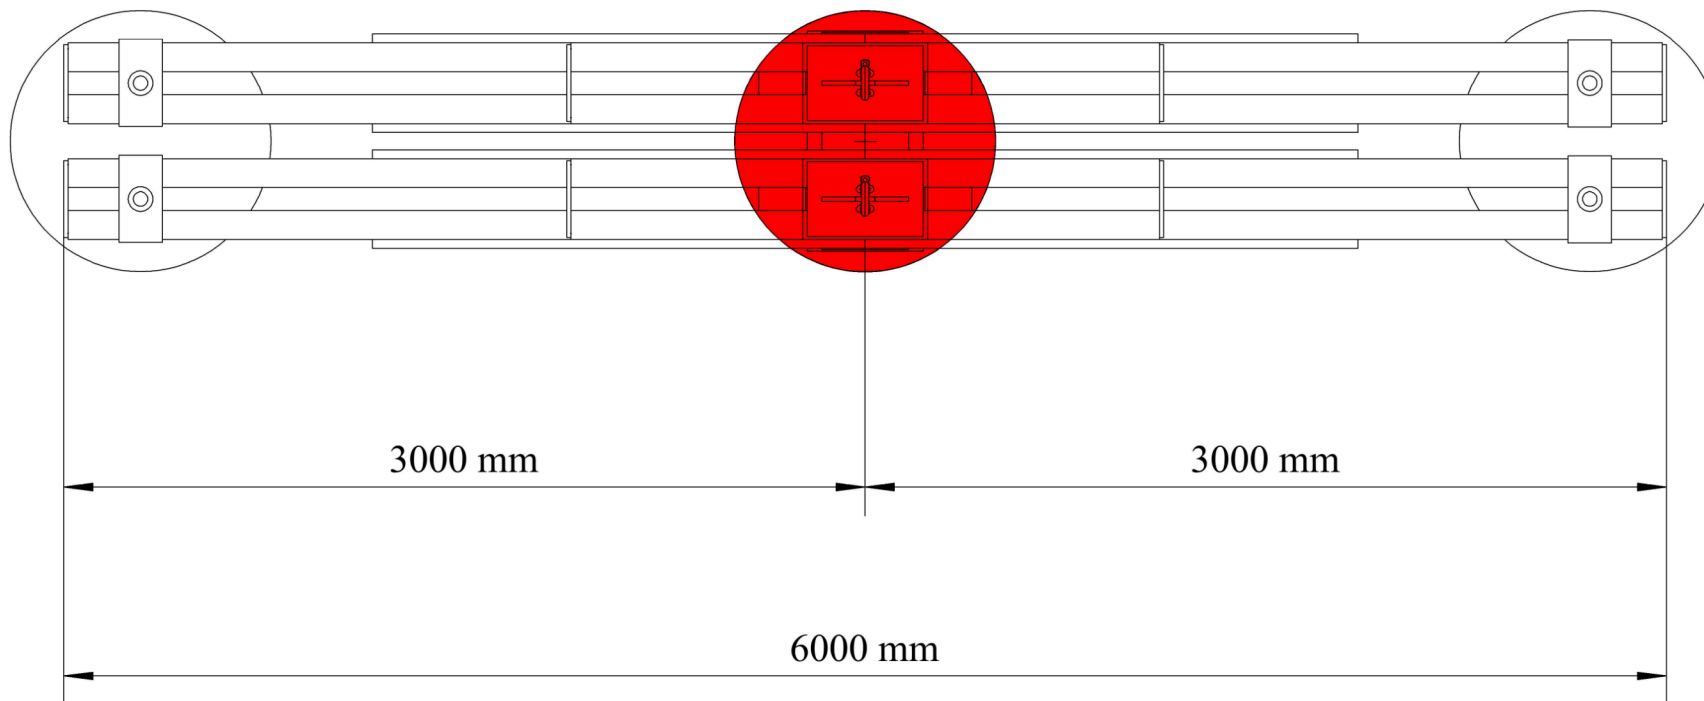

NON DESTRUCTIVE TESTING SERVICES LTD. OWN THE COPYRIGHT OF THIS DRAWING WHICH IS NOT TO BE COPIED, REPRODUCED OR DISCLOSED TO A THIRD PARTY WITHOUT WRITTEN PERMISSION.

E	14/08/23	DP	DB	RP
D	25/03/19	DP	AM	JP
C	18/01/18	DP	AM	JP
A	12/07/12	DP	AM	JP
REV	DATE	DRN	CHK	APP

Woodland Lodge, Longhedge Lane,  
Orston, Nottingham NG13 9PL  
Tel: 01949 851820

E-mail: [info@ndt-piletesting.com](mailto:info@ndt-piletesting.com)

Non Destructive Testing Services Ltd



Title: NDT 4, STANDARD 4000  
MAX TEST LOAD 4000kN

Client: GENERIC

Drg No. NDT00017

Sheet 3 of 3

Revision **E**