


NON DESTRUCTIVE TESTING SERVICES LTD. OWN THE COPYRIGHT OF THIS DRAWING WHICH IS NOT TO BE COPIED, REPRODUCED OR DISCLOSED TO A THIRD PARTY WITHOUT WRITTEN PERMISSION.

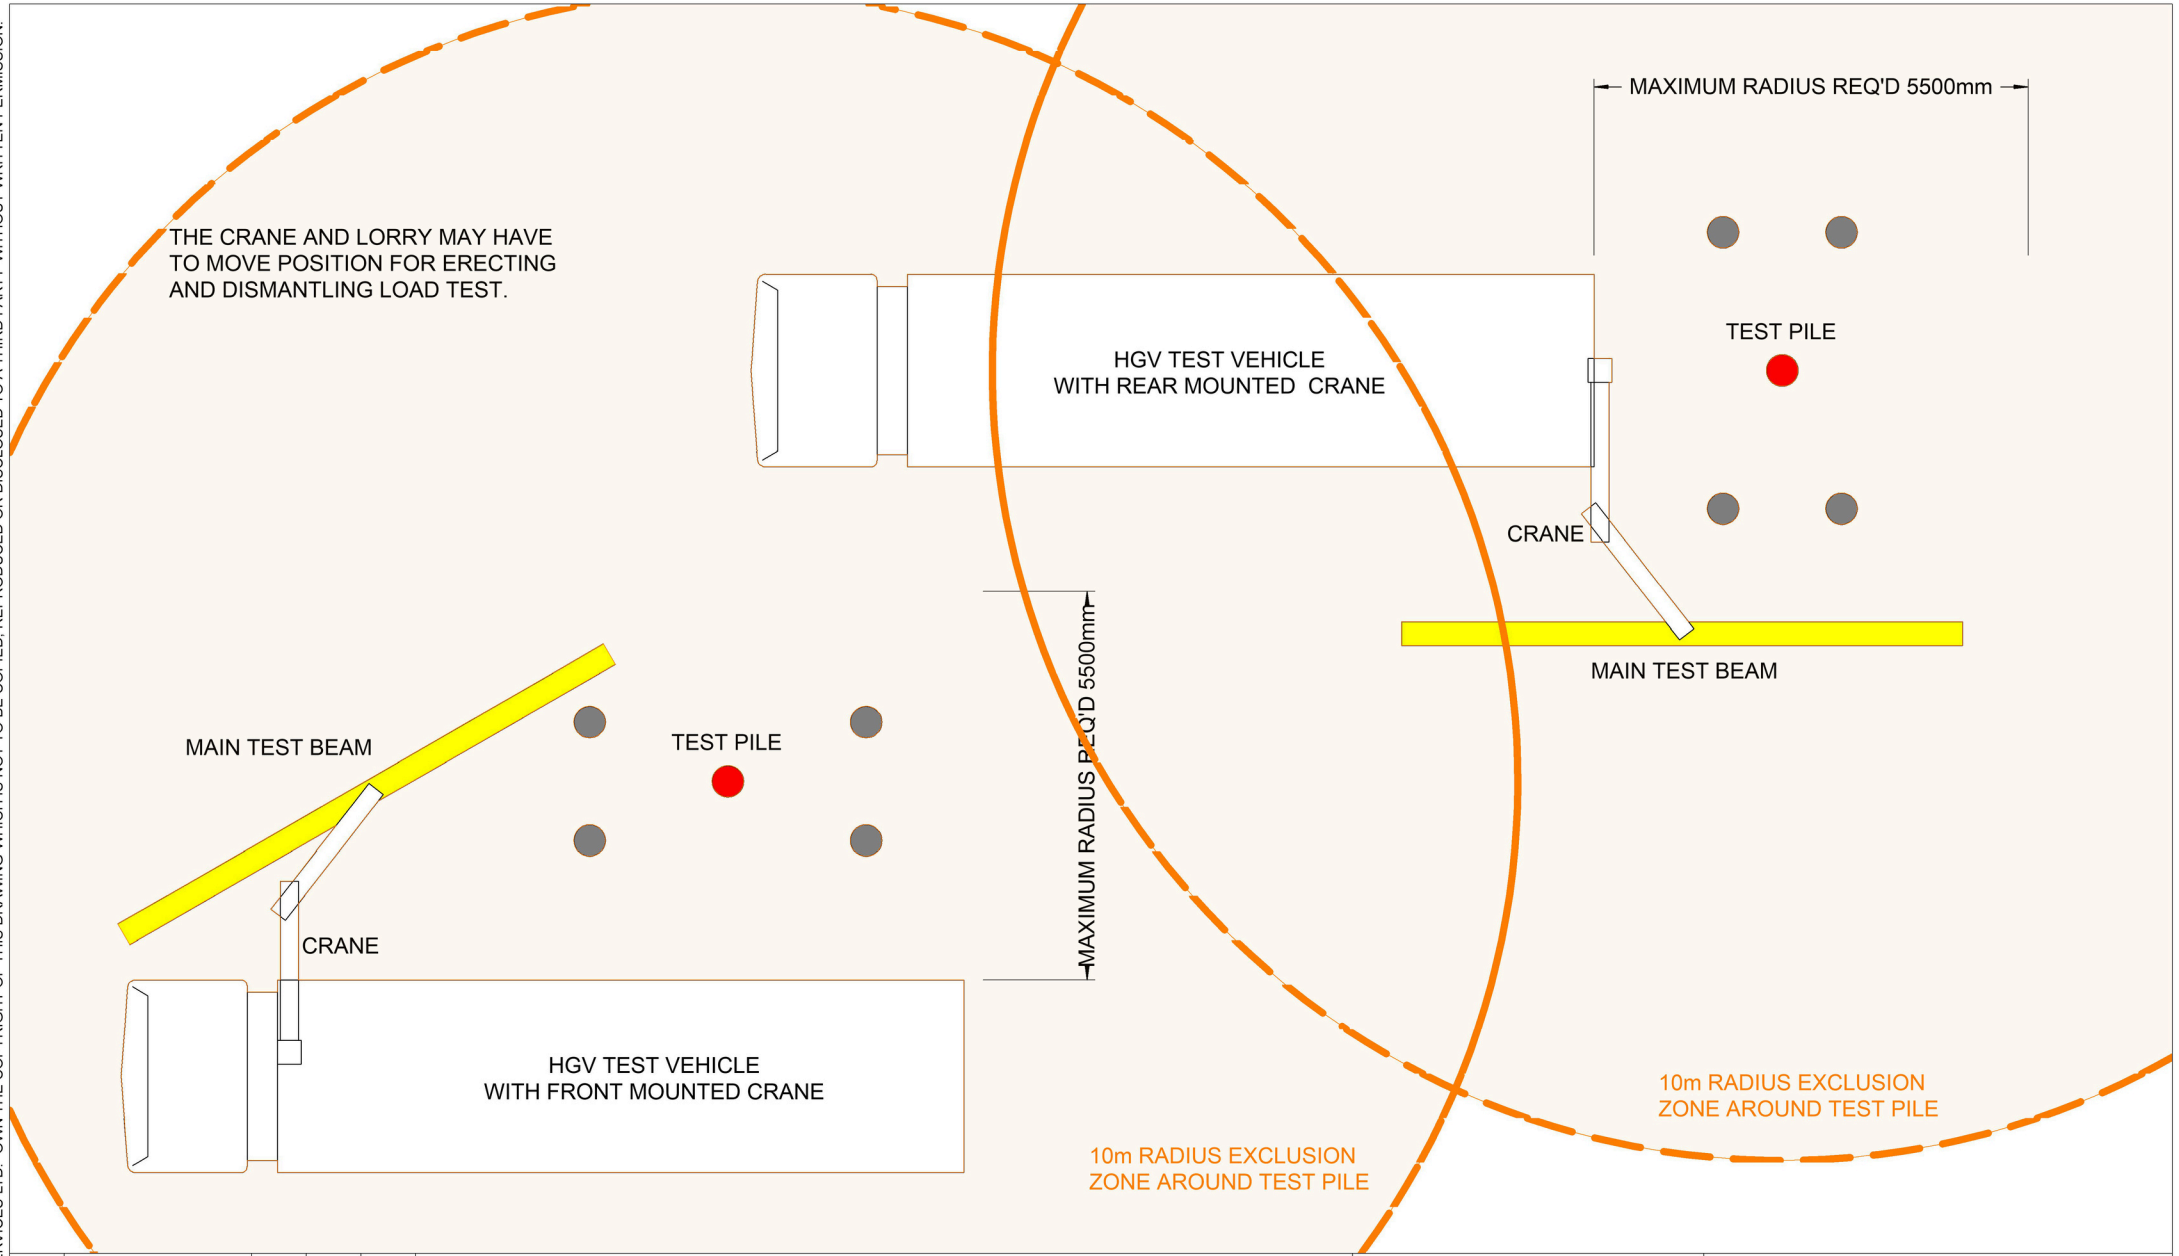

F	14/12/23	DP	DB	RP
E	26/03/19	DP	AM	JP
D	19/01/18	DP	AM	JP
A	22/03/11	DP	AM	JP
REV	DATE	DRN	CHK	APP

Woodland Lodge, Longhedge Lane,  
Orston, Nottingham NG13 9PL  
Tel: 01949 851820

E-mail: [info@ndt-piletesting.com](mailto:info@ndt-piletesting.com)



Title: <b>LIFT PLAN</b>	
Client:	<b>GENERIC</b>
Drg No.	<b>NDT00055</b>
Sheet 1 of 1	Revision <b>F</b>