



GROUND FLOOR

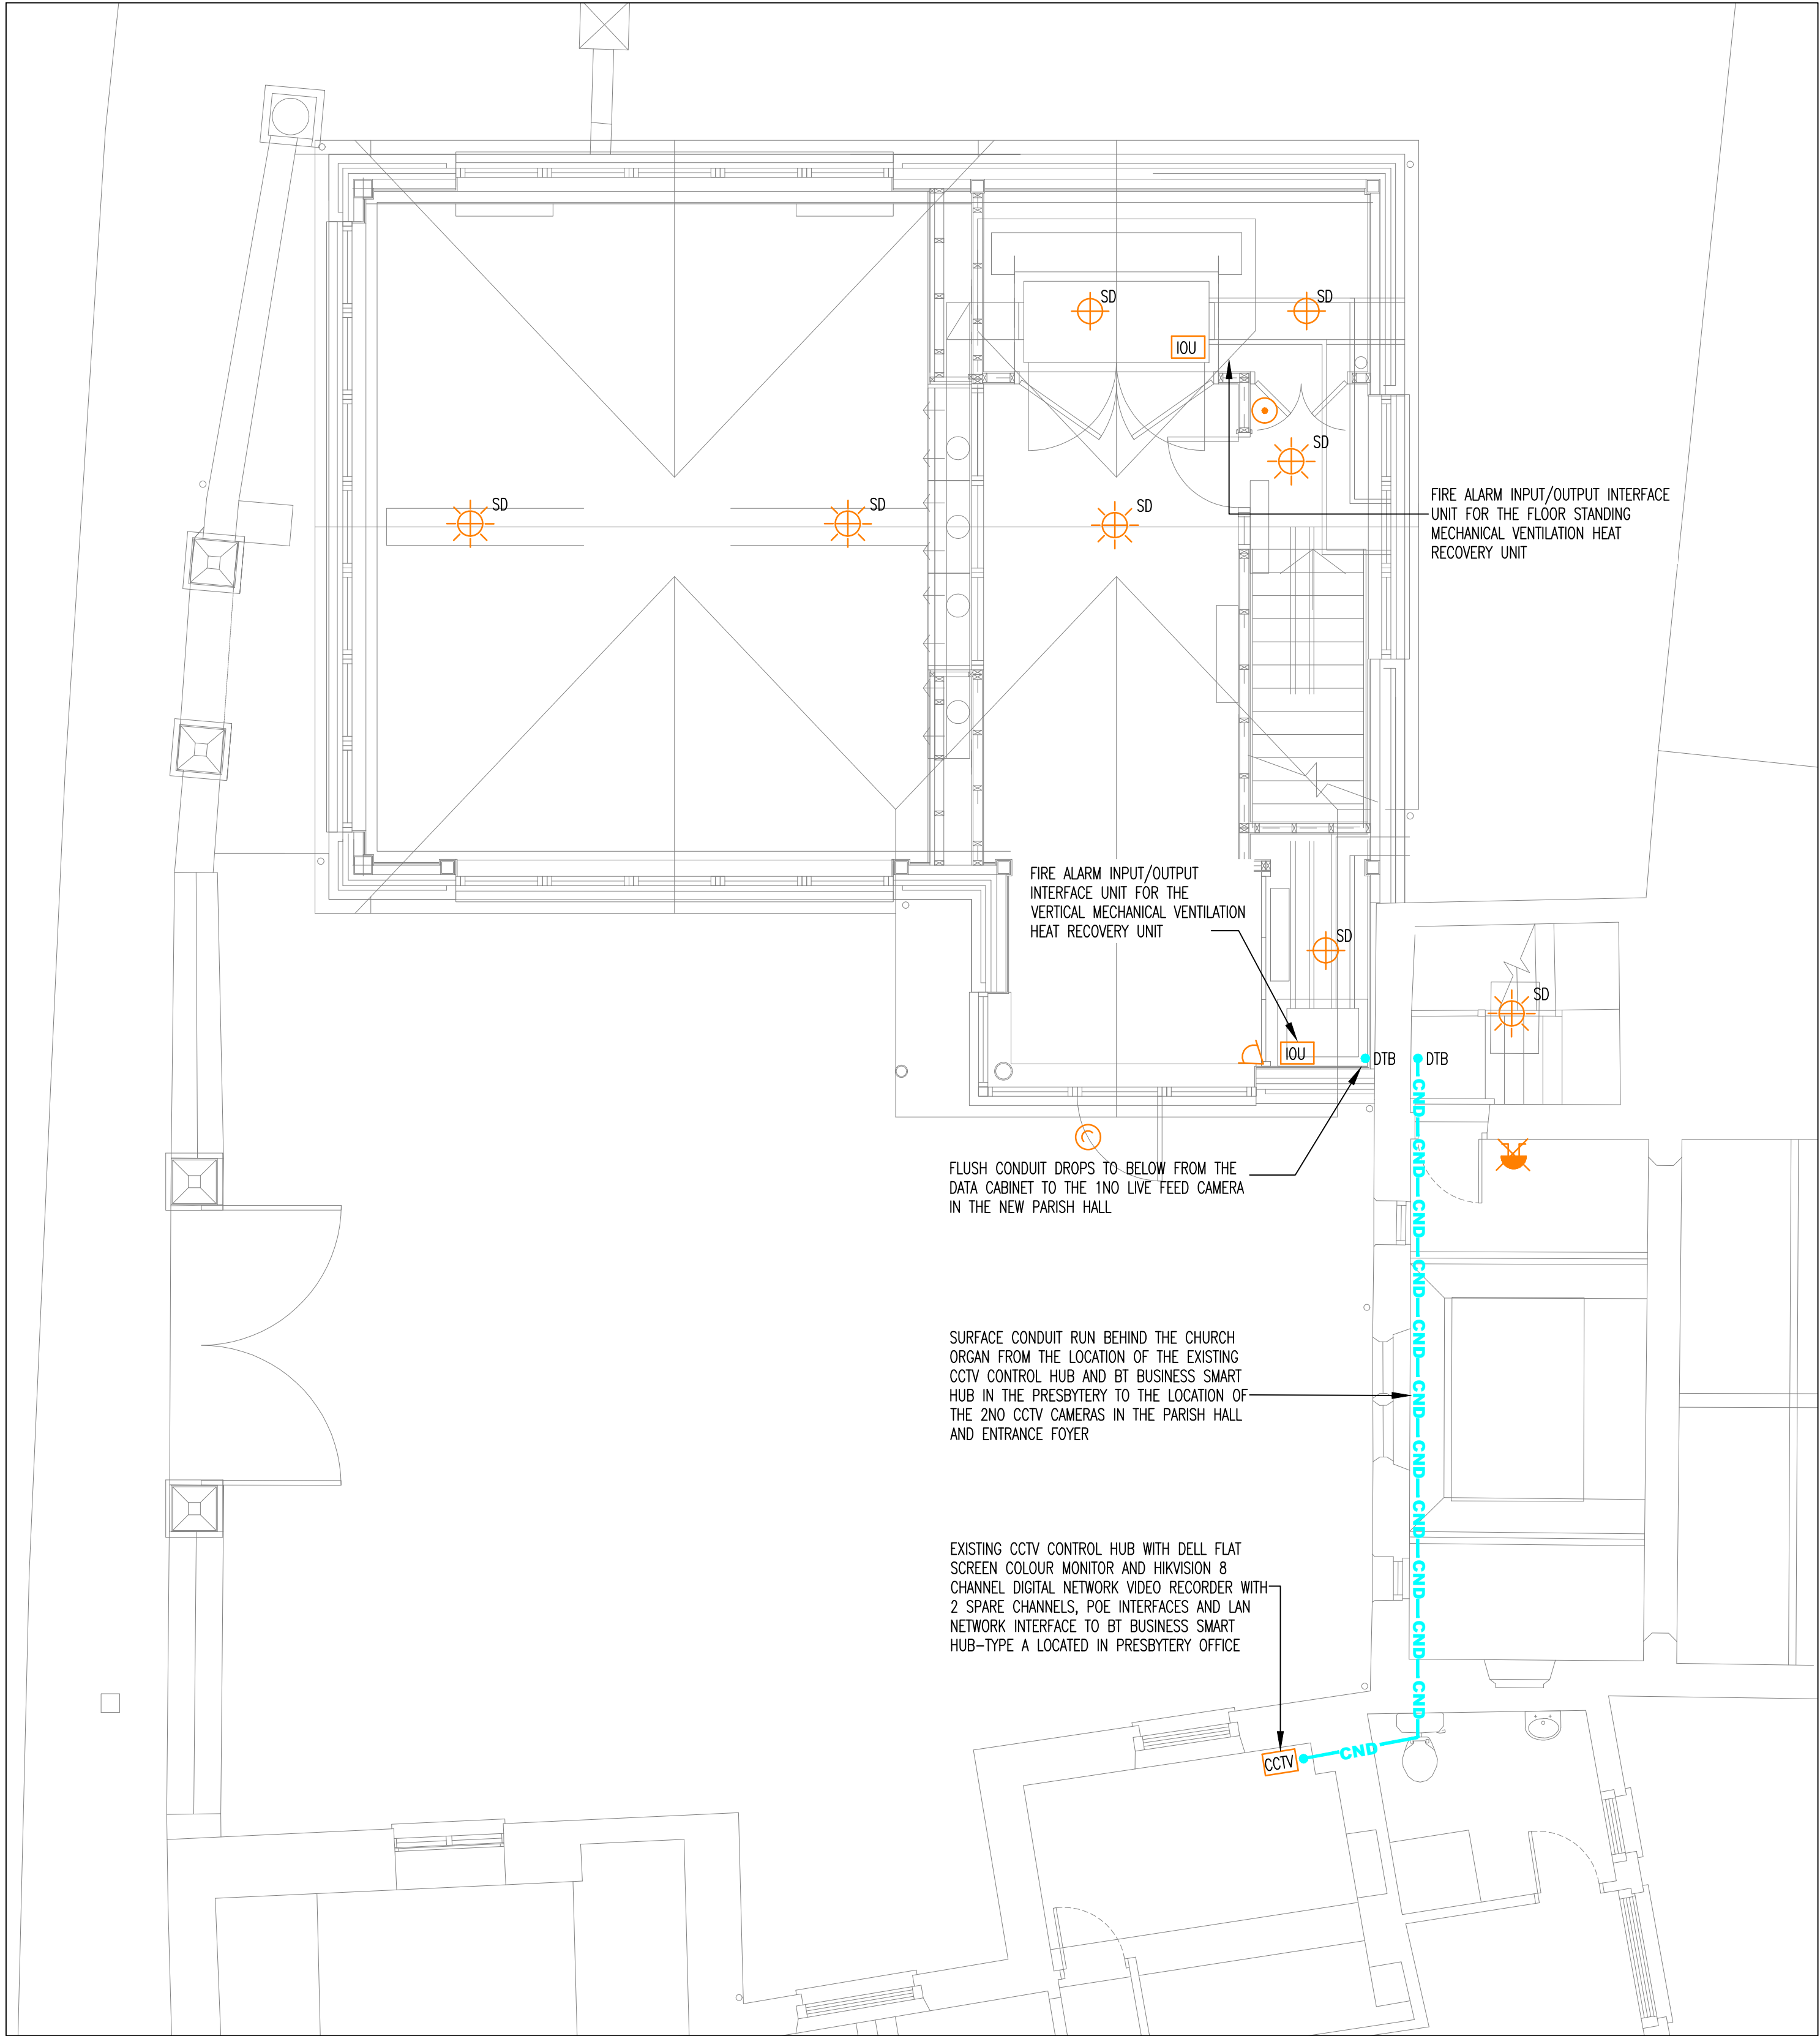

FIRST FLOOR

- NOTES
1. SCALED INSTALLATION DIMENSIONS MUST NOT BE TAKEN FROM THIS DRAWING.
  2. THIS DRAWING MUST BE READ IN CONJUNCTION WITH ALL RELEVANT DRAWINGS, DOCUMENTS AND INFORMATION PREPARED BY THE ARCHITECT AND OTHER CONSULTANTS.
  3. ANY DISCREPANCY ON THIS DRAWING MUST BE REFERRED TO THE SUPERVISING OFFICER AND CLARIFICATION OBTAINED BEFORE COMMENCEMENT OF WORK.

- LEGEND
- FAP FIRE ALARM PANEL
  - IOU FIRE ALARM INPUT/OUTPUT INTERFACE UNIT
  - SD SMOKE DETECTOR WITH PLATFORM STROBE/SOUNDER
  - HD HEAT DETECTOR WITH PLATFORM STROBE/SOUNDER
  - SD SMOKE DETECTOR
  - WALL MOUNTED COMBINED ELECTRONIC SOUNDER/BEACON
  - BK BREAKGLASS UNIT
  - IAP INTRUDER ALARM PANEL
  - IS INTRUDER ALARM SOUNDER
  - IDS INTRUDER ALARM DUMMY SOUNDER
  - RKP INTRUDER ALARM REMOTE KEYPAD
  - PIR INTRUDER ALARM PIR DETECTOR
  - DC INTRUDER ALARM DOOR CONTACT
  - DA DISABLED ALARM SOUNDER/INDICATOR
  - PULL DISABLED ALARM PULL CORD
  - R DISABLED ALARM RESET UNIT
  - DA DISABLED ALARM POWER SUPPLY UNIT
  - CCTV CCTV CAMERA
  - EXISTING CCTV CONTROL HUB WITH DELL FLAT SCREEN COLOUR MONITOR AND HIKVISION 8 CHANNEL DIGITAL NETWORK VIDEO RECORDER WITH 2 SPARE CHANNELS, INTEGRAL POE INTERFACES AND LAN NETWORK INTERFACE TO GIG ETHERNET PORT ON BT BUSINESS SMART HUB-TYPE A LOCATED IN PRESBYTERY OFFICE
  - LIVE FEED CAMERA CONNECTED TO GIG ETHERNET PORT ON THE BT BUSINESS SMART HUB LOCATED IN THE PRESBYTERY OFFICE
  - CND CONDUITS

-	02.10.24	TENDER ISSUE
REV	DATE	NOTES
PROJECT TITLE		 <p>THE WELL HOUSE MANOR COURTYARD STRATTON-ON-THE-FOSSE BATH BA3 4QF</p> <p>01761 239193 mail@bip-uk.com www.bip-uk.com</p>
ST ALDHELM'S CHURCH NEW PARISH HALL		
DRAWING TITLE		
PROPOSED ALARMS SERVICES LAYOUT		
DRAWING NUMBER	REVISION	
24/1998/E/03		
BASED ON BUILDING OUTLINE REF: CHEDBURN 0000 2220/50P 2220/51P		
DRAWN	PJH	
APPROVED	AJC	
DATE	OCT 2024	
SCALE	@ A1 1:50	