


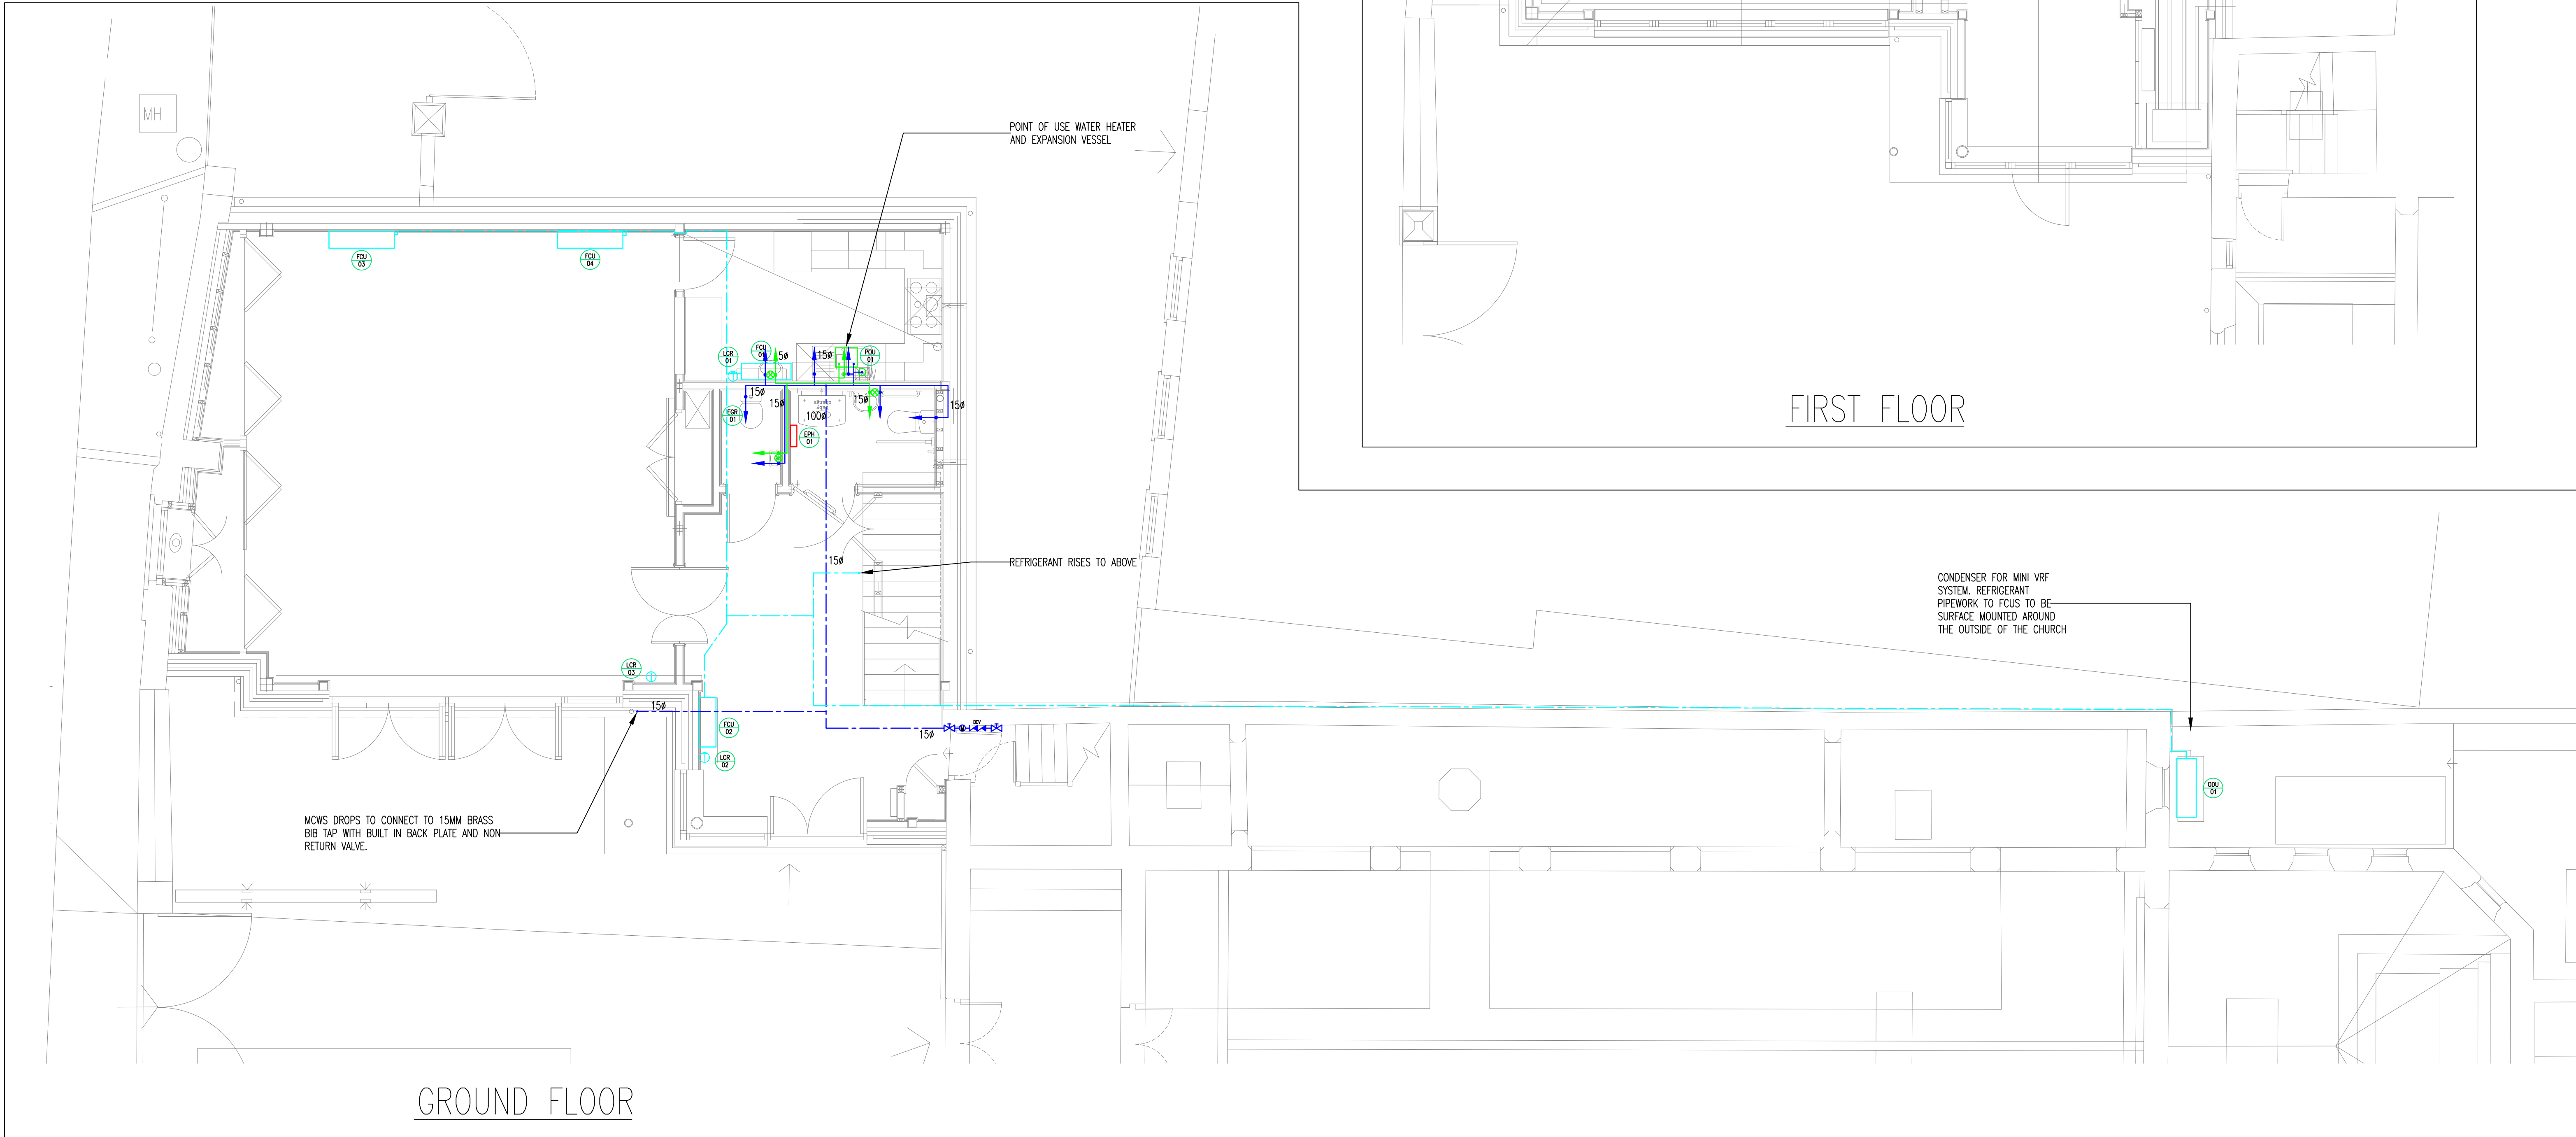

- NOTES
1. SCALED INSTALLATION DIMENSIONS MUST NOT BE TAKEN FROM THIS DRAWING.
 2. THIS DRAWING MUST BE READ IN CONJUNCTION WITH ALL RELEVANT DRAWINGS, DOCUMENTS AND INFORMATION PREPARED BY THE ARCHITECT AND OTHER CONSULTANTS.
 3. ANY DISCREPANCY ON THIS DRAWING MUST BE REFERRED TO THE SUPERVISING OFFICER AND CLARIFICATION OBTAINED BEFORE COMMENCEMENT OF WORK.

- LEGEND
- FAN COIL UNIT
 - TEMPERATURE CONTROLLER
 - POINT OF USE WATER HEATER AND EXPANSION VESSEL
 - OUTDOOR UNIT
 - WATER METER
 - DOUBLE CHECK VALVE
 - ISOLATION VALVE
 - THERMOSTATIC MIXING VALVE
 - POTABLE PIPEWORK AT HIGH LEVEL
 - POTABLE PIPEWORK AT LOW LEVEL
 - HOT WATER PIPEWORK AT LOW LEVEL
 - VRF PIPEWORK AT HIGH LEVEL
 - ELECTRIC PANEL HEATER

REV	02.10.24	TENDER ISSUE
DATE	NOTES	
PROJECT TITLE		
ST ALDHELM'S CHURCH NEW PARISH HALL		
DRAWING TITLE		
PROPOSED DOMESTIC WATER AND HEATING & COOLING SERVICES LAYOUT		
DRAWING NUMBER		REVISION
24/1998/M/01		—
BASED ON BUILDING OUTLINE REF: CHEDBURN 0000 2220/50P 2220/51P		
TENDER ISSUE		
DRAWN	BC	
APPROVED	JBC	
DATE	OCT 2024	
SCALE	@ A1	1:50

bjp

THE WELL HOUSE
MANOR COURTYARD
STRATTON-ON-THE-FOSSE
BATH BA3 4QF

01761 239193
mail@bjp-uk.com
www.bjp-uk.com