


GROUND FLOOR

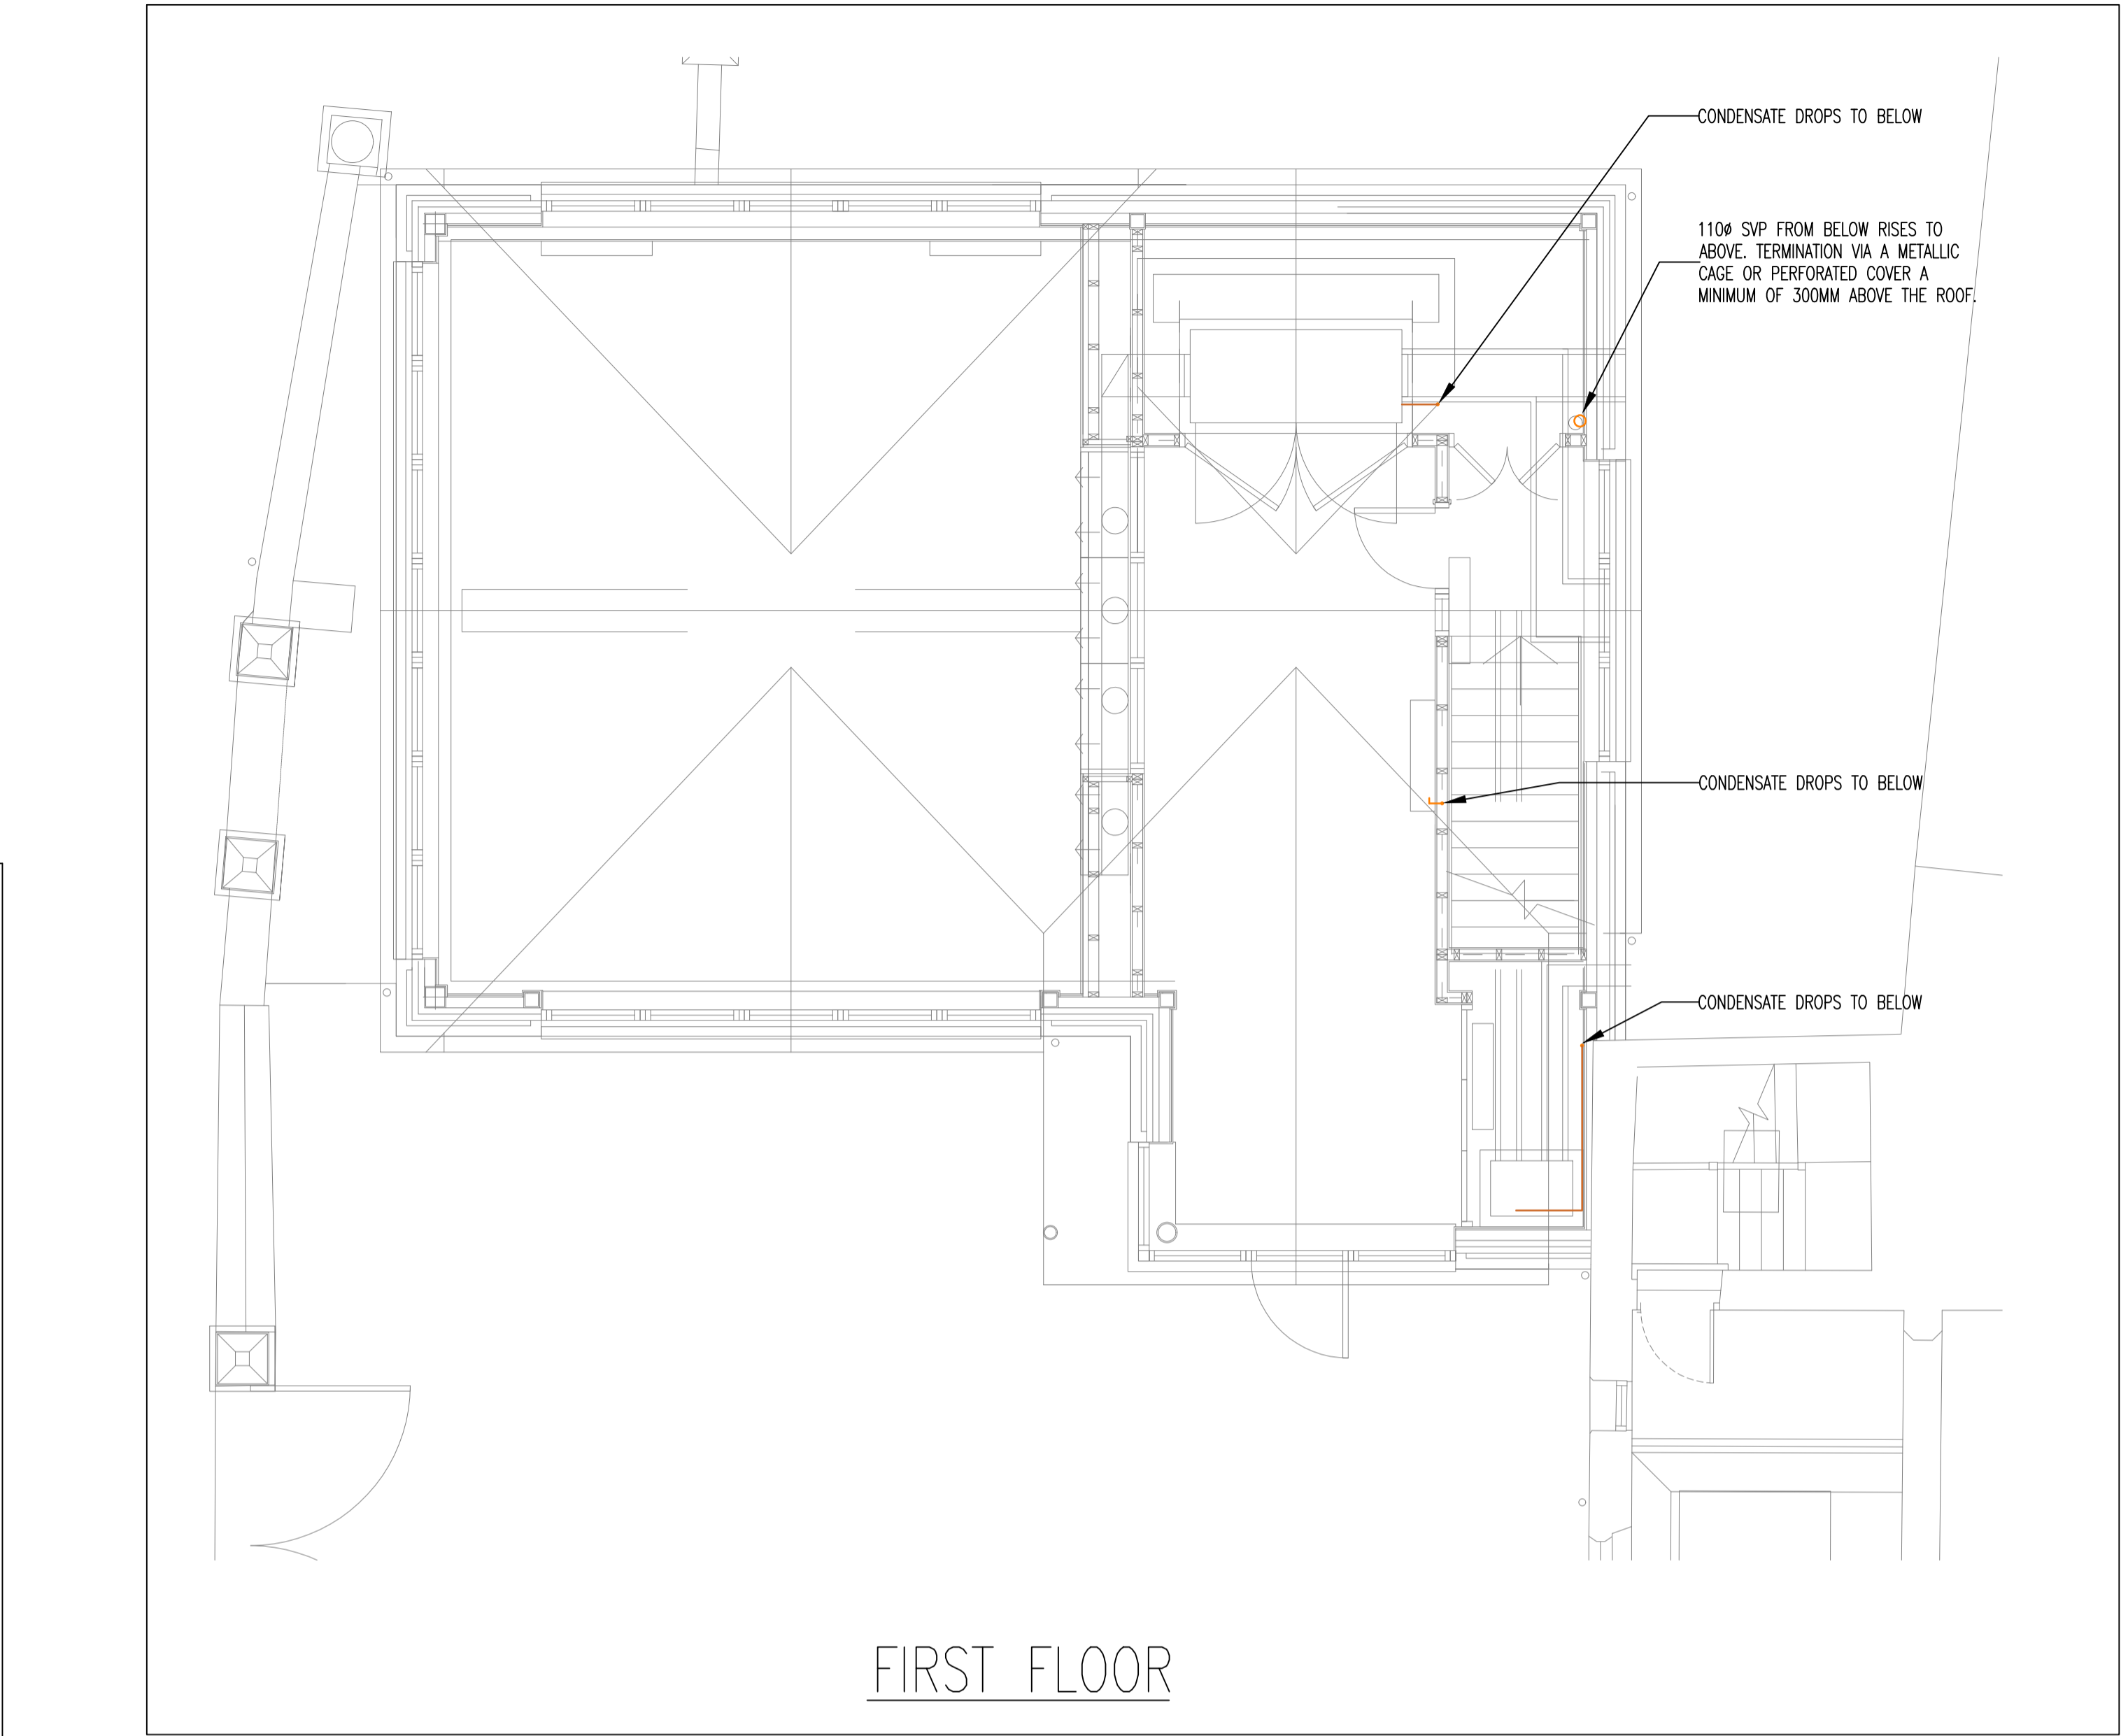

FIRST FLOOR

NOTES

1. SCALED INSTALLATION DIMENSIONS MUST NOT BE TAKEN FROM THIS DRAWING.
2. THIS DRAWING MUST BE READ IN CONJUNCTION WITH ALL RELEVANT DRAWINGS, DOCUMENTS AND INFORMATION PREPARED BY THE ARCHITECT AND OTHER CONSULTANTS.
3. ANY DISCREPANCY ON THIS DRAWING MUST BE REFERRED TO THE SUPERVISING OFFICER AND CLARIFICATION OBTAINED BEFORE COMMENCEMENT OF WORK.

LEGEND

- SVP SOIL AND VENT PIPE
- R/E RODDING EYE
- WC PAN CONNECTOR
- WHB/SINK TRAP OR DISHWASHER CONNECTION
- PIPEWORK AT LOW LEVEL
- PIPEWORK AT HIGH LEVEL

REV	02.10.24	TENDER ISSUE
DATE	NOTES	
PROJECT TITLE		
ST ALDHELM'S CHURCH		
NEW PARISH HALL		
DRAWING TITLE		
PROPOSED DRAINAGE SERVICES LAYOUT		
DRAWING NUMBER		REVISION
24/1998/M/03		—
BASED ON BUILDING OUTLINE REF:		
CHEDBURN 0000 2220/SVP 2220/51P		
TENDER ISSUE		
DRAWN	BC	
APPROVED	JBC	
DATE	OCT 2024	
SCALE	© A1 1:50	

**bjp**

THE WELL HOUSE  
MANOR COURTYARD  
STRATTON-ON-THE-FOSSE  
BATH BA3 4QF

01761 239193  
mail@bjp-uk.com  
www.bjp-uk.com