



<div>SEE PAGE 1</div> <div>SEE PAGE 3</div>												WO Desc.:
												WO Number: YPT Grant 2025
												Engineer:
												Drawn By: CAFE\jlattin
												Date:
												Construction Complete:
												Splicing Complete:
												As Built Date:
												Notes: Scale: 50
<p>MAKE SURE ALL UTILITIES HAVE BEEN LOCATED CHECK FOR ADDITIONAL PEDS,CABLES,AND DROPS UTILITIES MAY NOT BE AS DRAWN PLOW AS CLOSE TO RIGHT OF WAY AS POSSIBLE</p>												
<div><div><div>Filename: SS_YPT Grant 20252 Staked By: CAFE\jlattin Last Accessed By: Last Saved: 5/21/2025</div></div></div>												
SUB. INFO												
SHEET 2 OF 8 PAGE 1												

<div>SEE PAGE 2</div>  <div>SEE PAGE 4</div>															WO Desc.:																																			
															WO Number: YPT Grant 2025																																			
															Engineer:																																			
															Drawn By: CAFE\jlattin																																			
															Date:																																			
															Construction Complete:																																			
															Splicing Complete:																																			
As Built Date:	
Notes: Scale: 50	
	
MAKE SURE ALL UTILITIES HAVE BEEN LOCATED CHECK FOR ADDITIONAL PEDS,CABLES,AND DROPS UTILITIES MAY NOT BE AS DRAWN PLOW AS CLOSE TO RIGHT OF WAY AS POSSIBLE	
<table><thead><tr><th>Posting State</th><th>Route/Number</th><th>Type</th><th>Size</th><th>Gauge/Class</th><th>Length</th><th></th><th></th><th></th><th></th><th></th><th></th><th></th><th></th><th></th><th></th><th></th></tr></thead><tbody><tr><td></td><td></td><td></td><td></td><td></td><td></td><td></td><td></td><td></td><td></td><td></td><td></td><td></td><td></td><td></td><td></td><td></td></tr></tbody></table>															Posting State	Route/Number	Type	Size	Gauge/Class	Length																													<div><div><div><div></div><div></div><div></div><div></div></div><div>Filename: SS_YPT Grant 20253 Staked By: CAFE\jlattin Last Accessed By: Last Saved: 5/21/2025</div></div></div> <div>SUB. INFO</div> <div></div> <div>SHEET 3 OF 8 PAGE 1</div>	
Posting State	Route/Number	Type	Size	Gauge/Class	Length	

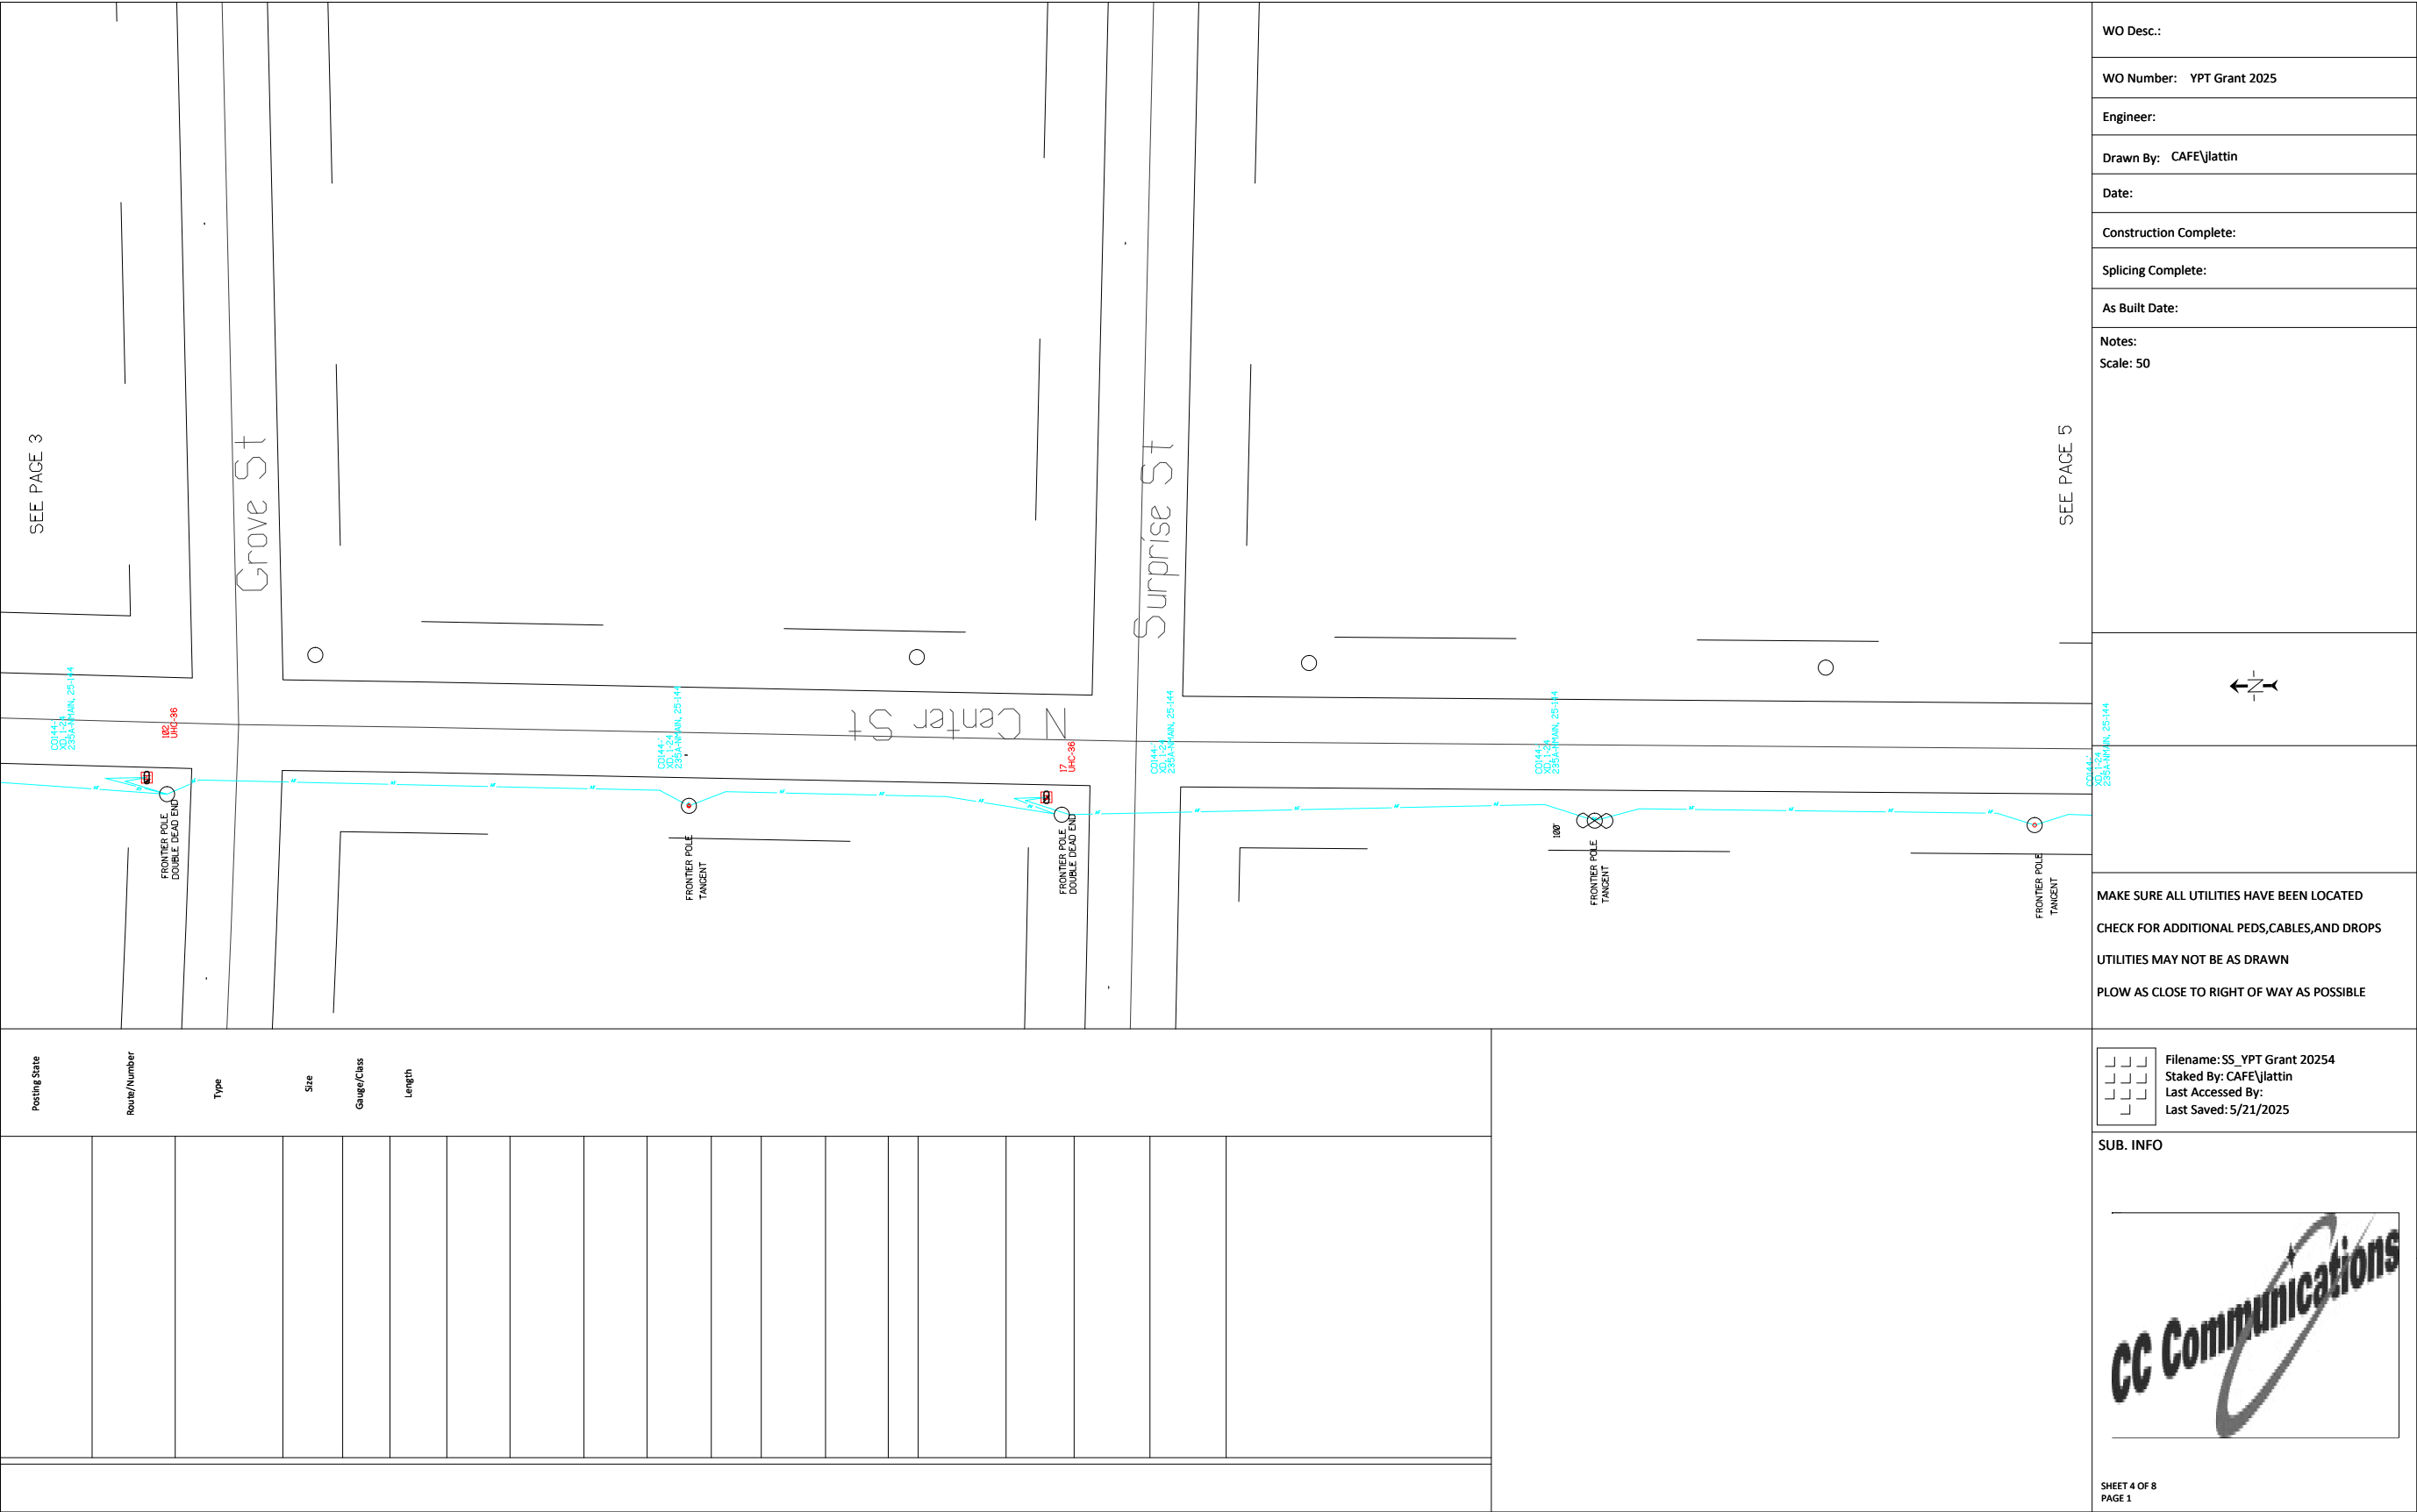


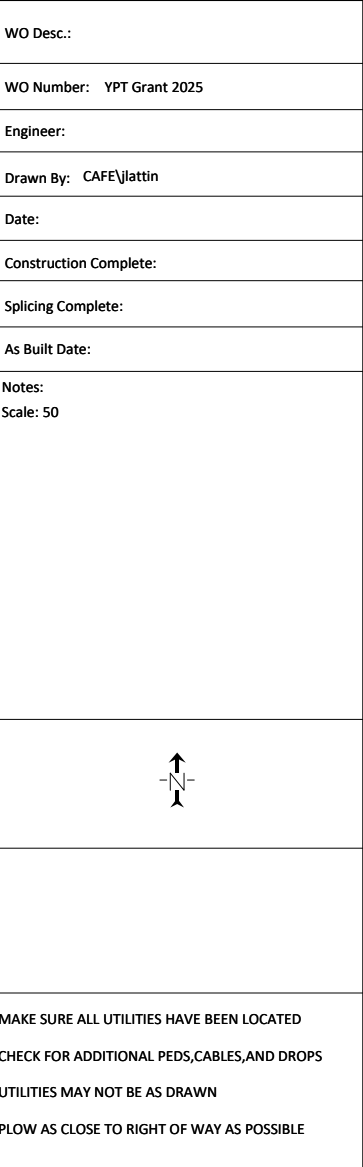


Filename: SS_YPT Grant 20256
Staked By: CAFE\jlatin
Last Accessed By:
Last Saved: 5/21/2025

SUB. INFO

SHEET 6 OF 8
PAGE 1

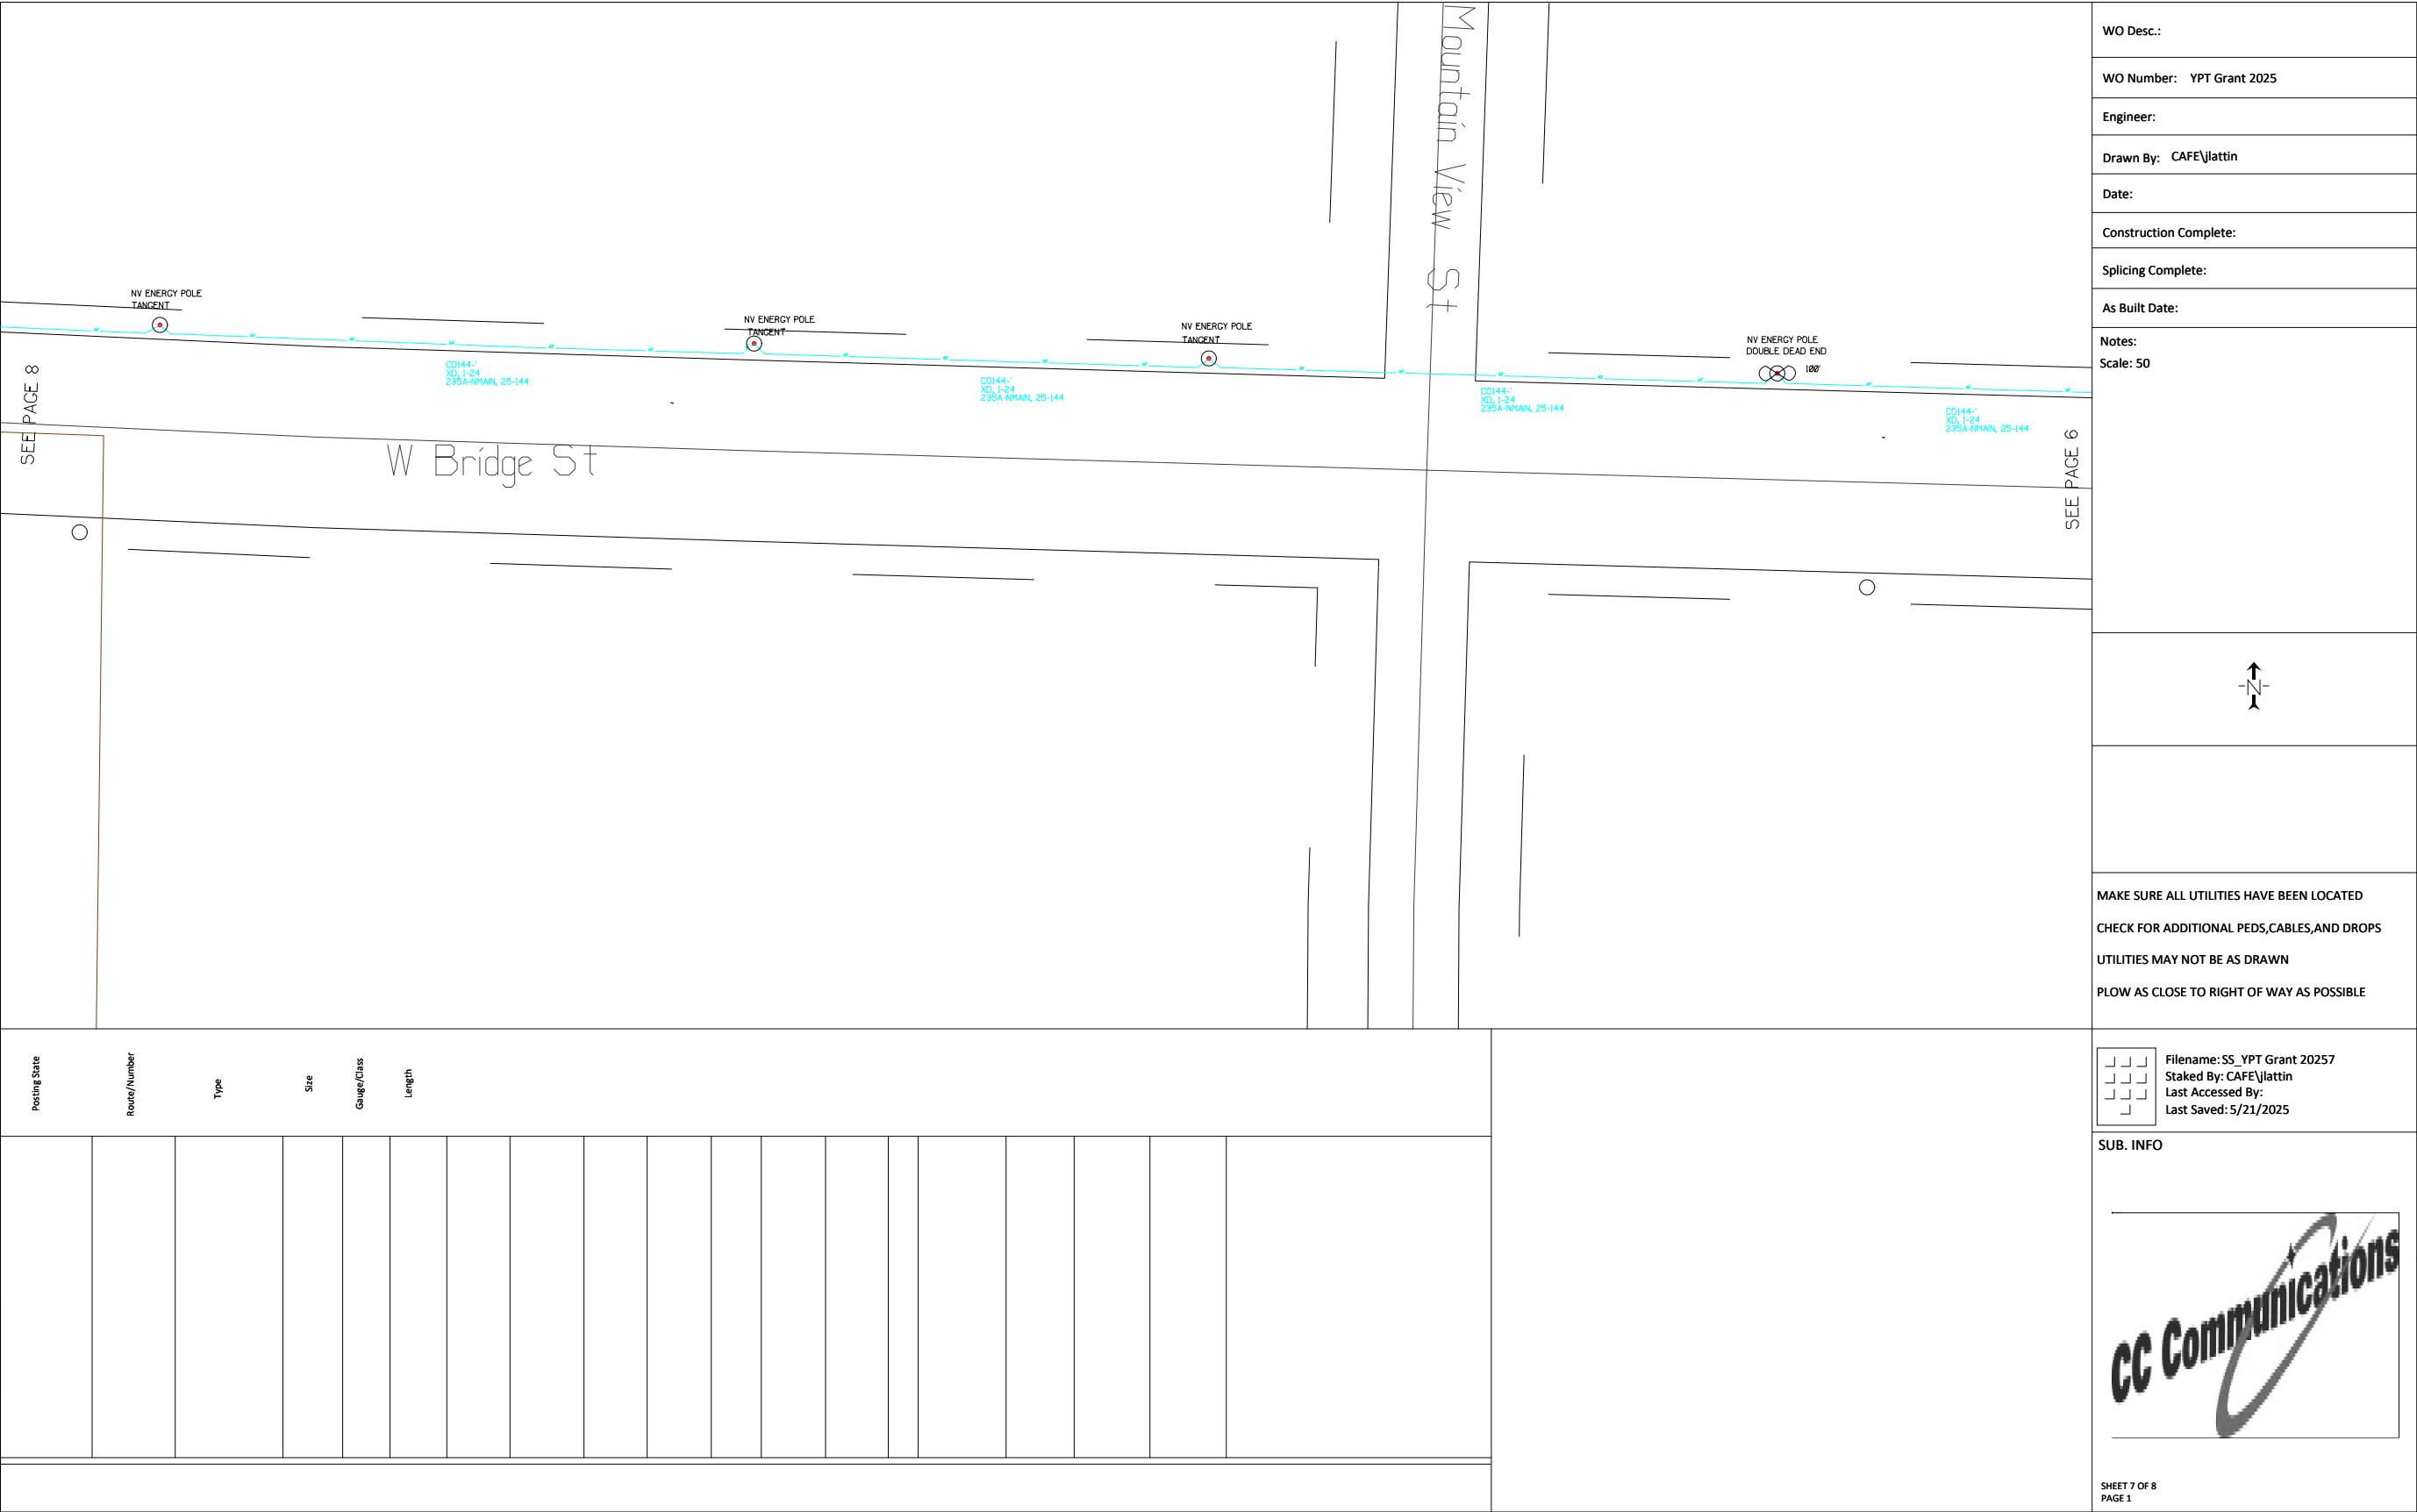

WO Desc.:
WO Number: YPT Grant 2025
Engineer:
Drawn By: CAFE\jlattin
Date:
Construction Complete:
Splicing Complete:
As Built Date:
Notes: Scale: 50
<div>↑ N ↓</div>
MAKE SURE ALL UTILITIES HAVE BEEN LOCATED CHECK FOR ADDITIONAL PEDS,CABLES,AND DROPS UTILITIES MAY NOT BE AS DRAWN PLOW AS CLOSE TO RIGHT OF WAY AS POSSIBLE
<div><div><div>└┐┐</div><div>└┐┐</div><div>└┐┐</div><div>└┐┐</div></div><div>Filename: SS_YPT Grant 20257 Staked By: CAFE\jlattin Last Accessed By: Last Saved: 5/21/2025</div></div> <div>SUB. INFO</div> <div><div>CC Communications</div></div> <div>SHEET 7 OF 8 PAGE 1</div>

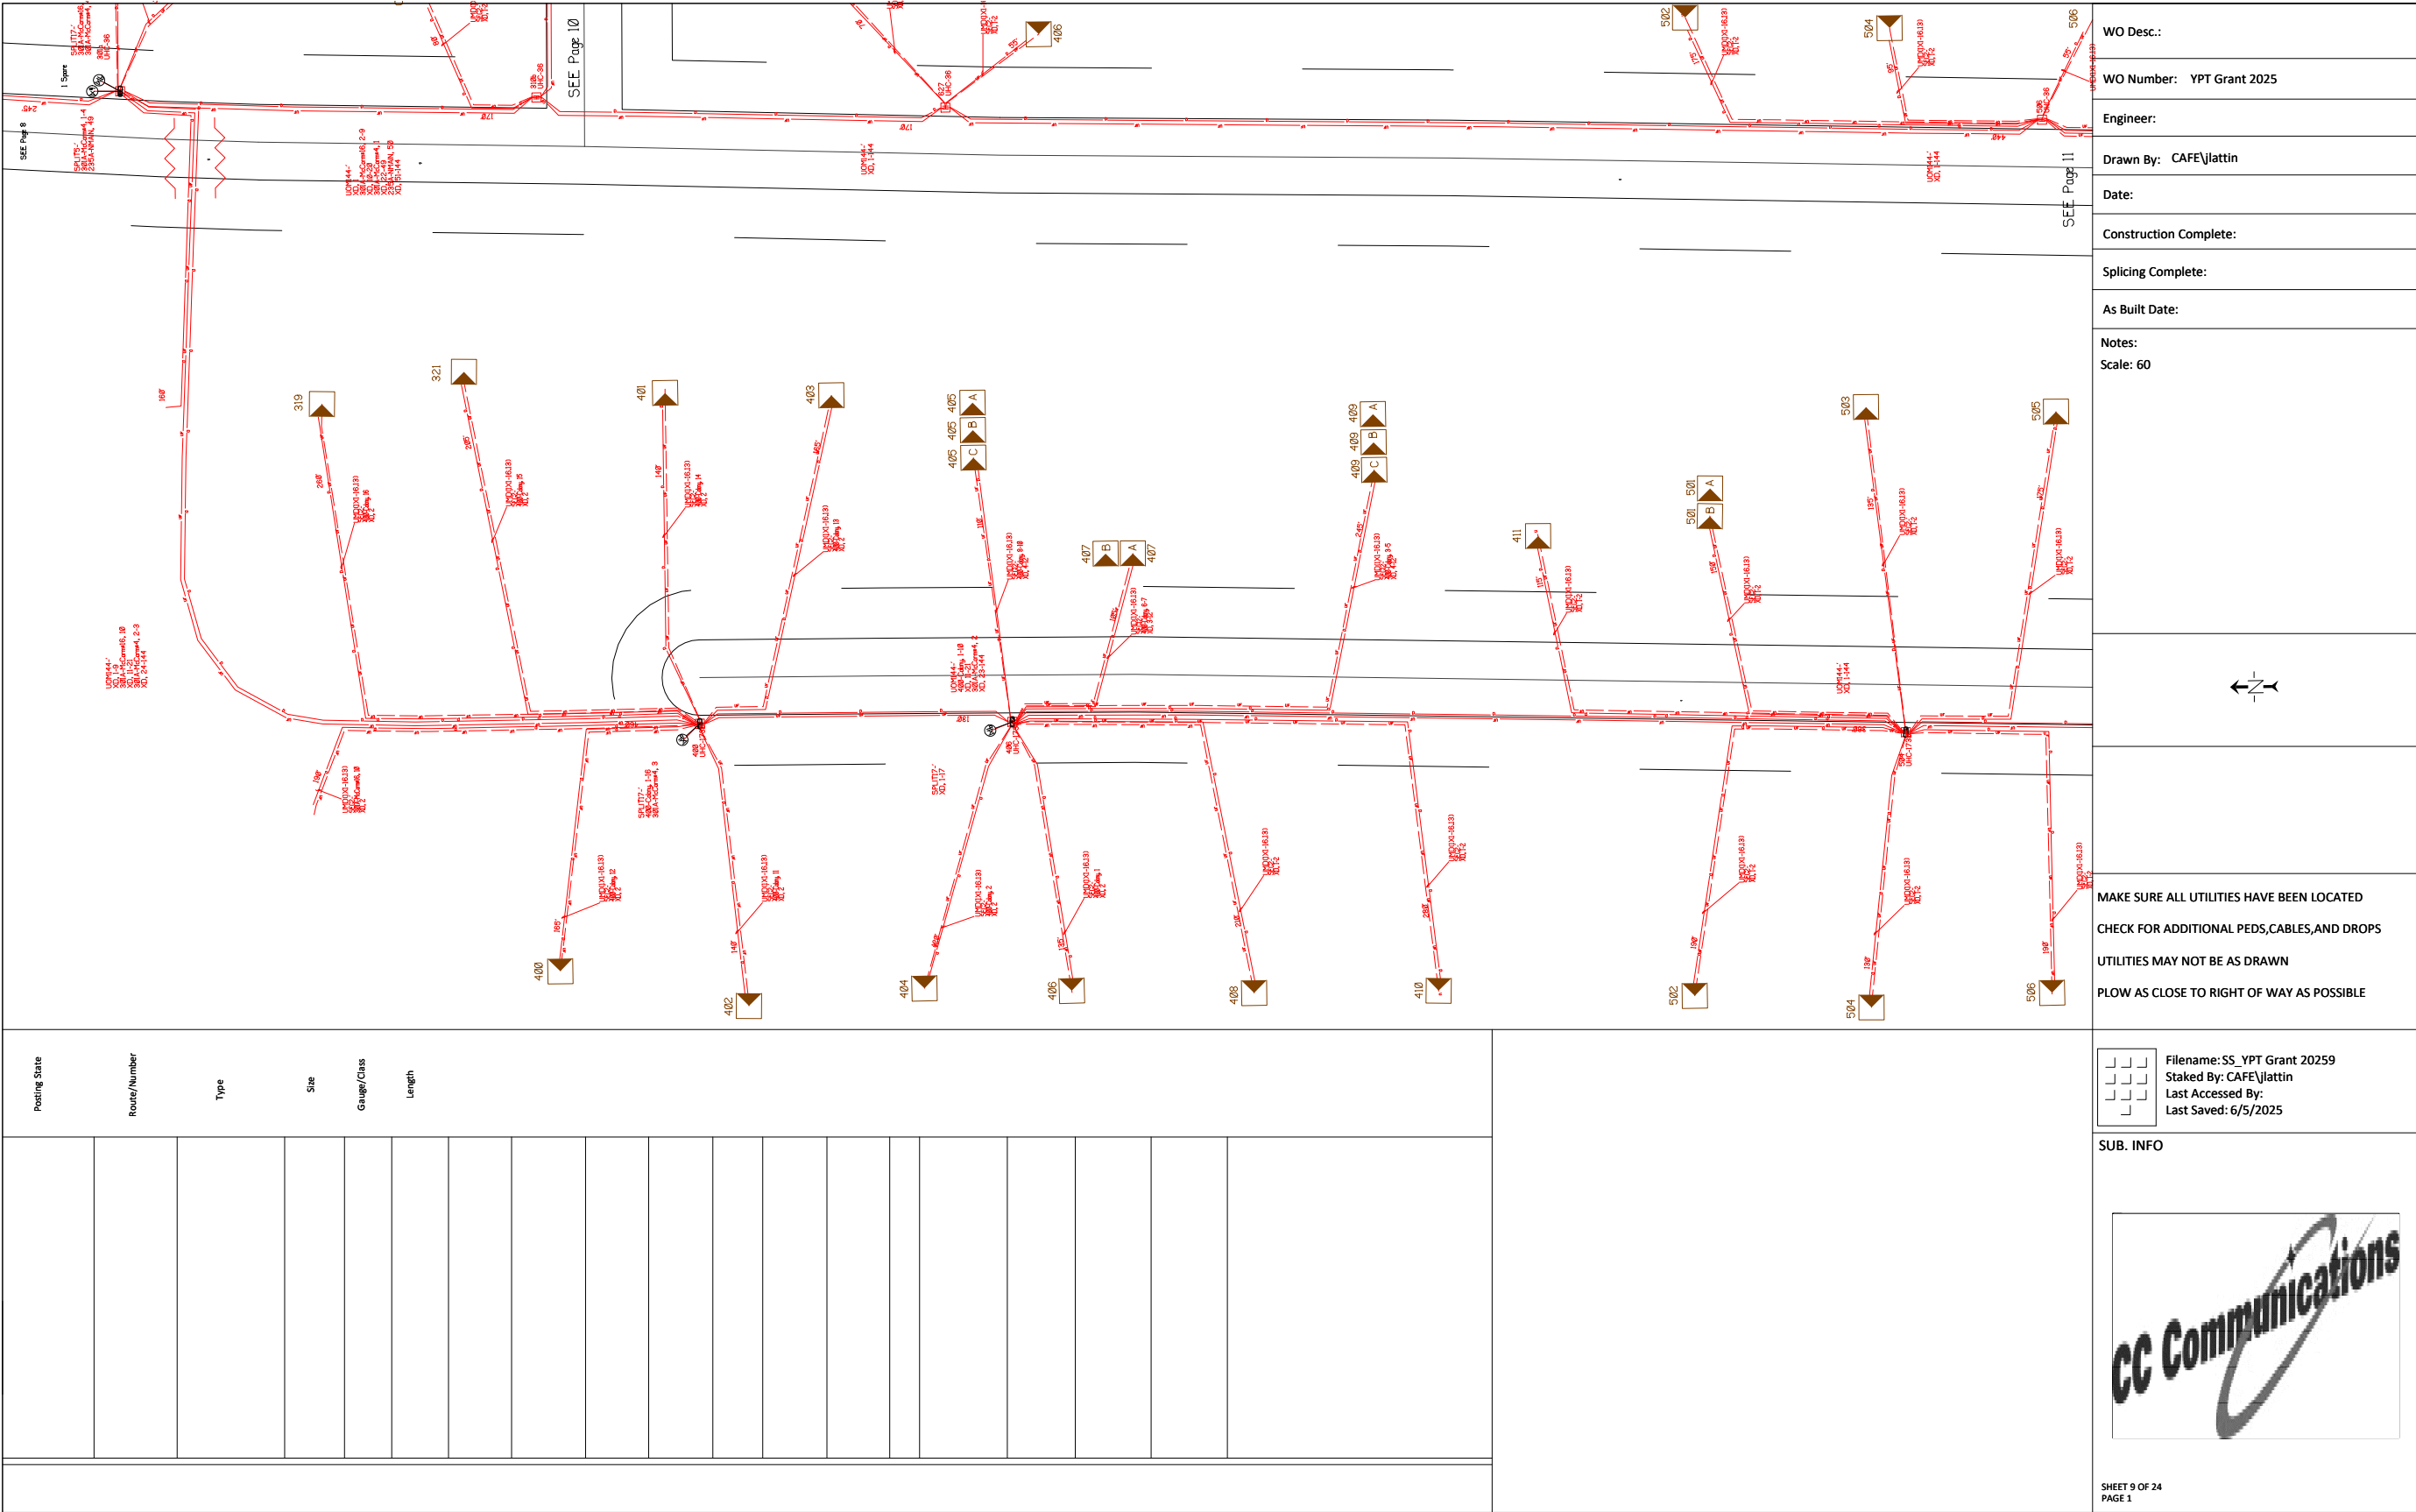

WO Desc.:

WO Number: YPT Grant 2025

Engineer:

Drawn By: CAFE\jlatin

Date:

Construction Complete:

Splicing Complete:

As Built Date:

Notes:

Scale: 60





MAKE SURE ALL UTILITIES HAVE BEEN LOCATED
CHECK FOR ADDITIONAL PEDS,CABLES,AND DROPS
UTILITIES MAY NOT BE AS DRAWN
PLOW AS CLOSE TO RIGHT OF WAY AS POSSIBLE

Filename: SS_YPT Grant 20259
Staked By: CAFE\jlatin
Last Accessed By:
Last Saved: 6/5/2025

SUB. INFO



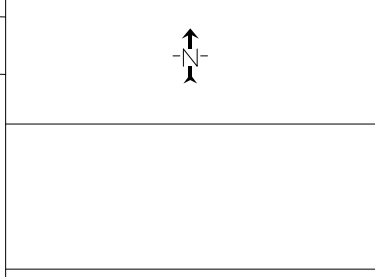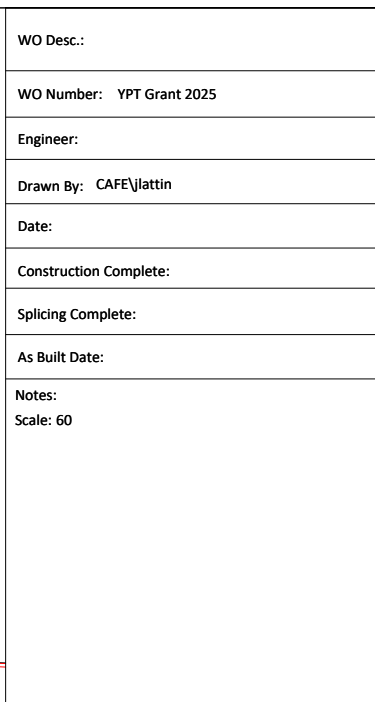


MAKE SURE ALL UTILITIES HAVE BEEN LOCATED
CHECK FOR ADDITIONAL PEDS,CABLES,AND DROPS
UTILITIES MAY NOT BE AS DRAWN
PLOW AS CLOSE TO RIGHT OF WAY AS POSSIBLE

Filename: SS_YPT Grant 202511
Staked By: CAFE\jattin
Last Accessed By:
Last Saved: 6/5/2025


SUB. INFO	



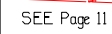


Posting State	Route/Number	Type	Size	Gauge/Class	Length
---------------	--------------	------	------	-------------	--------

SUB. INFO

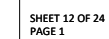

WO # YPT Grant 2025

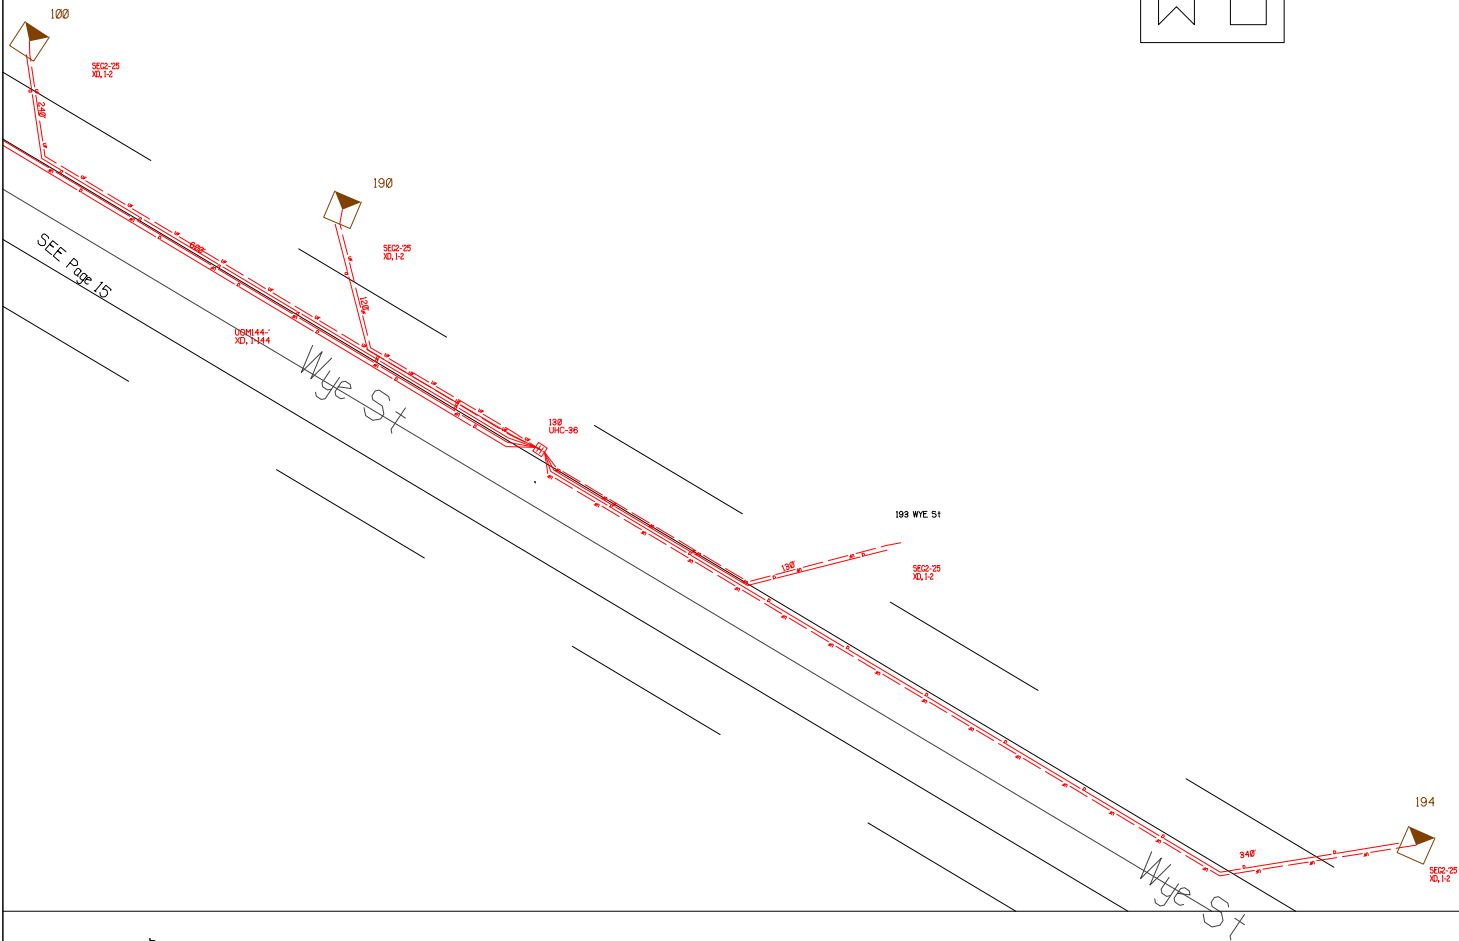

Posting State	Route/Number	Type	Size	Gauge/Class	Length									

WO Desc.:

WO Number: YPT Grant 2025

Engineer:

Drawn By: CAFE\jlattin

Date:

Construction Complete:

Splicing Complete:

As Built Date:


Notes:
Scale: 60

MAKE SURE ALL UTILITIES HAVE BEEN LOCATED
CHECK FOR ADDITIONAL PEDS,CABLES,AND DROPS
UTILITIES MAY NOT BE AS DRAWN
PLOW AS CLOSE TO RIGHT OF WAY AS POSSIBLE

Filename:SS_YPT Grant 202516
Staked By: CAFE\jlattin
Last Accessed By:
Last Saved: 6/5/2025

SUB. INFO

SHEET 16 OF 24
PAGE 1

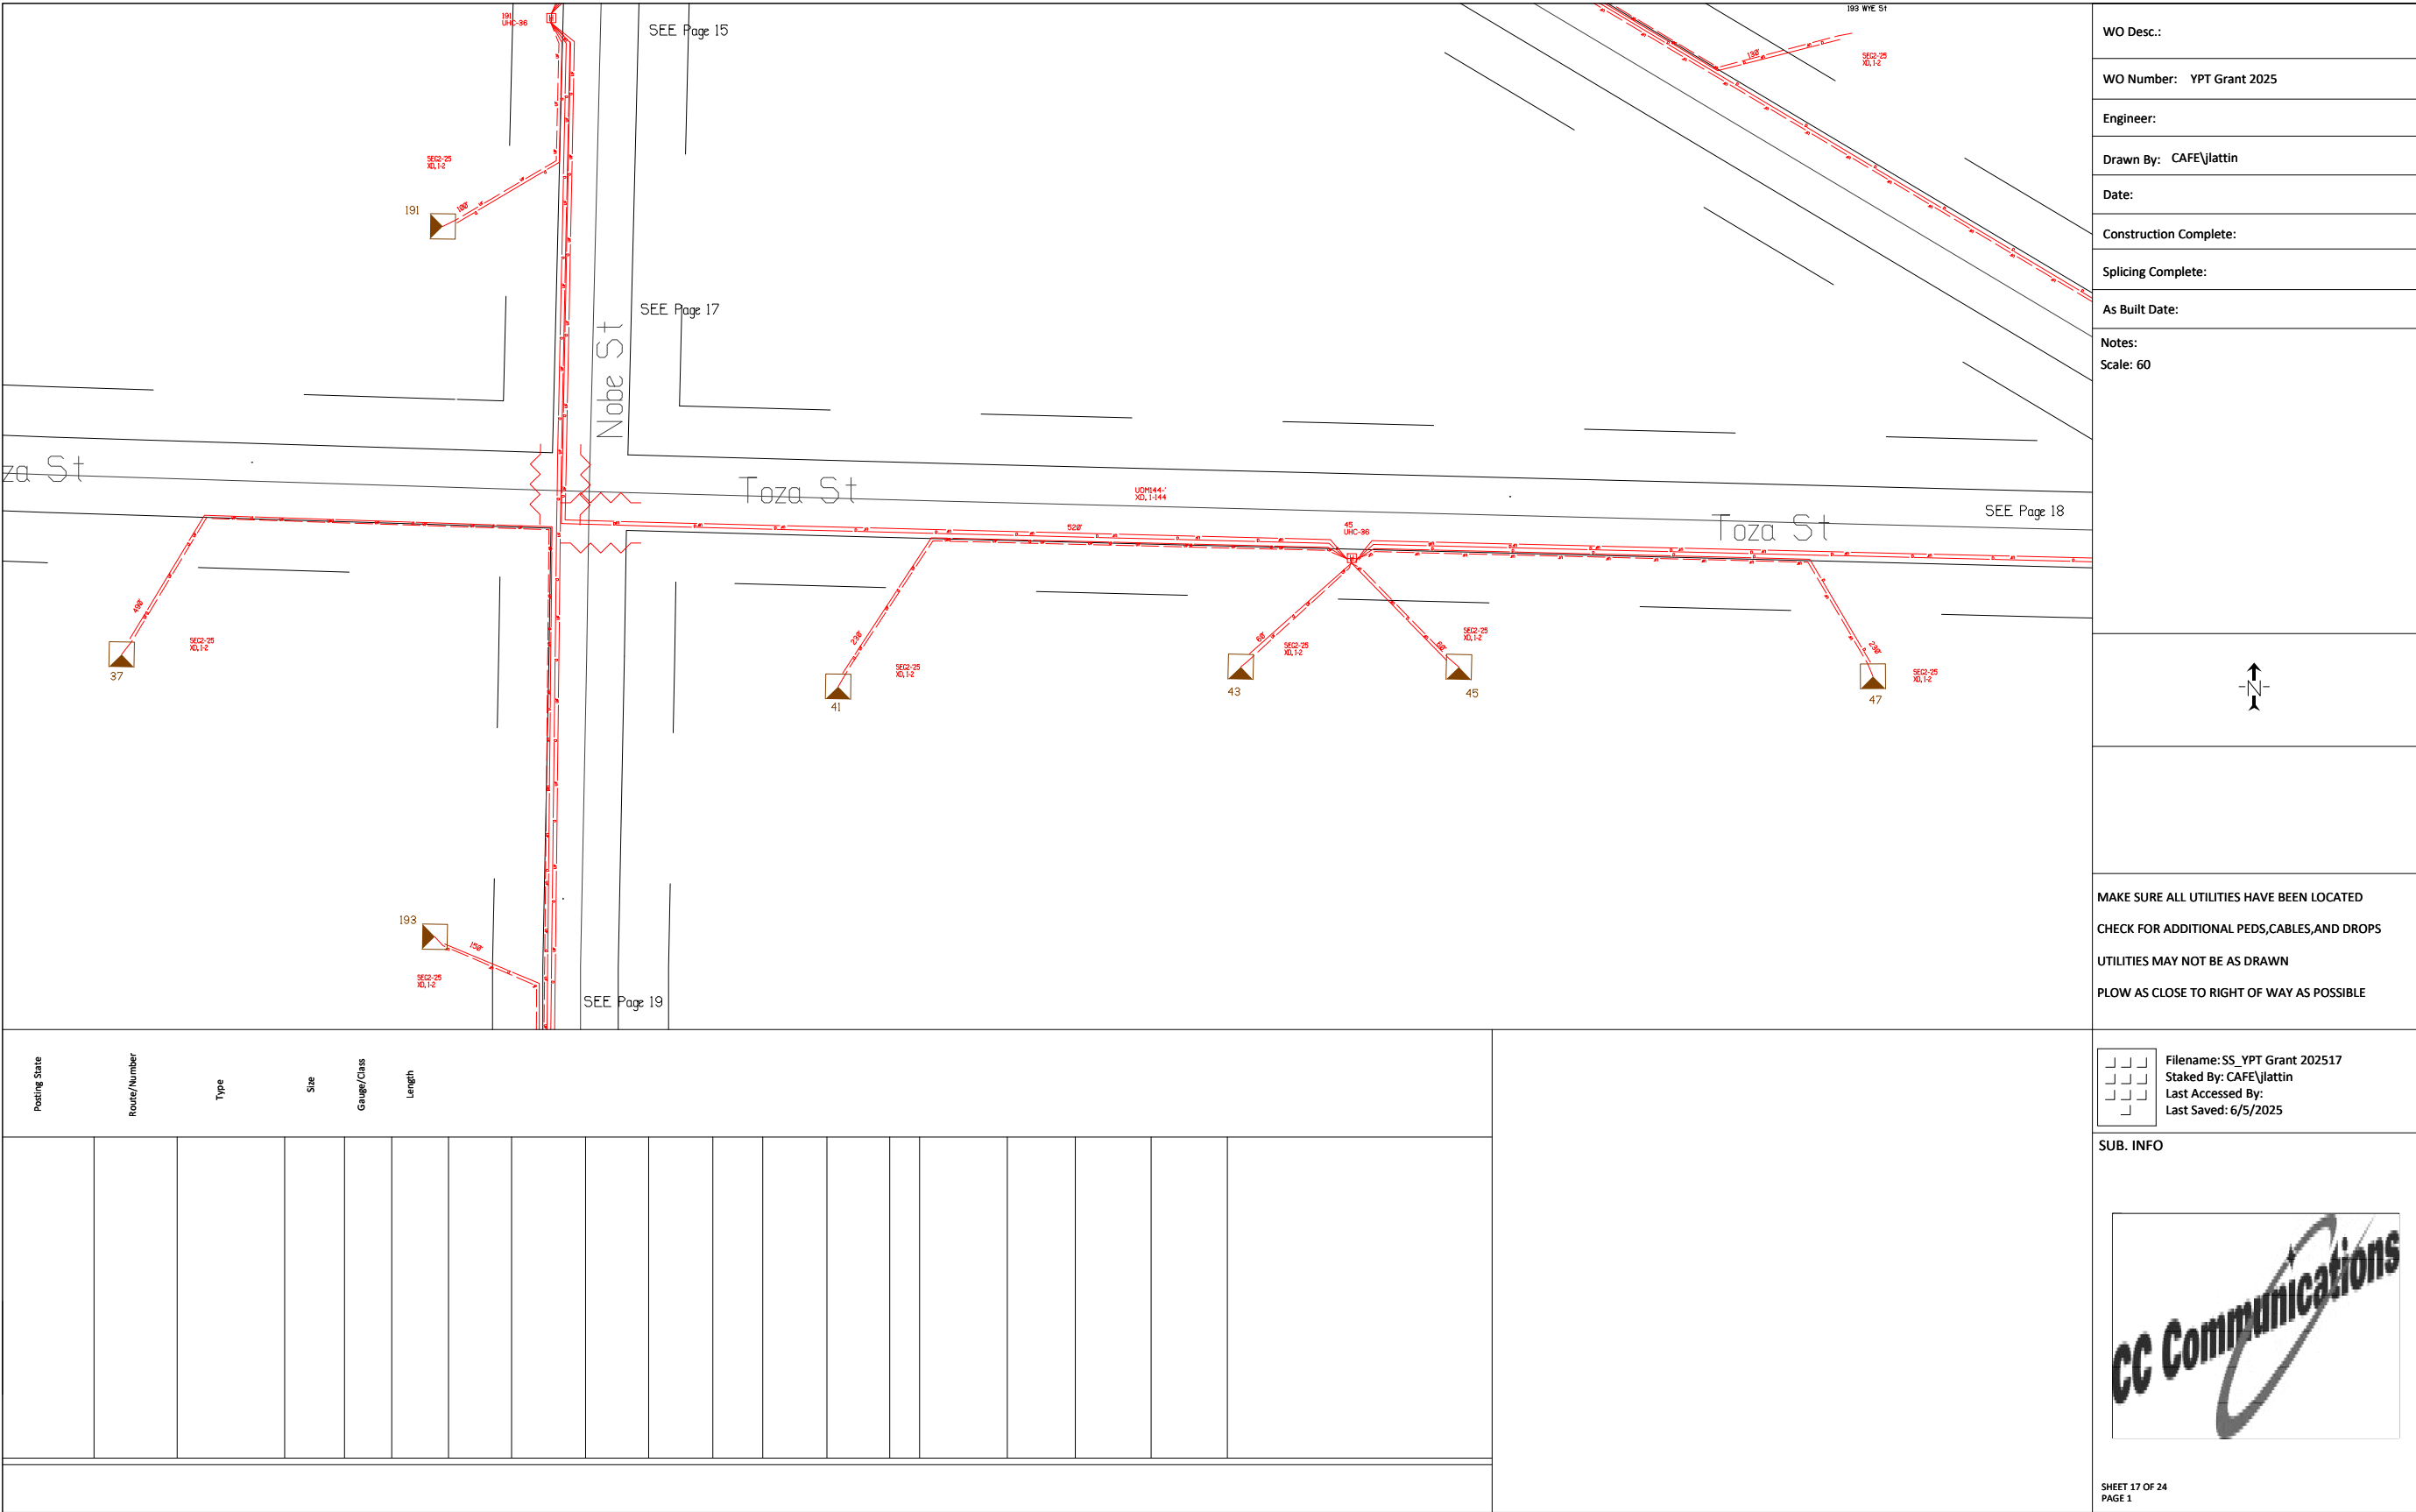

WO Desc.:

WO Number: YPT Grant 2025

Engineer:

Drawn By: CAFE\jlattin

Date:

Construction Complete:

Splicing Complete:

As Built Date:


Notes:
Scale: 60

Filename: SS_YPT Grant 202517
Staked By: CAFE\jlattin
Last Accessed By:
Last Saved: 6/5/2025

SUB. INFO

CC Communications

SHEET 17 OF 24
PAGE 1

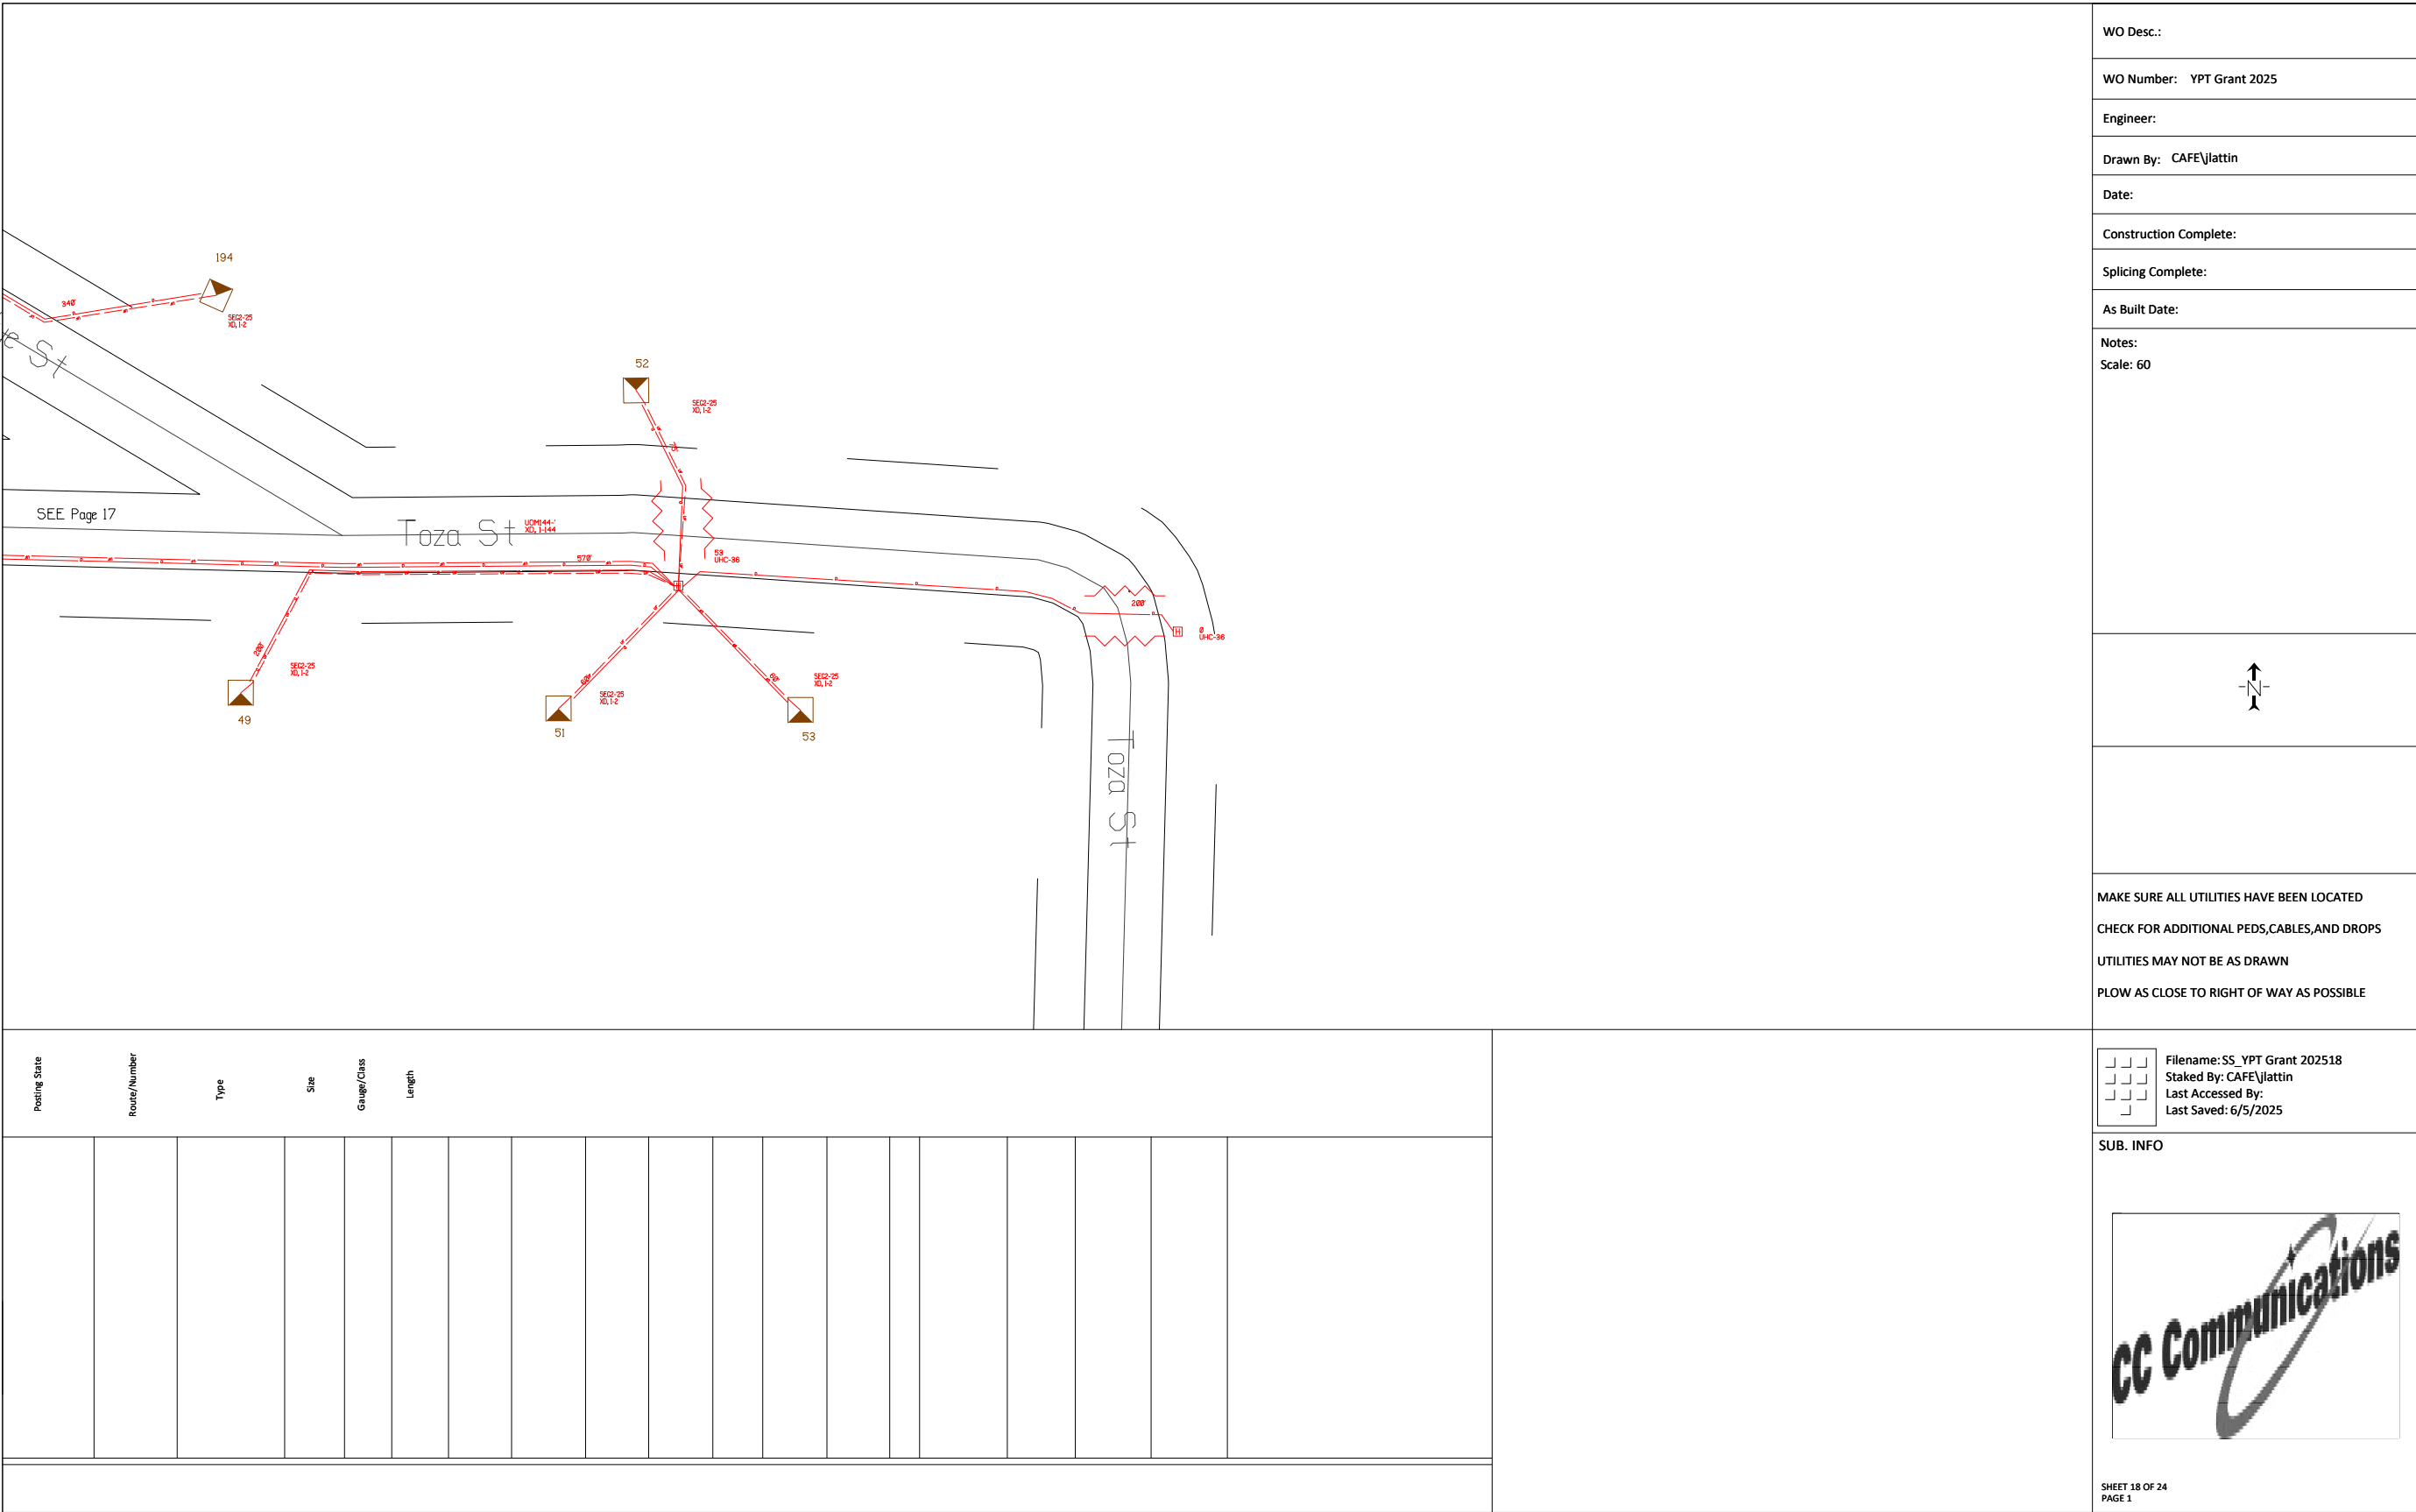

WO Desc.:

WO Number: YPT Grant 2025

Engineer:

Drawn By: CAFE\jlattin

Date:


Construction Complete:

Splicing Complete:

As Built Date:

Notes:

Scale: 60

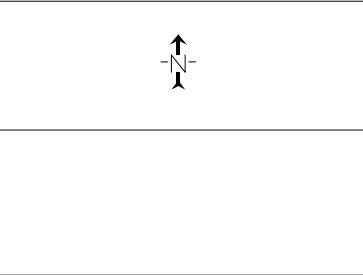

MAKE SURE ALL UTILITIES HAVE BEEN LOCATED

CHECK FOR ADDITIONAL PEDS,CABLES,AND DROPS

UTILITIES MAY NOT BE AS DRAWN

PLOW AS CLOSE TO RIGHT OF WAY AS POSSIBLE

Filename:SS_YPT Grant 202518

Staked By: CAFE\jlattin

Last Accessed By:

Last Saved: 6/5/2025

SUB. INFO

SHEET 18 OF 24
PAGE 1

49



48

03541

