


PHASE	QTY.
2	50
GRID LOCATION	
A/10	J-K/1***

SUB-ASSEMBLY REF.	
No.	In Assembly.
50	ALONE

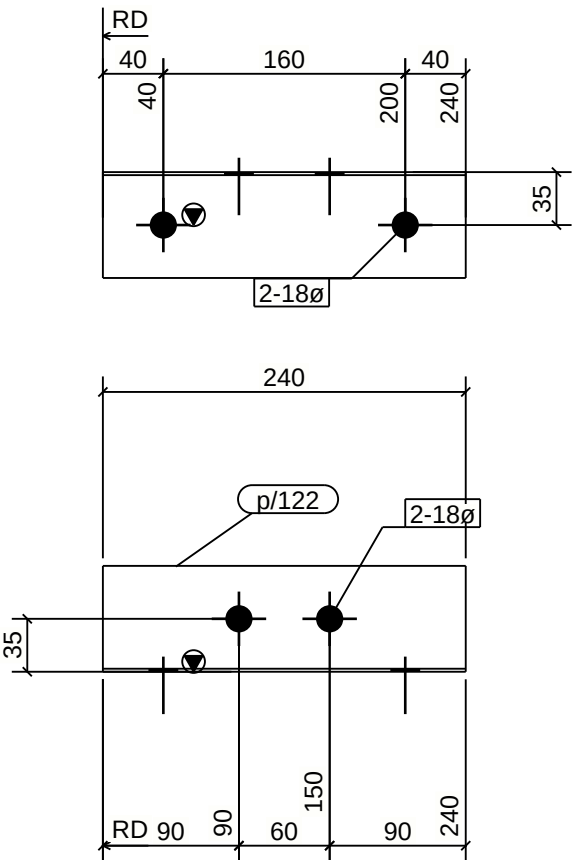


50 GPB[S] REQUIRED MK A/10

MATERIAL LIST						
ITEM	No.OFF	SECTION	LENGTH	GRADE	WEIGHT(kg)	AREA(m ²)
p/122	1	STR-BAC_250	240	G450	0.5	0.067
TOTAL:					0.5	0.1

Notes: ALL HOLES 22 DIA U.N.O. ALL FILLET WELDS 6 CFW UNO ALL BUTT WELDS FPBW	RevByDateDescription				MELTIQUE MEATS				Darren Gray CAD Services 597 Sherwood Creek Rd Upper Corindi NSW 2456					
	0	DG	08/03/2022	ORIGINAL ISSUE										
					43-45 COMMERCE ST				GPB				Drawn By: DG	
													Checked By:	
									Approved By:					
					Scale:		Project No:		Assembly No:		Qty:	Size:	Sheet No:	Rev:
					1:5		1442		A/10		50	A3	N/A	0

PHASE	QTY.
1	2
2	5
GRID LOCATION	
A/12	E/18

SUB-ASSEMBLY REF.	
No.	In Assembly.
7	ALONE

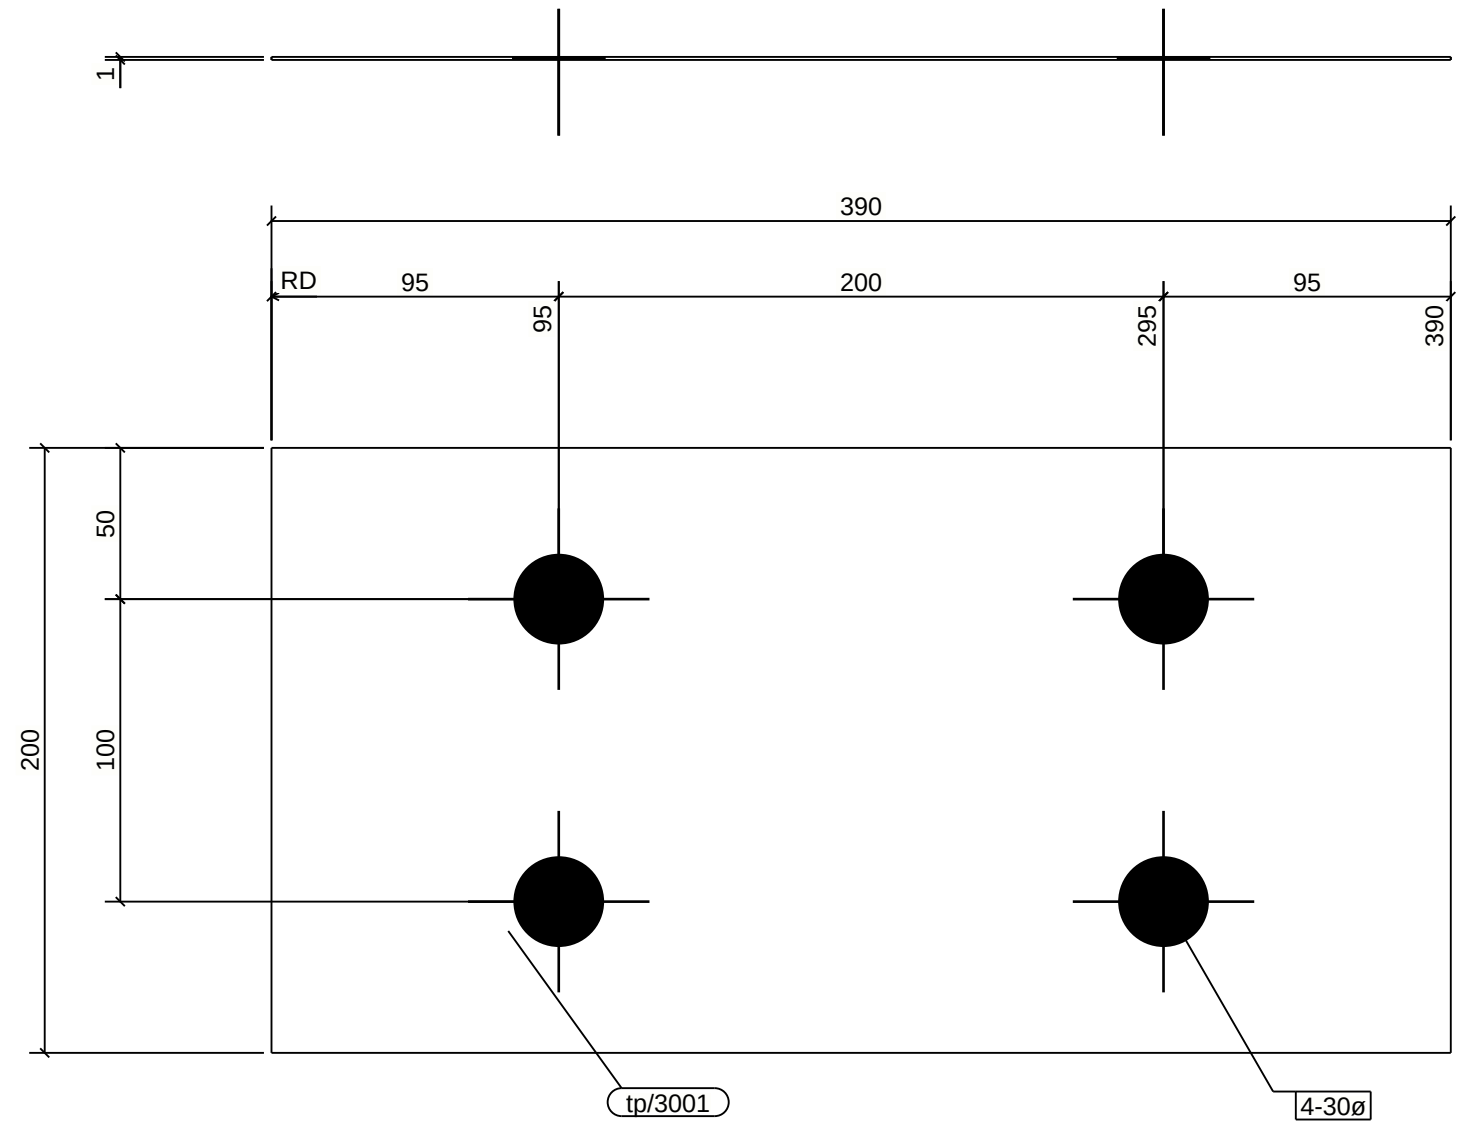


7 PLATE[S] REQUIRED MK A/12

MATERIAL LIST						
ITEM	No.OFF	SECTION	LENGTH	GRADE	WEIGHT(kg)	AREA(m ²)
tp/3001	1	PLT1*200	390	250	0.6	0.157
TOTAL:					0.6	0.2

Notes: ALL HOLES 22 DIA U.N.O. ALL FILLET WELDS 6 CFW UNO ALL BUTT WELDS FPBW	Rev	By	Date	Description	MELTIQUE MEATS P2'S 43-45 COMMERCE ST				Darren Gray CAD Services 597 Sherwood Creek Rd. Upper Corindi NSW 2456					
	1	DG	09/03/2022	C12 MOVED, BASE PLS CHANGED ON										
	0	DG	08/03/2022	ORIGINAL ISSUE										
					PLATE				Drawn By: DG					
									Checked By:					
									Approved By:					
					Scale:	Project No:	Assembly No:		Qty:	Size:	Sheet No:	Rev:		
					1:2	1442	A/12		7	A3	N/A	1		

PHASE	QTY.
2	2
GRID LOCATION	
A/17	M/11

SUB-ASSEMBLY REF.	
No.	In Assembly.
2	ALONE

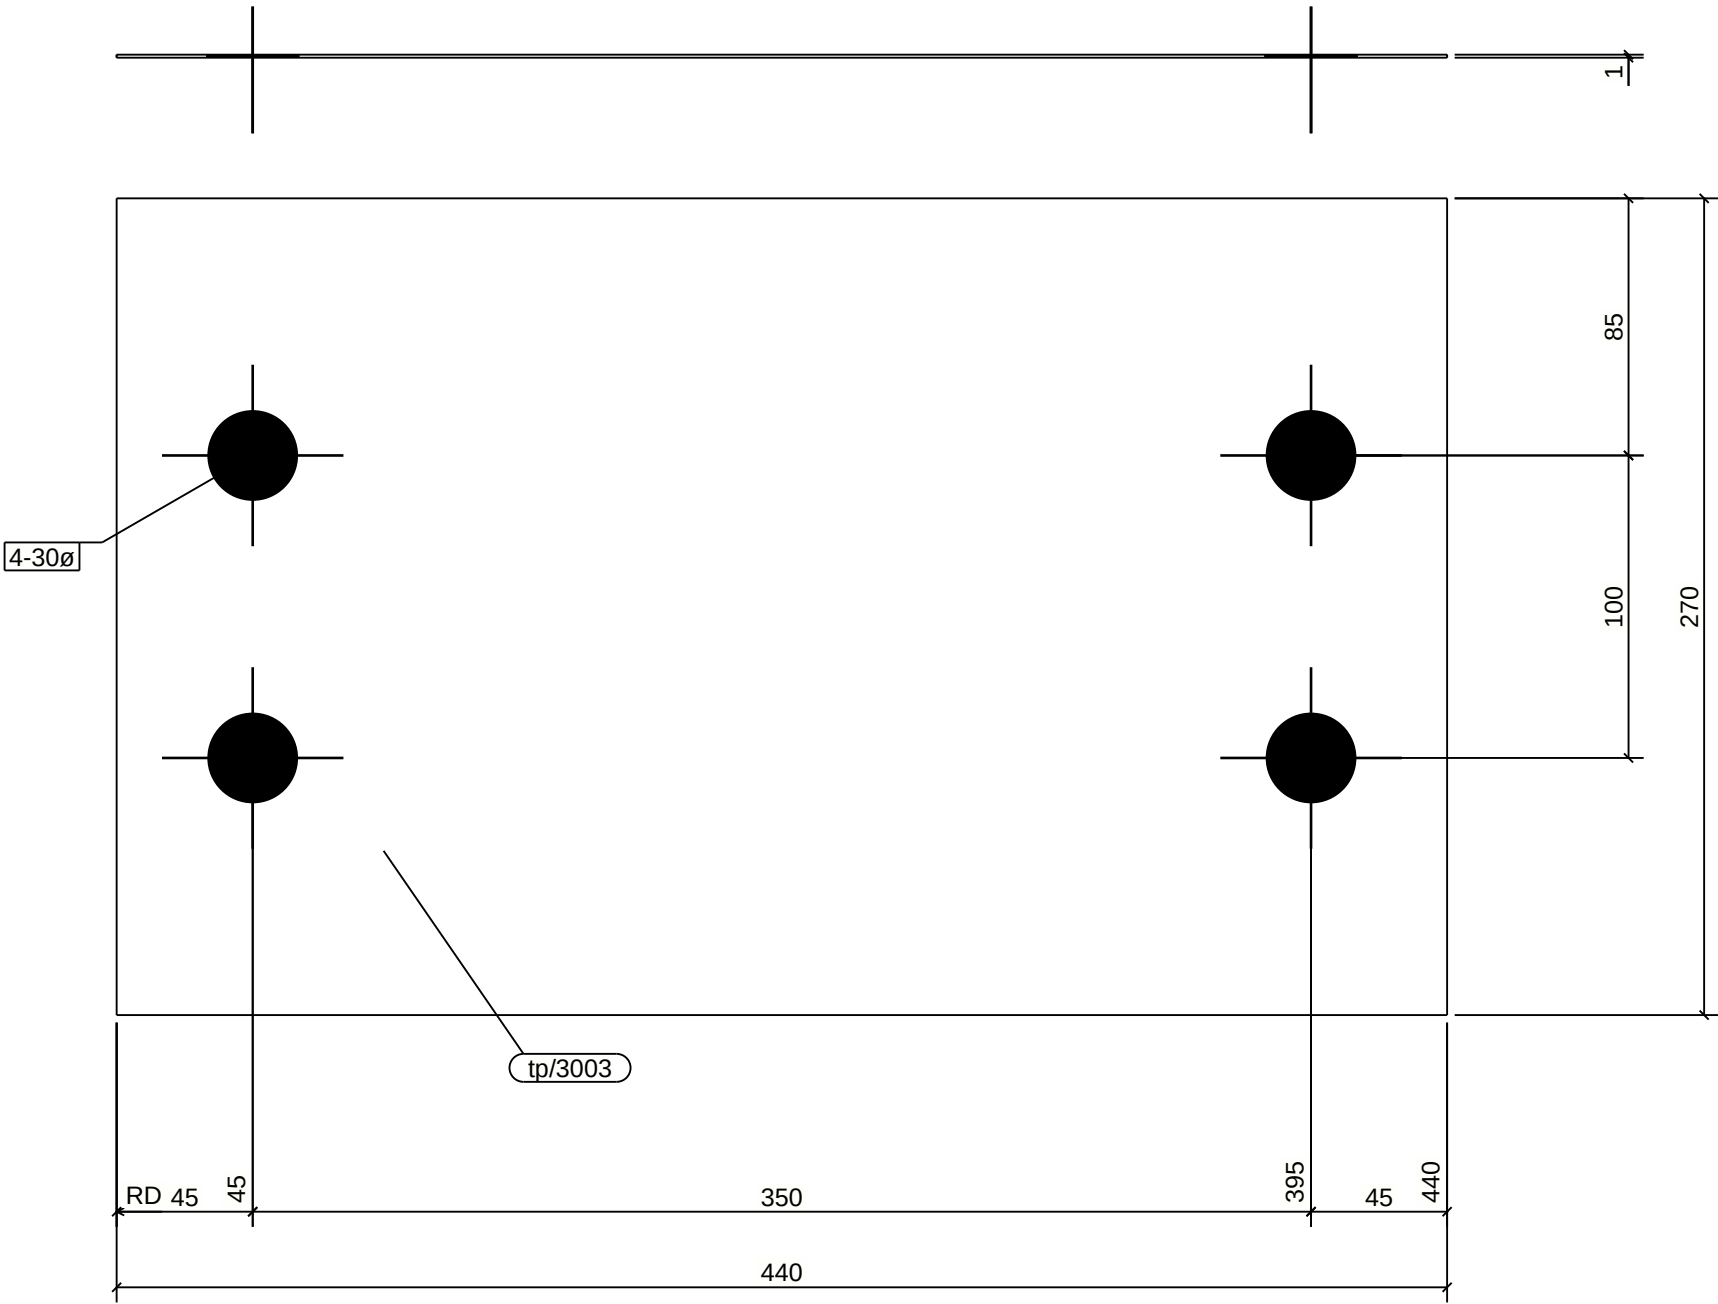


2 PLATE[S] REQUIRED MK A/17

MATERIAL LIST						
ITEM	No.OFF	SECTION	LENGTH	GRADE	WEIGHT(kg)	AREA(m ²)
tp/3003	1	PLT1*270	440	250	0.9	0.239
TOTAL:					0.9	0.2

Notes: ALL HOLES 22 DIA U.N.O. ALL FILLET WELDS 6 CFW UNO ALL BUTT WELDS FPBW	Rev	By	Date	Description	MELTIQUE MEATS 43-45 COMMERCE ST				Darren Gray CAD Services 597 Sherwood Creek Rd Upper Corindi NSW 2456					
	0	DG	08/03/2022	ORIGINAL ISSUE										
					PLATE				Drawn By: DG					
									Checked By:					
									Approved By:					
					Scale:	Project No:	Assembly No:	Qty:	Size:	Sheet No:	Rev:			
					1:2	1442	A/17	2	A3	N/A	0			

PHASE	QTY.
2	1
GRID LOCATION	
A/22	K/18

SUB-ASSEMBLY REF.	
No.	In Assembly.
1	ALONE

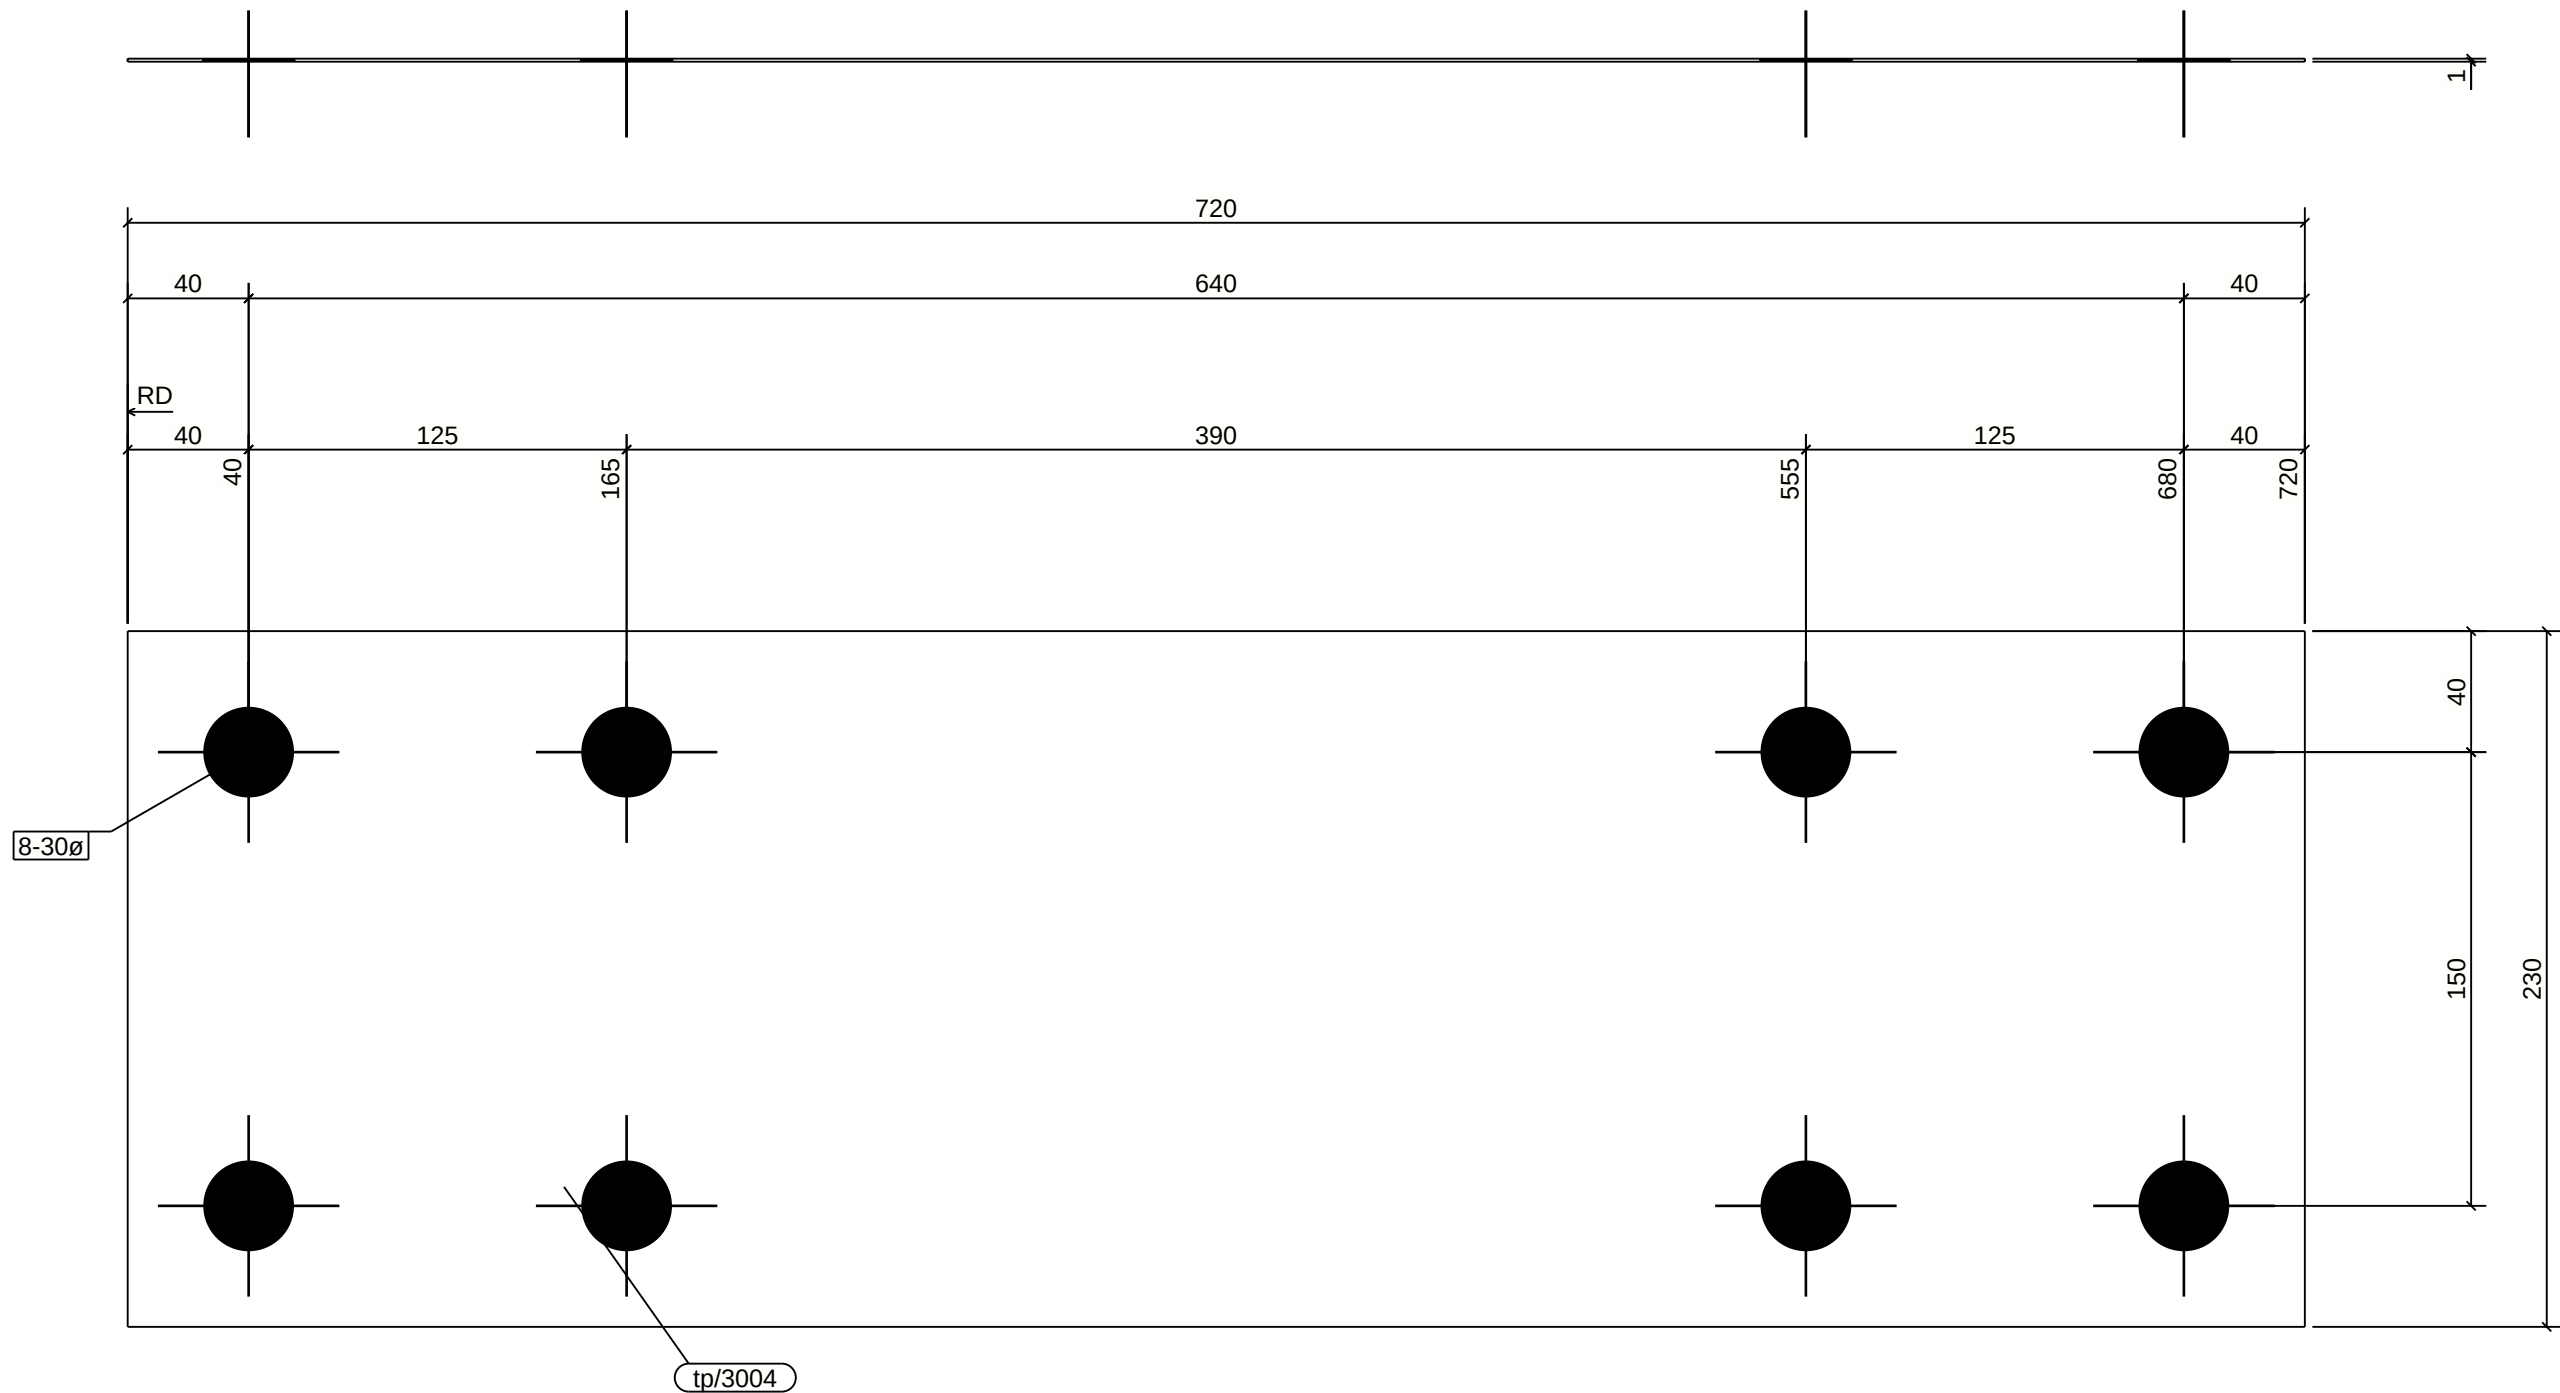


1 PLATE[S] REQUIRED MK A/22

MATERIAL LIST						
ITEM	No.OFF	SECTION	LENGTH	GRADE	WEIGHT(kg)	AREA(m ²)
tp/3004	1	PLT1*230	720	250	1.3	0.333
TOTAL:					1.3	0.3

Notes: ALL HOLES 22 DIA U.N.O. ALL FILLET WELDS 6 CFW UNO ALL BUTT WELDS FPBW	Rev	By	Date	Description	MELTIQUE MEATS 43-45 COMMERCE ST				Darren Gray CAD Services 597 Sherwood Creek Rd, Upper Corindi NSW 2456					
	0	DG	08/03/2022	ORIGINAL ISSUE										
									Drawn By: DG					
									Checked By:					
									Approved By:					
					Scale:	Project No:	Assembly No:	Qty:	Size:	Sheet No:	Rev:			
					1:2	1442	A/22	1	A3	N/A	0			

PHASE	QTY.
1	10
2	36
GRID LOCATION	
AR/1	K/18

SUB-ASSEMBLY REF.	
No.	In Assembly.
46	ALONE

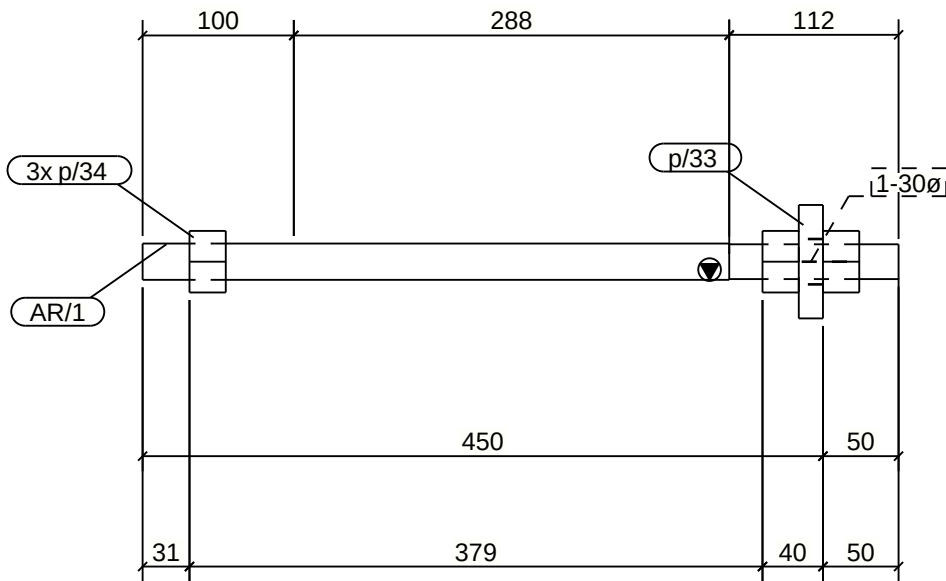

46 ANCHOR ROD[S] REQUIRED MK AR/1

MATERIAL LIST						
ITEM	No.OFF	SECTION	LENGTH	GRADE	WEIGHT(kg)	AREA(m ²)
AR/1	1	D24	500	250	1.7	0.038
p/33	1	FL16*75	75	250	0.7	0.014
p/34	3	M24_NUT	24	250	0.8	0.019
TOTAL:					3.2	0.1

Notes: ALL HOLES 22 DIA U.N.O. ALL FILLET WELDS 6 CFW UNO ALL BUTT WELDS FPBW	Rev	By	Date	Description	MELTIQUE MEATS			
	1	DG	09/03/2022	C12 MOVED, BASE PLS CHANGED ON P2'S	43-45 COMMERCE ST			
	0	DG	08/03/2022	ORIGINAL ISSUE	ANCHOR ROD			
					Drawn By: DG			
					Checked By:			
					Approved By:			
					Scale:	Project No:	Assembly No:	Qty: Size: Sheet No: Rev:
					1:5	1442	AR/1	46 A3 N/A 1


Qty.	In Assembly	Qty.	Phase
46	AR/1	10	1
		36	2



MARK	SECTION	GRADE	Qty	LENGTH	AREA M2	WEIGHT KG	Darren Gray CAD Services 597 Sherwood Creek Rd, Upper Corindi, NSW 2456 	DRAWING No.	AR/1	ANCHOR BOLT	
AR/1	D24	250	46	500	0.04	1.66		CONTRACT:	1442	MELTIQUE MEATS	
MATERIAL LIST FOR WORKSHOP								DRAWN BY:	DG	ISSUE DATE:	04/04/2022
								REVISION No:	1	REVISION DATE:	09/03/2022
				TOTAL	1.74	76.57					

PHASE	QTY.
2	1
GRID LOCATION	
ARB/1	A/1-3

SUB-ASSEMBLY REF.	
No.	In Assembly.
1	ALONE

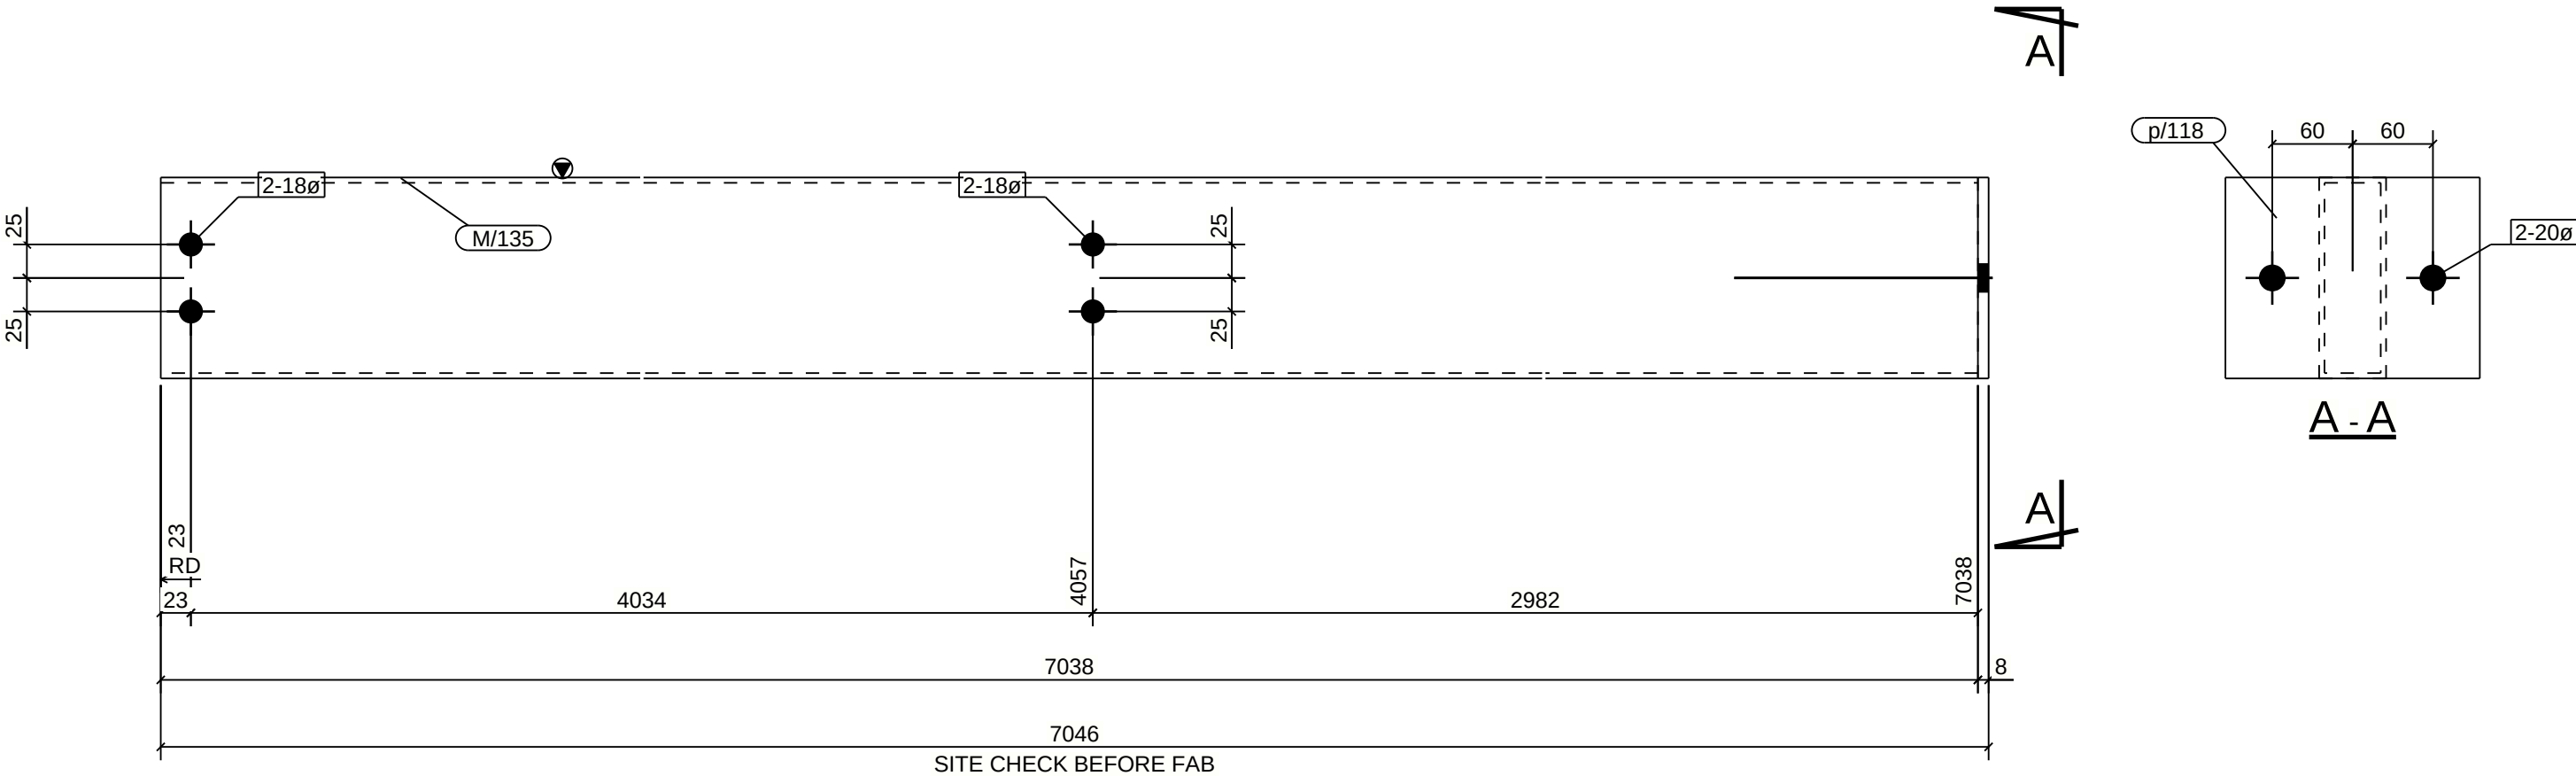

1 BEAM[S] REQUIRED MK ARB/1

MATERIAL LIST						
ITEM	No.OFF	SECTION	LENGTH	GRADE	WEIGHT(kg)	AREA(m ²)
M/135	1	RHS150*50*4.0	7038	C350	81.8	2.696
p/118	1	FL8*150	190	250	1.8	0.062
TOTAL:					83.6	2.8


Notes:
ALL HOLES 22 DIA U.N.O.
ALL FILLET WELDS 6 CFW UNO
ALL BUTT WELDS FPBW

Rev	By	Date	Description
0	DG	08/03/2022	ORIGINAL ISSUE

MELTIQUE MEATS			Darren Gray CAD Services 597 Sherwood Creek Rd, Upper Corindi NSW 2456			
43-45 COMMERCE ST						
BEAM			Drawn By: DG			
			Checked By:			
			Approved By:			
Scale:	Project No:	Assembly No:	Qty:	Size:	Sheet No:	Rev:
1:5	1442	ARB/1	1	A3	N/A	0

PHASE	QTY.
2	1
GRID LOCATION	
ARB/2	A/3-8

SUB-ASSEMBLY REF.	
No.	In Assembly.
1	ALONE

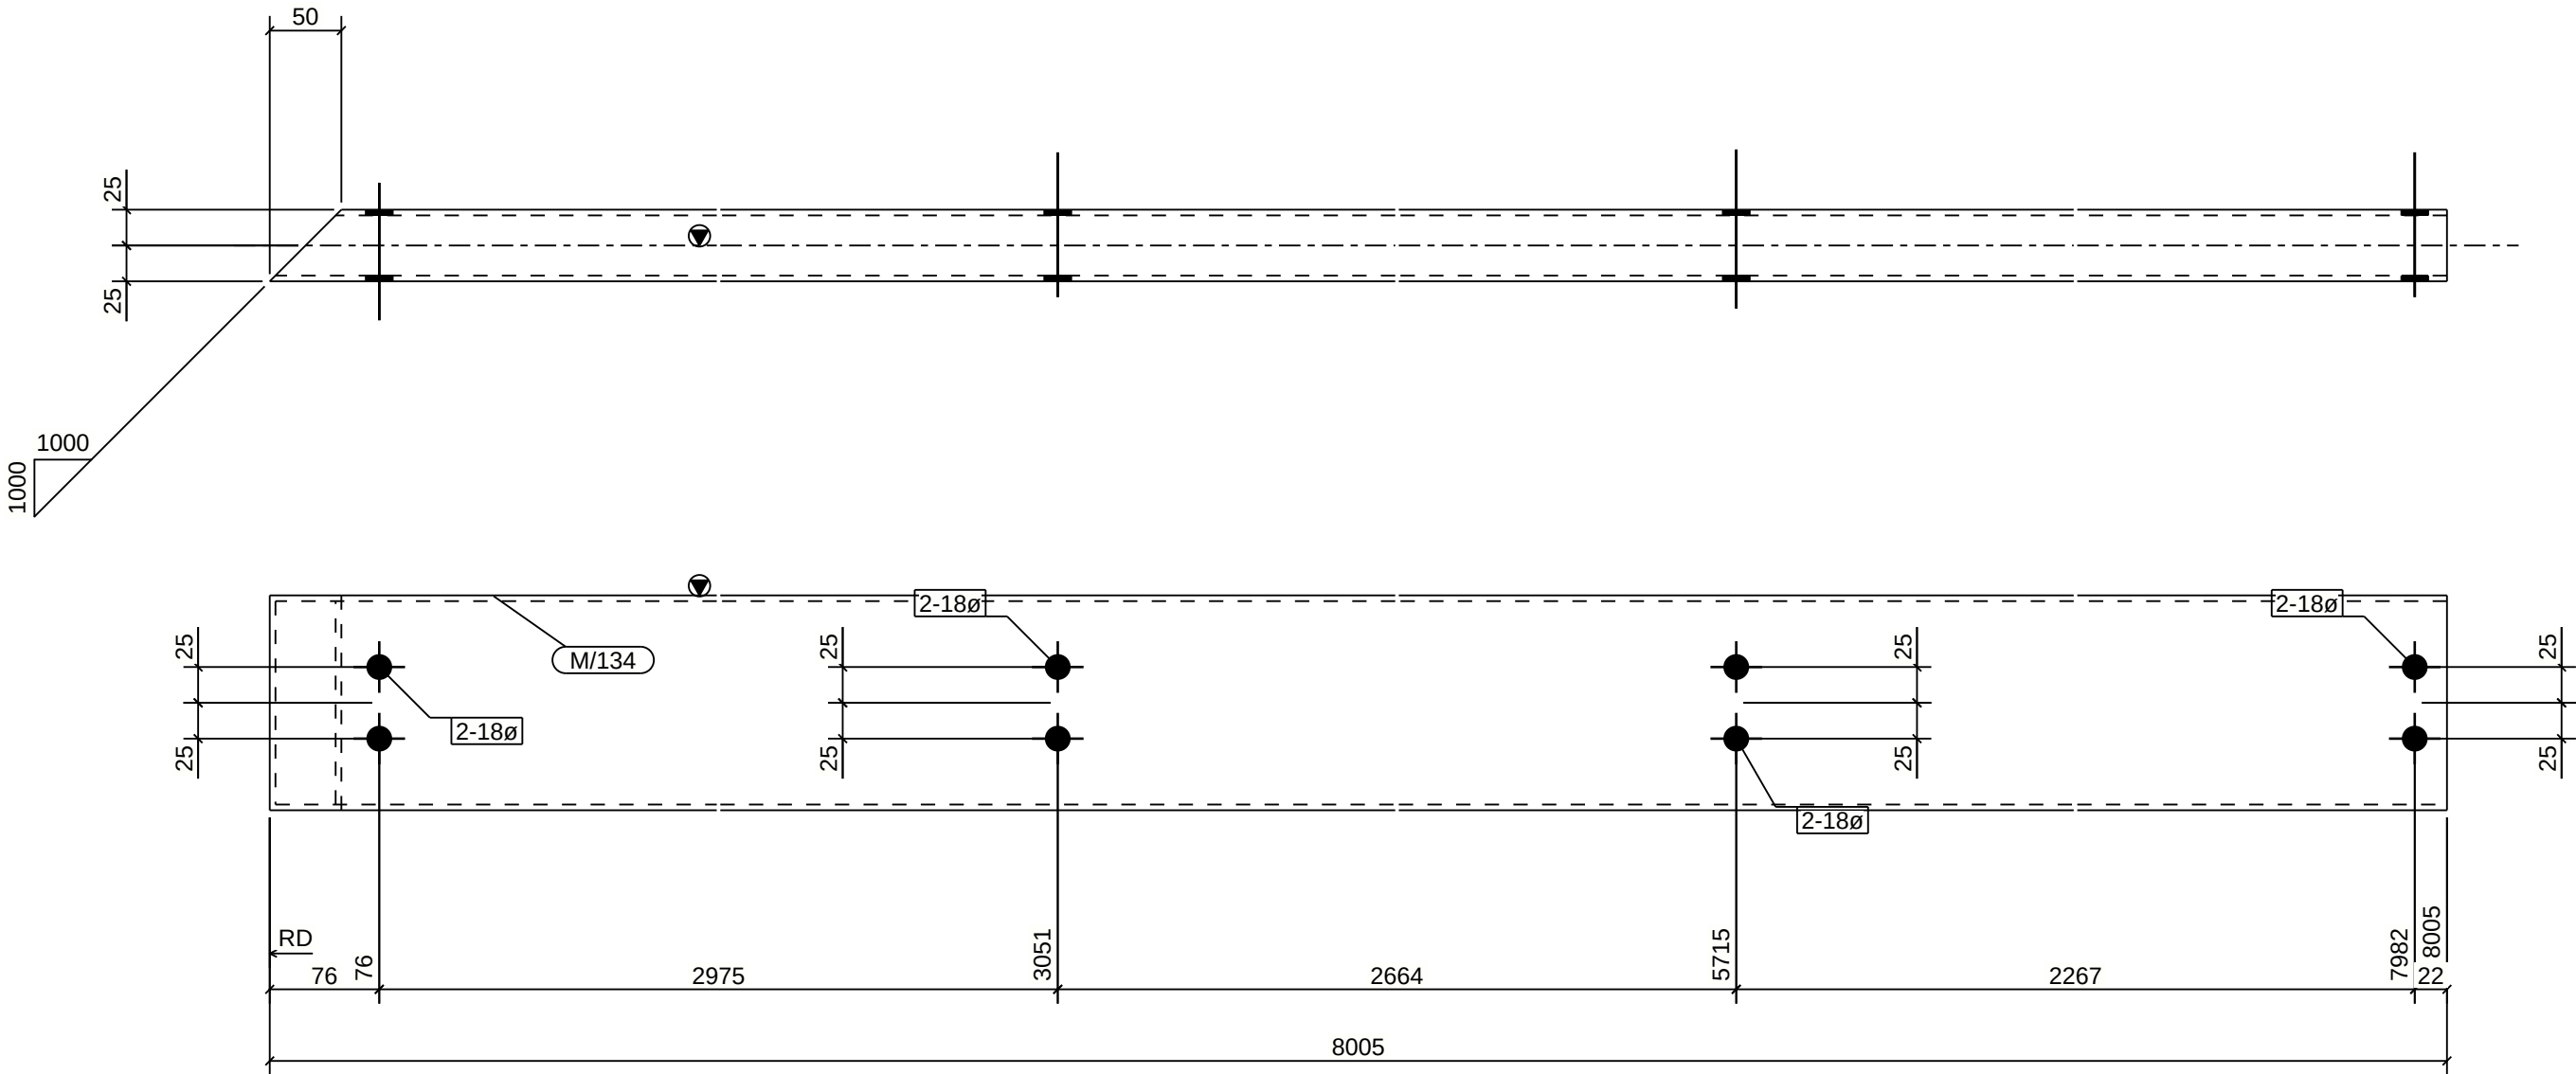


1 BEAM[S] REQUIRED MK ARB/2

MATERIAL LIST						
ITEM	No.OFF	SECTION	LENGTH	GRADE	WEIGHT(kg)	AREA(m ²)
M/134	1	RHS150*50*4.0	8005	C350	93.0	3.066
TOTAL:					93.0	3.1

Notes: ALL HOLES 22 DIA U.N.O. ALL FILLET WELDS 6 CFW UNO ALL BUTT WELDS FPBW	Rev	By	Date	Description	MELTIQUE MEATS				Darren Gray CAD Services 597 Sherwood Creek Rd Upper Corindi NSW 2456					
	0	DG	08/03/2022	ORIGINAL ISSUE										
					43-45 COMMERCE ST				BEAM				Drawn By: DG	
													Checked By:	
									Approved By:					
					Scale:	Project No:	Assembly No:	Qty:	Size:	Sheet No:	Rev:			
					1:5	1442	ARB/2	1	A3	N/A	0			

PHASE	QTY.
2	1
GRID LOCATION	
ARB/3	A-C/8

SUB-ASSEMBLY REF.	
No.	In Assembly.
1	ALONE

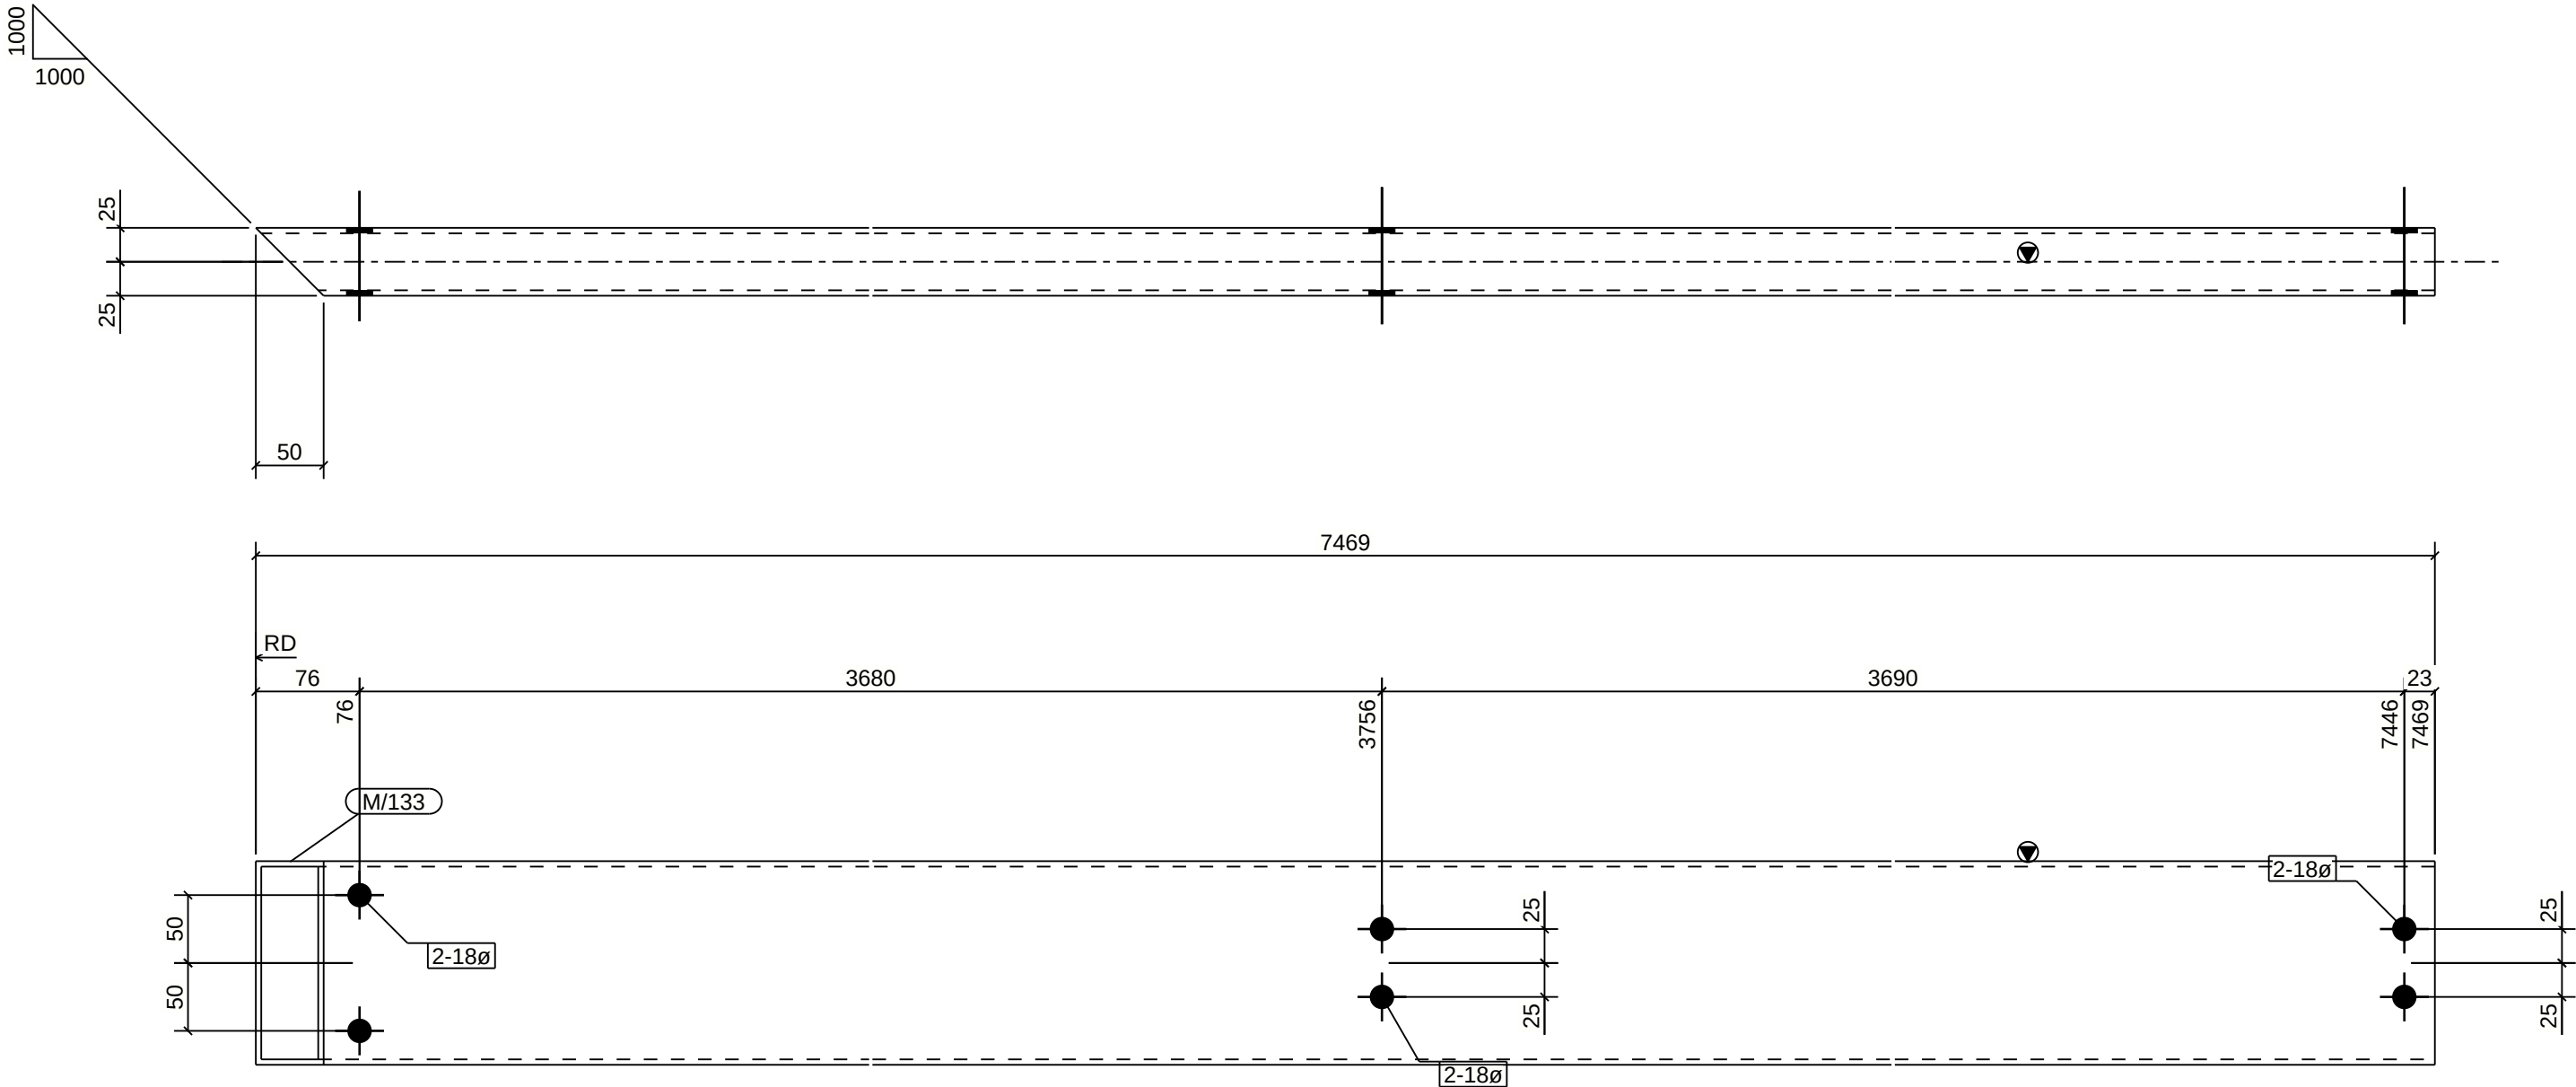


1 BEAM[S] REQUIRED MK ARB/3

MATERIAL LIST						
ITEM	No.OFF	SECTION	LENGTH	GRADE	WEIGHT(kg)	AREA(m ²)
M/133	1	RHS150*50*4.0	7469	C350	86.8	2.861
TOTAL:					86.8	2.9

Notes: ALL HOLES 22 DIA U.N.O. ALL FILLET WELDS 6 CFW UNO ALL BUTT WELDS FPBW	Rev				By				Date				Description				MELTIQUE MEATS				Darren Gray CAD Services 597 Sherwood Creek Rd, Upper Corindi NSW 2456															
	0				DG				08/03/2022				ORIGINAL ISSUE																							
																	43-45 COMMERCE ST				BEAM				Drawn By: DG											
																									Checked By:											
																					Approved By:															
																	Scale:				Project No:				Assembly No:				Qty:		Size:		Sheet No:		Rev:	
																	1:5				1442				ARB/3				1		A3		N/A		0	

PHASE	QTY.
2	1
GRID LOCATION	
ARB/4	C-E/8

SUB-ASSEMBLY REF.	
No.	In Assembly.
1	ALONE

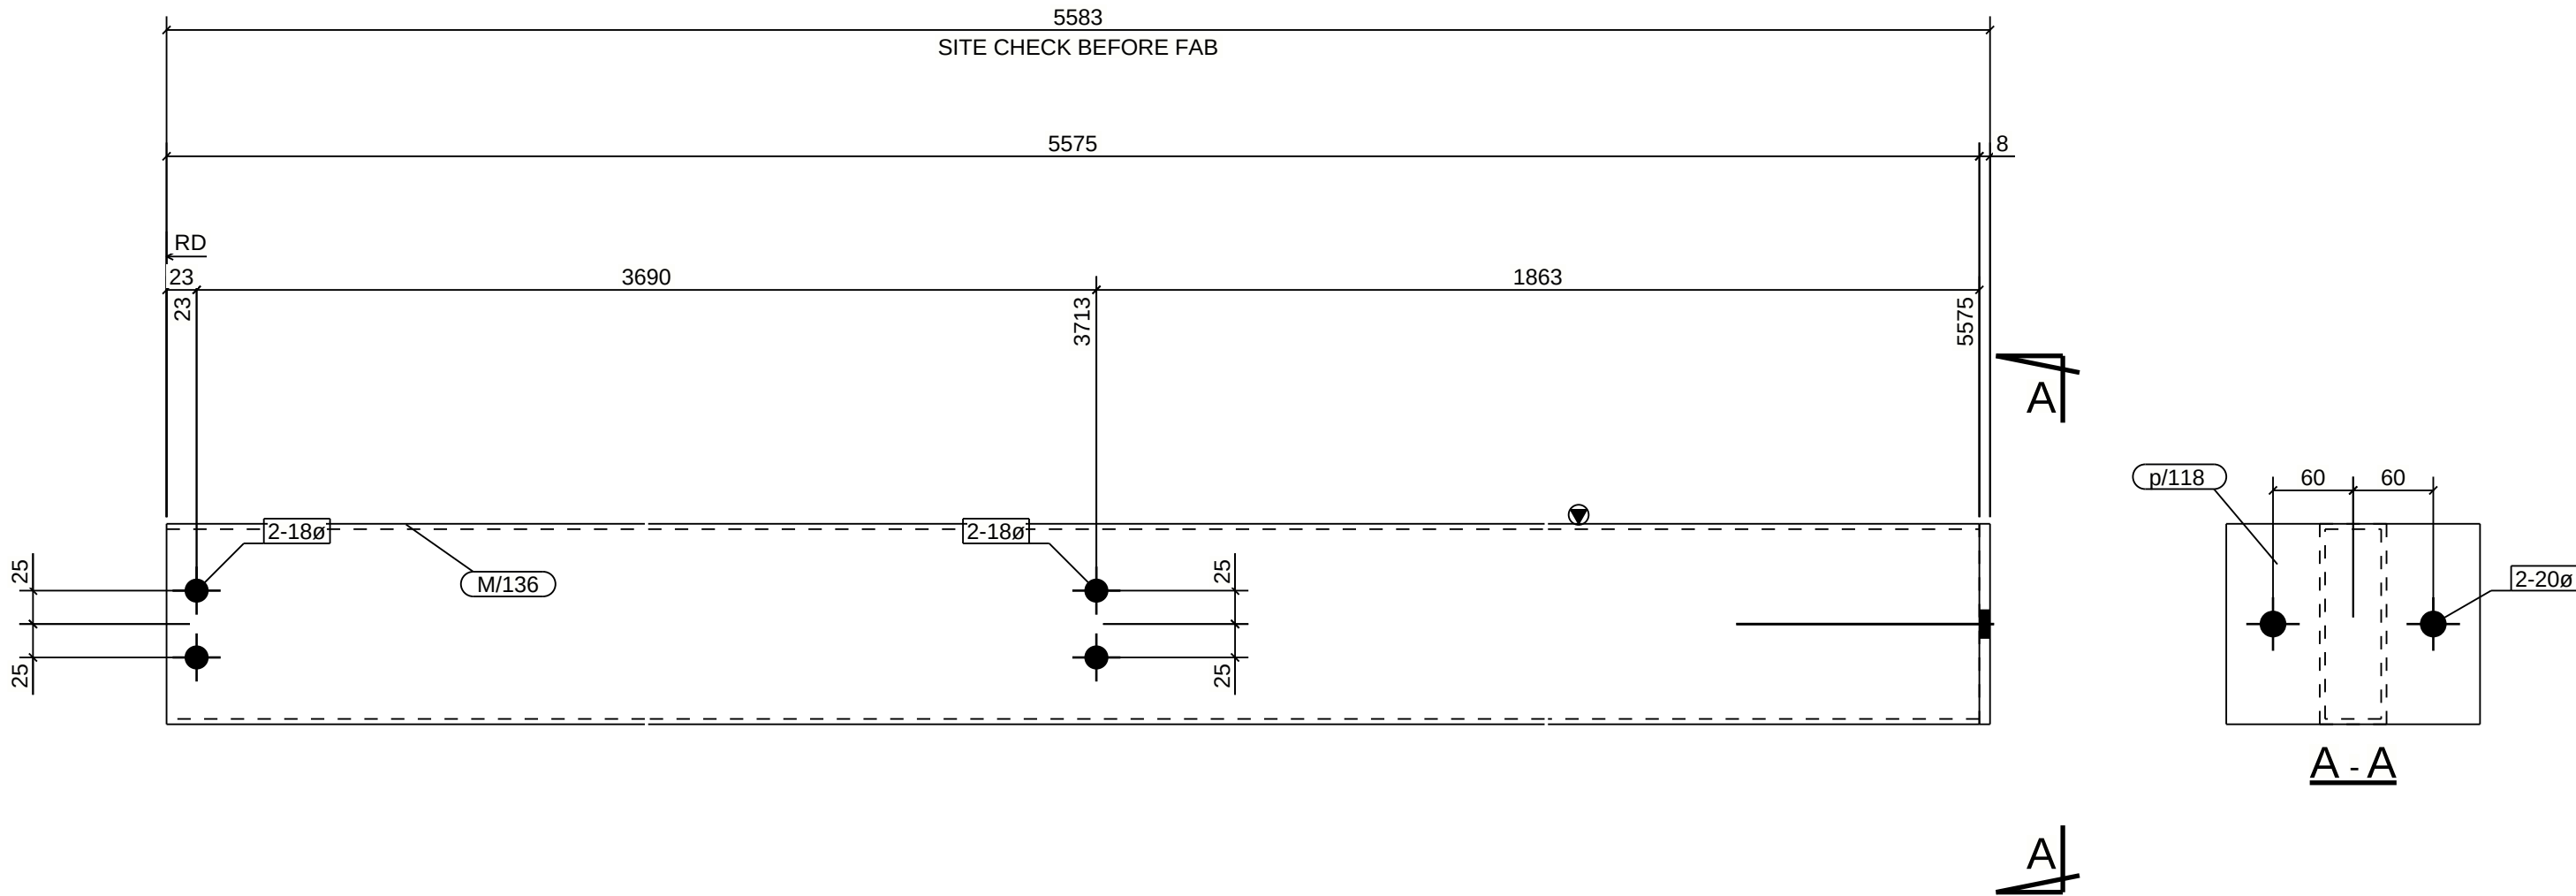


1 BEAM[S] REQUIRED MK ARB/4

MATERIAL LIST						
ITEM	No.OFF	SECTION	LENGTH	GRADE	WEIGHT(kg)	AREA(m ²)
M/136	1	RHS150*50*4.0	5575	C350	64.8	2.135
p/118	1	FL8*150	190	250	1.8	0.062
TOTAL:					66.6	2.2

Notes: ALL HOLES 22 DIA U.N.O. ALL FILLET WELDS 6 CFW UNO ALL BUTT WELDS FPBW	RevByDateDescription				MELTIQUE MEATS				Darren Gray CAD Services 597 Sherwood Creek Rd Upper Corindi NSW 2456					
	0	DG	08/03/2022	ORIGINAL ISSUE										
					43-45 COMMERCE ST				BEAM				Drawn By: DG	
													Checked By:	
									Approved By:					
					Scale:		Project No:		Assembly No:		Qty:	Size:	Sheet No:	Rev:
					1:5		1442		ARB/4		1	A3	N/A	0

PHASE	QTY.
2	1
GRID LOCATION	
ARB/5	D/12-15

SUB-ASSEMBLY REF.	
No.	In Assembly.
1	ALONE

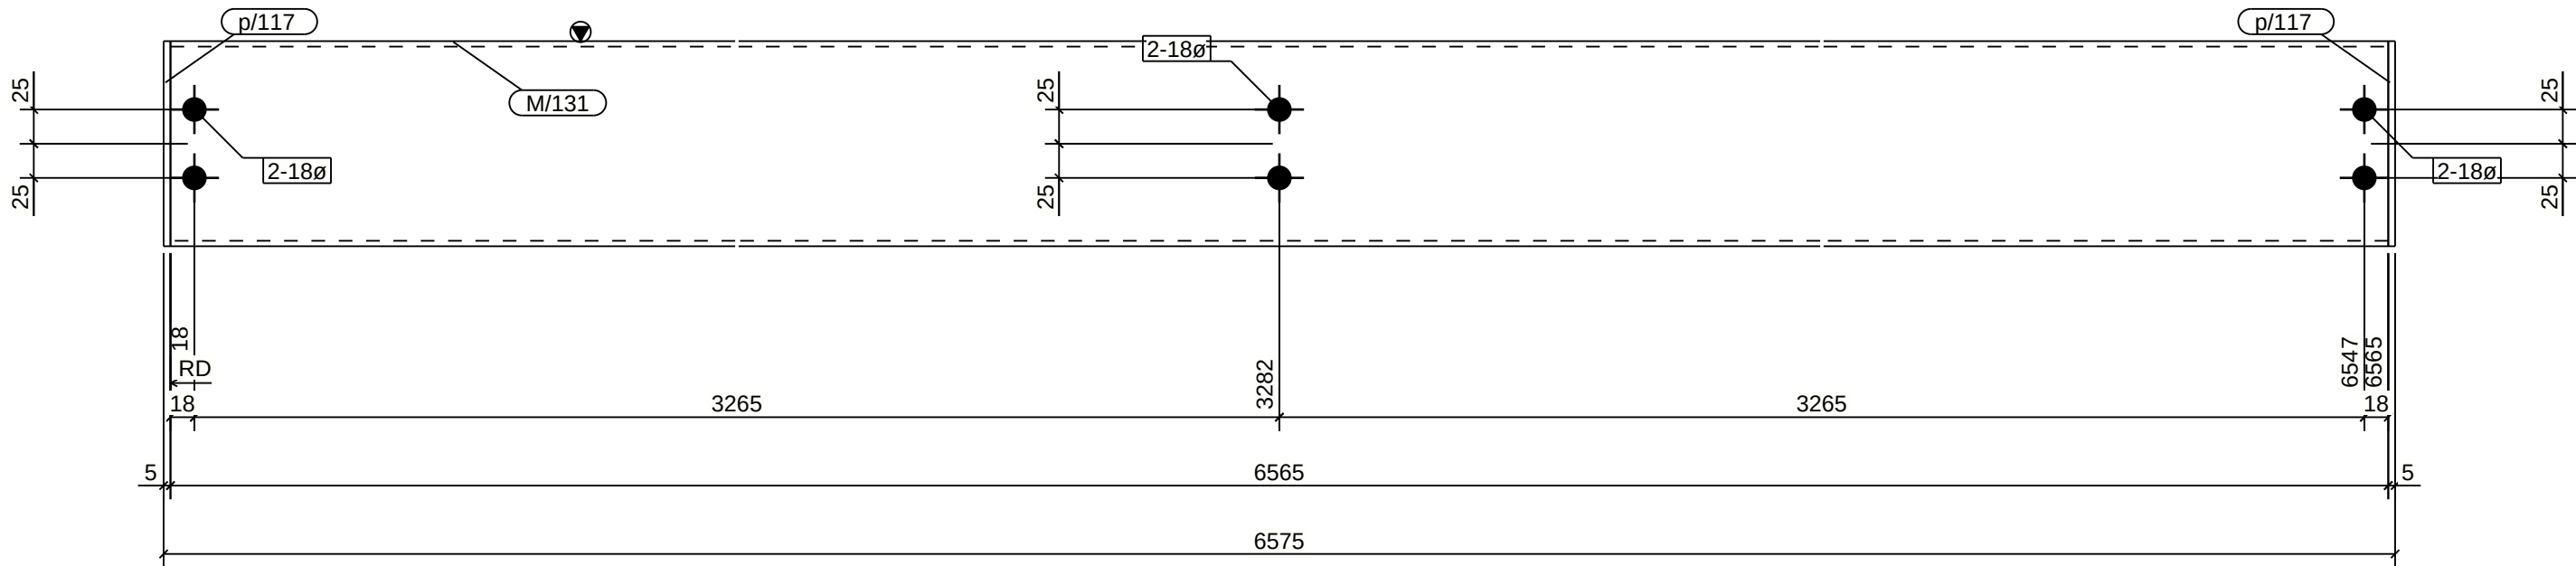

1 BEAM[S] REQUIRED MK ARB/5

MATERIAL LIST						
ITEM	No.OFF	SECTION	LENGTH	GRADE	WEIGHT(kg)	AREA(m ²)
M/131	1	RHS150*50*4.0	6565	C350	76.3	2.514
p/117	2	FL5*50	150	250	0.6	0.034
TOTAL:					76.9	2.5


Notes:
ALL HOLES 22 DIA U.N.O.
ALL FILLET WELDS 6 CFW UNO
ALL BUTT WELDS FPBW

Rev	By	Date	Description
0	DG	08/03/2022	ORIGINAL ISSUE

MELTIQUE MEATS			Darren Gray CAD Services 597 Sherwood Creek Rd, Upper Corindi NSW 2456			
43-45 COMMERCE ST						
BEAM			Drawn By: DG			
			Checked By:			
			Approved By:			
Scale:	Project No:	Assembly No:	Qty:	Size:	Sheet No:	Rev:
1:5	1442	ARB/5	1	A3	N/A	0

PHASE	QTY.
2	1
GRID LOCATION	
ARB/6	D/15-19

SUB-ASSEMBLY REF.	
No.	In Assembly.
1	ALONE

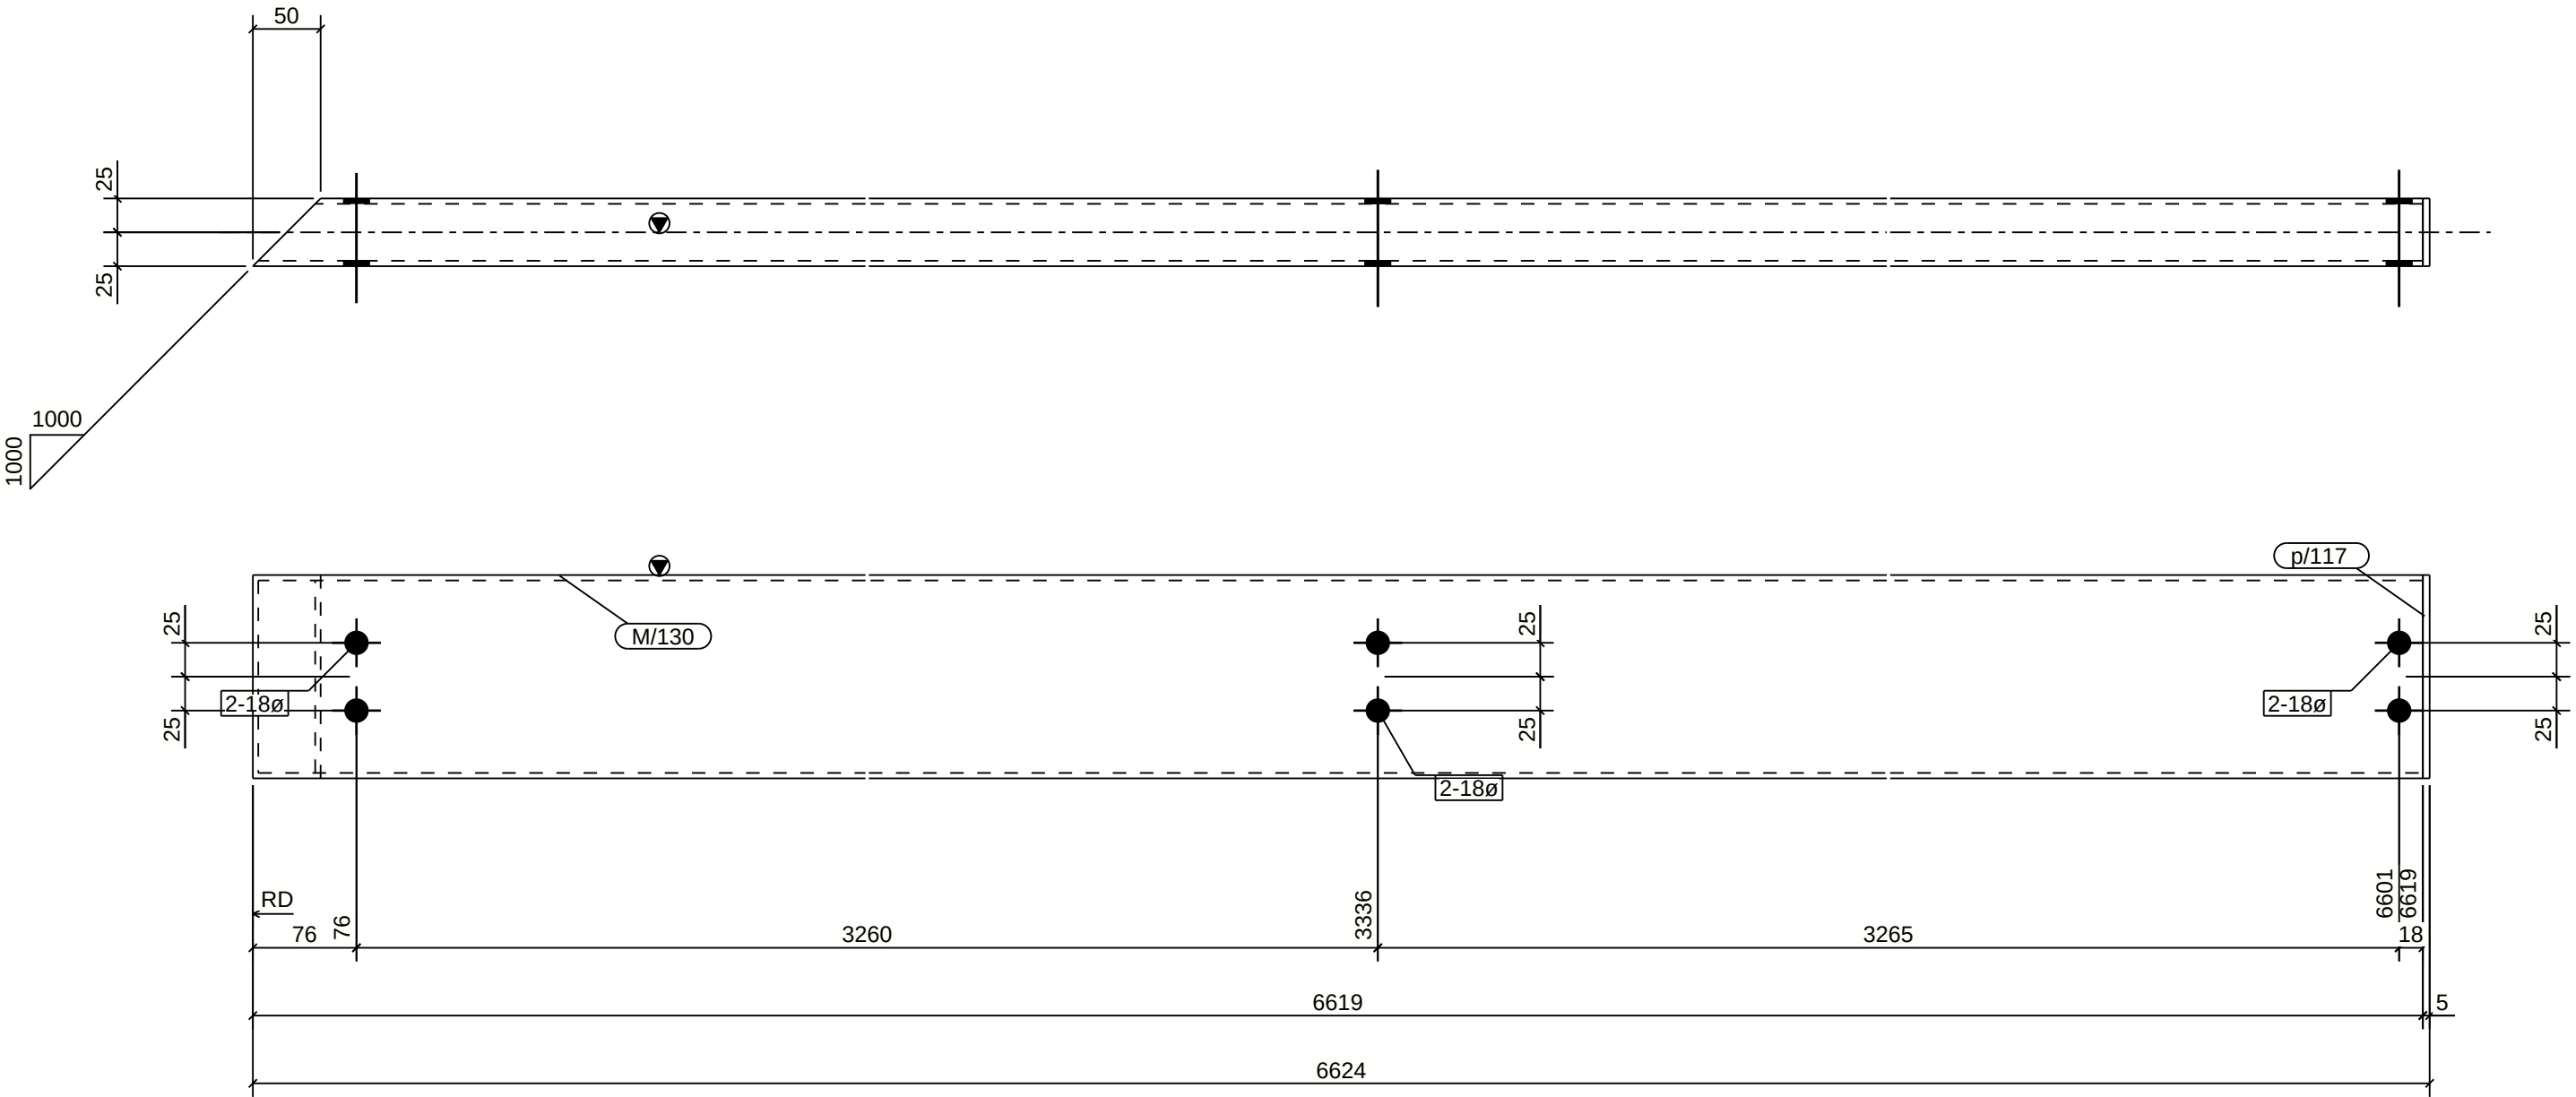

1 BEAM[S] REQUIRED MK ARB/6

MATERIAL LIST						
ITEM	No.OFF	SECTION	LENGTH	GRADE	WEIGHT(kg)	AREA(m²)
M/130	1	RHS150*50*4.0	6619	C350	76.9	2.535
p/117	1	FL5*50	150	250	0.3	0.017
TOTAL:					77.2	2.6


Notes:
ALL HOLES 22 DIA U.N.O.
ALL FILLET WELDS 6 CFW UNO
ALL BUTT WELDS FPBW

Rev	By	Date	Description
0	DG	08/03/2022	ORIGINAL ISSUE

MELTIQUE MEATS			Darren Gray CAD Services 597 Sherwood Creek Rd, Upper Corindi NSW 2456			
43-45 COMMERCE ST						
BEAM			Drawn By: DG			
			Checked By:			
			Approved By:			
Scale:	Project No:	Assembly No:	Qty:	Size:	Sheet No:	Rev:
1:5	1442	ARB/6	1	A3	N/A	0

PHASE	QTY.
2	1
GRID LOCATION	
ARB/7	D/6-12

SUB-ASSEMBLY REF.	
No.	In Assembly.
1	ALONE

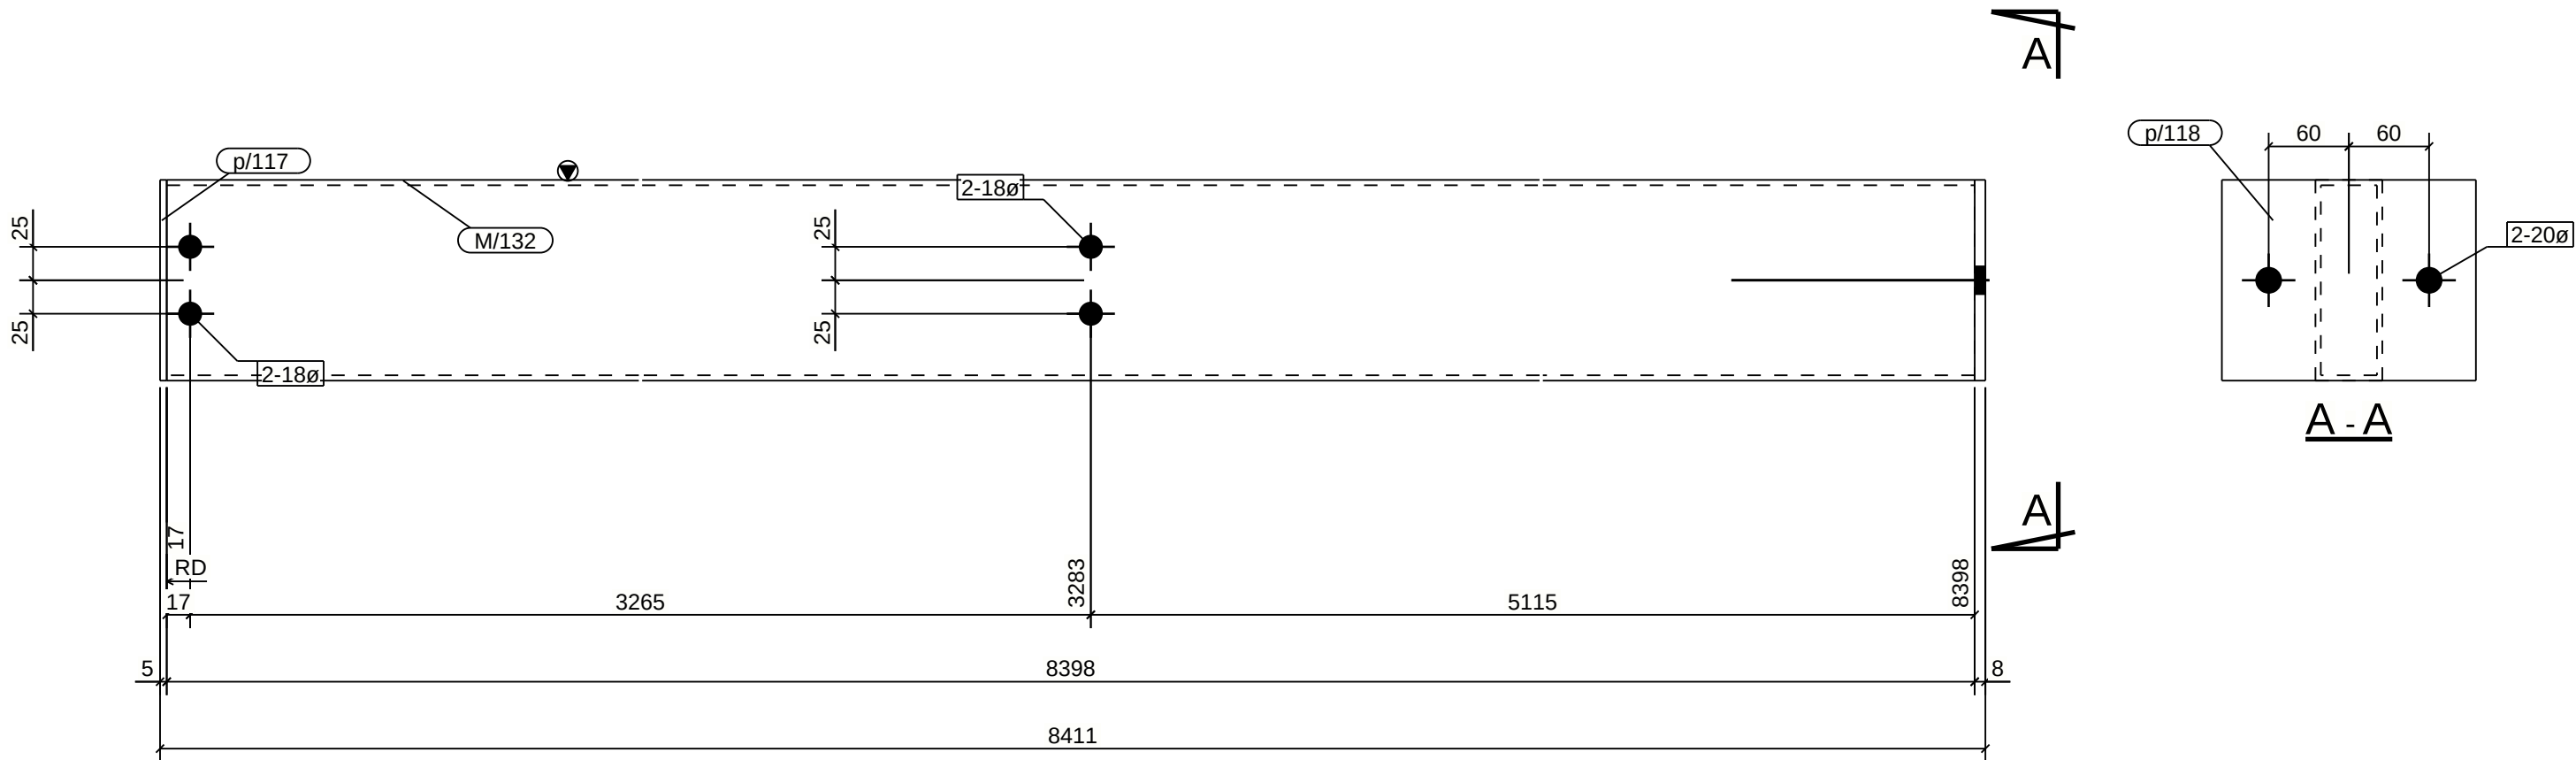

1 BEAM[S] REQUIRED MK ARB/7

MATERIAL LIST						
ITEM	No.OFF	SECTION	LENGTH	GRADE	WEIGHT(kg)	AREA(m ²)
M/132	1	RHS150*50*4.0	8398	C350	97.6	3.216
p/117	1	FL5*50	150	250	0.3	0.017
p/118	1	FL8*150	190	250	1.8	0.062
TOTAL:					99.7	3.3


Notes:
ALL HOLES 22 DIA U.N.O.
ALL FILLET WELDS 6 CFW UNO
ALL BUTT WELDS FPBW

Rev	By	Date	Description
0	DG	08/03/2022	ORIGINAL ISSUE

MELTIQUE MEATS			Darren Gray CAD Services 597 Sherwood Creek Rd, Upper Corindi NSW 2456			
43-45 COMMERCE ST						
BEAM			Drawn By: DG			
			Checked By:			
			Approved By:			
Scale:	Project No:	Assembly No:	Qty:	Size:	Sheet No:	Rev:
1:5	1442	ARB/7	1	A3	N/A	0

PHASE	QTY.
2	1
GRID LOCATION	
ARB/8	D-F/19

SUB-ASSEMBLY REF.	
No.	In Assembly.
1	ALONE

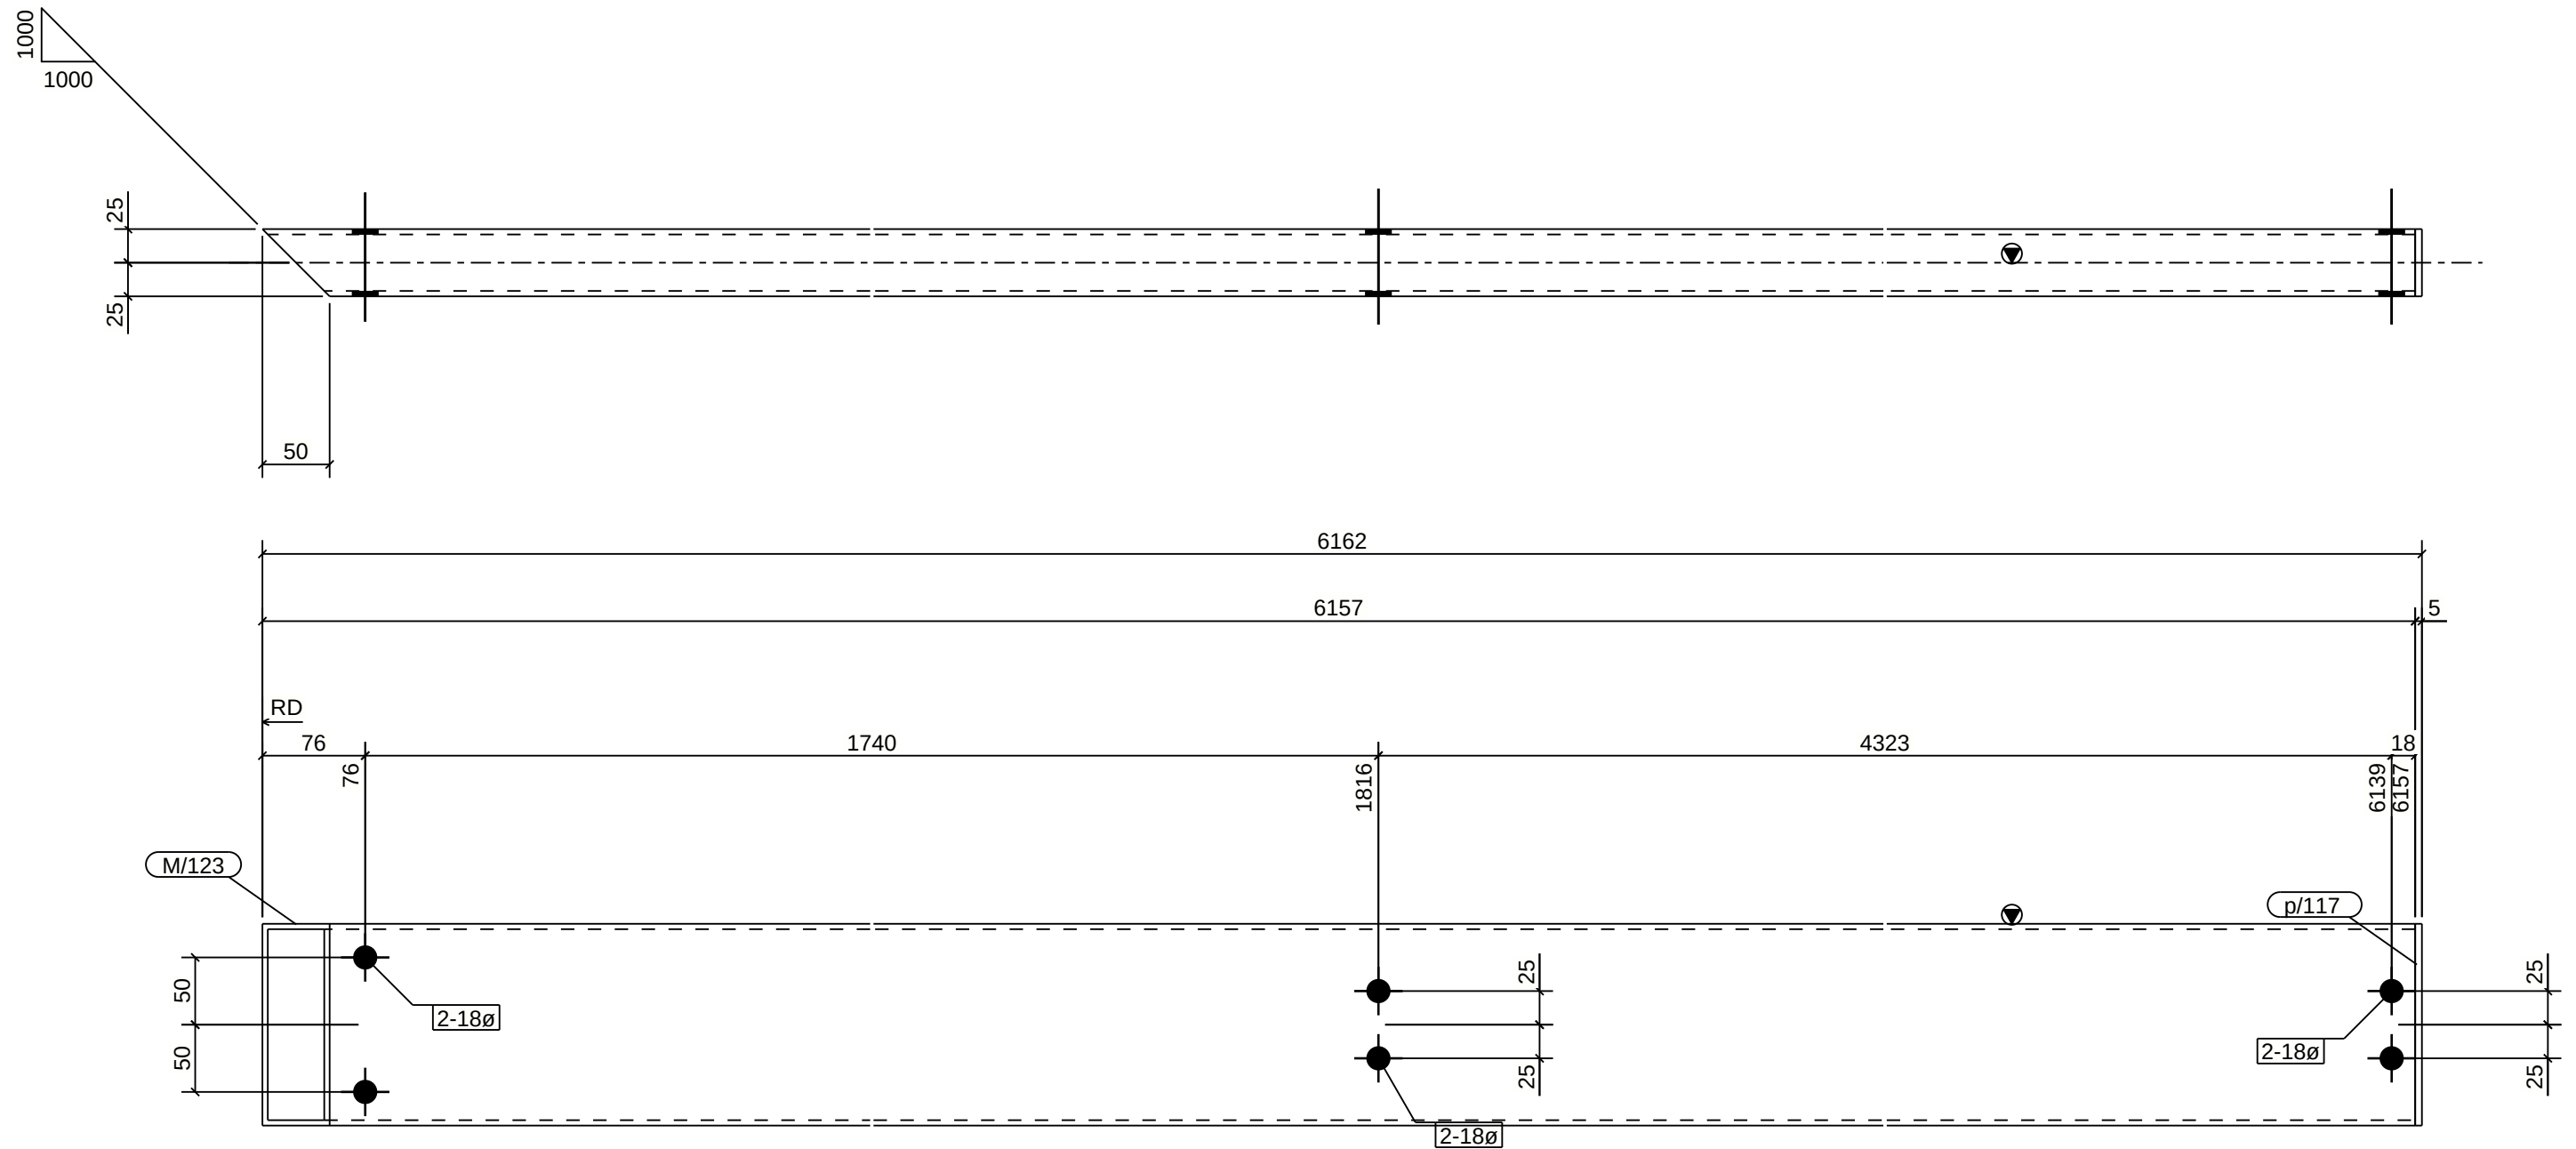


1 BEAM[S] REQUIRED MK ARB/8

MATERIAL LIST						
ITEM	No.OFF	SECTION	LENGTH	GRADE	WEIGHT(kg)	AREA(m ²)
M/123	1	RHS150*50*4.0	6157	C350	71.5	2.358
p/117	1	FL5*50	150	250	0.3	0.017
TOTAL:					71.8	2.4

Notes: ALL HOLES 22 DIA U.N.O. ALL FILLET WELDS 6 CFW UNO ALL BUTT WELDS FPBW	Rev	By	Date	Description	MELTIQUE MEATS 43-45 COMMERCE ST BEAM				Darren Gray CAD Services 597 Sherwood Creek Rd, Upper Corindi NSW 2456					
	0	DG	08/03/2022	ORIGINAL ISSUE					Drawn By: DG					
					Checked By:									
					Approved By:									
					Scale:	Project No:	Assembly No:	Qty:	Size:	Sheet No:	Rev:			
					1:5	1442	ARB/8	1	A3	N/A	0			

PHASE	QTY.
2	2
GRID LOCATION	
ARB/9	G-H/19

SUB-ASSEMBLY REF.	
No.	In Assembly.
2	ALONE

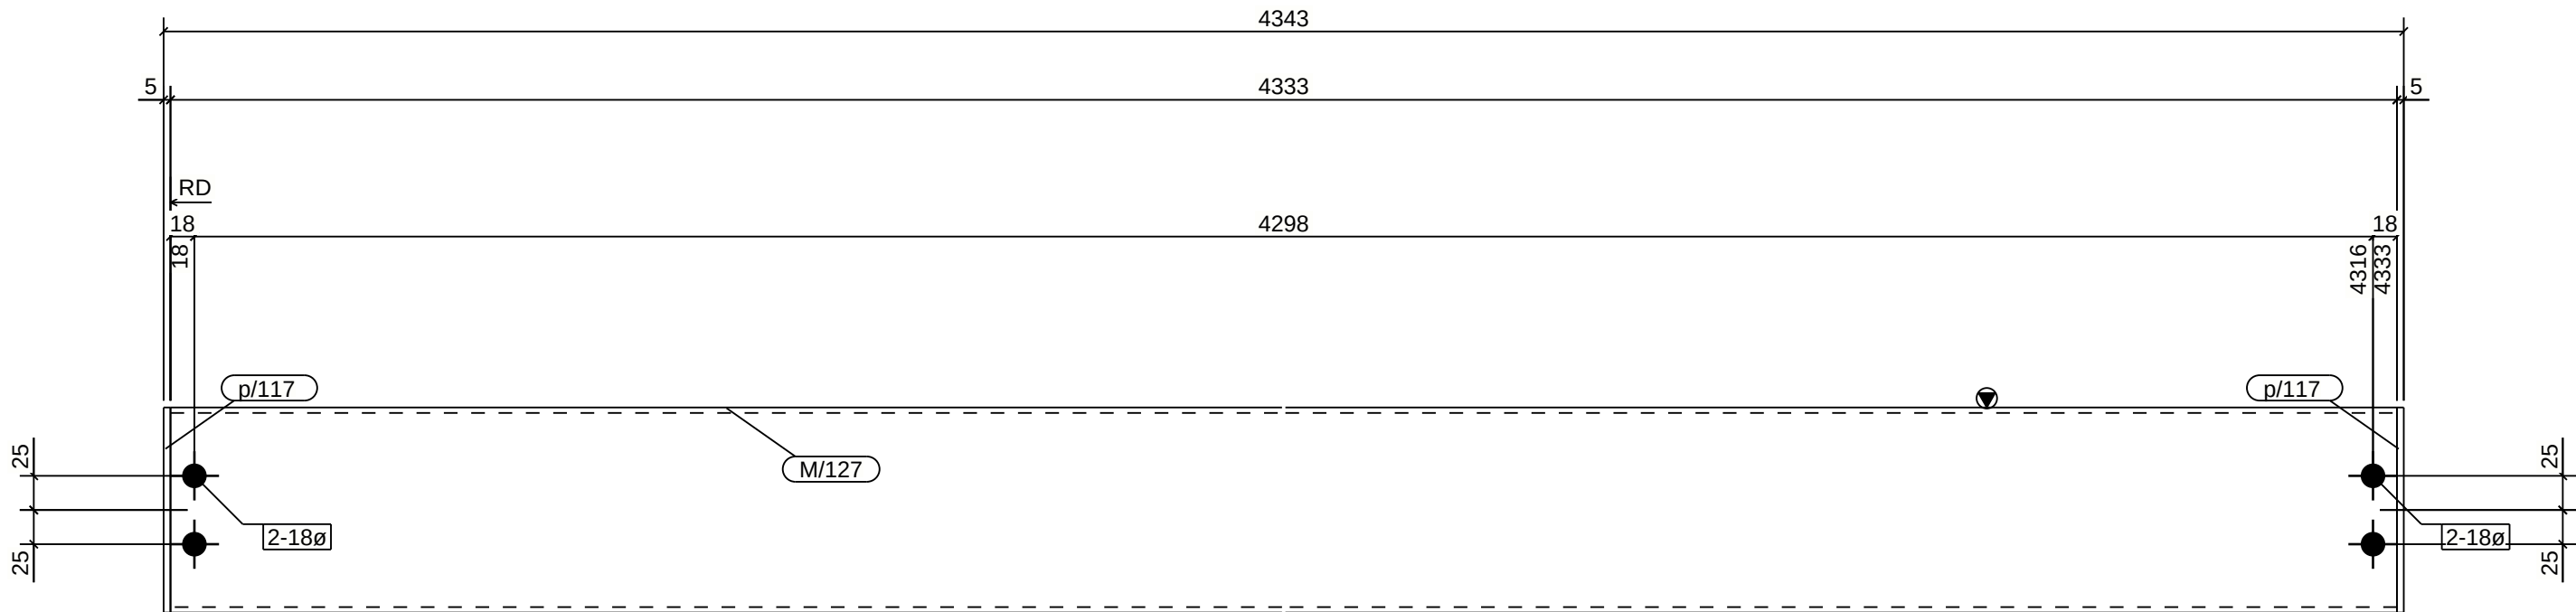

2 BEAM[S] REQUIRED MK ARB/9

MATERIAL LIST						
ITEM	No.OFF	SECTION	LENGTH	GRADE	WEIGHT(kg)	AREA(m ²)
M/127	1	RHS150*50*4.0	4333	C350	50.3	1.660
p/117	2	FL5*50	150	250	0.6	0.034
TOTAL:					50.9	1.7


Notes:
ALL HOLES 22 DIA U.N.O.
ALL FILLET WELDS 6 CFW UNO
ALL BUTT WELDS FPBW

Rev	By	Date	Description
0	DG	08/03/2022	ORIGINAL ISSUE

MELTIQUE MEATS				Darren Gray CAD Services 597 Sherwood Creek Rd. Upper Corindi NSW 2456			
43-45 COMMERCE ST				Drawn By: DG			
BEAM				Checked By:			
Approved By:				Approved By:			
Scale:	Project No:	Assembly No:		Qty:	Size:	Sheet No:	Rev:
1:5	1442	ARB/9		2	A3	N/A	0

PHASE	QTY.
2	1
GRID LOCATION	
ARB/10	J-L/19

SUB-ASSEMBLY REF.	
No.	In Assembly.
1	ALONE

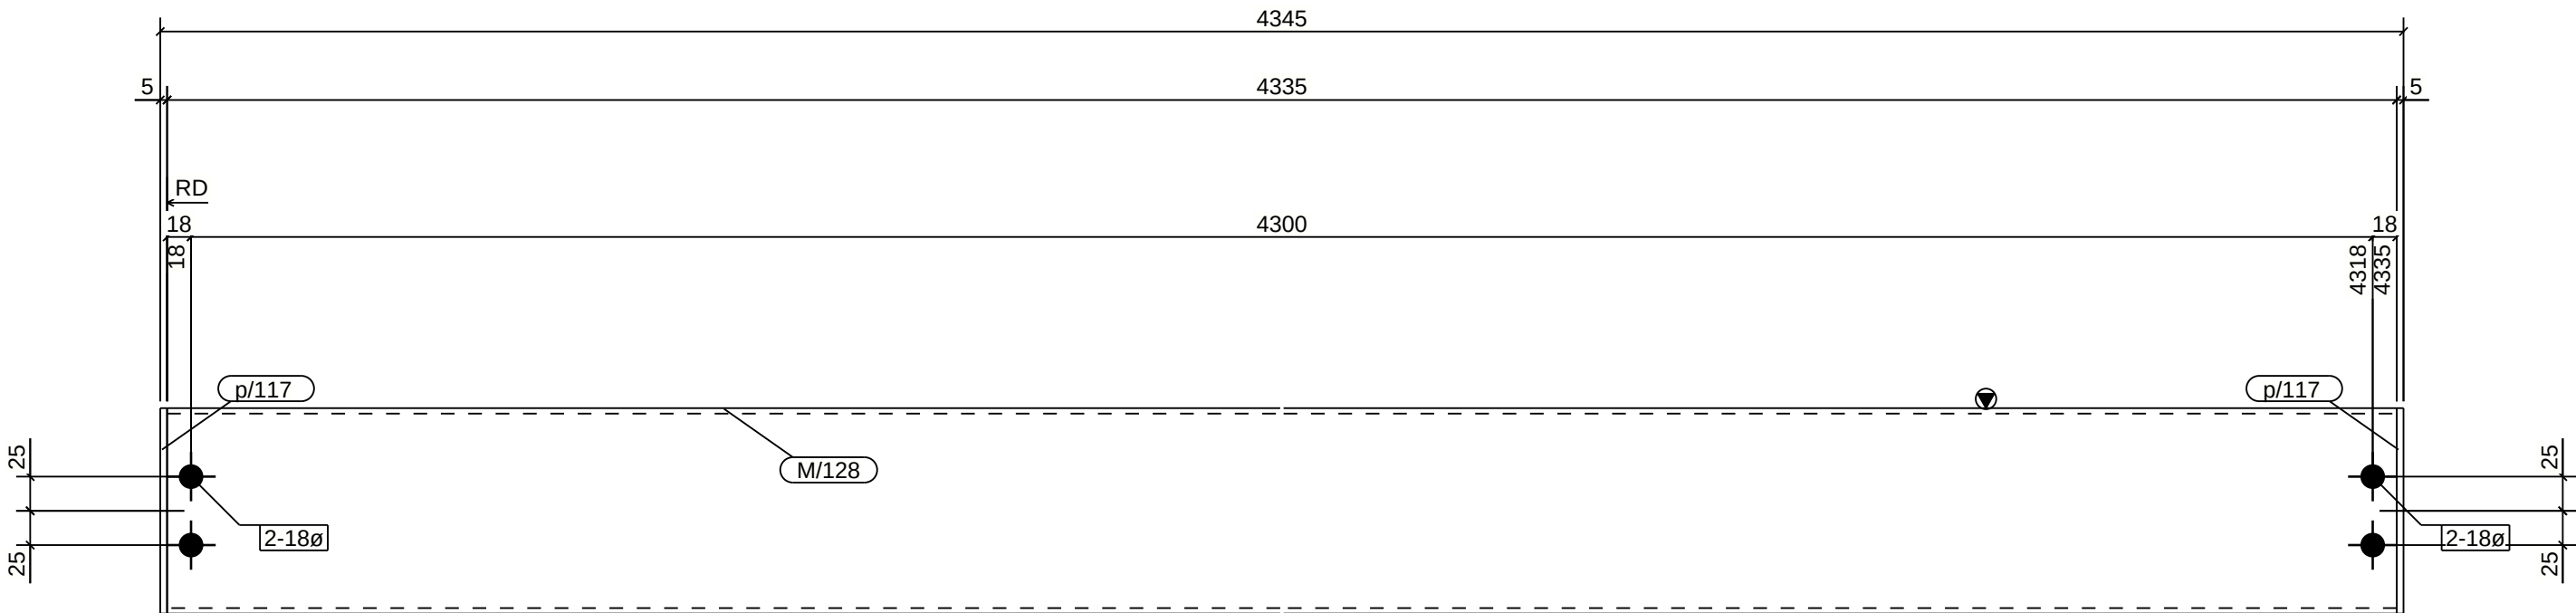

1 BEAM[S] REQUIRED MK ARB/10

MATERIAL LIST						
ITEM	No.OFF	SECTION	LENGTH	GRADE	WEIGHT(kg)	AREA(m ²)
M/128	1	RHS150*50*4.0	4335	C350	50.4	1.660
p/117	2	FL5*50	150	250	0.6	0.034
TOTAL:					51.0	1.7


Notes:
ALL HOLES 22 DIA U.N.O.
ALL FILLET WELDS 6 CFW UNO
ALL BUTT WELDS FPBW

Rev	By	Date	Description
0	DG	08/03/2022	ORIGINAL ISSUE

MELTIQUE MEATS				Darren Gray CAD Services 597 Sherwood Creek Rd. Upper Corindi NSW 2456			
43-45 COMMERCE ST				Drawn By: DG			
BEAM				Checked By:			
Approved By:				Approved By:			
Scale:	Project No:	Assembly No:		Qty:	Size:	Sheet No:	Rev:
1:5	1442	ARB/10		1	A3	N/A	0

PHASE	QTY.
2	1
GRID LOCATION	
ARB/11	L-M/19

SUB-ASSEMBLY REF.	
No.	In Assembly.
1	ALONE

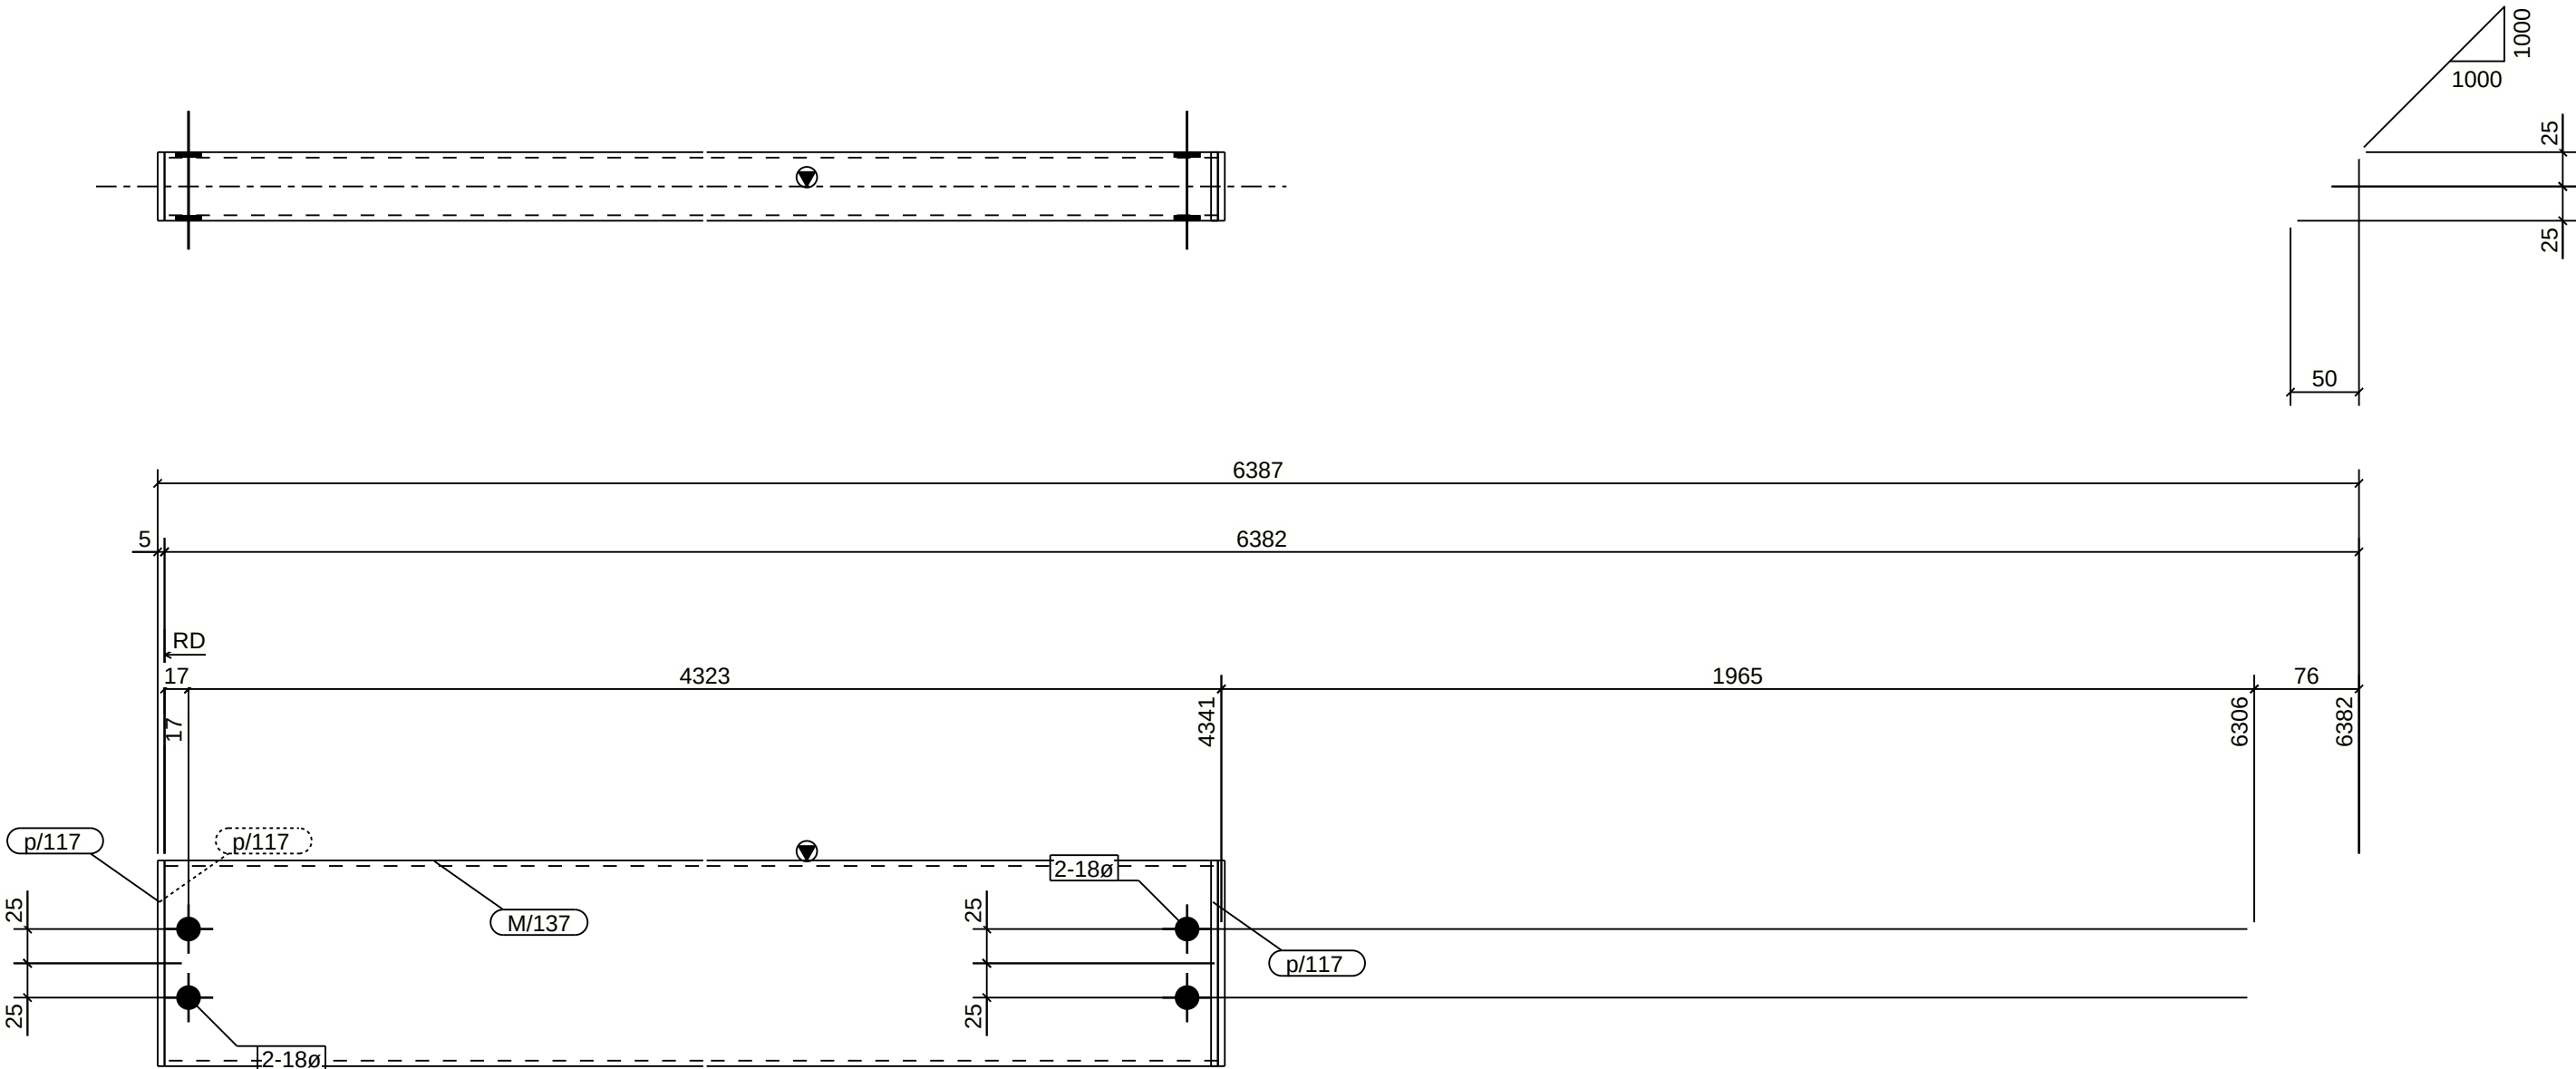

1 BEAM[S] REQUIRED MK ARB/11

MATERIAL LIST						
ITEM	No.OFF	SECTION	LENGTH	GRADE	WEIGHT(kg)	AREA(m²)
M/137	1	RHS150*50*4.0	4338	C350	50.4	1.661
p/117	3	FL5*50	150	250	0.9	0.051
TOTAL:					51.3	1.7


Notes:
ALL HOLES 22 DIA U.N.O.
ALL FILLET WELDS 6 CFW UNO
ALL BUTT WELDS FPBW

Rev	By	Date	Description
0	DG	08/03/2022	ORIGINAL ISSUE

MELTIQUE MEATS			Darren Gray CAD Services 597 Sherwood Creek Rd, Upper Corindi NSW 2456			
43-45 COMMERCE ST			Drawn By: DG			
BEAM			Checked By:			
Scale: 1:5			Approved By:			
Project No: 1442		Assembly No: ARB/11		Qty: 1	Size: A3	Sheet No: N/A
Rev: 0		Rev: 0		Rev: 0		

PHASE	QTY.
2	1
GRID LOCATION	
ARB/12	P/12-16

SUB-ASSEMBLY REF.	
No.	In Assembly.
1	ALONE

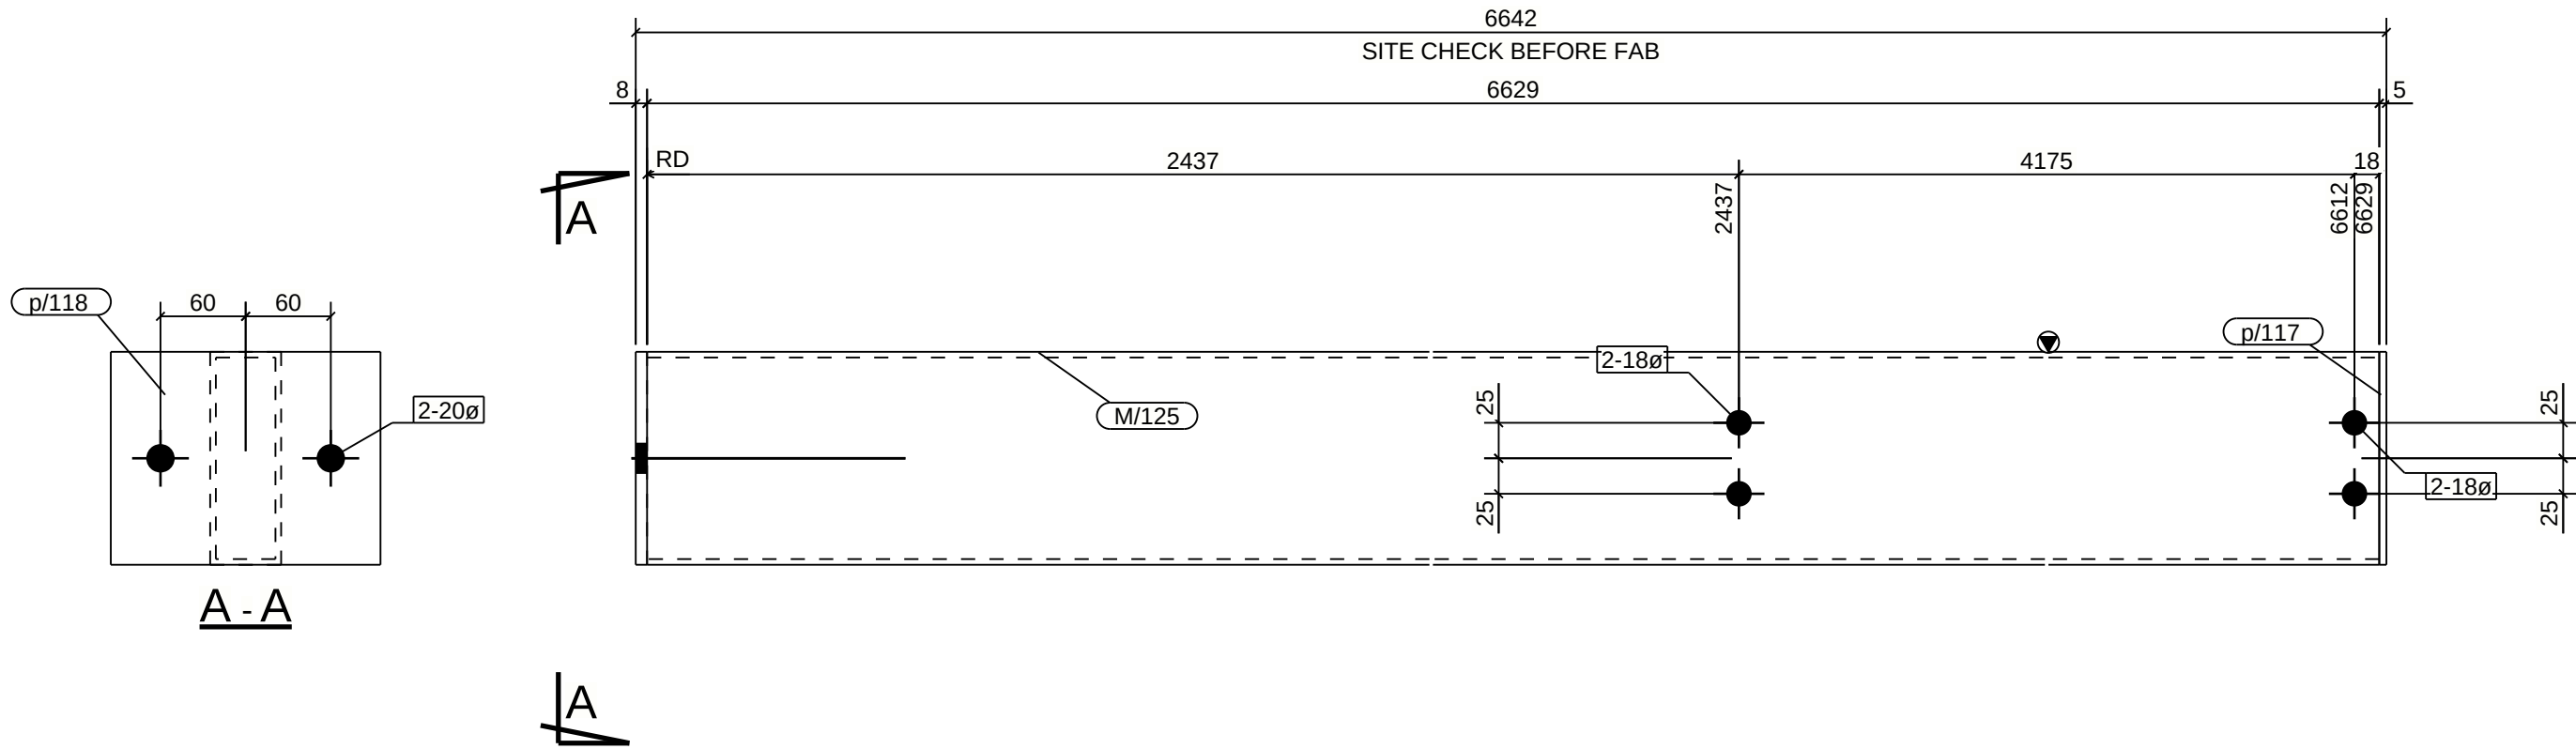

1 BEAM[S] REQUIRED MK ARB/12

MATERIAL LIST						
ITEM	No.OFF	SECTION	LENGTH	GRADE	WEIGHT(kg)	AREA(m ²)
M/125	1	RHS150*50*4.0	6629	C350	77.0	2.539
p/117	1	FL5*50	150	250	0.3	0.017
p/118	1	FL8*150	190	250	1.8	0.062
TOTAL:					79.1	2.6

Notes:
ALL HOLES 22 DIA U.N.O.
ALL FILLET WELDS 6 CFW UNO
ALL BUTT WELDS FPBW

Rev	By	Date	Description
0	DG	08/03/2022	ORIGINAL ISSUE

MELTIQUE MEATS				Darren Gray CAD Services 597 Sherwood Creek Rd, Upper Corindi NSW 2456			
43-45 COMMERCE ST				Drawn By: DG			
BEAM				Checked By:			
				Approved By:			
Scale:	Project No:	Assembly No:		Qty:	Size:	Sheet No:	Rev:
1:5	1442	ARB/12		1	A3	N/A	0

SUB-ASSEMBLY REF.	
No.	In Assembly.
1	ALONE



Notes:
ALL HOLES 22 DIA U.N.O.
ALL FILLET WELDS 6 CFW UNO
ALL BUTT WELDS FPBW

MELTIQUE MEATS 43-45 COMMERCE ST BEAM		Darren Gray CAD Services 597 Sherwood Creek Rd. Upper Corralind NSW 2456 	
Scale: 1:10 Project No: 1442 Assembly No: ARB/13		Drawn By: DG Checked By: Approved By: Qty: 1 Size: A2 Sheet No: N/A Rev: 0	

SUB-ASSEMBLY REF.	
No.	In Assembly.
1	ALONE




MATERIAL LIST						
ITEM	No.OFF	SECTION	LENGTH	GRADE	WEIGHT(kg)	AREA(m ²)
M/126	1	RHS150*50*4.0	6404	C350	74.4	2.453
TOTAL:					74.4	2.5

Notes: ALL HOLES 22 DIA U.N.O. ALL FILLET WELDS 6 CFW UNO ALL BUTT WELDS FPBW	RevByDateDescription				MELTIQUE MEATS				Darren Gray CAD Services 597 Sherwood Creek Rd. Upper Corindi NSW 2456 							
	0	DG	08/03/2022	ORIGINAL ISSUE												
					43-45 COMMERCE ST				BEAM				Drawn By: DG			
													Checked By:			
													Approved By:			
					Scale:1:10Project No:1442Assembly No:ARB/14				Qty:1	Size:A3	Sheet No:N/A	Rev:0				

PHASE	QTY.
2	1
GRID LOCATION	
C1/1	E/18

SUB-ASSEMBLY REF.	
No.	In Assembly.
1	ALONE

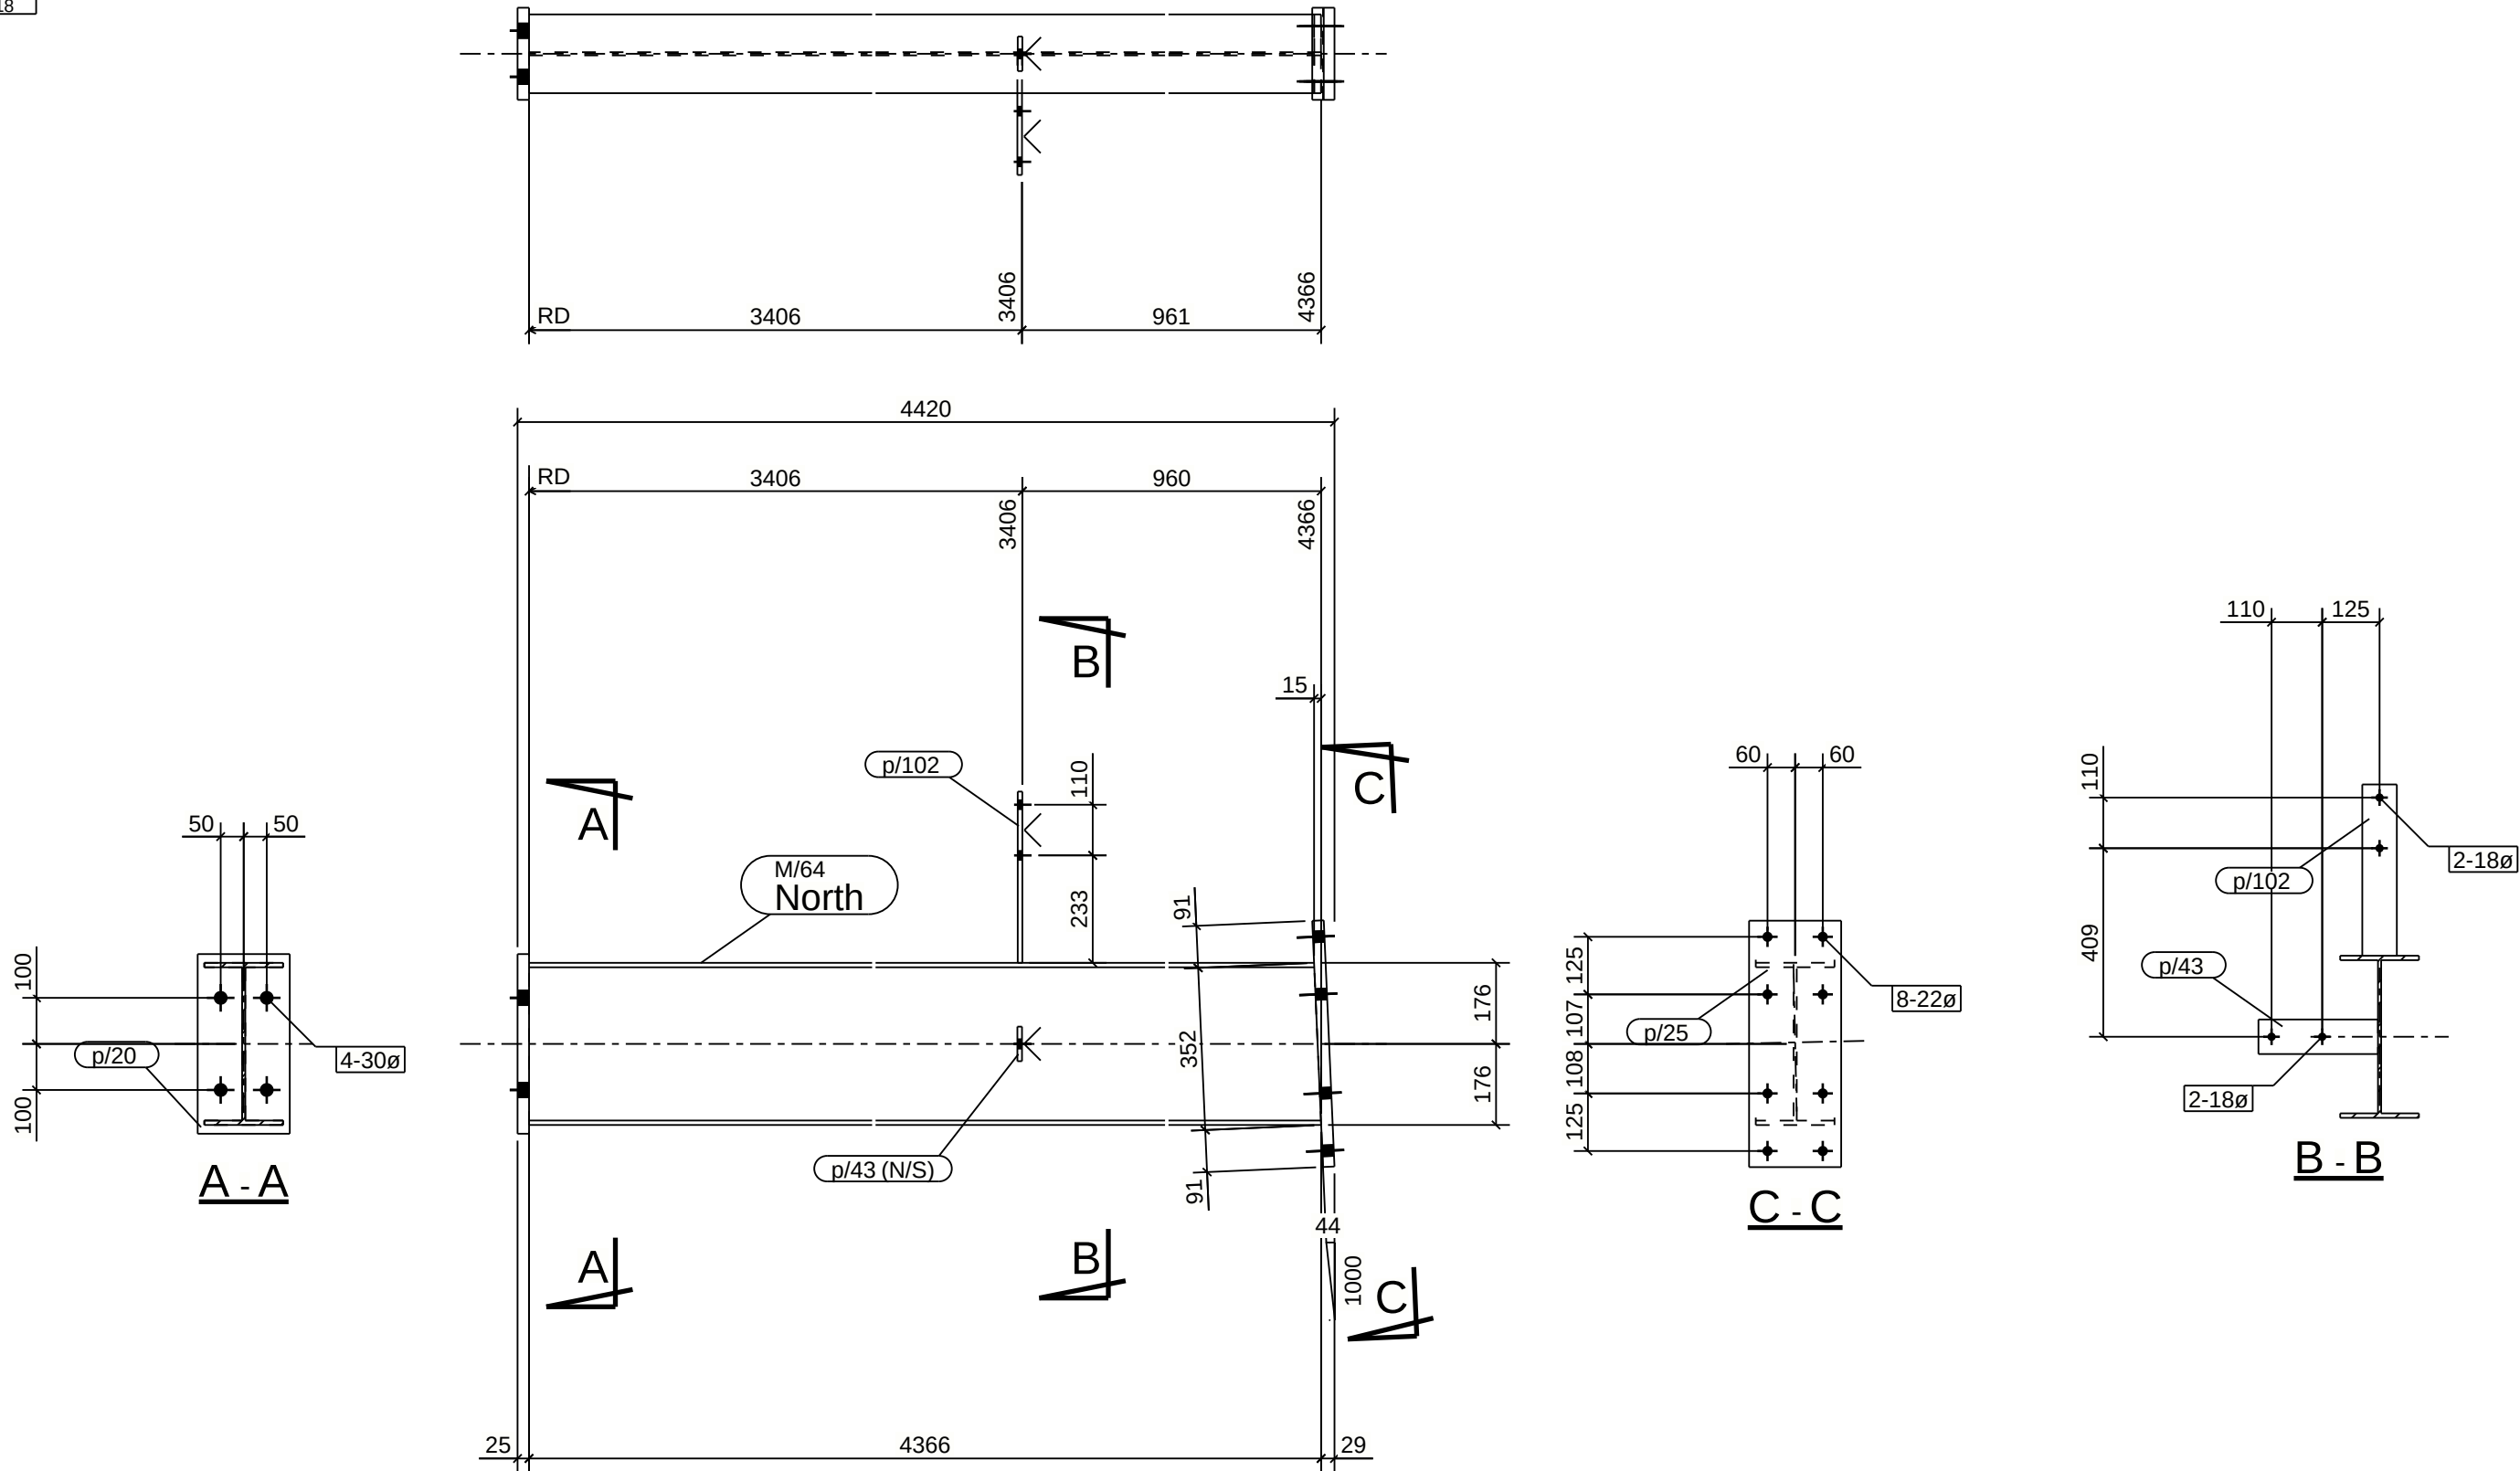

1 COLUMN[S] REQUIRED MK C1/1
Finish - HDG + H.B. EPOXY ON BASE PL'S

MATERIAL LIST						
ITEM	No.OFF	SECTION	LENGTH	GRADE	WEIGHT(kg)	AREA(m ²)
M/64	1	UB360*45	4366	300PLUS	195.2	5.895
p/20	1	FL25*200	390	250	15.3	0.185
p/25	1	FL25*200	535	250	21.0	0.251
p/43	1	FL10*75	260	250	1.5	0.044
p/102	1	FL10*75	372	250	2.2	0.063
TOTAL:					235.2	6.4


Notes:
ALL HOLES 22 DIA U.N.O.
ALL FILLET WELDS 6 CFW UNO
ALL BUTT WELDS FPBW

Rev	By	Date	Description
0	DG	08/03/2022	ORIGINAL ISSUE

MELTIQUE MEATS				Darren Gray CAD Services 597 Sherwood Creek Rd, Upper Corindi NSW 2456			
43-45 COMMERCE ST				Drawn By: DG			
COLUMN				Checked By:			
				Approved By:			
Scale:	Project No:	Assembly No:		Qty:	Size:	Sheet No:	Rev:
1:15	1442	C1/1		1	A3	N/A	0

PHASE	QTY.
2	1
GRID LOCATION	
C2/1	F/18

SUB-ASSEMBLY REF.	
No.	In Assembly.
1	ALONE

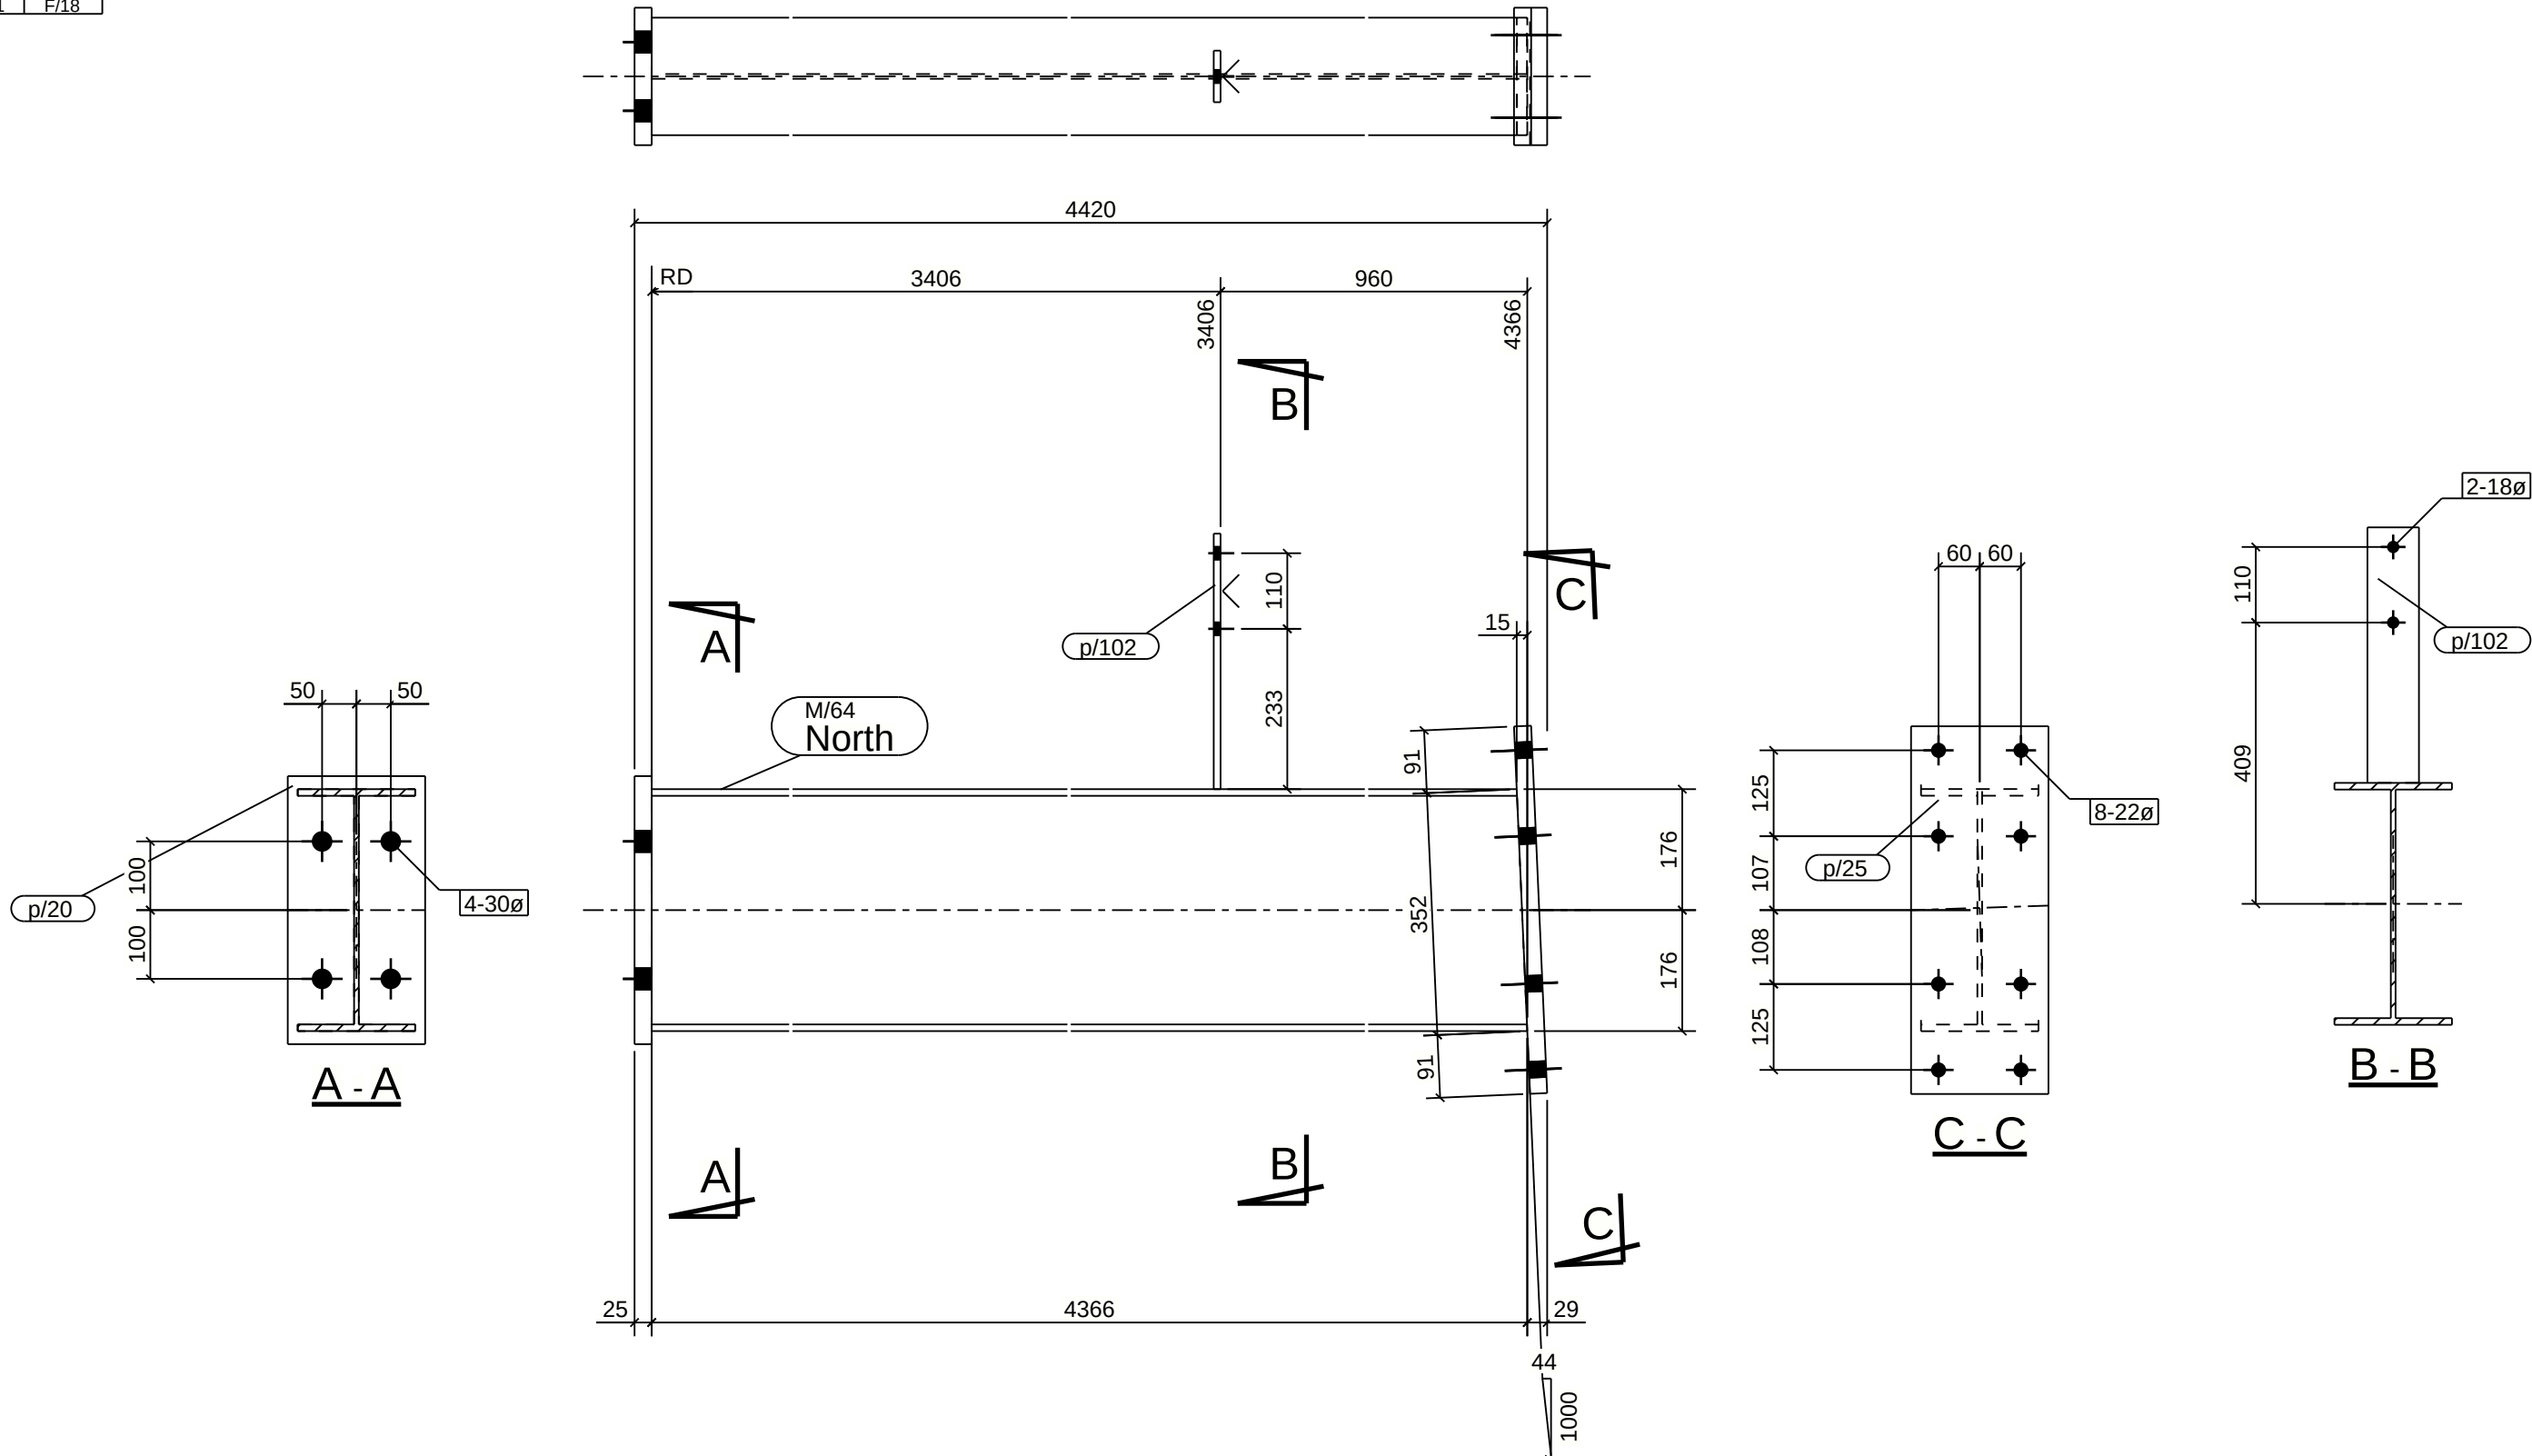

1 COLUMN[S] REQUIRED MK C2/1
Finish - HDG + H.B. EPOXY ON BASE PL'S

MATERIAL LIST						
ITEM	No.OFF	SECTION	LENGTH	GRADE	WEIGHT(kg)	AREA(m ²)
M/64	1	UB360*45	4366	300PLUS	195.2	5.895
p/20	1	FL25*200	390	250	15.3	0.185
p/25	1	FL25*200	535	250	21.0	0.251
p/102	1	FL10*75	372	250	2.2	0.063
TOTAL:					233.7	6.4


Notes:
ALL HOLES 22 DIA U.N.O.
ALL FILLET WELDS 6 CFW UNO
ALL BUTT WELDS FPBW

Rev	By	Date	Description
0	DG	08/03/2022	ORIGINAL ISSUE

MELTIQUE MEATS				Darren Gray CAD Services 597 Sherwood Creek Rd, Upper Corindi NSW 2456			
43-45 COMMERCE ST				Drawn By: DG			
COLUMN				Checked By:			
				Approved By:			
Scale:	Project No:	Assembly No:		Qty:	Size:	Sheet No:	Rev:
1:10	1442	C2/1		1	A3	N/A	0

PHASE	QTY.
2	1
GRID LOCATION	
C3/1	I/18

SUB-ASSEMBLY REF.	
No.	In Assembly.
1	ALONE

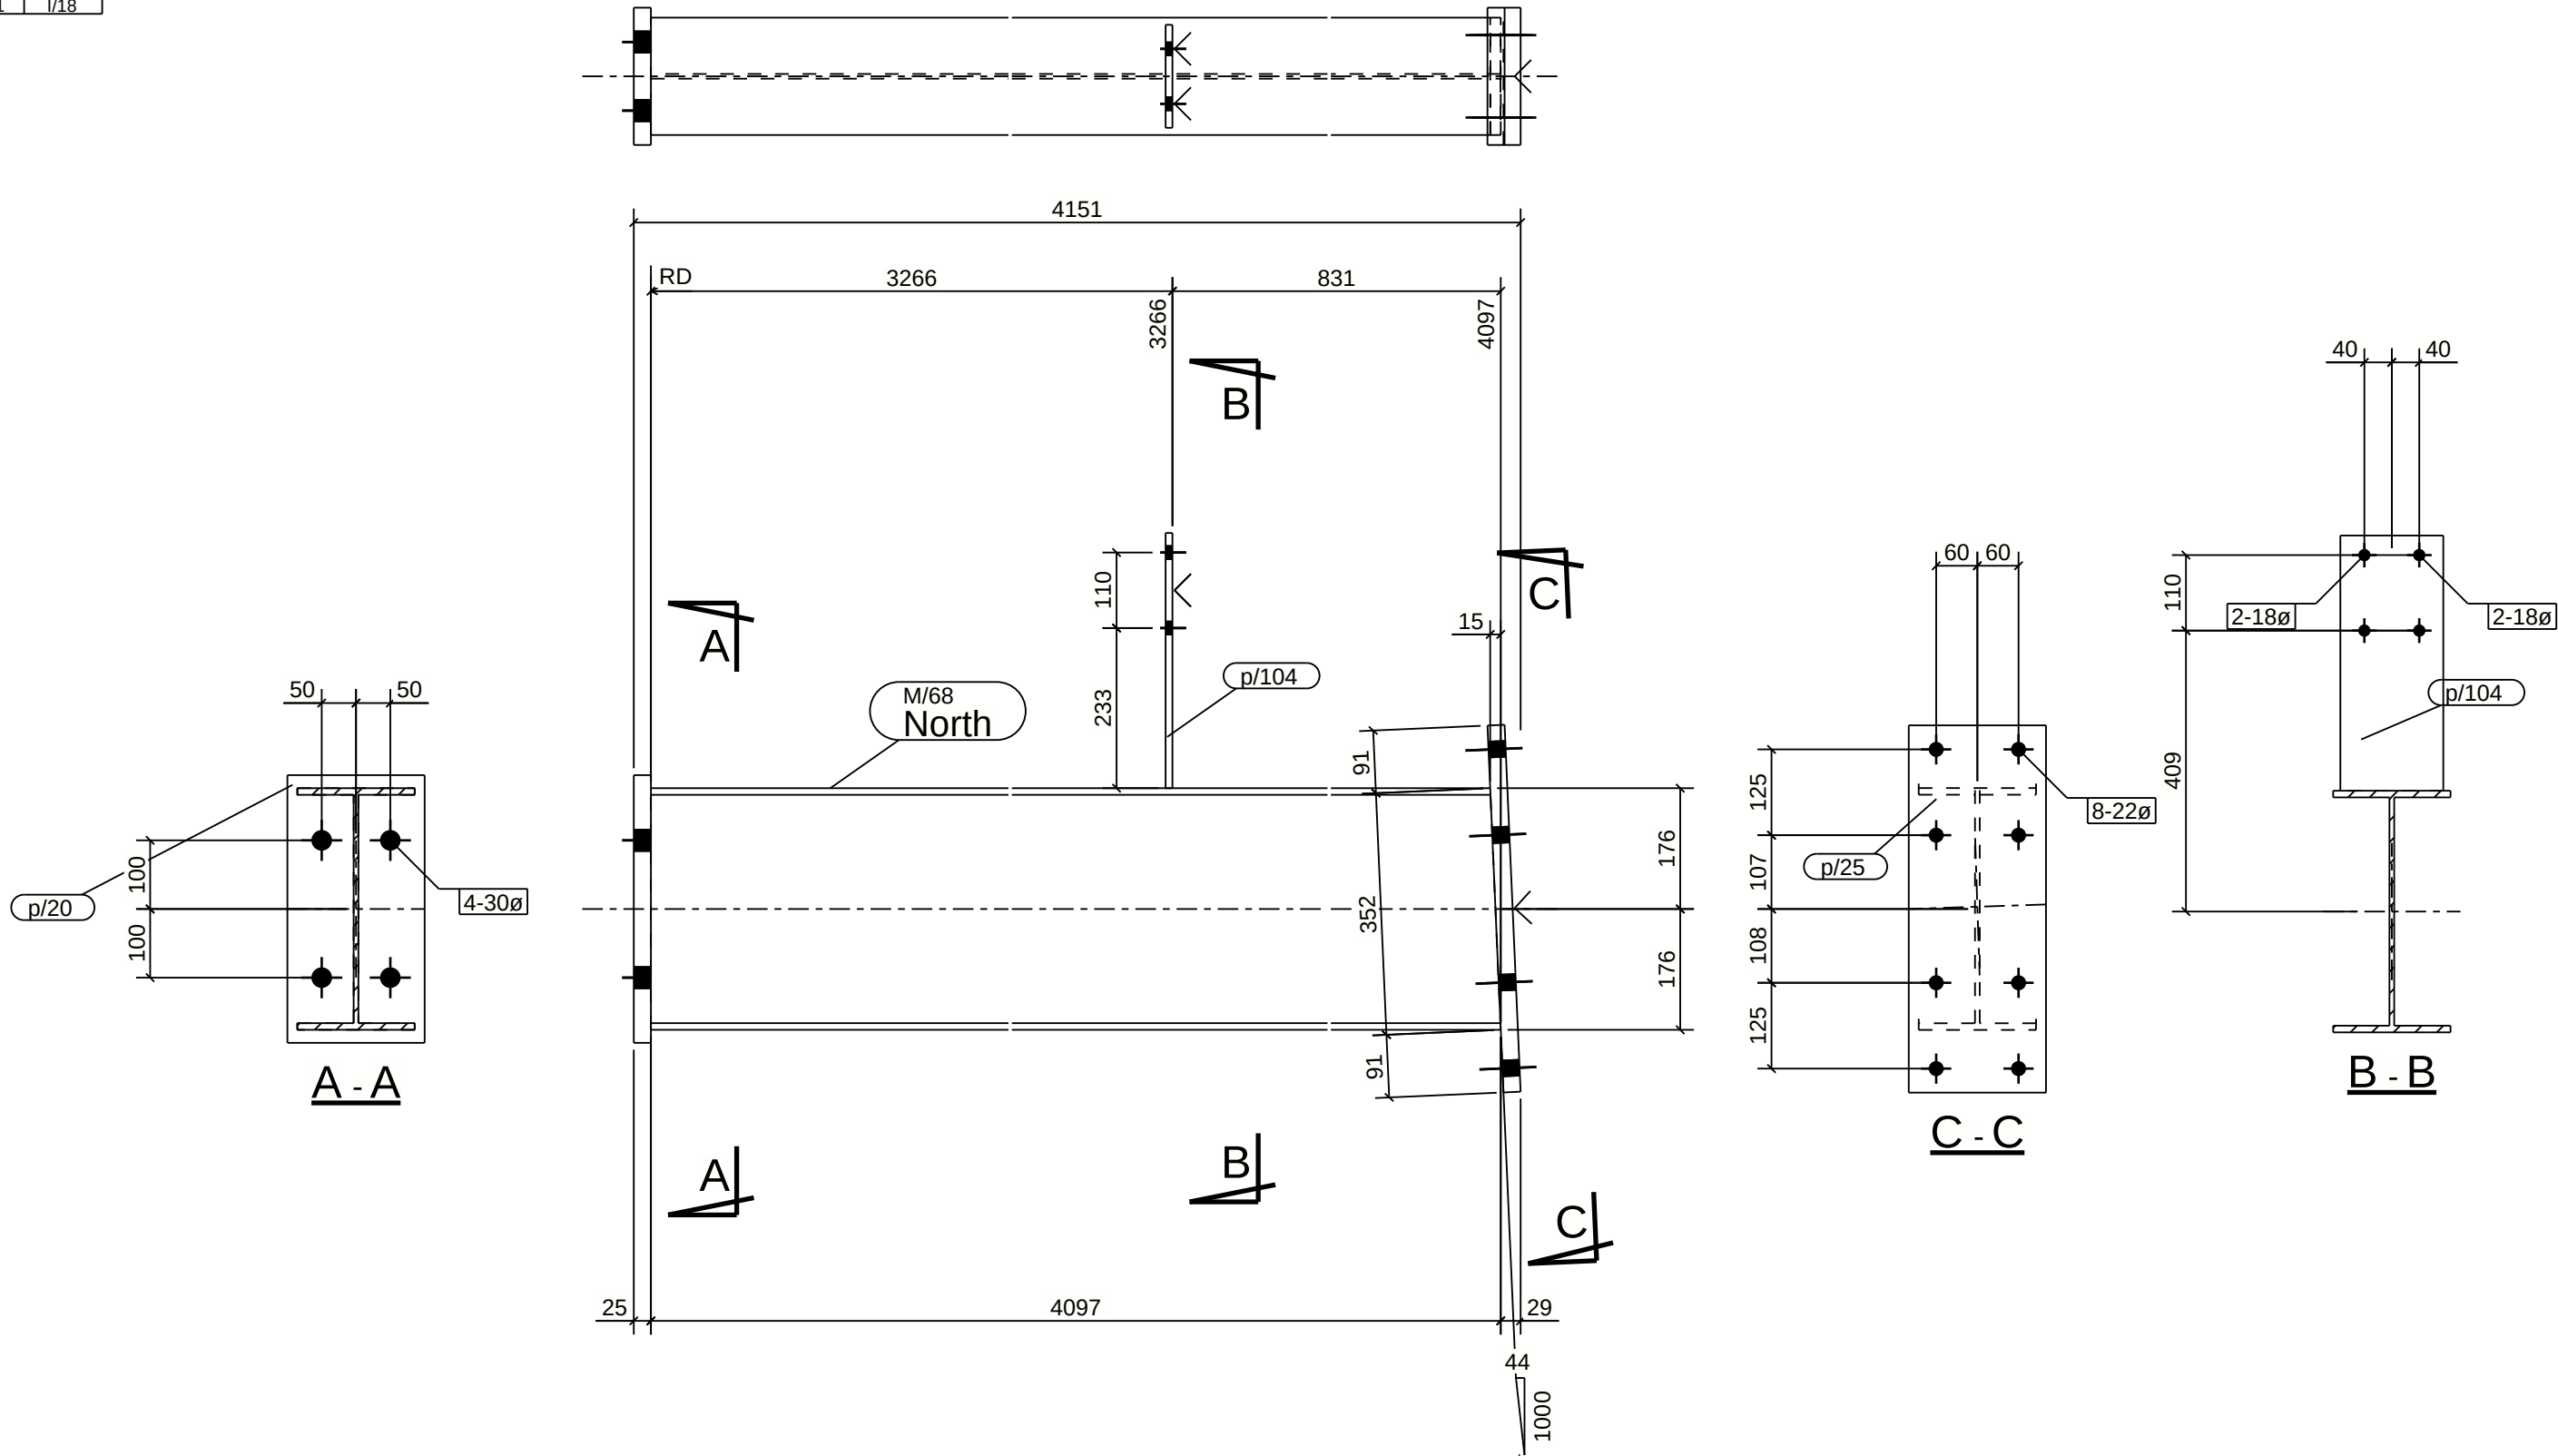

1 COLUMN[S] REQUIRED MK C3/1
Finish - HDG + H.B. EPOXY ON BASE PL'S

MATERIAL LIST						
ITEM	No.OFF	SECTION	LENGTH	GRADE	WEIGHT(kg)	AREA(m ²)
M/68	1	UB360*45	4097	300PLUS	183.1	5.532
p/20	1	FL25*200	390	250	15.3	0.185
p/25	1	FL25*200	535	250	21.0	0.251
p/104	1	FL10*150	372	250	4.4	0.119
TOTAL:					223.8	6.1

Notes:
ALL HOLES 22 DIA U.N.O.
ALL FILLET WELDS 6 CFW UNO
ALL BUTT WELDS FPBW

Rev	By	Date	Description
0	DG	08/03/2022	ORIGINAL ISSUE

MELTIQUE MEATS				Darren Gray CAD Services 597 Sherwood Creek Rd, Upper Corindi NSW 2456			
43-45 COMMERCE ST				Drawn By: DG			
COLUMN				Checked By:			
				Approved By:			
Scale:	Project No:	Assembly No:		Qty:	Size:	Sheet No:	Rev:
1:10	1442	C3/1		1	A3	N/A	0

SUB-ASSEMBLY REF.	
No.	In Assembly.
1	ALONE








Notes:
ALL HOLES 22 DIA U.N.O.
ALL FILLET WELDS 6 CFW UNO
ALL BUTT WELDS FPBW

MELTIQUE MEATS
43-45 COMMERCE ST

COLUMN			Drawn By: DG			
			Checked By:			
			Approved By:			
Scale:	Project No:	Assembly No:	Qty:	Size:	Sheet No:	Rev:
1:15	1442	C4/1	1	A2	N/A	0

PHASE	QTY.
2	1
GRID LOCATION	
C5/1	M/18

SUB-ASSEMBLY REF.	
No.	In Assembly.
1	ALONE

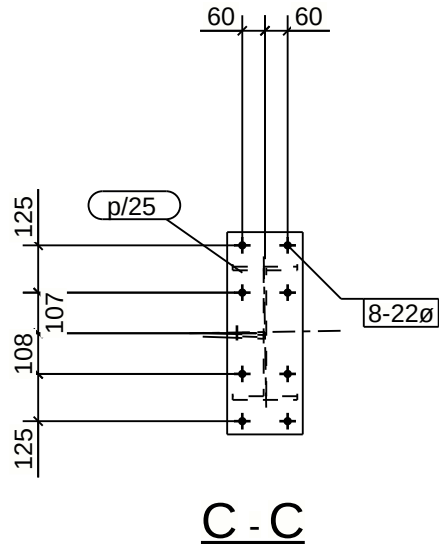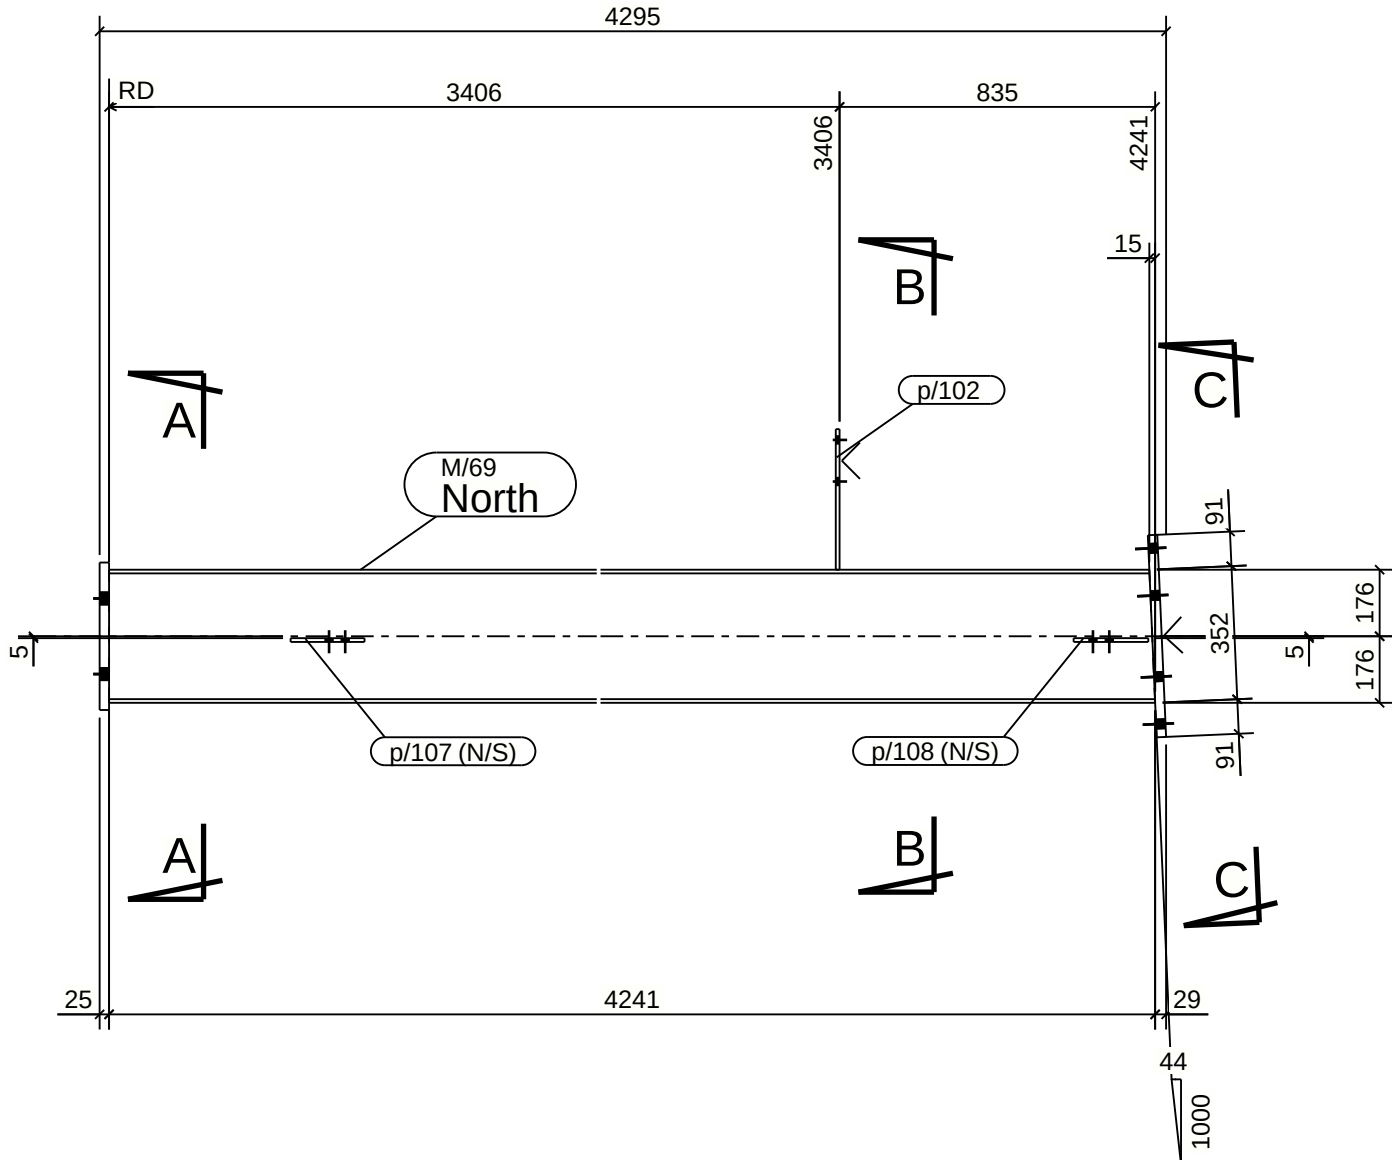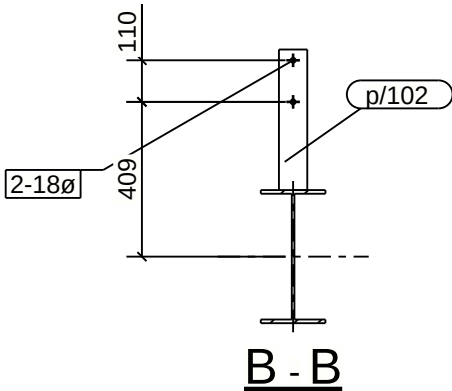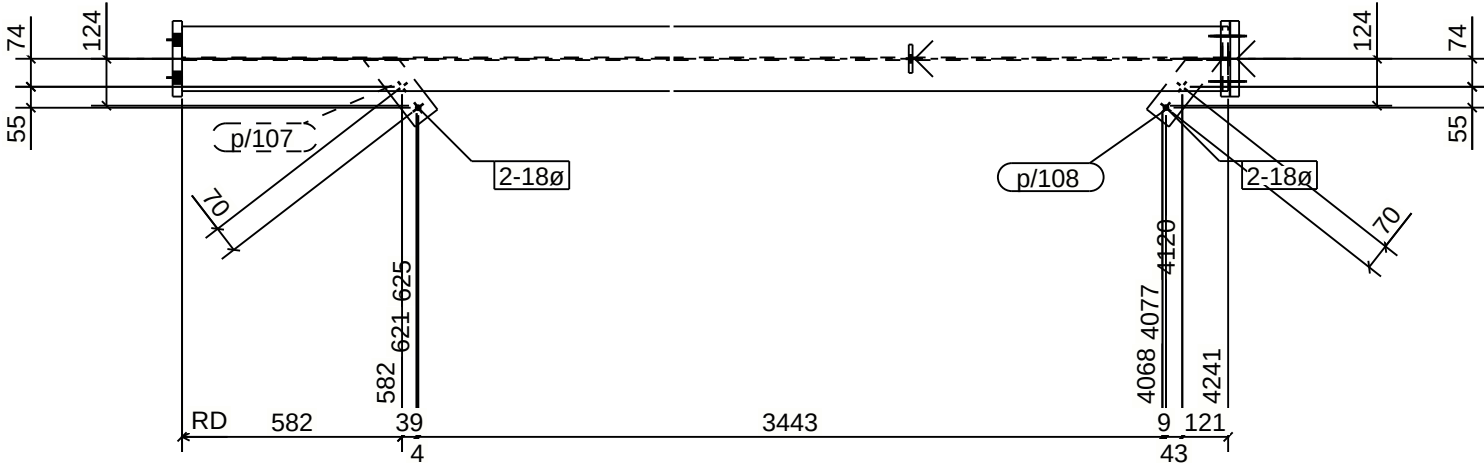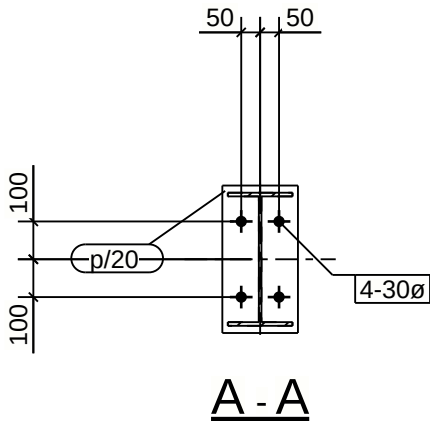

1 COLUMN[S] REQUIRED MK C5/1
Finish - HDG + H.B. EPOXY ON BASE PL'S

MATERIAL LIST						
ITEM	No.OFF	SECTION	LENGTH	GRADE	WEIGHT(kg)	AREA(m ²)
M/69	1	UB360*45	4241	300PLUS	189.6	5.726
p/20	1	FL25*200	390	250	15.3	0.185
p/25	1	FL25*200	535	250	21.0	0.251
p/102	1	FL10*75	372	250	2.2	0.063
p/107	1	FL10*75	223	250	1.1	0.035
p/108	1	FL10*75	224	250	1.1	0.035
TOTAL:					230.4	6.3

Notes:
ALL HOLES 22 DIA U.N.O.
ALL FILLET WELDS 6 CFW UNO
ALL BUTT WELDS FPBW

[illegible]

MELTIQUE MEATS
43-45 COMMERCE ST

Darren Gray CAD Services
597 Sherwood Creek Rd,
Upper Corindi NSW 2456



COLUMN

Drawn By:	DG
-----------	----

Approved By:

Scale:
1:20

Project No:
1442

Assembly No
C5/1

Qty:	
------	--


Size:
A3

Sheet No:
N/A

Rev

PHASE	QTY.
2	1
GRID LOCATION	
C6/1	O/18

SUB-ASSEMBLY REF.	
No.	In Assembly.
1	ALONE

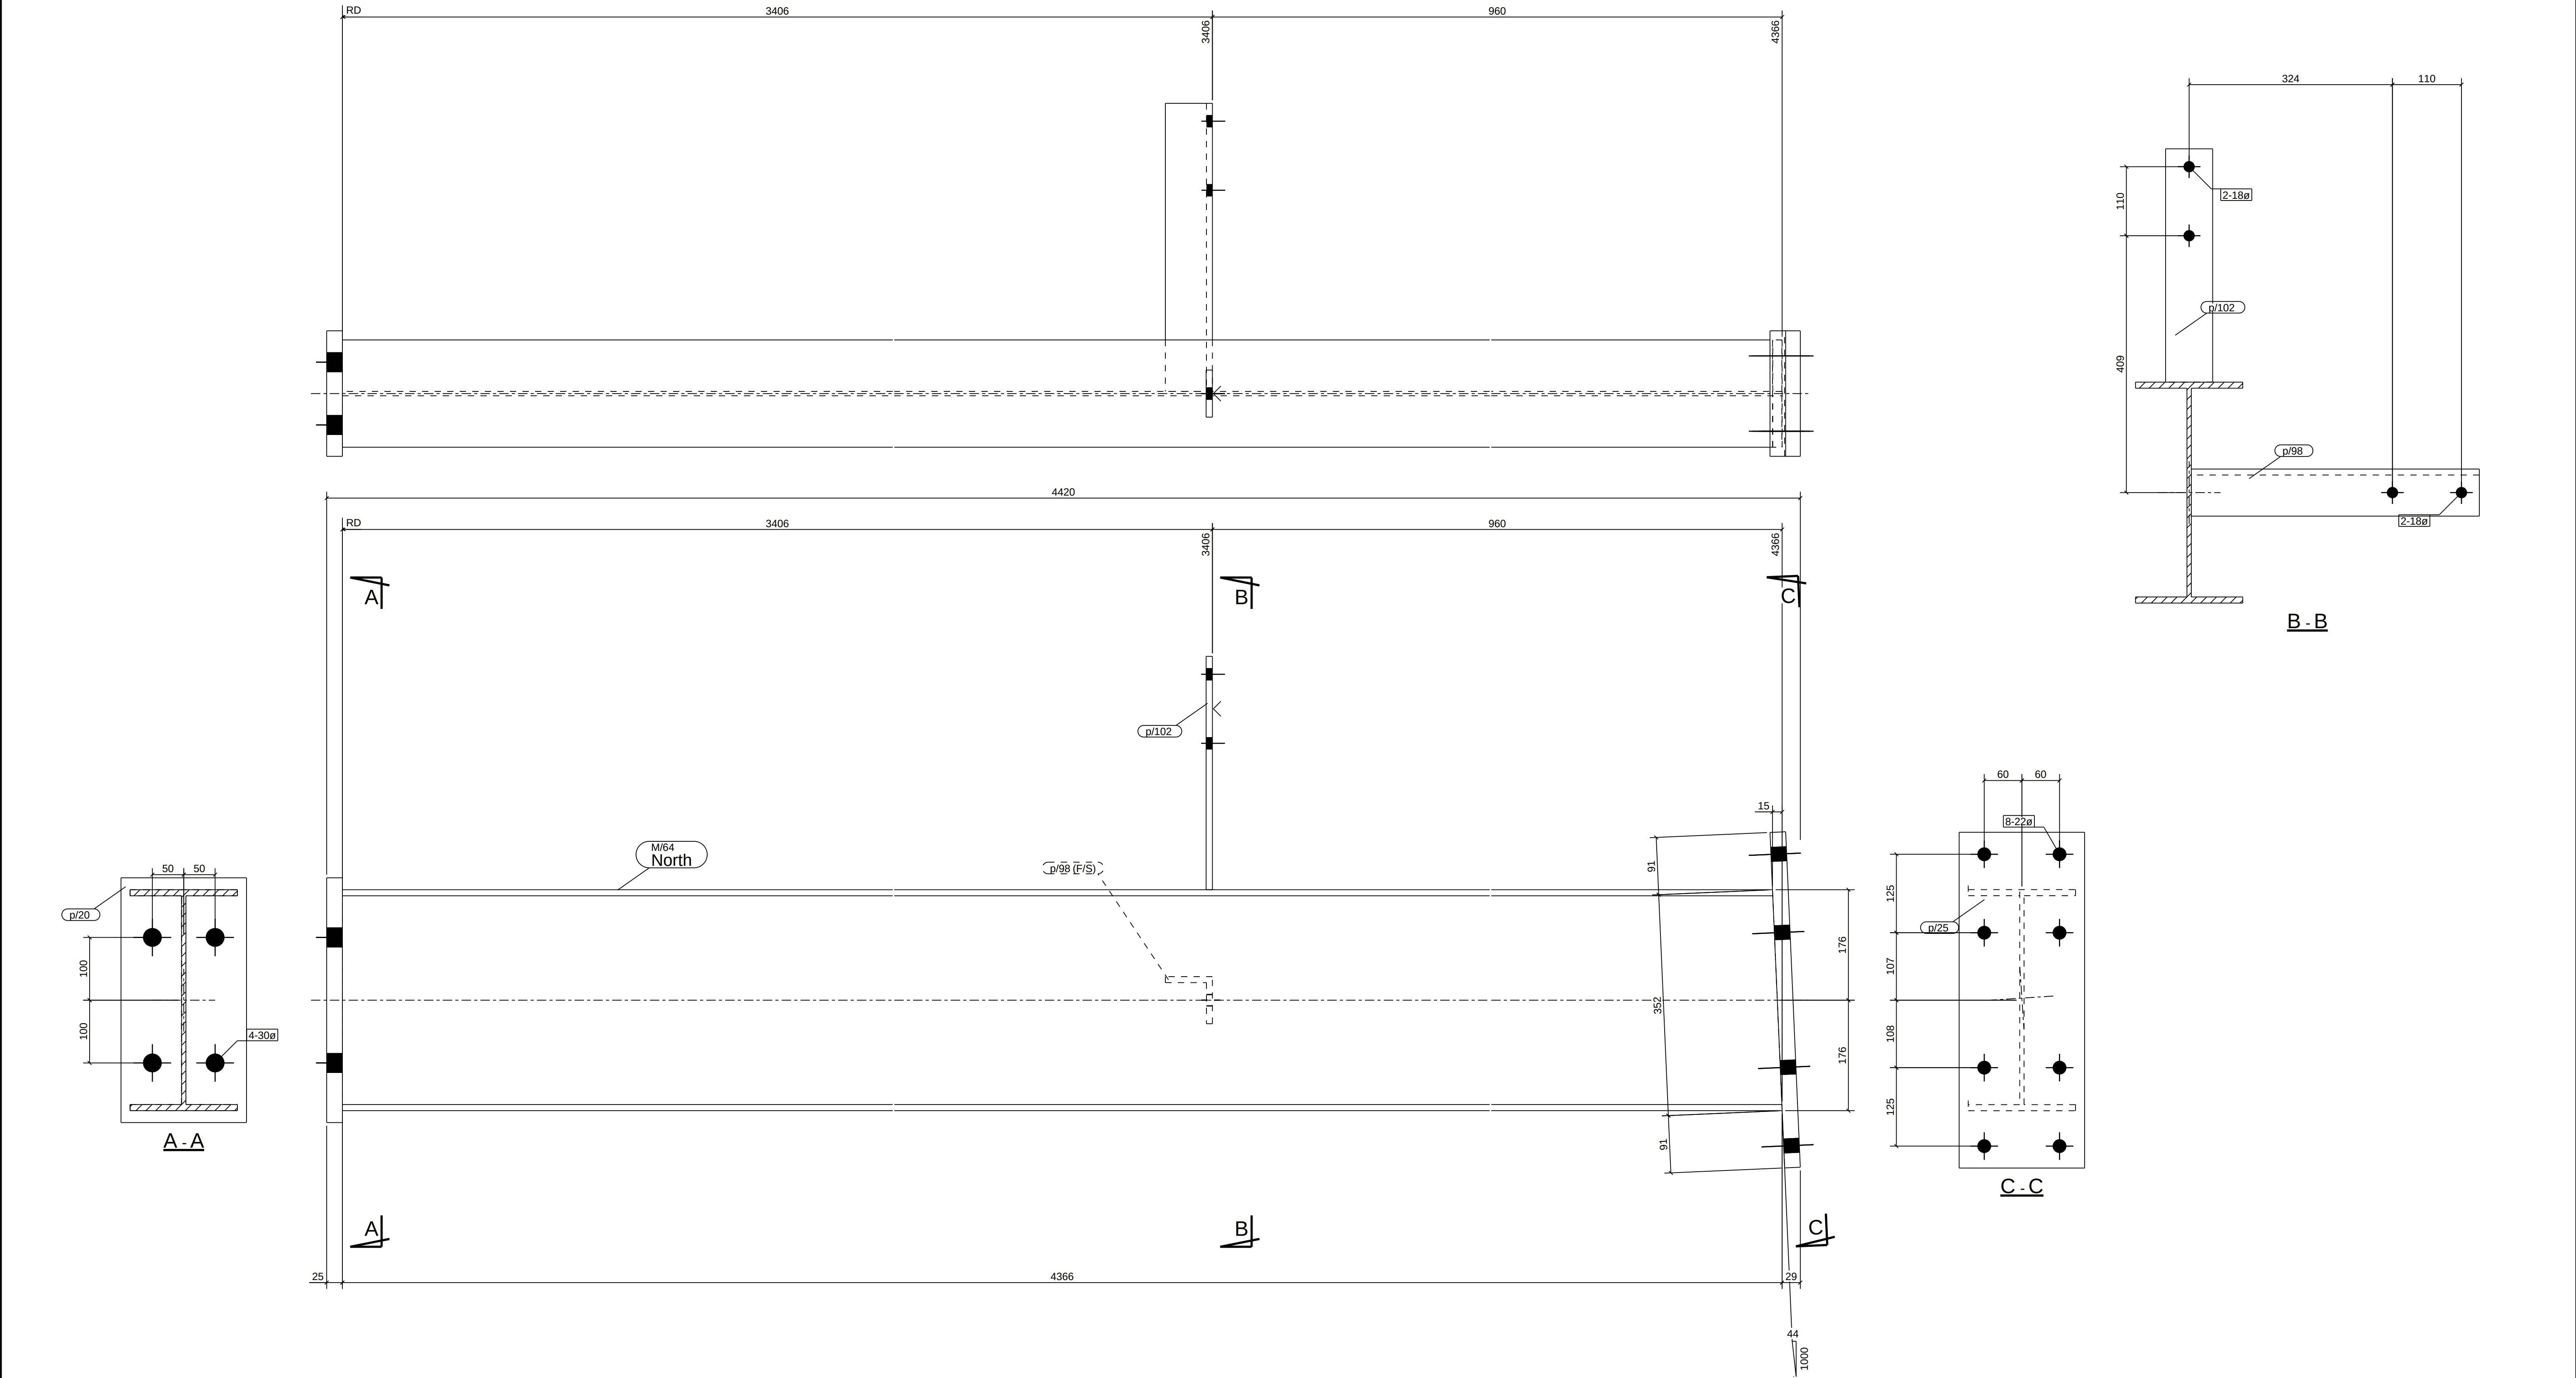

1 COLUMN[S] REQUIRED MK C6/1
Finish - HDG + H.B. EPOXY ON BASE PL'S

MATERIAL LIST						
ITEM	No.OFF	SECTION	LENGTH	GRADE	WEIGHT(kg)	AREA(m ²)
M/64	1	UB360*45	4366	300PLUS	195.2	5.895
p/20	1	FL25*200	390	250	15.3	0.185
p/25	1	FL25*200	535	250	21.0	0.251
p/98	1	EA75*75*10	459	250	4.8	0.133
p/102	1	FL10*75	372	250	2.2	0.063
TOTAL:					238.5	6.5


Notes:
ALL HOLES 22 DIA U.N.O.
ALL FILLET WELDS 6 CFW UNO
ALL BUTT WELDS FPBW

Rev	By	Date	Description
0	DG	08/03/2022	ORIGINAL ISSUE

MELTIQUE MEATS			Darren Gray CAD Services 597 Sherwood Creek Rd Upper Corindi NSW 2456			
43-45 COMMERCE ST			Drawn By: DG			
COLUMN			Checked By:			
Scale: 1:5			Approved By:			
Project No: 1442	Assembly No: C6/1	Qty: 1	Size: A1	Sheet No: N/A	Rev: 0	

PHASE	QTY.
2	1
GRID LOCATION	
C7/1	E/11

SUB-ASSEMBLY REF.	
No.	In Assembly.
1	ALONE

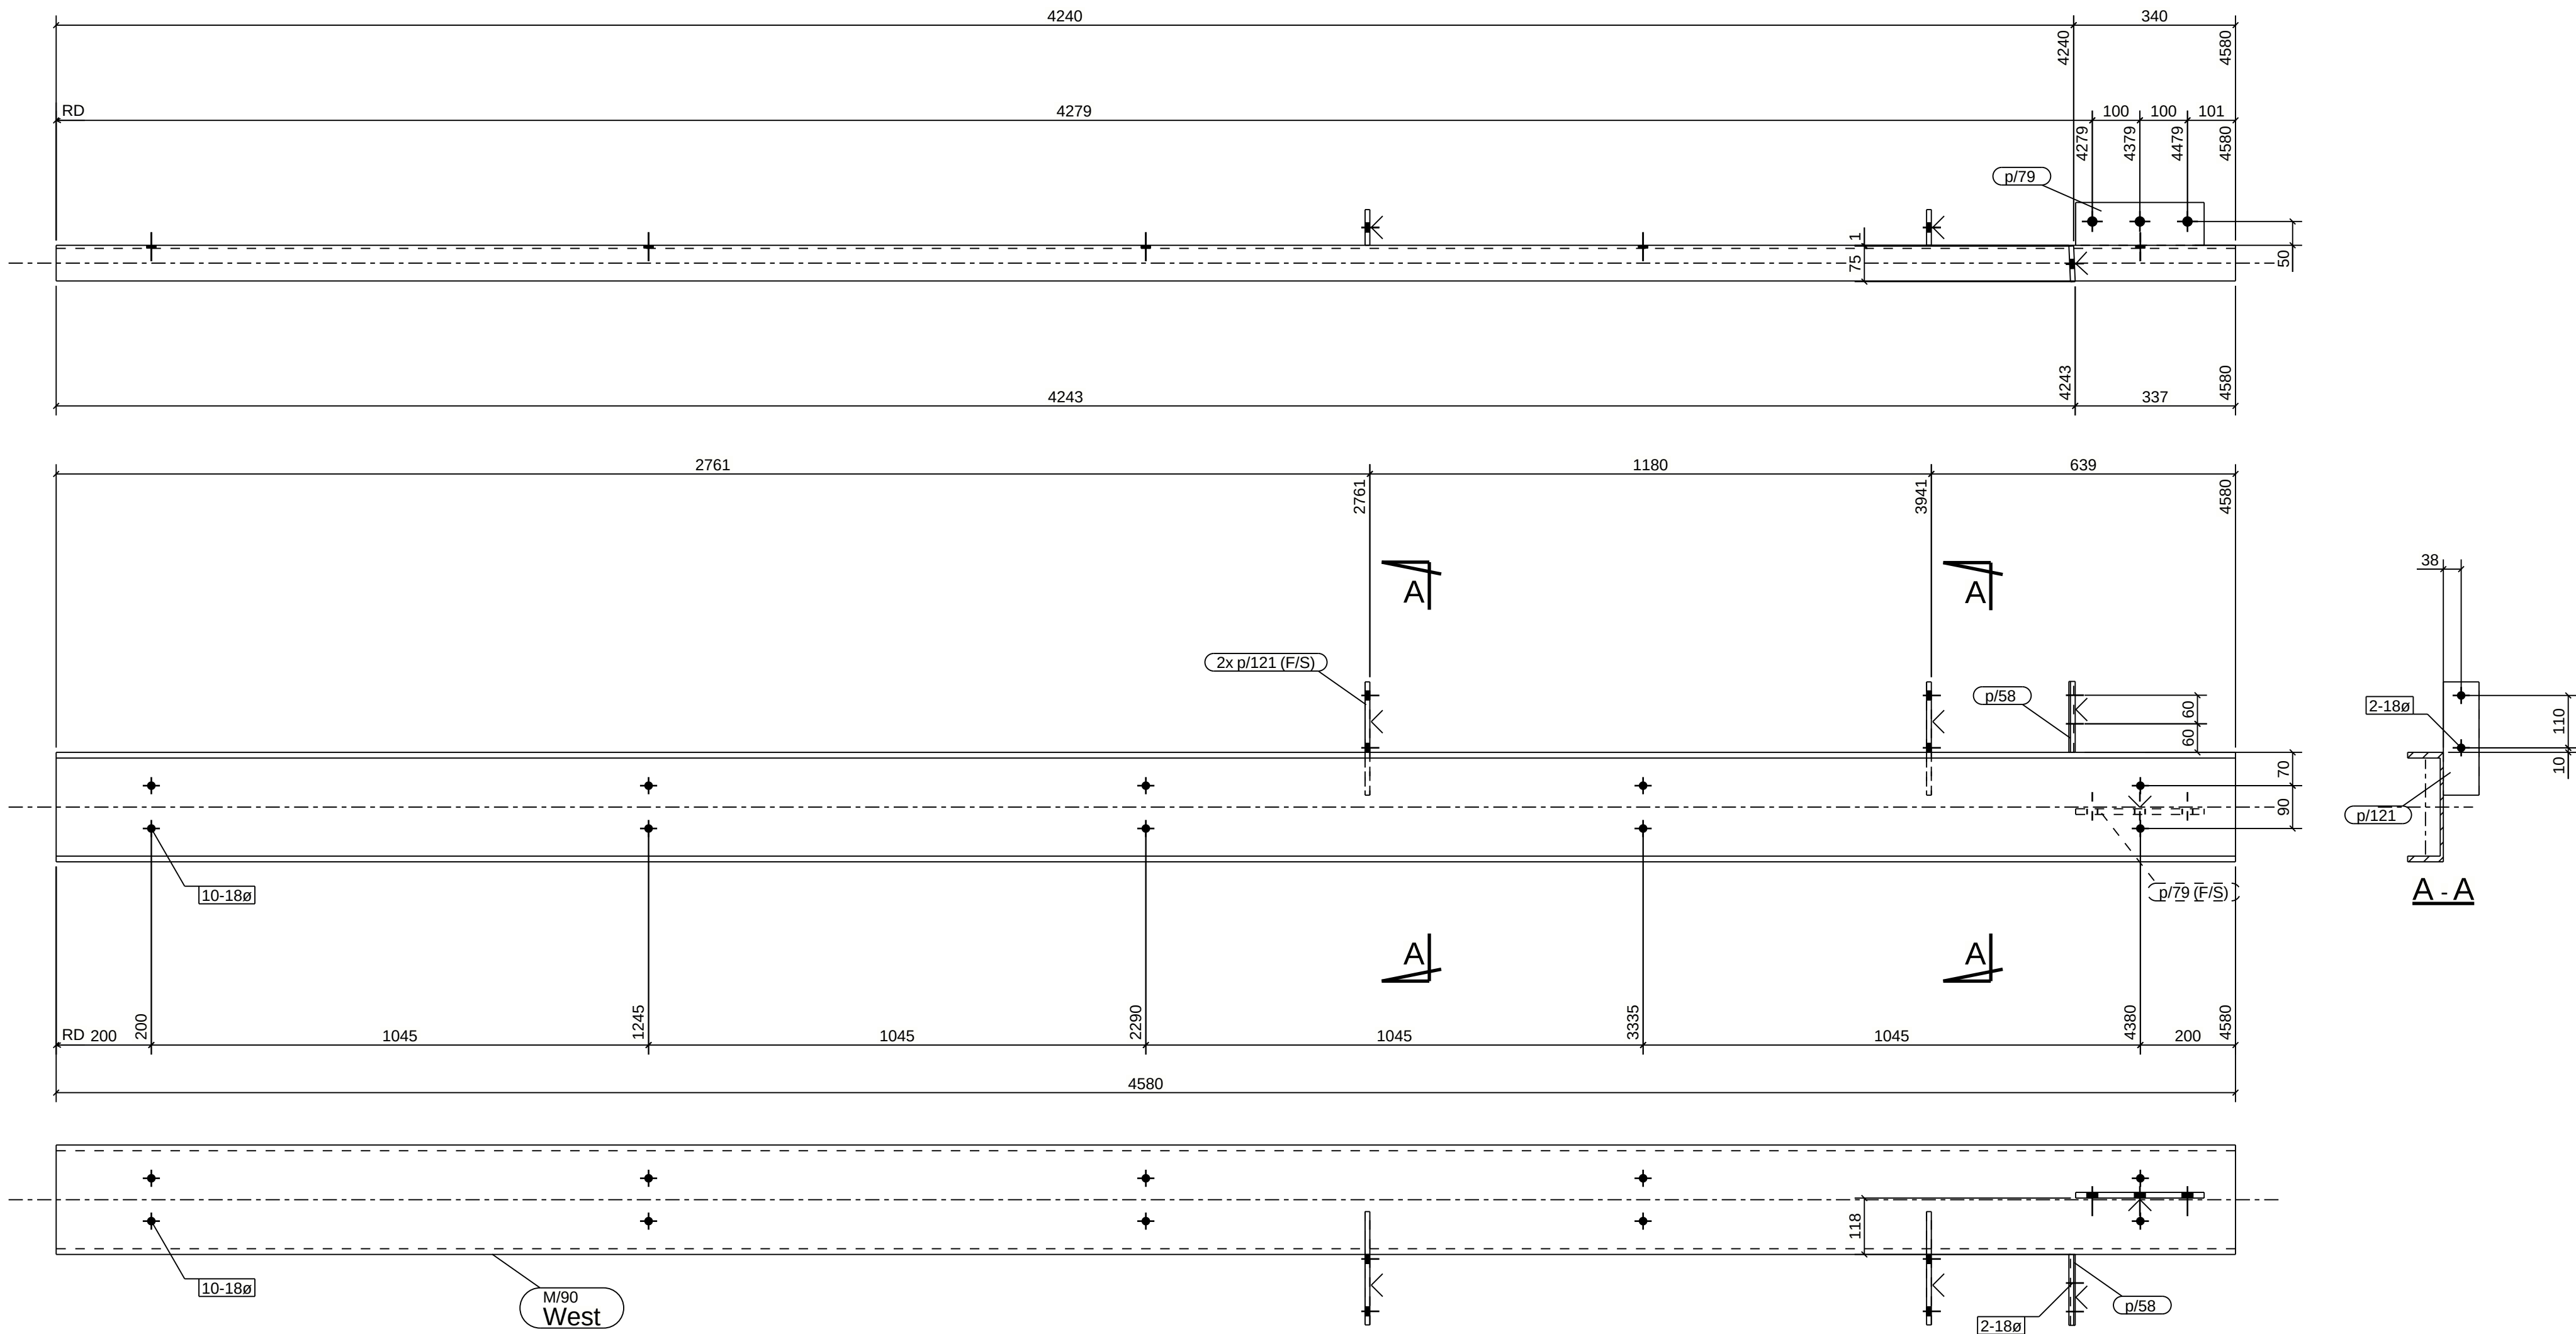

1 COLUMN[S] REQUIRED MK C7/1
Finish - HDG

MATERIAL LIST						
ITEM	No.OFF	SECTION	LENGTH	GRADE	WEIGHT(kg)	AREA(m ²)
M/90	1	PFC230*75	4580	300PLUS	114.9	3.389
p/58	1	FL10*75	149	250	0.9	0.025
p/79	1	FL12*90	270	250	2.3	0.057
p/121	2	FL10*75	238	250	2.8	0.081
TOTAL:					120.9	3.6


Notes:
ALL HOLES 22 DIA U.N.O.
ALL FILLET WELDS 6 CFW UNO
ALL BUTT WELDS FPBW

Rev	By	Date	Description
0	DG	08/03/2022	ORIGINAL ISSUE

MELTIQUE MEATS			Darren Gray CAD Services 597 Sherwood Creek Rd. Upper Corindi NSW 2456			
43-45 COMMERCE ST			DG			
COLUMN			Checked By:			
			Approved By:			
Scale:	Project No:	Assembly No:	Qty:	Size:	Sheet No:	Rev:
1:10	1442	C7/1	1	A2	N/A	0

PHASE	QTY.
2	1
GRID LOCATION	
C8/1	F/12

SUB-ASSEMBLY REF.	
No.	In Assembly.
1	ALONE

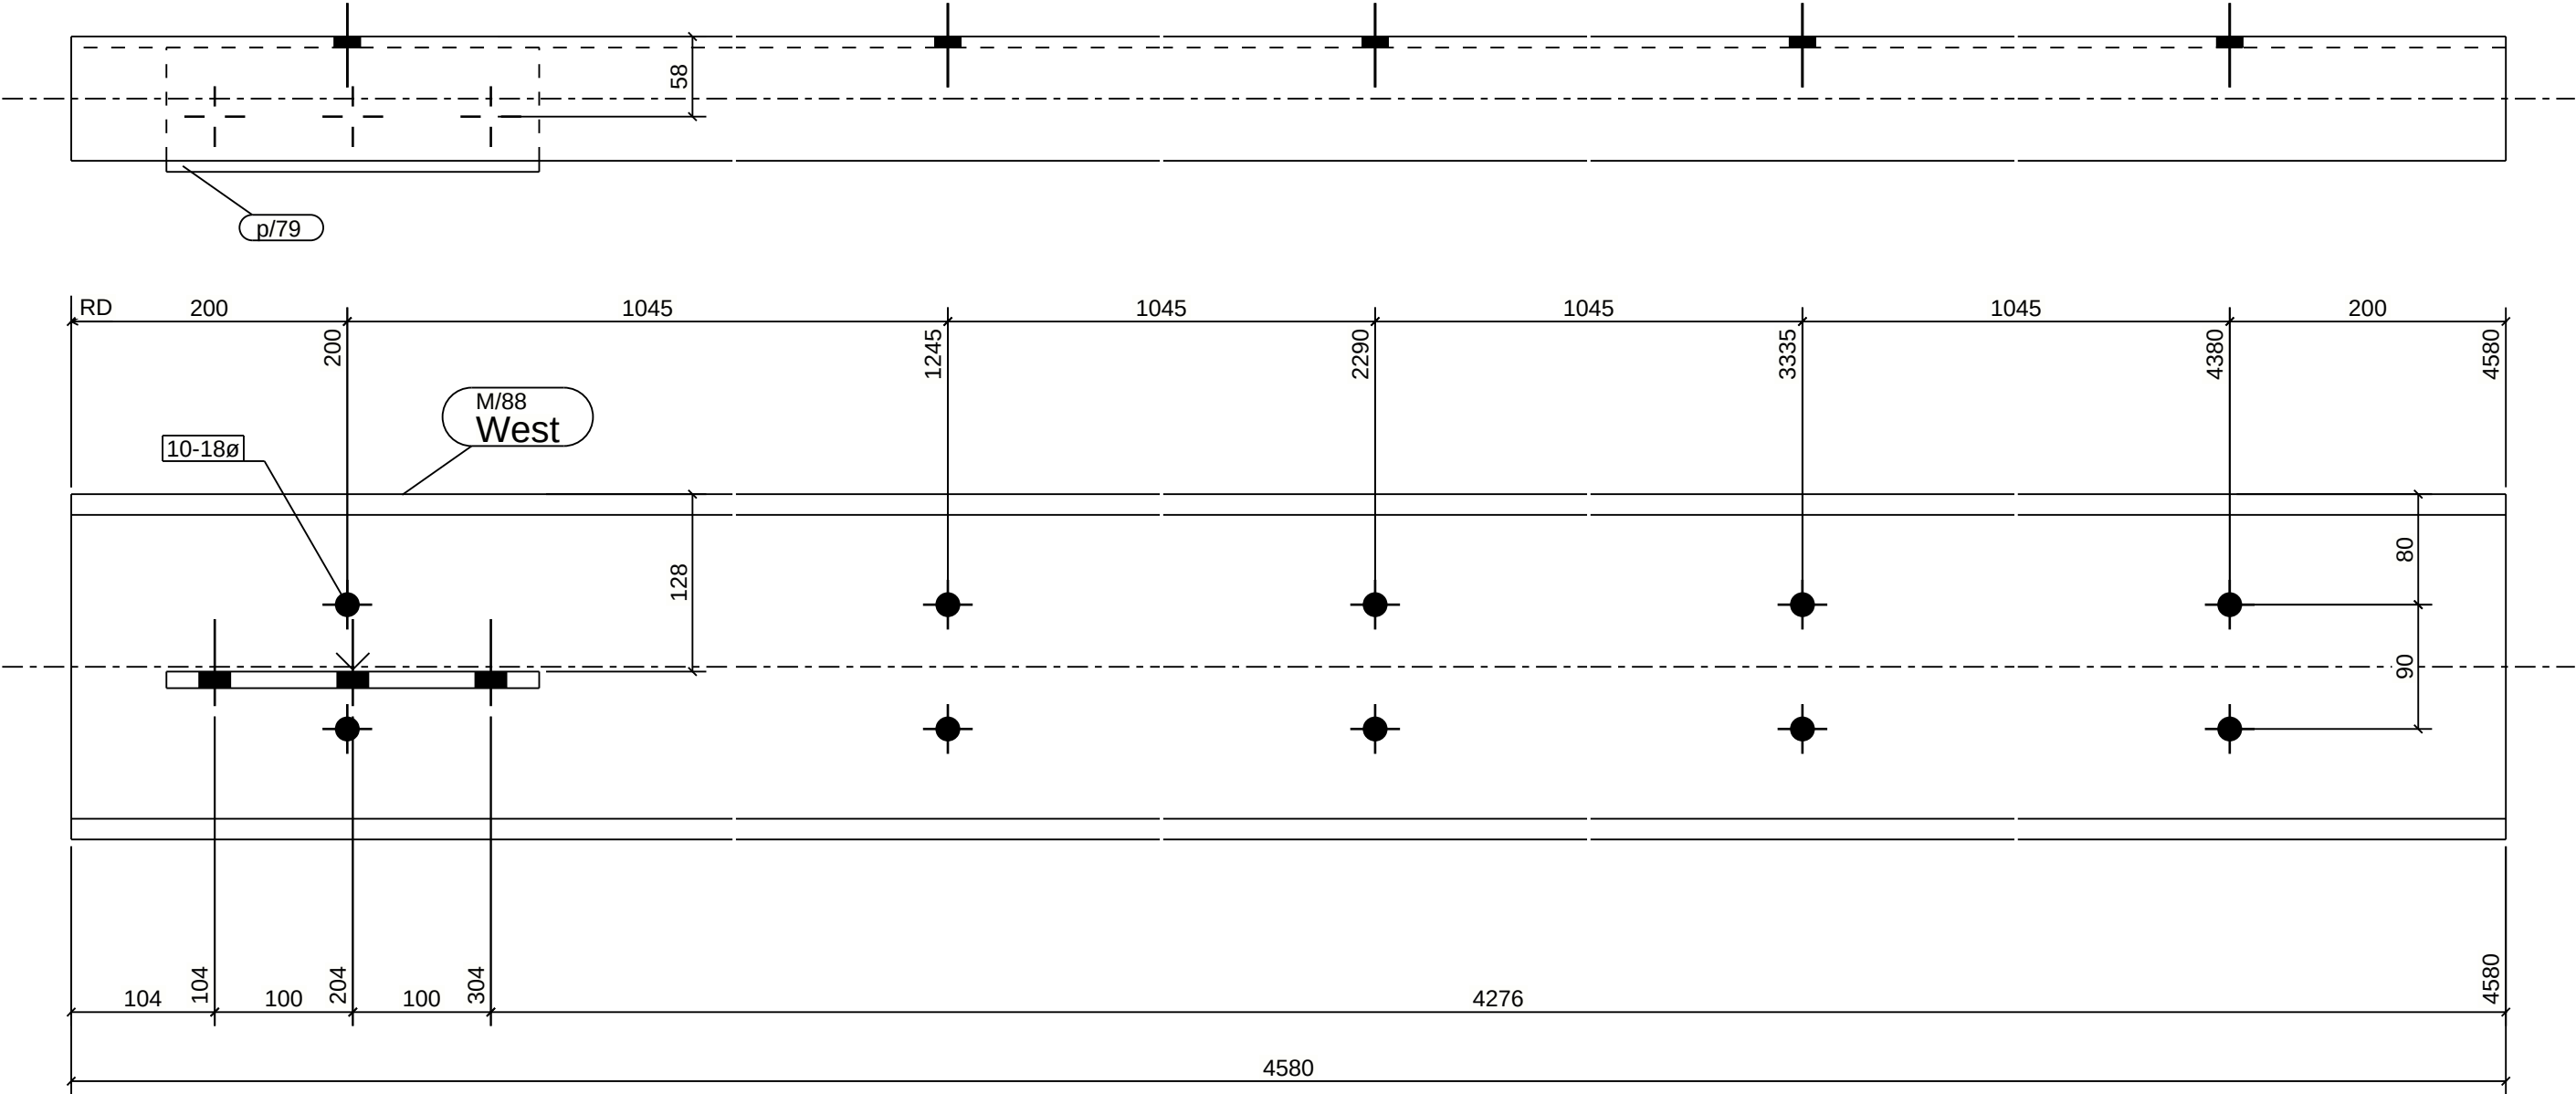

1 COLUMN[S] REQUIRED MK C8/1

MATERIAL LIST						
ITEM	No.OFF	SECTION	LENGTH	GRADE	WEIGHT(kg)	AREA(m²)
M/88	1	PFC250*90	4580	300PLUS	162.6	3.801
p/79	1	FL12*90	270	250	2.3	0.057
TOTAL:					164.9	3.9


Notes:
ALL HOLES 22 DIA U.N.O.
ALL FILLET WELDS 6 CFW UNO
ALL BUTT WELDS FPBW

Rev	By	Date	Description
0	DG	08/03/2022	ORIGINAL ISSUE

MELTIQUE MEATS				Darren Gray CAD Services 597 Sherwood Creek Rd, Upper Corindi NSW 2456			
43-45 COMMERCE ST				DC			
COLUMN				Drawn By: DG			
				Checked By:			
				Approved By:			
Scale:	Project No:	Assembly No:		Qty:	Size:	Sheet No:	Rev:
1:5	1442	C8/1		1	A3	N/A	0

PHASE	QTY.
2	1
GRID LOCATION	
C9/1	I/11

SUB-ASSEMBLY REF.	
No.	In Assembly.
1	ALONE

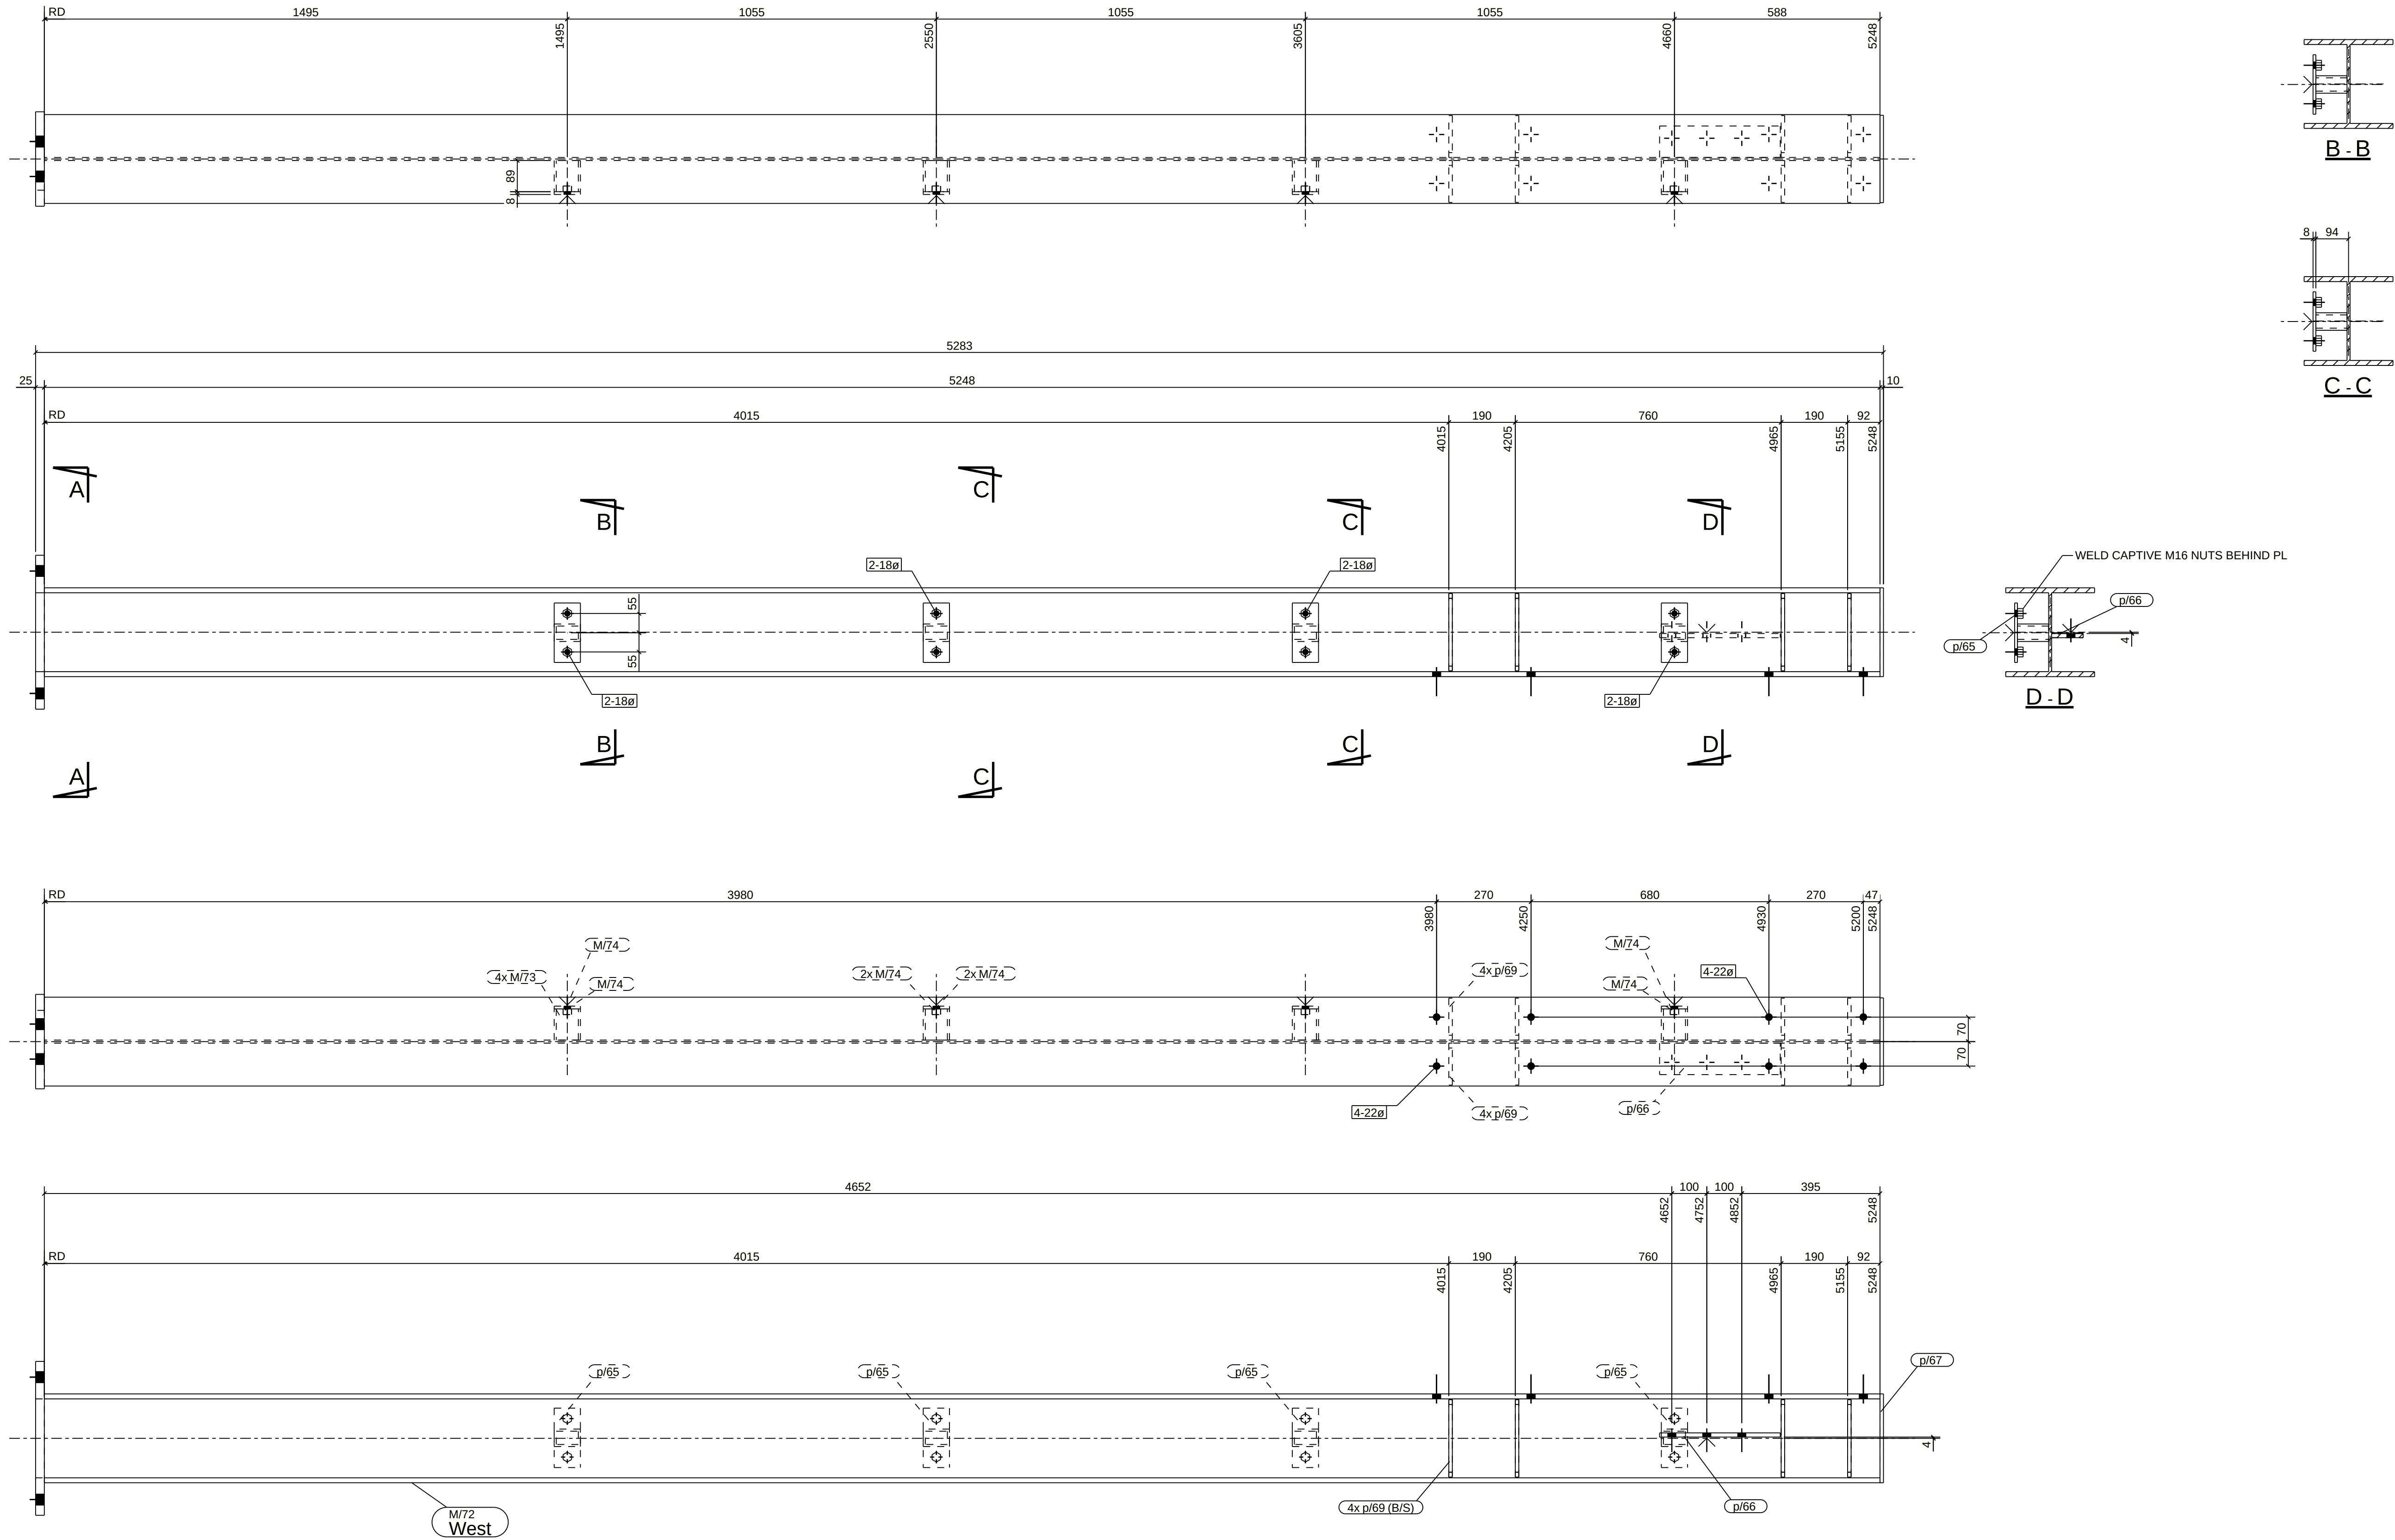

MATERIAL LIST						
ITEM	No.OFF	SECTION	LENGTH	GRADE	WEIGHT(kg)	AREA(m ²)
M/72	1	UC250*73	5248	300PLUS	382.6	7.766
M/73	4	RHS75*50*6.0	89	C350	3.4	0.080
M/74	8	M16_NUT	16	C350	0.6	0.019
p/63	1	PLT25*270	440	250	21.3	0.255
p/65	4	FL8*75	170	250	3.2	0.118
p/66	1	FL12*90	345	250	2.9	0.073
p/67	1	FL10*250	254	250	5.0	0.137
p/69	8	PLT10*120	222	250	16.6	0.476
TOTAL:					435.6	8.9

1 COLUMN[S] REQUIRED MK C9/1




Notes:
ALL HOLES 22 DIA U.N.O.
ALL FILLET WELDS 6 CFW UNO
ALL BUTT WELDS FFBW

Rev	By	Date	Description
0	DG	08/03/2022	ORIGINAL ISSUE

MELTIQUE MEATS			Darren Gray CAD Services 597 Sherwood Creek Rd Upper Corindi NSW 2456			
43-45 COMMERCE ST						
COLUMN			Drawn By: DG			
			Checked By:			
			Approved By:			
Scale:	Project No:	Assembly No:	Qty:	Size:	Sheet No:	Rev:
1:10	1442	C9/1	1	A1	N/A	0

PHASE	QTY.
2	1
GRID LOCATION	
C10/1	M/11

SUB-ASSEMBLY REF.	
No.	In Assembly.
1	ALONE

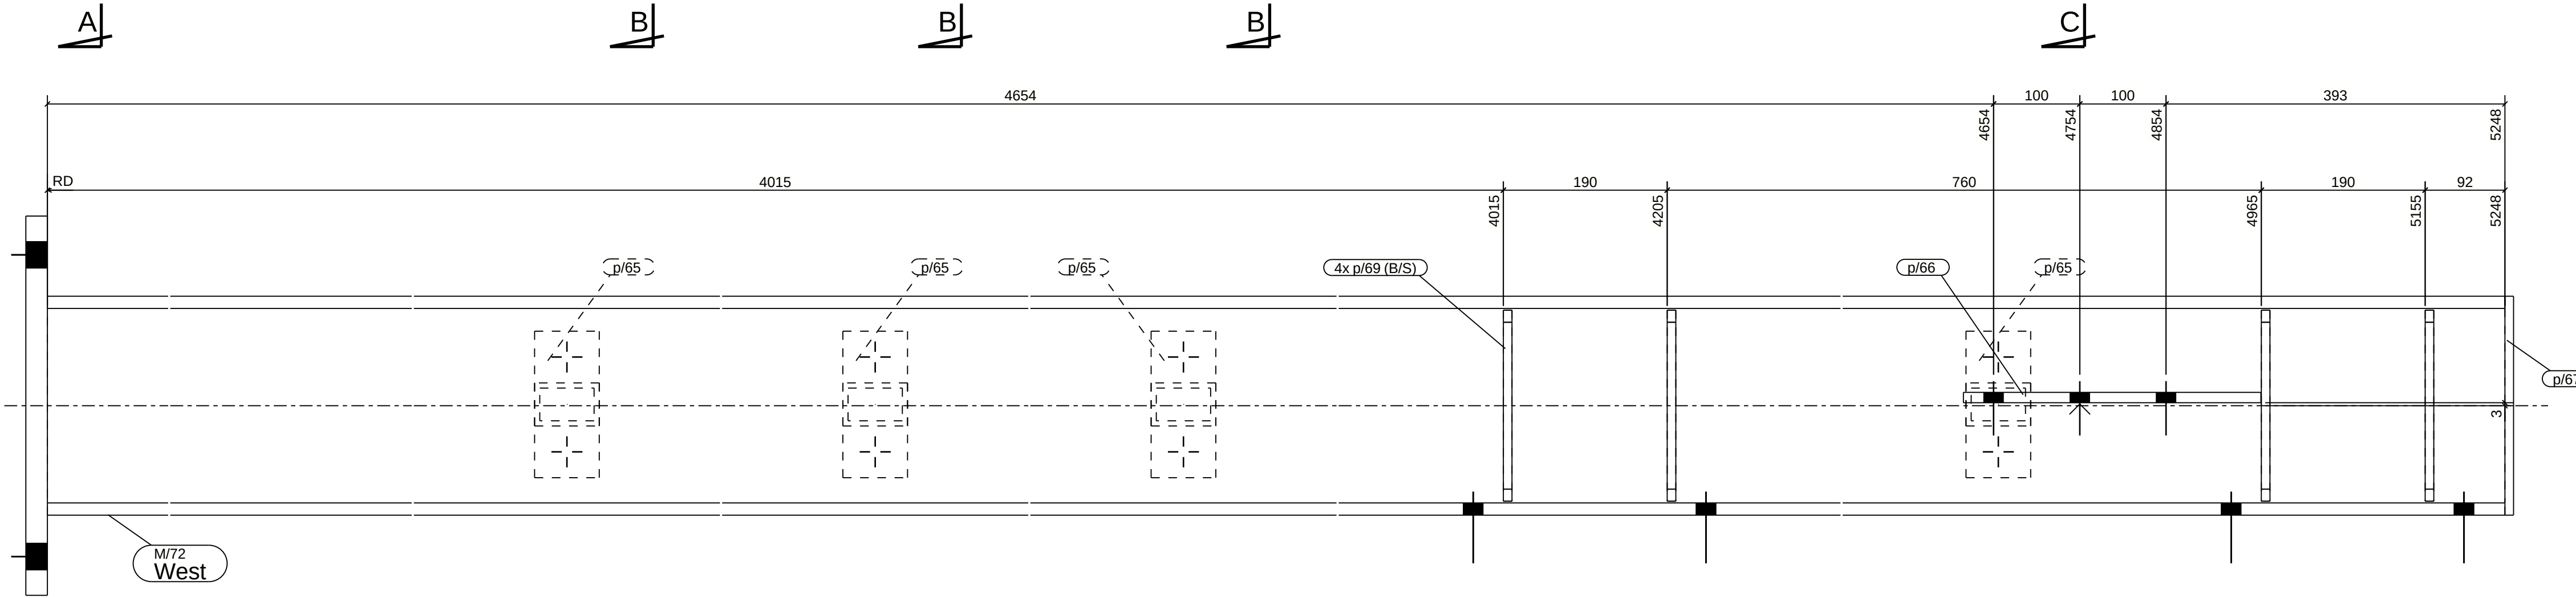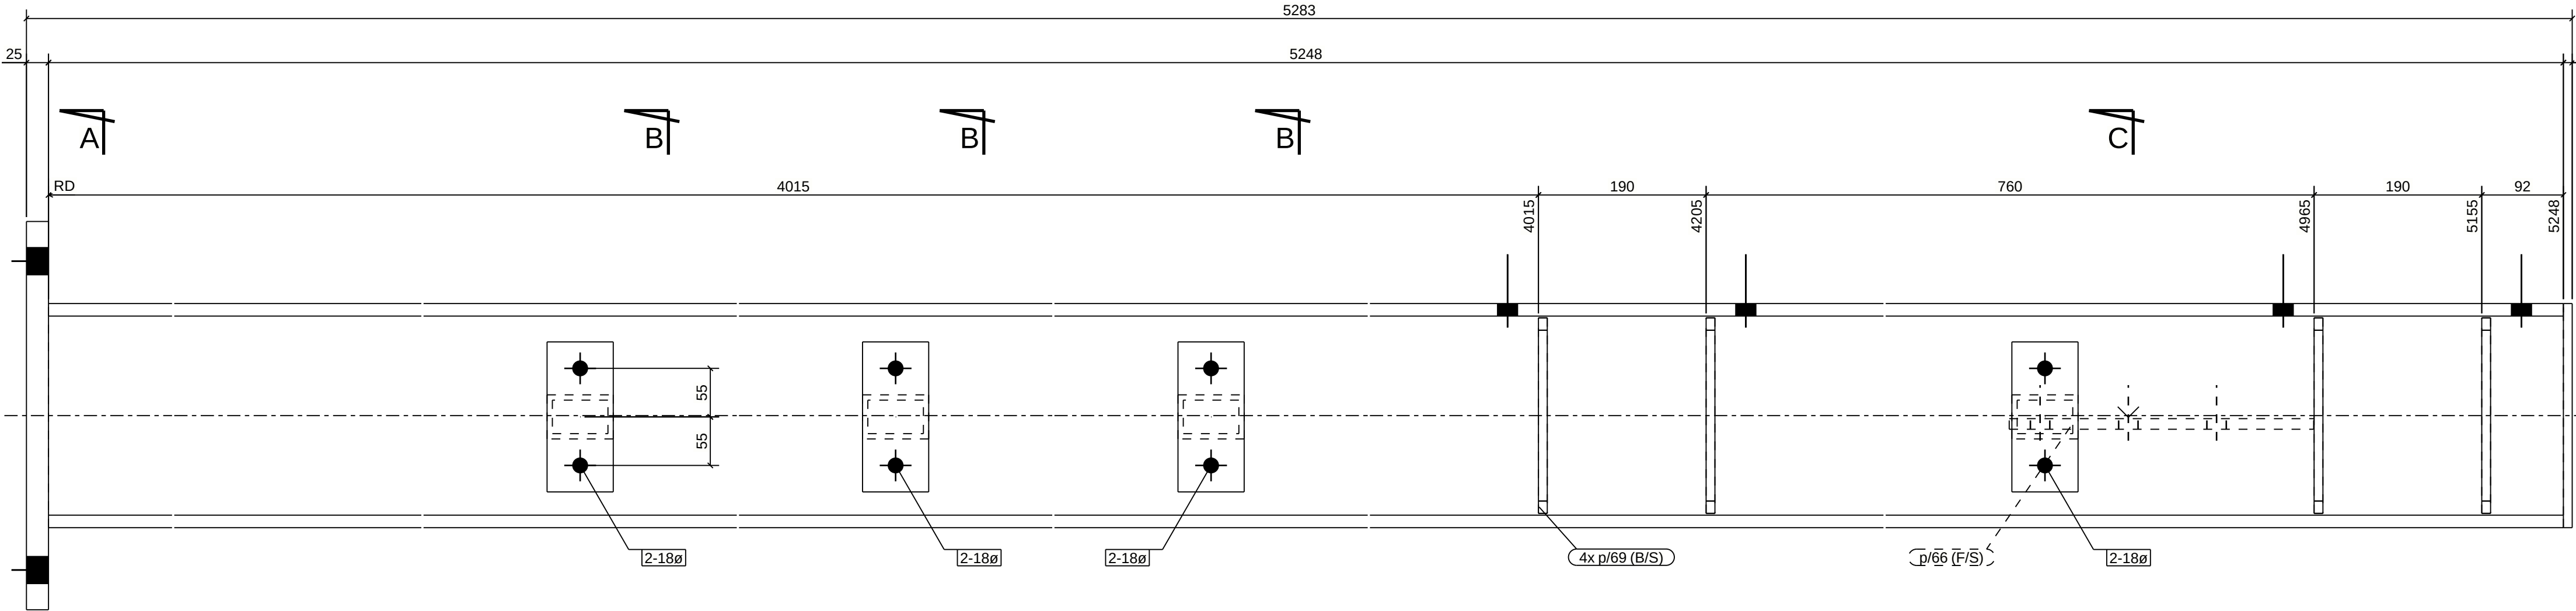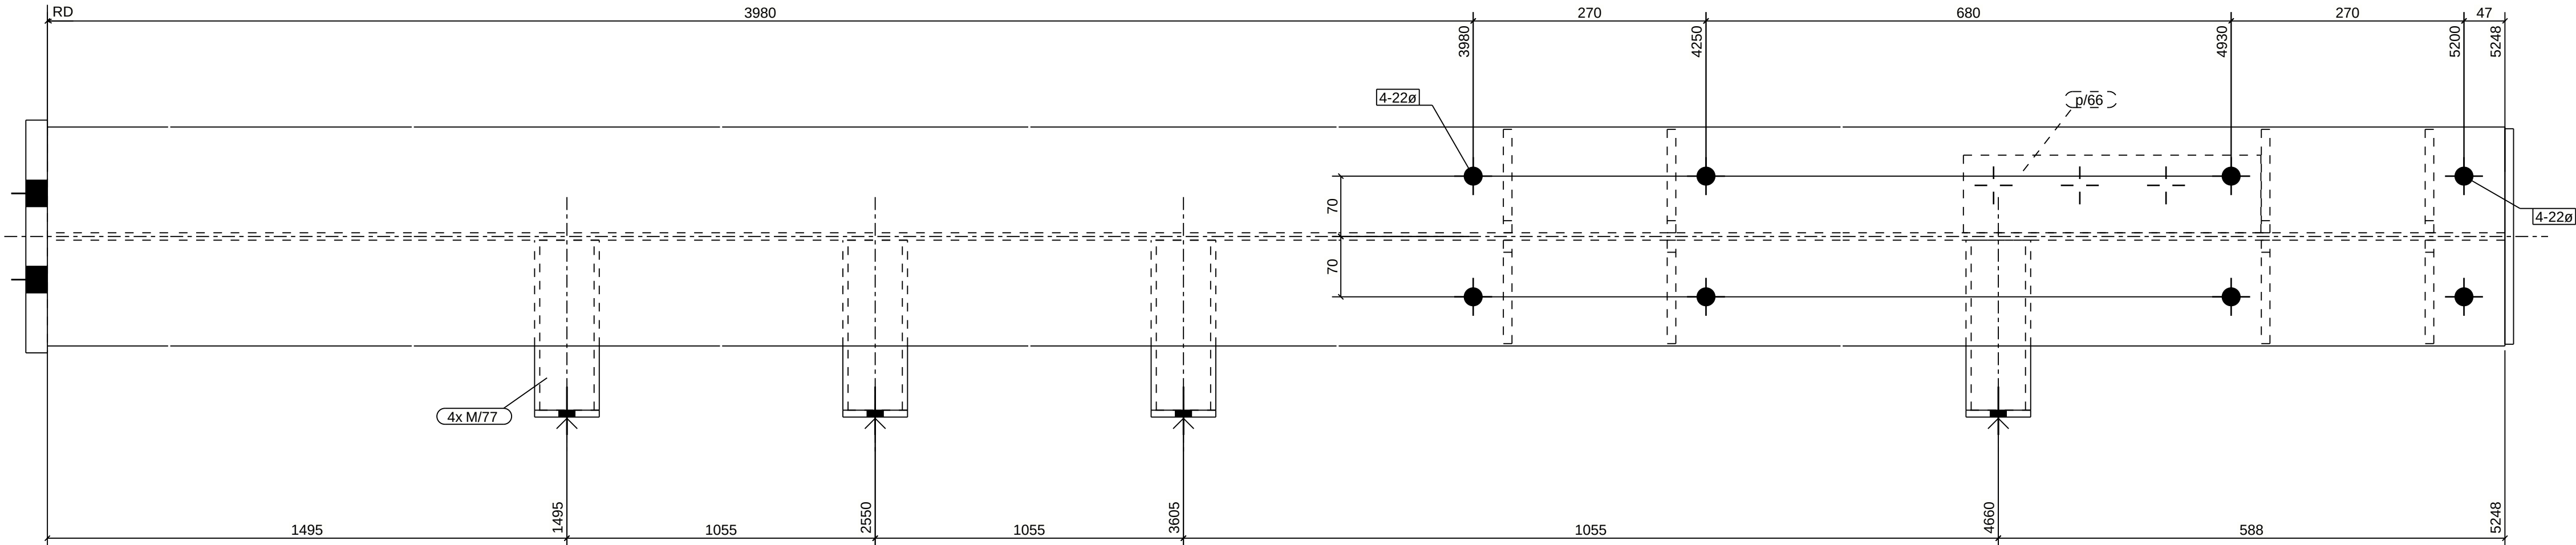

MATERIAL LIST						
ITEM	No. OFF	SECTION	LENGTH	GRADE	WEIGHT(kg)	AREA(m ²)
M/72	1	UC250*73	5248	300PLUS	382.6	7.766
M/77	4	RHS75*50*6.0	197	C350	7.6	0.177
p/65	4	FL8*75	170	250	3.2	0.118
p/66	1	FL12*90	345	250	2.9	0.073
p/67	1	FL10*250	254	250	5.0	0.137
p/69	8	PLT10*120	222	250	16.6	0.476
p/71	1	PLT25*270	440	250	23.3	0.273
TOTAL:					441.2	9.0

1 COLUMN[S] REQUIRED MK C10/1


Notes:
ALL HOLES 22 DIA U.N.O.
ALL FILLET WELDS 6 CFW UNO
ALL BUTT WELDS FPBW

Rev	By	Date	Description
0	DG	08/03/2022	ORIGINAL ISSUE

MELTIQUE MEATS		43-45 COMMERCE ST	
COLUMN		Qty: 1 Size: A1 N/A Rev: 0	
Scale: 1:5		Project No: 1442 Assembly No: C10/1	
Drawn By: DG		Checked By:	
Approved By:			

PHASE	QTY.
2	1
GRID LOCATION	
C10/2	O/11

SUB-ASSEMBLY REF.	
No.	In Assembly.
1	ALONE

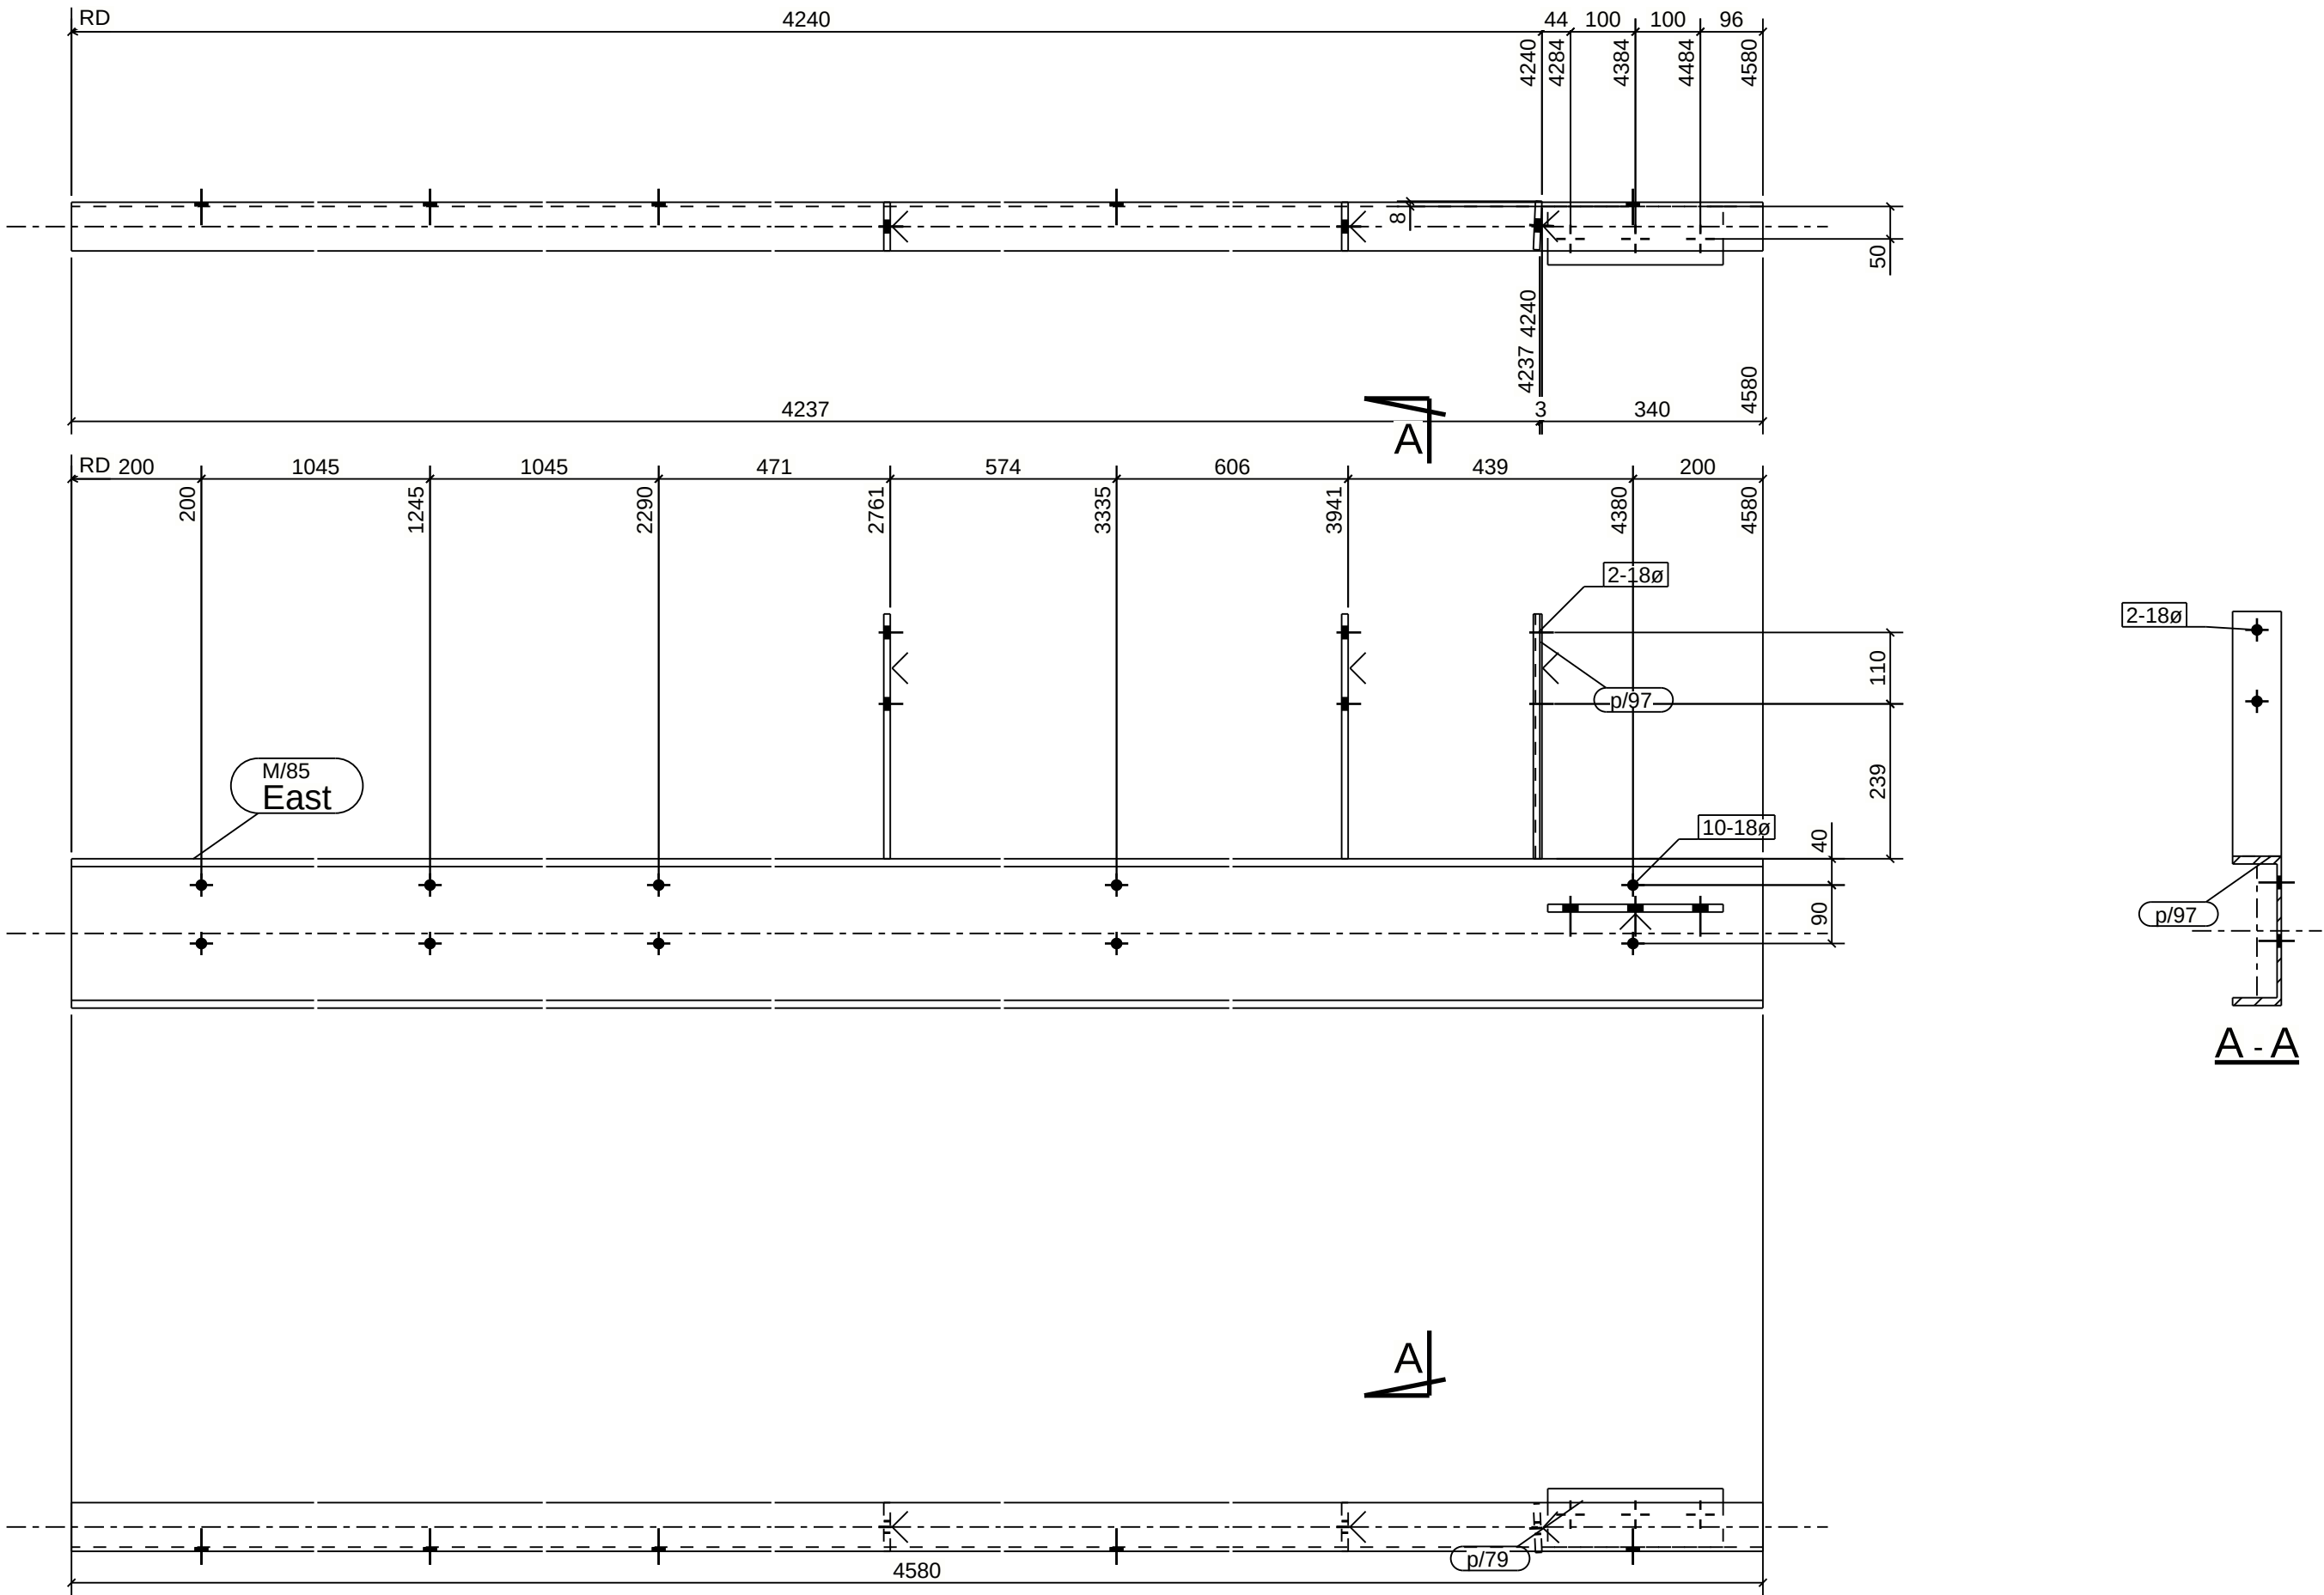

1 COLUMN[S] REQUIRED MK C10/2
Finish - HDG

MATERIAL LIST						
ITEM	No.OFF	SECTION	LENGTH	GRADE	WEIGHT(kg)	AREA(m ²)
M/85	1	PFC230*75	4580	300PLUS	114.9	3.389
p/79	1	FL12*90	270	250	2.3	0.057
p/97	3	FL10*75	377	250	6.7	0.192
TOTAL:					123.9	3.6


Notes:
ALL HOLES 22 DIA U.N.O.
ALL FILLET WELDS 6 CFW UNO
ALL BUTT WELDS FPBW

Rev	By	Date	Description
0	DG	08/03/2022	ORIGINAL ISSUE

MELTIQUE MEATS		Darren Gray CAD Services 597 Sherwood Creek Rd. Upper Corindi NSW 2456			
43-45 COMMERCE ST		Checked By:		Drawn By: DG	
COLUMN		Approved By:			
Scale:	Project No:	Assembly No:	Qty:	Size:	Sheet No: Rev:
1:10	1442	C10/2	1	A2	N/A 0

PHASE	QTY.
2	1
GRID LOCATION	
DP1/1	E/13-14

SUB-ASSEMBLY REF.	
No.	In Assembly.
1	ALONE

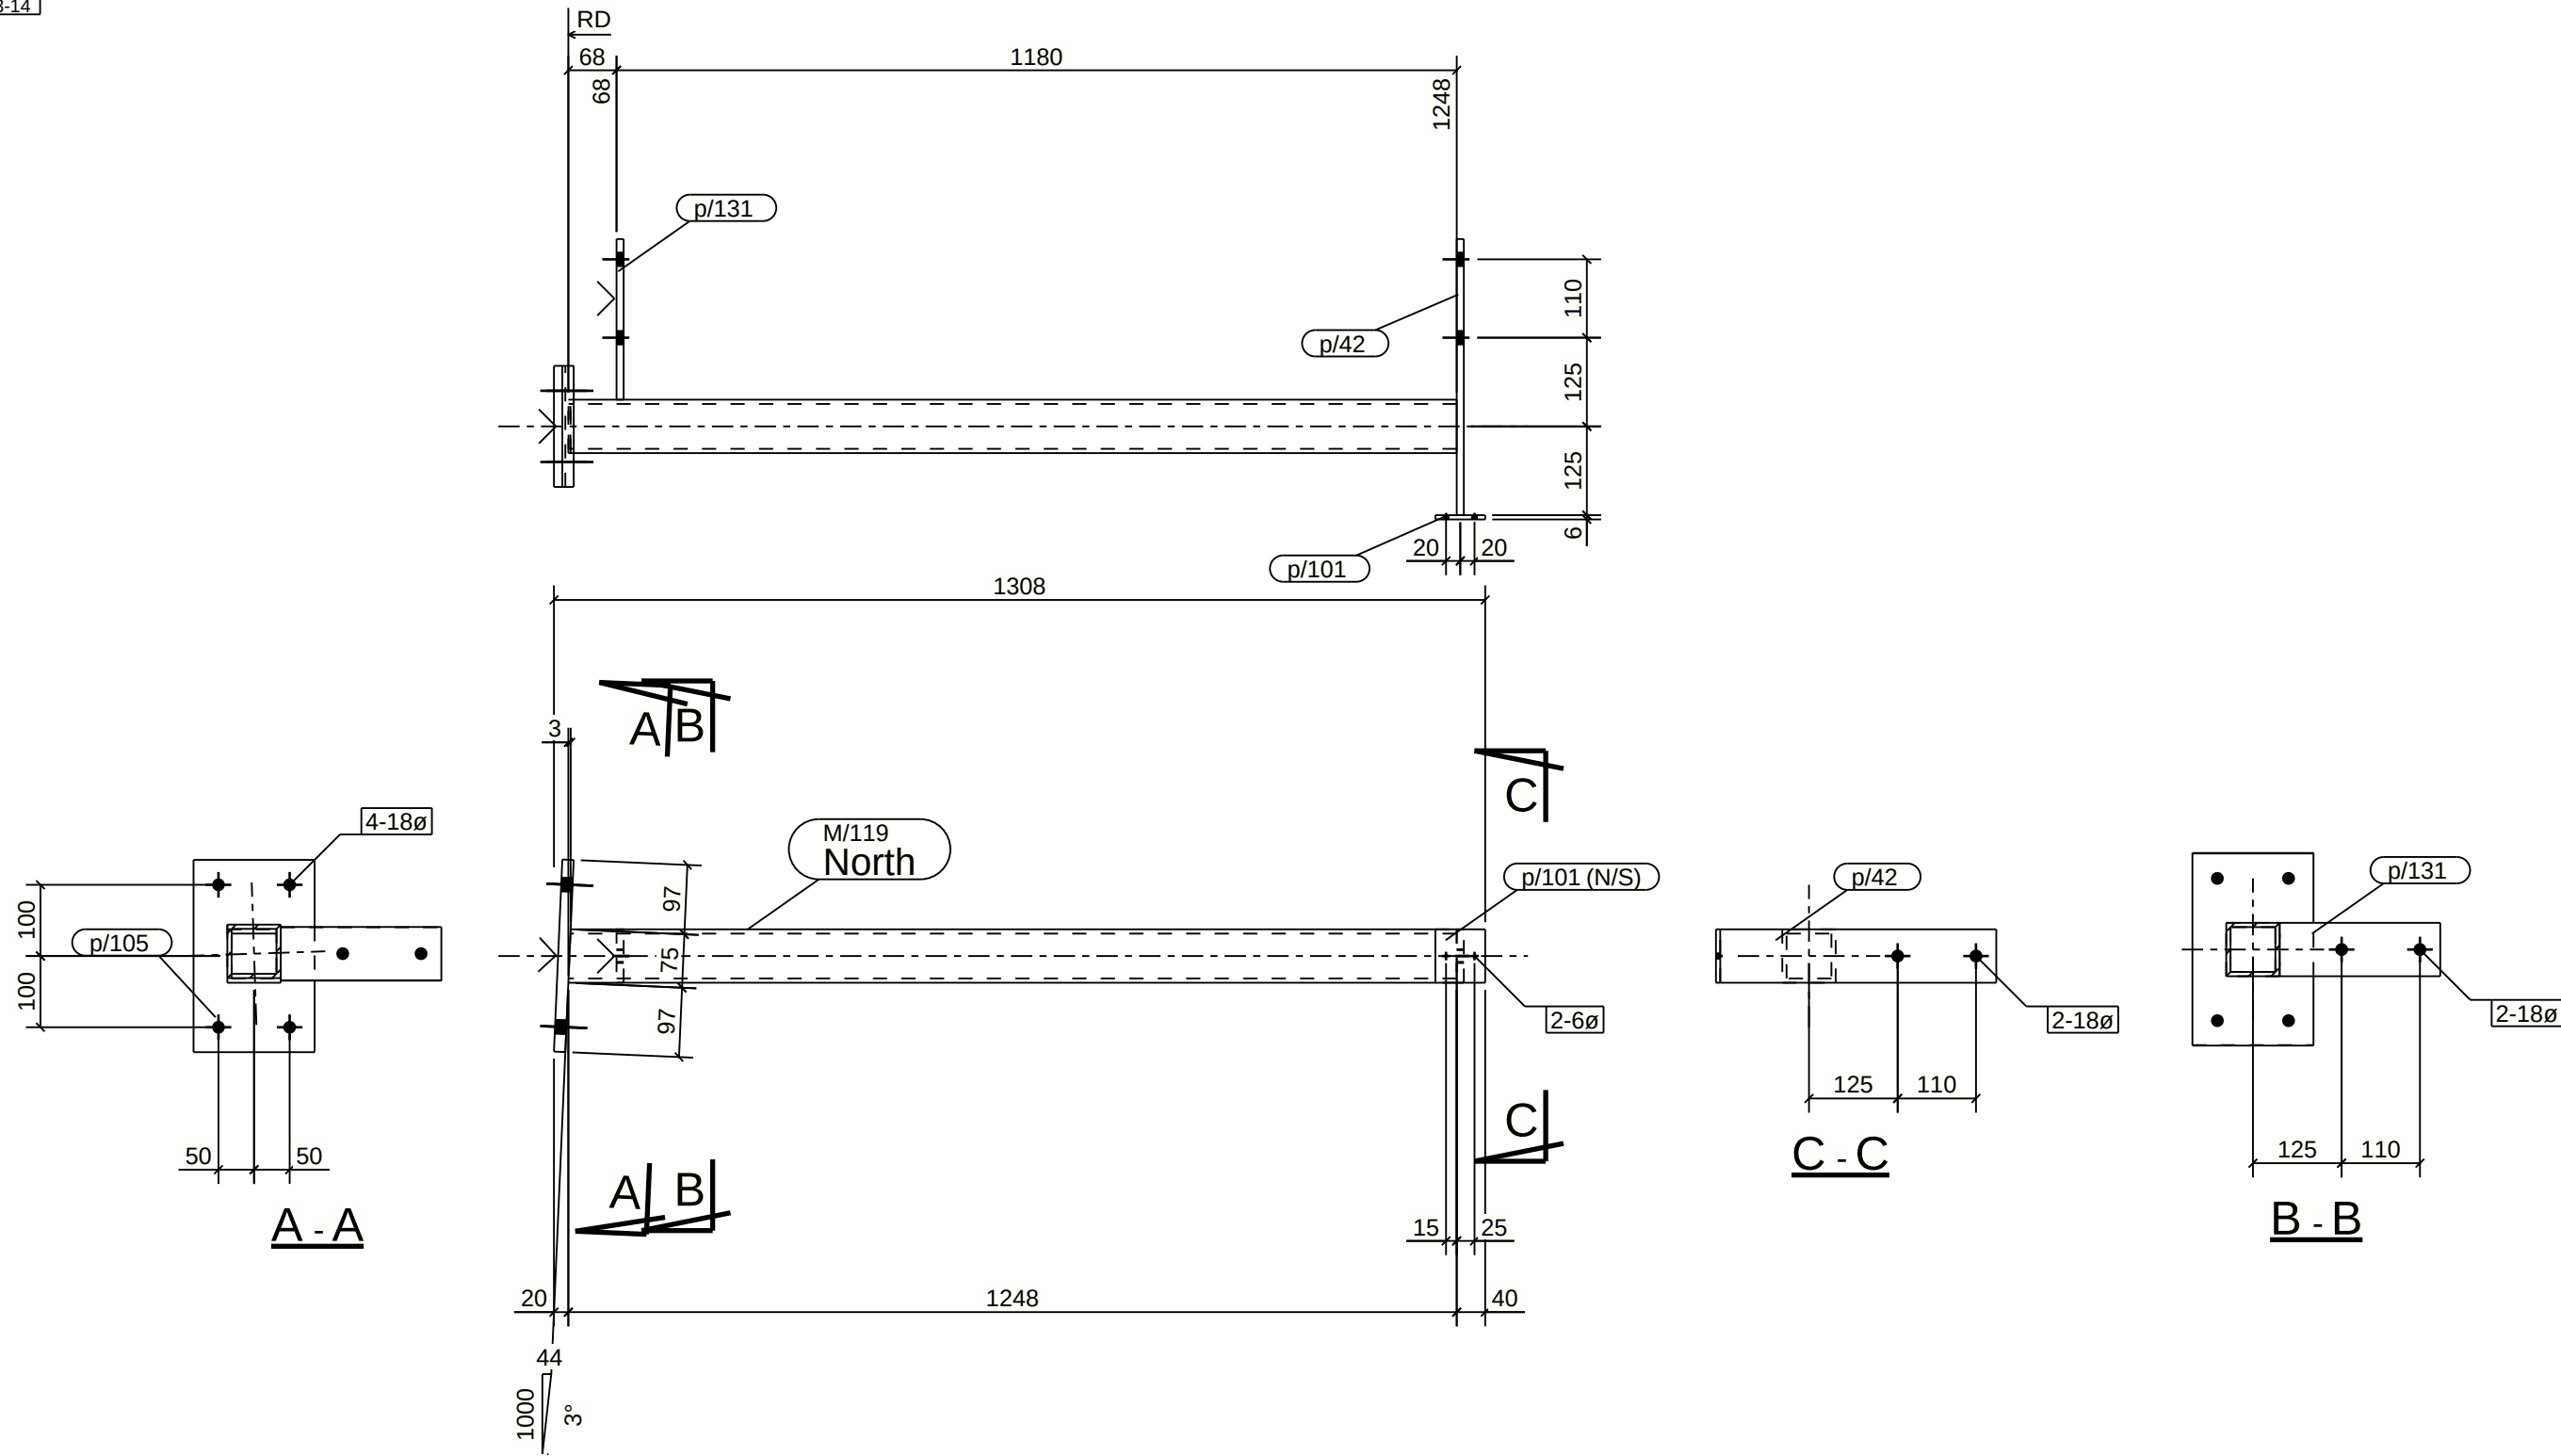


1 DROPPER[S] REQUIRED MK DP1/1

MATERIAL LIST						
ITEM	No.OFF	SECTION	LENGTH	GRADE	WEIGHT(kg)	AREA(m ²)
M/119	1	SHS75*75*6.0	1248	C350	15.0	0.342
p/42	1	FL10*75	388	250	2.3	0.066
p/101	1	FL6*75	70	250	0.2	0.012
p/105	1	PLT16*170	270	250	5.8	0.106
p/131	1	FL10*75	226	250	1.3	0.038
TOTAL:					24.6	0.6

Notes: ALL HOLES 22 DIA U.N.O. ALL FILLET WELDS 6 CFW UNO ALL BUTT WELDS FPBW	Rev	By	Date	Description	MELTIQUE MEATS 43-45 COMMERCE ST			
	0	DG	08/03/2022	ORIGINAL ISSUE				
					DROPPER			
Scale:		Project No:	Assembly No:		Qty:	Size:	Sheet No:	Rev:
1:10		1442	DP1/1		1	A3	N/A	0

PHASE	QTY.
2	1
GRID LOCATION	
DP1/2	E/15

SUB-ASSEMBLY REF.	
No.	In Assembly.
1	ALONE

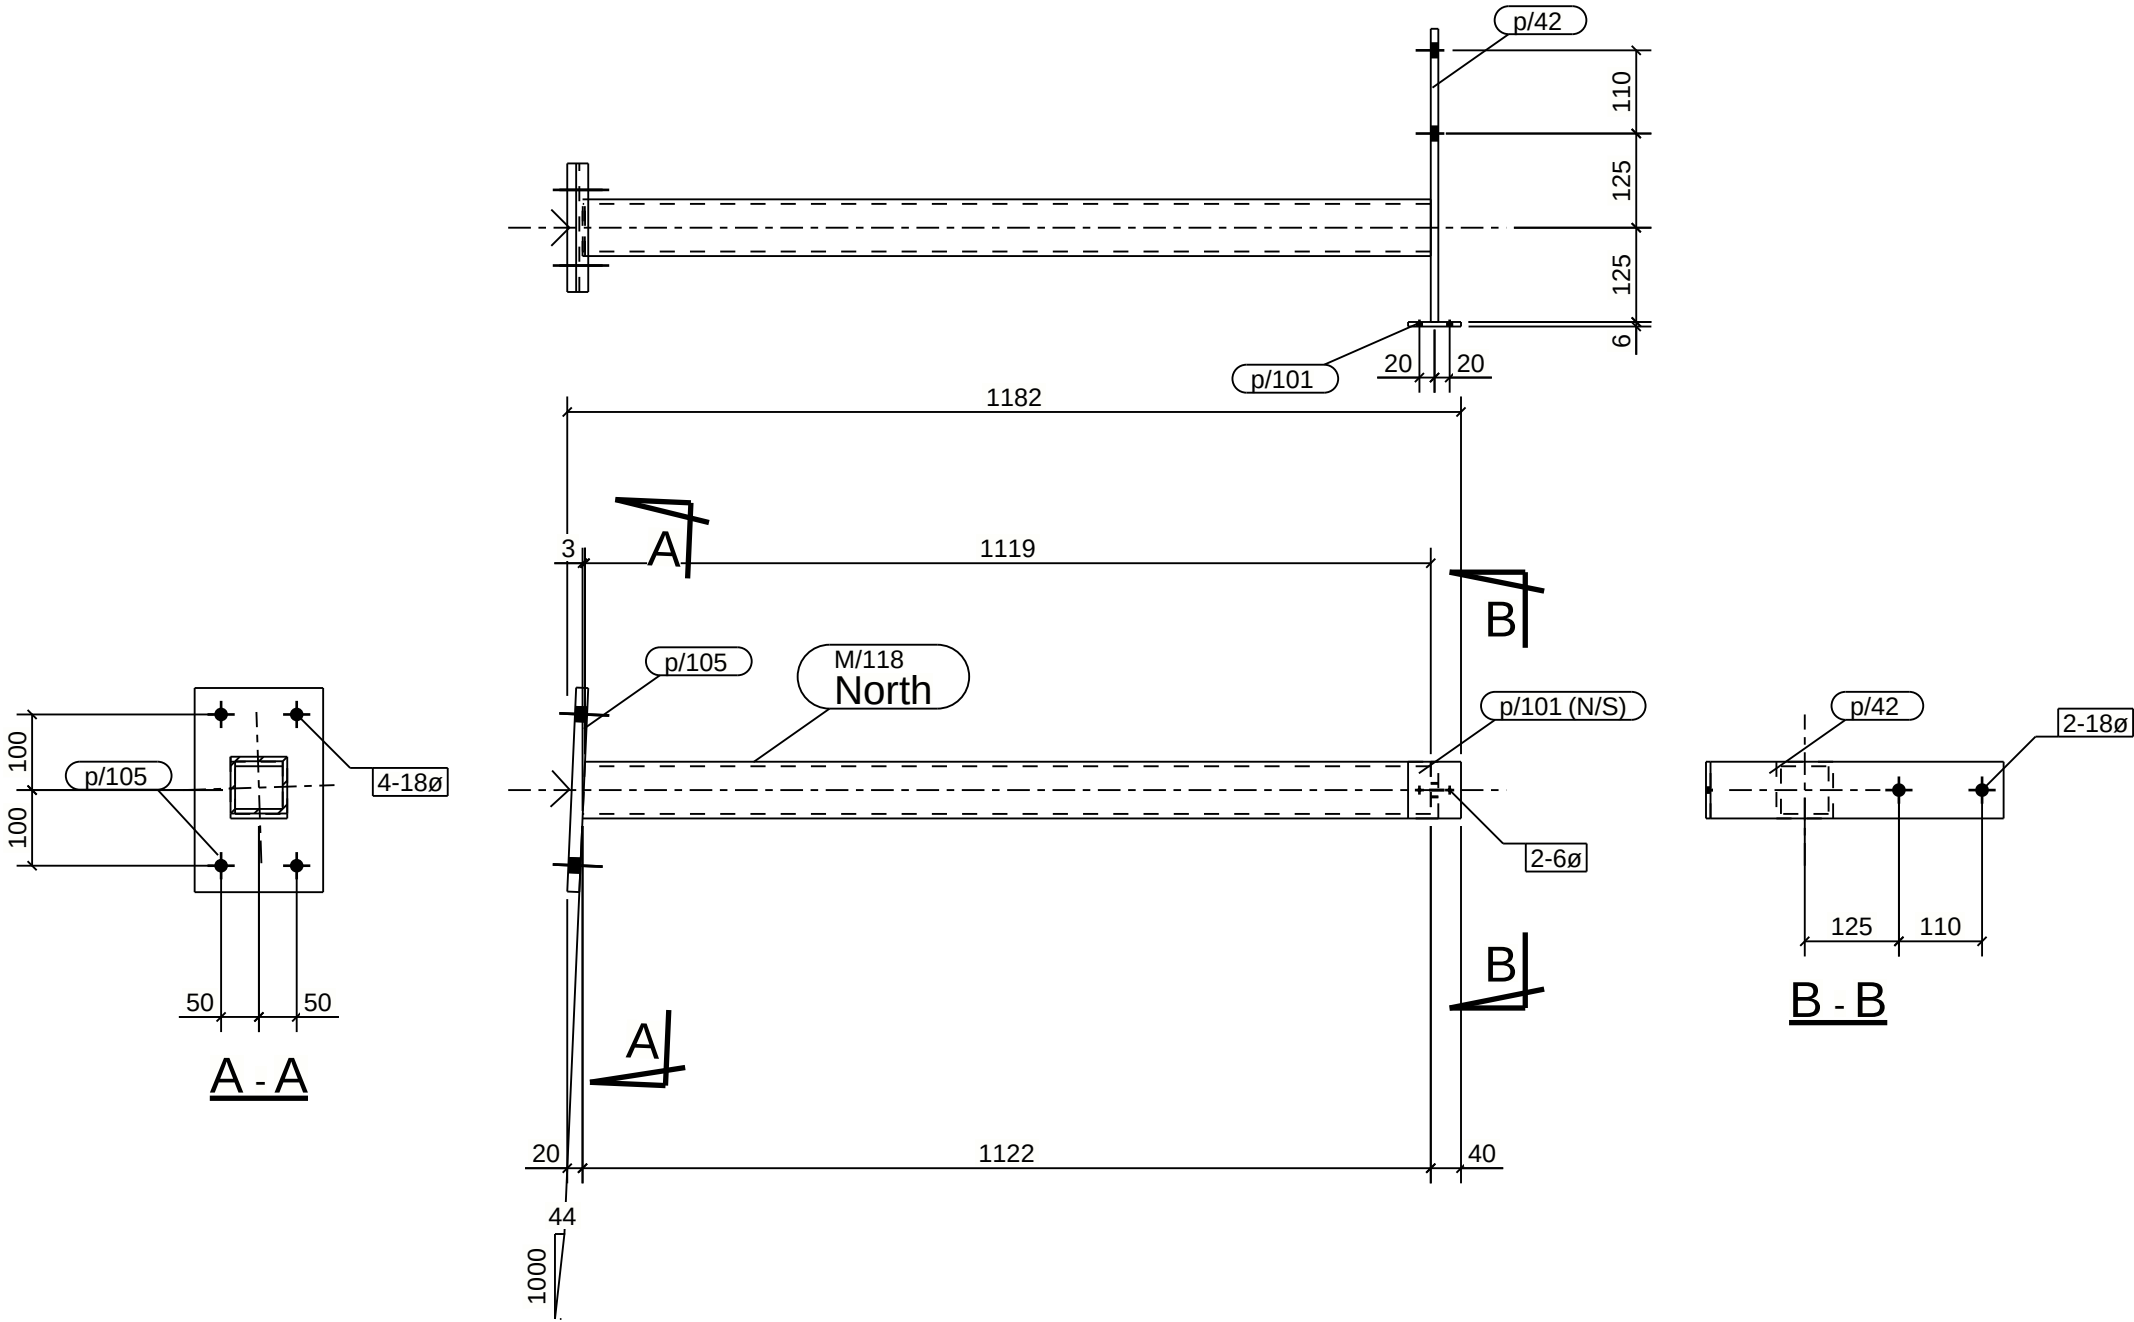

MATERIAL LIST						
ITEM	No.OFF	SECTION	LENGTH	GRADE	WEIGHT(kg)	AREA(m ²)
M/118	1	SHS75*75*6.0	1122	C350	13.5	0.307
p/42	1	FL10*75	388	250	2.3	0.066
p/101	1	FL6*75	70	250	0.2	0.012
p/105	1	PLT16*170	270	250	5.8	0.106
TOTAL:					21.8	0.5


Notes:
 ALL HOLES 22 DIA U.N.O.
 ALL FILLET WELDS 6 CFW UNO
 ALL BUTT WELDS FPBW

Rev	By	Date	Description
0	DG	08/03/2022	ORIGINAL ISSUE

MELTIQUE MEATS				Darren Gray CAD Services 597 Sherwood Creek Rd. Upper Corindi NSW 2456			
43-45 COMMERCE ST							
DROPPER				Drawn By: DG Checked By: Approved By:			
Scale:	Project No:	Assembly No:		Qty:	Size:	Sheet No:	Rev:
1:10	1442	DP1/2		1	A3	N/A	0

PHASE	QTY.
2	1
GRID LOCATION	
DP2/1	O/13-14

SUB-ASSEMBLY REF.	
No.	In Assembly.
1	ALONE

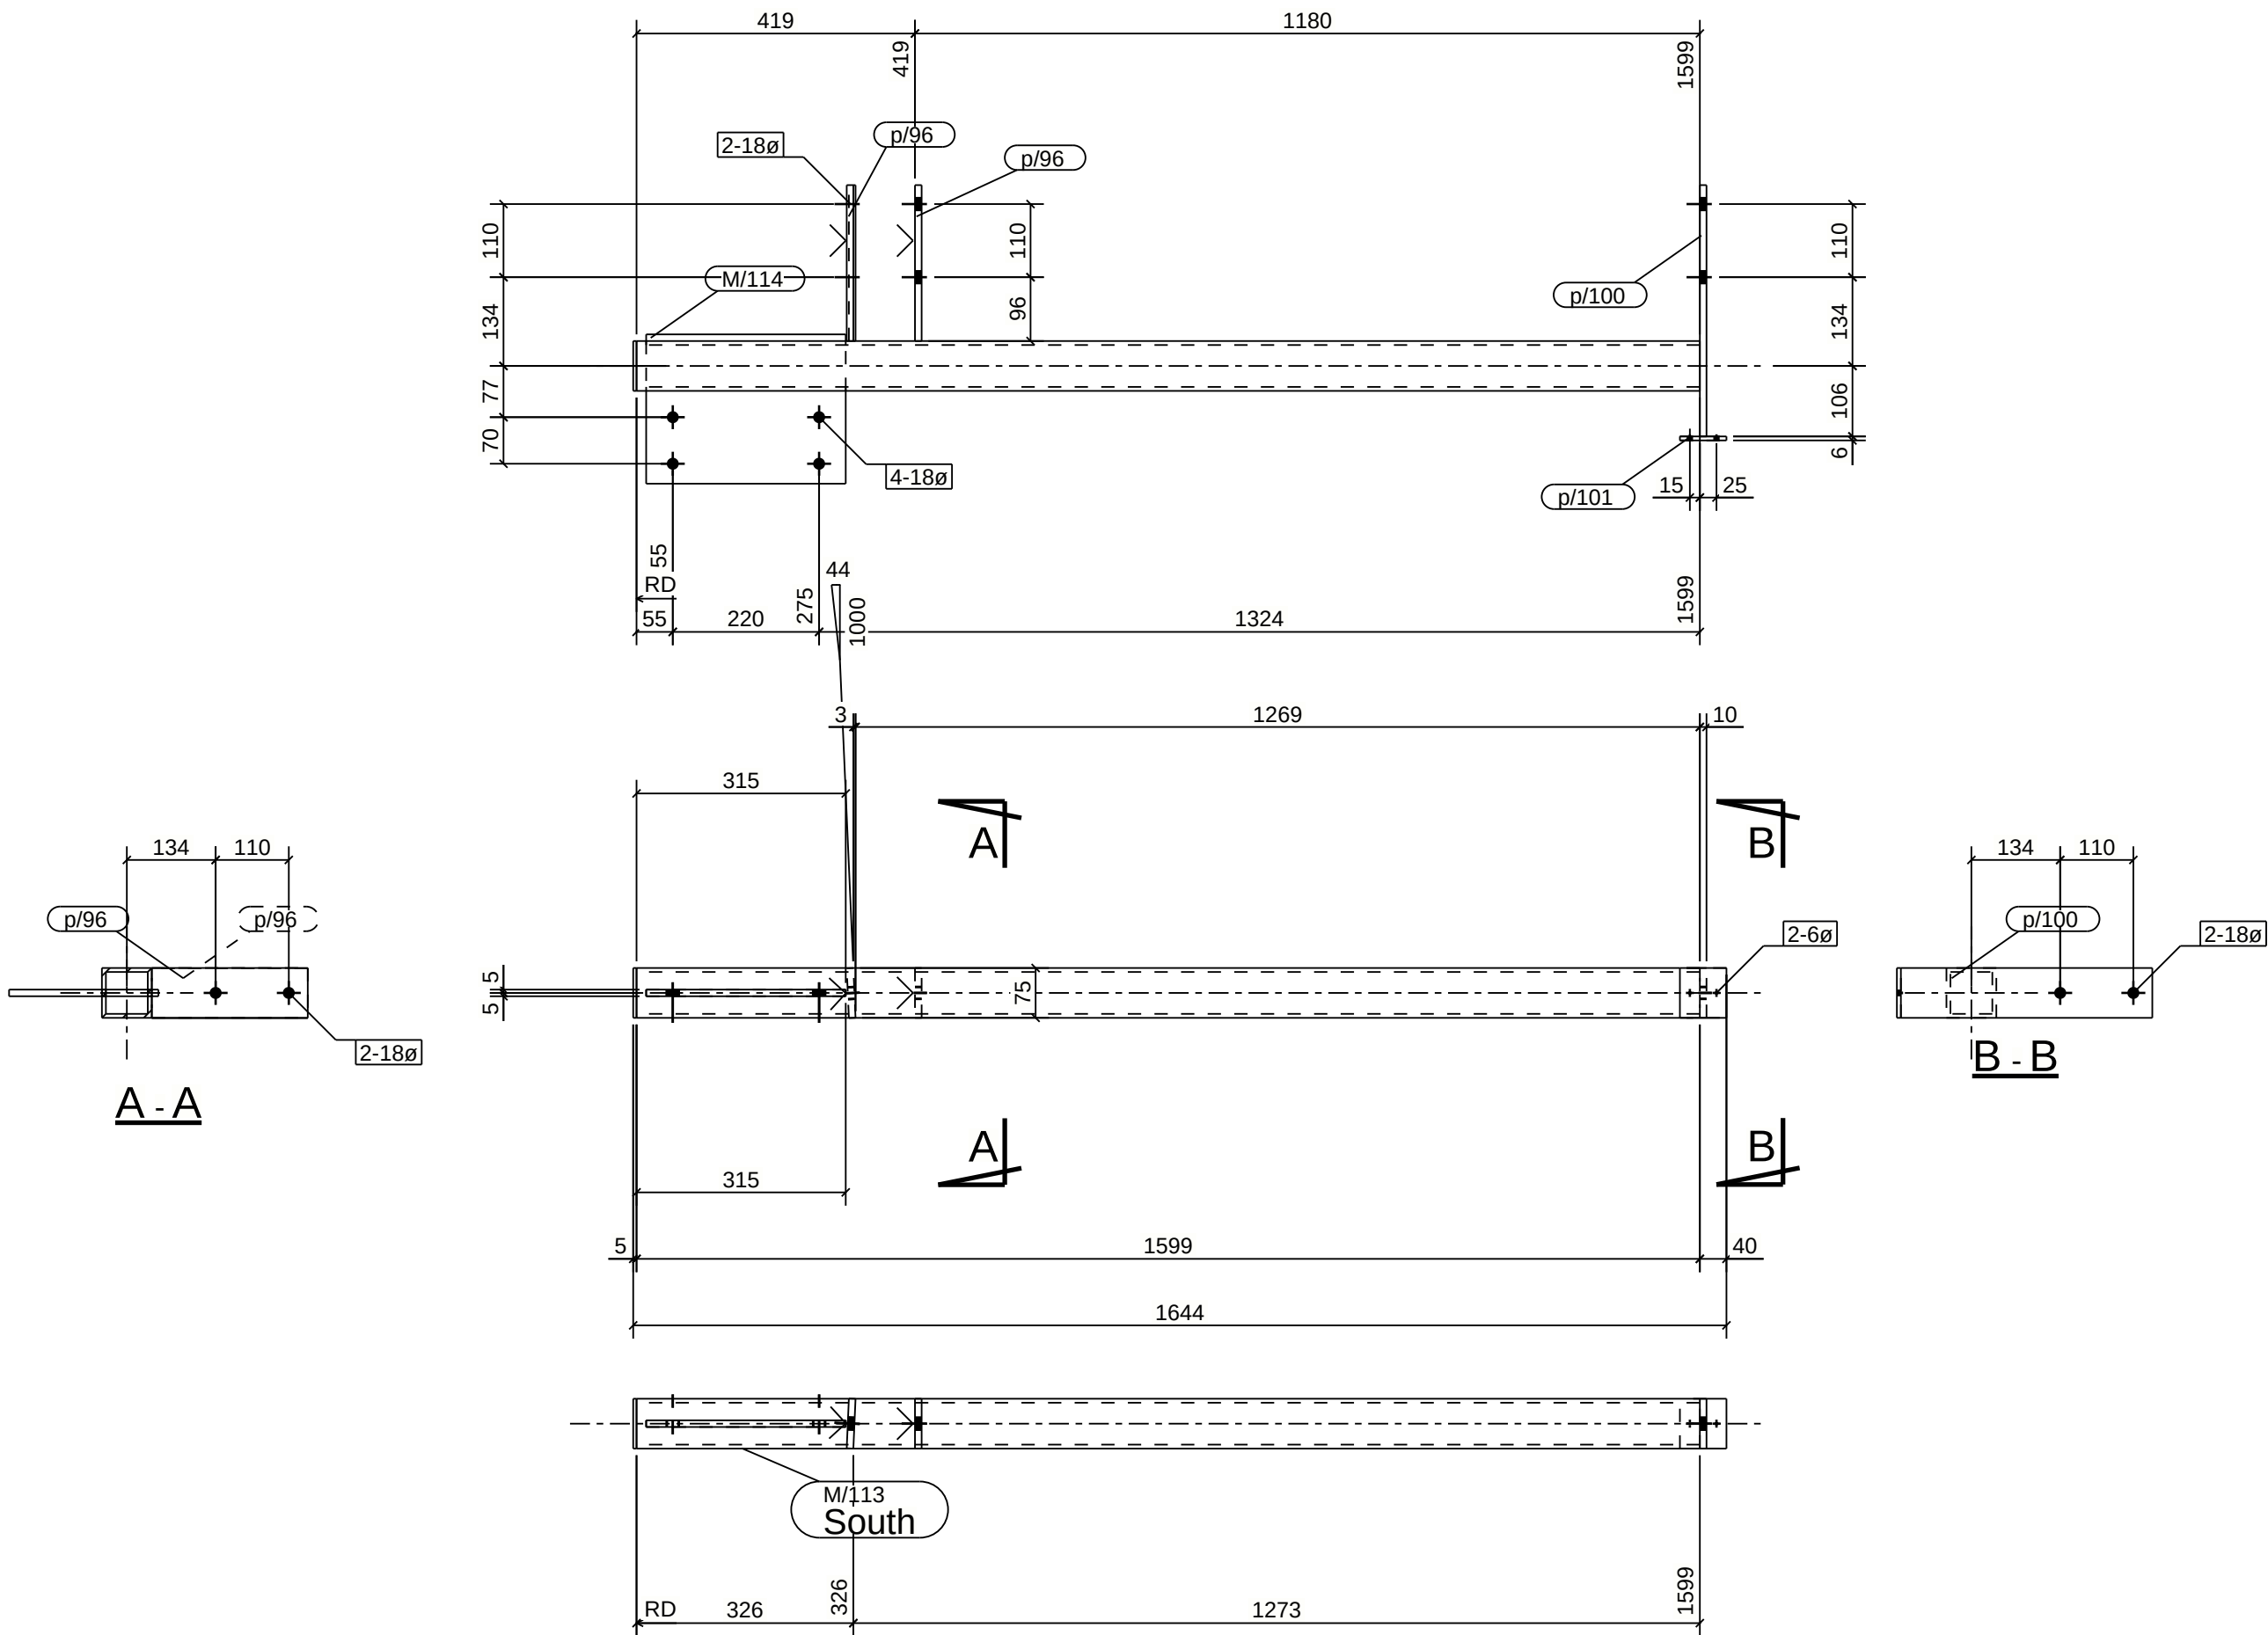

1 DROPPER[S] REQUIRED MK DP2/1

MATERIAL LIST						
ITEM	No.OFF	SECTION	LENGTH	GRADE	WEIGHT(kg)	AREA(m ²)
M/113	1	SHS75*75*6.0	1599	C350	19.2	0.438
M/114	1	FL10*300	225	C350	5.3	0.139
p/96	2	FL10*75	235	250	2.8	0.080
p/99	1	FL5*75	75	250	0.2	0.013
p/100	1	FL10*75	378	250	2.2	0.064
p/101	1	FL6*75	70	250	0.2	0.012
TOTAL:					29.9	0.7




Notes:
ALL HOLES 22 DIA U.N.O.
ALL FILLET WELDS 6 CFW UNO
ALL BUTT WELDS FPBW

Rev	By	Date	Description
0	DG	08/03/2022	ORIGINAL ISSUE

MELTIQUE MEATS		Darren Gray CAD Services 597 Sherwood Creek Rd, Upper Corindi NSW 2456			
43-45 COMMERCE ST		DROPPER		Drawn By: DG	
				Checked By:	
				Approved By:	
Scale:	Project No:	Assembly No:	Qty:	Size:	Sheet No: Rev:
1:10	1442	DP2/1	1	A2	N/A 0

PHASE	QTY.
2	1
GRID LOCATION	
DP2/2	O/15

SUB-ASSEMBLY REF.	
No.	In Assembly.
1	ALONE

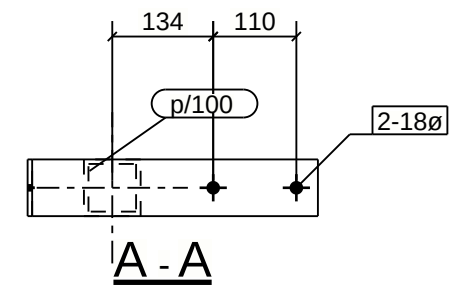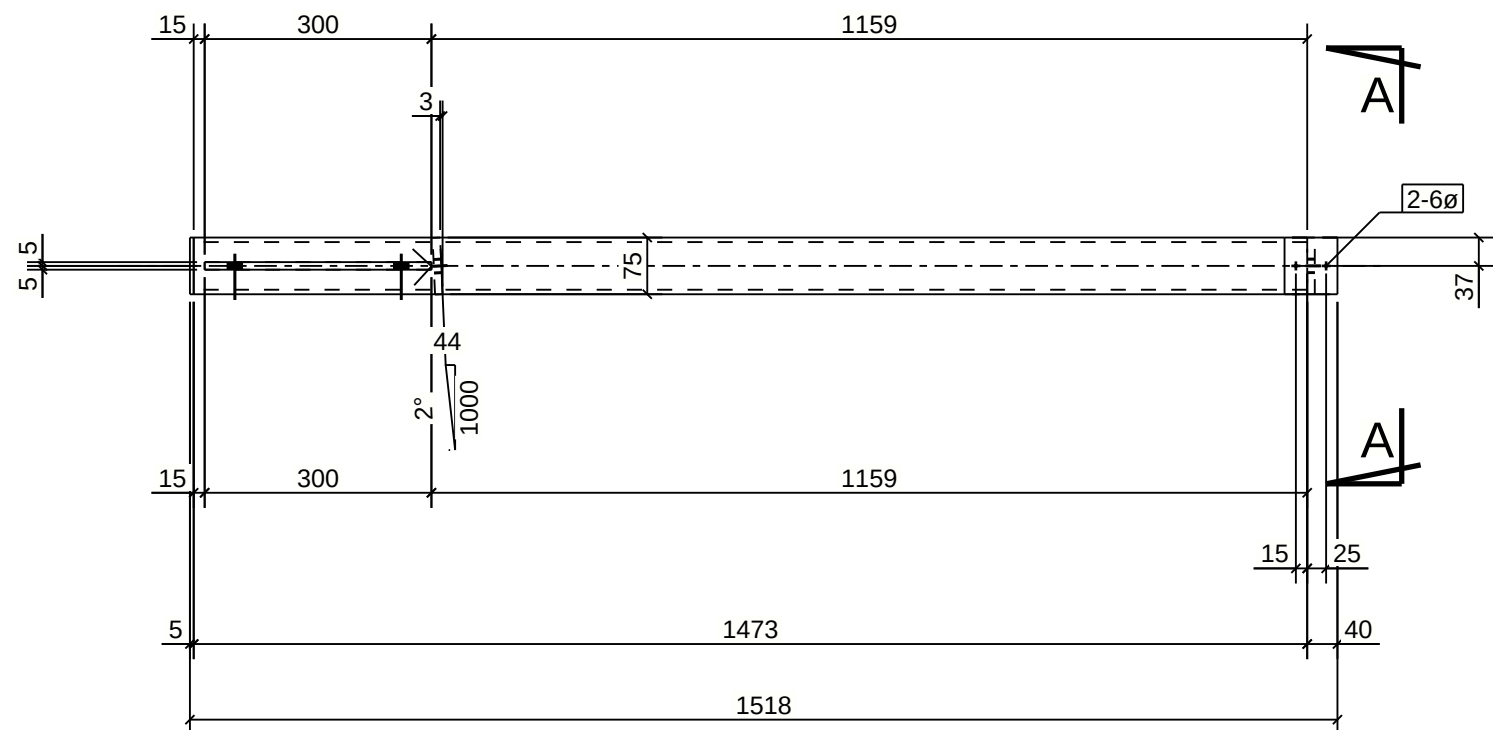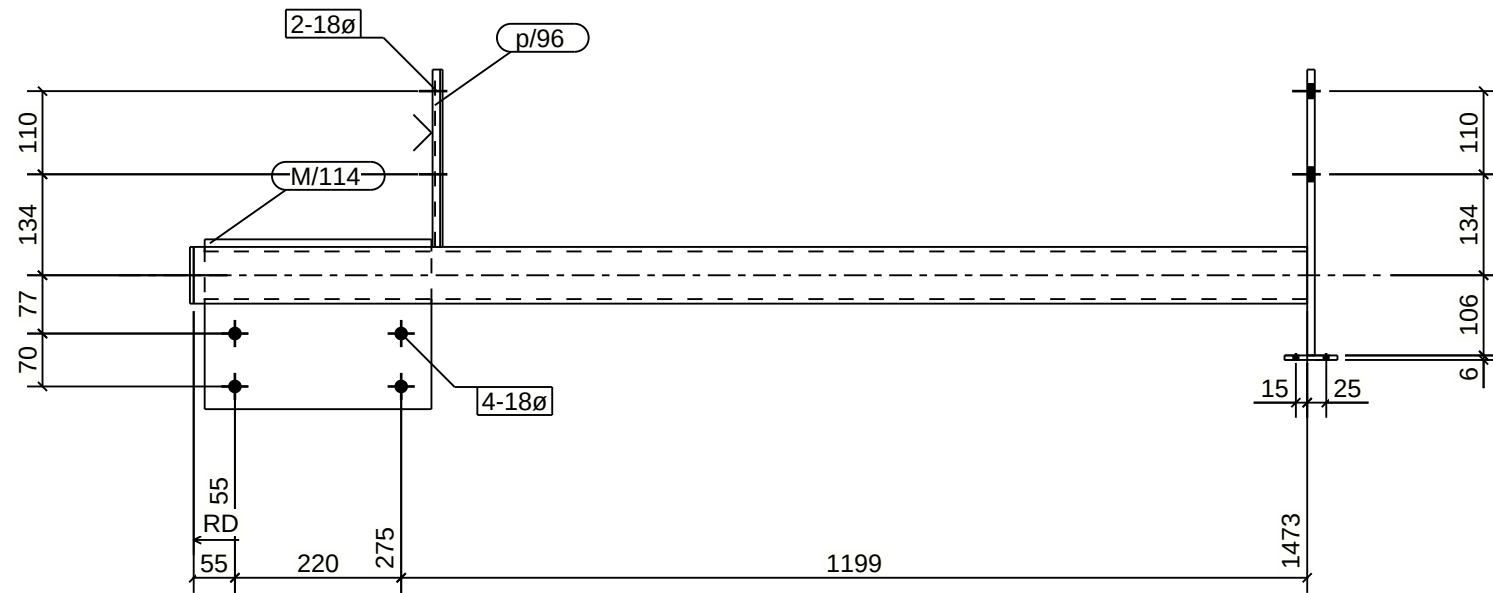

1 DROPPER[S] REQUIRED MK DP2/2

MATERIAL LIST						
ITEM	No.OFF	SECTION	LENGTH	GRADE	WEIGHT(kg)	AREA(m ²)
M/112	1	SHS75*75*6.0	1473	C350	17.7	0.404
M/114	1	FL10*300	225	C350	5.3	0.139
p/96	1	FL10*75	235	250	1.4	0.040
p/99	1	FL5*75	75	250	0.2	0.013
p/100	1	FL10*75	378	250	2.2	0.064
p/101	1	FL6*75	70	250	0.2	0.012
TOTAL:					27.1	0.7

Notes:
ALL HOLES 22 DIA U.N.O.
ALL FILLET WELDS 6 CFW UNO
ALL BUTT WELDS FPBW

[illegible]

MELTIQUE MEATS

Darren Gray CAD Services
597 Sherwood Creek Rd,
Upper Corindi NSW 2456



43-45 COMMERCE ST

DROPPER

Drawn By:	DG
-----------	----

Checked By:

Approved By:

Scale:
1:10

Project No:	
-------------	--

Assembly No:
DP2/2

Qty:
1


Size:
A3

Sheet No:	R
N/A	

0

PHASE	QTY.
2	16
GRID LOCATION	
FB/2	E/12-13

SUB-ASSEMBLY REF.	
No.	In Assembly.
16	ALONE

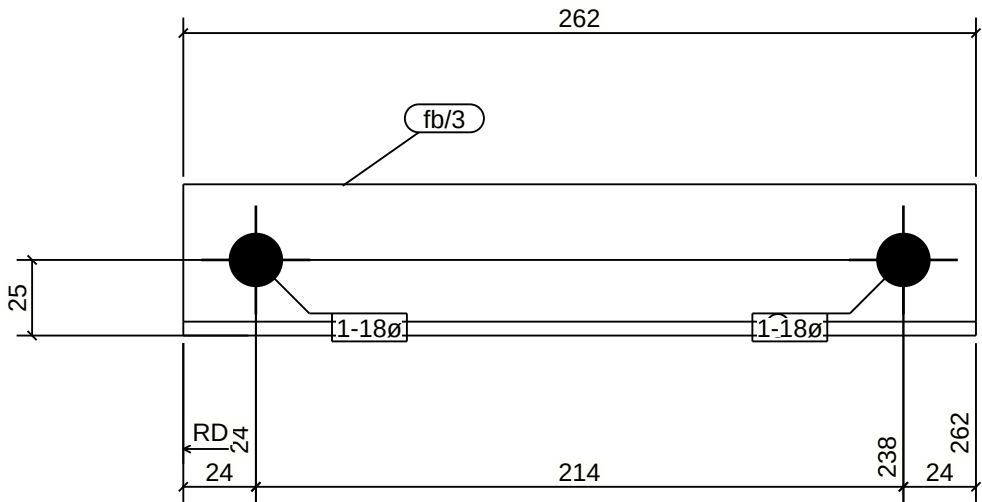


16 STAY[S] REQUIRED MK FB/2

MATERIAL LIST						
ITEM	No.OFF	SECTION	LENGTH	GRADE	WEIGHT(kg)	AREA(m ²)
fb/3	1	EA50*50*5	262	250	0.9	0.052
TOTAL:					0.9	0.1

Notes: ALL HOLES 22 DIA U.N.O. ALL FILLET WELDS 6 CFW UNO ALL BUTT WELDS FPBW	Rev	By	Date	Description	MELTIQUE MEATS 43-45 COMMERCE ST				Darren Gray CAD Services 597 Sherwood Creek Rd Upper Corindi NSW 2456 			
	0	DG	08/03/2022	ORIGINAL ISSUE								
					STAY				Drawn By: DG			
									Checked By:			
									Approved By:			
					Scale:	Project No:	Assembly No:	Qty:	Size:	Sheet No:	Rev:	
					1:2	1442	FB/2	16	A3	N/A	0	

PHASE	QTY.
2	8
GRID LOCATION	
FB/3	I/12-13

SUB-ASSEMBLY REF.	
No.	In Assembly.
8	ALONE

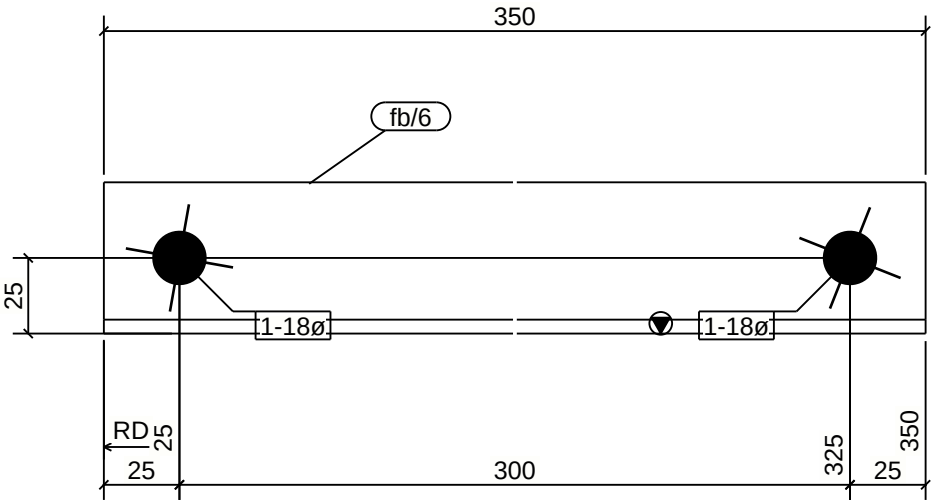


8 STAY[S] REQUIRED MK FB/3

MATERIAL LIST						
ITEM	No.OFF	SECTION	LENGTH	GRADE	WEIGHT(kg)	AREA(m ²)
fb/6	1	EA50*50*5	350	250	1.2	0.070
TOTAL:					1.2	0.1

Notes: ALL HOLES 22 DIA U.N.O. ALL FILLET WELDS 6 CFW UNO ALL BUTT WELDS FPBW	Rev	By	Date	Description	MELTIQUE MEATS 43-45 COMMERCE ST STAY Scale: 1:2 Project No: 1442 Assembly No: FB/3 Qty: 8 Size: A3 Sheet No: N/A Rev: 0
	0	DG	08/03/2022	ORIGINAL ISSUE	
Drawn By: DG Checked By: Approved By:					Darren Gray CAD Services 597 Sherwood Creek Rd. Upper Corindi NSW 2456

PHASE	QTY.
2	2
GRID LOCATION	
FB/4	L-M/11

SUB-ASSEMBLY REF.	
No.	In Assembly.
2	ALONE

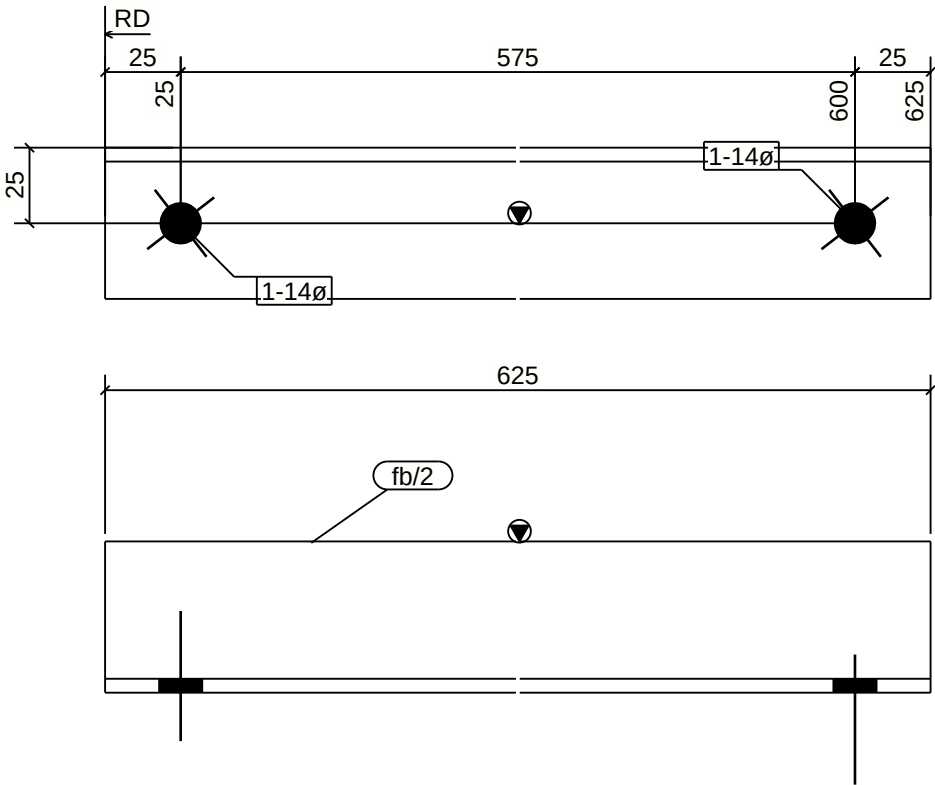


2 STAY[S] REQUIRED MK FB/4

MATERIAL LIST						
ITEM	No.OFF	SECTION	LENGTH	GRADE	WEIGHT(kg)	AREA(m ²)
fb/2	1	EA50*50*5	625	300PLUS	2.2	0.125
TOTAL:					2.2	0.1

Notes: ALL HOLES 22 DIA U.N.O. ALL FILLET WELDS 6 CFW UNO ALL BUTT WELDS FPBW	Rev	By	Date	Description	MELTIQUE MEATS 43-45 COMMERCE ST STAY				Darren Gray CAD Services 597 Sherwood Creek Rd Upper Corindi NSW 2456					
	0	DG	08/03/2022	ORIGINAL ISSUE					Drawn By: DG					
					Checked By:									
					Approved By:									
					Scale:	Project No:	Assembly No:	Qty:	Size:	Sheet No:	Rev:			
					1:2	1442	FB/4	2	A3	N/A	0			

PHASE	QTY.
2	8
GRID LOCATION	
FB/5	K/12-13

SUB-ASSEMBLY REF.	
No.	In Assembly.
8	ALONE

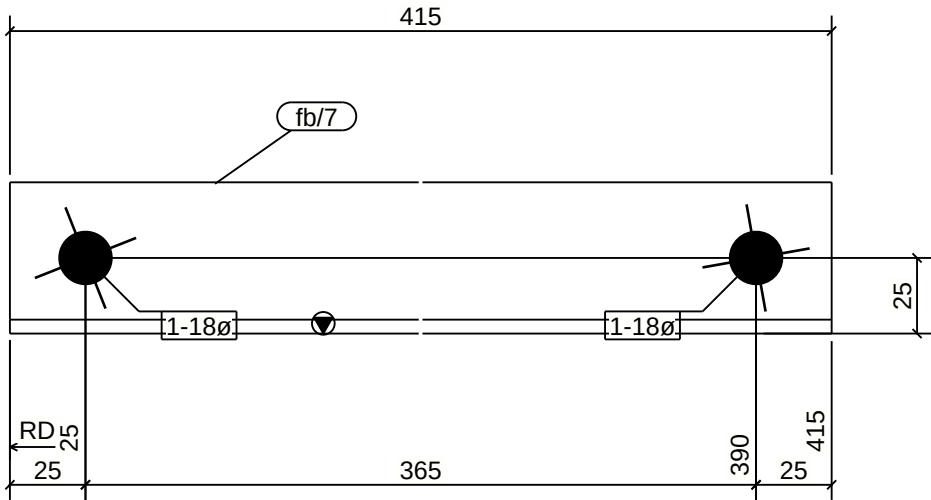

8 STAY[S] REQUIRED MK FB/5

MATERIAL LIST						
ITEM	No.OFF	SECTION	LENGTH	GRADE	WEIGHT(kg)	AREA(m ²)
fb/7	1	EA50*50*5	415	250	1.4	0.083
TOTAL:					1.4	0.1


Notes: ALL HOLES 22 DIA U.N.O. ALL FILLET WELDS 6 CFW UNO ALL BUTT WELDS FPBW	Rev	By	Date	Description	MELTIQUE MEATS			
	0	DG	08/03/2022	ORIGINAL ISSUE	43-45 COMMERCE ST			
					STAY			
					Drawn By: DG			
					Checked By:			
					Approved By:			
					Scale:	Project No:	Assembly No:	Qty:
					1:2	1442	FB/5	8
								Size: A3
								Sheet No: N/A
								Rev: 0

Darren Gray CAD Services
597 Sherwood Creek Rd.
Upper Corindi NSW 2456



PHASE	QTY.
2	5
GRID LOCATION	
FB/6	M/12-13

SUB-ASSEMBLY REF.	
No.	In Assembly.
5	ALONE

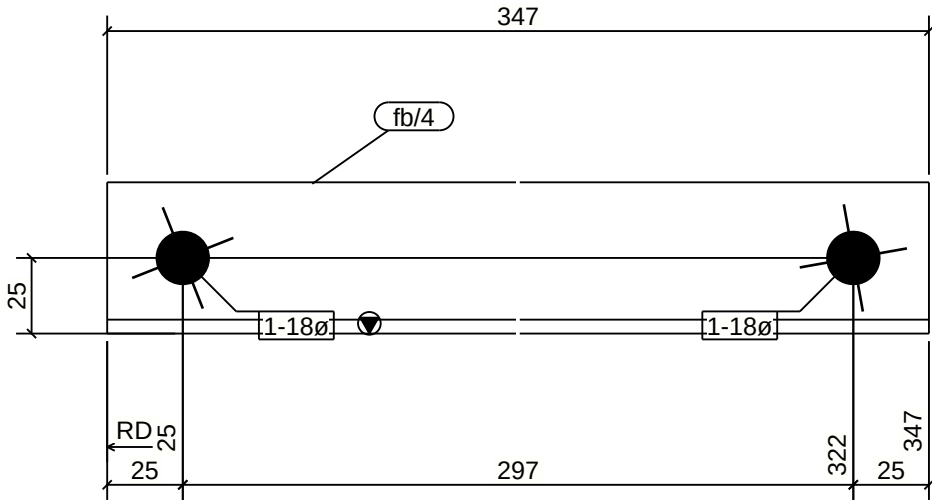


5 STAY[S] REQUIRED MK FB/6

MATERIAL LIST						
ITEM	No.OFF	SECTION	LENGTH	GRADE	WEIGHT(kg)	AREA(m ²)
fb/4	1	EA50*50*5	347	250	1.2	0.069
TOTAL:					1.2	0.1

Notes: ALL HOLES 22 DIA U.N.O. ALL FILLET WELDS 6 CFW UNO ALL BUTT WELDS FPBW	Rev	By	Date	Description	MELTIQUE MEATS 43-45 COMMERCE ST				Darren Gray CAD Services 597 Sherwood Creek Rd Upper Corindi NSW 2456				
	0	DG	08/03/2022	ORIGINAL ISSUE									
					STAY				Drawn By: DG				
									Checked By:				
									Approved By:				
					Scale:	Project No:	Assembly No:	Qty:	Size:	Sheet No:	Rev:		
					1:2	1442	FB/6	5	A3	N/A	0		

PHASE	QTY.
2	3
GRID LOCATION	
FB/7	N/12-13

SUB-ASSEMBLY REF.	
No.	In Assembly.
3	ALONE

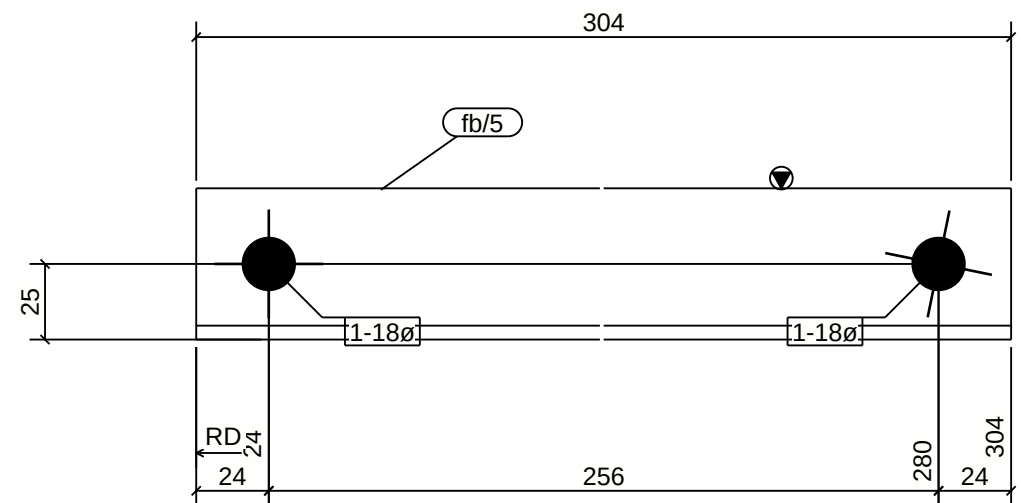


3 STAY[S] REQUIRED MK FB/7

MATERIAL LIST						
ITEM	No.OFF	SECTION	LENGTH	GRADE	WEIGHT(kg)	AREA(m ²)
fb/5	1	EA50*50*5	304	250	1.1	0.061
TOTAL:					1.1	0.1

Notes: ALL HOLES 22 DIA U.N.O. ALL FILLET WELDS 6 CFW UNO ALL BUTT WELDS FPBW	Rev	By	Date	Description	MELTIQUE MEATS 43-45 COMMERCE ST STAY				Darren Gray CAD Services 597 Sherwood Creek Rd Upper Corindi NSW 2456					
	0	DG	08/03/2022	ORIGINAL ISSUE					Drawn By: DG					
					Checked By:									
					Approved By:									
					Scale:	Project No:	Assembly No:	Qty:	Size:	Sheet No:	Rev:			
					1:2	1442	FB/7	3	A3	N/A	0			

PHASE	QTY.
2	4
GRID LOCATION	
P1/1	A/2

SUB-ASSEMBLY REF.	
No.	In Assembly.
4	ALONE

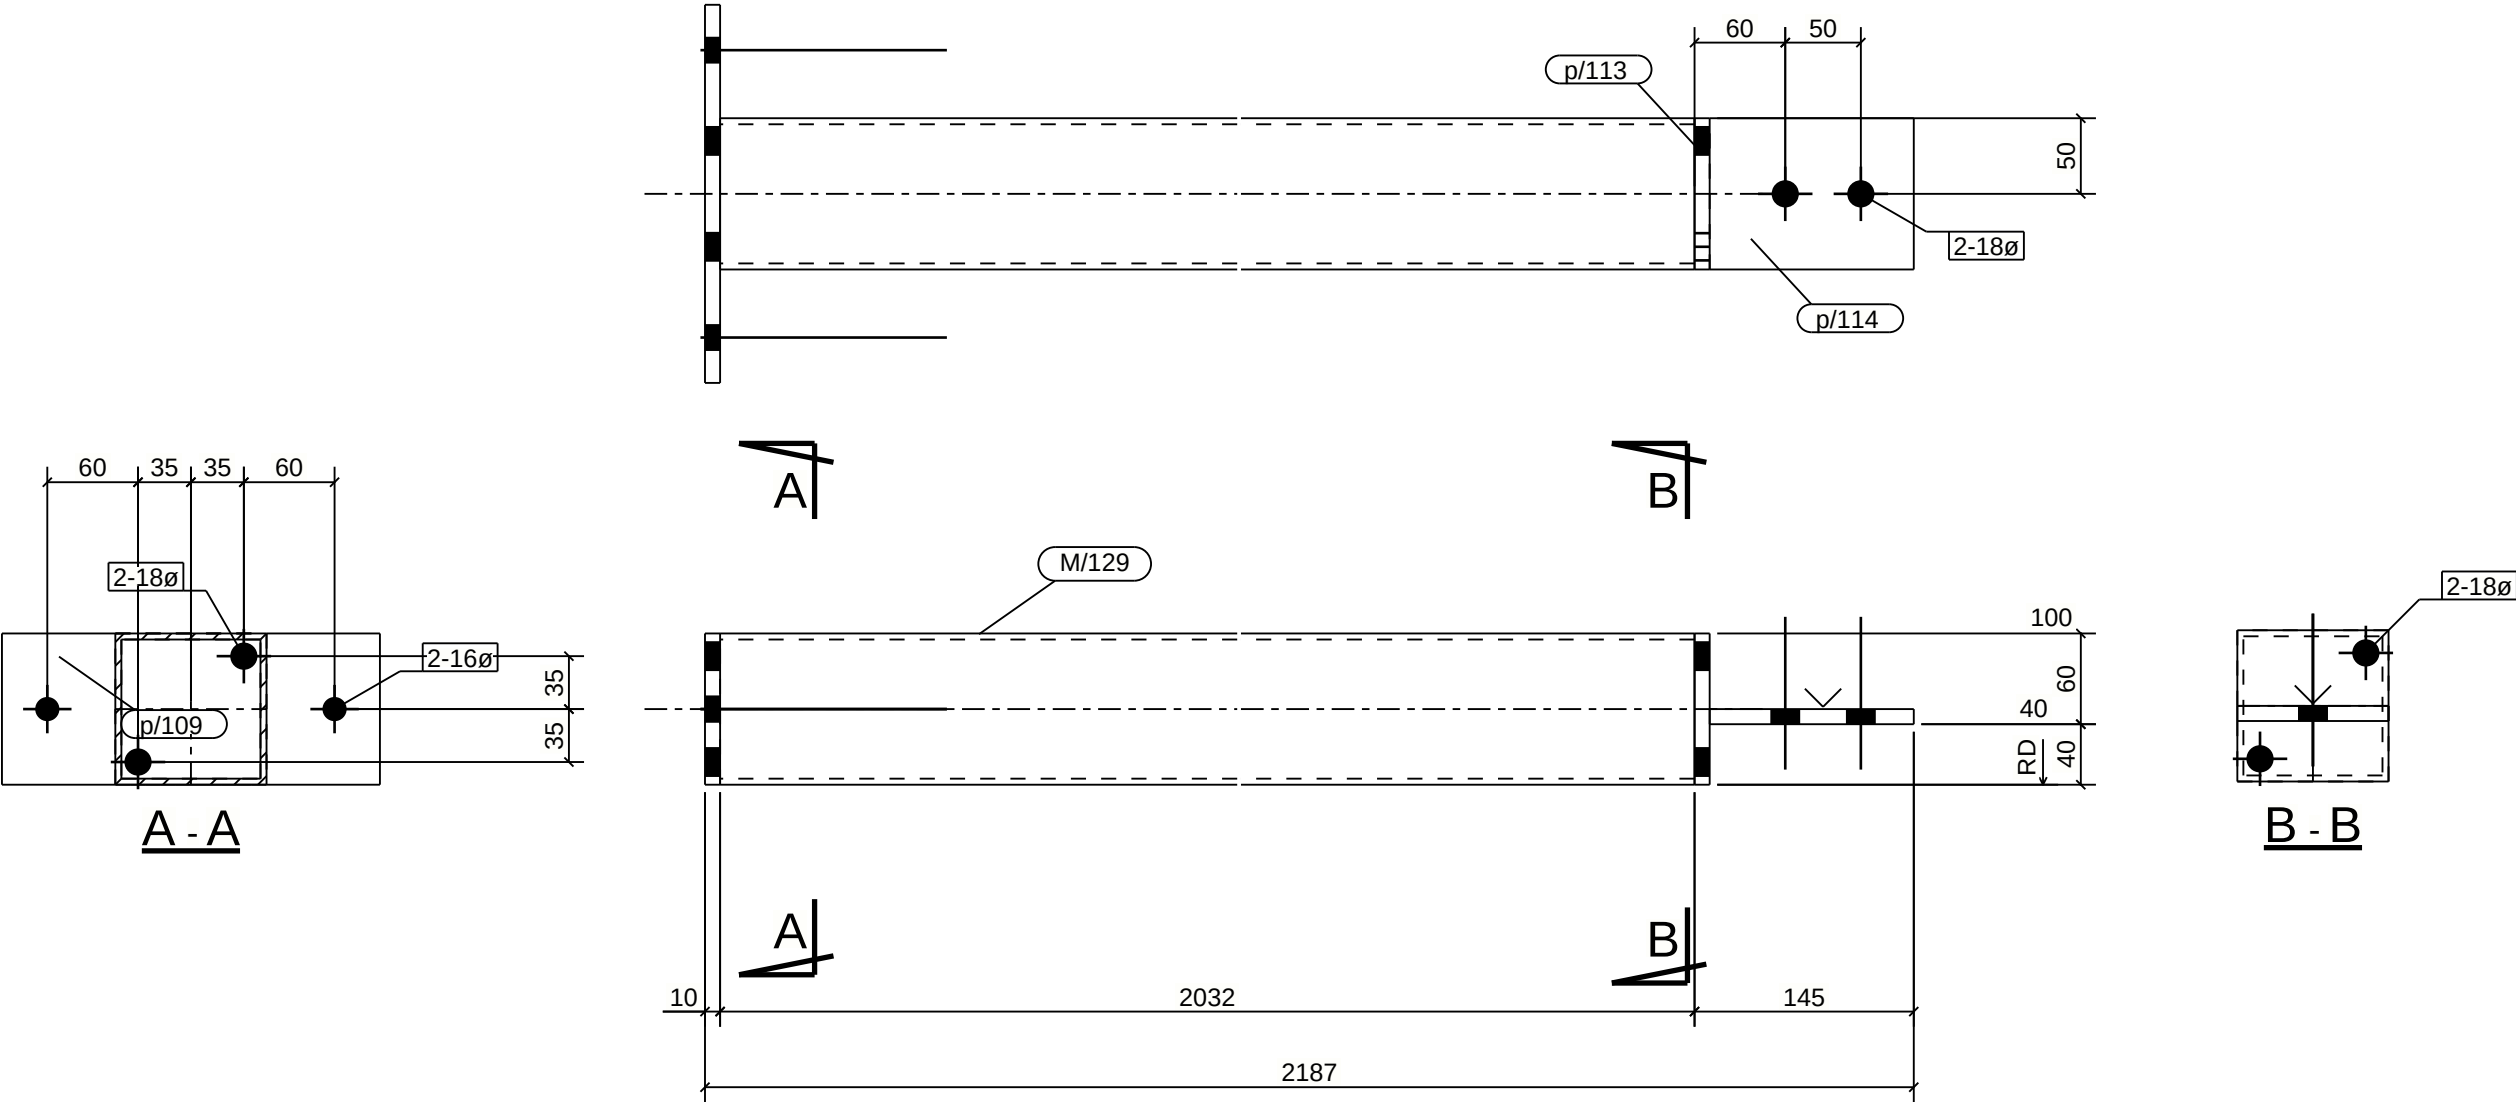

4 COLUMN[S] REQUIRED MK P1/1
Finish - HDG

MATERIAL LIST						
ITEM	No.OFF	SECTION	LENGTH	GRADE	WEIGHT(kg)	AREA(m ²)
M/129	1	SHS100*100*4.0	2032	C350	23.6	0.778
p/109	1	FL10*100	250	250	2.0	0.057
p/113	1	FL10*100	100	250	0.8	0.024
p/114	1	FL10*100	135	250	1.1	0.030
TOTAL:					27.4	0.9




Notes:
ALL HOLES 22 DIA U.N.O.
ALL FILLET WELDS 6 CFW UNO
ALL BUTT WELDS FPBW

Rev	By	Date	Description
0	DG	08/03/2022	ORIGINAL ISSUE

MELTIQUE MEATS				Darren Gray CAD Services 597 Sherwood Creek Rd. Upper Corindi NSW 2456			
43-45 COMMERCE ST				Drawn By: DG			
COLUMN				Checked By:			
				Approved By:			
Scale:	Project No:	Assembly No:	Qty:	Size:	Sheet No:	Rev:	
1:5	1442	P1/1	4	A3	N/A	0	

PHASE	QTY.
2	2
GRID LOCATION	
P1/2	A/3

SUB-ASSEMBLY REF.	
No.	In Assembly.
2	ALONE

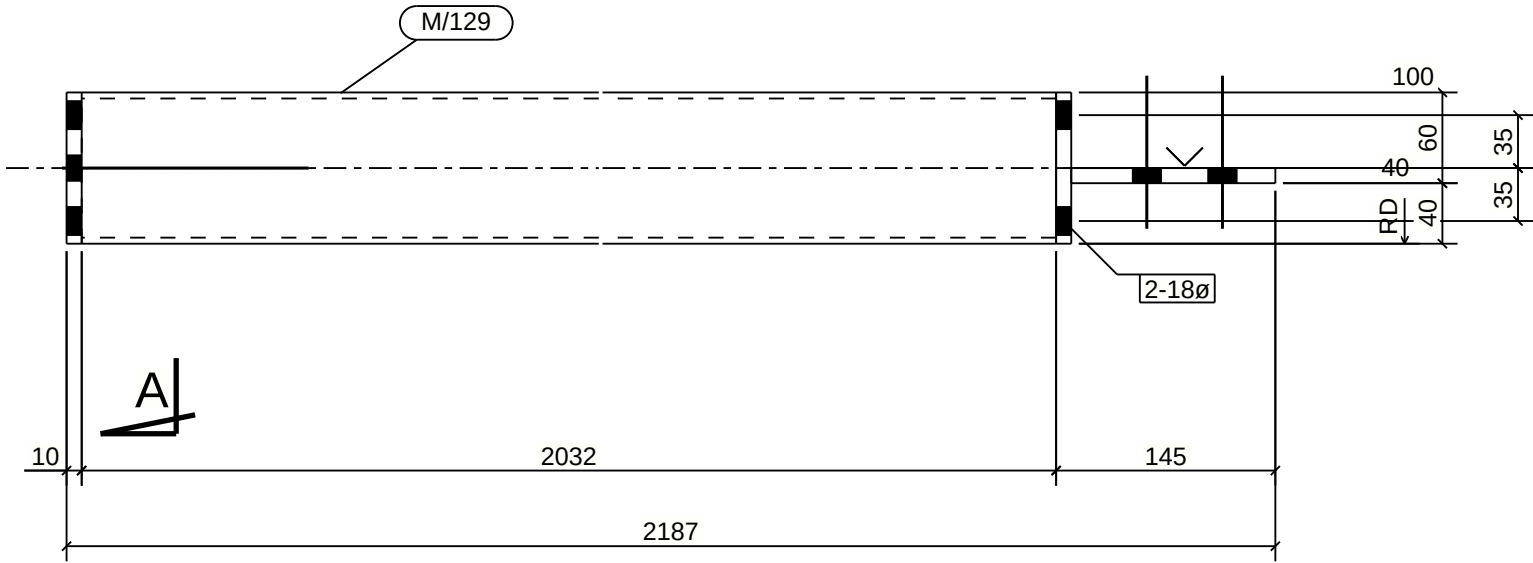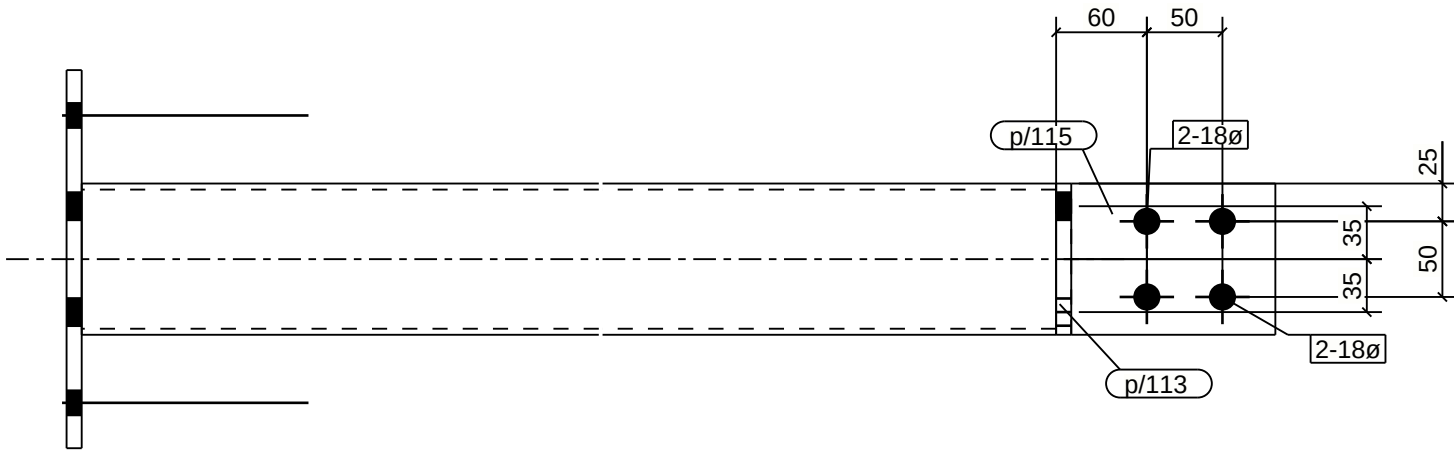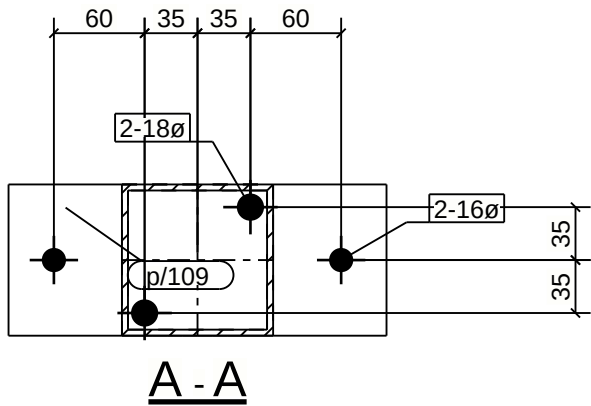

2 COLUMN[S] REQUIRED MK P1/2
Finish - HDG

MATERIAL LIST						
ITEM	No.OFF	SECTION	LENGTH	GRADE	WEIGHT(kg)	AREA(m ²)
M/129	1	SHS100*100*4.0	2032	C350	23.6	0.778
p/109	1	FL10*100	250	250	2.0	0.057
p/113	1	FL10*100	100	250	0.8	0.024
p/115	1	FL10*100	135	250	1.1	0.030
TOTAL:					27.4	0.9


Notes:
ALL HOLES 22 DIA U.N.O.
ALL FILLET WELDS 6 CFW UNO
ALL BUTT WELDS FPBW

Rev	By	Date	Description
0	DG	08/03/2022	ORIGINAL ISSUE

MELTIQUE MEATS				Darren Gray CAD Services 597 Sherwood Creek Rd. Upper Corindi NSW 2456			
43-45 COMMERCE ST				Drawn By: DG			
COLUMN				Checked By:			
Scale: 1:5				Approved By:			
Project No: 1442		Assembly No: P1/2		Qty: 2	Size: A3	Sheet No: N/A	Rev: 0

PHASE	QTY.
2	1
GRID LOCATION	
P1/3	A/7-8

SUB-ASSEMBLY REF.	
No.	In Assembly.
1	ALONE

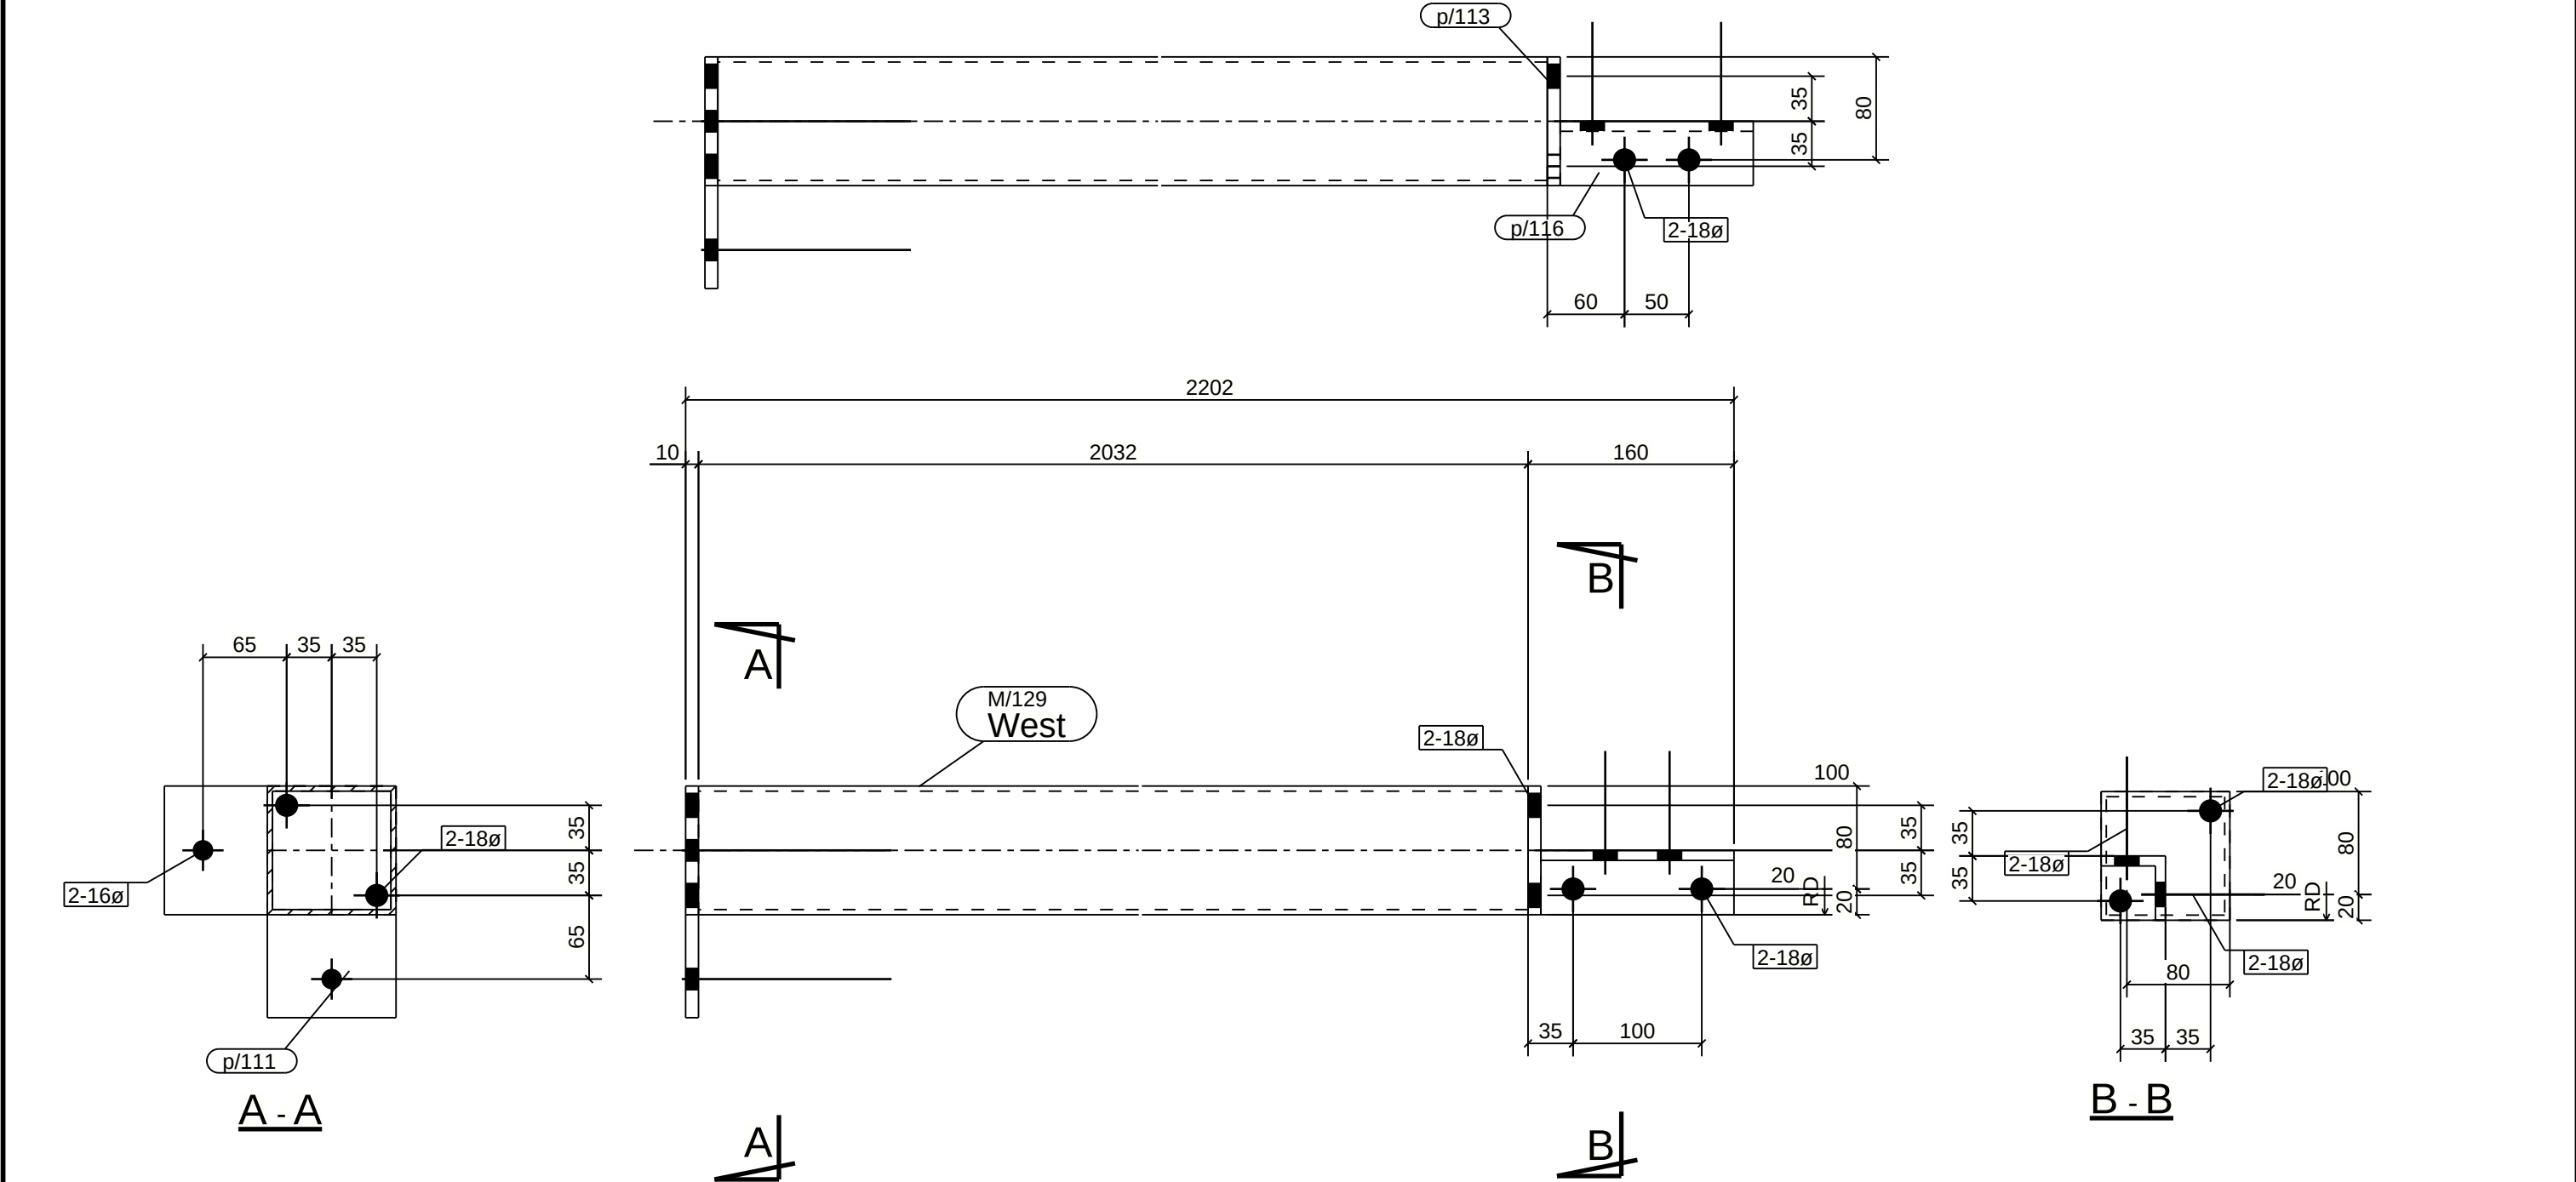

1 COLUMN[S] REQUIRED MK P1/3
Finish - HDG

MATERIAL LIST						
ITEM	No.OFF	SECTION	LENGTH	GRADE	WEIGHT(kg)	AREA(m ²)
M/129	1	SHS100*100*4.0	2032	C350	23.6	0.778
p/111	1	FL10*180	180	250	2.0	0.059
p/113	1	FL10*100	100	250	0.8	0.024
p/116	1	EA50*50*8	150	250	0.9	0.030
TOTAL:					27.3	0.9


Notes:
ALL HOLES 22 DIA U.N.O.
ALL FILLET WELDS 6 CFW UNO
ALL BUTT WELDS FPBW

Rev	By	Date	Description
0	DG	08/03/2022	ORIGINAL ISSUE

MELTIQUE MEATS				Darren Gray CAD Services 597 Sherwood Creek Rd. Upper Corindi NSW 2456			
43-45 COMMERCE ST							
COLUMN				Drawn By: DG Checked By: Approved By:			
Scale:	Project No:	Assembly No:		Qty:	Size:	Sheet No:	Rev:
1:5	1442	P1/3		1	A3	N/A	0

PHASE	QTY.
2	1
GRID LOCATION	
P1/4	D/7-8

SUB-ASSEMBLY REF.	
No.	In Assembly.
1	ALONE

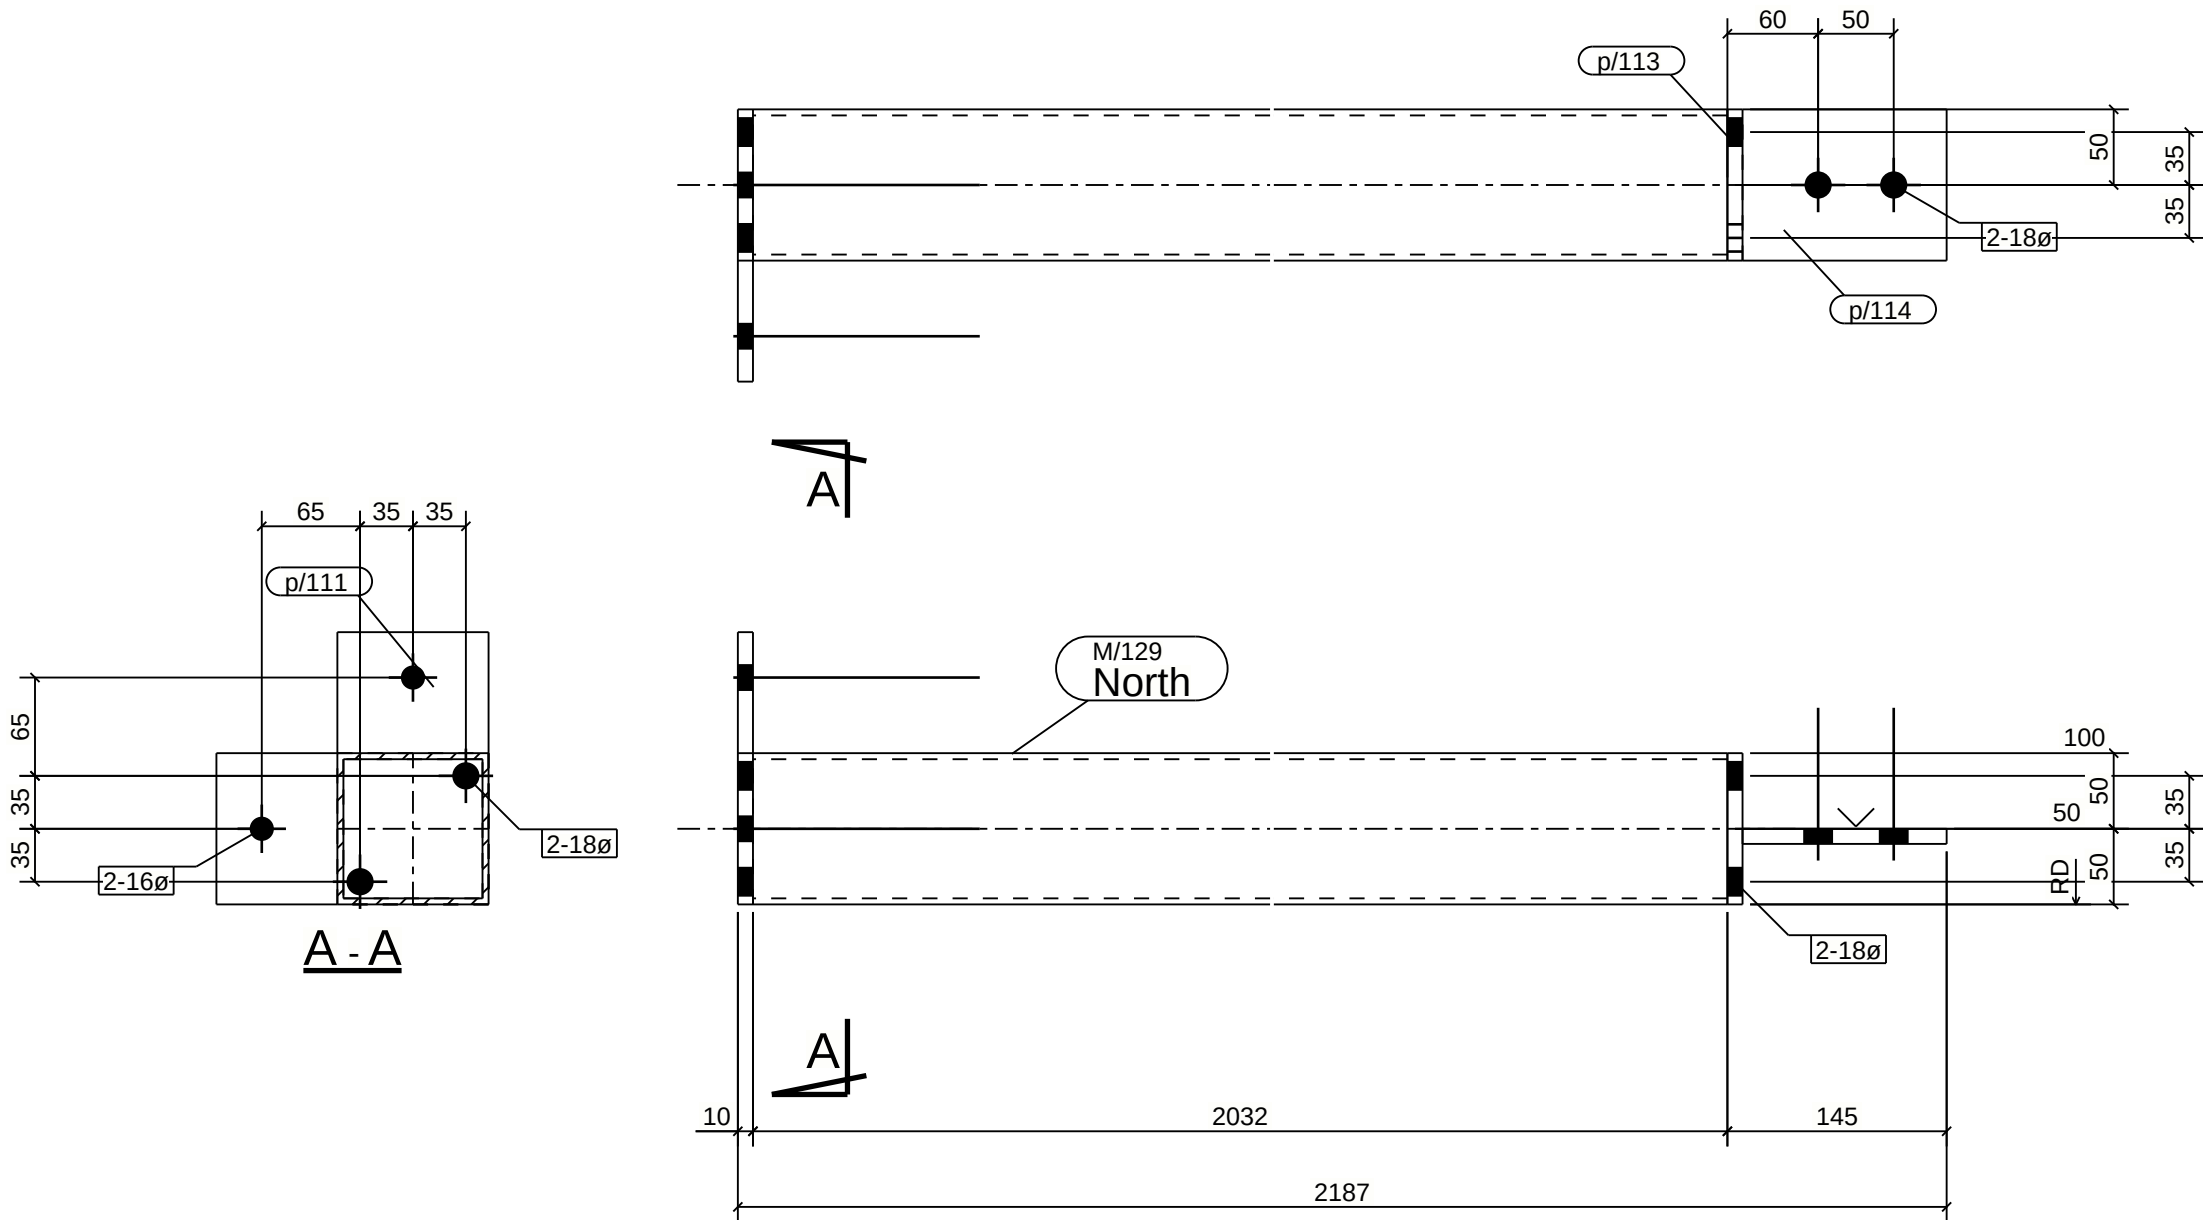

1 COLUMN[S] REQUIRED MK P1/4
Finish - HDG

MATERIAL LIST						
ITEM	No.OFF	SECTION	LENGTH	GRADE	WEIGHT(kg)	AREA(m ²)
M/129	1	SHS100*100*4.0	2032	C350	23.6	0.778
p/111	1	FL10*180	180	250	2.0	0.059
p/113	1	FL10*100	100	250	0.8	0.024
p/114	1	FL10*100	135	250	1.1	0.030
TOTAL:					27.5	0.9

Notes:
ALL HOLES 22 DIA U.N.O.
ALL FILLET WELDS 6 CFW UNO
ALL BUTT WELDS FPBW

Rev	By	Date	Description
0	DG	08/03/2022	ORIGINAL ISSUE

MELTIQUE MEATS
43-45 COMMERCE ST

Darren Gray CAD Services
597 Sherwood Creek Rd.
Upper Corindi NSW 2456



COLUMN

Drawn By: DG

Checked By:

Approved By:

Scale:

1:5

Project No:

1442

Assembly No:

P1/4

Qty:

1

Size:

A3

Sheet No:

N/A

Rev:

0

SUB-ASSEMBLY REF.	
No.	In Assembly.
1	ALONE




MATERIAL LIST						
ITEM	No.OFF	SECTION	LENGTH	GRADE	WEIGHT(kg)	AREA(m ²)
M/122	1	SHS100*100*4.0	2482	C350	28.8	0.951
p/109	1	FL10*100	250	250	2.0	0.057
p/113	1	FL10*100	100	250	0.8	0.024
p/114	1	FL10*100	135	250	1.1	0.030
TOTAL:					32.6	1.1

Notes: ALL HOLES 22 DIA U.N.O. ALL FILLET WELDS 6 CFW UNO ALL BUTT WELDS FPBW	Rev	By	Date	Description	MELTIQUE MEATS 43-45 COMMERCE ST				Darren Gray CAD Services 597 Sherwood Creek Rd, Upper Corindi NSW 2456					
	0	DG	08/03/2022	ORIGINAL ISSUE										
					COLUMN				Drawn By: DG					
									Checked By:					
									Approved By:					
					Scale:	Project No:	Assembly No:	Qty:	Size:	Sheet No:	Rev:			
					1:5	1442	P1/5	1	A3	N/A	0			

PHASE	QTY.
2	6
GRID LOCATION	
P1/6	D/12

SUB-ASSEMBLY REF.	
No.	In Assembly.
6	ALONE

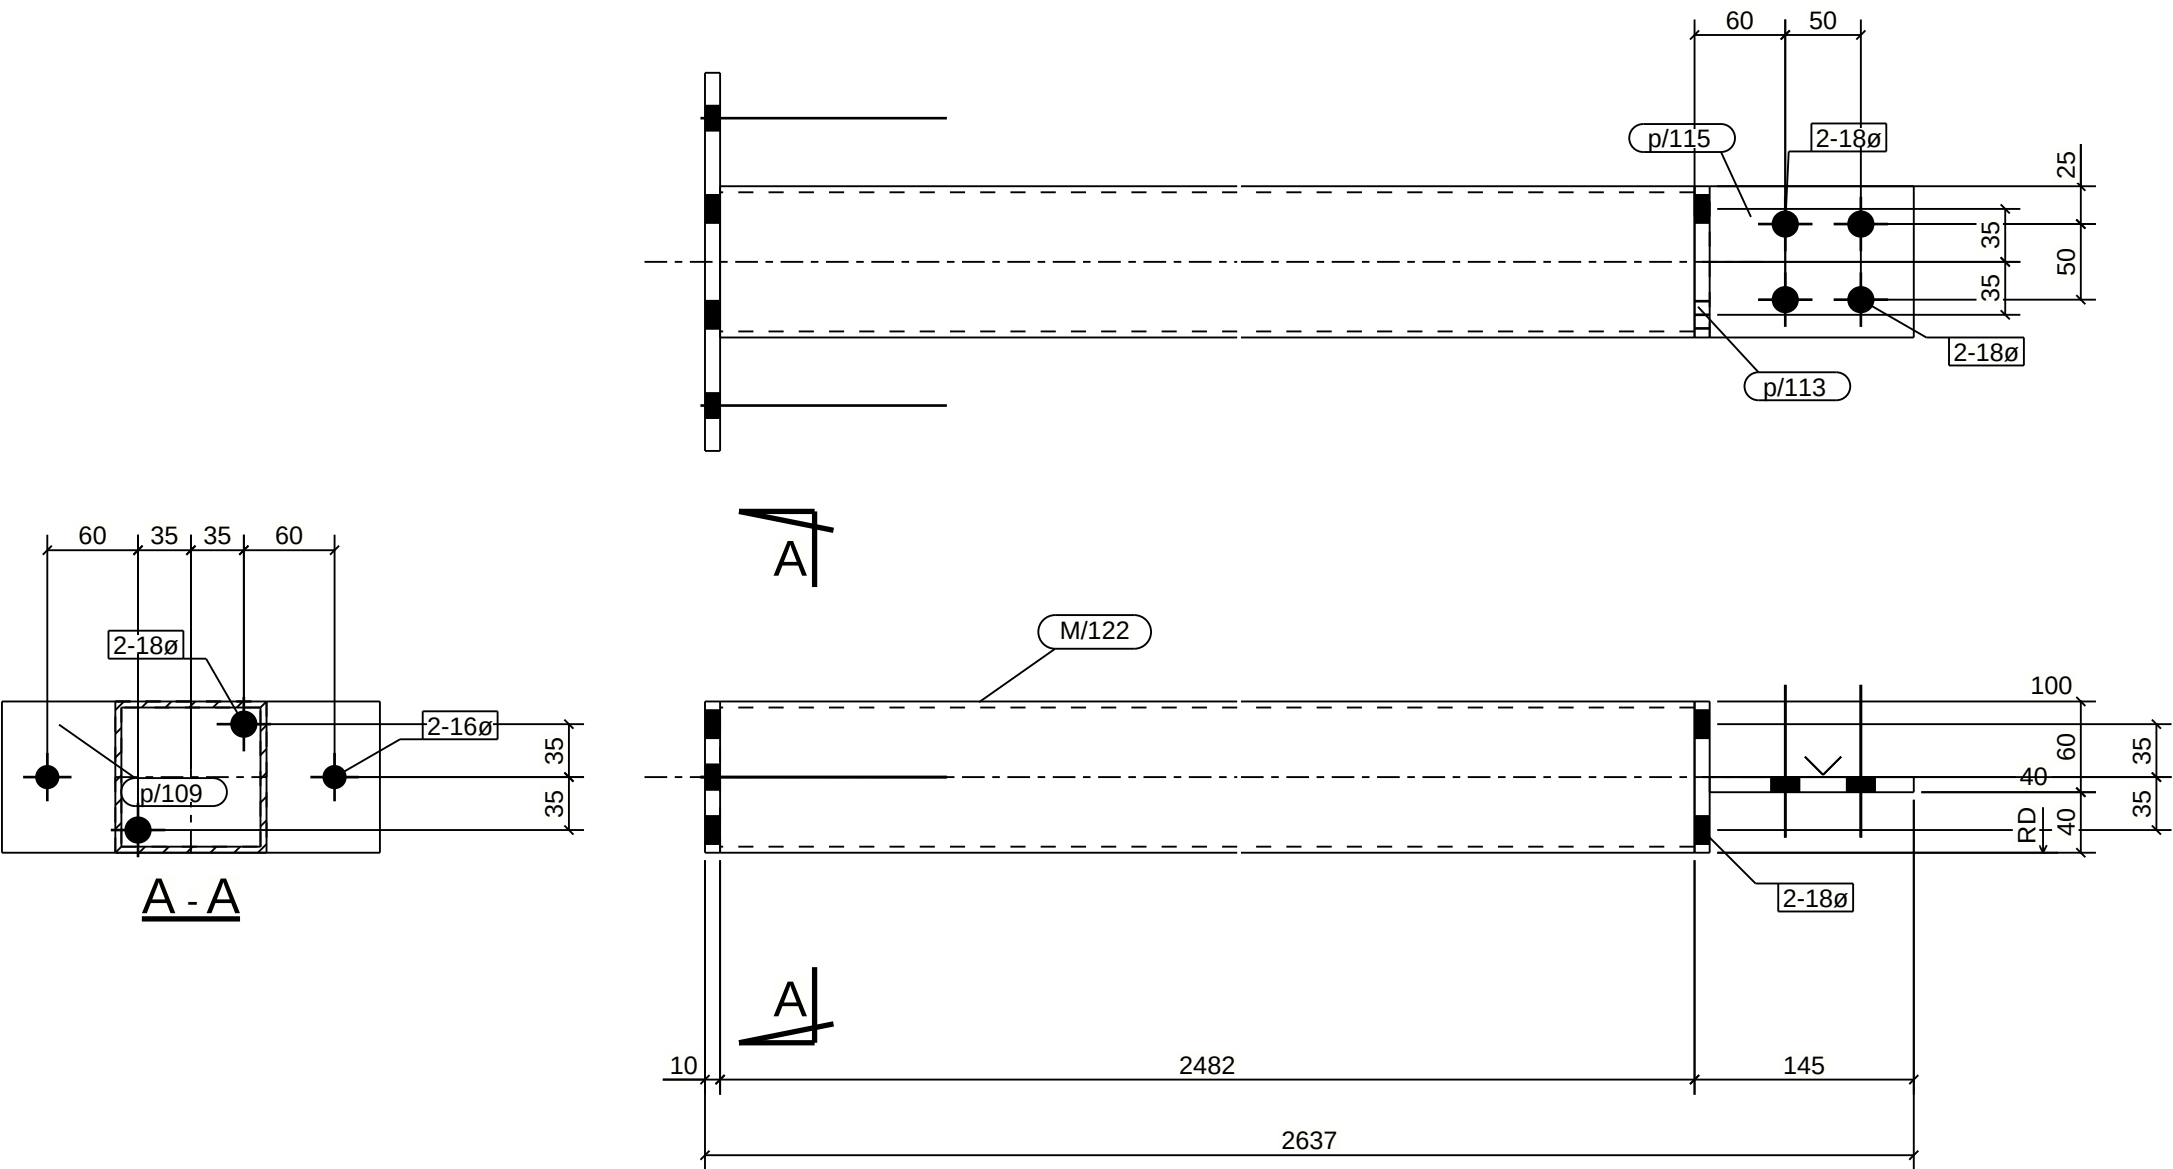

6 COLUMN[S] REQUIRED MK P1/6
Finish - HDG

MATERIAL LIST						
ITEM	No.OFF	SECTION	LENGTH	GRADE	WEIGHT(kg)	AREA(m ²)
M/122	1	SHS100*100*4.0	2482	C350	28.8	0.951
p/109	1	FL10*100	250	250	2.0	0.057
p/113	1	FL10*100	100	250	0.8	0.024
p/115	1	FL10*100	135	250	1.1	0.030
TOTAL:					32.6	1.1



Notes:
ALL HOLES 22 DIA U.N.O.
ALL FILLET WELDS 6 CFW UNO
ALL BUTT WELDS FPBW

Rev	By	Date	Description
0	DG	08/03/2022	ORIGINAL ISSUE

MELTIQUE MEATS				Darren Gray CAD Services 597 Sherwood Creek Rd, Upper Corindi NSW 2456			
43-45 COMMERCE ST				Drawn By: DG			
COLUMN				Checked By:			
				Approved By:			
Scale:	Project No:	Assembly No:		Qty:	Size:	Sheet No:	Rev:
1:5	1442	P1/6		6	A3	N/A	0

PHASE	QTY.
2	3
GRID LOCATION	
P1/7	D/13

SUB-ASSEMBLY REF.	
No.	In Assembly.
3	ALONE

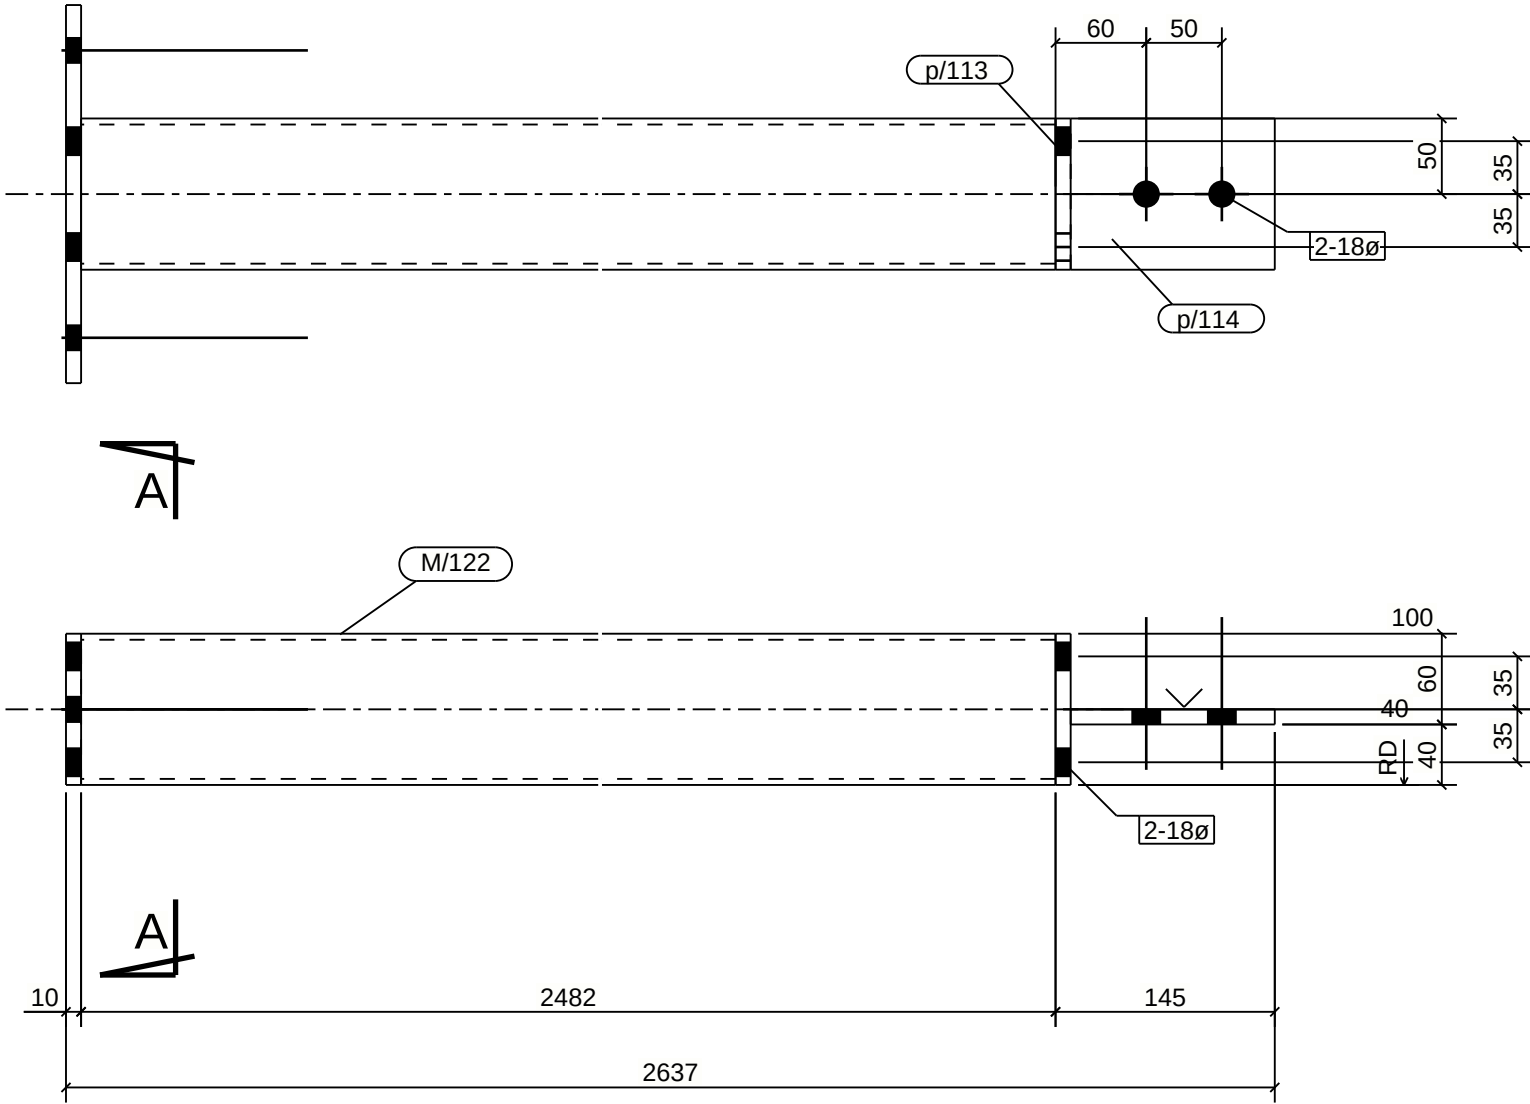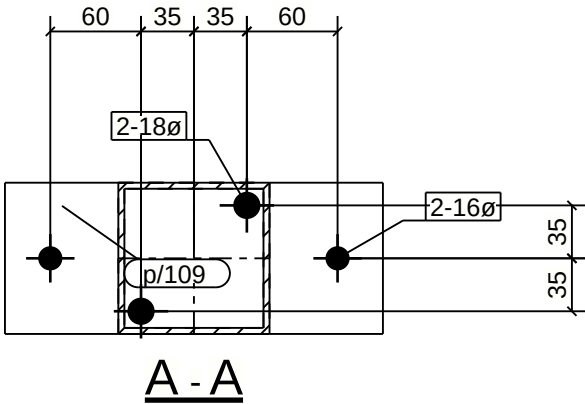

3 COLUMN[S] REQUIRED MK P1/7
Finish - HDG

MATERIAL LIST						
ITEM	No.OFF	SECTION	LENGTH	GRADE	WEIGHT(kg)	AREA(m ²)
M/122	1	SHS100*100*4.0	2482	C350	28.8	0.951
p/109	1	FL10*100	250	250	2.0	0.057
p/113	1	FL10*100	100	250	0.8	0.024
p/114	1	FL10*100	135	250	1.1	0.030
TOTAL:					32.6	1.1


Notes:
ALL HOLES 22 DIA U.N.O.
ALL FILLET WELDS 6 CFW UNO
ALL BUTT WELDS FPBW

Rev	By	Date	Description
0	DG	08/03/2022	ORIGINAL ISSUE

MELTIQUE MEATS				Darren Gray CAD Services 597 Sherwood Creek Rd. Upper Corindi NSW 2456			
43-45 COMMERCE ST				Drawn By: DG			
COLUMN				Checked By:			
				Approved By:			
Scale:	Project No:	Assembly No:		Qty:	Size:	Sheet No:	Rev:
1:5	1442	P1/7		3	A3	N/A	0

PHASE	QTY.
2	1
GRID LOCATION	
P1/8	D/19

SUB-ASSEMBLY REF.	
No.	In Assembly.
1	ALONE

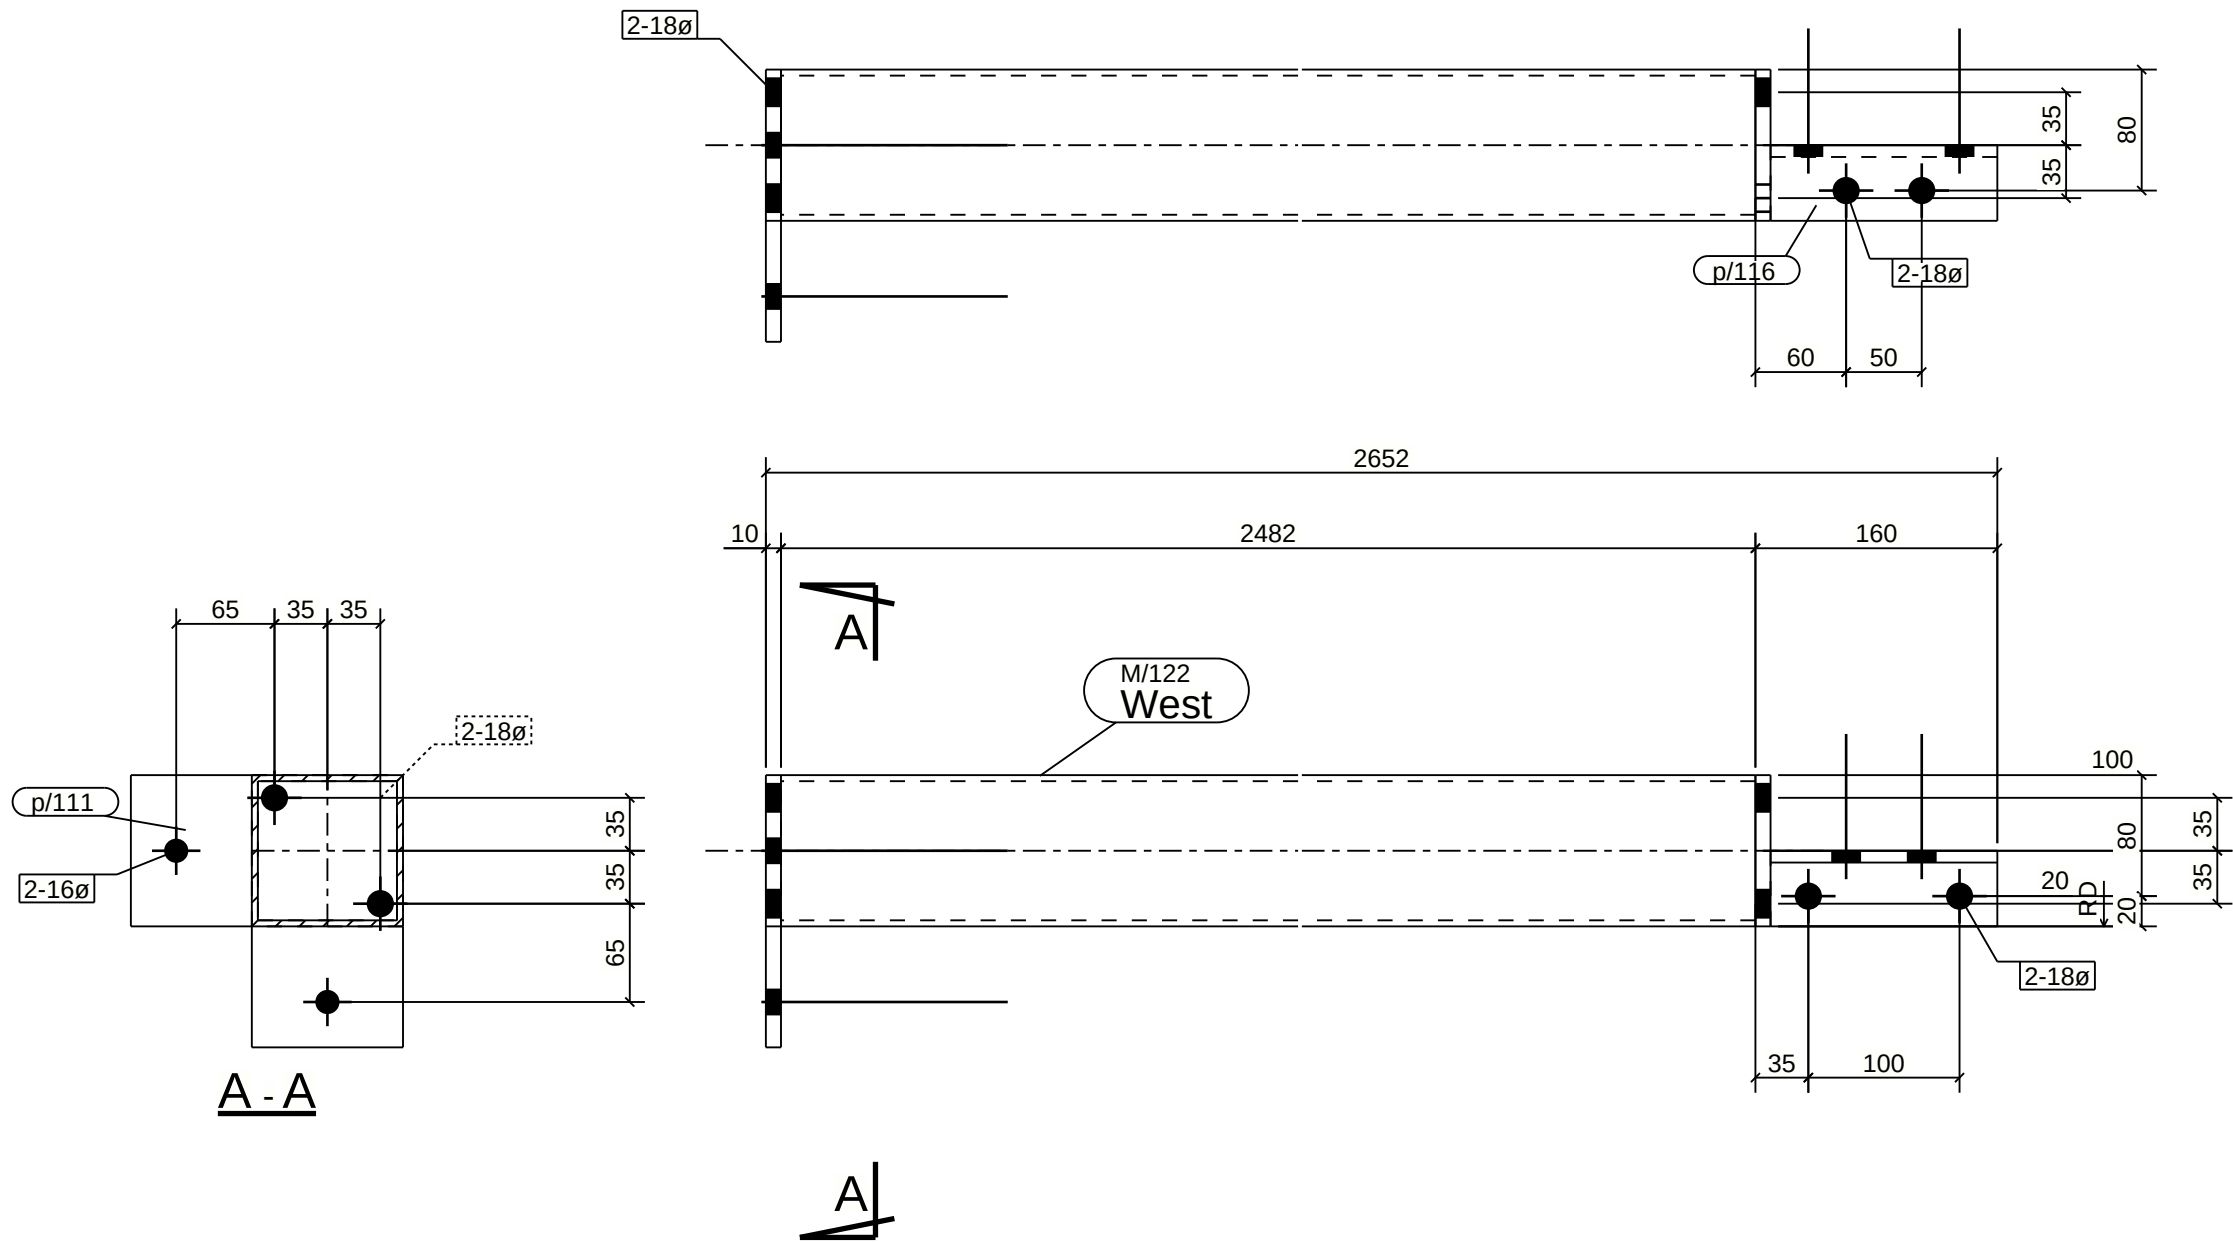

1 COLUMN[S] REQUIRED MK P1/8
Finish - HDG

MATERIAL LIST						
ITEM	No.OFF	SECTION	LENGTH	GRADE	WEIGHT(kg)	AREA(m ²)
M/122	1	SHS100*100*4.0	2482	C350	28.8	0.951
p/111	1	FL10*180	180	250	2.0	0.059
p/113	1	FL10*100	100	250	0.8	0.024
p/116	1	EA50*50*8	150	250	0.9	0.030
TOTAL:					32.5	1.1


Notes:
ALL HOLES 22 DIA U.N.O.
ALL FILLET WELDS 6 CFW UNO
ALL BUTT WELDS FPBW

Rev	By	Date	Description
0	DG	08/03/2022	ORIGINAL ISSUE

MELTIQUE MEATS			Darren Gray CAD Services 597 Sherwood Creek Rd, Upper Corindi NSW 2456			
43-45 COMMERCE ST						
COLUMN			Drawn By: DG			
			Checked By:			
			Approved By:			
Scale:	Project No:	Assembly No:	Qty:	Size:	Sheet No:	Rev:
1:5	1442	P1/8	1	A3	N/A	0

PHASE	QTY.
2	1
GRID LOCATION	
P1/9	N/19

SUB-ASSEMBLY REF.	
No.	In Assembly.
1	ALONE

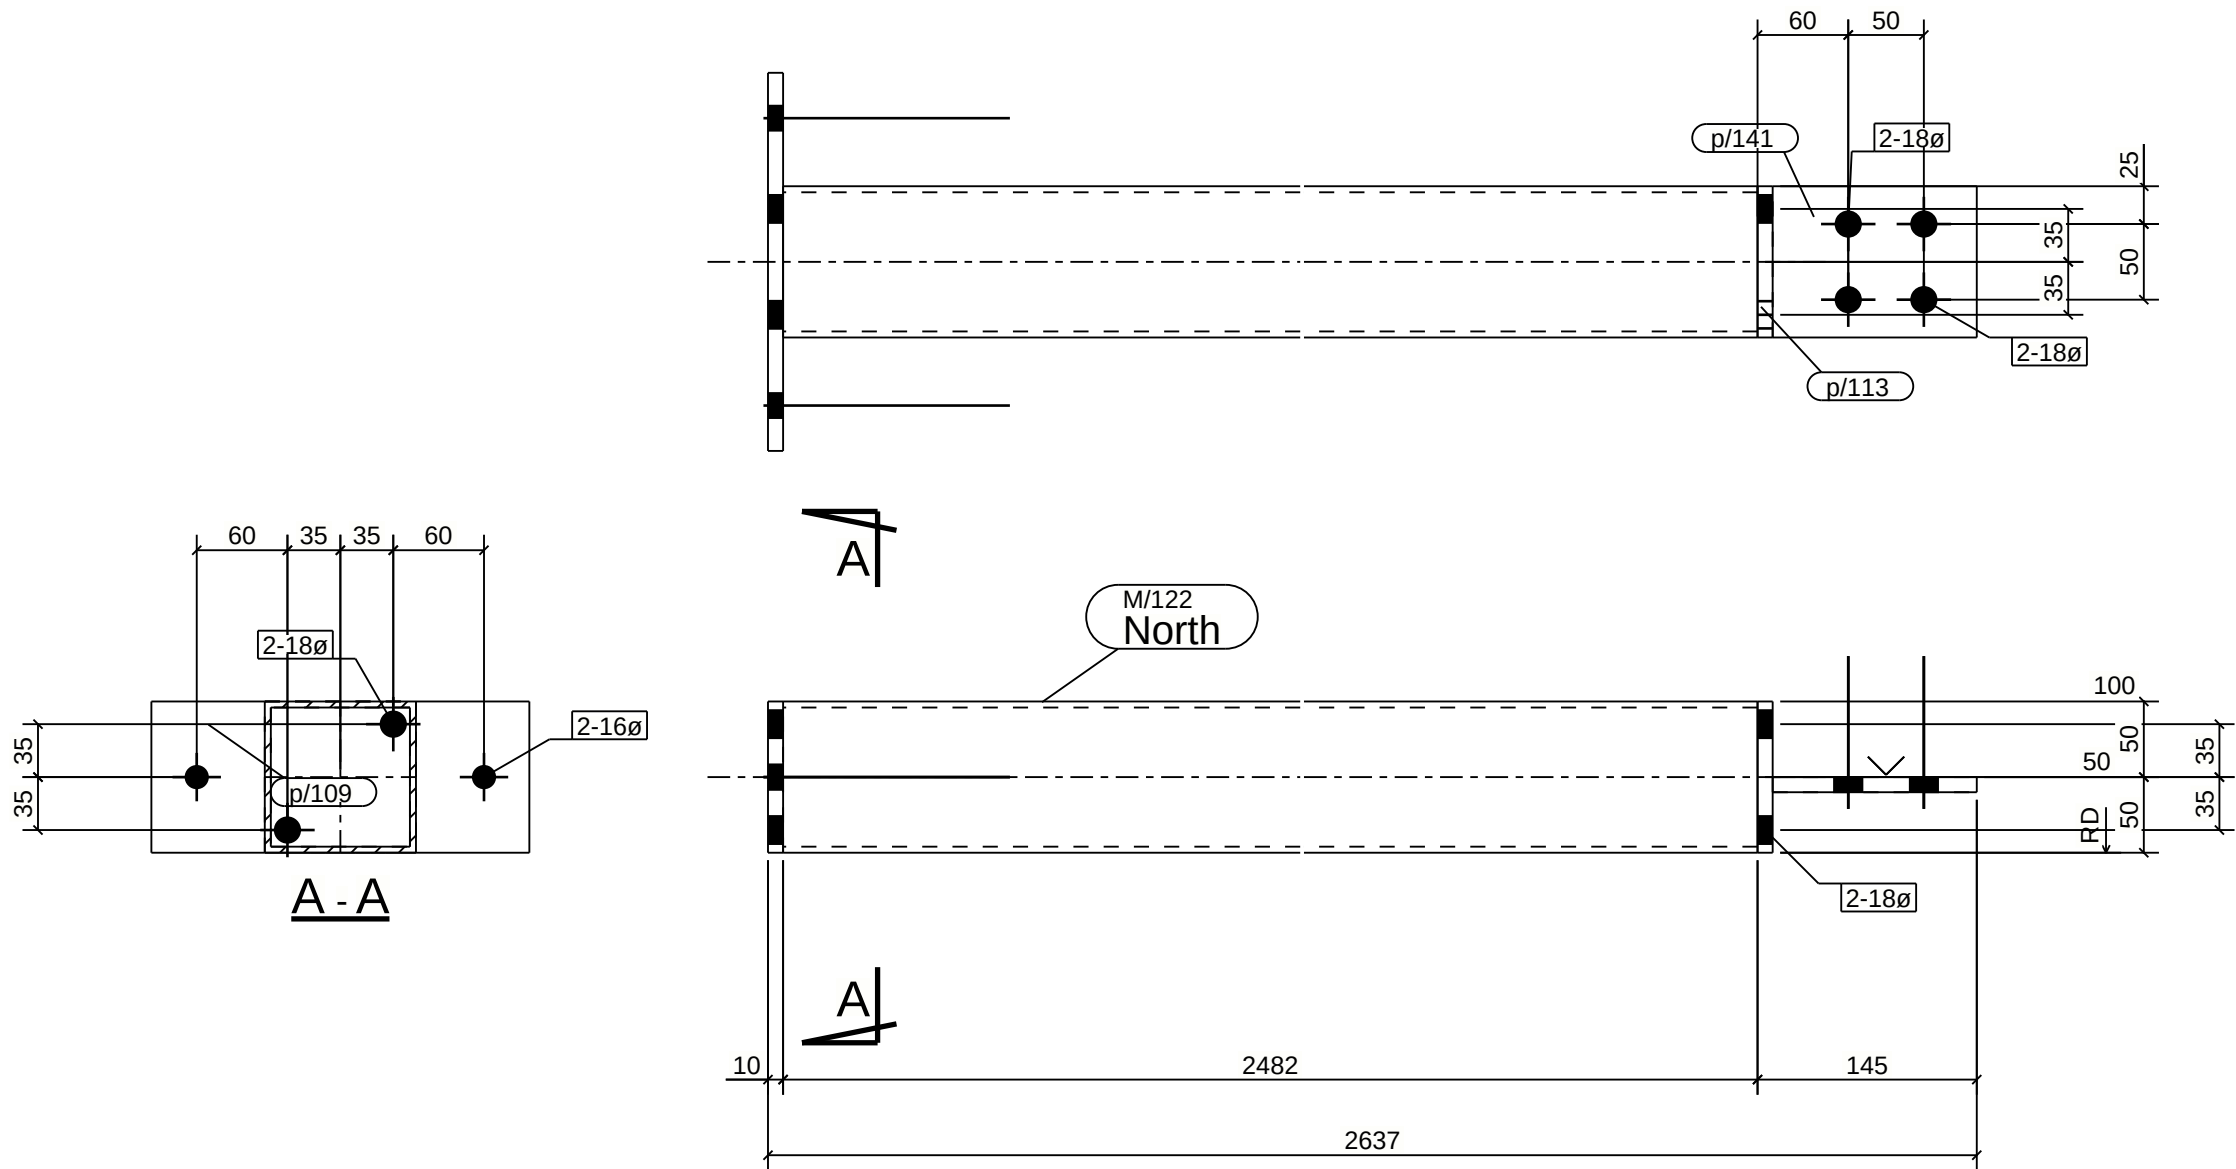

1 COLUMN[S] REQUIRED MK P1/9
Finish - HDG

MATERIAL LIST						
ITEM	No.OFF	SECTION	LENGTH	GRADE	WEIGHT(kg)	AREA(m ²)
M/122	1	SHS100*100*4.0	2482	C350	28.8	0.951
p/109	1	FL10*100	250	250	2.0	0.057
p/113	1	FL10*100	100	250	0.8	0.024
p/141	1	FL10*100	135	250	1.1	0.030
TOTAL:					32.6	1.1

Notes:
ALL HOLES 22 DIA U.N.O.
ALL FILLET WELDS 6 CFW UNO
ALL BUTT WELDS FPBW

Rev	By	Date	Description
0	DG	08/03/2022	ORIGINAL ISSUE

MELTIQUE MEATS				Darren Gray CAD Services 597 Sherwood Creek Rd. Upper Corindi NSW 2456			
43-45 COMMERCE ST				Drawn By: DG			
COLUMN				Checked By:			
				Approved By:			
Scale:	Project No:	Assembly No:		Qty:	Size:	Sheet No:	Rev:
1:5	1442	P1/9		1	A3	N/A	0

SUB-ASSEMBLY REF.	
No.	In Assembly.
1	ALONE



MATERIAL LIST						
ITEM	No.OFF	SECTION	LENGTH	GRADE	WEIGHT(kg)	AREA(m ²)
M/122	1	SHS100*100*4.0	2482	C350	28.8	0.951
p/109	1	FL10*100	250	250	2.0	0.057
p/115	1	FL10*100	135	250	1.1	0.030
p/139	1	FL10*100	100	250	0.8	0.024
TOTAL:					32.6	1.1

Notes:
ALL HOLES 22 DIA U.N.O.
ALL FILLET WELDS 6 CFW UNO
ALL BUTT WELDS FPBW

[illegible]

MELTIQUE MEATS
43-45 COMMERCE ST

Darren Gray CAD Services
597 Sherwood Creek Rd,
Upper Corindi NSW 2456



COLUMN


Drawn By:	DG
-----------	----

Scale:	Project No:	Assembly No:
1:5	1442	P1/11

Qty:	Size:	Sheet No:	Rev:
1	A3	N/A	0

PHASE	QTY.
2	1
GRID LOCATION	
P1/12	P/19

SUB-ASSEMBLY REF.	
No.	In Assembly.
1	ALONE

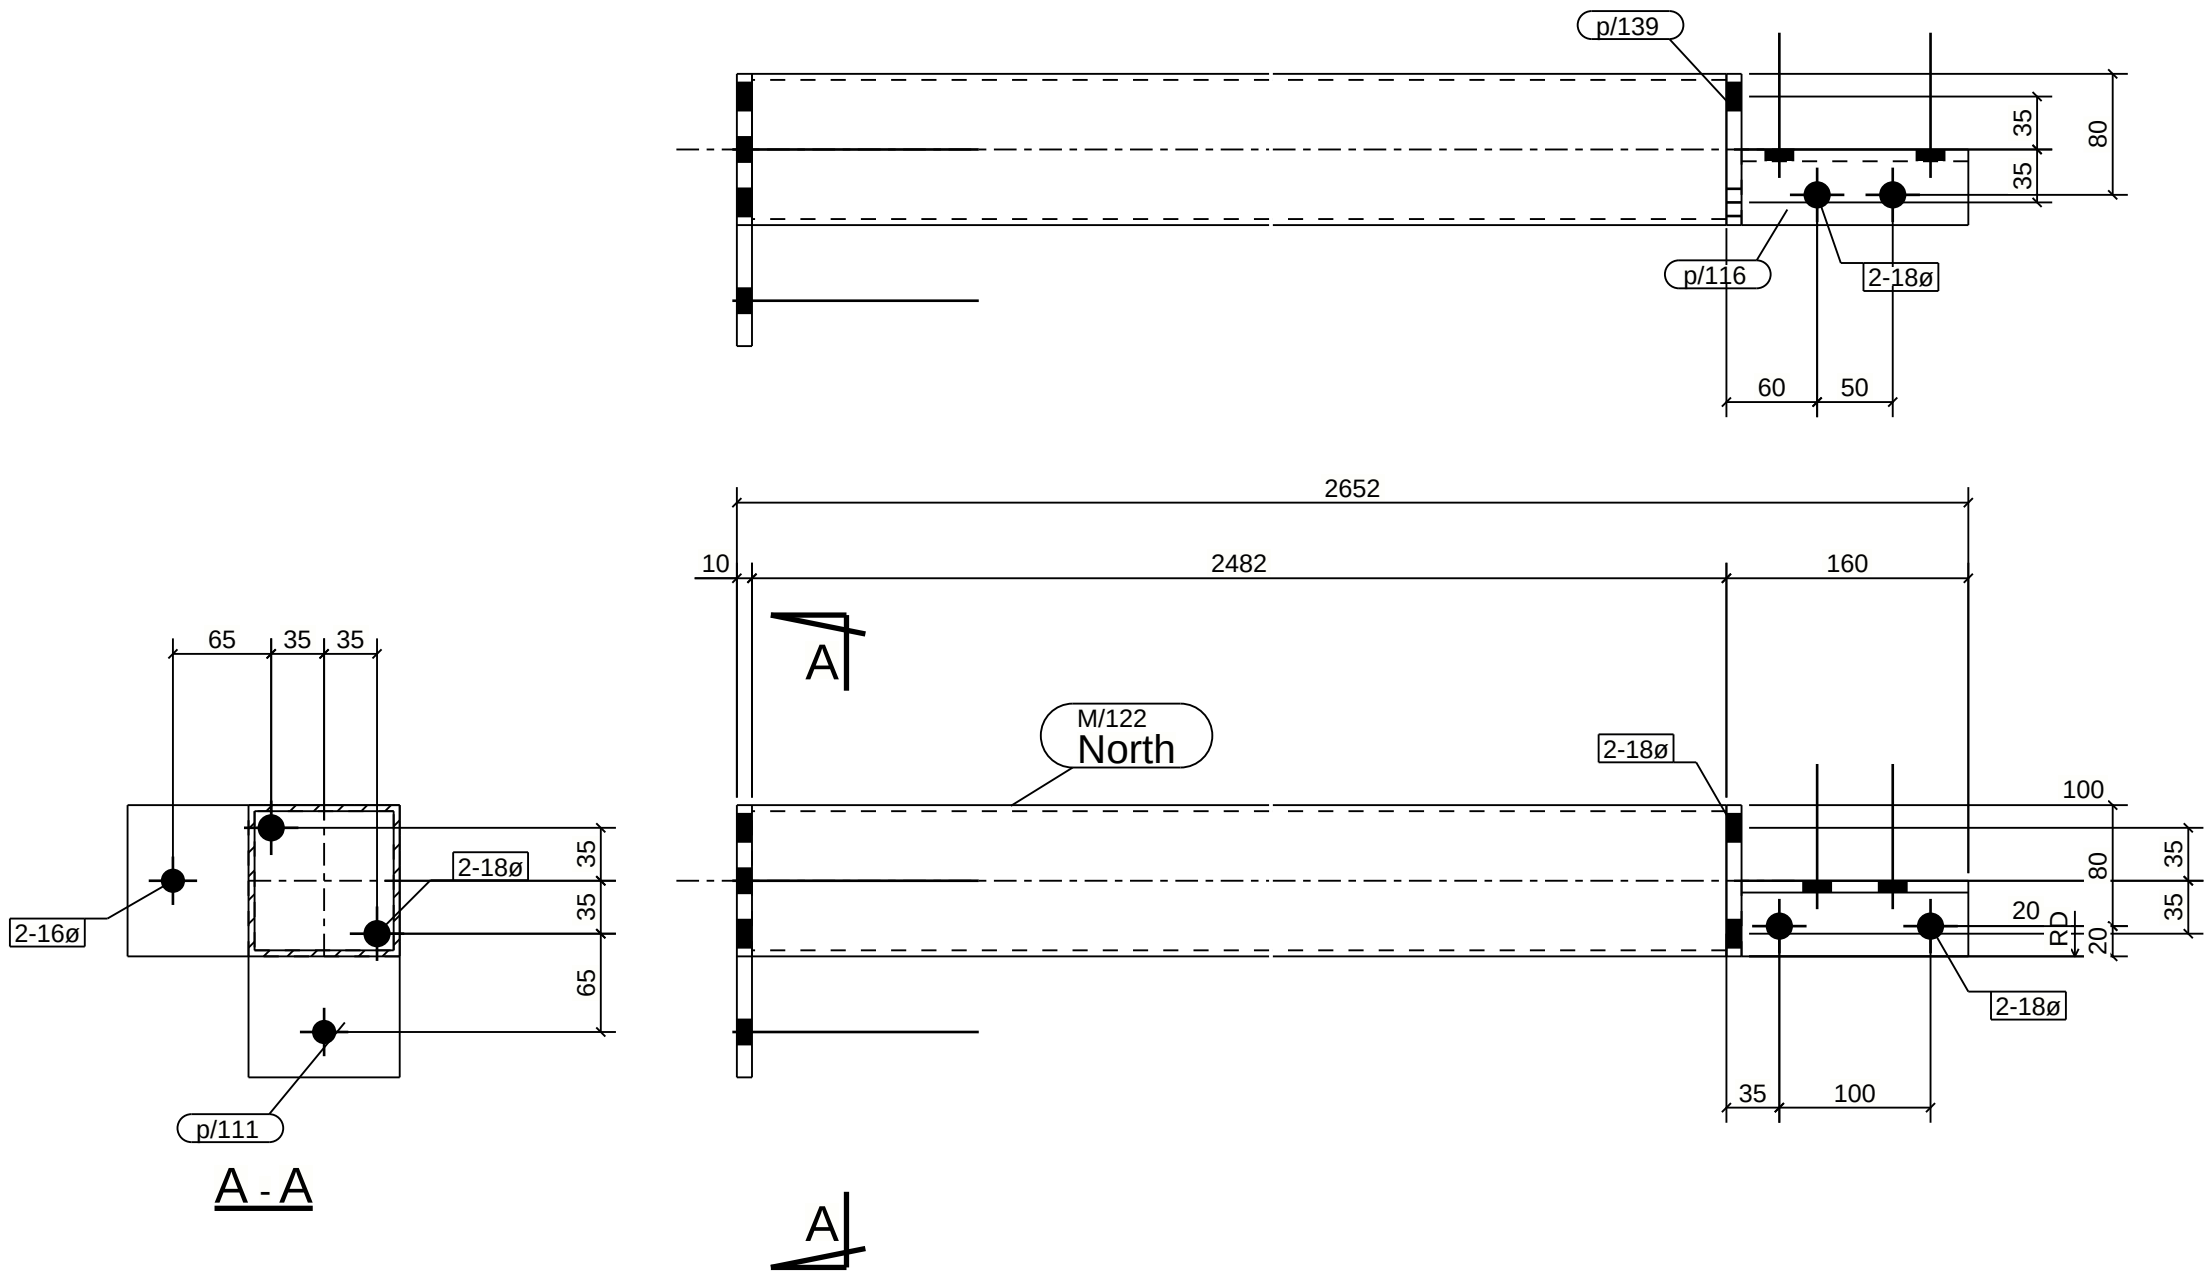

1 COLUMN[S] REQUIRED MK P1/12
Finish - HDG

MATERIAL LIST						
ITEM	No.OFF	SECTION	LENGTH	GRADE	WEIGHT(kg)	AREA(m ²)
M/122	1	SHS100*100*4.0	2482	C350	28.8	0.951
p/111	1	FL10*180	180	250	2.0	0.059
p/116	1	EA50*50*8	150	250	0.9	0.030
p/139	1	FL10*100	100	250	0.8	0.024
TOTAL:					32.5	1.1


Notes:
ALL HOLES 22 DIA U.N.O.
ALL FILLET WELDS 6 CFW UNO
ALL BUTT WELDS FPBW

Rev	By	Date	Description
0	DG	08/03/2022	ORIGINAL ISSUE

MELTIQUE MEATS				Darren Gray CAD Services 597 Sherwood Creek Rd, Upper Corindi NSW 2456			
43-45 COMMERCE ST				Drawn By: DG			
COLUMN				Checked By:			
Scale: 1:5				Approved By:			
Project No: 1442		Assembly No: P1/12		Qty: 1	Size: A3	Sheet No: N/A	Rev: 0

PHASE	QTY.
2	1
GRID LOCATION	
RB1/1	E/11-18

SUB-ASSEMBLY REF.	
No.	In Assembly.
1	ALONE

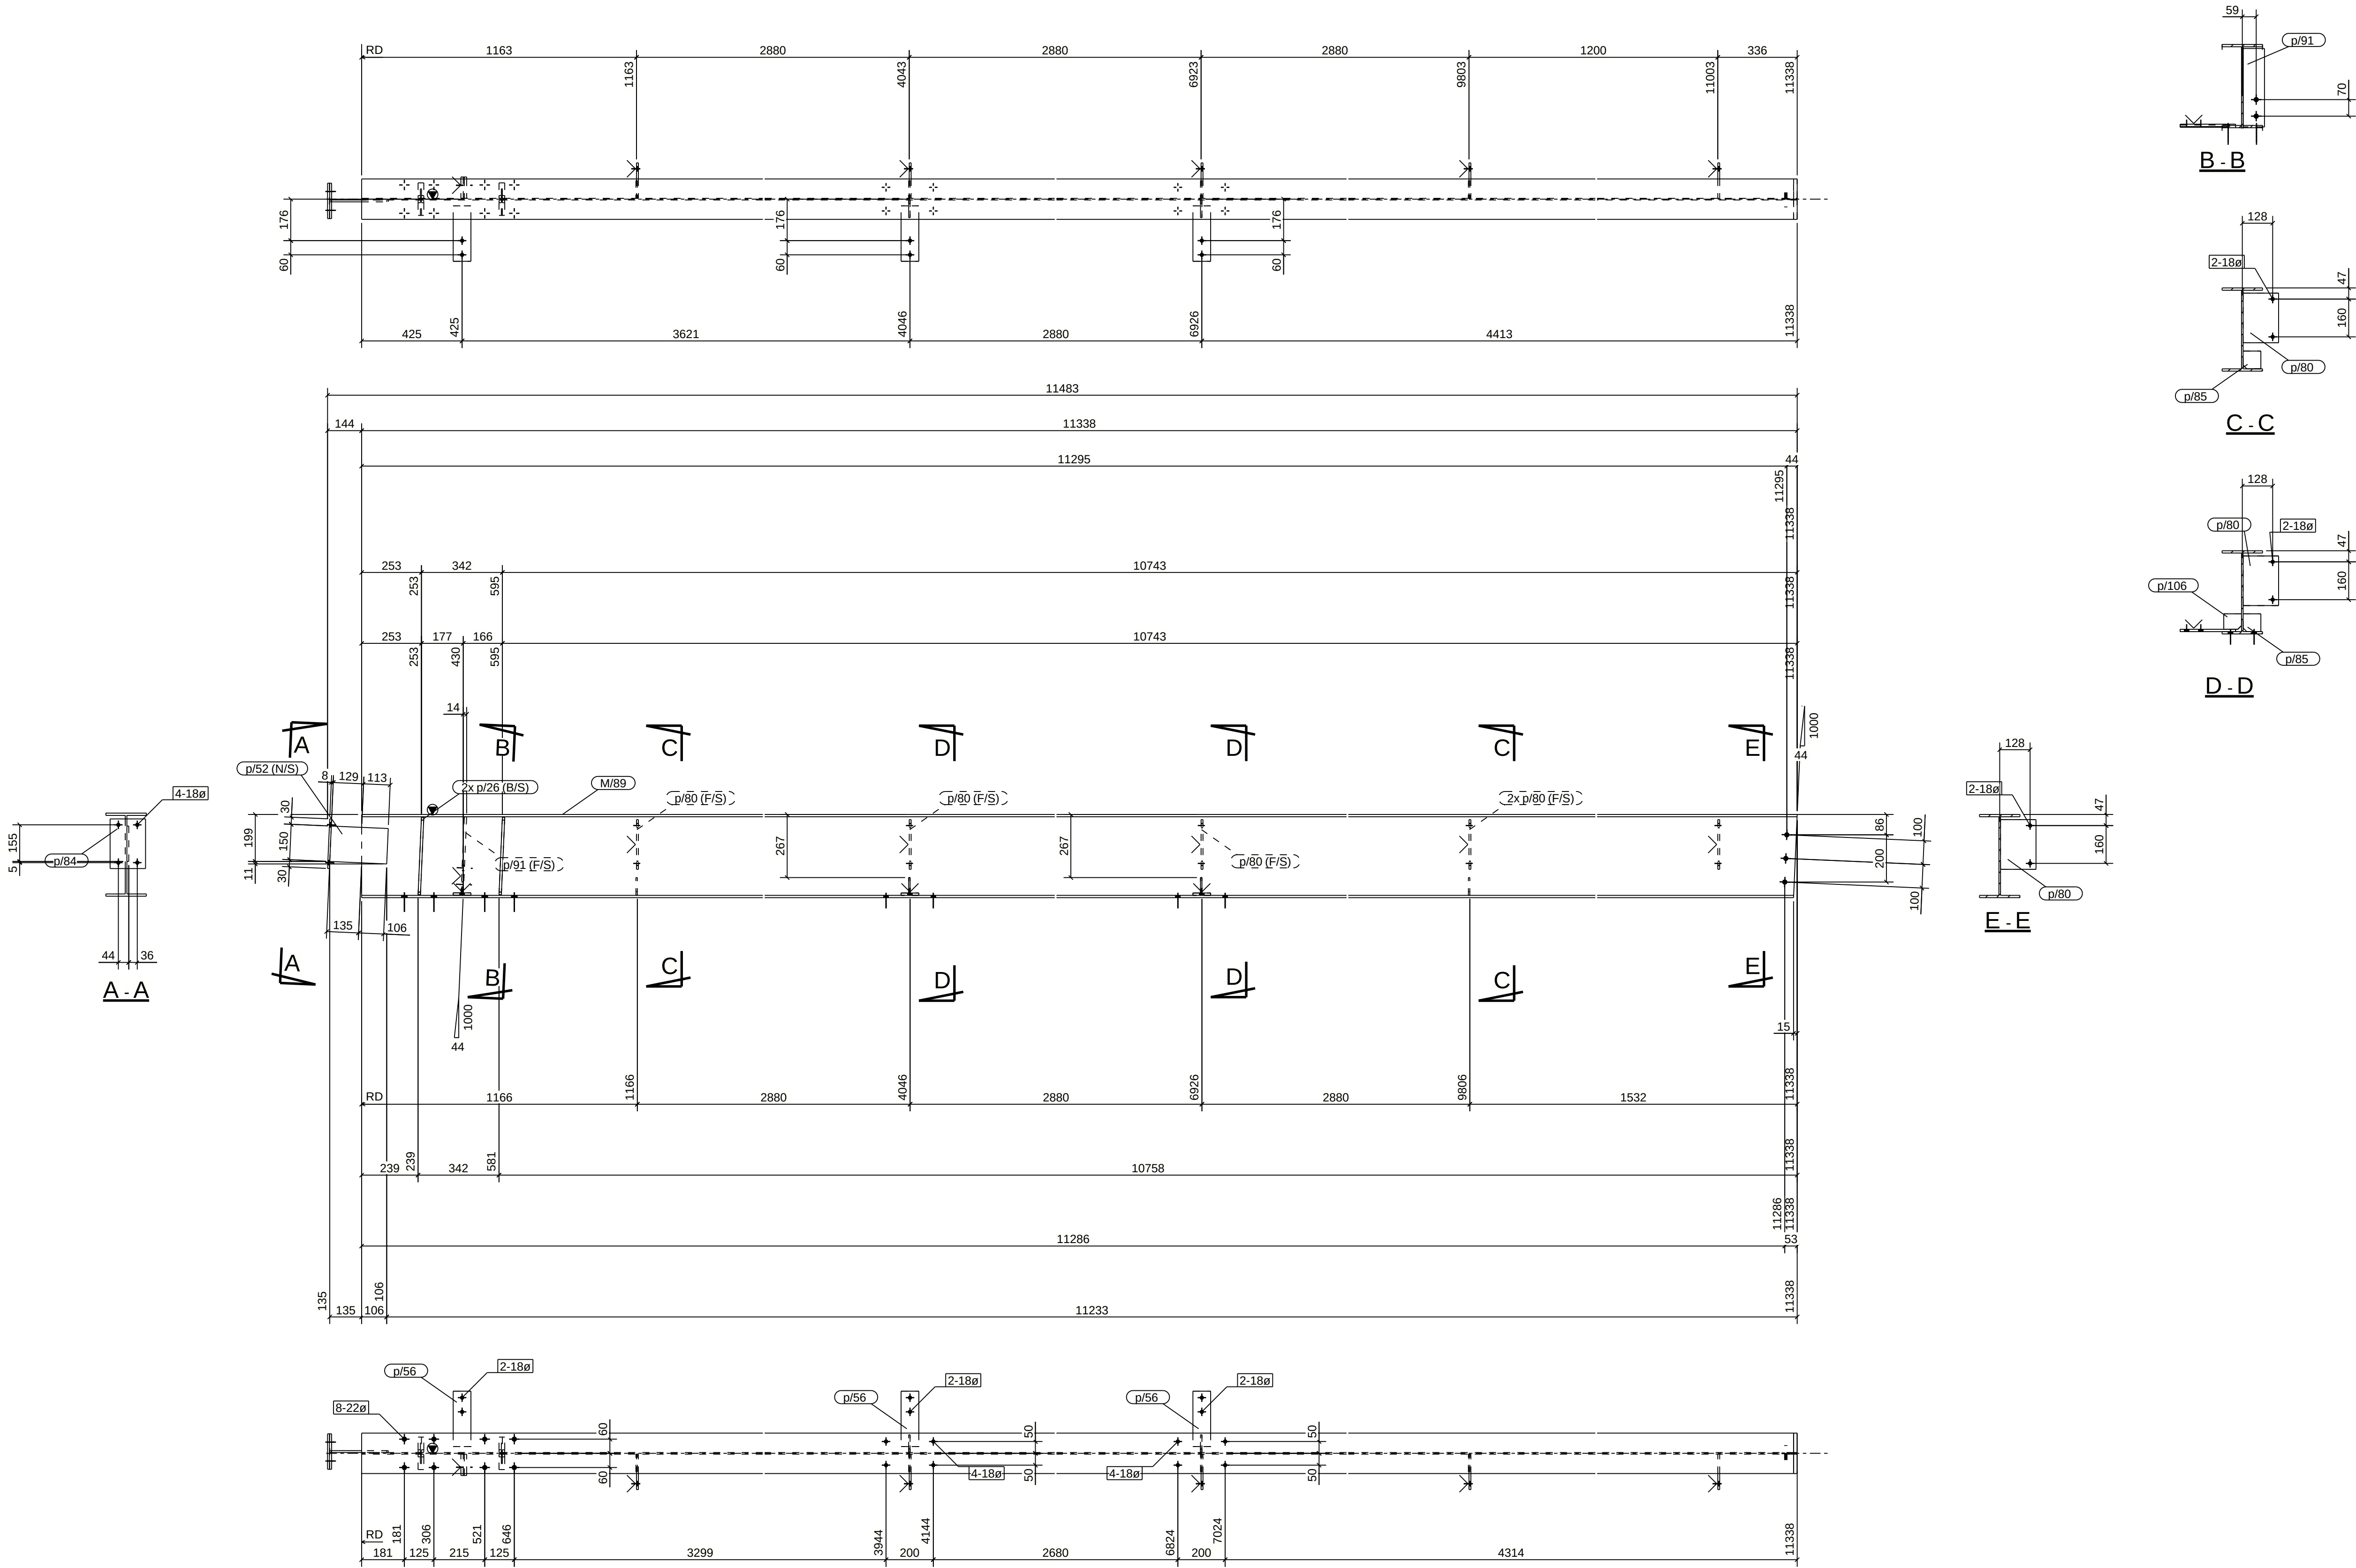

MATERIAL LIST						
ITEM	No. OFF	SECTION	LENGTH	GRADE	WEIGHT(kg)	AREA(m ²)
M/89	1	UB360*45	11338	300PLUS	506.8	15.307
p/26	4	FL10*65	328	250	6.7	0.200
p/52	1	FL8*150	241	G450	2.3	0.076
p/56	3	FL10*75	235	250	4.1	0.120
p/80	5	FL8*150	210	250	9.9	0.344
p/84	1	FL8*150	210	250	2.0	0.069
p/85	4	FL6*75	75	250	1.0	0.051
p/91	1	FL10*90	332	250	2.3	0.068
p/106	2	FL6*65	75	250	0.4	0.022
TOTAL:					535.6	16.3

1 BEAM[S] REQUIRED MK RB1/1

Notes:
ALL HOLES 22 DIA U.N.O.
ALL FILLET WELDS 6 CFW UNO
ALL BUTT WELDS FPBW

Rev	By	Date	Description
0	DG	08/03/2022	ORIGINAL ISSUE

MELTIQUE MEATS				Darren Gray CAD Services 597 Sherwood Creek Rd Upper Corindi NSW 2456					
43-45 COMMERCE ST									
BEAM						Drawn By: DG			
						Checked By:			
						Approved By:			
Scale:	Project No:	Assembly No:		Qty:	Size:	Sheet No:	Rev:		
1:15	1442	RB1/1		1	A1	N/A	0		

SUB-ASSEMBLY REF.	
No.	In Assembly.
1	ALONE




Notes:
ALL HOLES 22 DIA U.N.O.
ALL FILLET WELDS 6 CFW UNO
ALL BUTT WELDS FPBW

Rev		By	Date	Description	MELTIQUE MEATS			Darren Gray CAD Services 597 Sherwood Creek Rd Upper Corindi NSW 2456							
0	DG		08/03/2022	ORIGINAL ISSUE	43-45 COMMERCE ST										
					BEAM							Drawn By: DG			
												Checked By:			
												Approved By:			
												Qty:	Size:	Sheet No:	Rev:
												1	A1	N/A	0
					Scale:	Project No:	Assembly No:								
					1:15	1442	RB2/1								

PHASE	QTY.
2	1
GRID LOCATION	
RB3/1	I/12-18

SUB-ASSEMBLY REF.	
No.	In Assembly.
1	ALONE

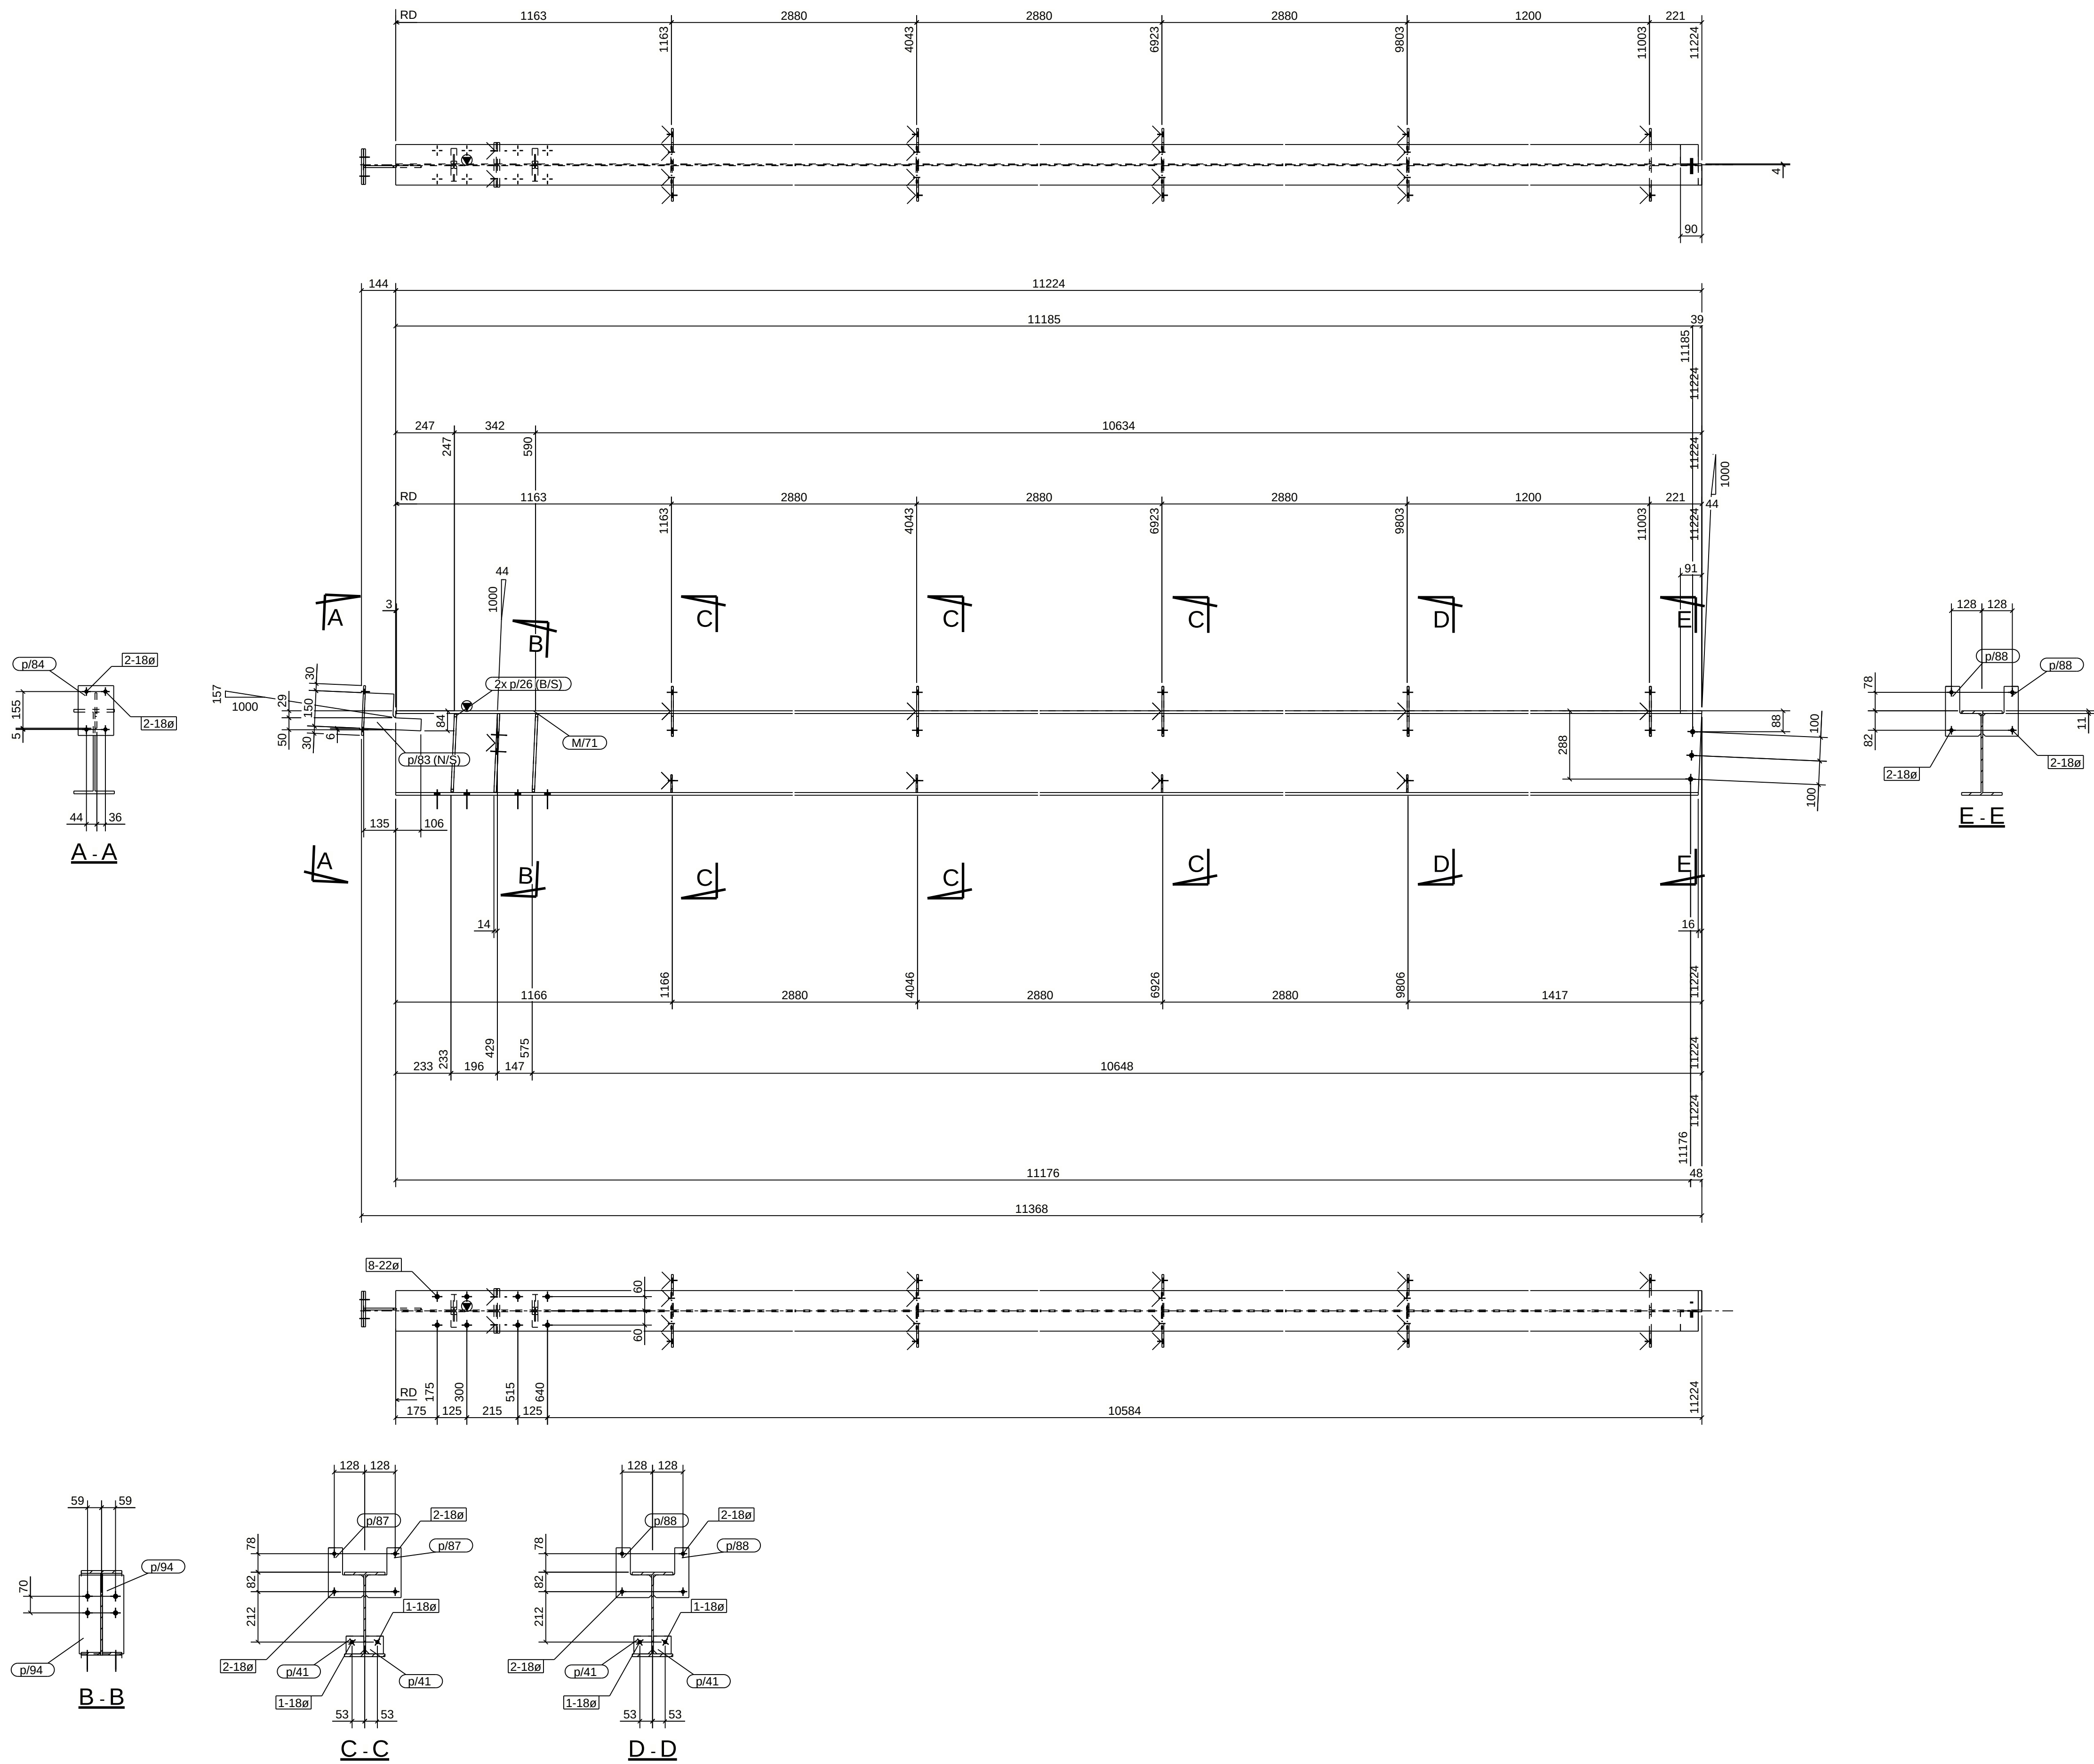


MATERIAL LIST						
ITEM	No OFF	SECTION	LENGTH	GRADE	WEIGHT(kg)	AREA(m ²)
M/71	1	UB360*51	11224	300PLUS	569.1	15.264
p/26	4	FL10*65	328	250	6.7	0.201
p/41	8	FL6*75	75	250	2.1	0.102
p/83	1	FL8*150	241	G450	2.3	0.076
p/84	1	FL8*150	210	250	2.0	0.069
p/87	6	PLT8*150	210	250	7.9	0.287
p/88	4	PLT8*150	210	250	5.3	0.191
p/94	2	FL10*90	332	250	4.7	0.137
TOTAL:					600.0	16.3

1 BEAM[S] REQUIRED MK RB3/1

Notes: ALL HOLES 22 DIA U.N.O. ALL FILLET WELDS 6 CFW UNO ALL BUTT WELDS FPBW	Rev	By	Date	Description	MELTIQUE MEATS 43-45 COMMERCE ST			Darren Gray CAD Services 597 Sherwood Cres Rd Upper Corindi NSW 2456			
	0	DG	08/03/2022	ORIGINAL ISSUE							
					BEAM			Drawn By: DG			
								Checked By:			
					Approved By:						
					Scale:	Project No:	Assembly No:	Qty:	Size:	Sheet No:	Rev:
					1:15	1442	RB3/1	1	A1	N/A	0

PHASE	QTY.
2	1
GRID LOCATION	
RB4/1 MK2-18	

SUB-ASSEMBLY REF.
No. 1 In Assembly
1 ALONE

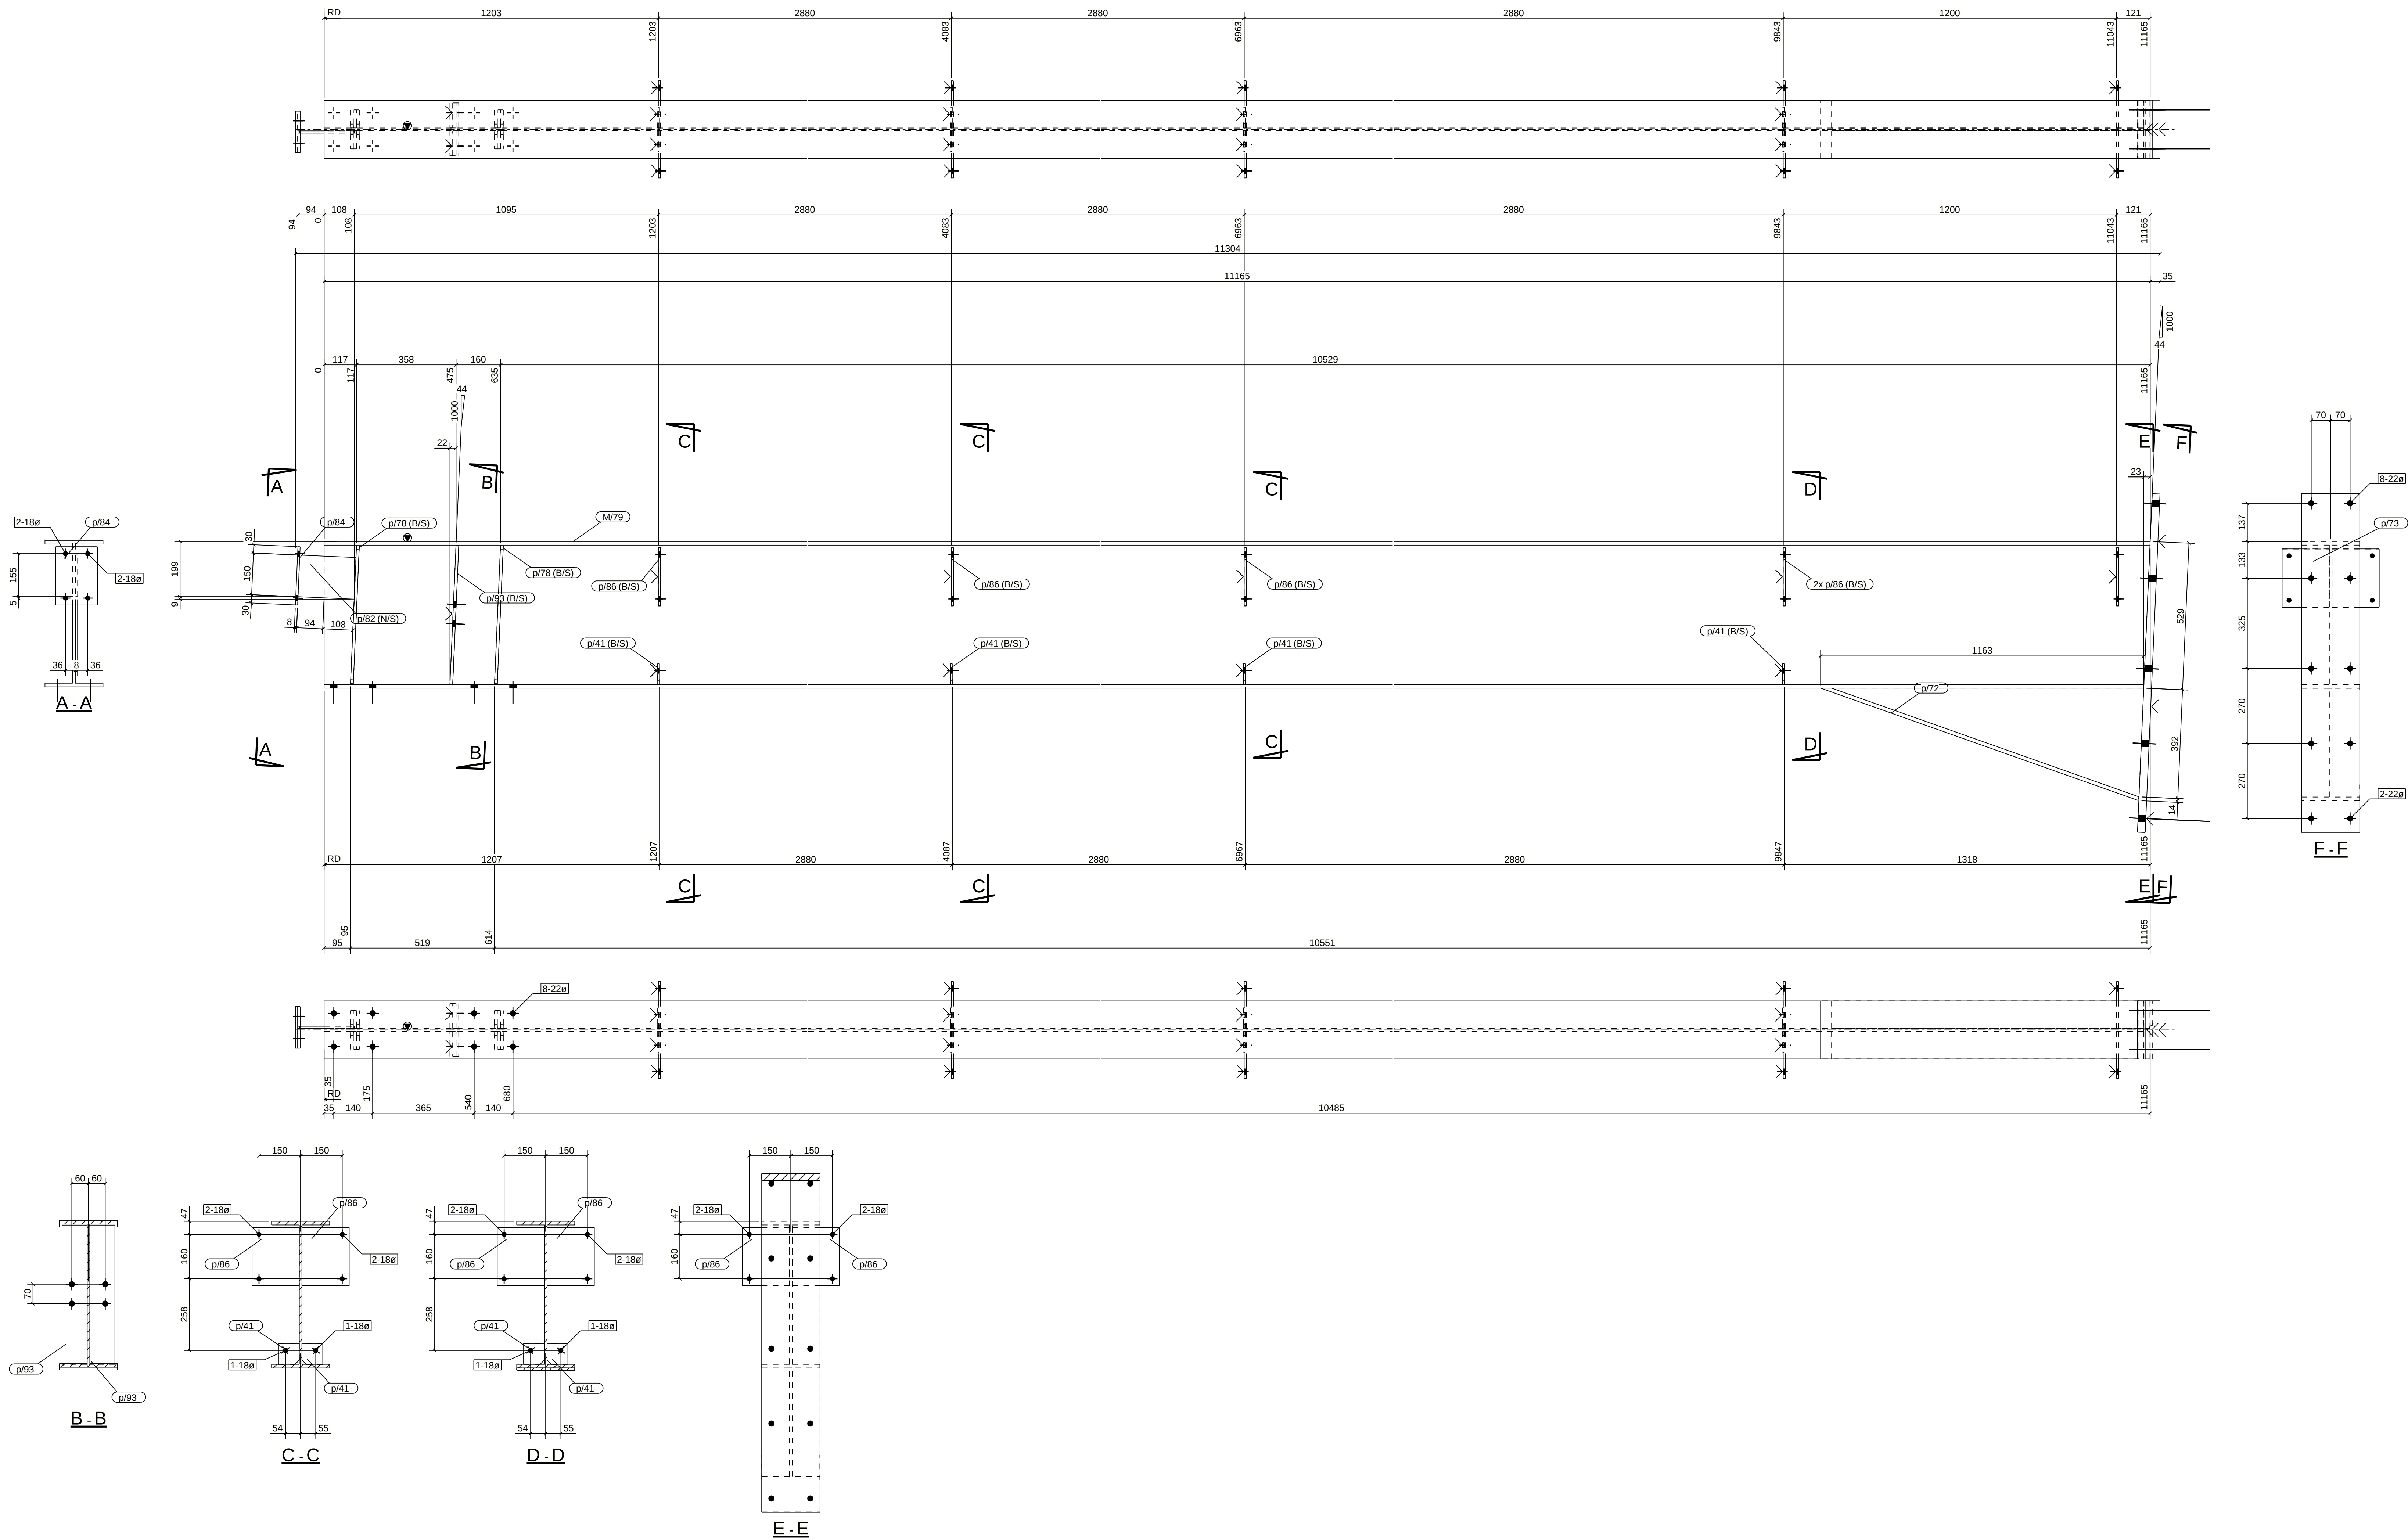

MATERIAL LIST						
ITEM	No. OF	SECTION	LENGTH	GRADE	WEIGHT(kg)	AREA(m²)
M/79	1	UBS30*82	11165	300PLUS	915.5	20.655
p41	8	FL6*75	75	250	2.1	0.102
p72	1	UBS30*82	2398	250	196.6	4.436
p73	1	PL728*210	1220	250	56.3	0.592
p78	4	FL10*65	497	250	10.1	0.301
p82	1	FL8*150	203	G450	1.9	0.064
p84	1	FL8*150	210	250	2.0	0.069
p86	10	PL78*170	210	250	22.4	0.775
p93	2	FL10*90	501	250	7.1	0.204
TOTAL:					1214.0	27.2

1 BEAM[S] REQUIRED MK RB4/1

Notes:
ALL HOLES 22 DIA U.N.O.
ALL FILLET WELDS 6 CFW UNO
ALL BUTT WELDS FPBW

Rev	By	Date	Description
1	DG	04/04/2022	END PLATE CHANGED TO 28PL
0	DG	08/03/2022	ORIGINAL ISSUE


MELTIQUE MEATS			43-45 COMMERCE ST		
BEAM			Drawn By: DG		
Scale: 1:10			Checked By:		
Project No: 1442			Approved By:		
Assembly No: RB4/1			Qty: 1		
Sheet No: 1			Size: A0		
Rev: 1			N/A		

Barron Gray CAD Services
597 Sherwood Creek Rd
Upper Merribi NSW 2455



PHASE	QTY.
2	1
GRID LOCATION	
RB5/1	M/12-18

SUB-ASSEMBLY REF.	
No.	In Assembly.
1	ALONE

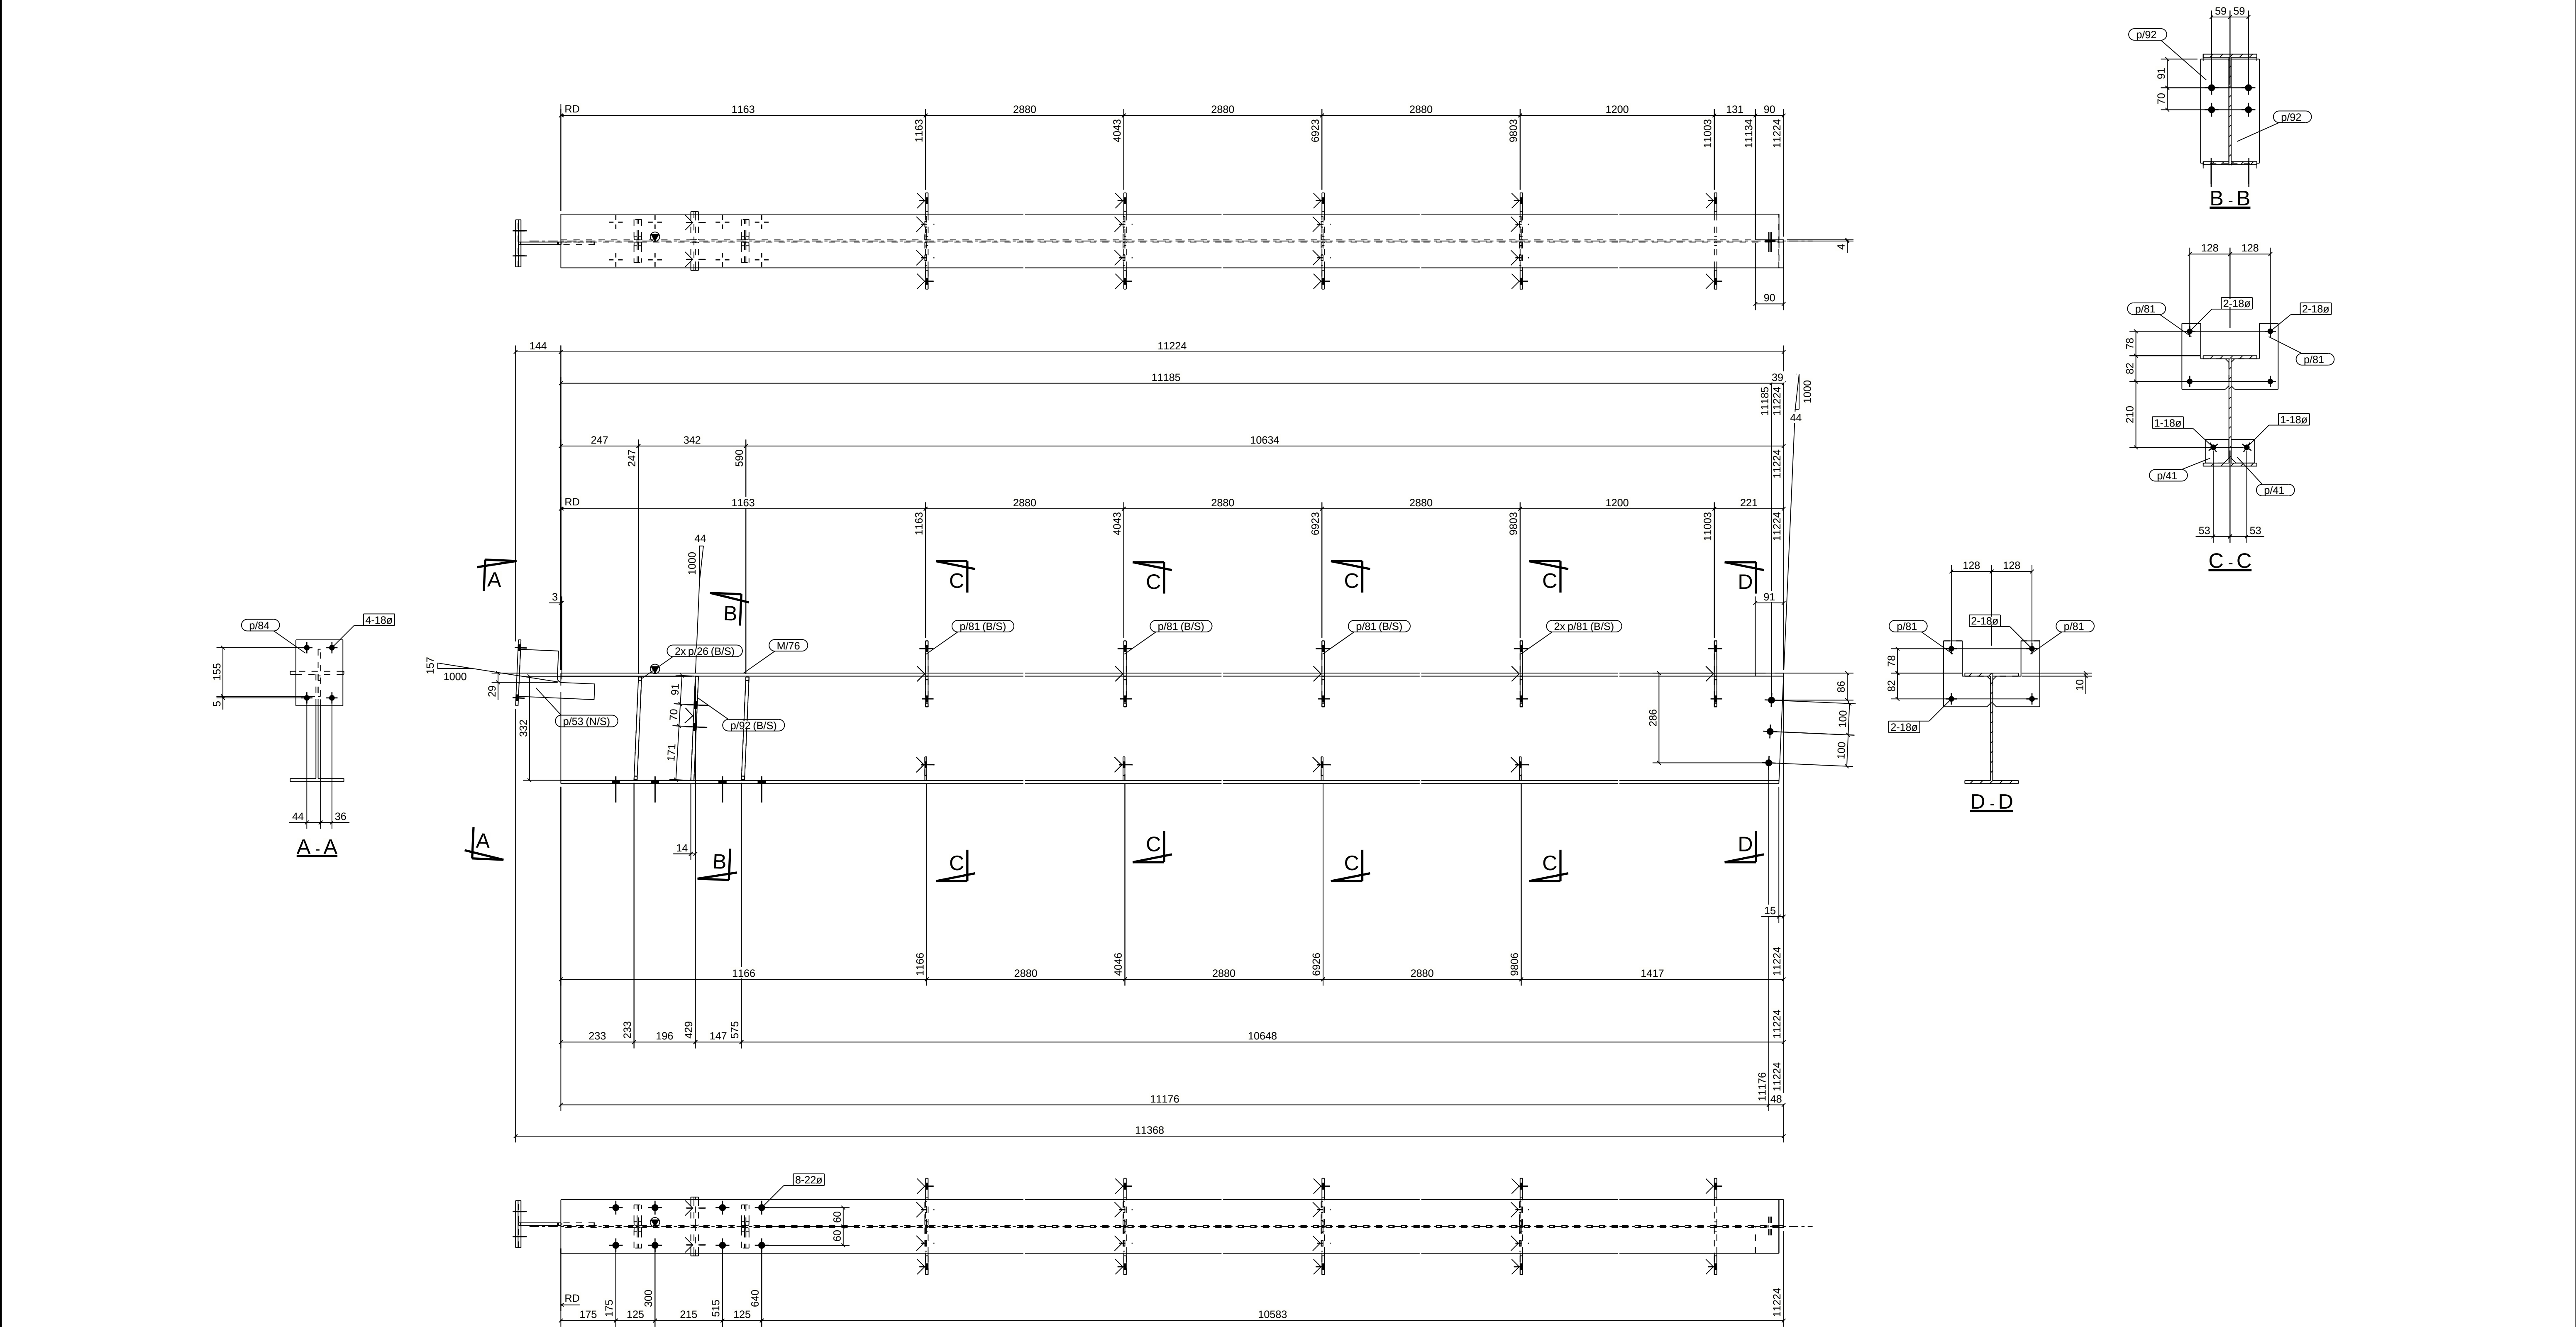

1 BEAM[S] REQUIRED MK RB5/1

MATERIAL LIST						
ITEM	No.OFF	SECTION	LENGTH	GRADE	WEIGHT(kg)	AREA(m ²)
M/76	1	UB360*45	11224	300PLUS	501.7	15.152
p/26	4	FL10*65	328	250	6.7	0.200
p/41	8	FL6*75	75	250	2.1	0.102
p/53	1	FL8*150	241	G450	2.3	0.076
p/81	10	FL8*150	210	250	13.3	0.481
p/84	1	FL8*150	210	250	2.0	0.069
p/92	2	FL10*90	332	250	4.7	0.136
TOTAL:					532.7	16.2



Notes:
ALL HOLES 22 DIA U.N.O.
ALL FILLET WELDS 6 CFW UNO
ALL BUTT WELDS FPBW

Rev	By	Date	Description
0	DG	08/03/2022	ORIGINAL ISSUE

MELTIQUE MEATS		43-45 COMMERCE ST		Darren Gray CAD Services 597 Sherwood Creek Rd Upper Corindi NSW 2456			
BEAM		1		A1		N/A	
Scale:		Project No:		Assembly No:		Qty:	
1:10		1442		RB5/1		1	
Drawn By:		Checked By:		Approved By:		Sheet No:	
DG						Rev:	

PHASE	QTY.
2	1
GRID LOCATION	
RB6/1	O/11-18

SUB-ASSEMBLY REF.	
No.	In Assembly.
1	ALONE

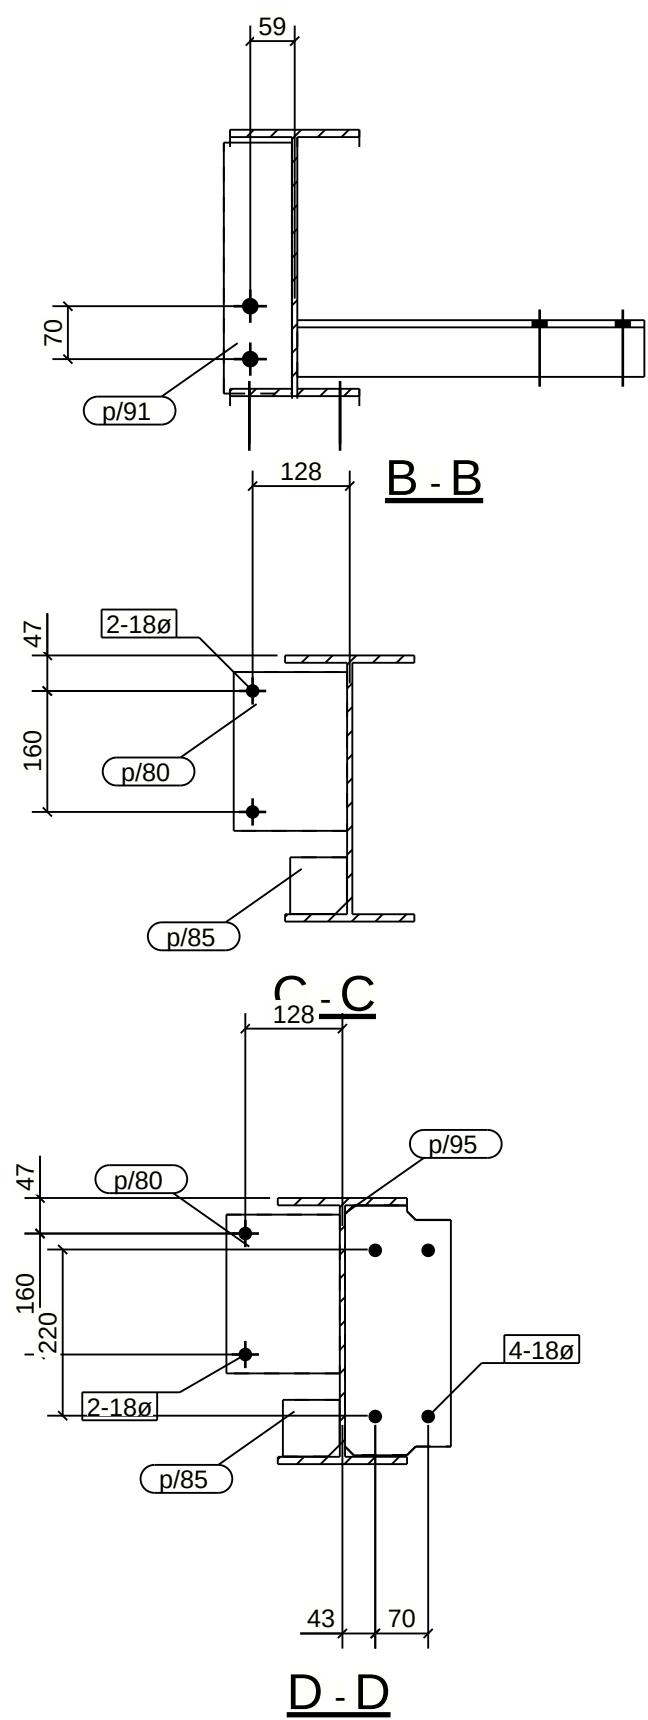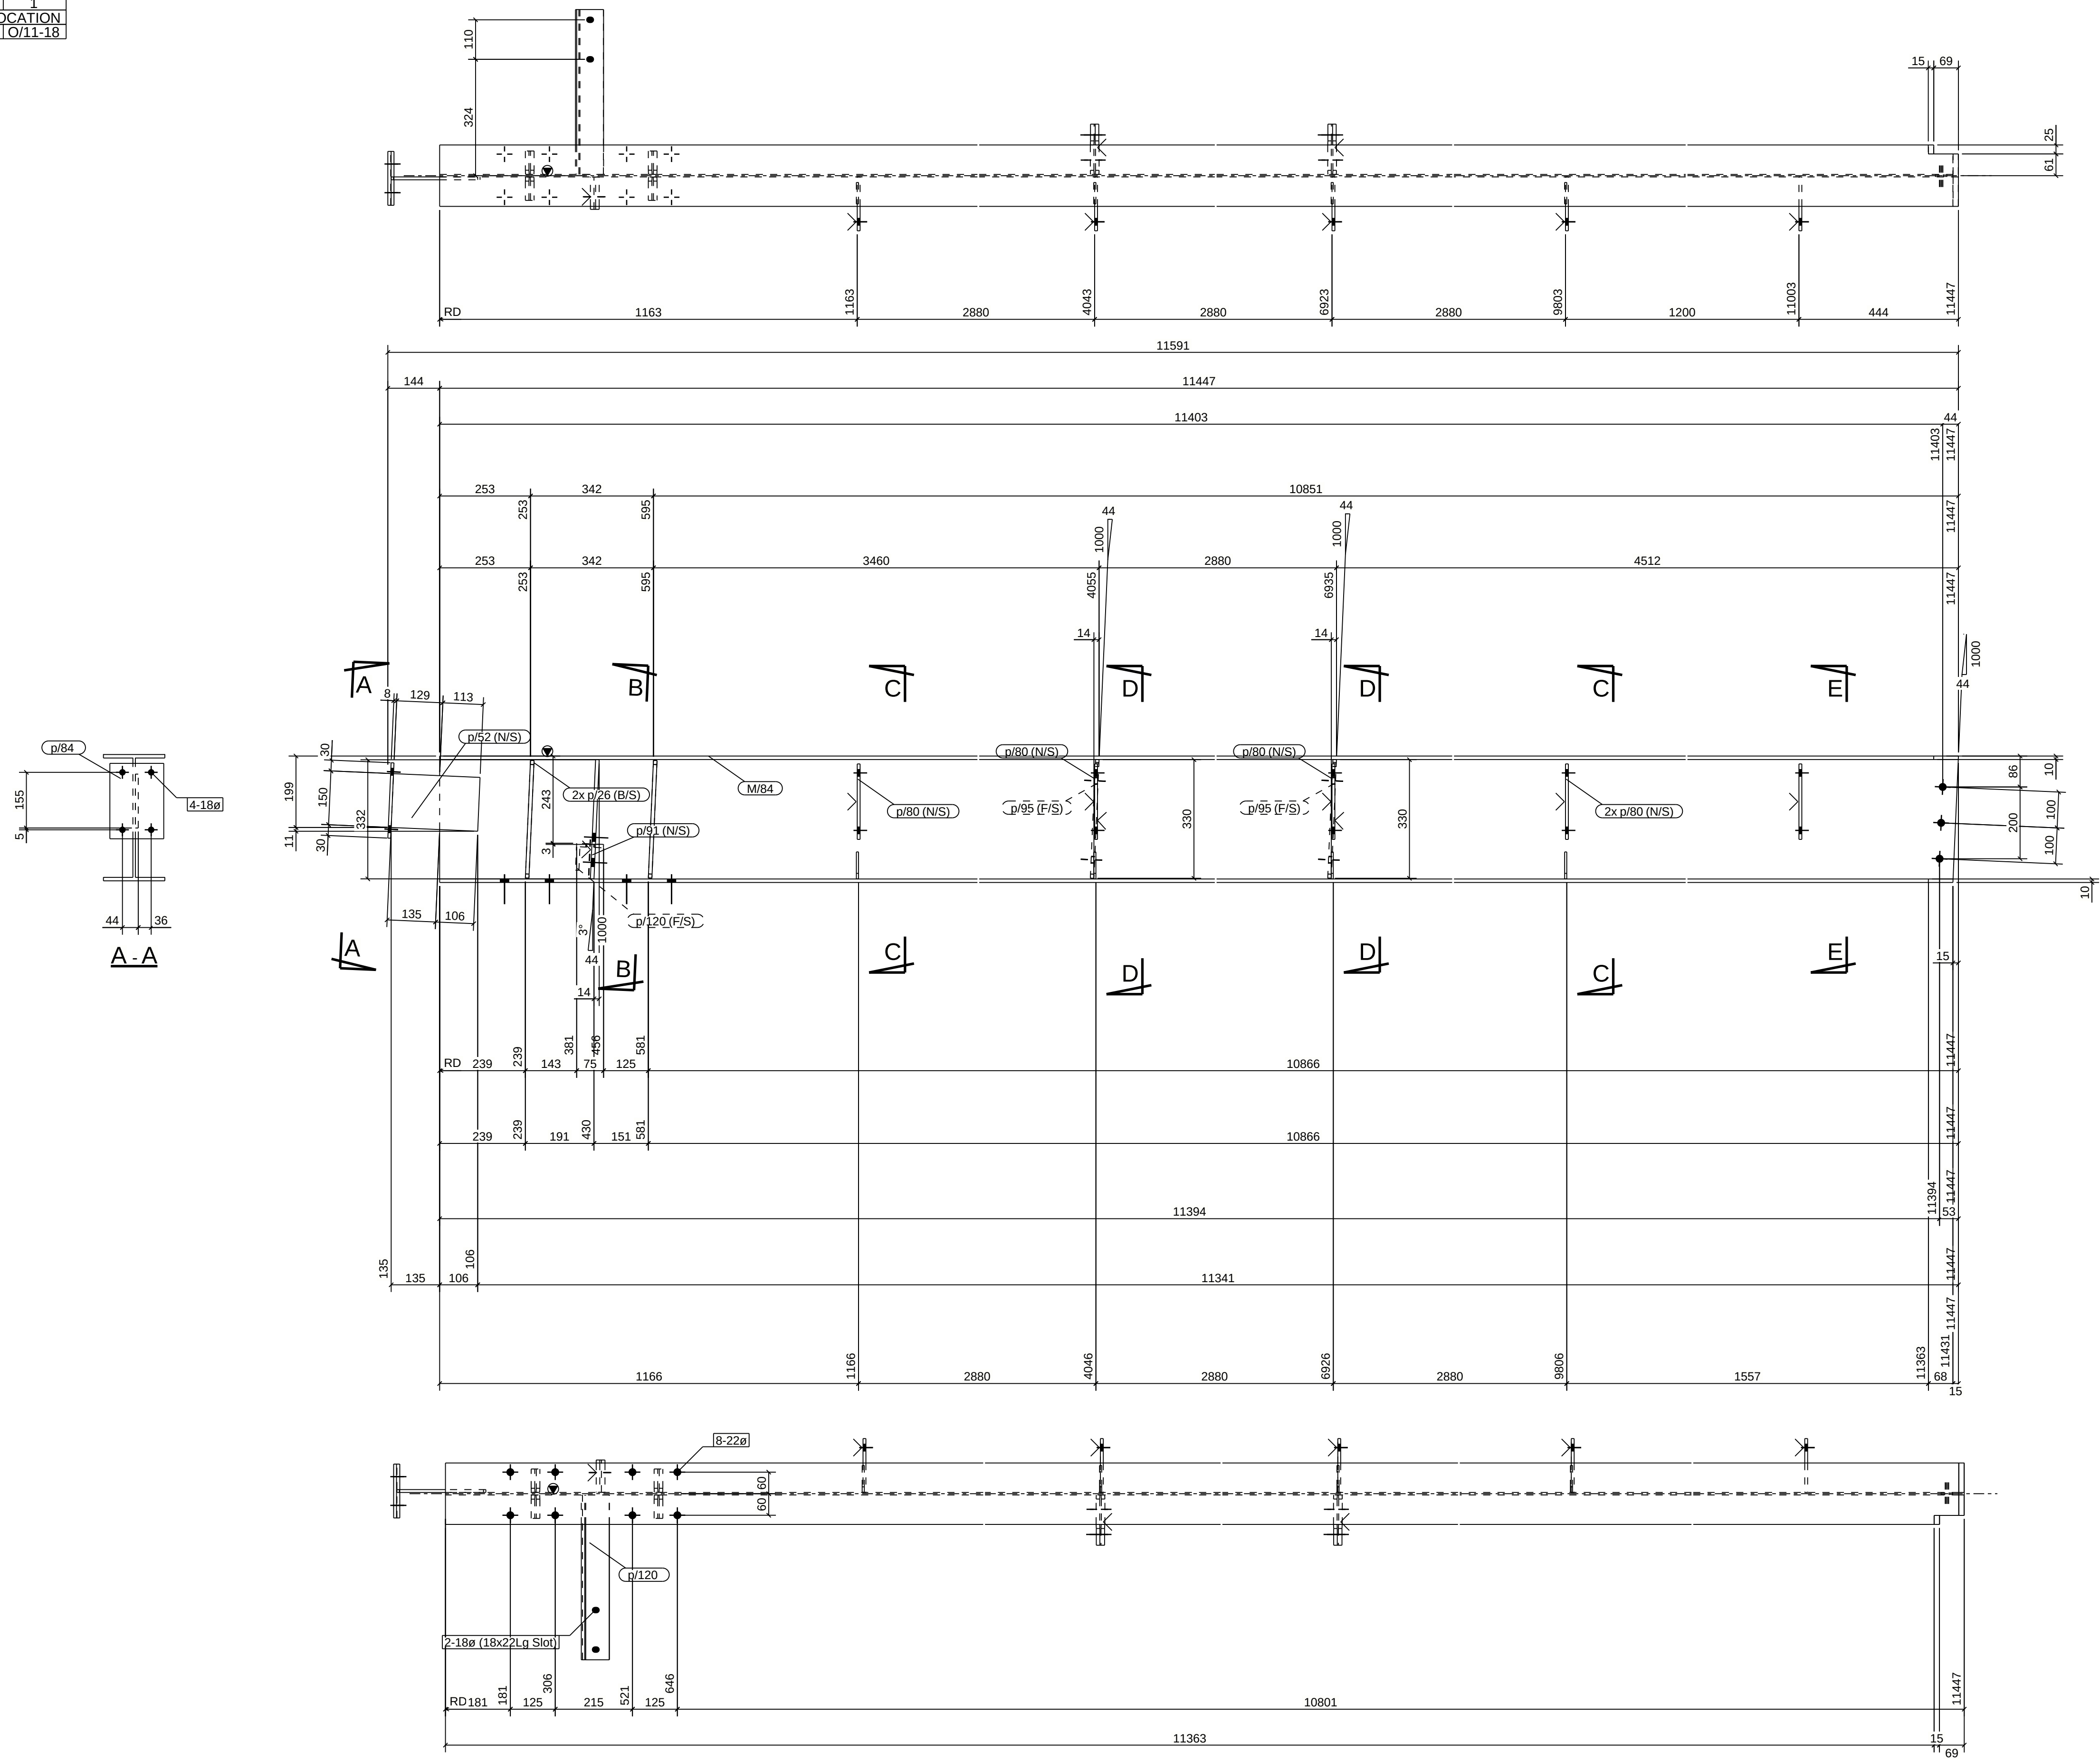

MATERIAL LIST						
ITEM	No.OFF	SECTION	LENGTH	GRADE	WEIGHT(kg)	AREA(m ²)
M/84	1	UB360*45	11447	300PLUS	511.6	15.45
p/26	4	FL10*65	328	250	6.7	0.200
p/52	1	FL8*150	241	G450	2.3	0.076
p/80	5	FL8*150	210	250	9.9	0.344
p/84	1	FL8*150	210	250	2.0	0.069
p/85	4	FL6*75	75	250	1.0	0.051
p/91	1	FL10*90	332	250	2.3	0.068
p/95	2	PLT10*140	330	250	7.0	0.196
p/120	1	EA75*75*10	459	250	4.8	0.133
TOTAL:					547.6	16.6

1 BEAM[S] REQUIRED MK RB6/1

Notes:

ALL HOLES 22 DIA U.N.O.
ALL FILLET WELDS 6 CFW UNO
ALL BUTT WELDS FPBW

Rev	By	Date	Description
0	DG	08/03/2022	ORIGINAL ISSUE

MELTIQUE MEATS

43-45 COMMERCE ST

BEAM

Scale:1:10

Project No:1442

Assembly No:RB6/1

Darren Gray CAD Services
597 Sherwood Creek Rd,
Upper Corindi NSW 2456



Drawn By: DG

Checked By:

Approved By:

Qty:1


Size:A1

Sheet No:N/A

Rev:0

PHASE	QTY.
2	1
GRID LOCATION	
RT1/1	K-M/11

SUB-ASSEMBLY REF.	
No.	In Assembly.
1	ALONE

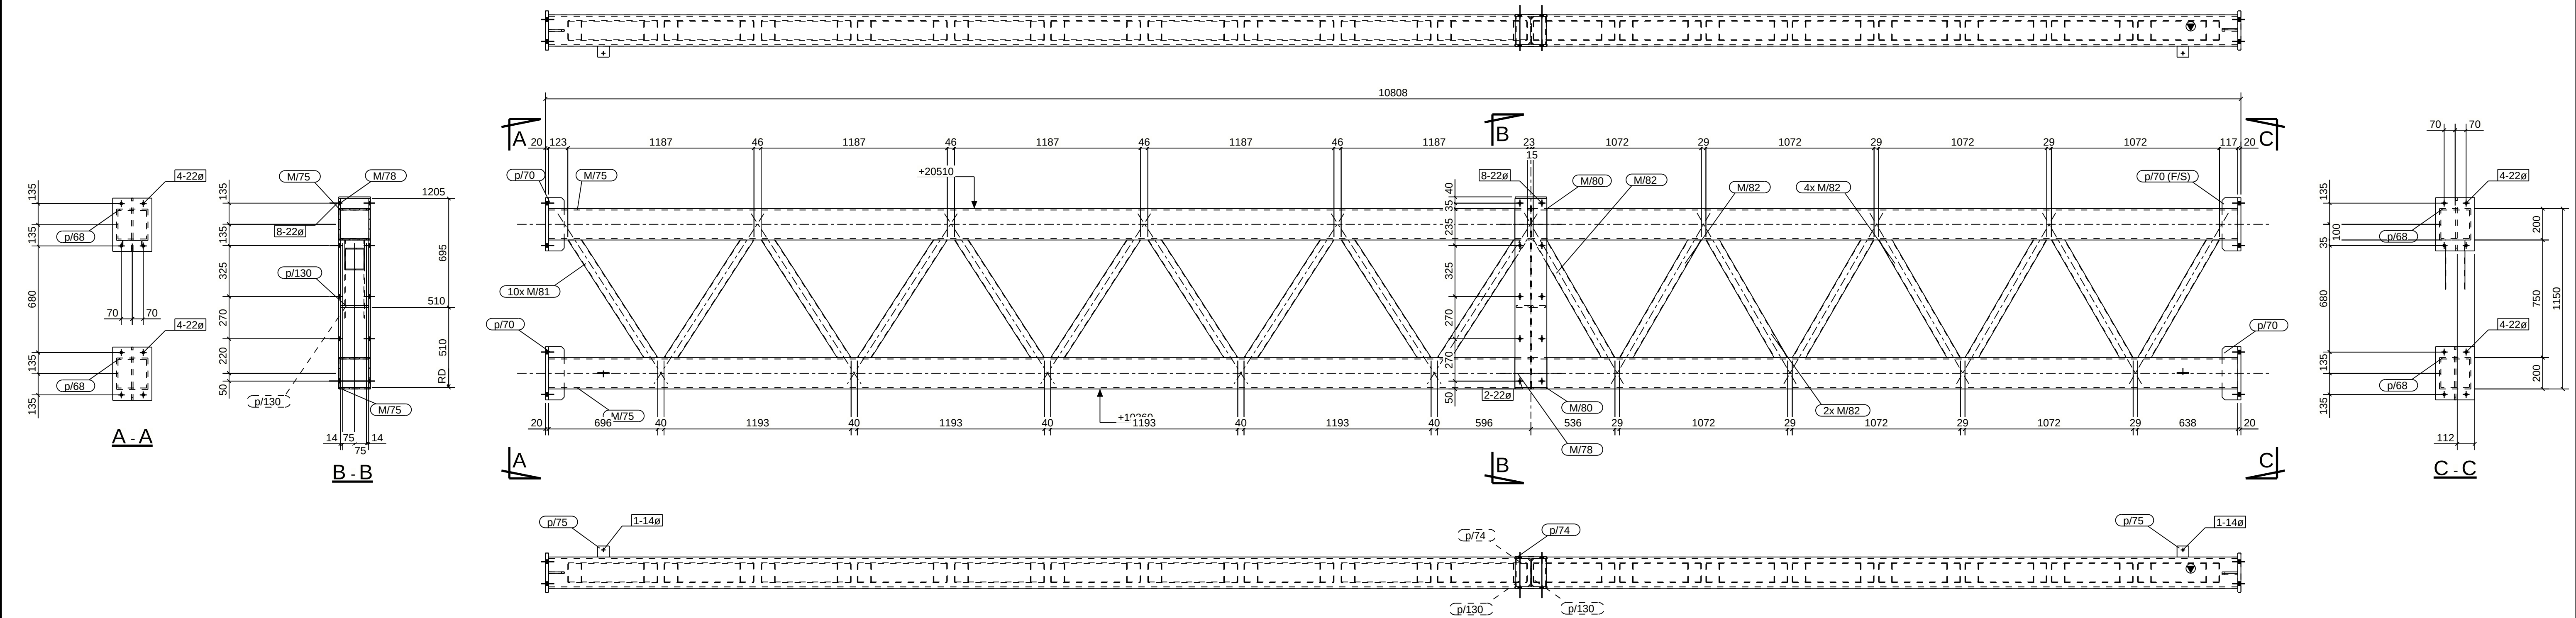

MATERIAL LIST						
ITEM	No.OFF	SECTION	LENGTH	GRADE	WEIGHT(kg)	AREA(m ²)
M/75	2	SHS200*200*9.0	6257	C350	648.4	9.524
M/78	1	UC200*46	1205	300PLUS	55.7	1.422
M/80	2	SHS200*200*9.0	4501	C350	466.4	6.851
M/81	10	RHS125*75*3.0	941	C350	84.2	3.670
M/82	8	RHS125*75*3.0	910	C350	65.2	2.840
p/68	4	PLT20*250	340	250	53.4	0.774
p/70	4	FL10*100	340	250	10.6	0.304
p/74	2	FL10*200	203	250	6.4	0.179
p/75	2	FL8*75	70	250	0.7	0.026
p/130	2	FL12*90	180	250	3.0	0.076
TOTAL:					1393.9	25.7

1 FRAME[S] REQUIRED MK RT1/1


Notes:
ALL HOLES 22 DIA U.N.O.
ALL FILLET WELDS 6 CFW UNO
ALL BUTT WELDS FPBW

Rev	By	Date	Description
1	DG	04/04/2022	END PLATE CHANGED TO 28PL
0	DG	08/03/2022	ORIGINAL ISSUE

MELTIQUE MEATS		Darren Gray CAD Services 597 Sherwood Creek Rd Upper Corindi NSW 2456			
43-45 COMMERCE ST		FRAME		Drawn By: DG	
				Checked By:	
				Approved By:	
Scale:	Project No:	Assembly No:	Qty:	Size:	Sheet No: Rev:
1:20	1442	RT1/1	1	A1	N/A 1

PHASE	QTY.
2	1
GRID LOCATION	
ST4/1	E-F/18

SUB-ASSEMBLY REF.	
No.	In Assembly.
1	ALONE

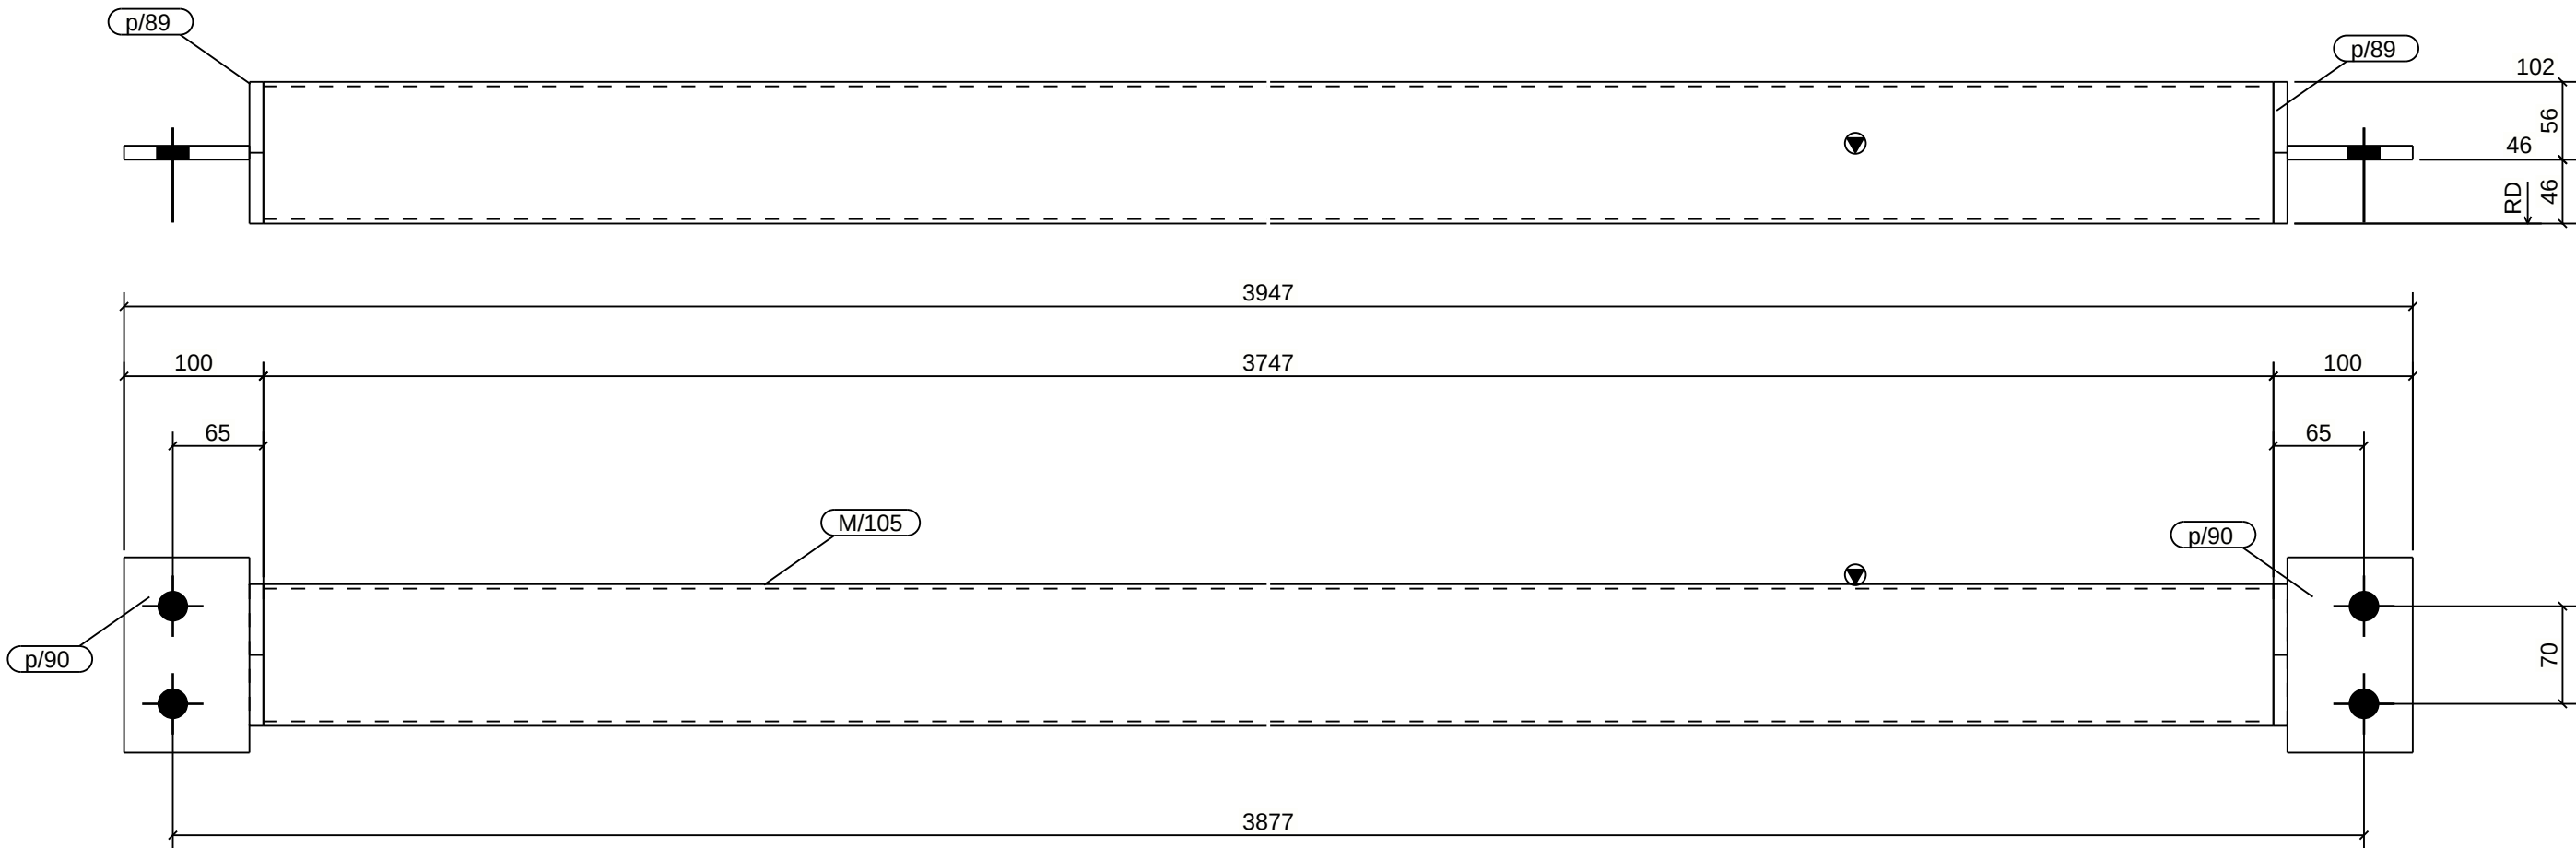

1 BRACE[S] REQUIRED MK ST4/1

MATERIAL LIST						
ITEM	No.OFF	SECTION	LENGTH	GRADE	WEIGHT(kg)	AREA(m ²)
M/105	1	CHS101.6*3.2	3747	C350	29.1	1.195
p/89	2	PLT10*102	102	250	1.3	0.038
p/90	2	FL10*90	140	250	2.0	0.060
TOTAL:					32.3	1.3


Notes:
ALL HOLES 22 DIA U.N.O.
ALL FILLET WELDS 6 CFW UNO
ALL BUTT WELDS FPBW

Rev	By	Date	Description
0	DG	08/03/2022	ORIGINAL ISSUE

MELTIQUE MEATS			Darren Gray CAD Services 597 Sherwood Creek Rd. Upper Corindi NSW 2456			
43-45 COMMERCE ST						
BRACE			Drawn By: DG			
			Checked By:			
			Approved By:			
Scale:	Project No:	Assembly No:	Qty:	Size:	Sheet No:	Rev:
1:5	1442	ST4/1	1	A3	N/A	0

PHASE	QTY.
2	1
GRID LOCATION	
ST4/2	G-I/18

SUB-ASSEMBLY REF.	
No.	In Assembly.
1	ALONE

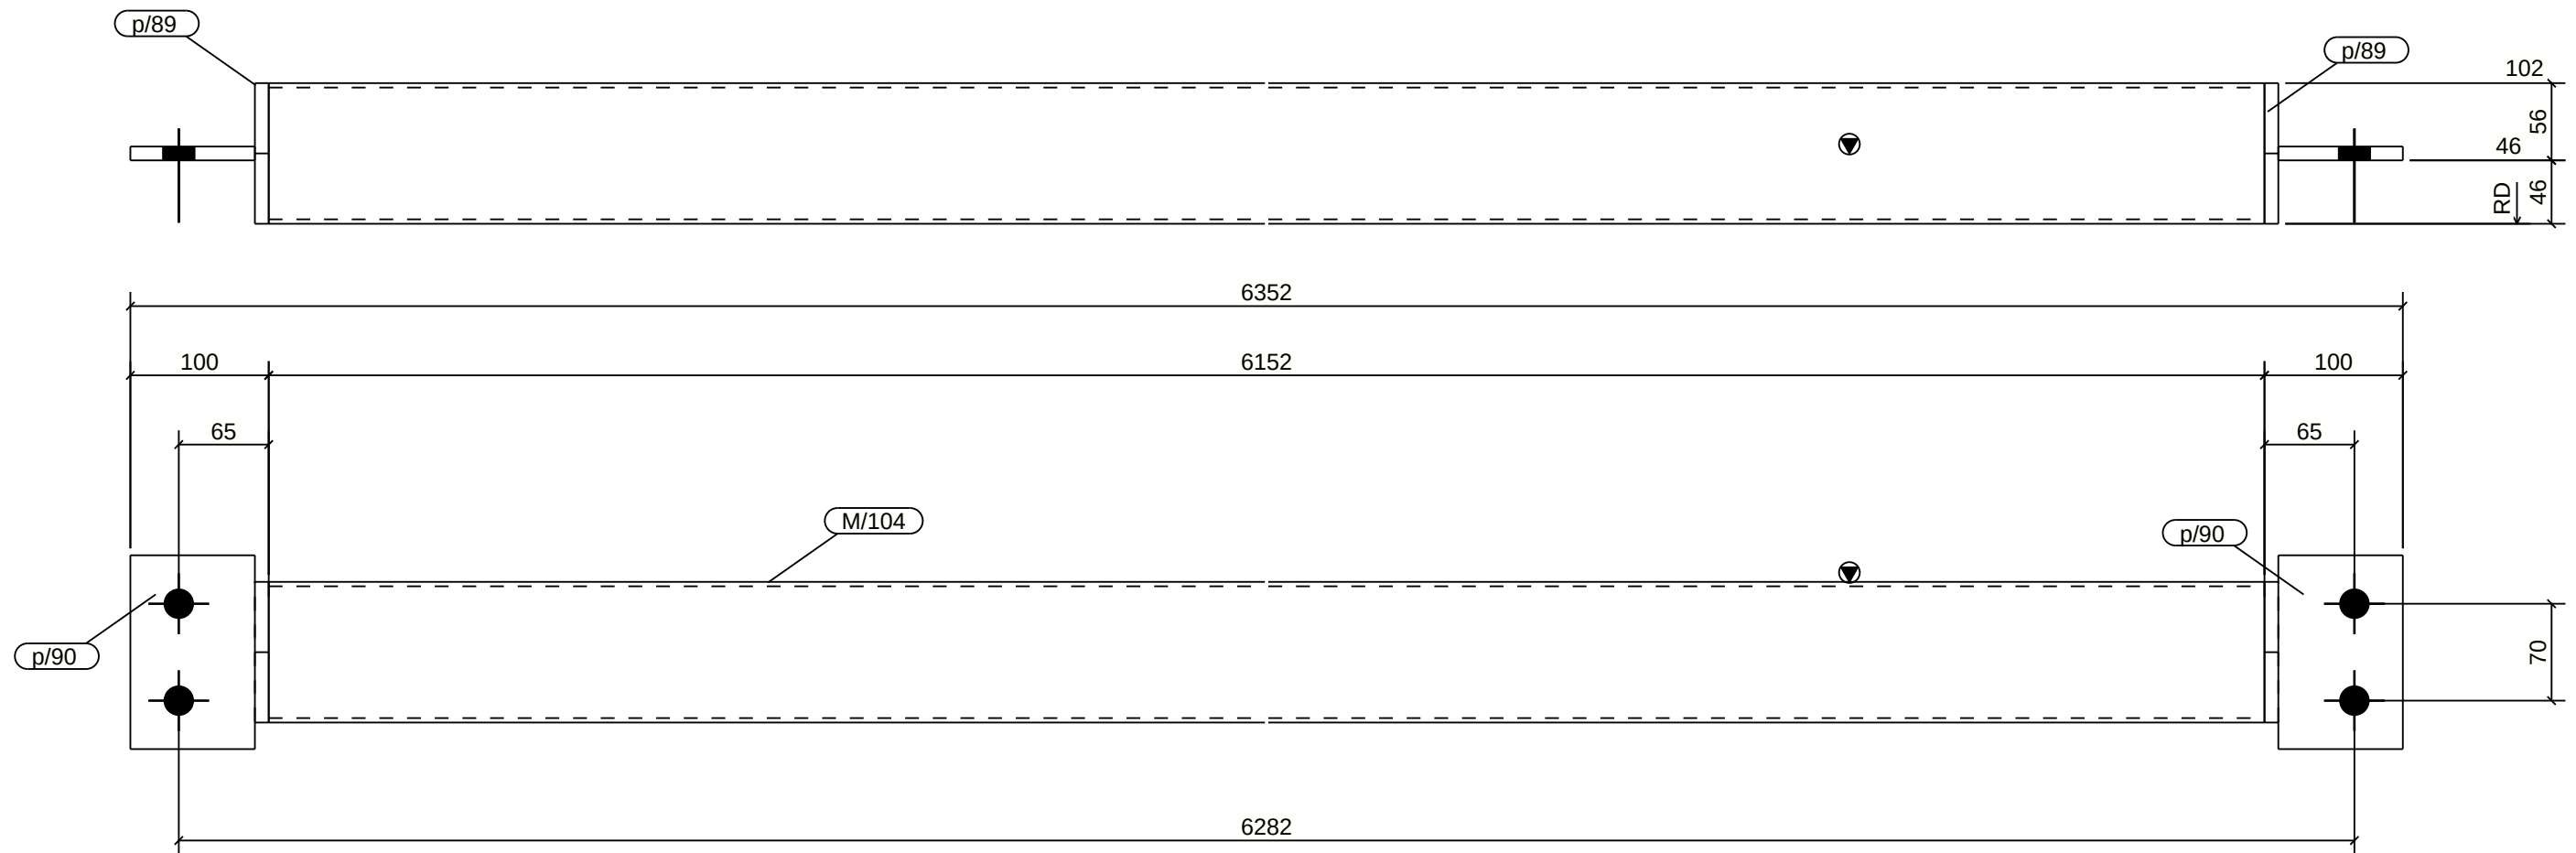

1 BRACE[S] REQUIRED MK ST4/2

MATERIAL LIST						
ITEM	No.OFF	SECTION	LENGTH	GRADE	WEIGHT(kg)	AREA(m ²)
M/104	1	CHS101.6*3.2	6152	C350	47.8	1.963
p/89	2	PLT10*102	102	250	1.3	0.038
p/90	2	FL10*90	140	250	2.0	0.060
TOTAL:					51.0	2.1

Notes:
ALL HOLES 22 DIA U.N.O.
ALL FILLET WELDS 6 CFW UNO
ALL BUTT WELDS FPBW

[illegible]

MELTIQUE MEATS

Darren Gray CAD Services
597 Sherwood Creek Rd,
Upper Corindi NSW 2456



43-45 COMMERCE ST

BRACE

Drawn By:	DG
-----------	----

Checked By:

Scale:
1:5

Project No:	1442
-------------	------

Assembly No:
ST4/2


Qty:
1

Size:	A3
-------	-----------

Sheet No:	Rev:
N/A	0

PHASE	QTY.
2	1
GRID LOCATION	
ST4/3	I-K/18

SUB-ASSEMBLY REF.	
No.	In Assembly.
1	ALONE

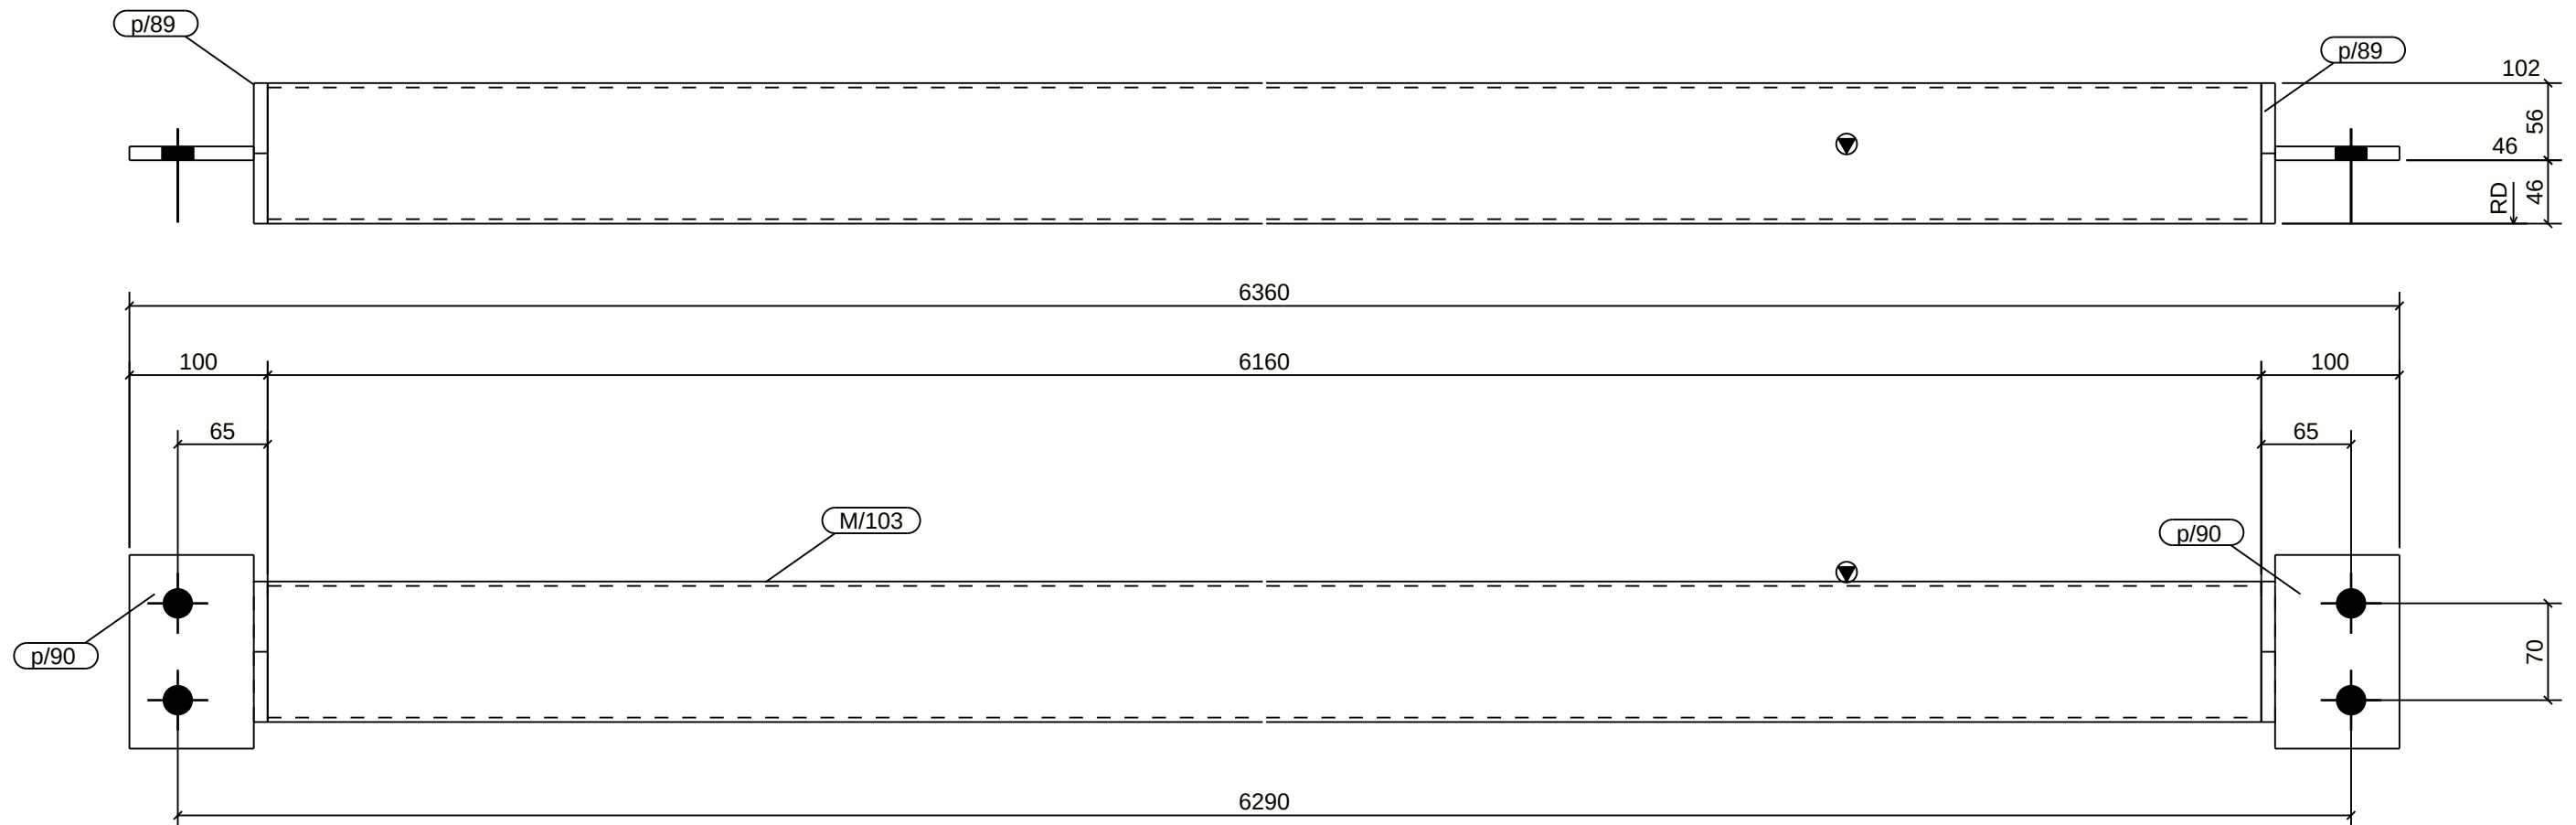

1 BRACE[S] REQUIRED MK ST4/3

MATERIAL LIST						
ITEM	No.OFF	SECTION	LENGTH	GRADE	WEIGHT(kg)	AREA(m ²)
M/103	1	CHS101.6*3.2	6160	C350	47.8	1.965
p/89	2	PLT10*102	102	250	1.3	0.038
p/90	2	FL10*90	140	250	2.0	0.060
TOTAL:					51.1	2.1

Notes:
ALL HOLES 22 DIA U.N.O.
ALL FILLET WELDS 6 CFW UNO
ALL BUTT WELDS FPBW

[illegible]

MELTIQUE MEATS

Darren Gray CAD Services
597 Sherwood Creek Rd,
Upper Corindi NSW 2456



43-45 COMMERCE ST

BRACE

Drawn By: DG

Checked By: _____

Scale:
1:5

Project No:	1442
-------------	------

Assembly No:
ST4/3

Qty:
1


Size:	A3
-------	-----------

Sheet No:	Rev
N/A	0

0

PHASE	QTY.
2	1
GRID LOCATION	
ST4/4	L-M/18

SUB-ASSEMBLY REF.	
No.	In Assembly.
1	ALONE

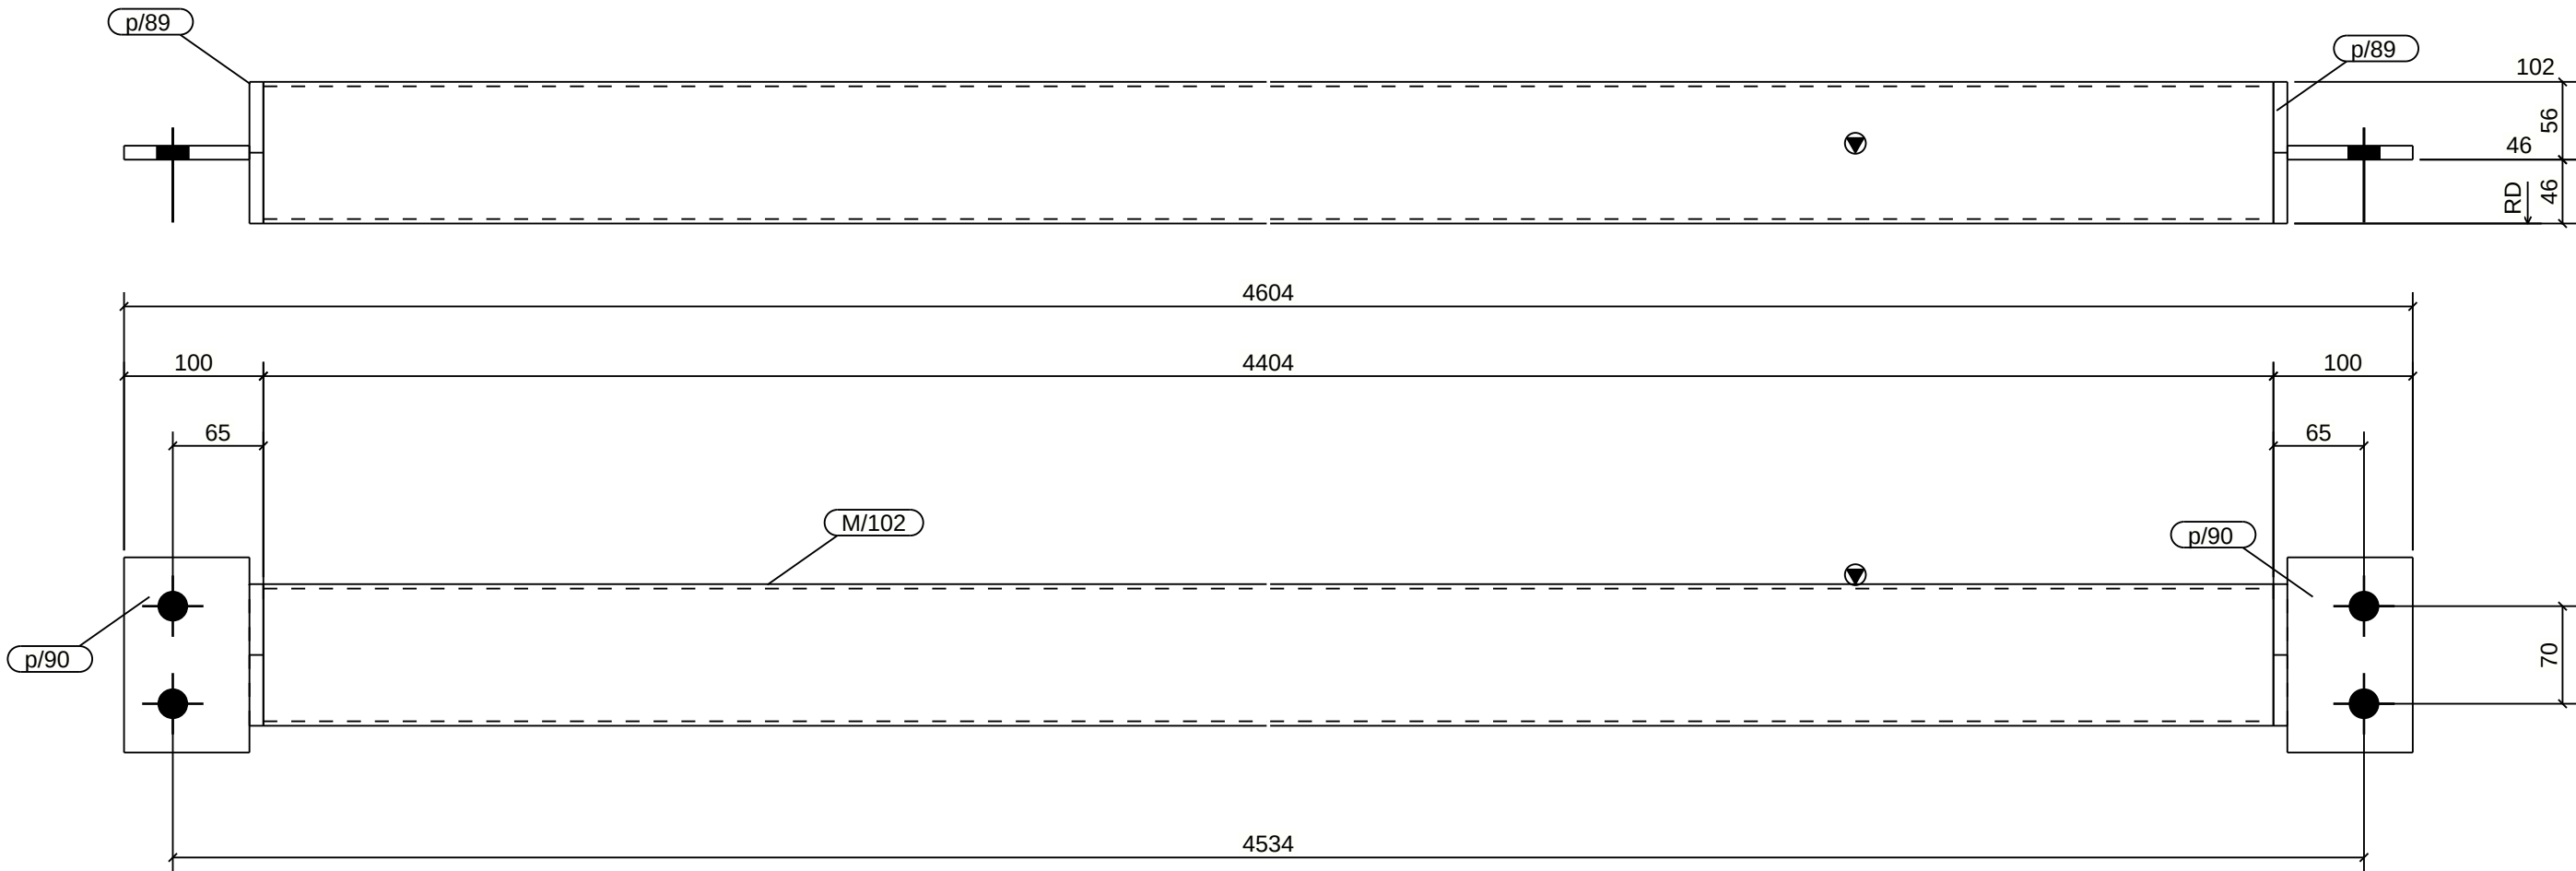

1 BRACE[S] REQUIRED MK ST4/4

MATERIAL LIST						
ITEM	No.OFF	SECTION	LENGTH	GRADE	WEIGHT(kg)	AREA(m ²)
M/102	1	CHS101.6*3.2	4404	C350	34.2	1.405
p/89	2	PLT10*102	102	250	1.3	0.038
p/90	2	FL10*90	140	250	2.0	0.060
TOTAL:					37.4	1.5


Notes:
ALL HOLES 22 DIA U.N.O.
ALL FILLET WELDS 6 CFW UNO
ALL BUTT WELDS FPBW

Rev	By	Date	Description
0	DG	08/03/2022	ORIGINAL ISSUE

MELTIQUE MEATS			Darren Gray CAD Services 597 Sherwood Creek Rd, Upper Corindi NSW 2456			
43-45 COMMERCE ST			Drawn By: DG			
BRACE			Checked By:			
			Approved By:			
Scale:	Project No:	Assembly No:	Qty:	Size:	Sheet No:	Rev:
1:5	1442	ST4/4	1	A3	N/A	0

PHASE	QTY.
2	1
GRID LOCATION	
ST4/5	N-O/18

SUB-ASSEMBLY REF.	
No.	In Assembly.
1	ALONE

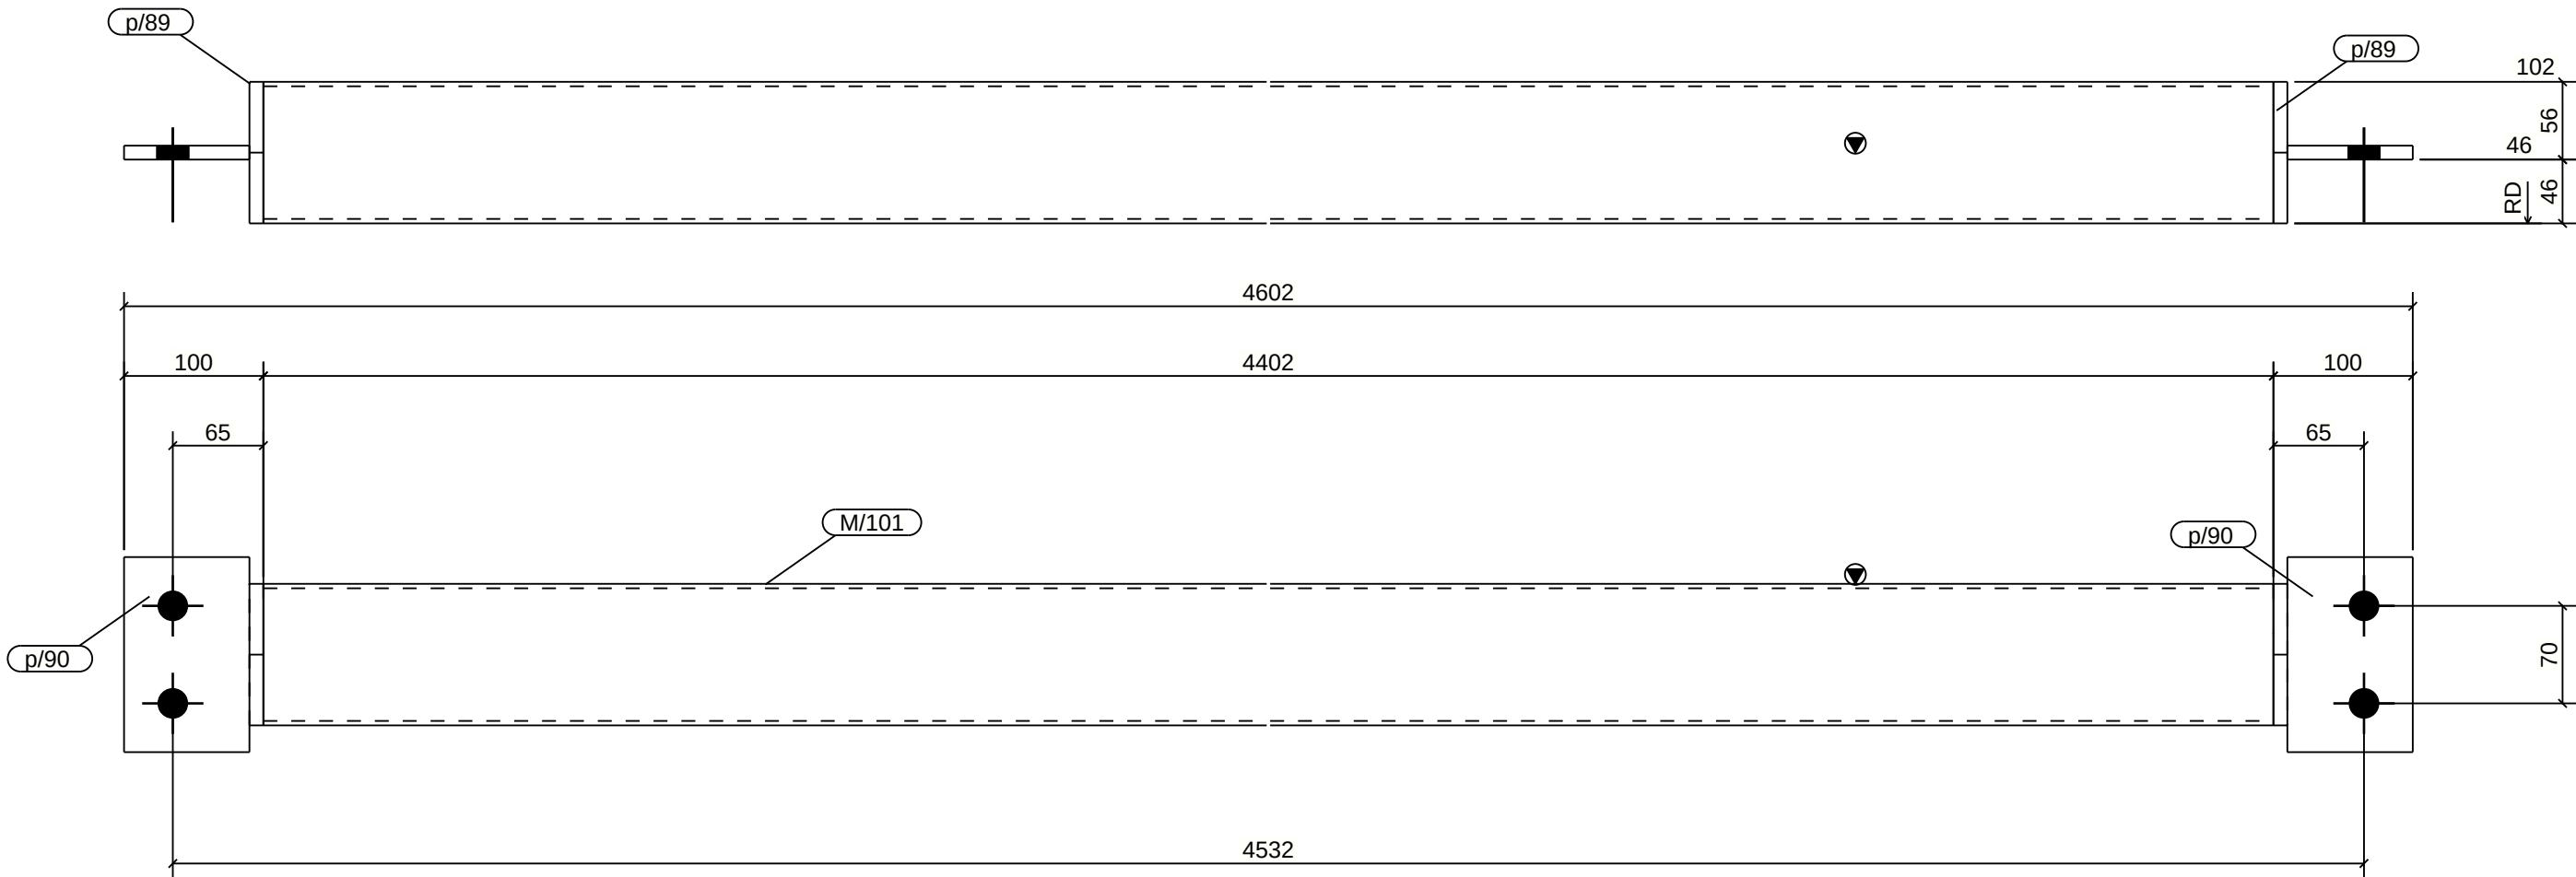

1 BRACE[S] REQUIRED MK ST4/5

MATERIAL LIST						
ITEM	No.OFF	SECTION	LENGTH	GRADE	WEIGHT(kg)	AREA(m ²)
M/101	1	CHS101.6*3.2	4402	C350	34.2	1.404
p/89	2	PLT10*102	102	250	1.3	0.038
p/90	2	FL10*90	140	250	2.0	0.060
TOTAL:					37.4	1.5


Notes:
ALL HOLES 22 DIA U.N.O.
ALL FILLET WELDS 6 CFW UNO
ALL BUTT WELDS FPBW

Rev	By	Date	Description
0	DG	08/03/2022	ORIGINAL ISSUE

MELTIQUE MEATS			Darren Gray CAD Services 597 Sherwood Creek Rd, Upper Corindi NSW 2456			
43-45 COMMERCE ST						
BRACE			Drawn By: DG			
			Checked By:			
			Approved By:			
Scale:	Project No:	Assembly No:	Qty:	Size:	Sheet No:	Rev:
1:5	1442	ST4/5	1	A3	N/A	0

PHASE	QTY.
2	1
GRID LOCATION	
WBR/8	L-M/18

SUB-ASSEMBLY REF.	
No.	In Assembly.
1	ALONE

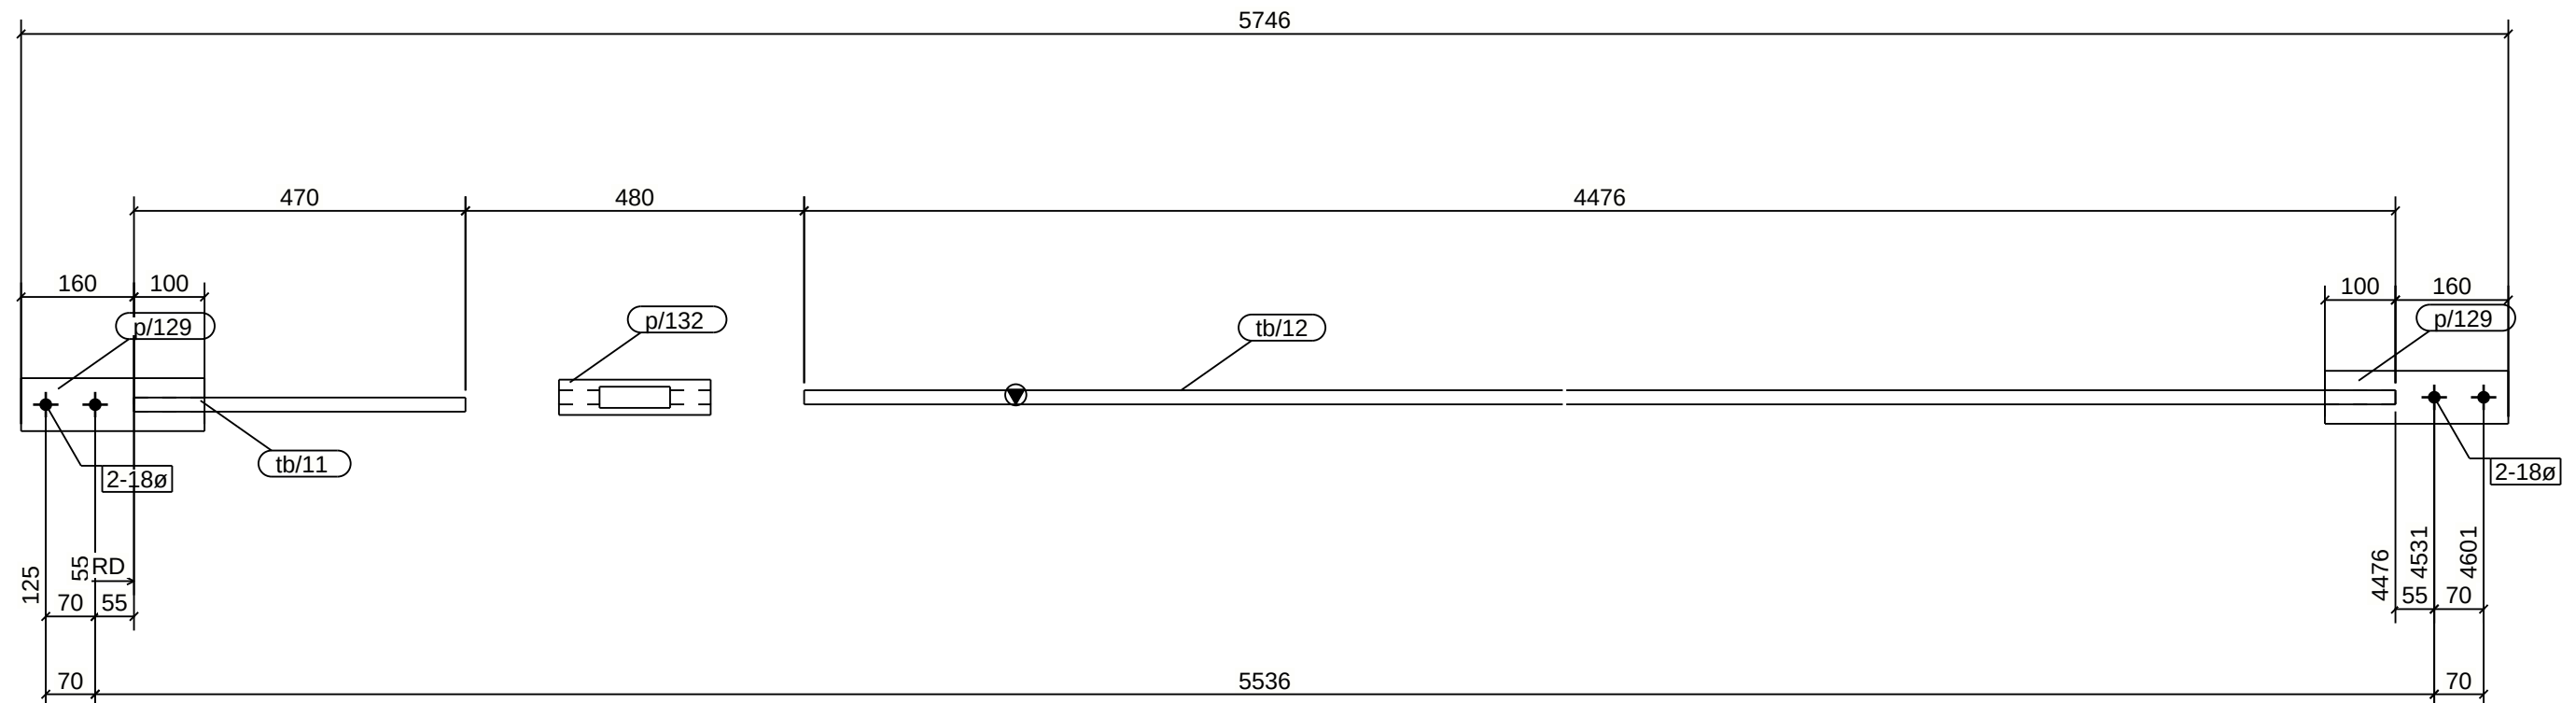


1 T-BUCKLE[S] REQUIRED MK WBR/8
Finish - HDG

Notes: ALL HOLES 22 DIA U.N.O. ALL FILLET WELDS 6 CFW UNO ALL BUTT WELDS FPBW	Rev	By	Date	Description	MELTIQUE MEATS				Darren Gray CAD Services 597 Sherwood Creek Rd, Upper Corindi NSW 2456					
	0	DG	08/03/2022	ORIGINAL ISSUE	43-45 COMMERCE ST									
					T-BUCKLE				Drawn By: DG					
									Checked By:					
									Approved By:					
					Scale:	Project No:	Assembly No:	Qty:	Size:	Sheet No:	Rev:			
					1:10	1442	WBR/8	1	A3	N/A	0			

PHASE	QTY.
2	1
GRID LOCATION	
WBR/9	L-M/18

SUB-ASSEMBLY REF.	
No.	In Assembly.
1	ALONE

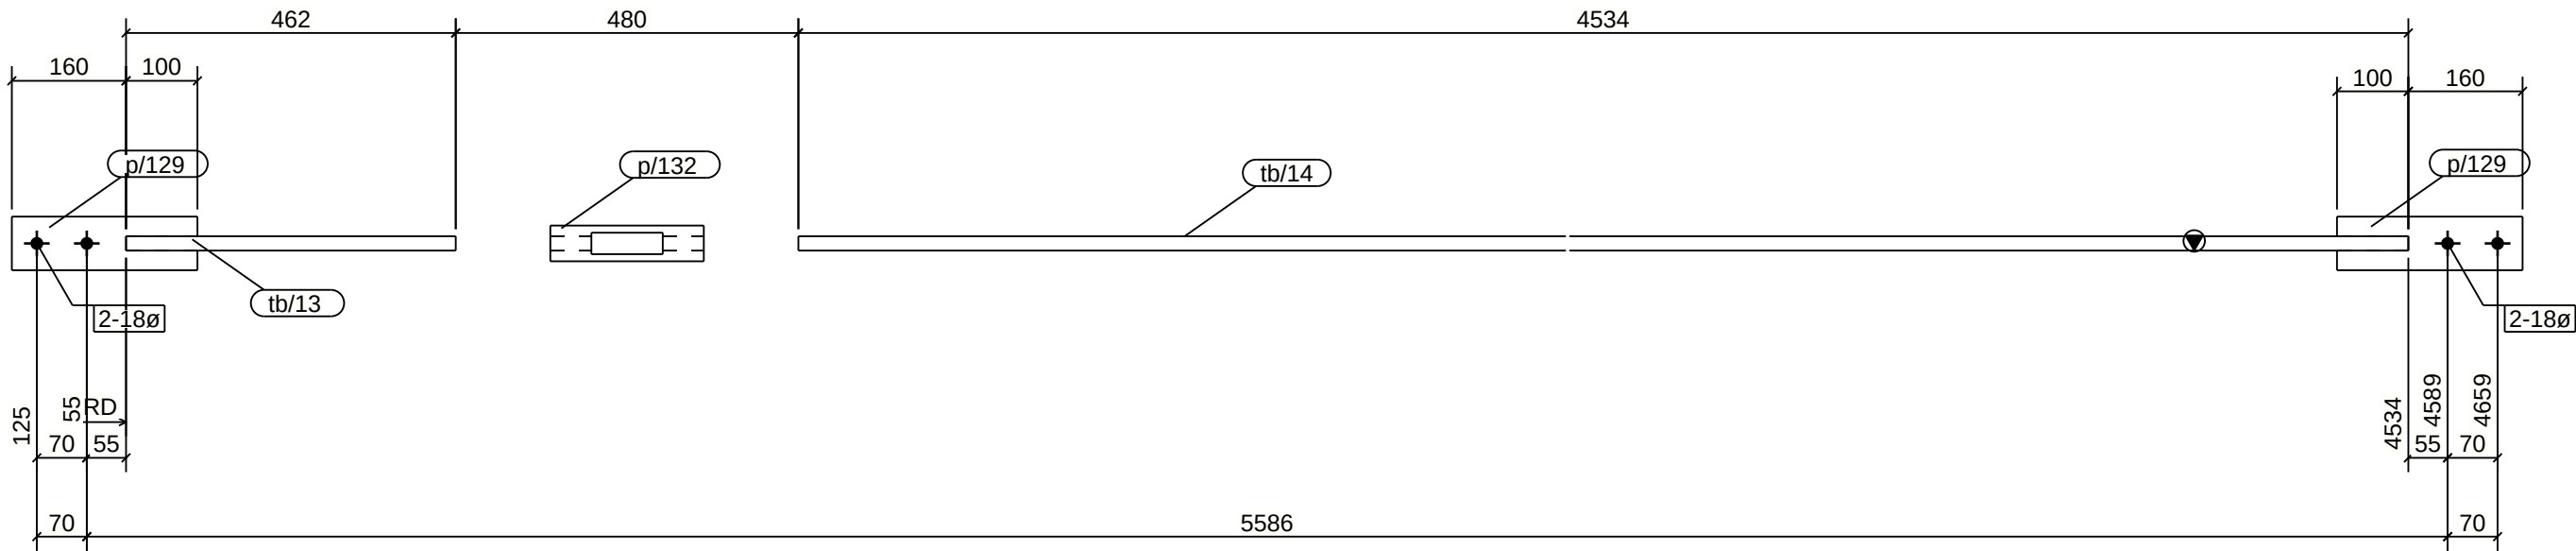

1 T-BUCKLE[S] REQUIRED MK WBR/9
Finish - HDG

Notes: ALL HOLES 22 DIA U.N.O. ALL FILLET WELDS 6 CFW UNO ALL BUTT WELDS FPBW	RevByDateDescription				MELTIQUE MEATS				Darren Gray CAD Services 597 Sherwood Creek Rd Upper Corindi NSW 2456										
	0	DG	08/03/2022	ORIGINAL ISSUE		43-45 COMMERCE ST													
						T-BUCKLE				Drawn By:		DG							
										Checked By:									
										Approved By:									
						Scale:		Project No:		Assembly No:		Qty:		Size:		Sheet No:		Rev:	
						1:10		1442		WBR/9		1		A3		N/A		0	