


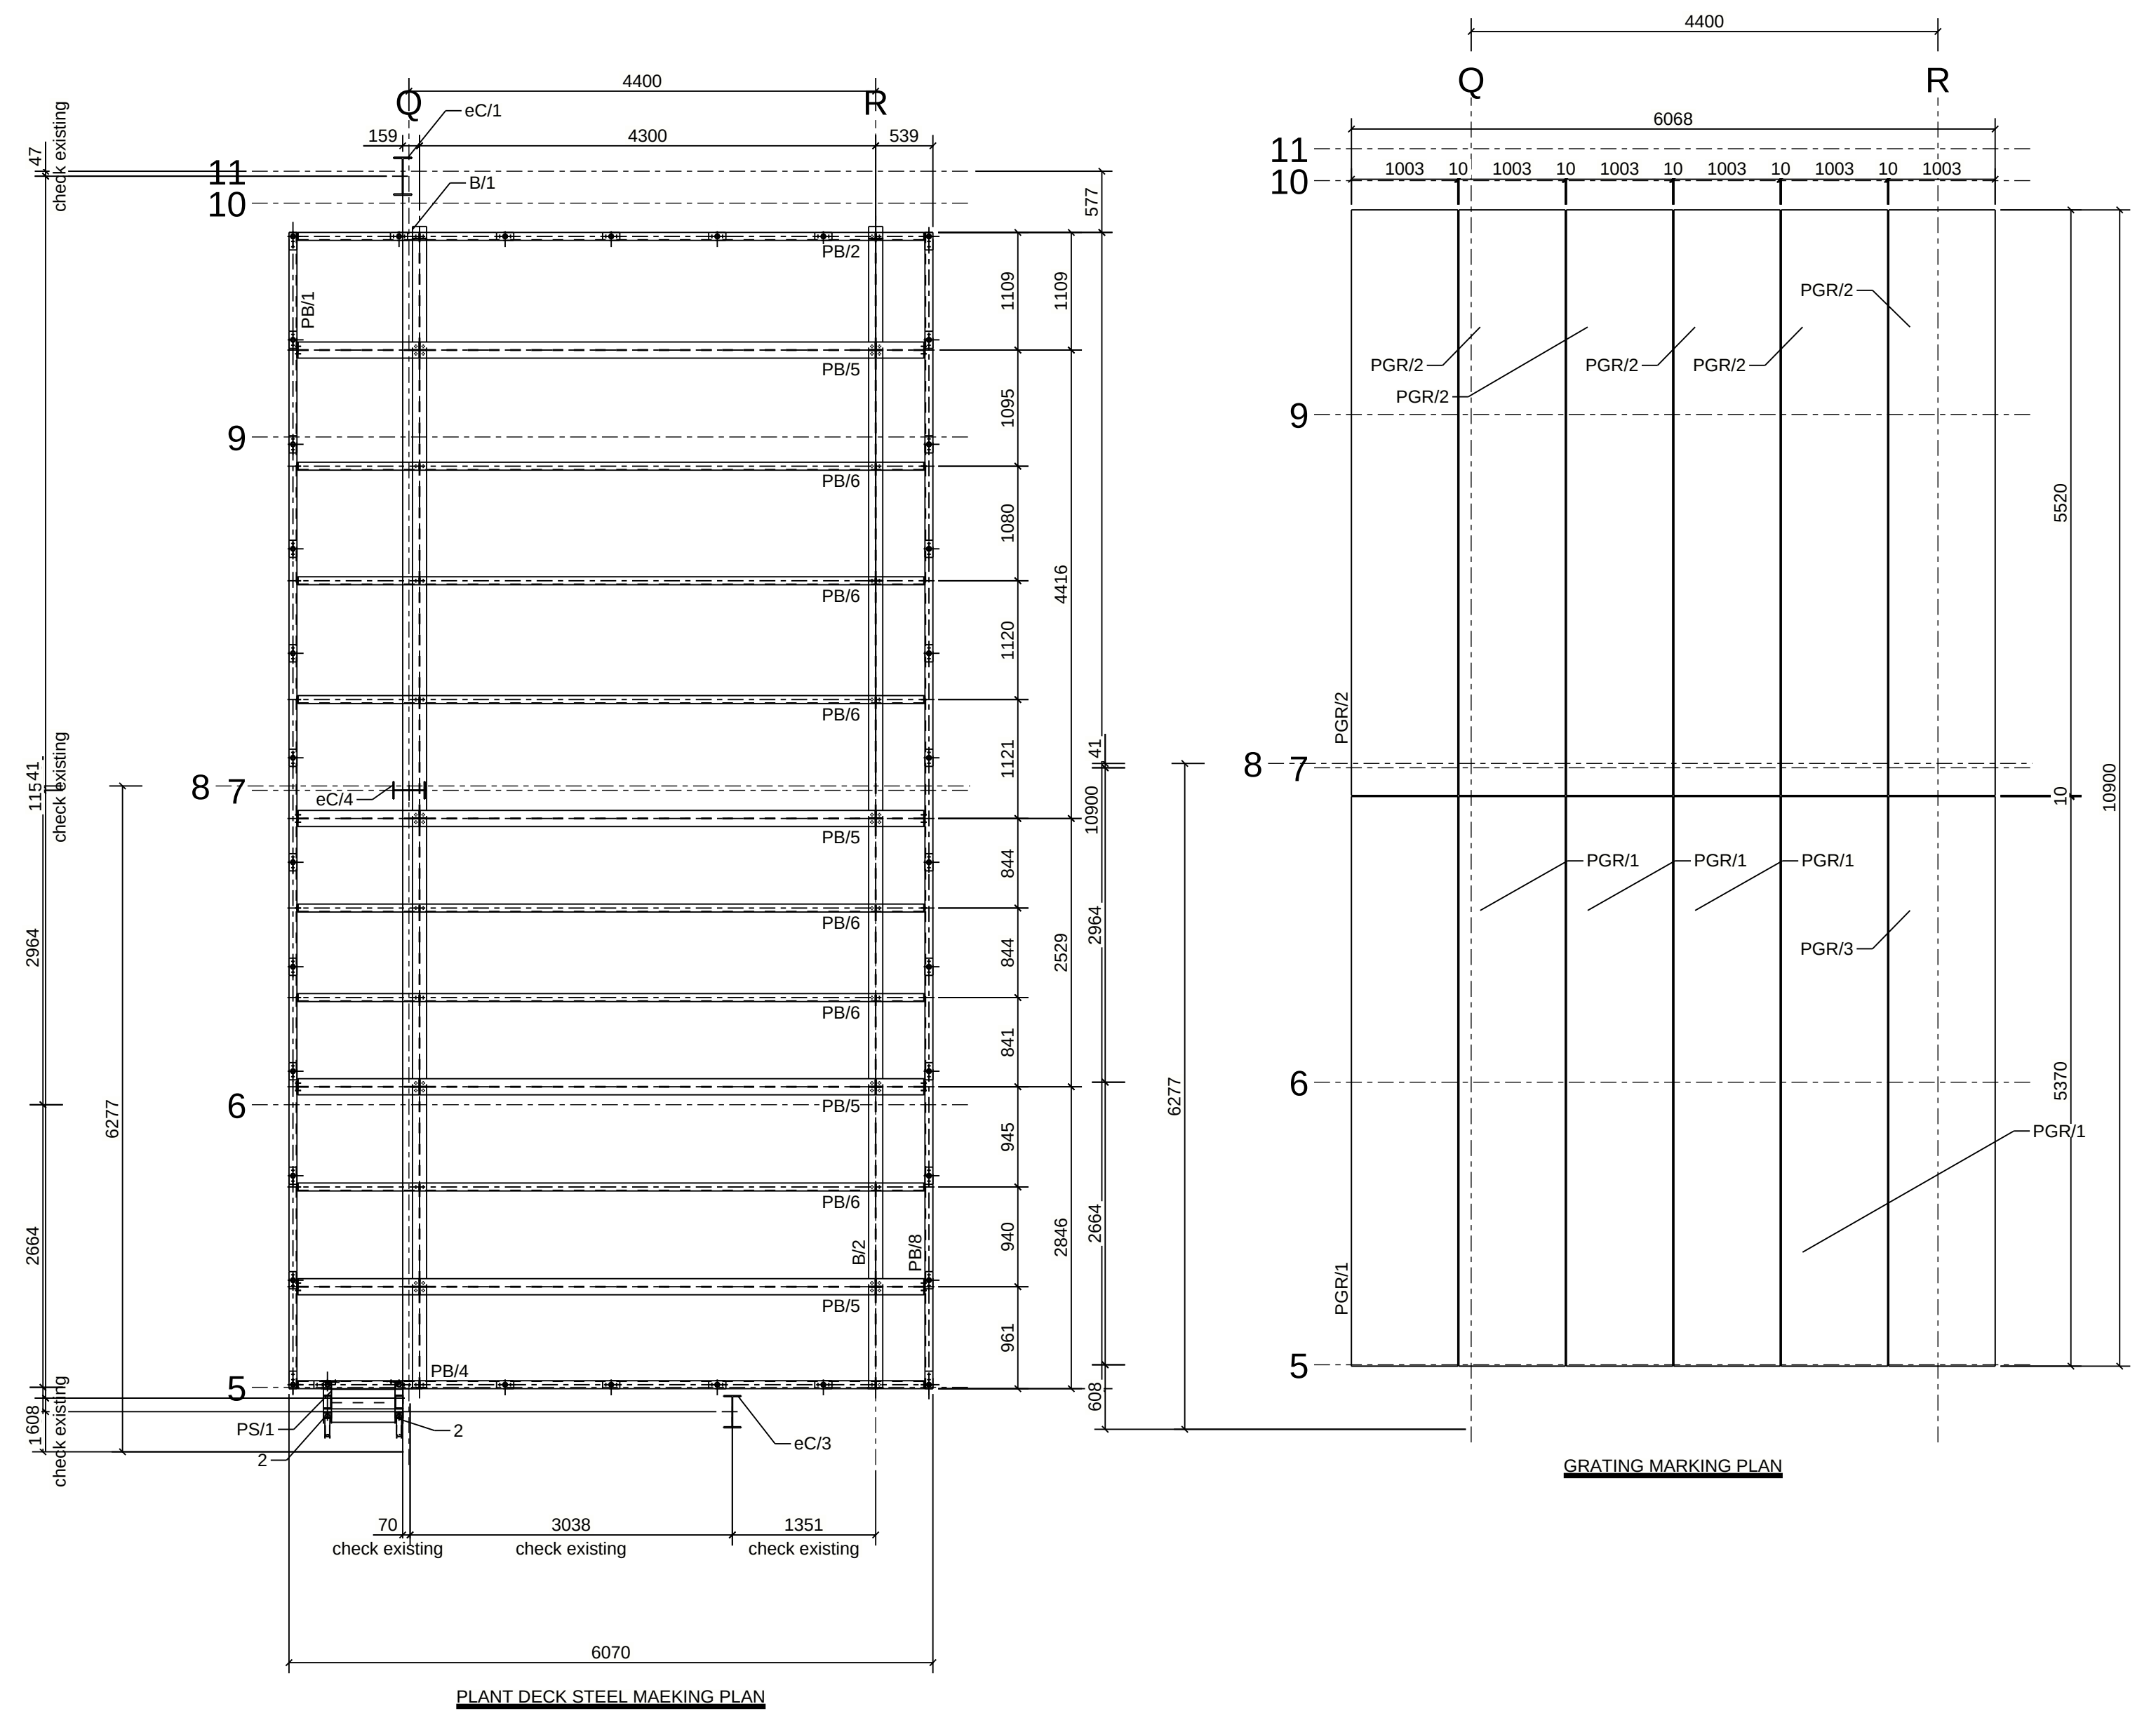

Notes:

Rev	By	Date	Description
A	DG	25/02/2022	FOR APPROVAL

MELTIQUE MEATS

43-45 COMMERCE ST

PLAN AT RL

Checked By:

Approved By:

Drawn By: DG

Scale: 1:50


Project No: 1442

Drawing No: MP1

Size: A1

Rev: A


Darren Gray CAD Services
597 Sherwood Creek Rd.
Upper Condamine NSW 2456

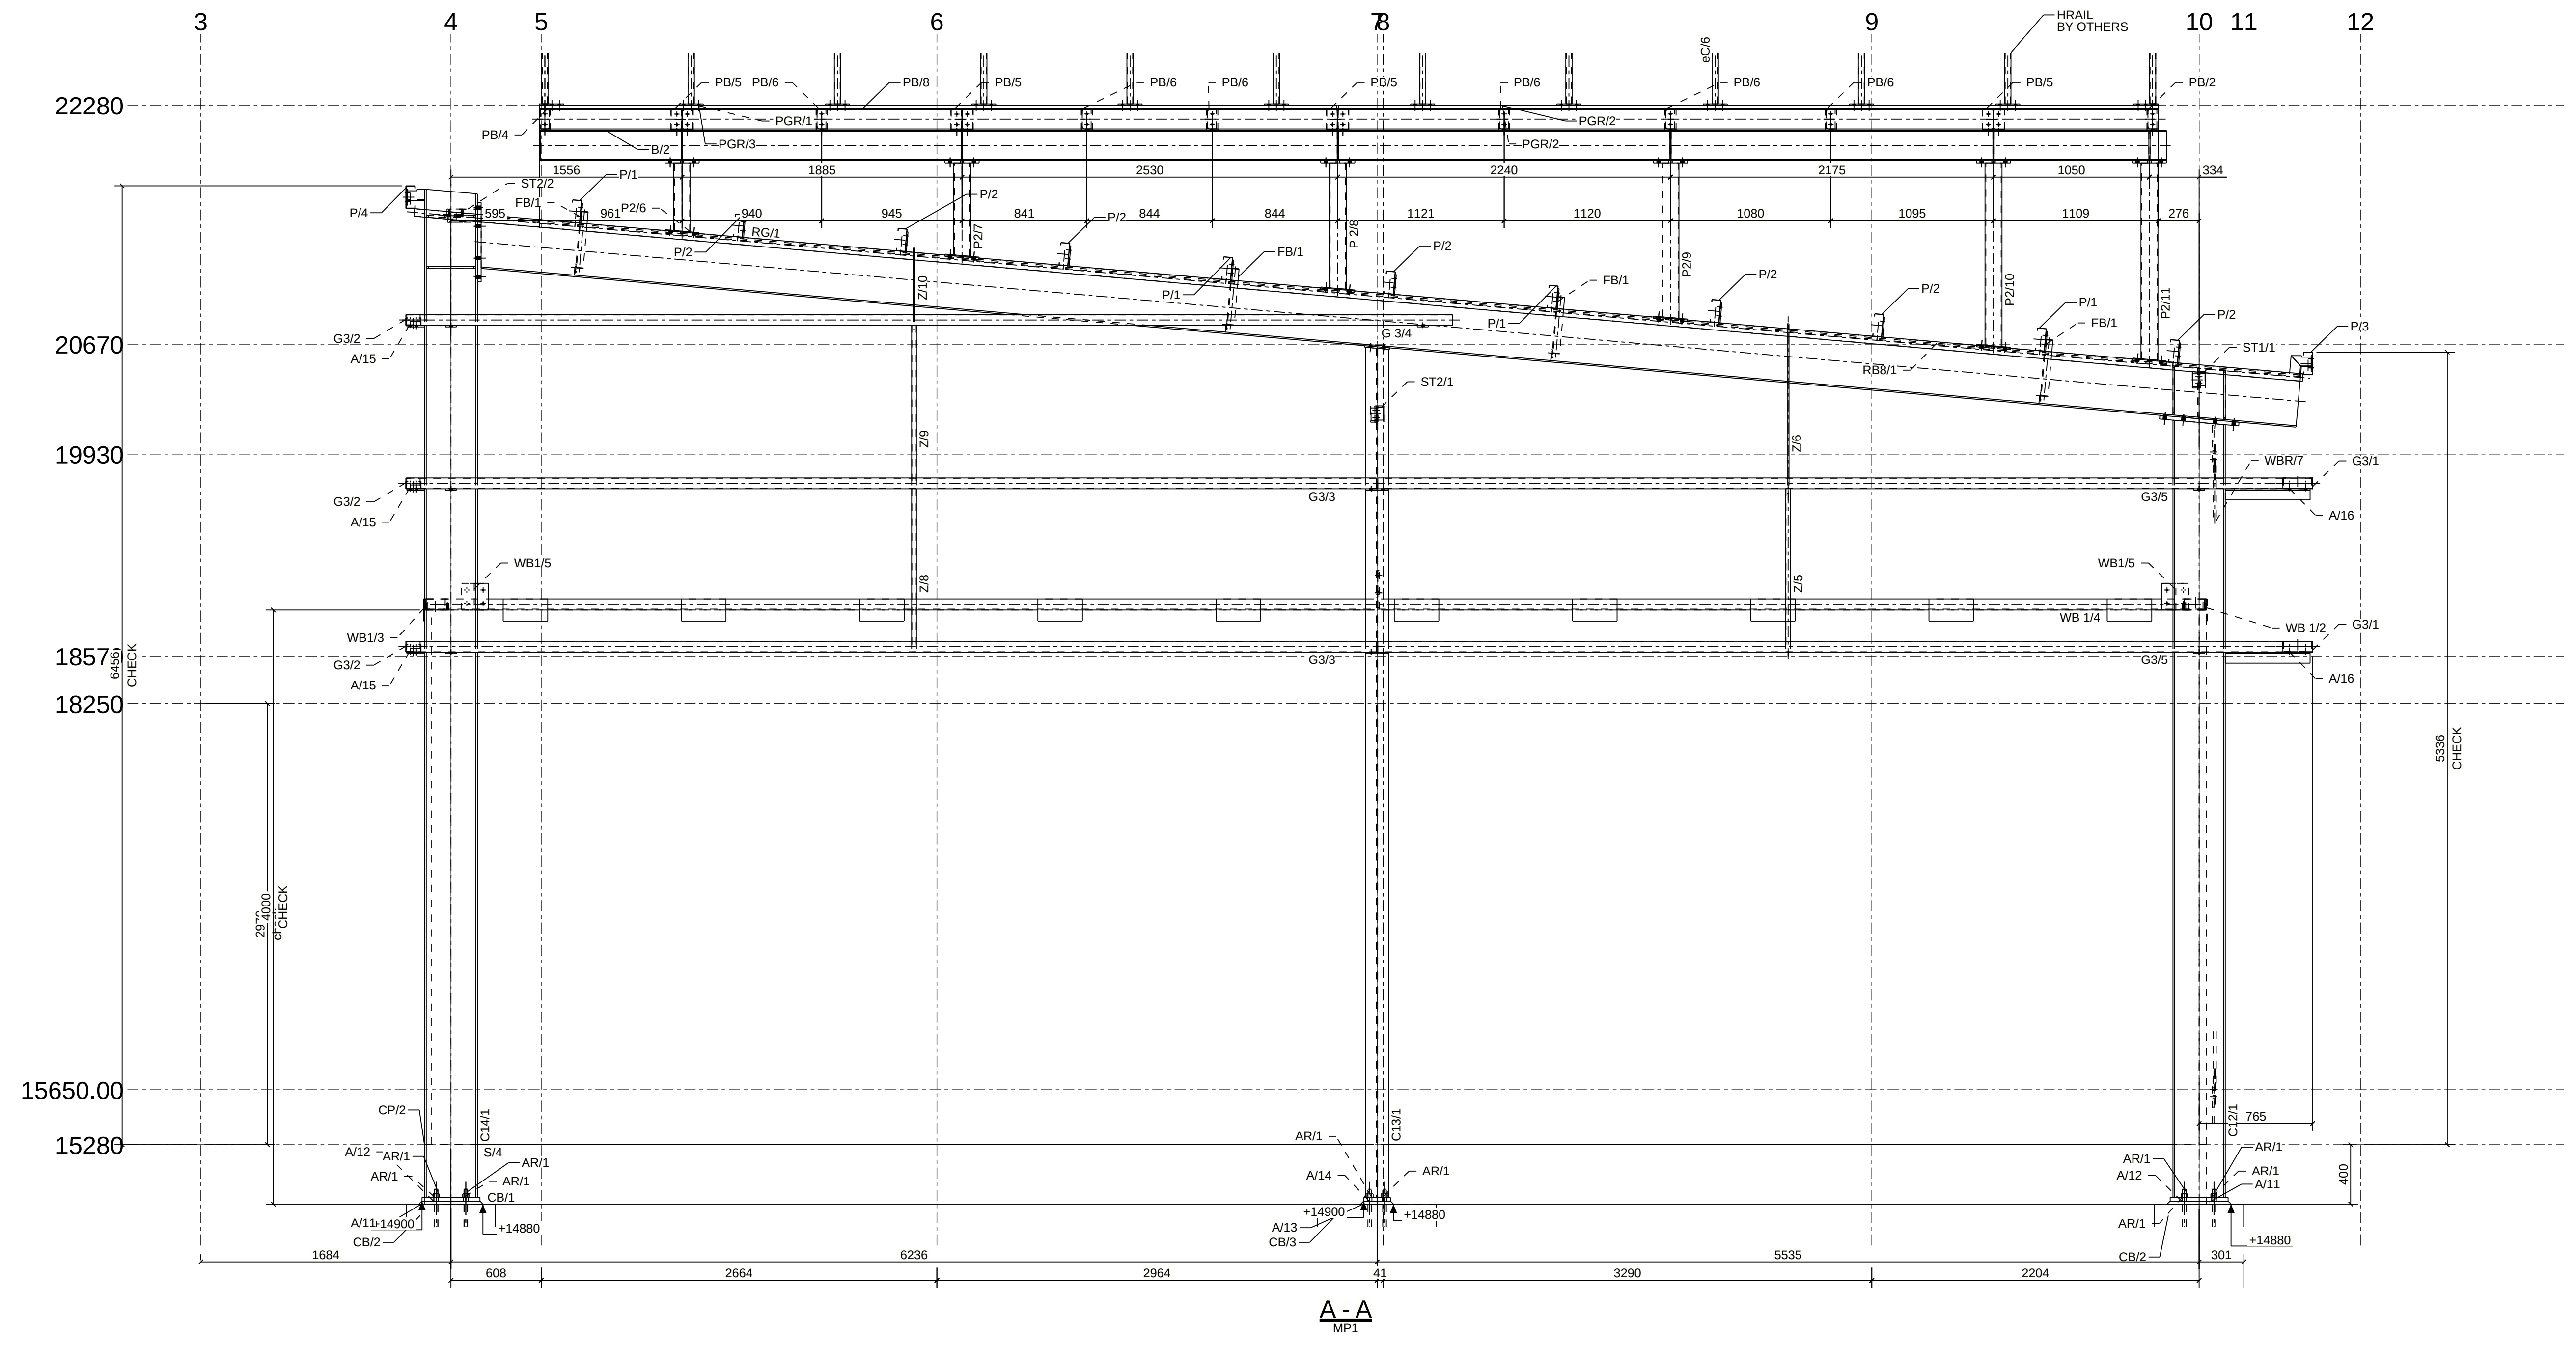

Notes:

Rev	By	Date	Description
A	DG	25/02/2022	FOR APPROVAL

MELTIQUE MEATS			Darren Gray CAD Services 597 Sherwood Creek Rd Upper Corindi NSW 2456		
43-45 COMMERCE ST					
SECTIONS			Drawn By: DG		
			Checked By:		
			Approved By:		
Scale:	Project No:	Drawing No:	Size:	Rev	
1:25	1442	MP2	A1	A	

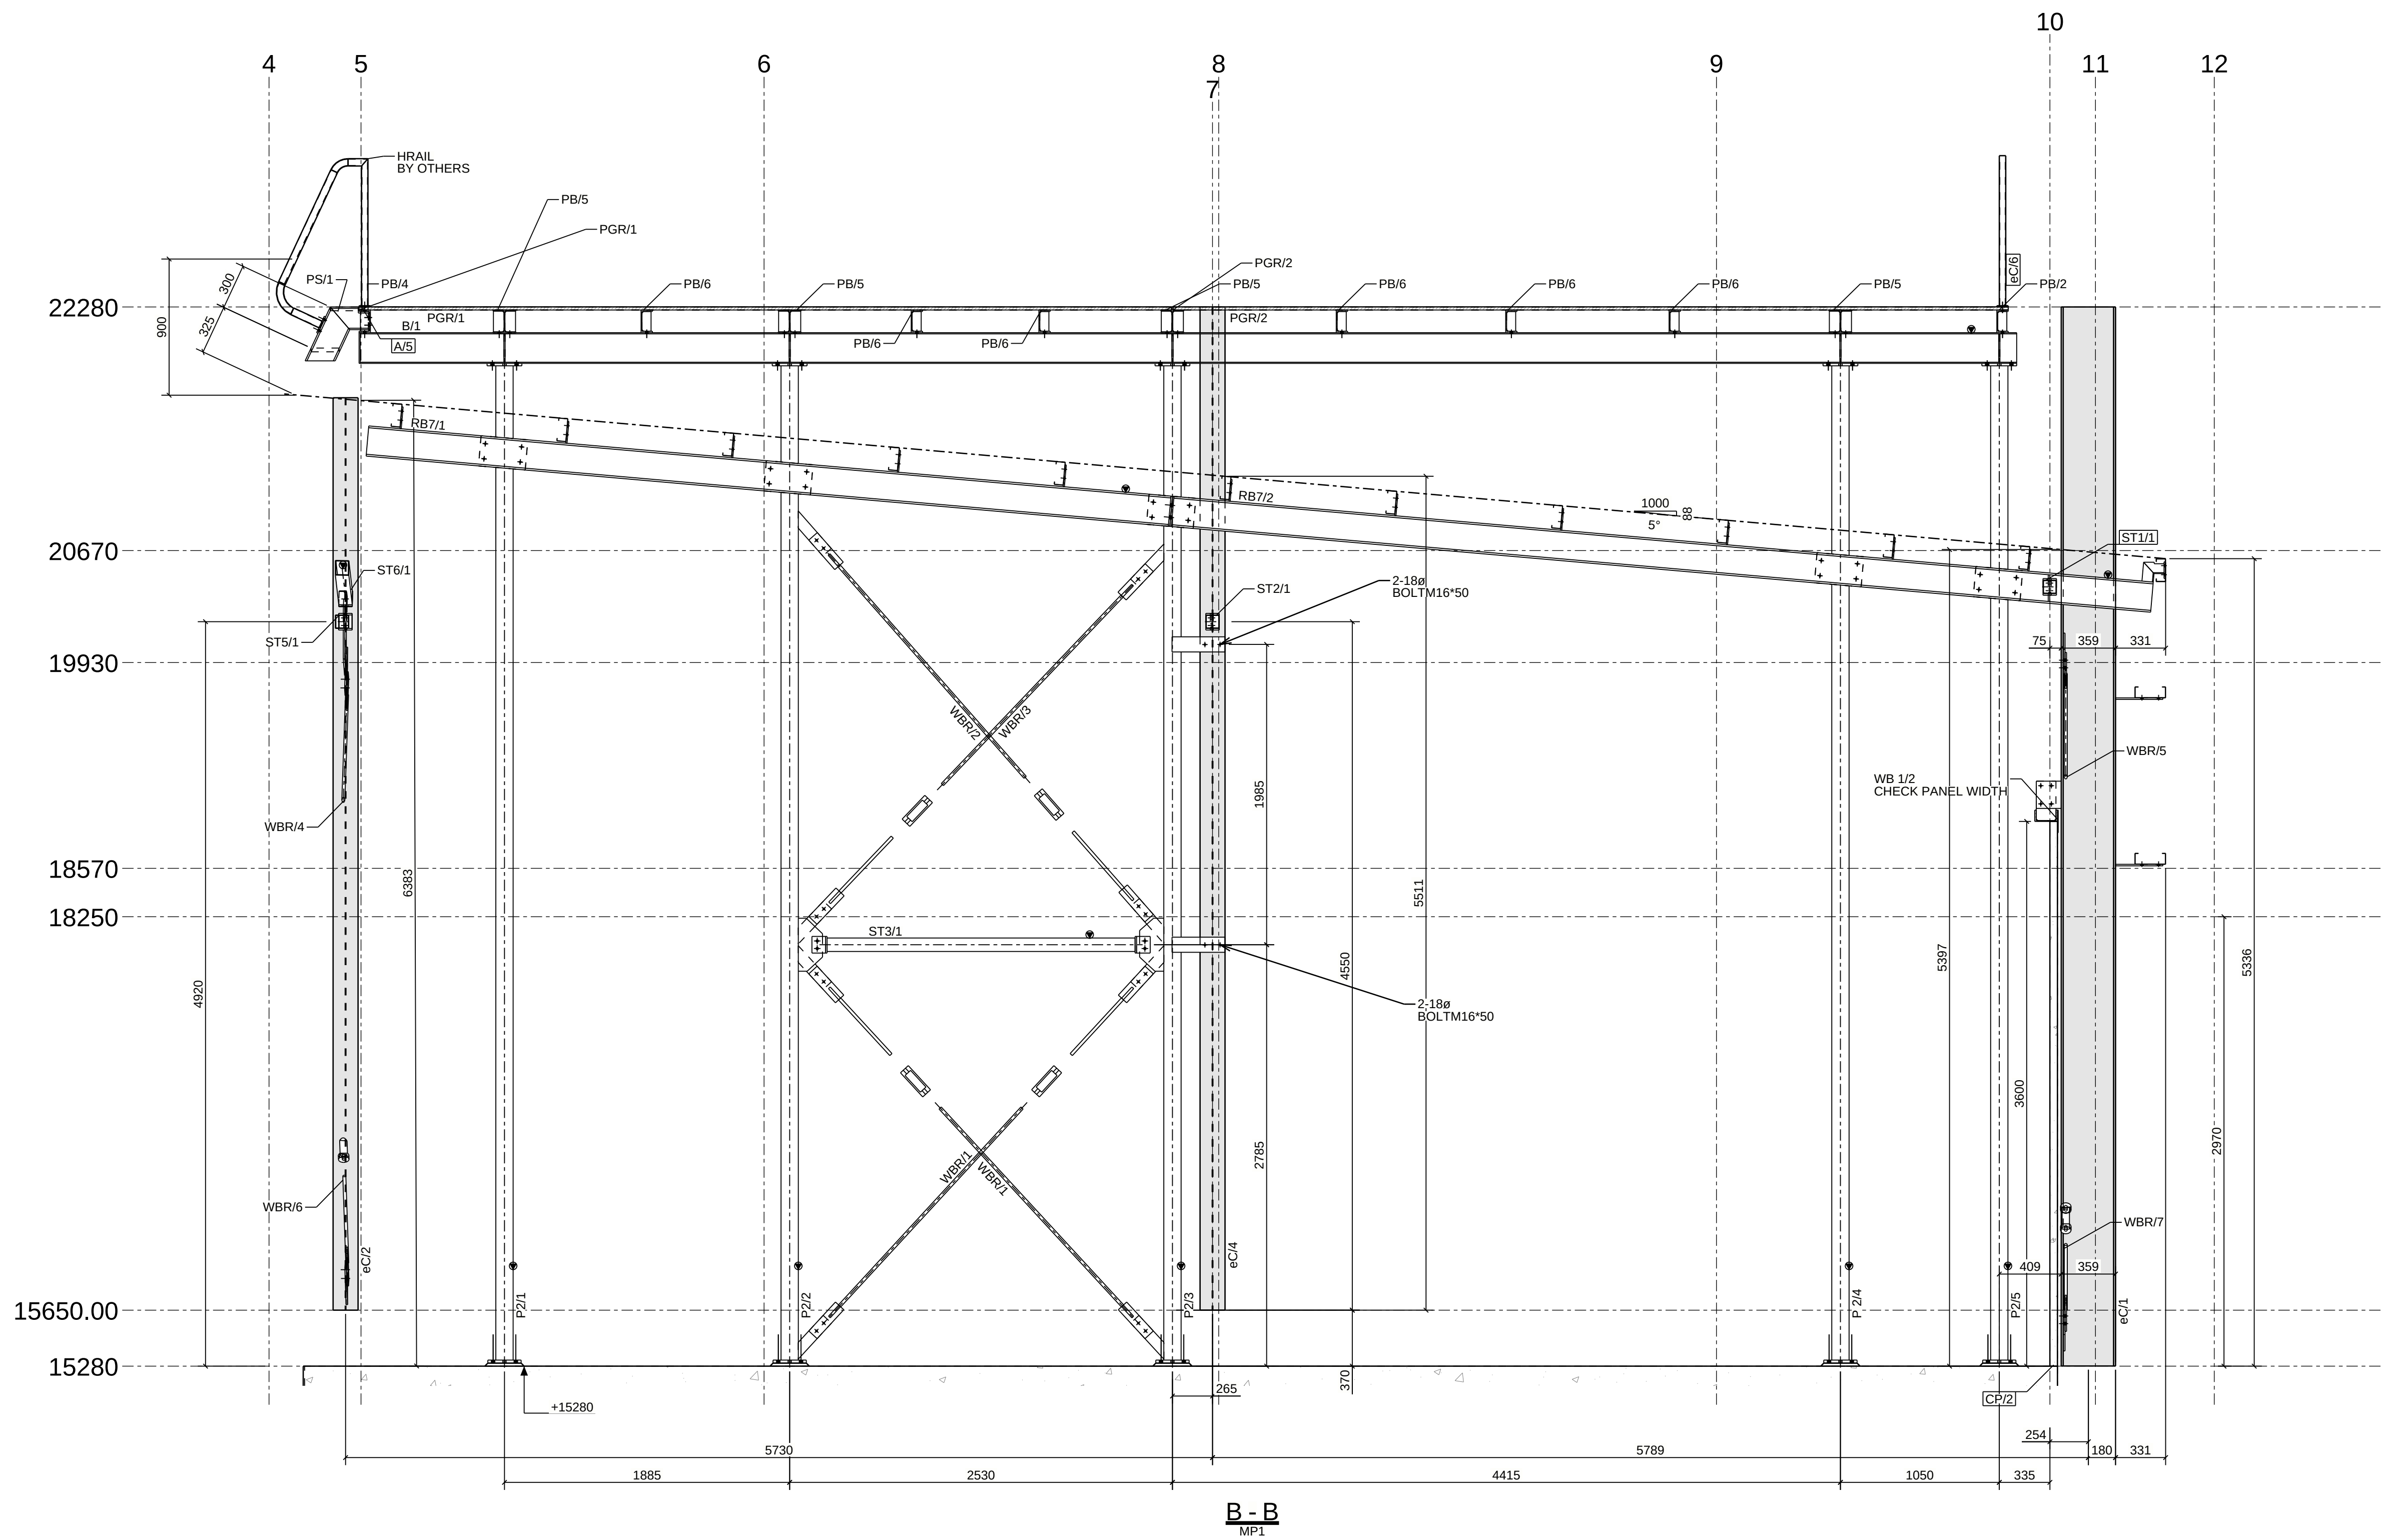

B - B
MP1

Notes:

Rev	By	Date	Description
A	DG	25/02/2022	FOR APPROVAL

MELTIQUE MEATS

43-45 COMMERCE ST

SECTIONS

Scale:
1:25

Project No:
1442

Drawing No:
MP3

Size: Rev
A1 A



Drawn By: DG

Checked By:


Approved By:

Darren Gray CAD Services
597 Sherwood Creek Rd
Upper Corindi NSW 2456




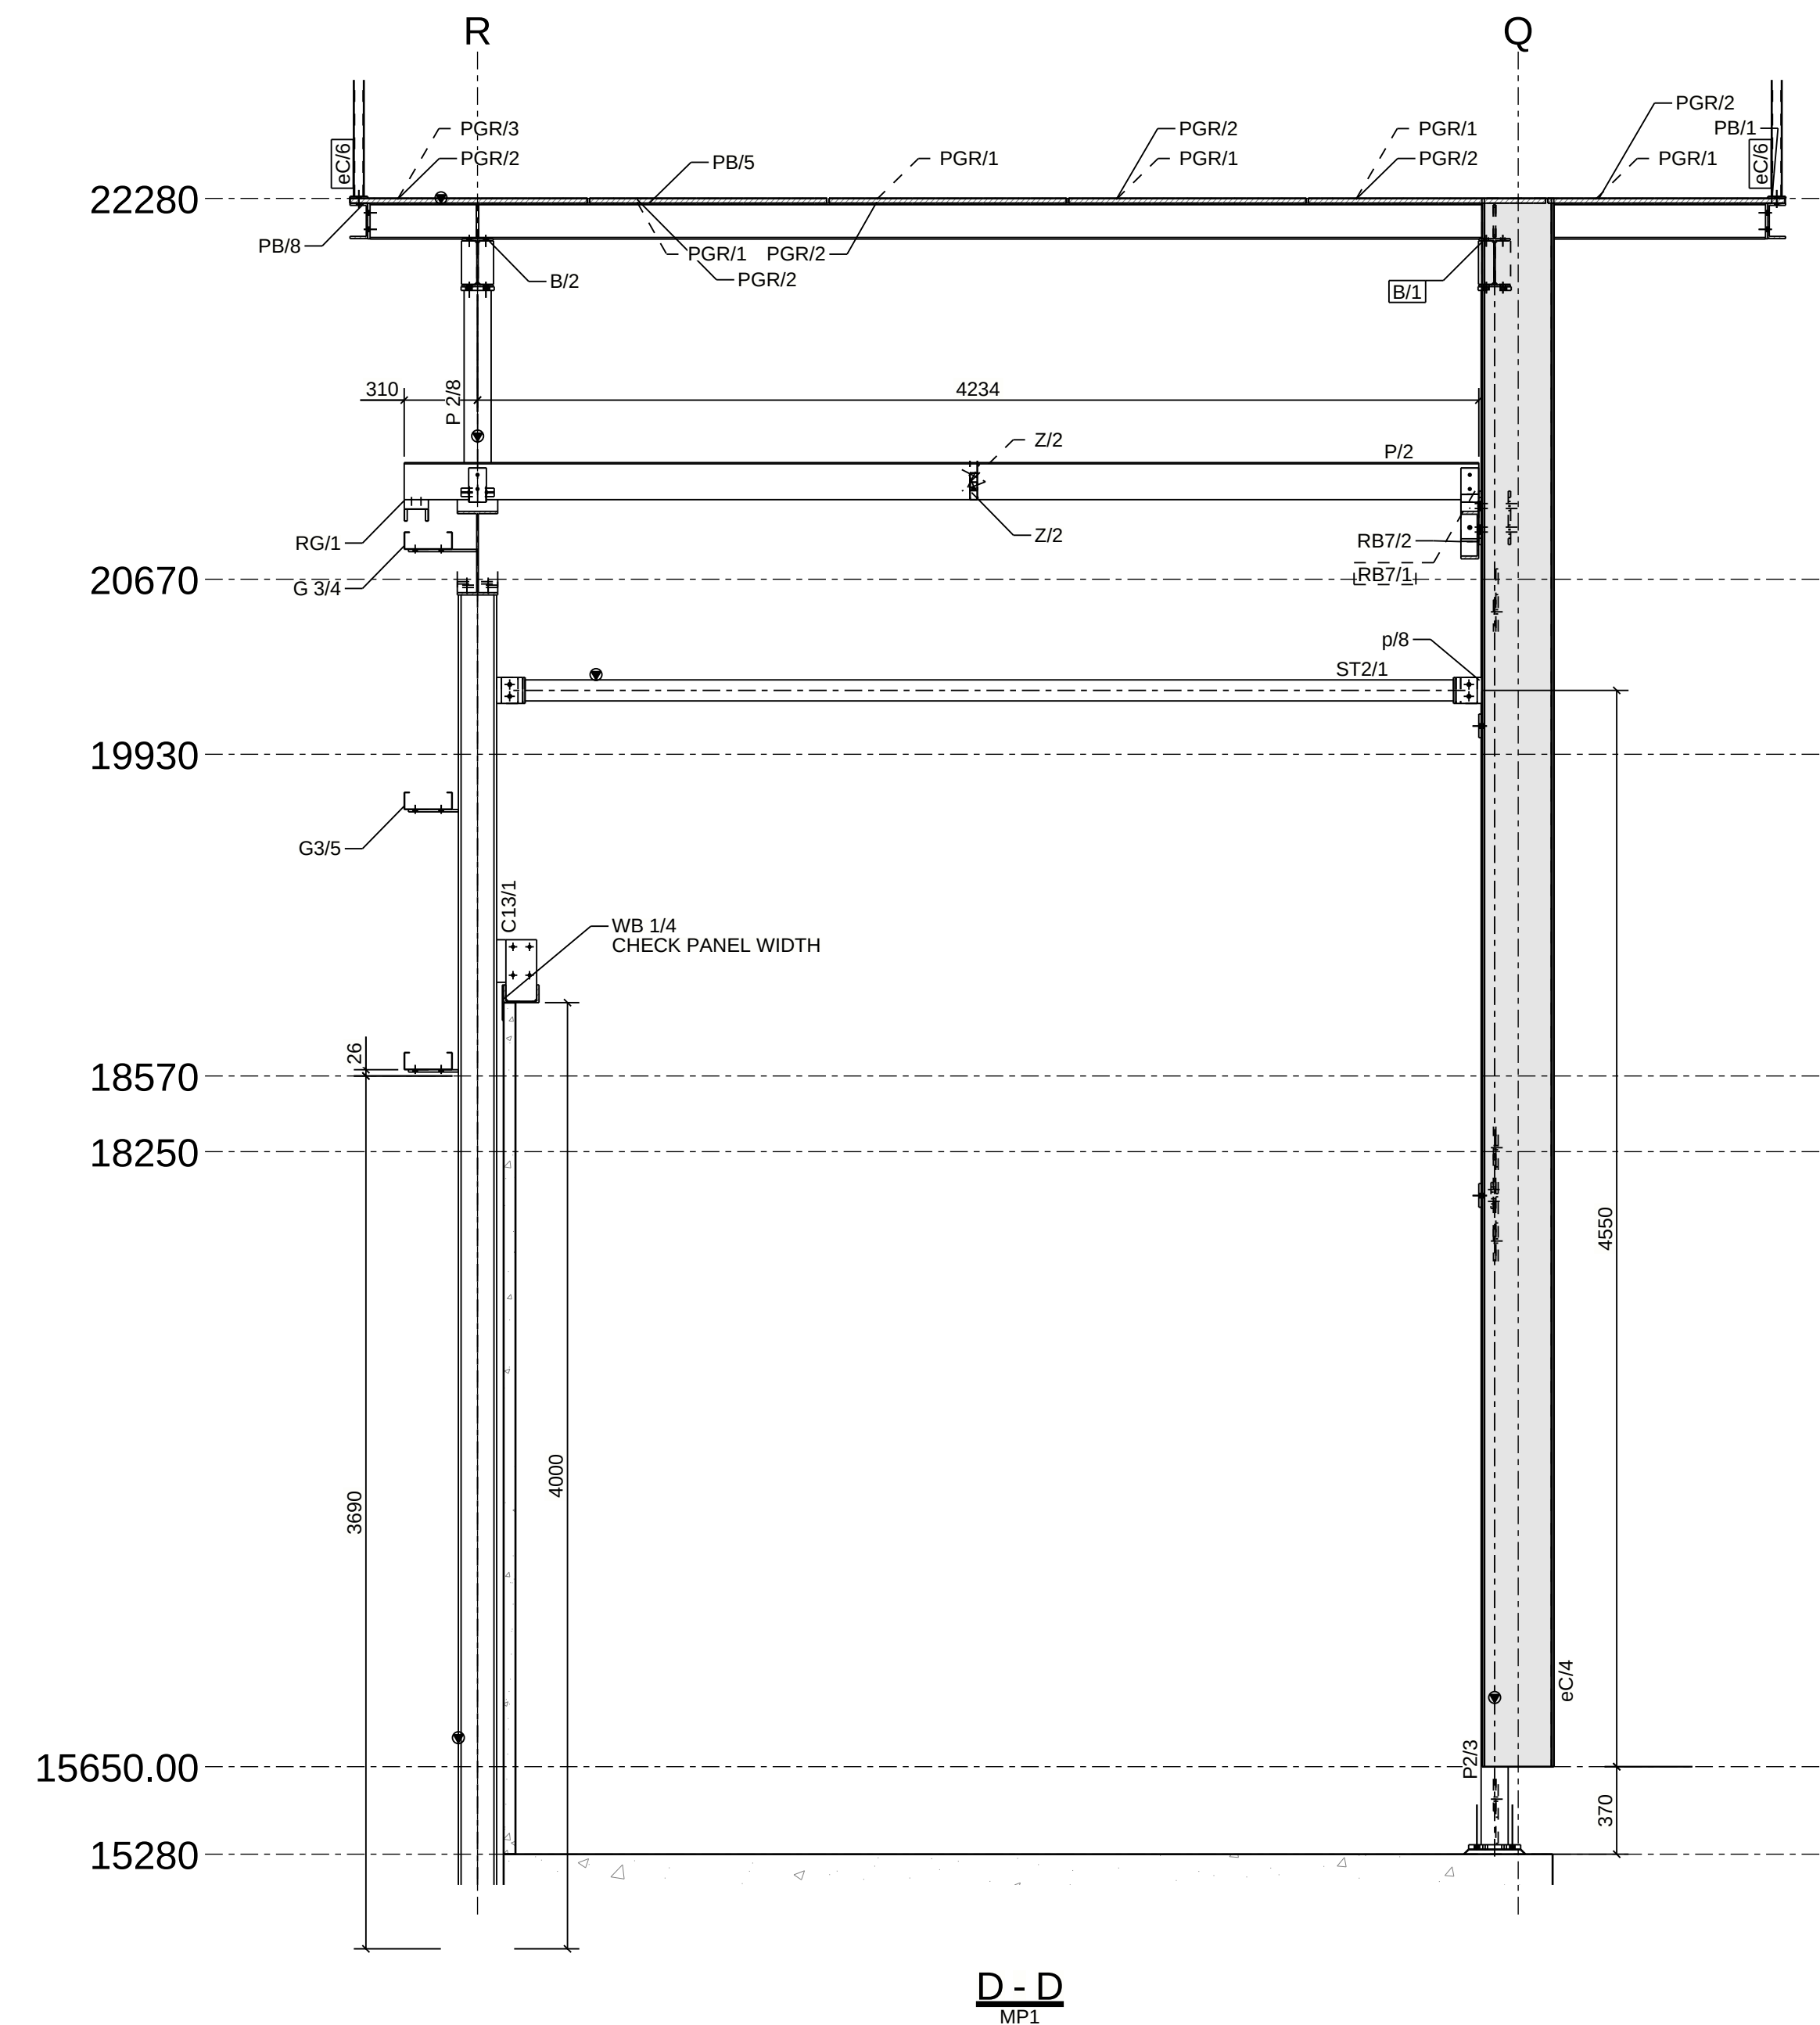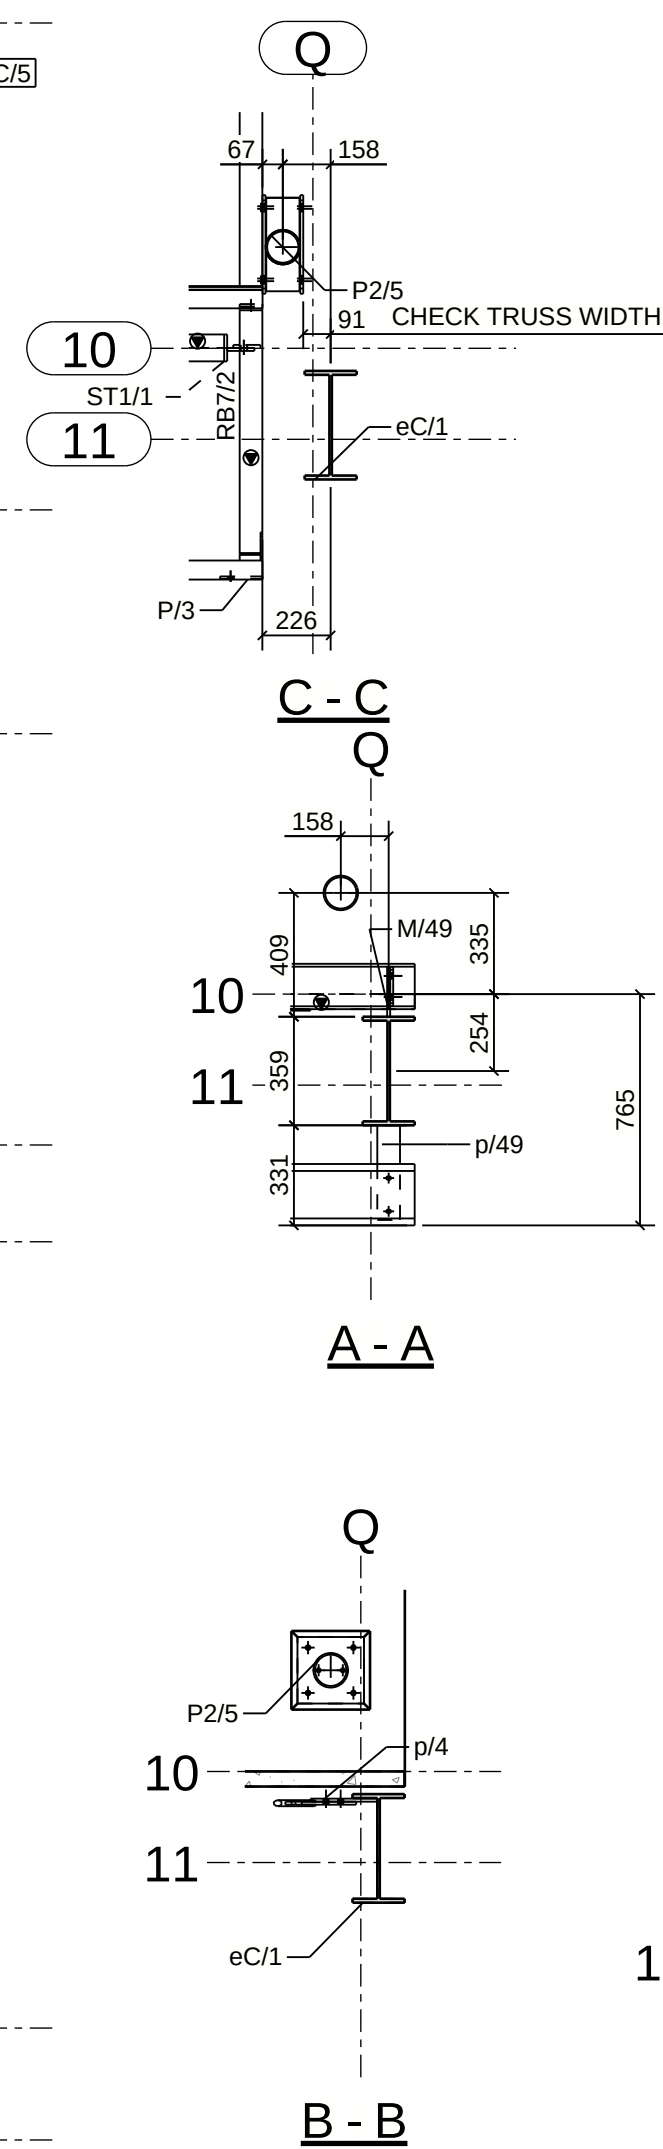

Notes:	<table><tr><td>Rev</td><td>By</td><td>Date</td><td>Description</td></tr><tr><td>A</td><td>DG</td><td>25/02/2022</td><td>FOR APPROVAL</td></tr><tr><td></td><td></td><td></td><td></td></tr><tr><td></td><td></td><td></td><td></td></tr><tr><td></td><td></td><td></td><td></td></tr><tr><td></td><td></td><td></td><td></td></tr><tr><td></td><td></td><td></td><td></td></tr><tr><td></td><td></td><td></td><td></td></tr></table>				Rev	By	Date	Description	A	DG	25/02/2022	FOR APPROVAL																									<table><tr><td colspan="4">MELTIQUE MEATS</td></tr><tr><td colspan="4">43-45 COMMERCE ST</td></tr><tr><td colspan="3">SECTIONS</td><td><table><tr><td>Drawn By:</td><td>DG</td></tr><tr><td>Checked By:</td><td></td></tr><tr><td>Approved By:</td><td></td></tr></table></td></tr><tr><td>Scale:</td><td>Project No:</td><td>Drawing No:</td><td>Size:</td><td>Rev</td></tr><tr><td>1:25</td><td>1442</td><td>MP4</td><td>A1</td><td>A</td></tr></table>				MELTIQUE MEATS				43-45 COMMERCE ST				SECTIONS			<table><tr><td>Drawn By:</td><td>DG</td></tr><tr><td>Checked By:</td><td></td></tr><tr><td>Approved By:</td><td></td></tr></table>	Drawn By:	DG	Checked By:		Approved By:		Scale:	Project No:	Drawing No:	Size:	Rev	1:25	1442	MP4	A1	A
	Rev	By	Date	Description	
	A	DG	25/02/2022	FOR APPROVAL	
MELTIQUE MEATS	
43-45 COMMERCE ST	
SECTIONS			<table><tr><td>Drawn By:</td><td>DG</td></tr><tr><td>Checked By:</td><td></td></tr><tr><td>Approved By:</td><td></td></tr></table>	Drawn By:	DG	Checked By:		Approved By:	
Drawn By:	DG	
Checked By:	
Approved By:	
Scale:	Project No:	Drawing No:	Size:	Rev	
1:25	1442	MP4	A1	A	

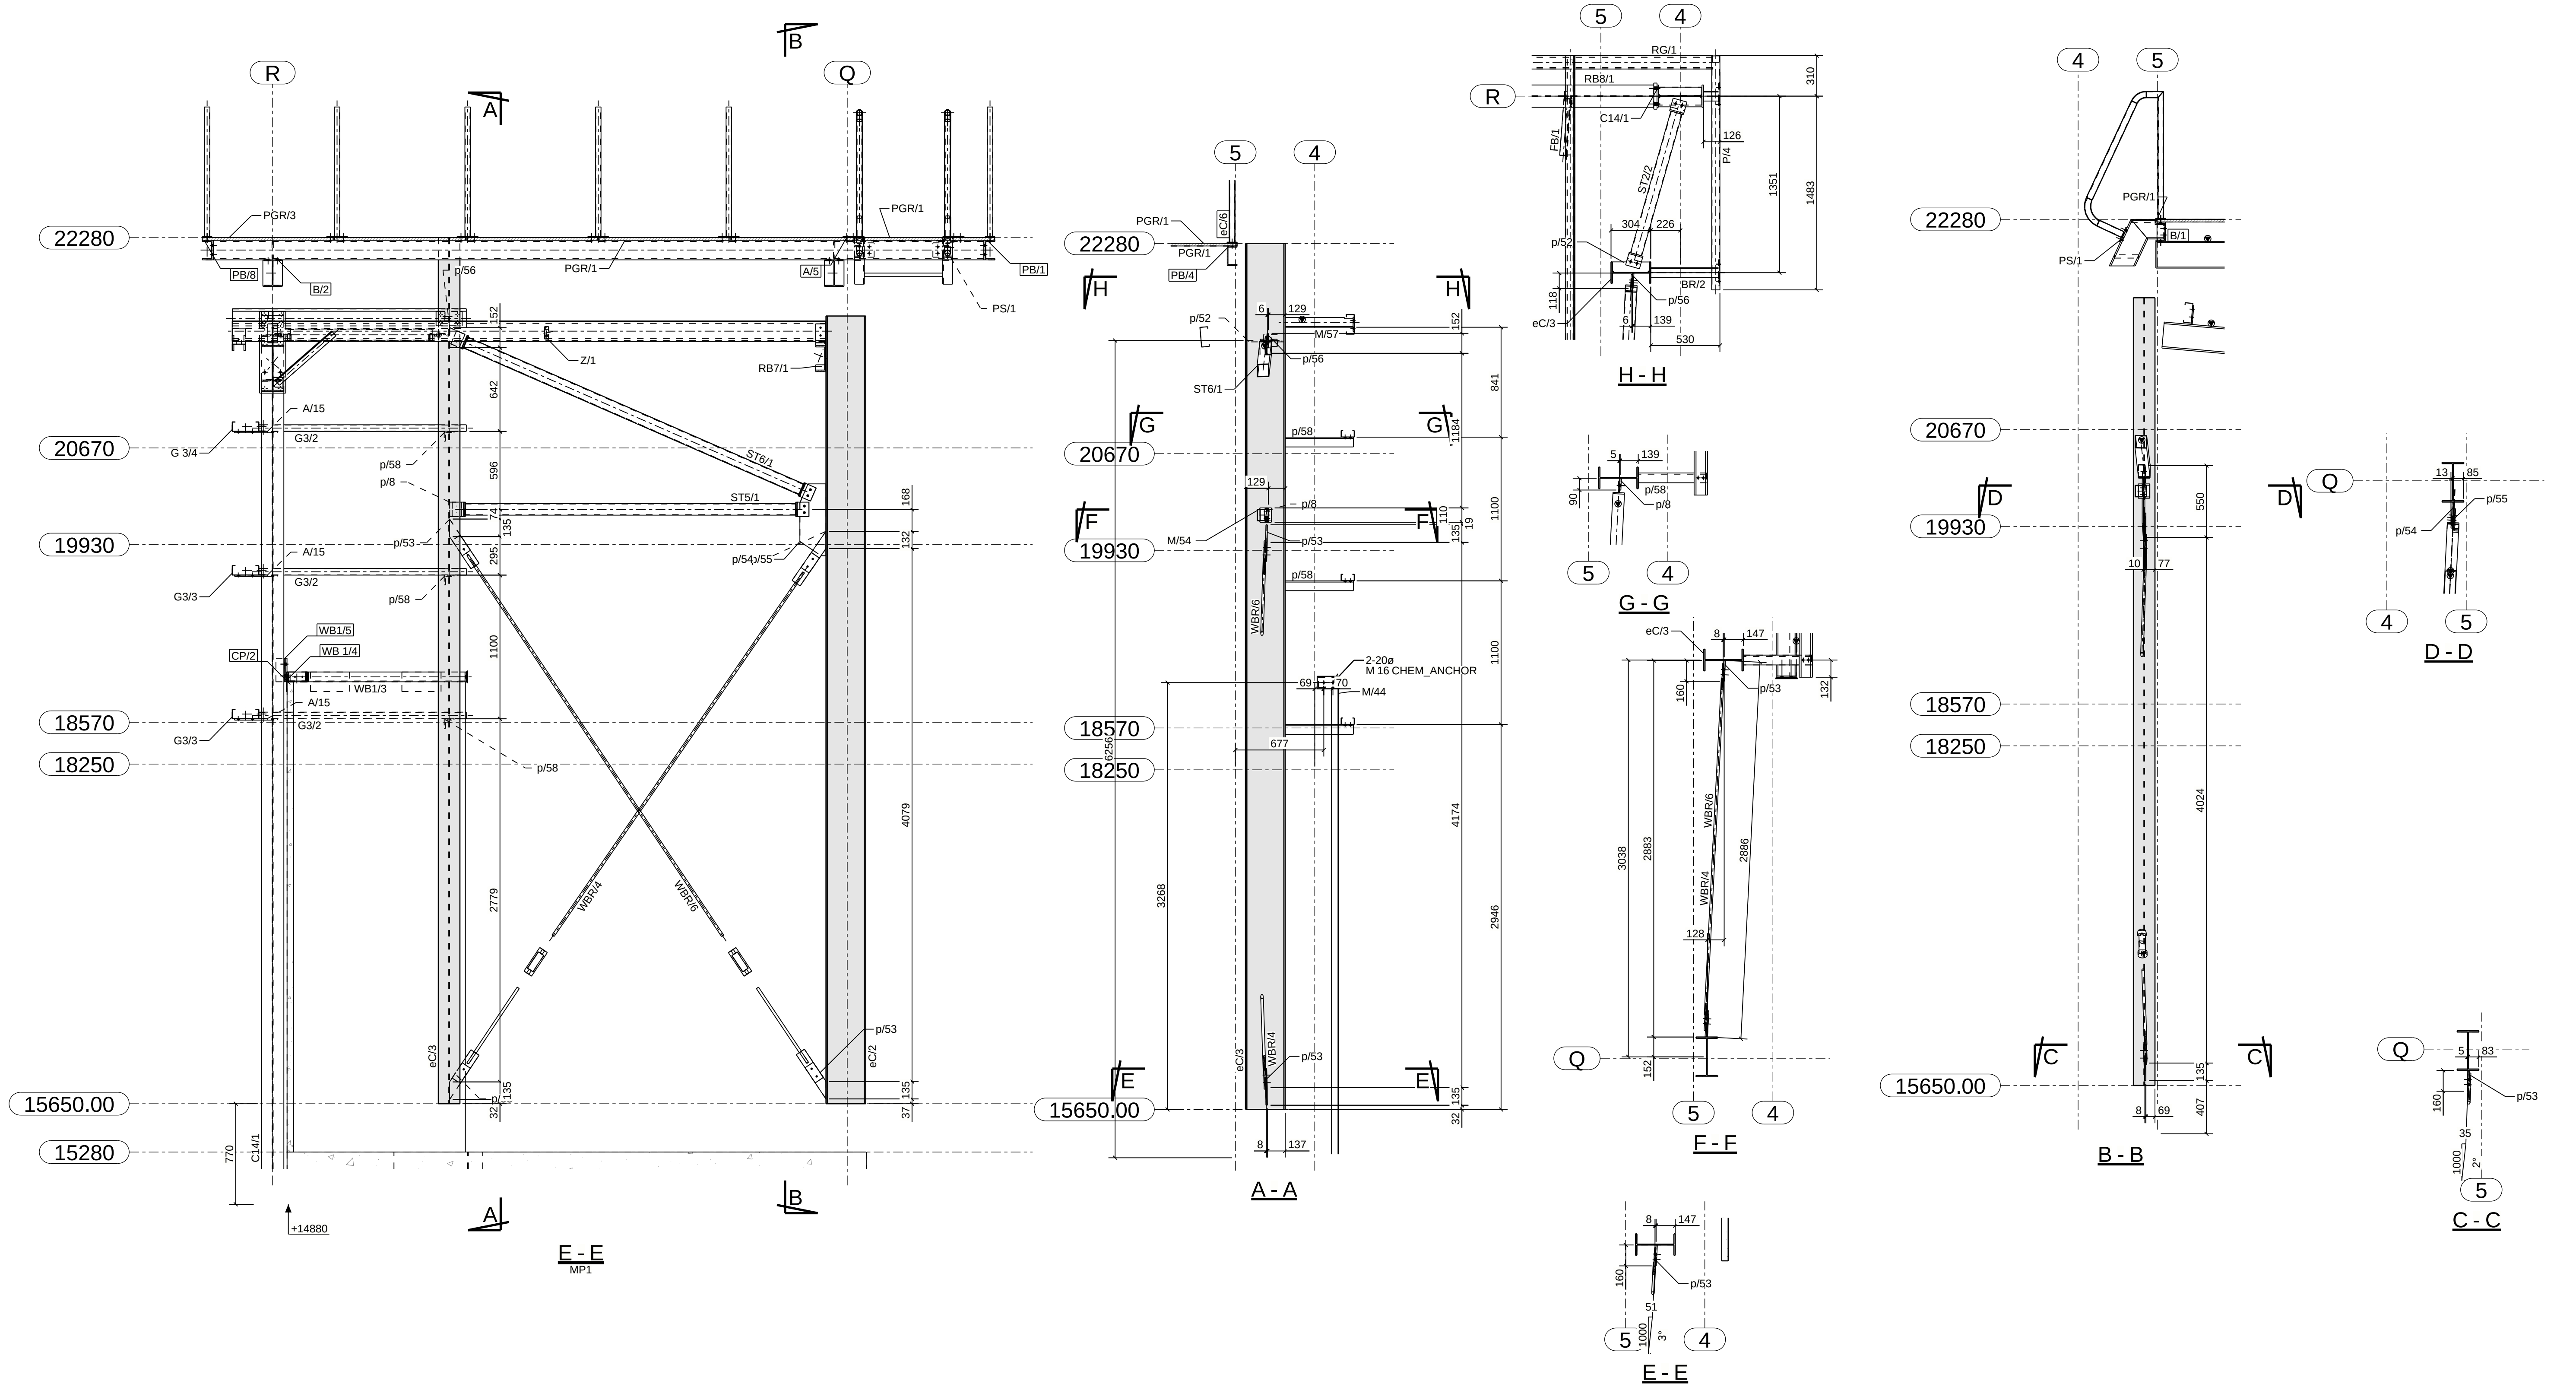


Notes:	Rev	By	Date	Description	MELTIQUE MEATS		Darren Gray CAD Services 597 Sherwood Creek Rd Upper Corindi NSW 2456	
	A	DG	25/02/2022	FOR APPROVAL	43-45 COMMERCE ST		Drawn By:	DG
					SECTIONS		Checked By:	
					Scale: 1:25		Approved By:	
					Project No: 1442		Size: A1	Rev: A

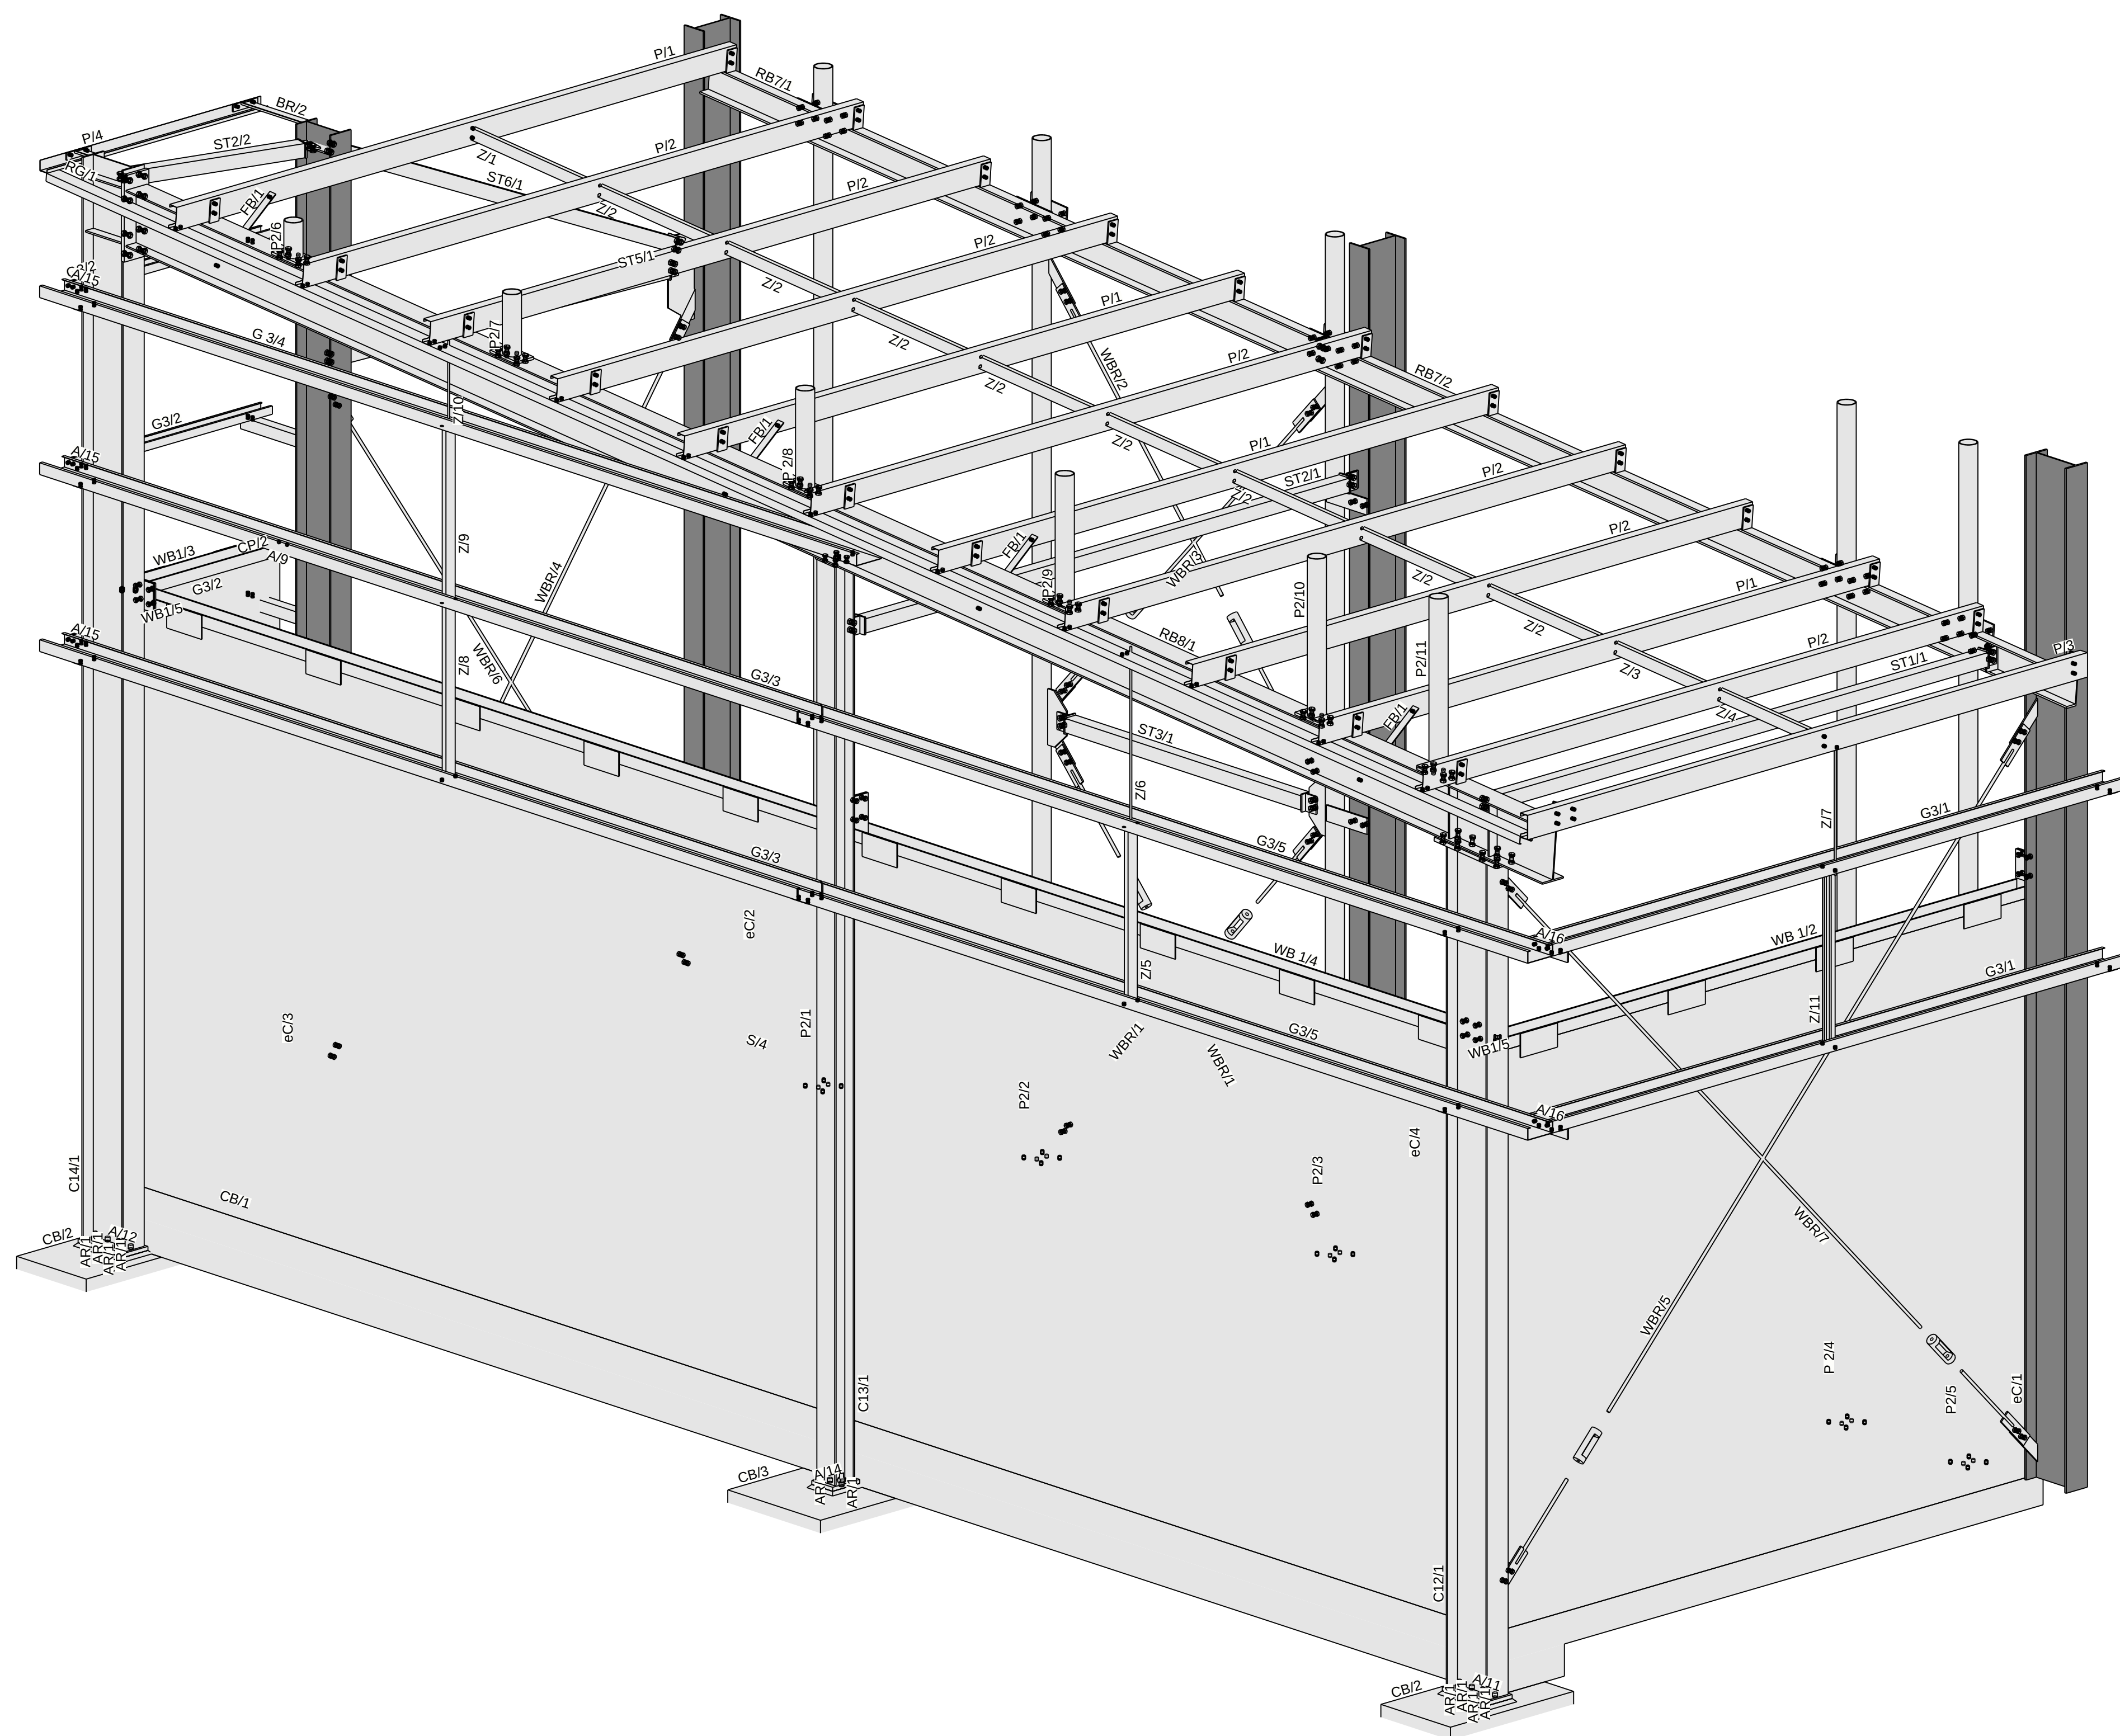[illegible]

Darren Gray CAD Services
597 Sherwood Creek Rd.
Upper Corindi NSW 2456










Size:	Rev
A1	A

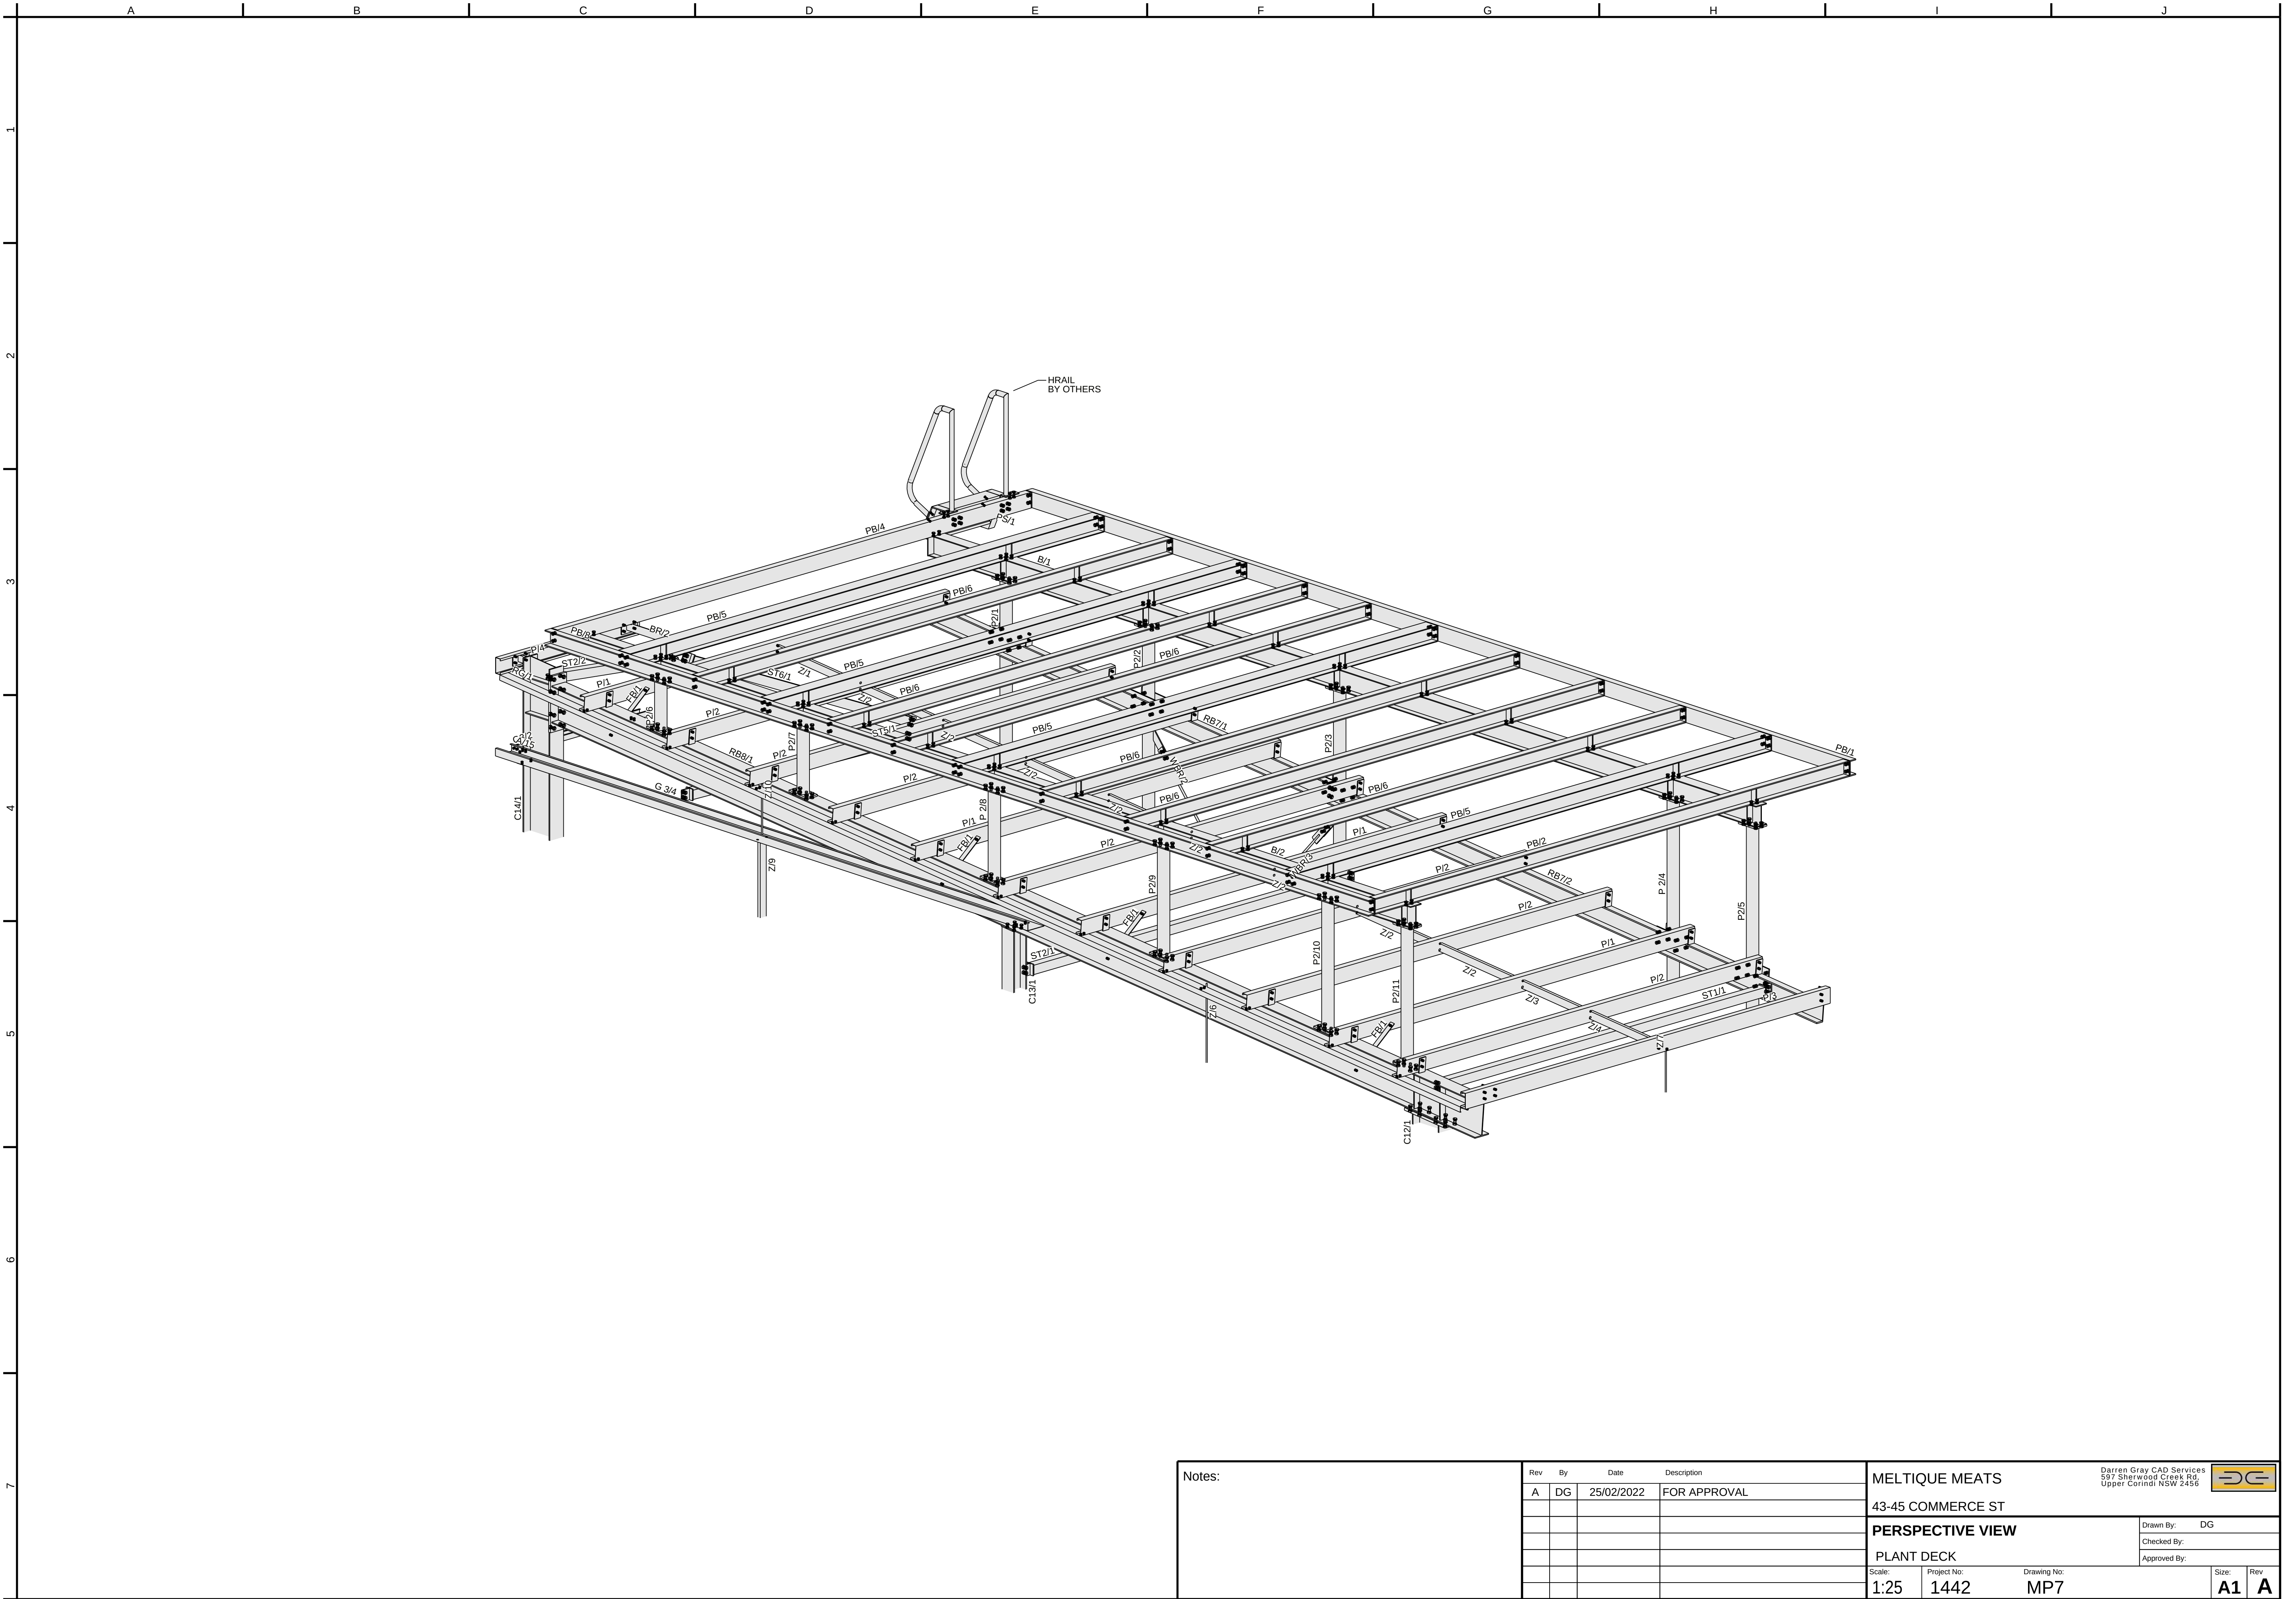

Notes:


Rev	By	Date	Description
A	DG	25/02/2022	FOR APPROVAL

MELTIQUE MEATS			Darren Gray CAD Services 597 Sherwood Creek Rd Upper Corindi NSW 2456		
43-45 COMMERCE ST					
PERSPECTIVE VIEW			Drawn By: DG		
			Checked By:		
PLANT DECK			Approved By:		
Scale: Project No: Drawing No:			Size: Rev:		
1:25 1442 MP7			A1 A		

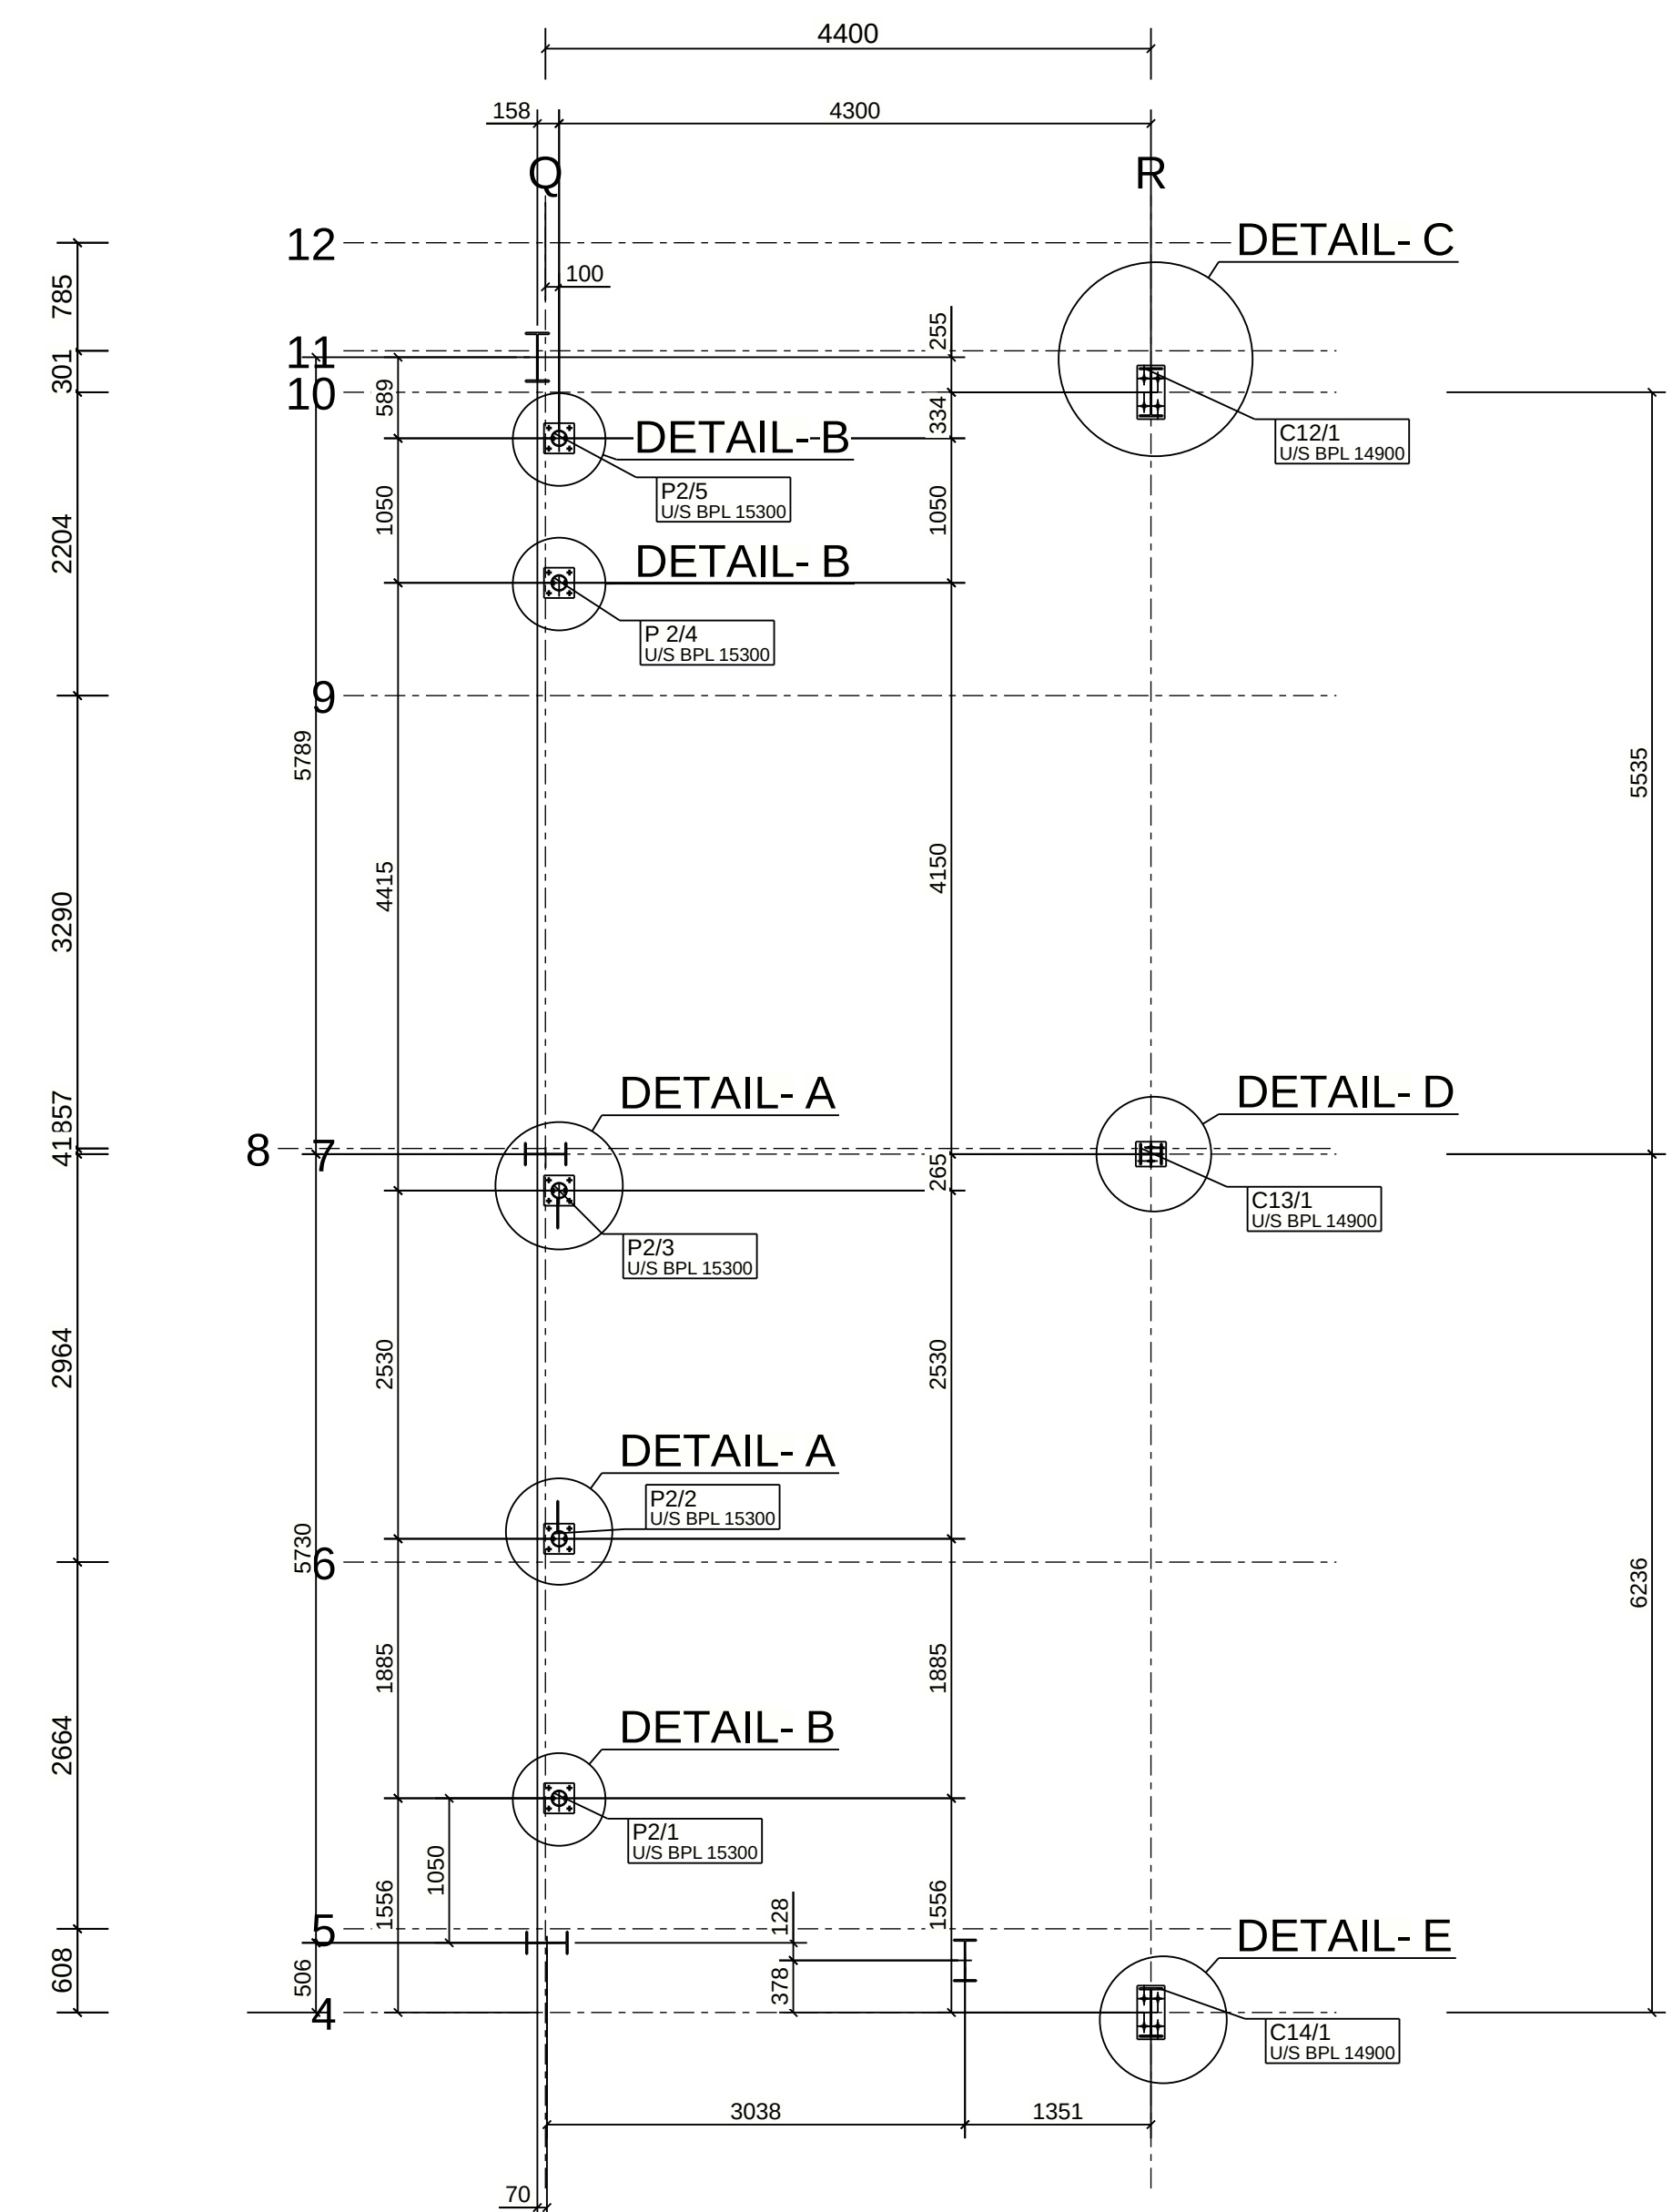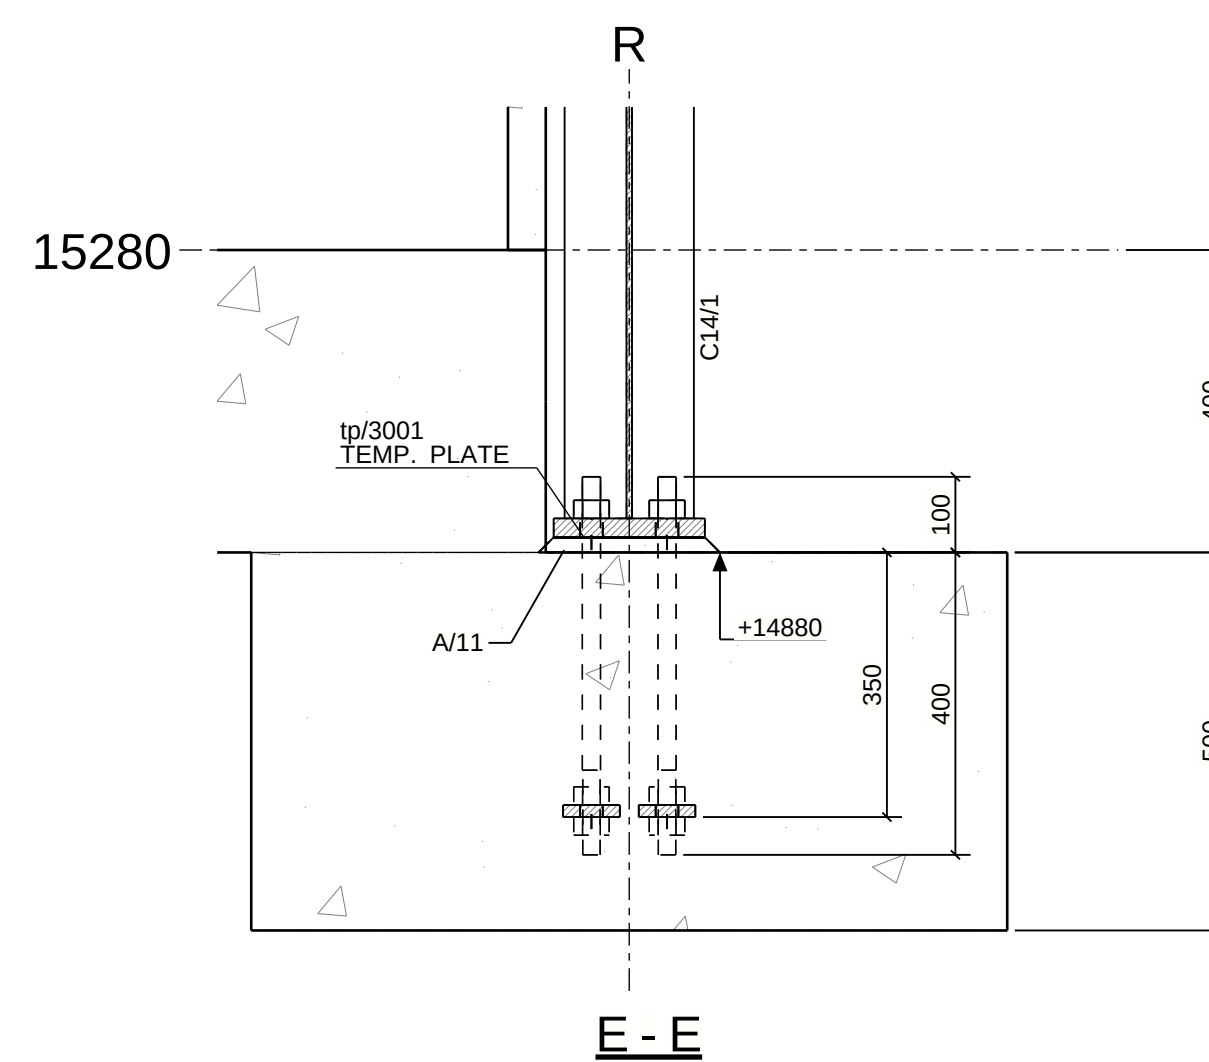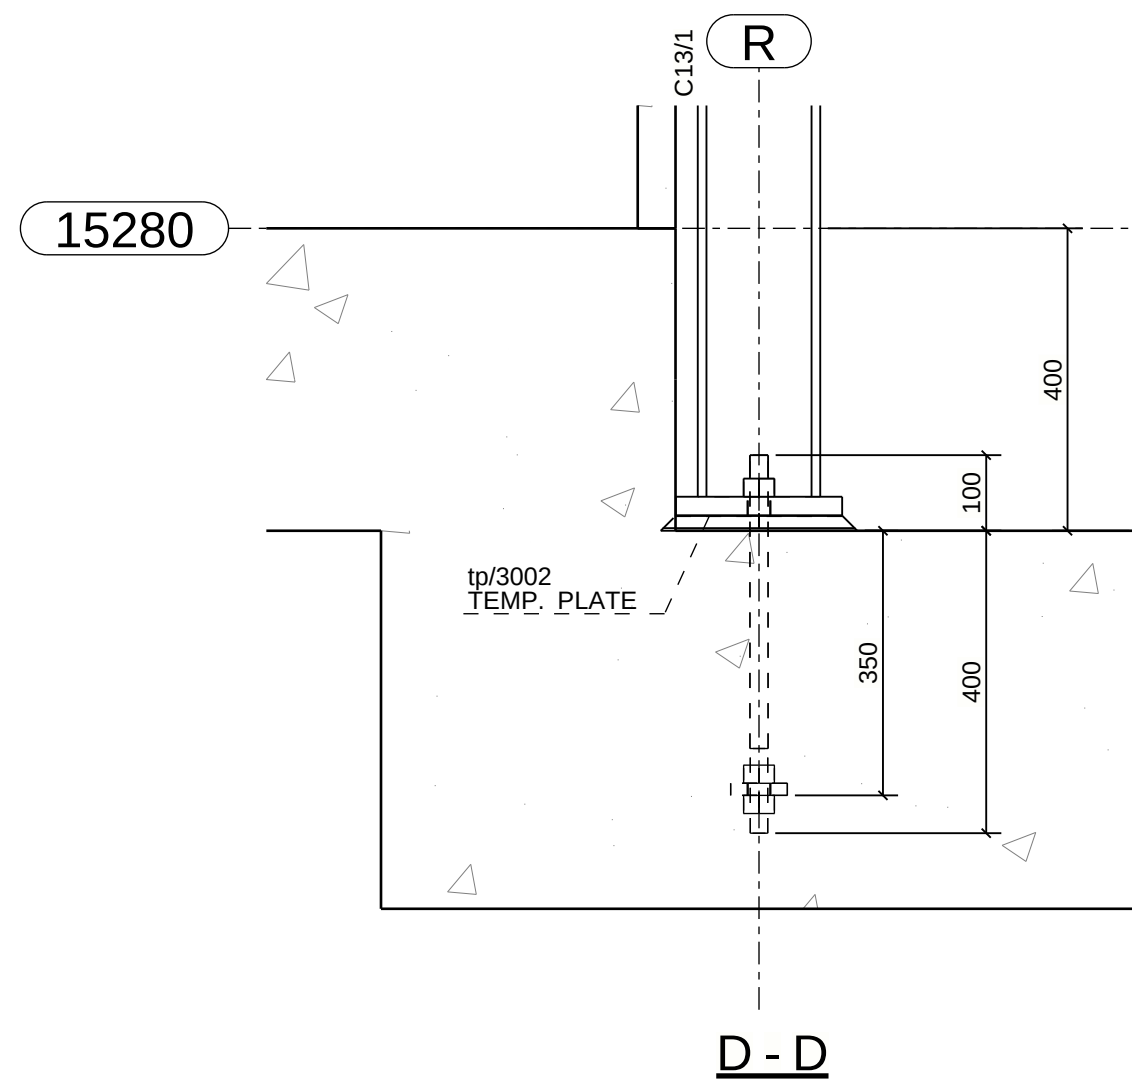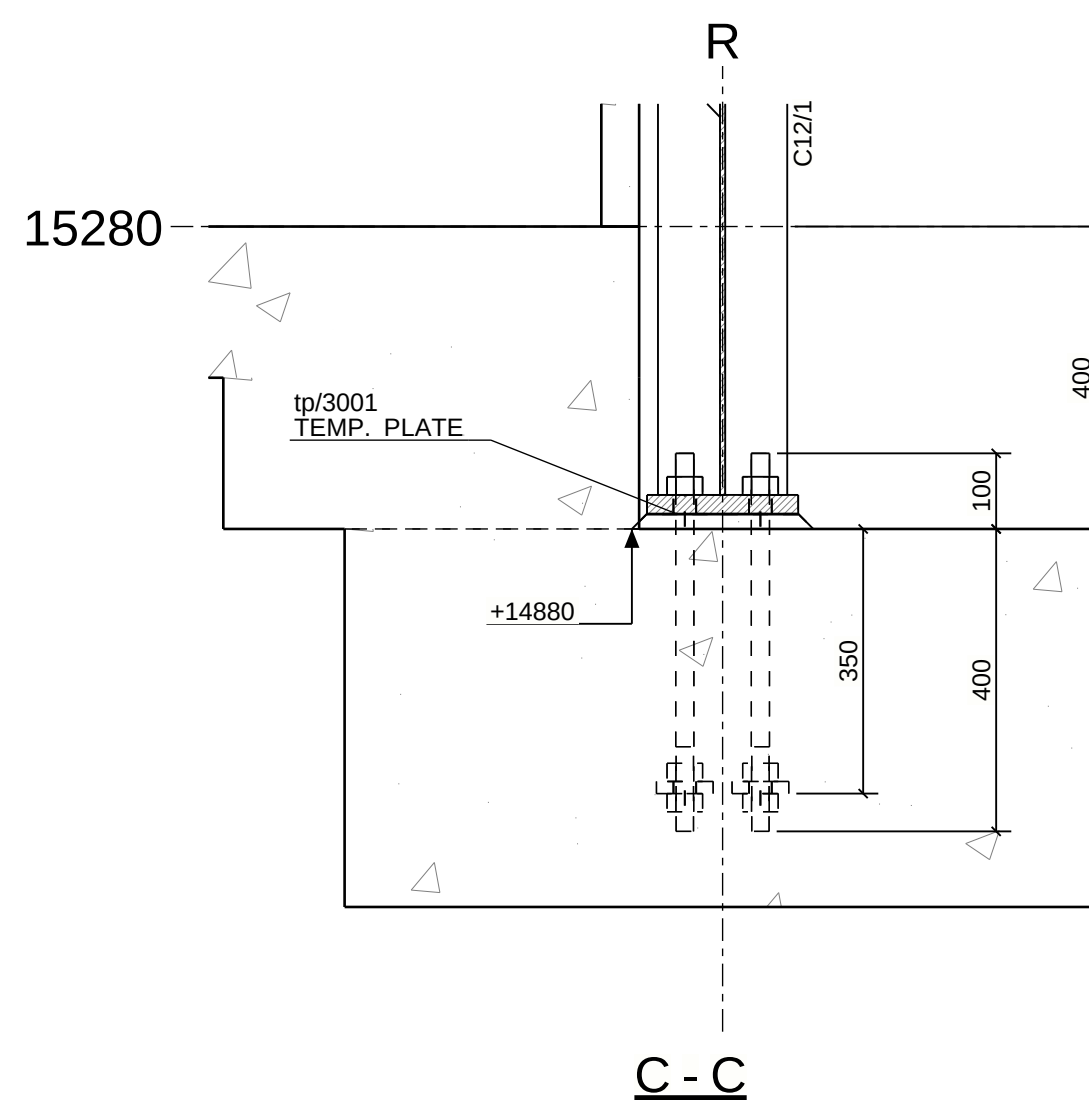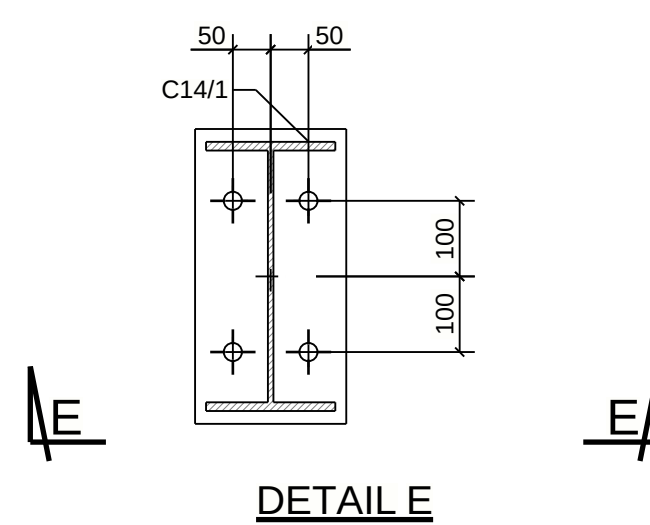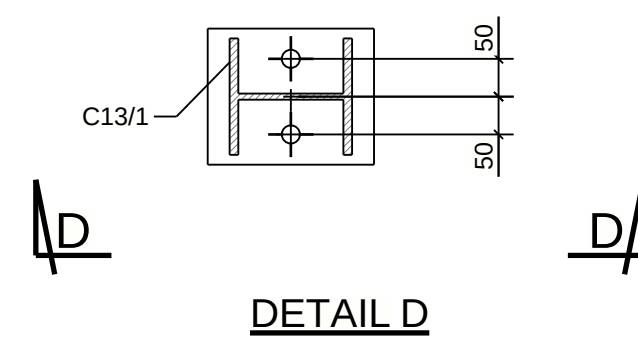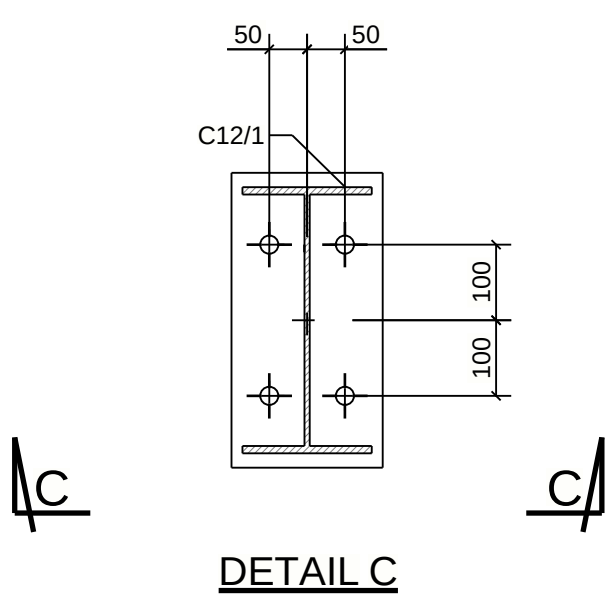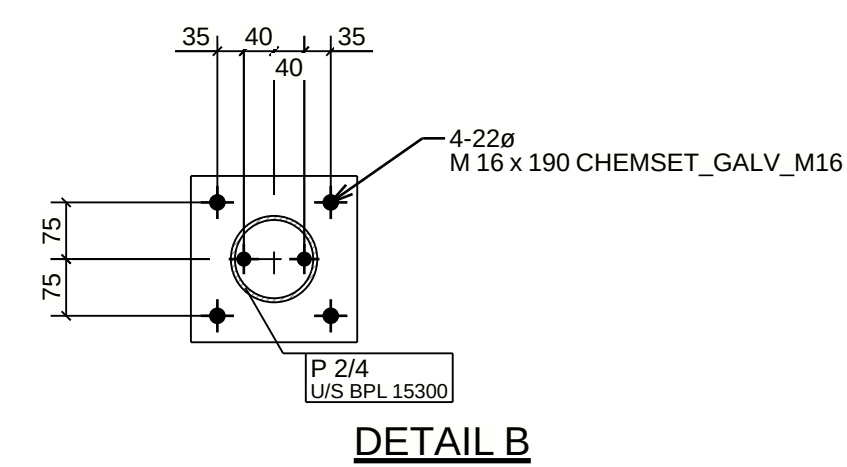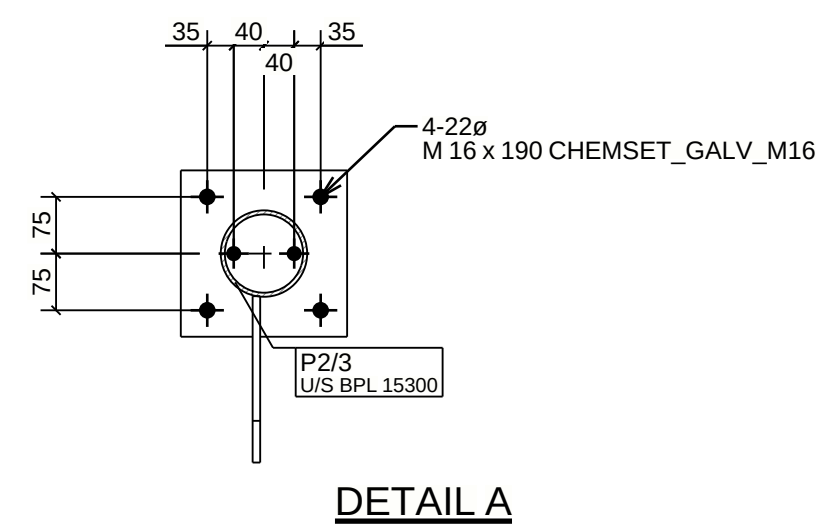


Notes:

Rev	By	Date	Description	MELTIQUE MEATS				Darren Gray CAD Services 597 Sherwood Creek Rd. Upper Corinda NSW 2456			
B	DG	28/02/2022	C12-C14 RL'S CHANGED	43-45 COMMERCE ST							
A	DG	25/02/2022	FOR APPROVAL	HD BOLTS AT PLANT ROOM				Drawn By: DG			
								Checked By:			
								Approved By:			
				Scale: 1:50		Project No: 1442		Drawing No: HD1		Size: A1	Rev: B

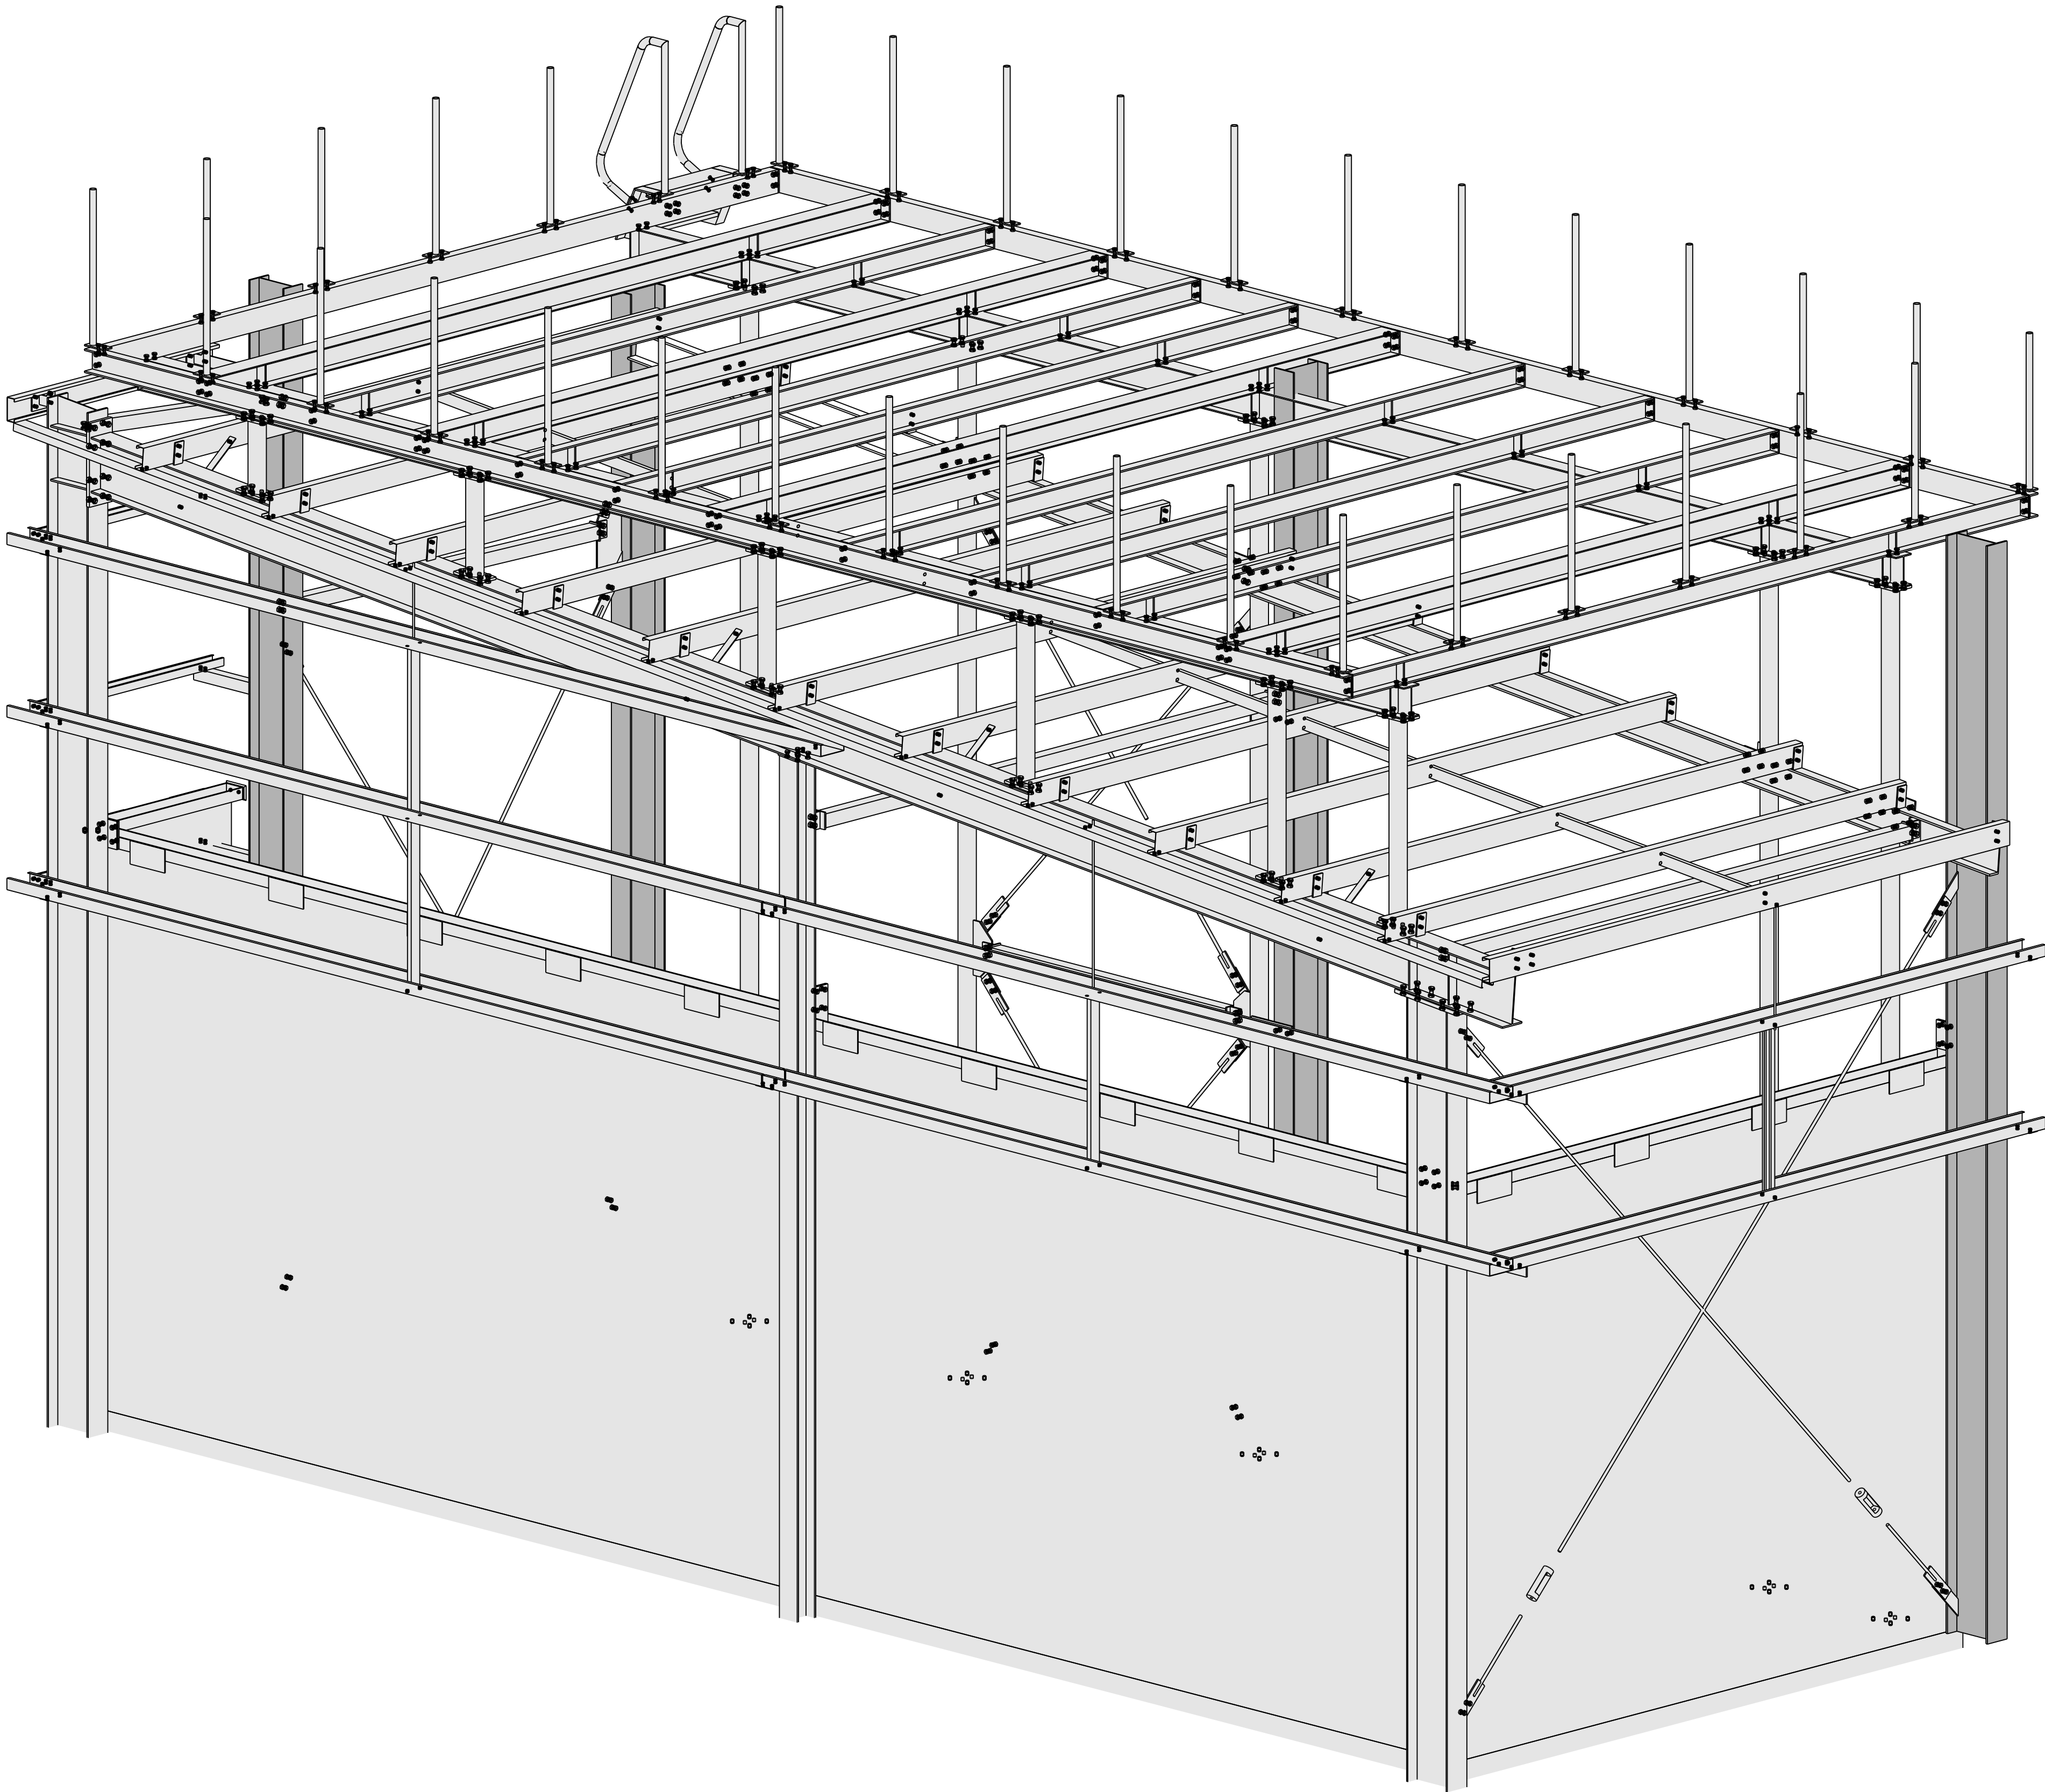

MELTIQUE BEEF - PLANT ROOM ALTERATIONS / ADDITIONS

Notes:	Rev	By	Date	Description	MELTIQUE MEATS		Darren Gray CAD Services 597 Sherwood Creek Rd Upper Corindi NSW 2456		
					43-45 COMMERCE ST				
					PERSPECTIVE VIEW		Drawn By: DG		
					COVER SHEET		Checked By:		
					Scale: 1:25		Approved By:		
					Project No: 1442		Size: A1		
					Drawing No: COVER		Rev		

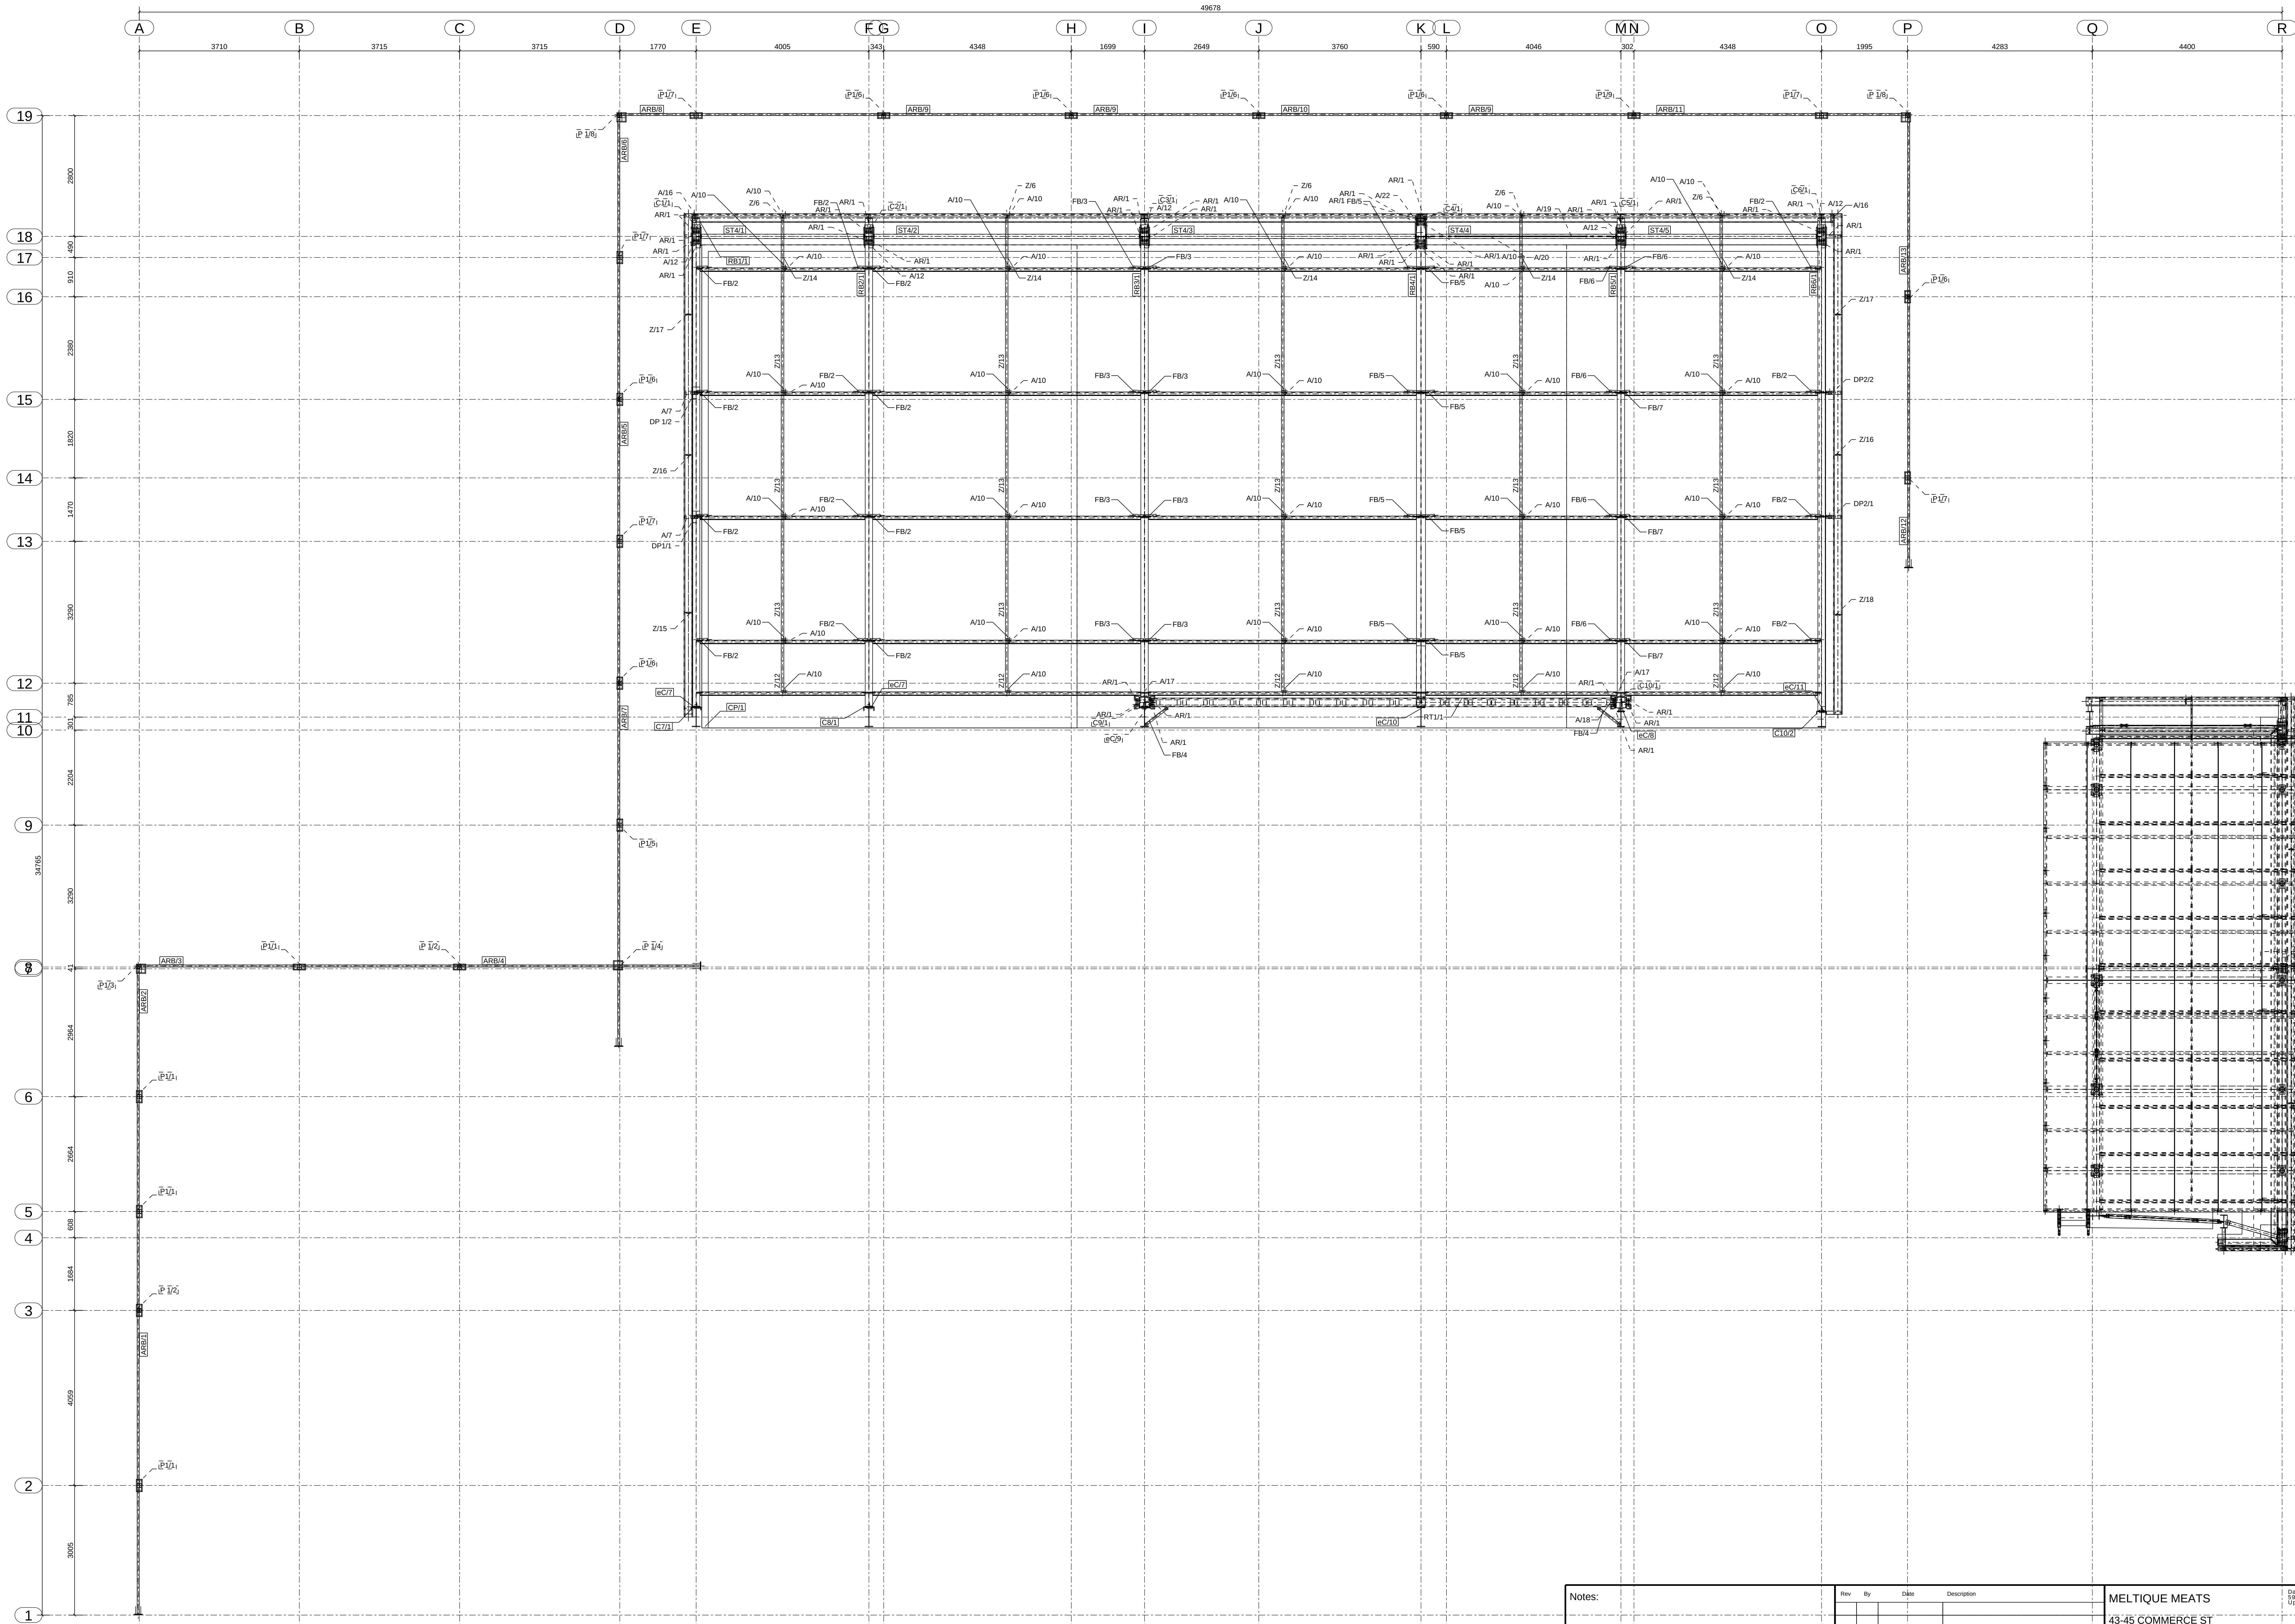

Notes:

Rev	By	Date	Description

MELTIQUE MEATS
43-45 COMMERCE ST
PLAN AT RL

Scale: 1:50
Project No: 1442
Drawing No: MP8


Drawn By: DG
Checked By:
Approved By:


Size: A0
Rev

Barrie Gray CAD Services
597 Shepherd Creek Rd
Upper Merri NSW 2459

DG

 

MELTIQUE MEATS 43-45 COMMERCE ST		Darren Gray CAD Services 597 Sherwood Creek Rd Upper Corindi NSW 2456			
PLAN AT RL			Drawn By: DG		
			Checked By:		
			Approved By:		
Scale:	Project No:	Drawing No:	Size:	Rev	
1:50	1442	MP9	A1		

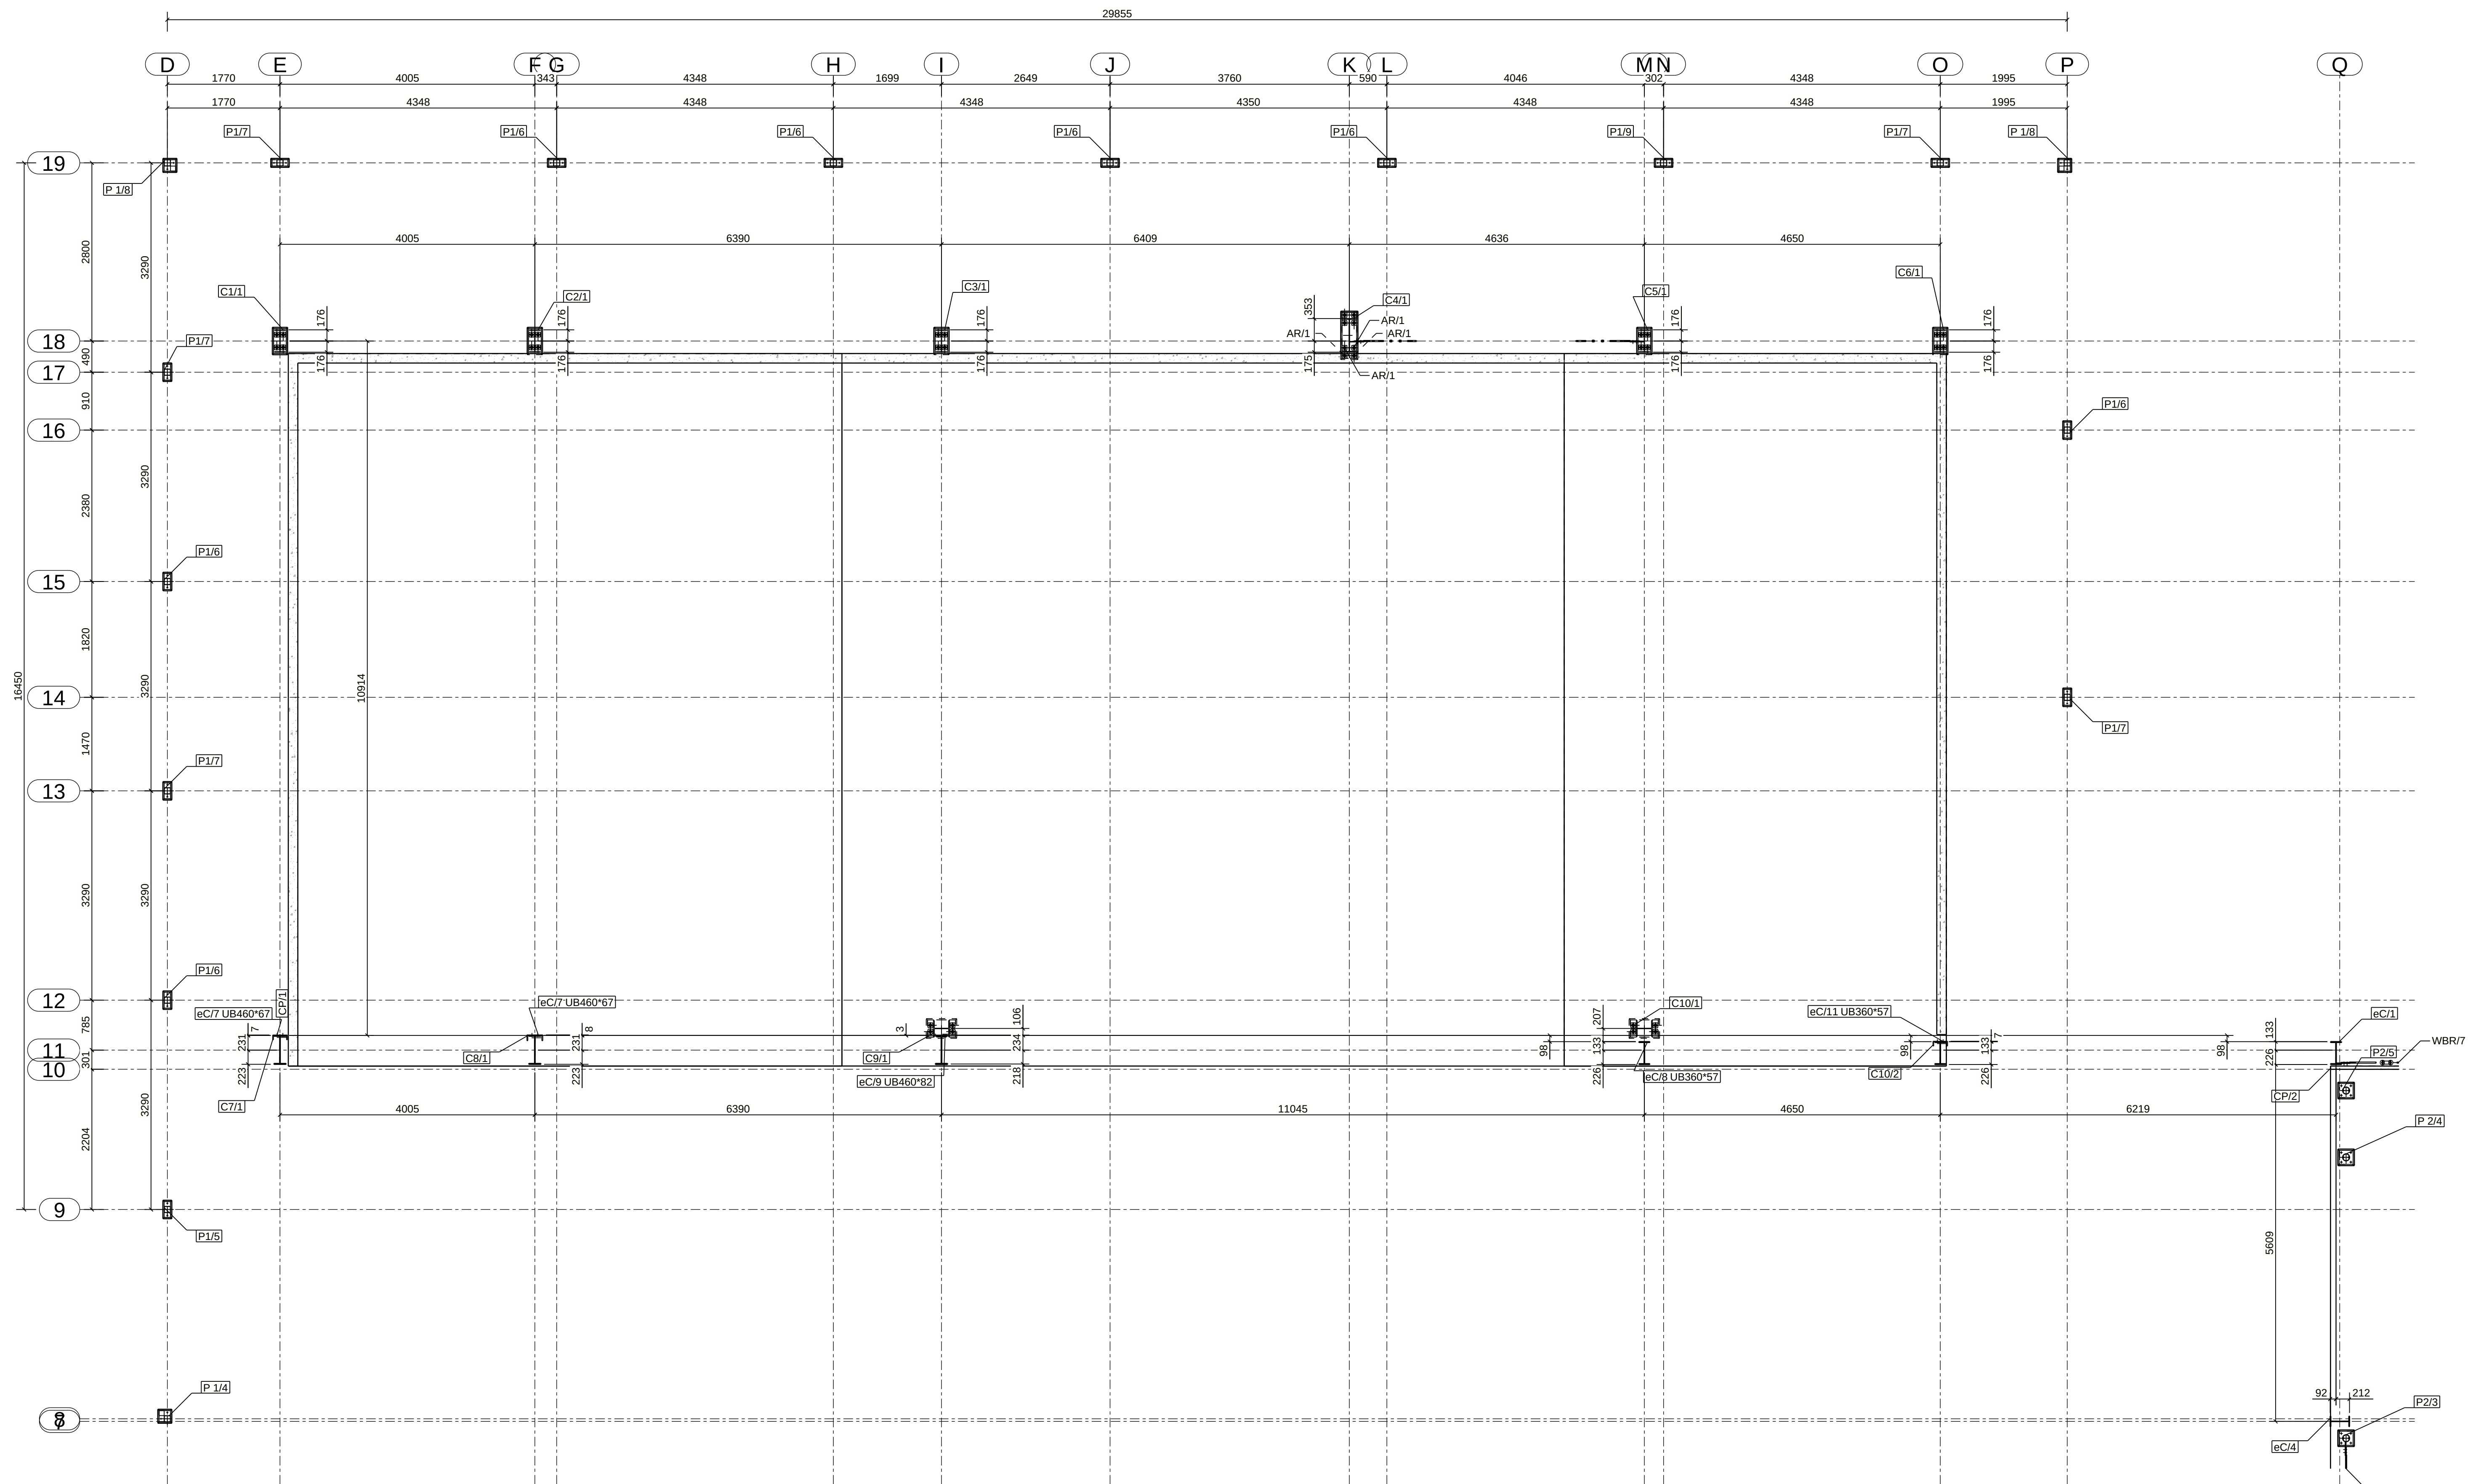

Notes:

Rev	By	Date	Description

MELTIQUE MEATS

43-45 COMMERCE ST

PLAN AT RL

Scale: 1:50

Project No: 1442

Drawing No: MP10

Size: A1

Rev

Darren Gray CAD Services



597 Sherwood Creek Rd

Upper Corindi NSW 2456



Drawn By: DG

Checked By:

Approved By:

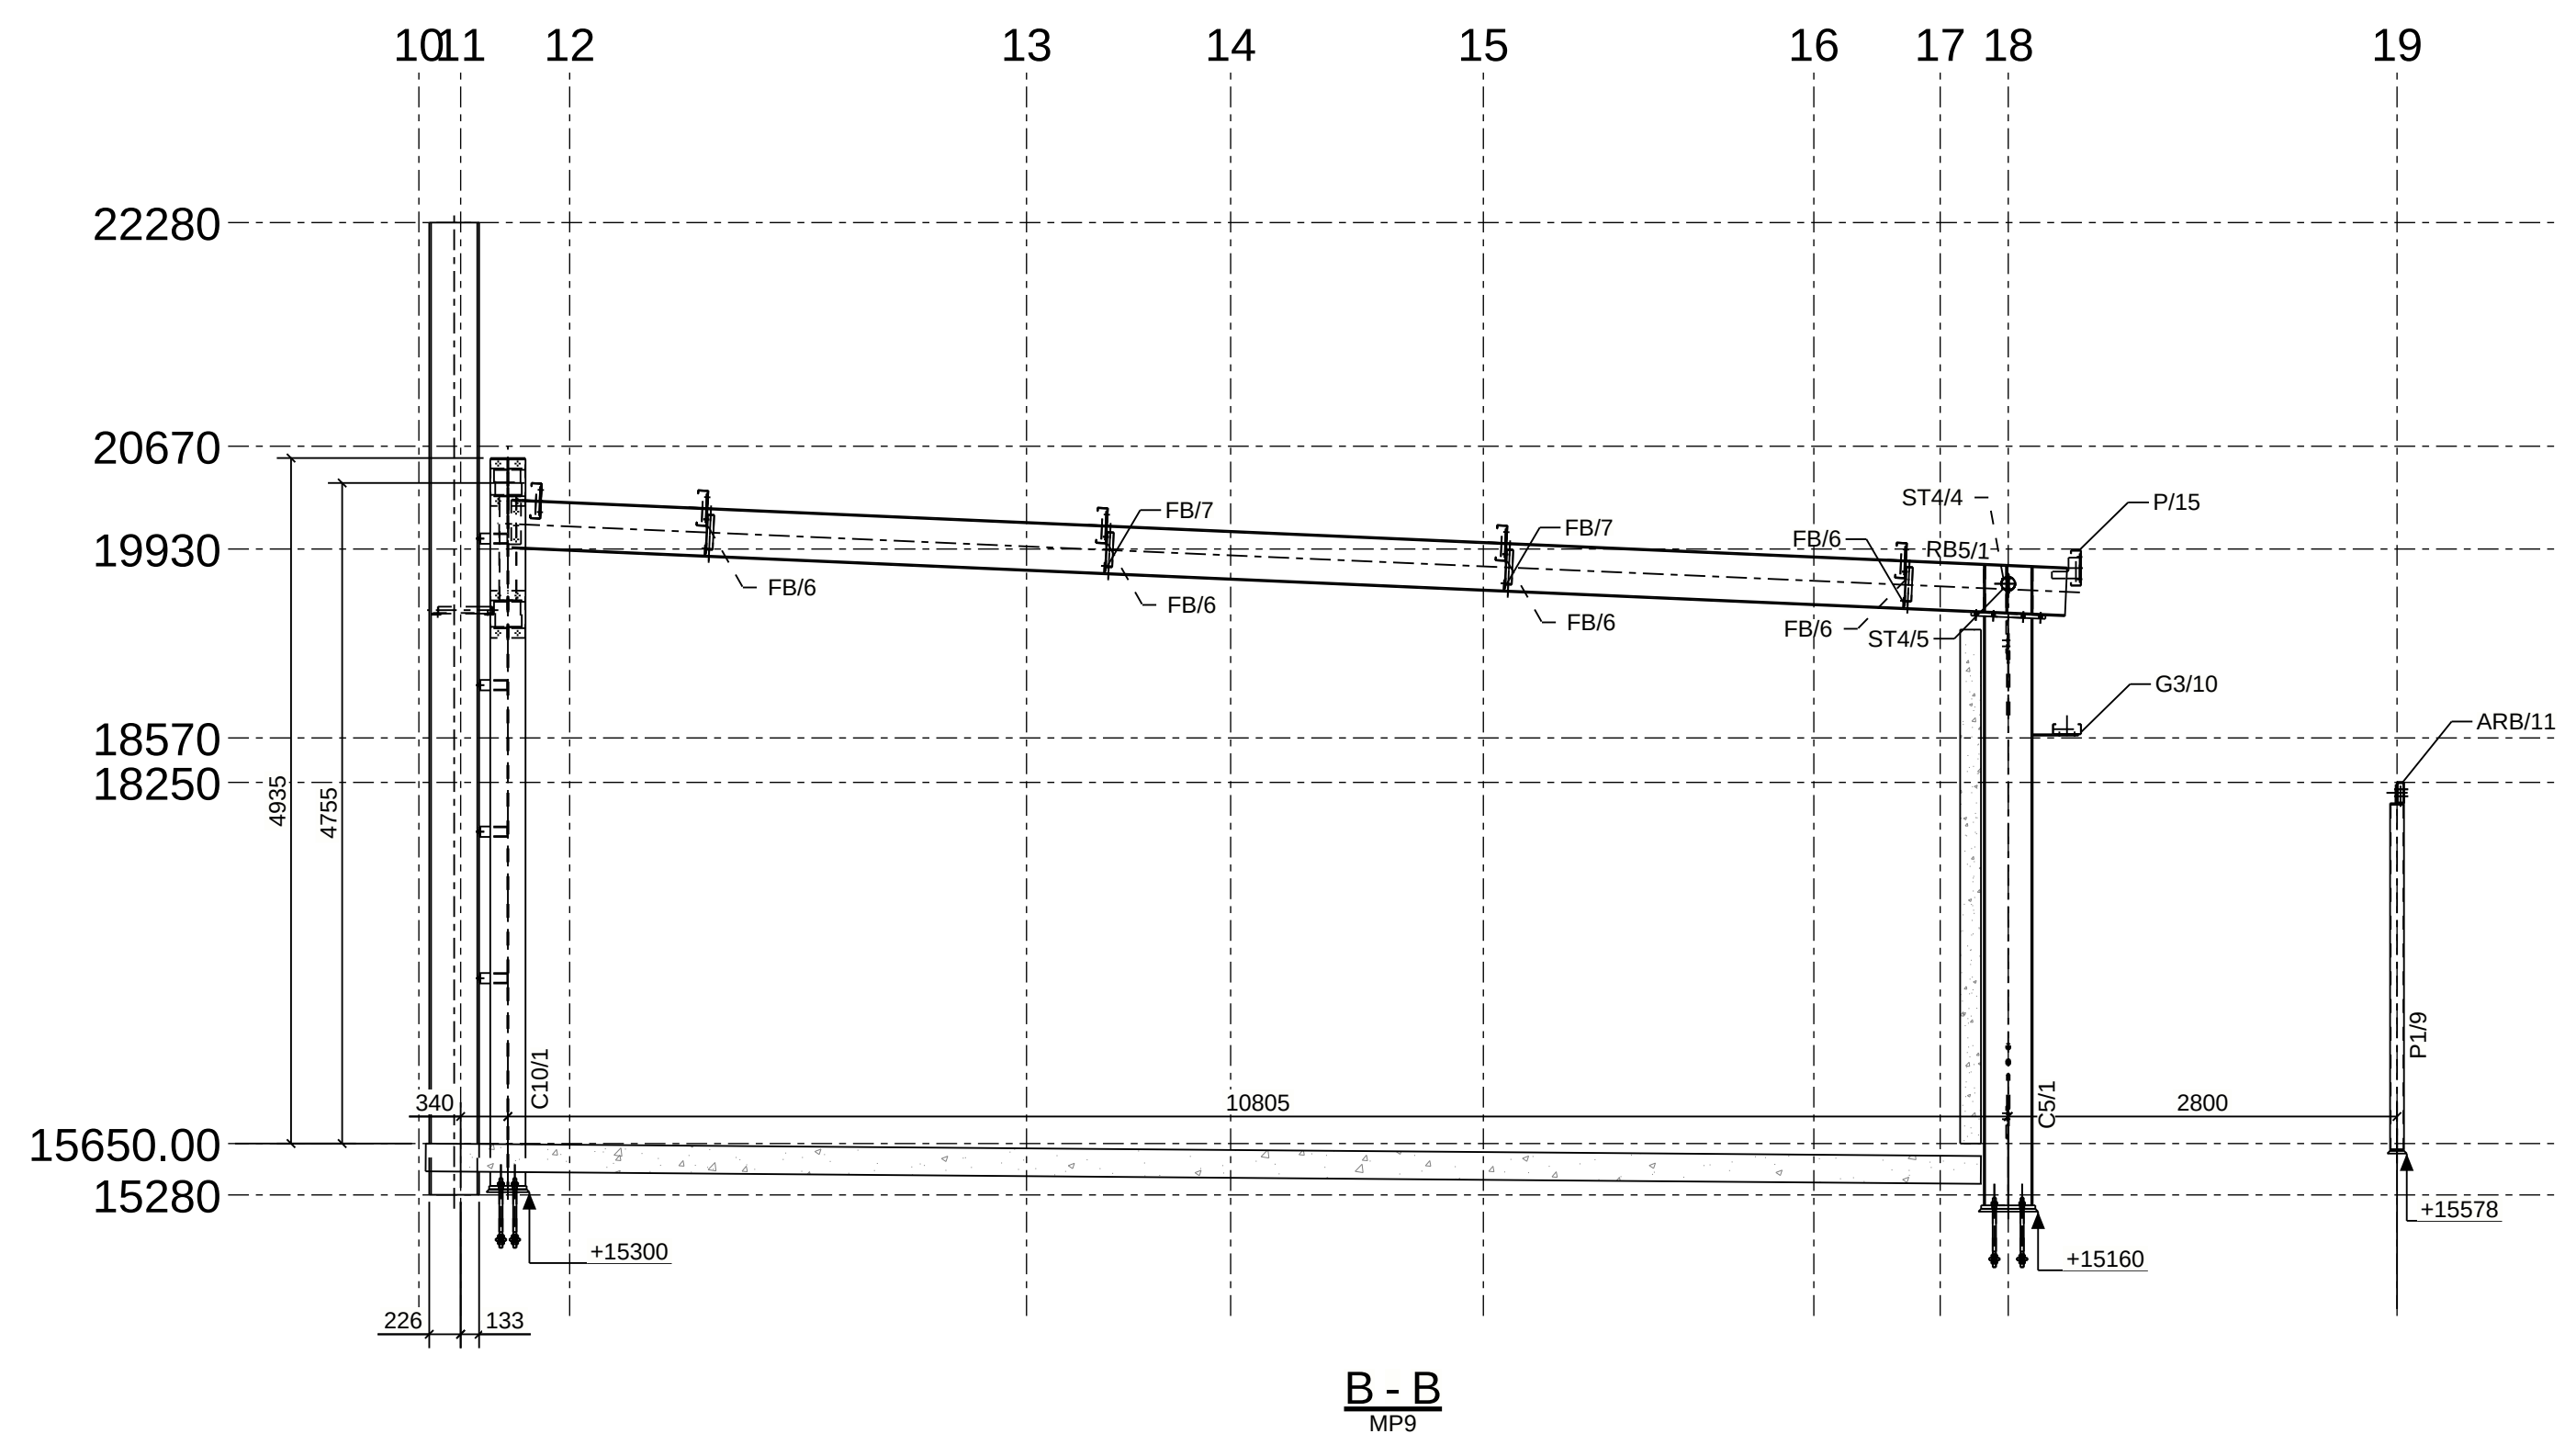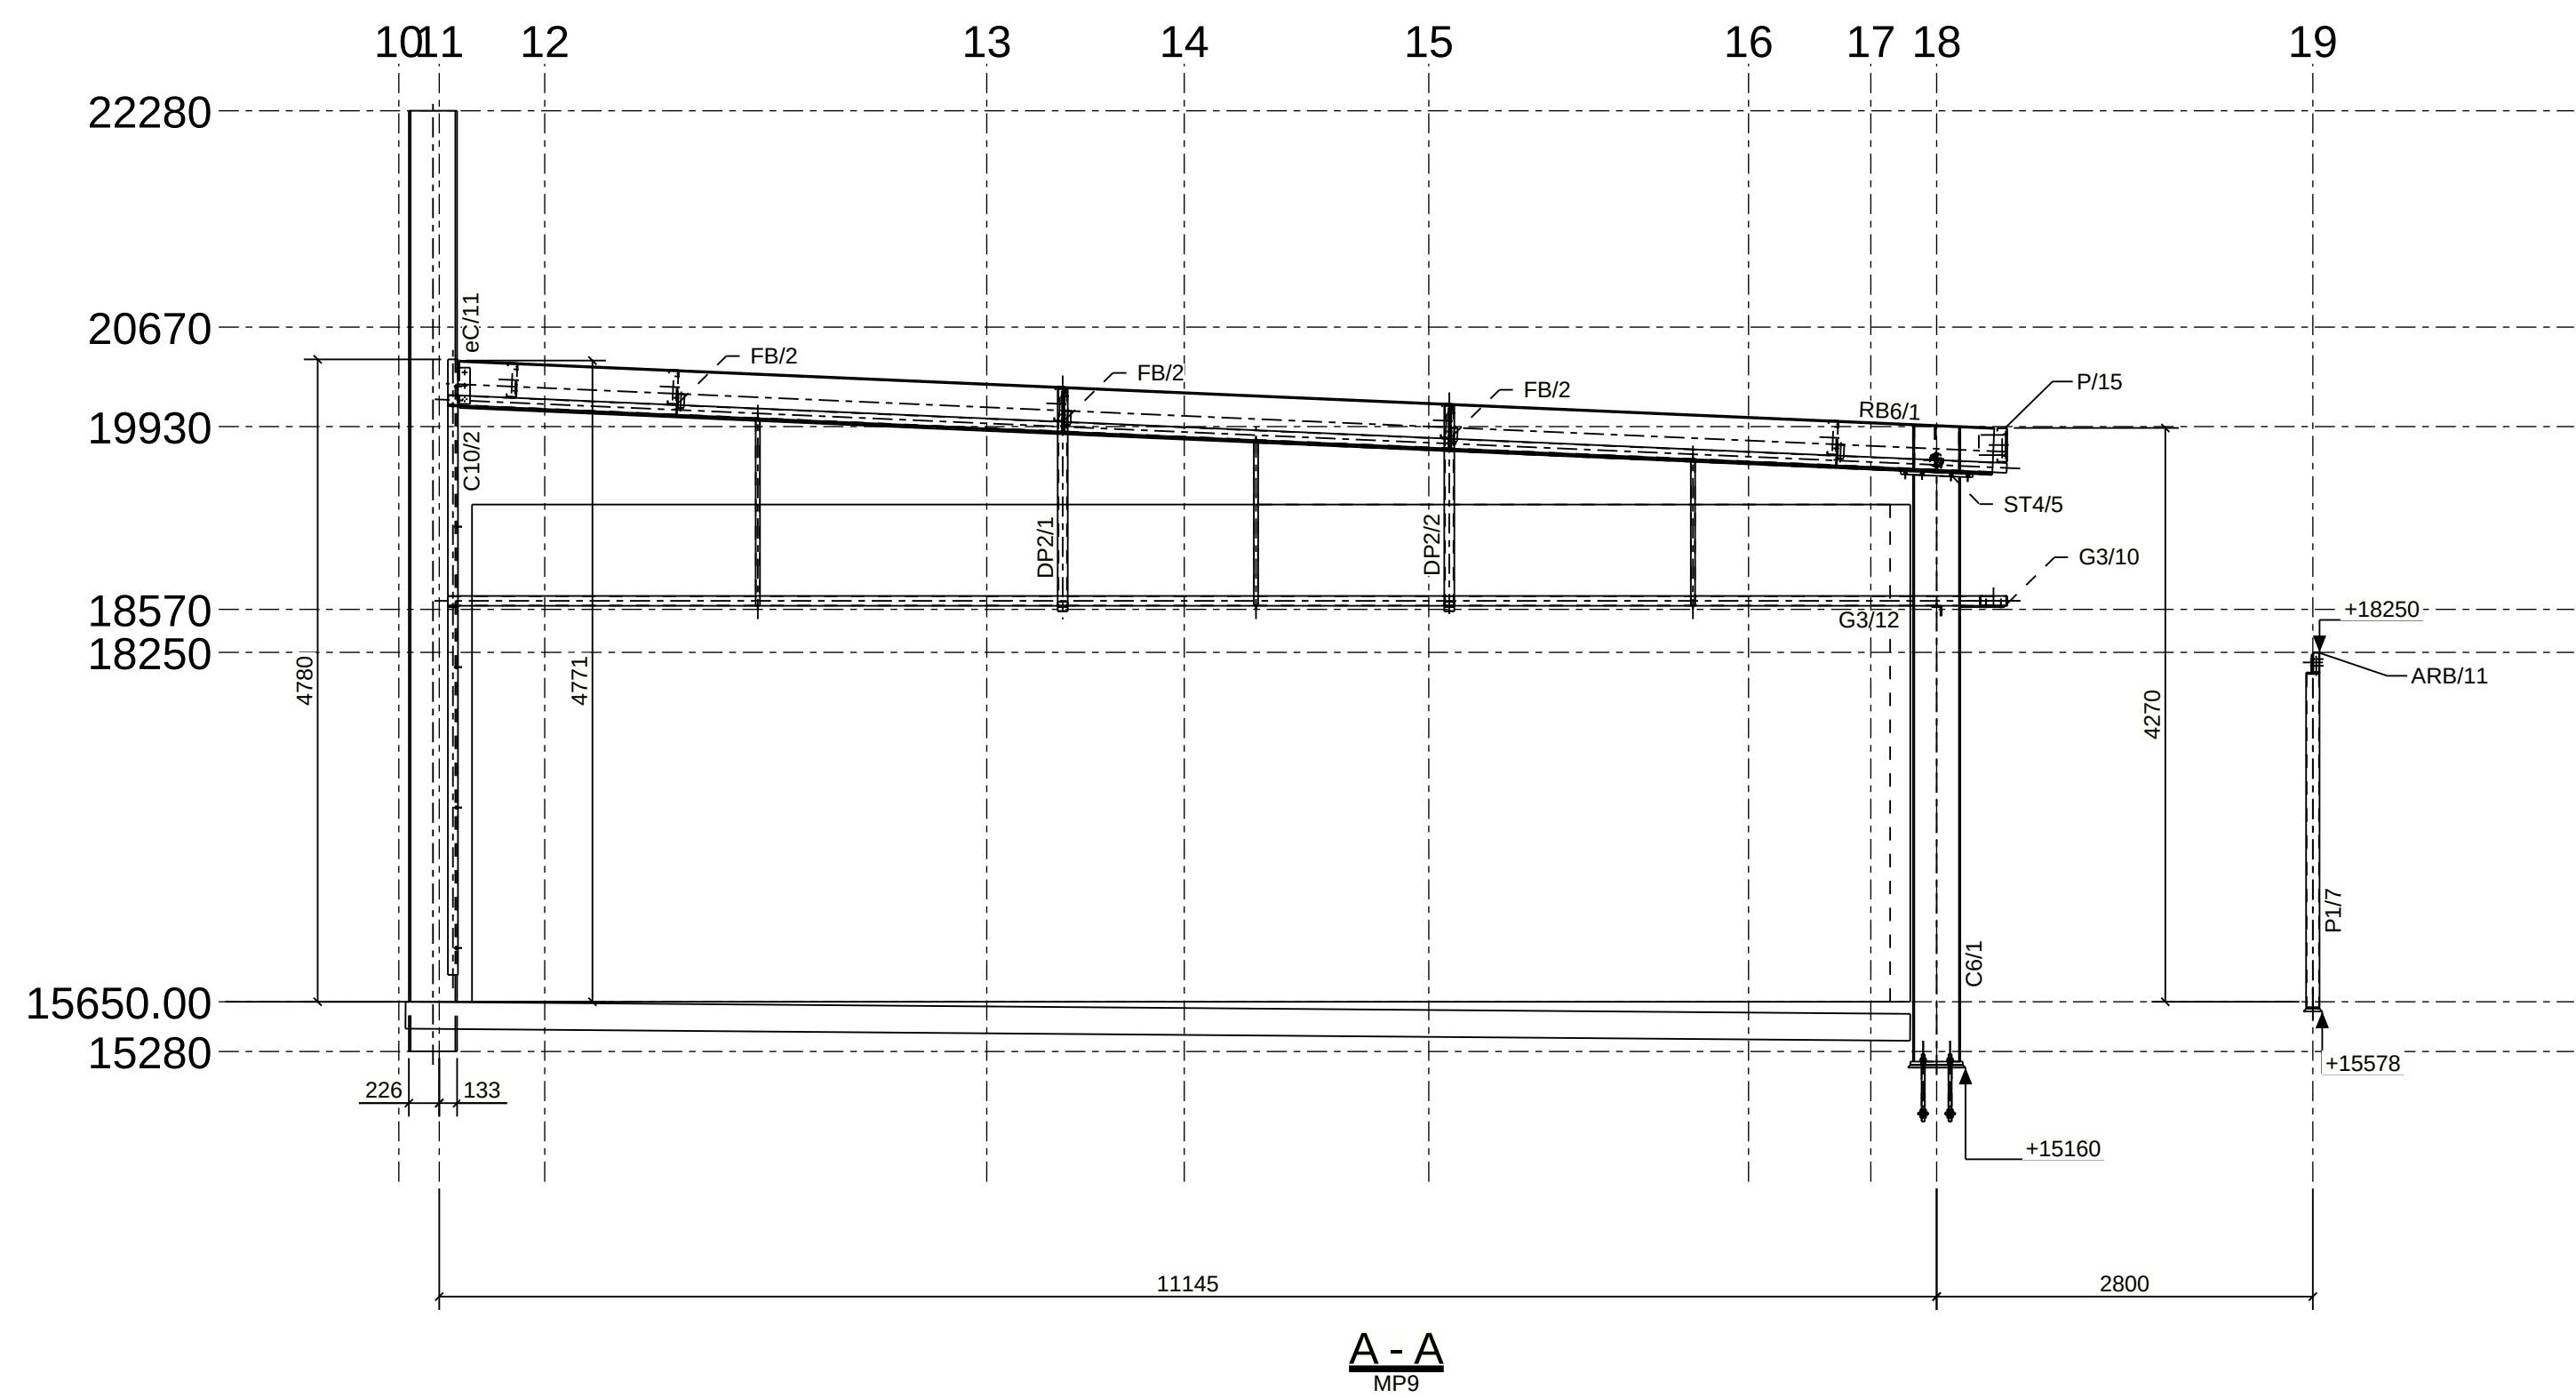



Notes:	Rev				By	Date	Description	MELTIQUE MEATS				Darren Gray CAD Services 597 Sherwood Creek Rd. Upper Corindi NSW 2456					
								43-45 COMMERCE ST									
								SECTIONS				Drawn By: DG					
												Checked By:					
												Approved By:					
								Scale:		Project No:		Drawing No:		Size:		Rev	
								1:50		1442		MP11		A1			

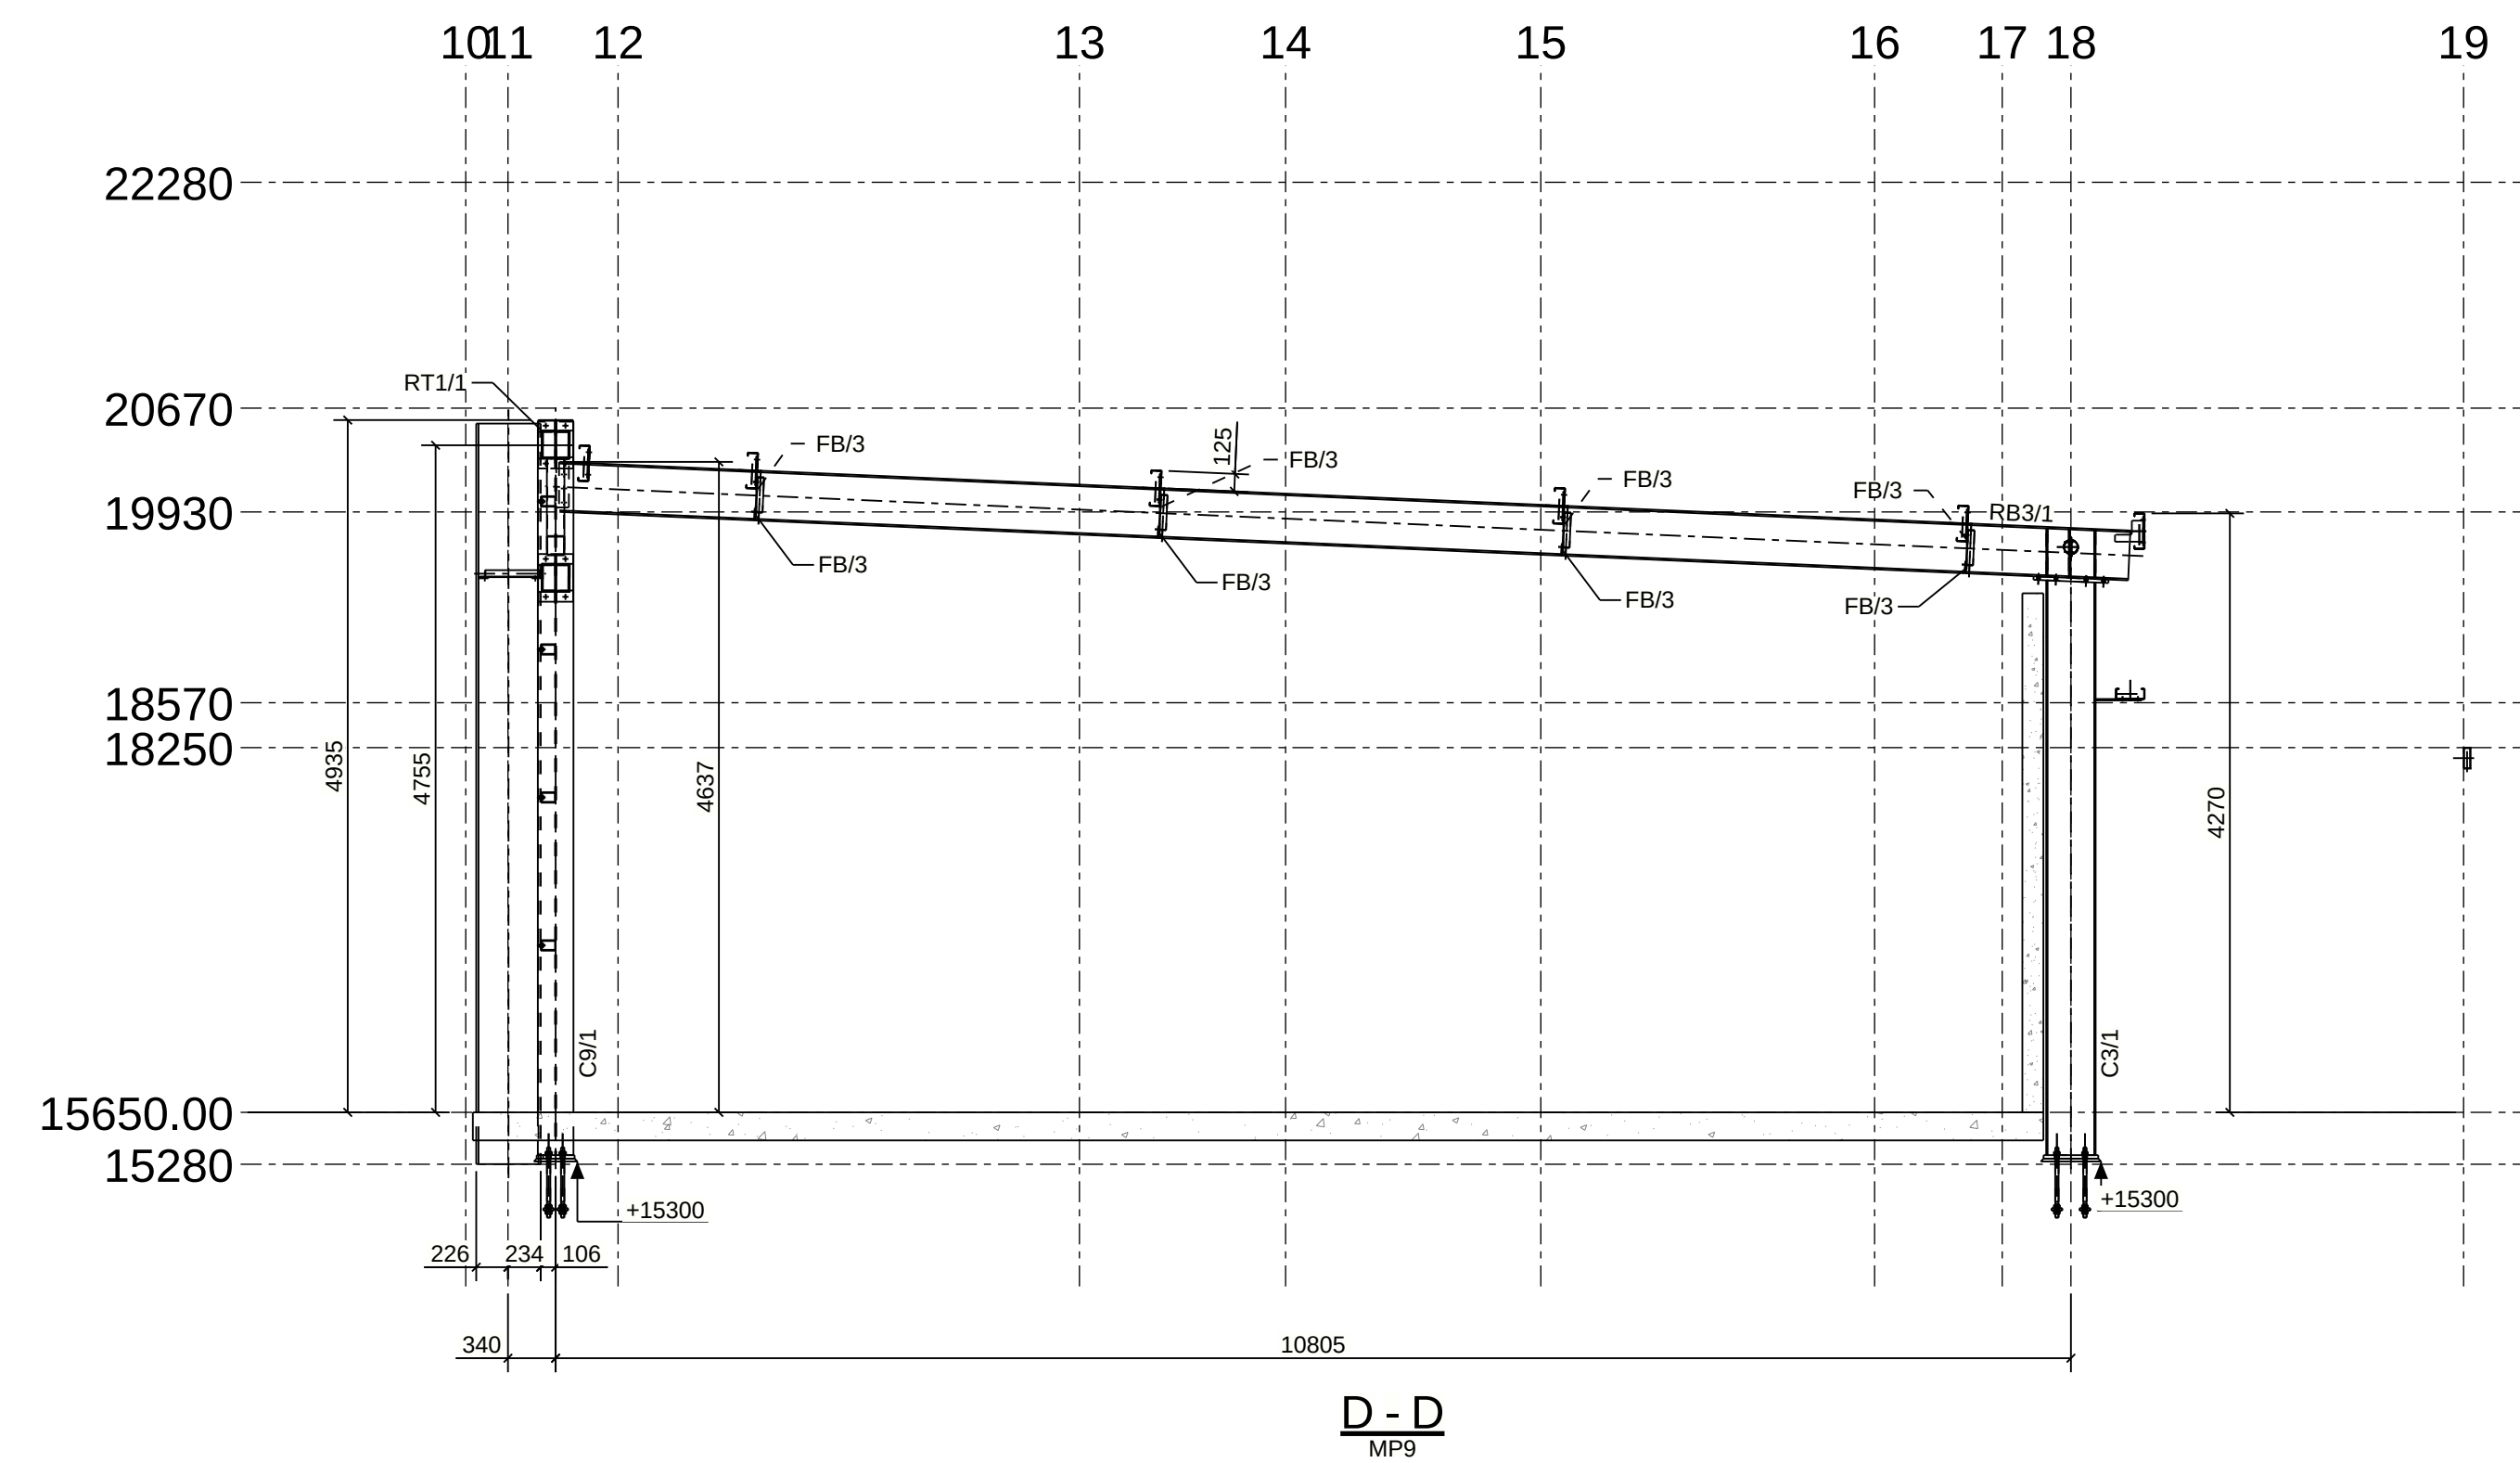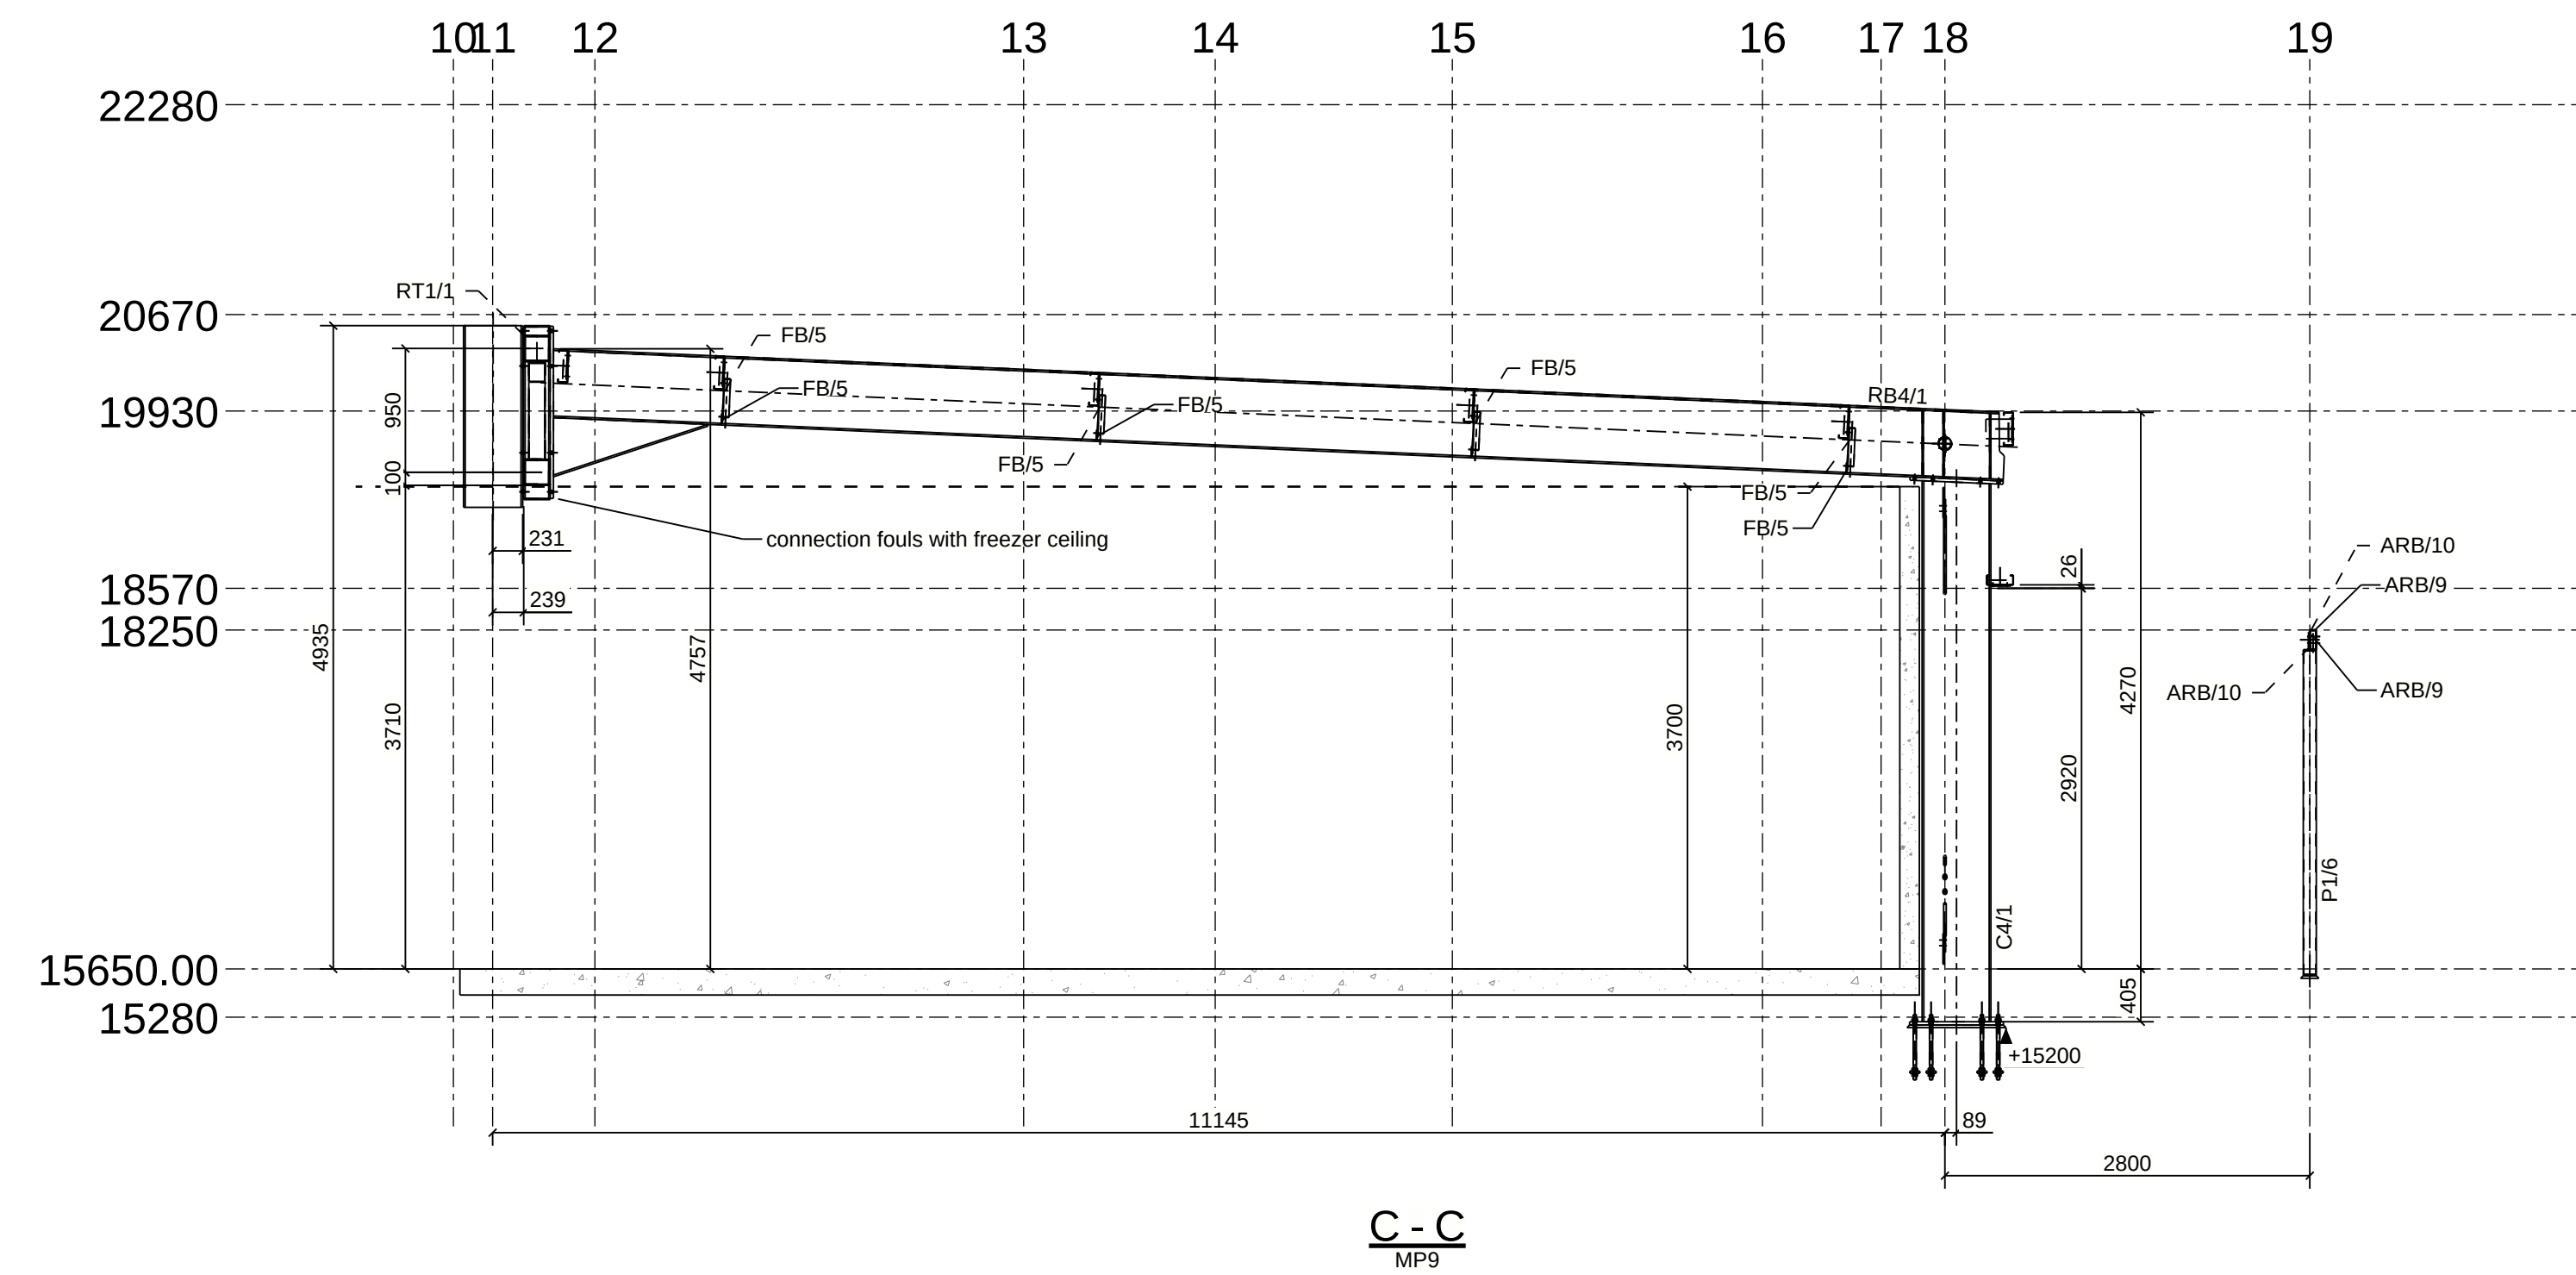



Notes:	Rev	By	Date	Description	MELTIQUE MEATS			Darren Gray CAD Services 597 Sherwood Creek Rd. Upper Corindi NSW 2456				
					43-45 COMMERCE ST							
					SECTIONS			Drawn By: DG				
								Checked By:				
								Approved By:				
					Scale:	Project No:	Drawing No:				Size:	Rev
					1:50	1442	MP12				A1	

Darren Gray CAD Services
597 Sherwood Creek Rd
Upper Corindi NSW 2456



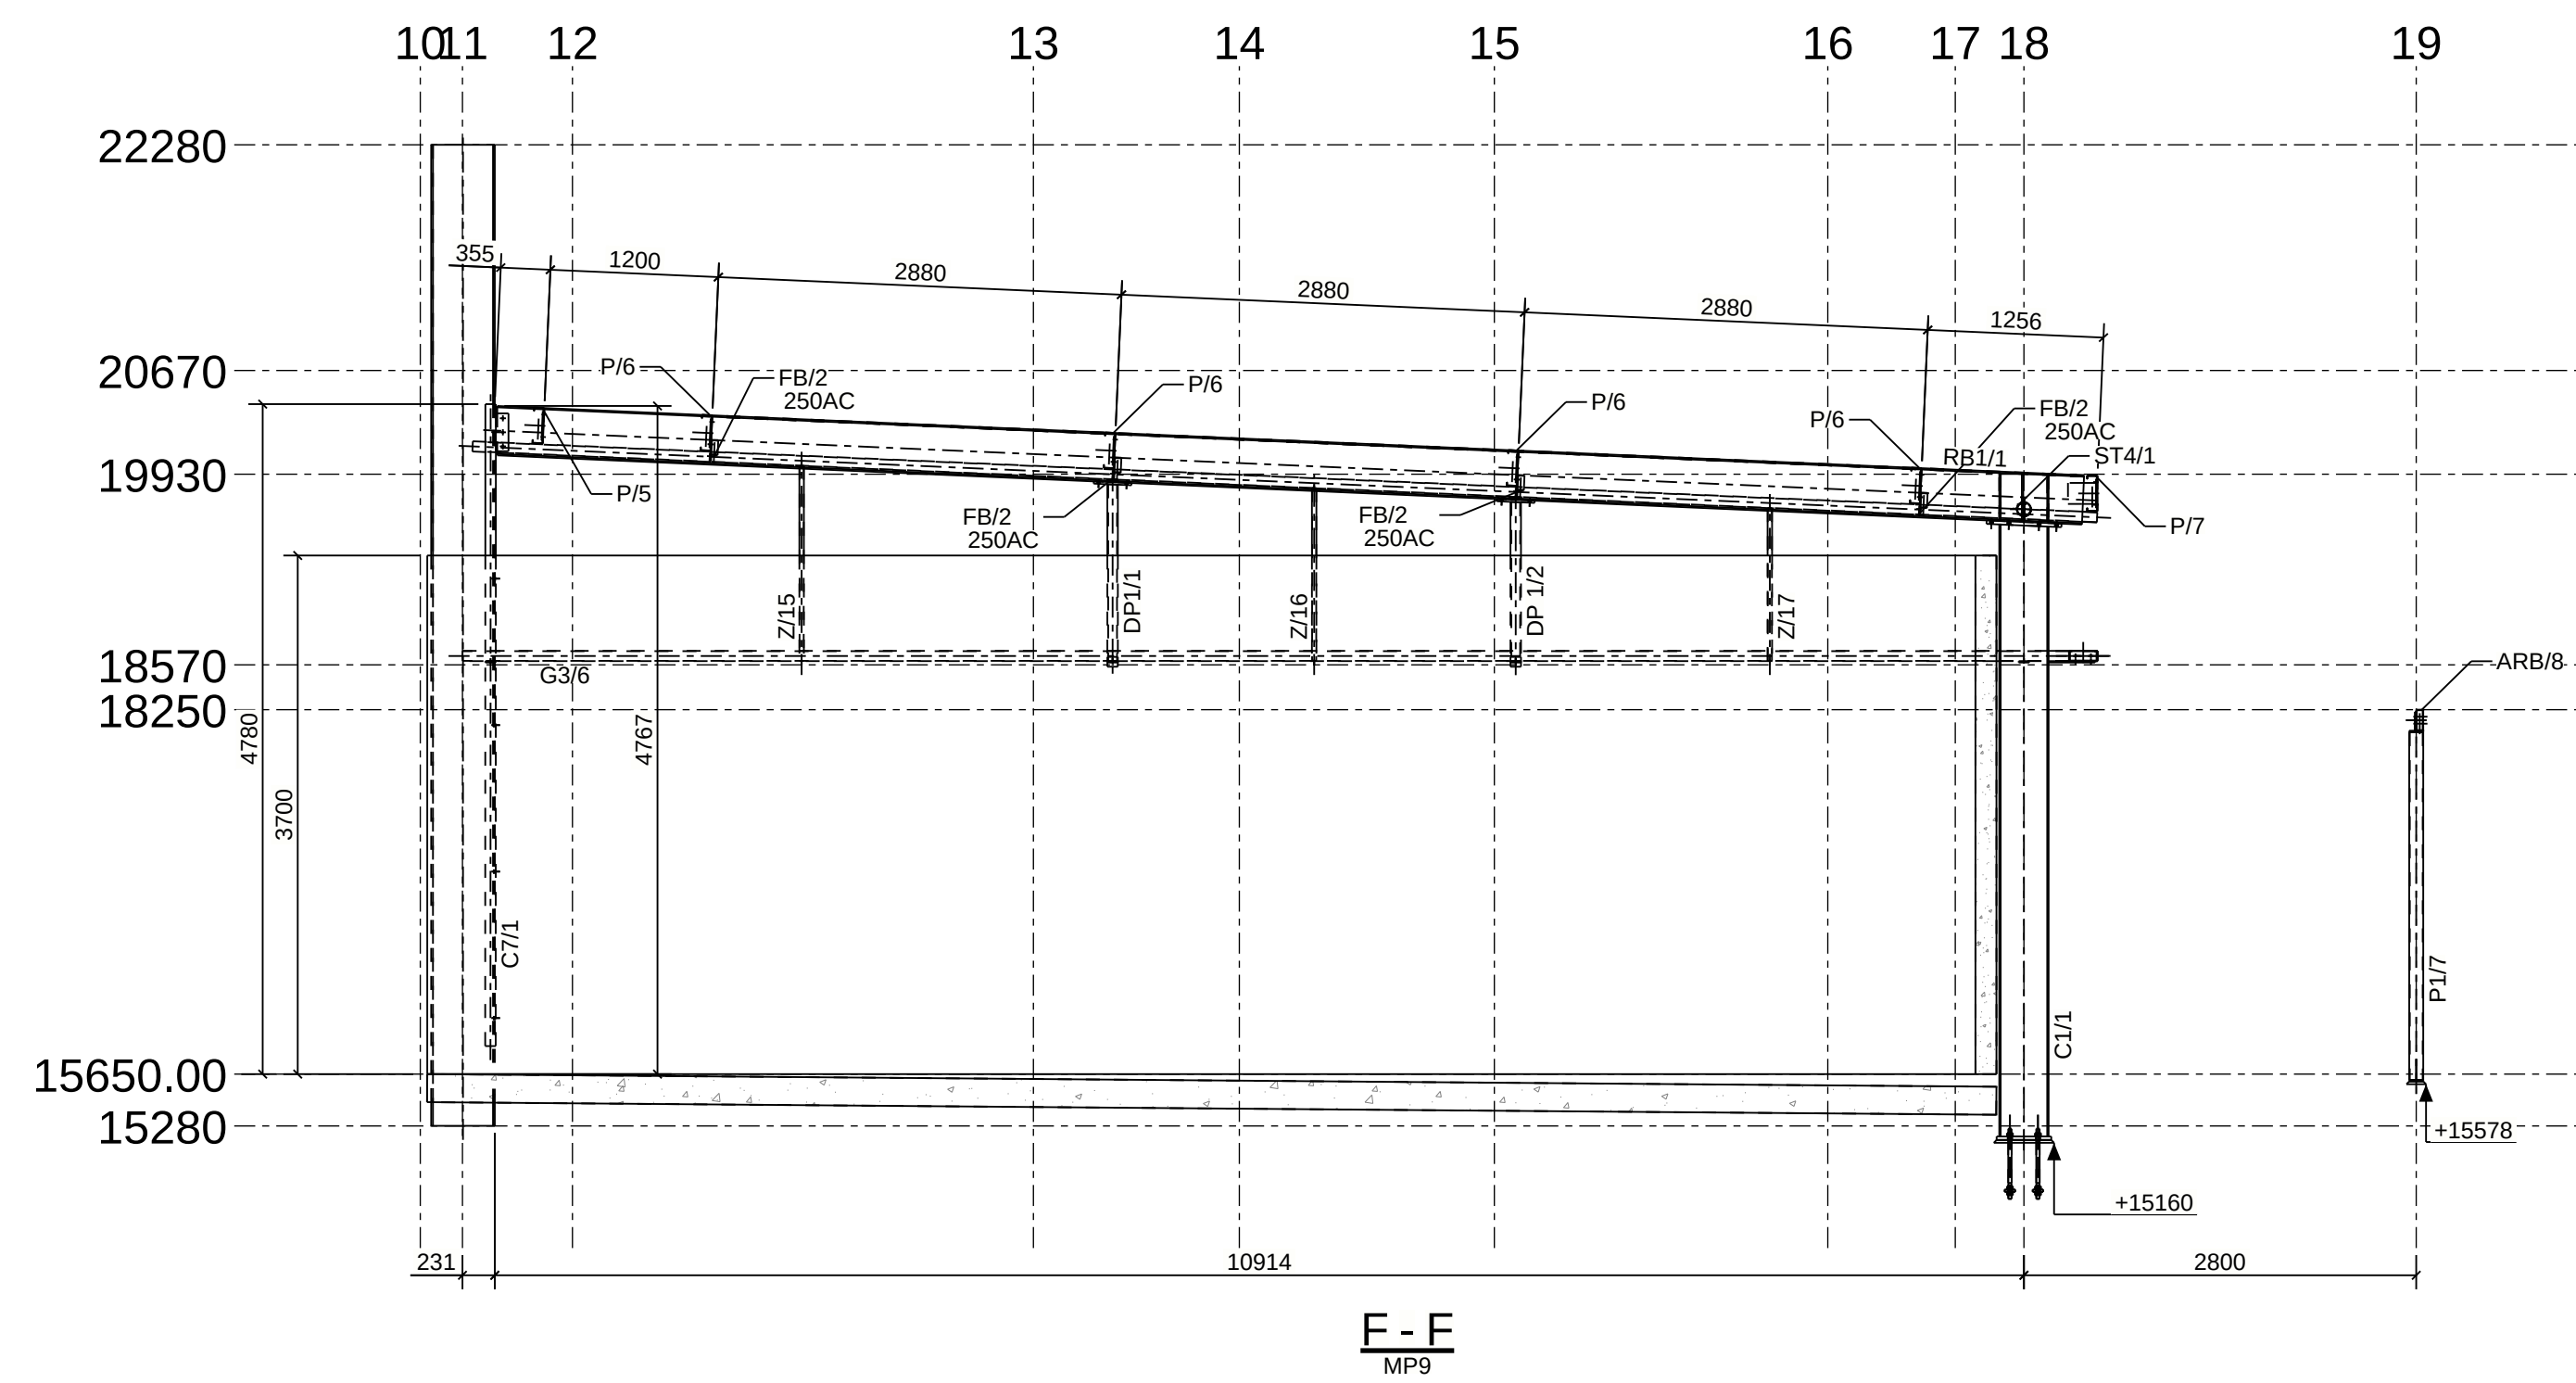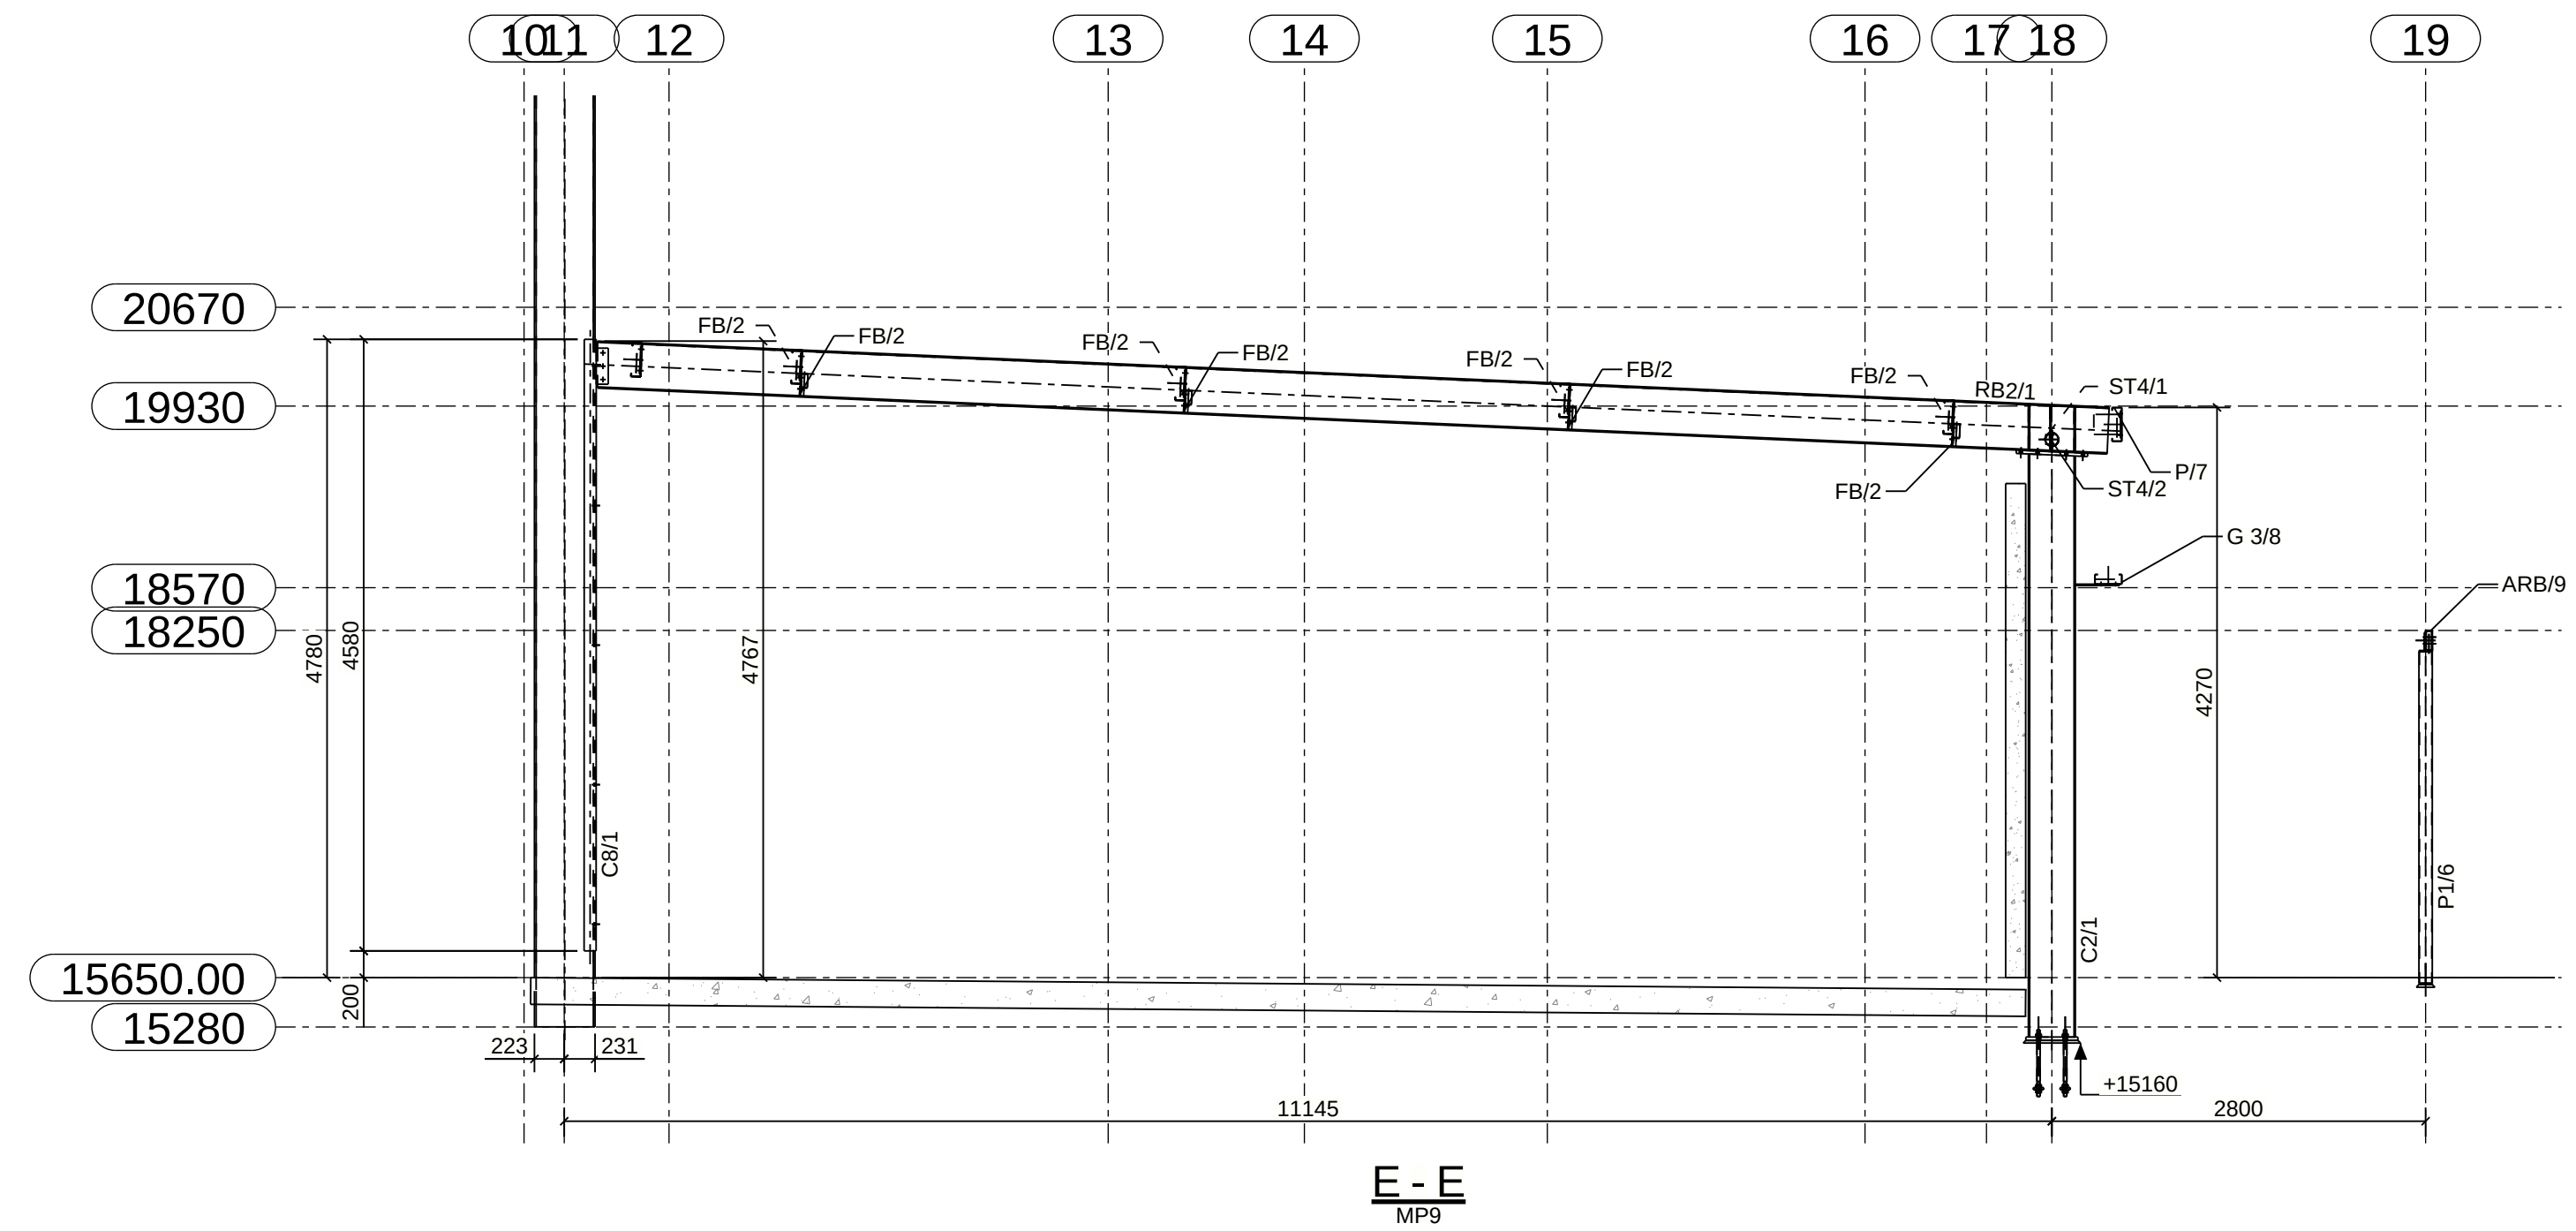


Notes:	Rev	By	Date	Description	MELTIQUE MEATS		Darren Gray CAD Services 597 Sherwood Creek Rd Upper Corindi NSW 2456	
					43-45 COMMERCE ST		Drawn By: DG	
					SECTIONS		Checked By:	
							Approved By:	
					Scale: 1:50	Project No: 1442	Drawing No: MP13	Size: A1 Rev

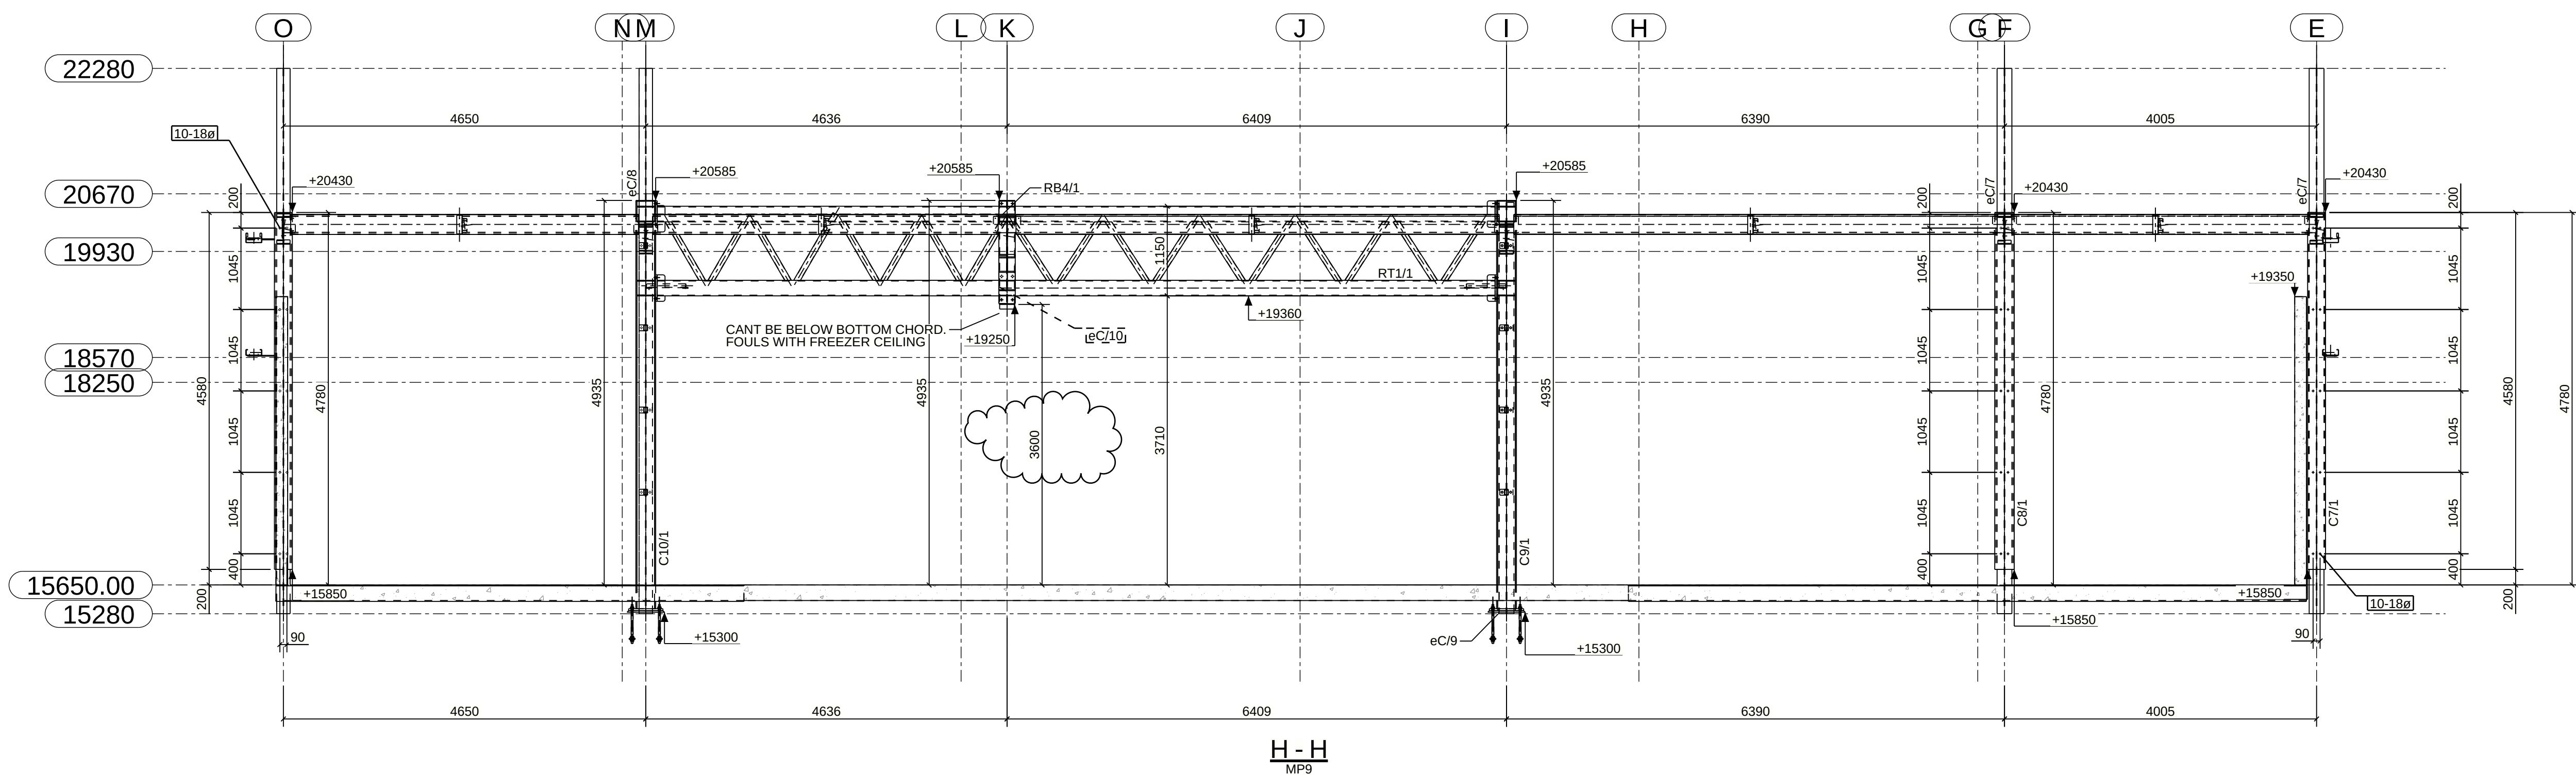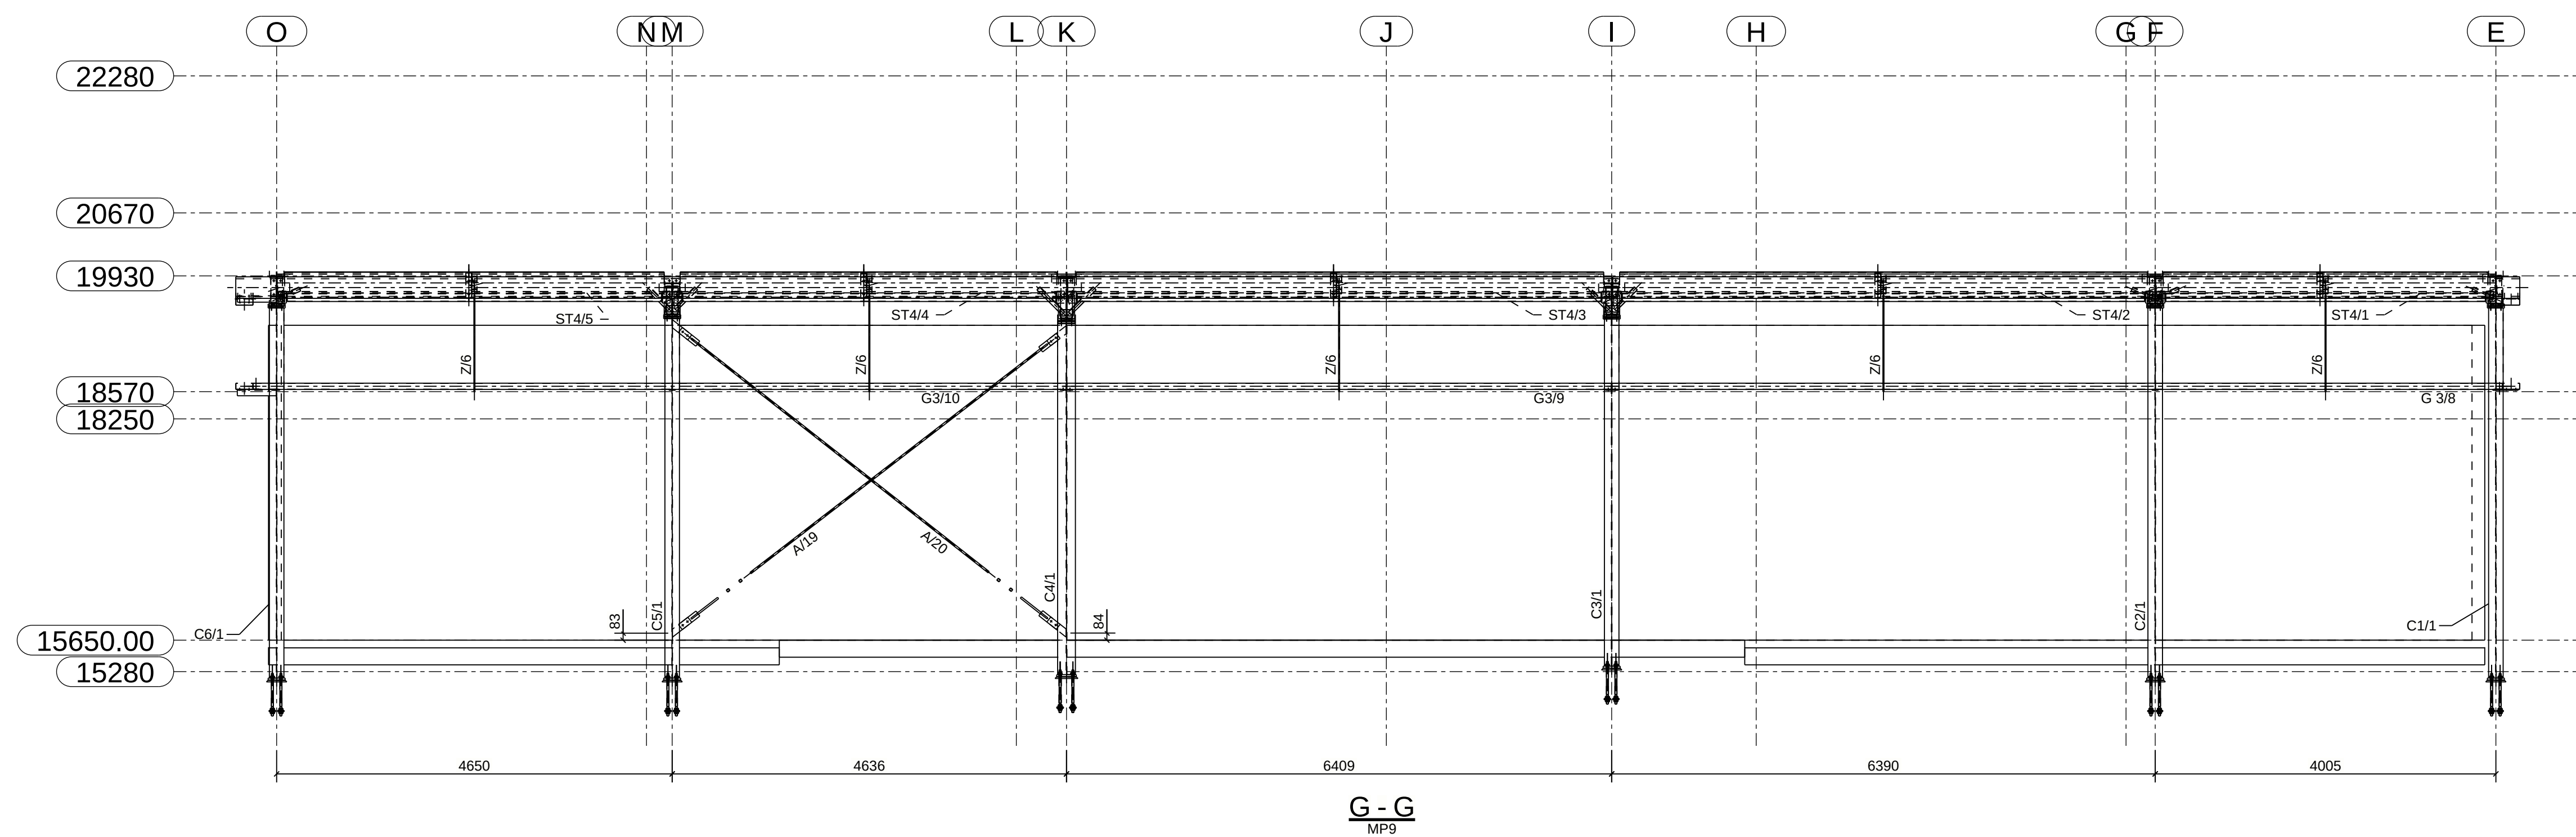

Notes:

Rev	By	Date	Description


MELTIQUE MEATS			Darren Gray CAD Services 597 Sherwood Creek Rd Upper Corindi NSW 2456			
43-45 COMMERCE ST						
SECTIONS					Drawn By: DG	
					Checked By:	
					Approved By:	
Scale:	Project No:	Drawing No:			Size:	Rev
1:50	1442	MP14			A1	

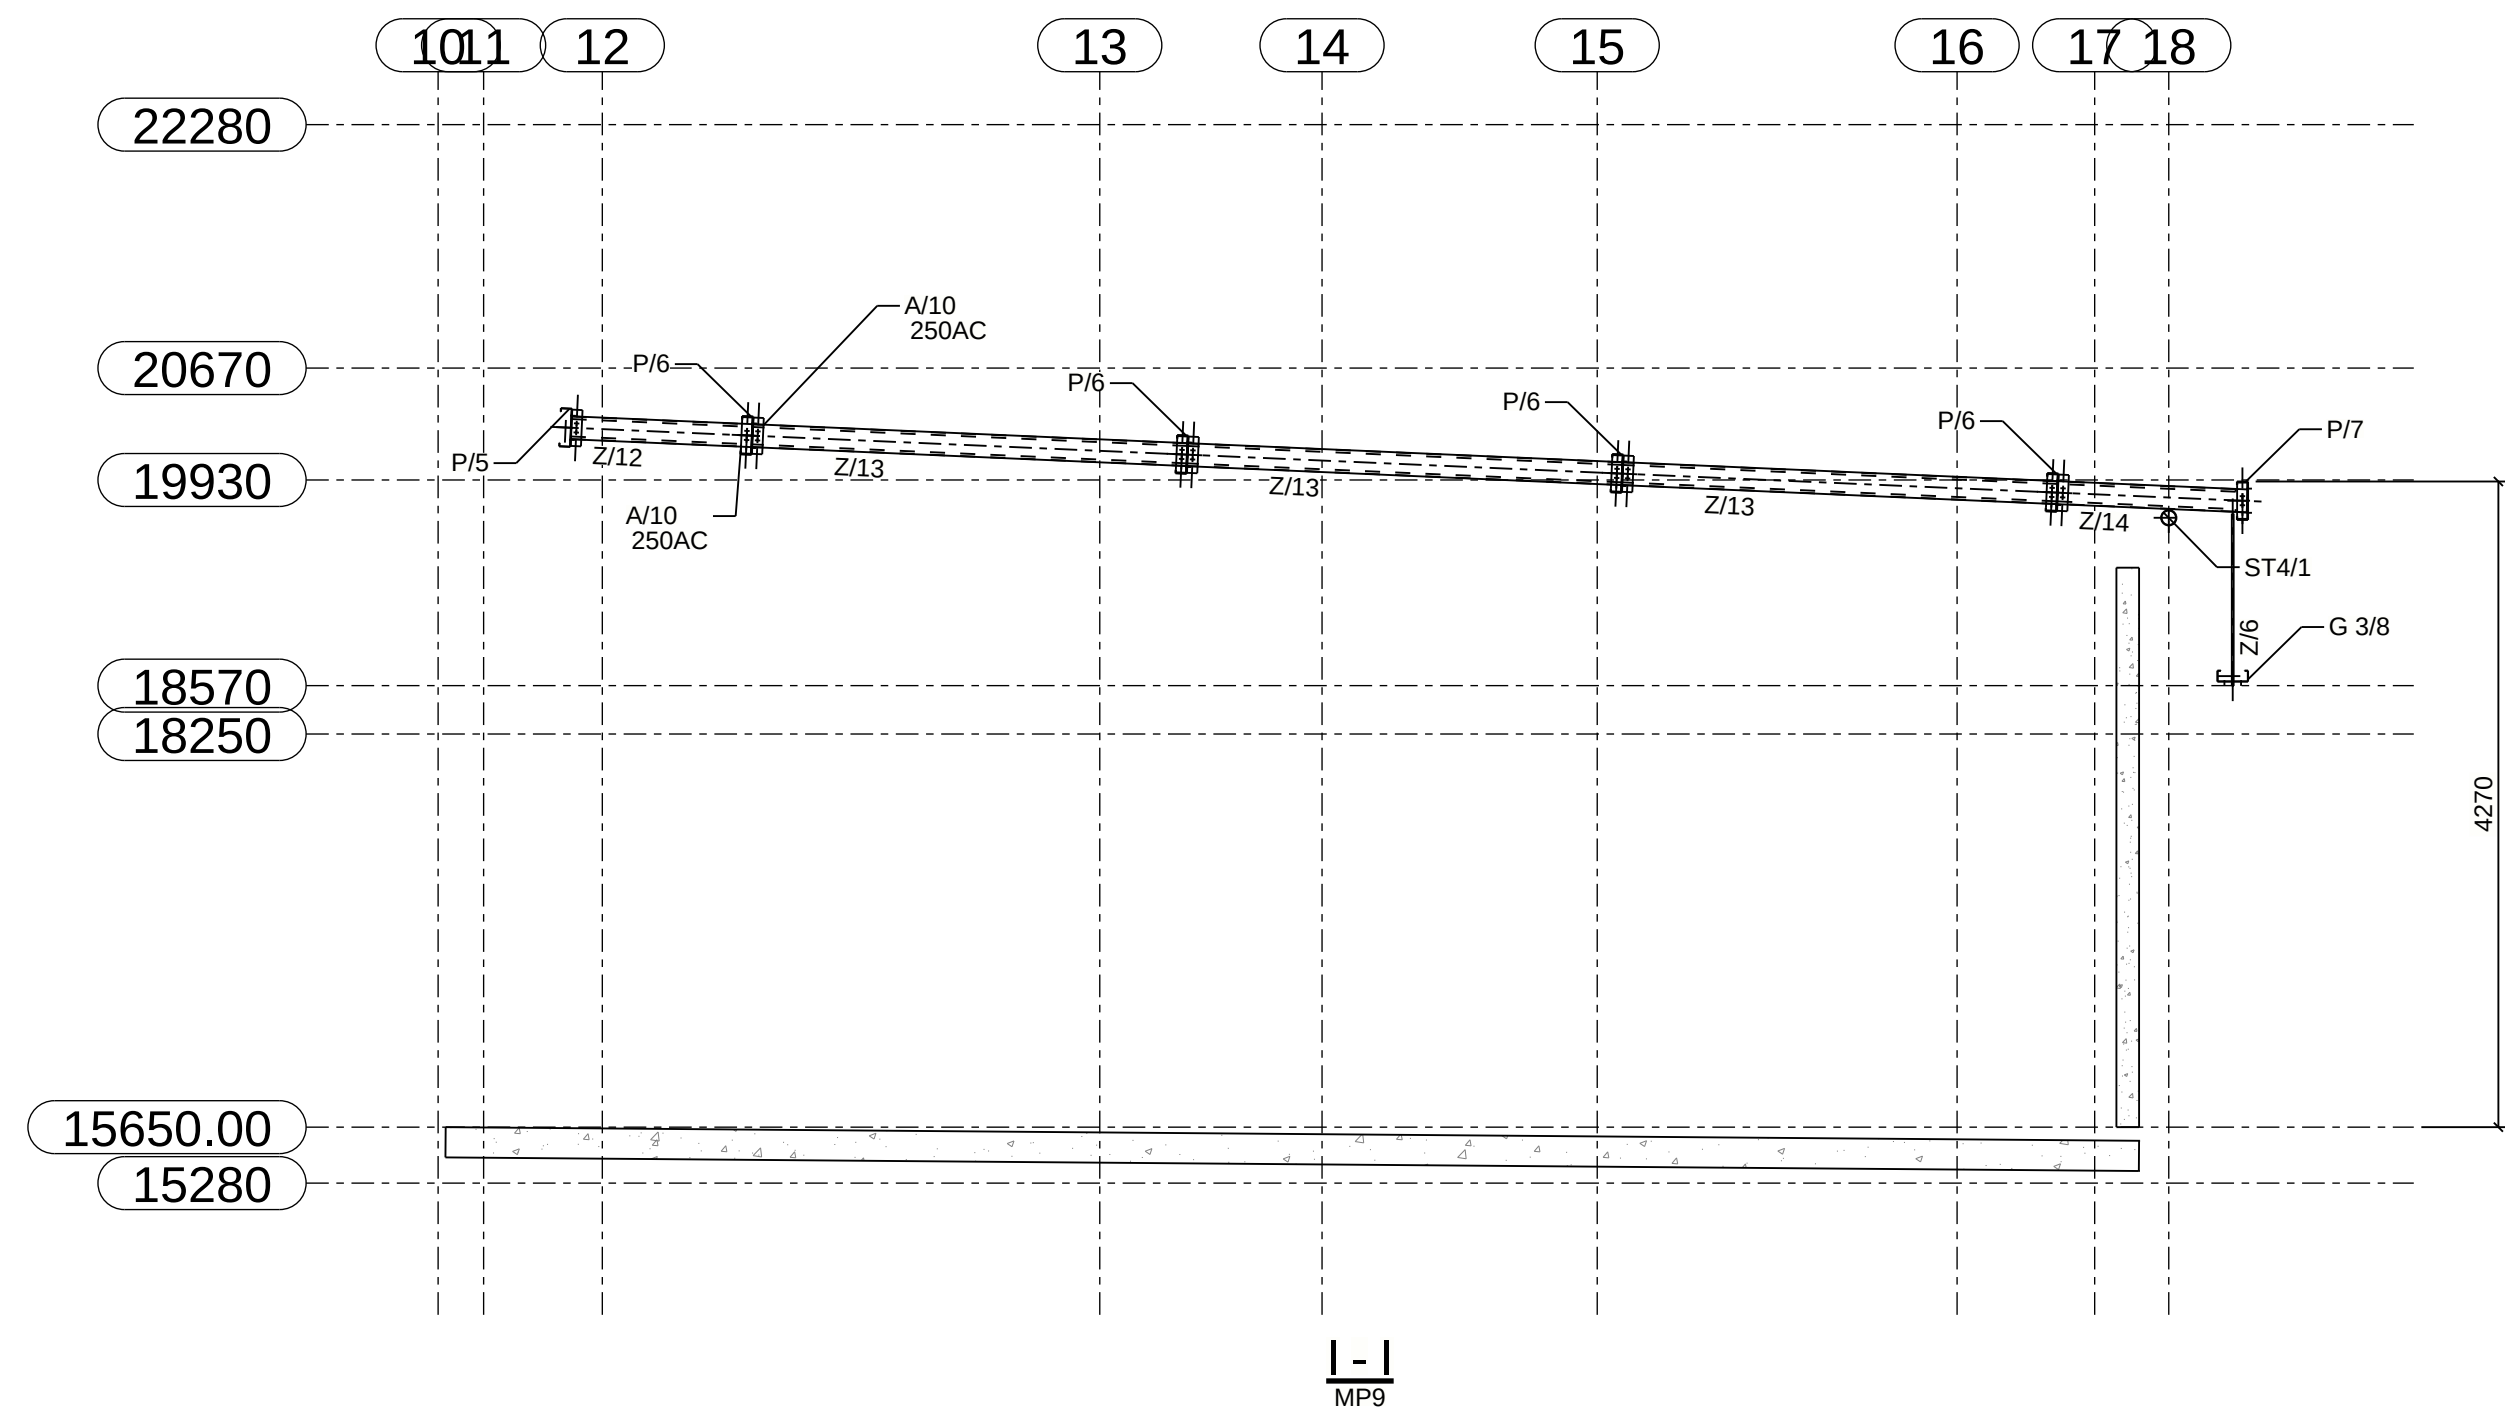

Notes:

Rev	By	Date	Description


MELTIQUE MEATS			Darren Gray CAD Services 597 Sherwood Creek Rd Upper Corindi NSW 2456		
43-45 COMMERCE ST					
SECTIONS			Drawn By: DG		
			Checked By:		
			Approved By:		
Scale: 1:50	Project No: 1442	Drawing No: MP15	Size: A1	Rev:	

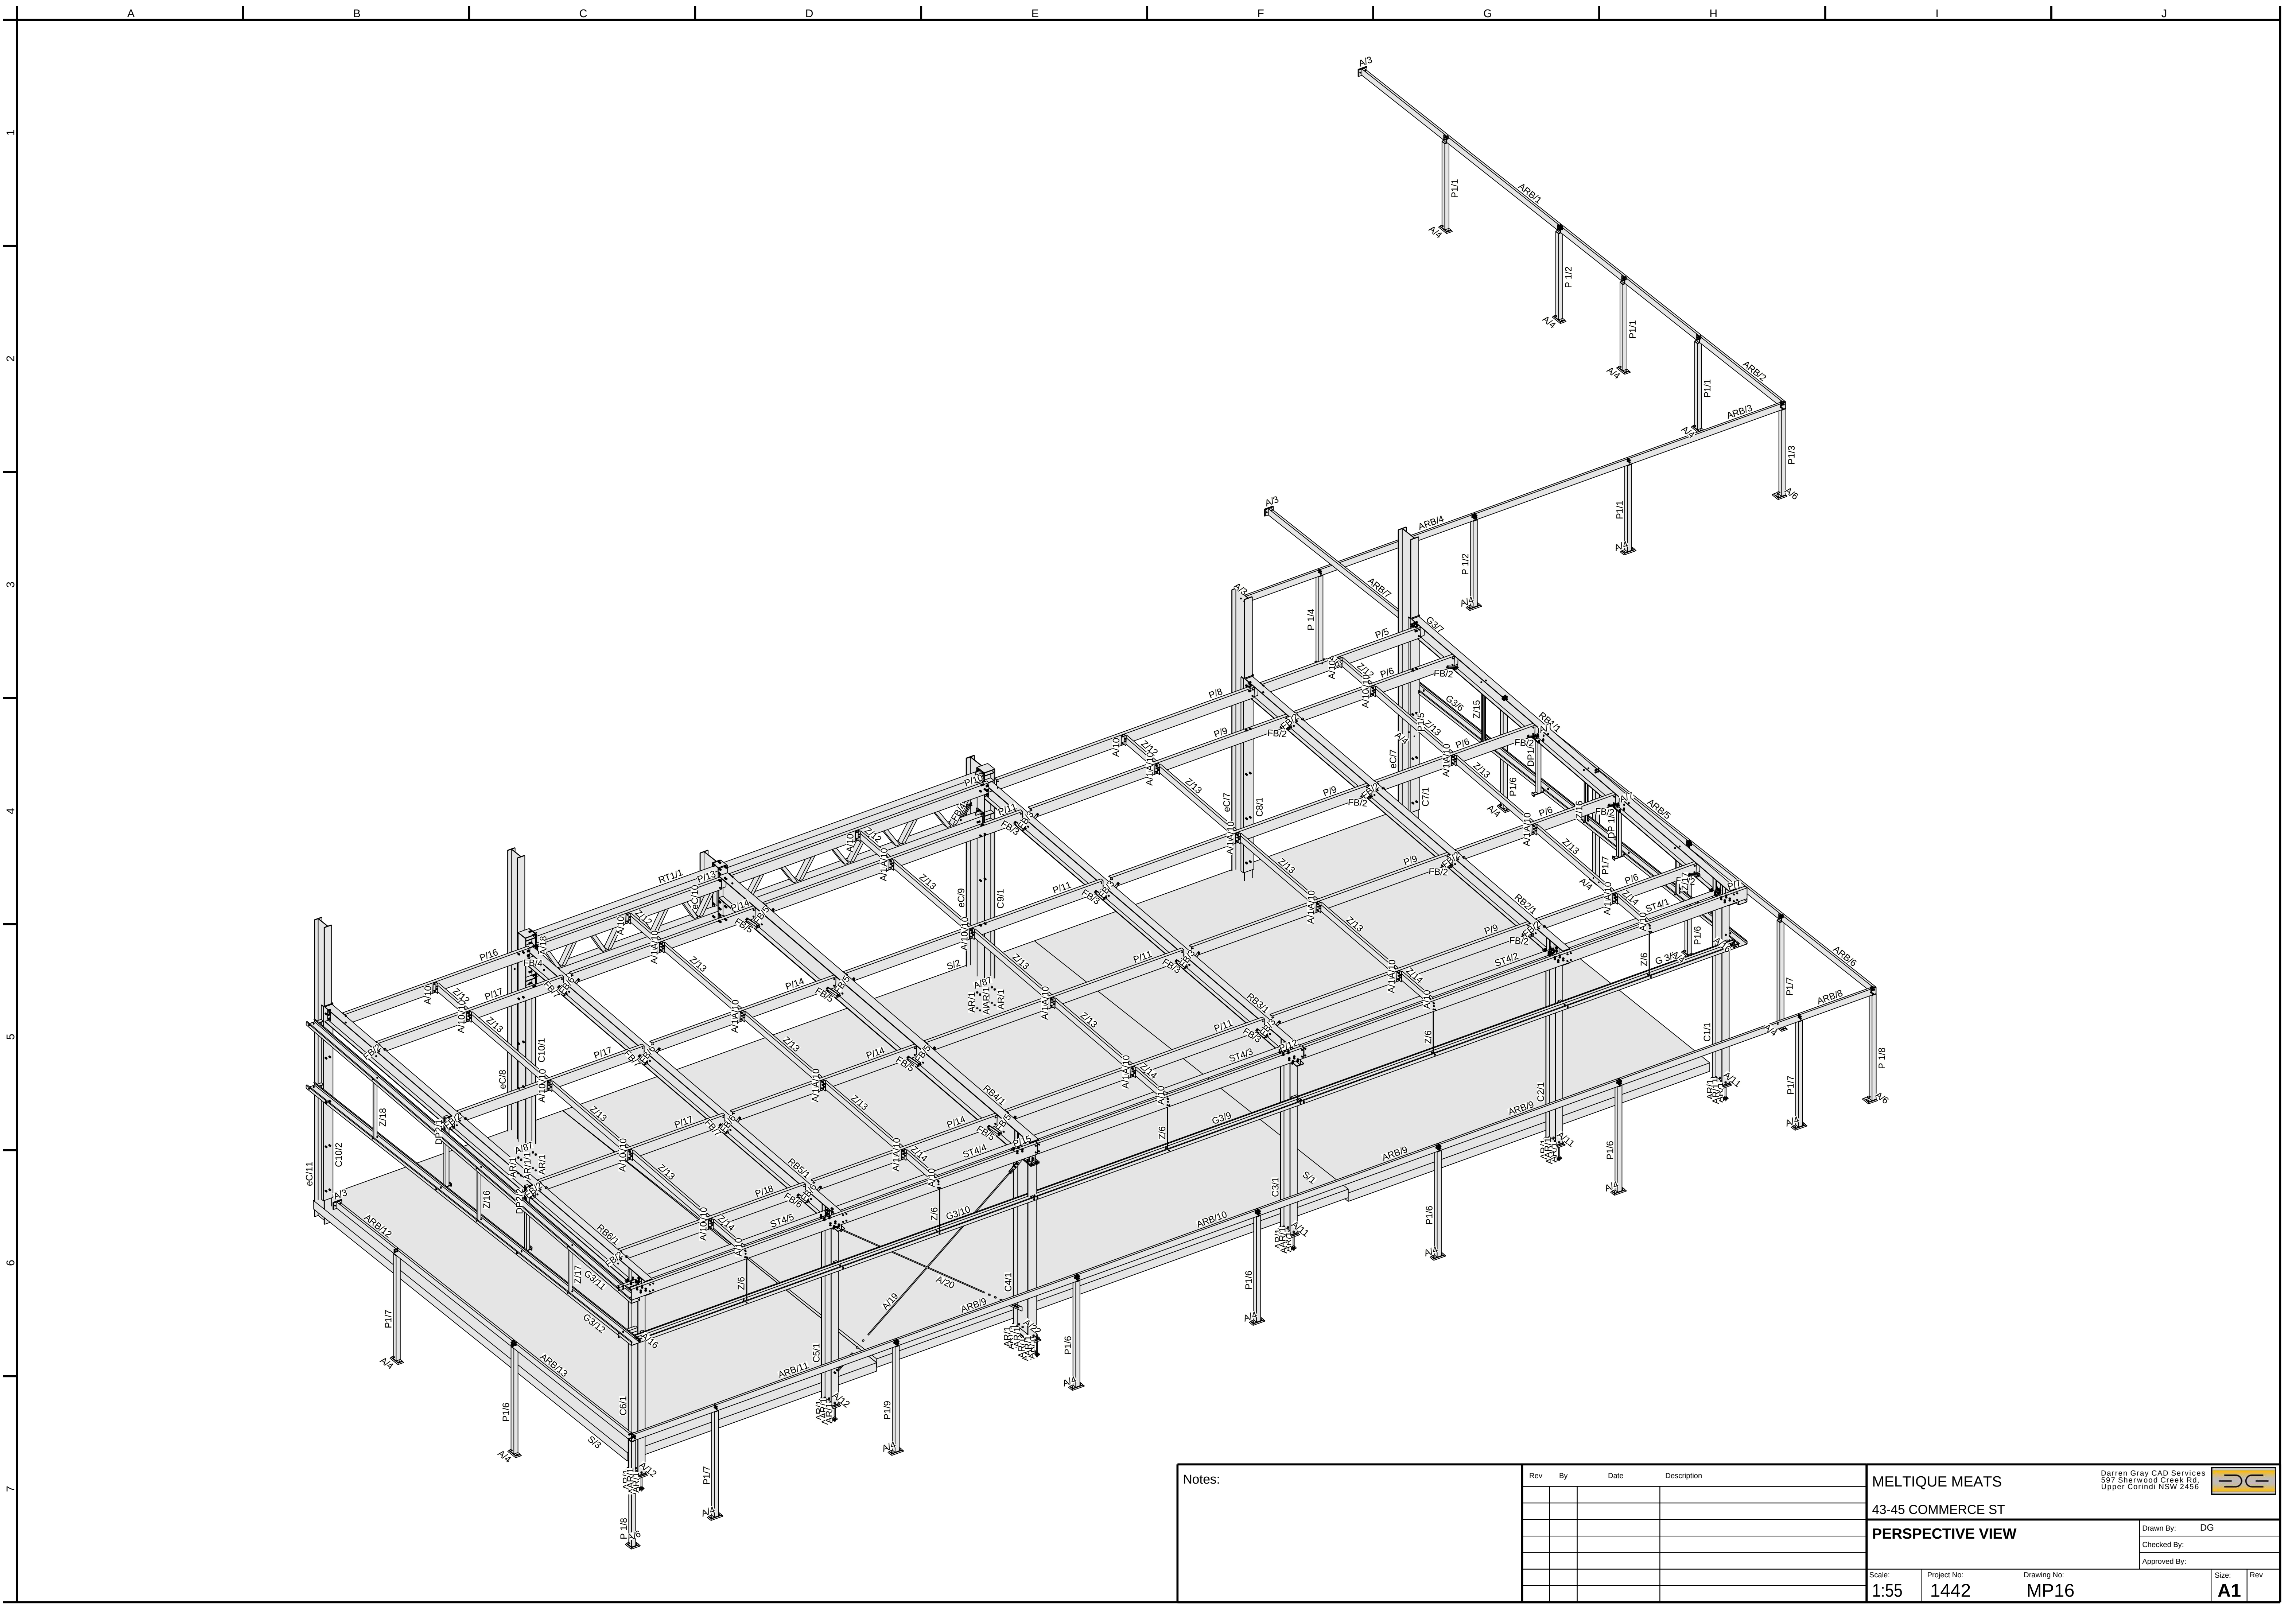


Notes:


Rev	By	Date	Description

MELTIQUE MEATS			Darren Gray CAD Services 597 Sherwood Creek Rd Upper Corindi NSW 2456		
43-45 COMMERCE ST					
PERSPECTIVE VIEW				Drawn By: DG	
				Checked By:	
				Approved By:	
Scale:	Project No:	Drawing No:		Size:	Rev
1:55	1442	MP16		A1	

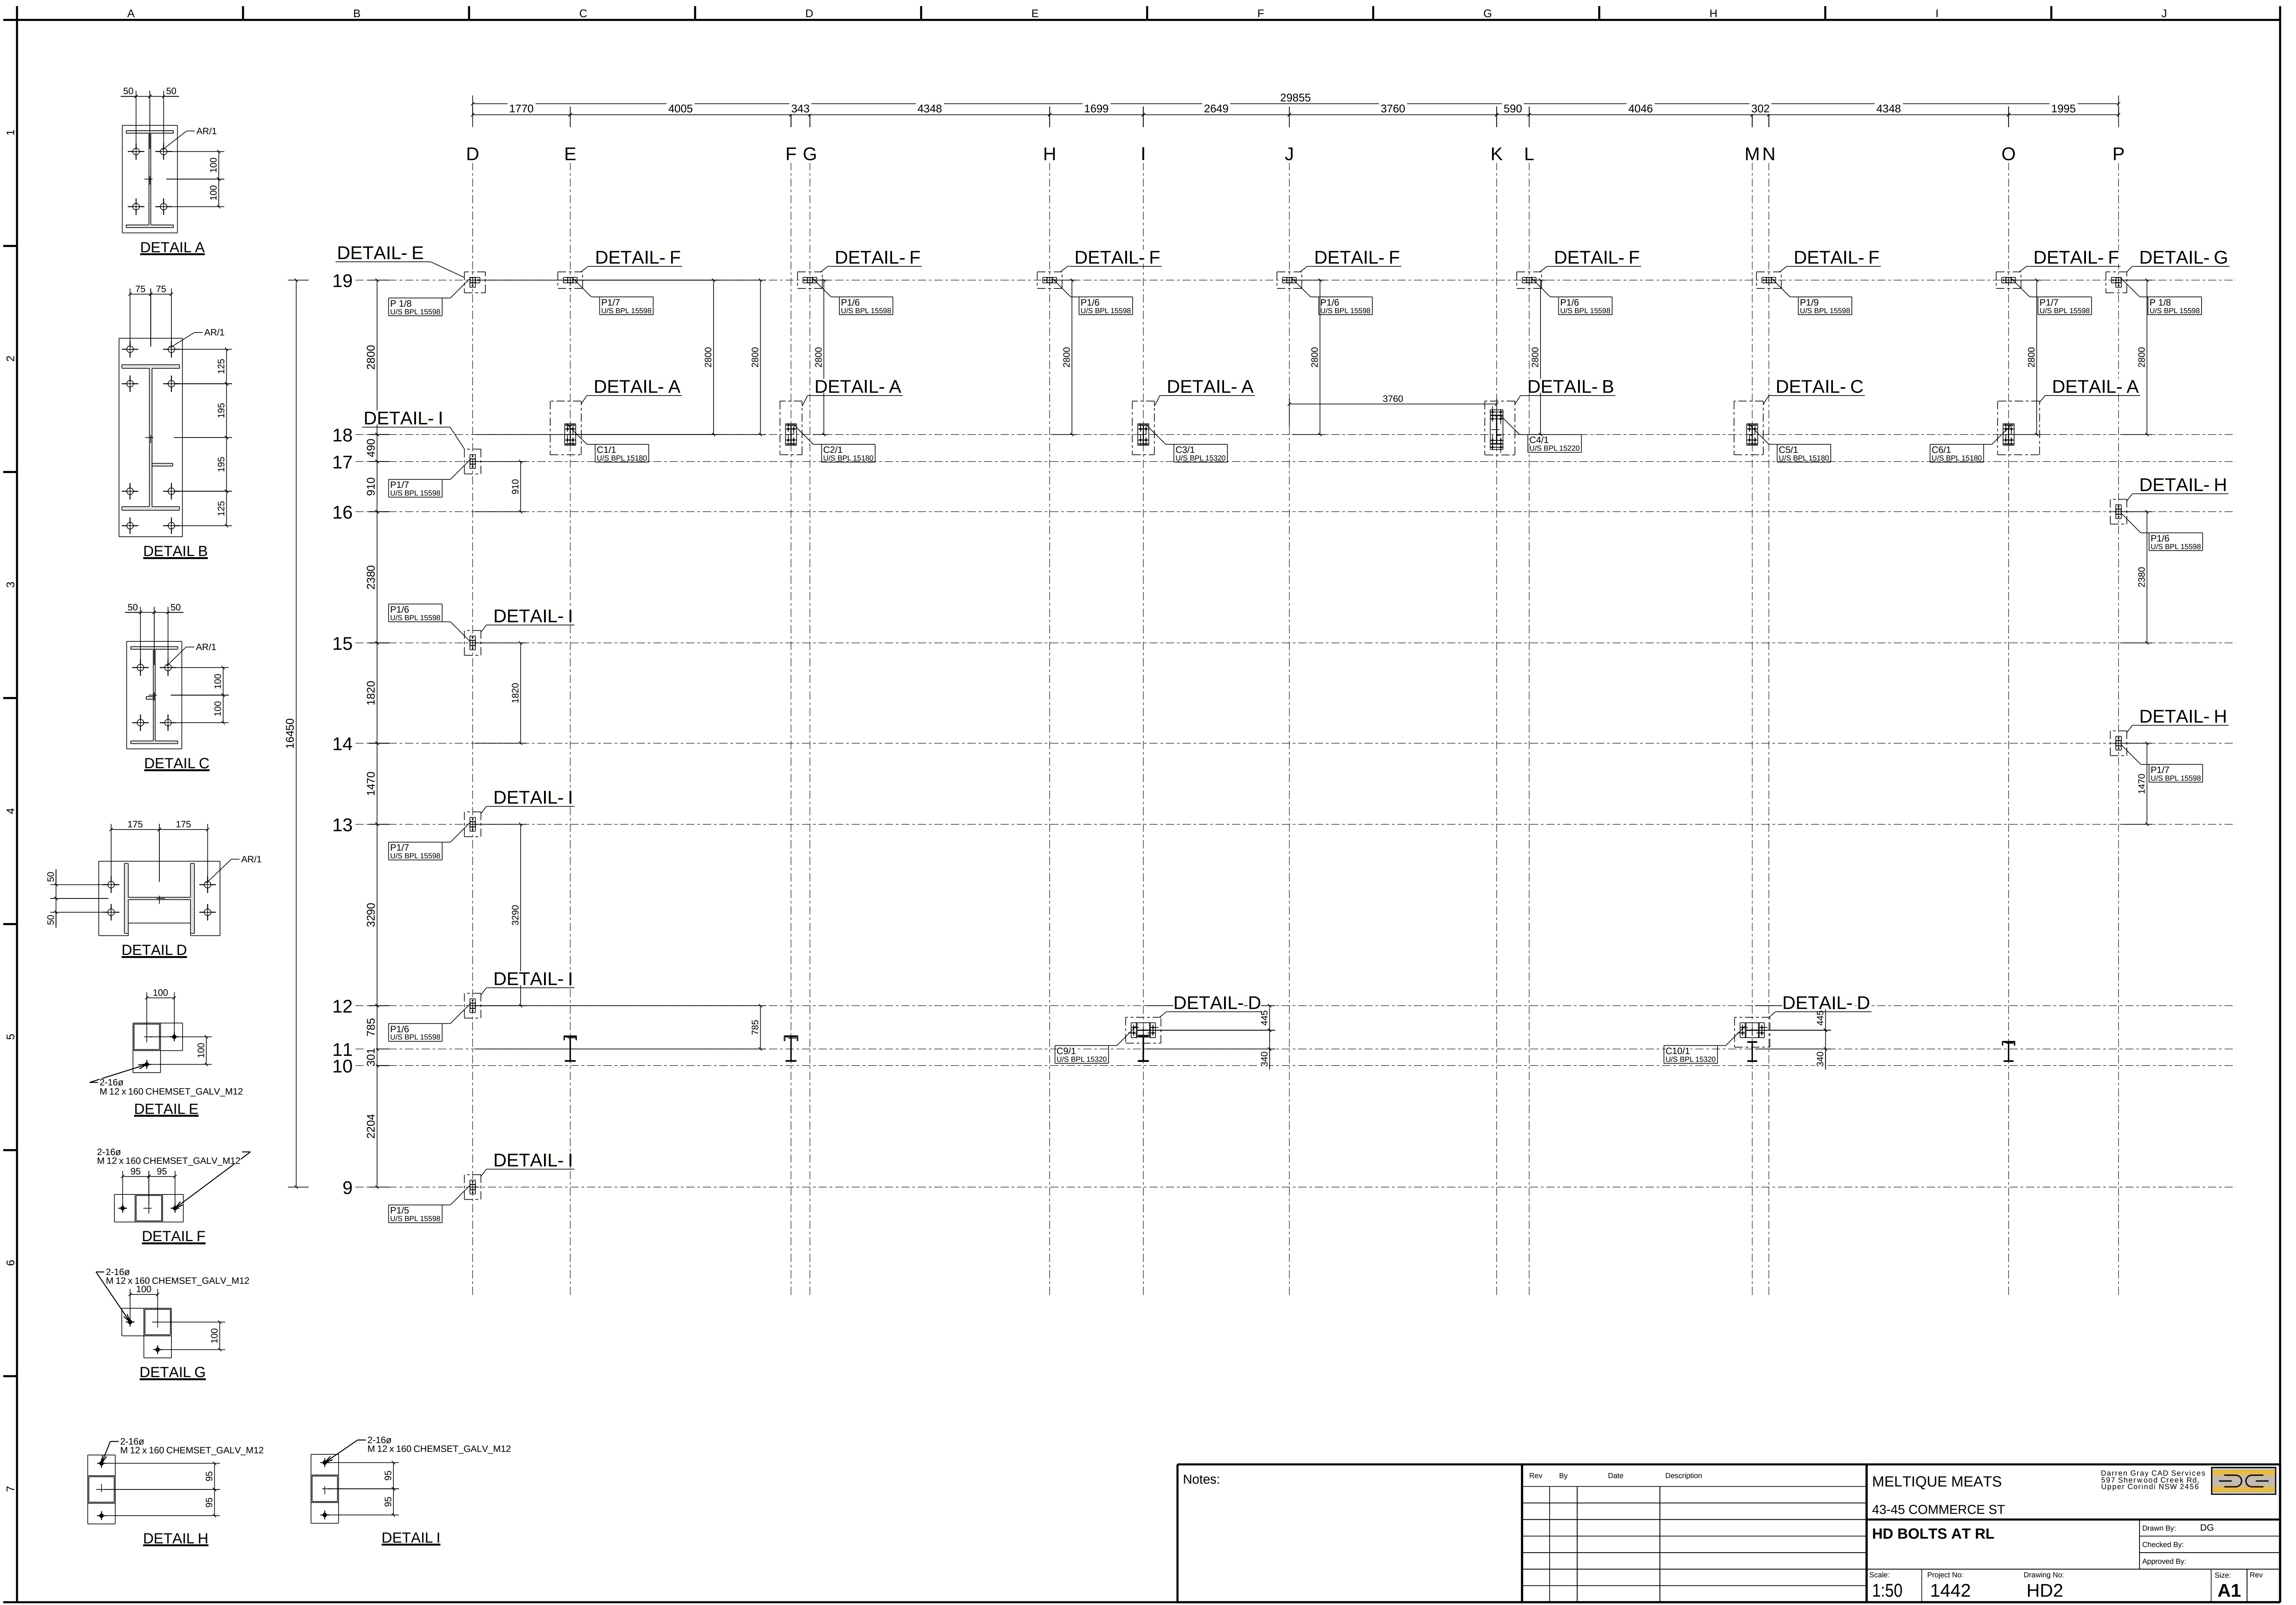


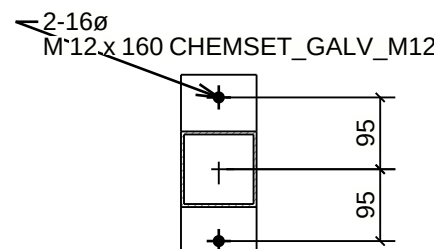


DETAIL A

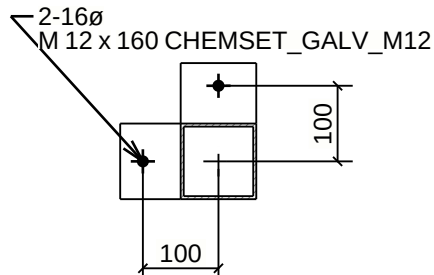


DETAIL B

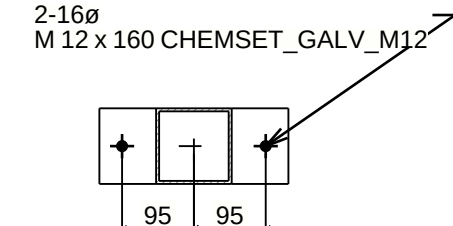

DETAIL C

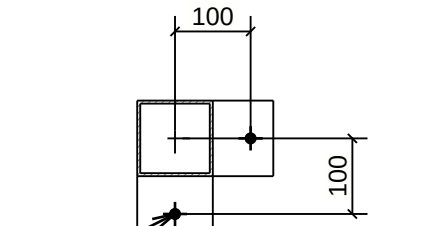

DETAIL D

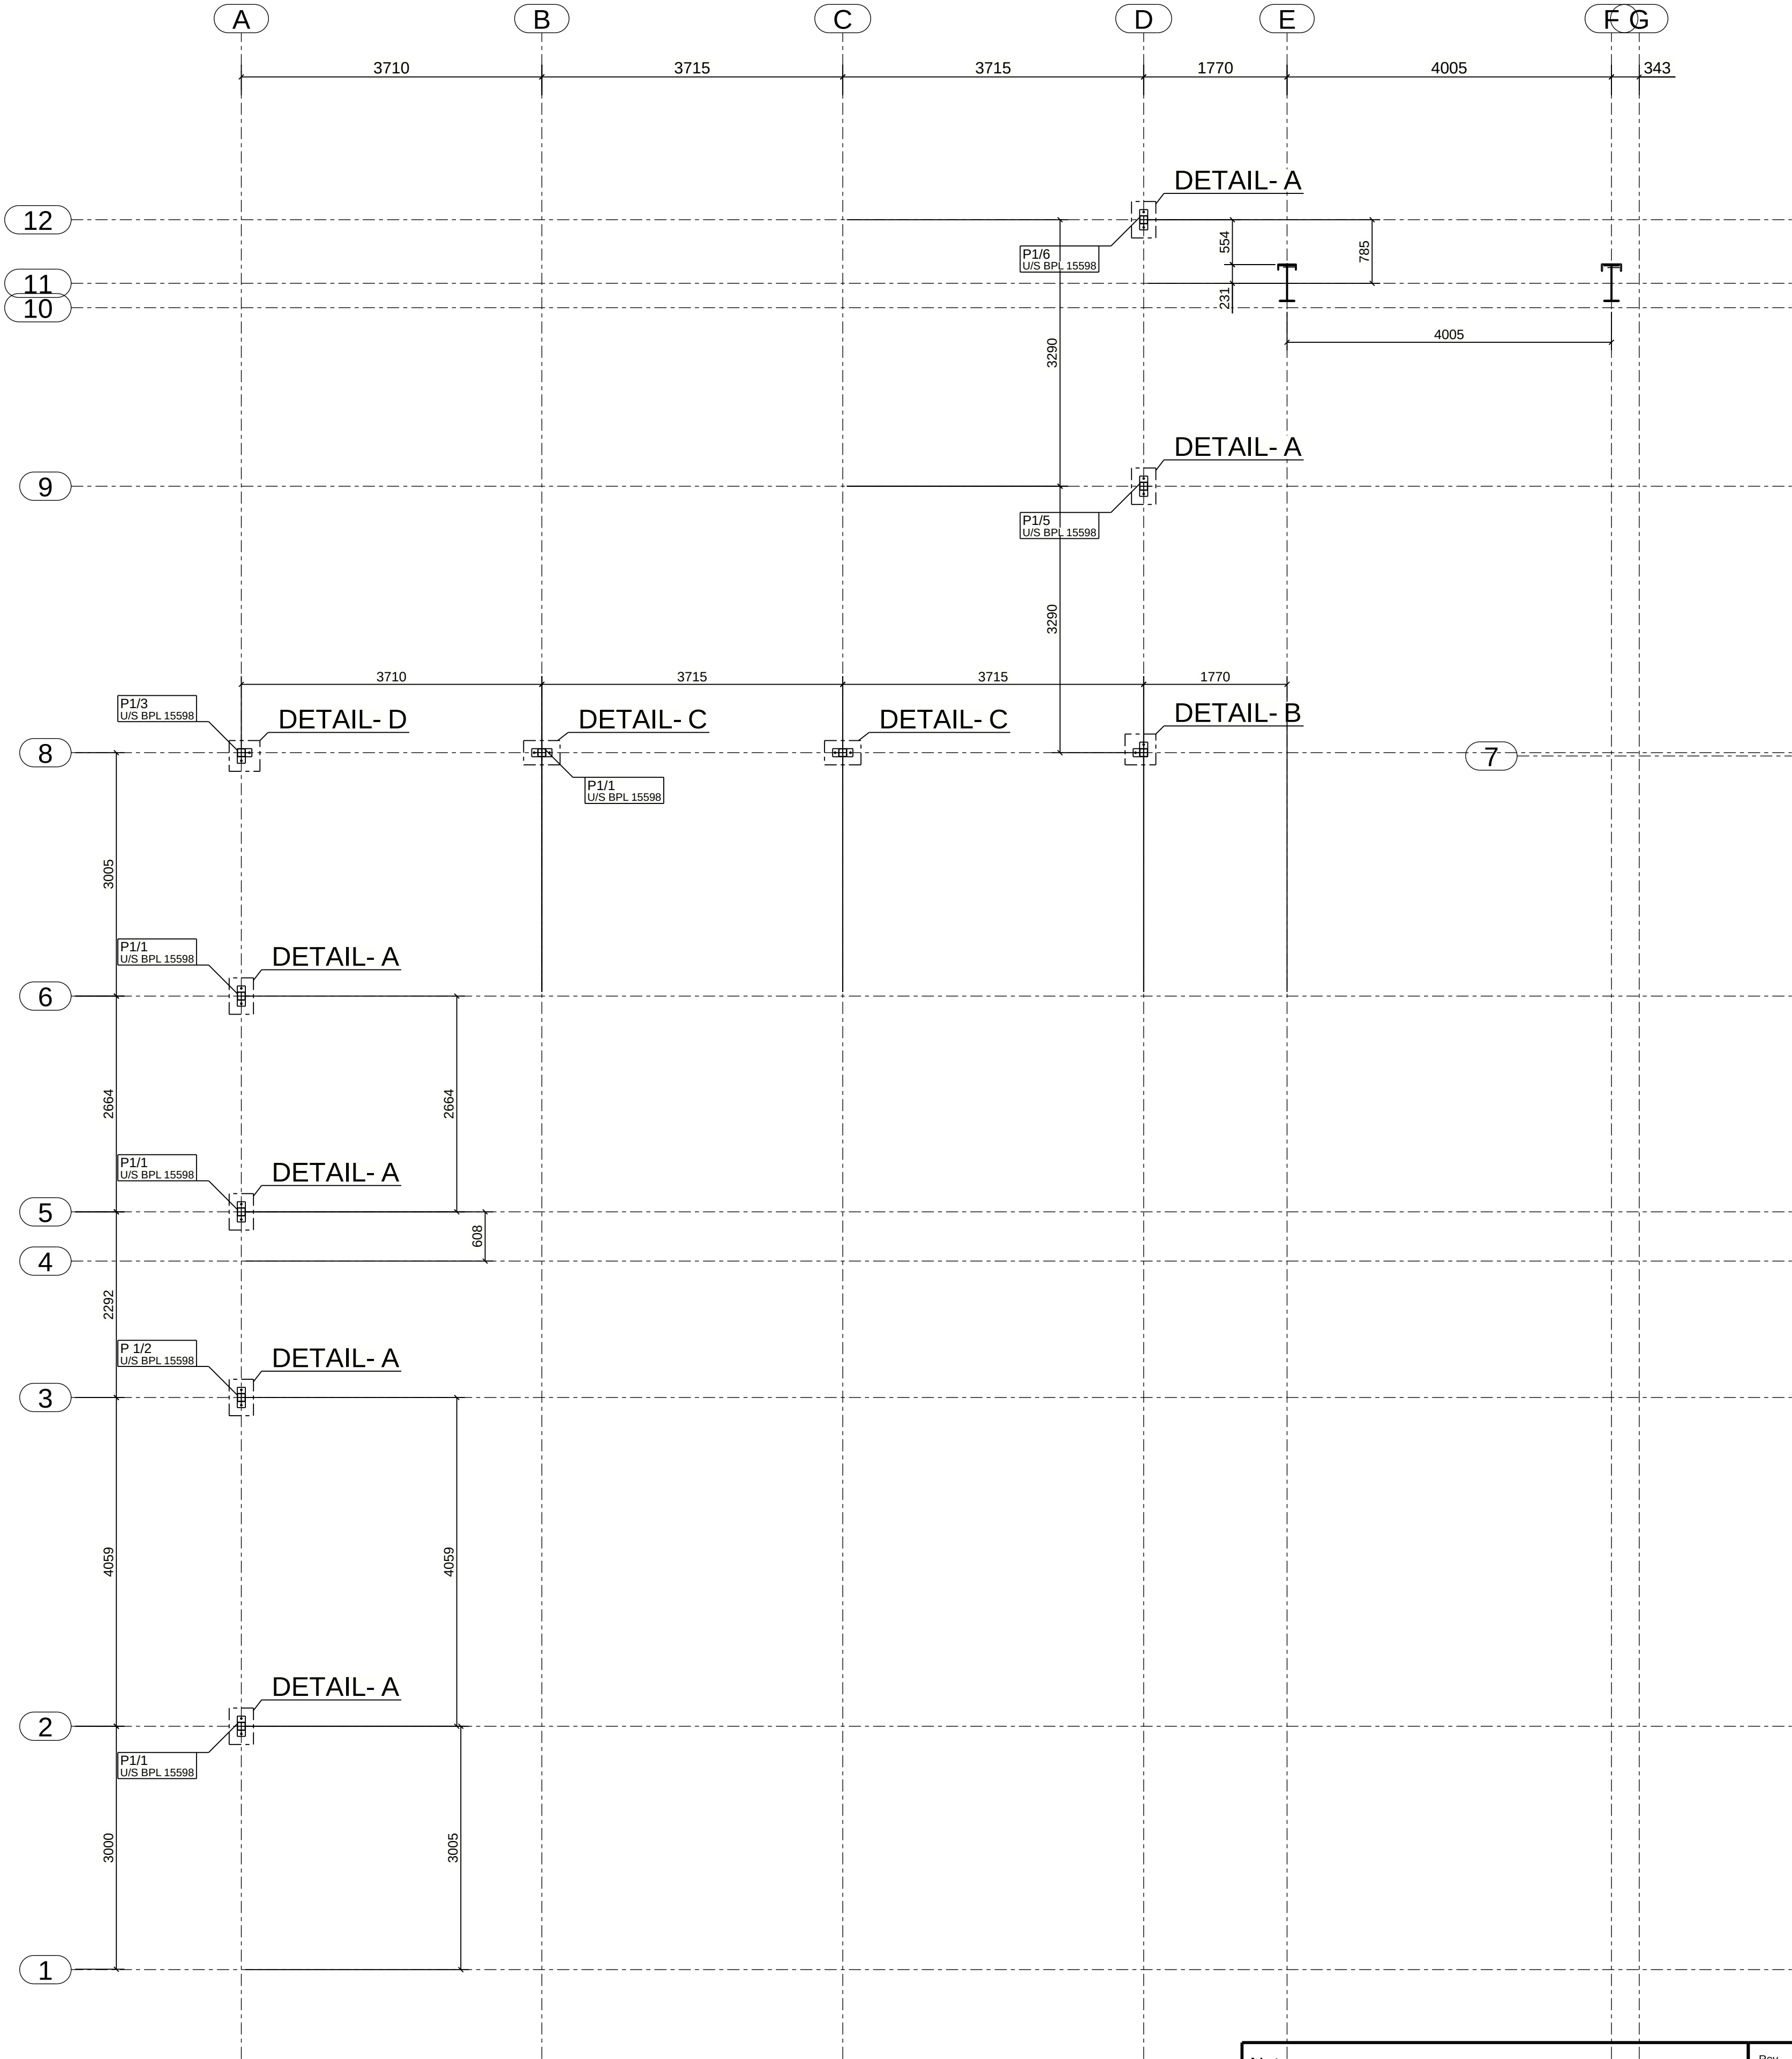

Notes:

Rev	By	Date	Description

MELTIQUE MEATS			43-45 COMMERCE ST		Drawn By: DG	
HD BOLTS AT RL					Checked By:	
					Approved By:	
Scale:	Project No:	Drawing No:	Size:	Rev		
1:50	1442	HD3	A1			

Darren Gray CAD Services
597 Sherwood Creek Rd
Upper Corindi NSW 2456

