


	Catalog	
2 - MP1 - Rev F.pdf		1
4 - MP2 - Rev F.pdf		2
14 - MP11 - Rev A.pdf		3
15 - MP12 - Rev A.pdf		4
16 - MP13 - Rev A.pdf		5
17 - MP14 - Rev A.pdf		6
18 - MP15 - Rev A.pdf		7
19 - MP16 - Rev A.pdf		8
20 - MP17 - Rev A.pdf		9
21 - MP18 - Rev A.pdf		10
22 - MP19 - Rev A.pdf		11
23 - MP20 - Rev A.pdf		12
24 - MP21 - Rev A.pdf		13
25 - MP22 - Rev A.pdf		14
26 - MP23 - Rev A.pdf		15
27 - MP24 - Rev A.pdf		16
28 - MP25 - Rev A.pdf		17
13 - HD1 - Rev B.pdf		18

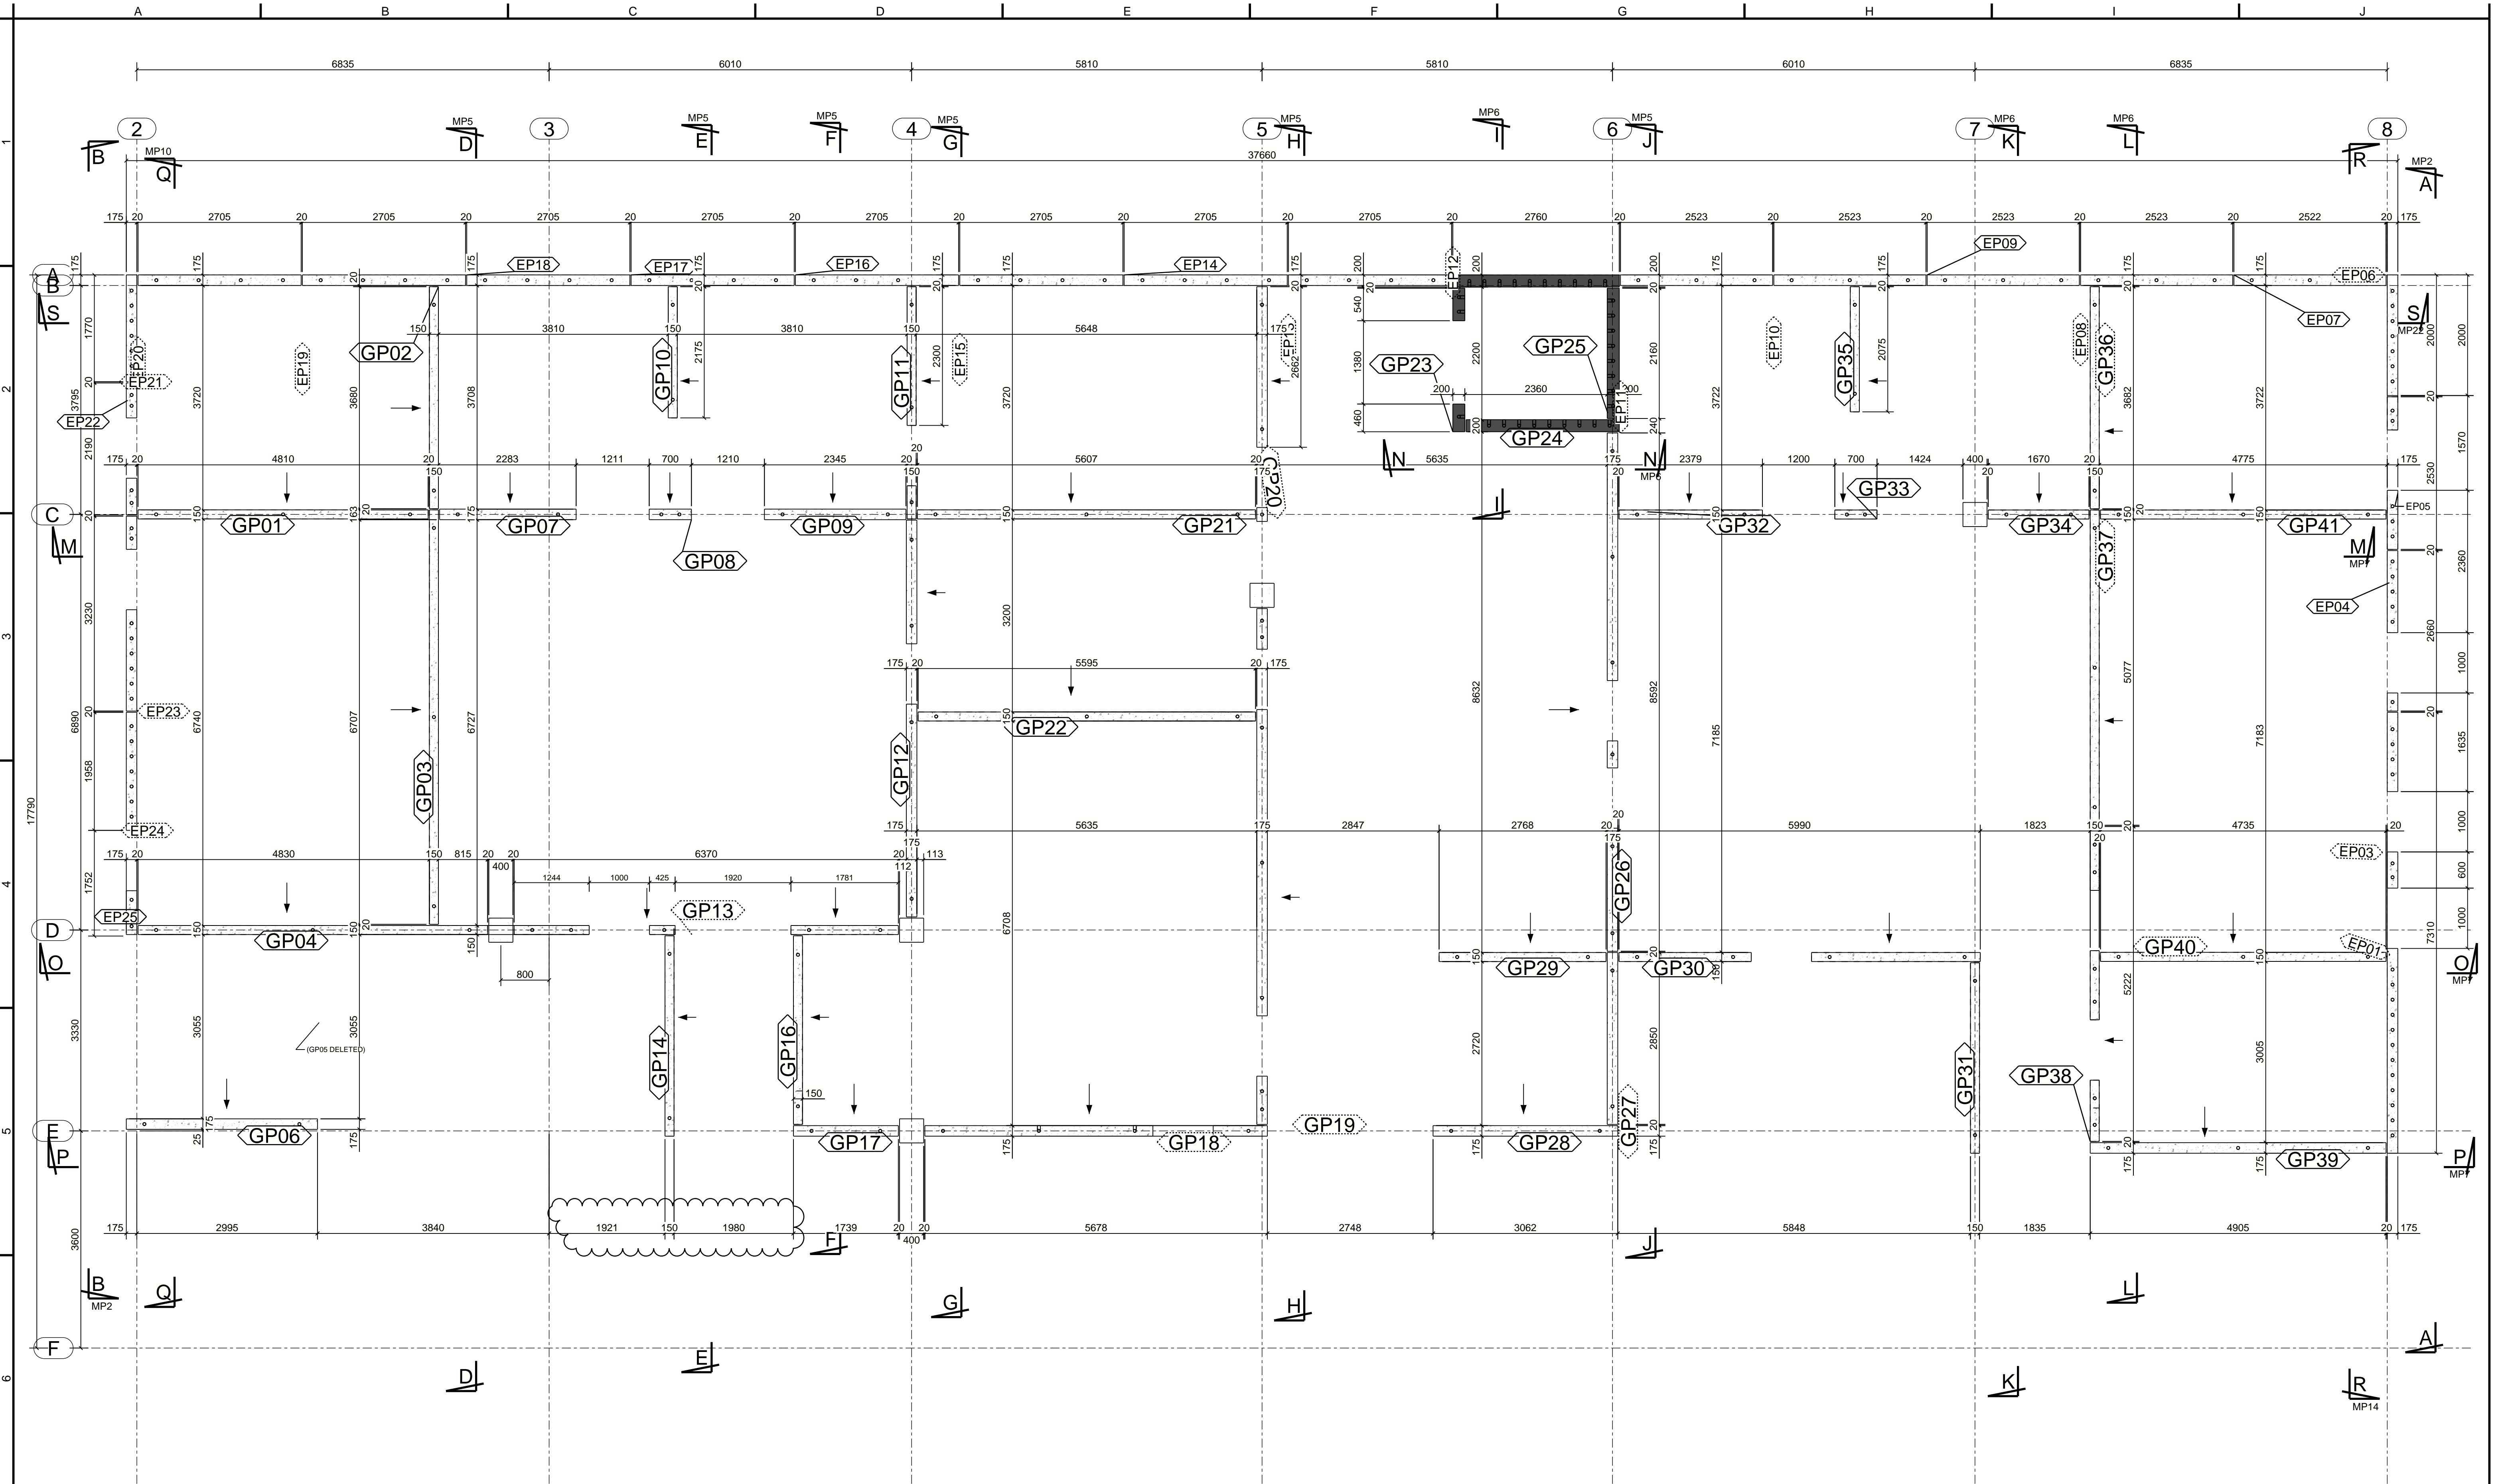

Notes:
TF & TB BOLTS TO HAVE HARDNED
WASHER UNDER TURNING PART
TB & TF CONNECTION TO USE LOAD IND WASHERS.

Rev	By	Date	Description
F	DG	08/07/2021	PANEL GP14 MOVED BACK TO ORIGINAL LOCATION
E	DG	08/07/2021	RE-ISSUE 07-07-21
E	DG	15/06/2021	PANELS MOVED ONTO GRID
D	DG	09/06/2021	CHANGES TO GROUND FLR AS PER REVIEW
C	DG	04/06/2021	CONC COL MOVED, LIFT DOOR MOVED
B	DG	01/06/2021	EXT PANELS CHANGED, PENOS ADDED
A	DG	01/06/2021	EXT PANELS CHANGED, PENOS ADDED

MNC HIGH PERFORMANCE***

12 Hawke Drive,
Woolgoolga NSW 2456

PANEL SET-OUT

GROUND FLOOR

Scale: 1:50

Project No: 1392

Drawing No: MP1


Drawn By: DG


Checked By:

Approved By:

Size: A1

Rev: F


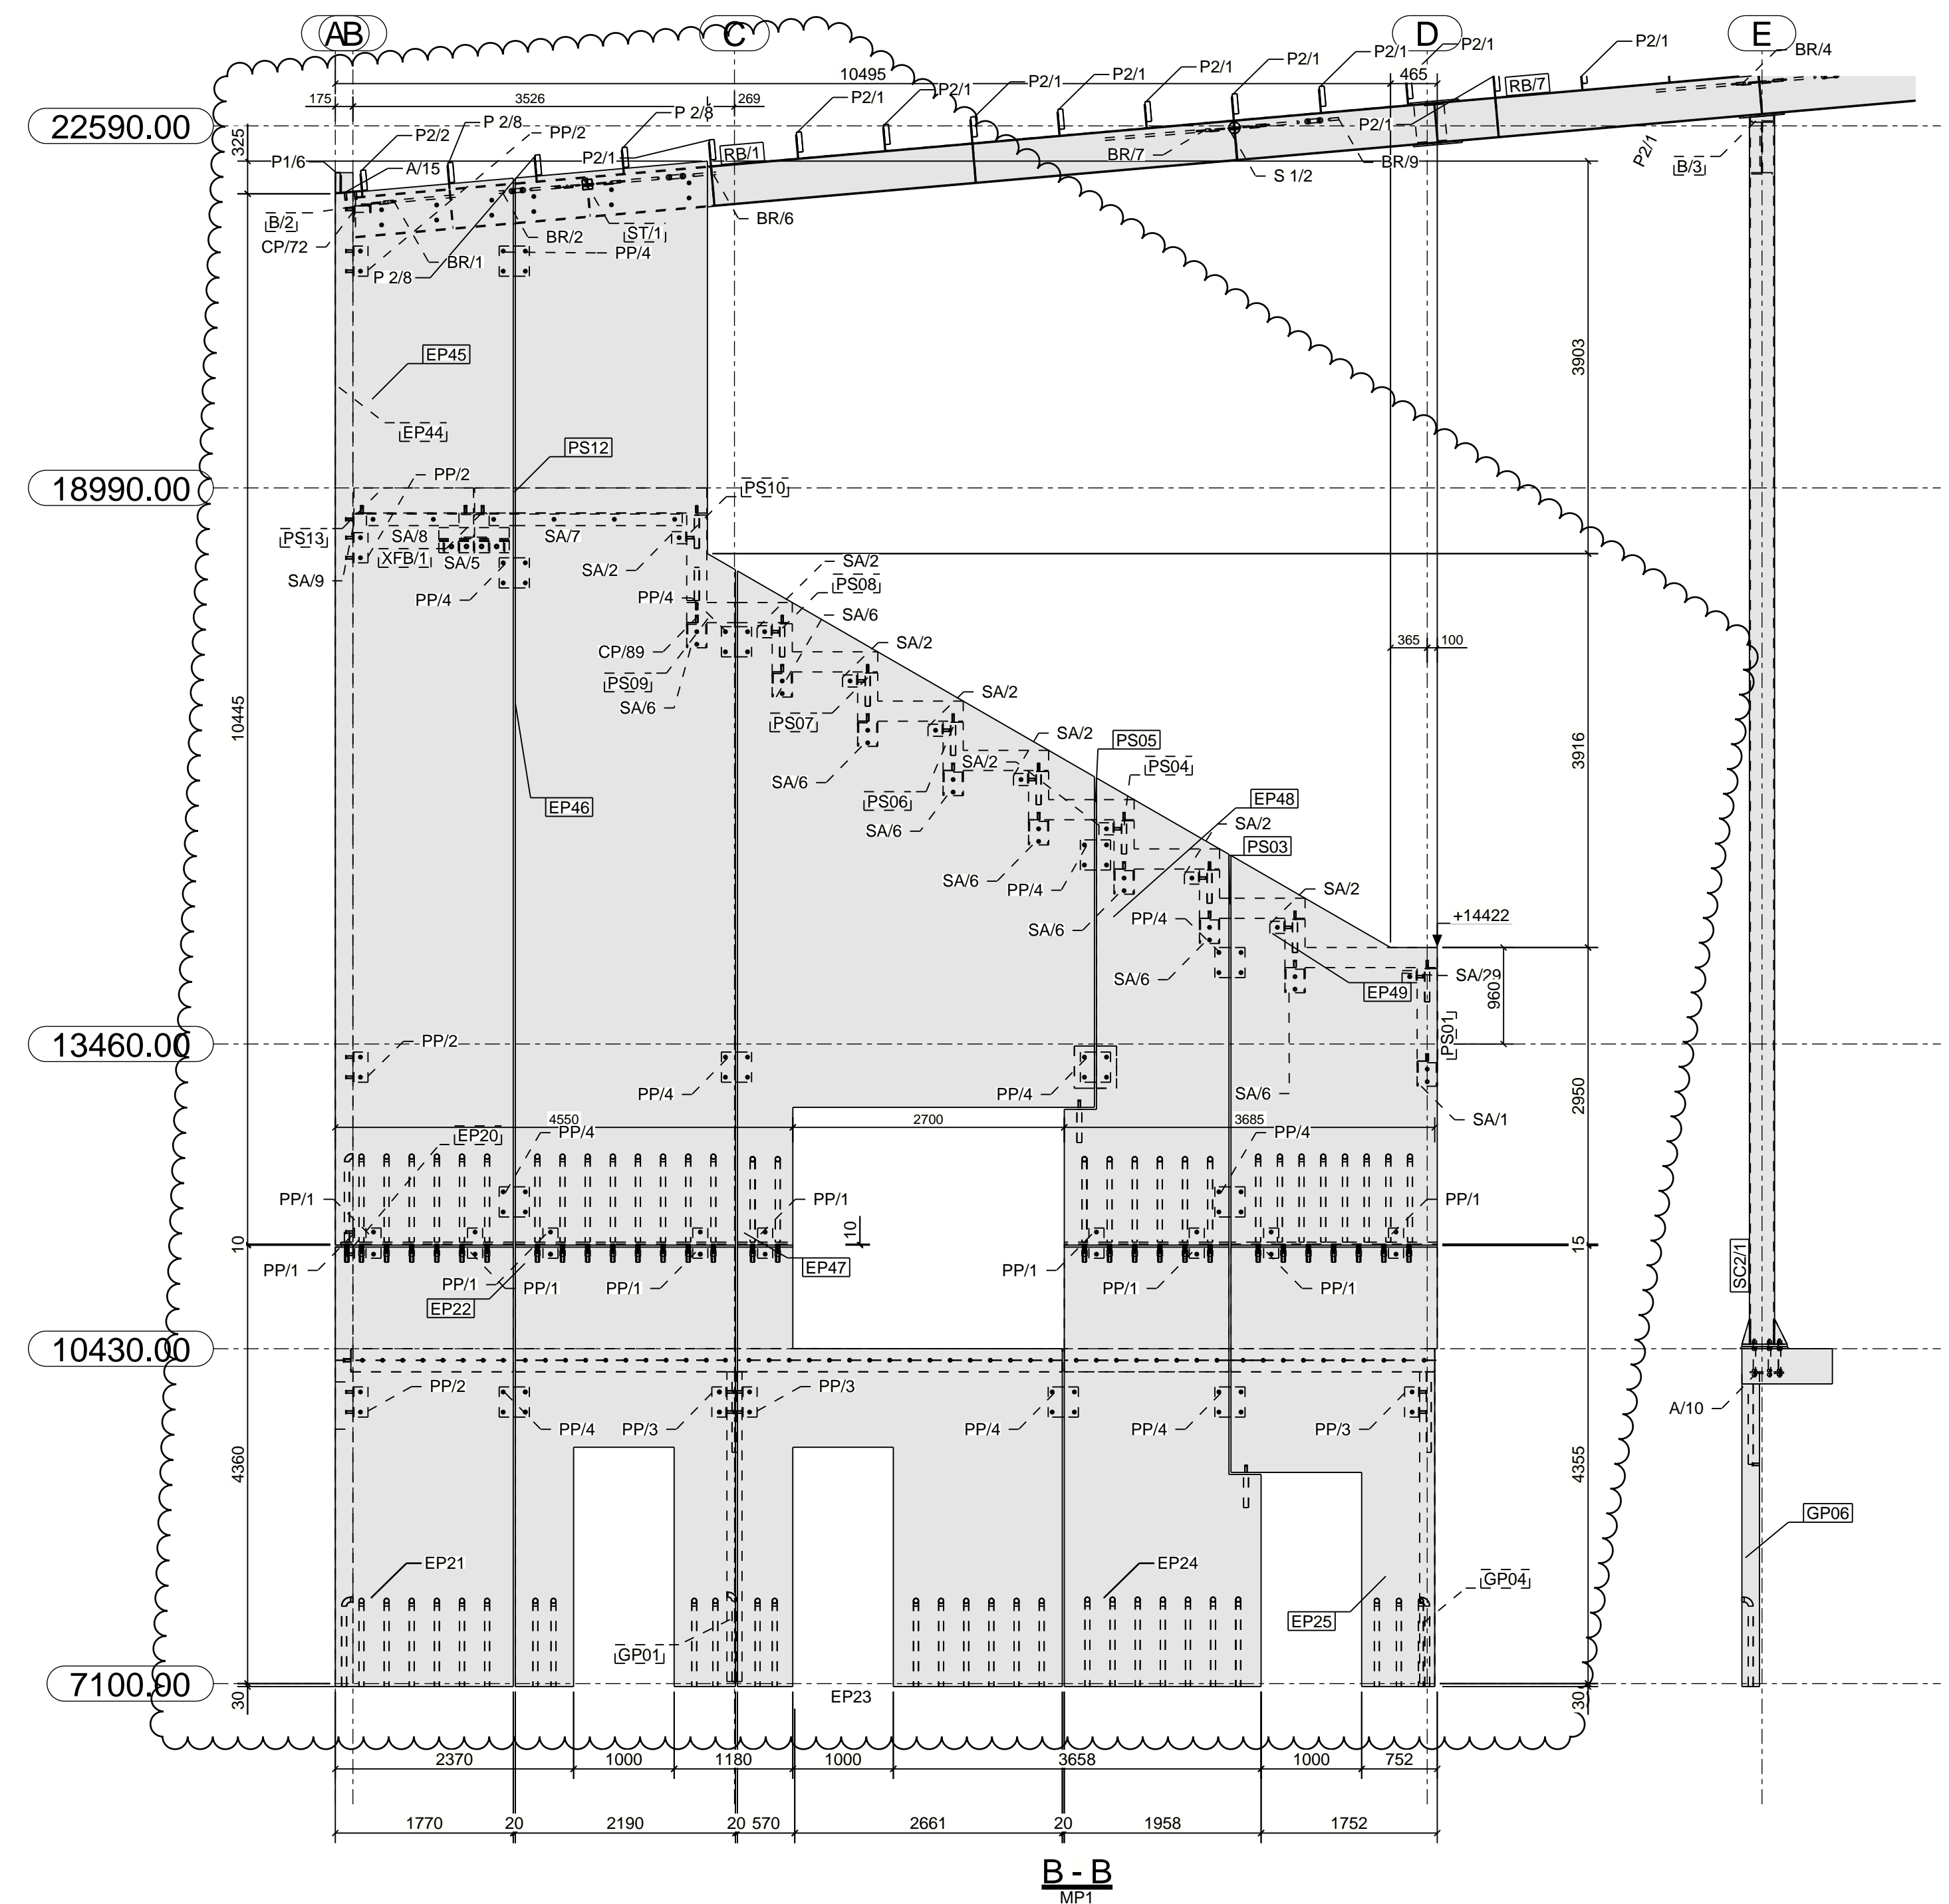


MNC HIGH PERFORMANCE*** AL LOCATION		Darren Gray CAD Services 12 Hawke Drive, Woolgoolga NSW 2456		
REVIEW PANEL SECTIONS A & B		Drawn By: DG		
		Checked By:		
		Approved By:		
Scale: 1:50	Project No: 1392	Drawing No: MP2	Size: A1	Rev F


[illegible]

Darren Gray CAD Services
12 Hawke Drive,
Woolgoolga NSW 2456


Rev	A
-----	---

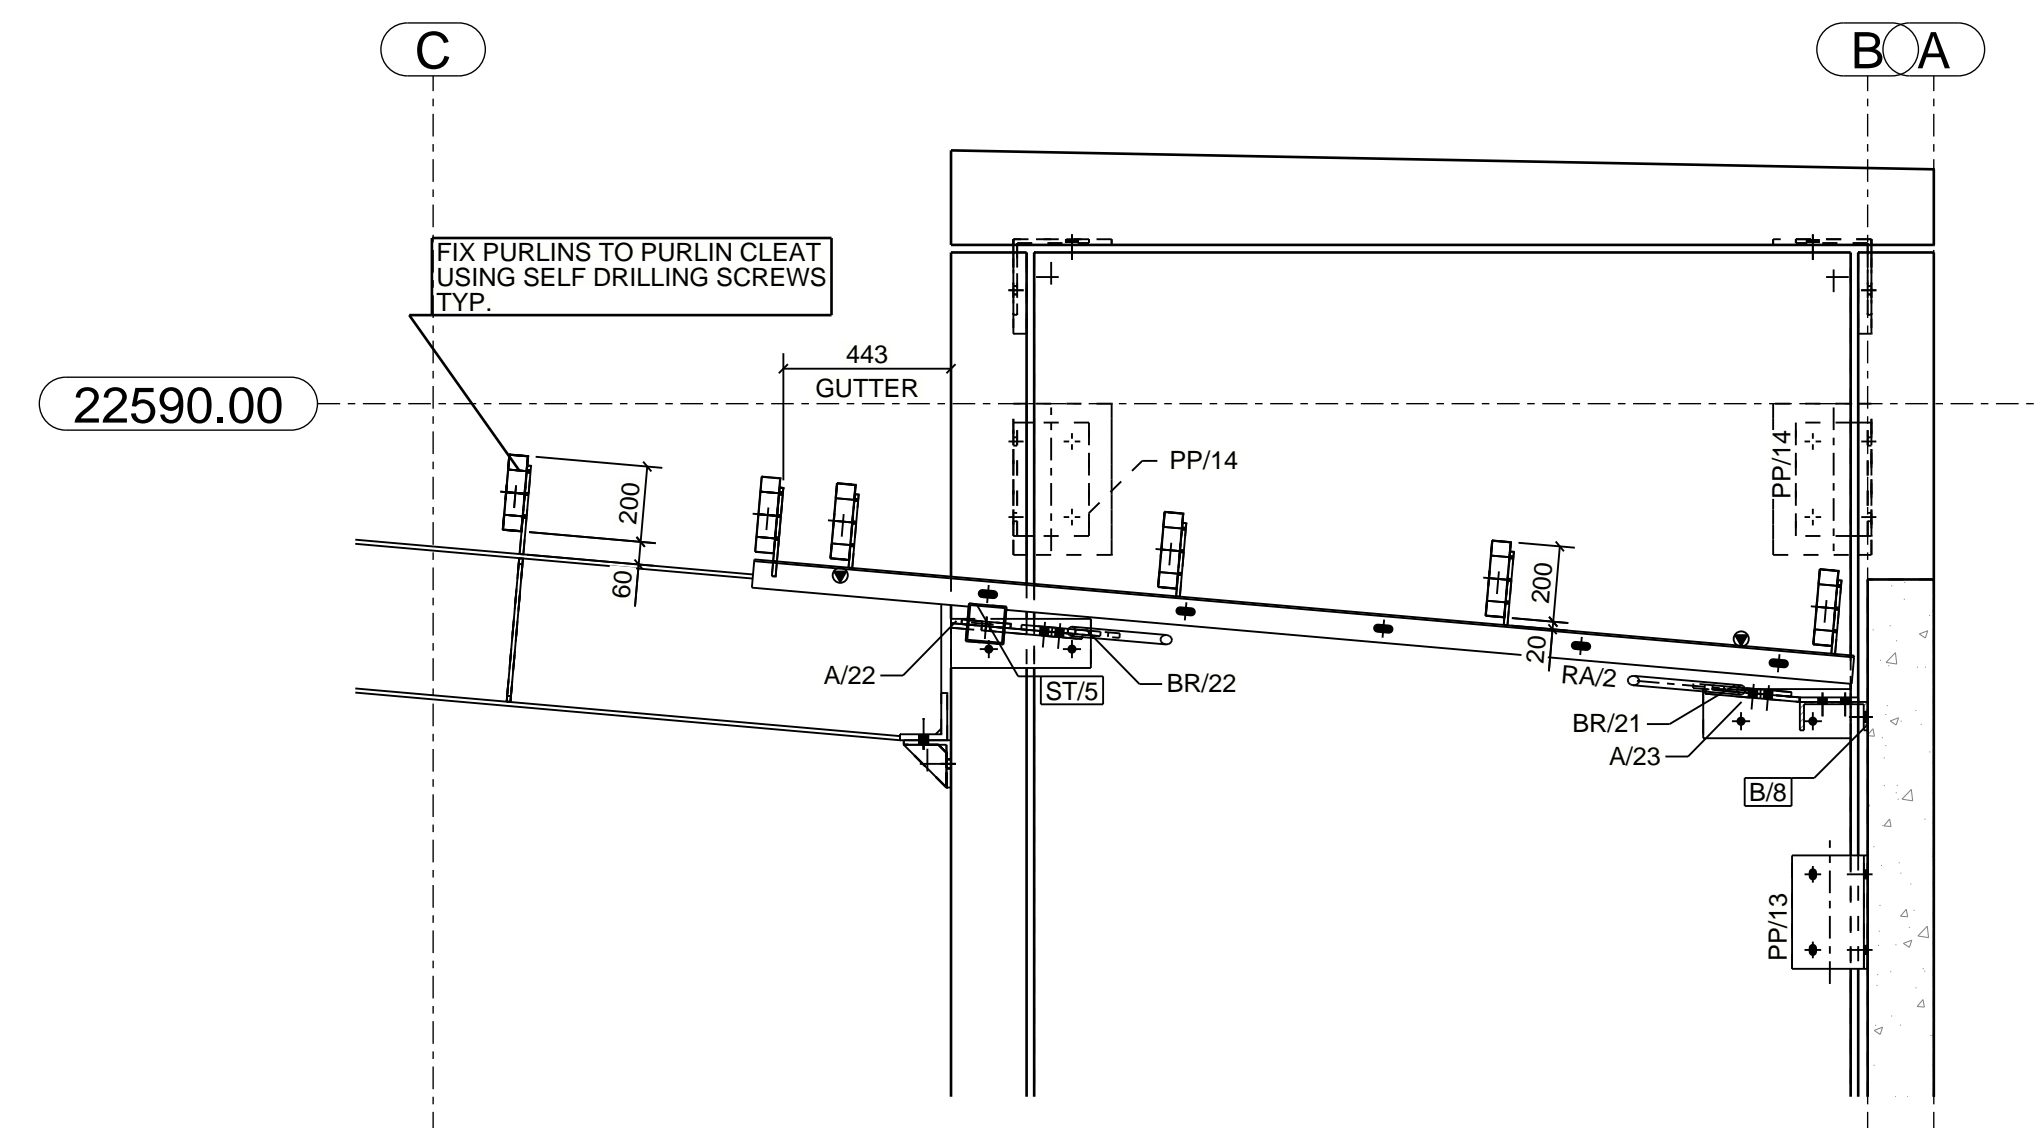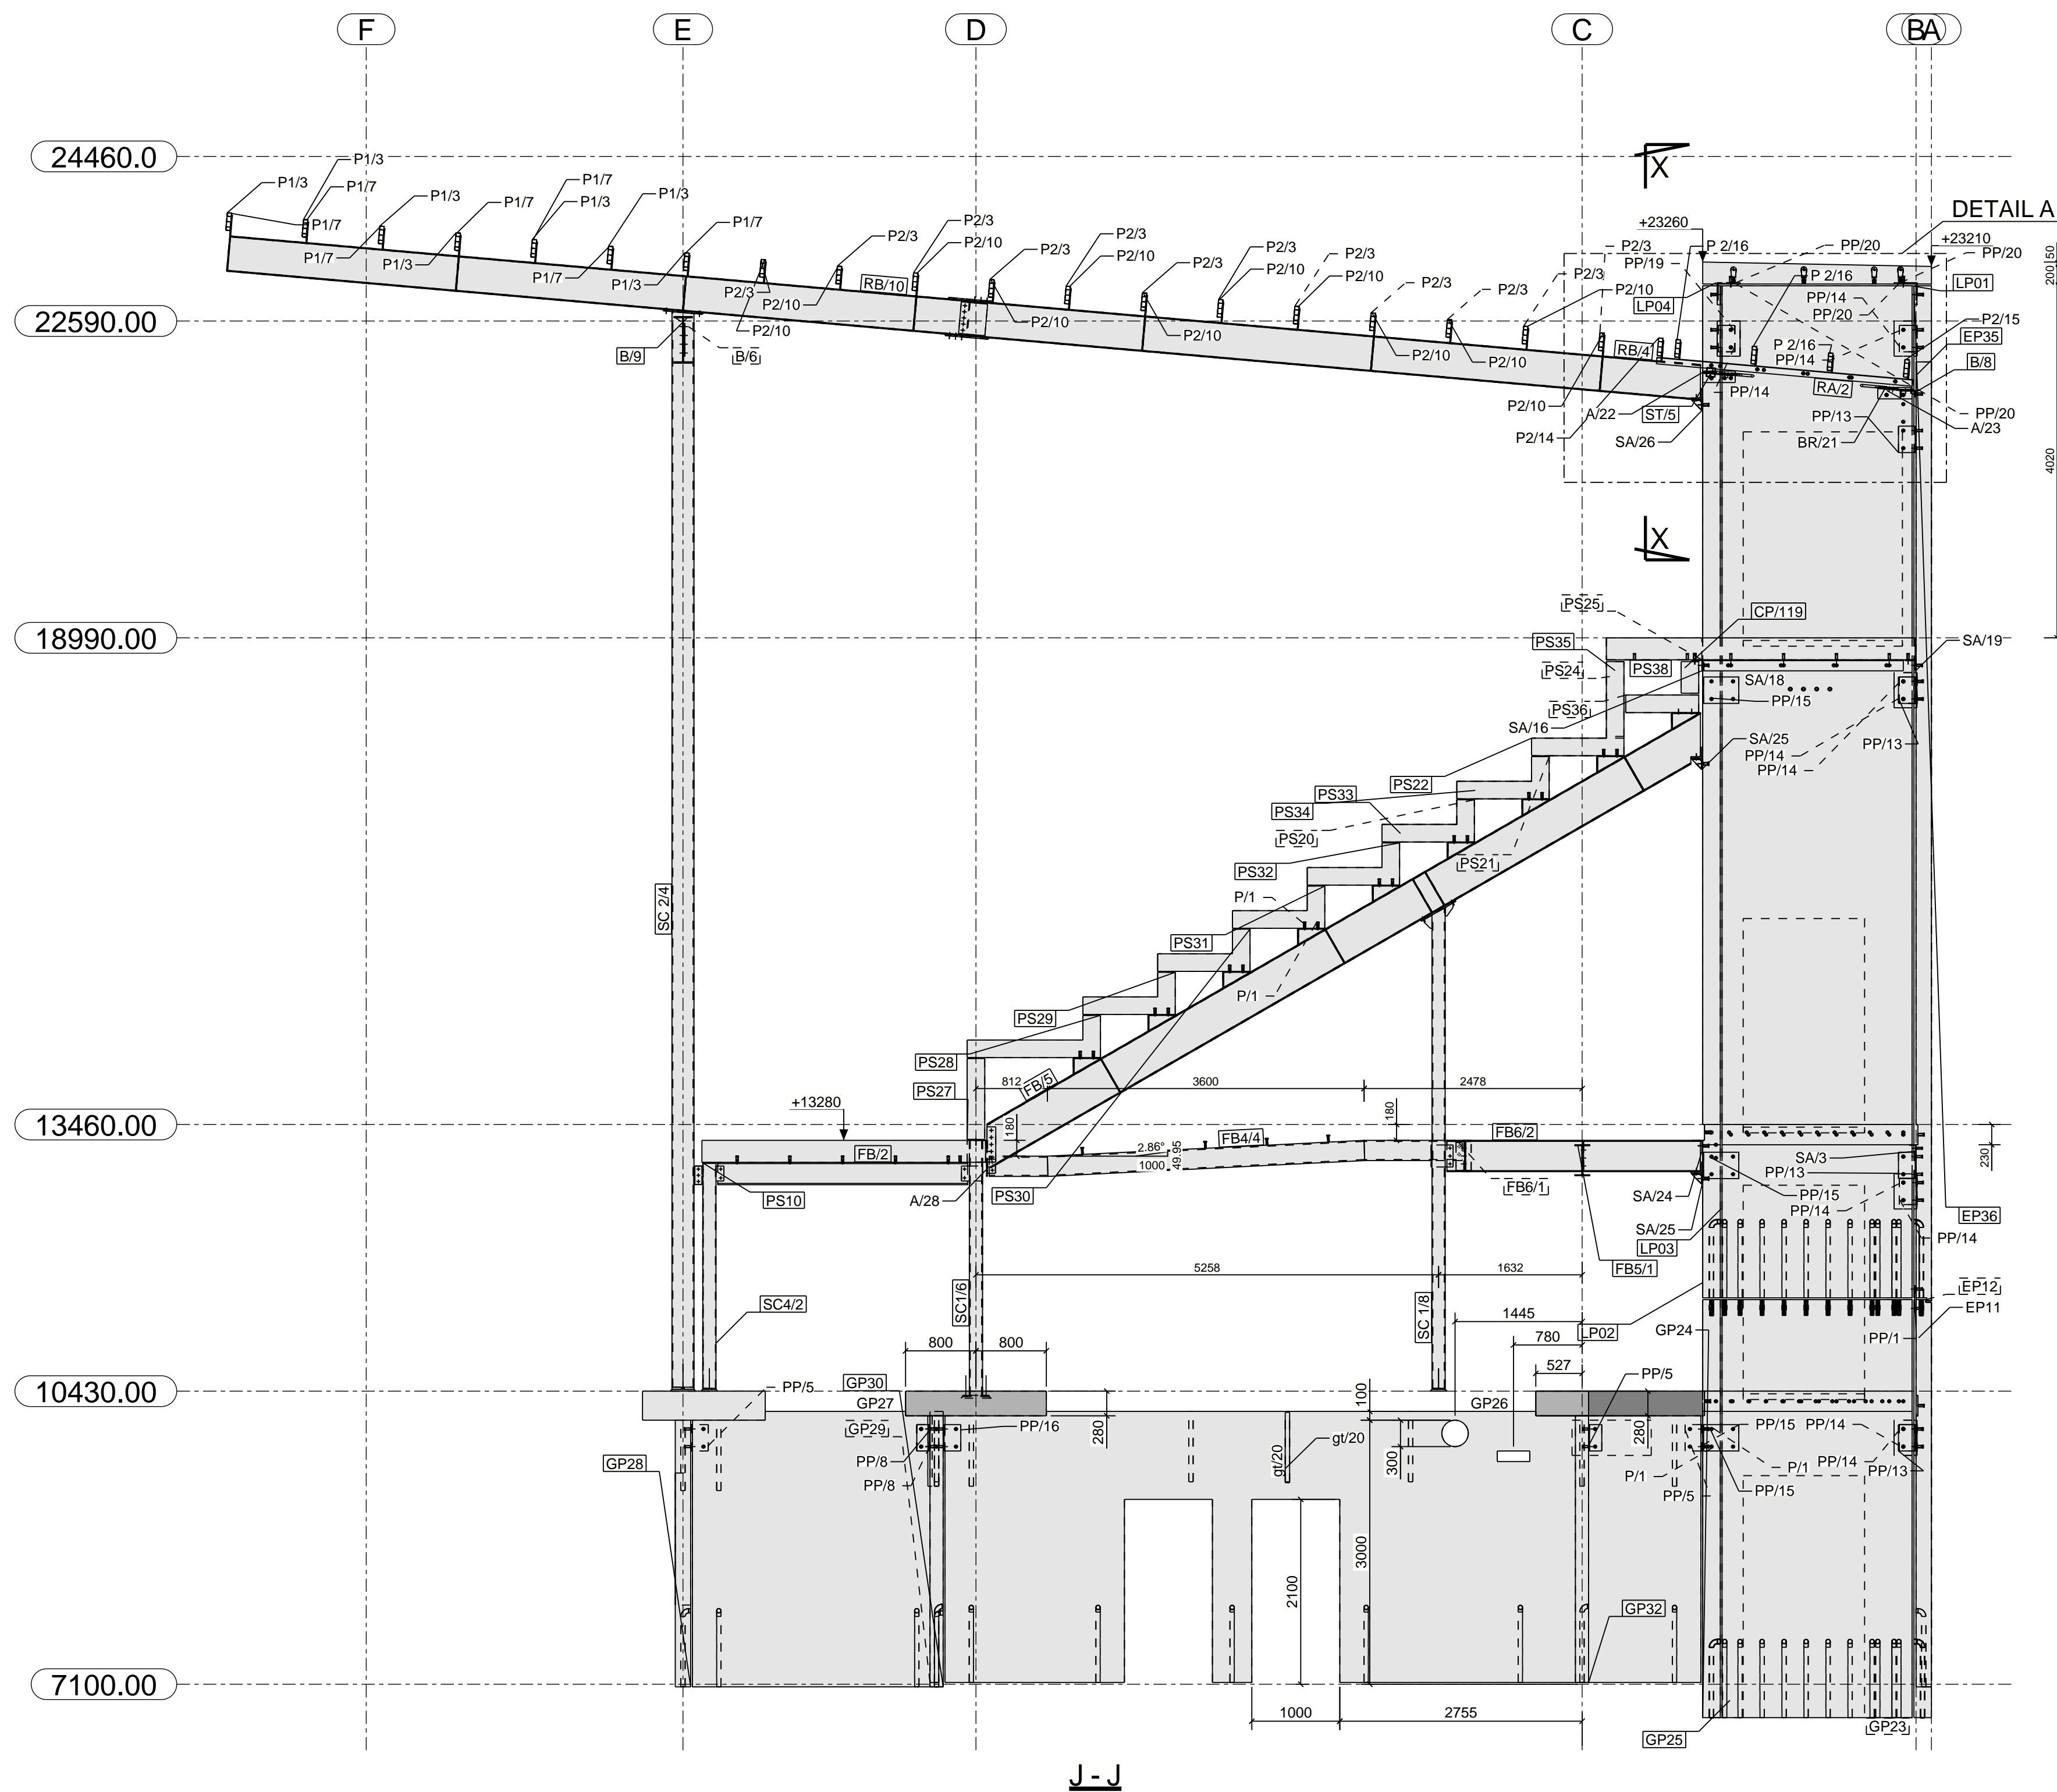

DETAIL-A

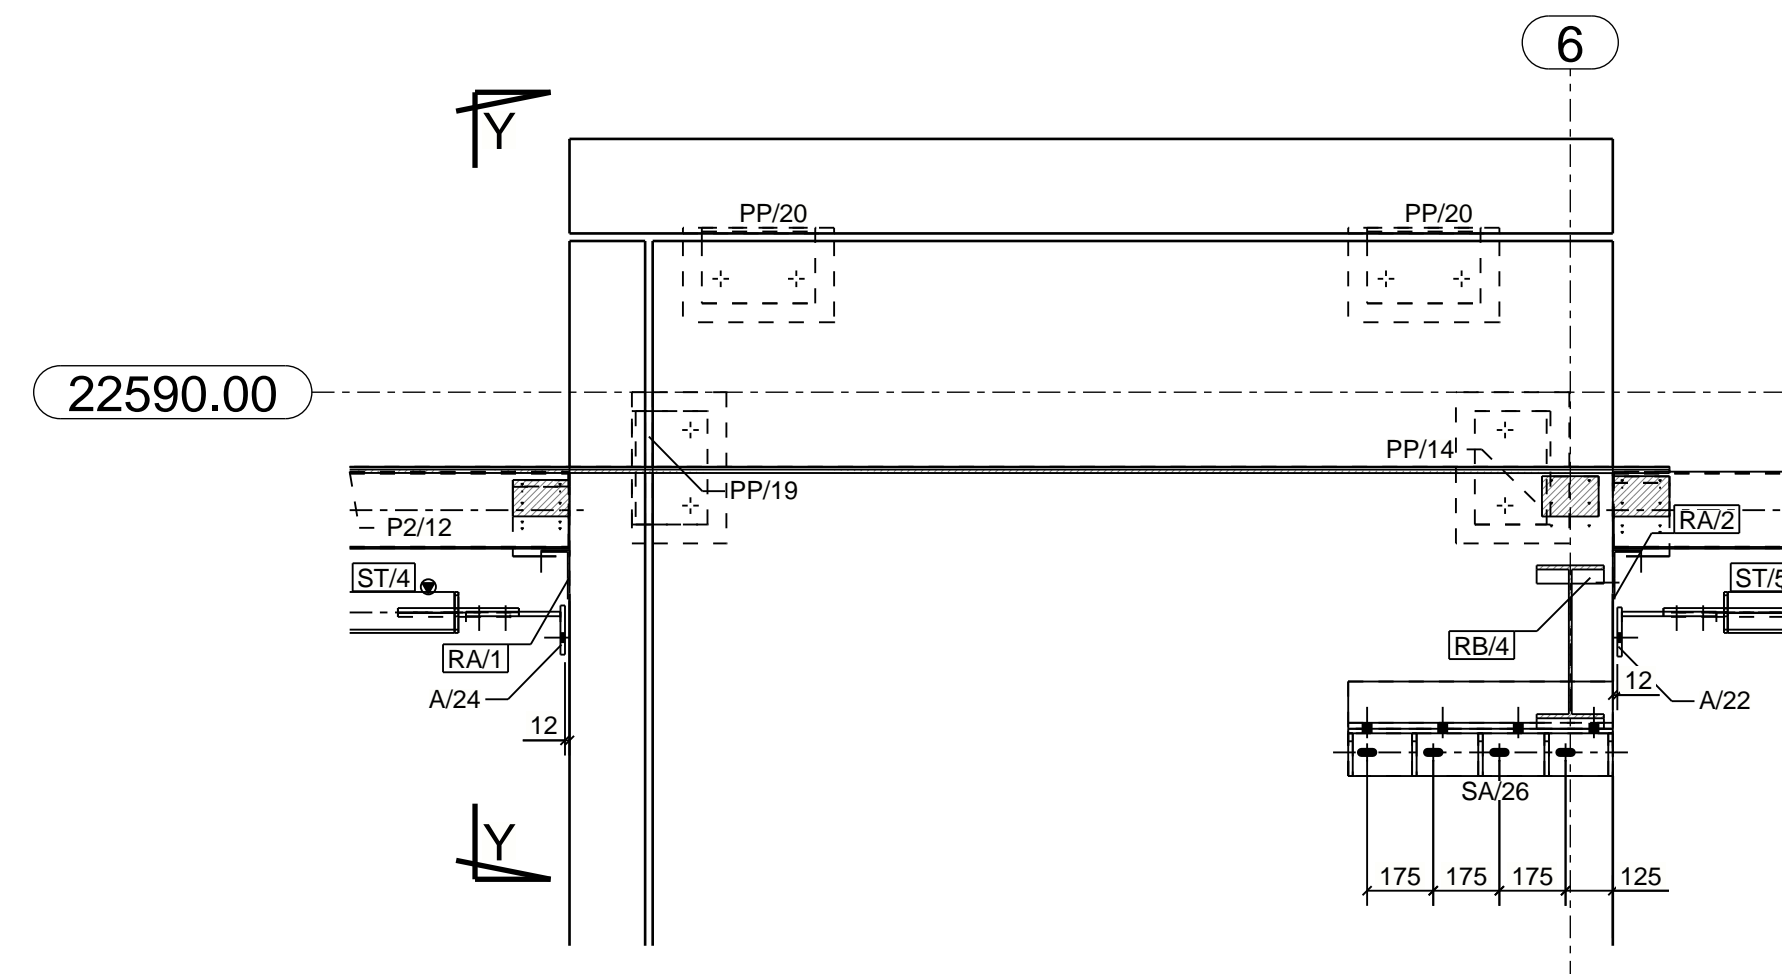

X - X

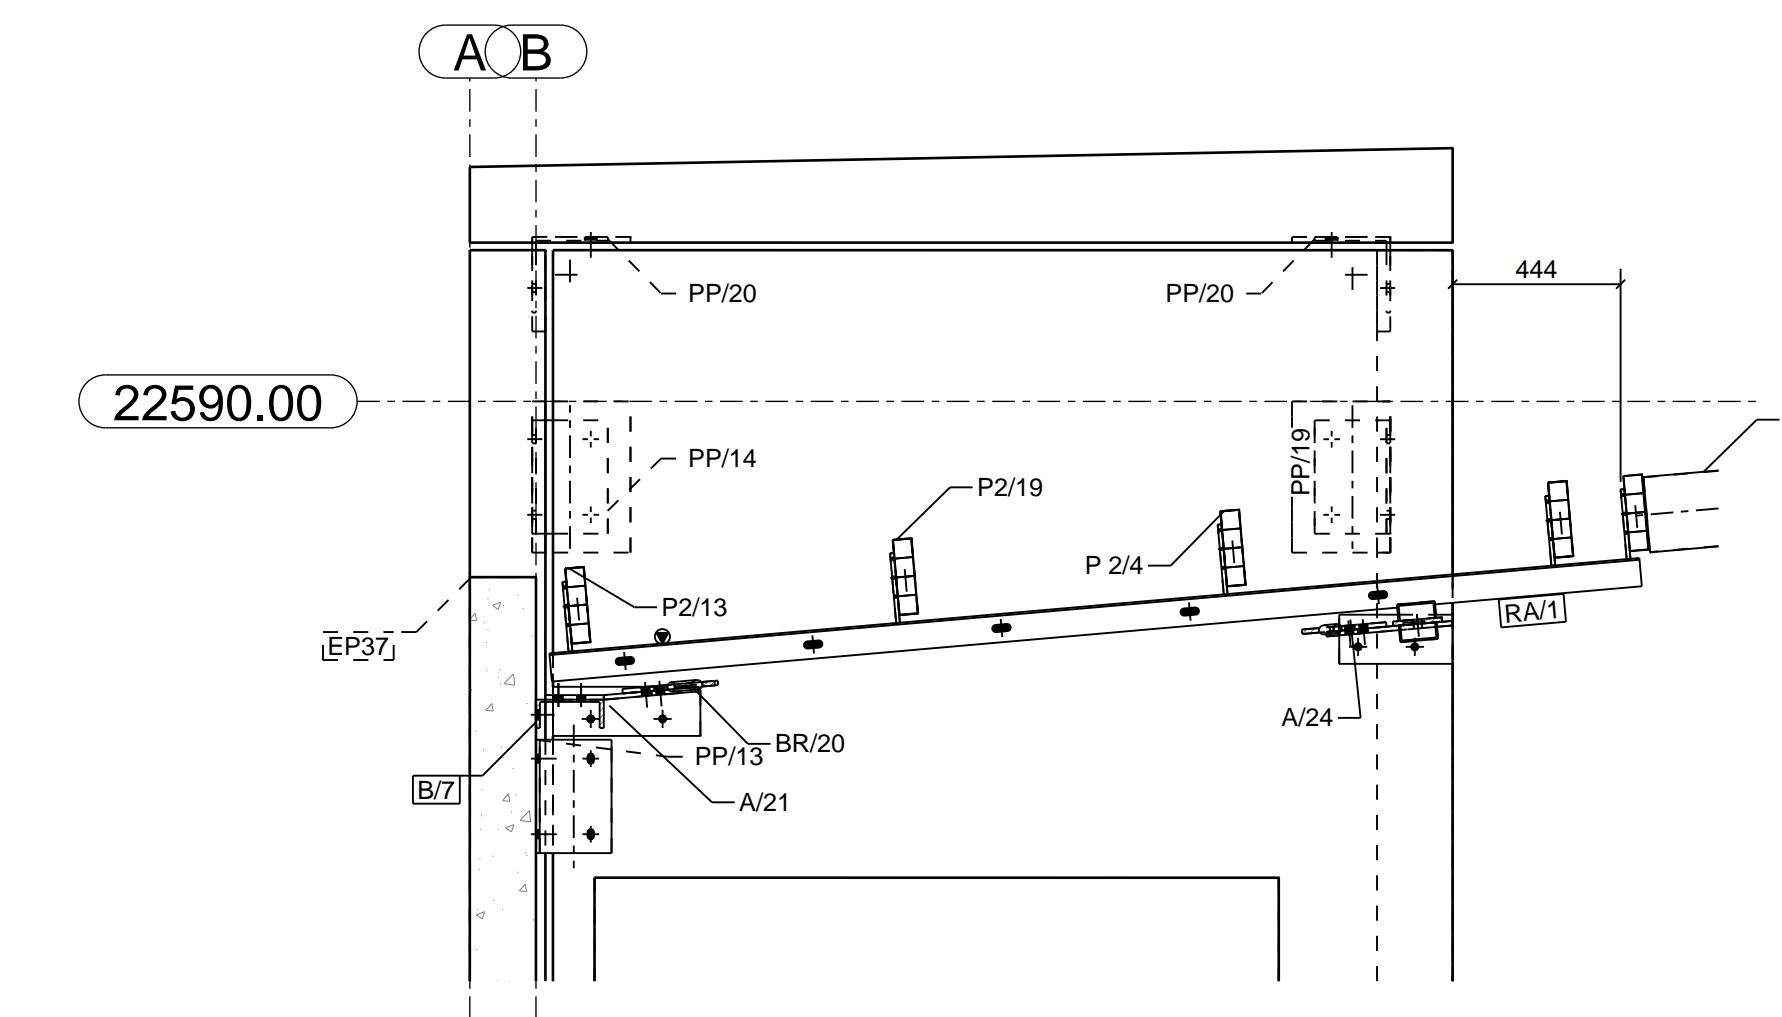

Y - Y


Notes:
TF & TB BOLTS TO HAVE HARDNED
WASHER UNDER TURNING PART
TB & TF CONNECTION TO USE LOAD IND WASHERS.

Rev	By	Date	Description
A	DG	03/08/2021	FOR APPROVAL

MNC HIGH PERFORMANCE***		Darren Gray CAD Services 12 Hawke Drive, Woolgoolga NSW 2456			
SECTION J		GRID 6		Drawn By: DG	
Scale: 1:50		Project No: 1392		Checked By:	
		Drawing No: MP12		Approved By:	
				Size: A1	
				Rev: A	




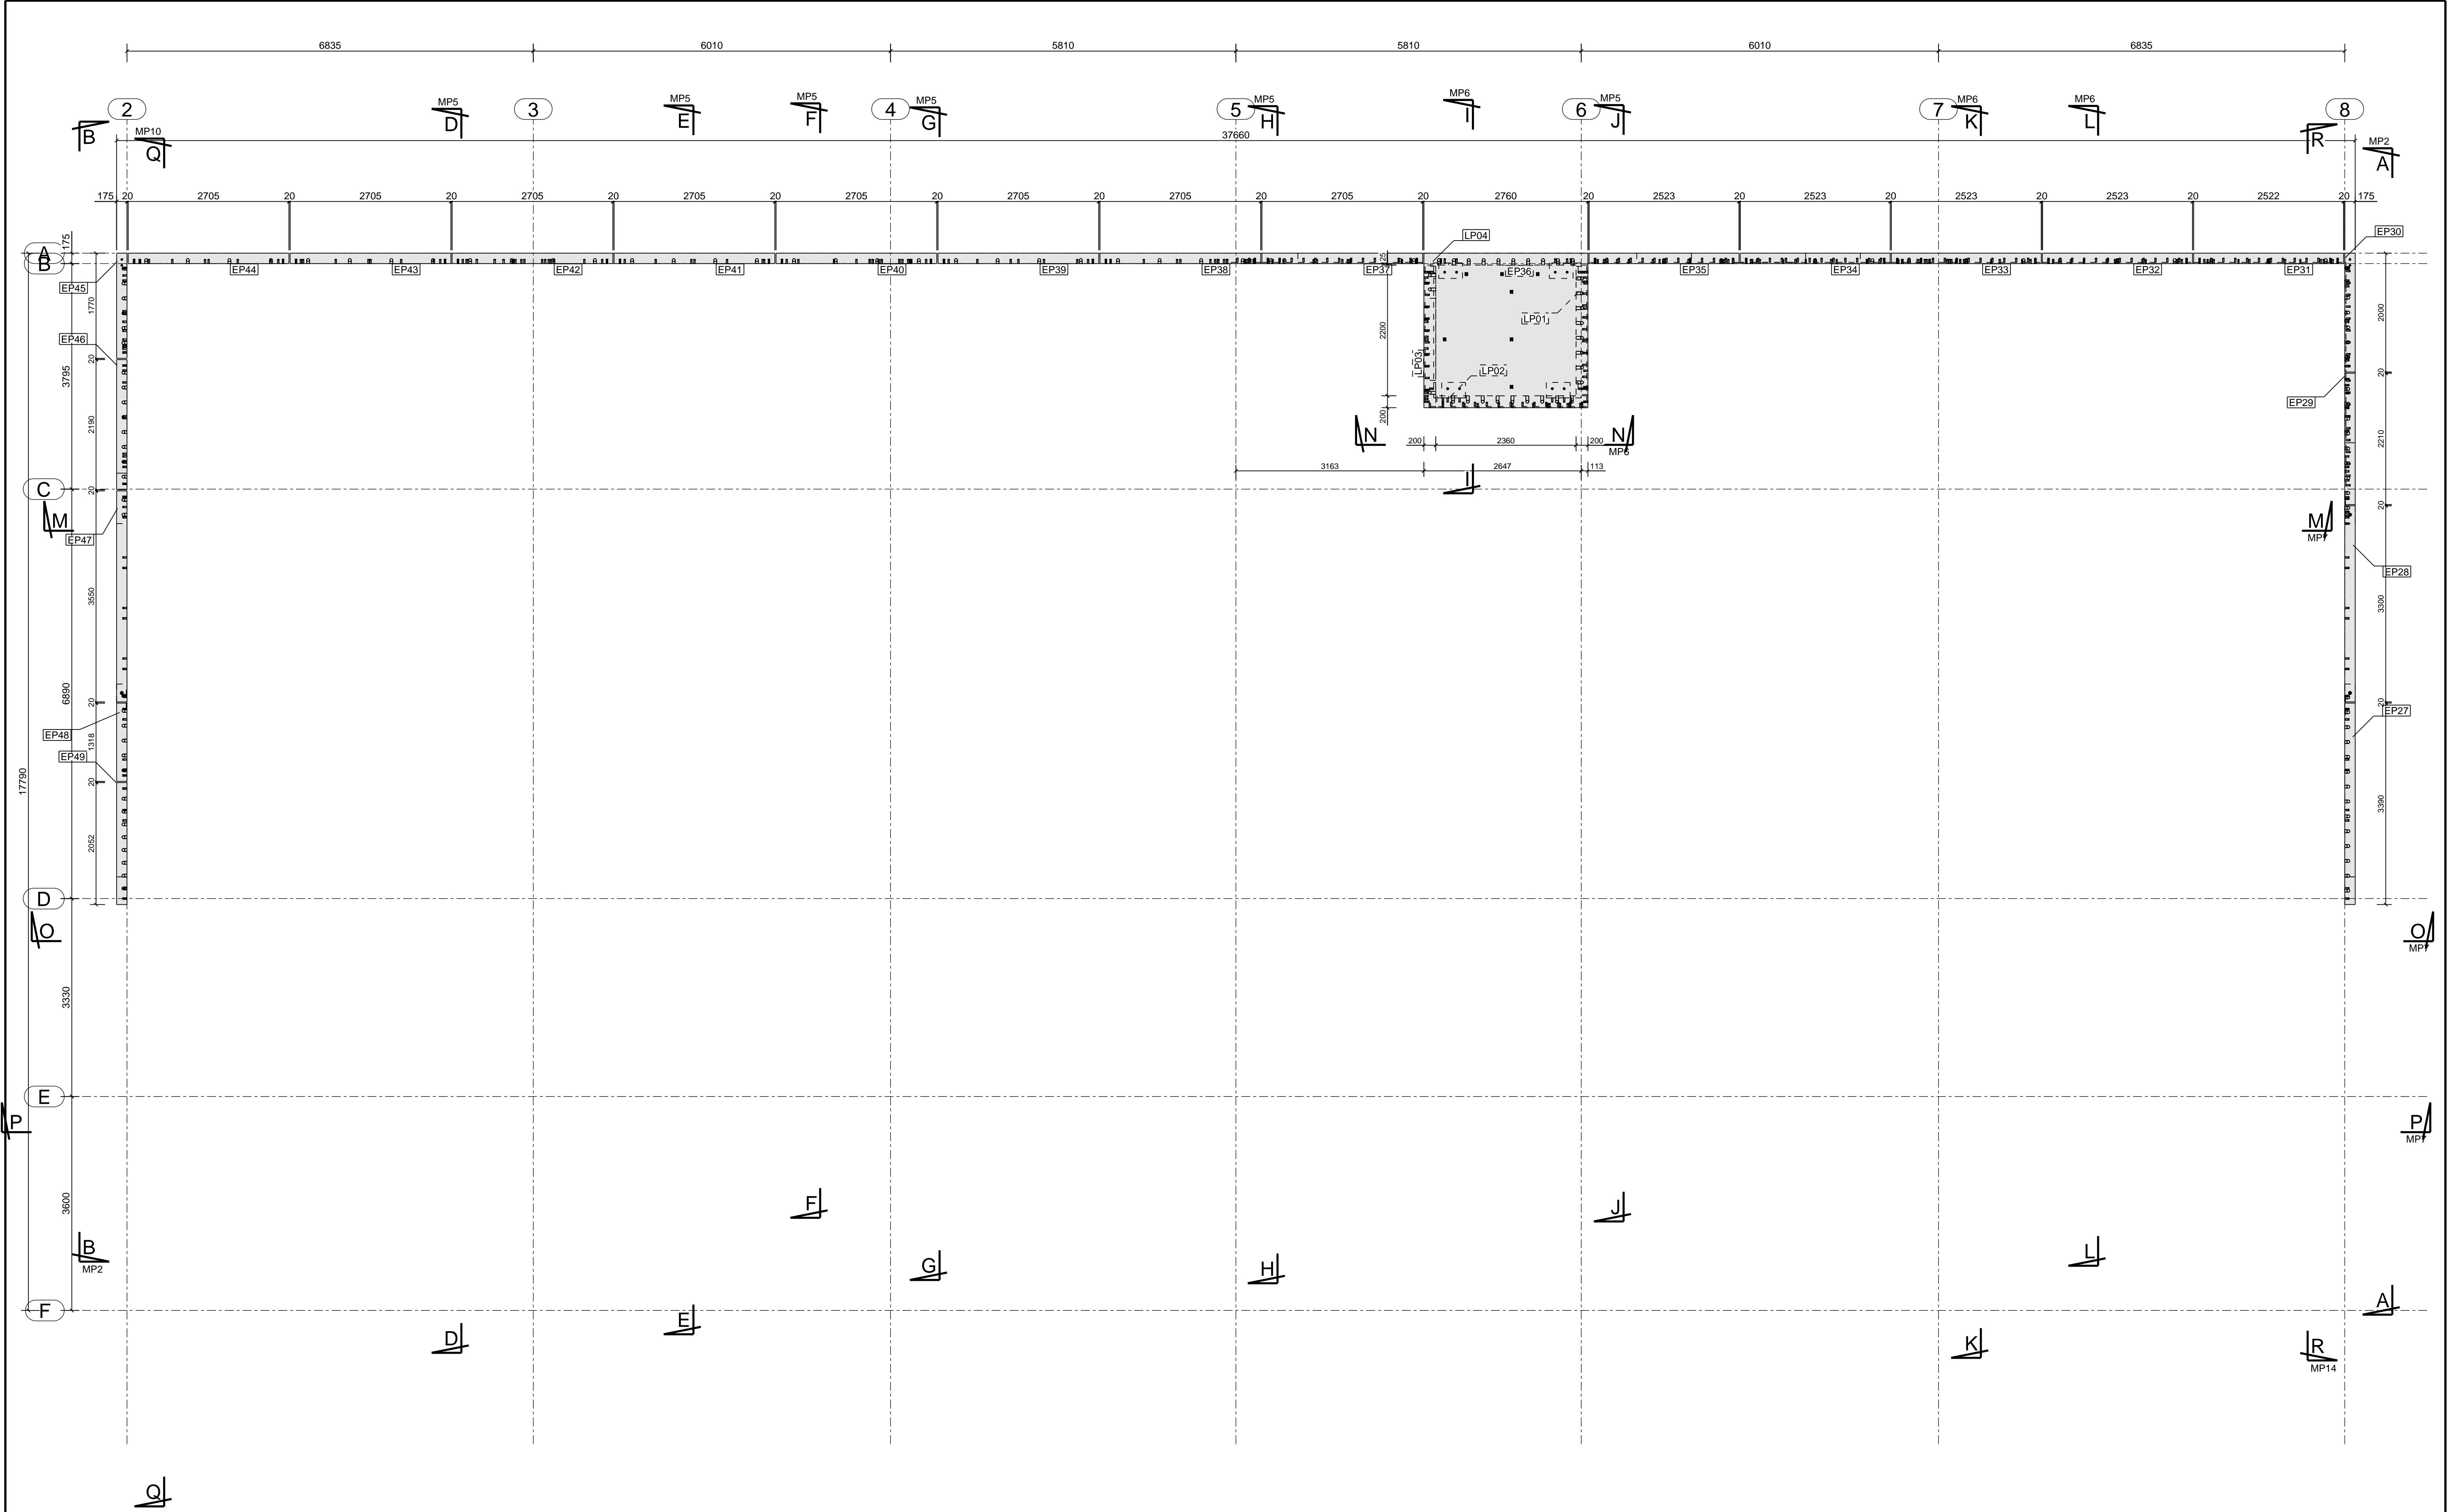
Rev	By	Date	Description
A	DG	03/08/2021	FOR APPROVAL

MNC HIGH PERFORMANCE***		Darren Gray CAD Services 12 Hawke Drive, Woolgoolga NSW 2456			
SECTION K				Drawn By: DG	
				Checked By:	
GRID 7				Approved By:	
Scale:	Project No:	Drawing No:		Size:	Rev
1:50	1392	MP13		A1	A



Rev	By	Date	Description
A	DG	03/08/2021	FOR APPROVAL

MNC HIGH PERFORMANCE***		Darren Gray CAD Services 12 Hawke Drive, Woolgoolga NSW 2456			
SECTION R				Drawn By: DG	
				Checked By:	
				Approved By:	
GRID 8				Size:	Rev
Scale:	Project No:	Drawing No:		A1	A
1:50	1392	MP14			




Notes:
TF & TB BOLTS TO HAVE HARDNED
WASHER UNDER TURNING PART
TB & TF CONNECTION TO USE LOAD IND WASHERS.

Rev	By	Date	Description
A	DG	03/08/2021	FOR APPROVAL

MNC HIGH PERFORMANCE***

Darren Gray CAD Services
12 Hawke Drive,
Woolgoolga NSW 2456



PANEL SET-OUT

UPPER LEVELS

Drawn By: DG

Checked By:

Approved By:


Scale: 1:50

Project No: 1392

Drawing No: MP15

Size: A1

Rev: A

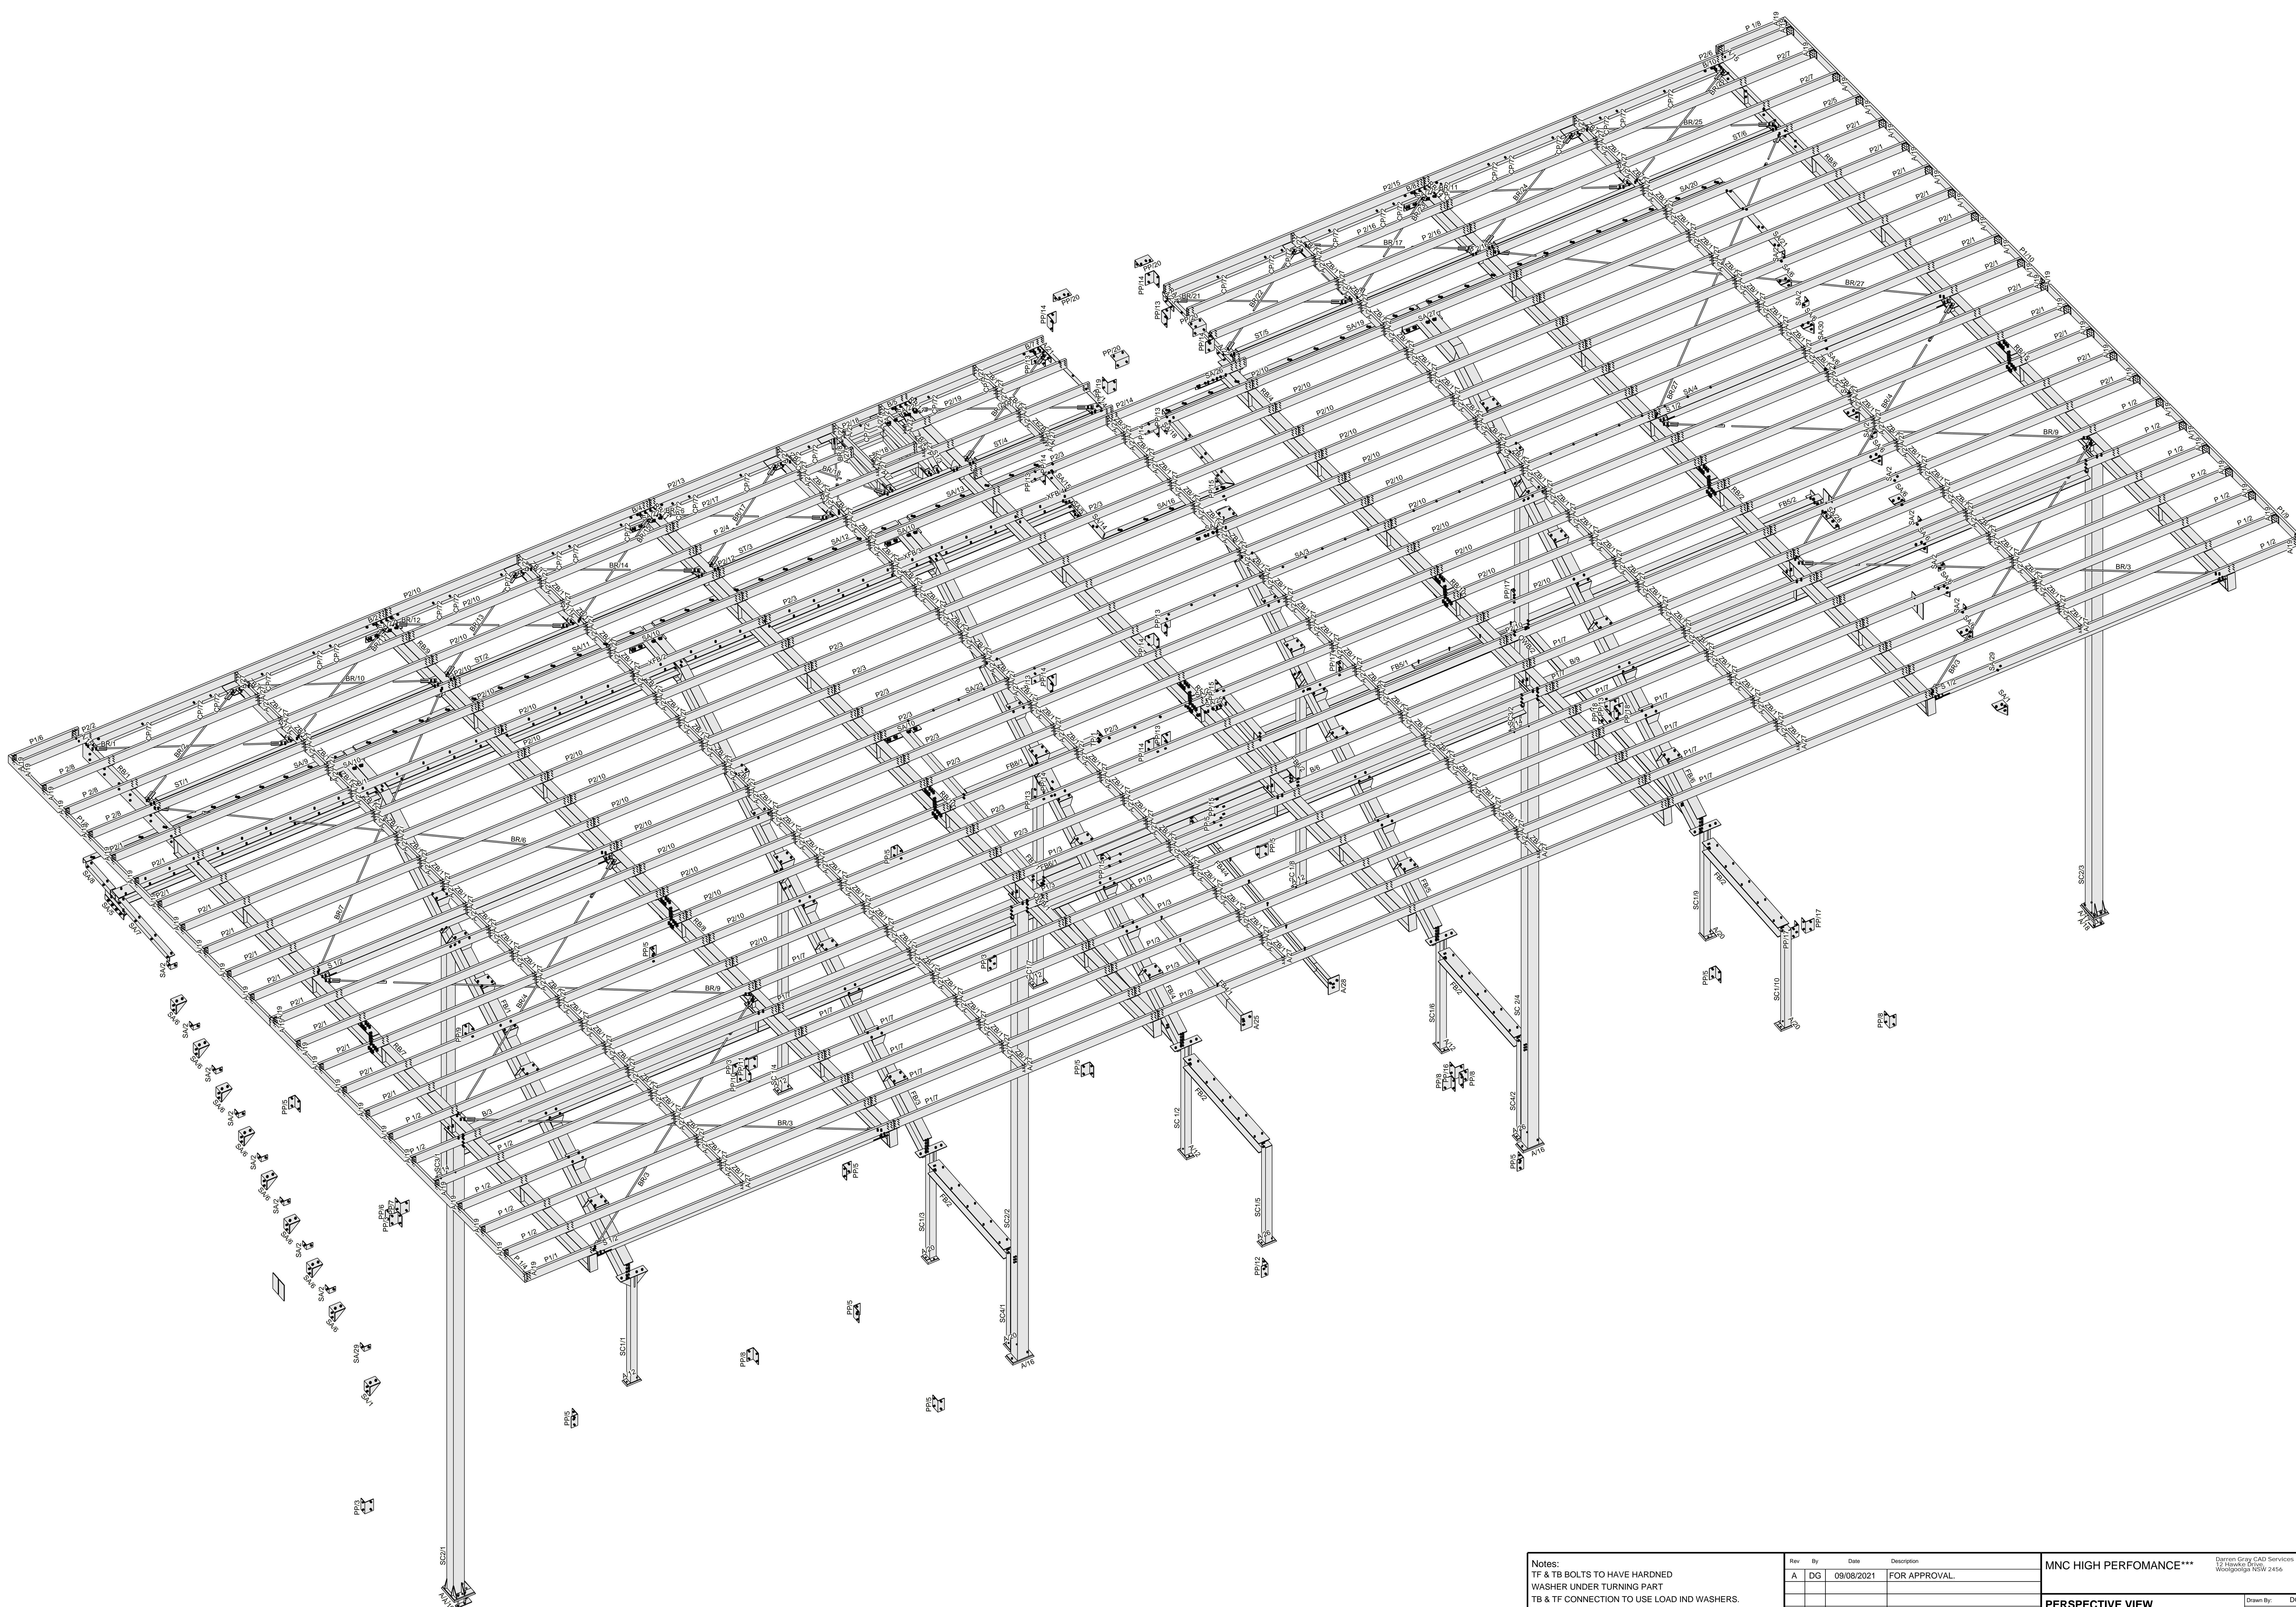


Notes:
TF & TB BOLTS TO HAVE HARDENED
WASHER UNDER TURNING PART
TB & TF CONNECTION TO USE LOAD IND WASHERS.

Rev	By	Date	Description
A	DG	09/08/2021	FOR APPROVAL.

MNC HIGH PERFORMANCE***		
PERSPECTIVE VIEW		
STEELWORK		
Scale:	Project No:	Drawing No:
1:40	1392	MP16

Drawn By: DG	
Checked By:	
Approved By:	
Size: A0	Rev: A

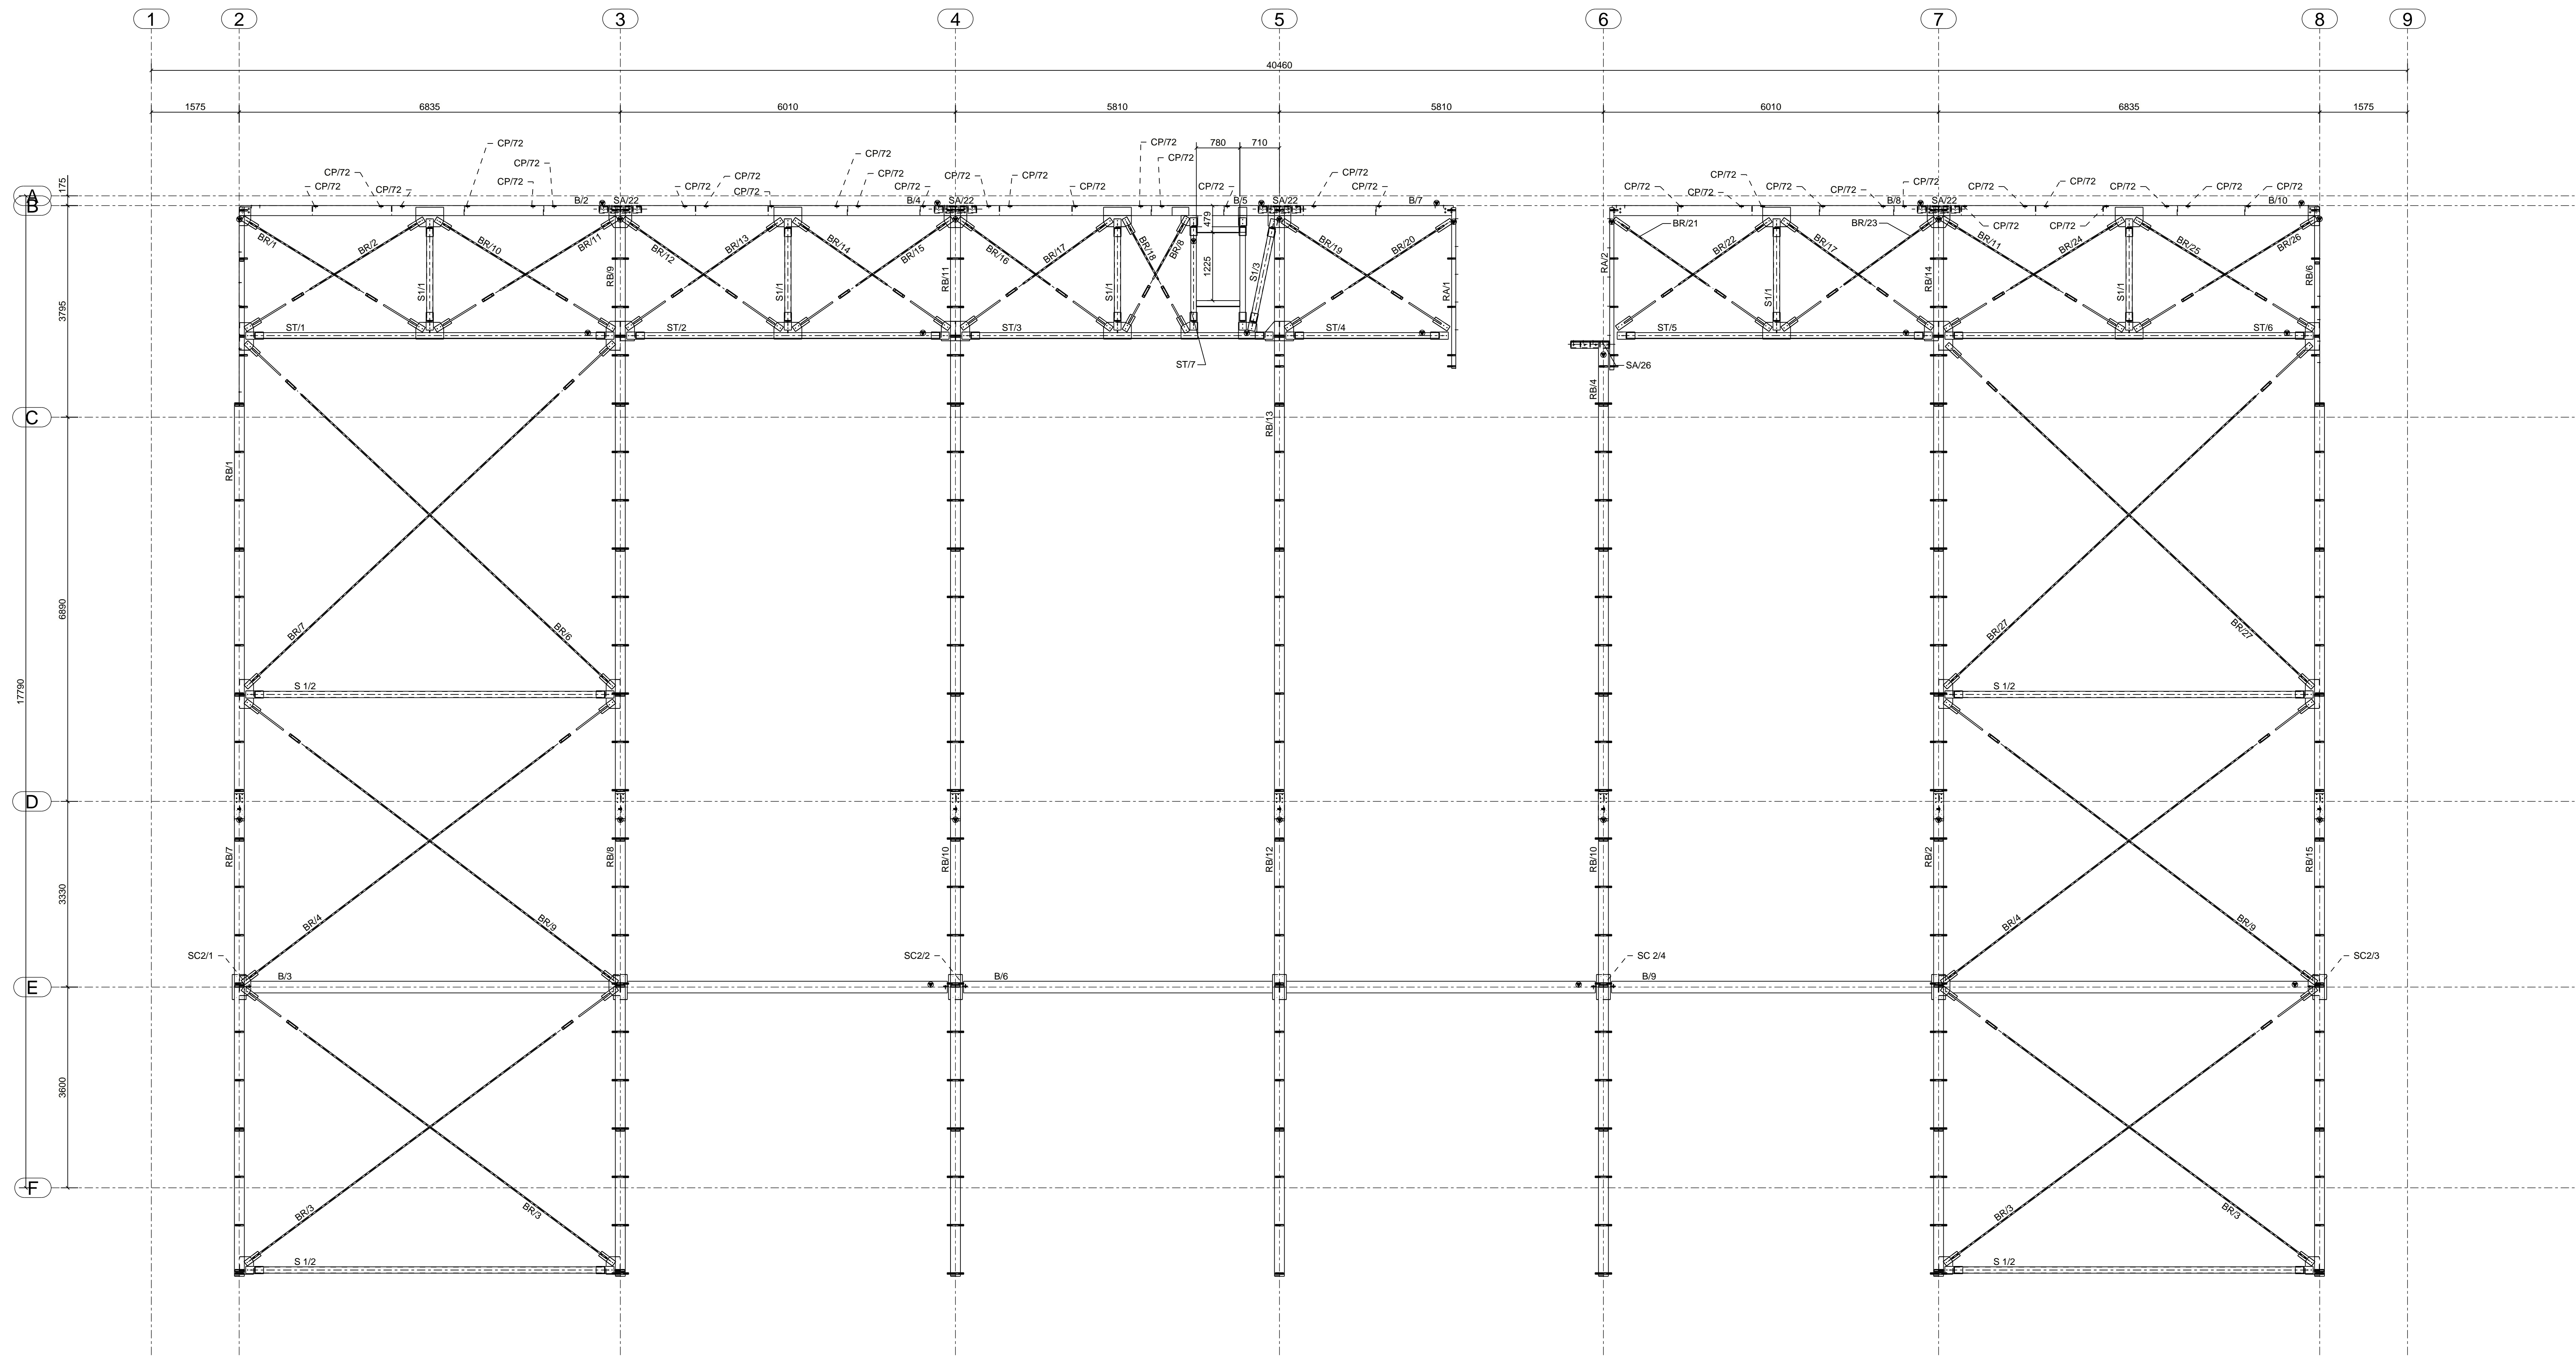

Notes:
TF & TB BOLTS TO HAVE HARDENED
WASHER UNDER TURNING PART
TB & TF CONNECTION TO USE LOAD IND WASHERS.

Rev	By	Date	Description
A	DG	09/08/2021	FOR APPROVAL

MNC HIGH PERFORMANCE***

ROOF MARKING PLAN

PURLINS REMOVED

Scale: 1:50 Project No: 1392 Drawing No: MP18

Drawn By: DG

Checked By:


Approved By:

Size: A0

Rev: A

Damen Group CAD Services
12 Hawker Drive
Woolbridge NSW 2456



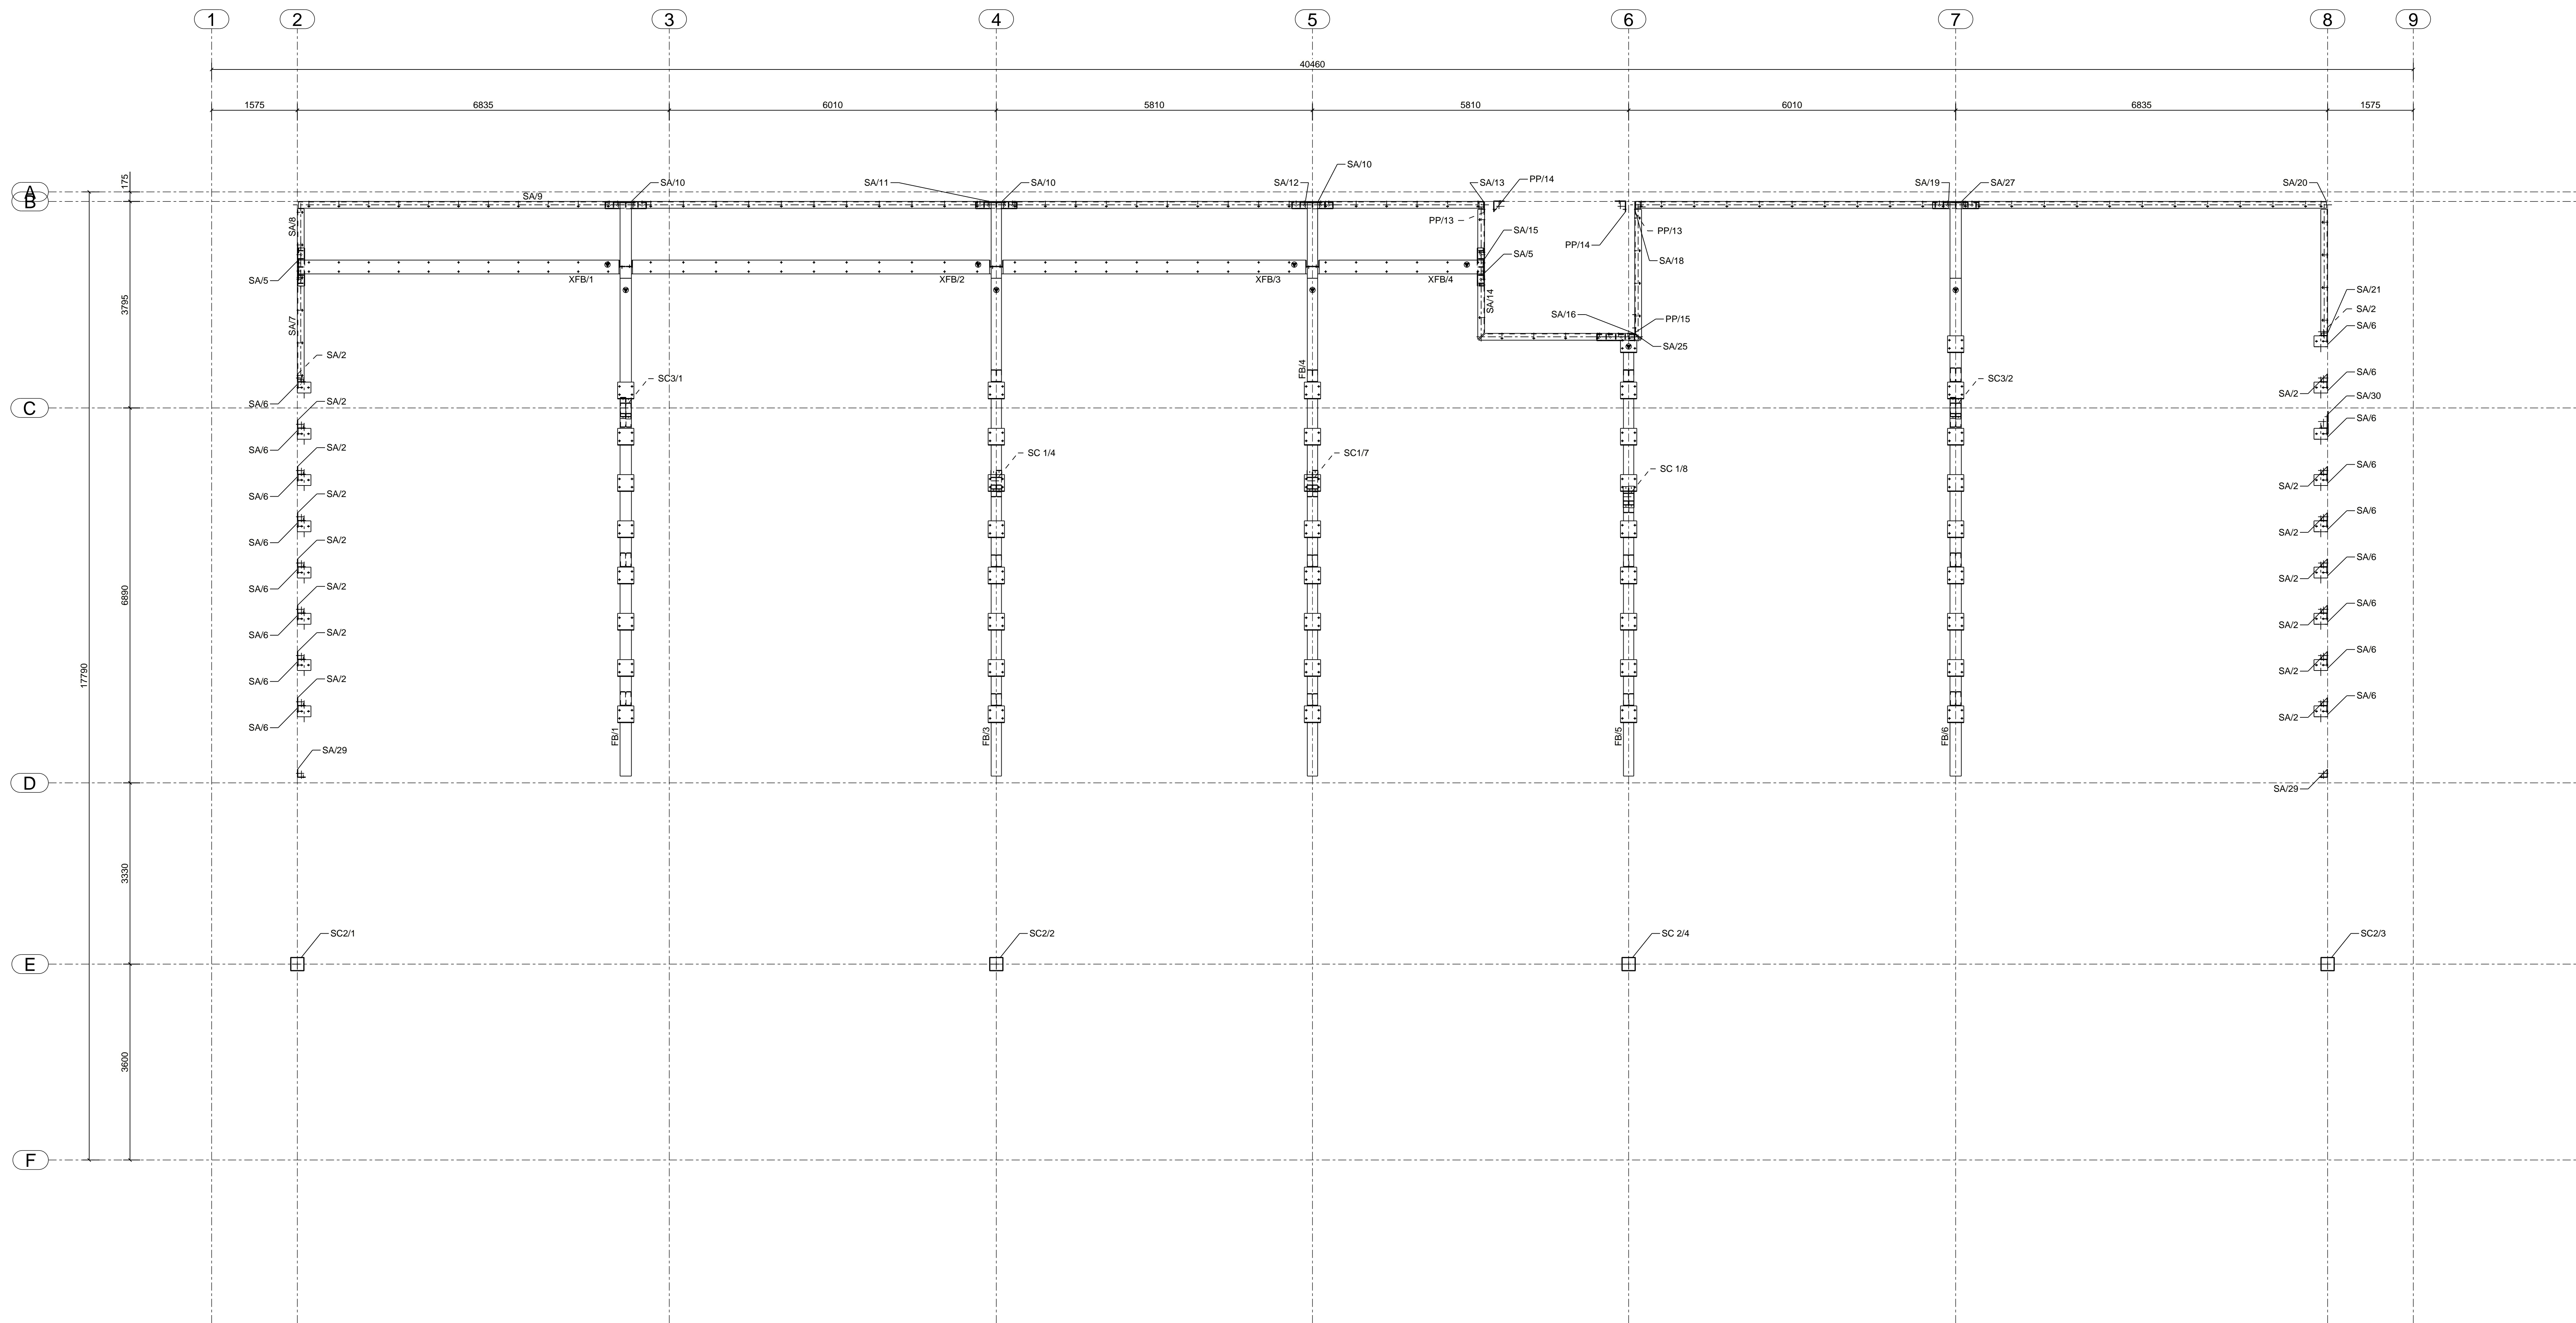

Notes:
TF & TB BOLTS TO HAVE HARDNED
WASHER UNDER TURNING PART
TB & TF CONNECTION TO USE LOAD IND WASHERS.

Rev	By	Date	Description
A	DG	09/08/2021	FOR APPROVAL.

MNC HIGH PERFORMANCE***

Danish Gray CAD Services
12 Hawker Drive
Woolbridge NSW 2456




MARKING PLAN


RL18990
Scale: 1:50 Project No: 1392 Drawing No: MP19


Drawn By: DG
Checked By:
Approved By:


Size: A0 Rev: A

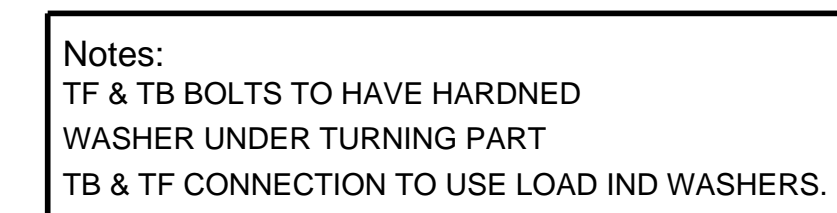

Darren Gray CAD Services
12 Hawke Drive,
Woolgoolga NSW 2456

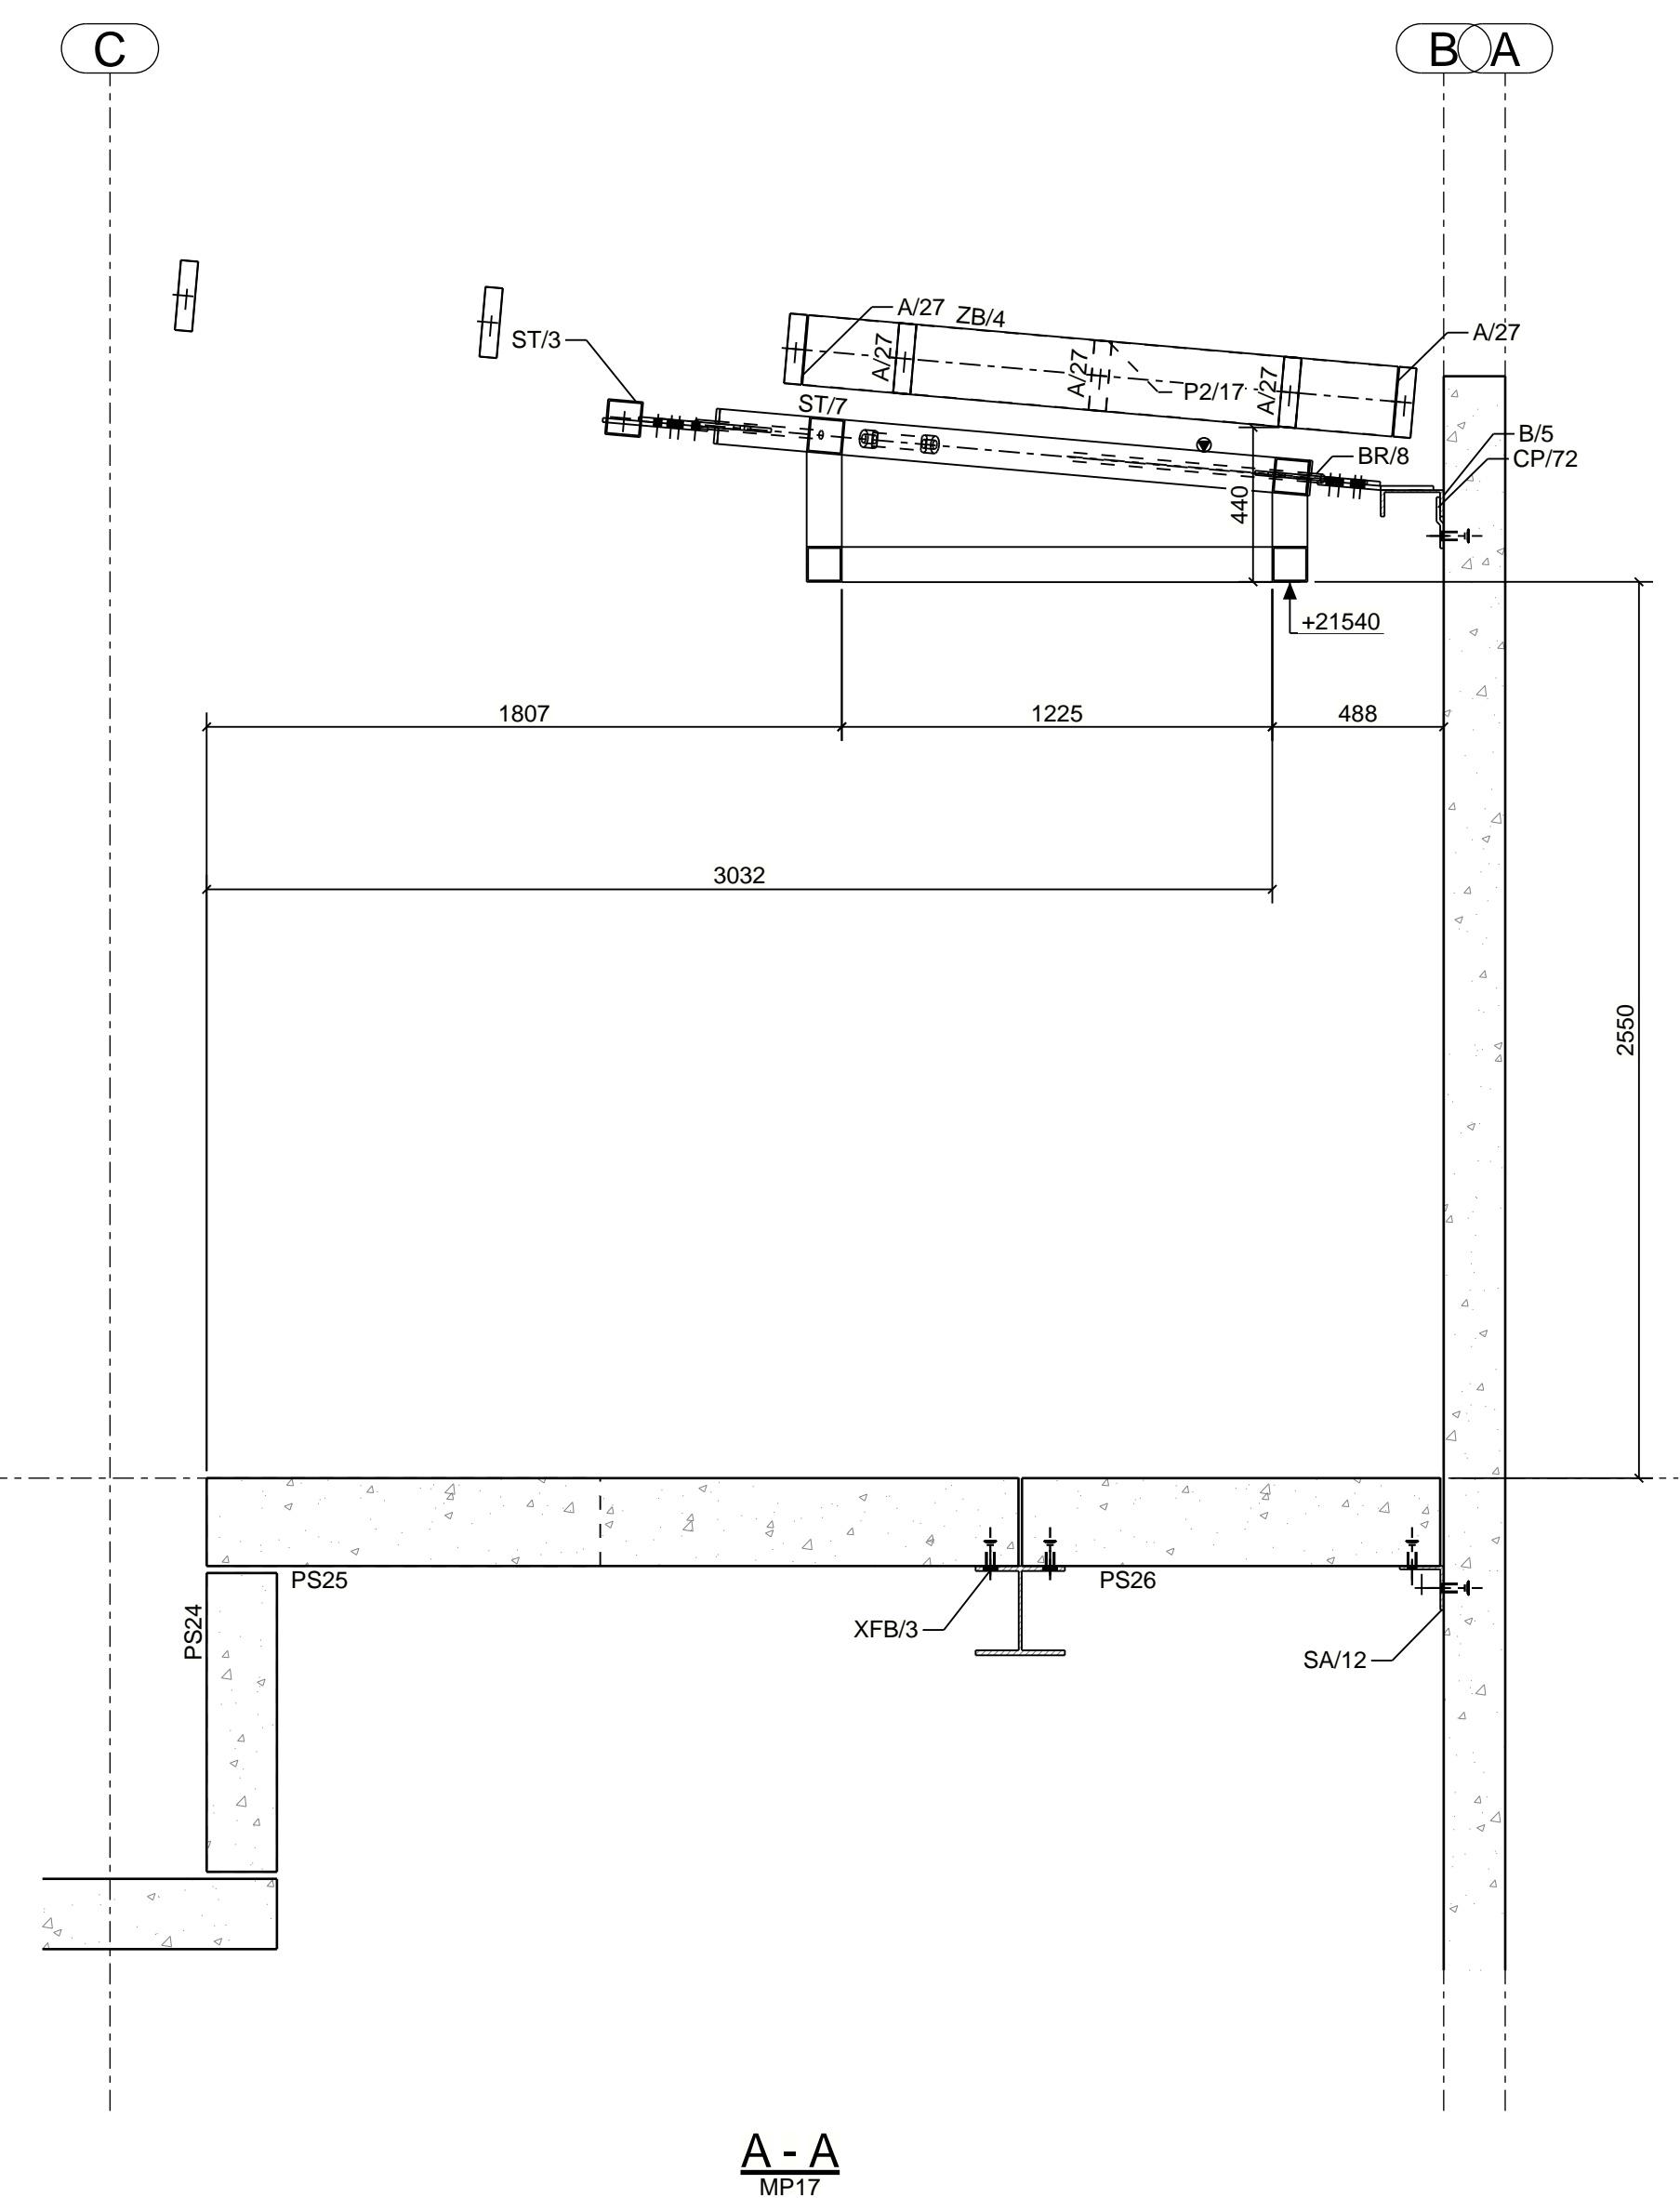

MNC HIGH PERFORMANCE***		Darren Gray CAD Services 12 Hawke Drive, Woolgoolga NSW 2456			
PANEL SECTION H				Drawn By: DG	
GRID 5				Checked By:	
Scale: 1:50				Approved By:	
Project No: 1392		Drawing No: MP21		Size: A1	
				Rev: A	

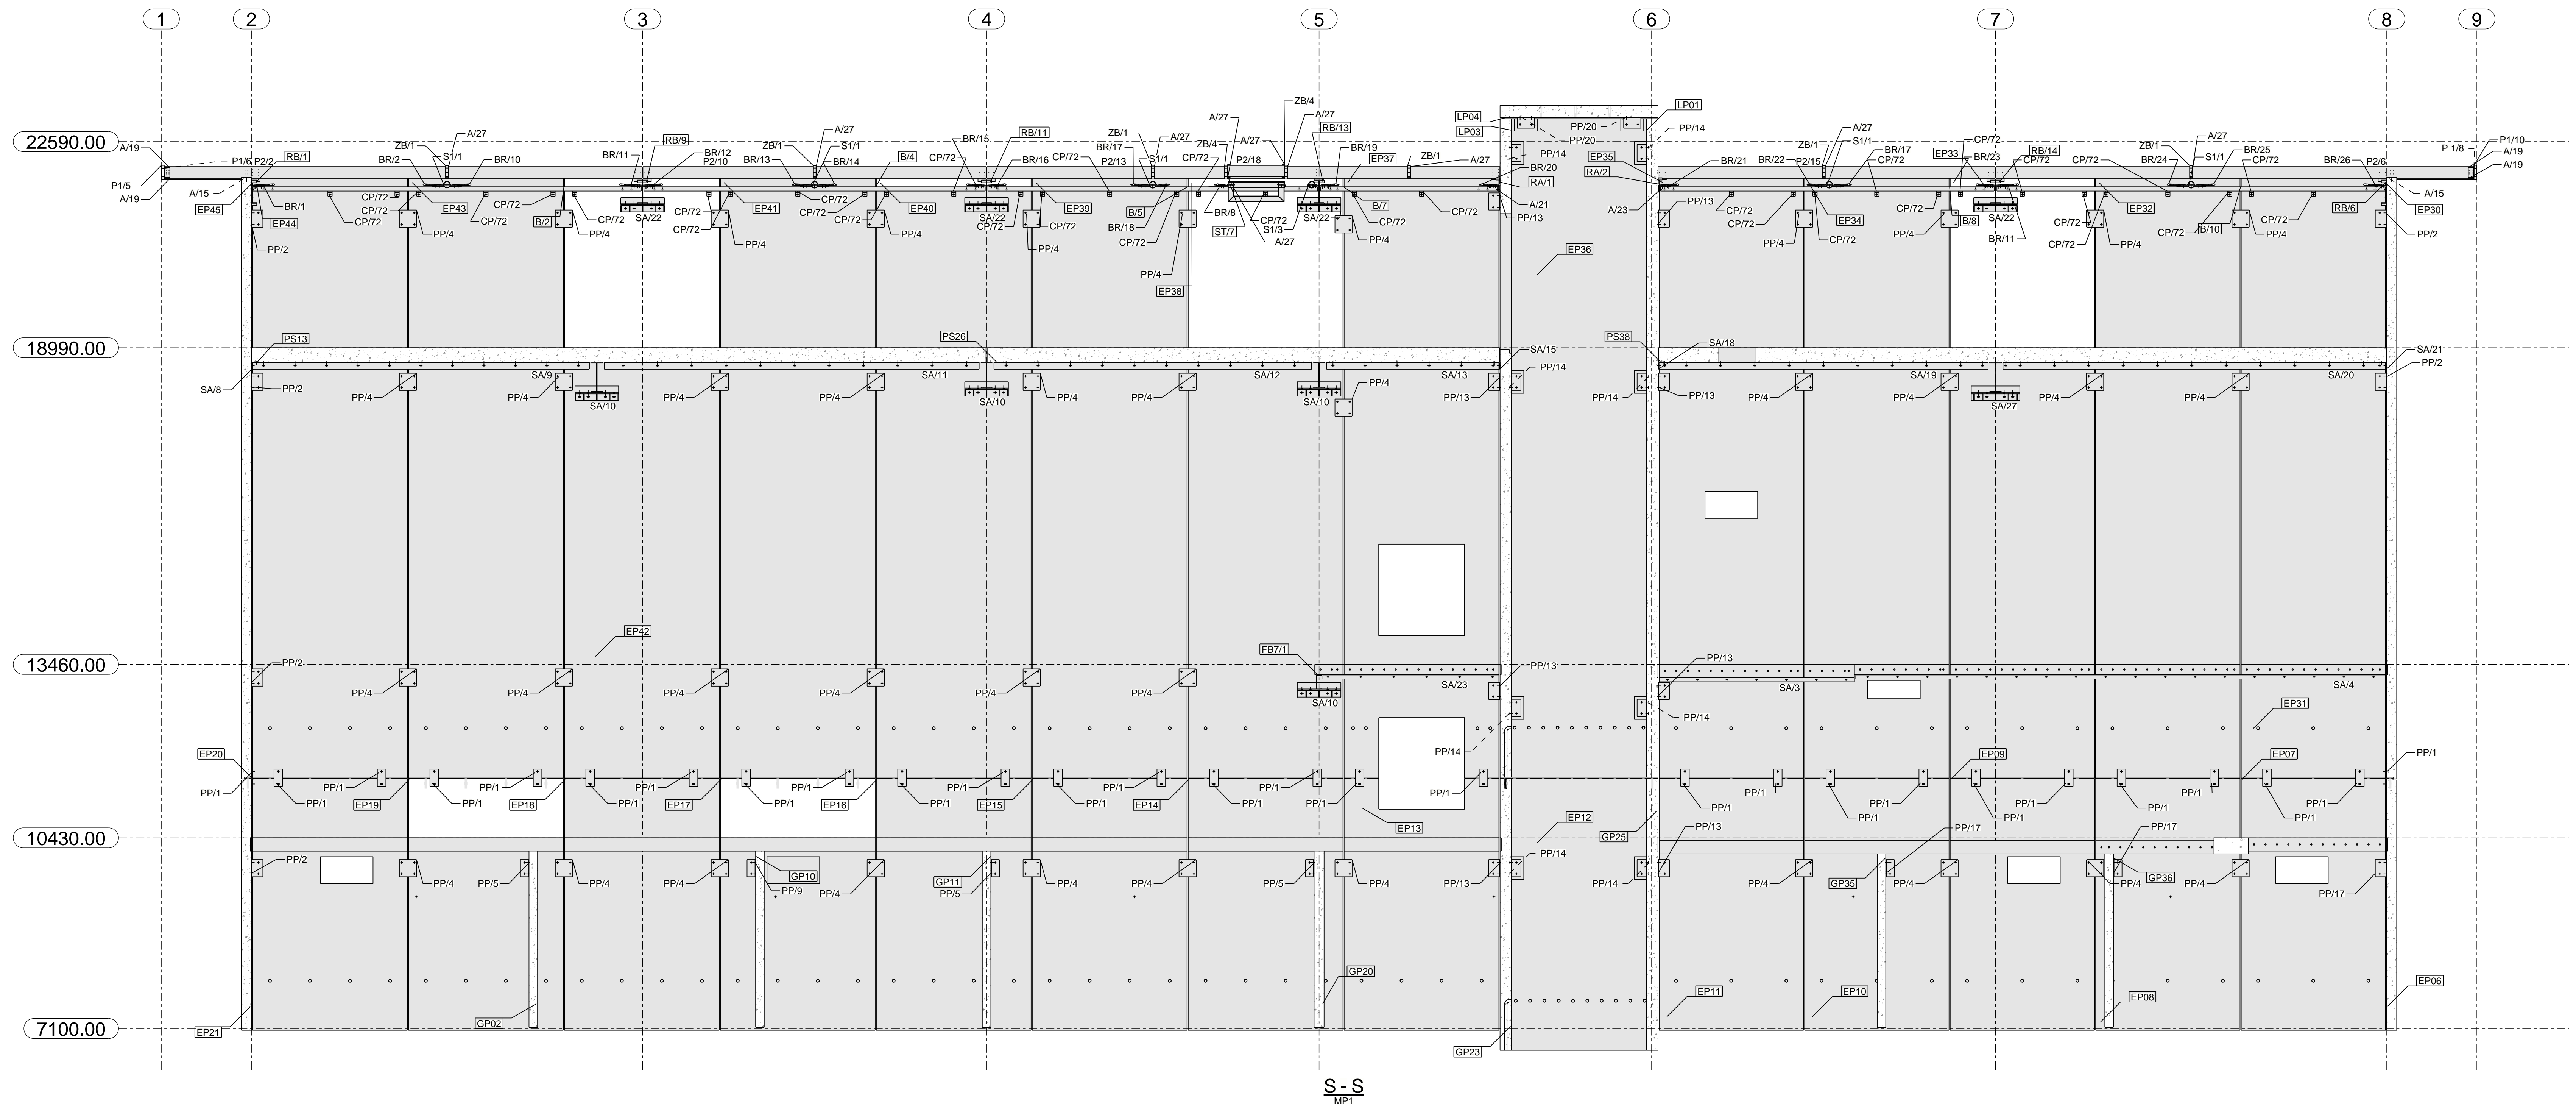


Notes:
TF & TB BOLTS TO HAVE HARDNED
WASHER UNDER TURNING PART
TB & TF CONNECTION TO USE LOAD IND WASHERS.

Rev	By	Date	Description
A	DG	09/08/2021	FOR APPROVAL.

MNC HIGH PERFORMANCE***		
SECTION S		
GRID B		
Scale:	Project No:	Drawing No:
1:50	1392	MP22

Drawn By: DG	
Checked By:	
Approved By:	
Size:	Rev:
A0	A

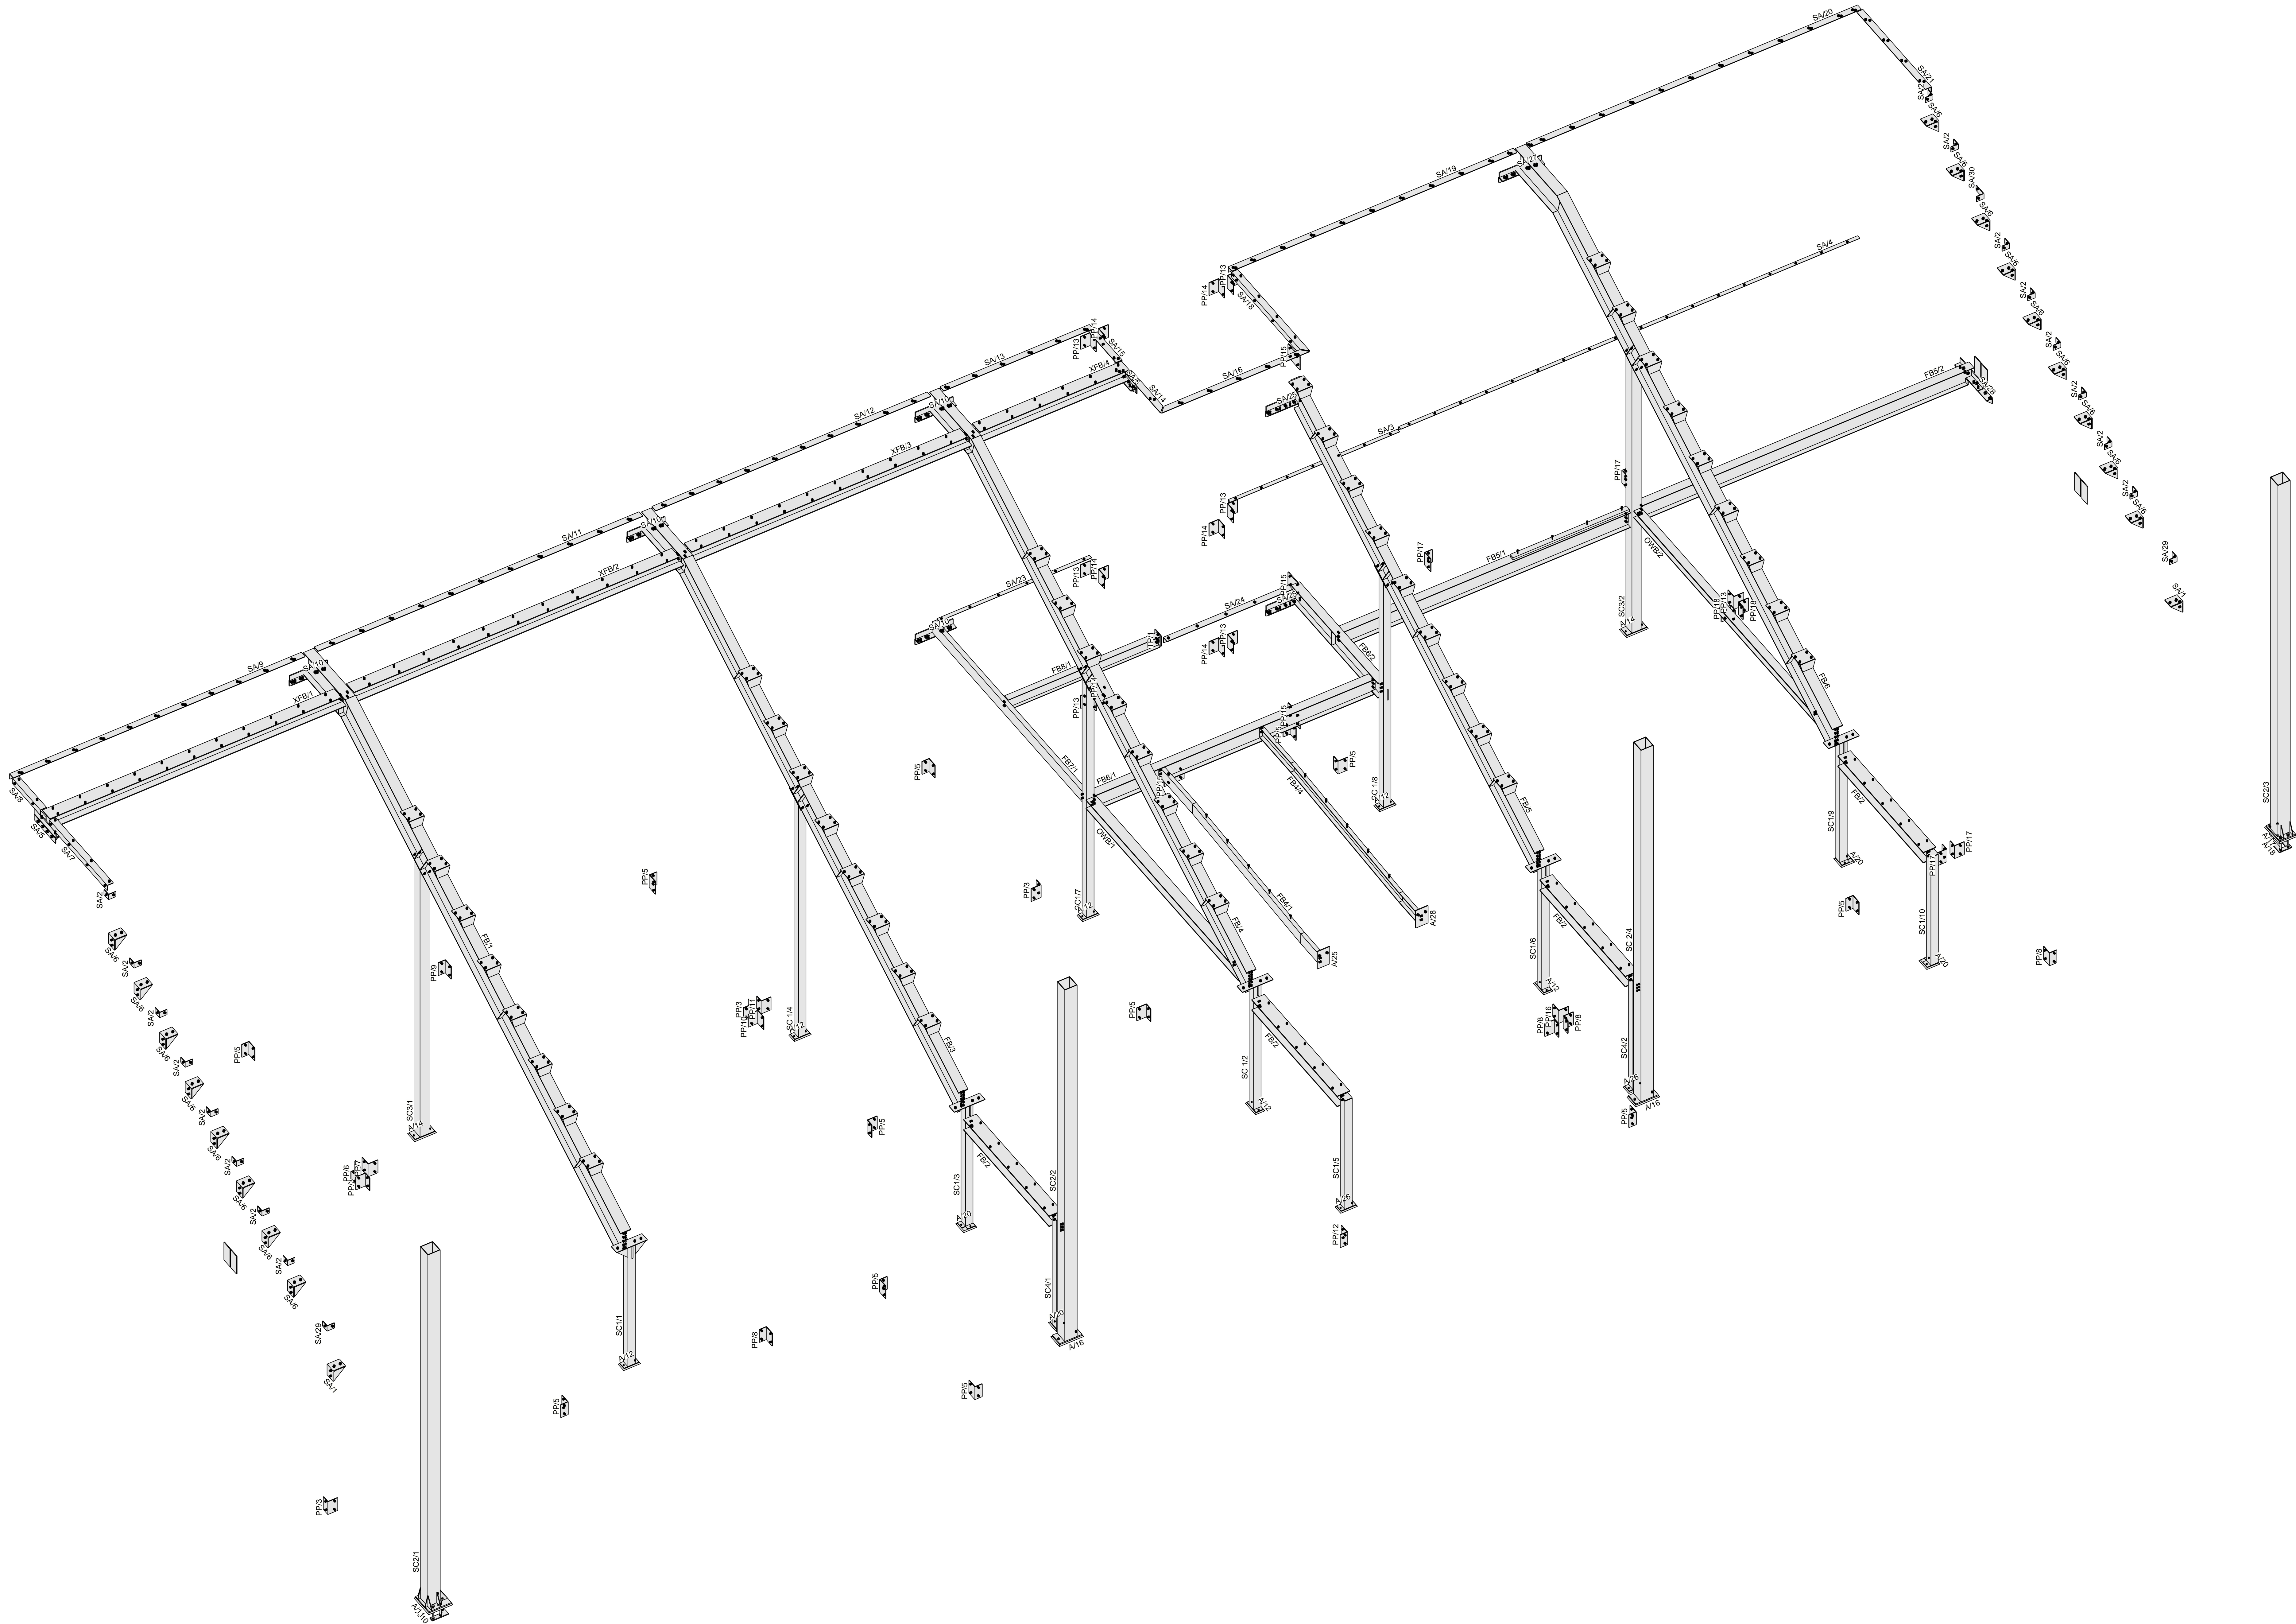

Notes:

TF & TB BOLTS TO HAVE HARDENED WASHER UNDER TURNING PART

TB & TF CONNECTION TO USE LOAD IND WASHERS.

Rev	By	Date	Description
A	DG	09/08/2021	FOR APPROVAL.

MNC HIGH PERFORMANCE***

PERSPECTIVE VIEW

MEZ & PLATFORM STEELWORK

Scale: 1:40 Project No: 1392 Drawing No: MP23

Drawn By: DG


Checked By:

Approved By:

Size: A0 Rev: A

Damien Gray CAD Services
12 Hawker Drive,
Woolgoatha NSW 2456



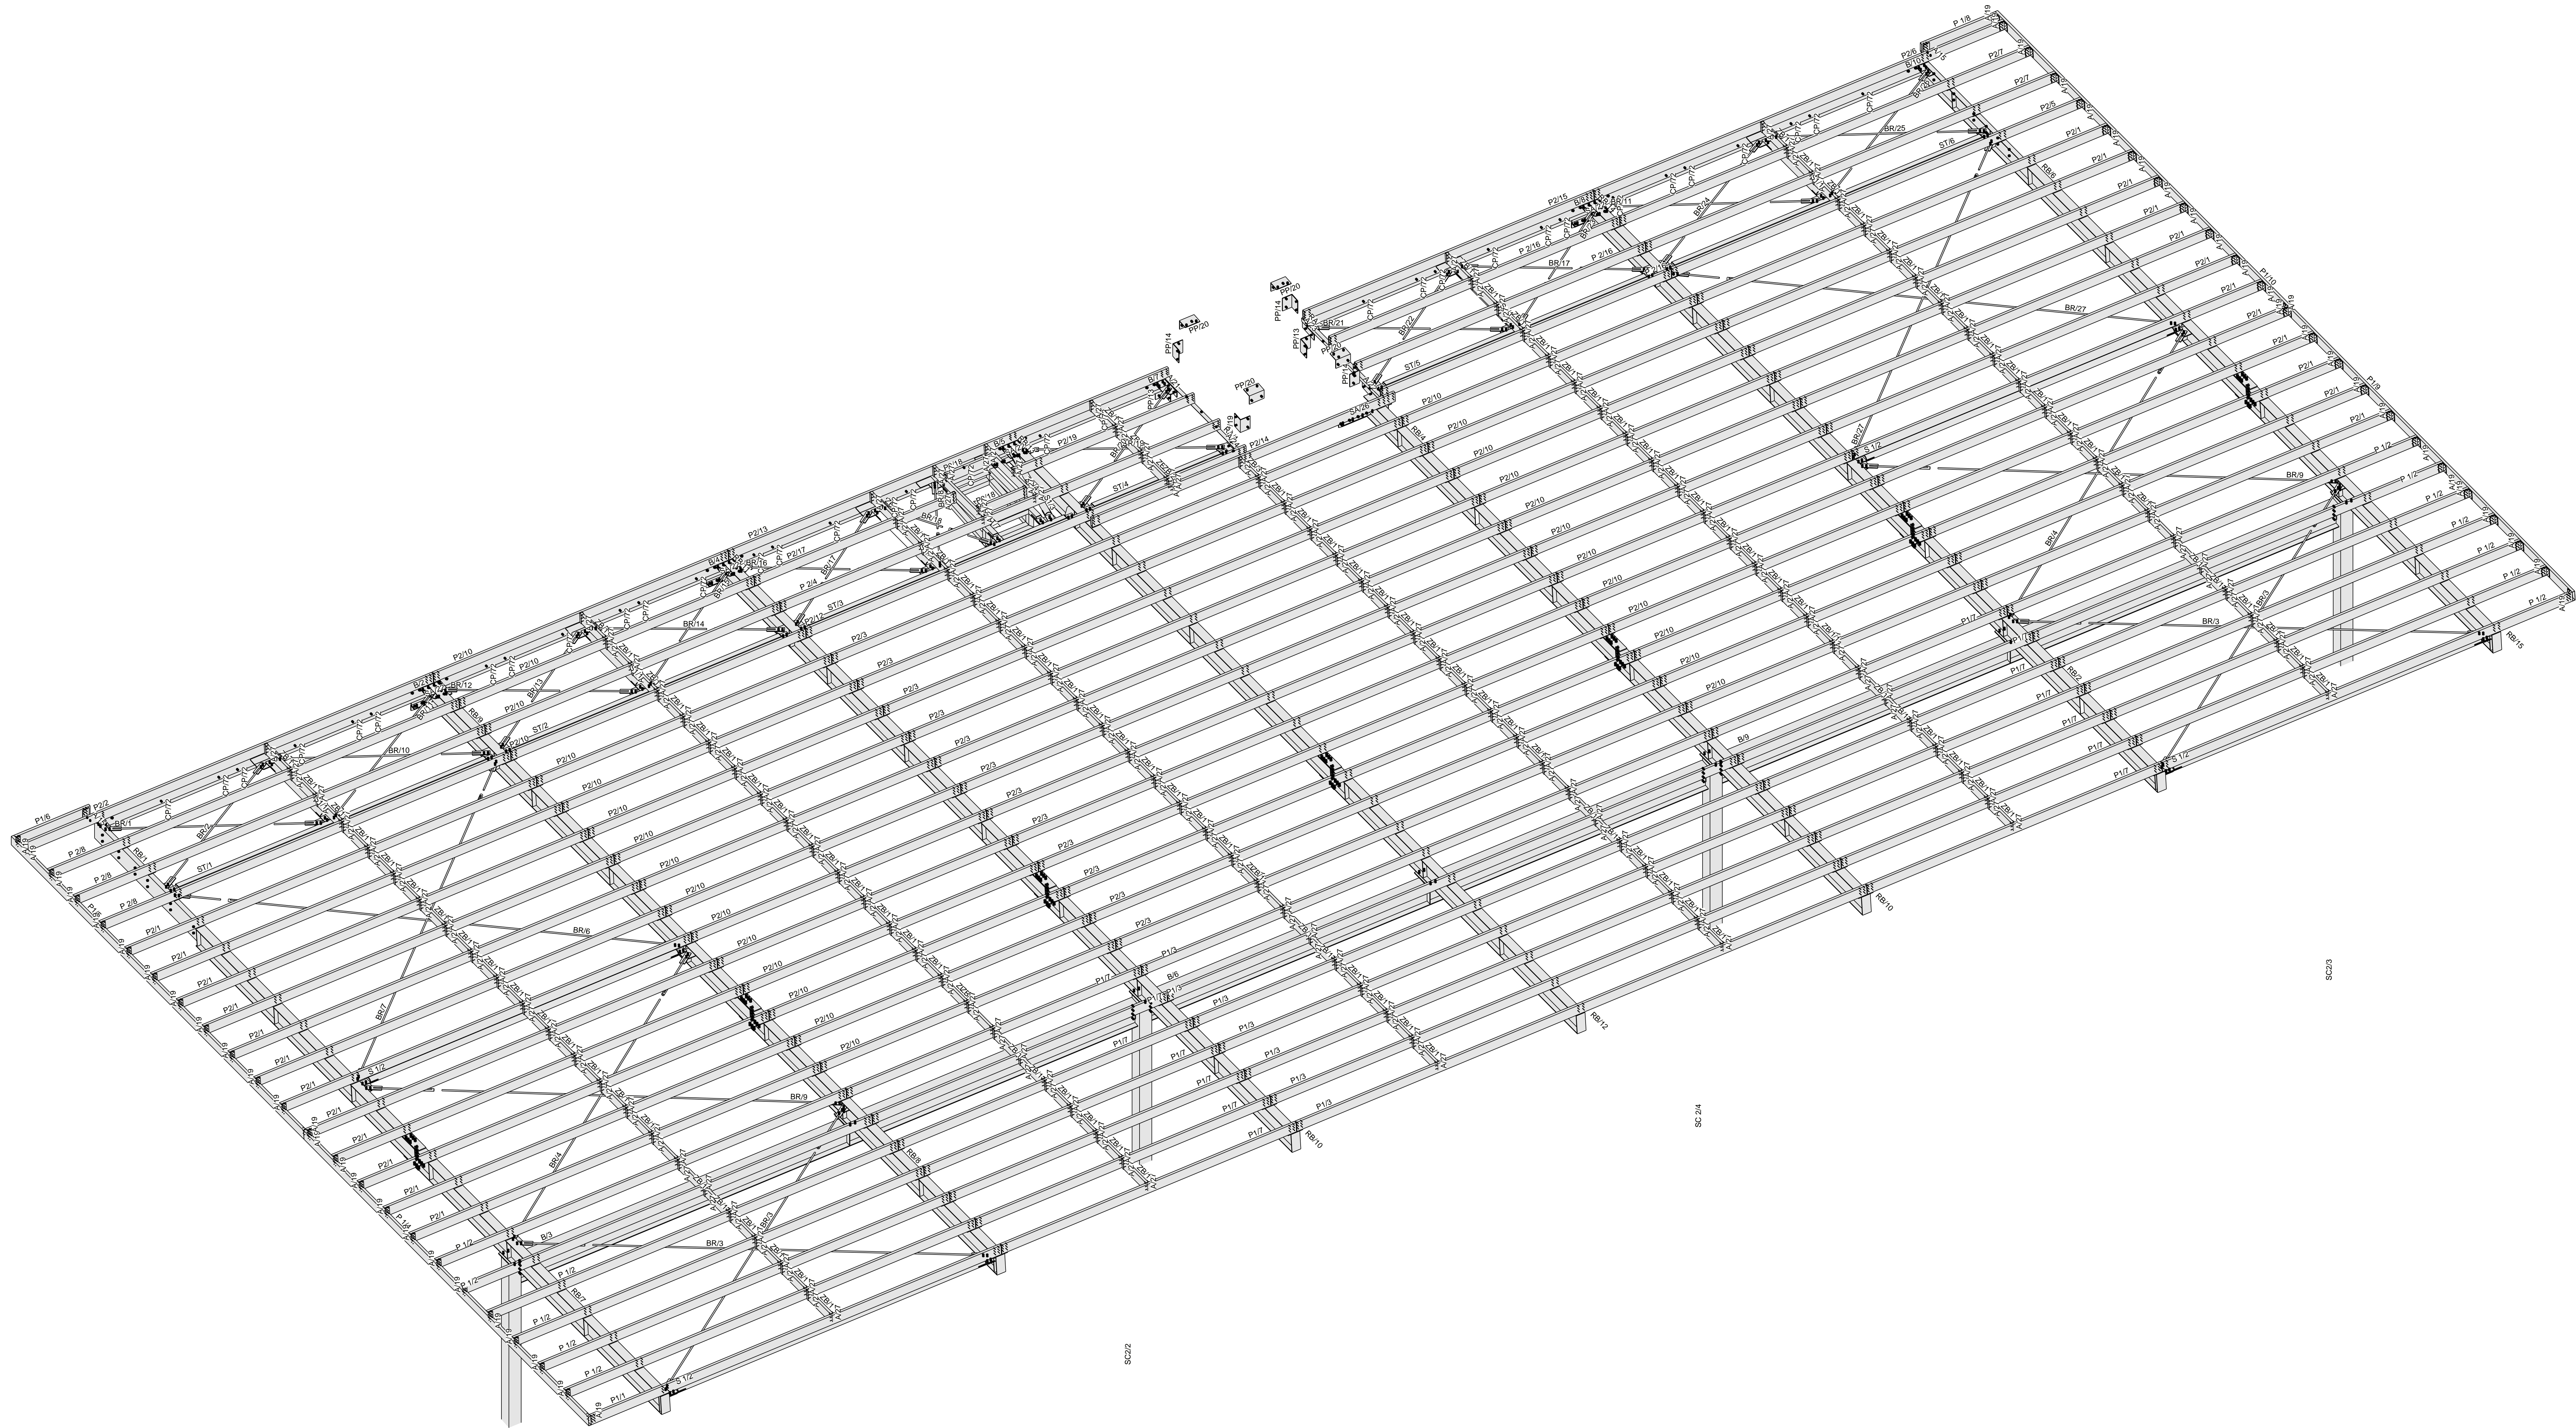

SC2/1

SC2/2

SC2/4

SC2/3

Notes:
TF & TB BOLTS TO HAVE HARDENED
WASHER UNDER TURNING PART
TB & TF CONNECTION TO USE LOAD IND WASHERS.

Rev	By	Date	Description
A	DG	09/08/2021	FOR APPROVAL.

MNC HIGH PERFORMANCE***

PERSPECTIVE VIEW

ROOF STEELWORK

Scale: 1:40 Project No: 1392 Drawing No: MP24

Drawn By: DG

Checked By:


Approved By:

Size: A0

Rev: A

Darren Gray CAD Services
12 Hawker Drive
Woolbridge NSW 2456



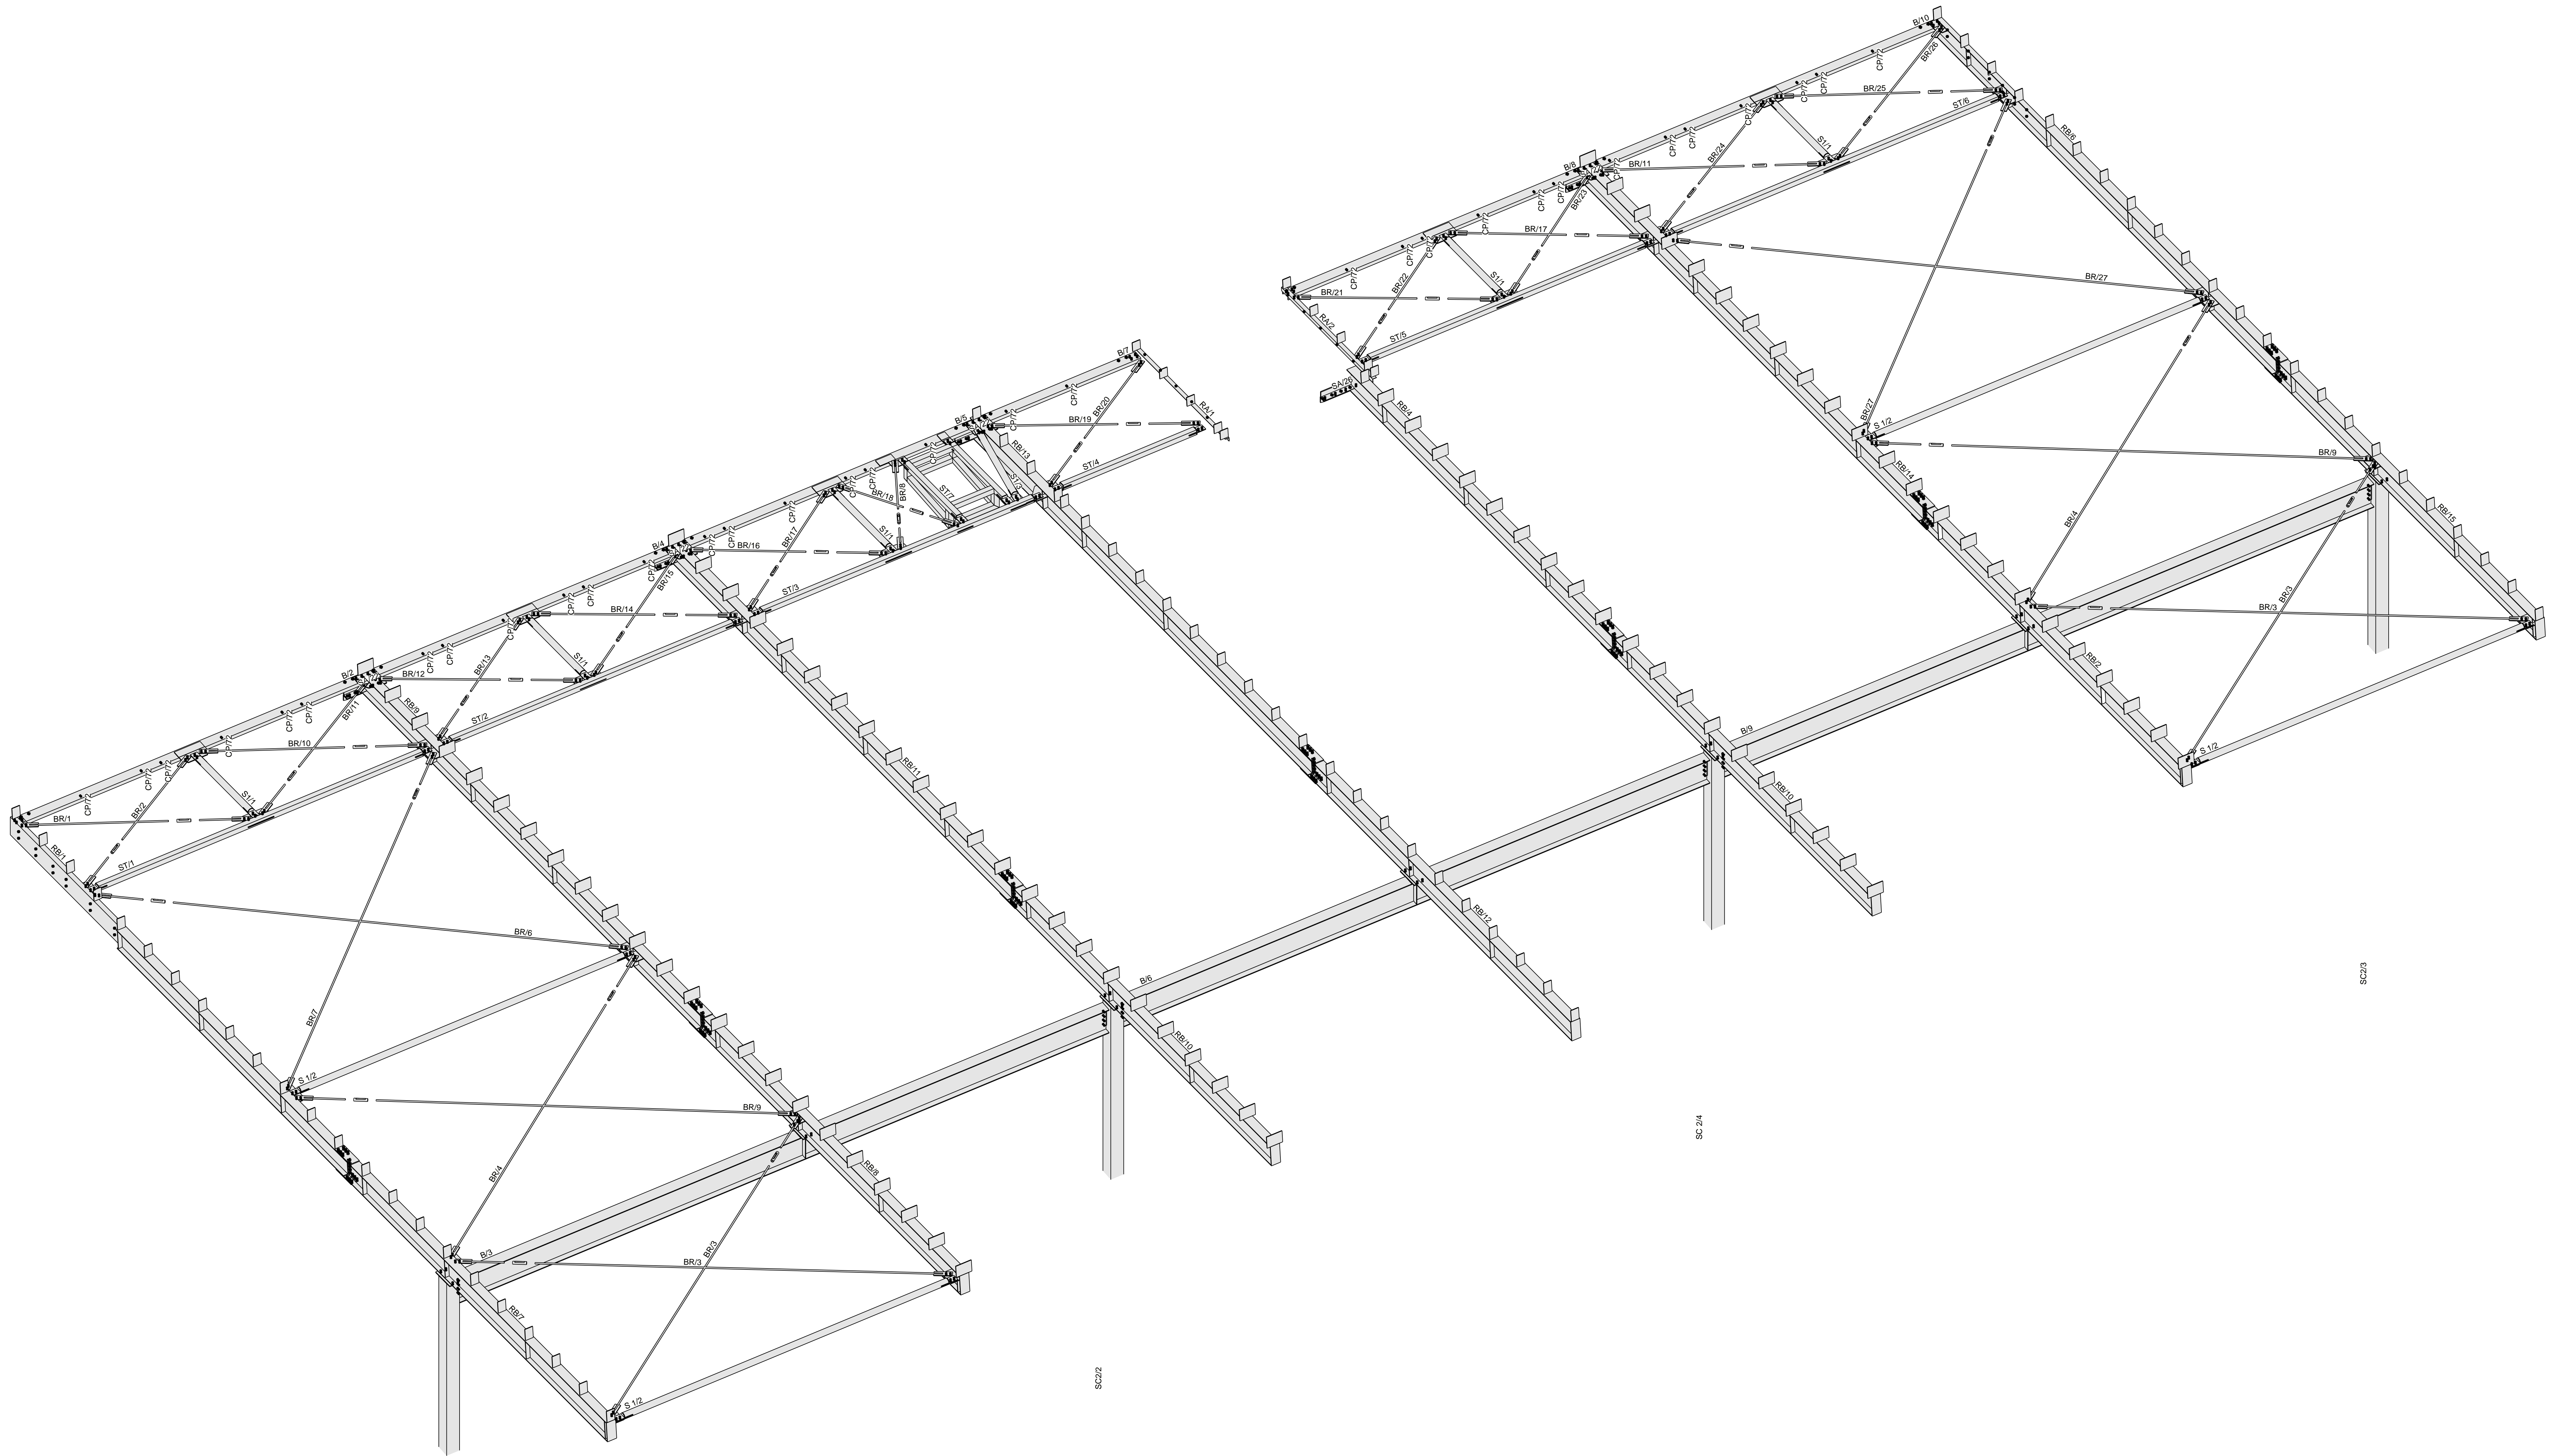

SC/21

SC/22

SC/24

SC/23

Notes:
TF & TB BOLTS TO HAVE HARDNED
WASHER UNDER TURNING PART
TB & TF CONNECTION TO USE LOAD IND WASHERS.

Rev	By	Date	Description
A	DG	09/08/2021	FOR APPROVAL.

MNC HIGH PERFORMANCE***

Darren Gray CAD Services
12 Hawker Drive,
Woolbridge NSW 2456



PERSPECTIVE VIEW

Drawn By: DG




ROOF STEELWORK PURLINS REMOVED

Checked By:

Scale: 1:40 Project No: 1392 Drawing No: MP25

Approved By:

Size: A0 Rev: A

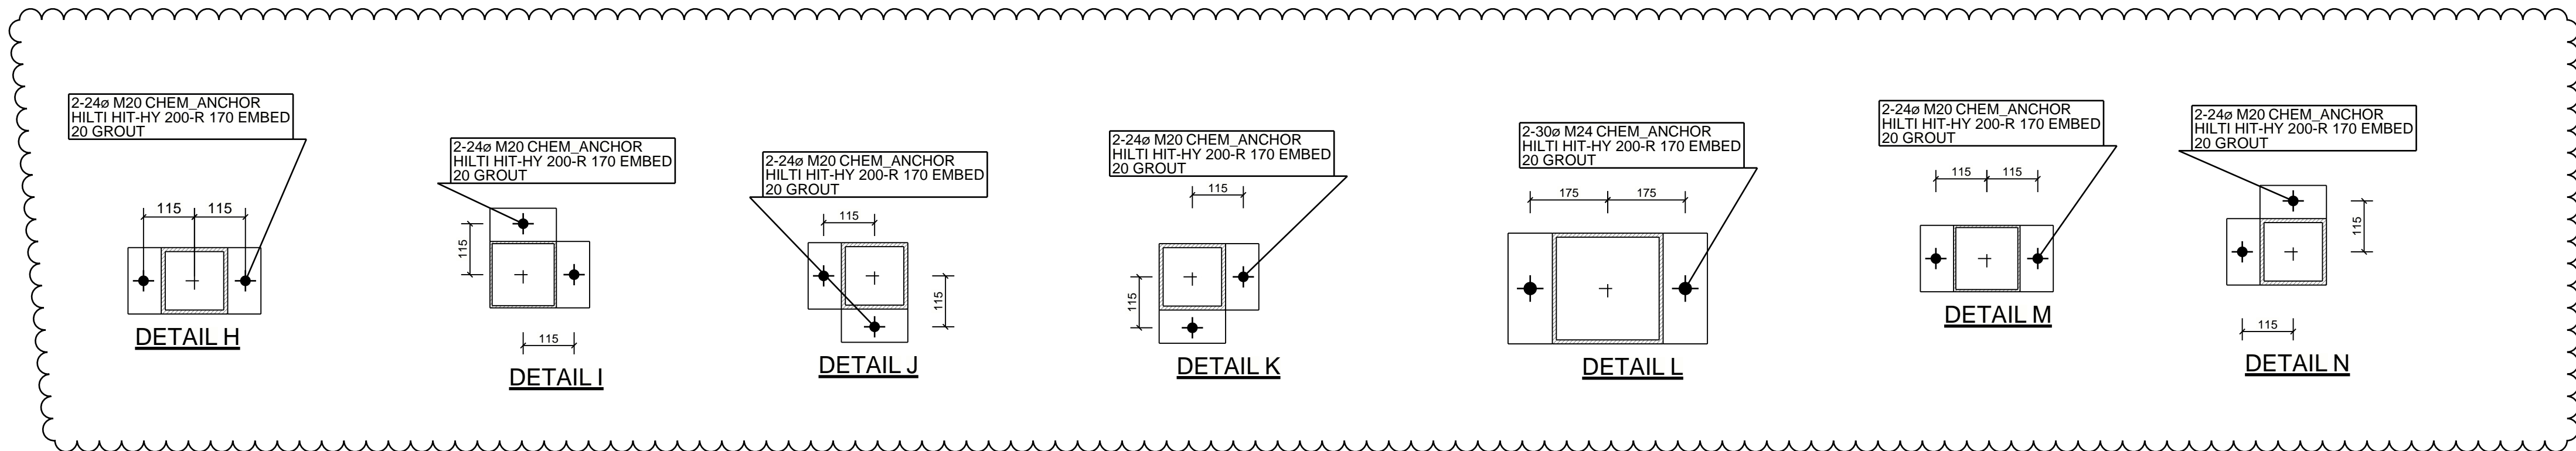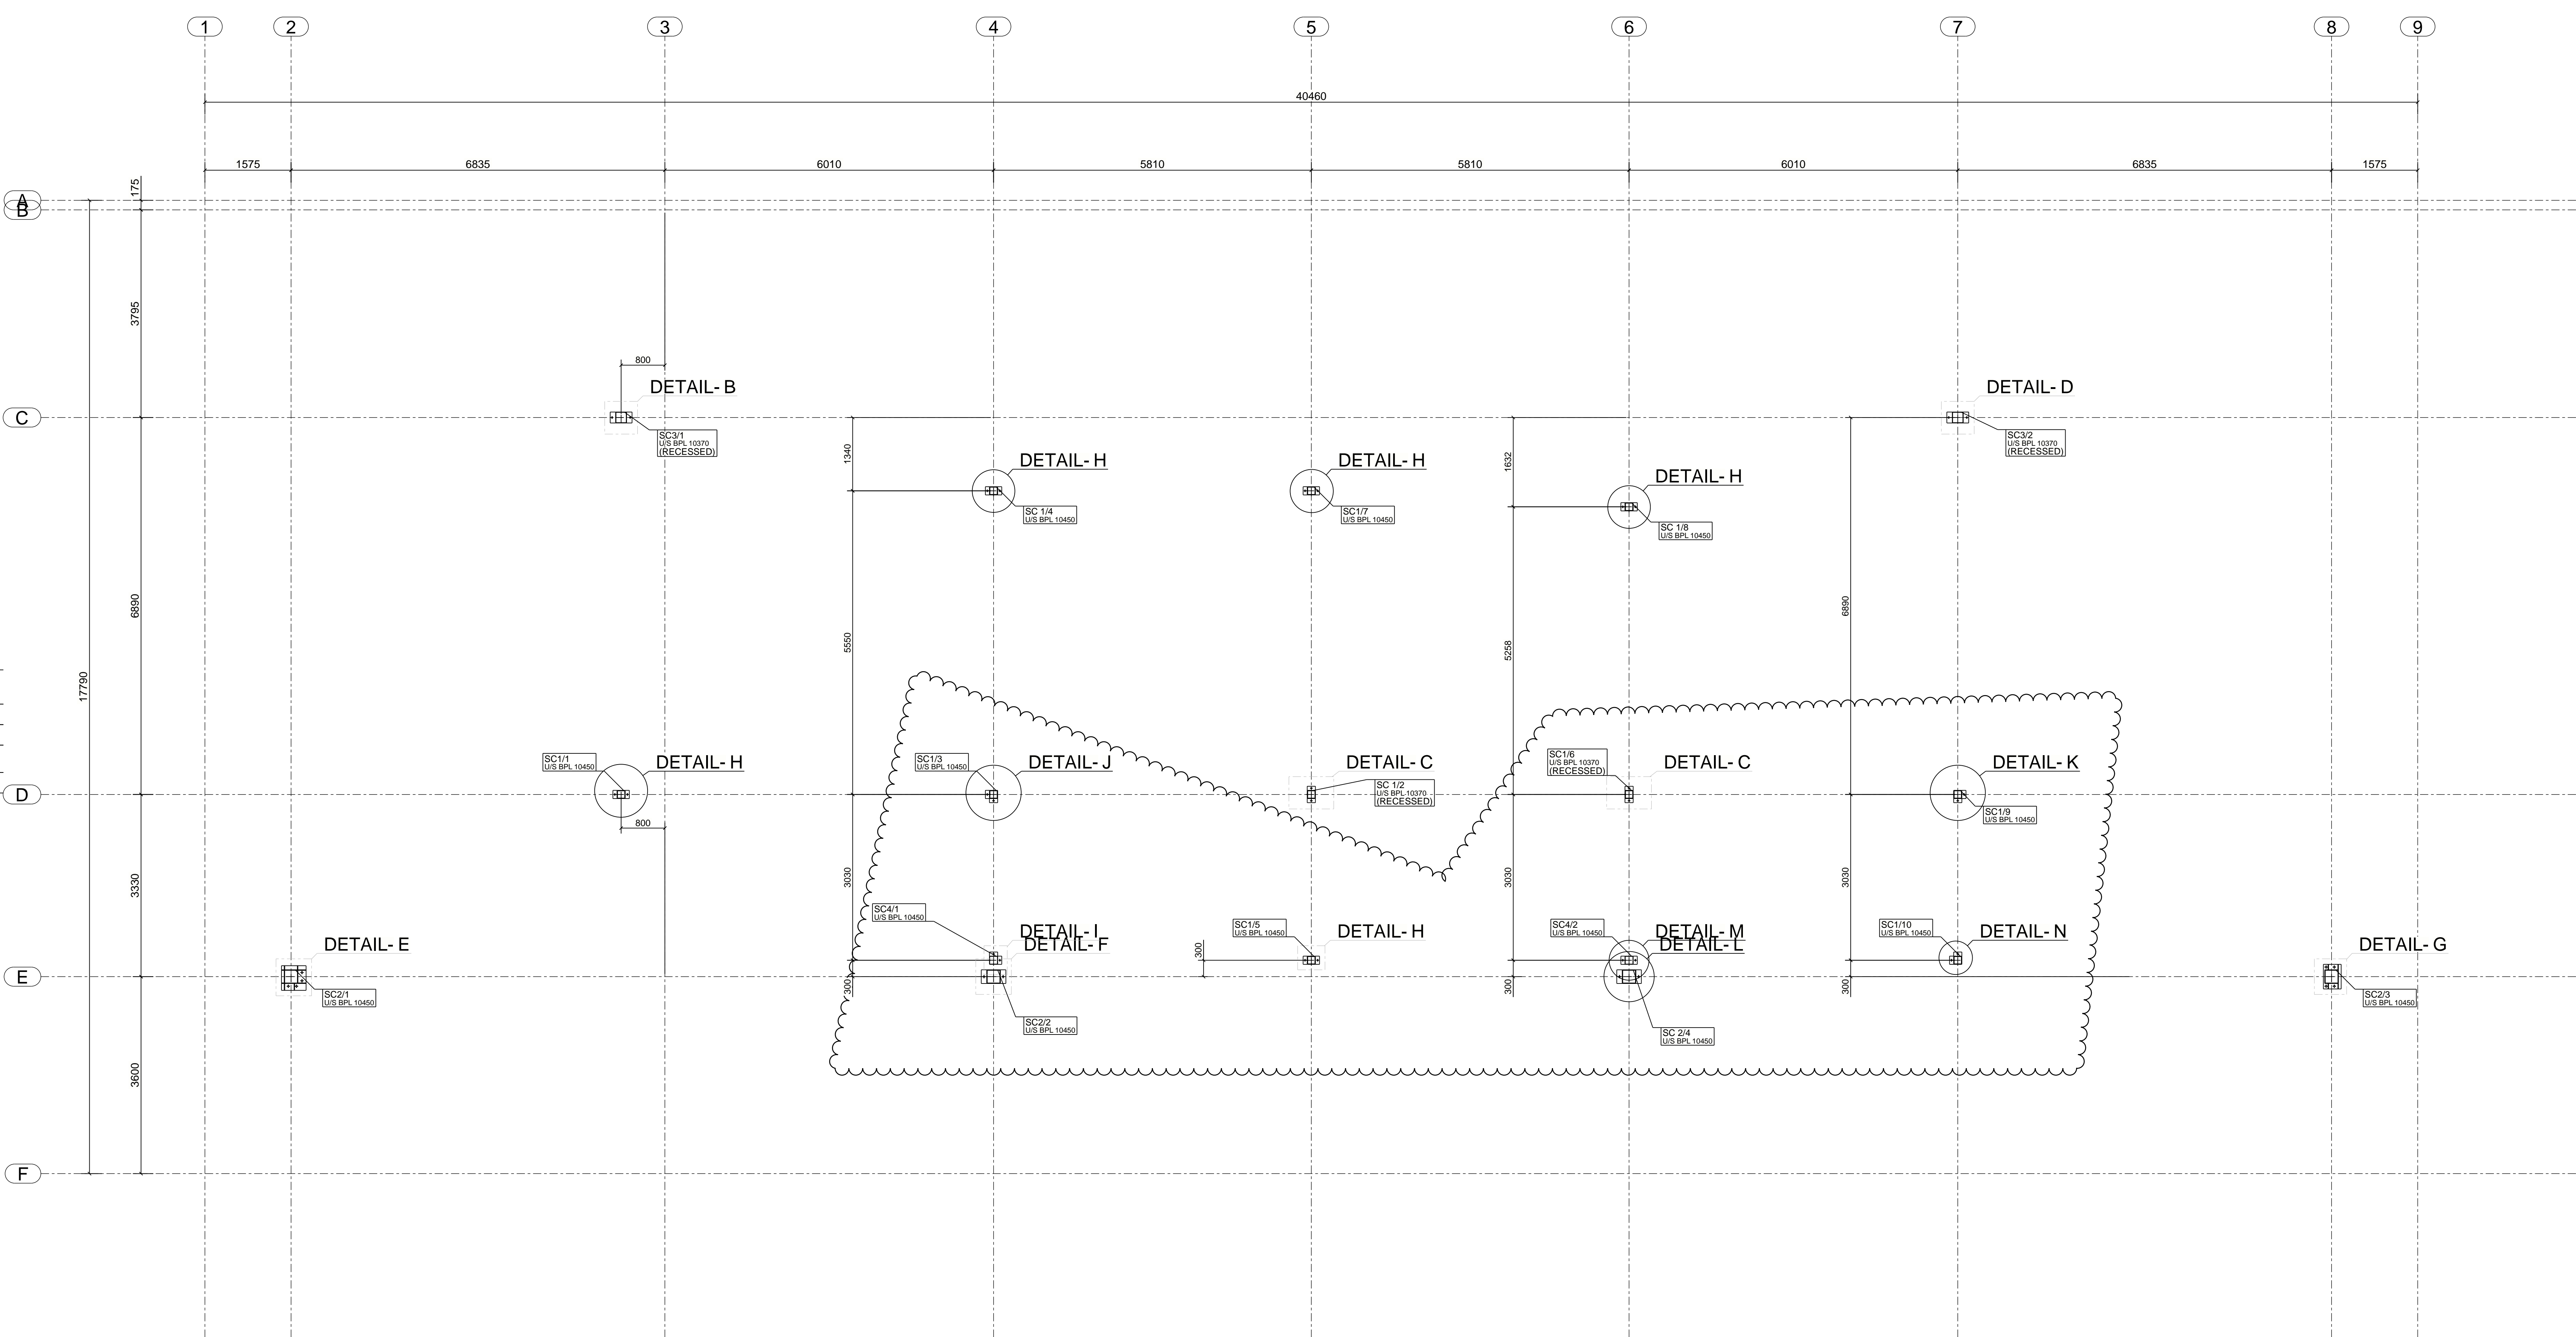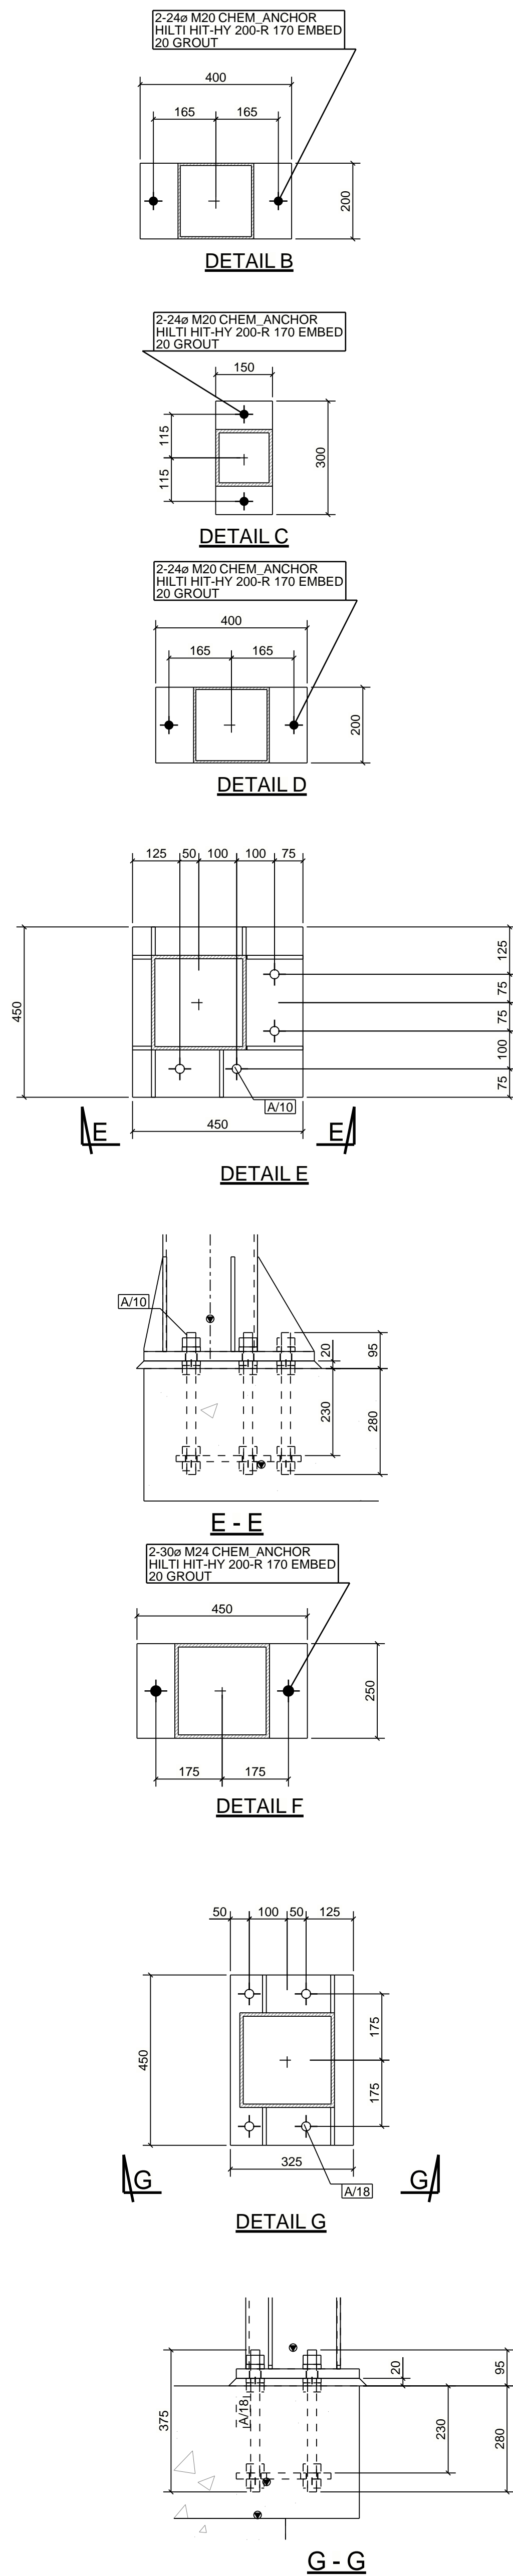

Notes:
TF & TB BOLTS TO HAVE HARDNED
WASHER UNDER TURNING PART
TB & TF CONNECTION TO USE LOAD IND WASHERS.

Rev	By	Date	Description	MNC HIGH PERFORMANCE***		Damen Group CAD Services 12 Hawker Drive, Woolbridge NSW 2456		DG	
B	DG	05/08/2021	CHANGES MADE AS PER REVIEW					Drawn By: DG	
A	DG	29/07/2021	FOR APPROVAL					Checked By:	
								Approved By:	
								Size: A0	
								Rev: B	
								Original Drawing Size A0	

HD BOLTS AT HP LEVEL

Scale: 1:50 Project No: 1392 Drawing No: HD1