


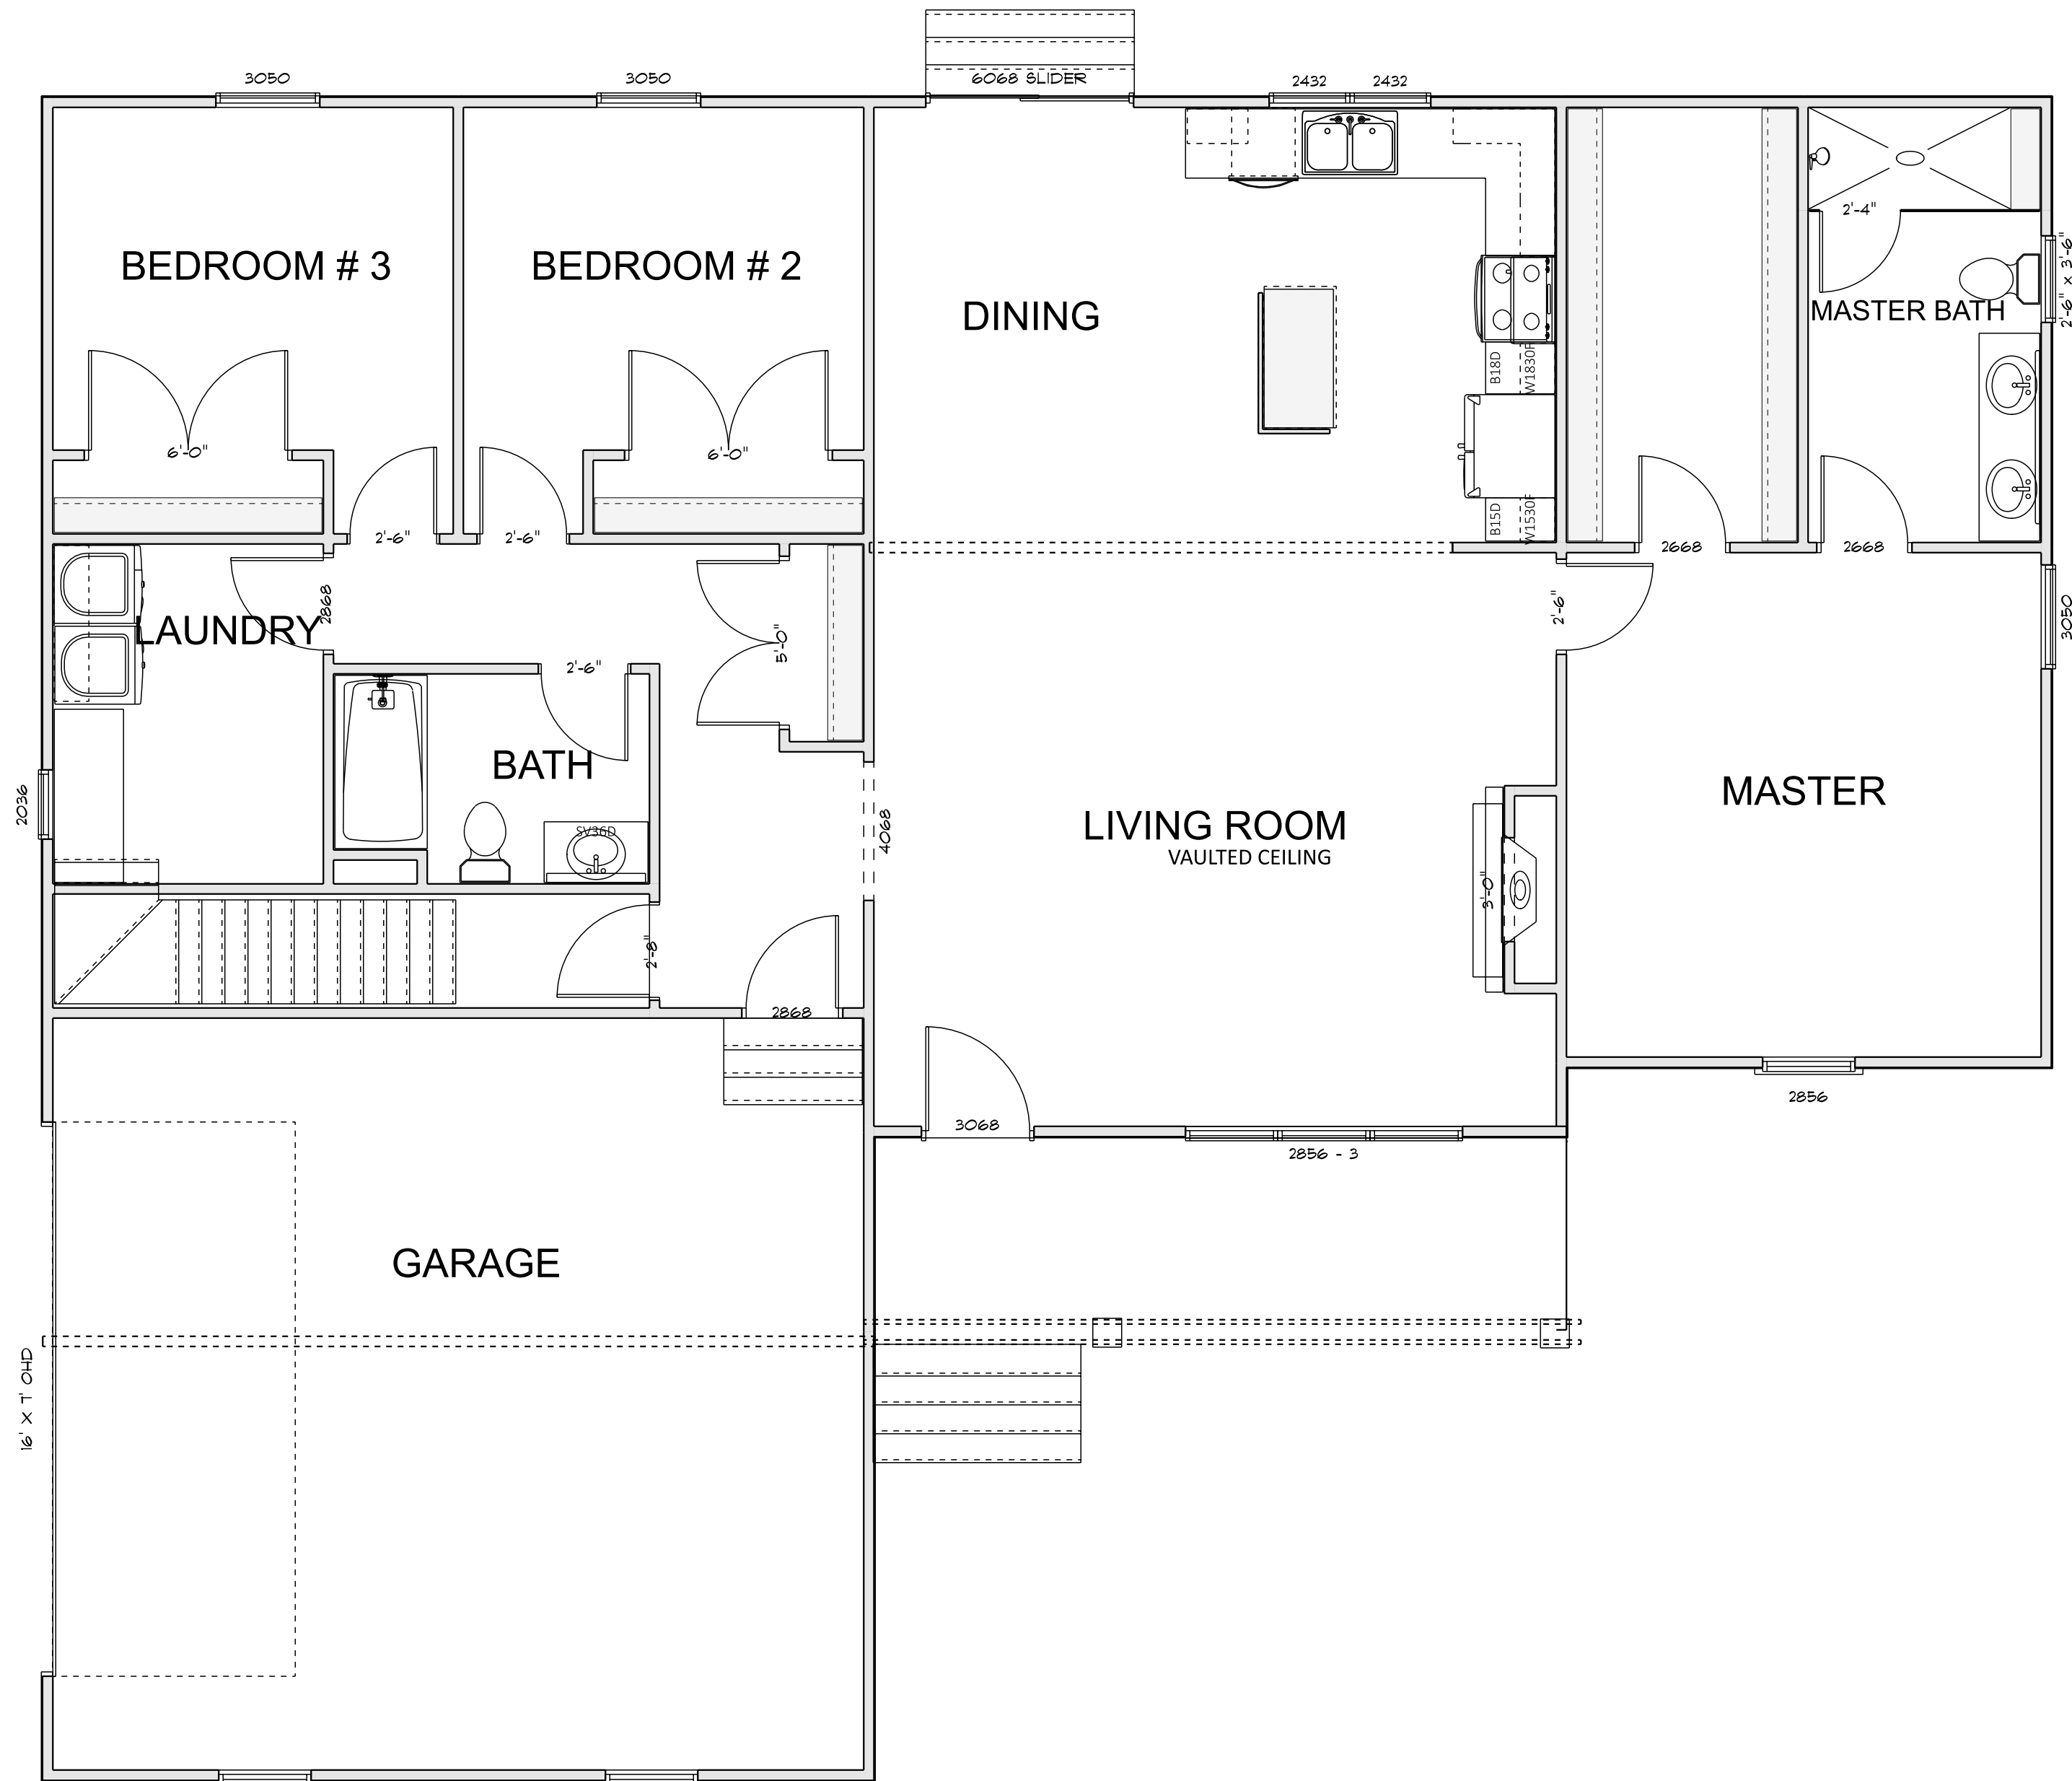

SQ./FT
1ST: 1600
2ND: 450
TOTAL: 2050

SC102
PHONE:
FAX:
MOBILE:

SOFTPLAN
ARCHITECTURAL DESIGN SOFTWARE

Messick Builders
106 Morris Mill Rd.
Salisbury MD 21804
PHONE: 410-742-8072
FAX:
MOBILE:

SCALE: 1/4" = 1'-0"
DRAWN BY:
DATE: Tuesday, July 1, 2025

SECTION LETTER
A
PAGE NUMBERS
11

PAGE: **1/3**
FIRST FLOOR