


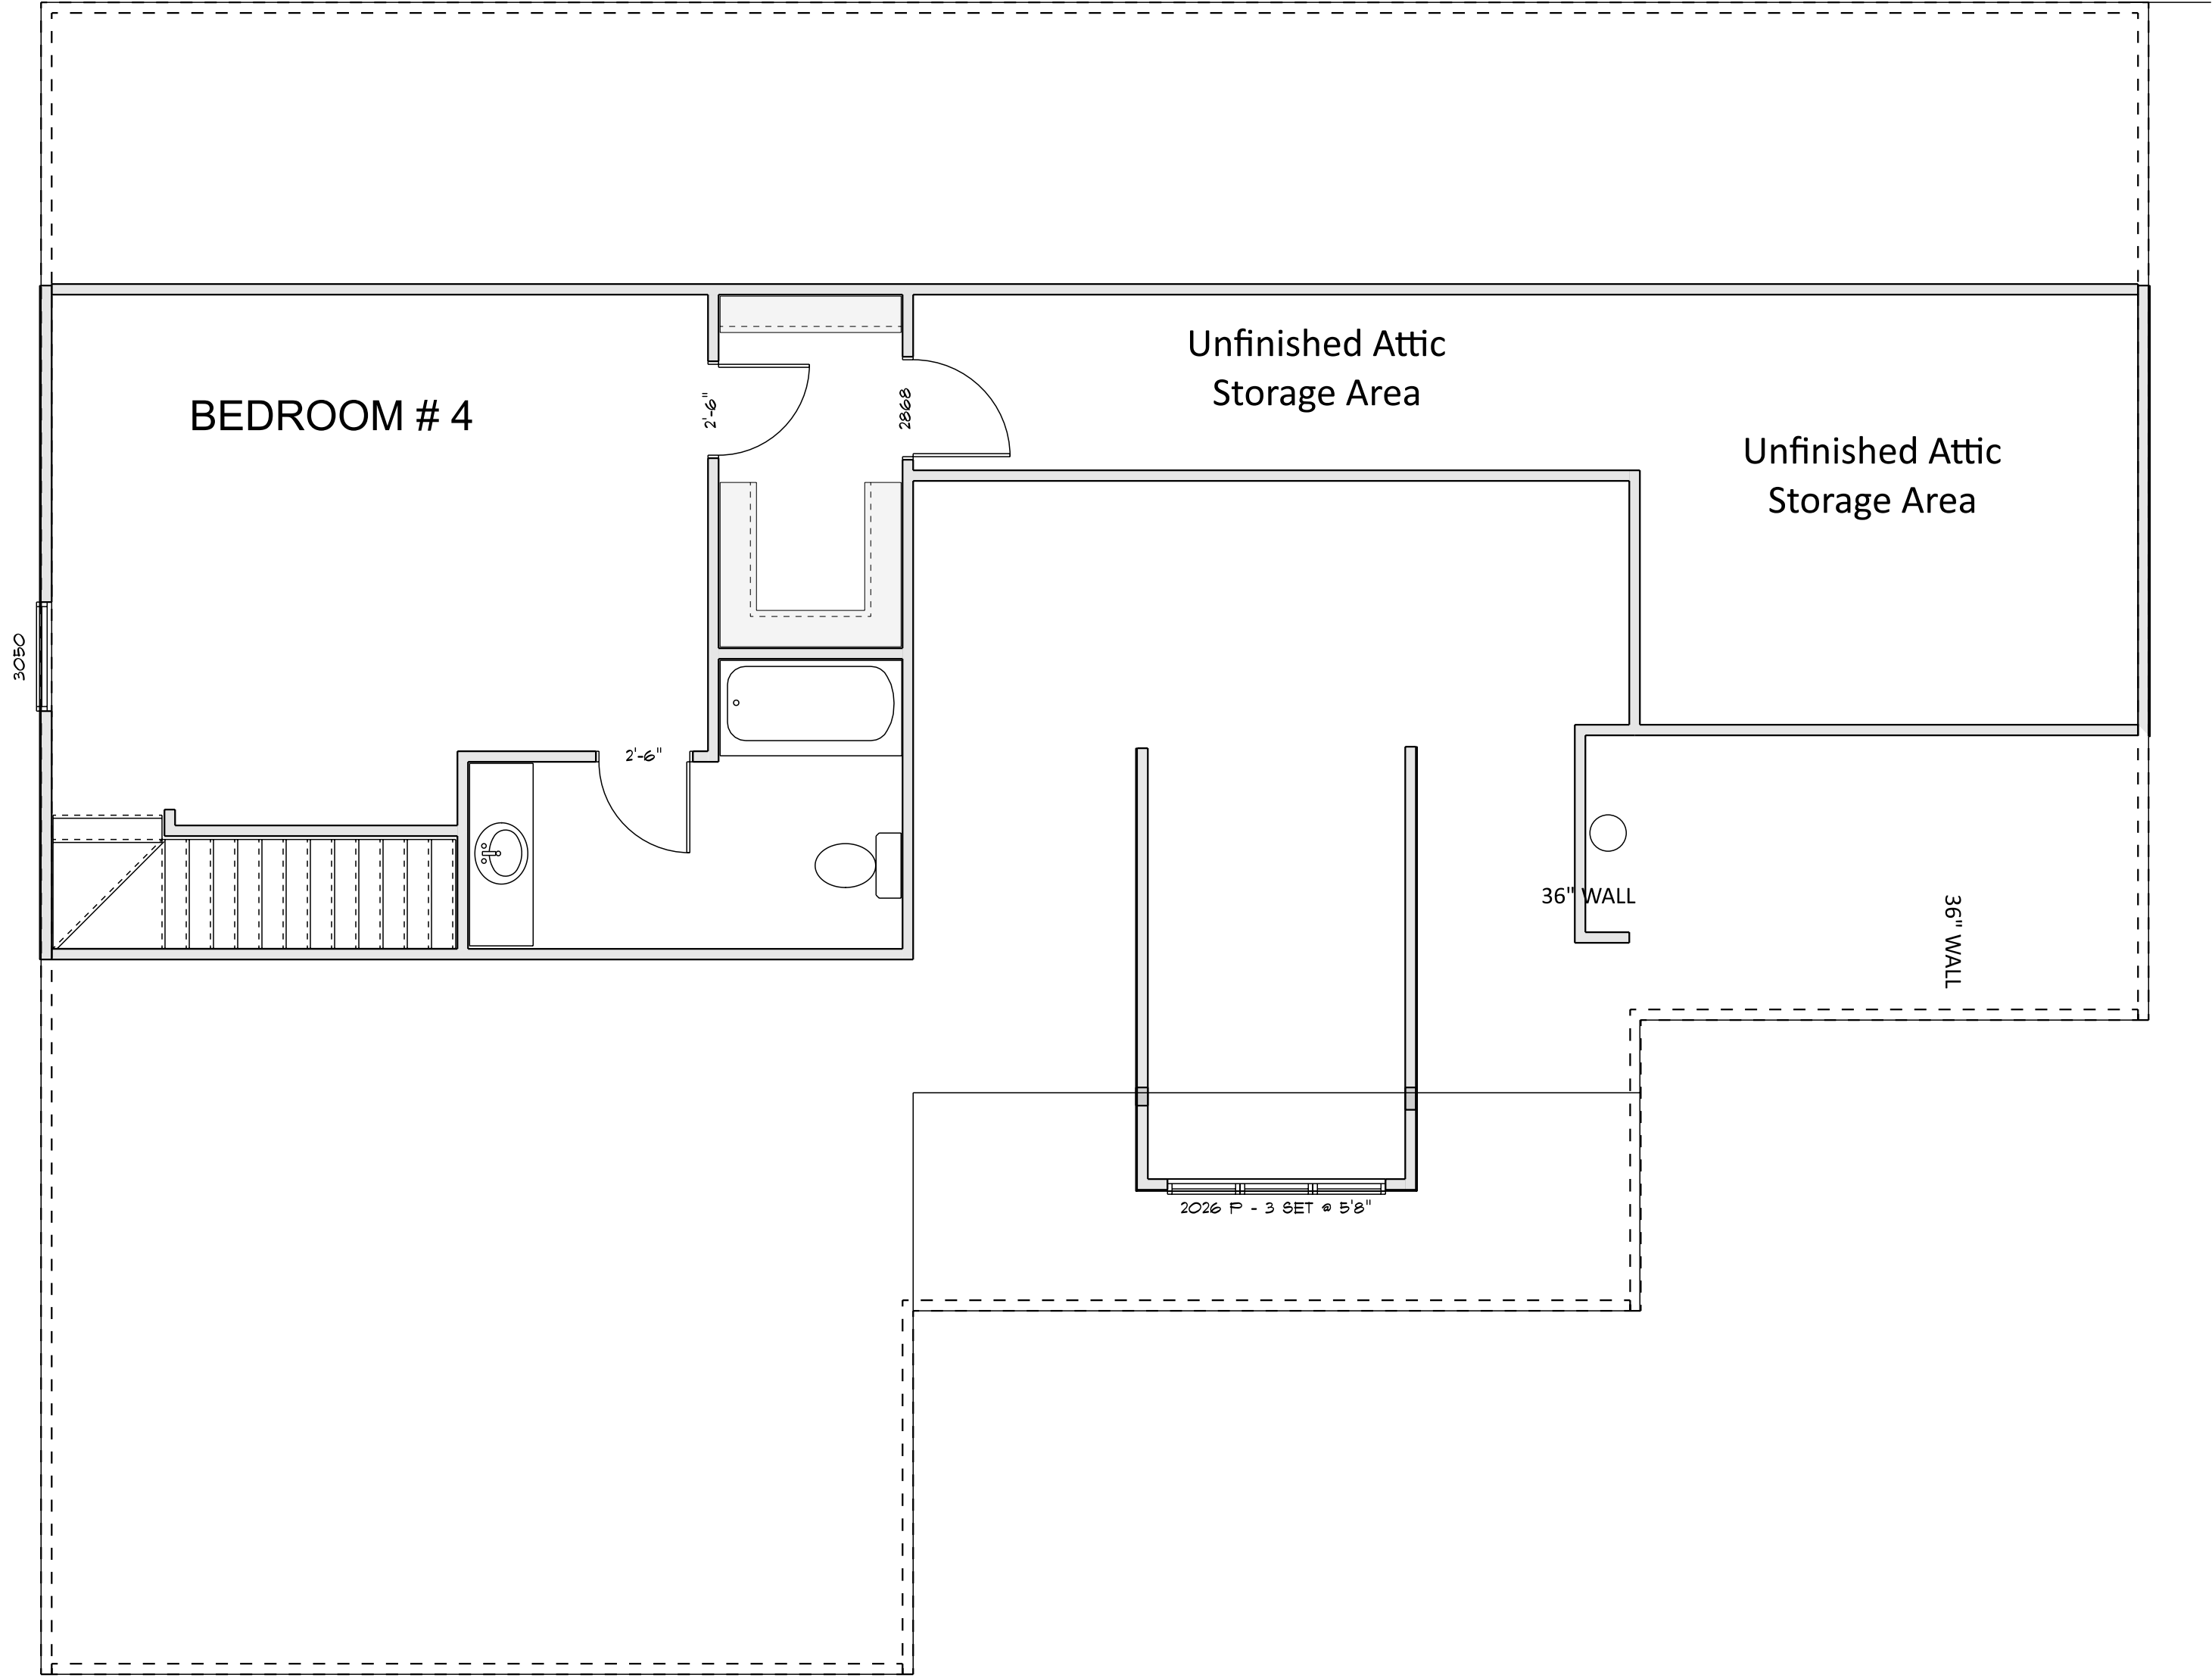


SQ. FT.	
1ST	1600
2ND	450
TOTAL	2050

SC102
PHONE:
FAX:
MOBILE:

SOFTPLAN
ARCHITECTURAL DESIGN SOFTWARE

Messick Builders
106 Morris Mill Rd.
Salisbury MD 21804
PHONE: 410-742-8072
FAX:
MOBILE:

SCALE: 1/4" = 1'-0"
DRAWN BY:
DATE: Tuesday, July 1, 2025

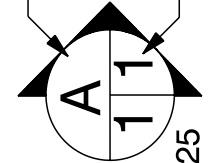

PAGE:
SECTION LETTER
PAGE NUMBERS
3/3
SECOND FLOOR