



TYPICAL INSTALLATION DETAILS


Rainscreen Gap with Gap Siding - Wood Frame - Tilt and Turn

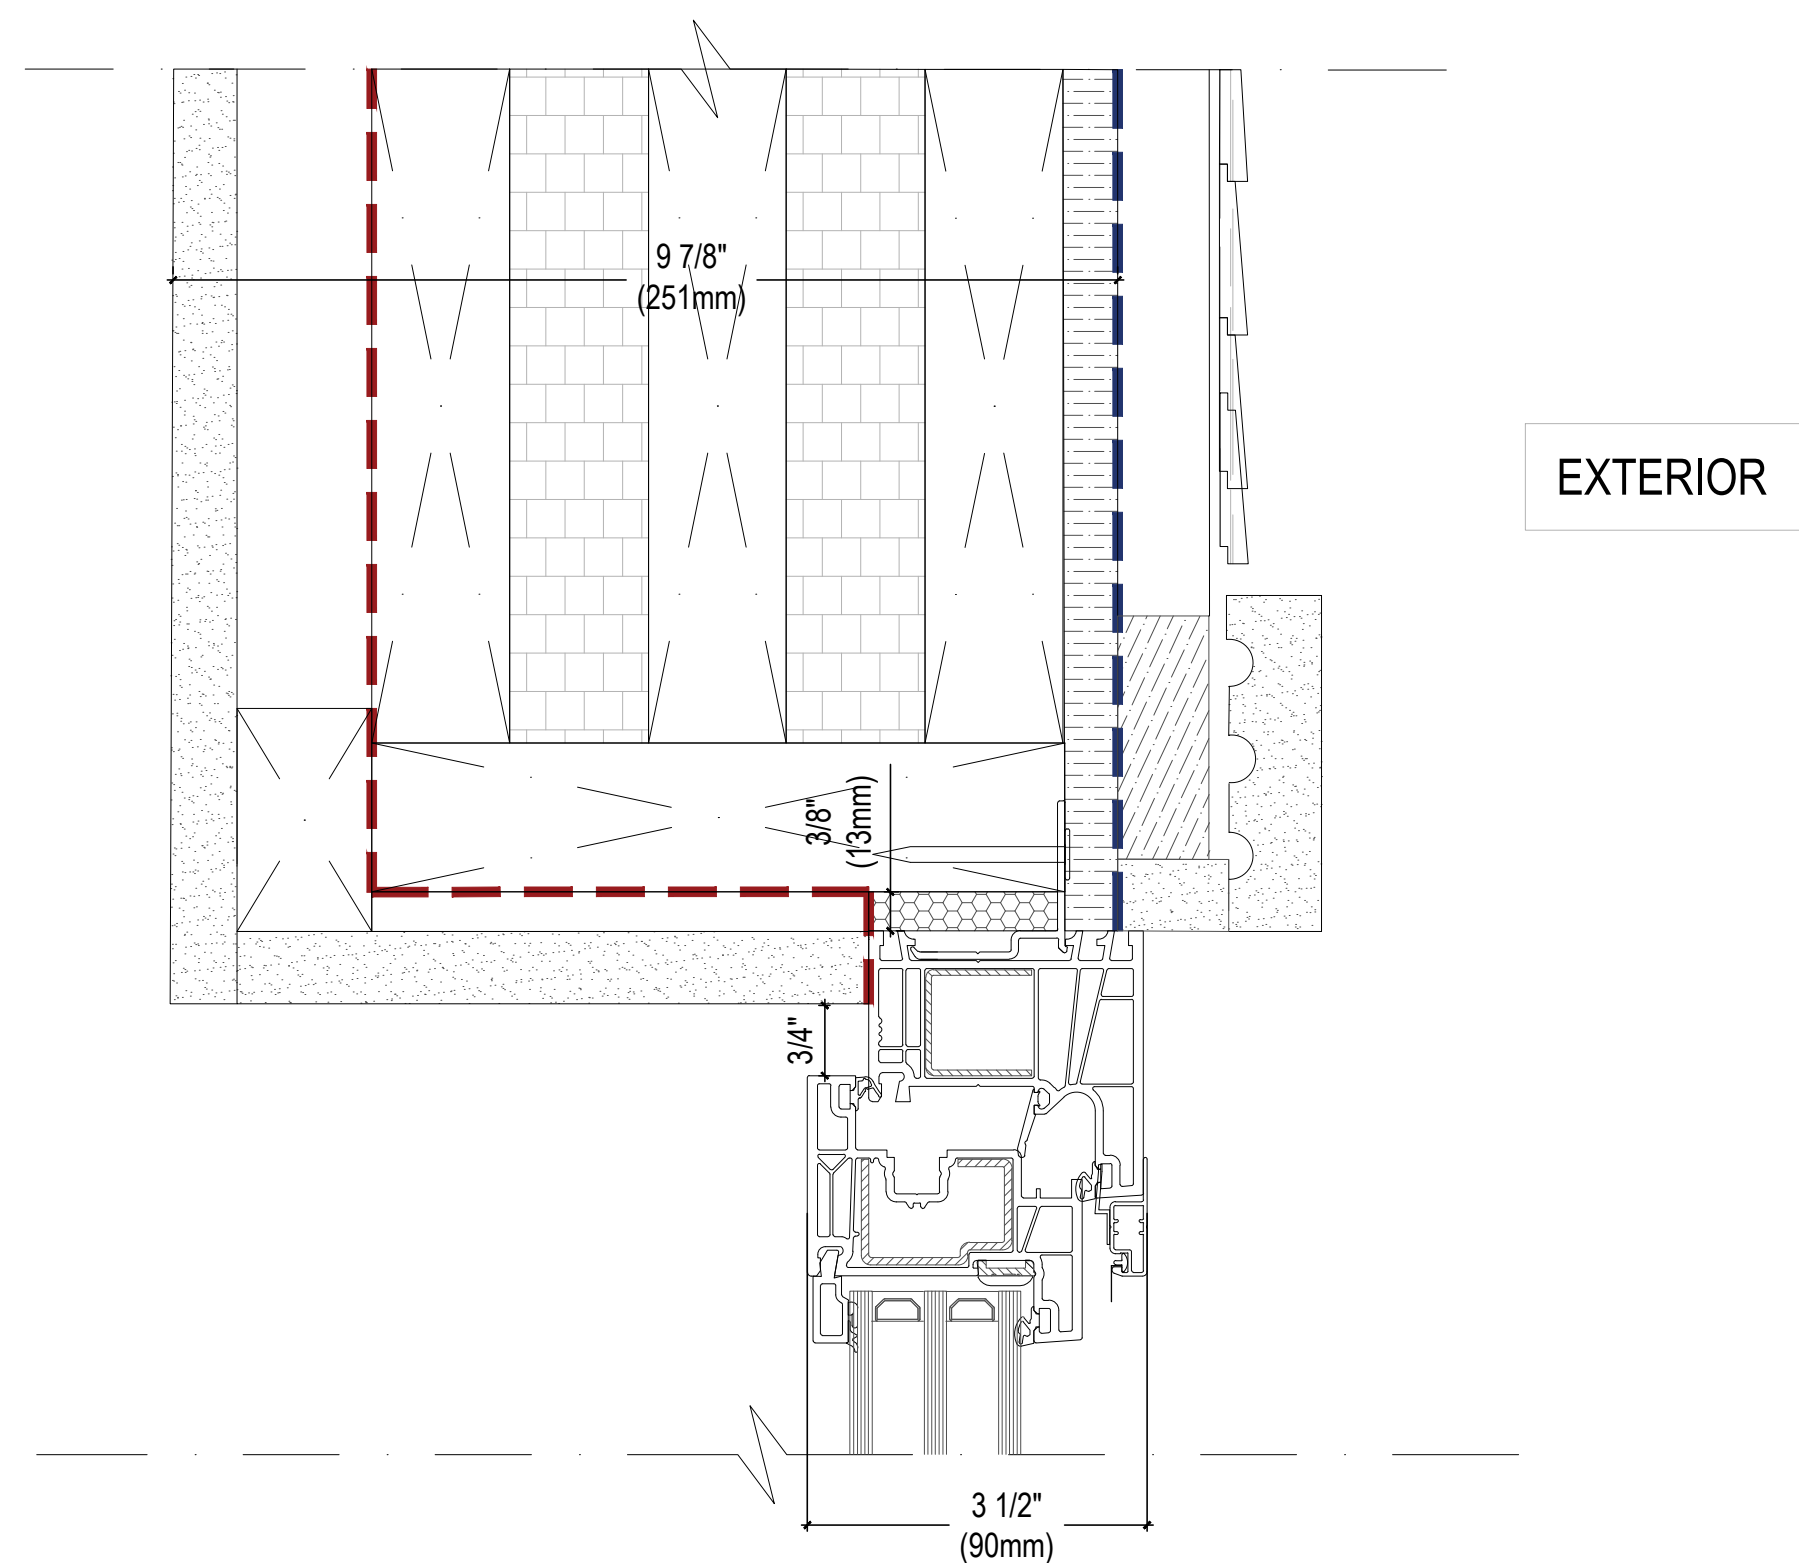


ELEVATION KEY:

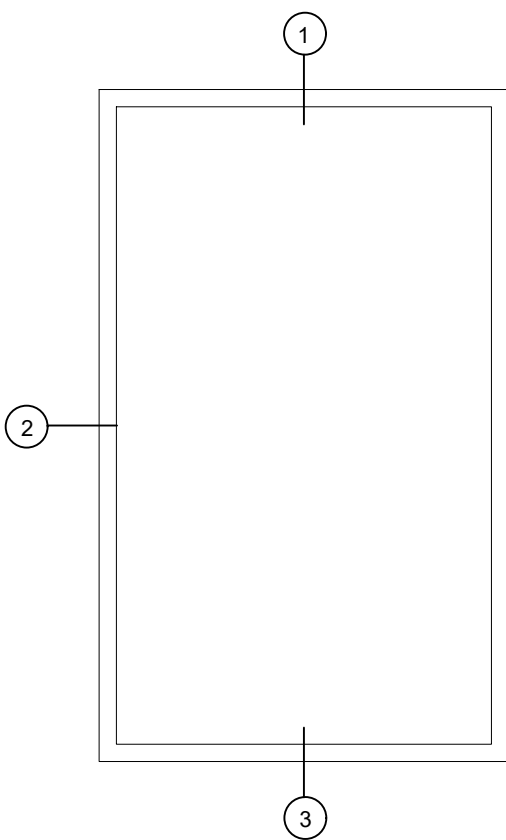


01 WINDOW HEAD DETAIL
A-04 SCALE: 6"=1'-0"

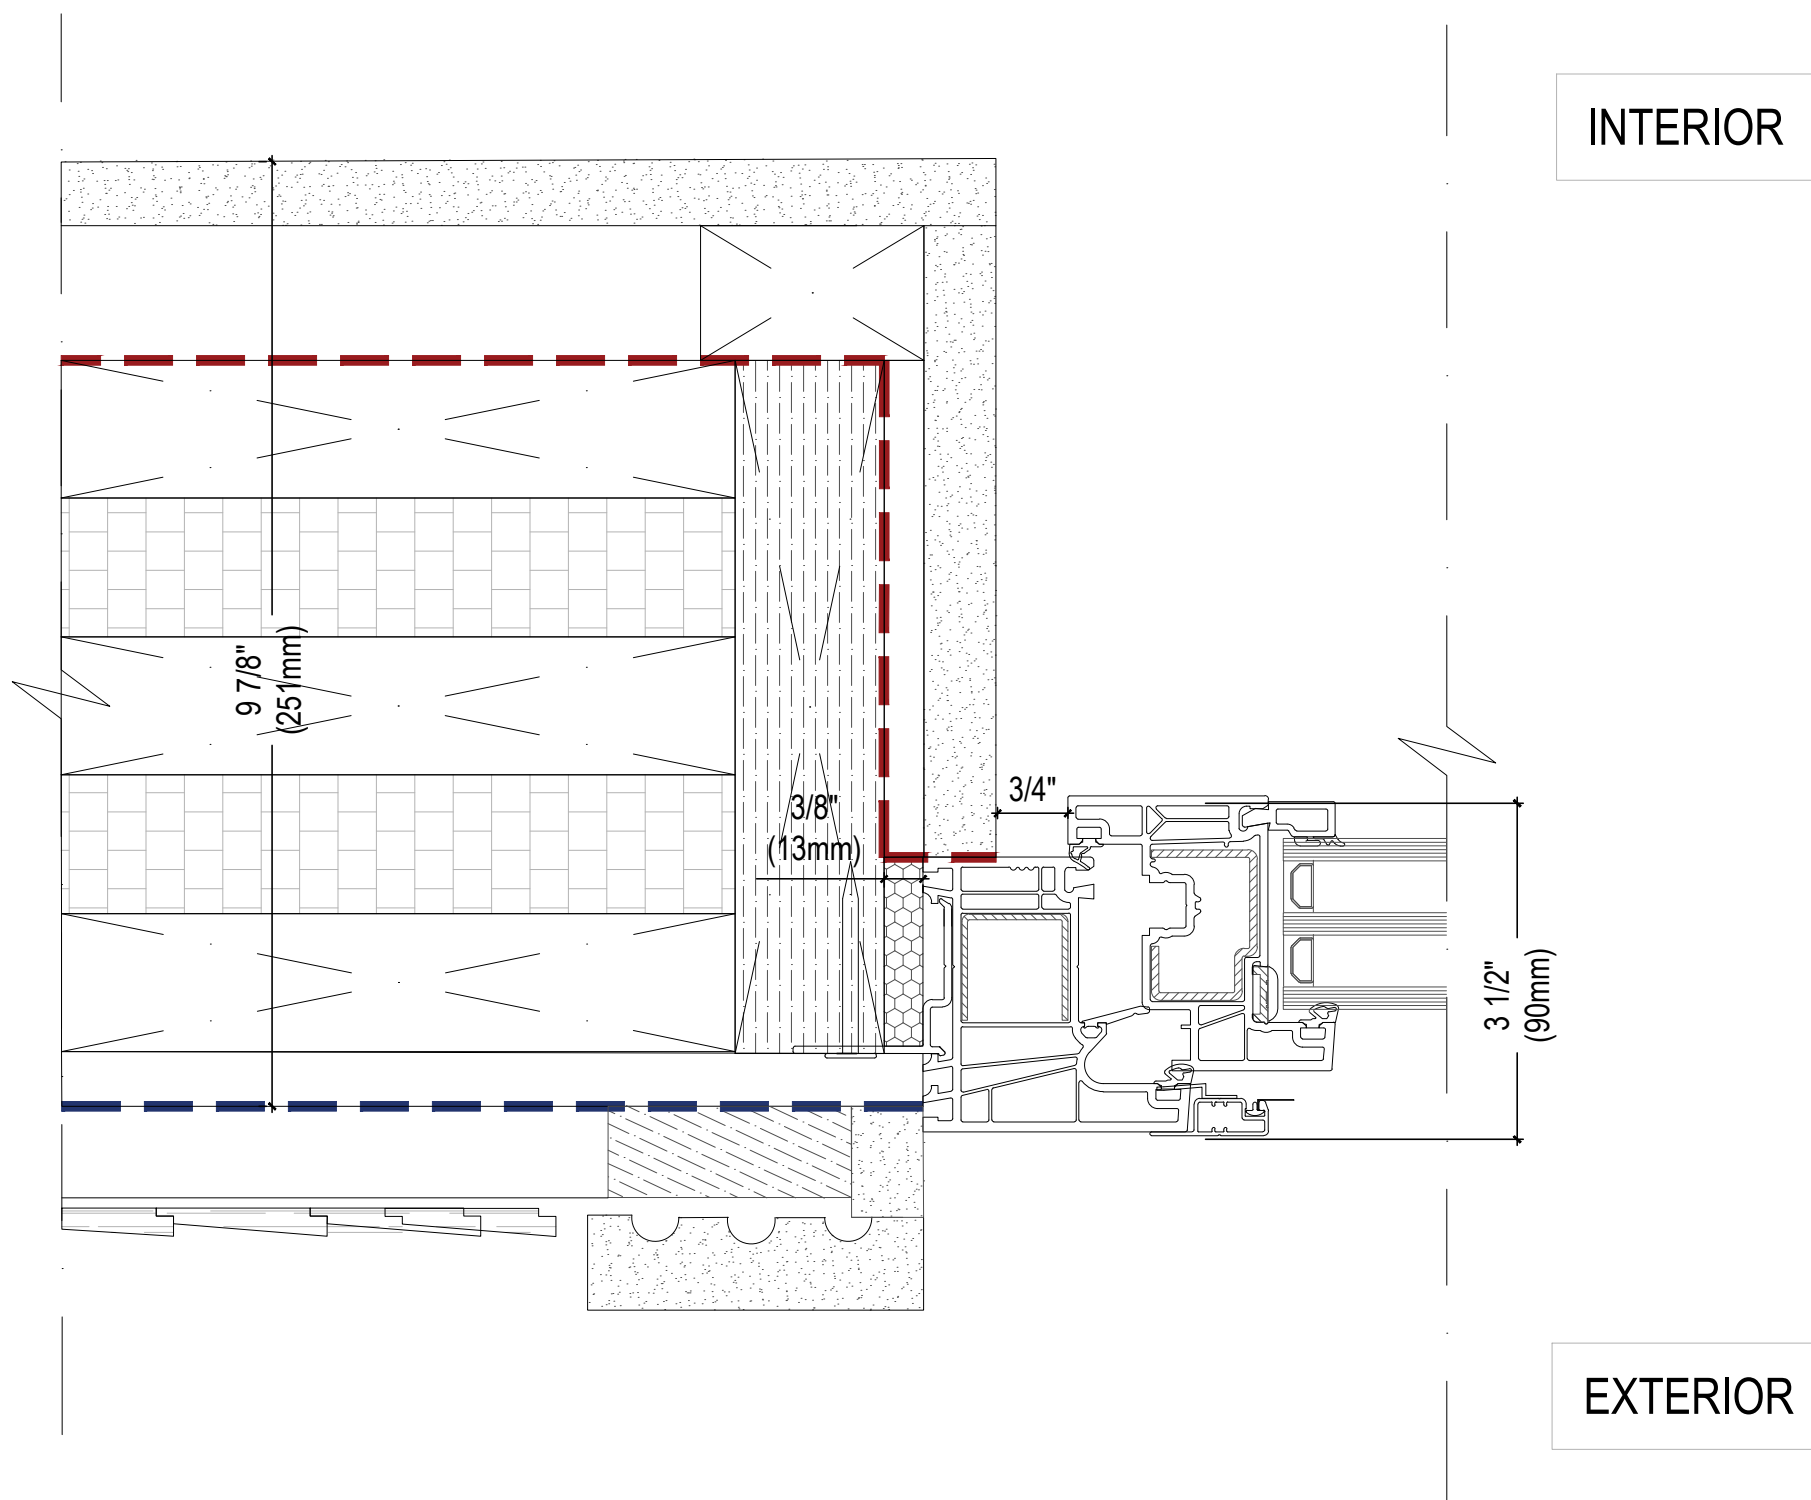


02 WINDOW JAMB DETAIL
A-04 SCALE: 6"=1'-0"

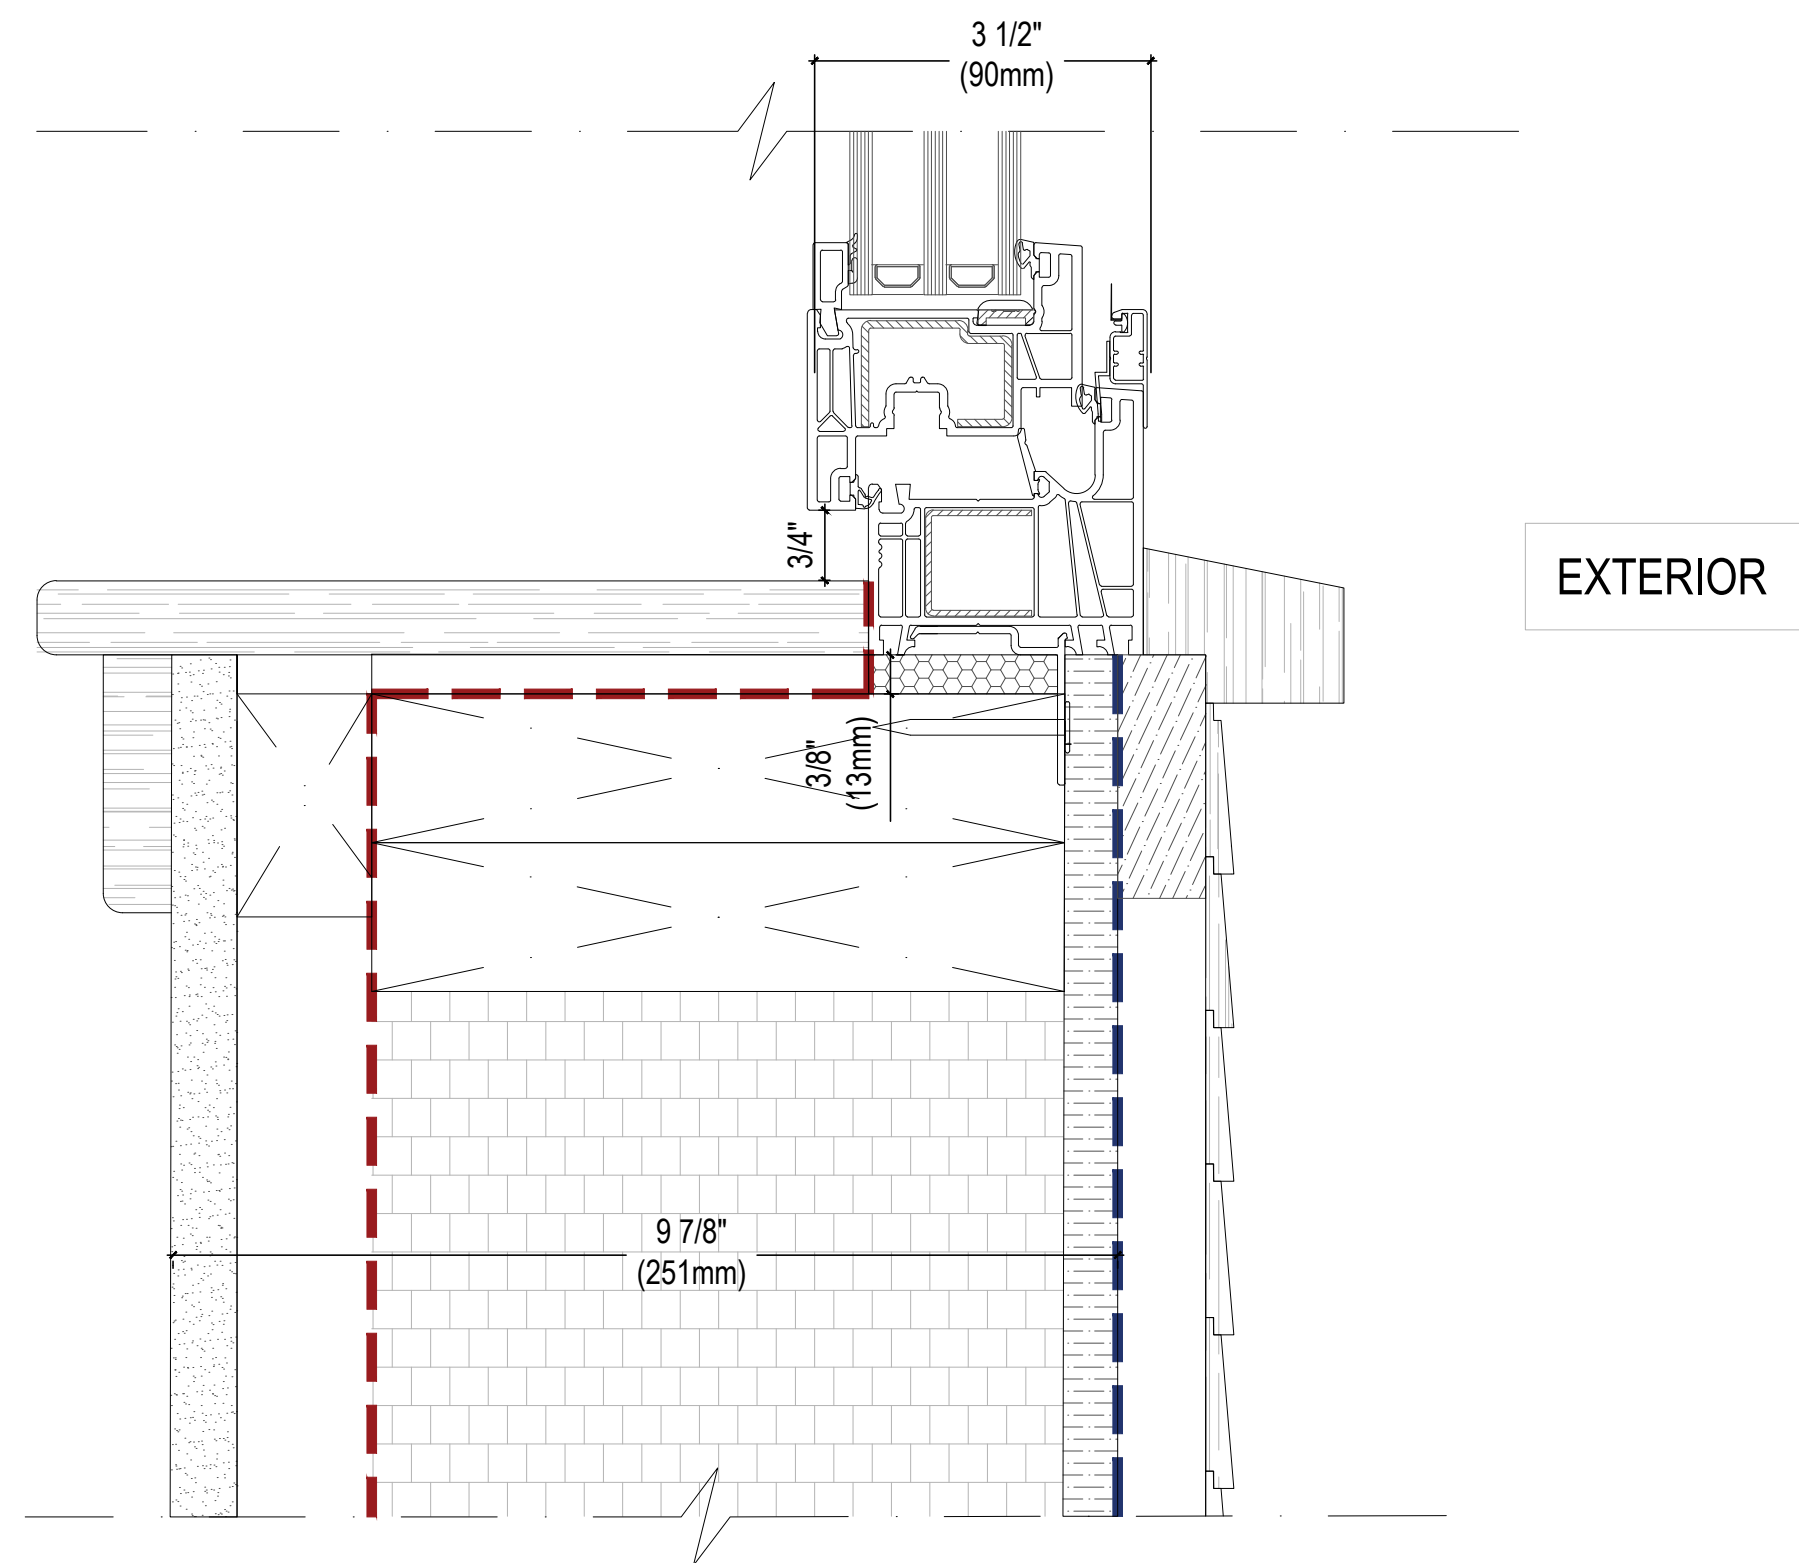

03 WINDOW SILL DETAIL
A-04 SCALE: 6"=1'-0"

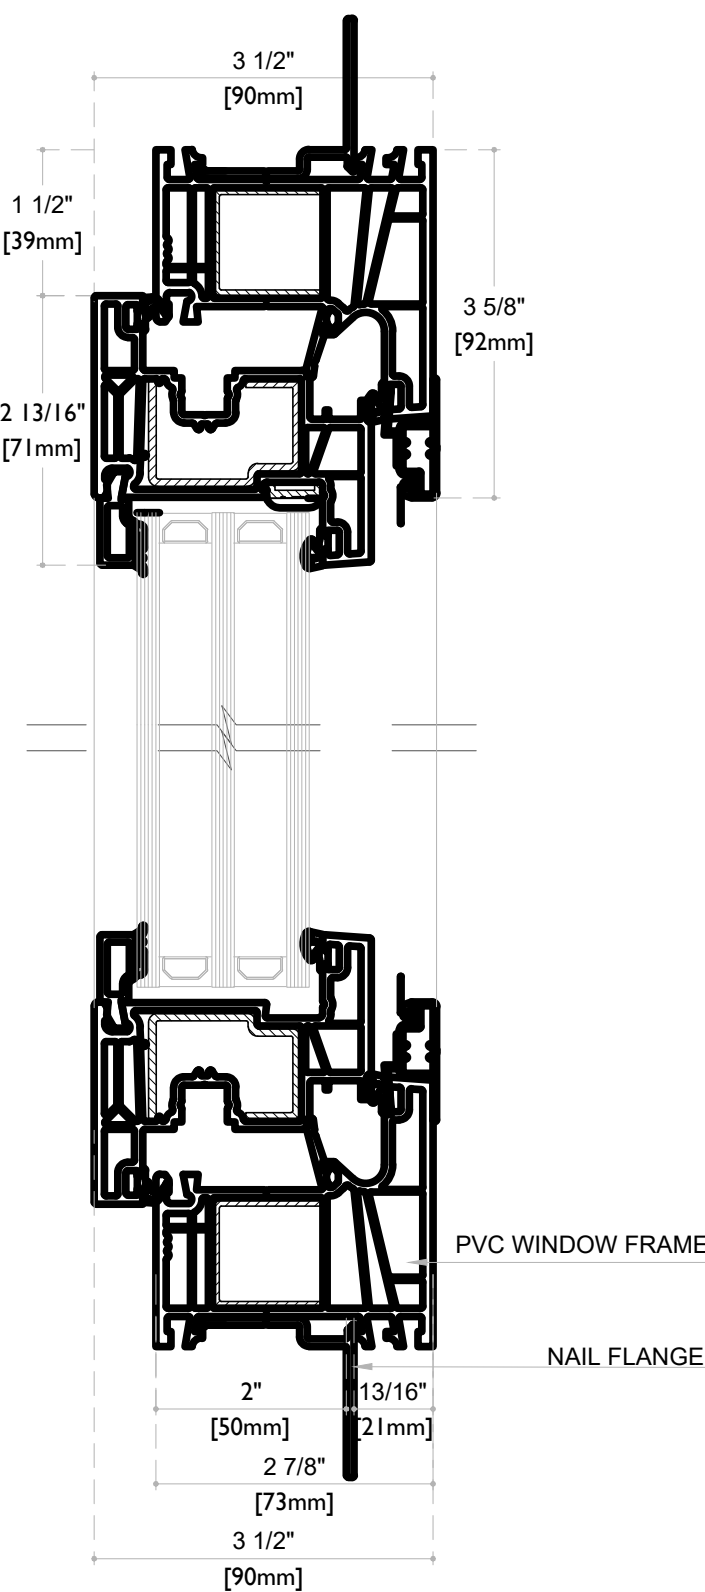

04 PROFILE DETAIL
A-04 SCALE: N/S

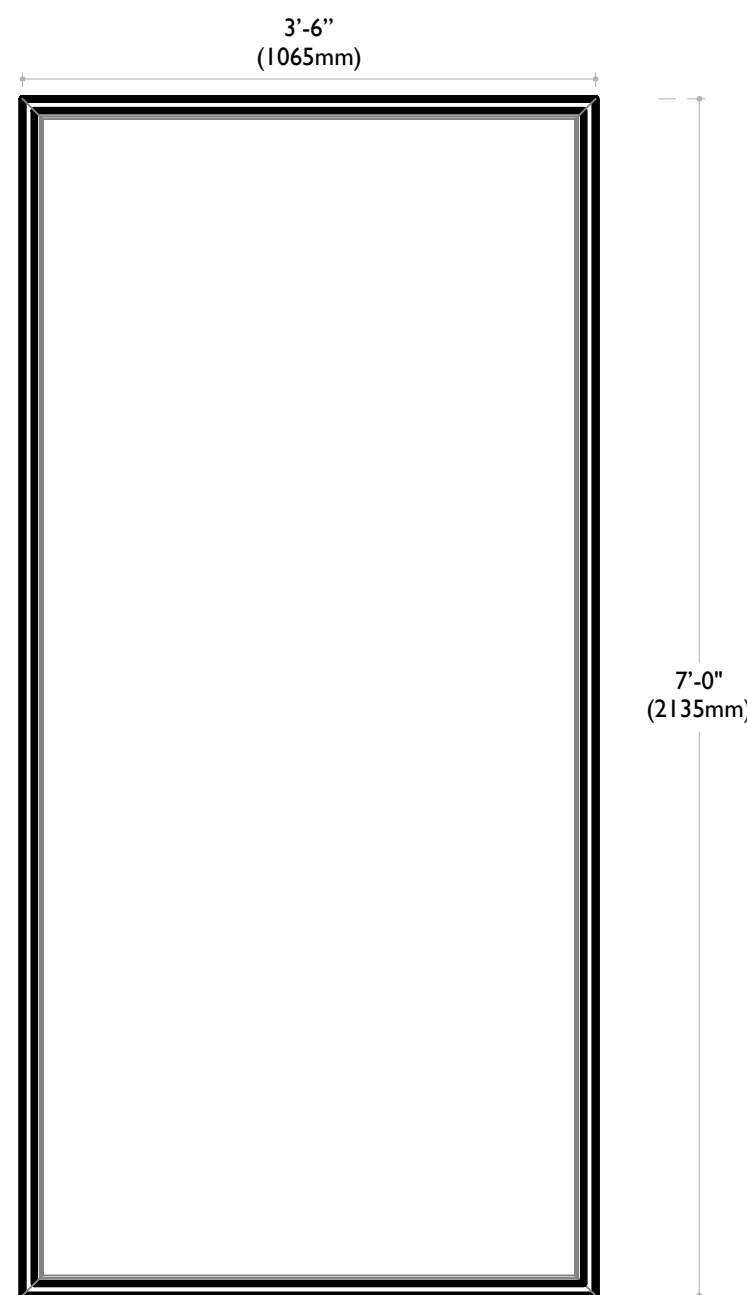

05 WINDOW VIEW
A-04 SCALE: N/S

TYPICAL
WOOD FRAME
DETAIL

DATE: 10-02-25
PAGE: 04
SHEET NO.:

A-04