


TYPICAL INSTALLATION DETAILS


Rainscreen Gap with Zgirts - Wood Frame - Tilt and Turn



ELEVATION KEY:

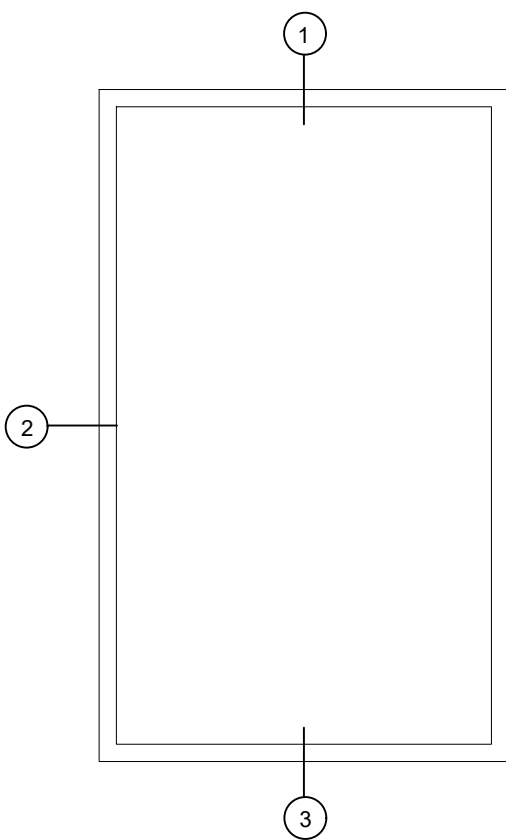


INTERIOR

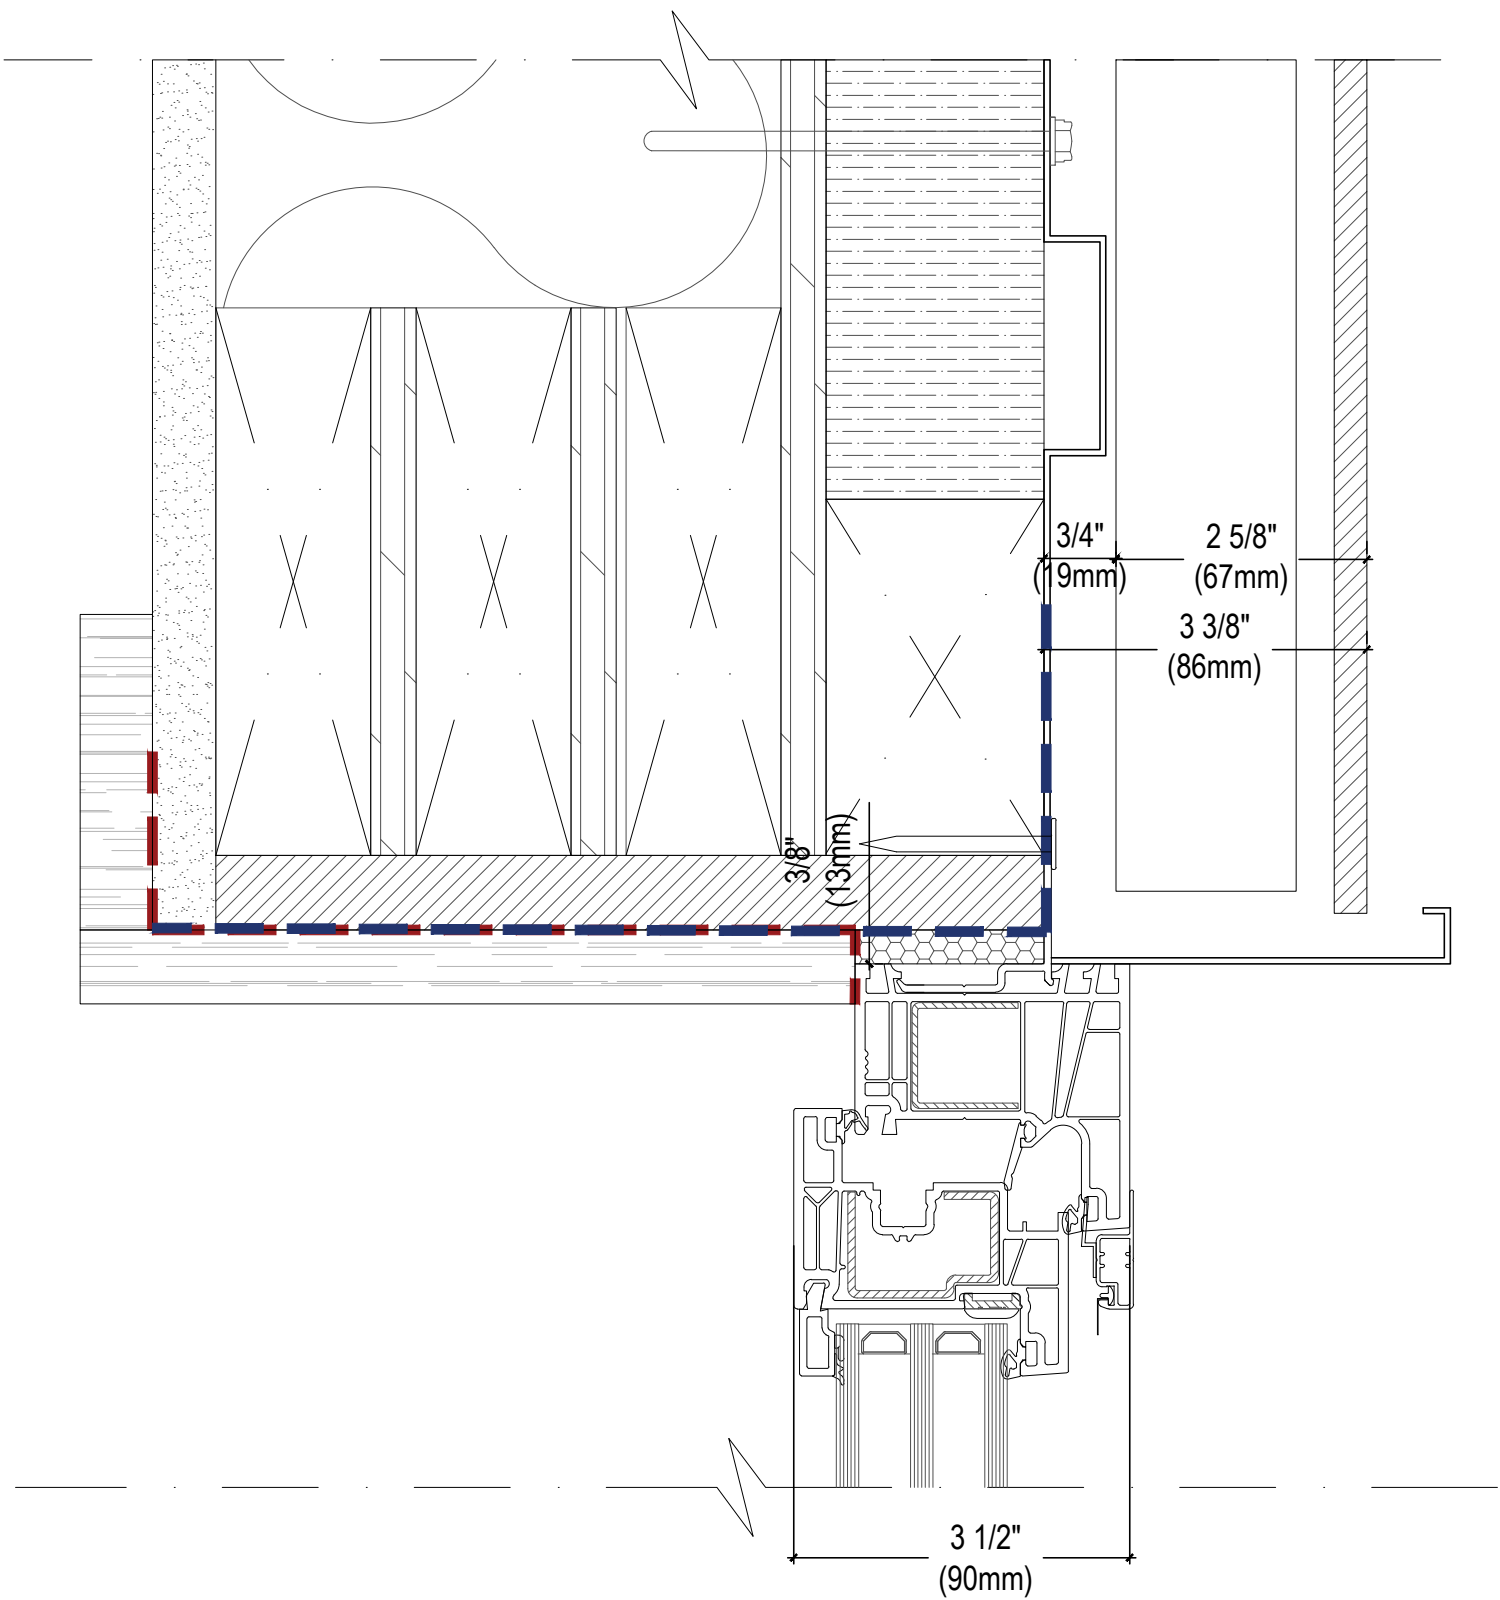

EXTERIOR

01 WINDOW HEAD DETAIL
A-03 SCALE: 6"=1'-0"


INTERIOR

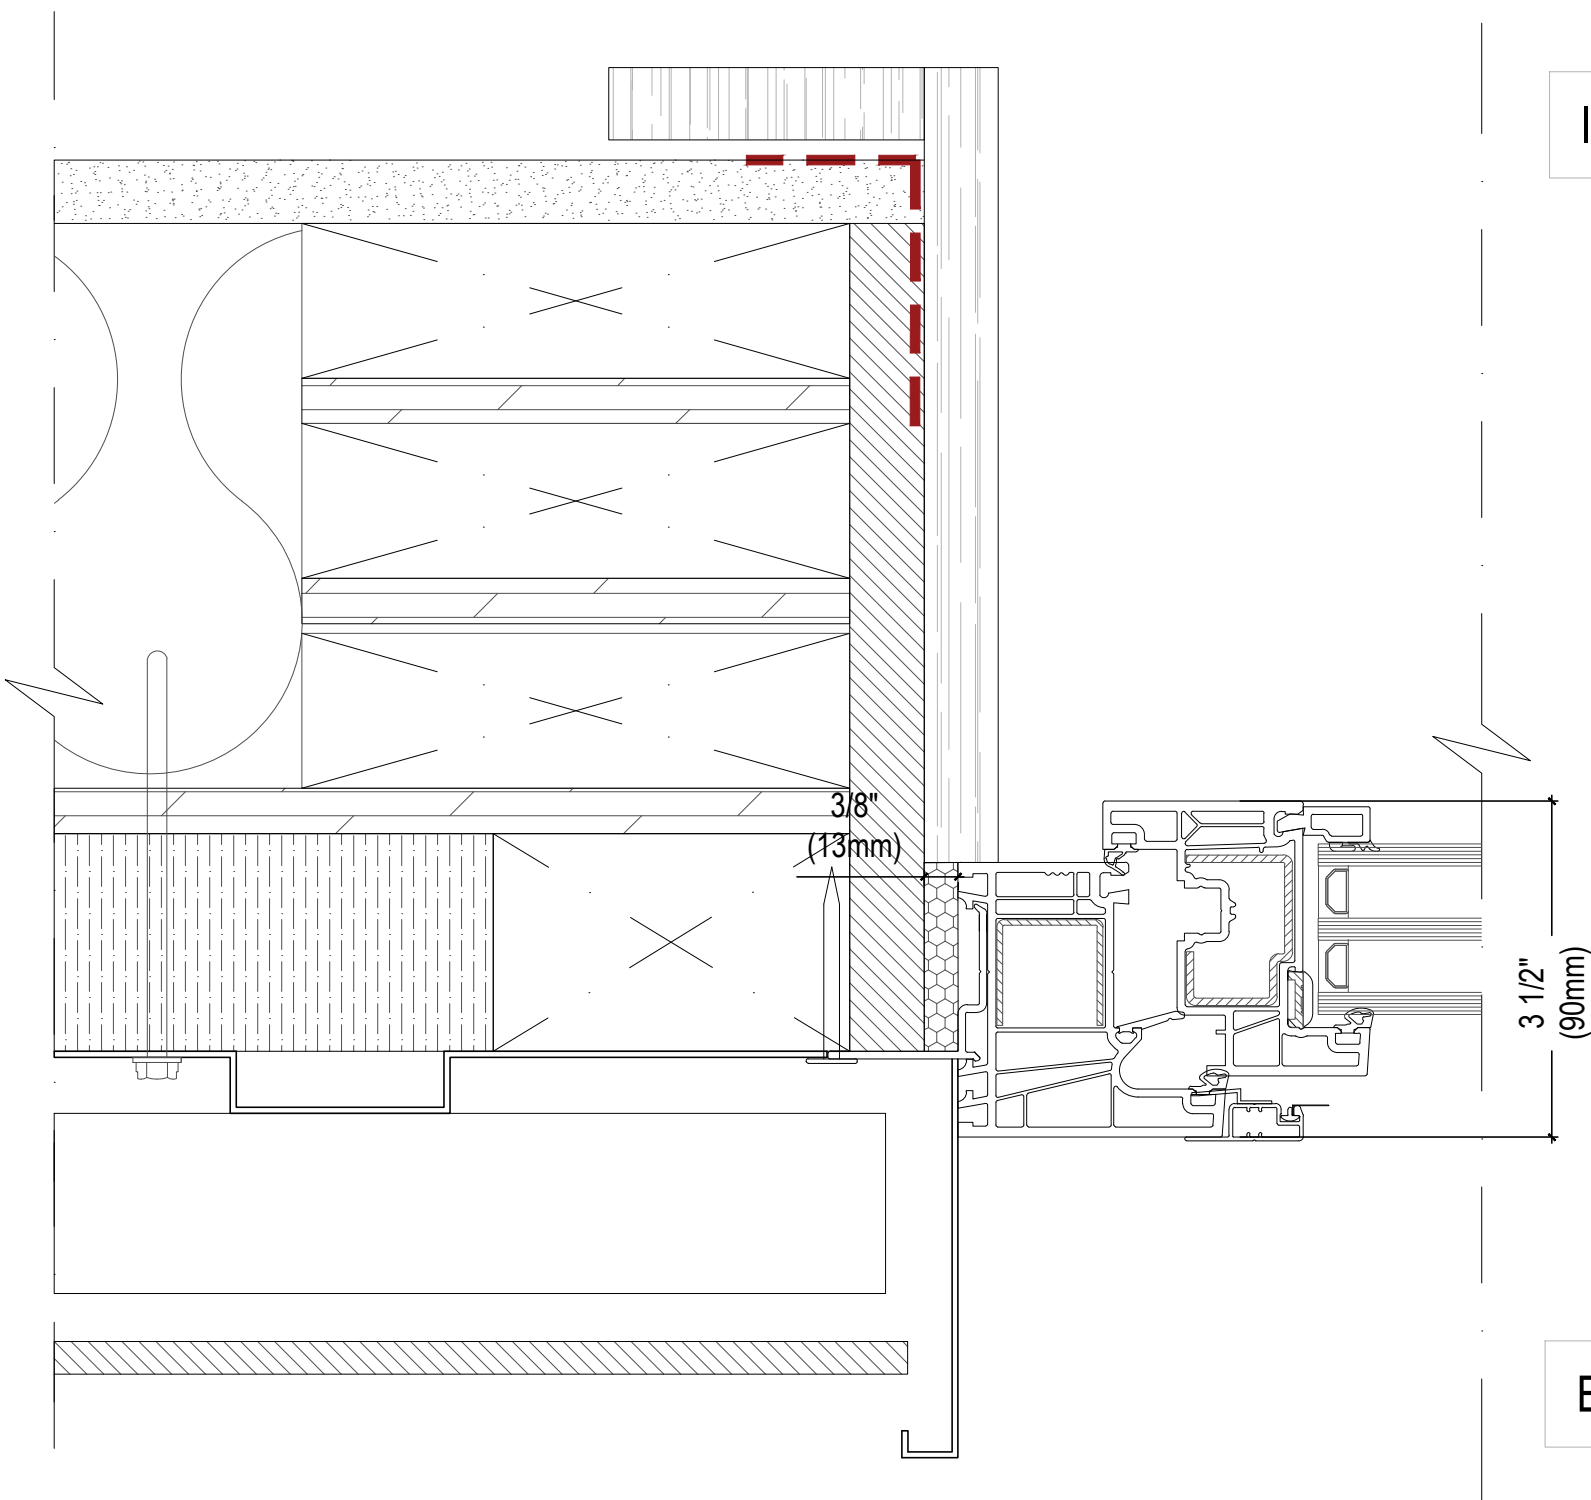

EXTERIOR


02 WINDOW JAMB DETAIL
A-03 SCALE: 6"=1'-0"

INTERIOR

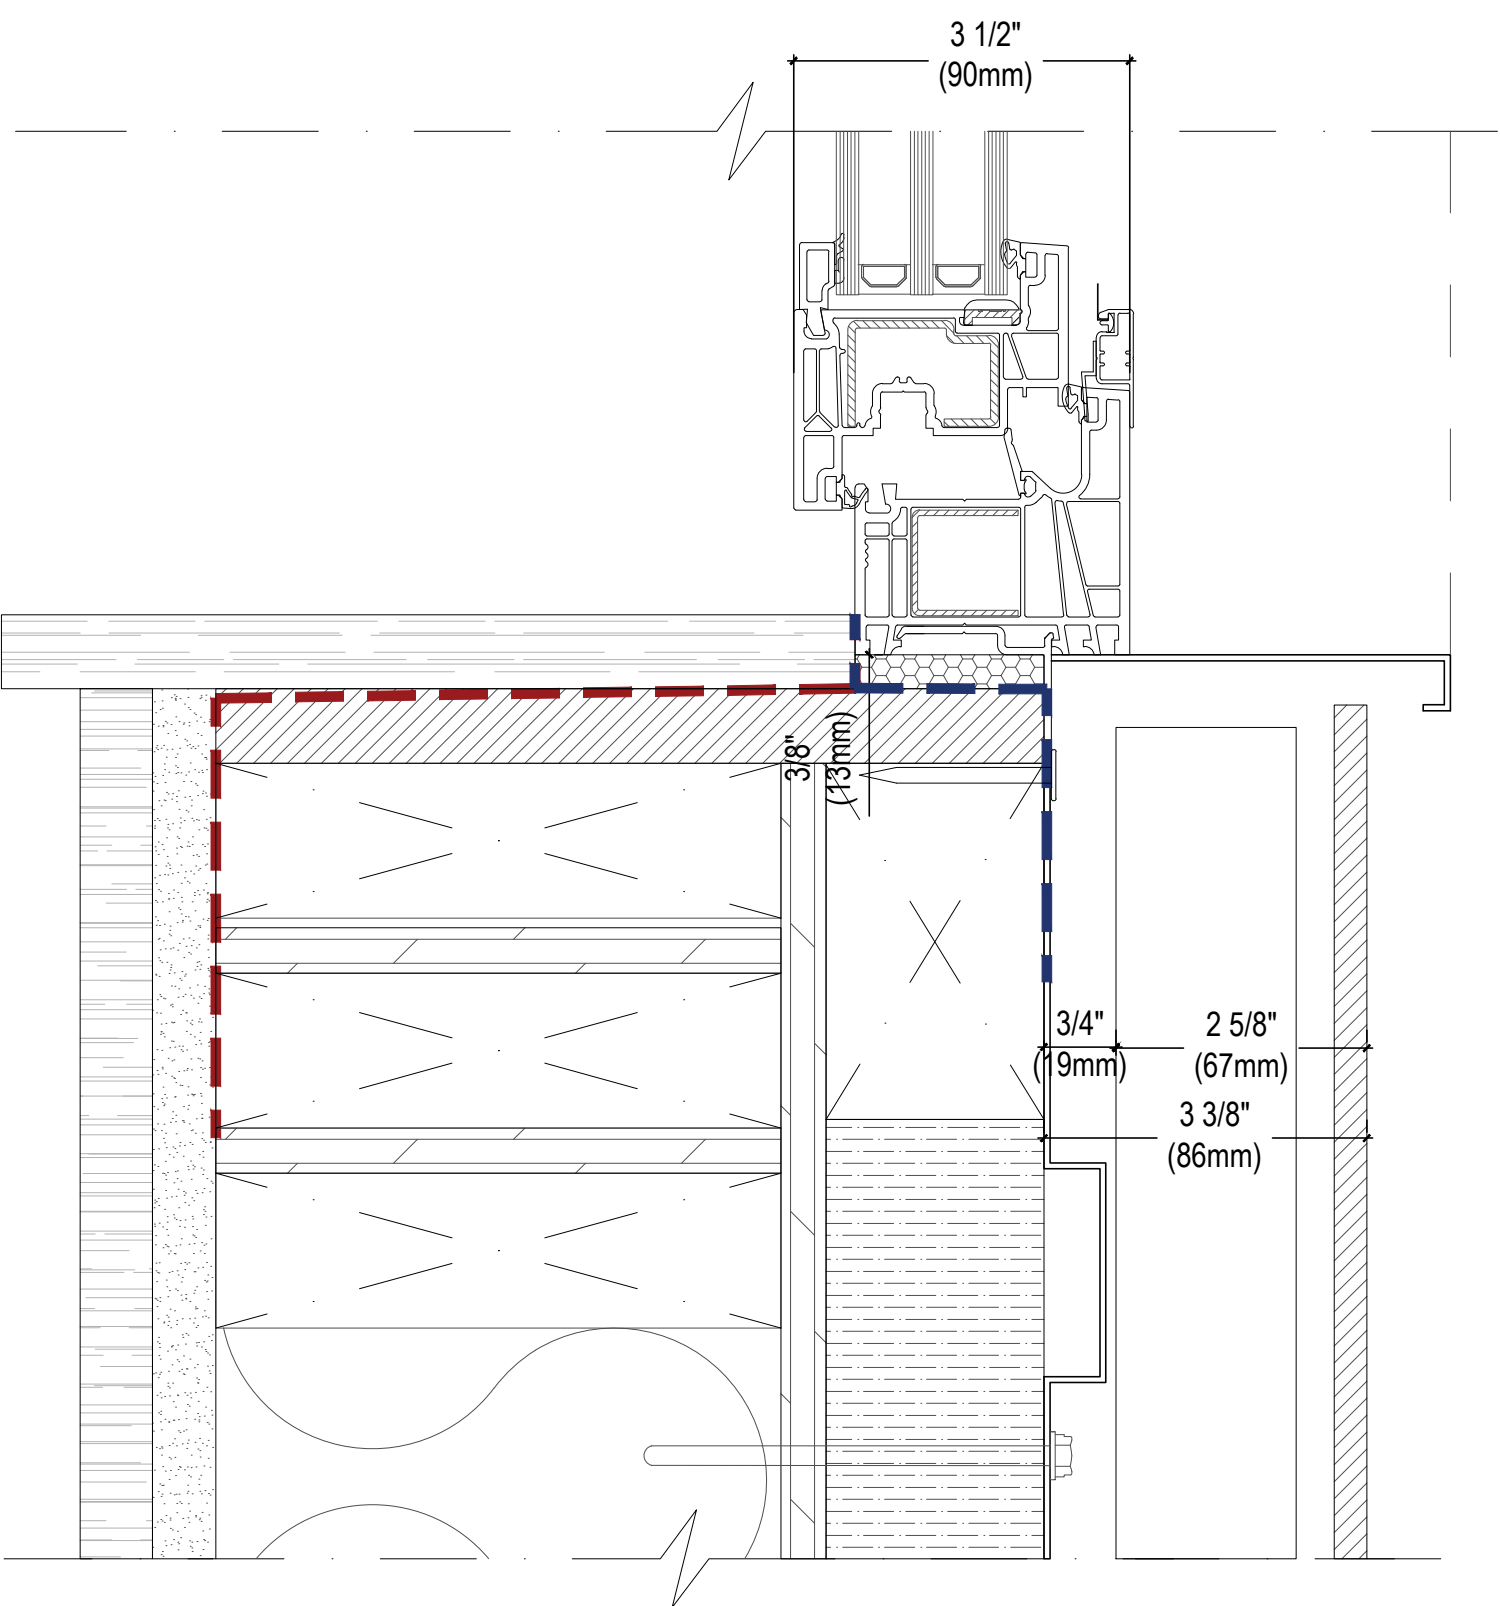


EXTERIOR

03 WINDOW SILL DETAIL
A-03 SCALE: 6"=1'-0"

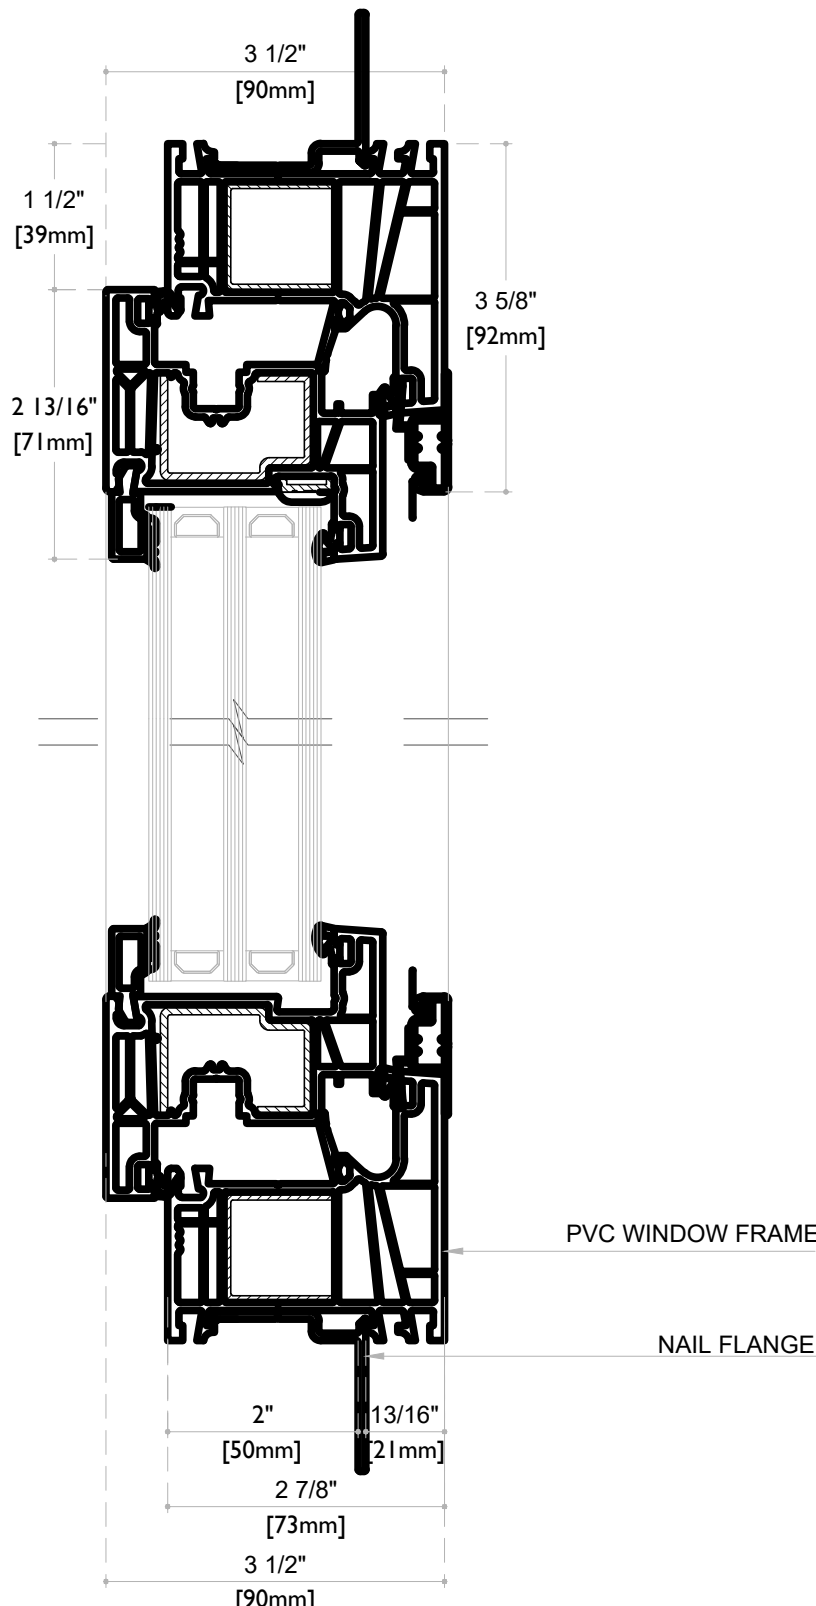

04 PROFILE DETAIL
A-03 SCALE: N/S

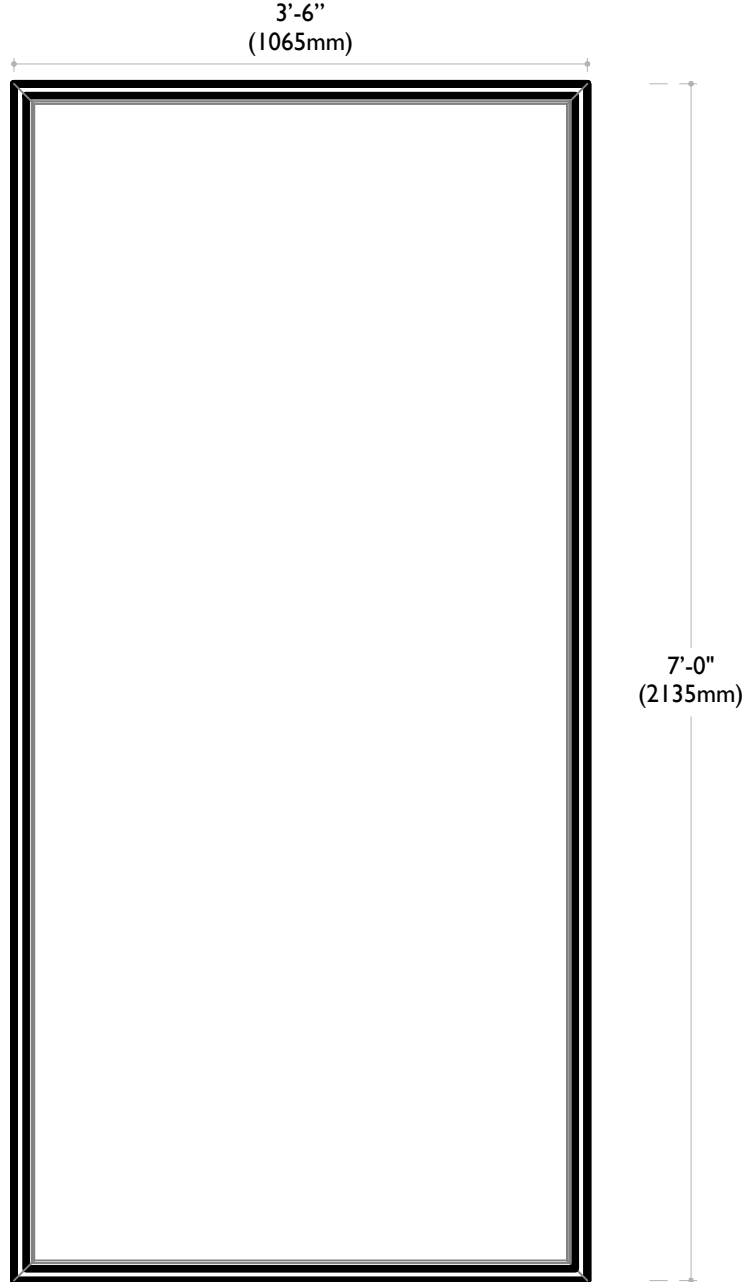

05 WINDOW VIEW
A-03 SCALE: N/S

TYPICAL
WOOD FRAME
DETAIL

DATE: 10-02-25
PAGE: 03
SHEET NO.:

A-03