



# TYPICAL INSTALLATION DETAILS

## Typical Siding - Wood Frame - Fix Frame




Beacon Bay  
Windows & Doors


ELEVATION KEY:

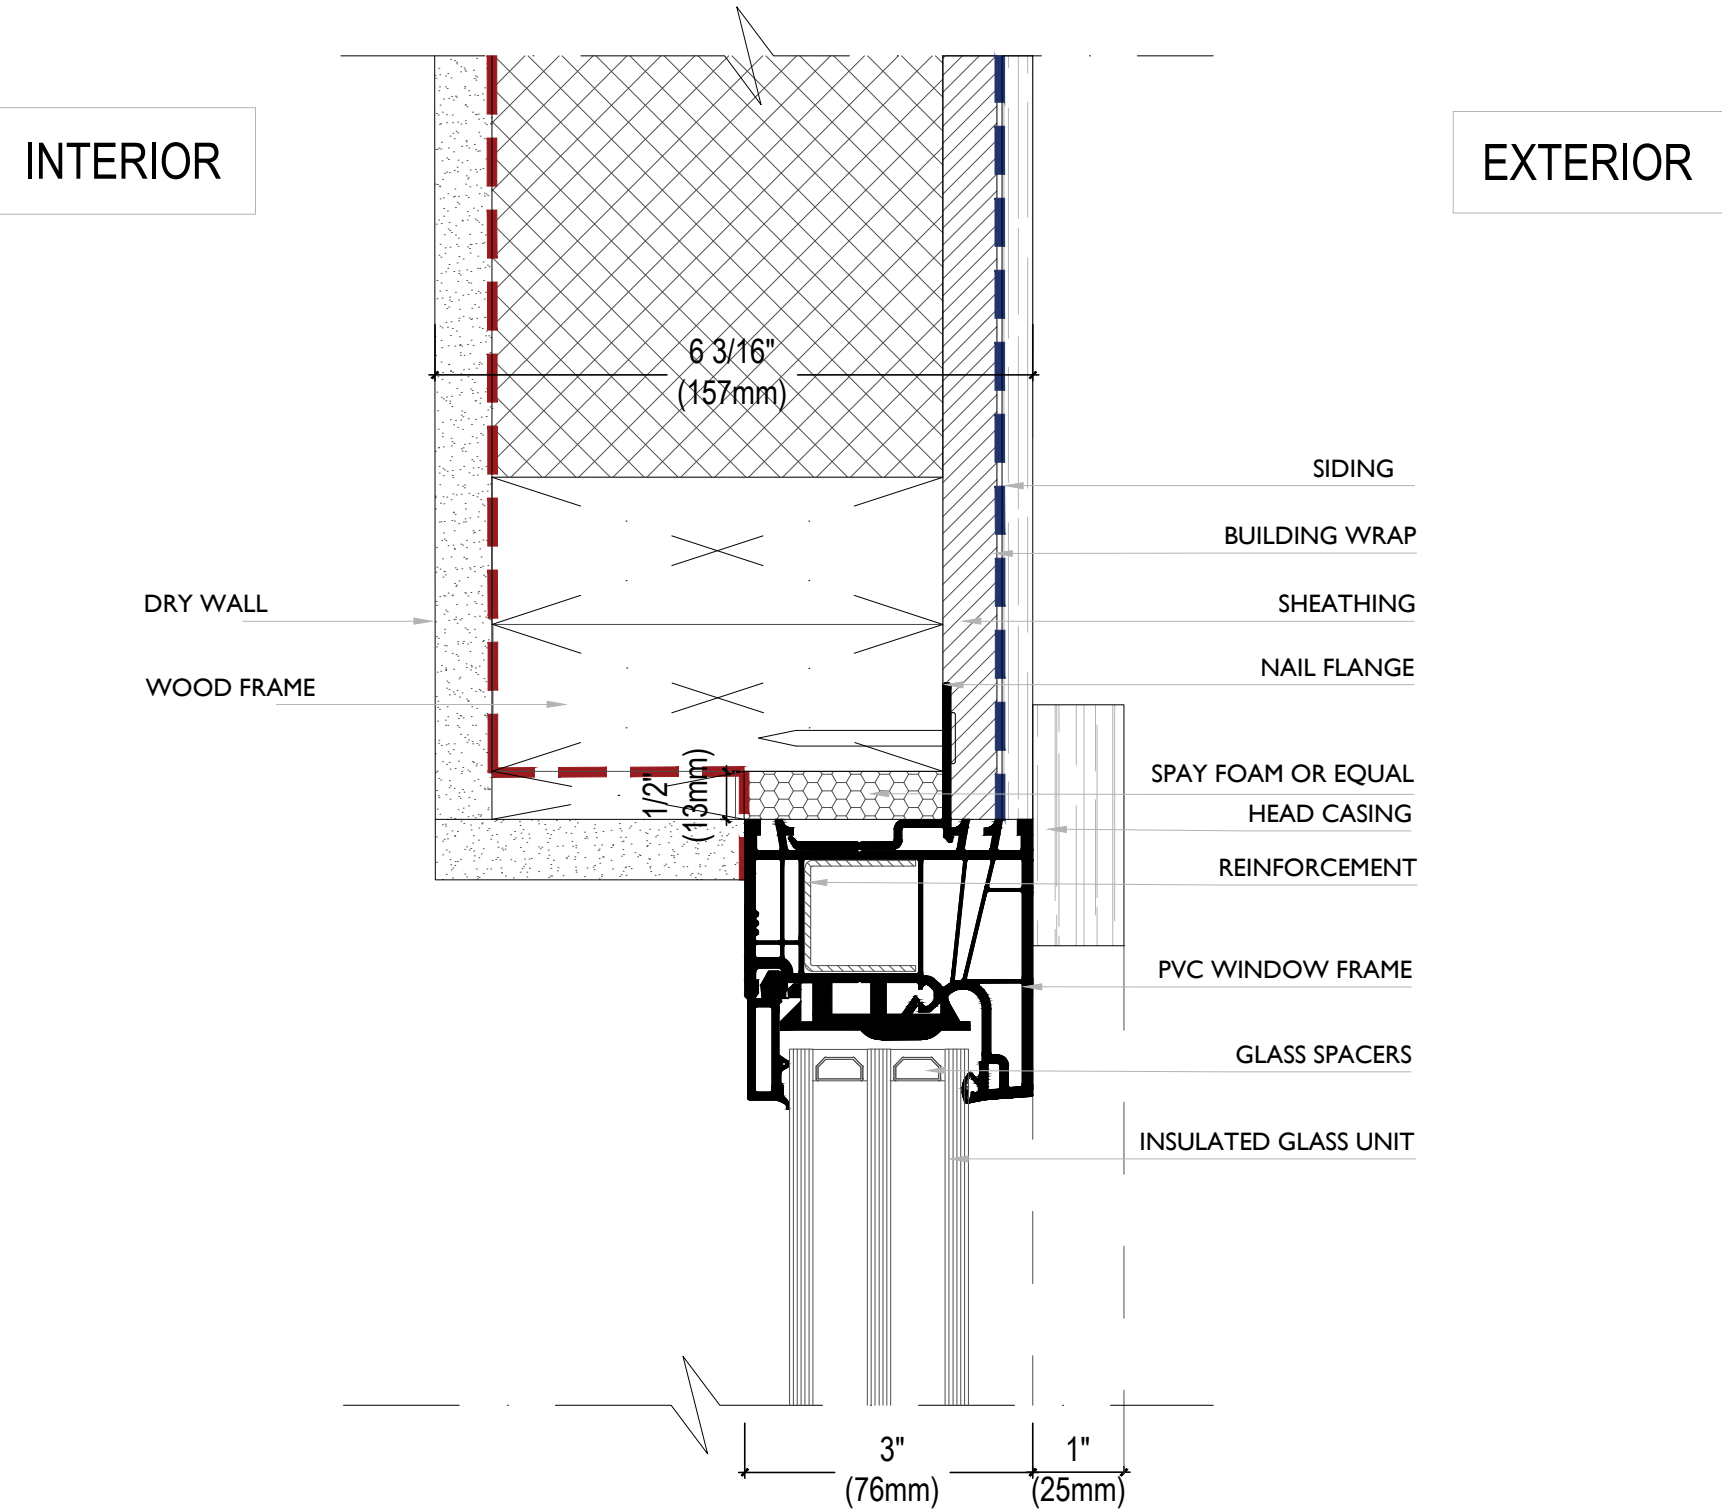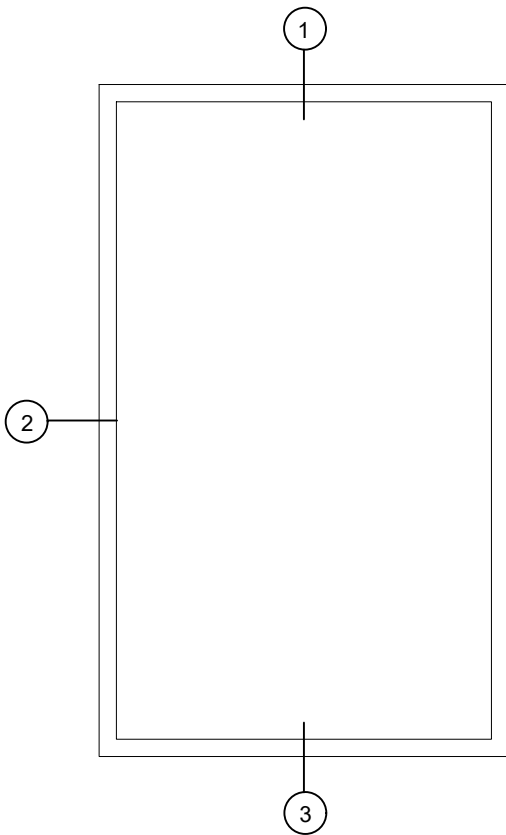


**01** WINDOW HEAD DETAIL  
A-02 SCALE: 6"=1'-0"

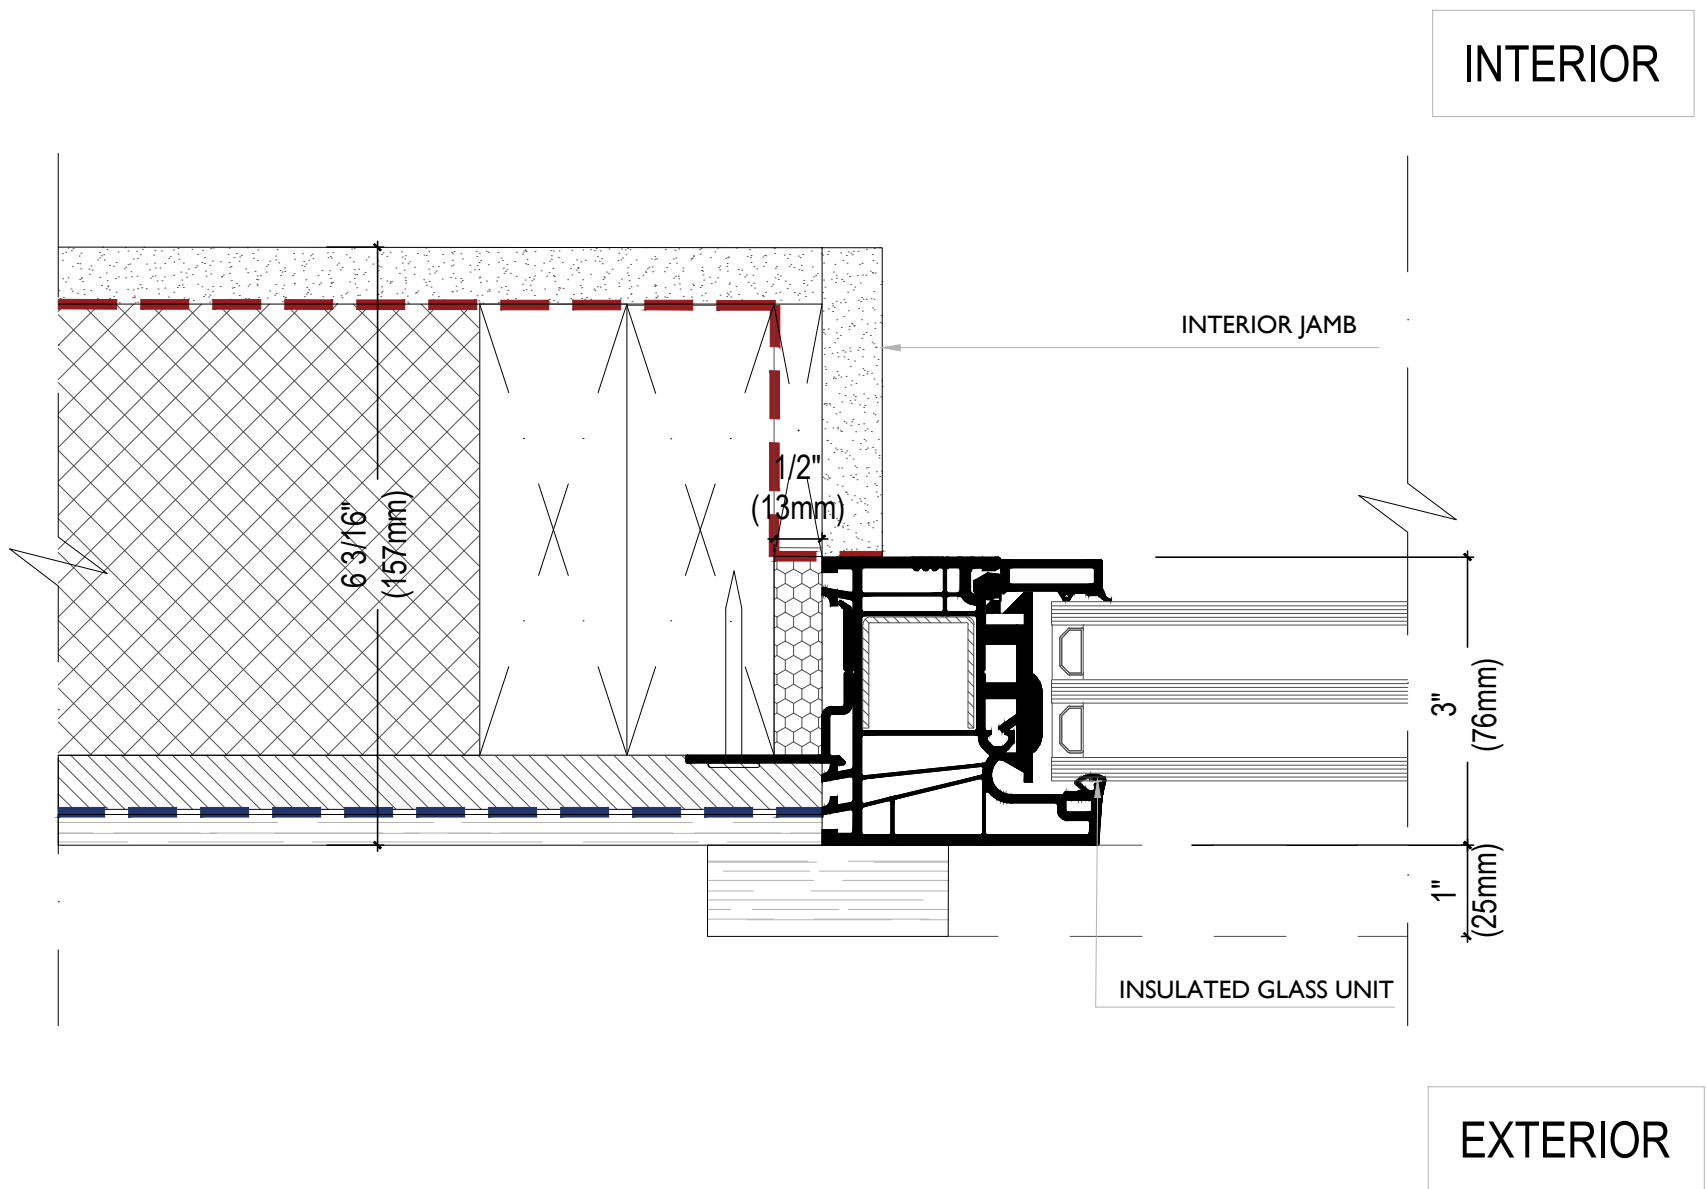


**02** WINDOW JAMB DETAIL  
A-02 SCALE: 6"=1'-0"

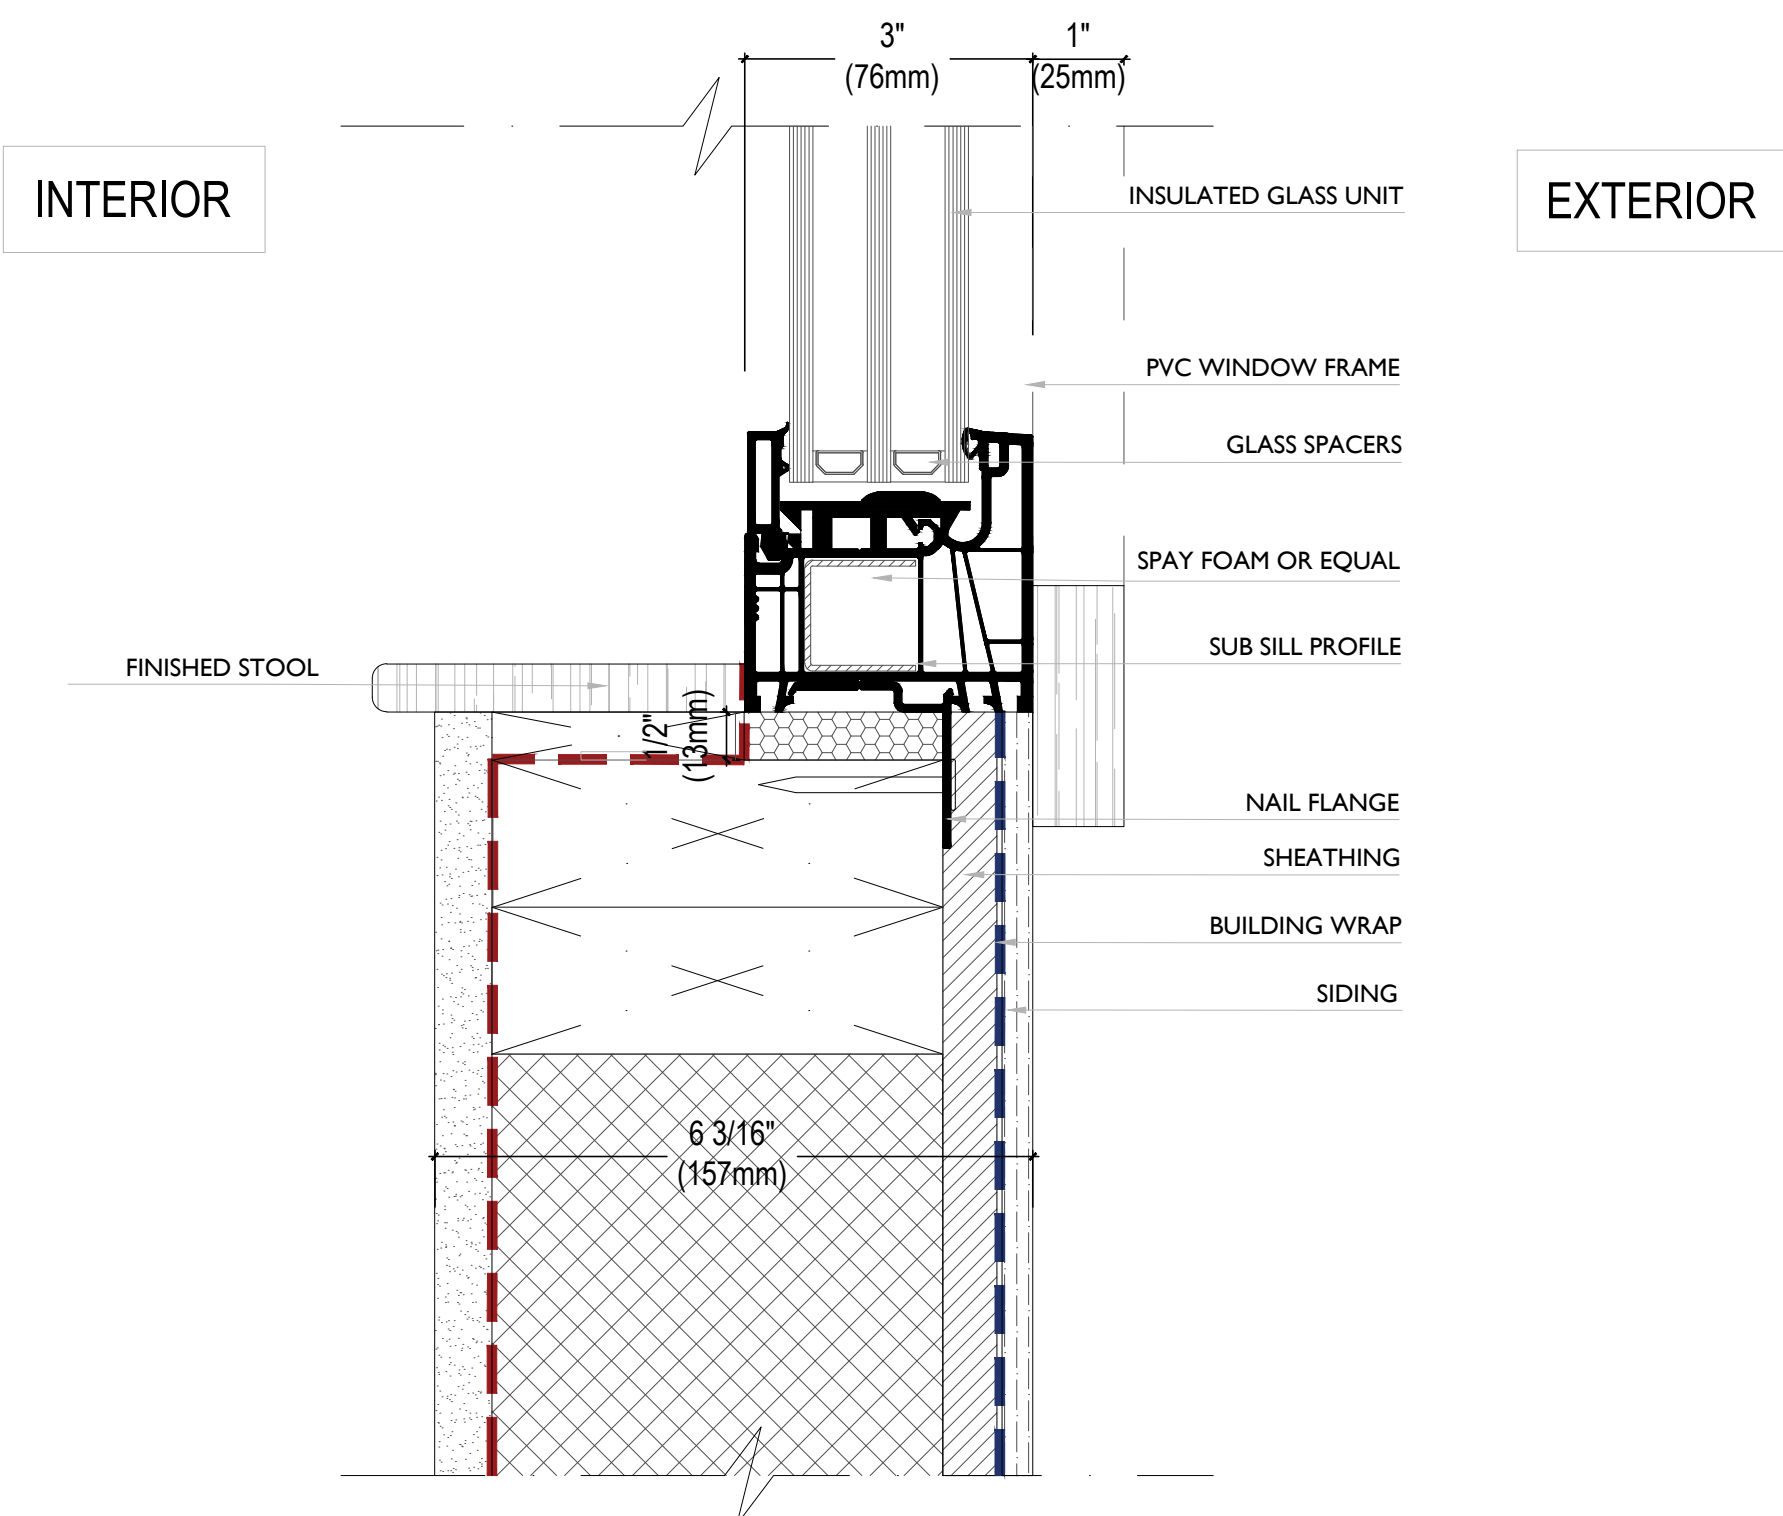

**03** WINDOW SILL DETAIL  
A-02 SCALE: 6"=1'-0"

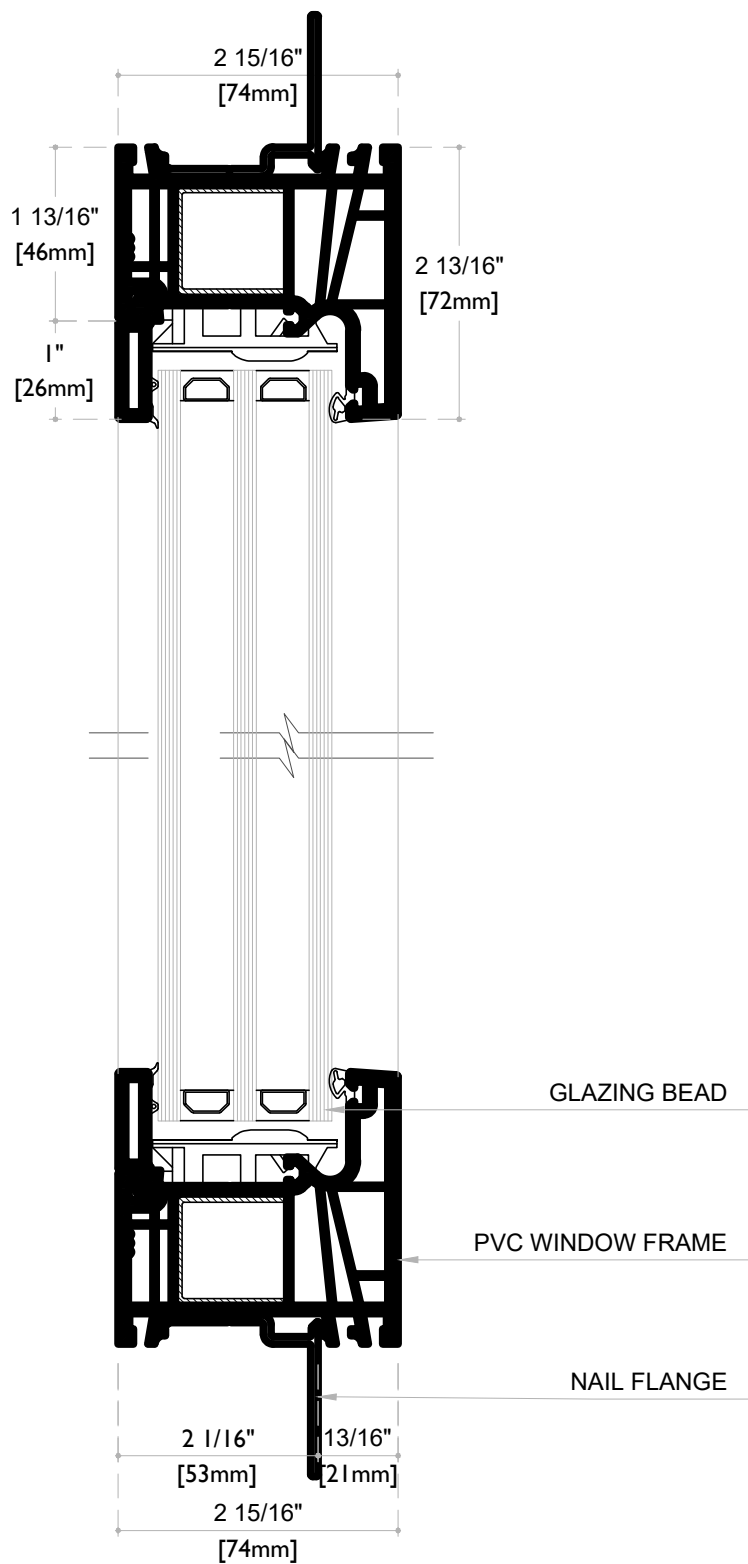

**04** PROFILE DETAIL  
A-02 SCALE: N/S

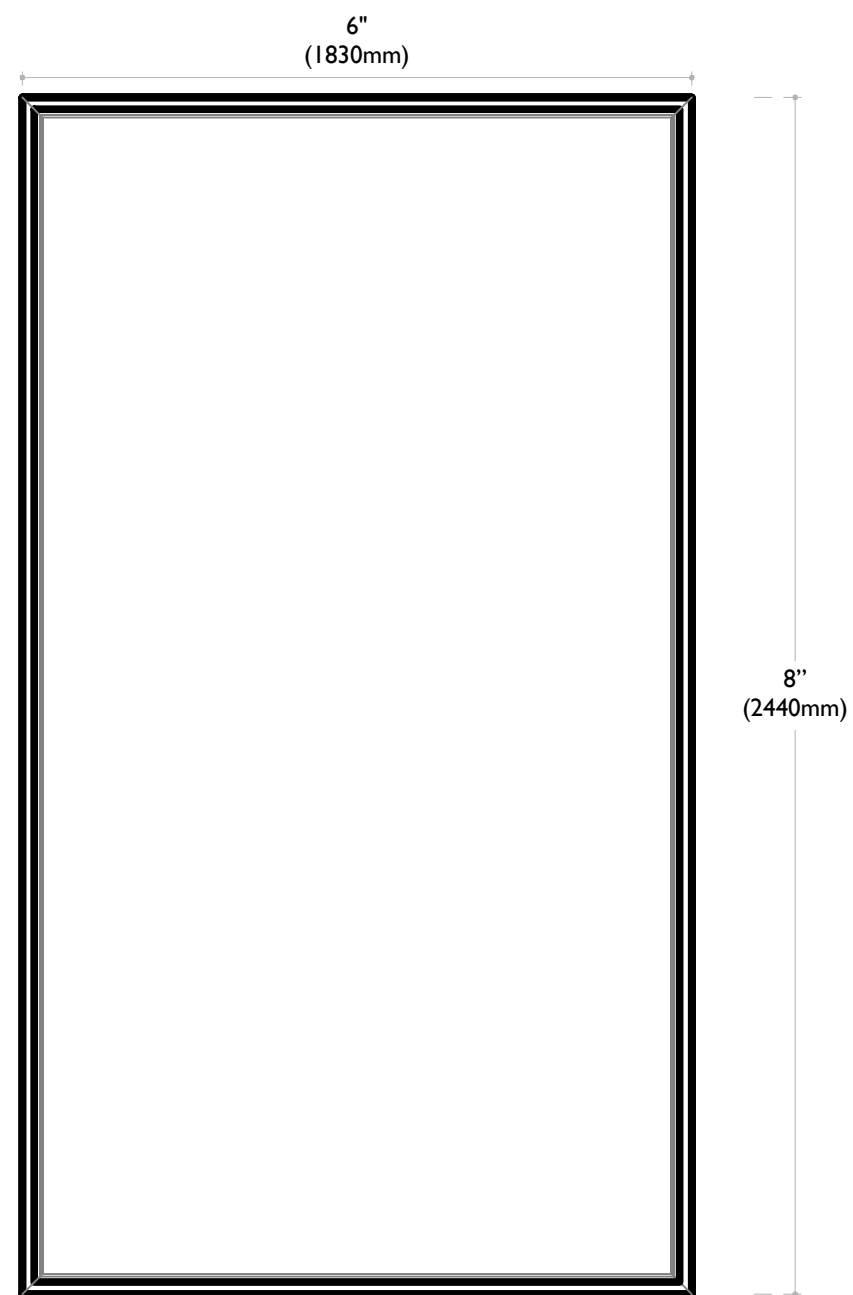

**05** WINDOW VIEW  
A-02 SCALE: N/S

TYPICAL SIDING  
DETAIL

DATE: 10-02-25  
PAGE: 02  
SHEET NO.:

A-02