



SWIMMING POOL PRAIA 22

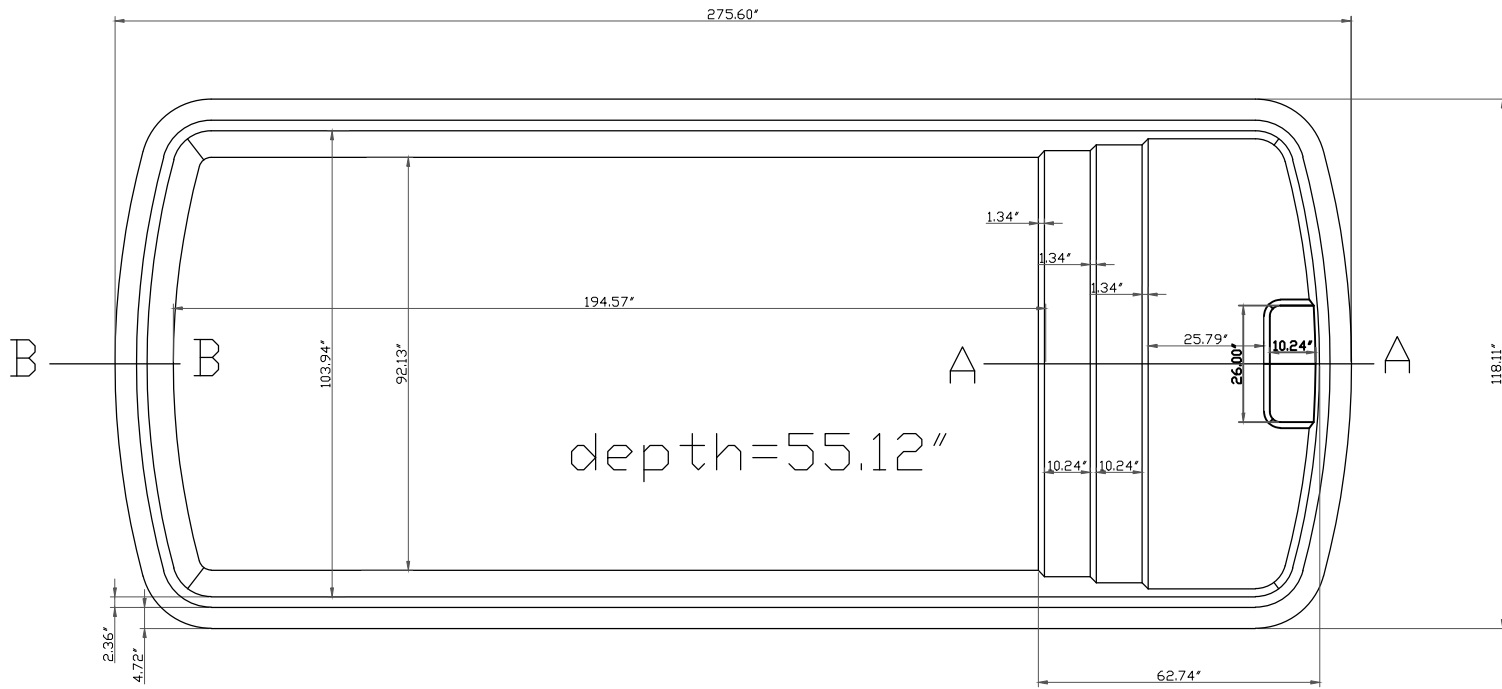

CUT $\Delta \Delta$

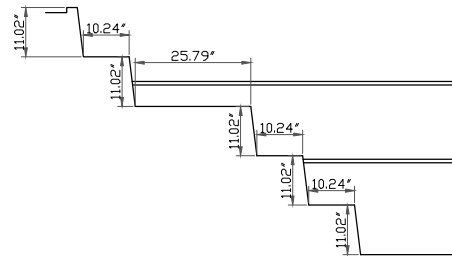

CUT BB

