
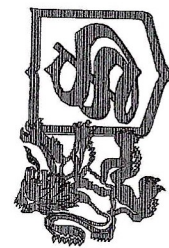


THE GOODWOOD 40' x 20'

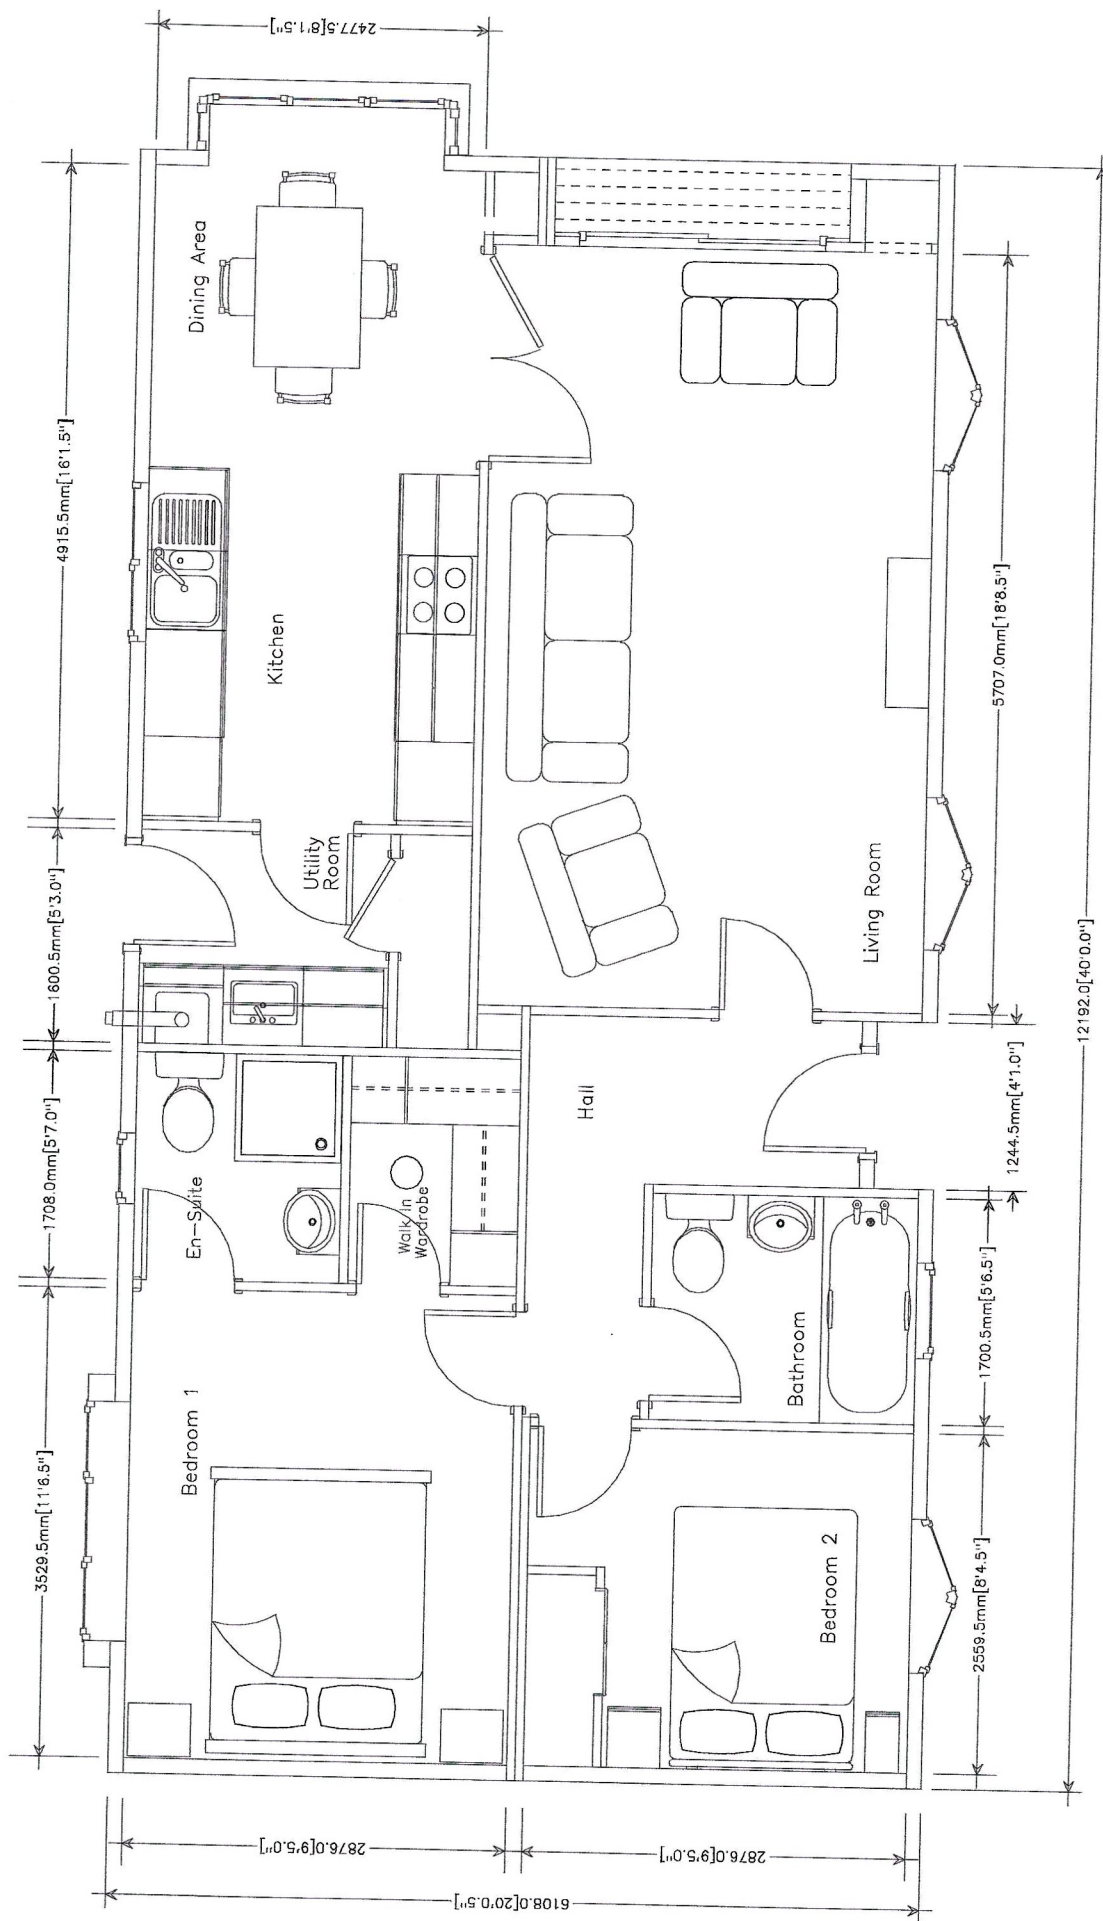

STATELY
ALBION
LTD

NOTE: THE GOODWOOD RANGE IS AVAILABLE IN A VARIETY OF SIZES. THIS IS JUST A STANDARD SAMPLE PLAN. IF YOU REQUIRE A PLAN IN A SIZE NOT LISTED OR A MORE DETAILED PLAN PLEASE CONTACT STATELY ALBIONS SALES DEPARTMENT ON 01495 244472 OR EMAIL: sales@stately-albion.co.uk