





1554B Permit

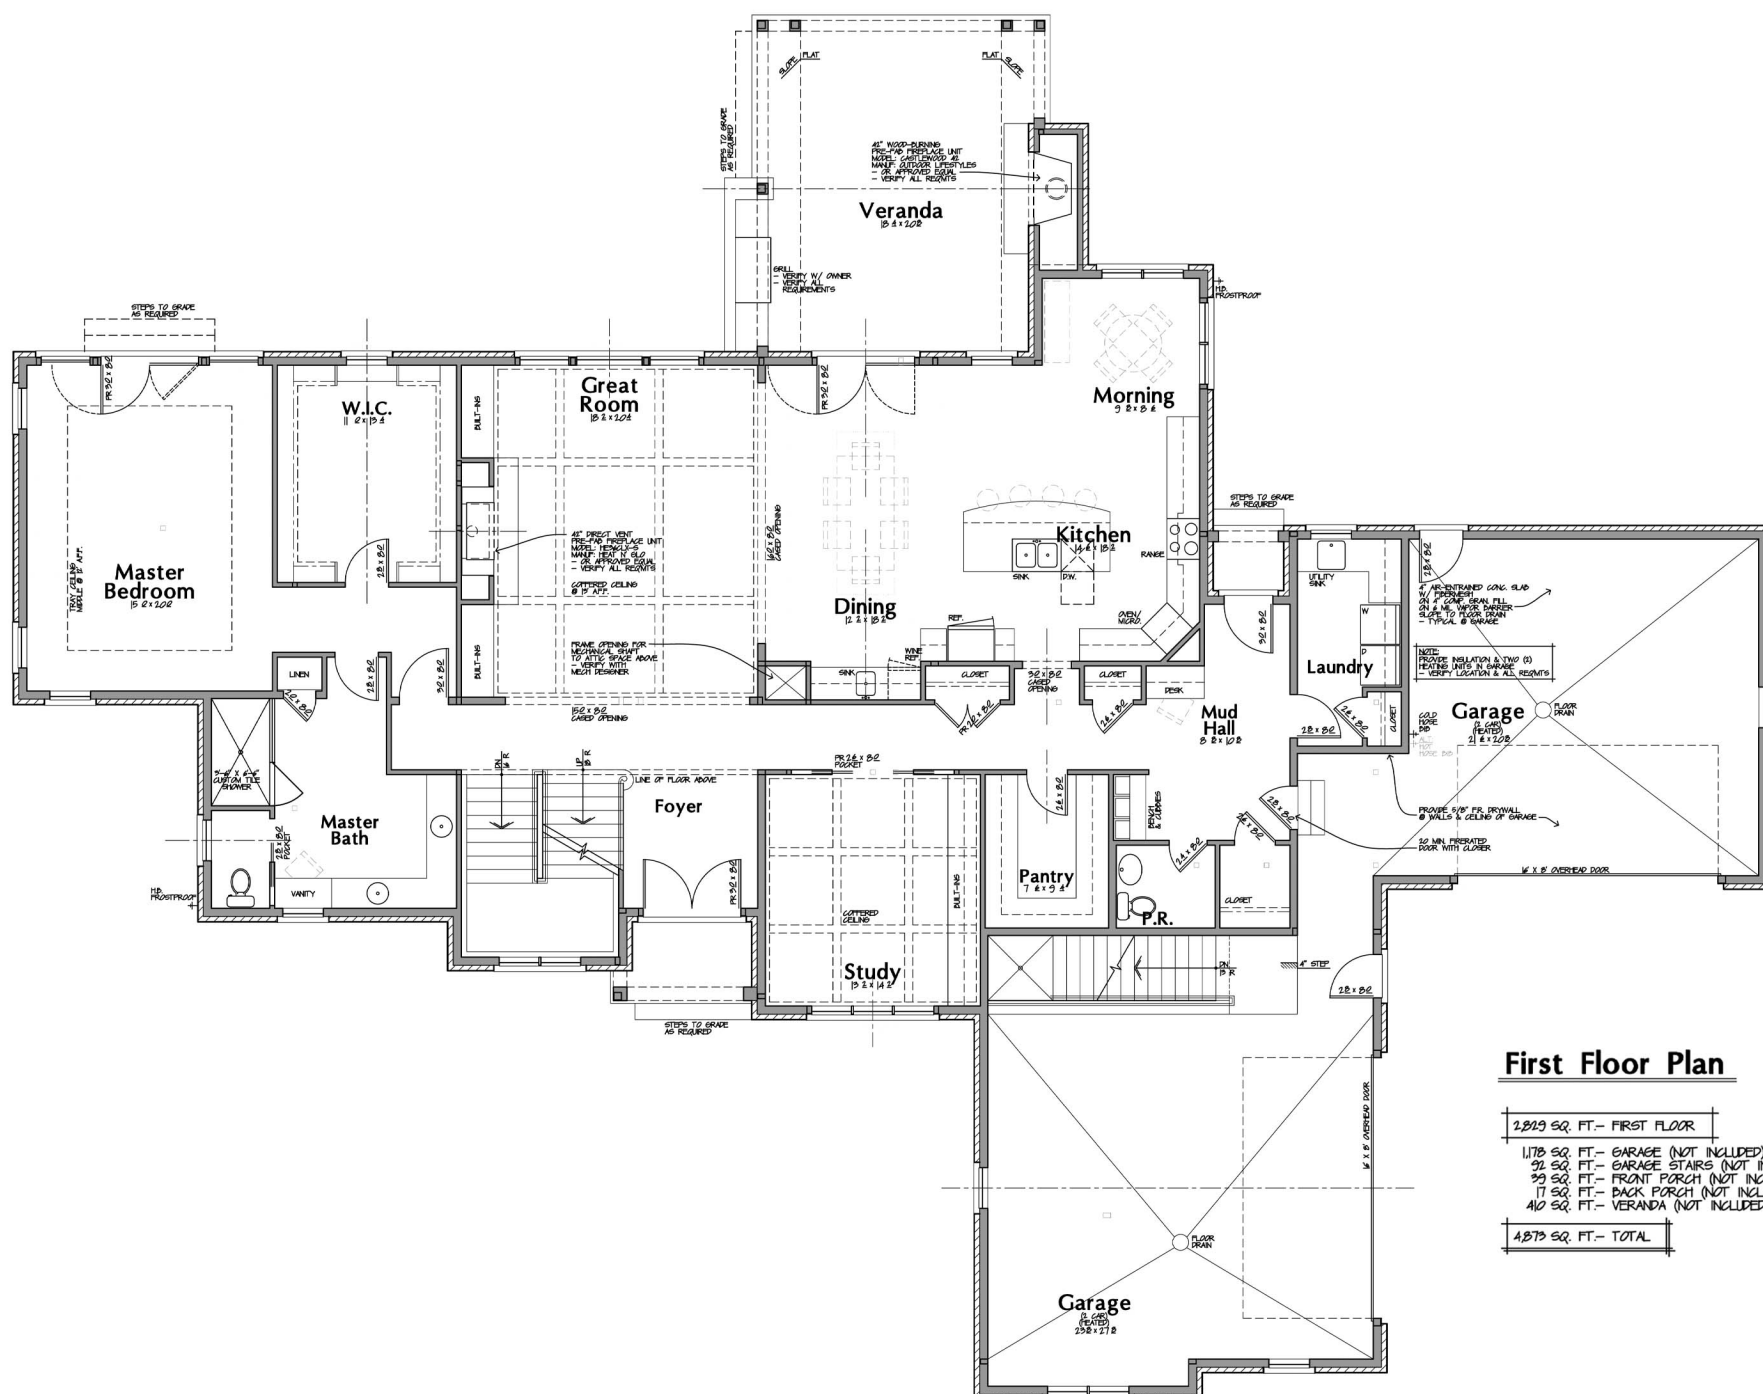

11-4-19
1554B Prelim

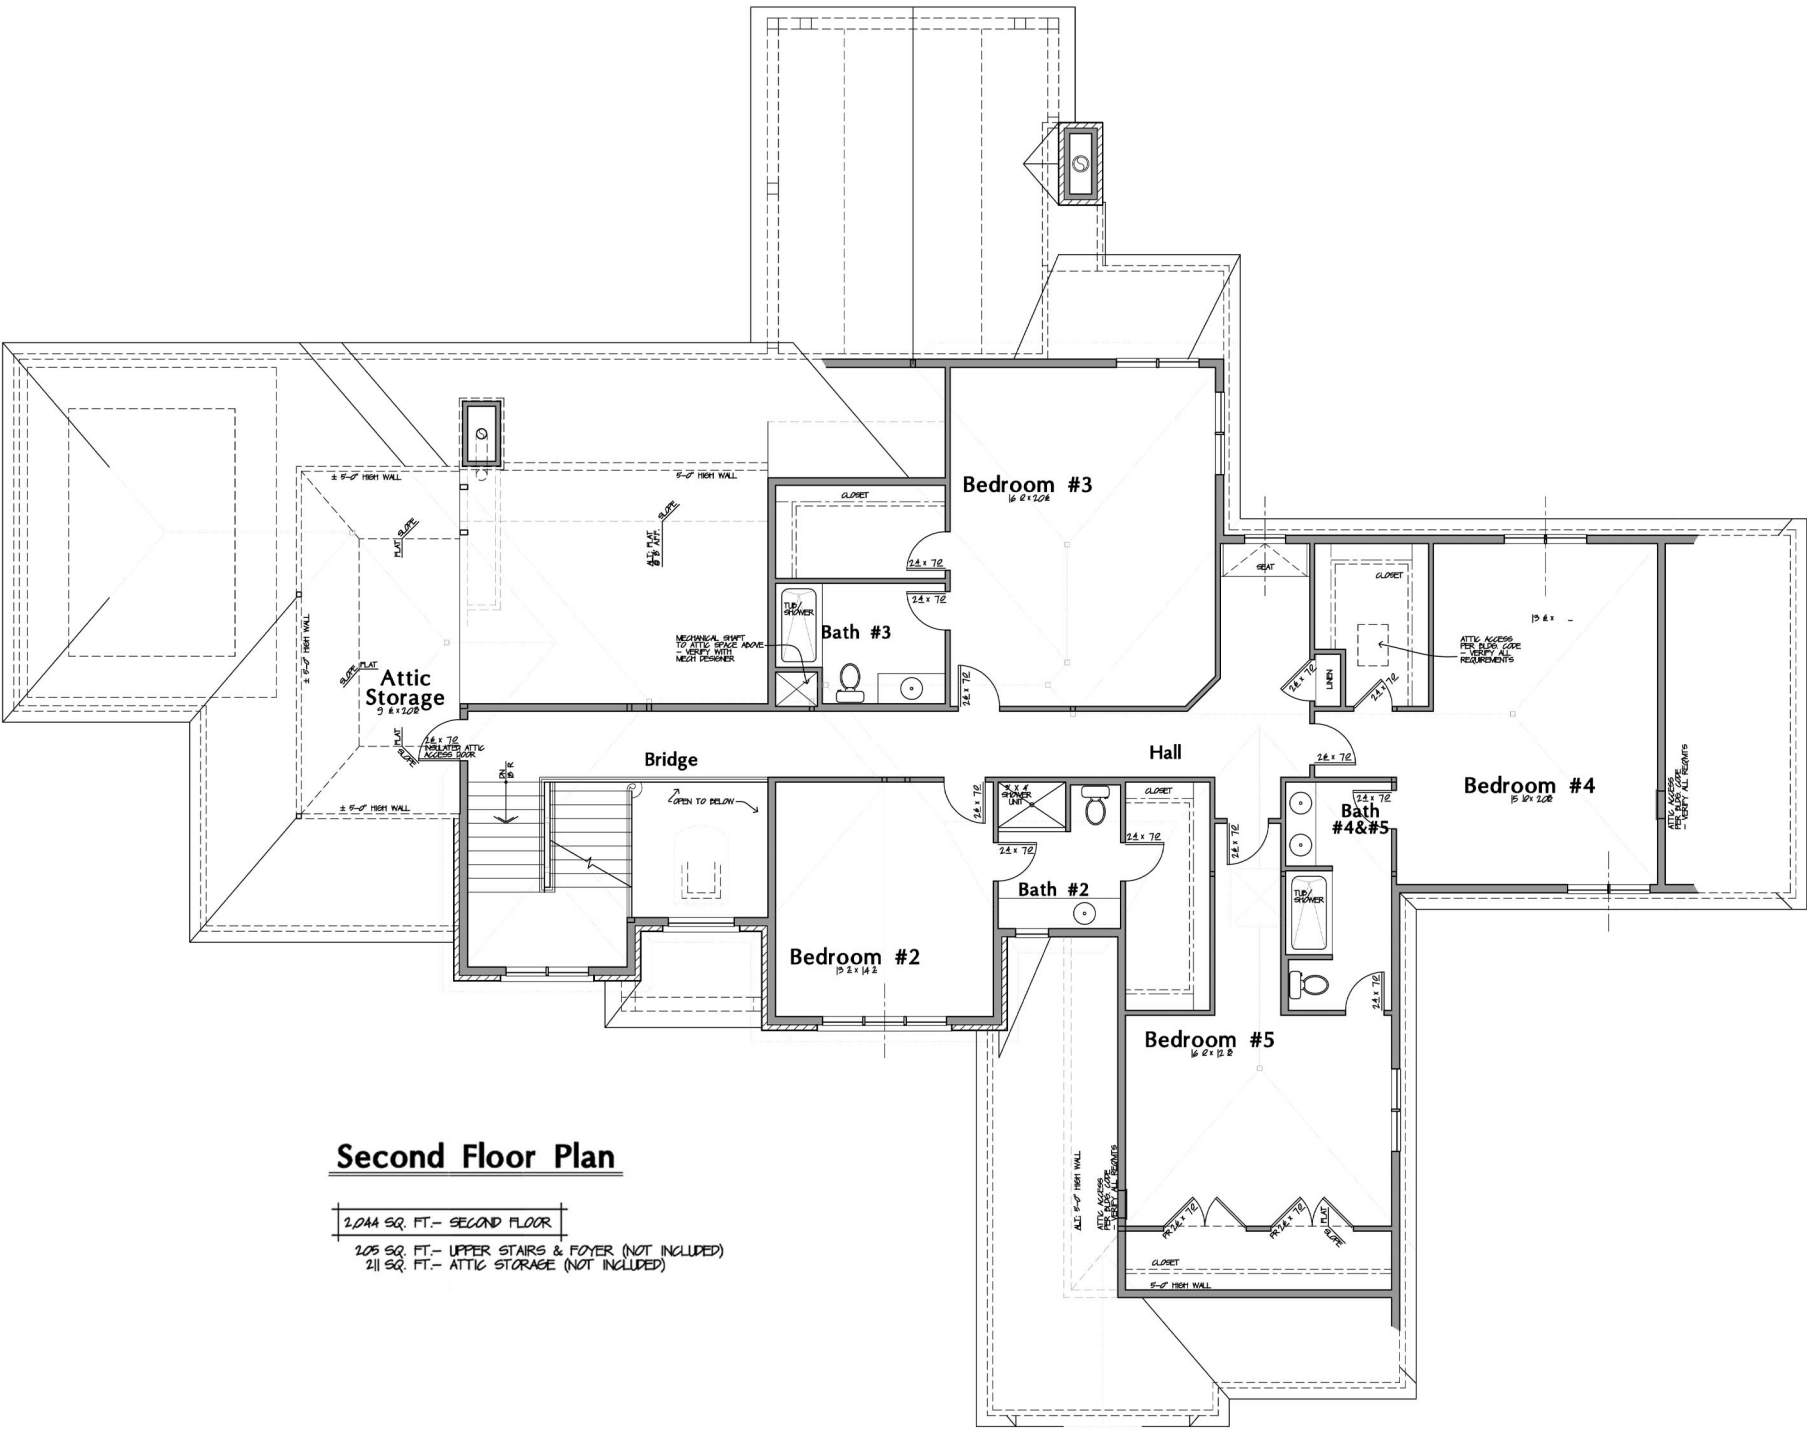

Second Floor Plan

2,044 SQ. FT.- SECOND FLOOR
205 SQ. FT.- UPPER STAIRS & FOYER (NOT INCLUDED)
211 SQ. FT.- ATTIC STORAGE (NOT INCLUDED)