


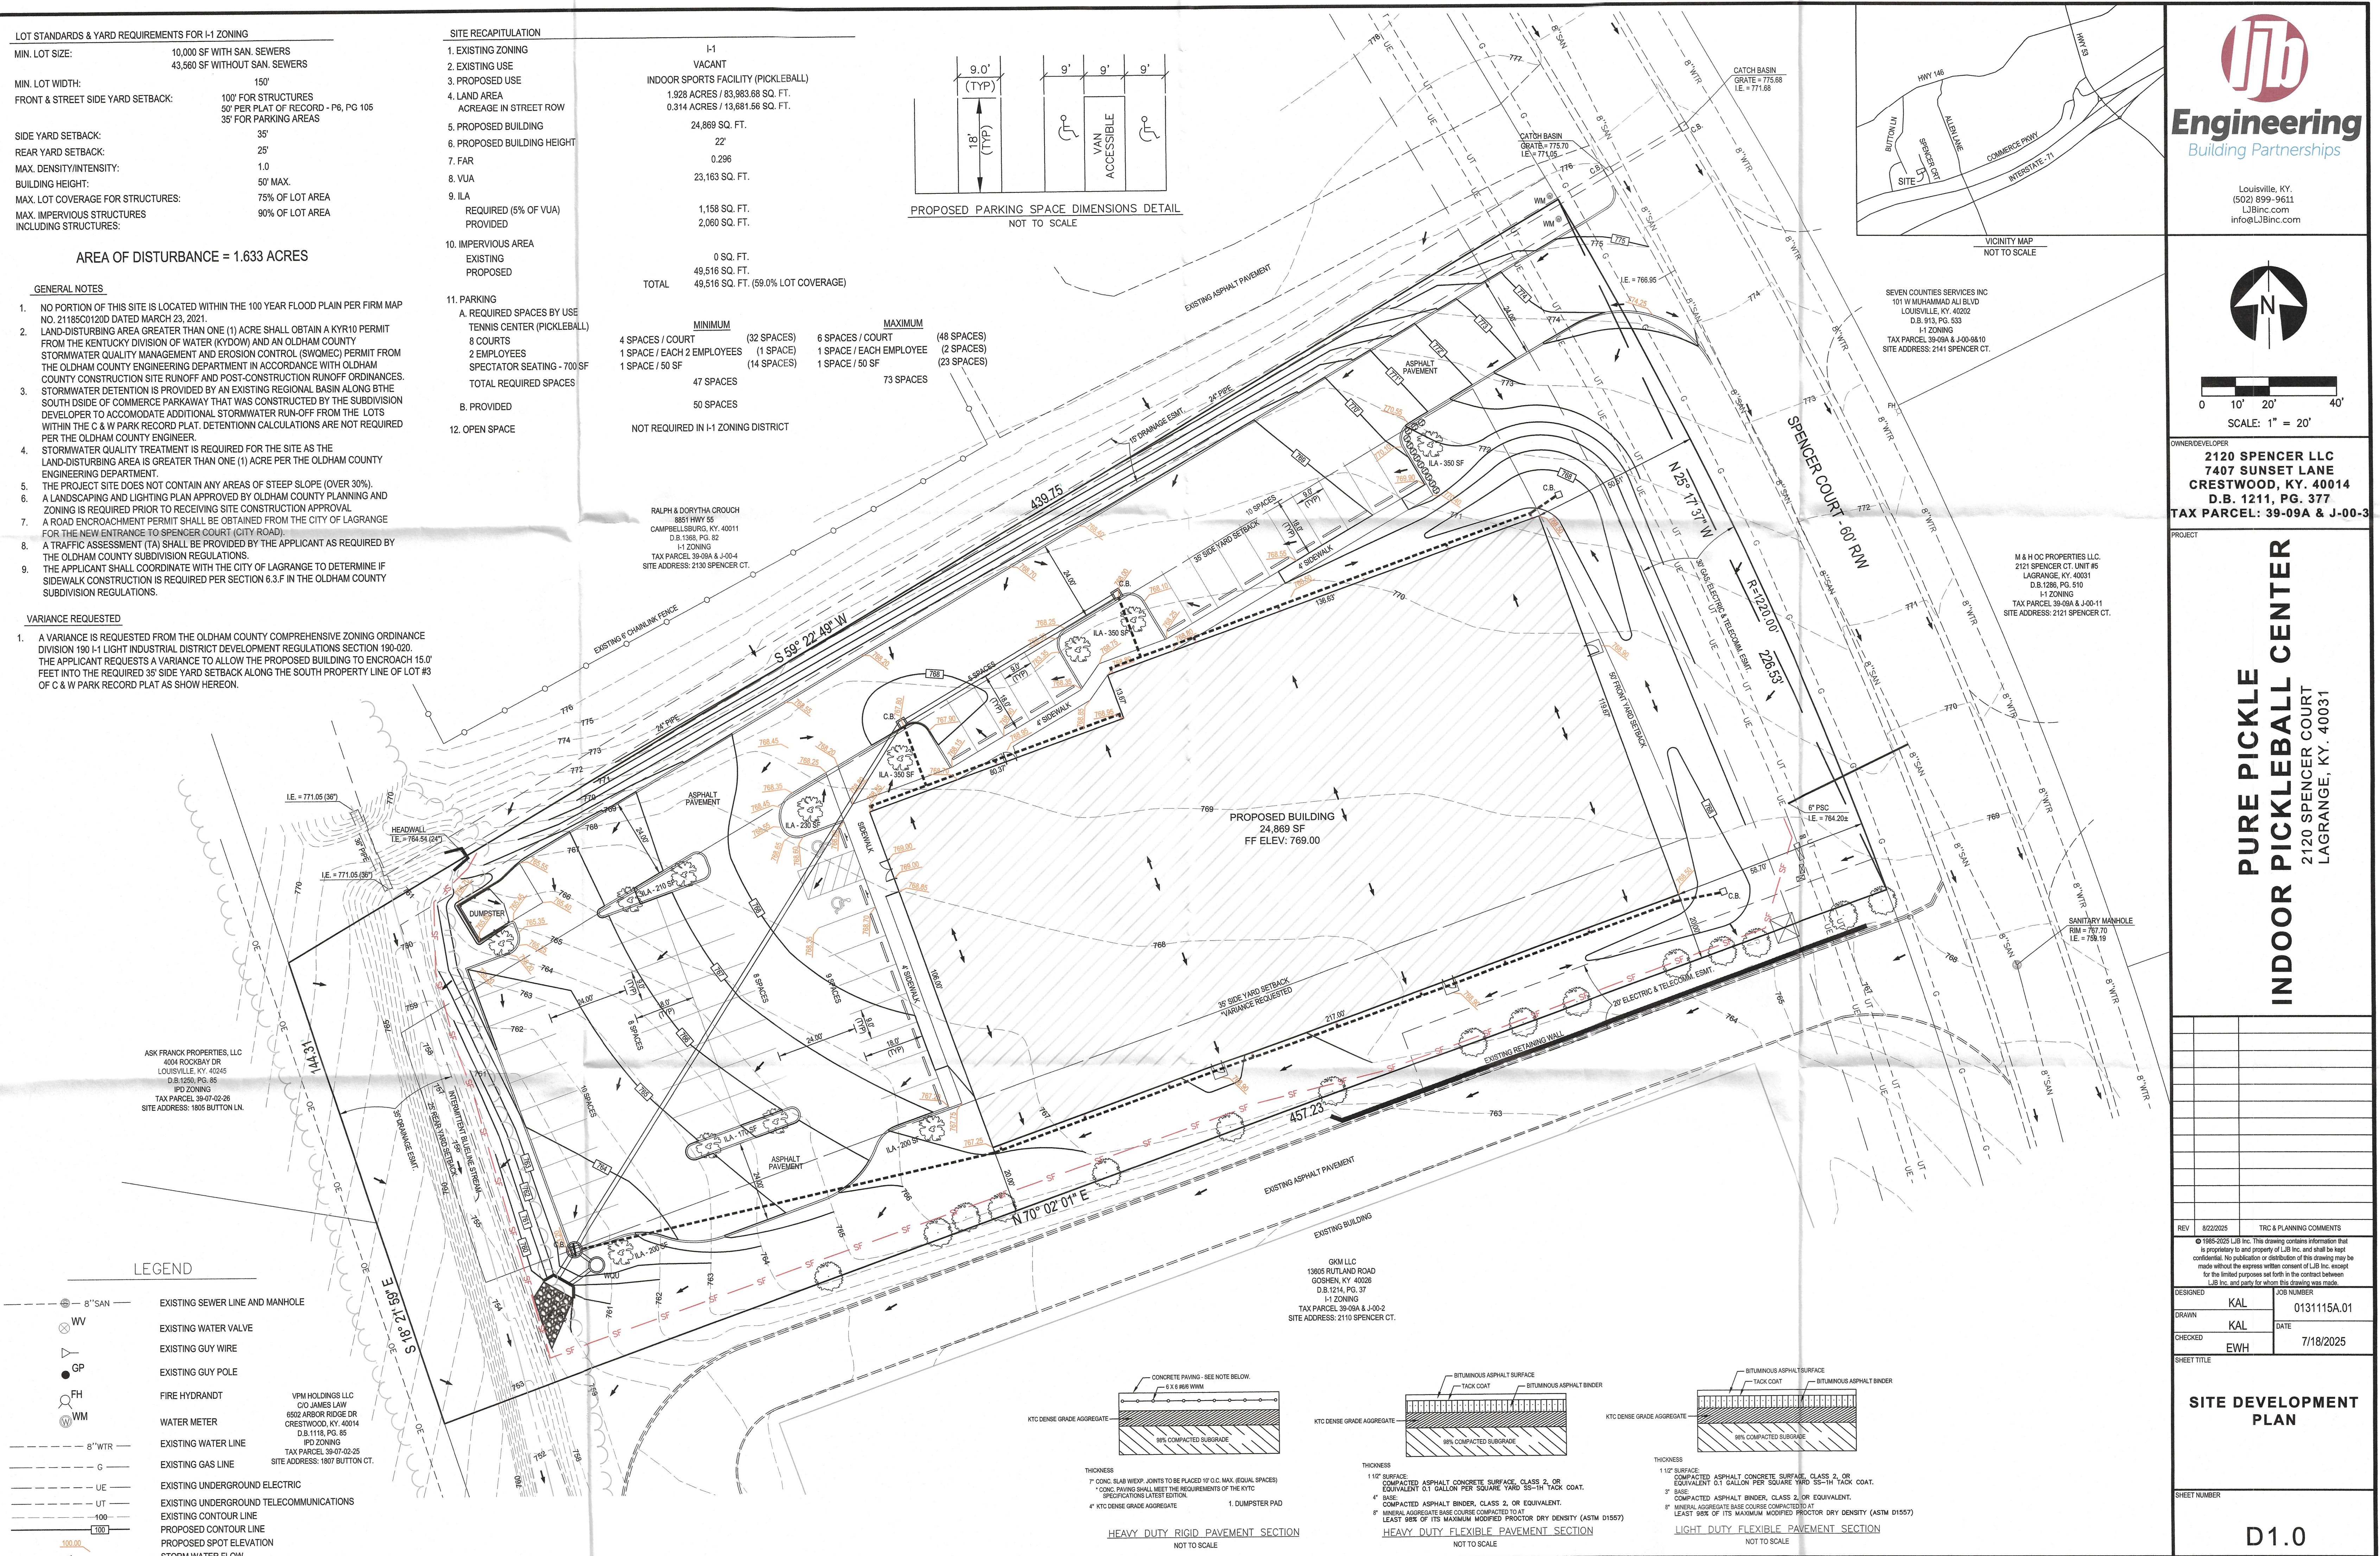

LJB Engineering
Building Partnerships

Louisville, KY.
(502) 899-9611
LJBinc.com
info@LJBinc.com

VICINITY MAP
NOT TO SCALE

0 10' 20' 40'

SCALE: 1" = 20'

OWNER/DEVELOPER
2120 SPENCER LLC
7407 SUNSET LANE
CRESTWOOD, KY. 40014
D.B. 1211, PG. 377
TAX PARCEL: 39-09A & J-00-3

PROJECT
PURE PICKLE
INDOOR PICKLEBALL CENTER
2120 SPENCER COURT
LAGRANGE, KY. 40031

DESIGNED
KAL
0131115A.01

DRAWN
KAL
DATE

CHECKED
EWH
7/18/2025

SHEET TITLE
SITE DEVELOPMENT PLAN

REVISIONS

REV	DATE	DESCRIPTION
1	8/22/2025	TRC & PLANNING COMMENTS

NOTES

- © 1985-2025 LJB Inc. This drawing contains information that is proprietary to and property of LJB Inc. and shall be kept confidential. No publication or distribution of this drawing may be made without the express written consent of LJB Inc. except for the limited purposes set forth in the contract between LJB Inc. and party for whom this drawing was made.
- DESIGNED: KAL
- DRAWN: KAL
- CHECKED: EWH
- SHEET TITLE: SITE DEVELOPMENT PLAN
- REVISIONS: 1. 8/22/2025 TRC & PLANNING COMMENTS