


NOTE: A title examination may reveal roads and easements of record not shown hereon.

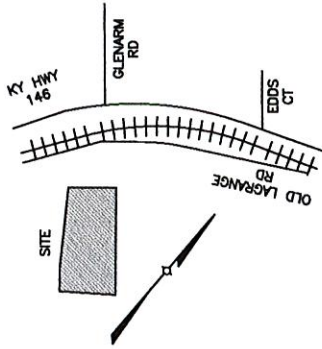

LOCATION MAP

N.T.S.

SCALE: 1"=80'
KY NORTH, 1891
OLDHAM COUNTY, KY

JOE BRIMLEY &
KATHI THOMPSON
D.B. 1055 P. 342
PARCEL I.D. 32-00-00-7
ZONE: R-2

MERIDIAN

SURVEYING AND
DESIGN SERVICES

#2246 Commerce Parkway
Lafayette, KY 40031
502-222-9216

Boundary - Set Off - Topographic - ALTA
Land Surveying - Site Design - Civil Engineering




EXHIBIT


OWNER ANN HOWARD & LESLIE HAGAN

DESCRIPTION 5950 OLD LAGRANGE RD, CRESTWOOD, KY
PARCEL I.D. 32-00-00-8A ~ D.B. 1412 P. 33

JOB NO. 25-132 DATE 8-11-2025 BY WLD
FILE NO. EXHIBIT

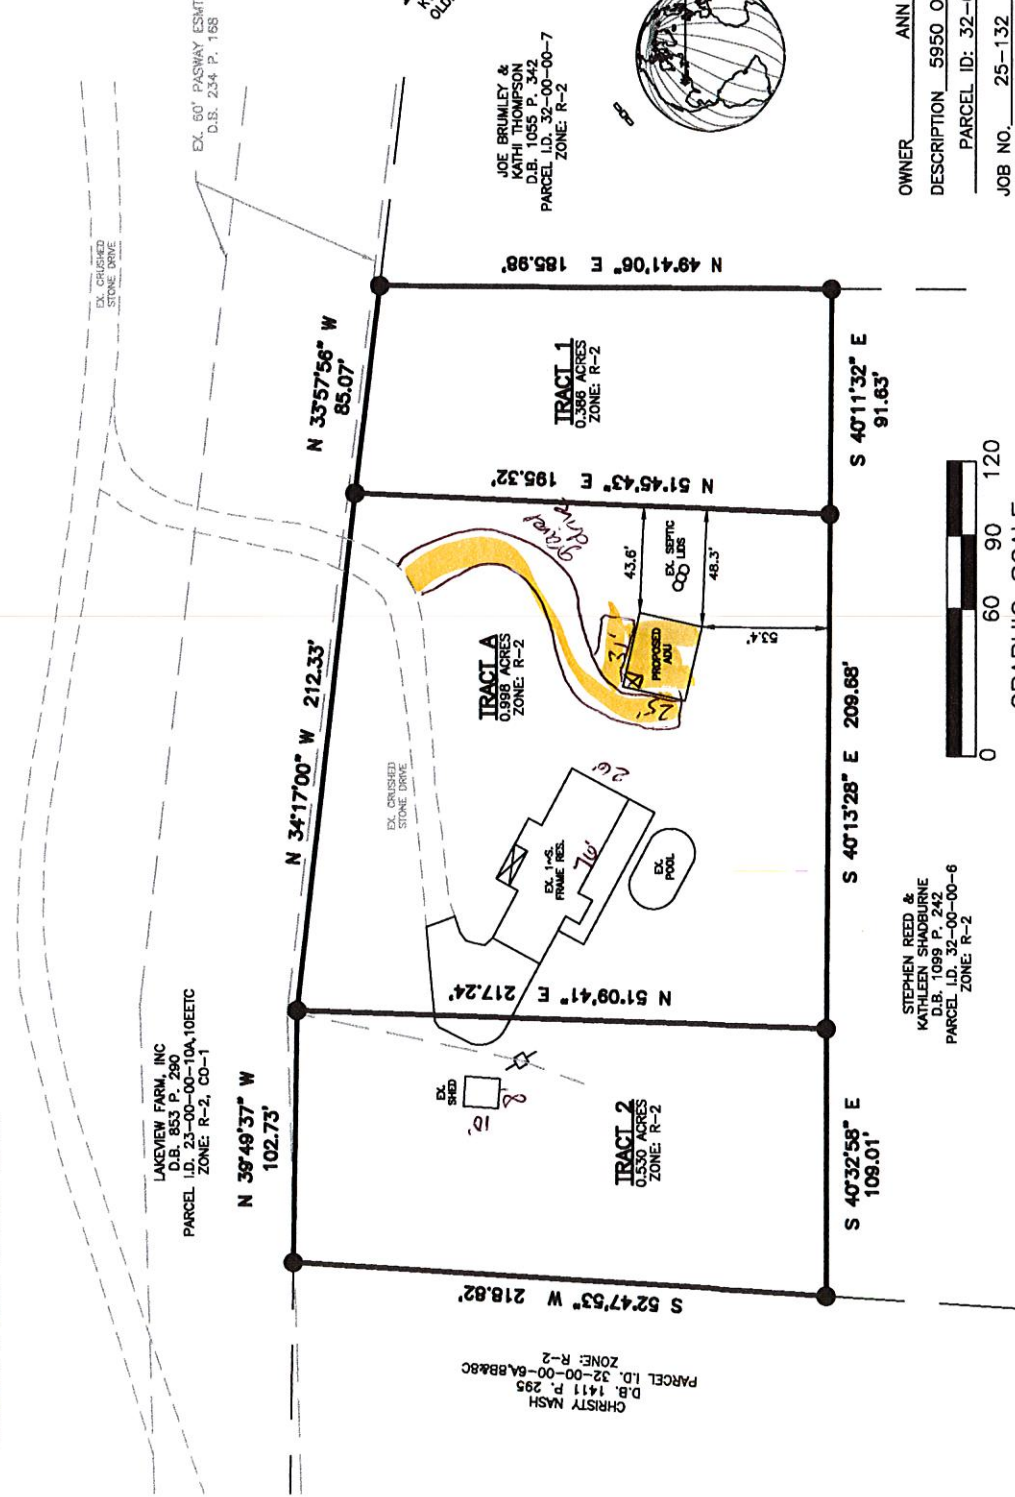


GRAPHIC SCALE

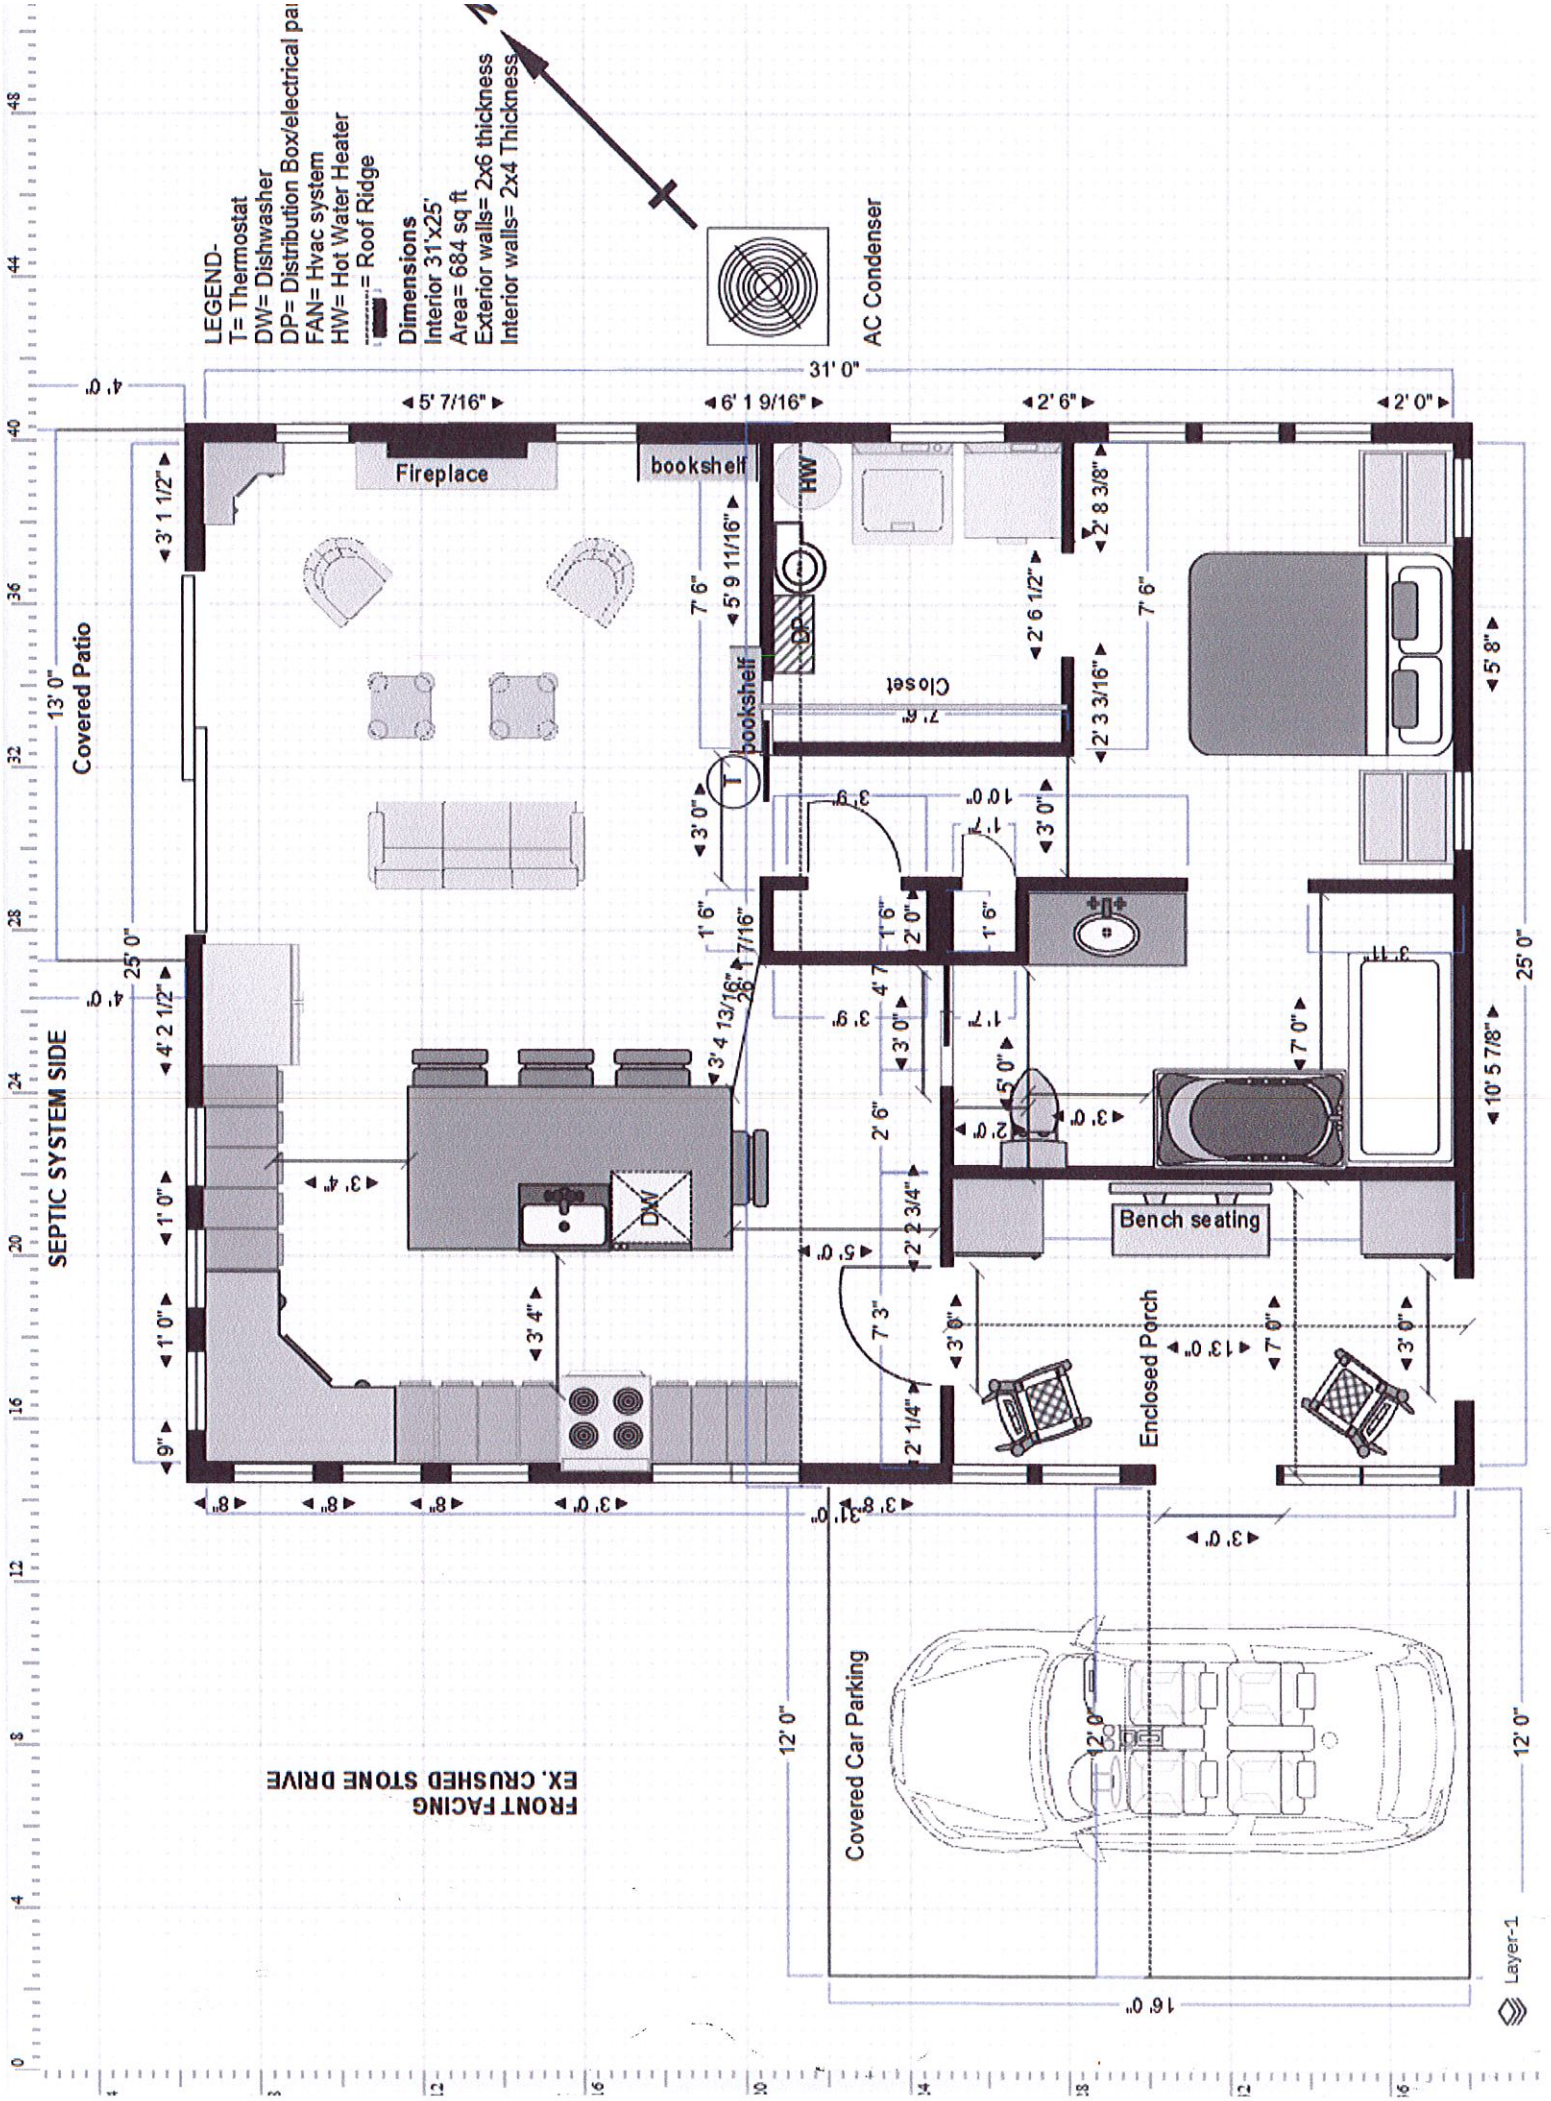

684 sq. ft.

LIGHTS

- Chandelier supply all can lights throughout
- ④ living room
- ③ laundry
- ④ bedroom
- ③ hallway to bedroom
- ③ kitchen
- ③ entry hall
- ③ bathroom
- * All lights on dimmers
- * All lights supply on separate switches
- kitchen cabinets
- Appliances/sink
- vanity
- tub/sink/toilet
- All faucets
- ④ lights
- ④ fans
- landscaping
- Glass Shower enclosure
- Tile
- Exterior doors
- fireplace
- windows

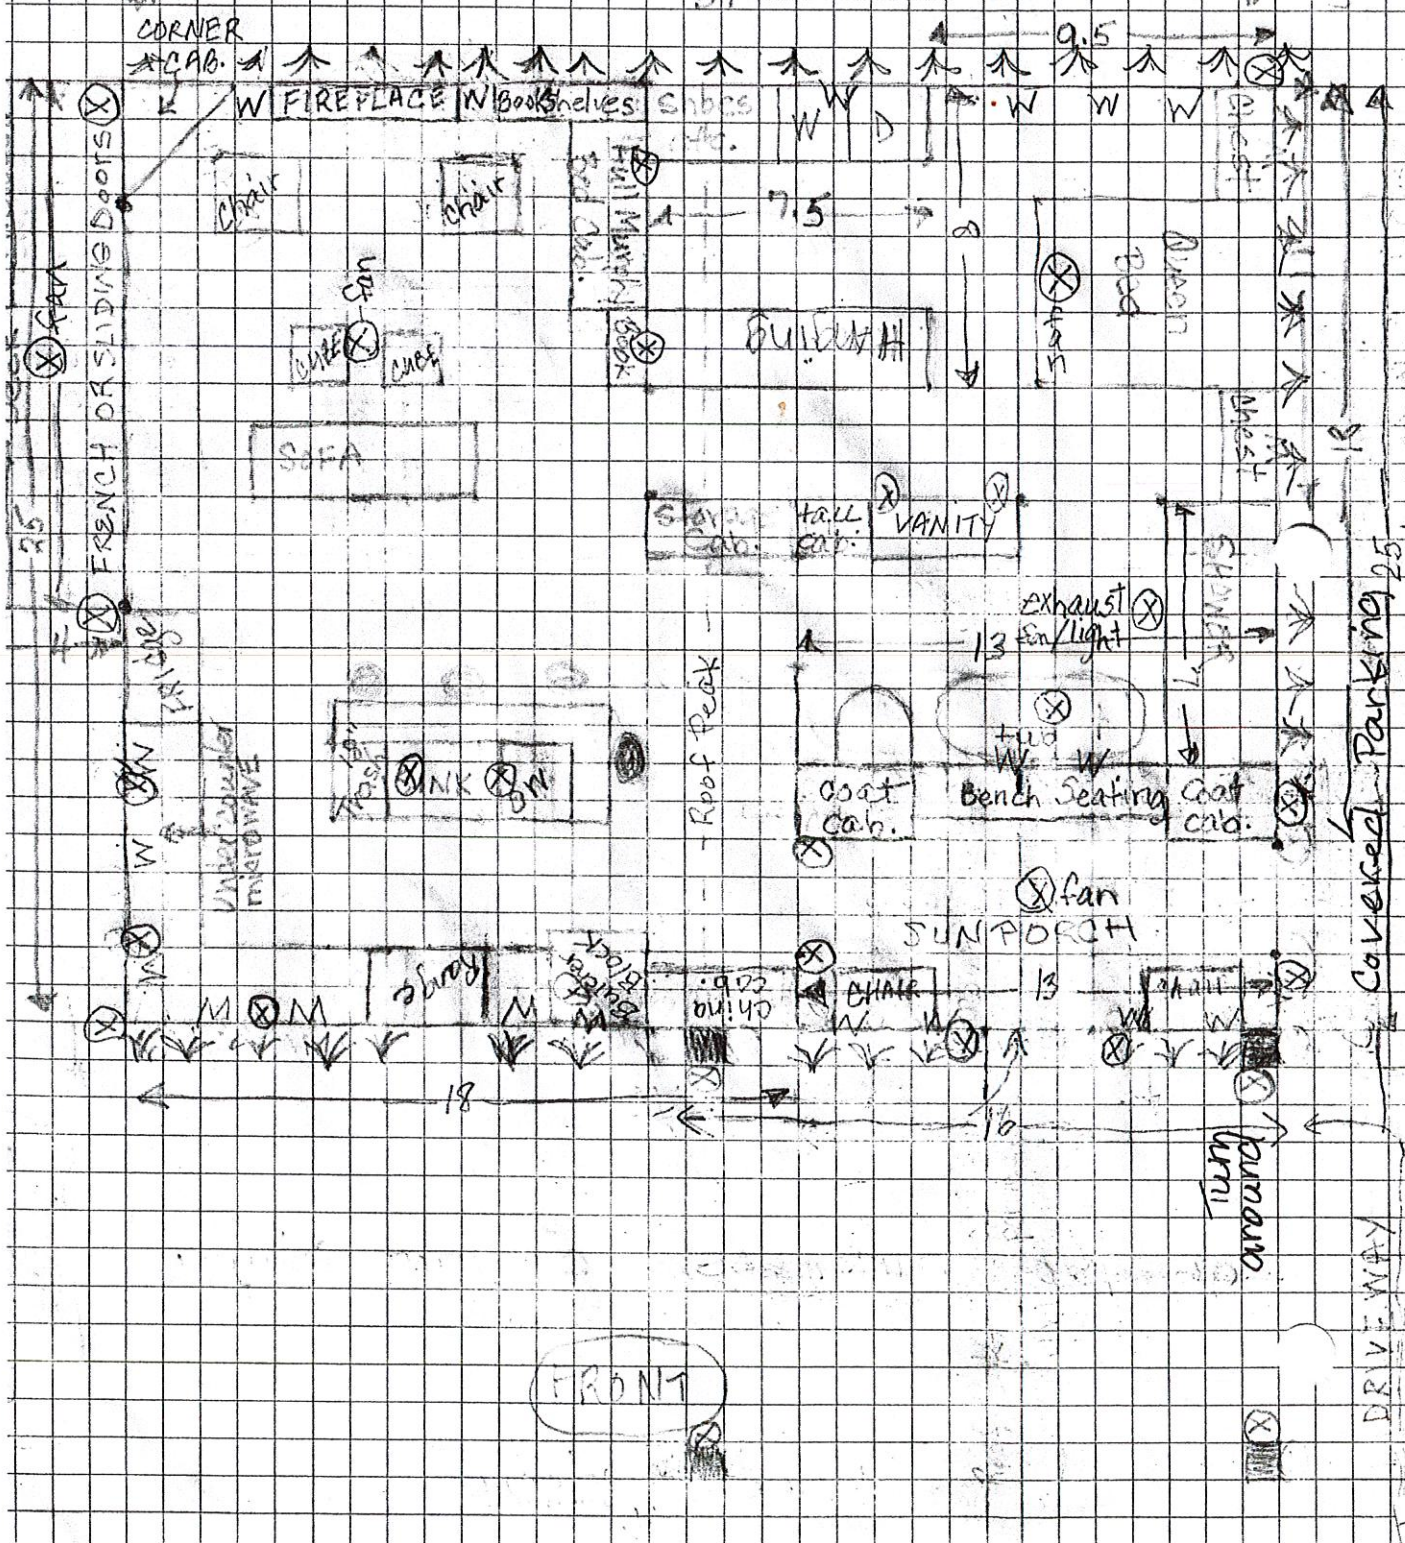

FRONT

Covered Parking

DRIVEWAY