



Proposed Site Plan

Neighbor: Dunbar Holler Properties, LLC
3820 Greenhaven Ln
Goshen, KY 40026

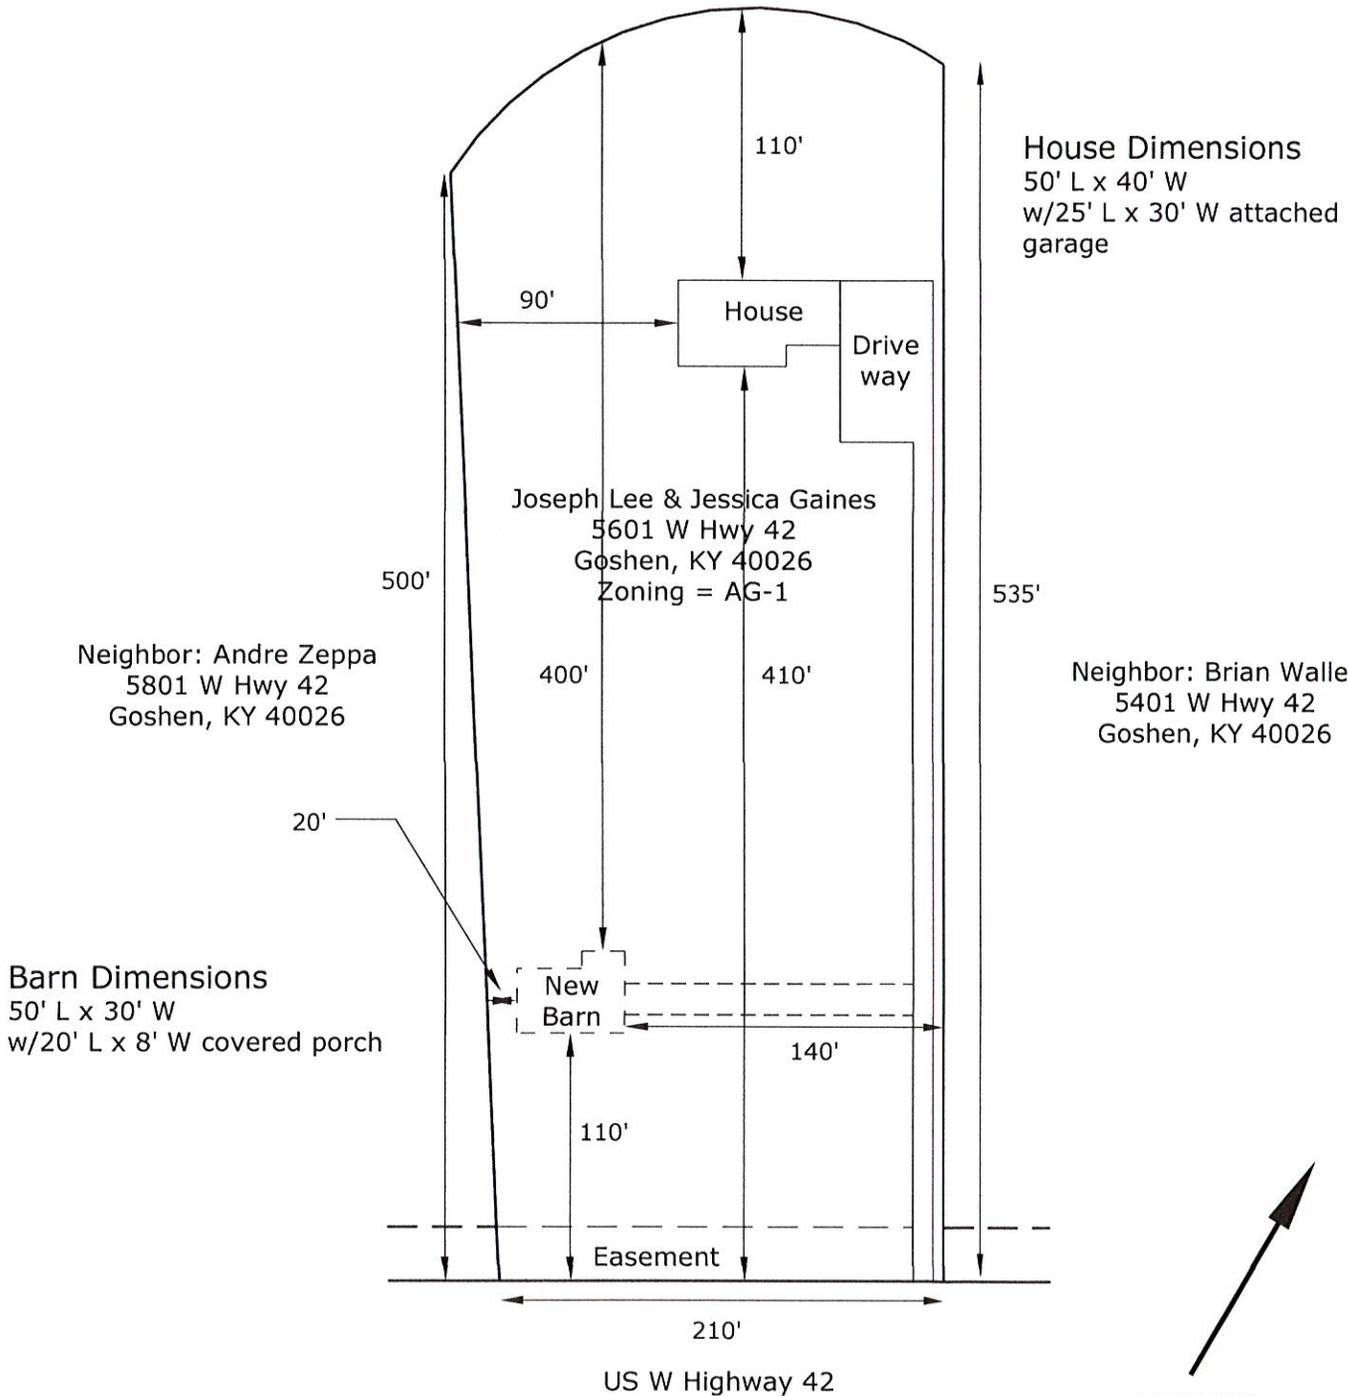


NORTH

Neighbor: Upson Downs Realty, LLC
PO Box 300
Goshen, KY 40026

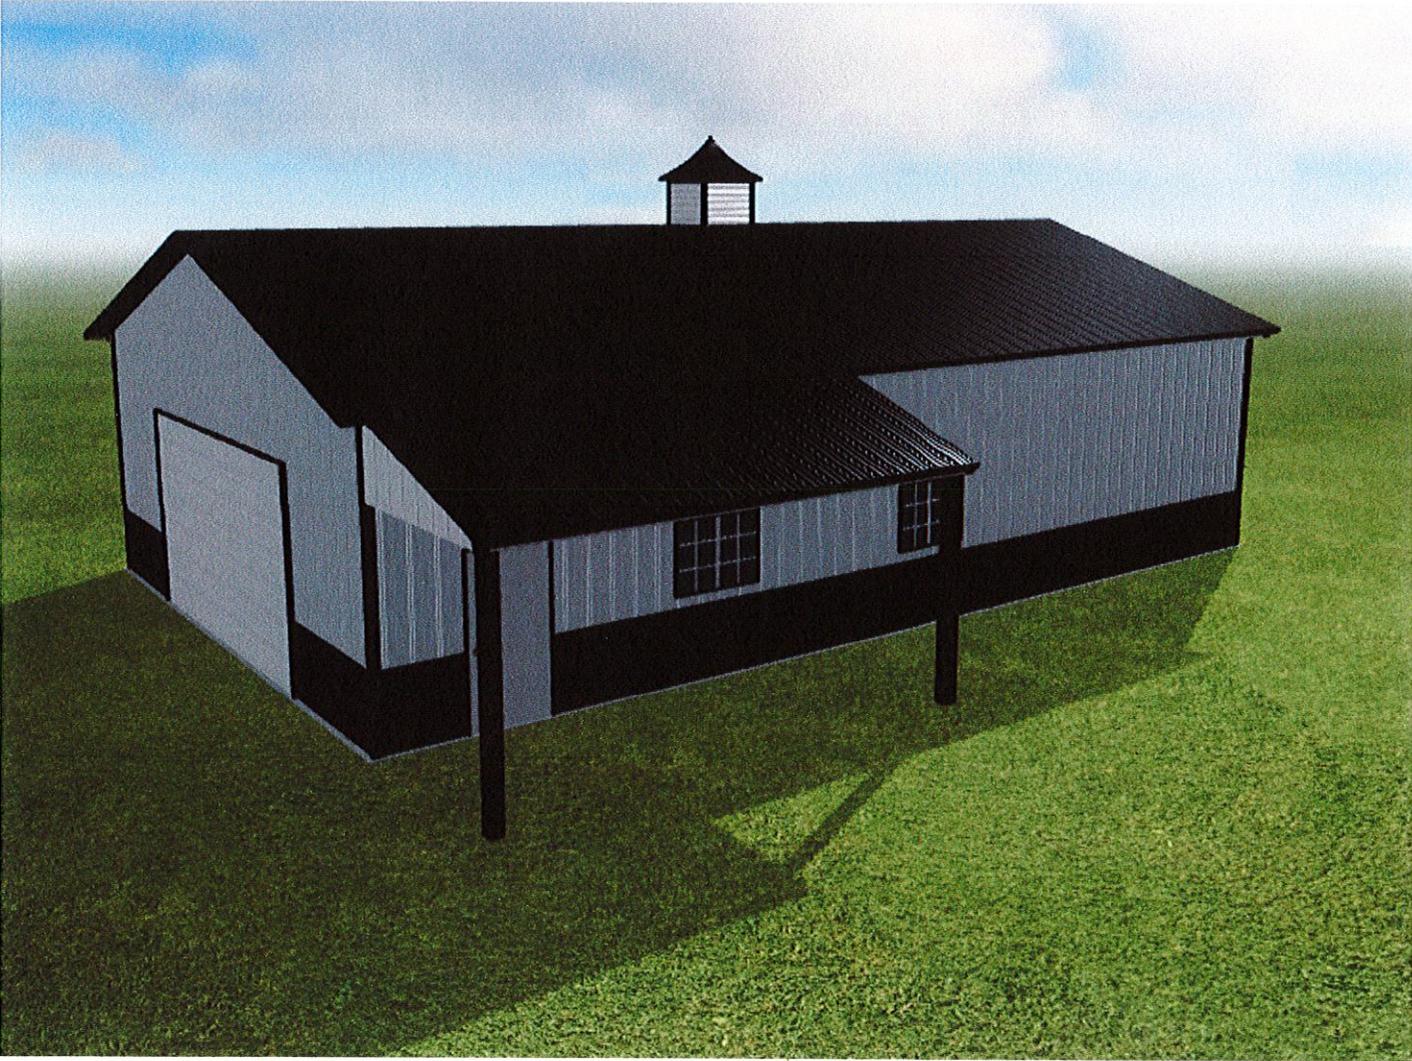


Floorplan

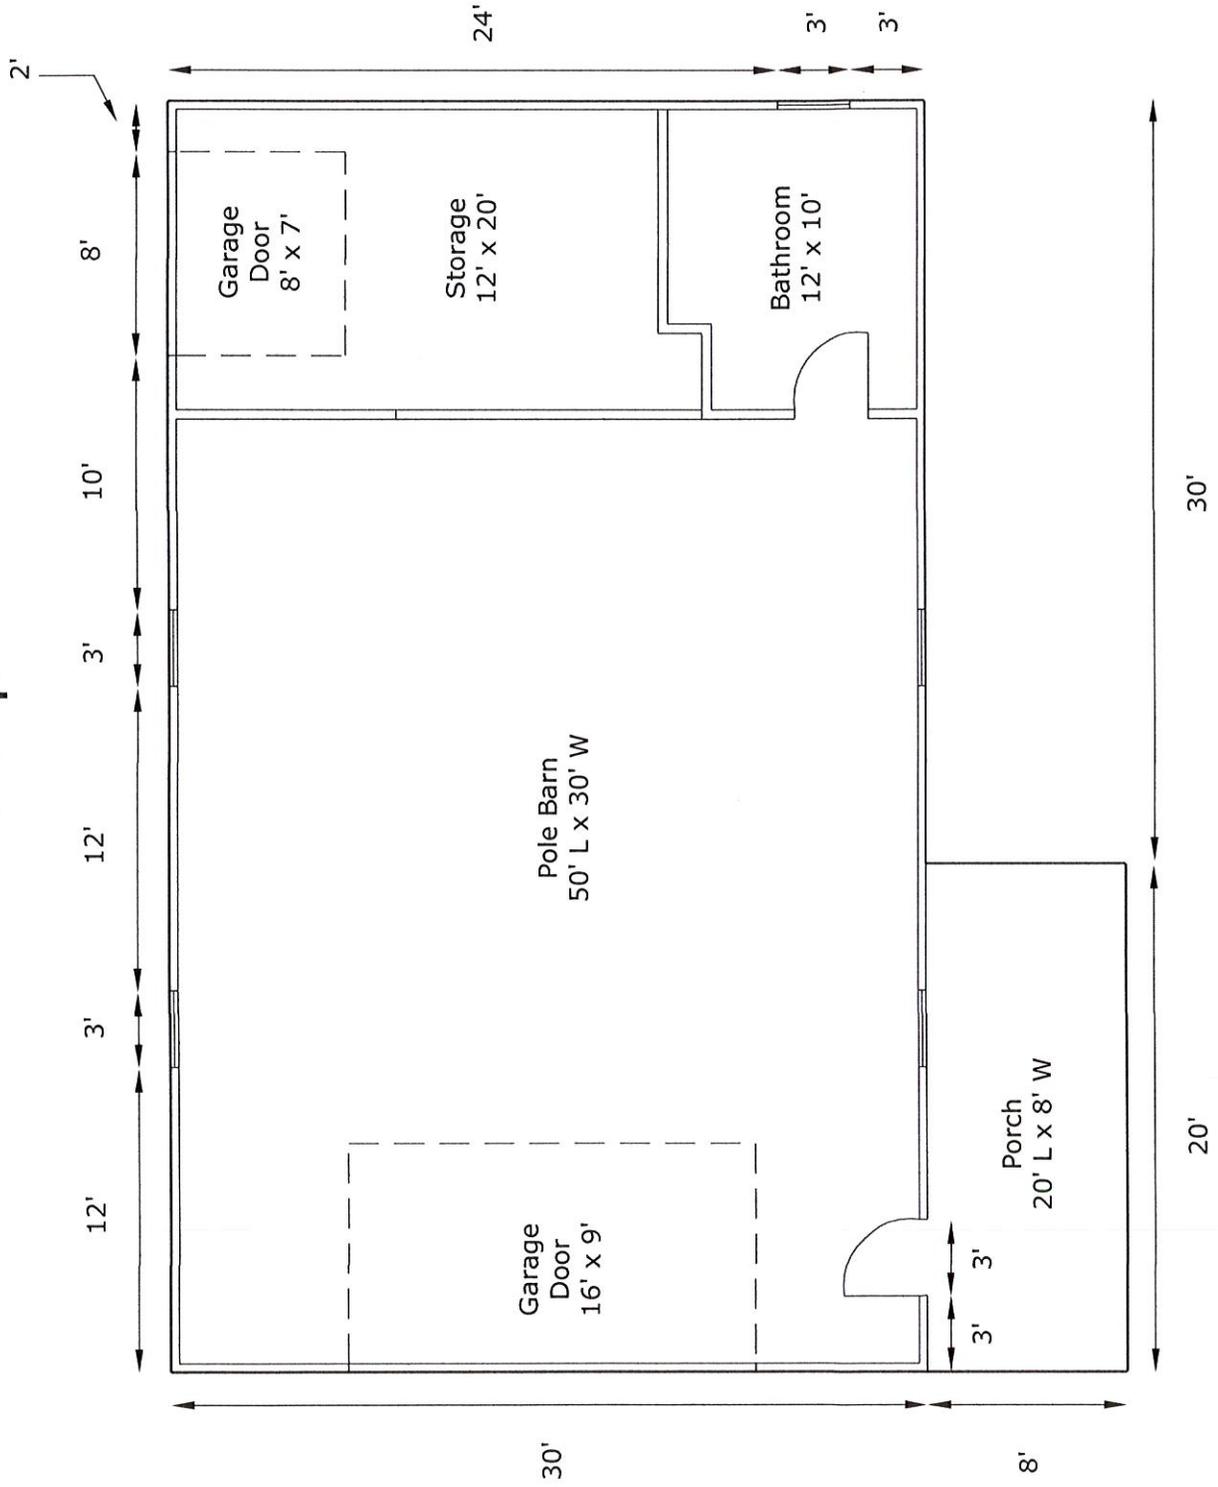


Pole Barn Elevations


Right

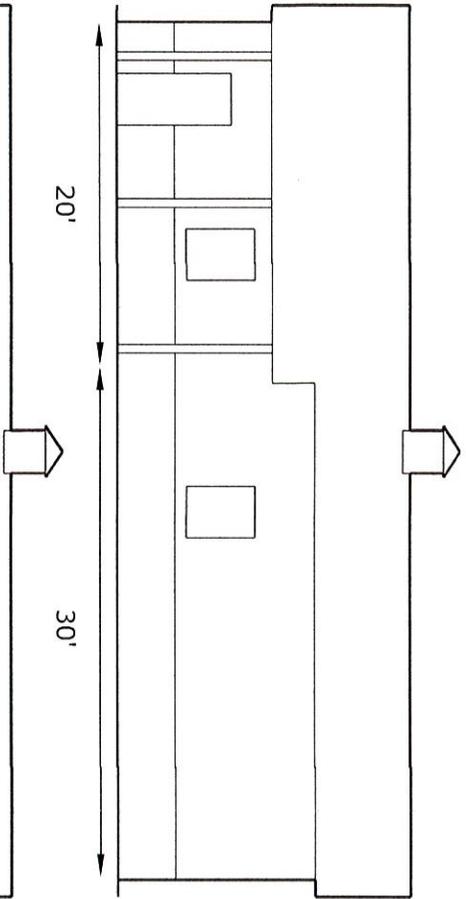


Back

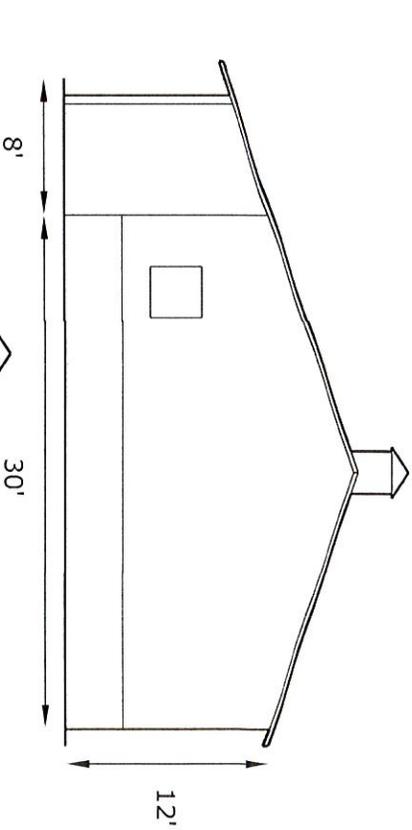

Left

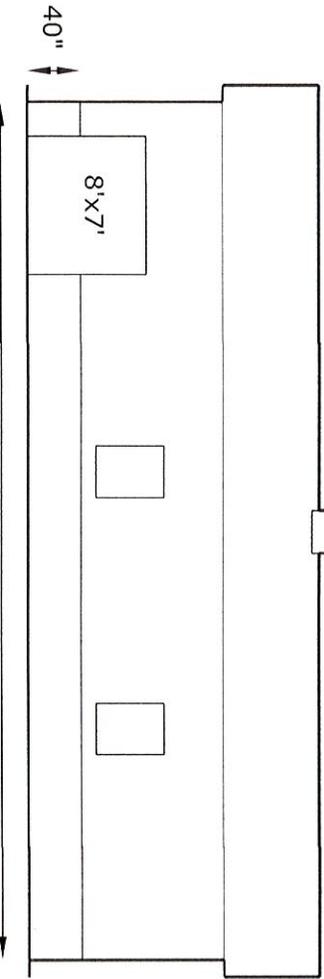

Front

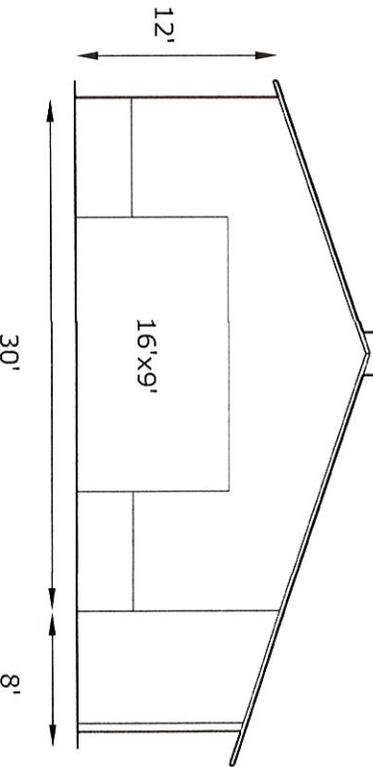

- Dimensions**
- 50' L x 30' W x 12' H
 - 20' L x 8' W porch
 - Roof pitch 4/12
 - 1' Roof Overhang