


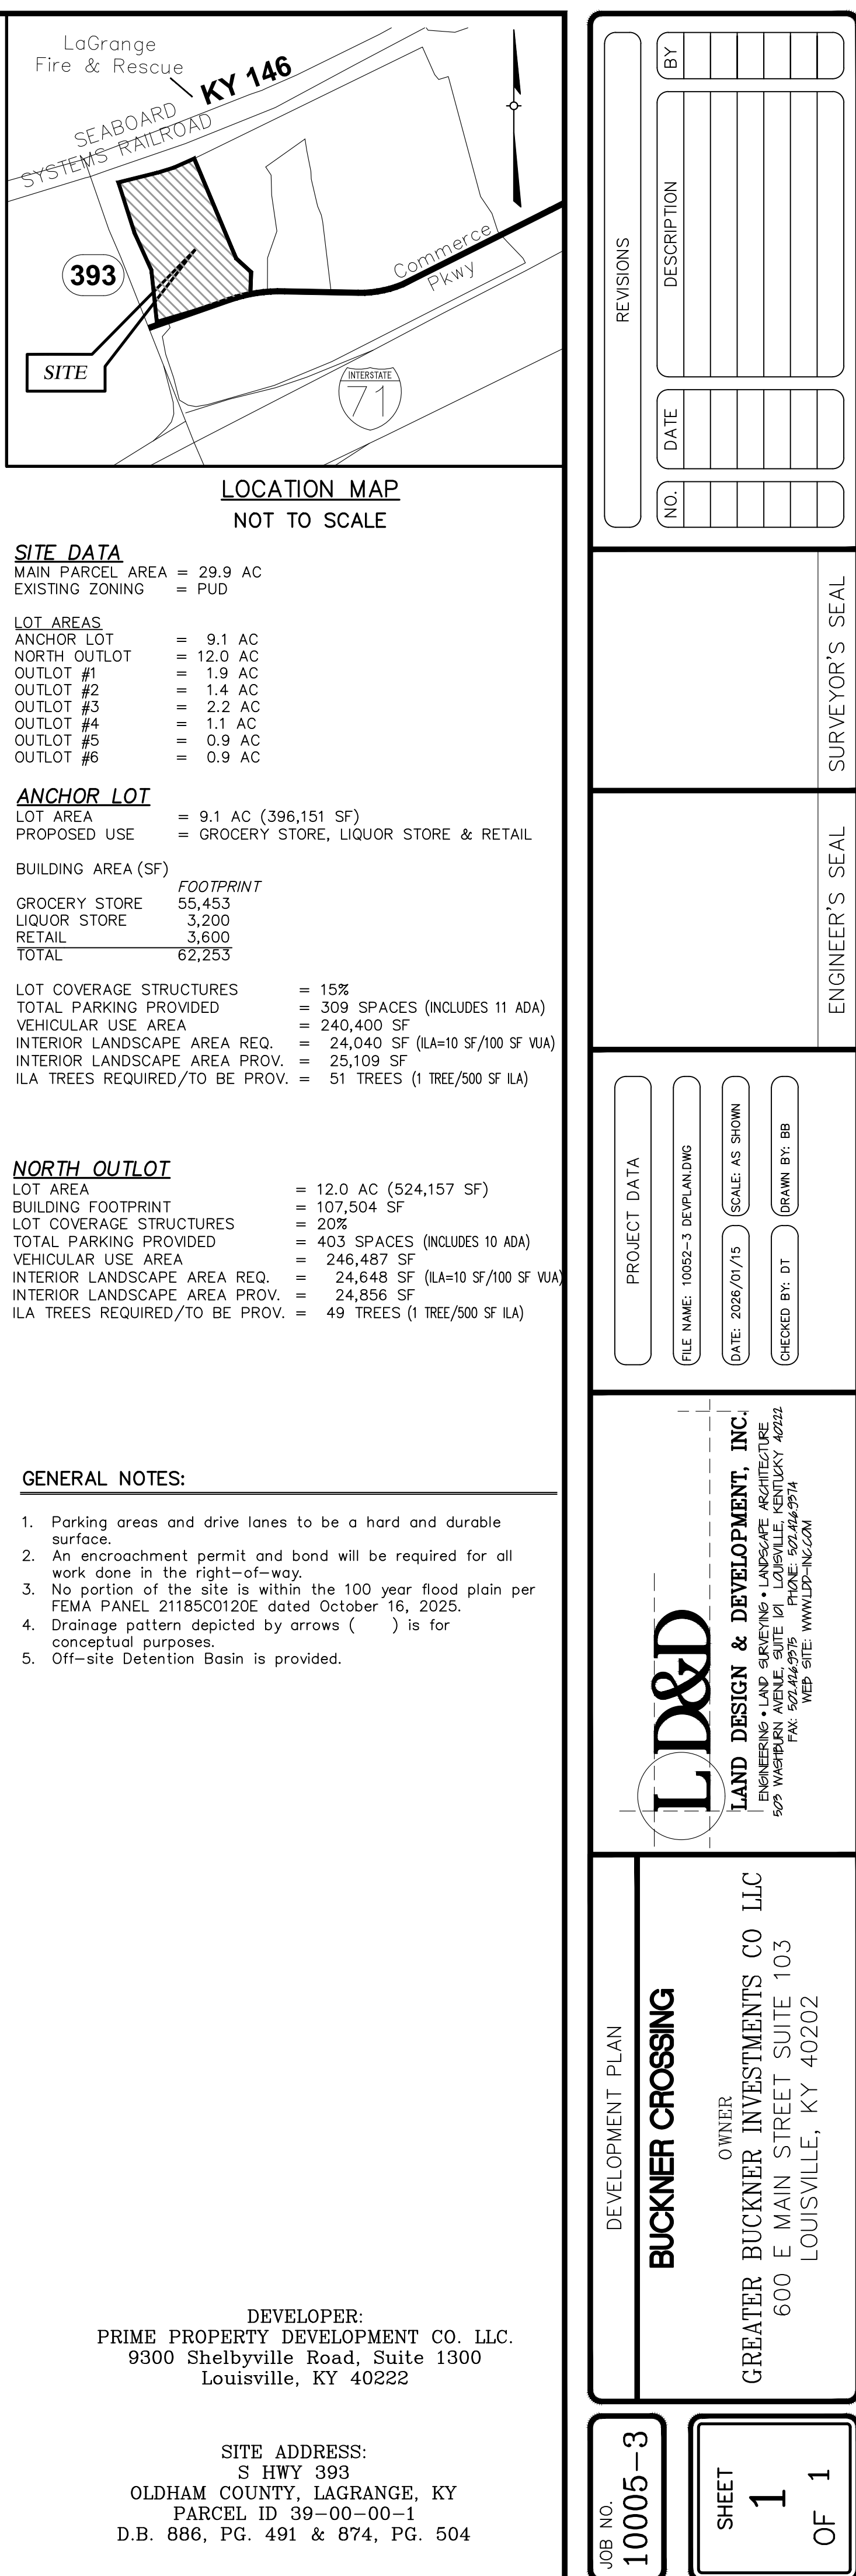

JOB NO.
10005-3

SHEET
1
OF 1

DEVELOPMENT PLAN

BUCKNER CROSSING

OWNER
GREATER BUCKNER INVESTMENTS CO LLC
600 E MAIN STREET SUITE 103
LOUISVILLE, KY 40202

LD&D

LAND DESIGN & DEVELOPMENT, INC.
ENGINEERING • LAND SURVEYING • LANDSCAPE ARCHITECTURE
802 WASHINGTON AVE. SUITE 101 LOUISVILLE, KENTUCKY 40202
PHONE: 502-261-4514
FAX: 502-261-4515
WEB SITE: WWW.LD-D.COM

PROJECT DATA

FILE NAME: 10052-3 DEVPLAN.DWG

DATE: 2026/07/15

SCALE: AS SHOWN

CHECKED BY: DT

DRAWN BY: BB

ENGINEER'S SEAL

ENGINEER'S SEAL

REVISIONS

NO.	DATE	DESCRIPTION	BY

SURVEYOR'S SEAL

SURVEYOR'S SEAL